


**LEGEND:**

- PROPOSED WETLAND FILL (0.23 AC)
- WETLANDS WITHIN PROJECT AREA TO REMAIN (0.75 AC)
- PROJECT LIMITS
- PARCEL LINES

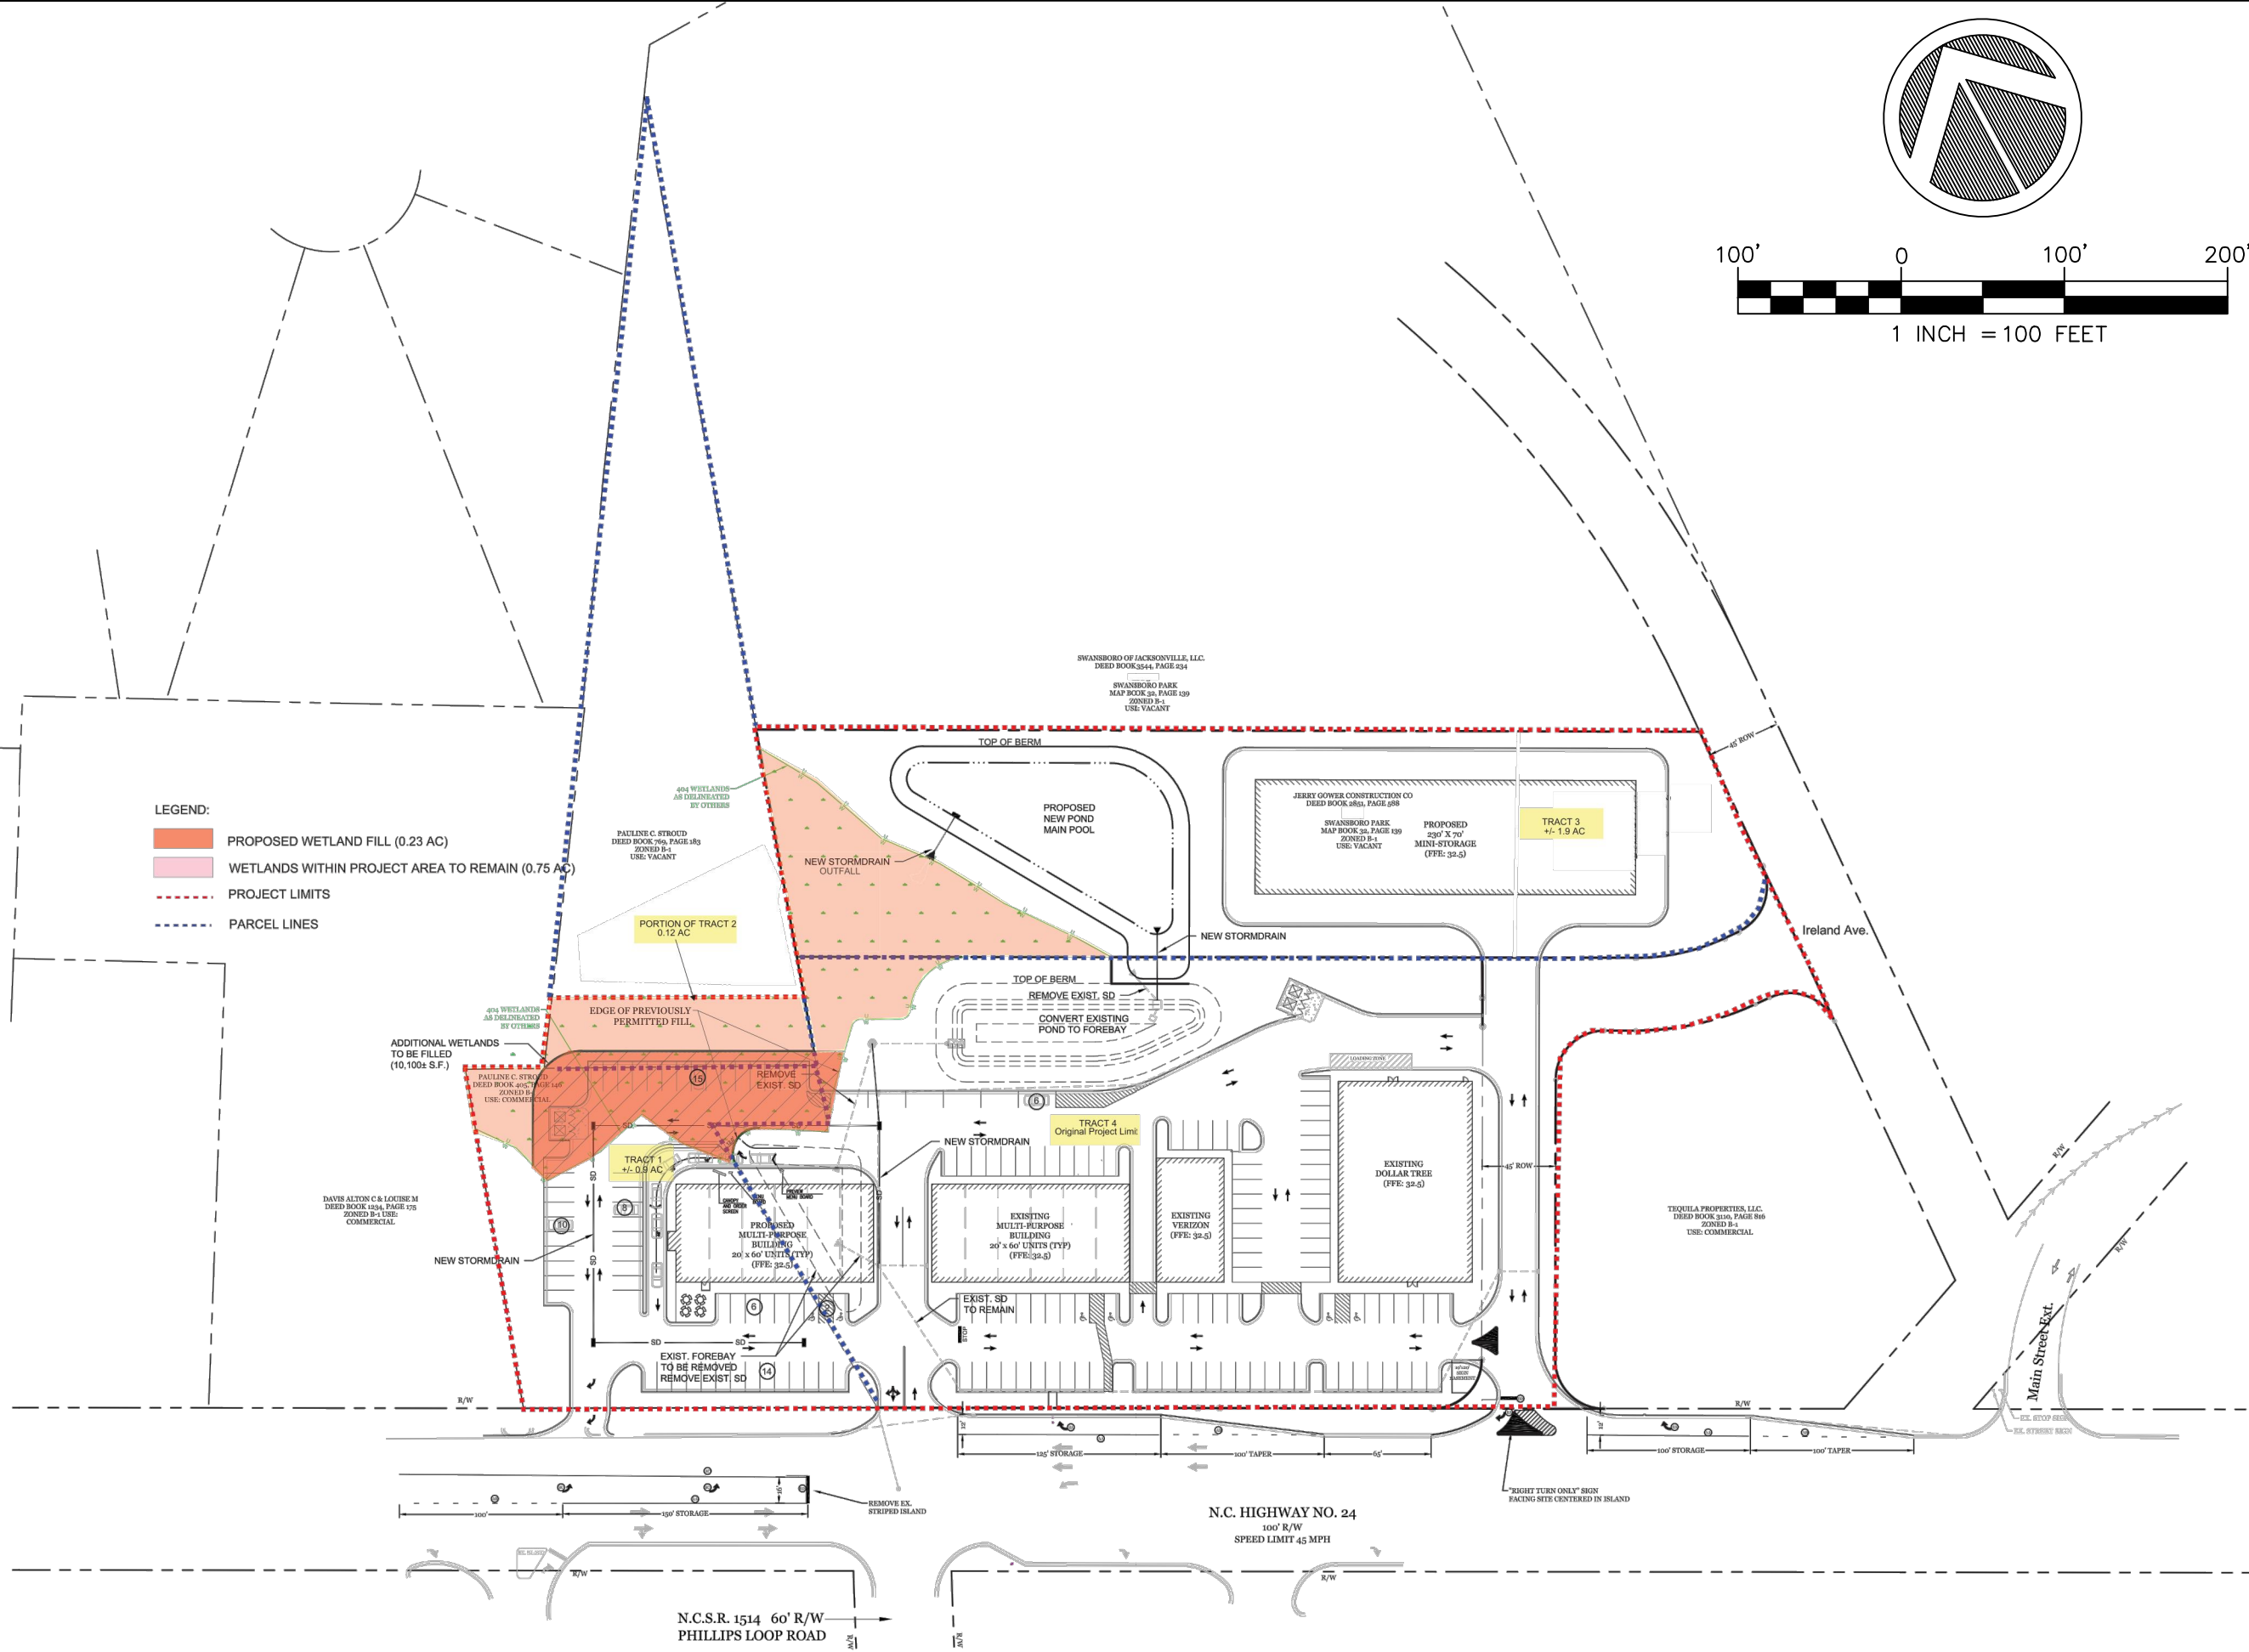

**LEGEND:**

REV. #	DESCRIPTION	REV. BY	DATE
	REVISIONS		

REV. #	DESCRIPTION	REV. BY	DATE
	REVISIONS		

**CAPE FEAR ENGINEERING**  
 151 Poole Rd., Suite 100; Belville, NC, 28451  
 TEL (910) 383-1044; FAX (910) 383-1045  
 www.capefearengineering.com  
 N.C. LICENSE # C-1621

PROJECT NUMBER :	557-67
SCALE :	NOTED
DATE :	6 MAY, 2019

SWANSBORO  
STARBUCKS

CONCEPTUAL SITE PLAN  
AND WETLANDS FILL

JOB NUMBER	SHEET NUMBER
557-67	EXHIBIT-1