

Figure 1 **Project Location**

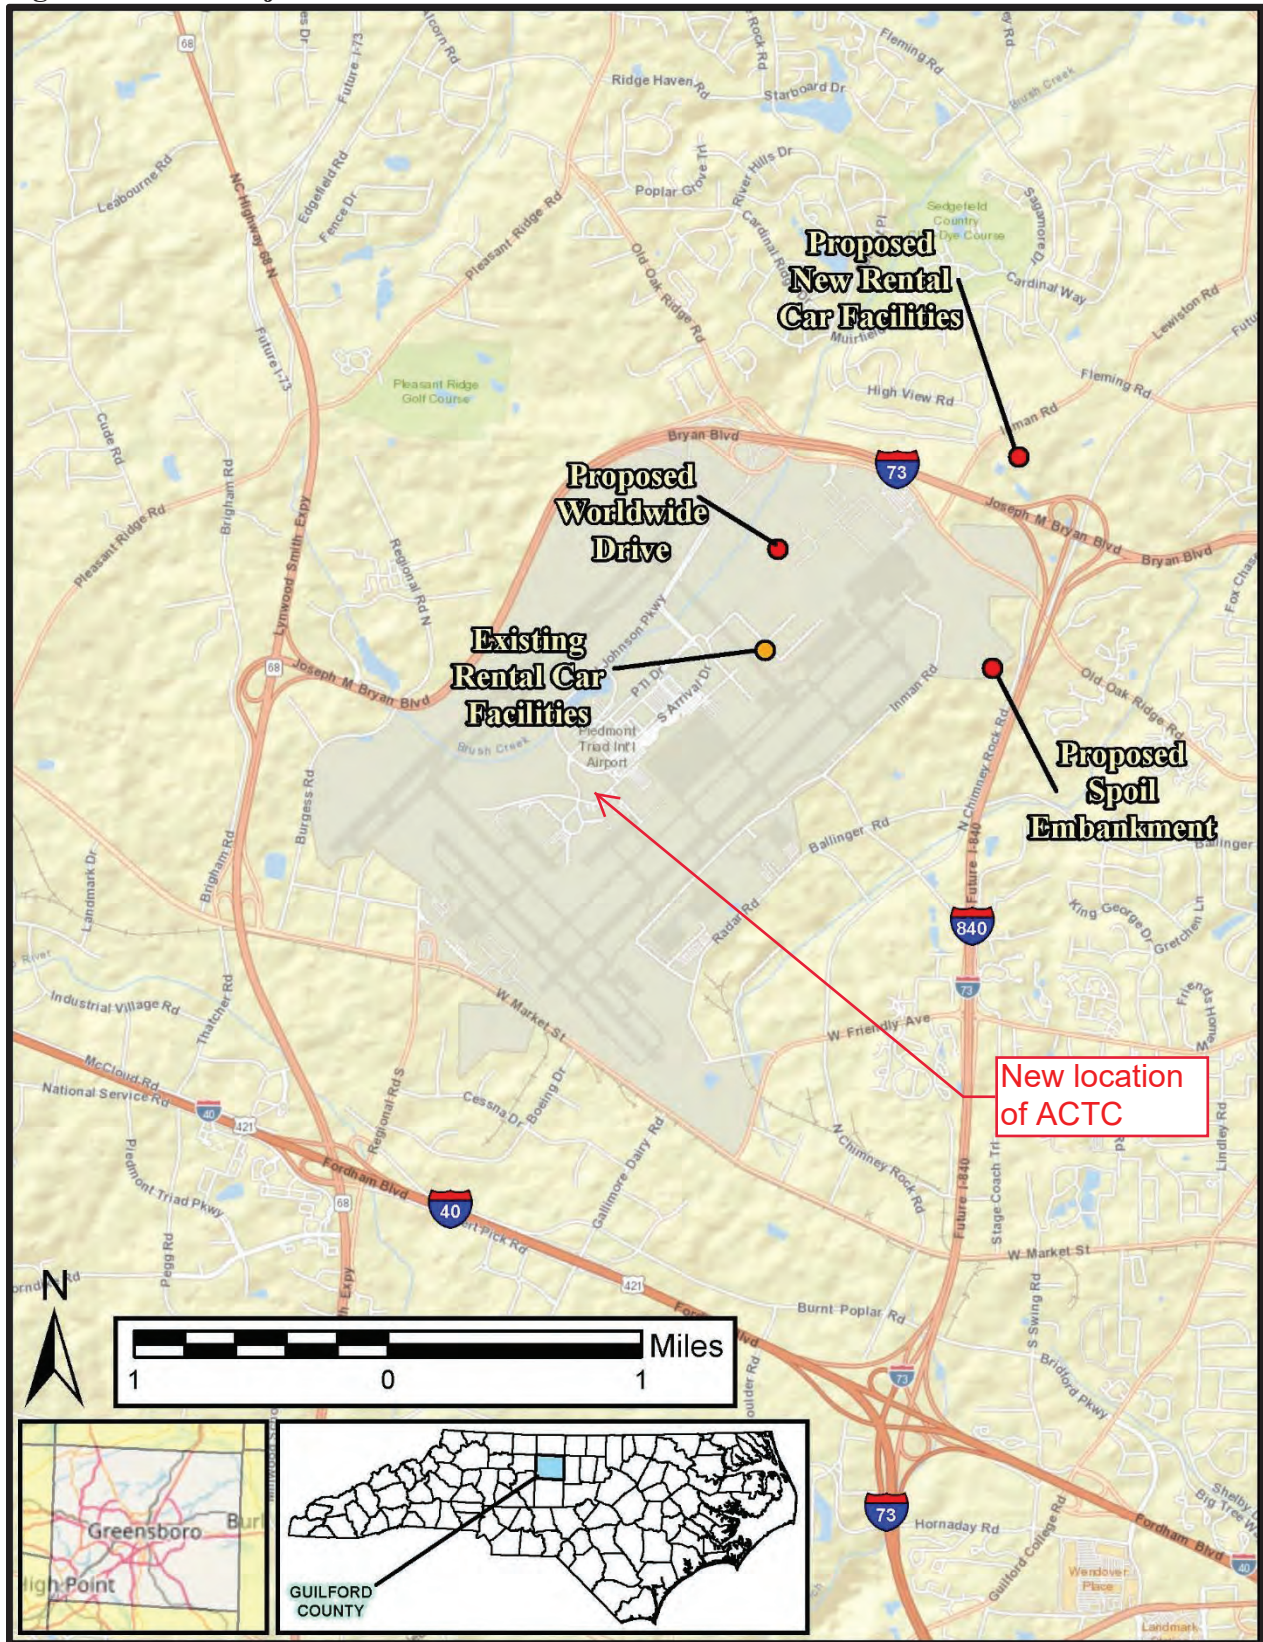


Figure 2 Project Components



Figure 3 Removal of Existing Rental Car Facilities

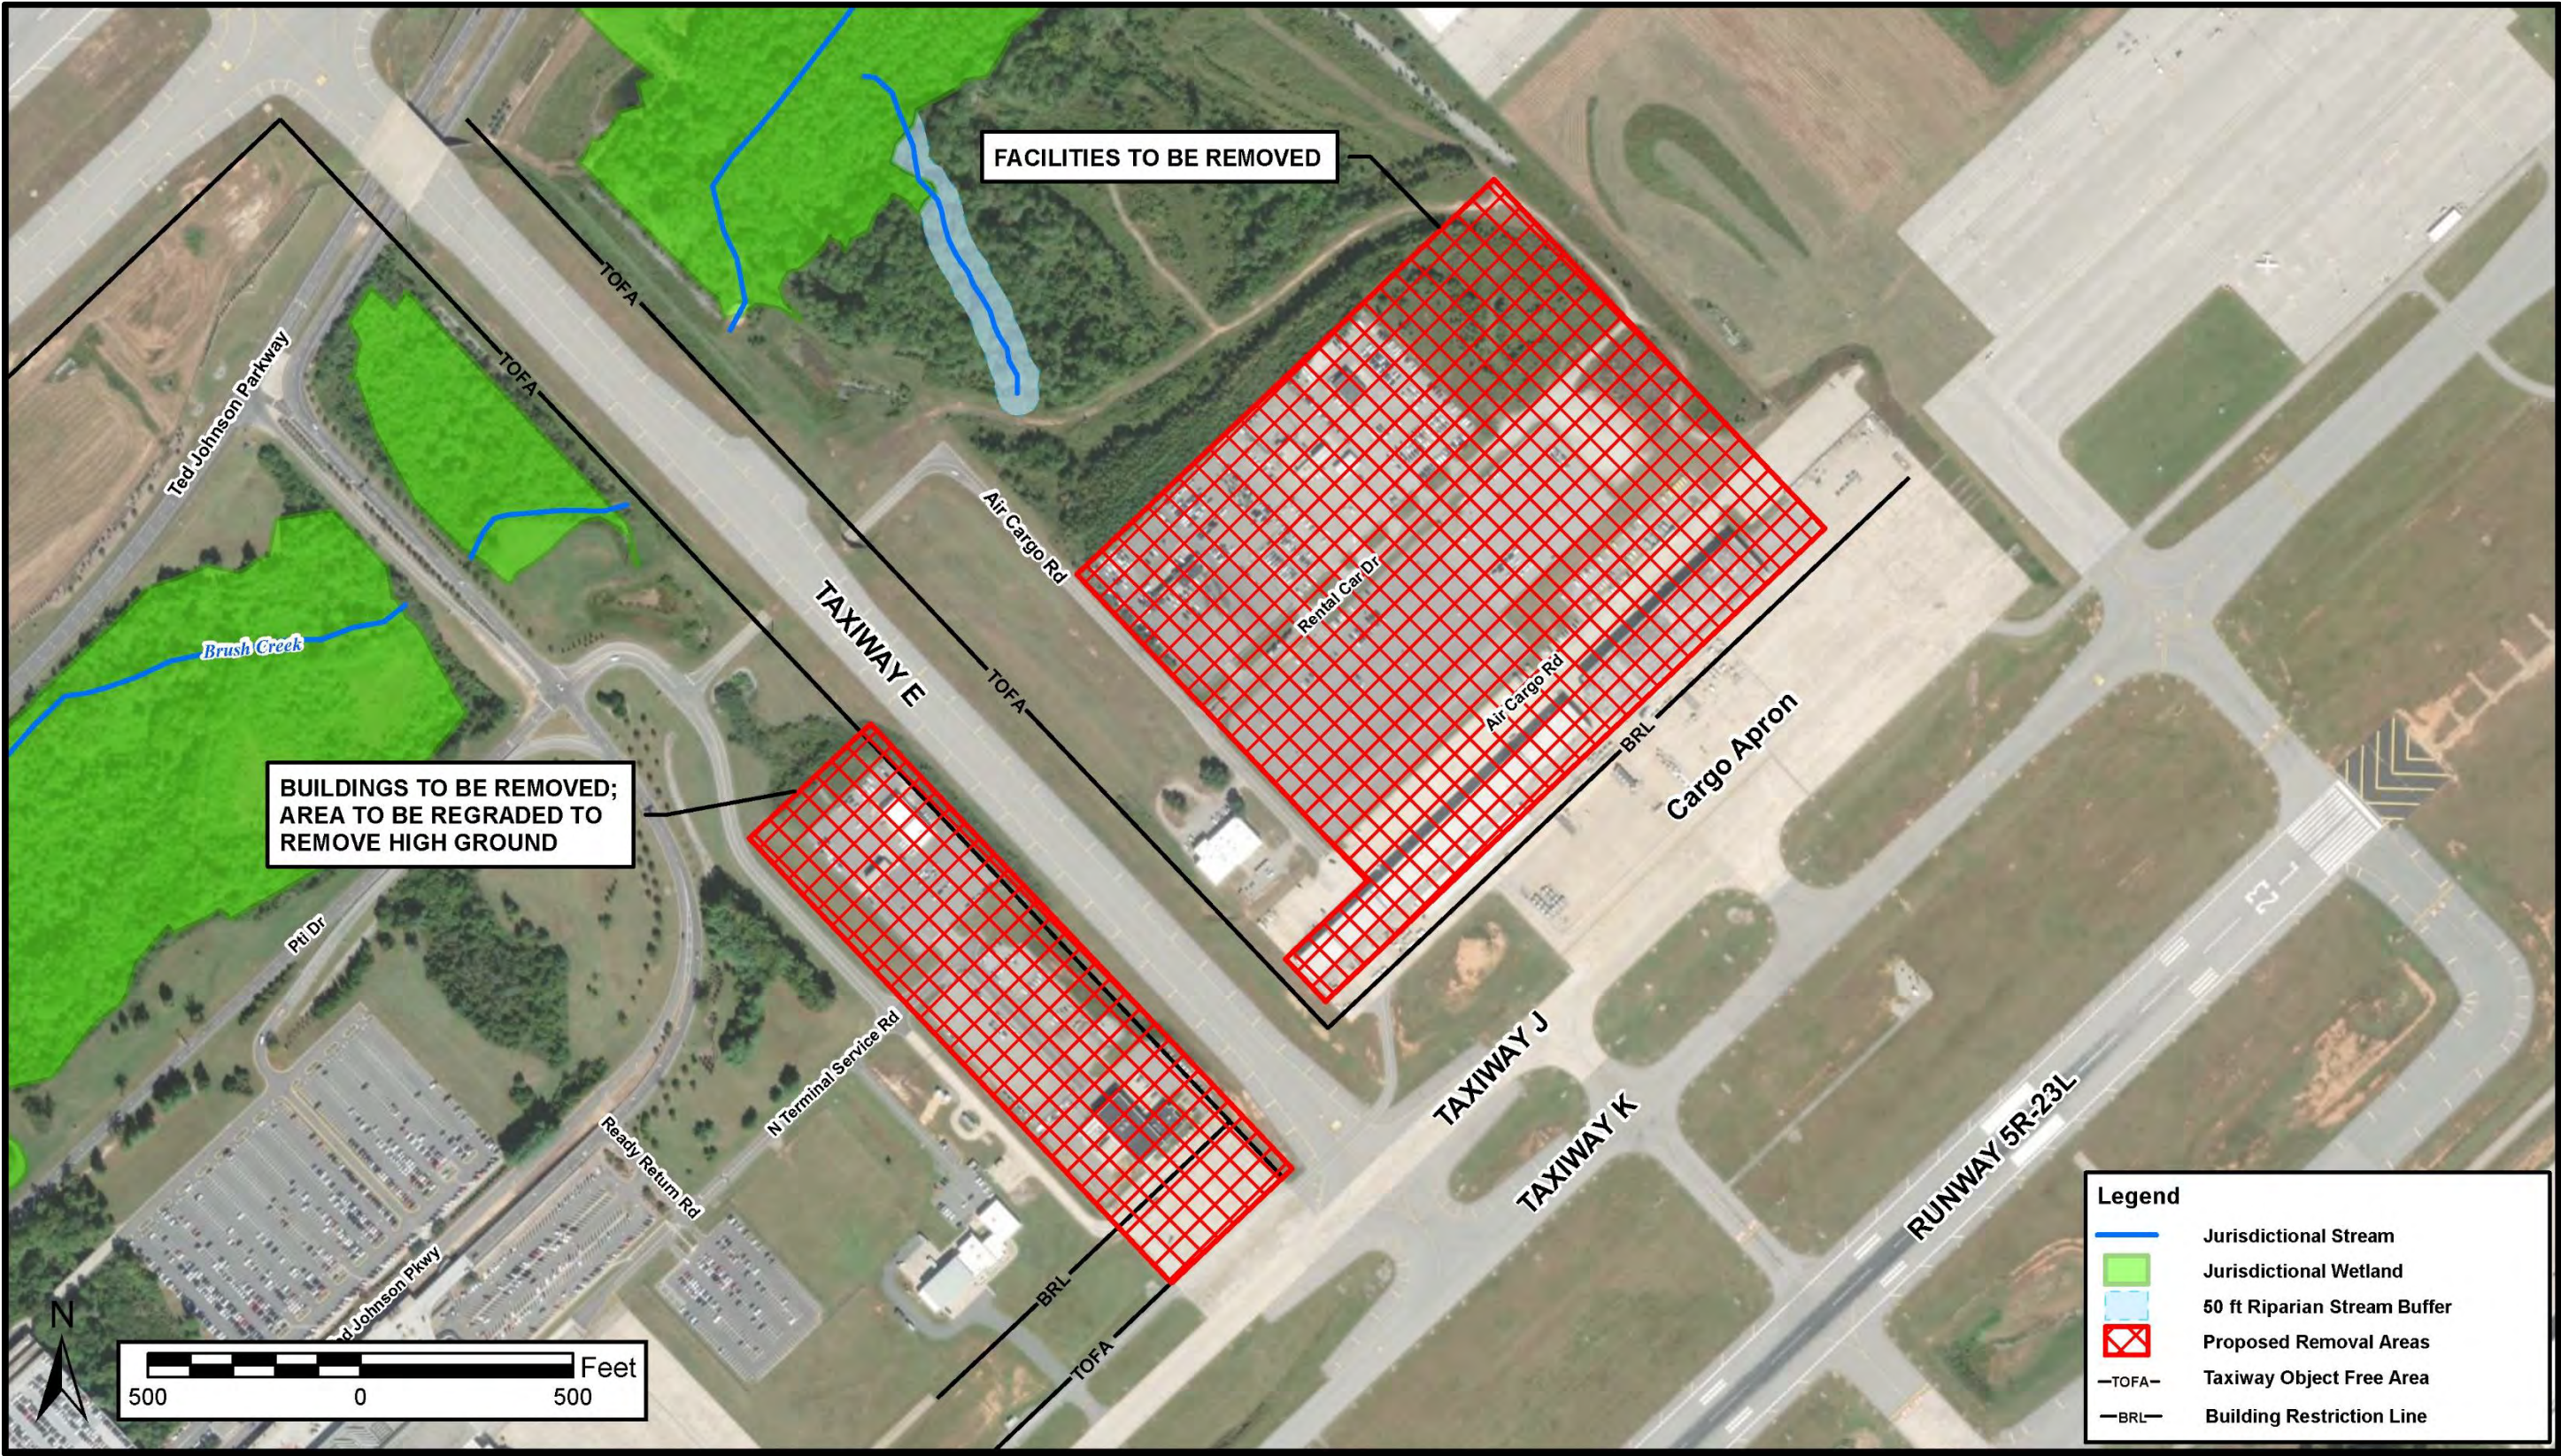


Figure 4 Proposed Worldwide Drive

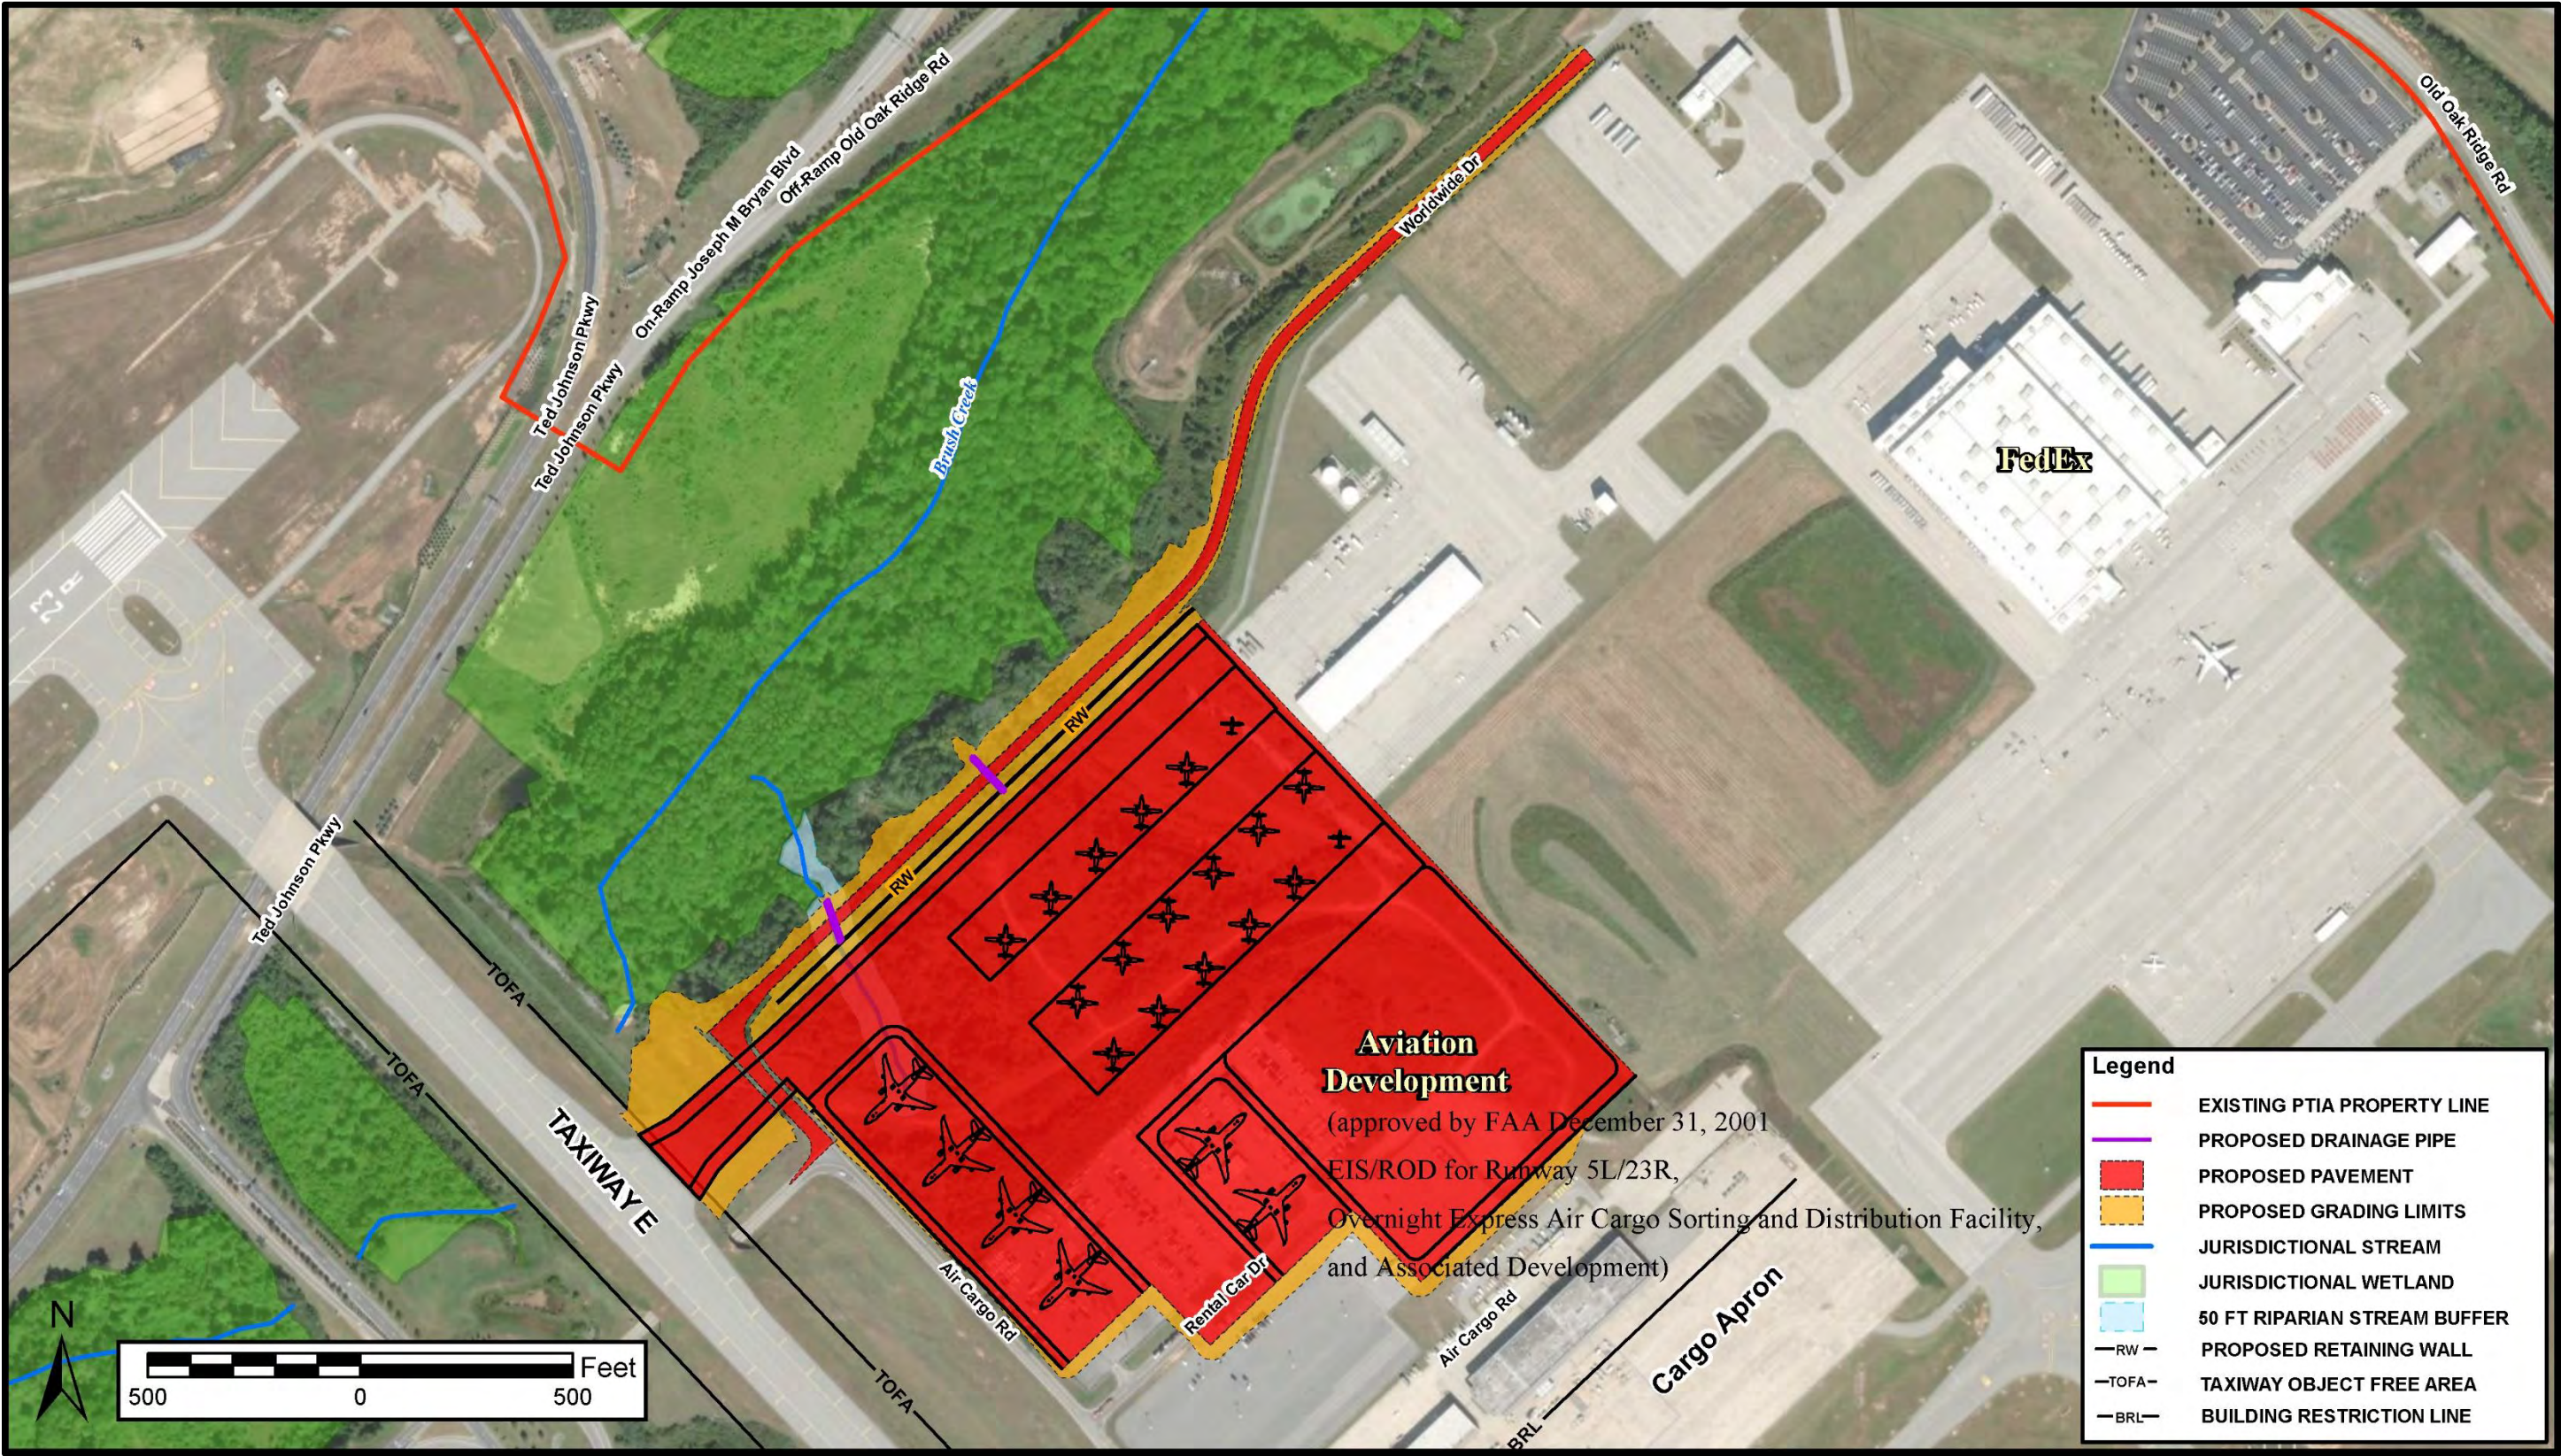


Figure 5 Proposed New Rental Car Facilities





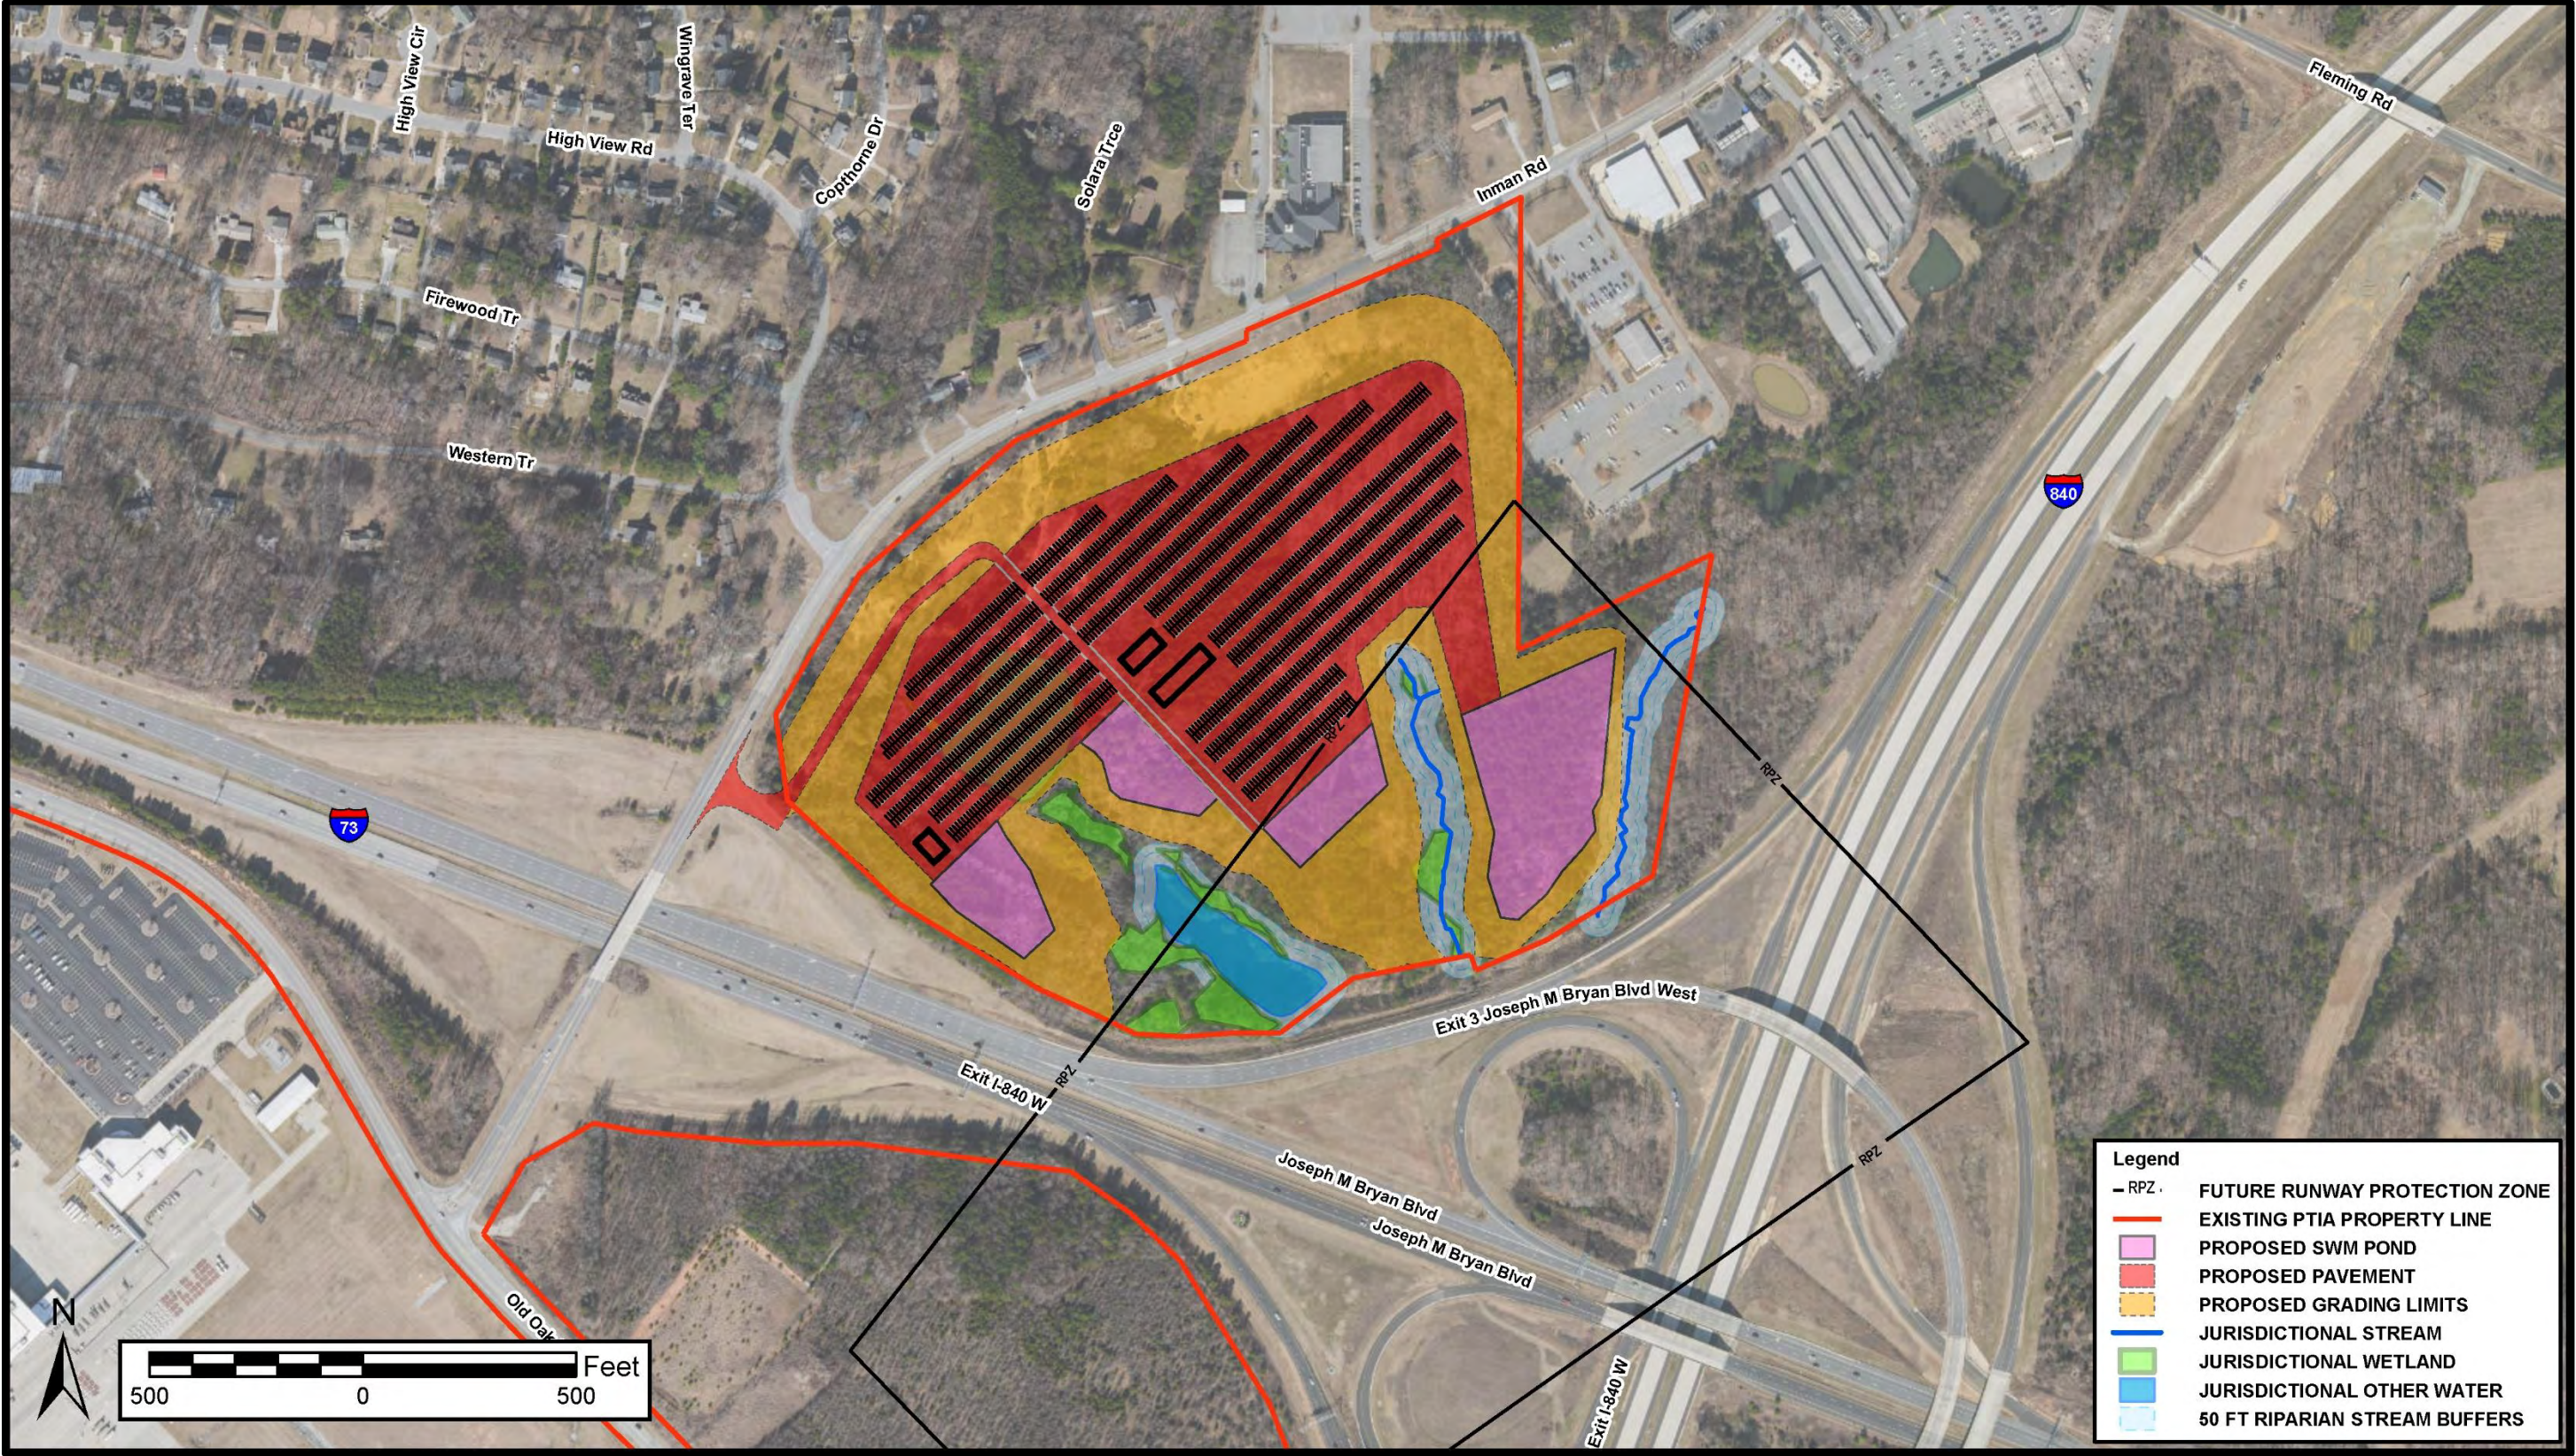



Figure 6 Proposed Spoil Embankment

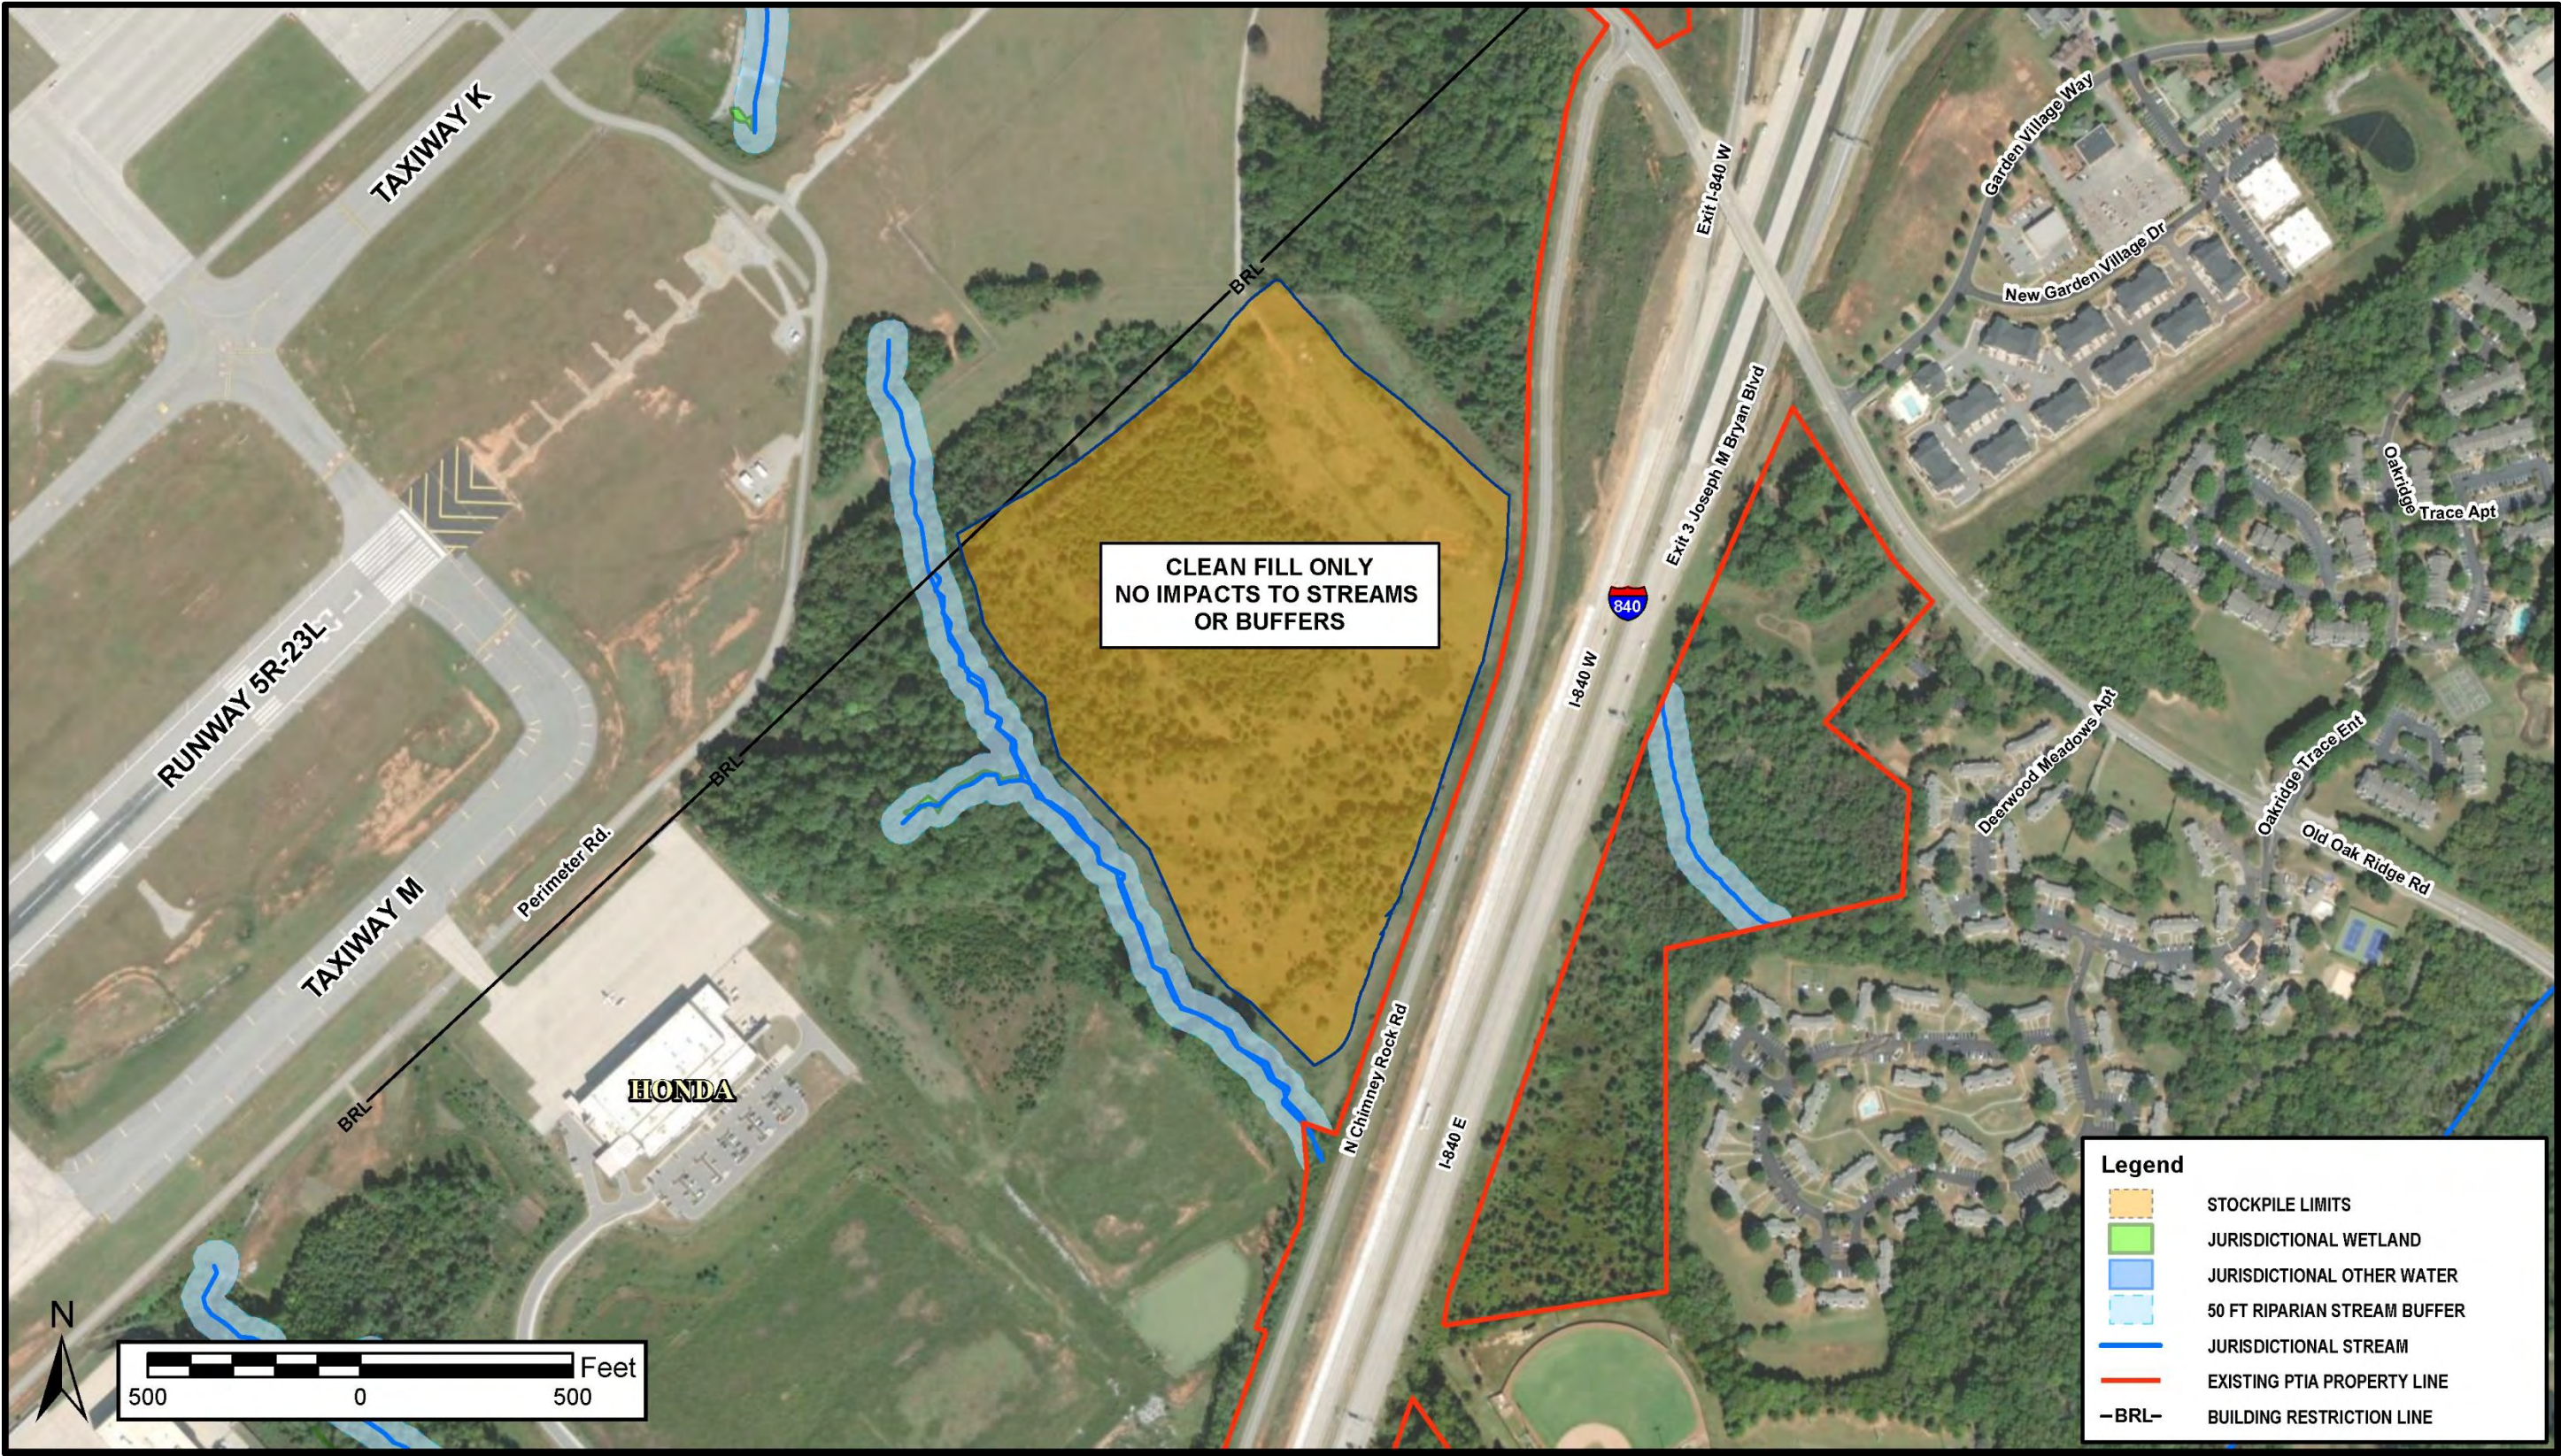

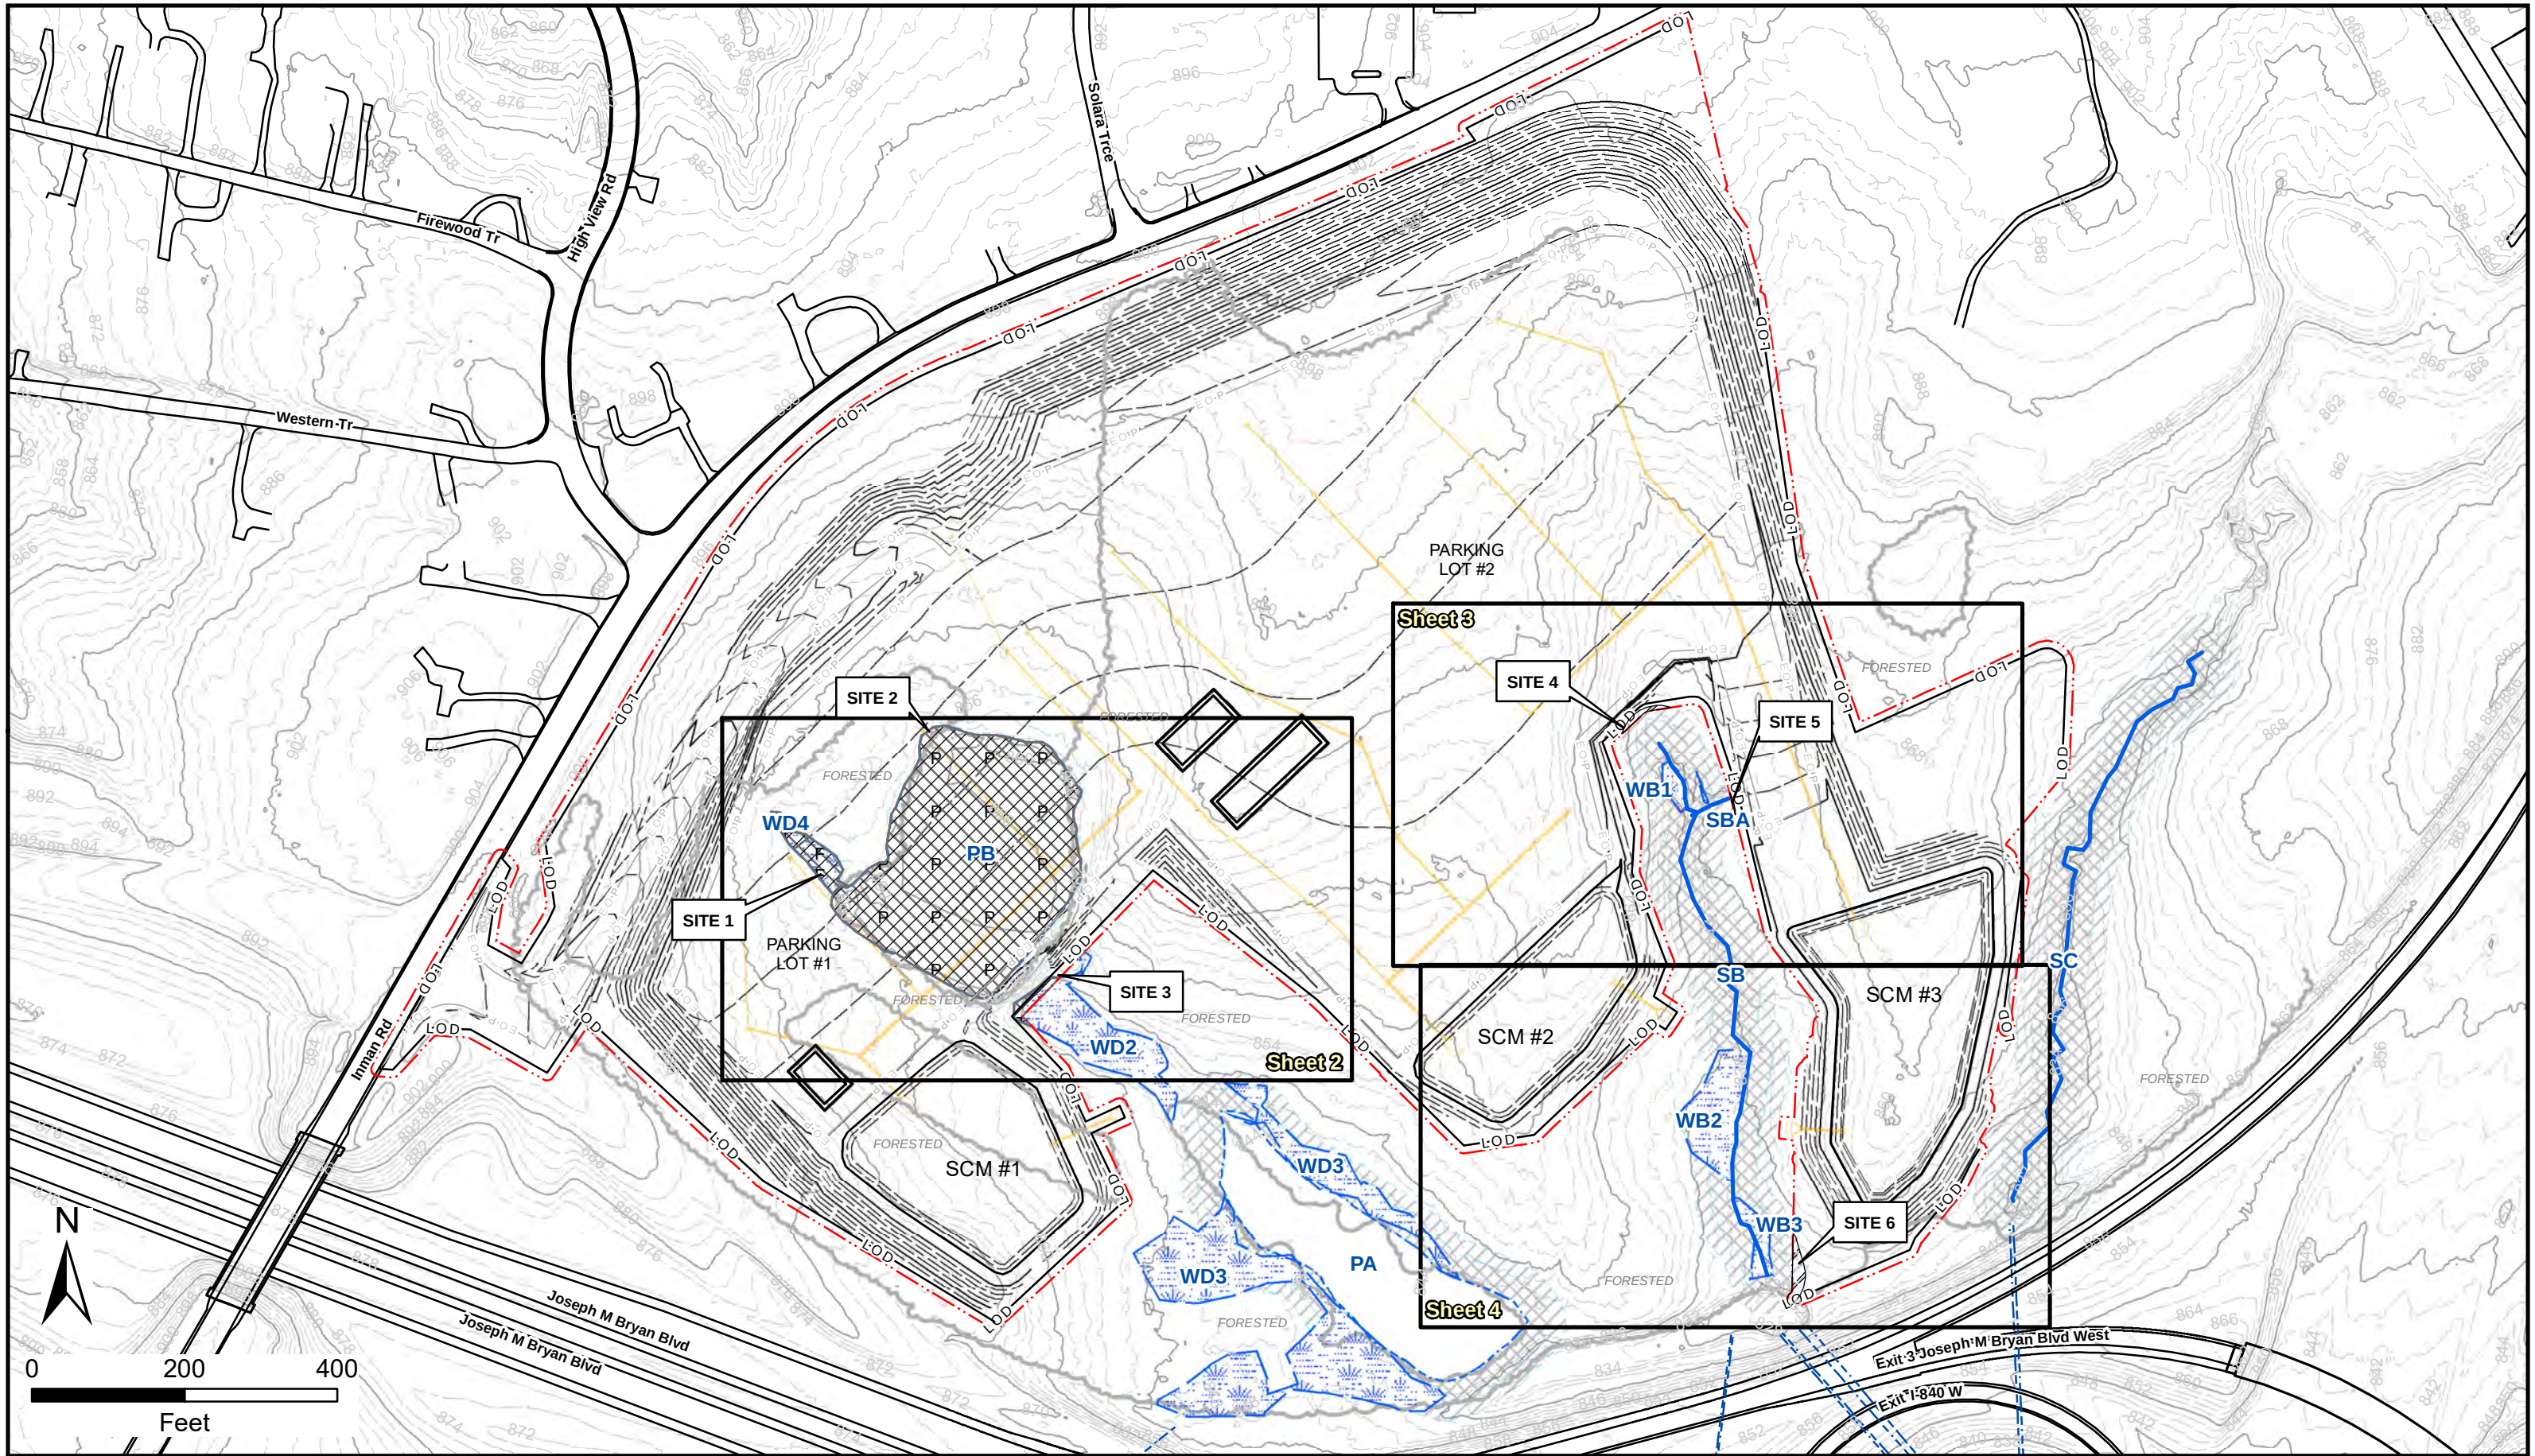


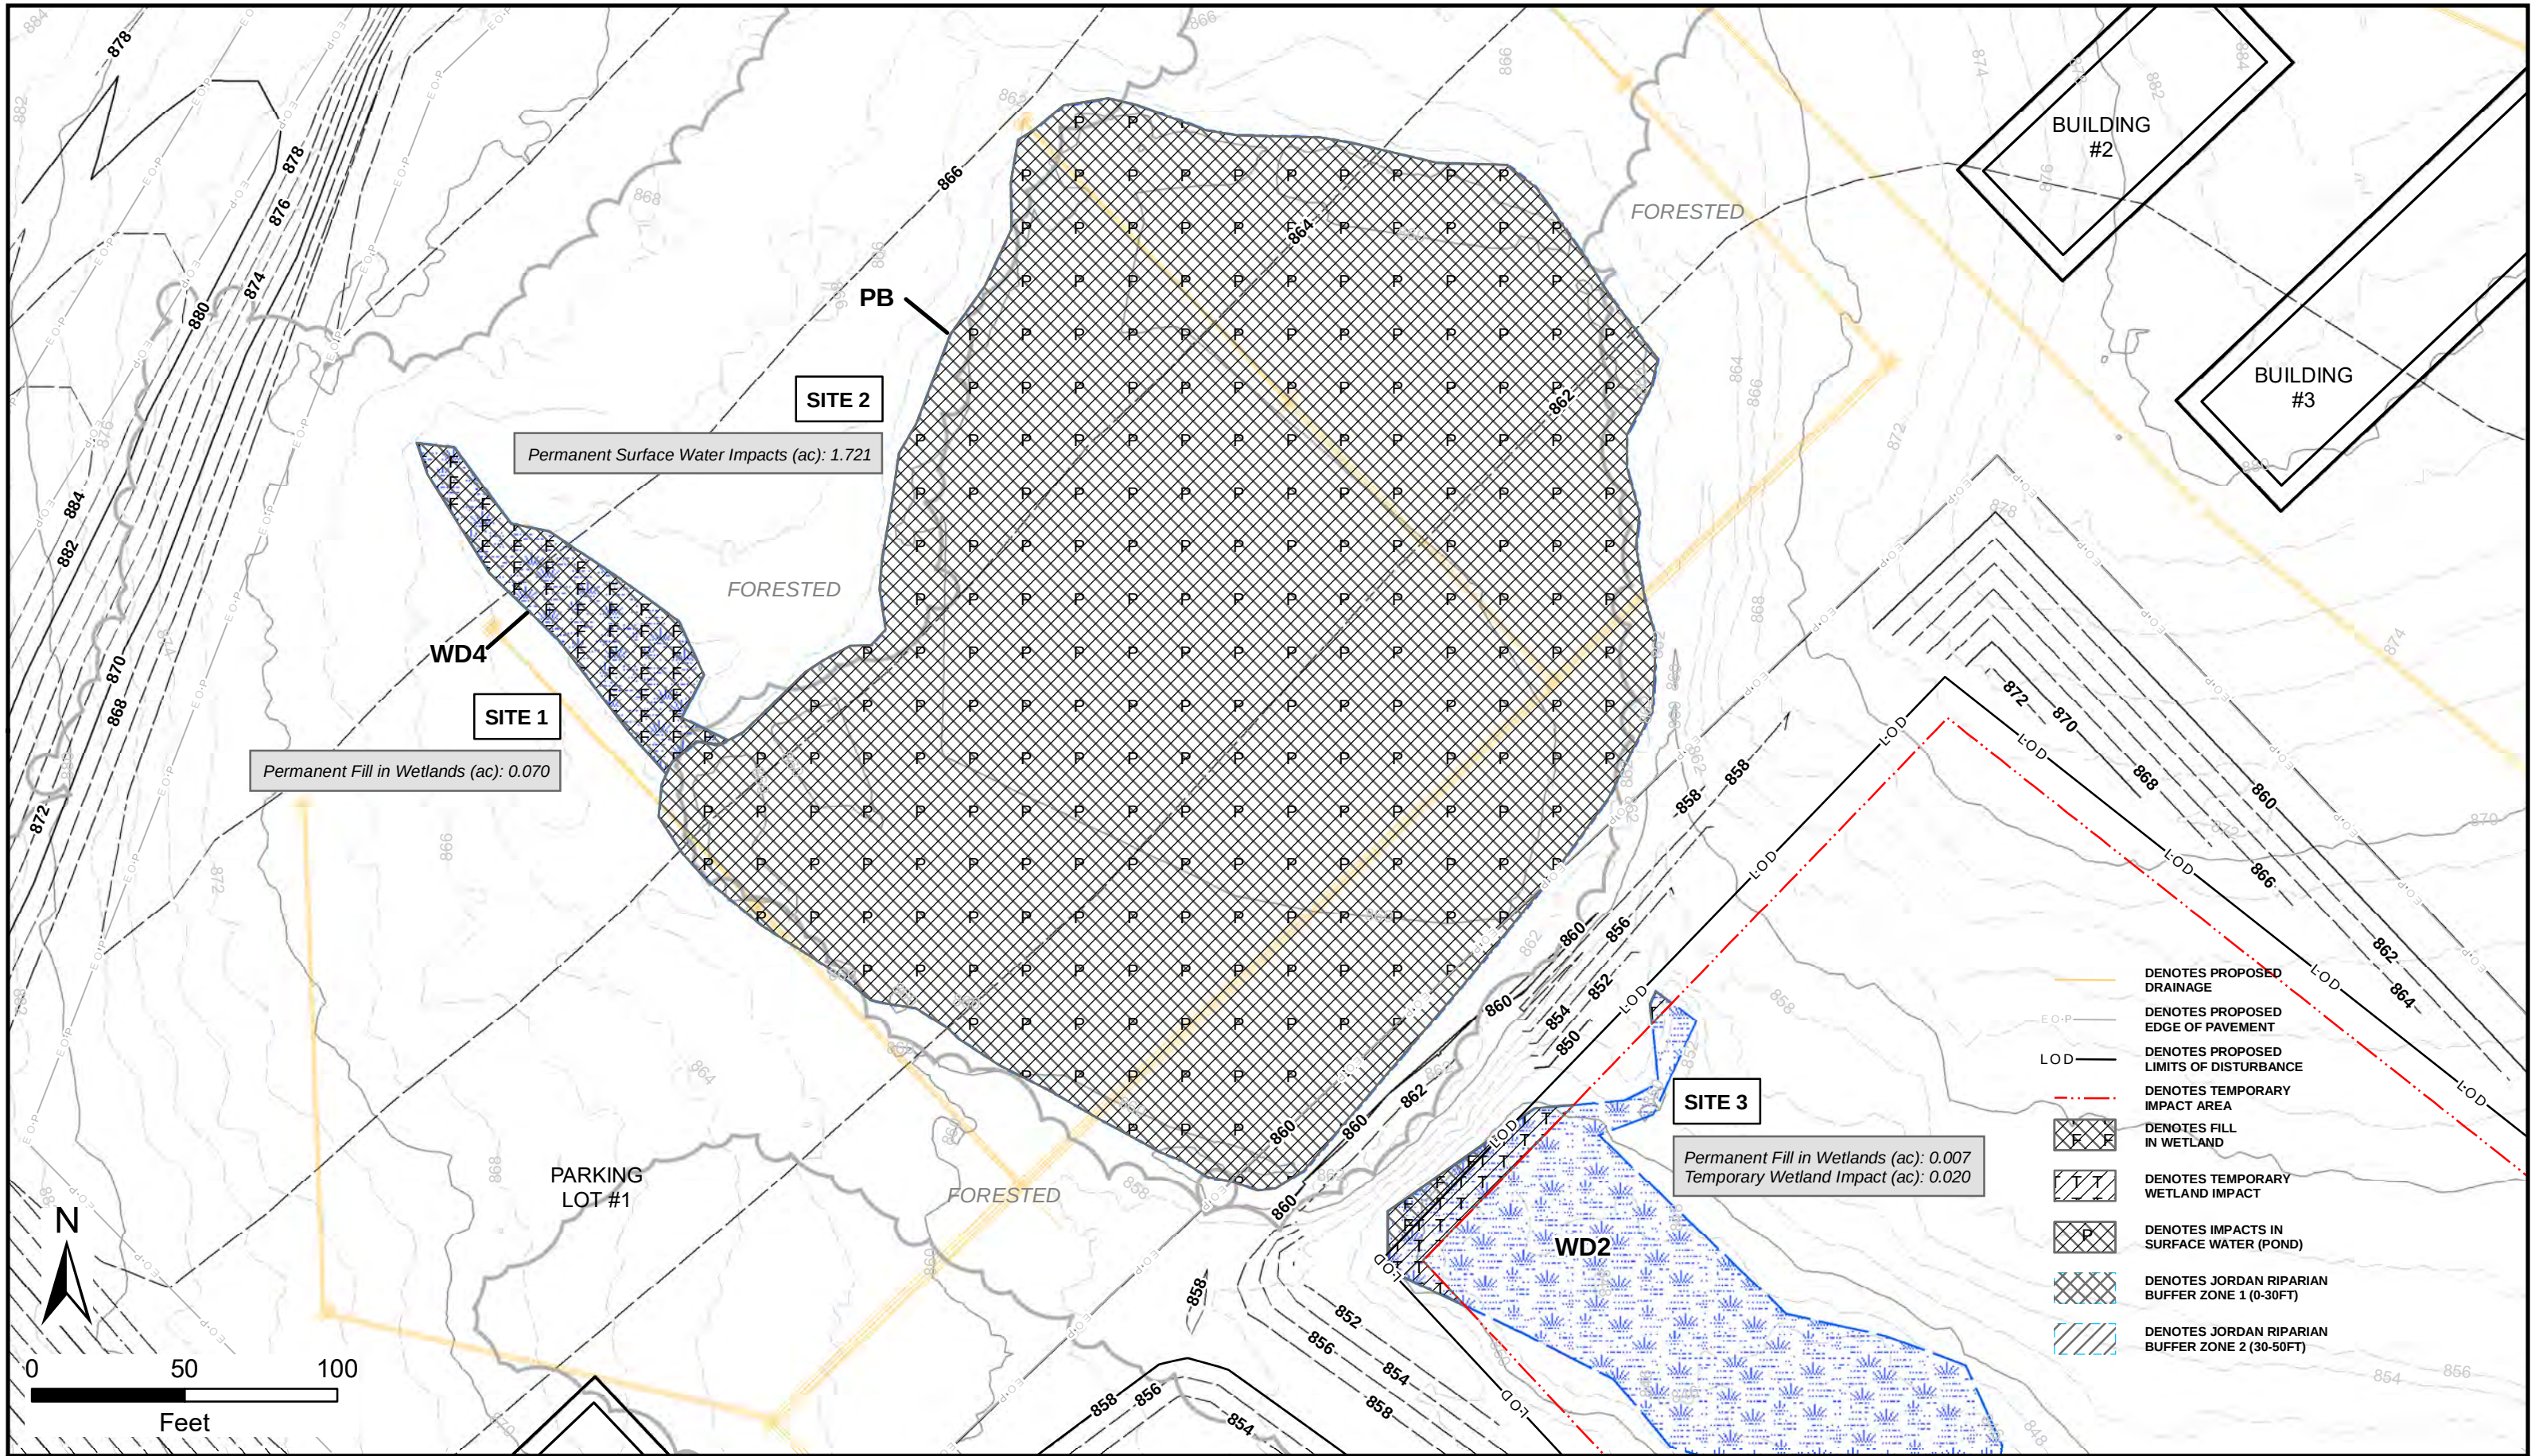

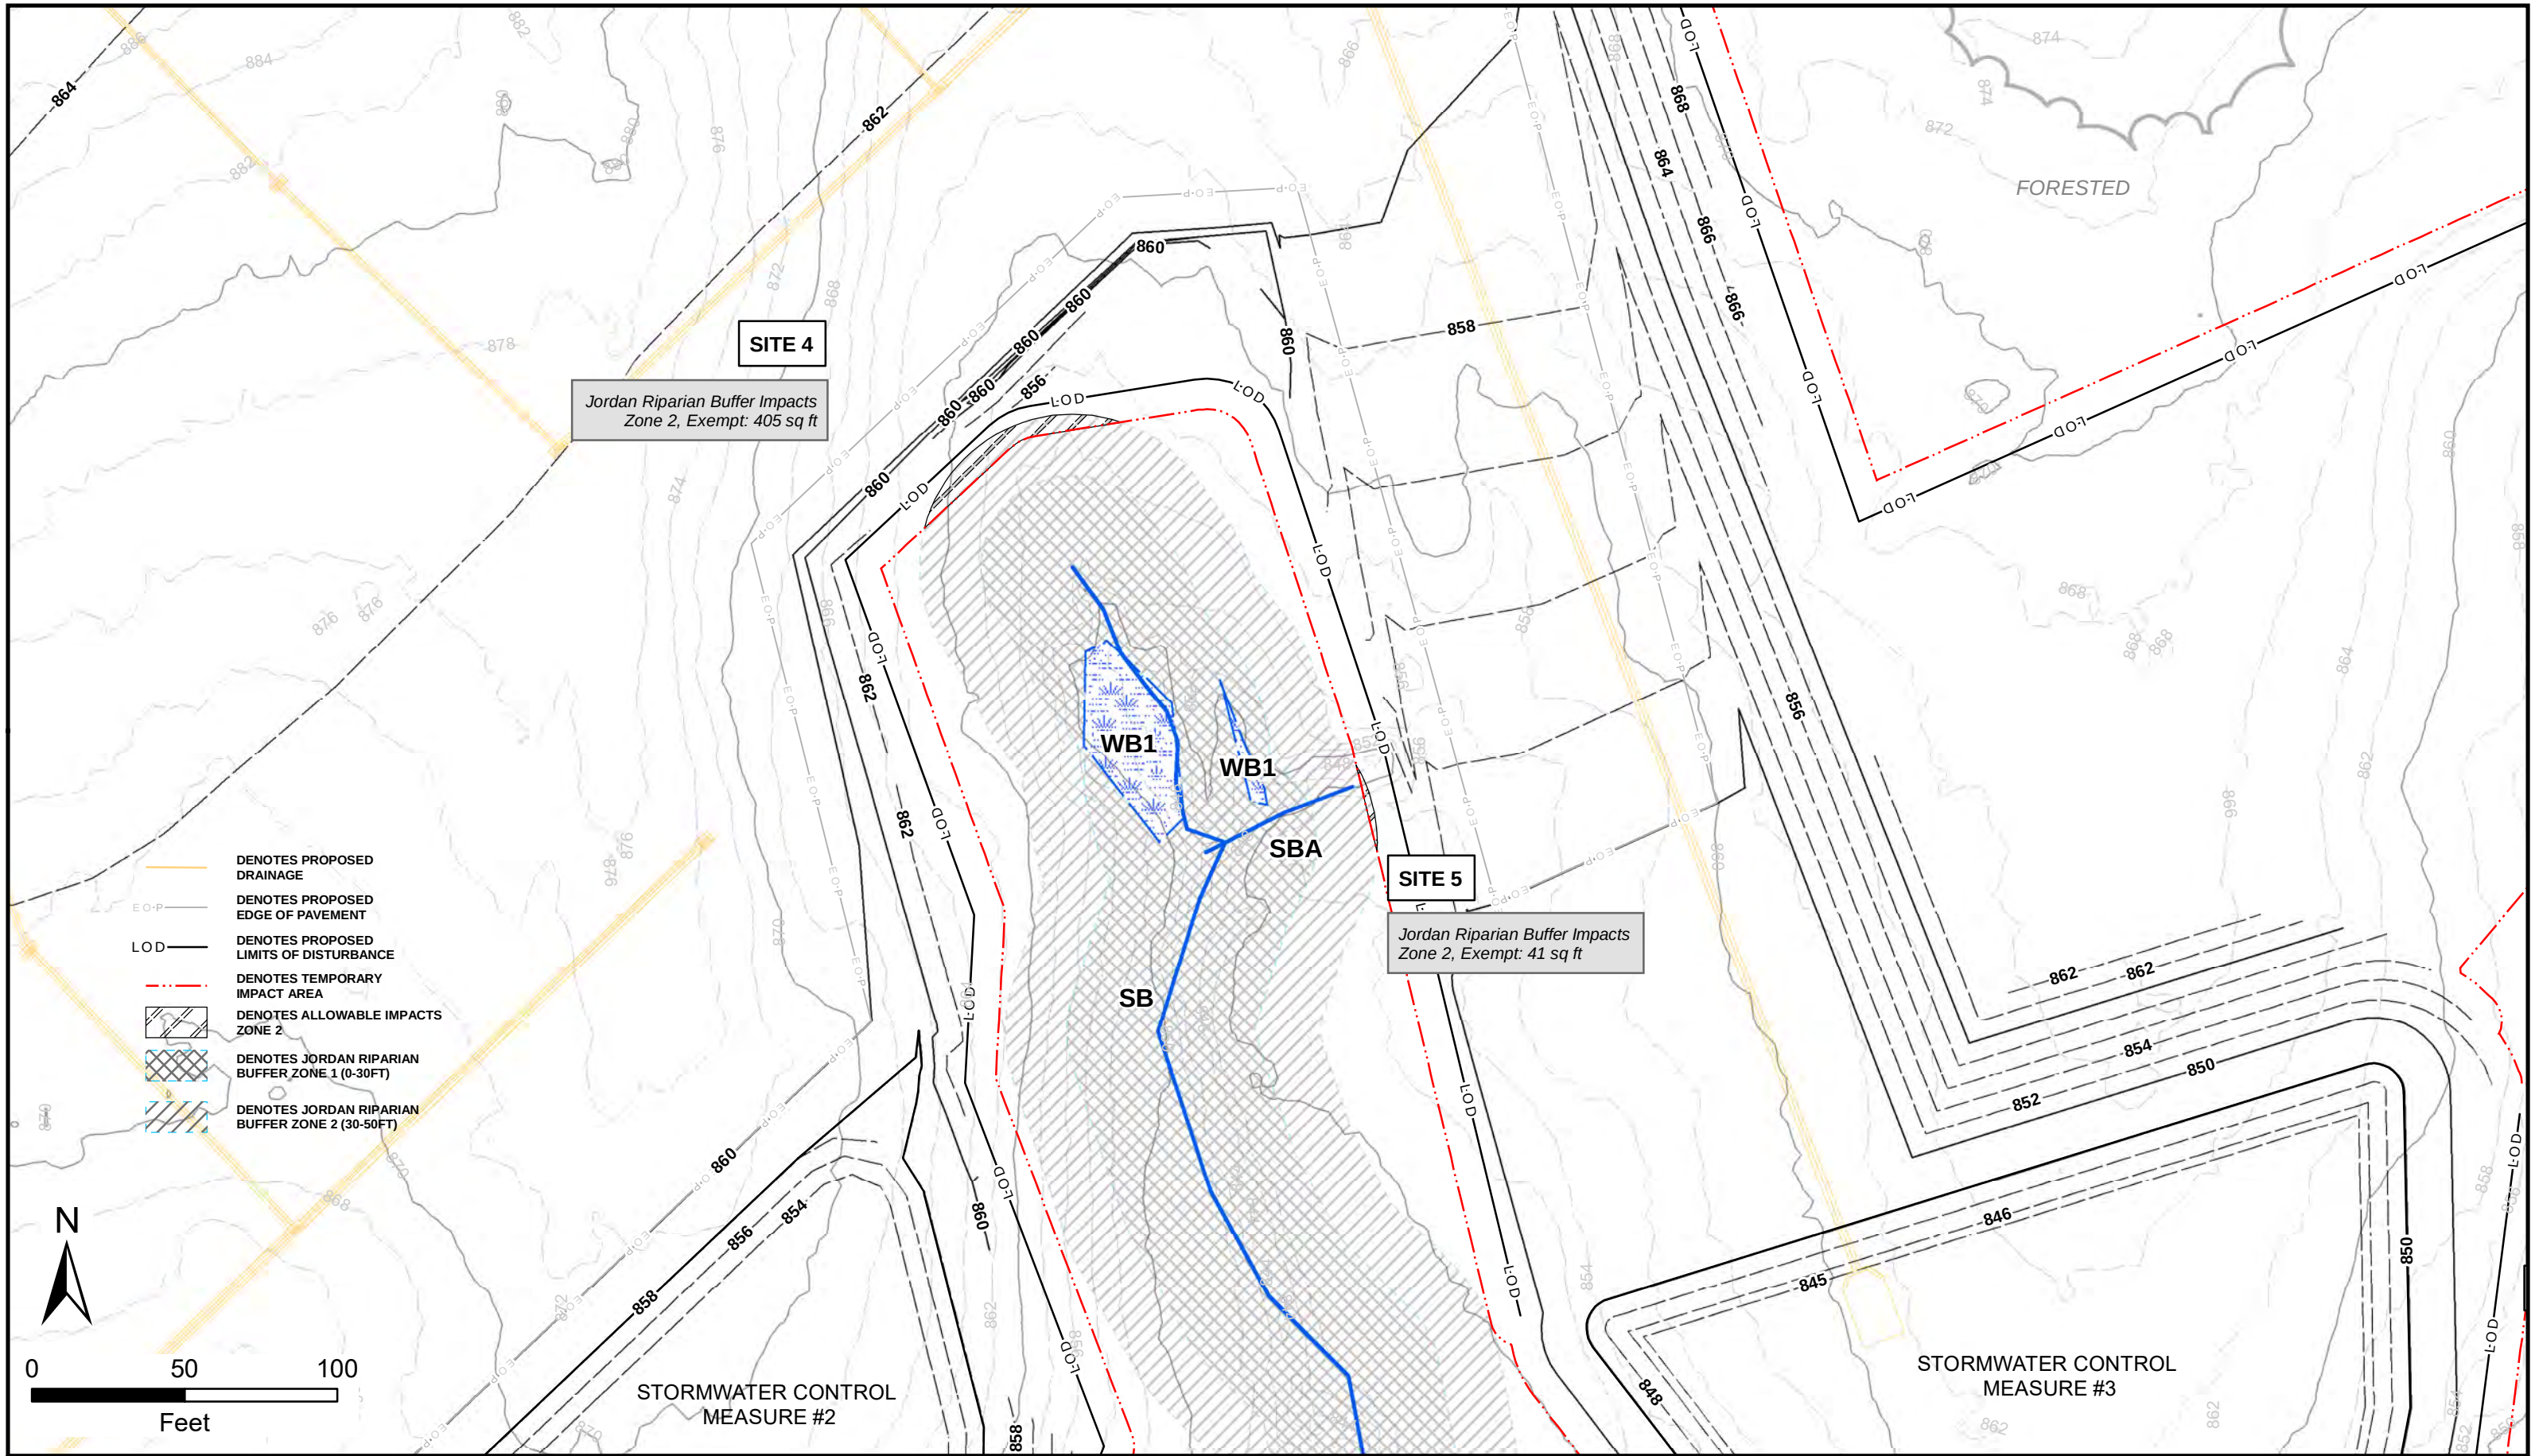

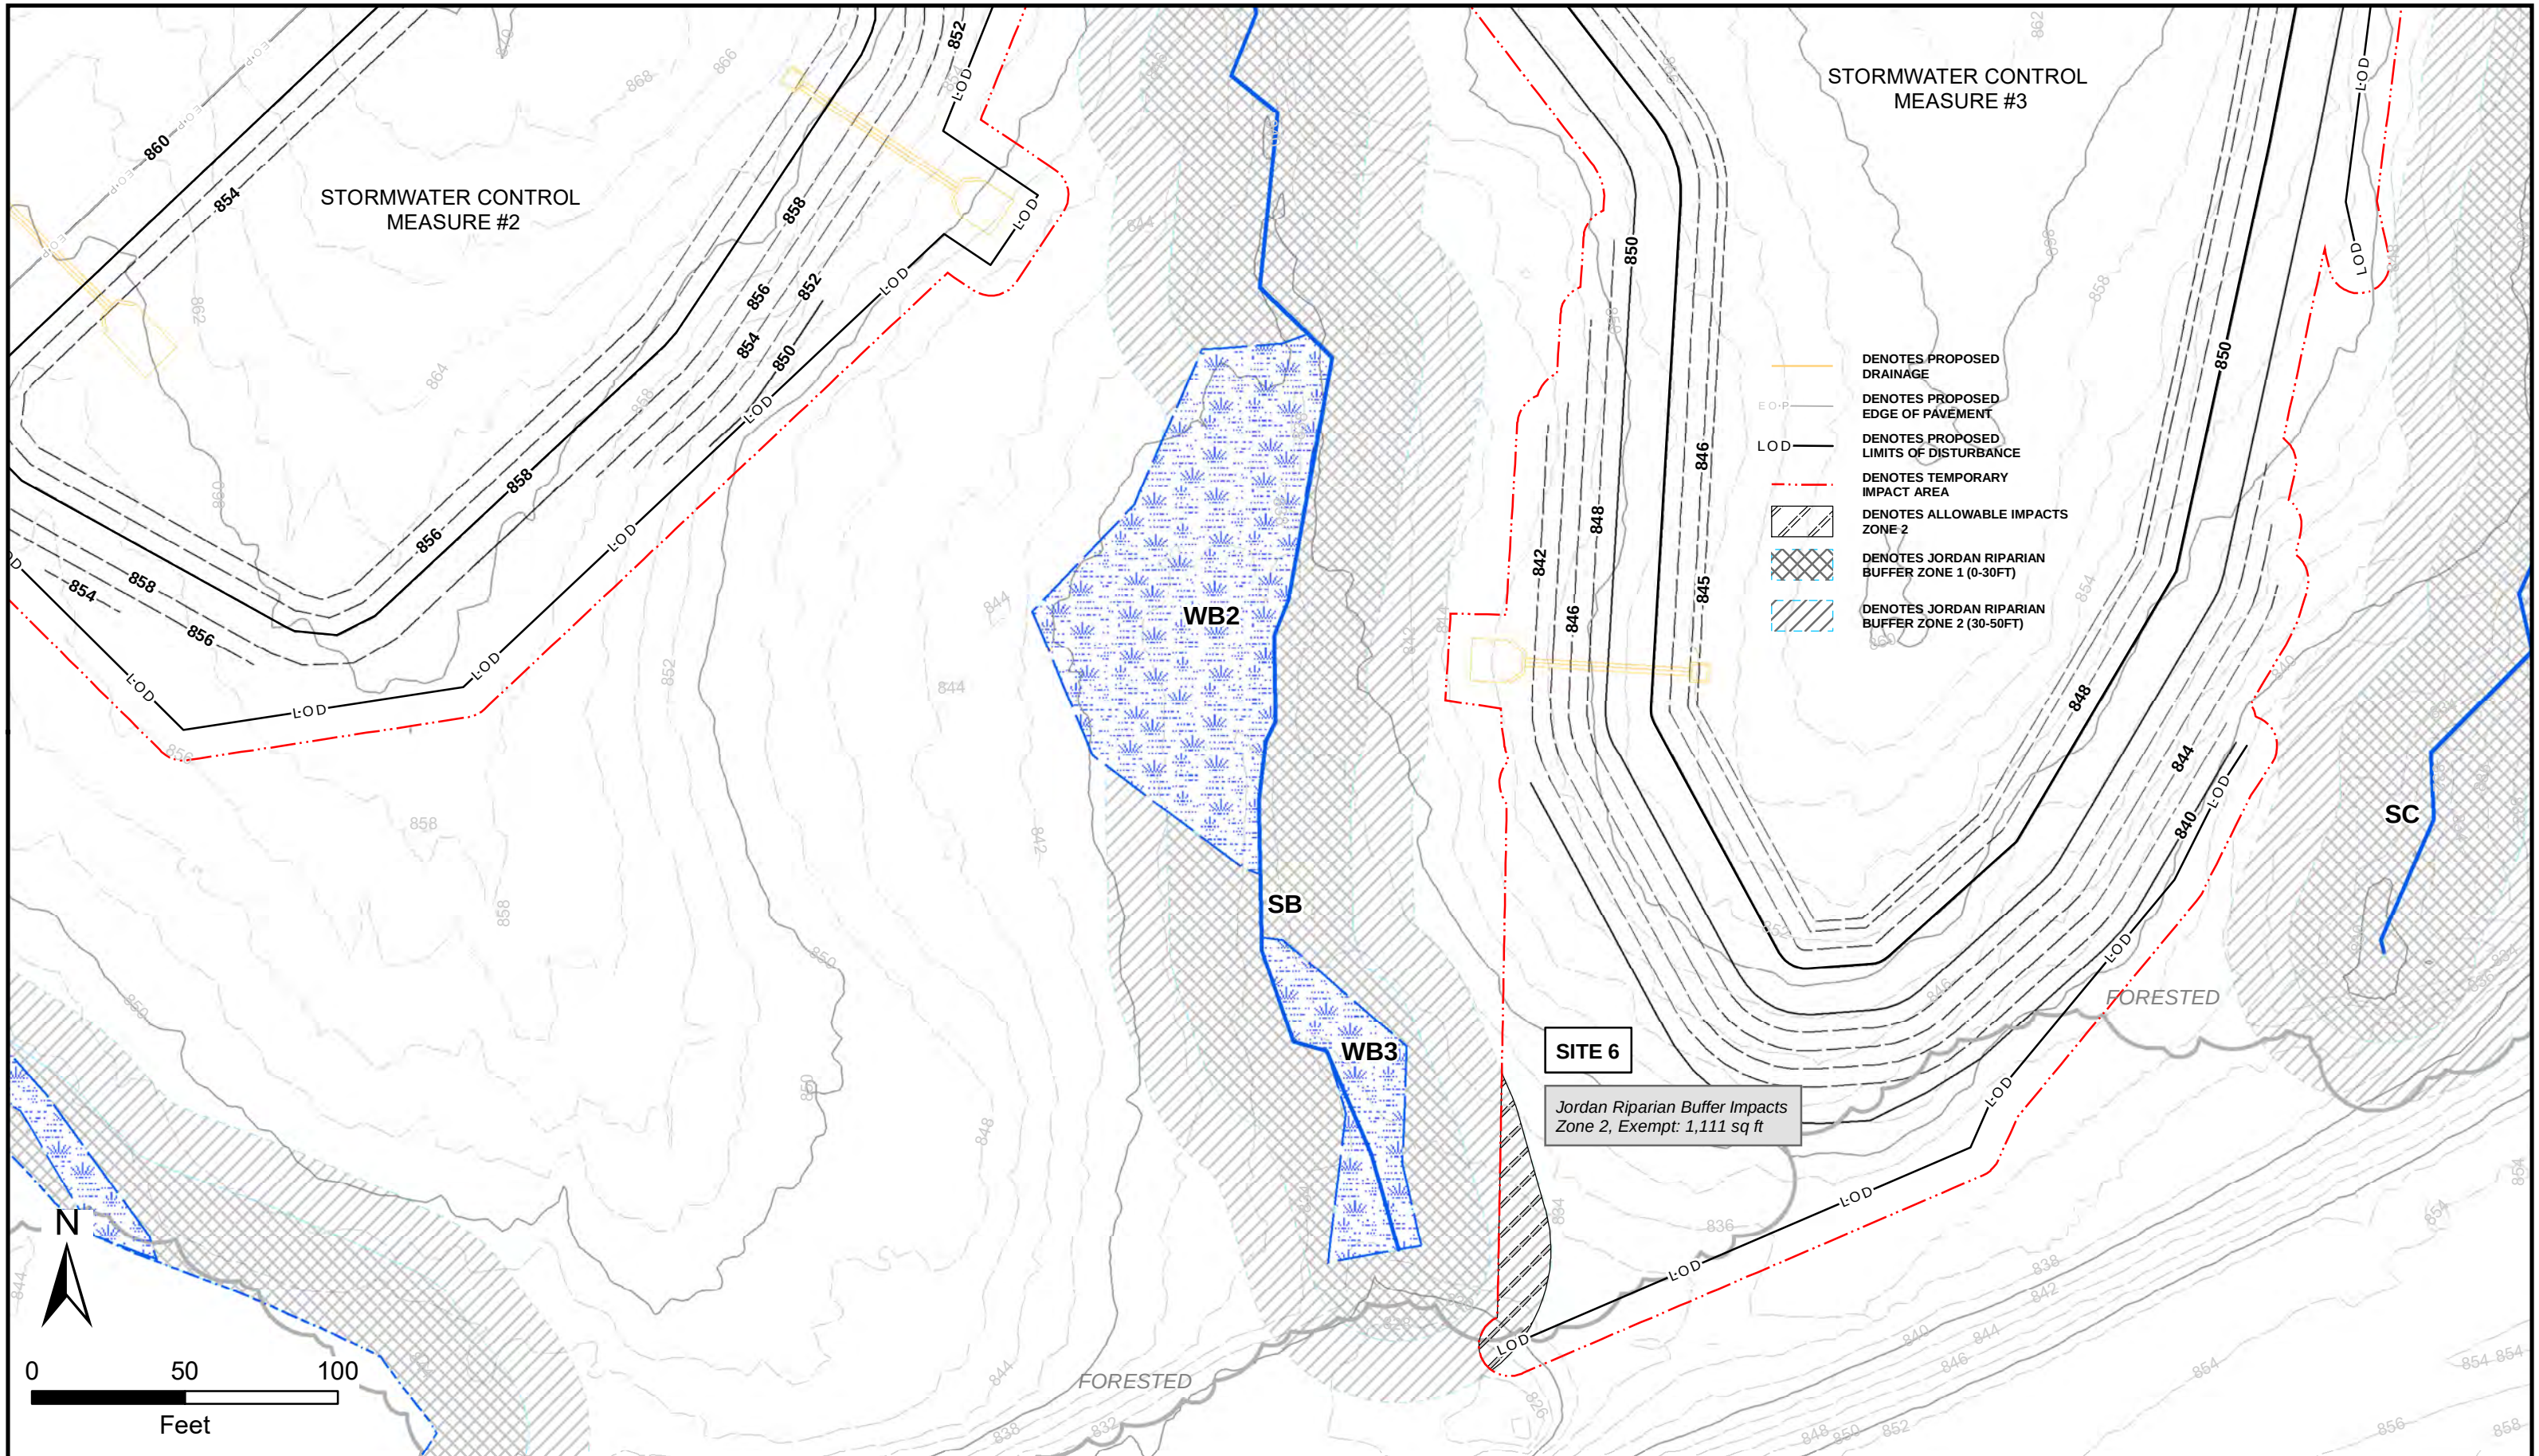


8/2/2019 5:27 PM Q:\HBA_BBM\Piedmont Triad International Airport\173048 SWM 5 Sites\DWGS\00-Active File\01 CADD\DA Exhibits\Drainage Area Exhibits.dwg

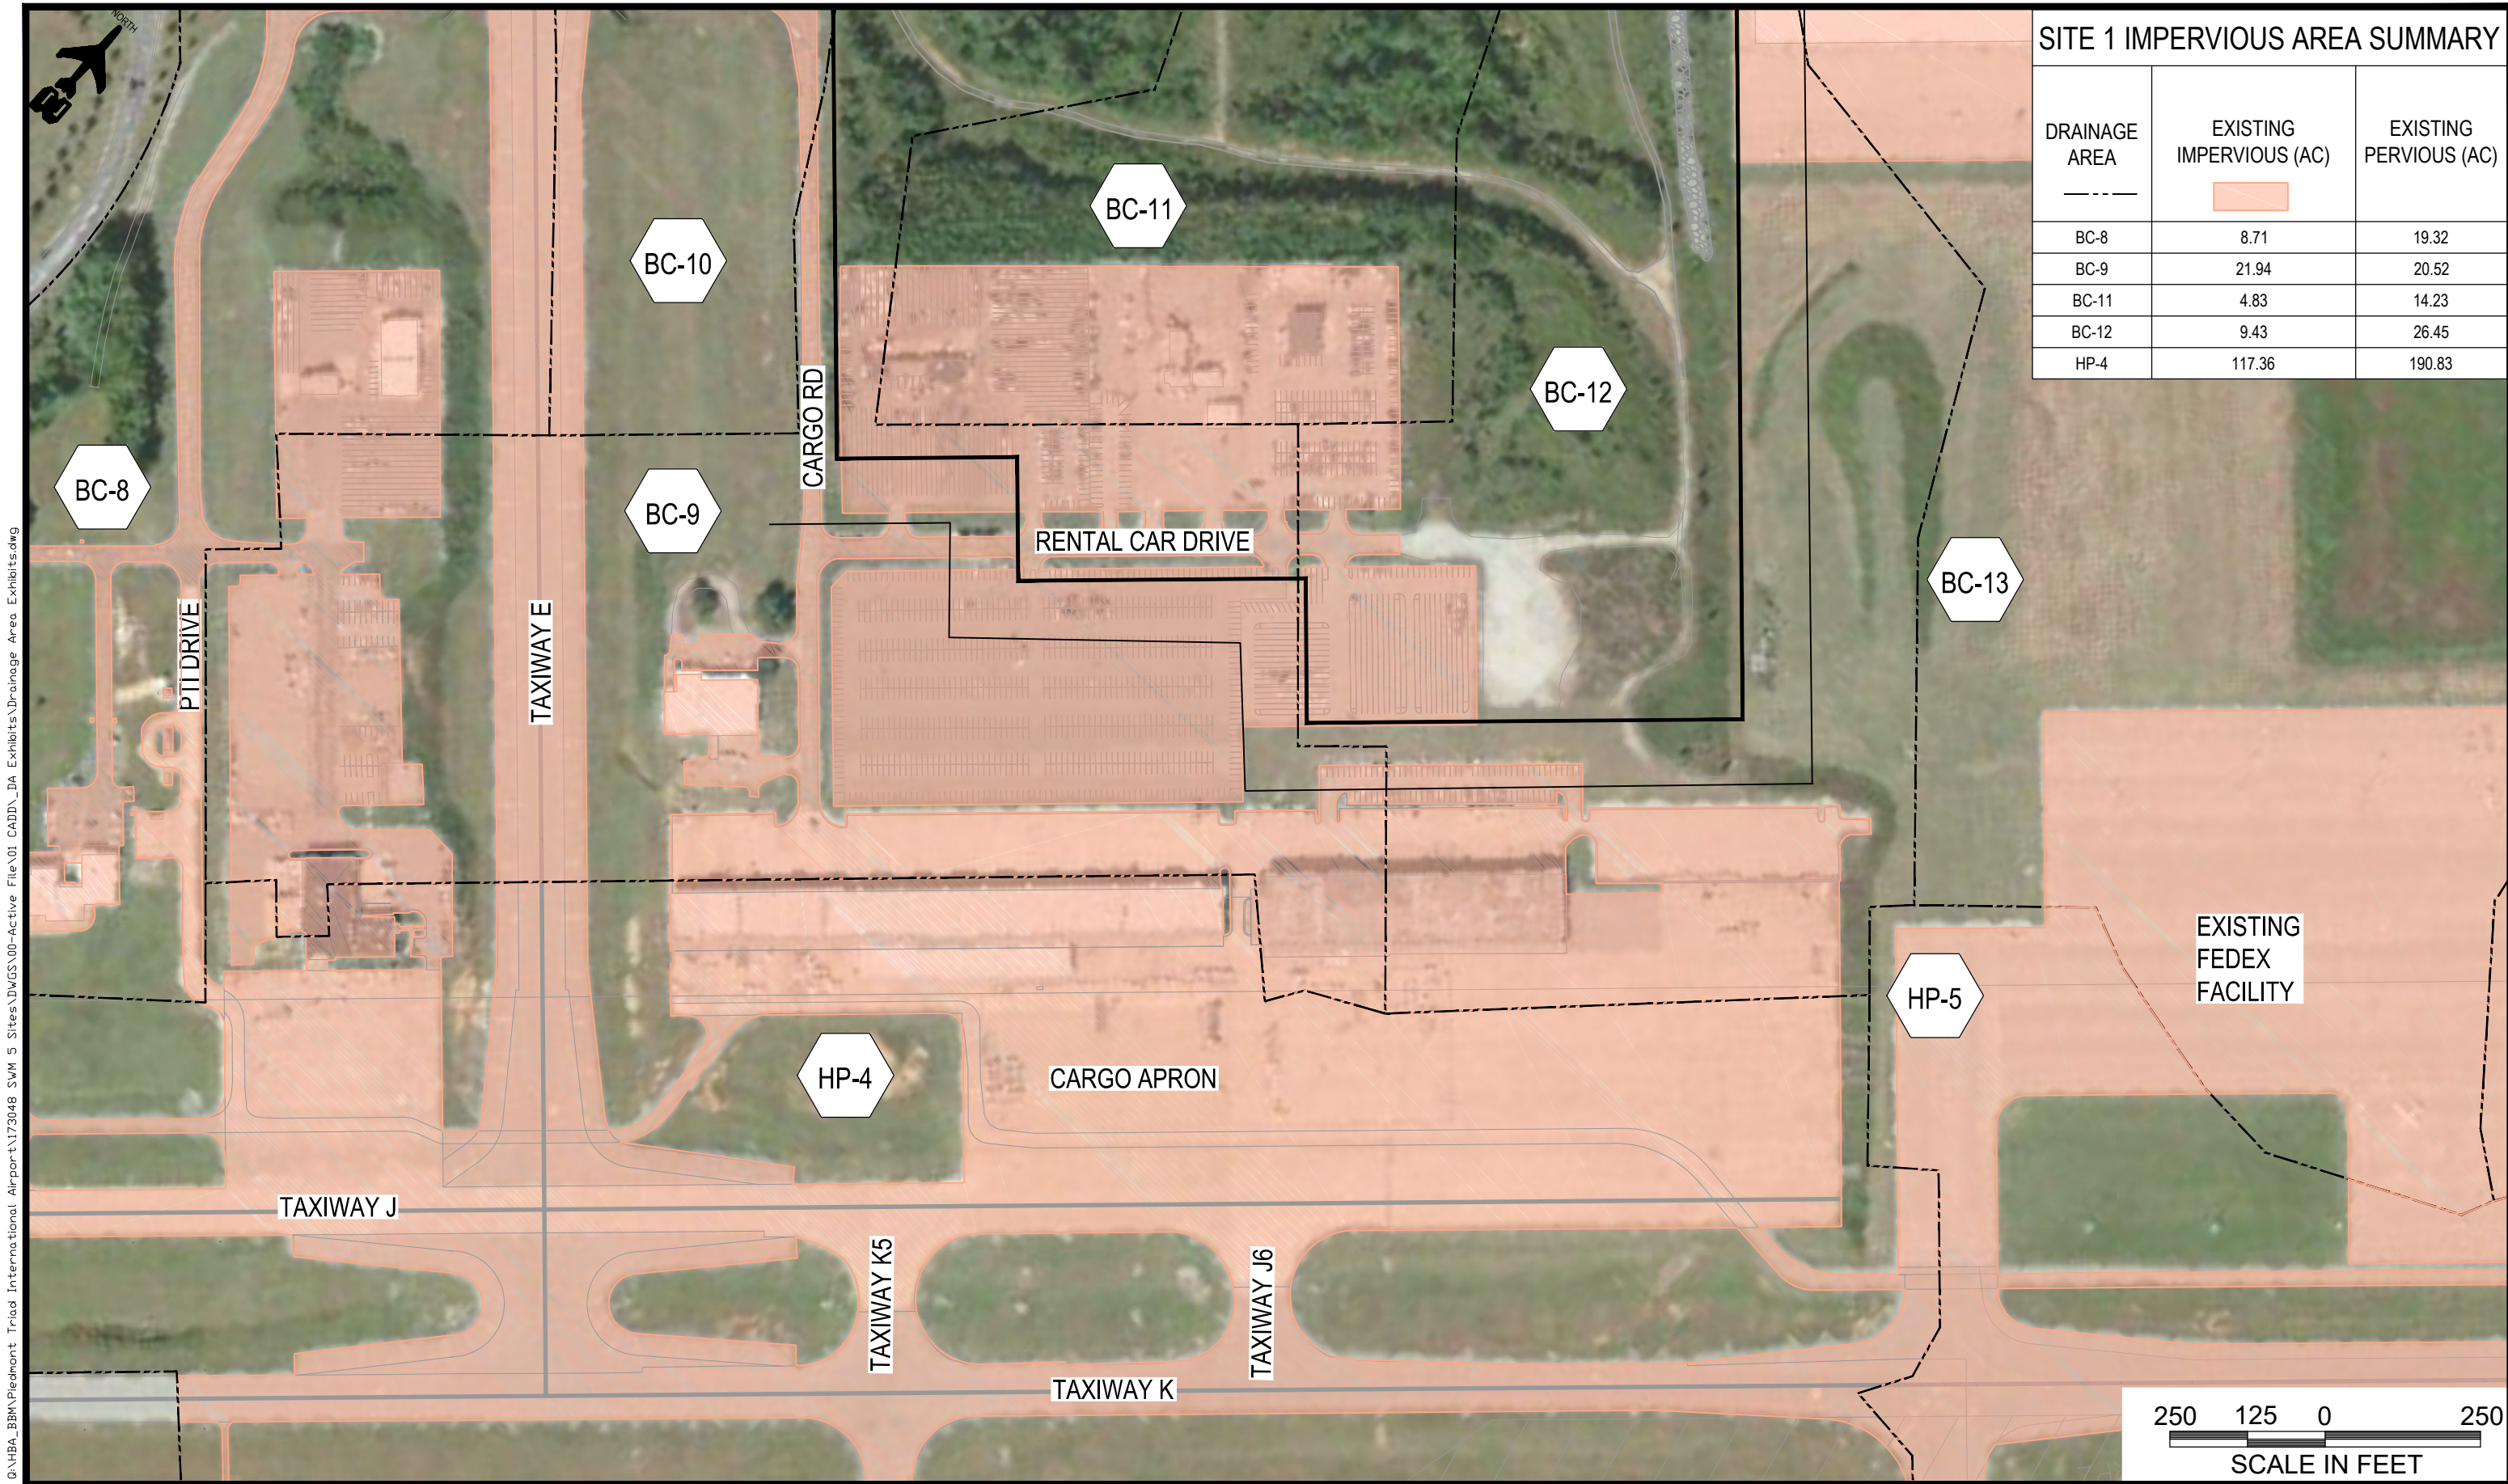


SITE 1 IMPERVIOUS AREA SUMMARY

DRAINAGE AREA	EXISTING IMPERVIOUS (AC)	EXISTING PERVIOUS (AC)
BC-8	8.71	19.32
BC-9	21.94	20.52
BC-11	4.83	14.23
BC-12	9.43	26.45
HP-4	117.36	190.83

8/2/2019 5:28 PM Q:\HBA_BBM\Piedmont Triad International Airport\173048 SWM 5 Sites\DWGS\00-Active File\01 CADD\DA Exhibits\Drainage Area Exhibits.dwg

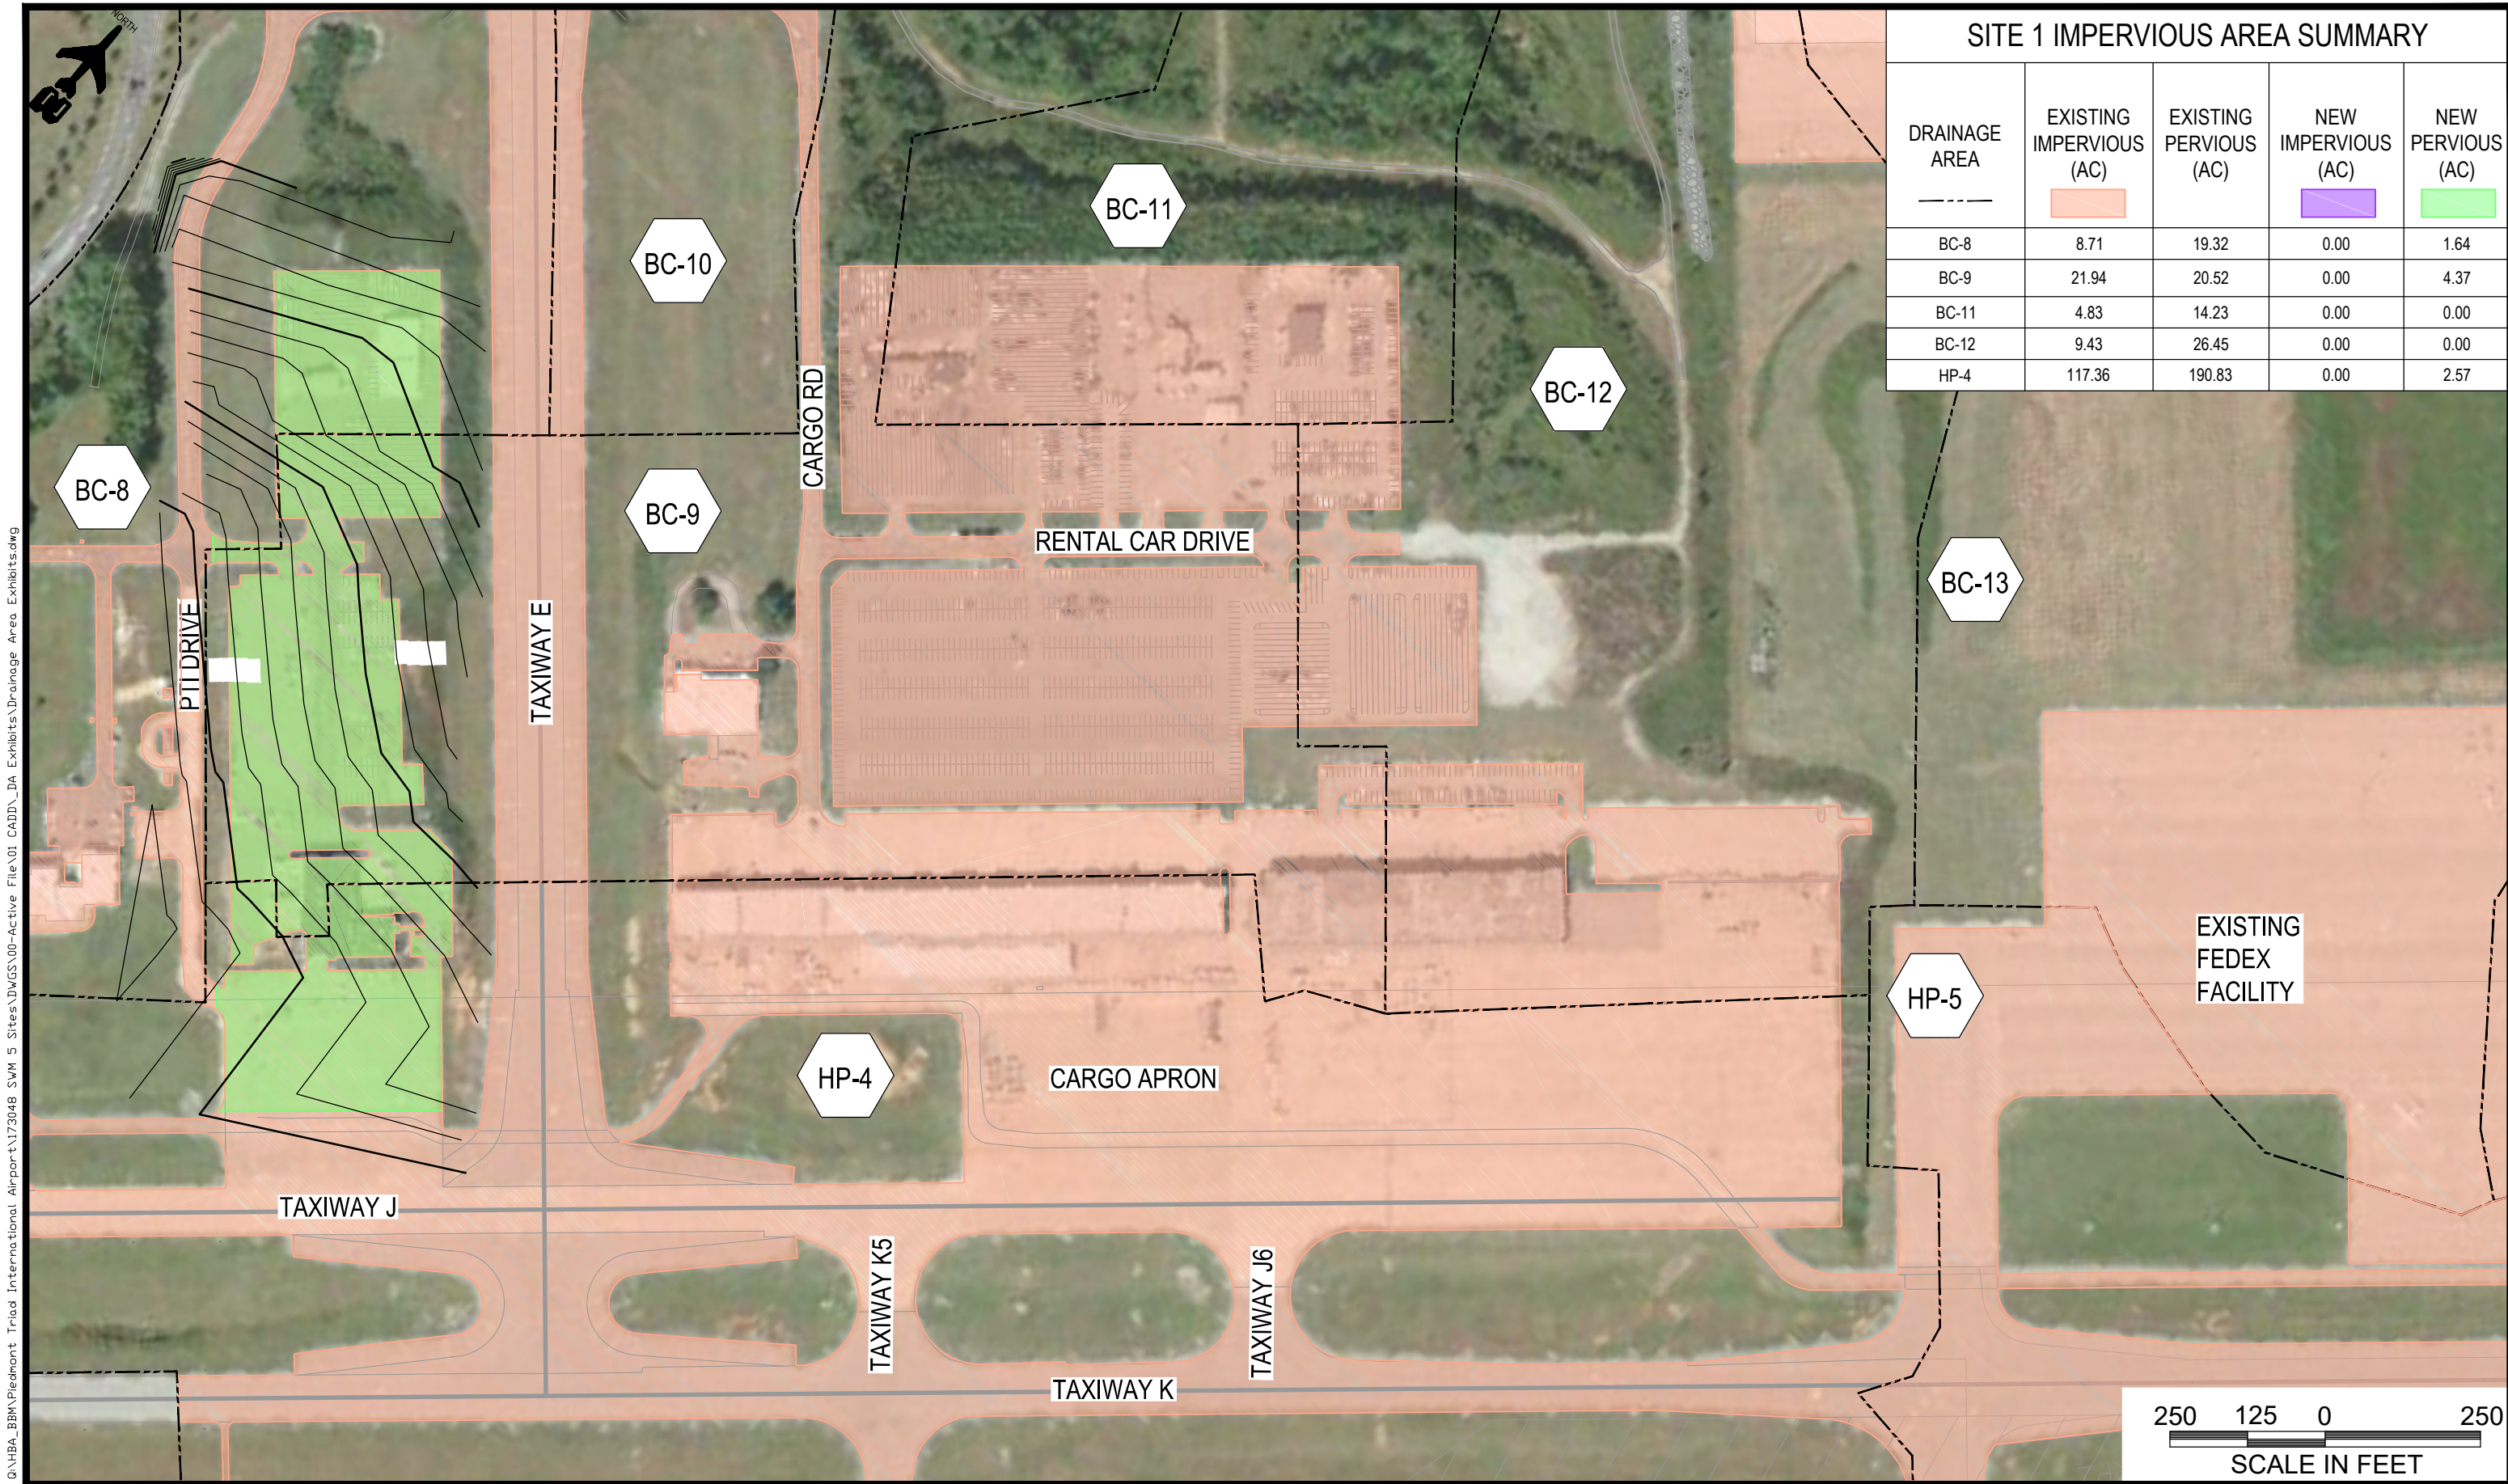


8/2/2019 5:28 PM Q:\HBA_BBM\Piedmont Triad International Airport\173048 SWM 5 Sites\DWGS\00-Active File\01 CADD\DA Exhibits\Drainage Area Exhibits.dwg

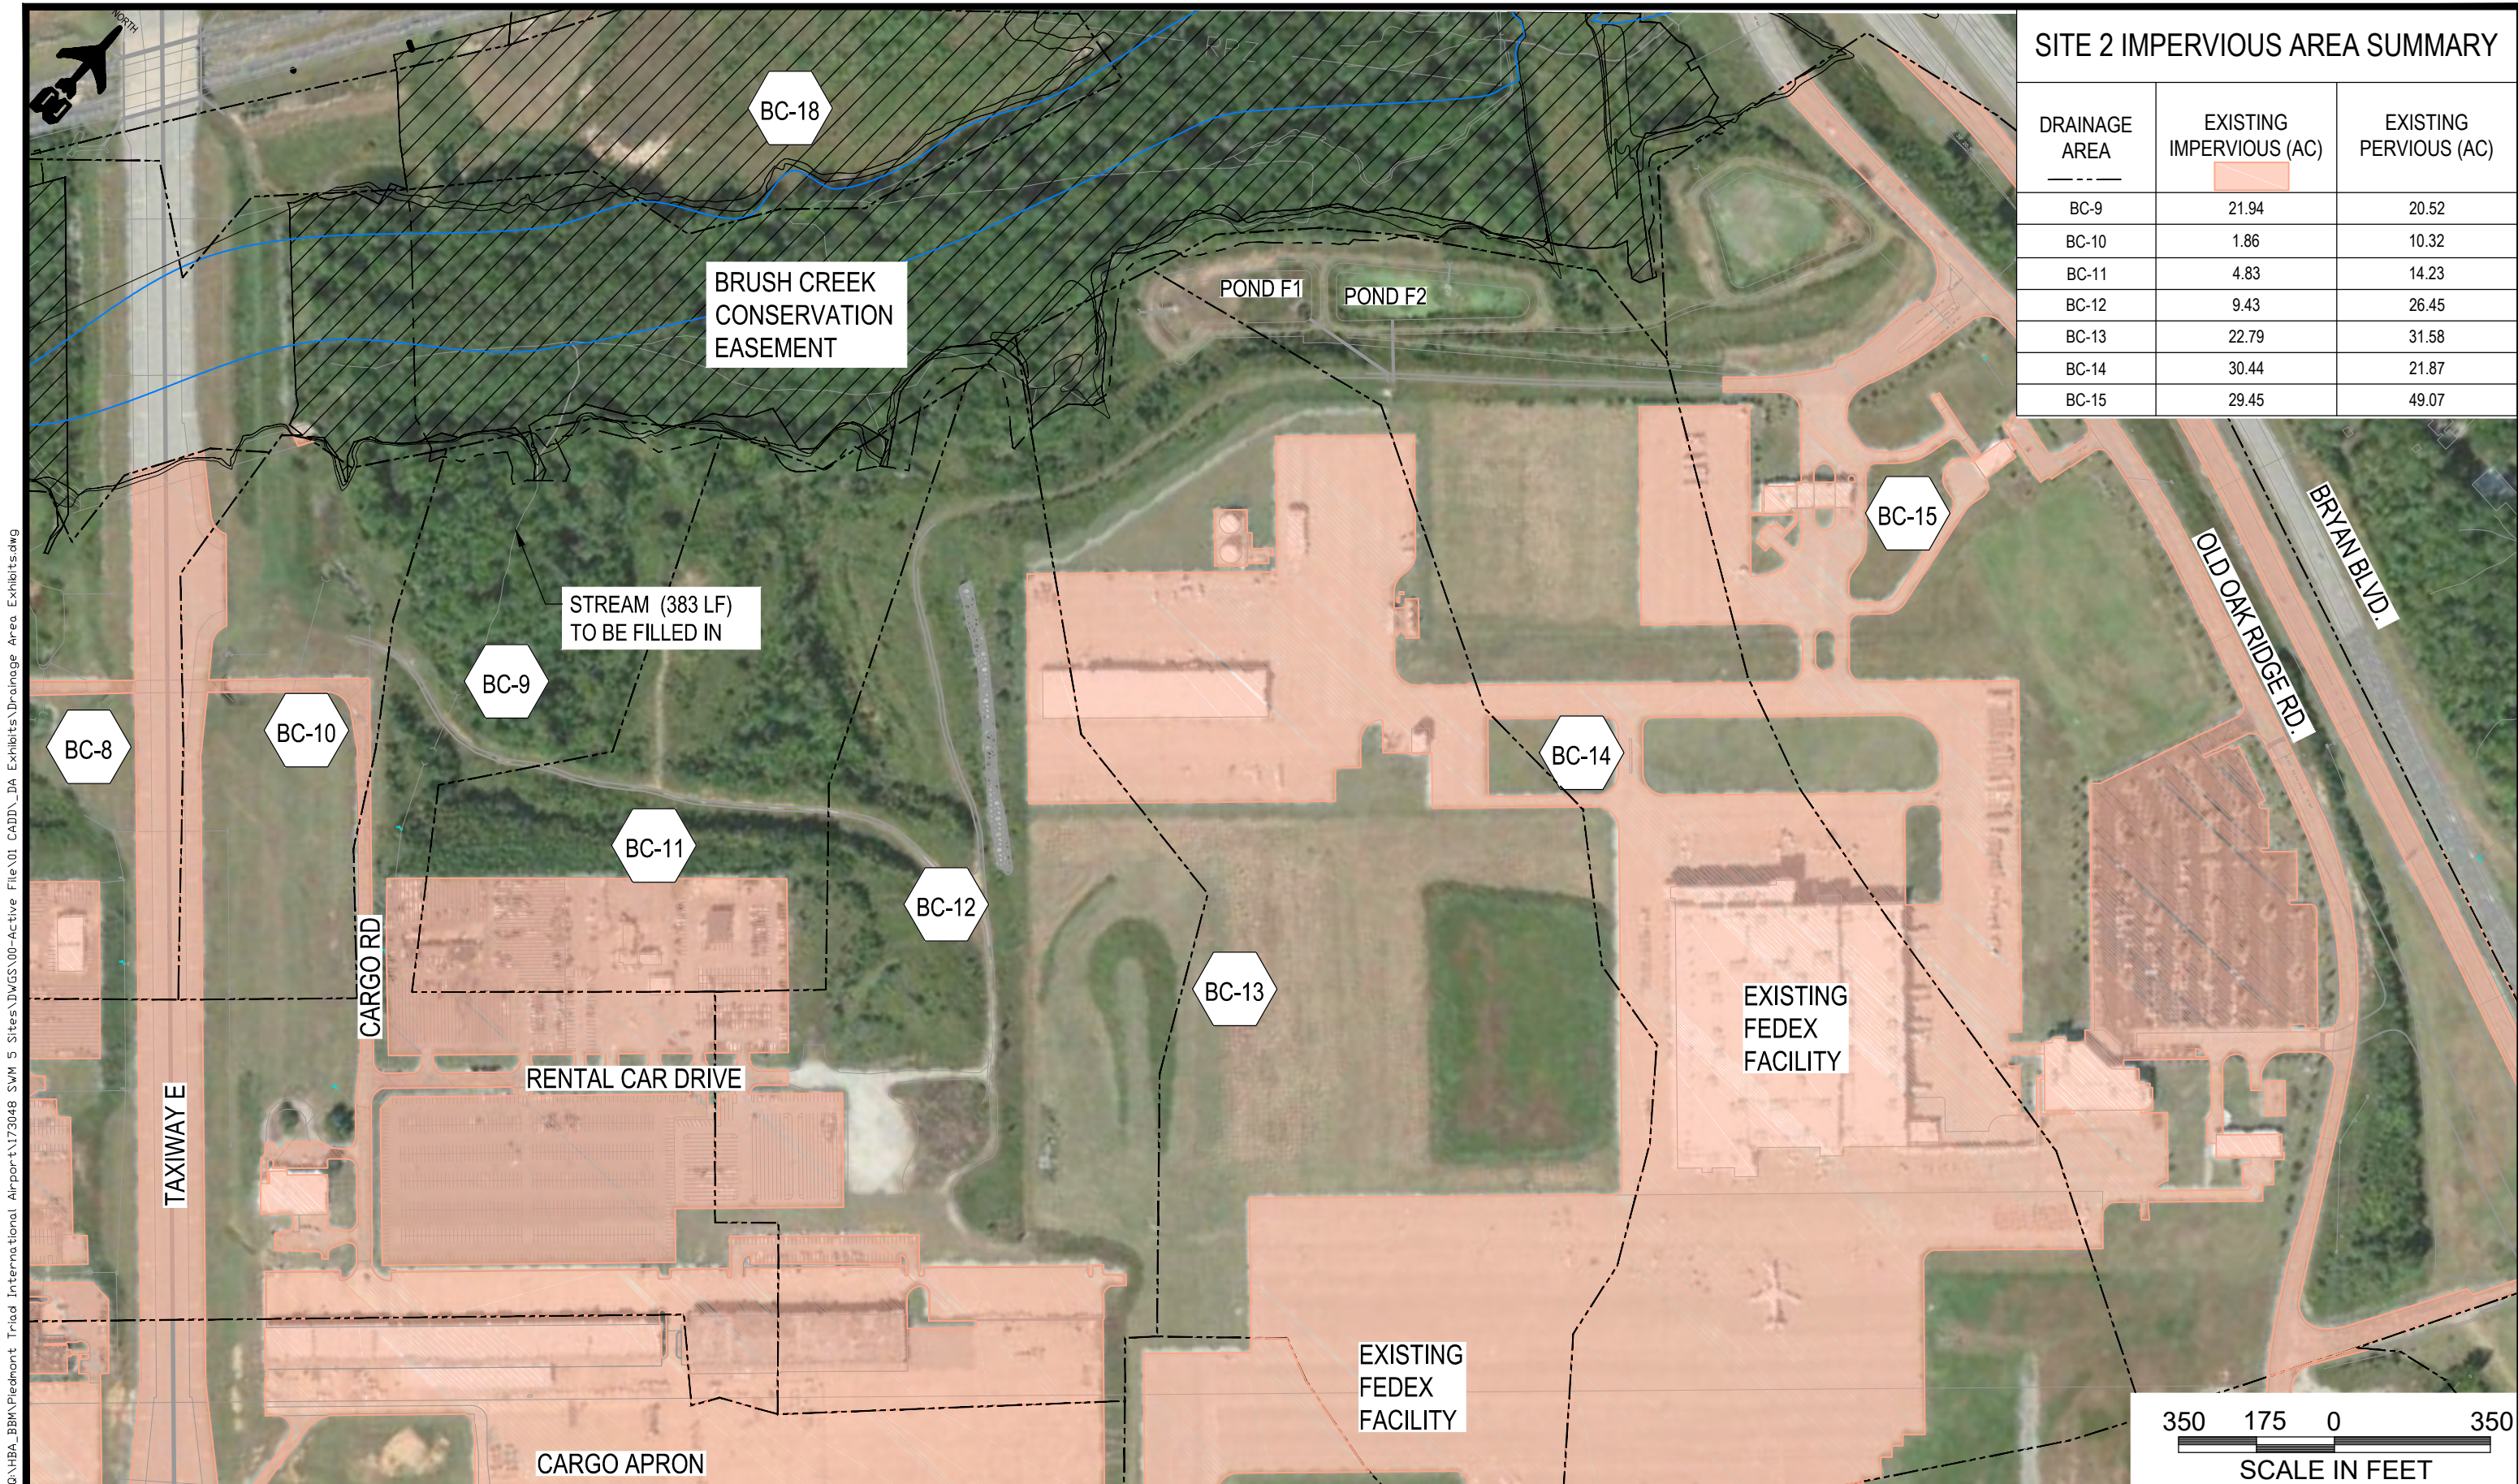


SITE 2 IMPERVIOUS AREA SUMMARY		
DRAINAGE AREA	EXISTING IMPERVIOUS (AC)	EXISTING PERVIOUS (AC)
BC-9	21.94	20.52
BC-10	1.86	10.32
BC-11	4.83	14.23
BC-12	9.43	26.45
BC-13	22.79	31.58
BC-14	30.44	21.87
BC-15	29.45	49.07

8/2/2019 6:22 PM Q:\HBA_BBM\Piedmont Triad International Airport\173048 SWM 5 Sites\DWGS\100-Active File\01 CADD\DA Exhibits\Drainage Area Exhibits.dwg

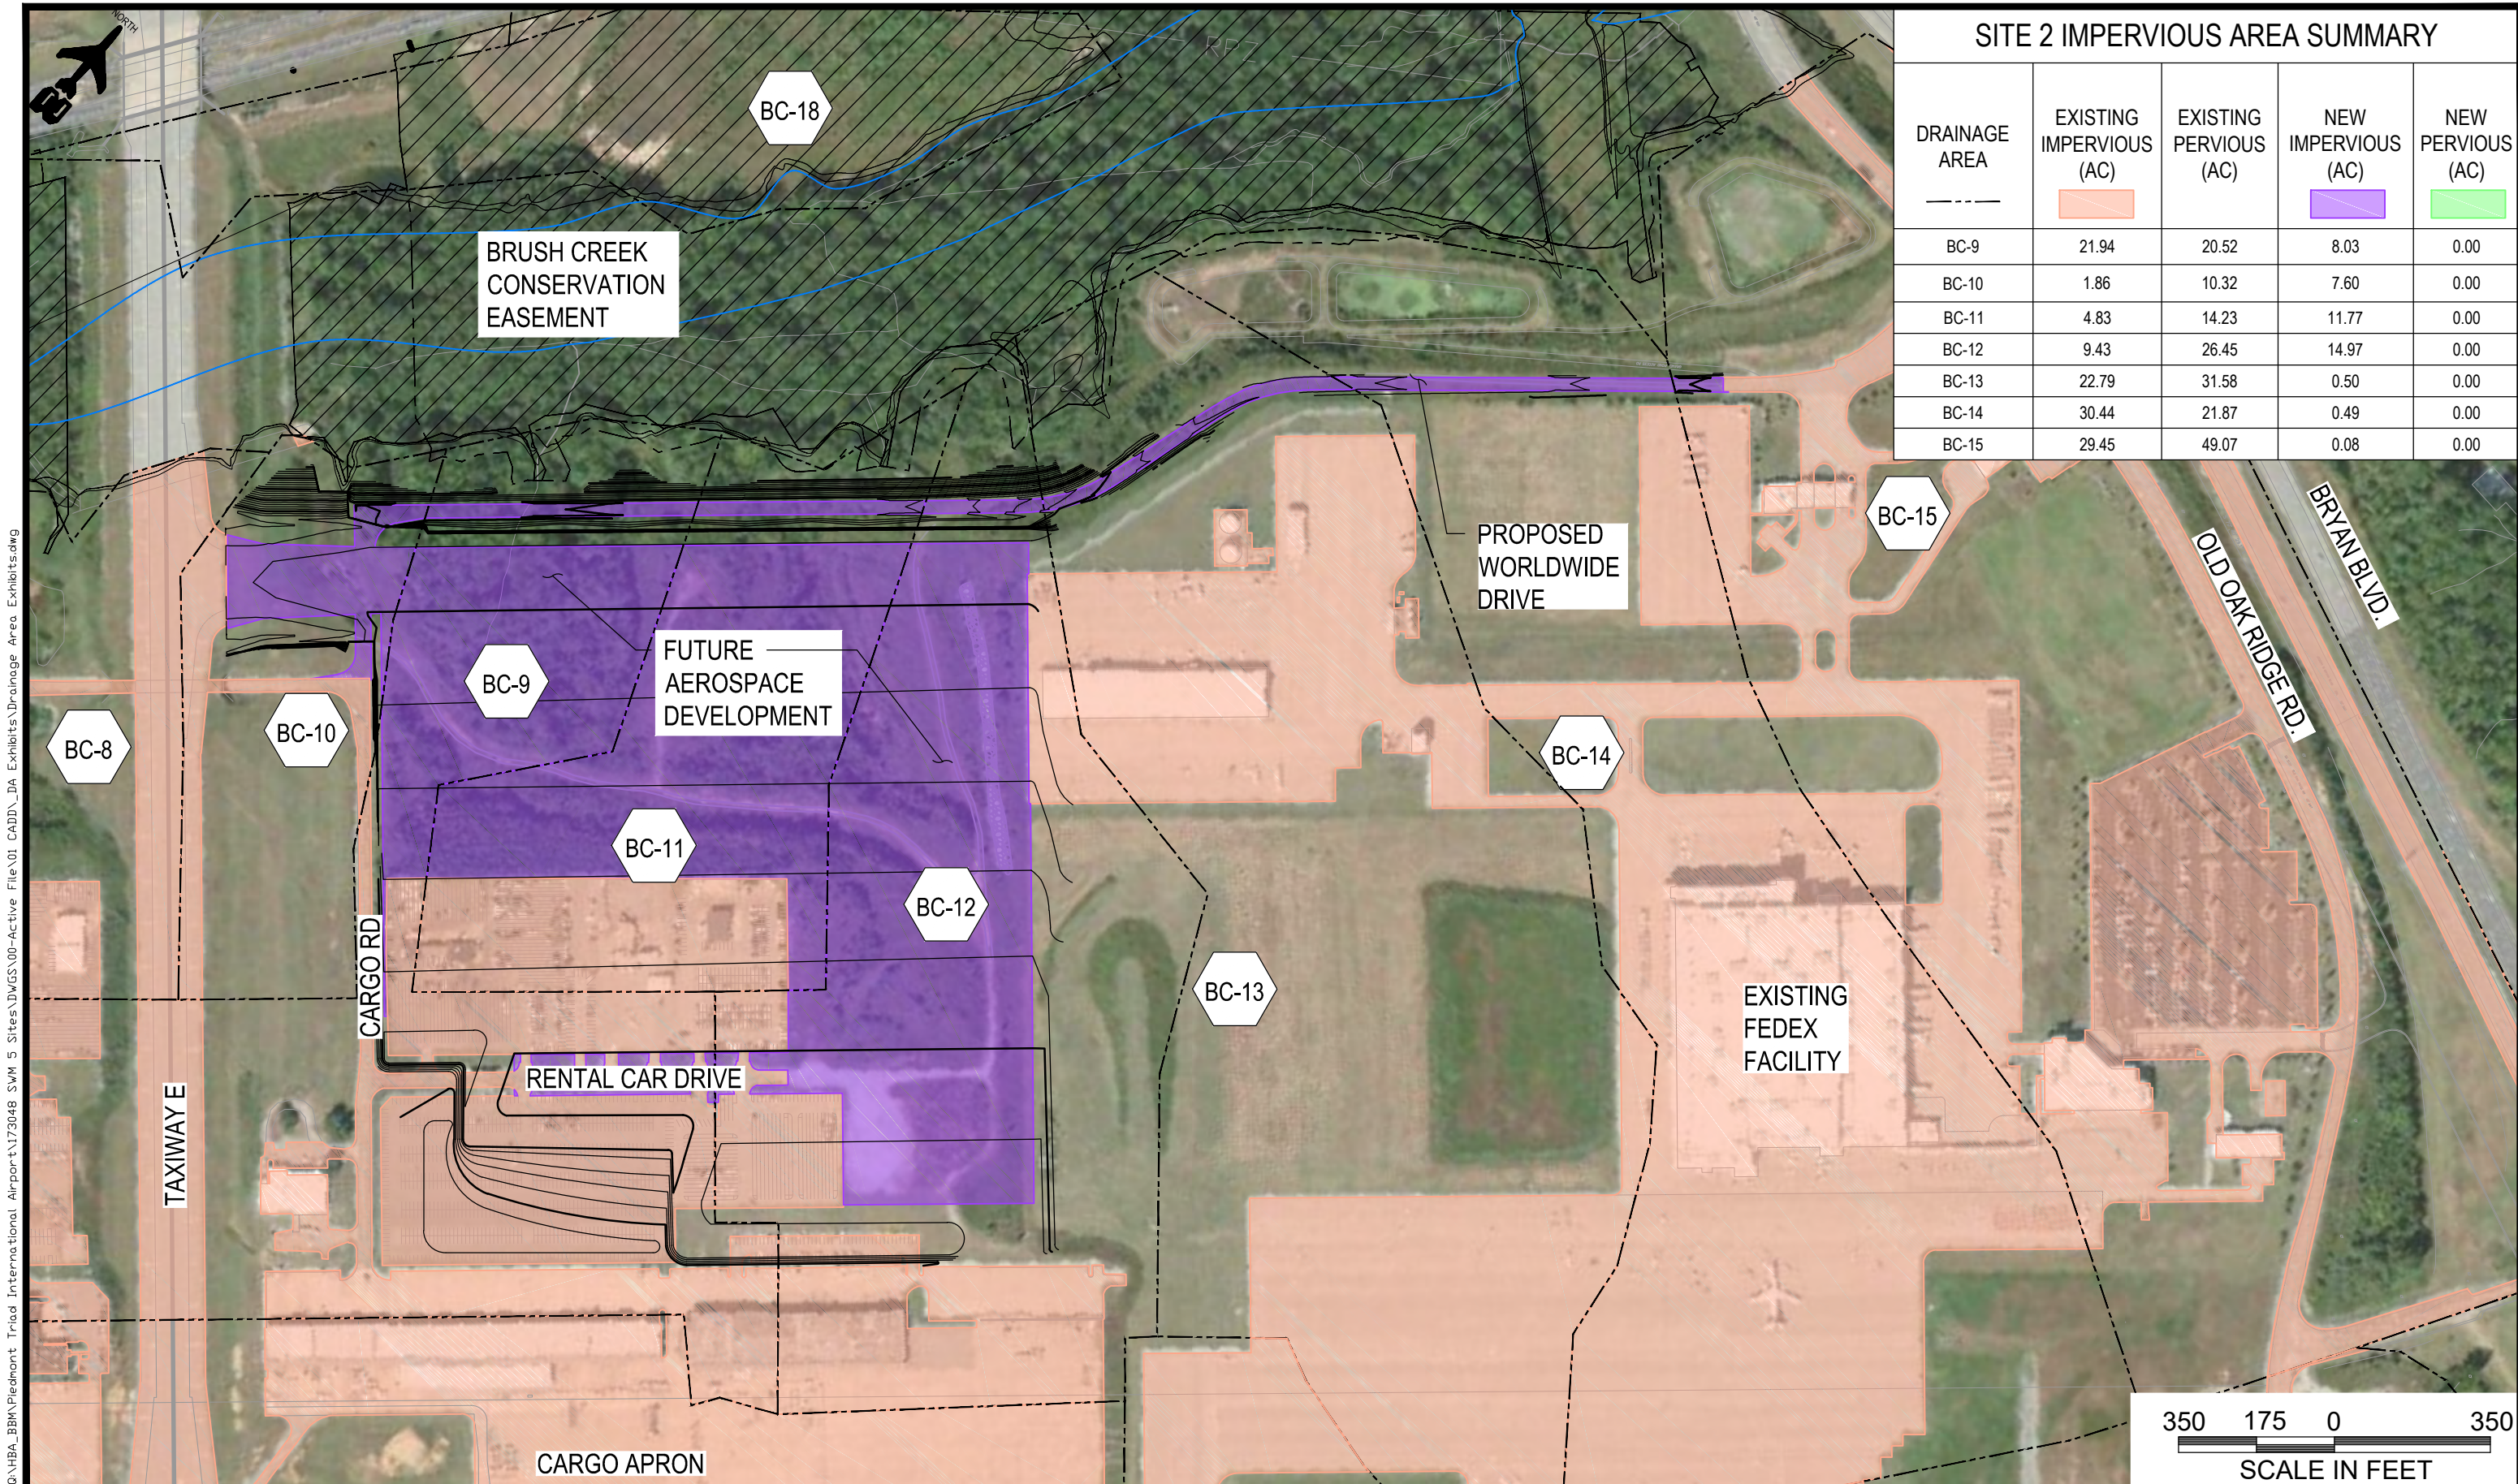


SITE 2 IMPERVIOUS AREA SUMMARY				
DRAINAGE AREA	EXISTING IMPERVIOUS (AC)	EXISTING PERVIOUS (AC)	NEW IMPERVIOUS (AC)	NEW PERVIOUS (AC)
BC-9	21.94	20.52	8.03	0.00
BC-10	1.86	10.32	7.60	0.00
BC-11	4.83	14.23	11.77	0.00
BC-12	9.43	26.45	14.97	0.00
BC-13	22.79	31.58	0.50	0.00
BC-14	30.44	21.87	0.49	0.00
BC-15	29.45	49.07	0.08	0.00

8/2/2019 5:29 PM Q:\HBA_BBM\Piedmont Triad International Airport\173048 SWM 5 Sites\DWGS\100-Active File\01 CADD\DA Exhibits\Drainage Area Exhibits.dwg

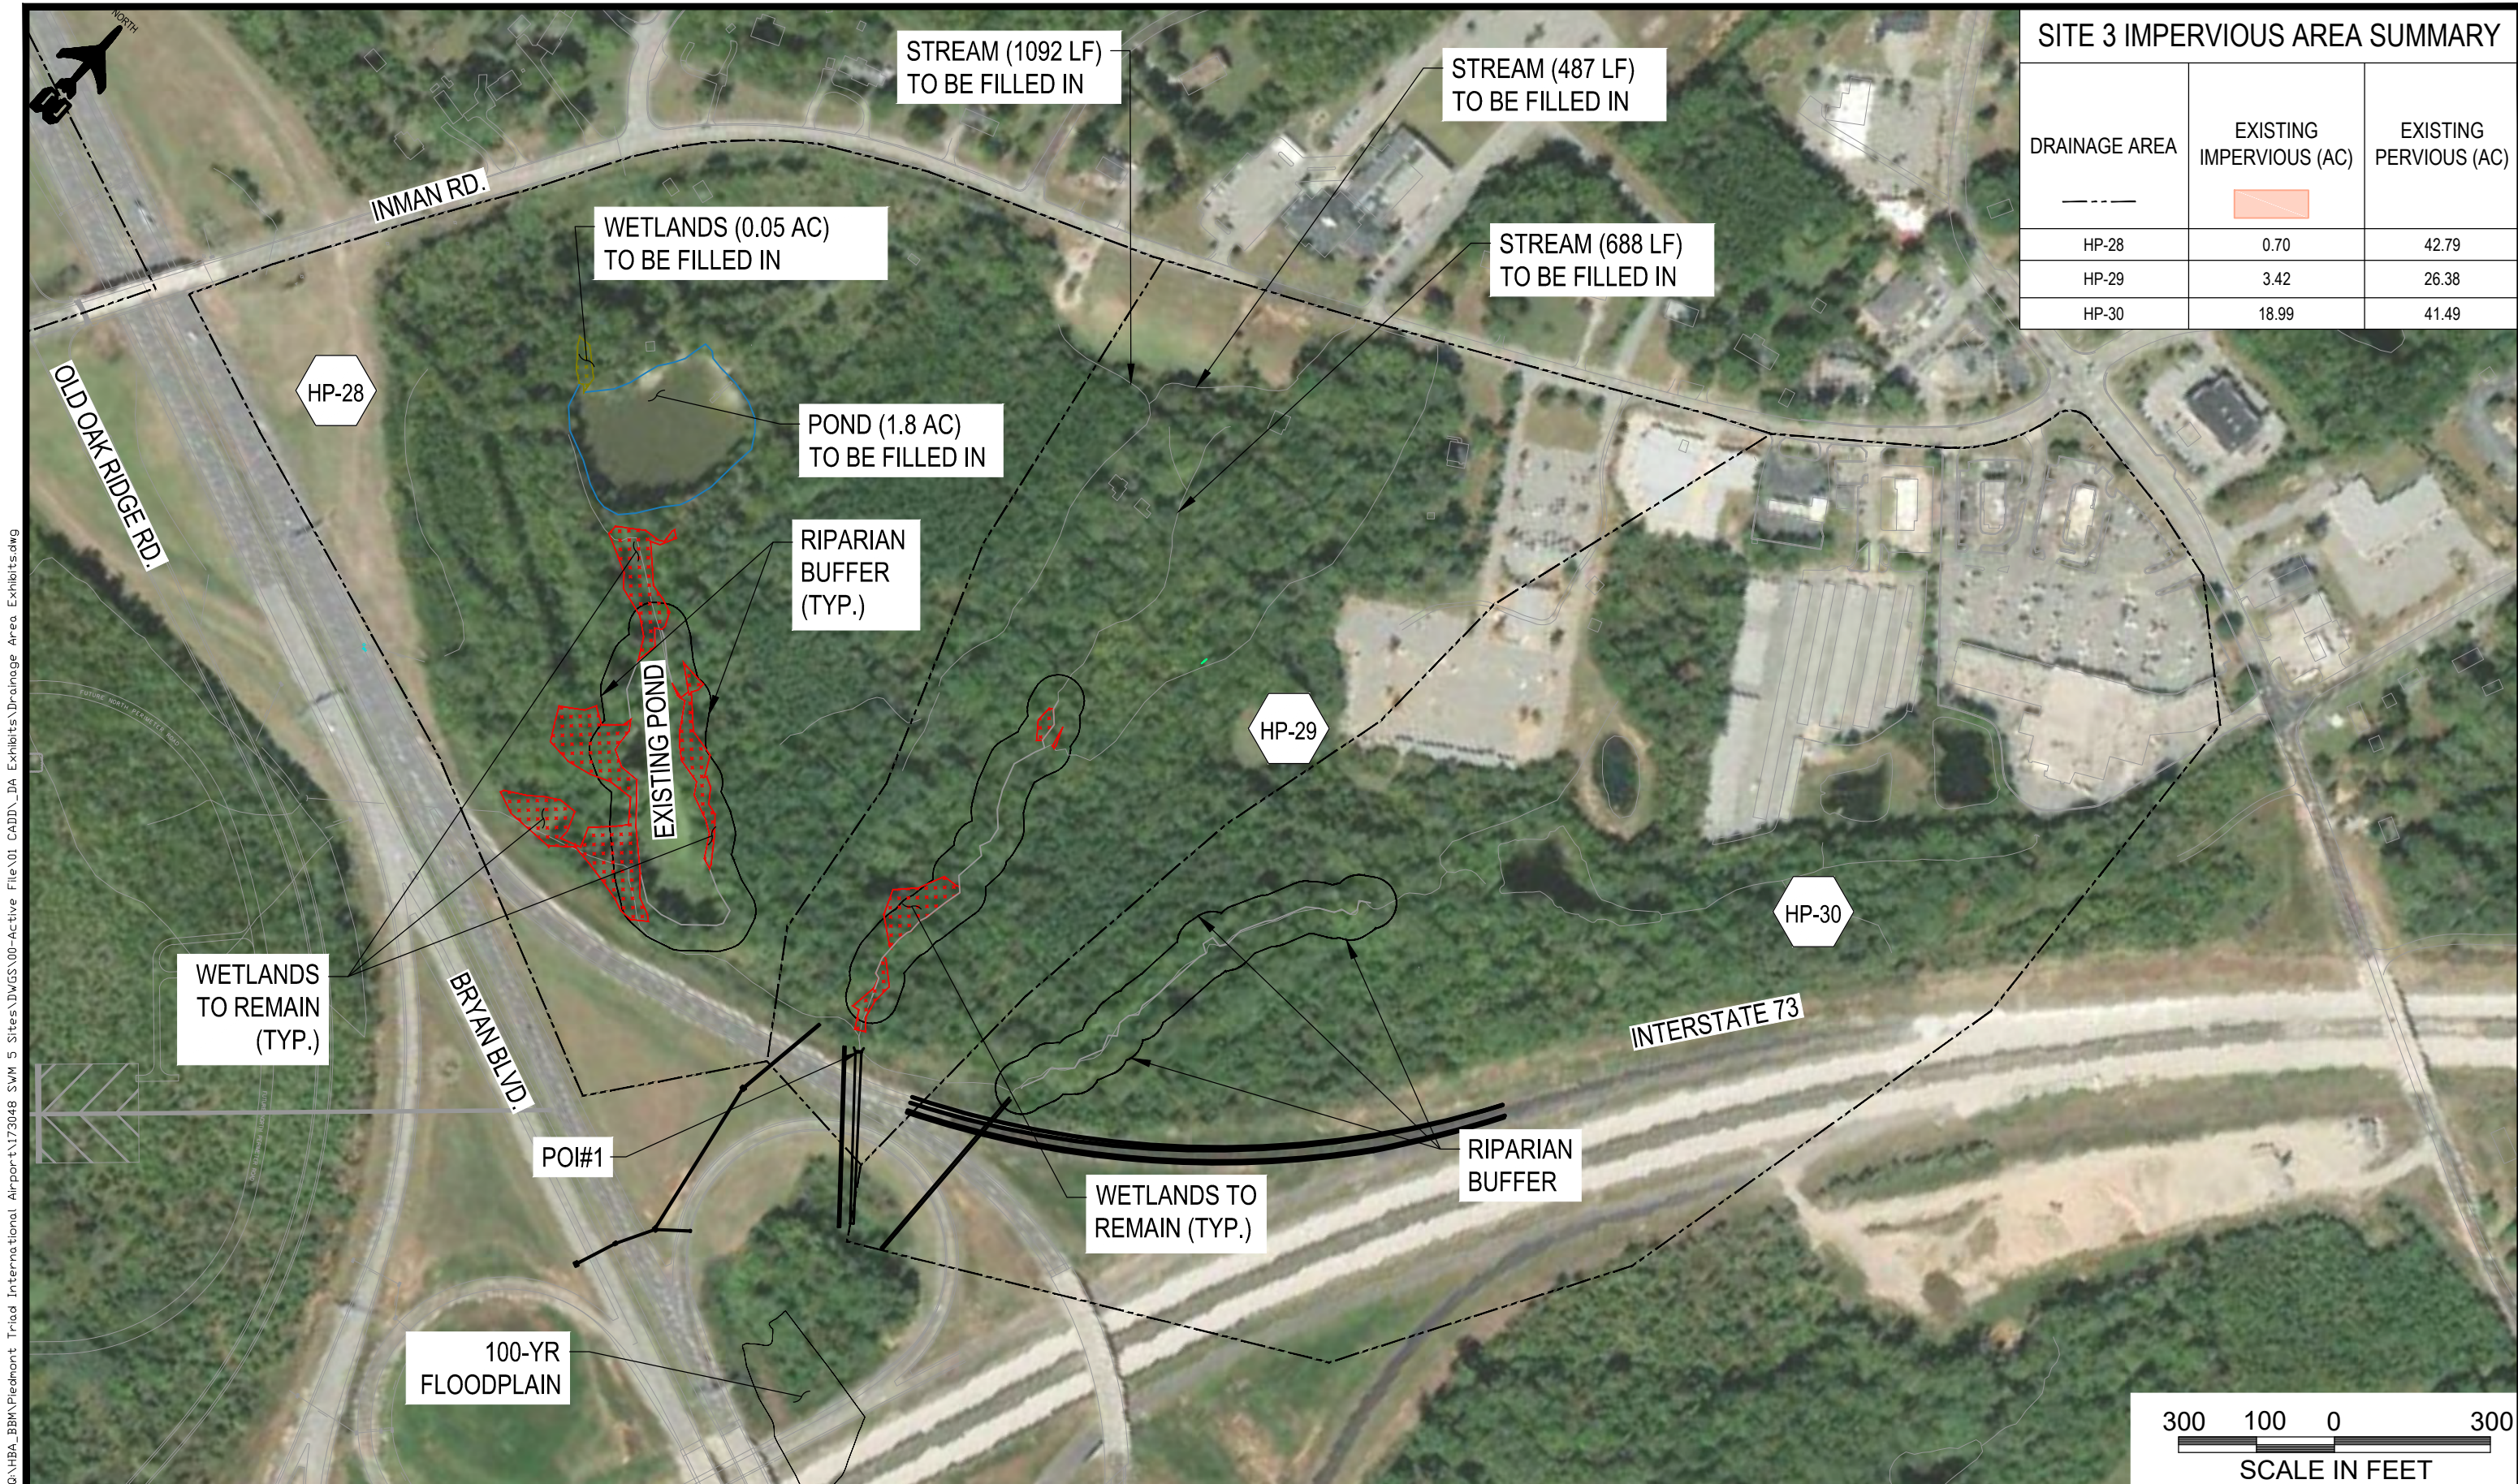

SITE 3 IMPERVIOUS AREA SUMMARY		
DRAINAGE AREA	EXISTING IMPERVIOUS (AC)	EXISTING PERVIOUS (AC)
HP-28	0.70	42.79
HP-29	3.42	26.38
HP-30	18.99	41.49

8/2/2019 5:31 PM G:\HBA_BB\B\B\B\Piedmont Triad International Airport\173048 SWM 5 Sites\DWGS\00-Active File\01 CADD\DA Exhibits\Drainage Area Exhibits.dwg

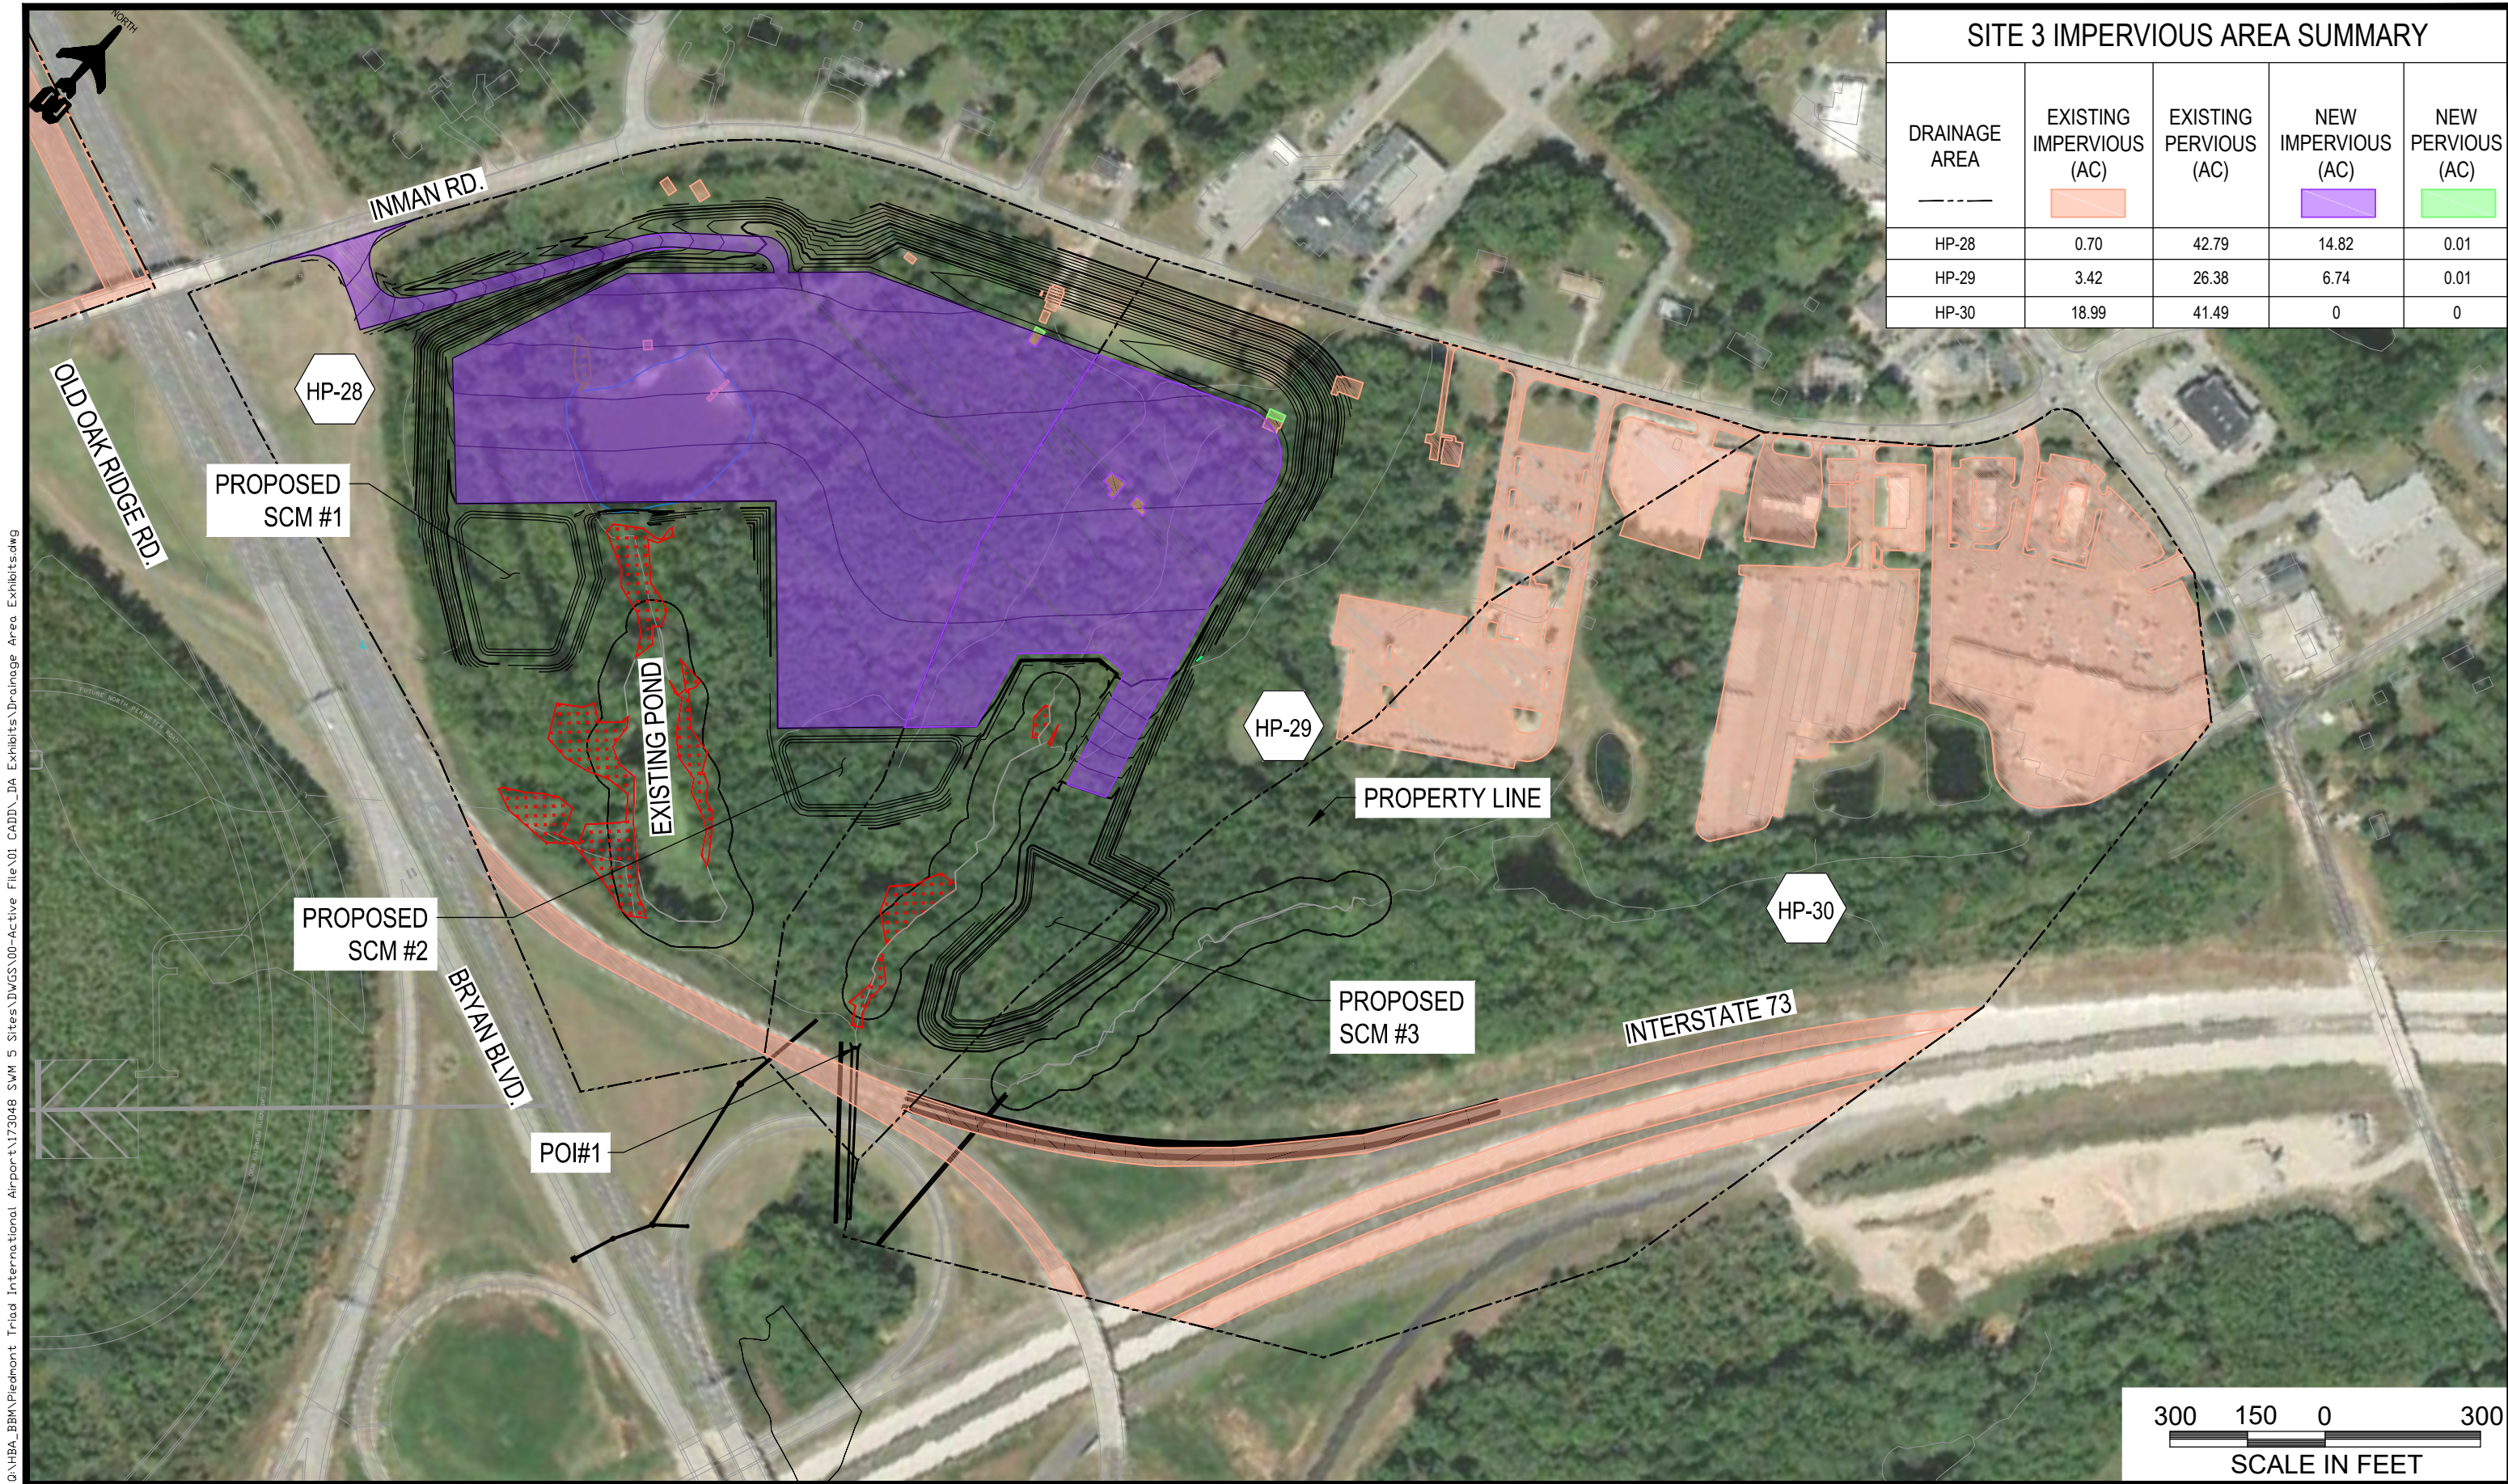


SITE 3 IMPERVIOUS AREA SUMMARY				
DRAINAGE AREA	EXISTING IMPERVIOUS (AC)	EXISTING PERVIOUS (AC)	NEW IMPERVIOUS (AC)	NEW PERVIOUS (AC)
HP-28	0.70	42.79	14.82	0.01
HP-29	3.42	26.38	6.74	0.01
HP-30	18.99	41.49	0	0

8/2/2019 5:31 PM G:\HBA_BBM\Piedmont Triad International Airport\173048_SVM 5_Sites\DWGS\00-Active File\01 CADD\DA Exhibits\Drainage Area Exhibits.dwg




SITE 4 IMPERVIOUS AREA SUMMARY		
DRAINAGE AREA	EXISTING IMPERVIOUS (AC)	EXISTING PERVIOUS (AC)
HP-5	28.09	198.26
HP-19	15.55	110.06

8/2/2019 5:32 PM Q:\HBA_BBM\Piedmont Triad International Airport\173048 SWM 5 Sites\DWGS\00-Active File\01 CADD\DA Exhibits\Drainage Area Exhibits.dwg

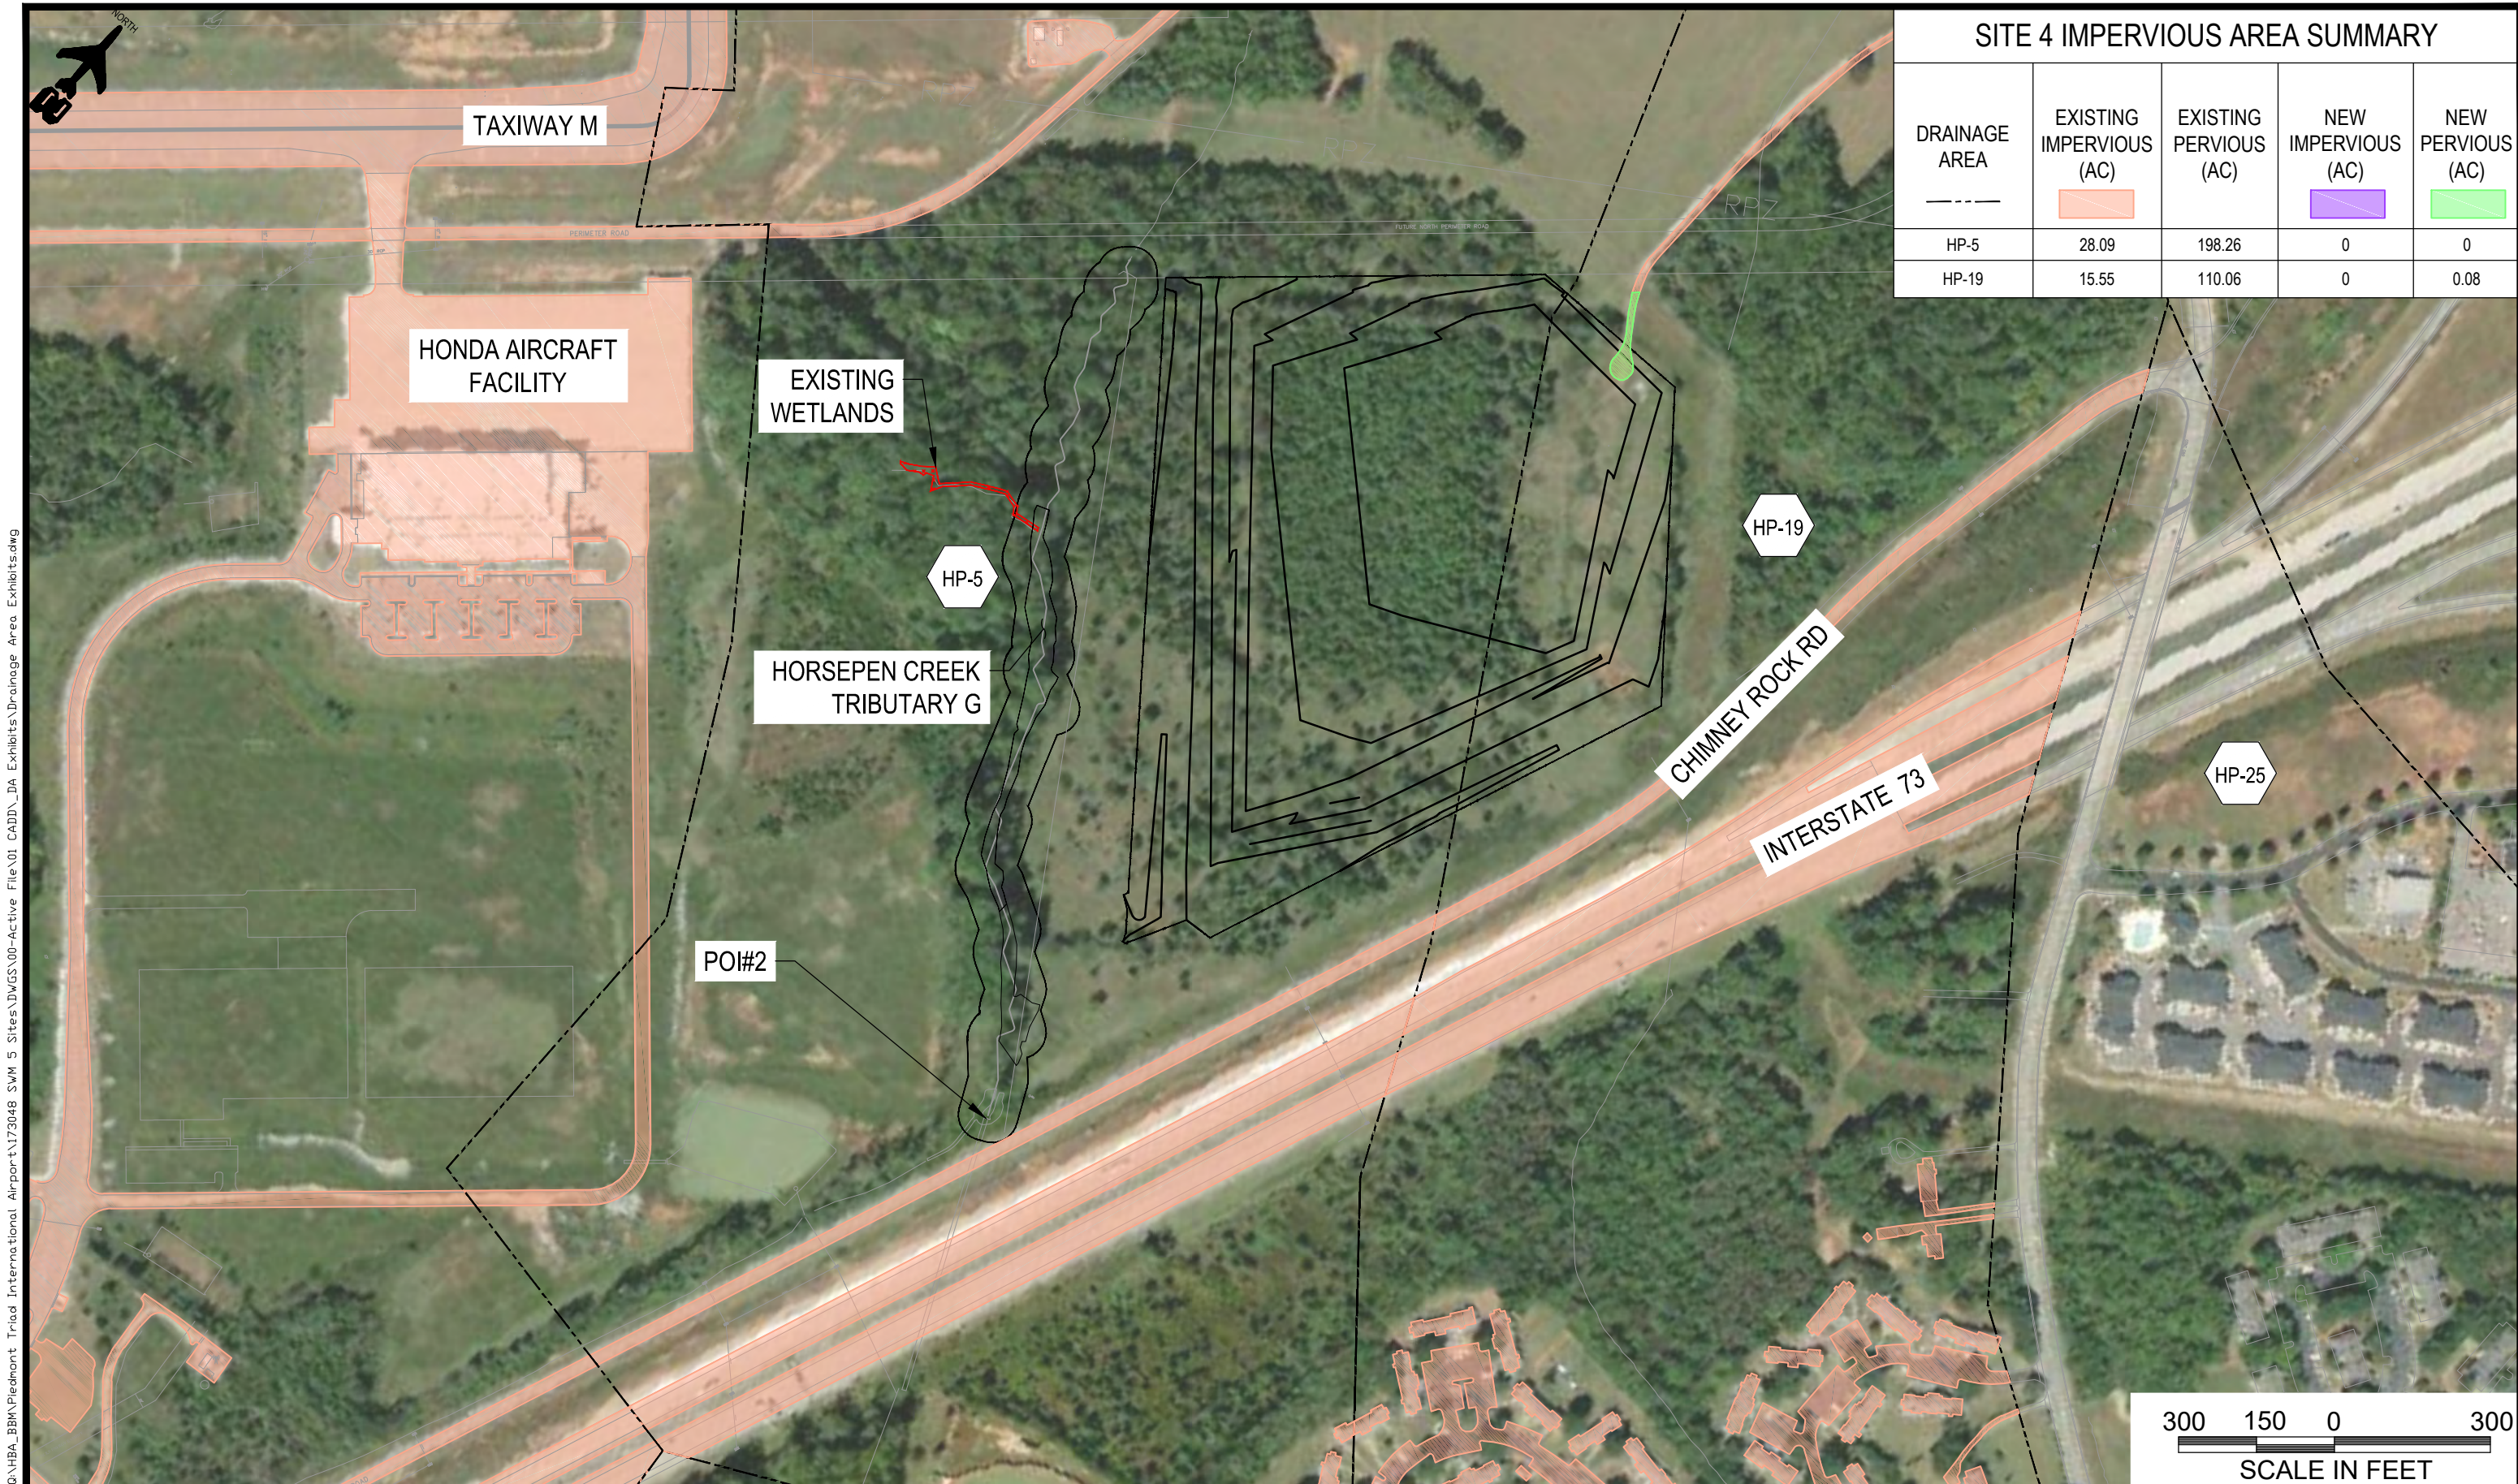


SITE 4 IMPERVIOUS AREA SUMMARY				
DRAINAGE AREA	EXISTING IMPERVIOUS (AC)	EXISTING PERVIOUS (AC)	NEW IMPERVIOUS (AC)	NEW PERVIOUS (AC)
HP-5	28.09	198.26	0	0
HP-19	15.55	110.06	0	0.08

PIEDMONT TRIAD INTERNATIONAL AIRPORT RENTAL CAR FACILITIES RELOCATION

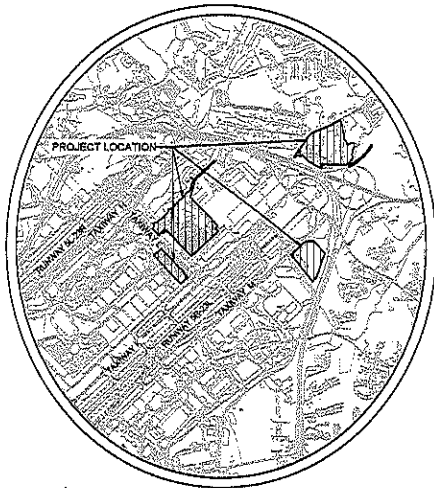

PROJECT LOCATION MAP

INDEX OF DRAWINGS	
G-001	TITLE SHEET AND INDEX OF DRAWINGS
G-002	LEGEND AND ABBREVIATIONS
G-003	PROJECT LAYOUT PLAN
C-100	EXISTING CONDITIONS AND DEMOLITION PLAN - 1
C-101	EXISTING CONDITIONS AND DEMOLITION PLAN - 2
C-102	EXISTING CONDITIONS AND DEMOLITION PLAN - 3
C-103	EXISTING CONDITIONS AND DEMOLITION PLAN - 4
C-104	EXISTING CONDITIONS AND DEMOLITION PLAN - 5
C-200	SITE PLAN - 1
C-201	SITE PLAN - 2
C-202	SITE PLAN - 3
C-203	SITE PLAN - 4
C-204	SITE PLAN - 5
C-300	GRADING AND DRAINAGE PLAN - 1
C-301	GRADING AND DRAINAGE PLAN - 2
C-302	GRADING AND DRAINAGE PLAN - 3
C-303	GRADING AND DRAINAGE PLAN - 4
C-304	GRADING AND DRAINAGE PLAN - 5
C-400	STORMWATER MANAGEMENT PLAN - 1
C-401	STORMWATER MANAGEMENT PLAN - 2
C-500	STORMDRAIN PROFILE
C-600	STORMWATER MANAGEMENT DETAILS - 1
C-601	STORMWATER MANAGEMENT DETAILS - 2
C-602	STORMWATER MANAGEMENT DETAILS - 3
C-603	STORMWATER MANAGEMENT DETAILS - 4

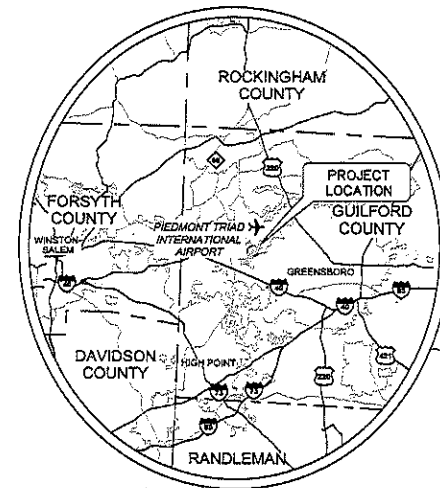

VICINITY MAP

PTI
PIEDMONT TRIAD
AIRPORT AUTHORITY
1000A Ted Johnson Parkway
Greensboro, NC 27402
OFC: (336) 855-5800
FAX: (336) 855-5804
www.flythetriad.com

PIEDMONT TRIAD INTERNATIONAL AIRPORT
RENTAL CAR FACILITIES RELOCATION
TITLE SHEET AND INDEX OF DRAWINGS

NOT FOR
CONSTRUCTION

AAB MJO
DESIGNED DRAWN
DSK GBV
CHECKED APPROVED

Michael Baker
INTERNATIONAL
www.mbakintl.com

MICHAEL BAKER
ENGINEERING, INC.
200 Centreport Dr.
Suite 300
Greensboro, NC 27402
OFC: (336) 831-1500
FAX: (336) 831-1501

DATE: AUGUST 05, 2019

SCALE: AS SHOWN

SHEET

G-001

**FOR PERMITTING ONLY
NOT FOR CONSTRUCTION**

LEGEND:

○ ^{MH}	MANHOLE
=====	STORM PIPE
— X —	FENCELINE
---TOFA---	TAXWAY OBJECT FREE AREA
---BRL---	BUILDING RESTRICTION LINE
---TSA---	TAXWAY SAFETY AREA
---RSA---	RUNWAY SAFETY AREA
---OFZ---	OBJECT FREE ZONE
---XXXX---	EXISTING MAJOR CONTOUR
-----	EXISTING MINOR CONTOUR
---W---	EXISTING WATERLINE
---SS---	EXISTING SANITARY SEWER LINE
---P---	EXISTING POWER LINE
---T---	EXISTING TELECOMMUNICATIONS LINE
---C---	EXISTING GAS LINE
---...---	EXISTING STREAM/BODY OF WATER

--- LOD ---	LIMIT OF DISTURBANCE
=====	TRENCH DRAIN
=====	PROPOSED STORM PIPE
□	STORM JUNCTION
⊙	STORM MANHOLE
■	STORM INLET
■	STORM FLOW BLOCKER
▽	STORM ENDWALL
⬇	RIPRAP
→	FLOW ARROW
TW	TOP OF WALL
BW	BOTTOM OF WALL

LIST OF ABBREVIATIONS

AASHTO	AMERICAN ASSOCIATION OF STATE HIGHWAY AND TRANSPORTATION OFFICIALS
AC	ADVISORY CIRCULAR
ASTM	AMERICAN SOCIETY FOR TESTING AND MATERIALS
BRL	BUILDING RESTRICTION LINE
BW	BOTTOM OF WALL
CLR	CLEAR
CLSM	CONTROLLED LOW STRENGTH MATERIAL
CMP	CORRUGATED METAL PIPE
DI	DROP INLET
ELEV	ELEVATION
FAA	FEDERAL AVIATION ADMINISTRATION
HSG	HYDROLOGIC SOIL GROUP
HT	HEIGHT
INC	INCORPORATED
LOD	LIMIT OF DISTURBANCE
MAX	MAXIMUM
MH	MANHOLE
MIN	MINIMUM
NAO	NORTH AMERICAN DATUM
NAVD	NORTH AMERICAN VERTICAL DATUM
NCSAM	NORTH CAROLINA STREAM ASSESSMENT METHOD
NCWAM	NORTH CAROLINA WETLAND ASSESSMENT METHOD
NTS	NOT TO SCALE
OC	ON CENTER
PGC	PORTLAND CEMENT CONCRETE
POI	POINT OF INVESTIGATION
PTA	PIEDMONT TRIAD INTERNATIONAL AIRPORT
RCP	REINFORCED CONCRETE PIPE
ROFA	RUNWAY OBJECT FREE AREA
RPZ	RUNWAY PROTECTION ZONE
RSA	RUNWAY SAFETY AREA
RW	RUNWAY
SCM	STORMWATER CONTROL MEASURE
STD	STANDARD
TSA	TAXWAY SAFETY AREA

PTI
 PIEDMONT TRIAD
 AIRPORT AUTHORITY
 1000A Ted Johnson Parkway
 Greensboro, NC 27406
 O/C: (336) 865-5650
 FAX: (336) 865-5654
 www.tytramp.com

PIEDMONT TRIAD INTERNATIONAL AIRPORT
 RENTAL CAR FACILITIES RELOCATION
 LEGEND AND ABBREVIATIONS



AAB	MJO
DESIGNED	DRAWN
DSK	GBV
CHECKED	APPROVED

Michael Baker
 INTERNATIONAL
 www.mbakervet.com
 MICHAEL BAKER
 ENGINEERING, INC.
 200 Centreport Dr.
 Suite 300
 Greensboro, NC 27409
 O/C: (336) 831-1500
 FAX: (336) 831-1501


DATE: AUGUST 05, 2019

SCALE: NONE

SHEET

G-002

REVISIONS		
NO.	DATE	DESCRIPTION

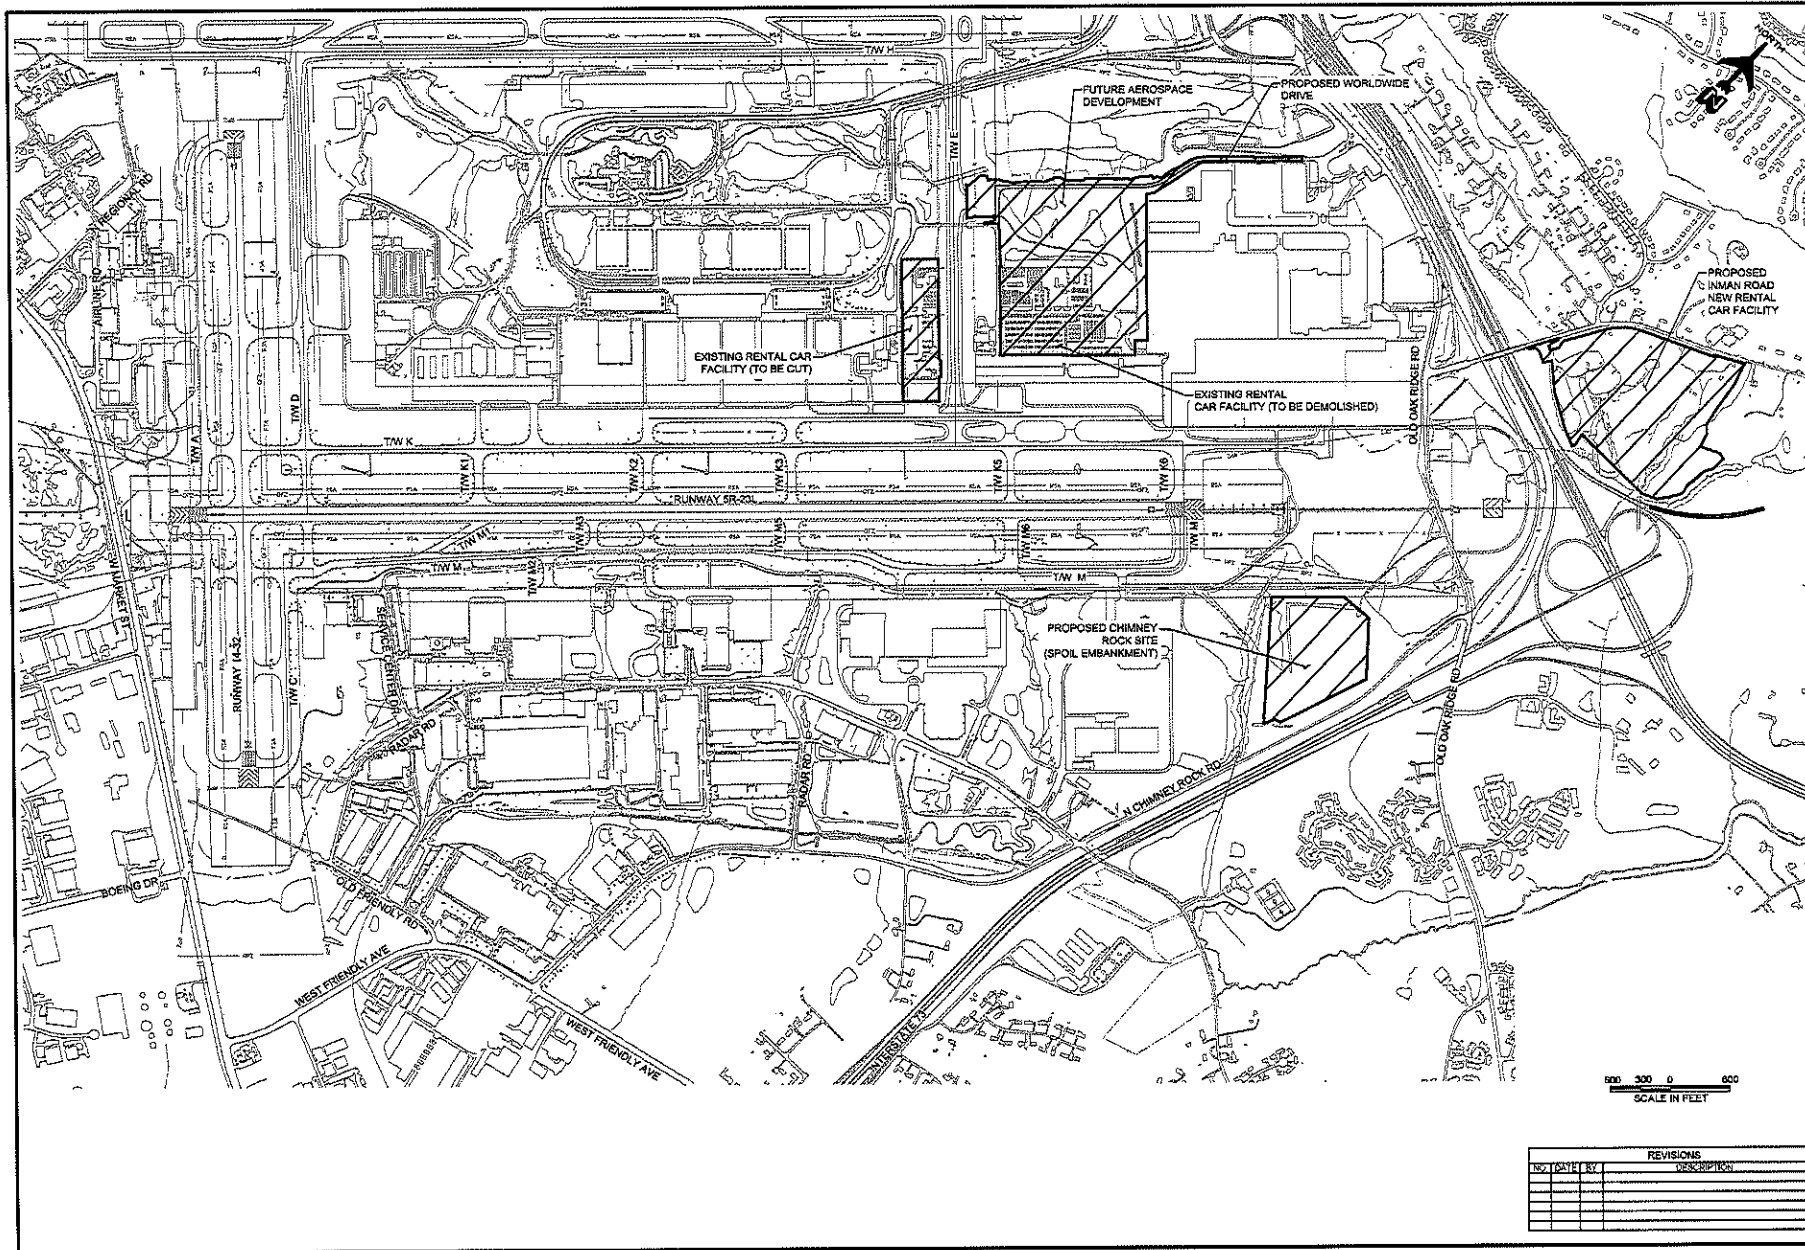



**PIEDMONT TRIAD
AIRPORT AUTHORITY**
 1000A Ted Johnson Parkway
 Greensboro, NC 27409
 OTC: (336) 855-5200
 FAX: (336) 855-5584
www.flytriplane.com

PIEDMONT TRIAD INTERNATIONAL AIRPORT
RENTAL CAR FACILITIES RELOCATION
PROJECT LAYOUT PLAN

**NOT FOR
CONSTRUCTION**


AAB DESIGNED DSK CHECKED	MJO DRAWN GBV APPROVED
-----------------------------------	---------------------------------

**Michael Baker
INTERNATIONAL**
www.mbakertd.com
 MICHAEL BAKER
 ENGINEERING, INC.
 2000 Centerville Dr.
 Suite 300
 Greensboro, NC 27409
 OTC: (336) 931-1900
 FAX: (336) 931-1501

DATE: AUGUST 05, 2019
 SCALE: AS SHOWN
 SHEET

G-003

REVISIONS	
NO.	DESCRIPTION

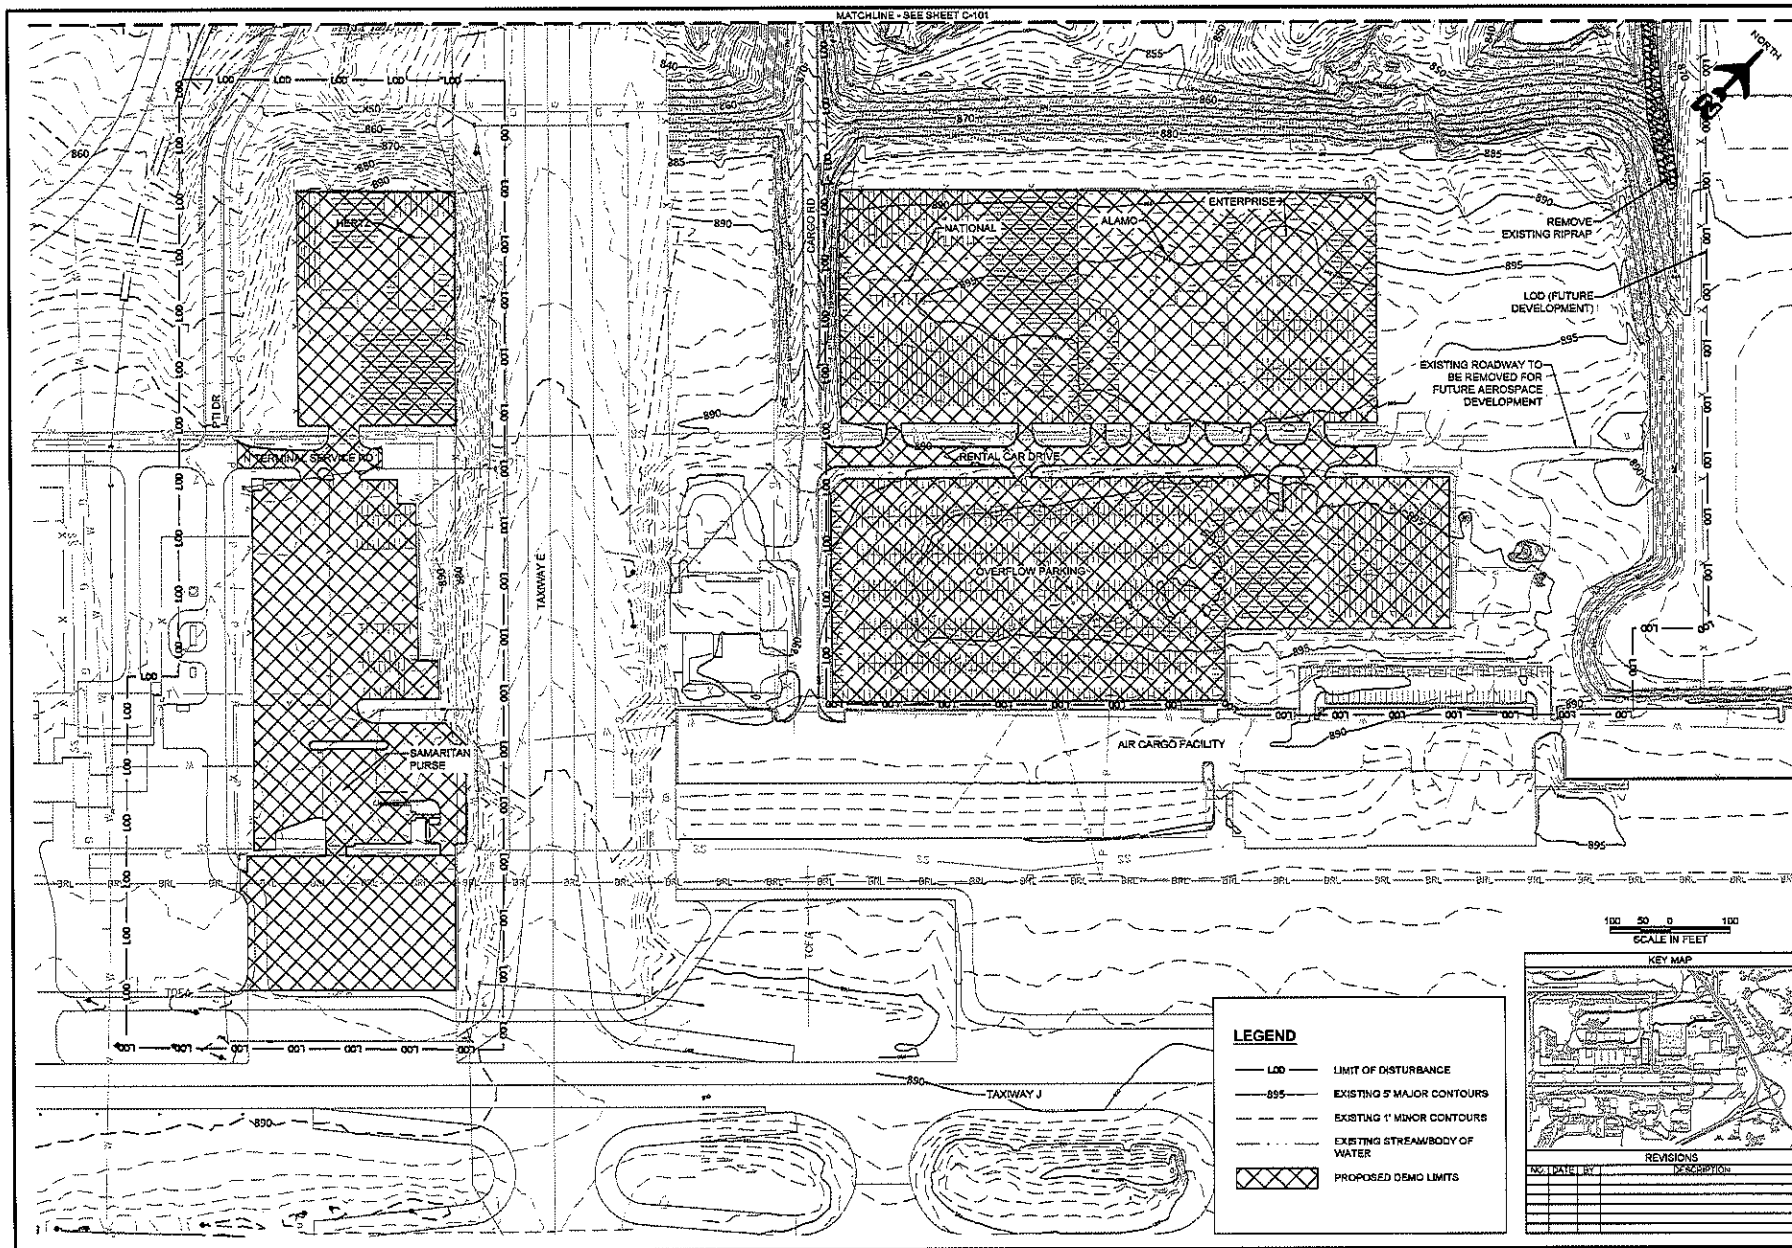

PTI

PIEDMONT TRIAD
AIRPORT AUTHORITY
1500A Ted Johnson Parkway
Greensboro, NC 27409
OFC: (336) 635-5500
FAX: (336) 635-5504
www.flyncpl.com

PIEDMONT TRIAD INTERNATIONAL AIRPORT

RENTAL CAR FACILITIES RELOCATION

EXISTING CONDITIONS AND DEMOLITION PLAN - 1

NOT FOR CONSTRUCTION

AAB DESIGNED EAB DRAWN
DSK CHECKED GSV
CHECKED APPROVED

Michael Baker
INTERNATIONAL
www.mbakertd.com

MICHAEL BAKER
ENGINEERING, INC.
200 Centerport Dr.
Suite 300
Greensboro, NC 27409
OFC: (336) 631-1500
FAX: (336) 631-1501

DATE: AUGUST 05, 2019

SCALE: AS SHOWN

SHEET


C-100

SCALE IN FEET
100 50 0 50 100

KEY MAP


REVISIONS

NO.	DATE	BY	DESCRIPTION

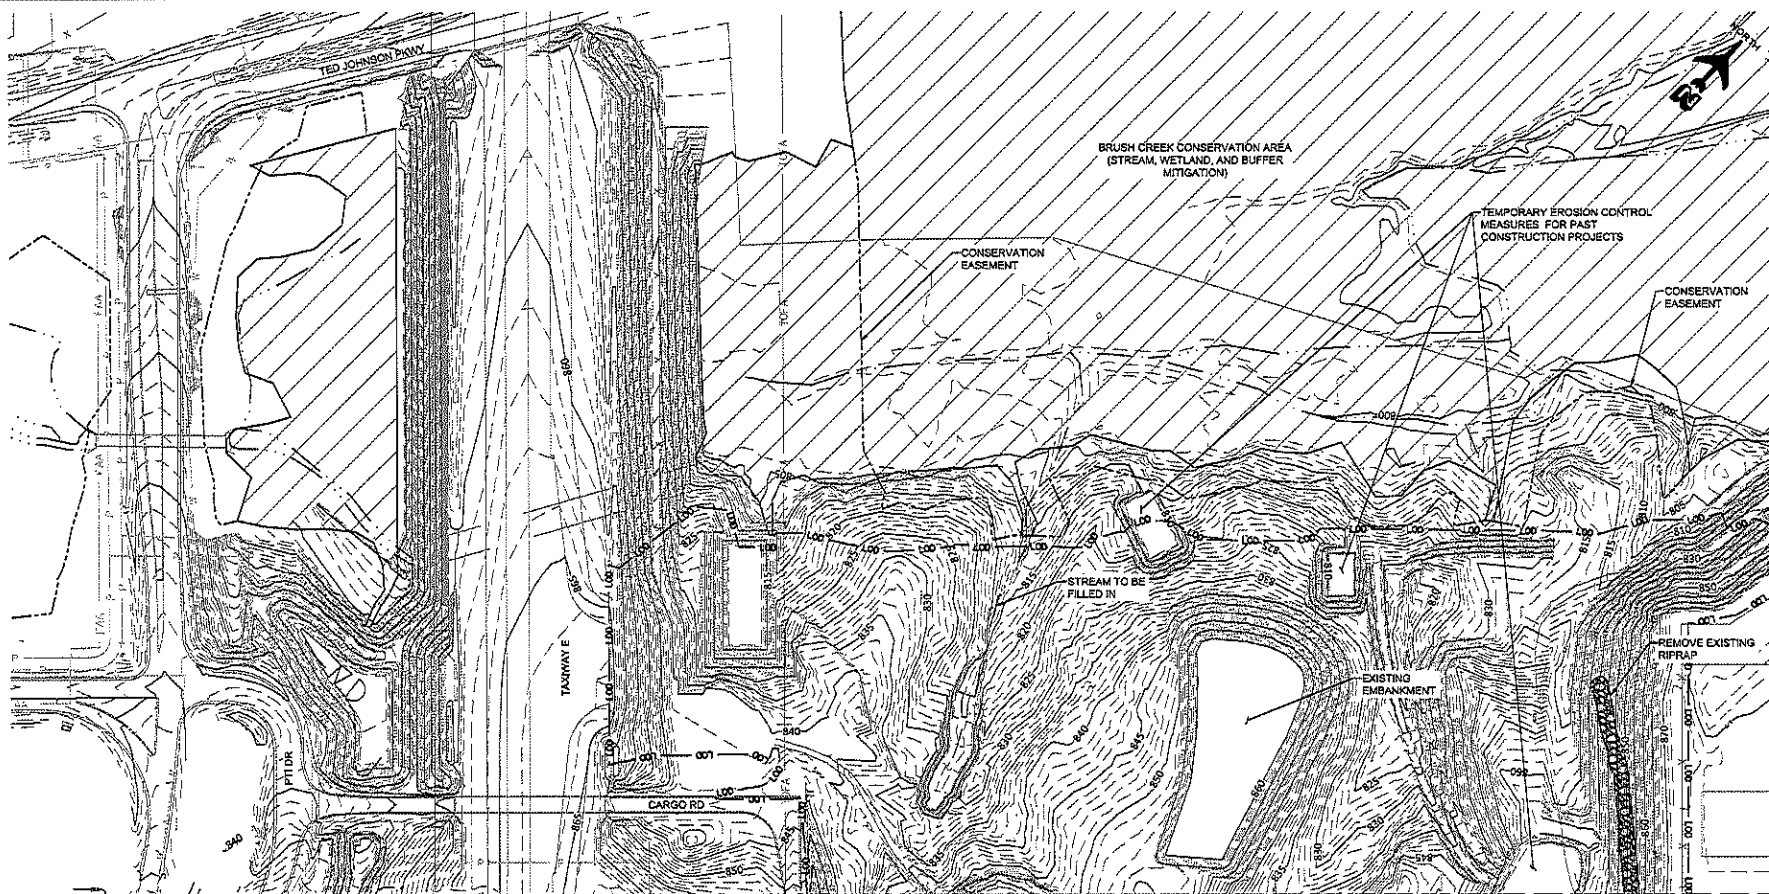

LEGEND

— L00 —	LIMIT OF DISTURBANCE
— 895 —	EXISTING 5' MAJOR CONTOURS
— — — —	EXISTING 1' MINOR CONTOURS
— . . . —	EXISTING STREAM/BODY OF WATER
	BRUSH CREEK CONSERVATION AREA

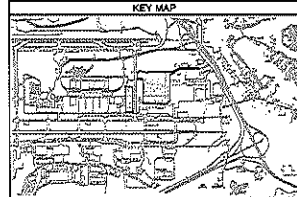

NO.	DATE	BY	DESCRIPTION

PIEDMONT TRIAD INTERNATIONAL AIRPORT
RENTAL CAR FACILITIES RELOCATION
EXISTING CONDITIONS AND DEMOLITION PLAN - 2

NOT FOR
CONSTRUCTION

AAS DESIGNED	EAB DRAWN
DSK CHECKED	GBV APPROVED

Michael Baker International
www.mbakertnt.com

MICHAEL BAKER ENGINEERING, INC.
200 Centreport Dr.
Suite 300
Greensboro, NC 27408
OFC: (336) 831-1500
FAX: (336) 831-1501

DATE: AUGUST 05, 2019

SCALE: AS SHOWN

SHEET


C-101

REVISIONS: IF THIS DRAWING IS LARGER THAN 22" x 34", IT IS A REDUCED SIZE DRAWING

C:\Users\Baker\Documents\Triad International Airport\172046 BRU & Bldg\DWG\100-Active\101-PTI CAD\100-EXISTING CONDITIONS AND DEMOLITION PLANS.dwg



[illegible]

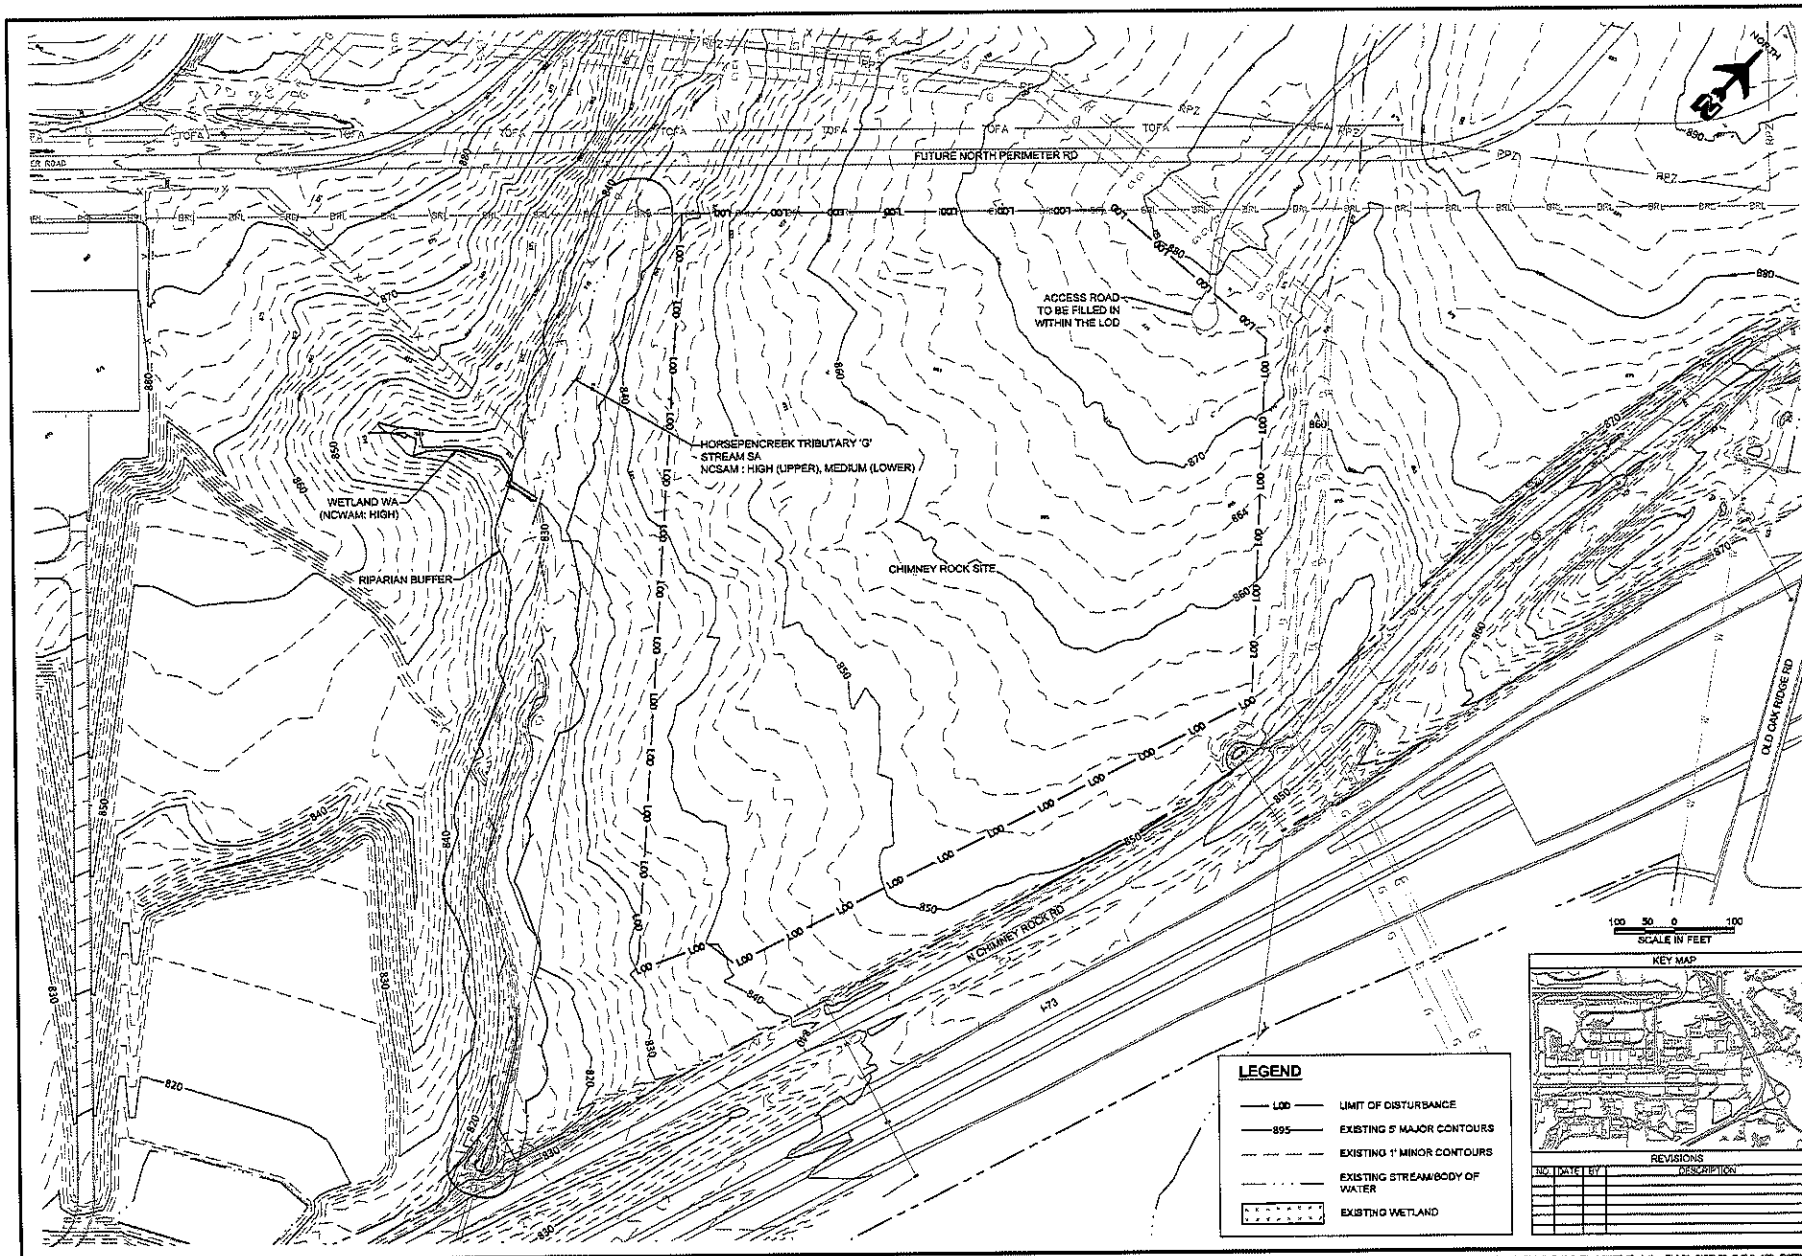



**PIEDMONT TRIAD
AIRPORT AUTHORITY**
 1000A Tied Johnson Parkway
 Greensboro, NC 27409
 ODC: (336) 865-6001
 FAX: (336) 865-6684
www.flytrampdt.com

PIEDMONT TRIAD INTERNATIONAL AIRPORT
 RENTAL CAR FACILITIES RELOCATION
EXISTING CONDITIONS AND DEMOLITION PLAN - 5



NOT FOR CONSTRUCTION

AAS
 DESIGNED
 DBK
 CHECKED

EAS
 DRAWN
 DBV
 APPROVED


Michael Baker
INTERNATIONAL
www.mbakertnt.com
 MICHAEL BAKER
 ENGINEERING, INC.
 200 Centreport Dr.
 Suite 300
 Greensboro, NC 27409
 ODC: (336) 831-1500
 FAX: (336) 831-1501

DATE: AUGUST 05, 2016

SCALE: AS SHOWN

SHEET

C-104

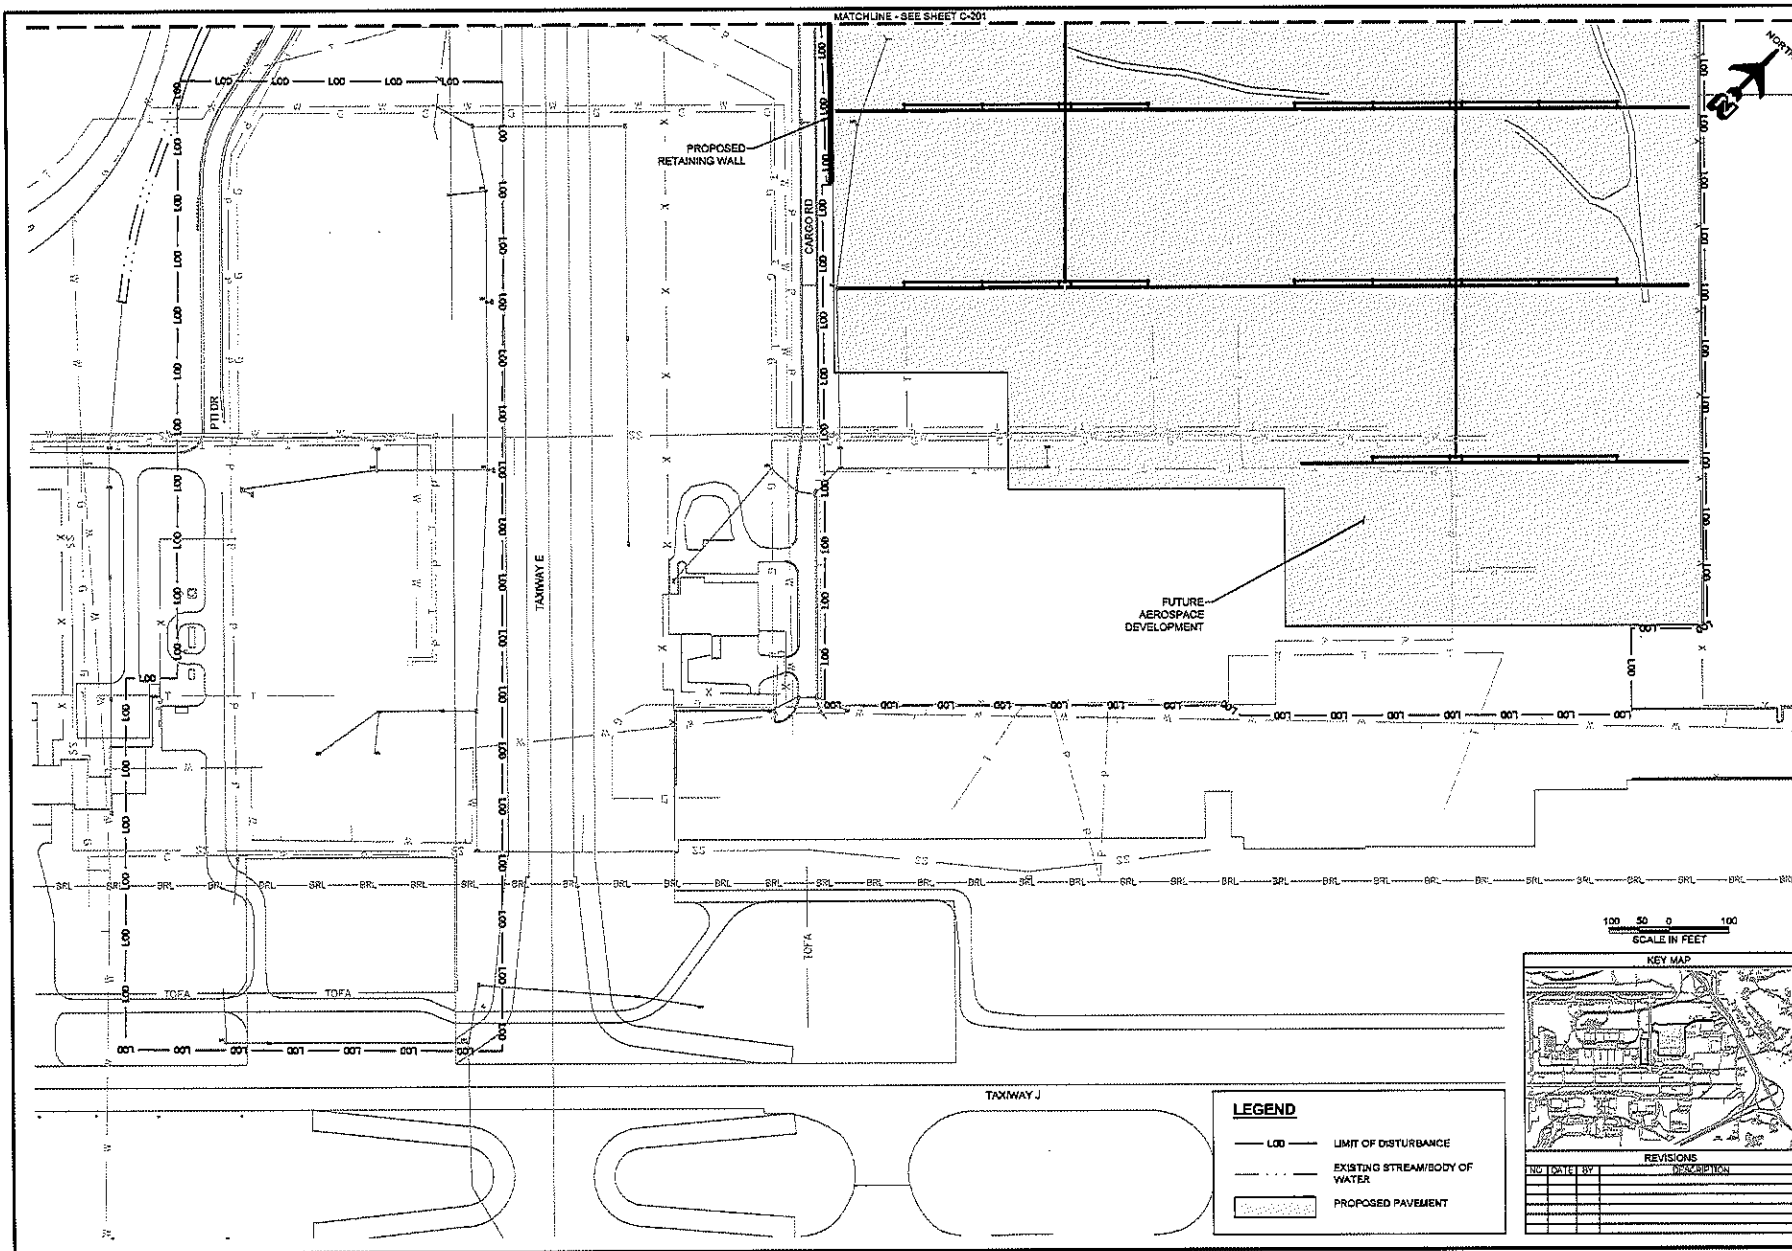

PTI
 PIEDMONT TRIAD
 AIRPORT AUTHORITY
 1000A Ted Johnson Parkway
 Greensboro, NC 27409
 O/C: (336) 663-5020
 FAX: (336) 625-5454
 www.flypti.com

**PIEDMONT TRIAD INTERNATIONAL AIRPORT
 RENTAL CAR FACILITIES RELOCATION
 SITE PLAN - 1**

NOT FOR
 CONSTRUCTION

AAS DESIGNED EAB DRAWN
 DSK CHECKED OSV
 APPROVED

Michael Baker
 INTERNATIONAL
 www.mbakintl.com
 MICHAEL BAKER
 ENGINEERING, INC.
 200 Centreport Dr.
 Suite 350
 Greensboro, NC 27409
 O/C: (336) 931-1500
 FAX: (336) 931-1501


DATE: AUGUST 05, 2019

SCALE: AS SHOWN

SHEET

C-200


100 50 0 100
 SCALE IN FEET

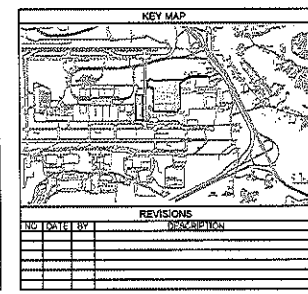

LEGEND

- LOD — LIMIT OF DISTURBANCE
- - - - - EXISTING STREAM/BODY OF WATER
- PROPOSED PAVEMENT



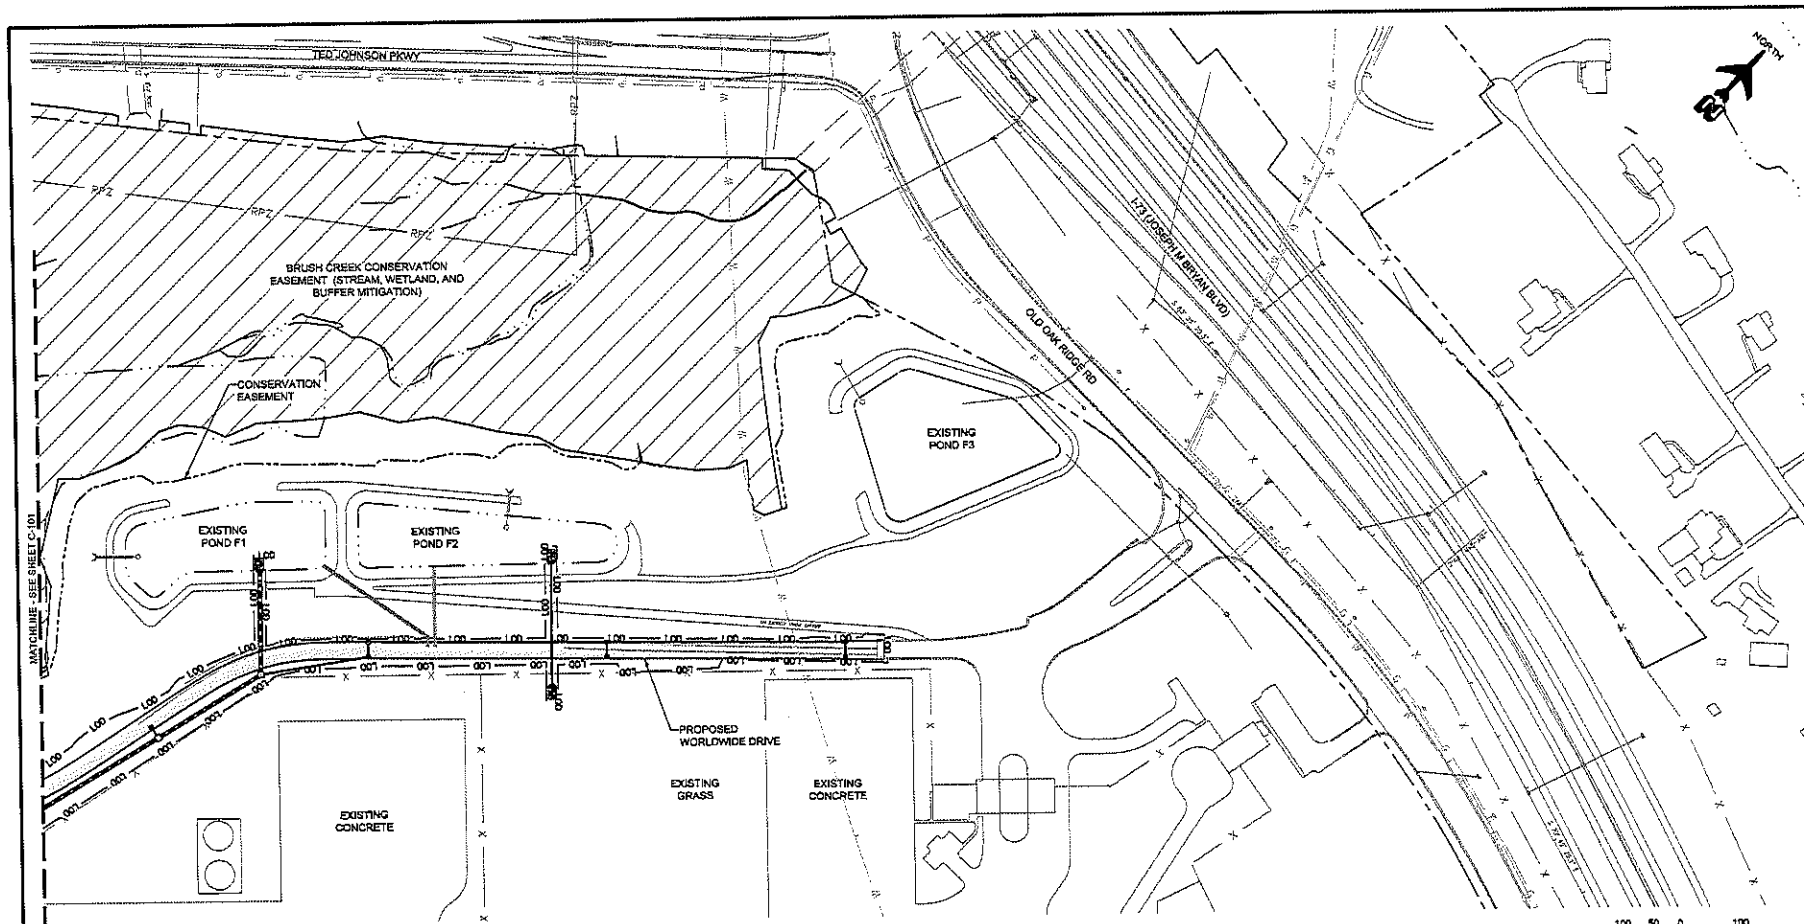

MATCHLINE - SEE SHEET C-01

LEGEND	
	LDD LIMIT OF DISTURBANCE
	EXISTING STREAM/BODY OF WATER
	EXISTING WETLAND
	BRUSH CREEK CONSERVATION AREA
	PROPOSED PAVEMENT
	PROPOSED BUILDING

KEY MAP		
REVISIONS		
NO.	DATE	DESCRIPTION

PIEDMONT TRIAD INTERNATIONAL AIRPORT
RENTAL CAR FACILITIES RELOCATION

SITE PLAN - 3

NOT FOR CONSTRUCTION

AAS
DESIGNED

DSK
CHECKED

EAB
DRAWN

GBV
APPROVED

Michael Baker INTERNATIONAL
www.mbakernatl.com

MICHAEL BAKER ENGINEERING, INC.
200 Centreport Dr.
Suite 300
Greensboro, NC 27409
OFC: (336) 831-1800
FAX: (336) 831-1501

DATE: AUGUST 05, 2019

SCALE: AS SHOWN

SHEET

C-202



PIEDMONT TRIAD INTERNATIONAL AIRPORT

RENTAL CAR FACILITIES RELOCATION

SITE PLAN - 4



<u>AAB</u>	<u>EAB</u>
DESIGNED	DRAWN
<u>DSK</u>	<u>GBV</u>
CHECKED	APPROVED


Michael Baker
INTERNATIONAL
www.mbakernintl.com
MICHAEL BAKER
ENGINEERING, INC.
200 Centropark Dr.
Suite 350
Greensboro, NC 27409
Office: (336) 831-1500
Fax: (336) 831-1501


DATE: AUGUST 05, 2018

SCALE: AS SHOWN

C-203

C:\MSD4 - ERM\Piedmont\Tribal International Airport\173048 8794 5 Sites\DRCS\00-Active PM\01 CAD09.02 CHRC-200-SITE PLANS.dwg

 

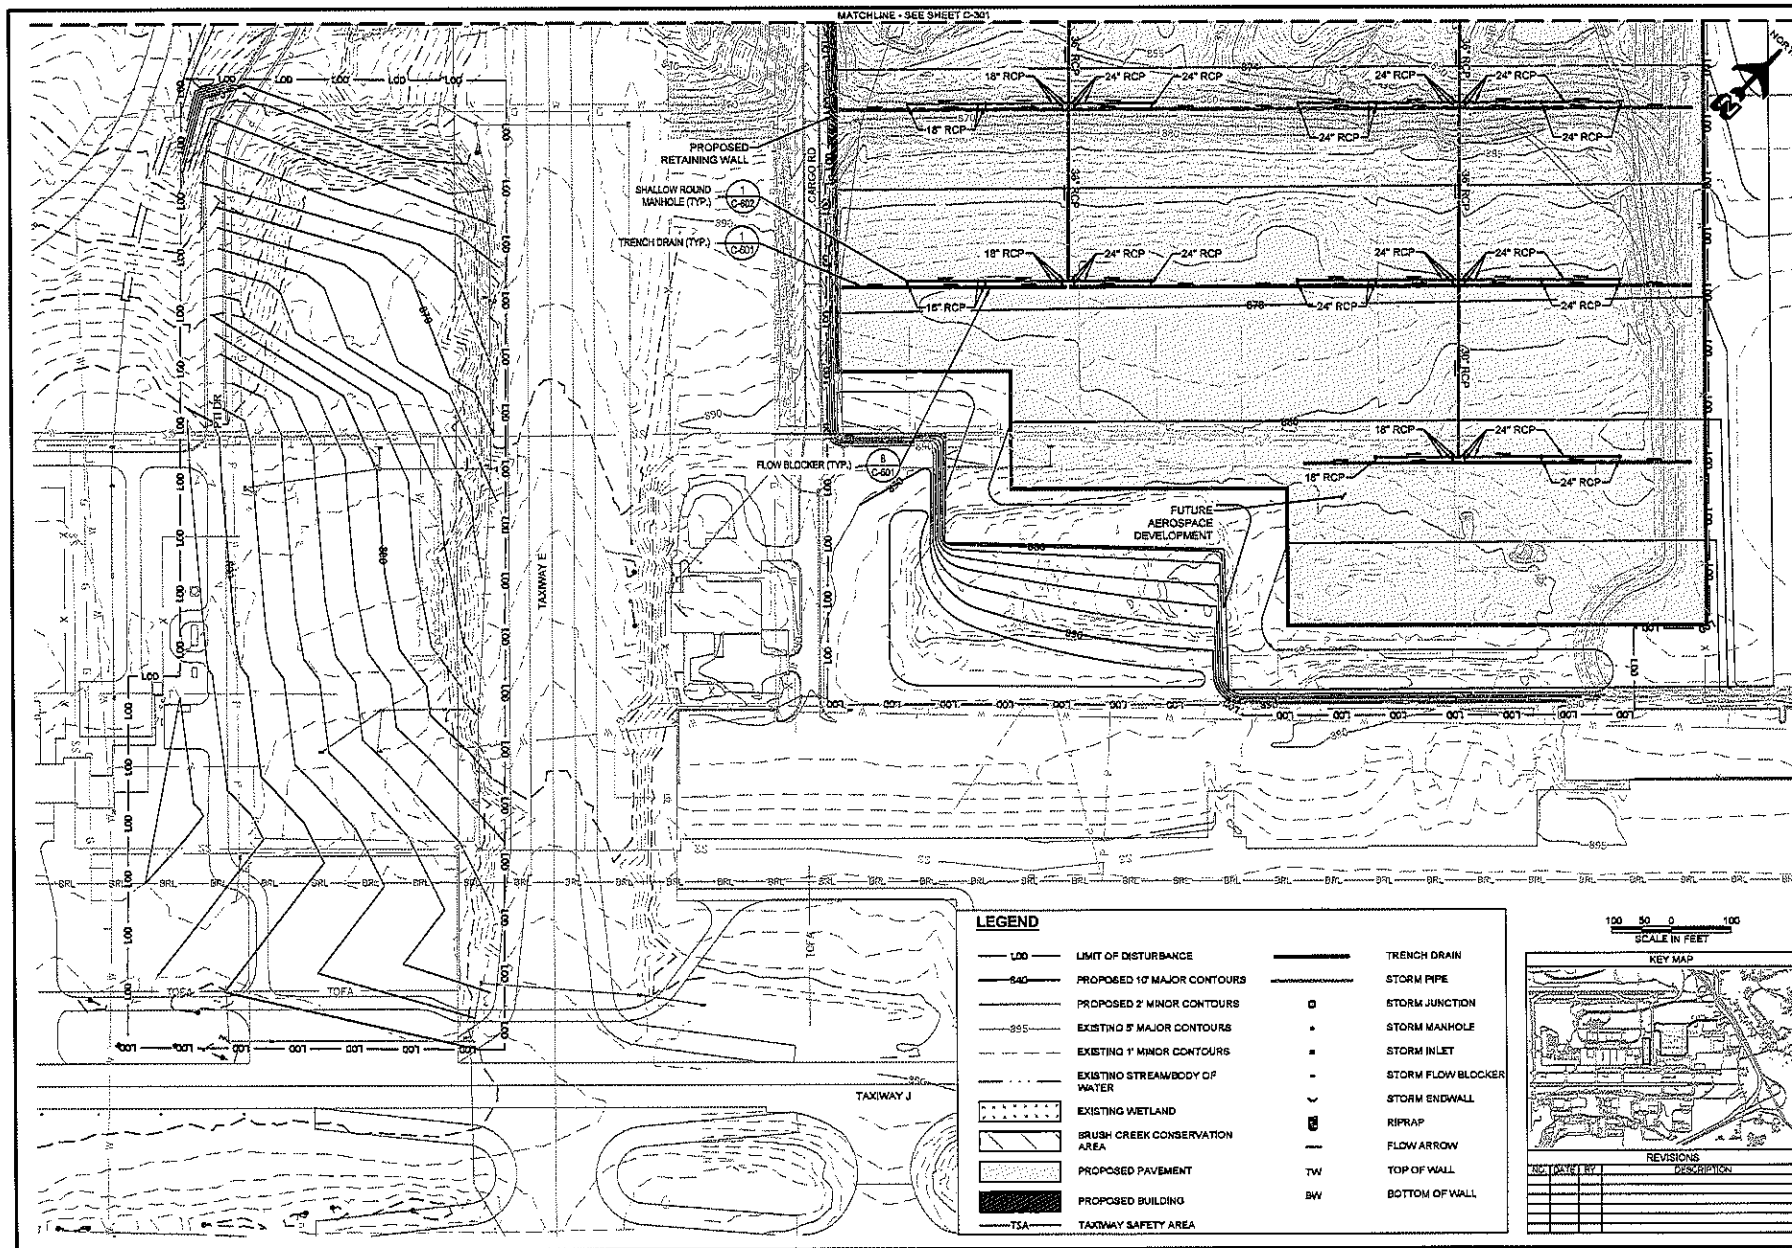

PTI
 PIEDMONT TRIAD
 AIRPORT AUTHORITY
 1000A Tied Jernigan Parkway
 Greensboro, NC 27408
 OFF: (336) 855-5200
 FAX: (336) 855-5604
 www.flytripti.com

PIEDMONT TRIAD INTERNATIONAL AIRPORT
RENTAL CAR FACILITIES RELOCATION
GRADING AND DRAINAGE PLAN - 1

NOT FOR
 CONSTRUCTION

AAB DESIGNED
 DSK CHECKED
 EAB DRAWN
 GHV APPROVED

Michael Baker
 INTERNATIONAL
 www.mbakernl.com
 MICHAEL BAKER
 ENGINEERING, INC.
 200 Centreport Dr.
 Suite 350
 Greensboro, NC 27409
 OFF: (336) 851-1500
 FAX: (336) 851-1501

DATE: AUGUST 06, 2019

SCALE: AS SHOWN
 SHEET

C-300

LEGEND

— 100 —	LIMIT OF DISTURBANCE	—	TRENCH DRAIN
— 540 —	PROPOSED 10' MAJOR CONTOURS	—	STORM PIPE
— 545 —	PROPOSED 2' MINOR CONTOURS	—	STORM JUNCTION
— 550 —	EXISTING 5' MAJOR CONTOURS	—	STORM MANHOLE
— 555 —	EXISTING 1' MINOR CONTOURS	—	STORM INLET
—	EXISTING STREAM/BODY OF WATER	—	STORM FLOW BLOCKER
—	EXISTING WETLAND	—	STORM ENDWALL
—	BRUSH CREEK CONSERVATION AREA	—	RIPRAP
—	PROPOSED PAVEMENT	—	FLOW ARROW
—	PROPOSED BUILDING	—	TOP OF WALL
— TSA —	TAXIWAY SAFETY AREA	—	BOTTOM OF WALL

100 50 0 100
 SCALE IN FEET


KEY MAP

REVISIONS


NO.	DATE	BY	DESCRIPTION



01/15/2011 11:41 AM Total Information: A/c: 173048 SWW 5 Date: 10/05/00-Active Fee: 01 CAD: 02 CH/C-300-GRADING AND DRAINAGE PLANS-ENG

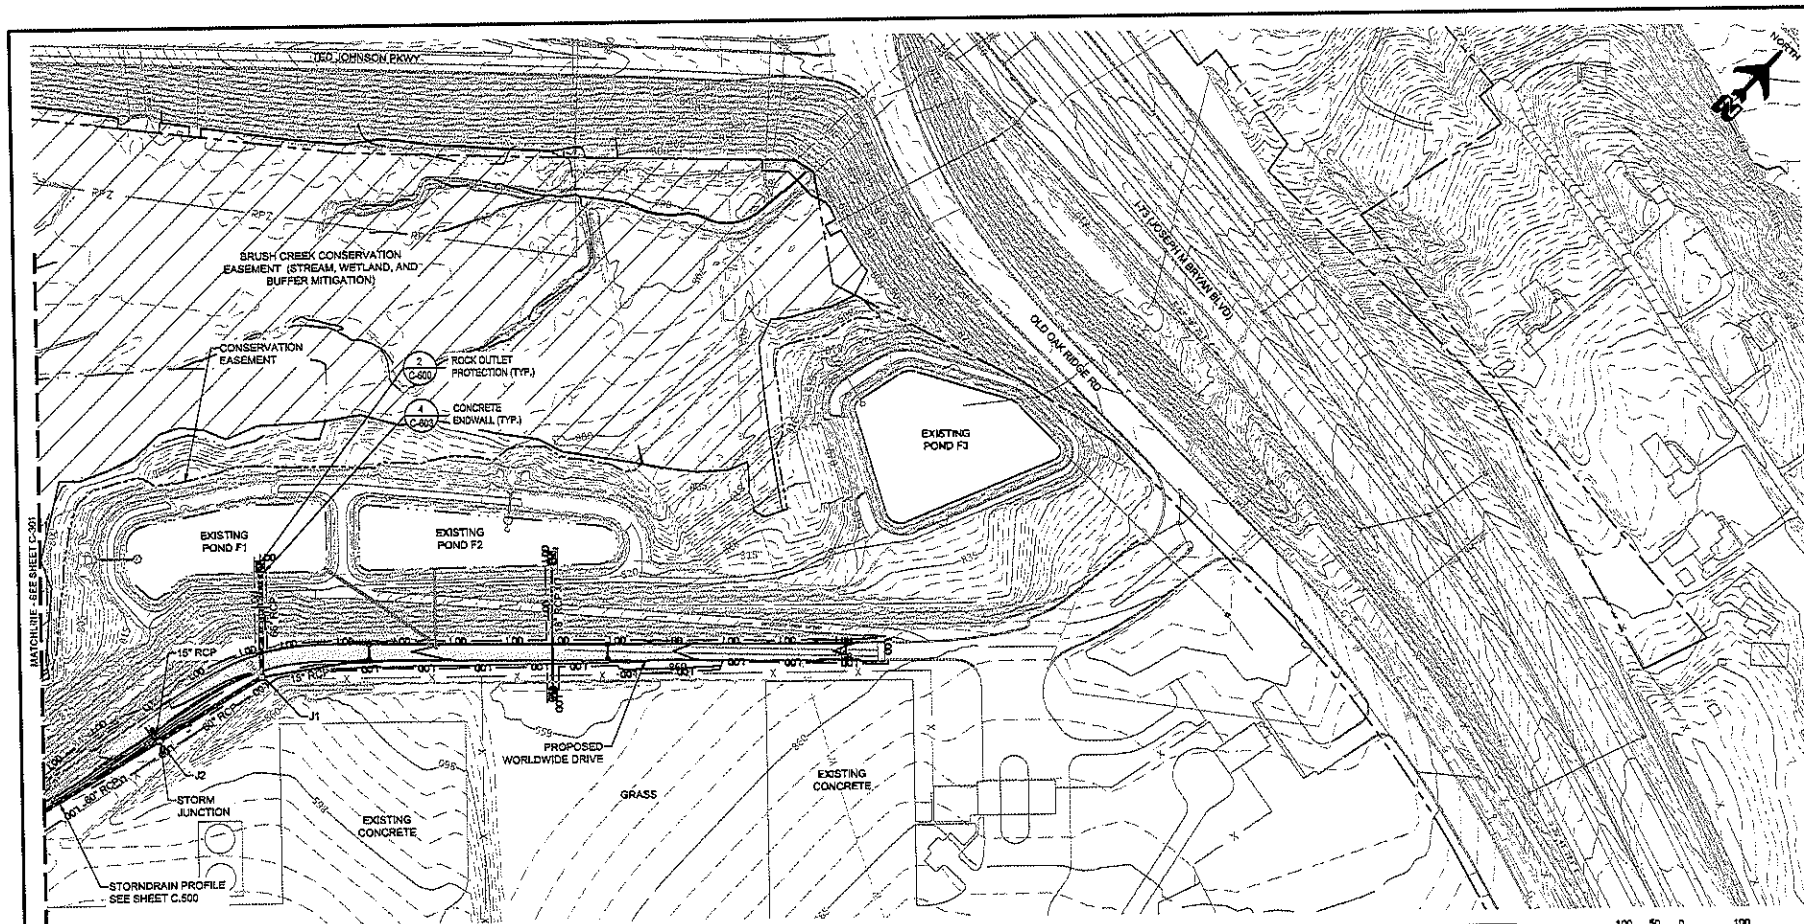

LEGEND			
---	100	---	LIMIT OF DISTURBANCE
---	840	---	PROPOSED 10' MAJOR CONTOURS
---	---	---	PROPOSED 2' MINOR CONTOURS
---	---	---	EXISTING 5' MAJOR CONTOURS
---	---	---	EXISTING 1' MINOR CONTOURS
---	---	---	EXISTING STREAM/BODY OF WATER
---	---	---	EXISTING WETLAND
---	---	---	BRUSH CREEK CONSERVATION AREA
---	---	---	PROPOSED PAVEMENT
---	---	---	PROPOSED BUILDING
---	---	---	TAXIWAY SAFETY AREA
---	---	---	TRENCH DRAIN
---	---	---	STORM PIPE
---	---	---	STORM JUNCTION
---	---	---	STORM MANHOLE
---	---	---	STORM INLET
---	---	---	STORM FLOW BLOCKER
---	---	---	STORM ENDWALL
---	---	---	RIPRAP
---	---	---	FLOW ARROW
---	---	---	TOP OF WALL
---	---	---	BOTTOM OF WALL

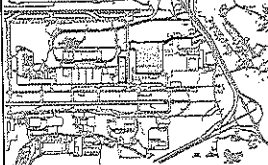SCALE IN FEET			
KEY MAP			
			
REVISIONS			
NO.	DATE	BY	DESCRIPTION

PIEDMONT TRIAD INTERNATIONAL AIRPORT
RENTAL CAR FACILITIES RELOCATION
GRADING AND DRAINAGE PLAN - 3

NOT FOR CONSTRUCTION

AAS
DESIGNED

DBK
CHECKED

CAB
DRAWN

OBV
APPROVED

Michael Baker International
www.mbakertnt.com


MICHAEL BAKER ENGINEERING, INC.
200 Centreport Dr.
Suite 350
Greensboro, NC 27409
OFC: (336) 831-1500
FAX: (336) 831-1501

DATE: AUGUST 05, 2019

SCALE: AS SHOWN

SHEET

C-302

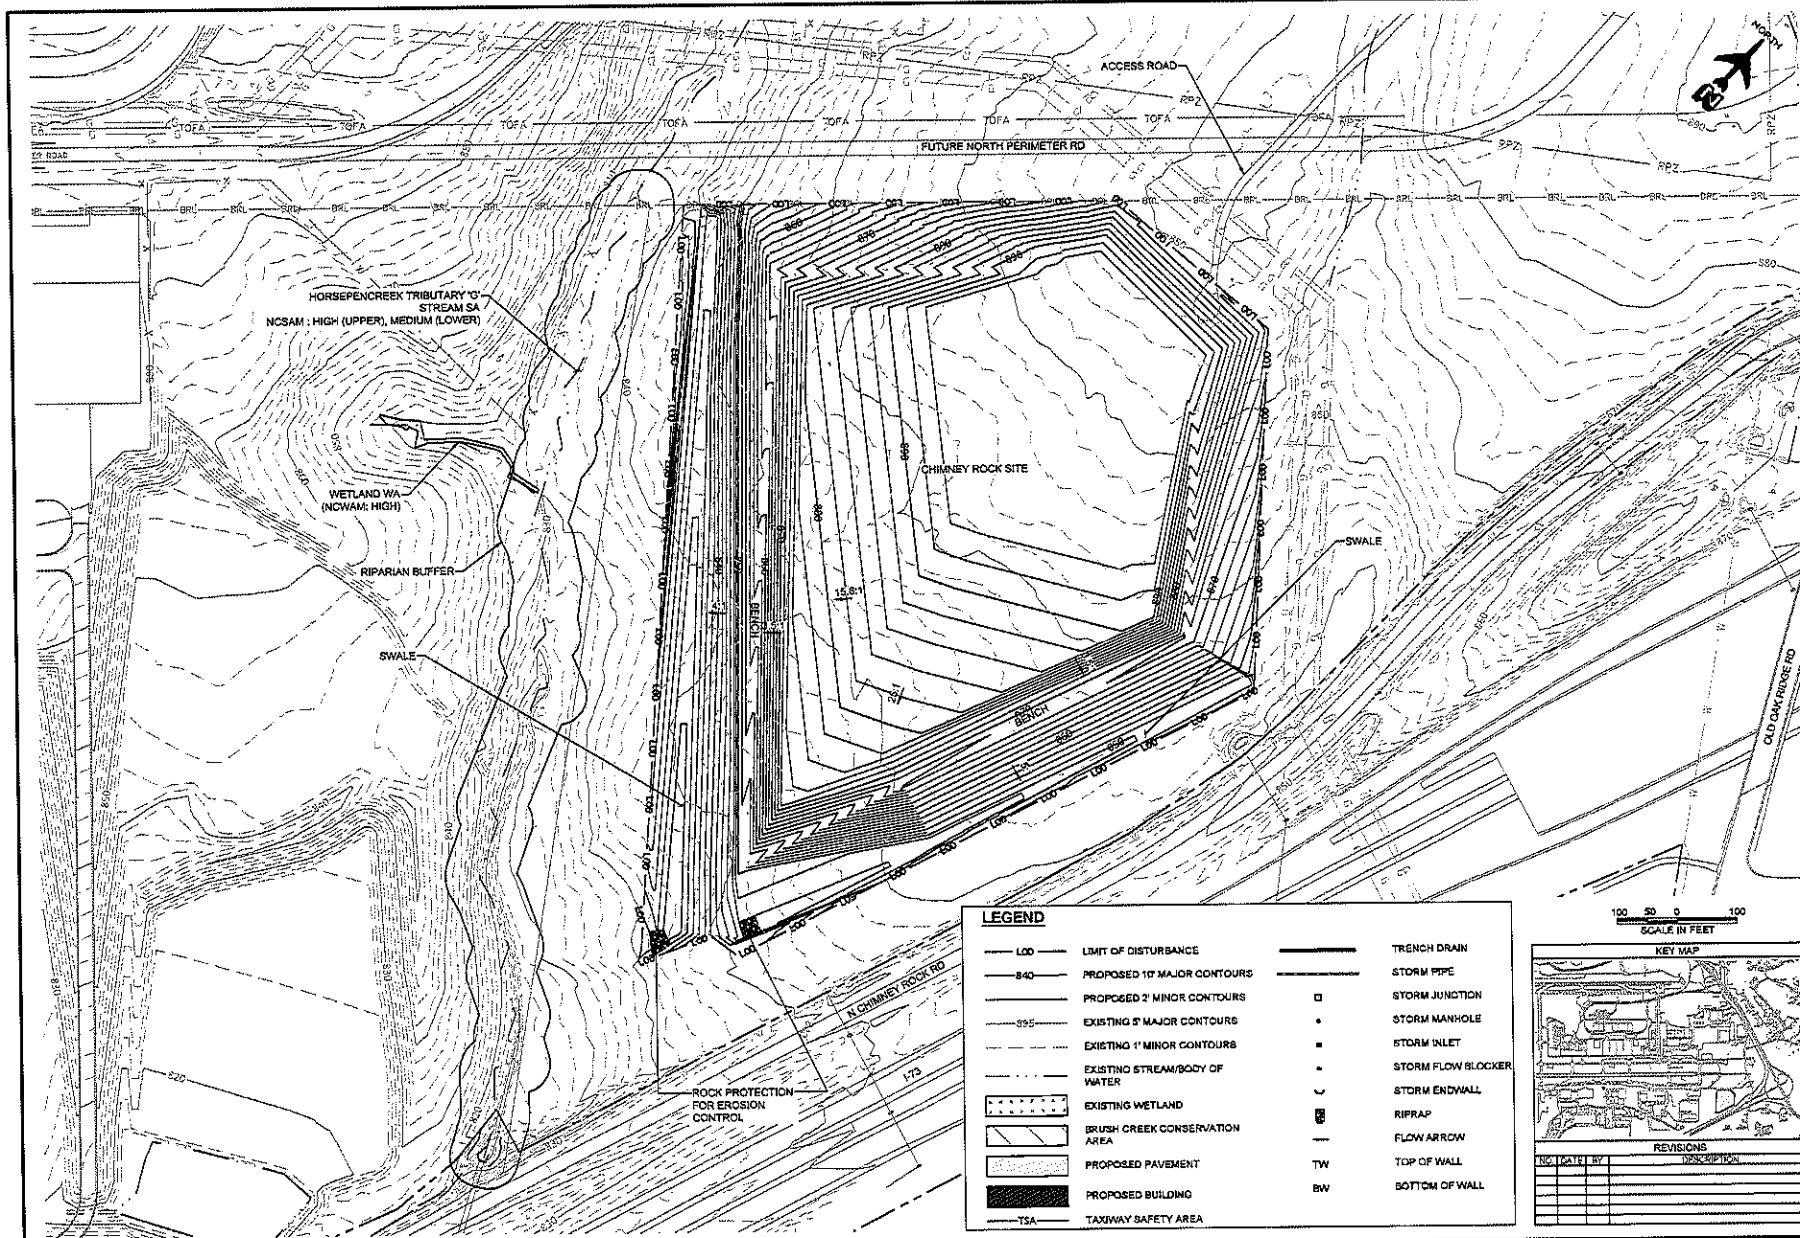

PTI
 PIEDMONT TRIAD
 AIRPORT AUTHORITY
 1000A Ted Johnson Parkway
 Greensboro, NC 27409
 OTC: (336) 605-5000
 FAX: (336) 605-5004
 www.flythetriad.com

PIEDMONT TRIAD INTERNATIONAL AIRPORT
 RENTAL CAR FACILITIES RELOCATION
GRADING AND DRAINAGE PLAN - 5

NOT FOR CONSTRUCTION

AAB DESIGNED EAB DRAWN
 DSK CHECKED GBN APPROVED


Michael Baker
 INTERNATIONAL
 www.mbakertnd.com
 MICHAEL BAKER
 ENGINEERING, INC.
 200 Centreport Dr.
 Suite 350
 Greensboro, NC 27409
 OTC: (336) 631-1500
 FAX: (336) 631-1501


DATE: AUGUST 05, 2016

SCALE: AS SHOWN

SHEET

C-304

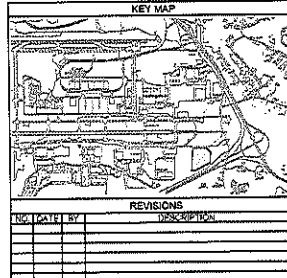

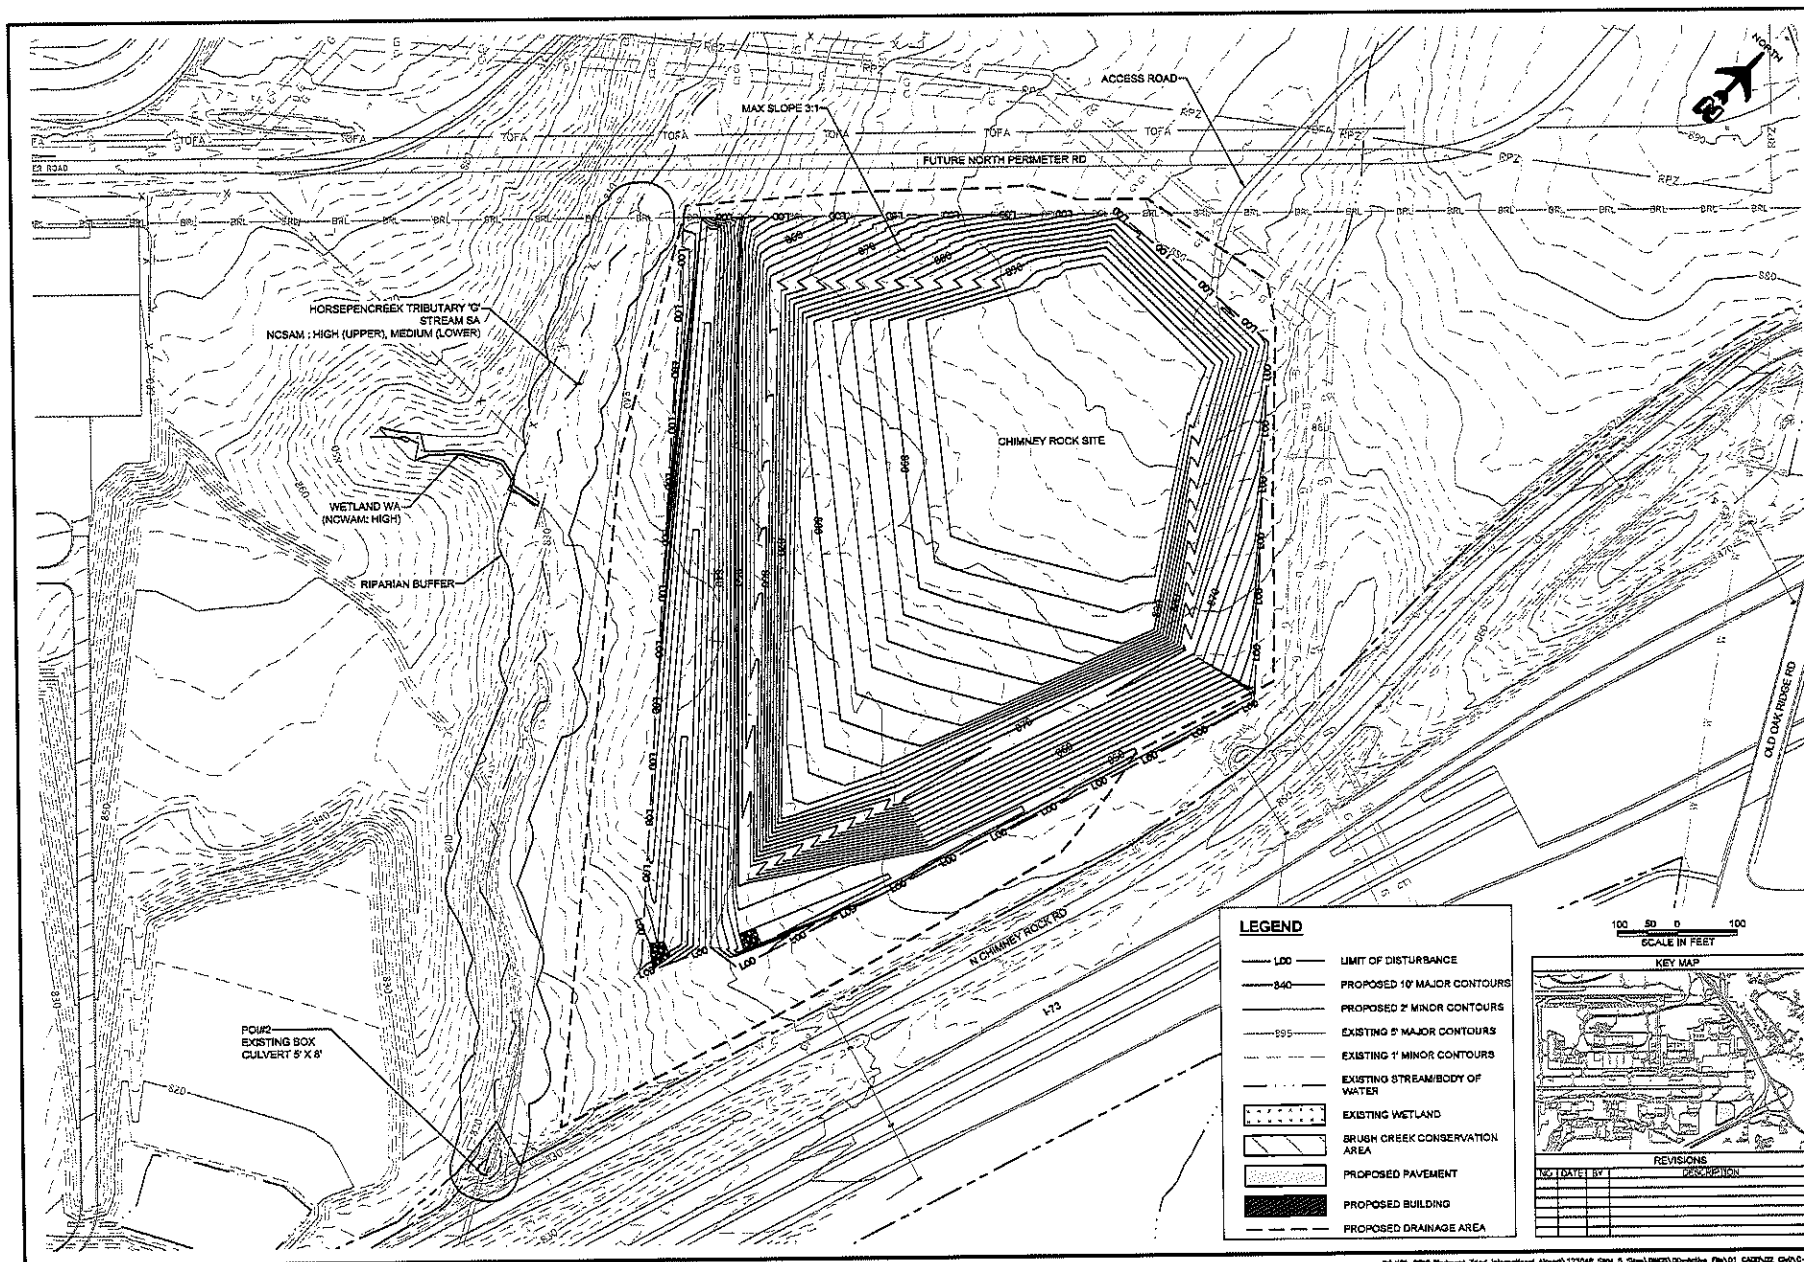



PIEDMONT TRIAD AIRPORT AUTHORITY
 1000A Ted Johnson Parkway
 Greensboro, NC 27409
 OFF: (336) 855-5000
 FAX: (336) 855-5004
www.flytriad.com

PIEDMONT TRIAD INTERNATIONAL AIRPORT
 RENTAL CAR FACILITIES RELOCATION
STORMWATER MANAGEMENT PLAN -2

NOT FOR CONSTRUCTION

AAB DESIGNED	EAB DRAWN
DSK CHECKED	GBV APPROVED


Michael Baker International
www.mbakintl.com

MICHAEL BAKER ENGINEERING, INC.
 200 Centreport Dr.
 Suite 350
 Greensboro, NC 27409
 OFF: (336) 931-1500
 FAX: (336) 931-1501


DATE: AUGUST 05, 2019

SCALE: AS SHOWN


C-401

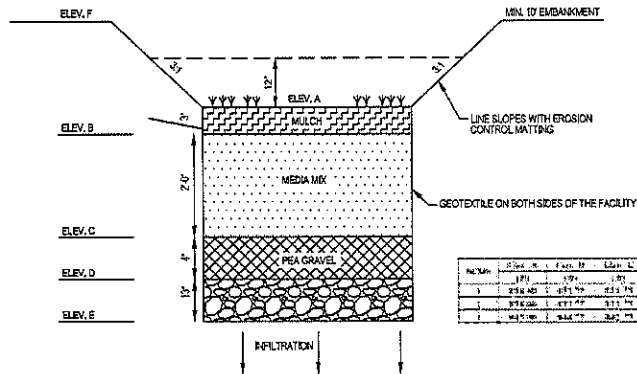

NO.	ITEM	QTY	UNIT	PRICE	TOTAL
1	12" x 12" x 12" MEDIA MIX	1.00	CU YD	120.00	120.00
2	2" x 2" x 2" PEAS GRAVEL	1.00	CU YD	120.00	120.00
3	12" x 12" x 12" MEDIA MIX	1.00	CU YD	120.00	120.00
4	2" x 2" x 2" PEAS GRAVEL	1.00	CU YD	120.00	120.00
5	12" x 12" x 12" MEDIA MIX	1.00	CU YD	120.00	120.00
6	2" x 2" x 2" PEAS GRAVEL	1.00	CU YD	120.00	120.00

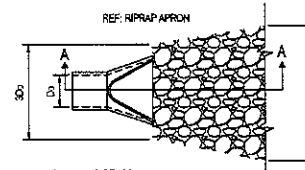

PLAN VIEW

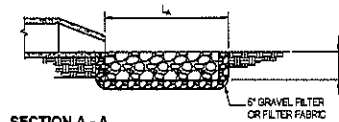

SECTION A - A

1 BIORETENTION DETAIL

SCALE: NTS

NOTES:

MEDIA SHALL BE A HOMOGENEOUS SOIL MIX ENGINEERED MEDIA BLEND WITH APPROXIMATE VOLUMES OF:

- 55-60% MEDIUM TO COARSE WASHED SAND
- 5-10% FINES (SILT AND CLAY)
- 3-6% ORGANIC MATTER
- PHOSPHORUS INDEX (P-INDEX) SHALL NOT EXCEED 30

MEDIA SHALL NOT BE MECHANICALLY COMPACTED

POST CONSTRUCTION THE FACILITY SHOULD BE MAINTAINED IN A MANNER THAT RESULTS IN AT LEAST 1" AIR AT THE PLANTING SURFACE


INFILTRATION ASSUMED TO BE > 75% AS THE EXISTING HYDROLOGIC SOIL GROUP (HSG) 'A'.

2 ROCK OUTLET PROTECTION

SCALE: NTS

NOTES:

1. L_a IS LENGTH OF RIPRAP APRON. THE APRON SHALL EXTEND TO TOE OF SLOPE.
2. THE DOWNSTREAM WIDTH (W) OF THE APRON IS EQUAL TO D_o - L_a (MINIMUM TAILWATER).
3. A FILTER BLANKET OR FILTER FABRIC SHALL BE INSTALLED BETWEEN THE RIPRAP AND SOIL FOUNDATION.
4. IN A WELL DEFINED CHANNEL, EXTEND THE APRON UP THE CHANNEL BANKS TO AN ELEVATION 5' ABOVE MAXIMUM TAILWATER DEPTH OR TO TOP OF BANK, WHICHEVER IS LESS.
5. T_a = 1.5 x MAX. STONE DIA.; MAX. STONE DIA. 1.5 x d_{50} .

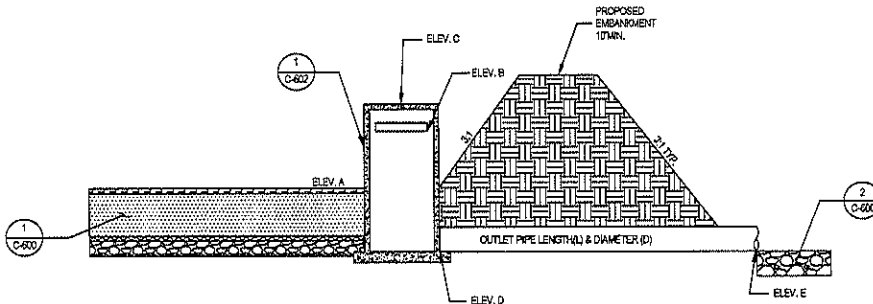

NO.	ITEM	QTY	UNIT	PRICE	TOTAL
1	12" x 12" x 12" MEDIA MIX	1.00	CU YD	120.00	120.00
2	2" x 2" x 2" PEAS GRAVEL	1.00	CU YD	120.00	120.00
3	12" x 12" x 12" MEDIA MIX	1.00	CU YD	120.00	120.00
4	2" x 2" x 2" PEAS GRAVEL	1.00	CU YD	120.00	120.00
5	12" x 12" x 12" MEDIA MIX	1.00	CU YD	120.00	120.00
6	2" x 2" x 2" PEAS GRAVEL	1.00	CU YD	120.00	120.00

3 BIORETENTION SECTION

SCALE: NTS

PTI
PIEDMONT TRIAD
AIRPORT AUTHORITY
1002A Ted Johnson Parkway
Greensboro, NC 27409
OFC: (336) 635-5400
FAX: (336) 635-5664
www.hydrapl.com

PIEDMONT TRIAD INTERNATIONAL AIRPORT
RENTAL CAR FACILITIES RELOCATION

STORM WATER MANAGEMENT DETAILS - 1



AAB MJO
DESIGNED DRAWN
CHKD DBV
CHECKED APPROVED

Michael Baker
INTERNATIONAL
www.mbakertd.com
MICHAEL BAKER
ENGINEERING, INC.
200 Centreport Dr.
Suite 250
Greensboro, NC 27409
OFC: (336) 631-1500
FAX: (336) 631-1501


DATE: AUGUST 05, 2019

SCALE: NONE


SHEET

C-600

NO.	DATE	BY	DESCRIPTION


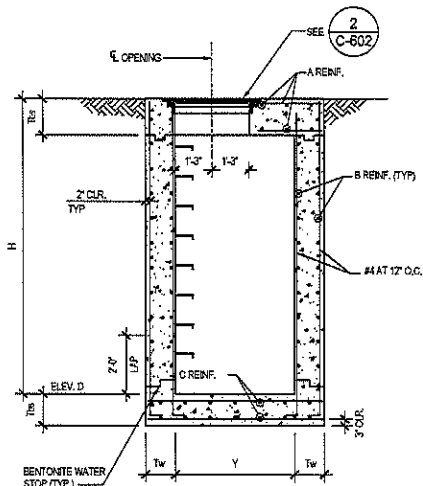


30" DIA. OPENING IN TOP SLAB WITH REBAR R-3491-A SLAB TYPE FRAME & (SOLID) COVER OR APPROVED EQUAL (AIR CRAFT RATED)

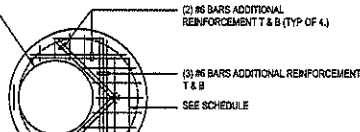

NOTE: MANHOLES MUST BE WATER TIGHT.





2 C-602 ROUNO LID (AIRCRAFT RATED) REINFORCING LAYOUT PLAN N.T.S.

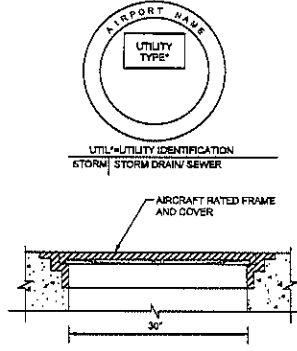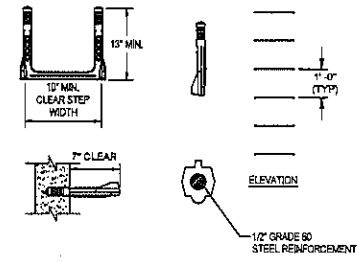

2A C-602 MANHOLE FRAME AND COVER N.T.S.

- NOTES:
1. STRUCTURE LOAD RATING: AIRCRAFT FFA AC 15053D-06 APPENDIX 3
 2. PROVIDE BENTONITE WATER STOPS OR GASKETS AT ALL JOINTS.
 3. PROVIDE CONCRETE CHANNEL AT BOTTOM OF STRUCTURE, 2" PER FOOT MIN SLOPE.
 4. BENCH HEIGHT ABOVE OUTGOING PIPE INVERT SHALL BE HALF THE DIAMETER OF THE PIPE.
 5. CONNECTION BETWEEN MANHOLE WALL AND PIPE TO BE FLEXIBLE GASKET.
 6. 24" MAX FROM FACE OF MANHOLE WALL TO FIRST JOINT OF PIPE.
 7. PROVIDE COLLARS AT JOINTS OF PIPES SLOPE GREATER THAN 10 DEGREES TO PREVENT SEPARATION OF JOINTS DURING CONSTRUCTION.
 8. DIMENSIONS TO BE DETERMINED DURING DESIGN.

1 C-602 SHALLOW ROUND MANHOLE VERTICAL CROSS-SECTION N.T.S.

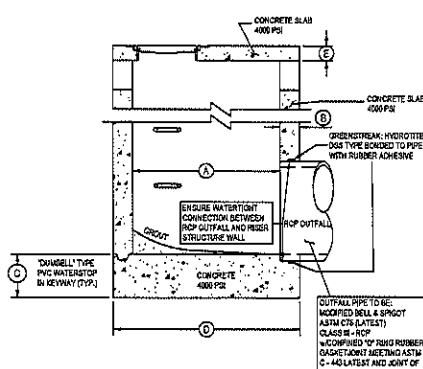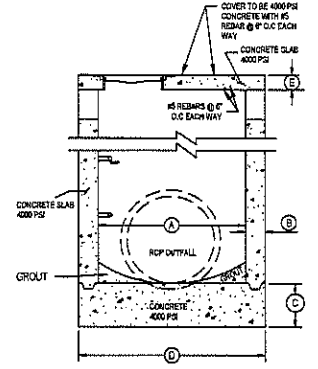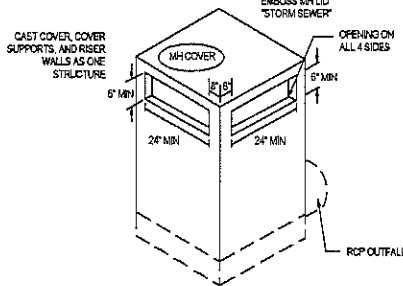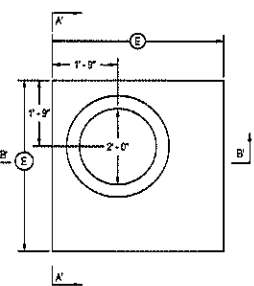

DIMENSION	DIMENSION VALUE
A	9'-0"
B	8 INCHES
C	1'-2"
D	9'-6"
E	9 INCHES

* NO ORIFICE PIPE IN THIS STRUCTURE

PTI
 PIEDMONT TRIAD
 AIRPORT AUTHORITY
 1000A Ted Johnson Parkway
 Greensboro, NC 27409
 OFC: (336) 855-5800
 FAX: (336) 855-5894
 www.tyfrompti.com

PIEDMONT TRIAD INTERNATIONAL AIRPORT
 RENTAL CAR FACILITIES RELOCATION
STORM WATER MANAGEMENT DETAILS - 3

NOT FOR CONSTRUCTION

AAB DESIGNED
 DSK CHECKED
 MJG DRAWN
 GBV APPROVED
Michael Baker
 INTERNATIONAL
 www.mbakert.com
 MICHAEL BAKER
 ENGINEERING, INC.
 200 Centrepark Dr.
 Suite 300
 Greensboro, NC 27409
 OFC: (336) 931-1500
 FAX: (336) 931-1501

DATE: AUGUST 08, 2019

SCALE: NONE

SHEET

C-602

NO.	DATE	BY	DESCRIPTION

