



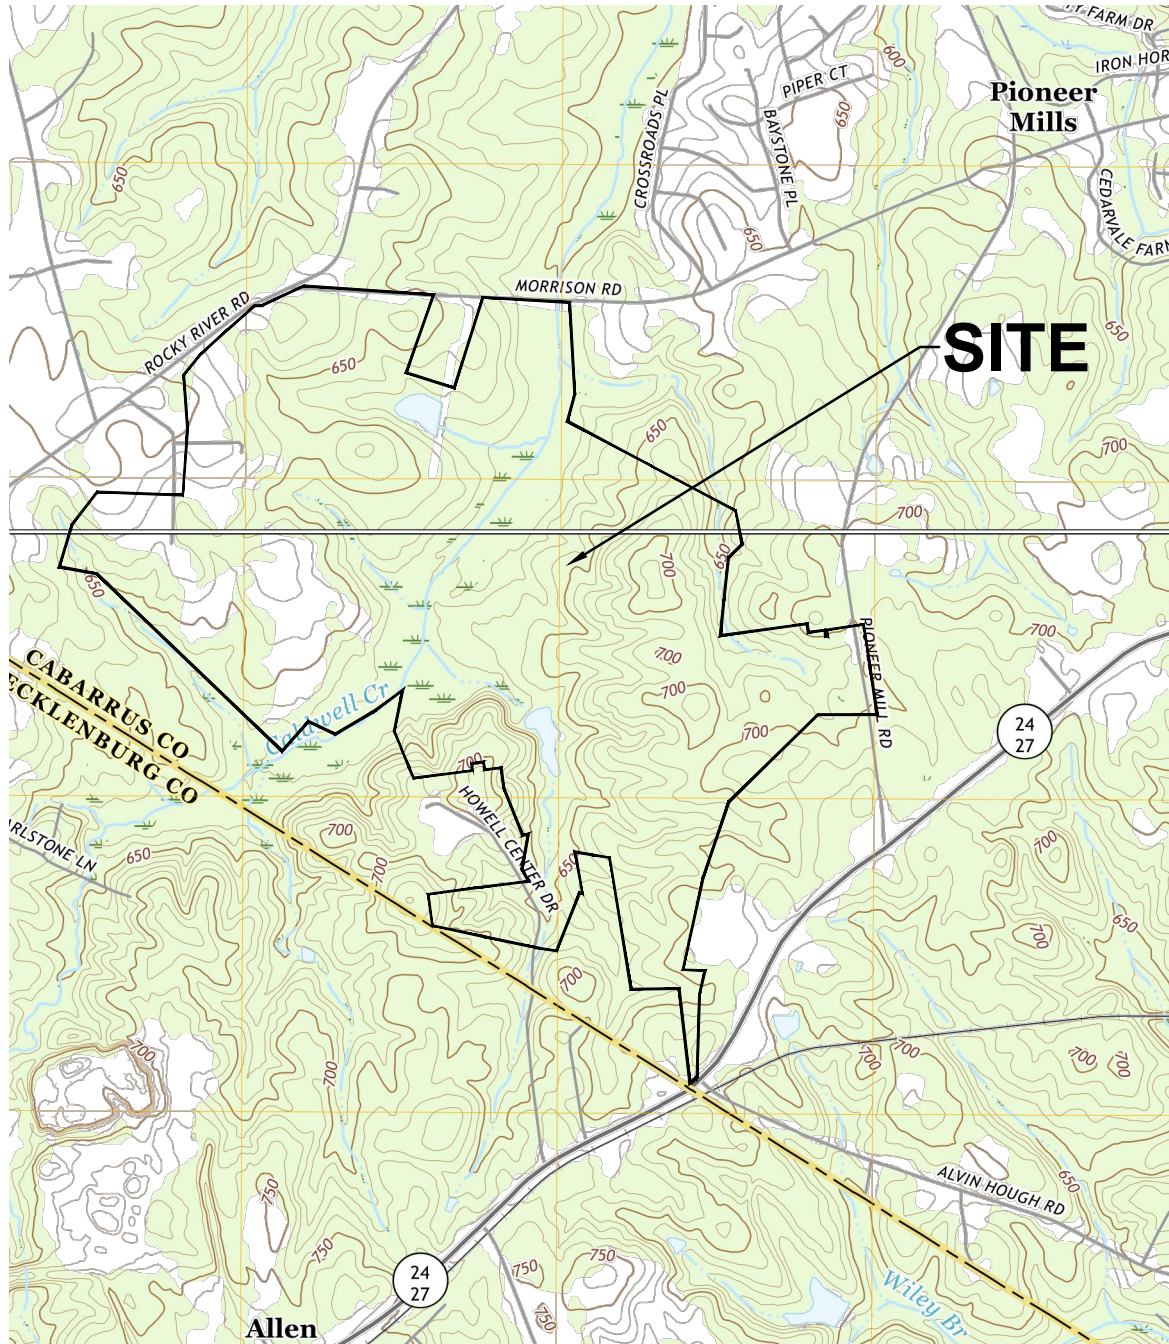

GRAPHIC SCALE

 

(IN FEET)

HORIZONTAL 1 inch = 2000ft.

ESP Associates, Inc.
20484 Chantwell Center Dr.
Suite D
Cornelius, NC 28031
1-800-960-7317
www.espassociates.com



PROJECT NUMBER: IW16.400

DATE: 06/06/2022

SCALE: AS NOTED

DRAWN BY/CHK BY: AMP / DEB

ALBEMARLE ROAD SITE
PUBLIC NOTICE PLANS
USGS MAP

FORESTAR USA REAL ESTATE GROUP, INC MIDLAND, NORTH CAROLINA

FOR USACE PERMITTING ONLY

EXISTING
HOUSE

SCM#
B3

SCM#
B2

SCM#
B5

SCM#
B9

SCM#
B8

SCM#
B4

SCM#
B6

SCM#
B7

PROP. PERM. WETLAND
IMPACT (F3)
WETLAND C1000-1100
±0.50 AC.

SCM#
B1

PROP. PERM. IMPACT (R6)
TRIBUTARY 1
±90 LF
±0.03 AC.

PROP. PERM. IMPACT (R4)
TRIBUTARY 6
±85 LF
±0.013 AC.

SCM#
A1

PROP. PERM. IMPACT (R5)
TRIBUTARY 7
±100 LF
±0.006 AC.

SCM#
A7

MATCHLINE: SEE SHEET 5 OF 28



PROJECT NUMBER: IW16.400

DATE: 06/06/2022


SCALE: 1" = 750'

DRAWN BY/CHK BY: AMP / DEB

ALBEMARLE ROAD SITE
PUBLIC NOTICE PLANS
SITE PLAN - SHEET 1 OF 2

MIDLAND, NORTH CAROLINA

FORESTAR USA REAL ESTATE GROUP, INC

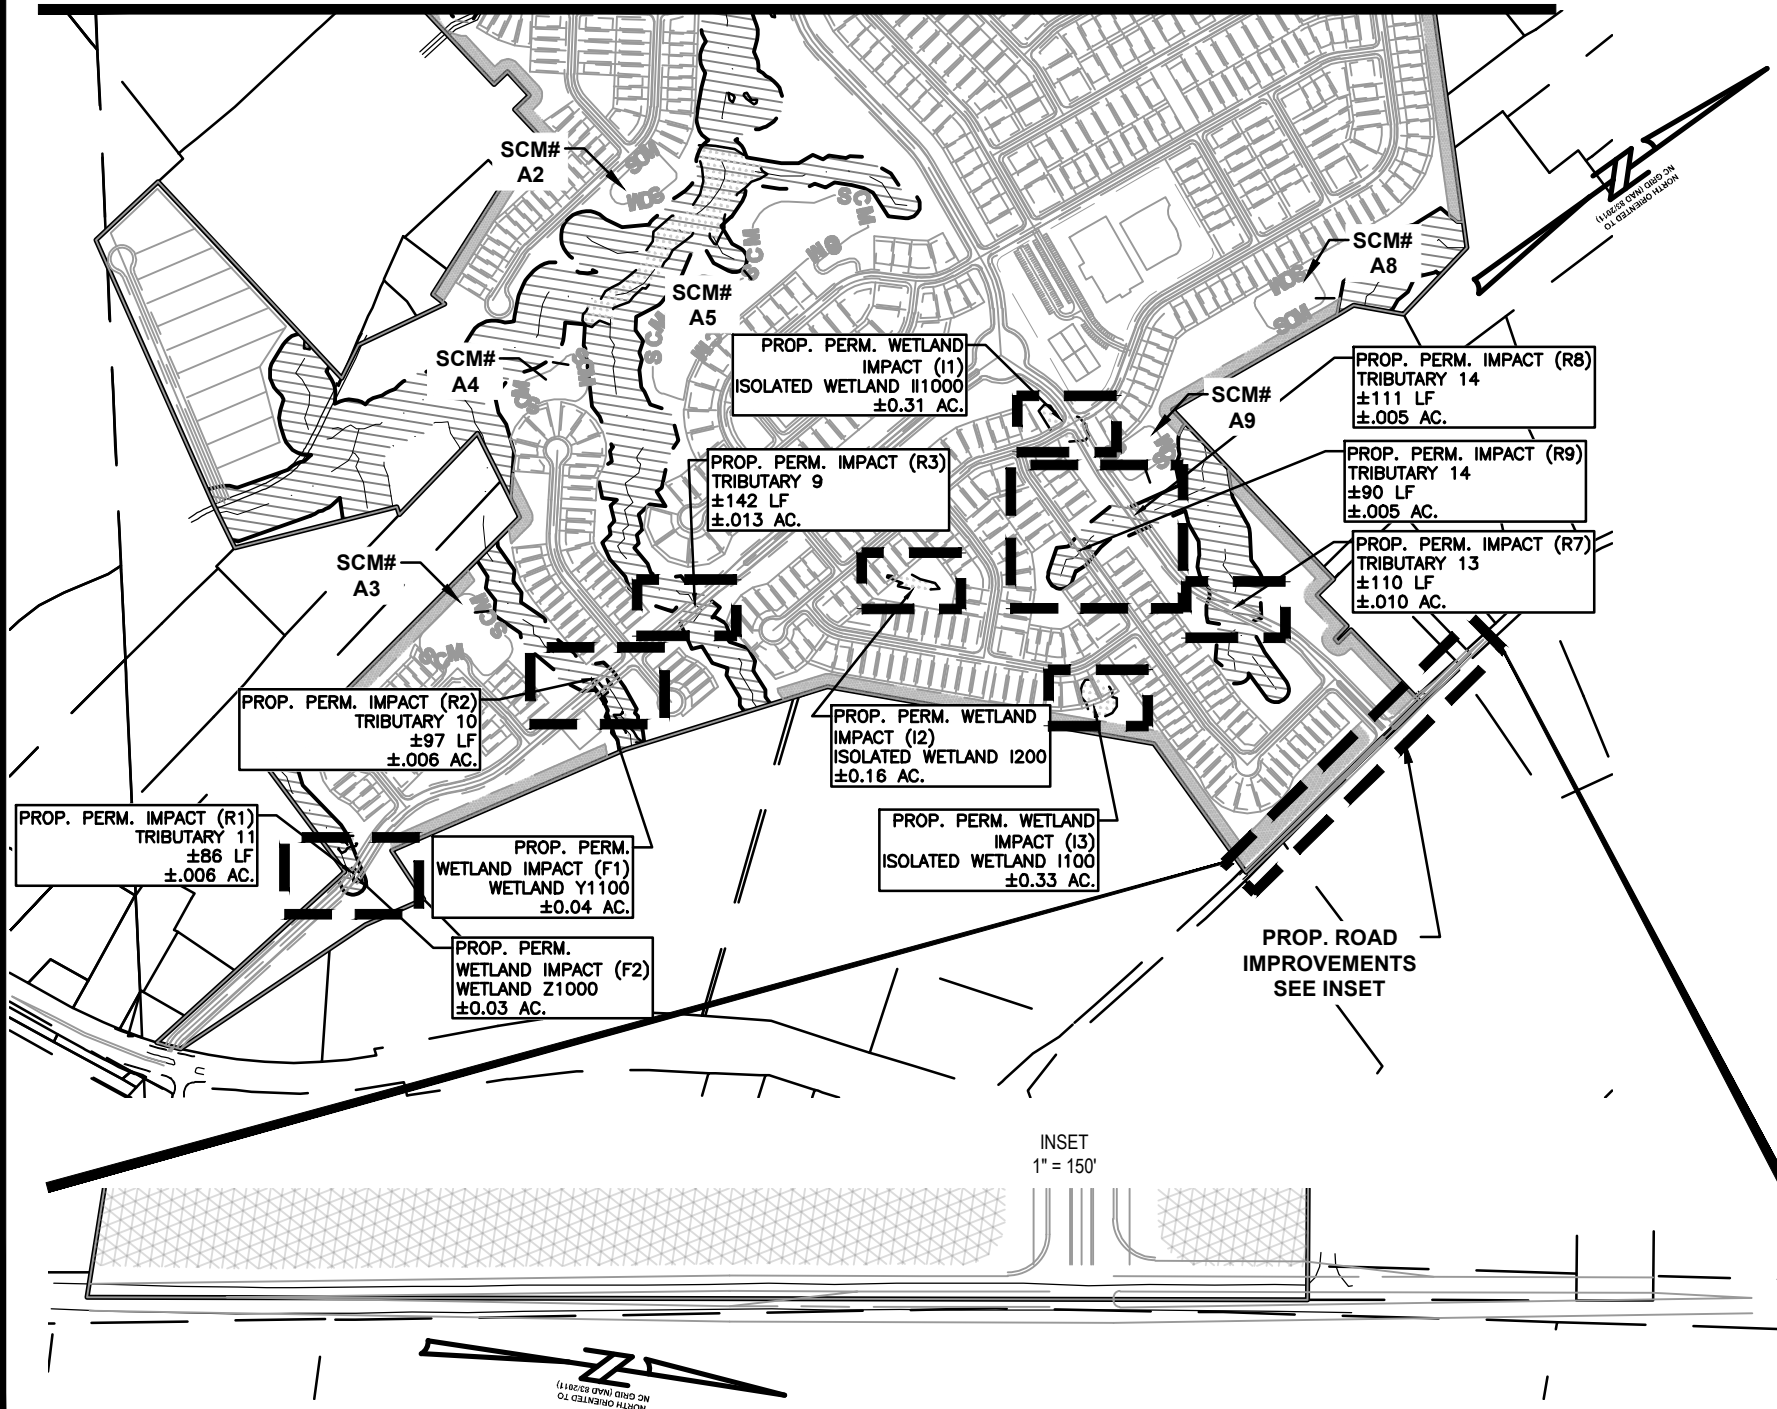

ESP Associates, Inc.
20484 Chantwell Center Dr.
Suite D
Cornelius, NC 28031
1-800-960-7317



PROJECT NUMBER: IW16.400

DATE: 06/06/2022

SCALE: 1" = 750'

DRAWN BY/CHK BY: AMP / DEB

ALBEMARLE ROAD SITE
PUBLIC NOTICE PLANS
SITE PLAN - SHEET 2 OF 2

MIDLAND, NORTH CAROLINA

FORESTAR USA REAL ESTATE GROUP, INC

ESP Associates, Inc.
20484 Chartwell Center Dr.
Suite D
Cornelius, NC 28031
1-800-960-7317

NC License F-1407
www.espassociates.com






DRAWN BY/CHK BY: AMP / DEB

FORESTAR USA REAL ESTATE GROUP, INC

ALBEMARLE ROAD SITE
PUBLIC NOTICE PLANS
TRIBUTARY 13 PLAN VIEW

6 OF 28

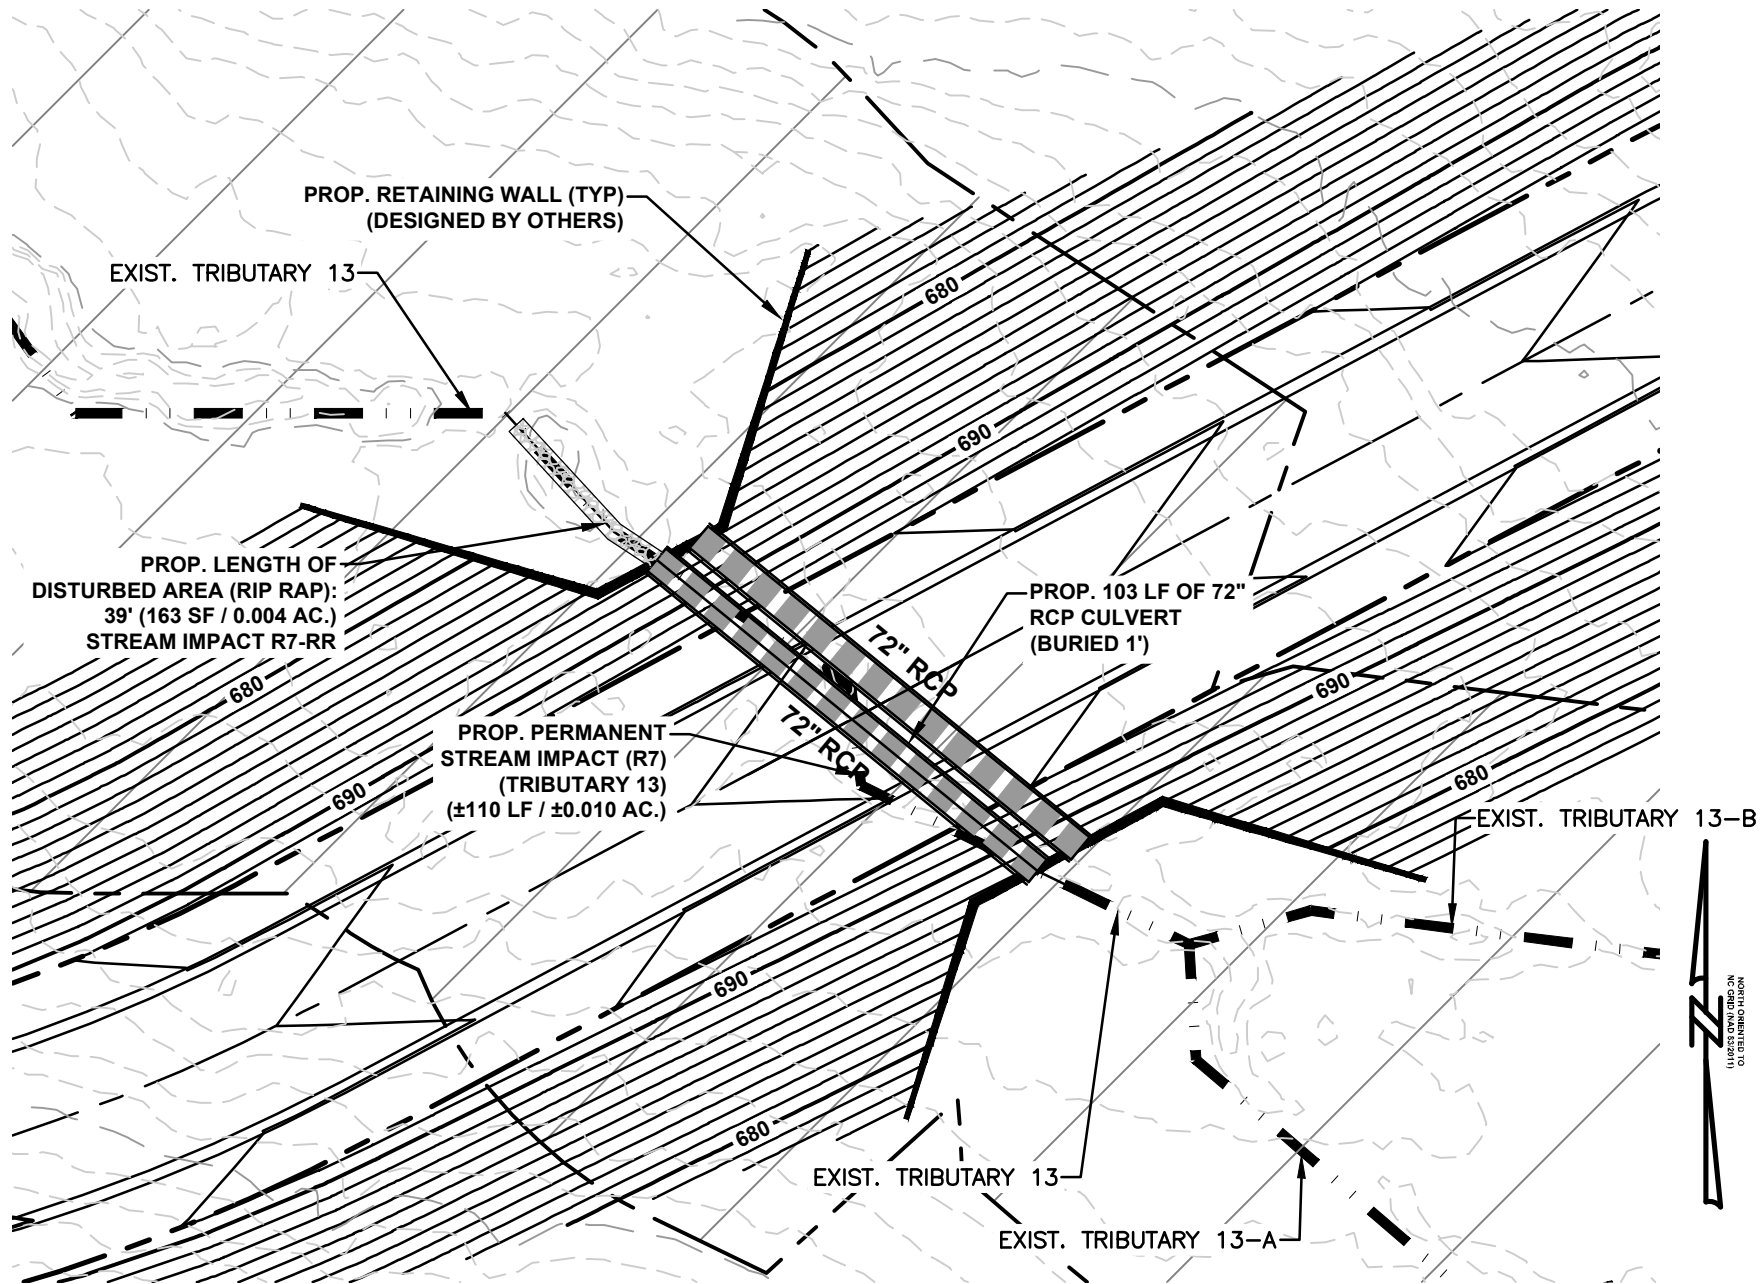

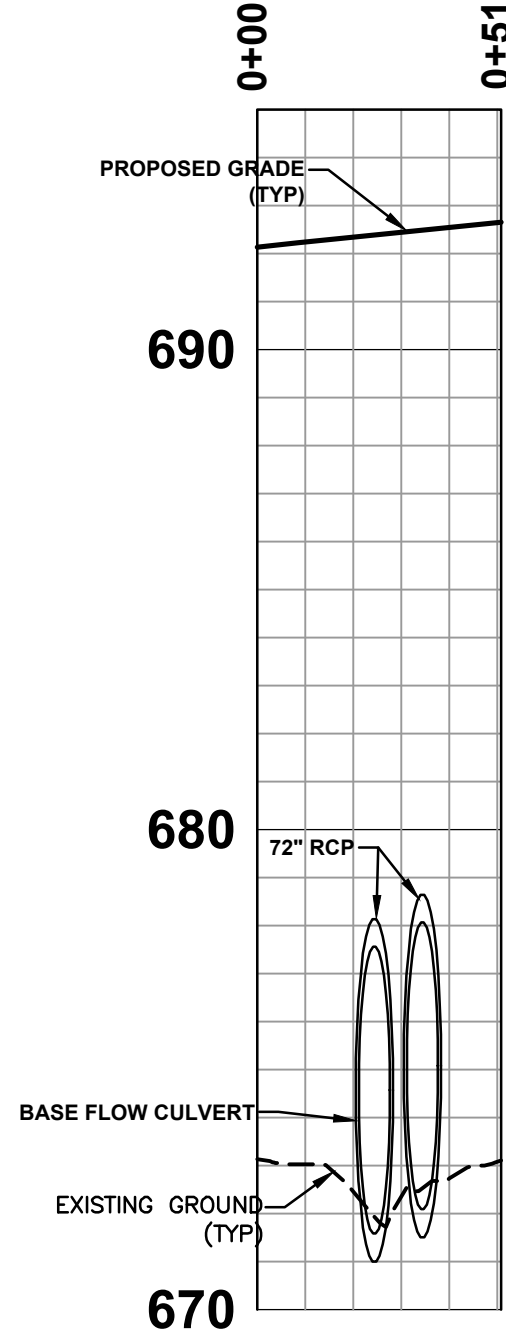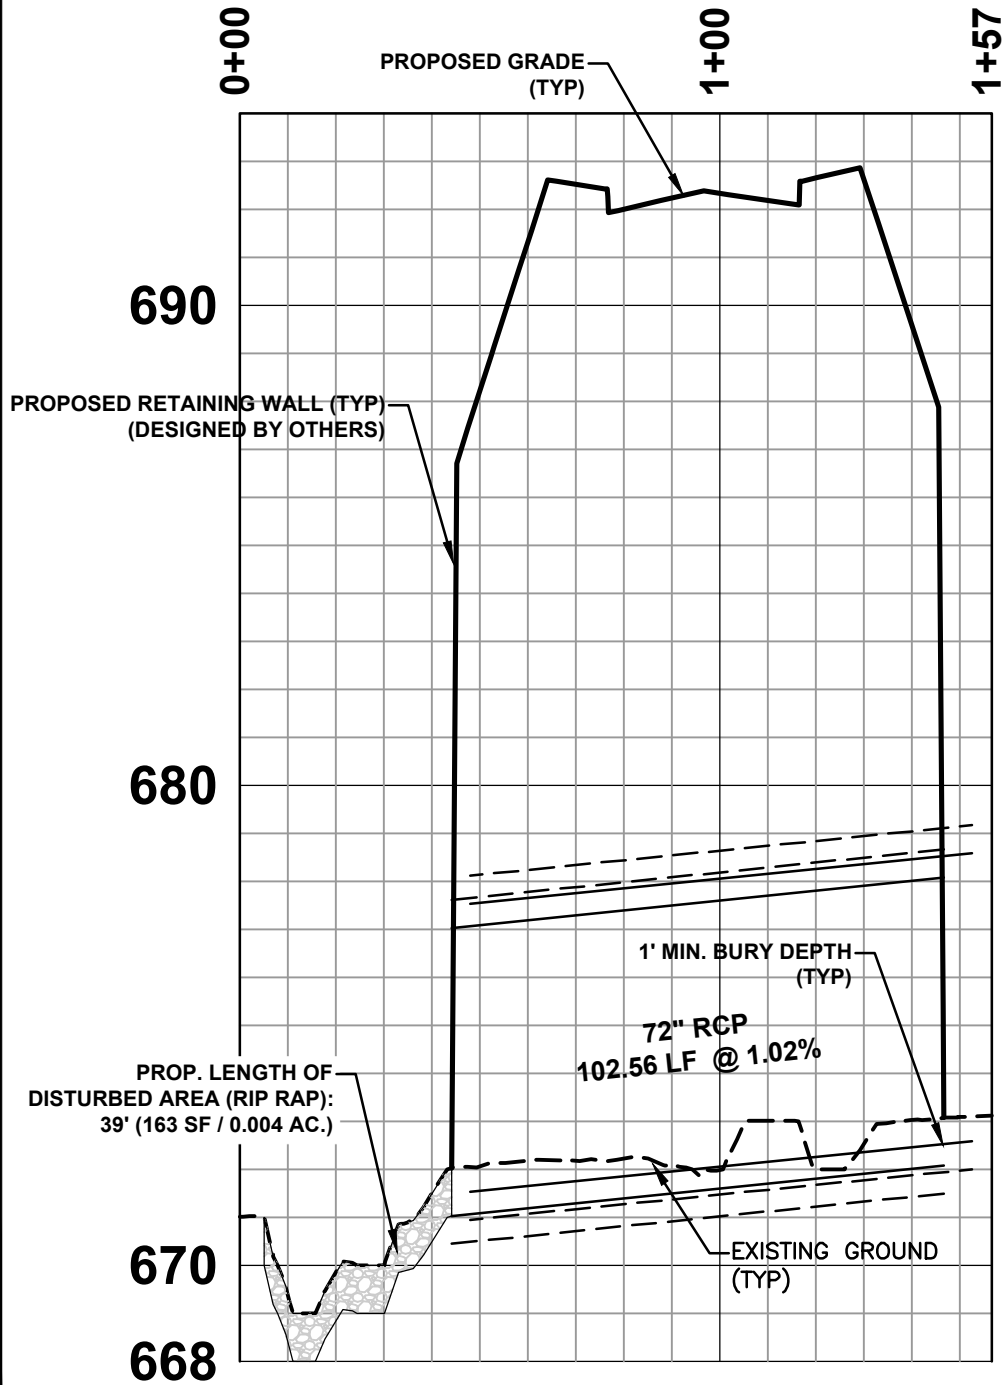

FOR USACE PERMITTING ONLY

ESP Associates, Inc.
20484 Chantwell Center Dr.
Suite D
Cornellus, NC 28031
1-800-960-7317
NC License F-1407
www.espassociates.com




PROJECT NUMBER: IW16.400
DATE: 06/06/2022
SCALE: 1" = 4'
DRAWN BY/CHK BY: AMP / DEB

ALBEMARLE ROAD SITE
PUBLIC NOTICE PLANS
TRIBUTARY 13 PROFILE

FORESTAR USA REAL ESTATE GROUP, INC MIDLAND, NORTH CAROLINA

FOR USACE PERMITTING ONLY

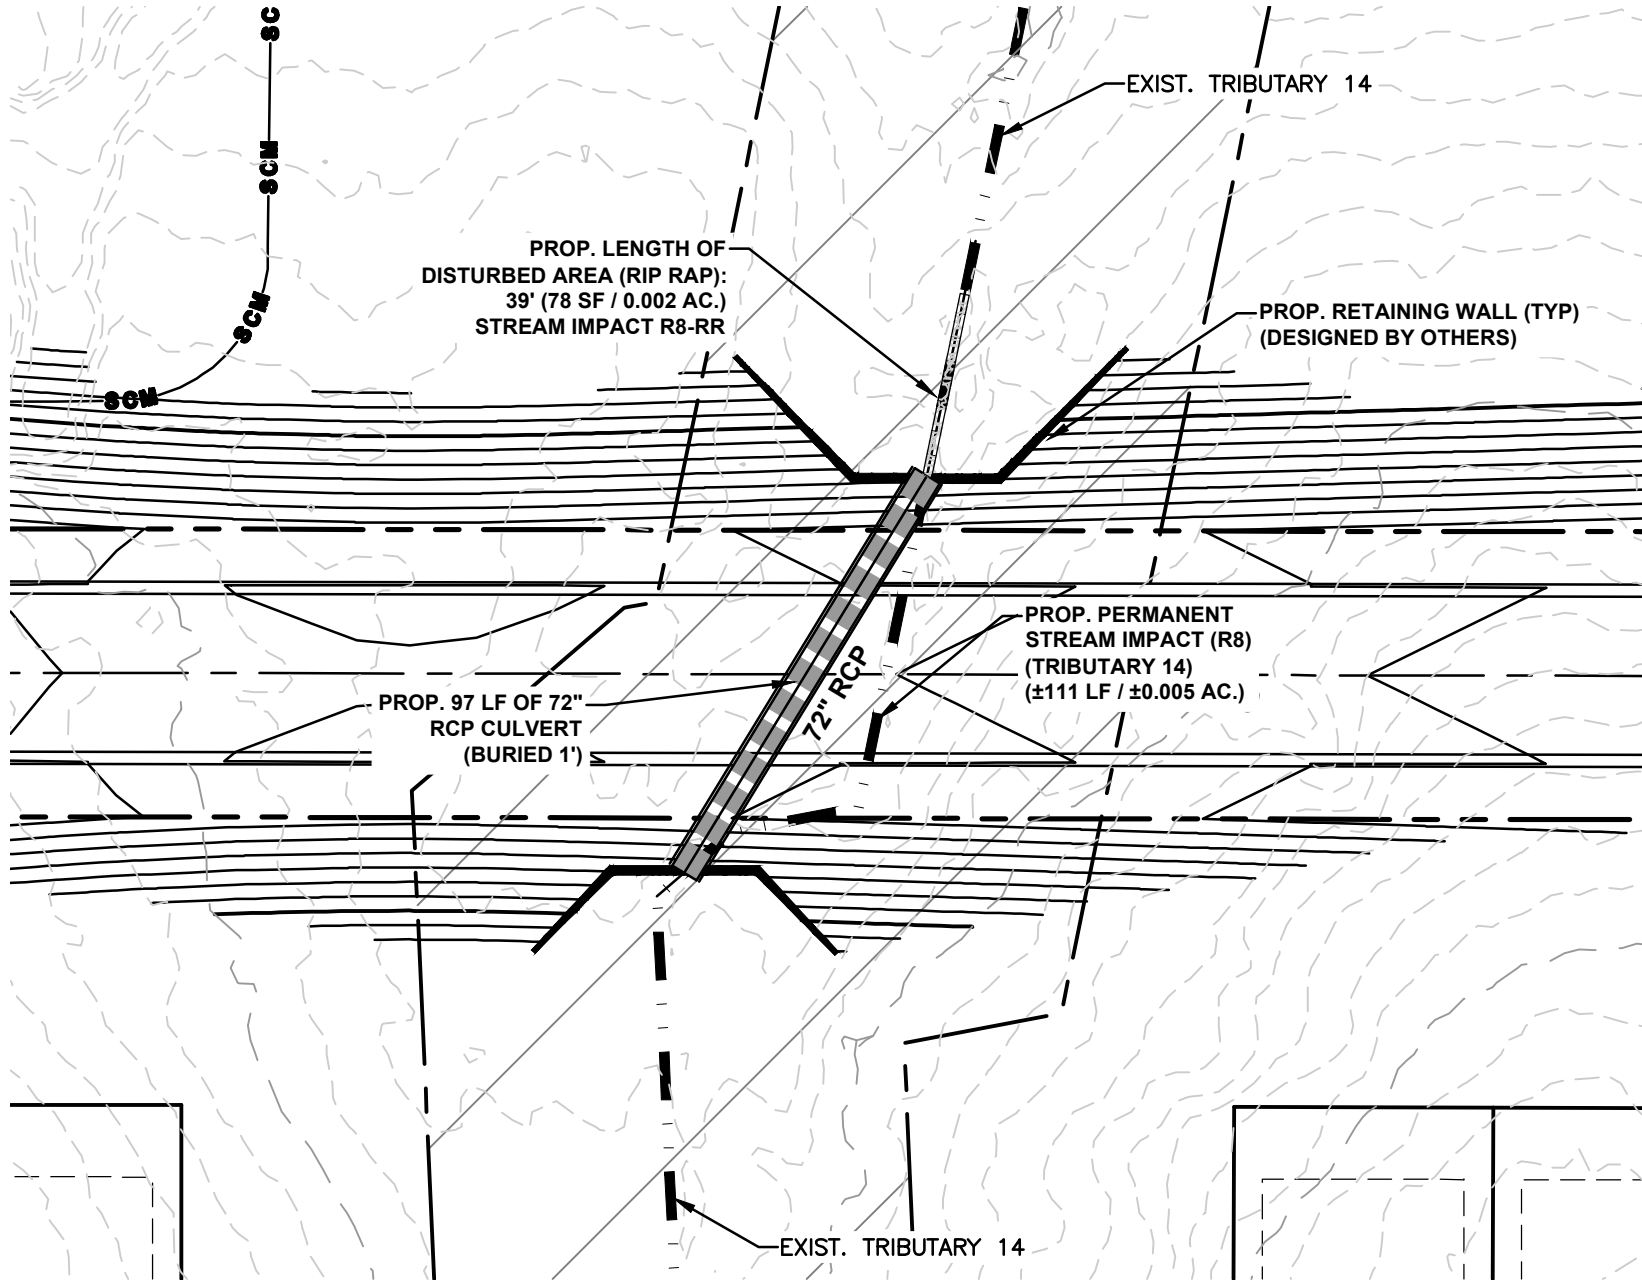

ALBEMARLE ROAD SITE
PUBLIC NOTICE PLANS
TRIBUTARY 14 PLAN VIEW

PROJECT NUMBER: IW16.400
DATE: 06/06/2022
SCALE: 1" = 40'
DRAWN BY/CHK BY: AMP / DEB


MIDLAND, NORTH CAROLINA

FORESTAR USA REAL ESTATE GROUP, INC

ESP Associates, Inc.
20484 Chantwell Center Dr.
Suite D
Cornelius, NC 28031
1-800-960-7317
www.espassociates.com

ESP

NC License F-1407

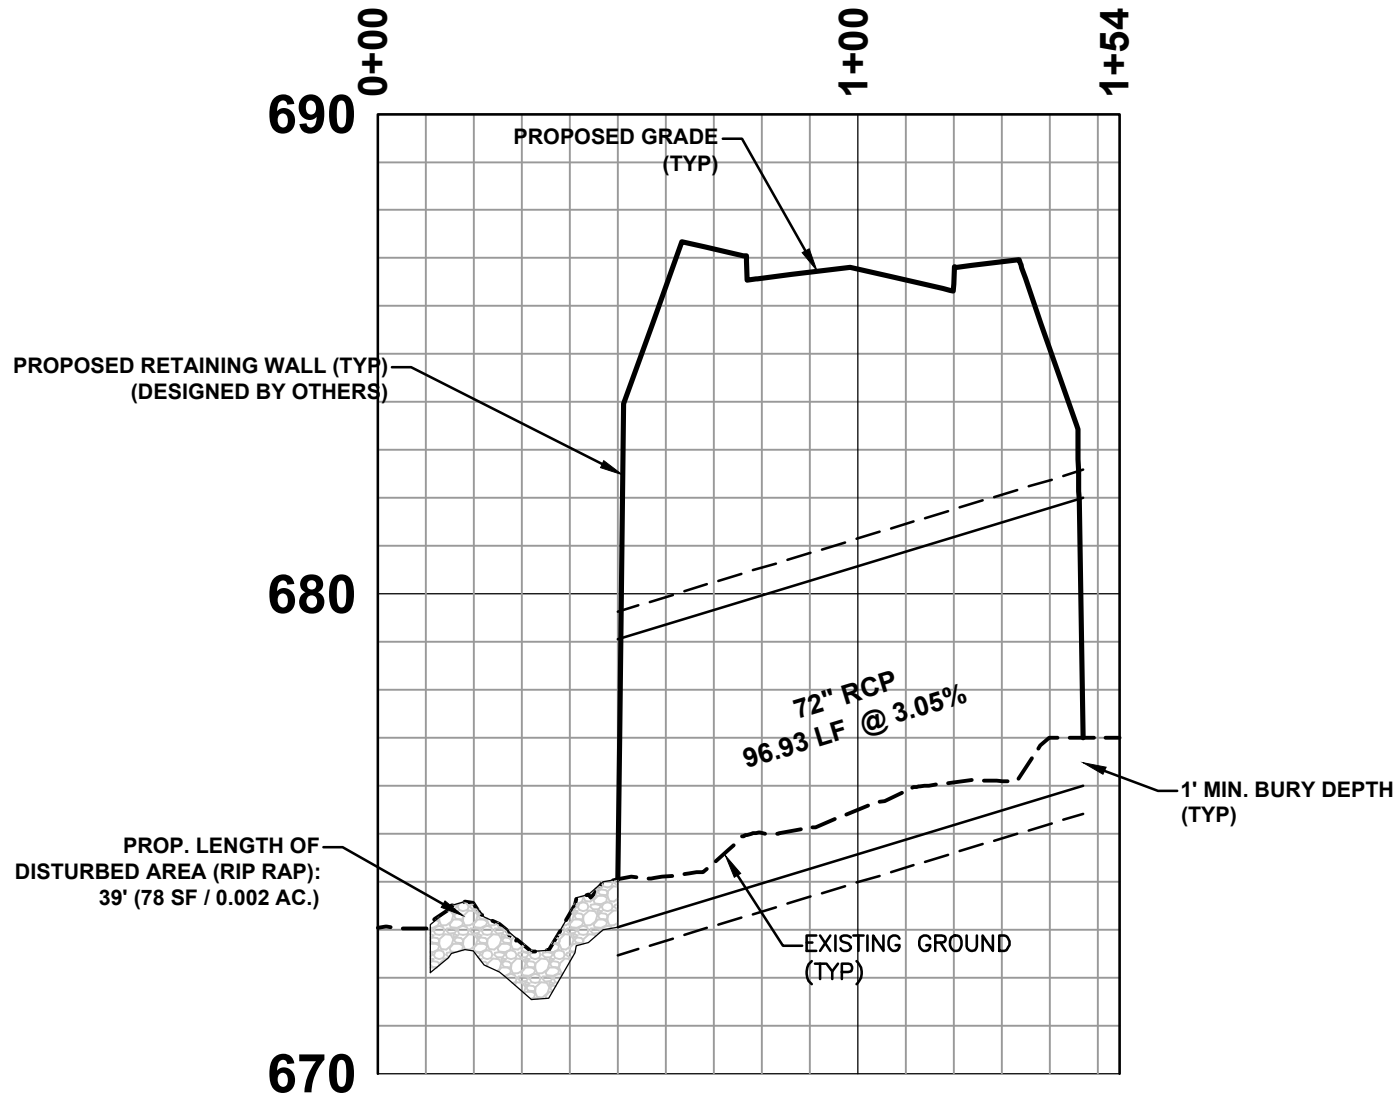


PROJECT NUMBER: IW16.400
DATE: 06/06/2022
SCALE: 1" = 4'
DRAWN BY/CHK BY: AMP / DEB

ALBEMARLE ROAD SITE
PUBLIC NOTICE PLANS
TRIBUTARY 14 PROFILE

FORESTAR USA REAL ESTATE GROUP, INC

MIDLAND, NORTH CAROLINA

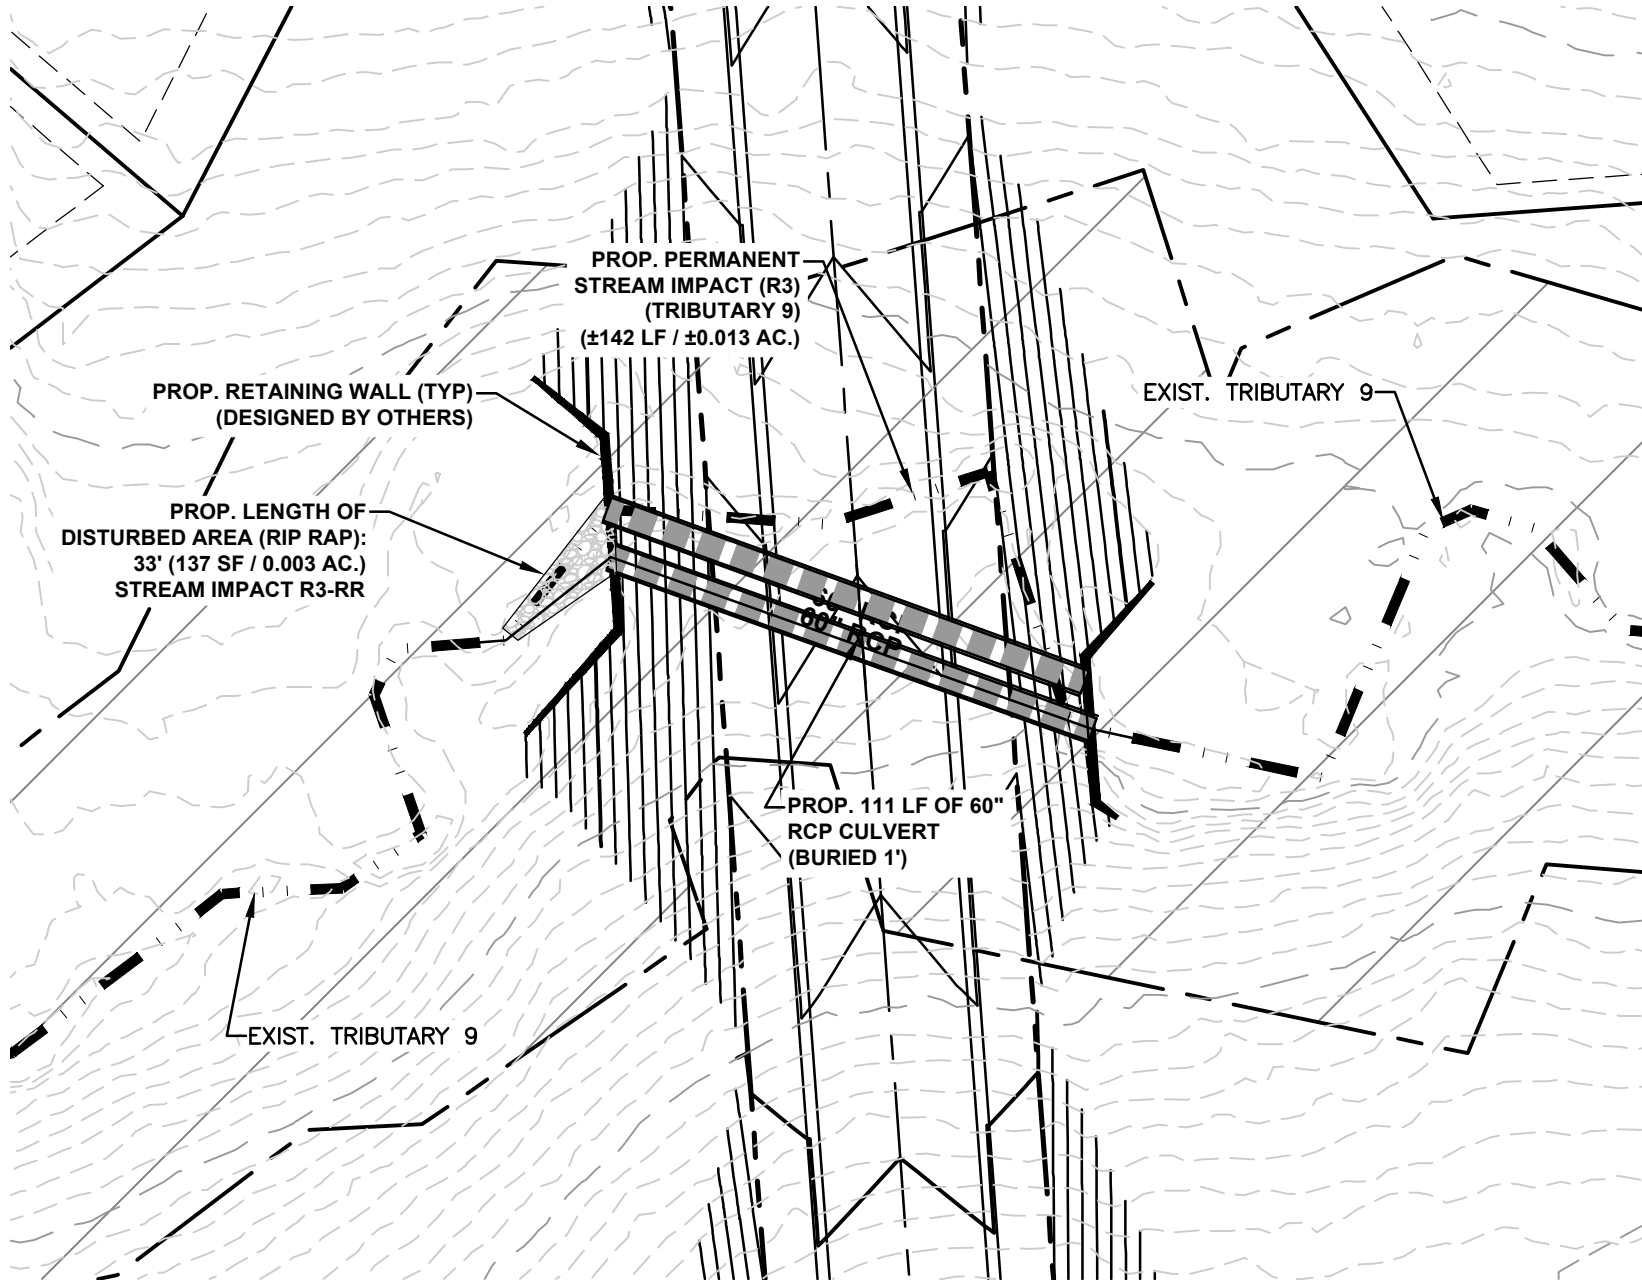

ESP Associates, Inc.
20484 Chantwell Center Dr.
Suite D
Cornelius, NC 28031
1-800-960-7317
www.espassociates.com




PROJECT NUMBER: IW16.400
DATE: 06/06/2022
SCALE: 1" = 40'
DRAWN BY/CHK BY: AMP / DEB

ALBEMARLE ROAD SITE
PUBLIC NOTICE PLANS
TRIBUTARY 9 PLAN VIEW

FORESTAR USA REAL ESTATE GROUP, INC MIDLAND, NORTH CAROLINA

FOR USACE PERMITTING ONLY

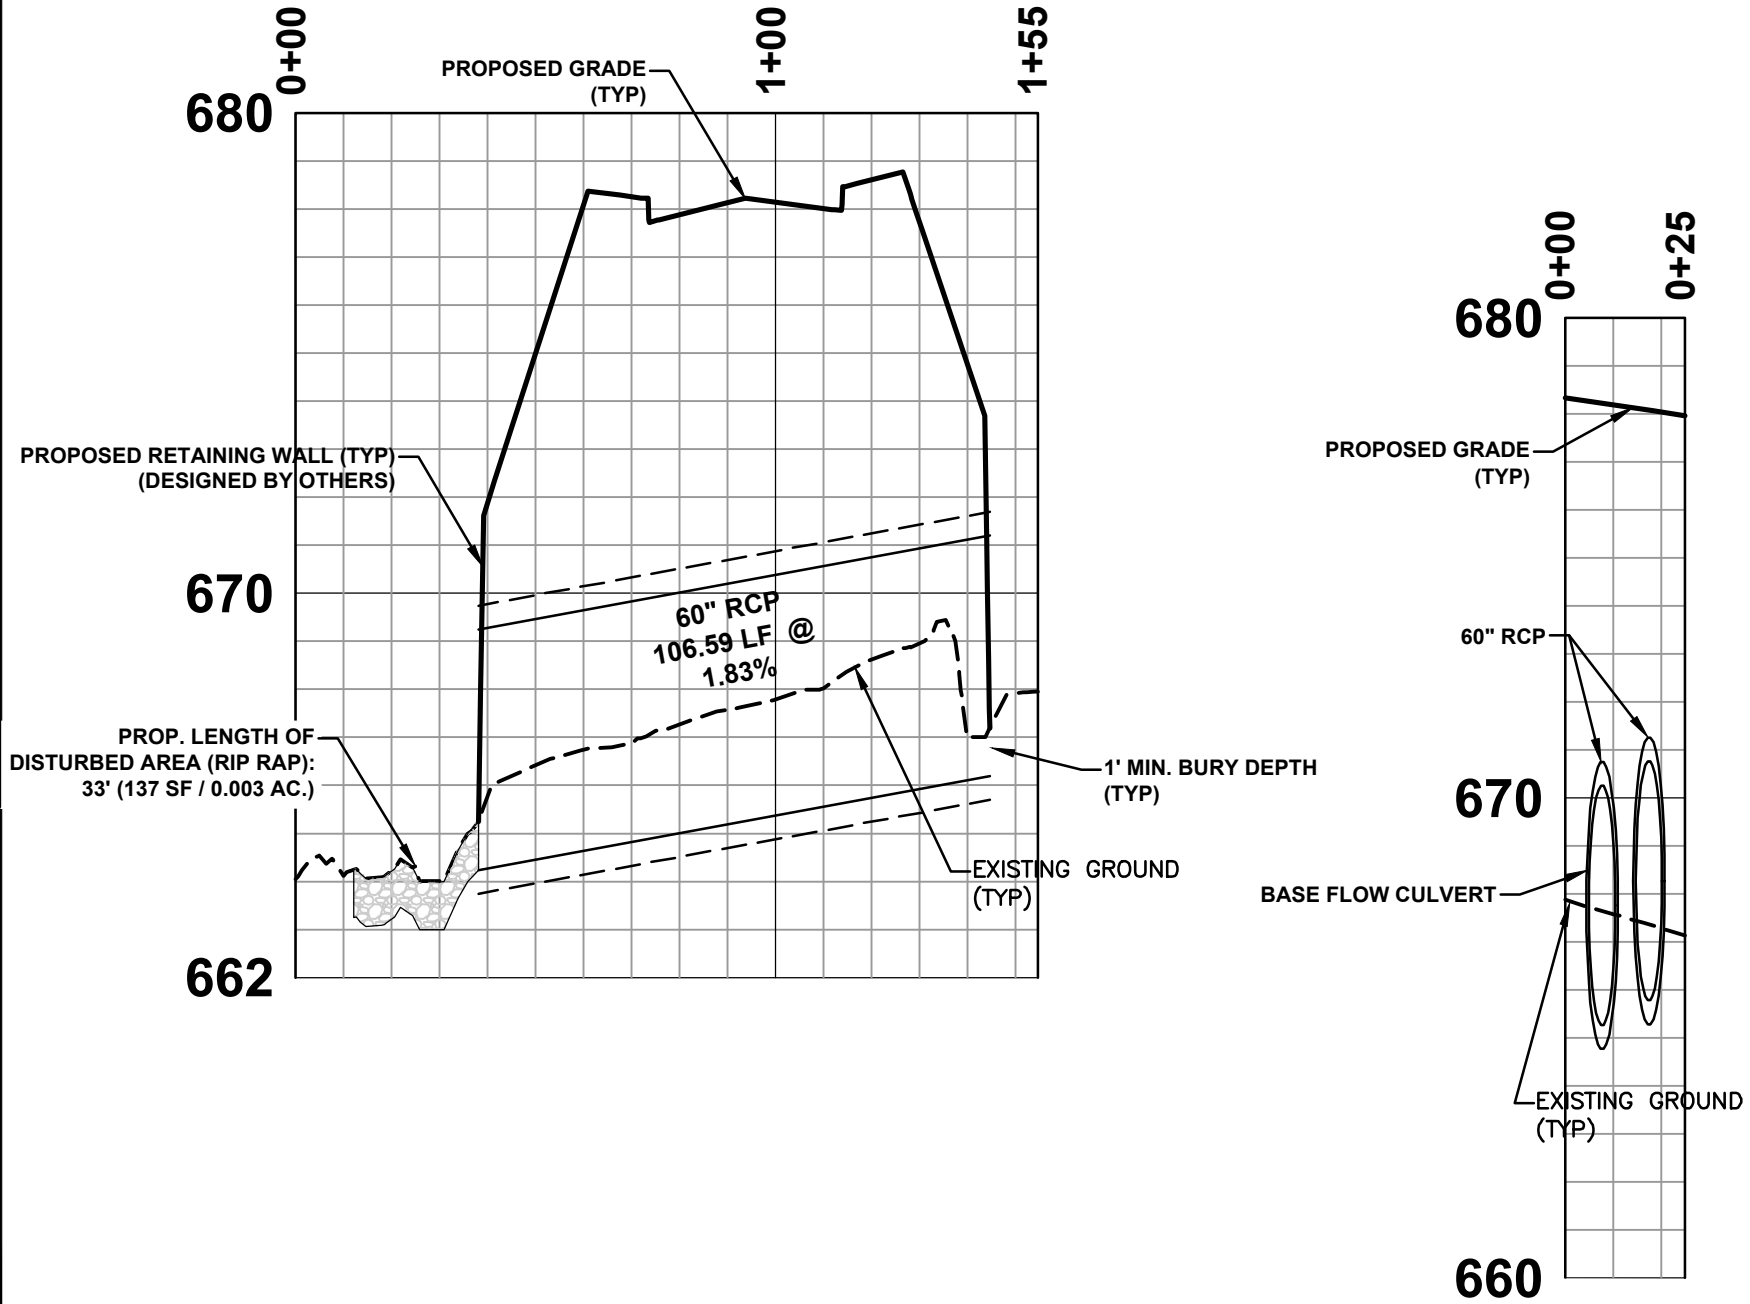

ESP Associates, Inc.
20484 Chantwell Center Dr.
Suite D
Cornelius, NC 28031
1-800-960-7317
NC License F-1407
www.espassociates.com




PROJECT NUMBER: IW16.400
DATE: 06/06/2022
SCALE: 1" = 4'
DRAWN BY/CHK BY: AMP / DEB

ALBEMARLE ROAD SITE
PUBLIC NOTICE PLANS
TRIBUTARY 9 PROFILE

FORESTAR USA REAL ESTATE GROUP, INC

MIDLAND, NORTH CAROLINA

FOR USACE PERMITTING ONLY

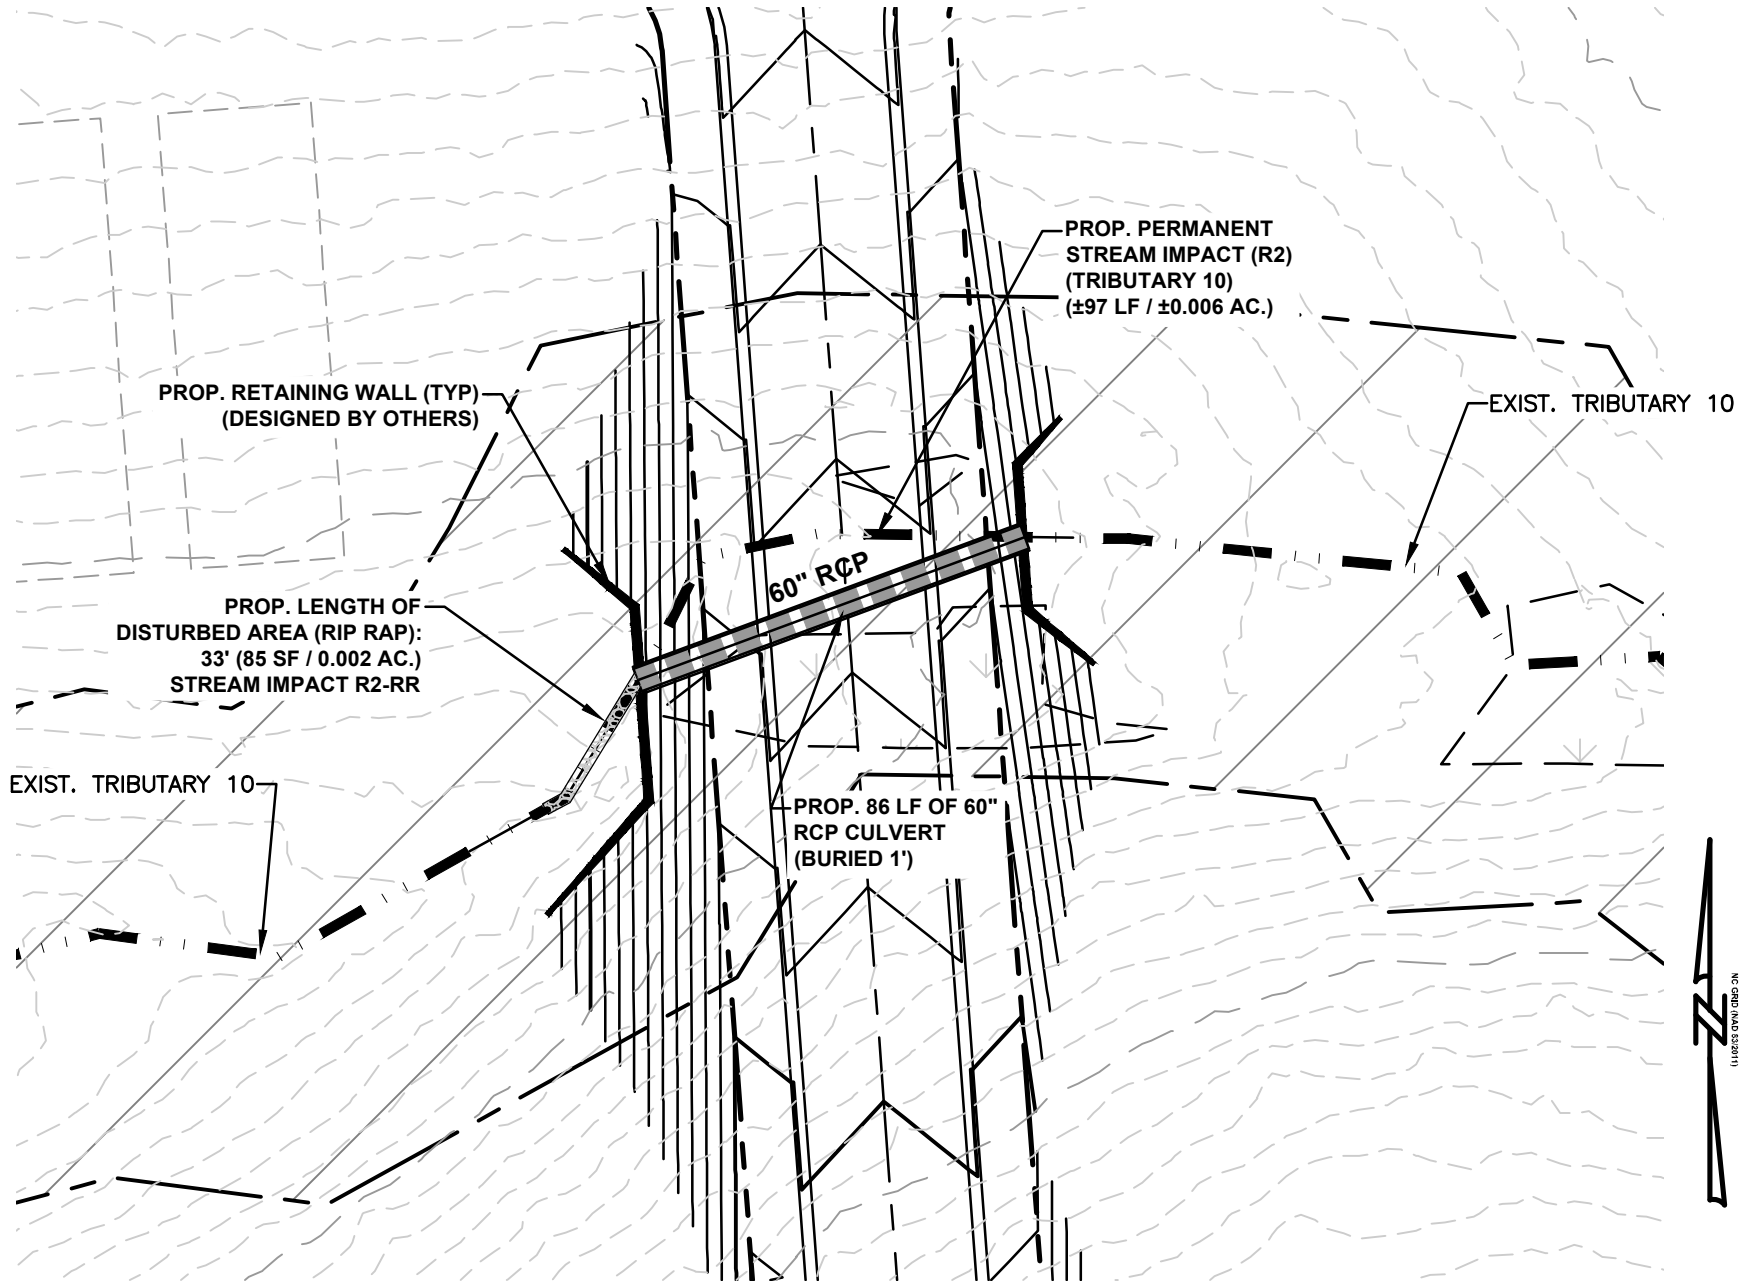

ESP Associates, Inc.
20484 Chantwell Center Dr.
Suite D
Cornelius, NC 28031
1-800-960-7317
NC License F-1407
www.espassociates.com



PROJECT NUMBER: IW16.400
DATE: 06/06/2022
SCALE: 1" = 40'
DRAWN BY/CHK BY: AMP / DEB

MIDLAND, NORTH CAROLINA


ALBEMARLE ROAD SITE
PUBLIC NOTICE PLANS
TRIBUTARY 10 PLAN VIEW

FORESTAR USA REAL ESTATE GROUP, INC




PROJECT NUMBER: IW16.400
DATE: 06/06/2022
SCALE: 1" = 4'
DRAWN BY/CHK BY: AMP / DEB

ALBEMARLE ROAD SITE
PUBLIC NOTICE PLANS
TRIBUTARY 10 PROFILE
FORESTAR USA REAL ESTATE GROUP, INC
MIDLAND, NORTH CAROLINA

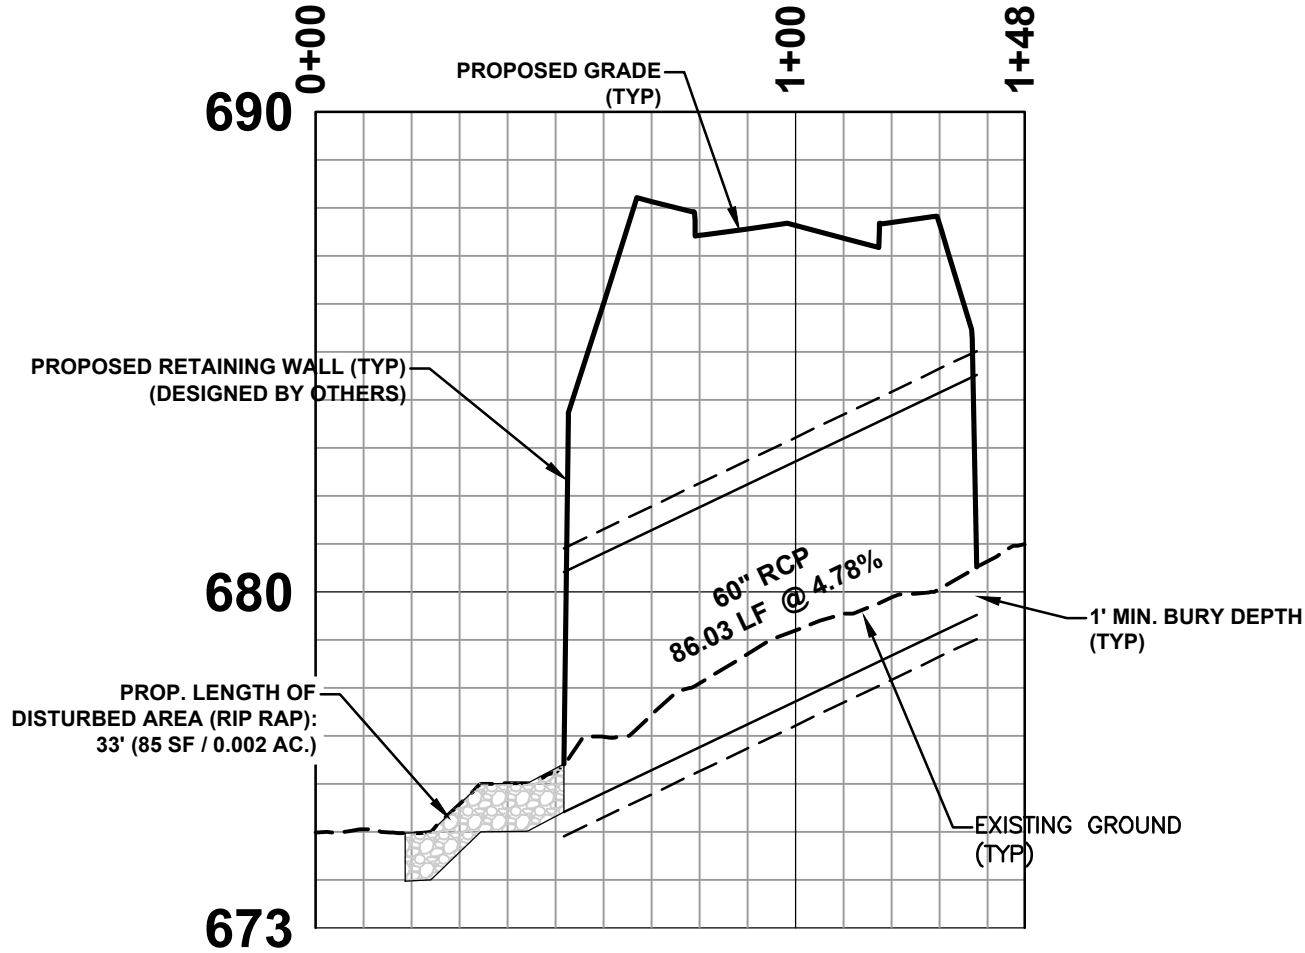

FOR USACE PERMITTING ONLY

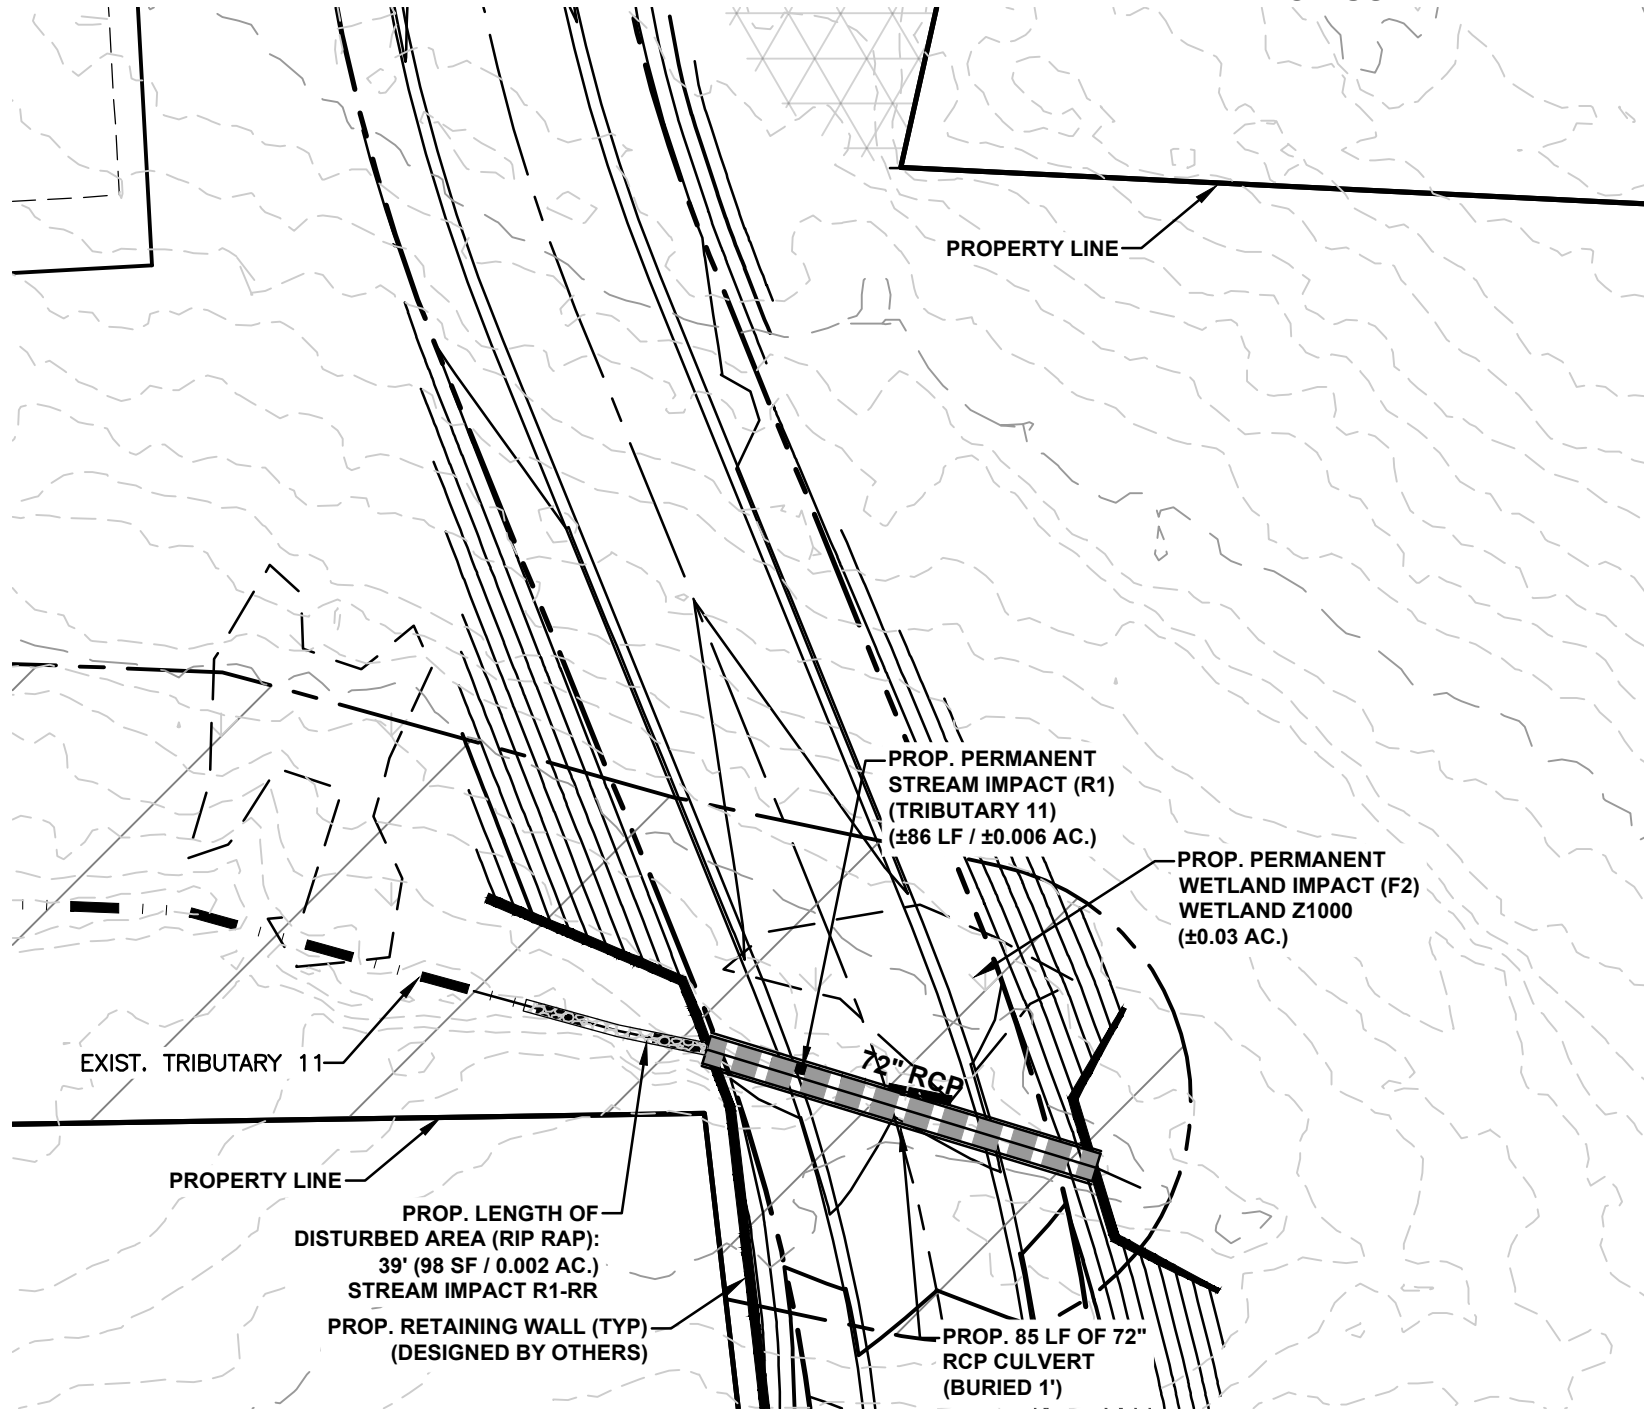

PROJECT NUMBER: IW16.400

DATE: 06/06/2022

SCALE: 1" = 40'

DRAWN BY/CHK BY: AMP / DEB

ALBEMARLE ROAD SITE
PUBLIC NOTICE PLANS
TRIBUTARY 11 PLAN VIEW


FORESTAR USA REAL ESTATE GROUP, INC


MIDLAND, NORTH CAROLINA



PROJECT NUMBER: IW16.400
DATE: 06/06/2022
SCALE: 1" = 4'
DRAWN BY/CHK BY: AMP / DEB

ALBEMARLE ROAD SITE
PUBLIC NOTICE PLANS
TRIBUTARY 11 PROFILE
FORESTAR USA REAL ESTATE GROUP, INC
MIDLAND, NORTH CAROLINA

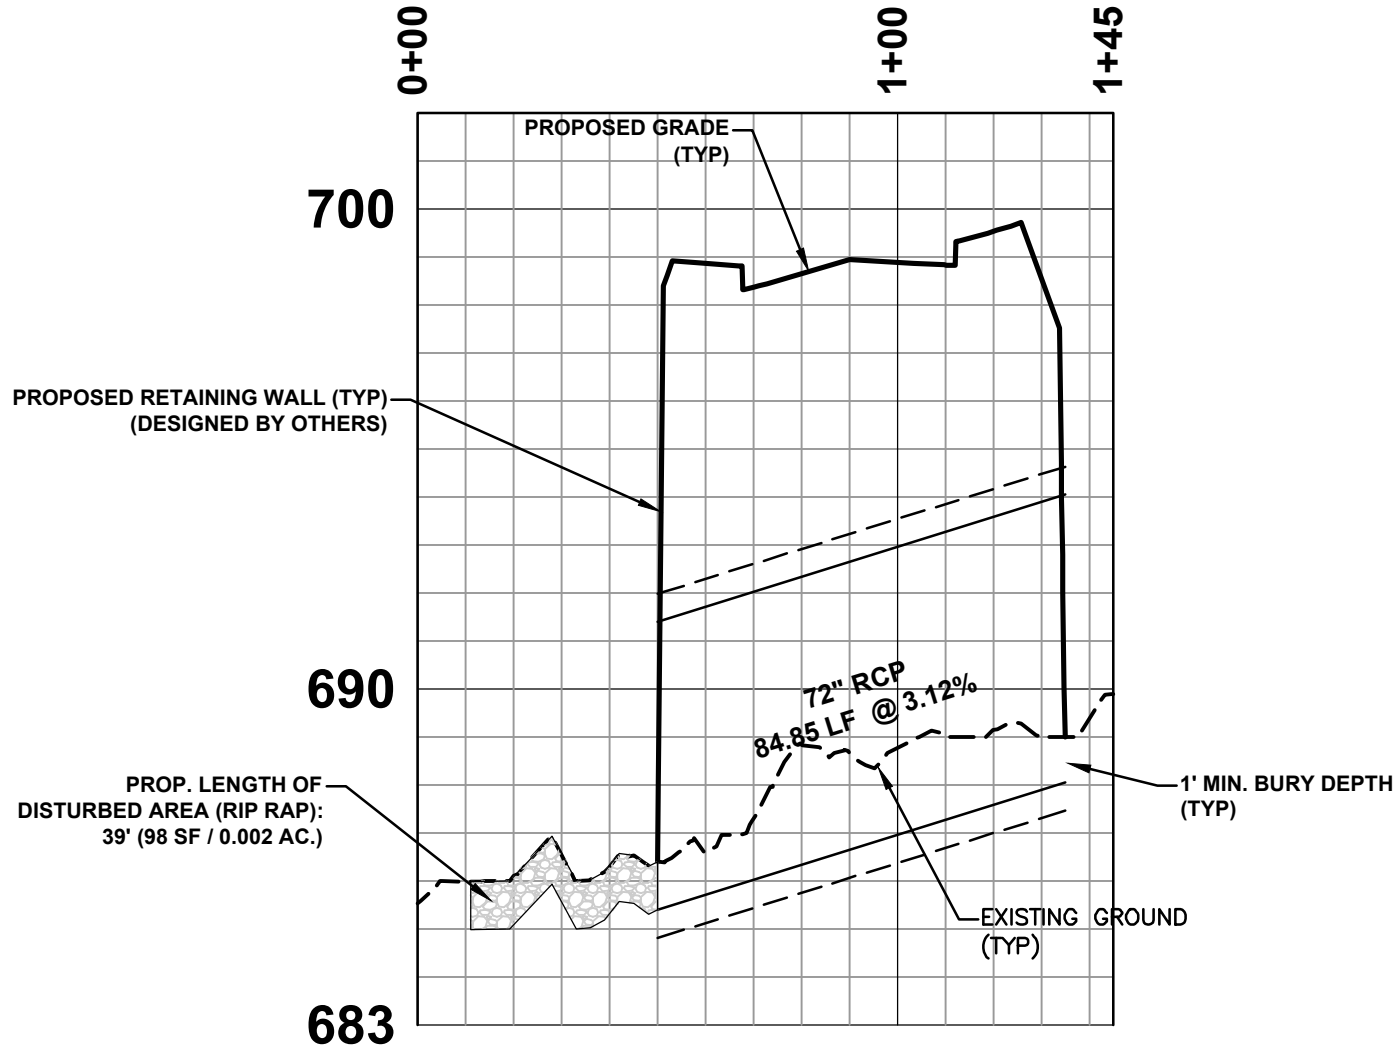

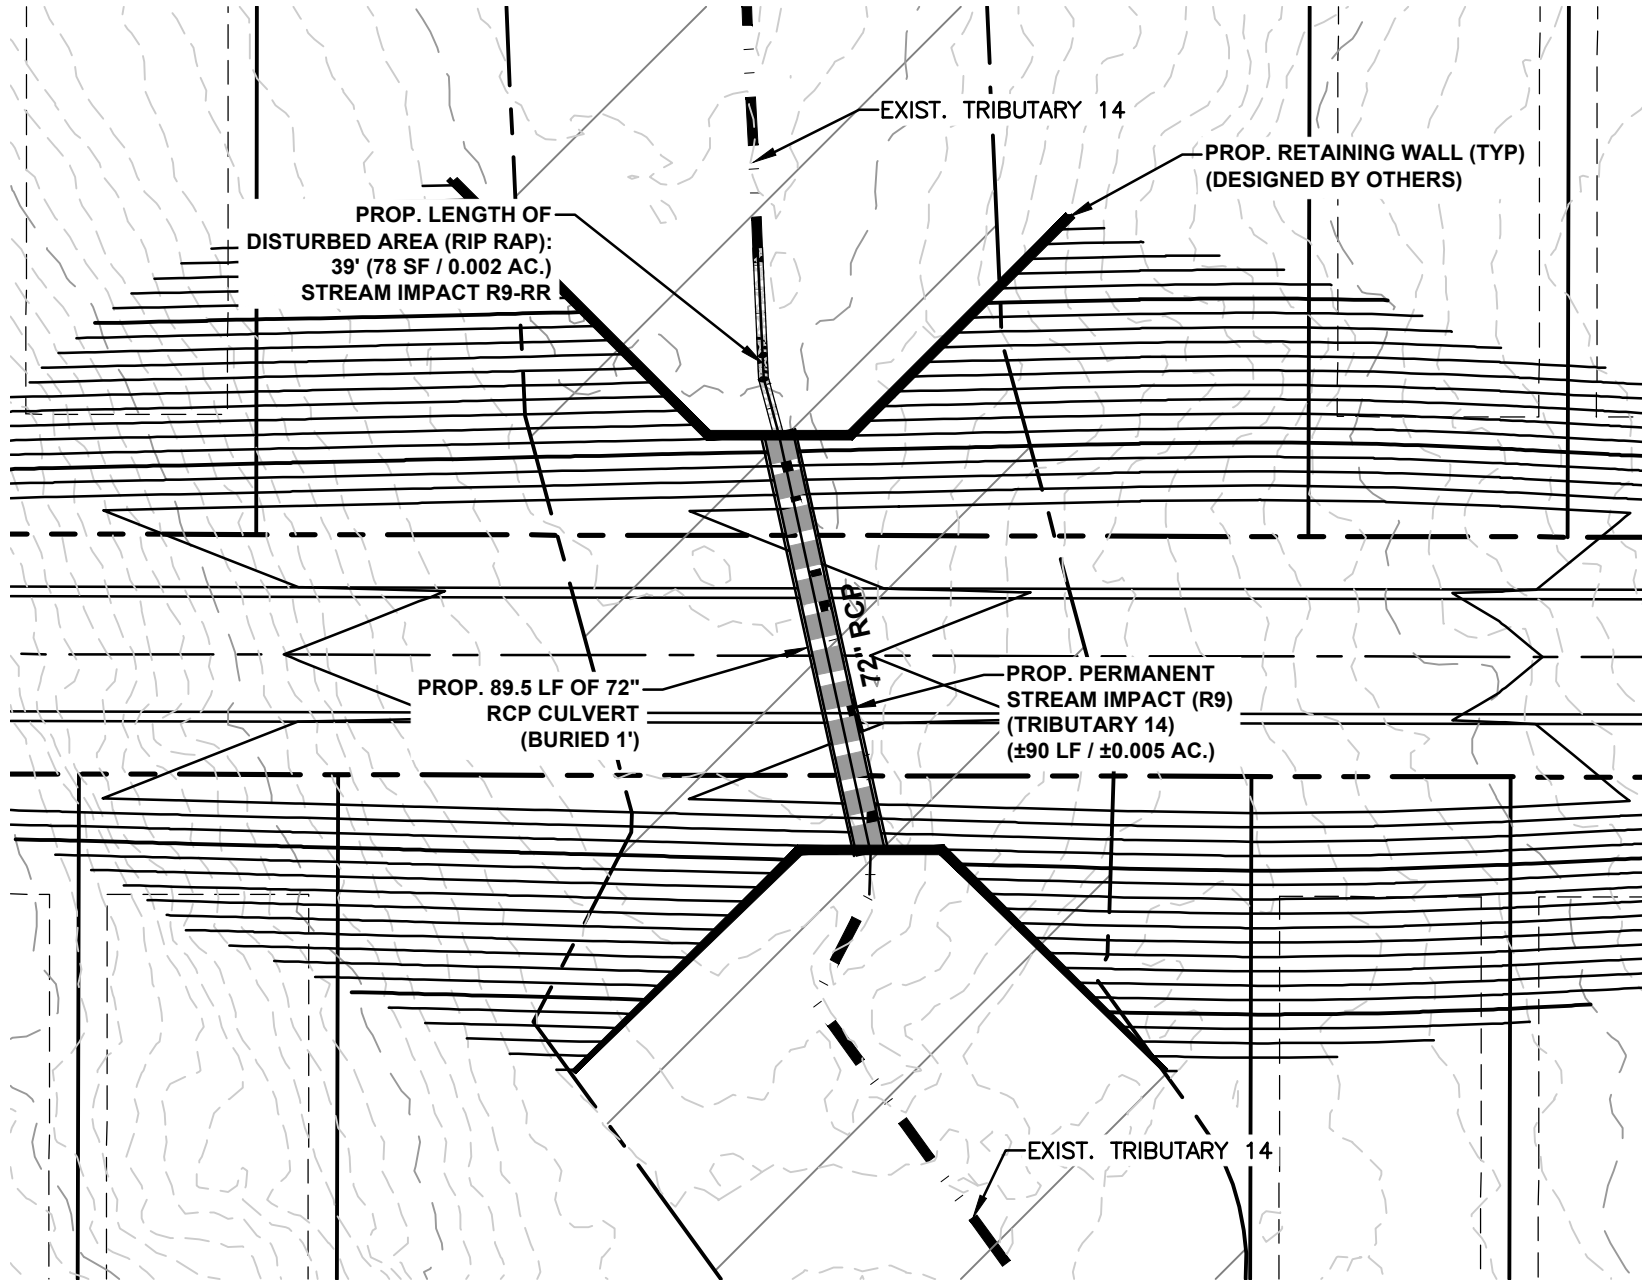

ESP Associates, Inc.
20484 Chantwell Center Dr.
Suite D
Cornelius, NC 28031
1-800-960-7317
www.espassociates.com




PROJECT NUMBER: IW16.400
DATE: 06/06/2022
SCALE: 1" = 40'
DRAWN BY/CHK BY: AMP / DEB

MIDLAND, NORTH CAROLINA

ALBEMARLE ROAD SITE
PUBLIC NOTICE PLANS
TRIBUTARY 14 PLAN VIEW

FORESTAR USA REAL ESTATE GROUP, INC

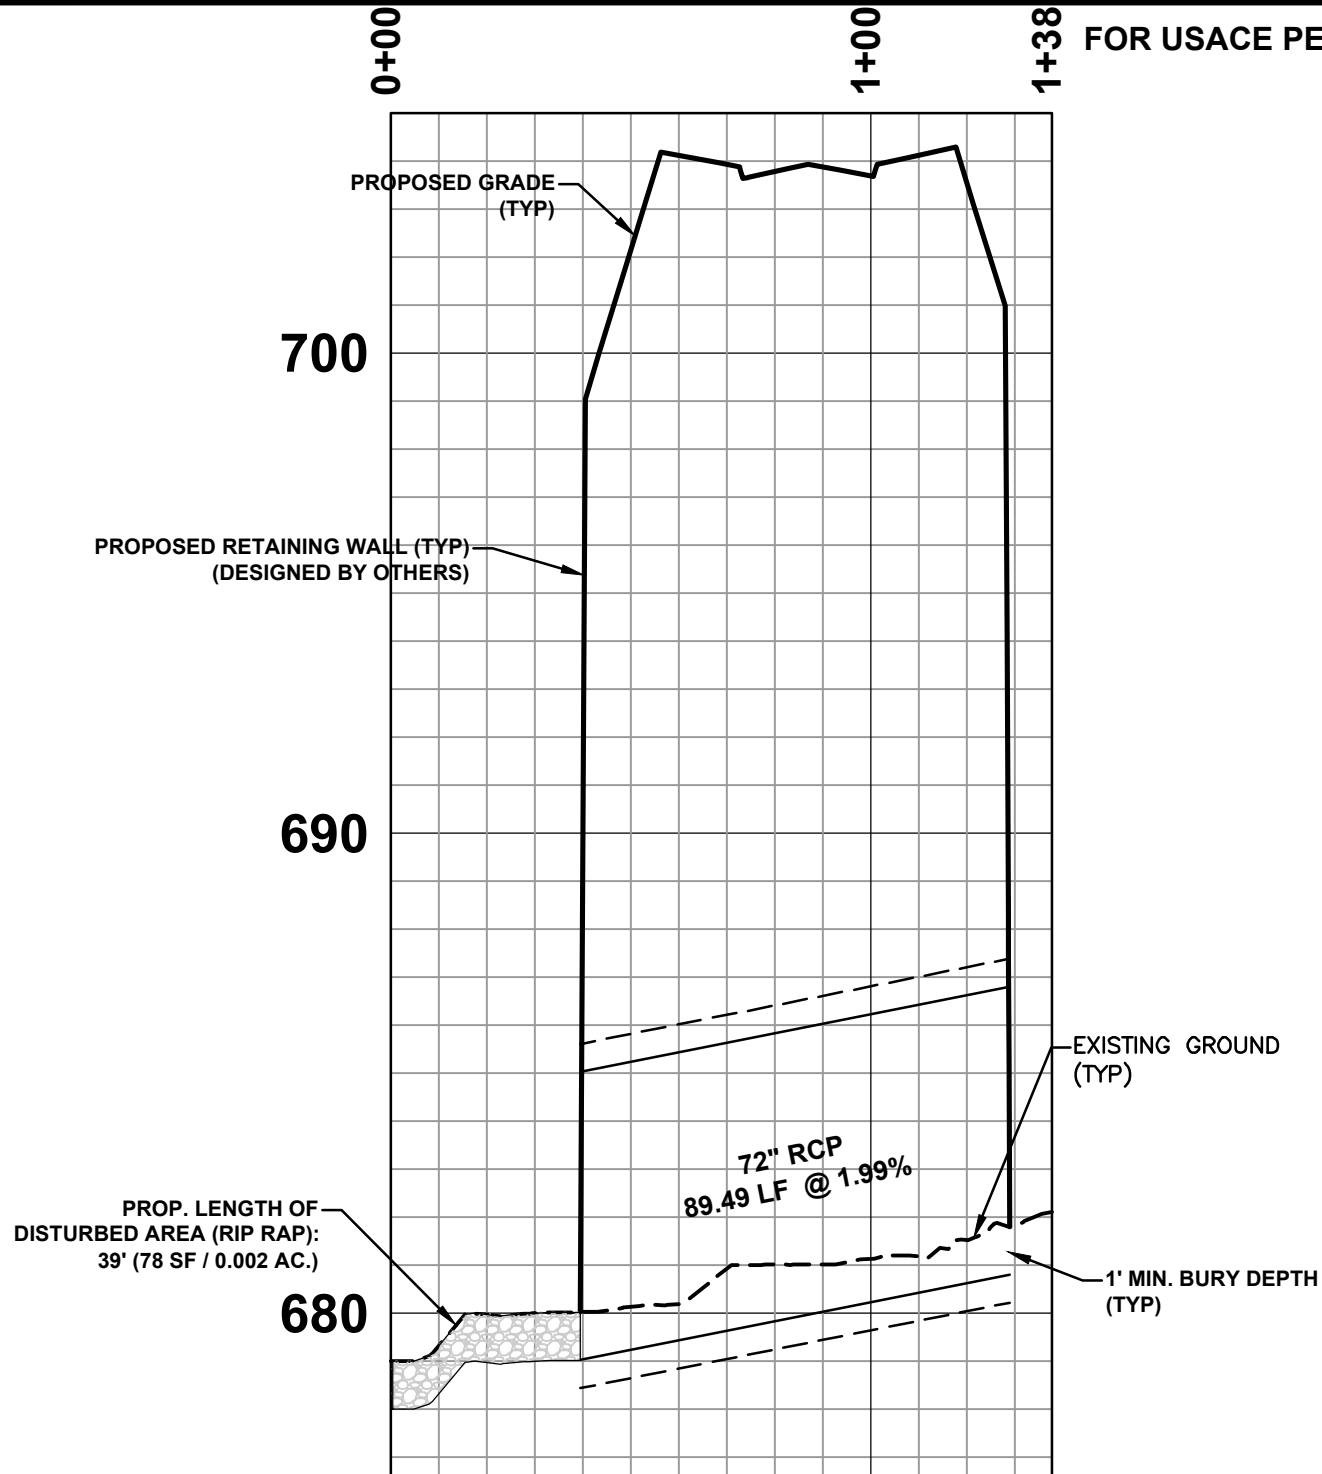

FOR USACE PERMITTING ONLY


ESP Associates, Inc.
20484 Chantwell Center Dr.
Suite D
Cornelius, NC 28031
1-800-960-7317
NC License F-1407
www.espassociates.com



PROJECT NUMBER: IW16.400
DATE: 06/06/2022
SCALE: 1" = 4'
DRAWN BY/CHK BY: AMP / DEB

ALBEMARLE ROAD SITE
PUBLIC NOTICE PLANS
TRIBUTARY 14 PROFILE

FORESTAR USA REAL ESTATE GROUP, INC MIDLAND, NORTH CAROLINA

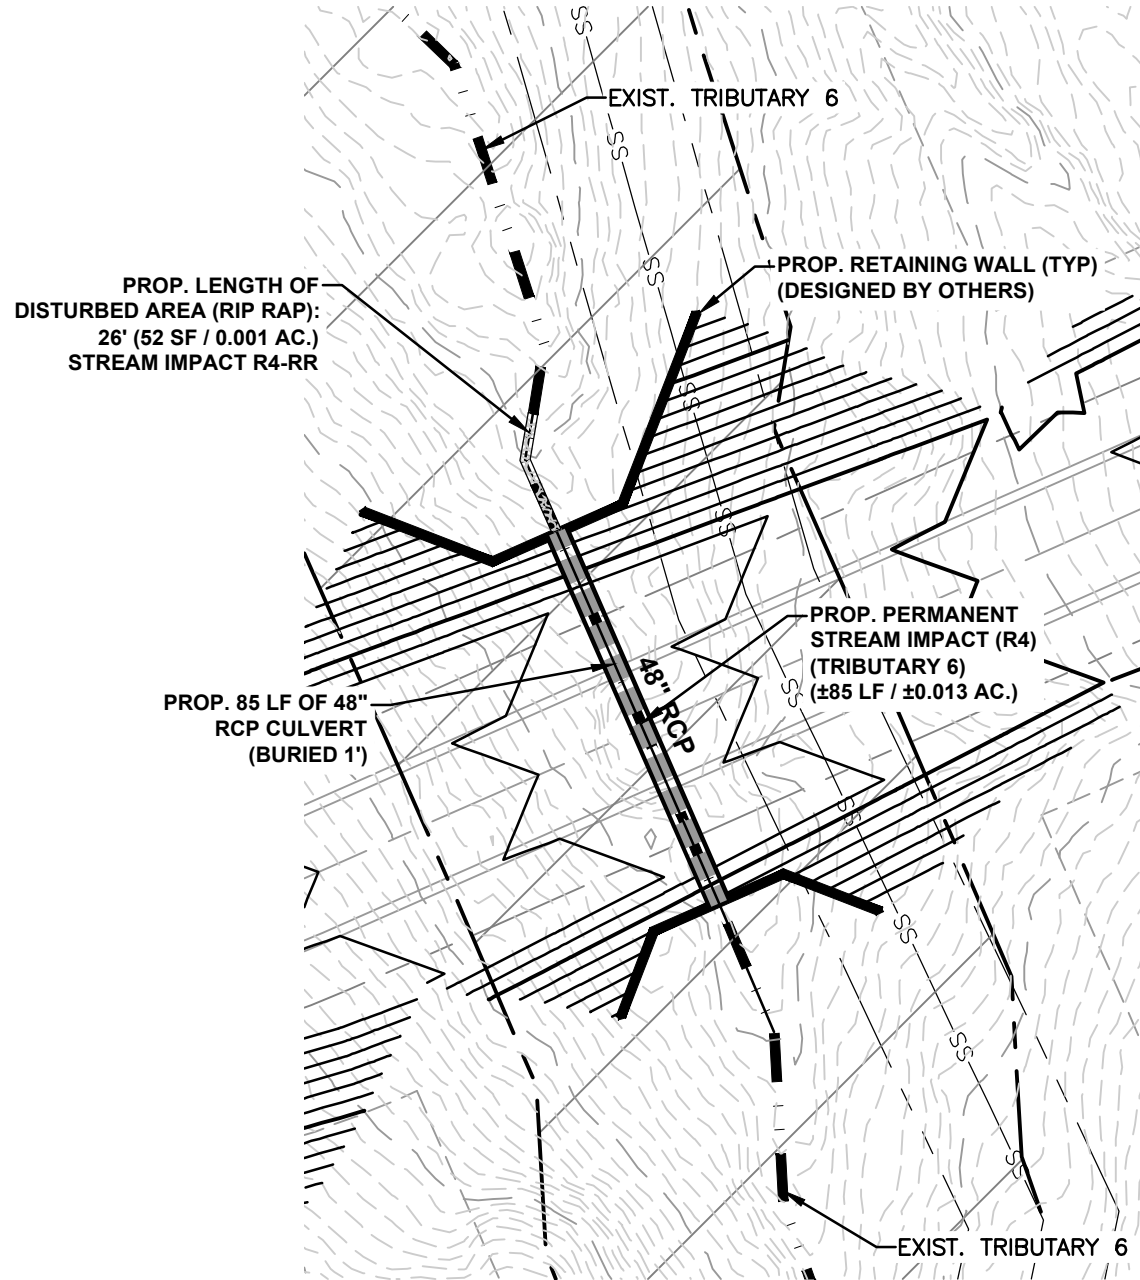

ALBEMARLE ROAD SITE
PUBLIC NOTICE PLANS
TRIBUTARY 6 PLAN VIEW

FORESTAR USA REAL ESTATE GROUP, INC

MIDLAND, NORTH CAROLINA

PROJECT NUMBER: IW16.400

DATE: 06/06/2022


SCALE: 1" = 40'

DRAWN BY/CHK BY: AMP / DEB



ESP Associates, Inc.
20484 Chantwell Center Dr.
Suite D
Cornelius, NC 28031
1-800-960-7317

NC License F-1407
www.espassociates.com

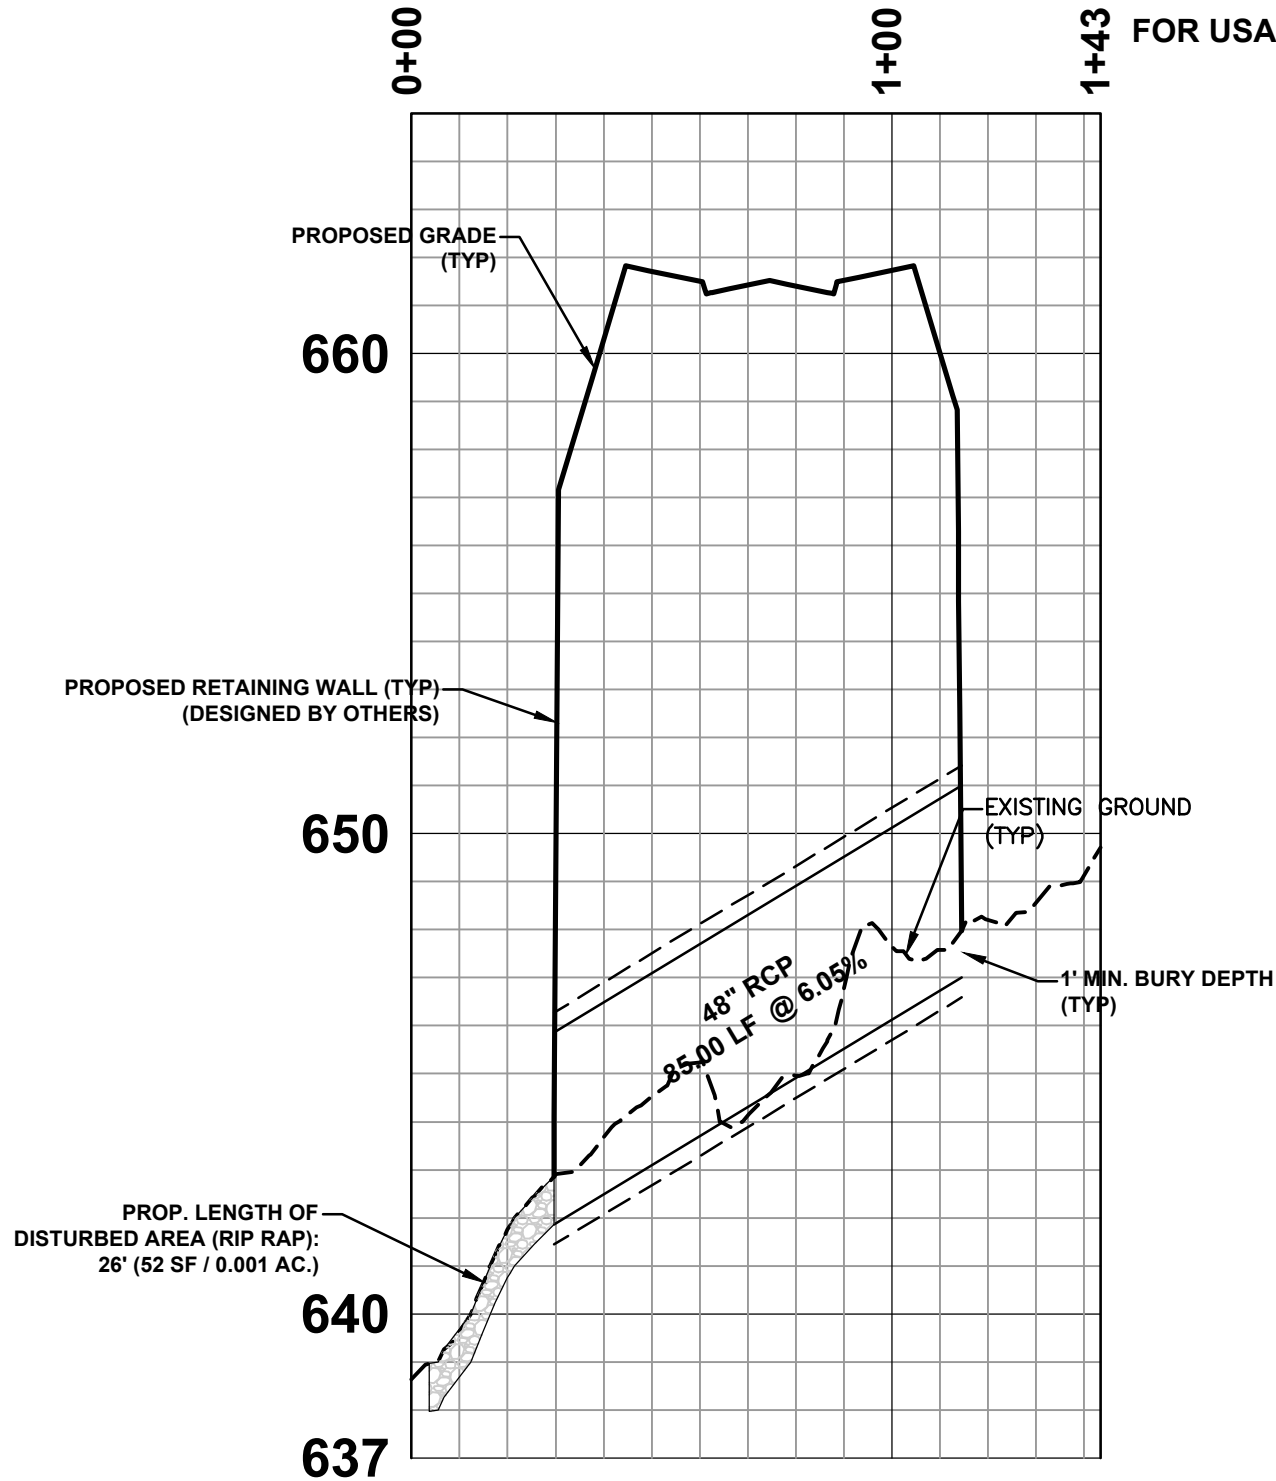

FOR USACE PERMITTING ONLY

ESP Associates, Inc.
20484 Chantwell Center Dr.
Suite D
Cornelius, NC 28031
1-800-960-7317



PROJECT NUMBER: IW16.400

DATE: 06/06/2022

SCALE: 1" = 4'


DRAWN BY/CHK BY: AMP / DEB

ALBEMARLE ROAD SITE
PUBLIC NOTICE PLANS
TRIBUTARY 6 PROFILE

FORESTAR USA REAL ESTATE GROUP, INC

MIDLAND, NORTH CAROLINA

FOR USACE PERMITTING ONLY

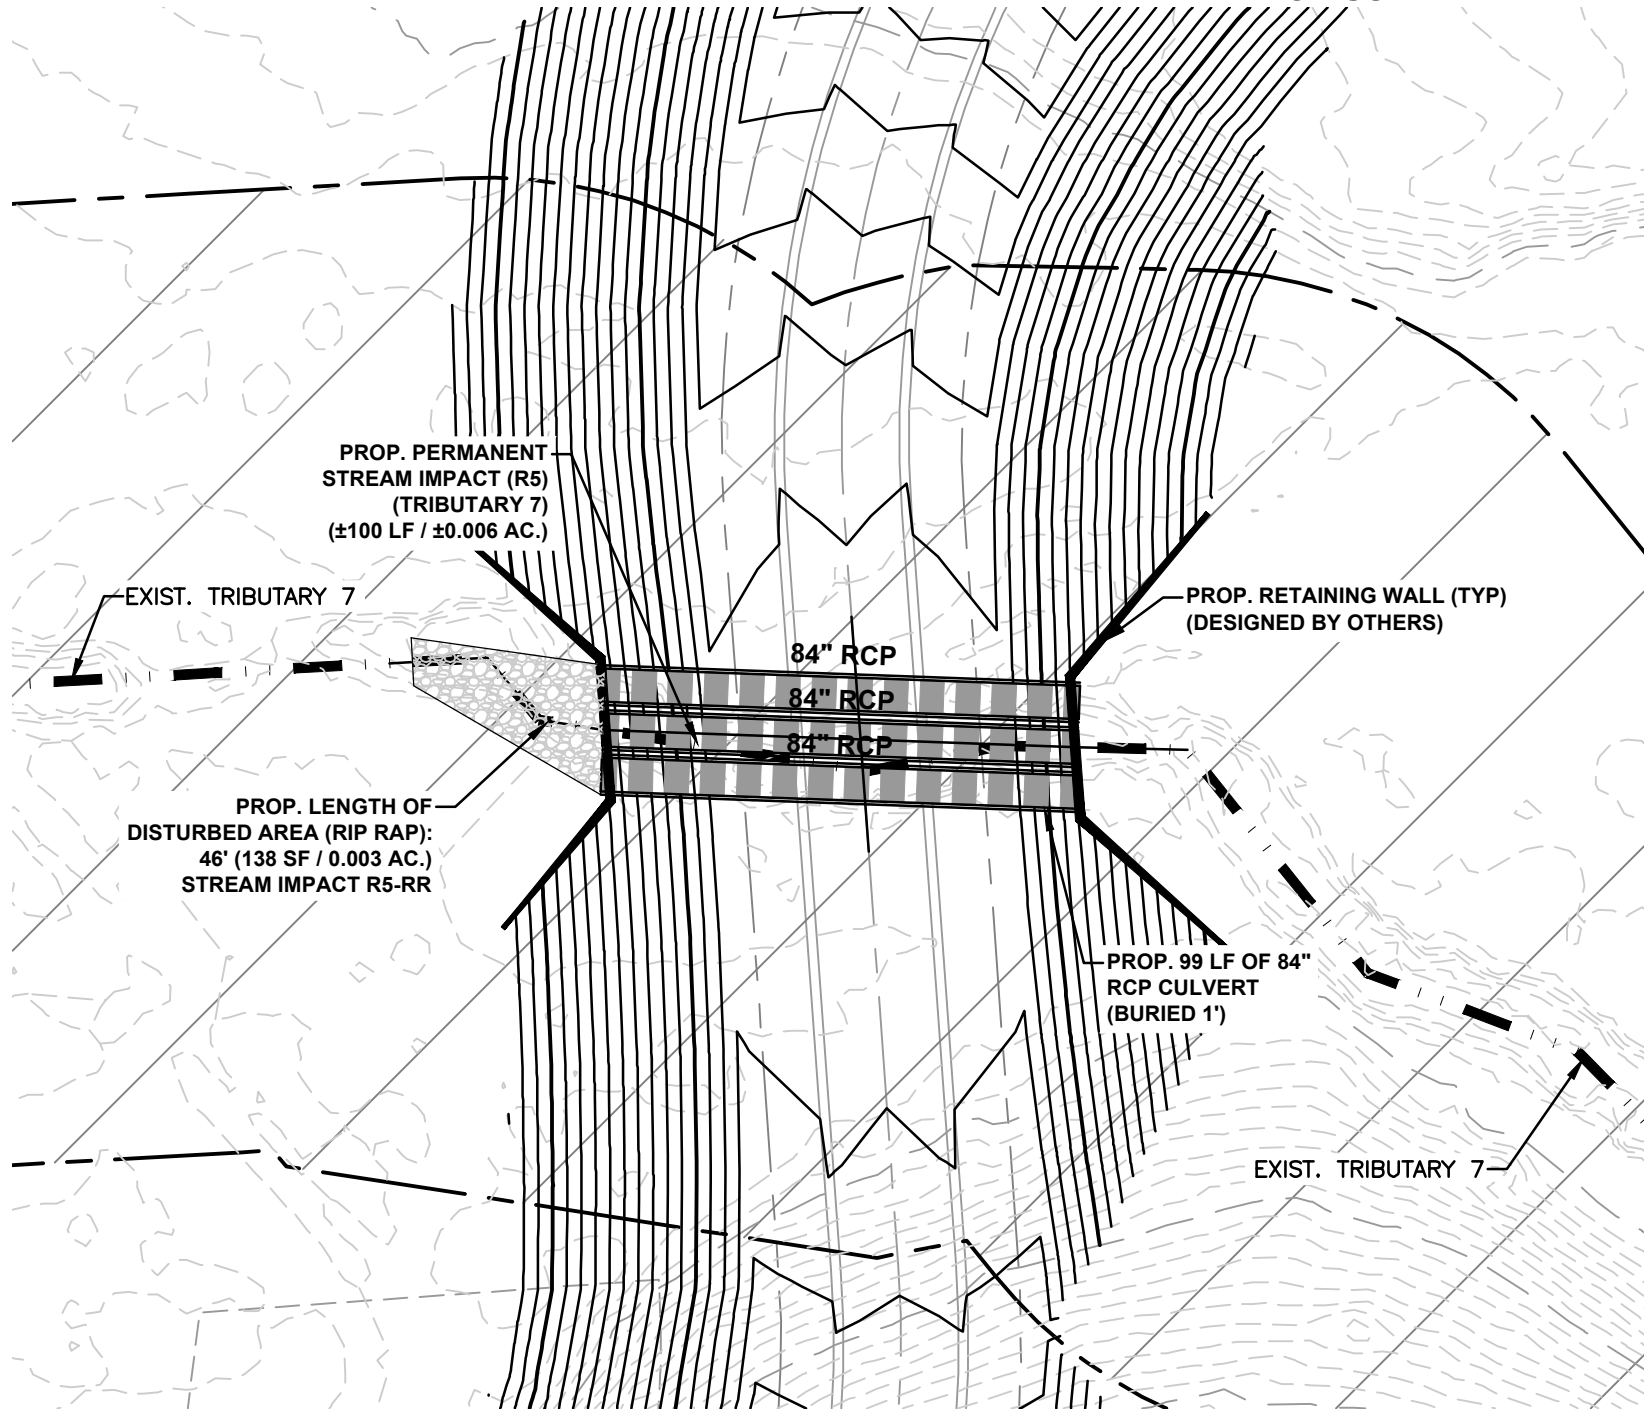

ALBEMARLE ROAD SITE
PUBLIC NOTICE PLANS
TRIBUTARY 7 PLAN VIEW

PROJECT NUMBER: IW16-400

DATE: 06/06/2022

SCALE: 1" = 40'

DRAWN BY/CHK BY: AMP / DEB

MIDLAND, NORTH CAROLINA



FORESTAR USA REAL ESTATE GROUP, INC

ESP Associates, Inc.
20484 Chantwell Center Dr.
Suite D
Cornelius, NC 28031
1-800-960-7317



NC License F-1407
www.espassociates.com

FOR USACE PERMITTING ONLY

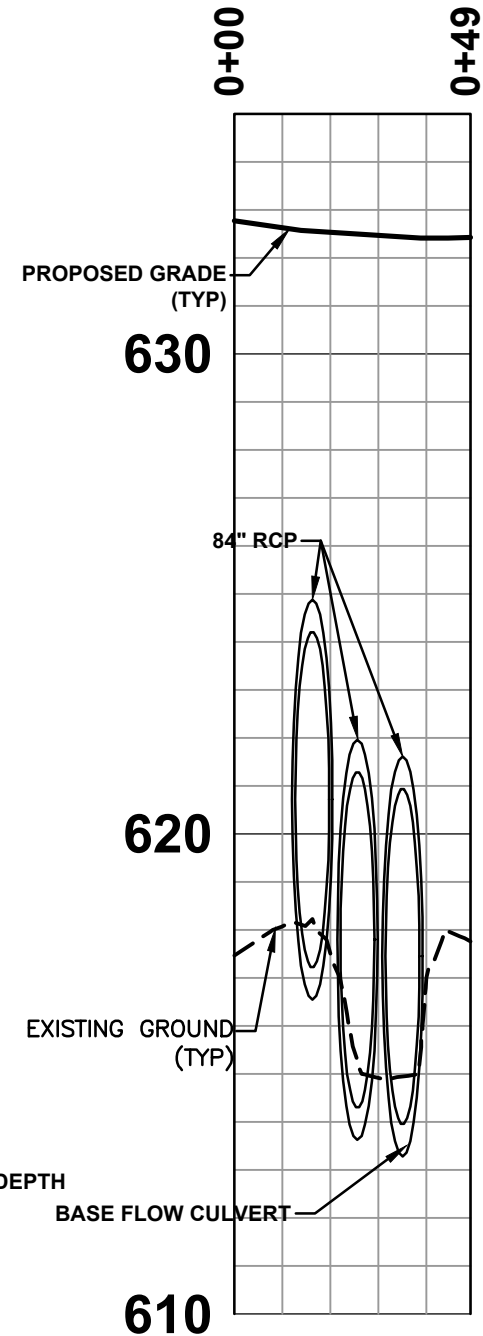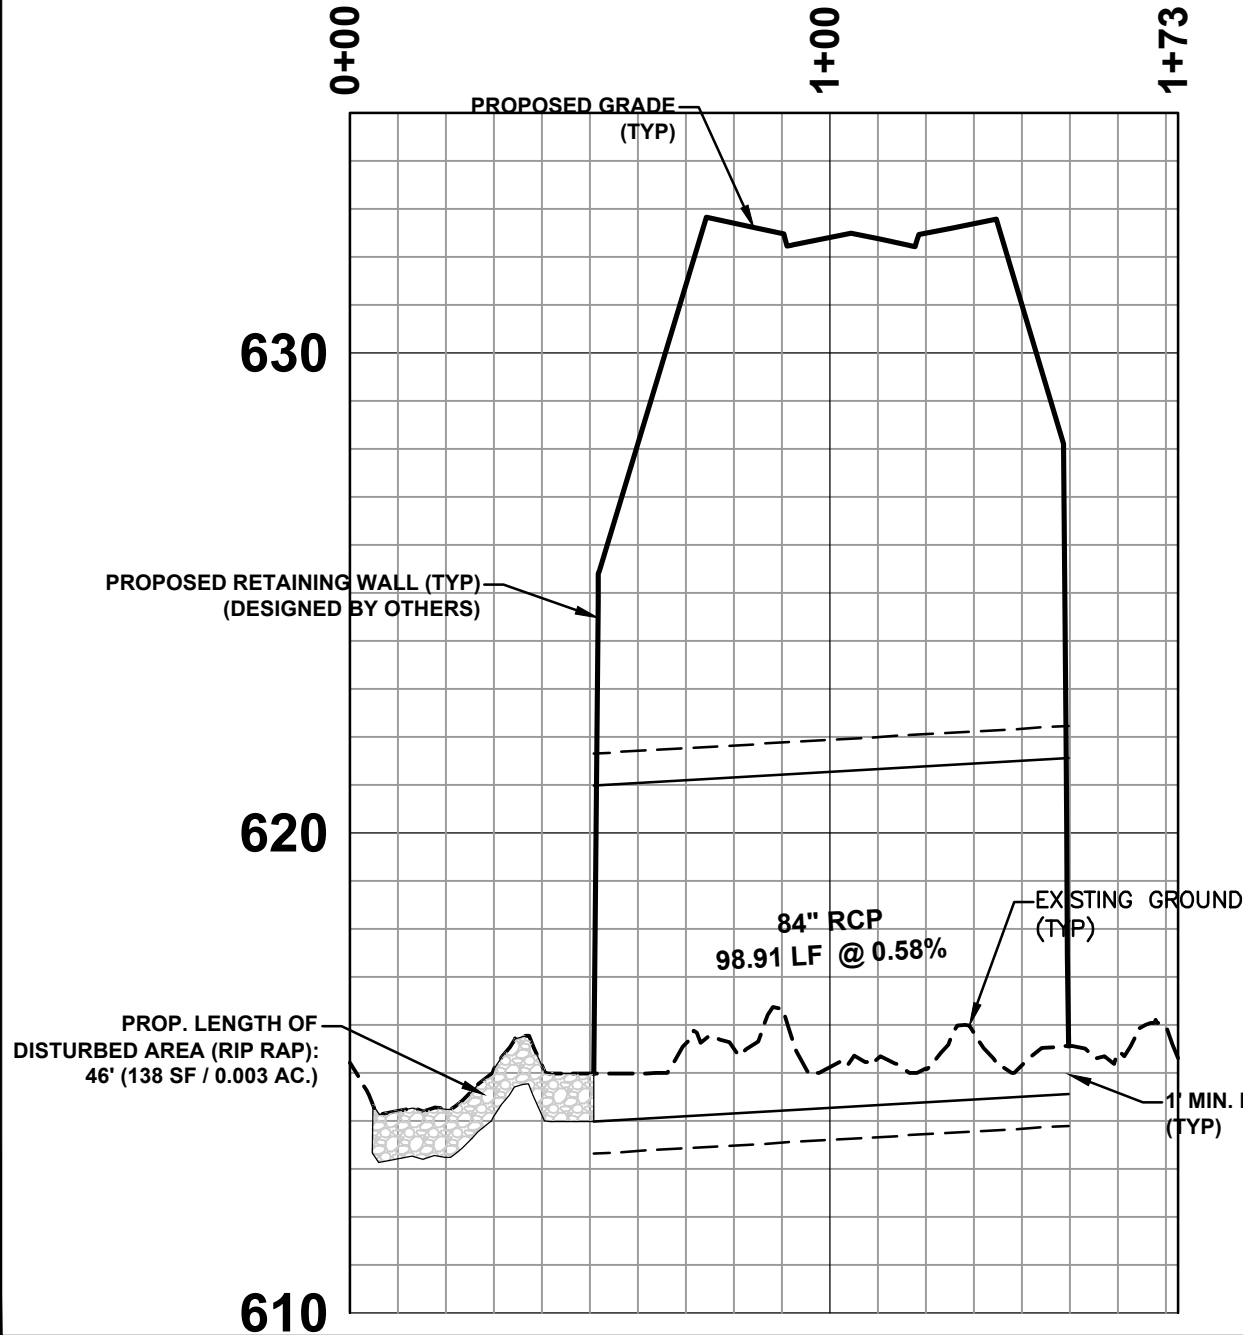

ESP Associates, Inc.
20484 Chantwell Center Dr.
Suite D
Cornelius, NC 28031
1-800-960-7317
www.espassociates.com





PROJECT NUMBER: IW16.400
DATE: 06/06/2022
SCALE: 1" = 4'
DRAWN BY/CHK BY: AMP / DEB

MIDLAND, NORTH CAROLINA

ALBEMARLE ROAD SITE
PUBLIC NOTICE PLANS
TRIBUTARY 7 PROFILE

FORESTAR USA REAL ESTATE GROUP, INC

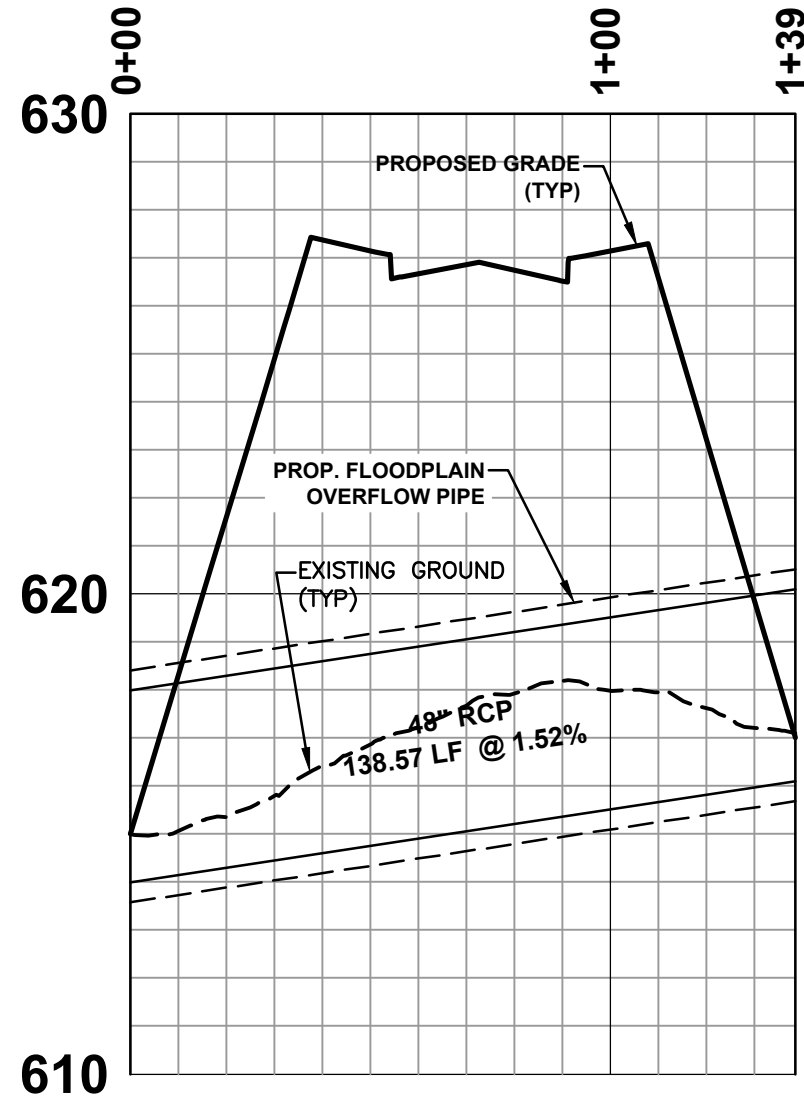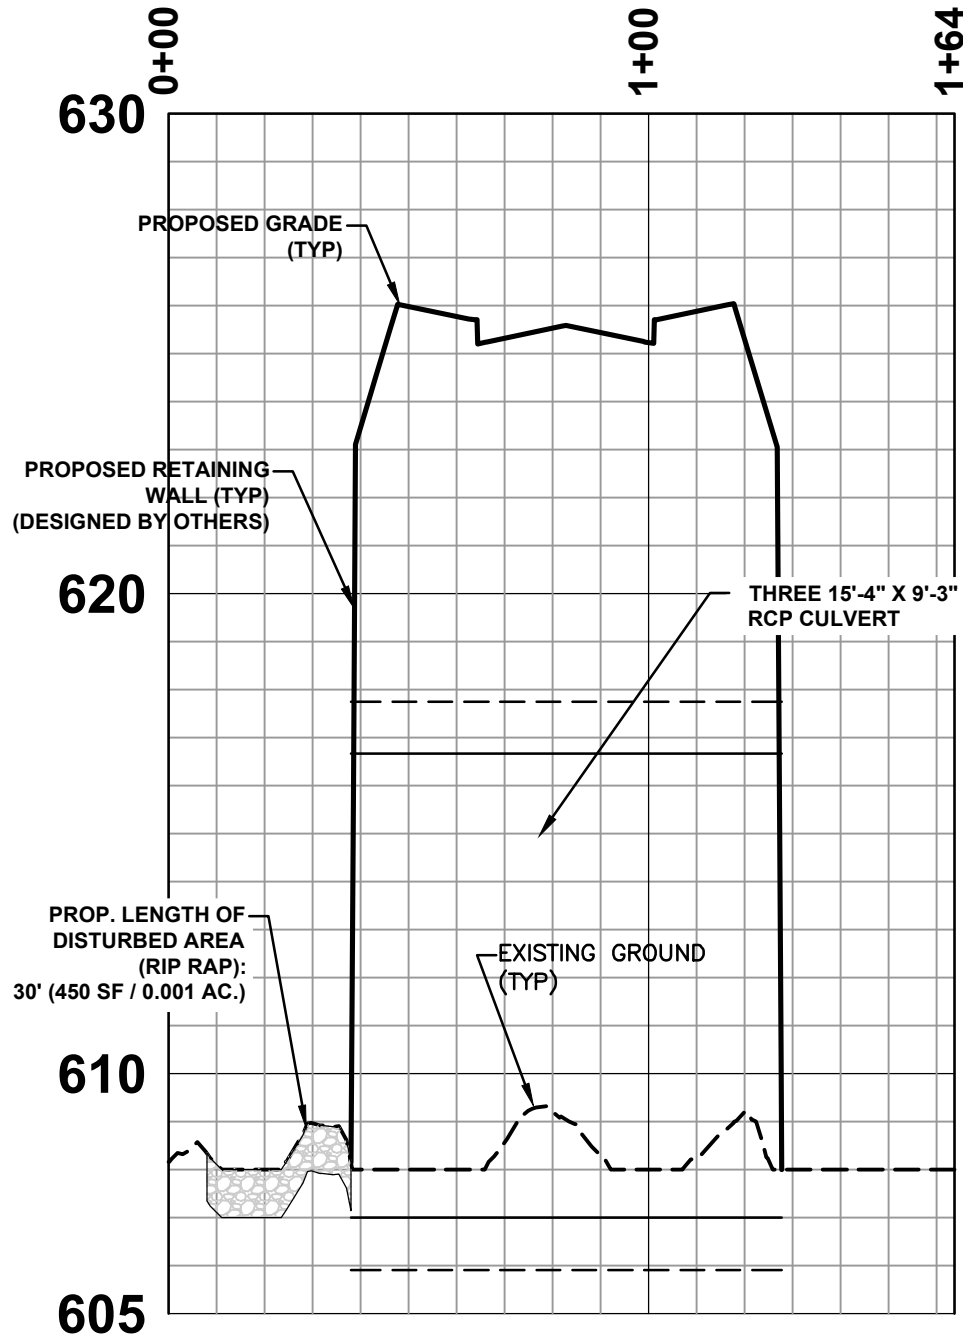

ESP Associates, Inc.
20484 Chantwell Center Dr.
Suite D
Cornelius, NC 28031
1-800-960-7317
www.espassociates.com




PROJECT NUMBER: IW16.400
DATE: 06/06/2022
SCALE: 1" = 4'
DRAWN BY/CHK BY: AMP / DEB

ALBEMARLE ROAD SITE
PUBLIC NOTICE PLANS
TRIBUTARY 1 PROFILE

MIDLAND, NORTH CAROLINA

FORESTAR USA REAL ESTATE GROUP, INC

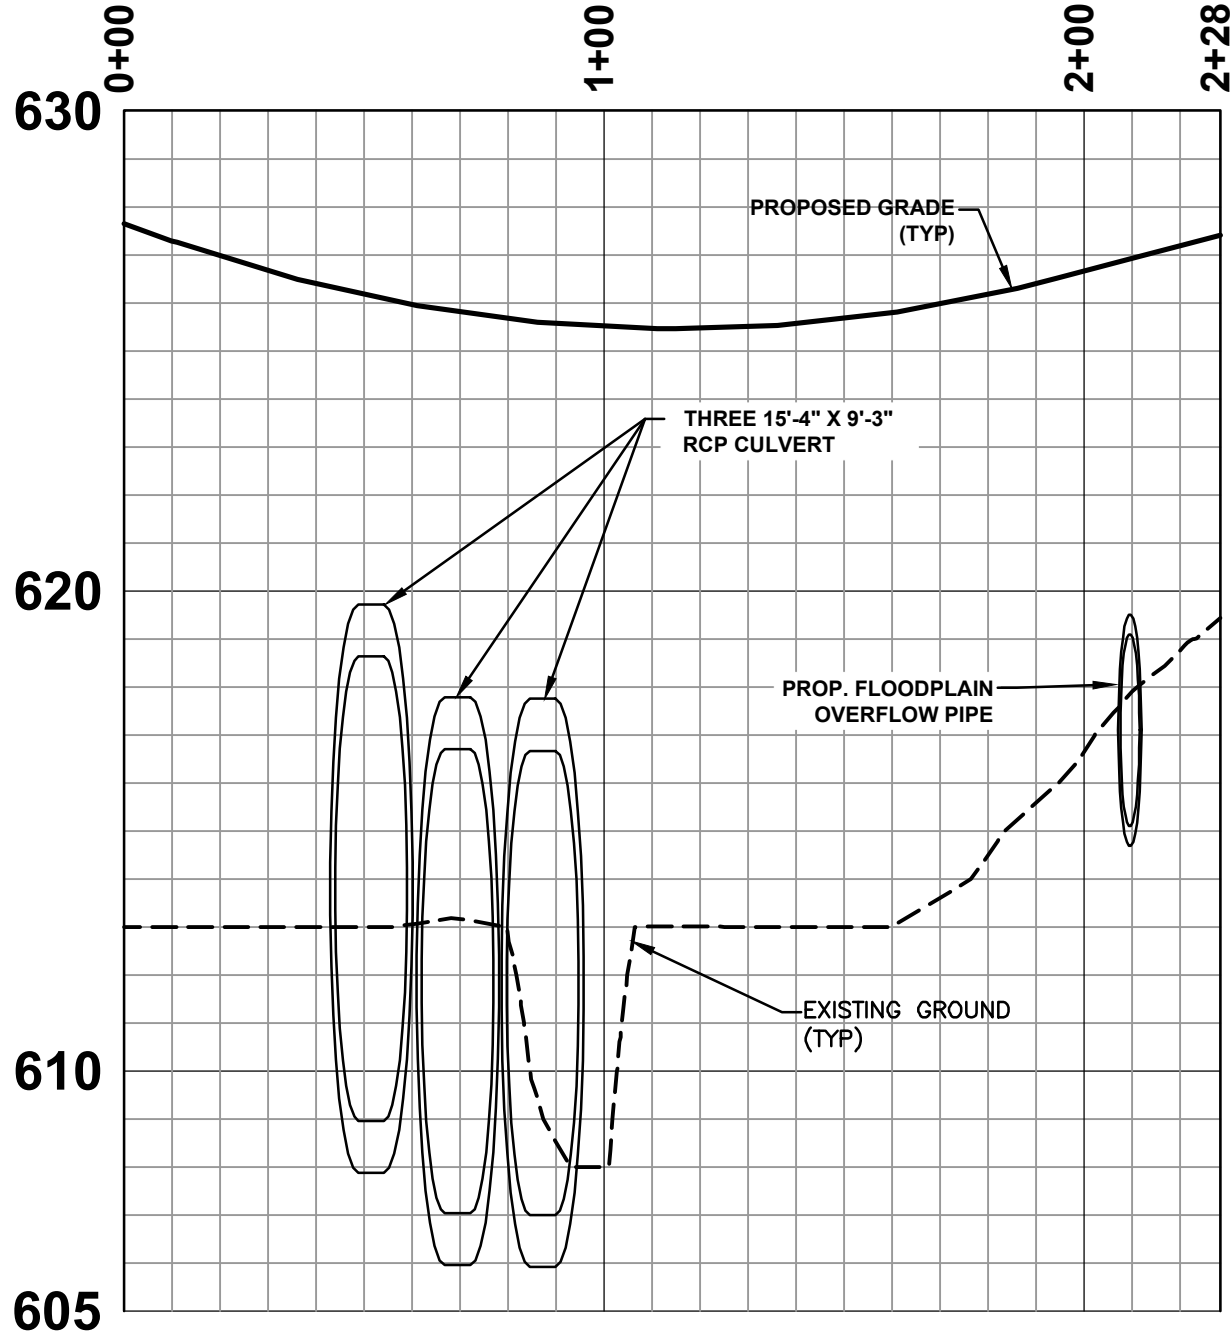

ESP Associates, Inc.
20484 Chantwell Center Dr.
Suite D
Cornelius, NC 28031
1-800-960-7317
NC License F-1407
www.espassociates.com



PROJECT NUMBER: IW16.400

DATE: 06/06/2022


SCALE: 1" = 4'

DRAWN BY/CHK BY: AMP / DEB

ALBEMARLE ROAD SITE
PUBLIC NOTICE PLANS
TRIBUTARY 1 SECTION

FORESTAR USA REAL ESTATE GROUP, INC

MIDLAND, NORTH CAROLINA

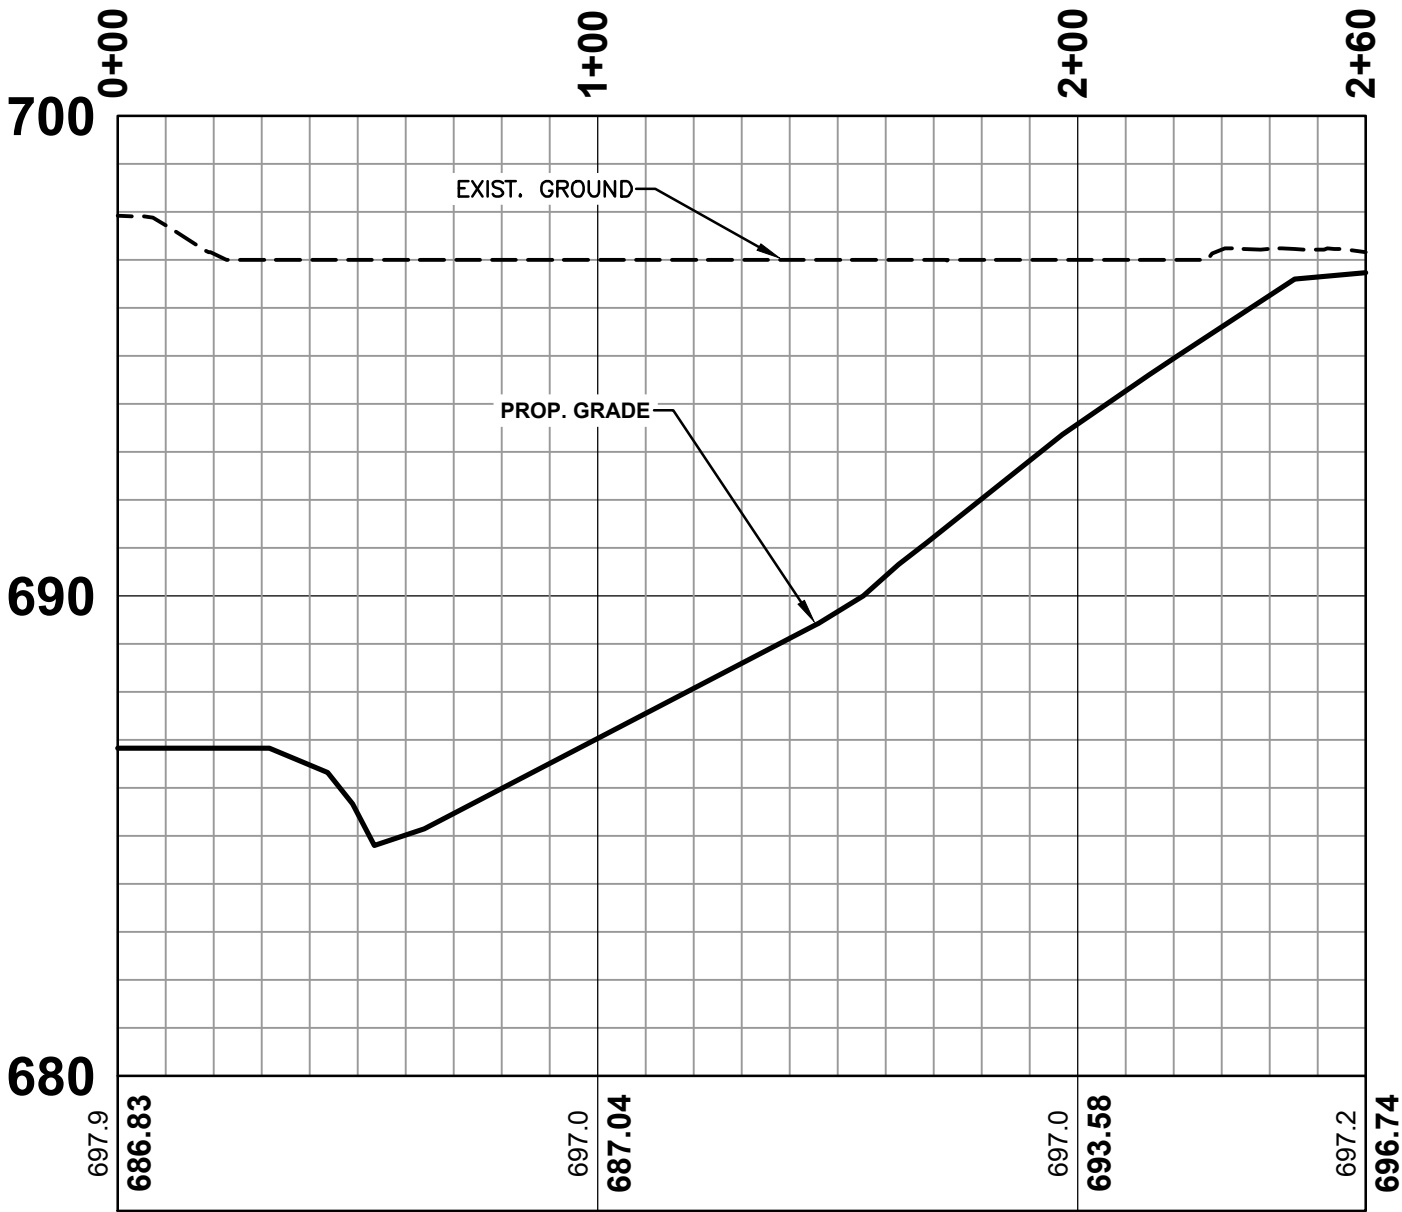

ALBEMARLE ROAD SITE
PUBLIC NOTICE PLANS
WETLAND I2 IMPACT PROFILE

FORESTAR USA REAL ESTATE GROUP, INC

MIDLAND, NORTH CAROLINA

PROJECT NUMBER: IW16.400

DATE: 06/06/2022


SCALE: 1" = 40'

DRAWN BY/CHK BY: AMP / DEB

ESP Associates, Inc.
20484 Chantwell Center Dr.
Suite D
Cornelius, NC 28031
1-800-960-7317



NC License F-1407
www.espassociates.com

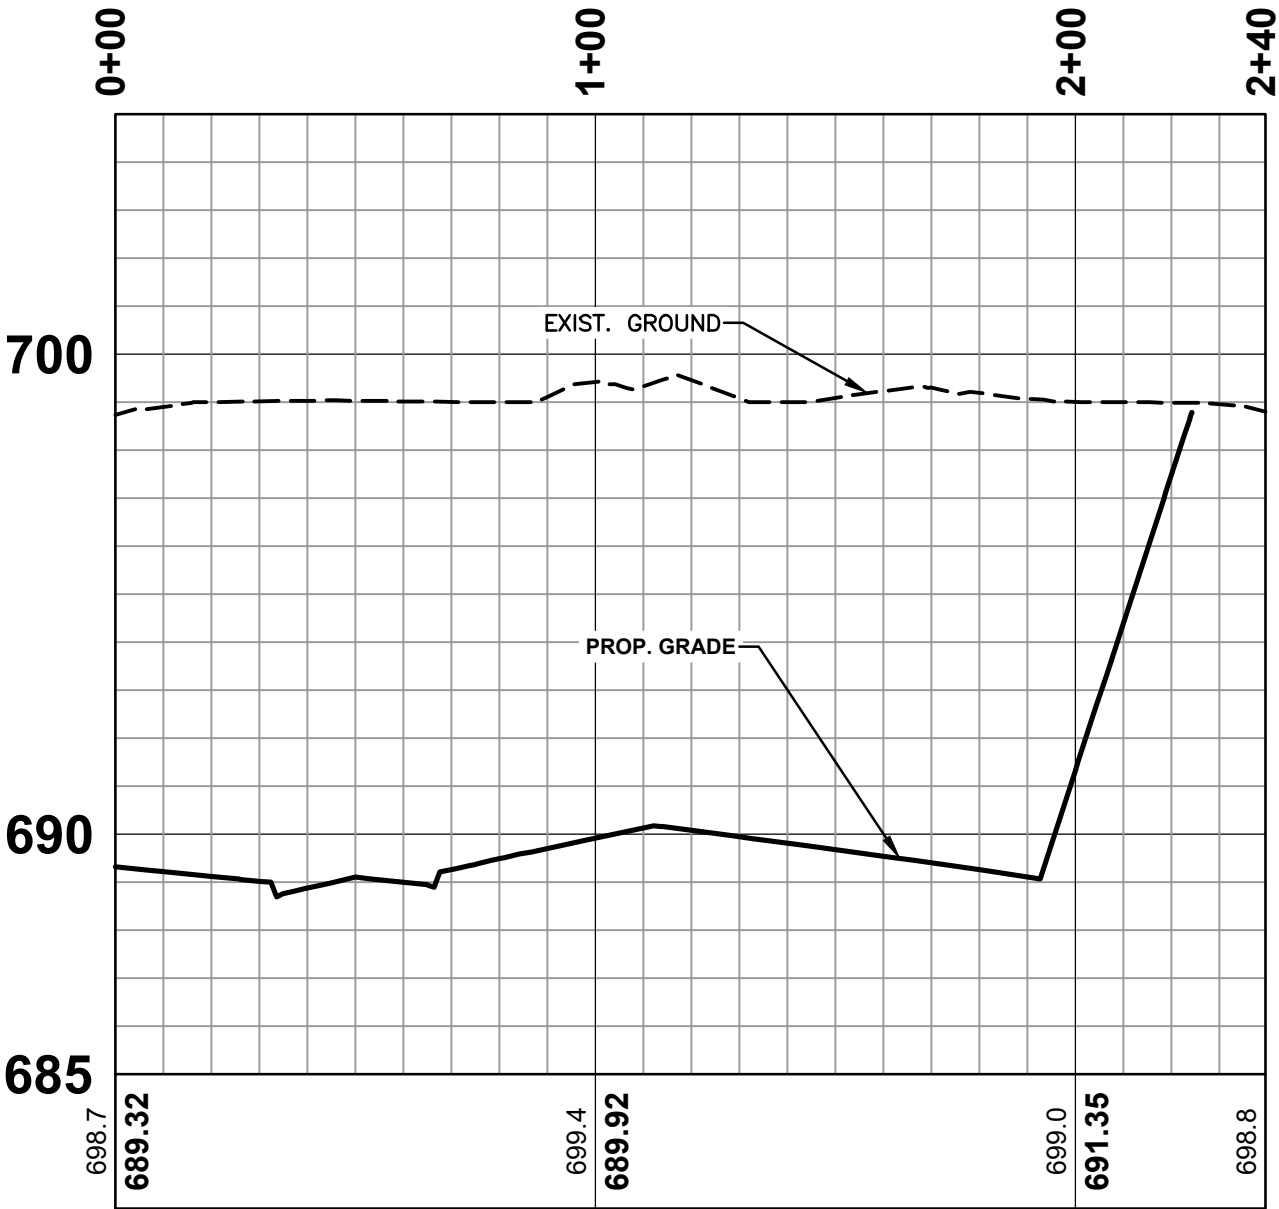

ALBEMARLE ROAD SITE
PUBLIC NOTICE PLANS
WETLAND I3 IMPACT PROFILE

FORESTAR USA REAL ESTATE GROUP, INC

MIDLAND, NORTH CAROLINA

PROJECT NUMBER: IW16.400

DATE: 06/06/2022

SCALE: 1" = 40'


DRAWN BY/CHK BY: AMP / DEB



ESP Associates, Inc.
20484 Chantwell Center Dr.
Suite D
Cornelius, NC 28031
1-800-960-7317

NC License F-1407
www.espasociates.com

FOR USACE PERMITTING ONLY

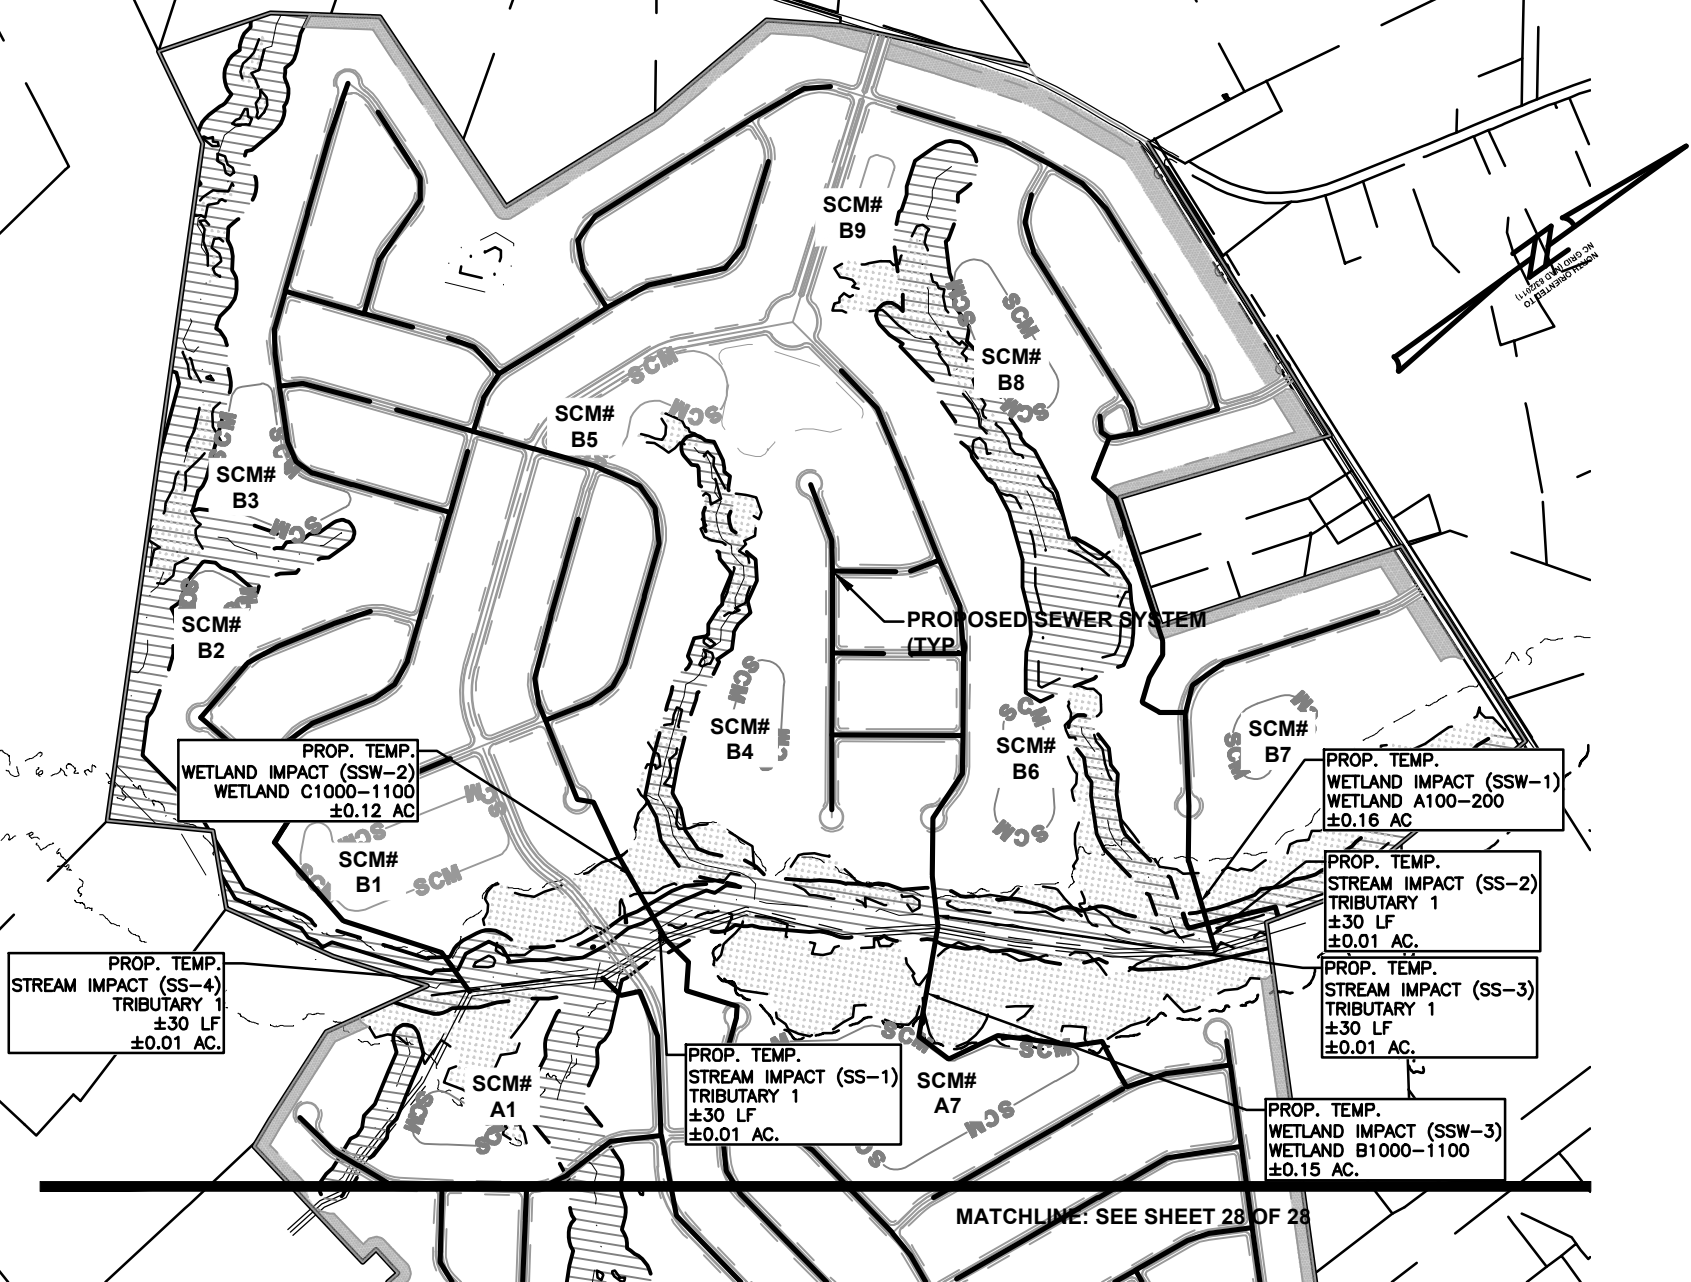

ESP Associates, Inc.
20484 Chantwell Center Dr.
Suite D
Cornelius, NC 28031
1-800-960-7317
NC License F-1407
www.espassociates.com



PROJECT NUMBER: IW16.400
DATE: 06/06/2022
SCALE: 1" = 750'
DRAWN BY/CHK BY: AMP / DEB

MIDLAND, NORTH CAROLINA

ALBEMARLE ROAD SITE
PUBLIC NOTICE PLANS
SEWER PLAN - SHEET 1 OF 2

FORESTAR USA REAL ESTATE GROUP, INC

MATCHLINE: SEE SHEET 27 OF 28

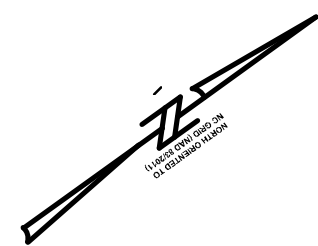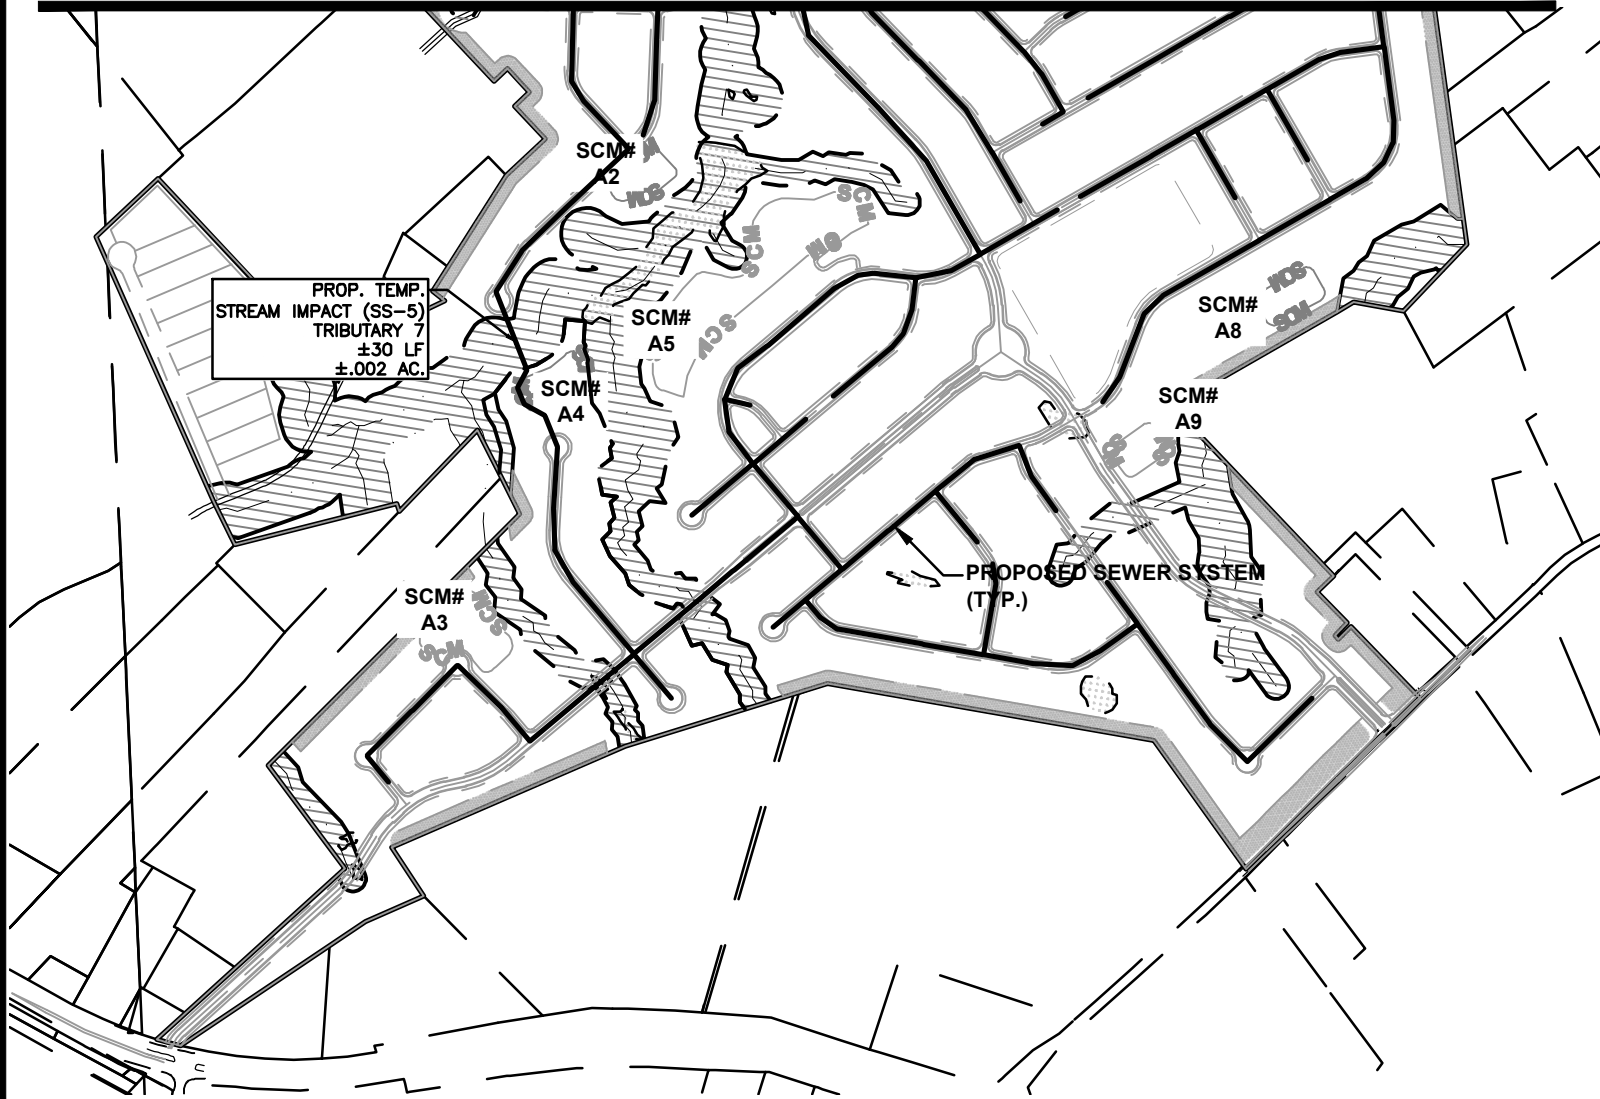

ESP Associates, Inc.
20484 Chantwell Center Dr.
Suite D
Cornelius, NC 28031
1-800-960-7317
NC License F-1407
www.espassociates.com



PROJECT NUMBER: IW16.400
DATE: 06/06/2022
SCALE: 1" = 750'
DRAWN BY/CHK BY: AMP / DEB

ALBEMARLE ROAD SITE
PUBLIC NOTICE PLANS
SEWER PLAN - SHEET 2 OF 2

FORESTAR USA REAL ESTATE GROUP, INC MIDLAND, NORTH CAROLINA