

Service Layer Credits: © OpenStreetMap (and) contributors, CC-



- Plant Boundary
- County Boundary


NOTE: THIS FIGURE IS FOR REFERENCE ONLY.

Figure 1 - Site Location Map

Asheville Plant  
Buncombe County, NC



PROJECT NO:	7810-16-0781	FIGURE NO:	1
-------------	--------------	------------	---

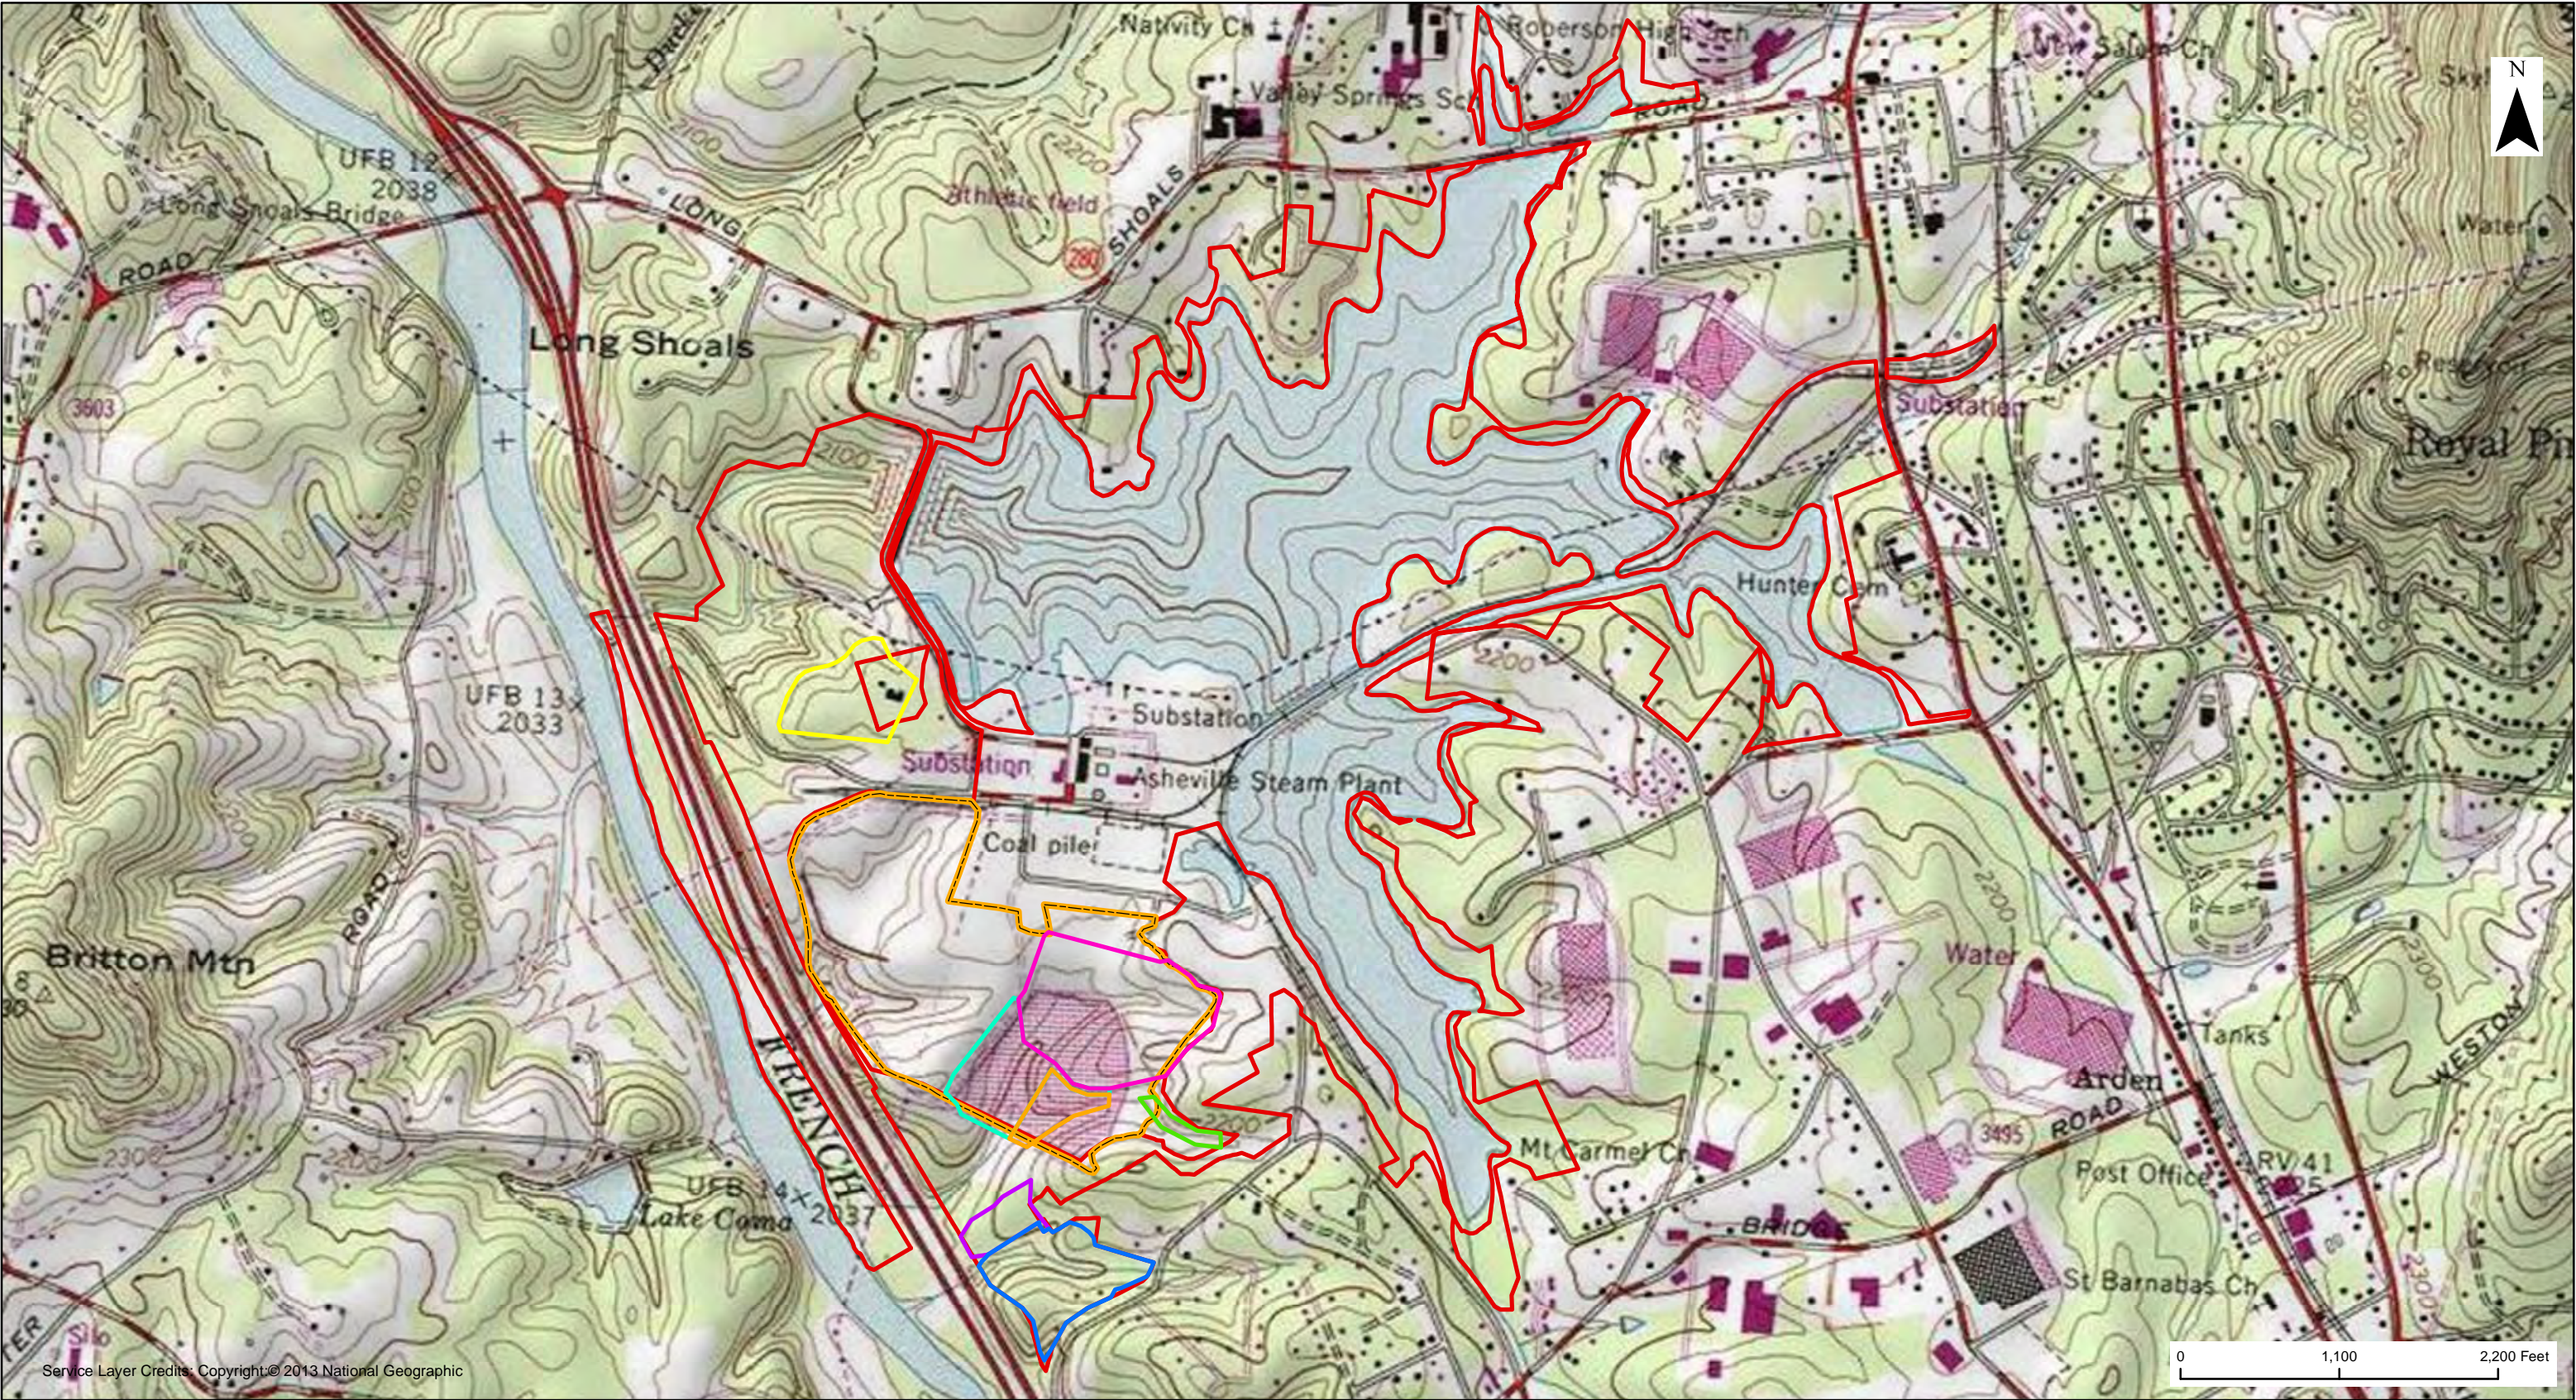

Service Layer Credits: Copyright © 2013 National Geographic



- |                |                |                            |
|----------------|----------------|----------------------------|
| Plant Boundary | Laydown Area 2 | Laydown Area 5             |
| Ash Ponds      | Laydown Area 3 | Construction Parking       |
| Laydown Area 1 | Laydown Area 4 | Proposed CC Plant Boundary |


NOTE: THIS FIGURE IS FOR REFERENCE ONLY.

Figure 11 - USGS Topographic Map

Asheville Plant  
Buncombe County, NC



PROJECT NO:	7810-16-0781	FIGURE NO:	11
-------------	--------------	------------	----

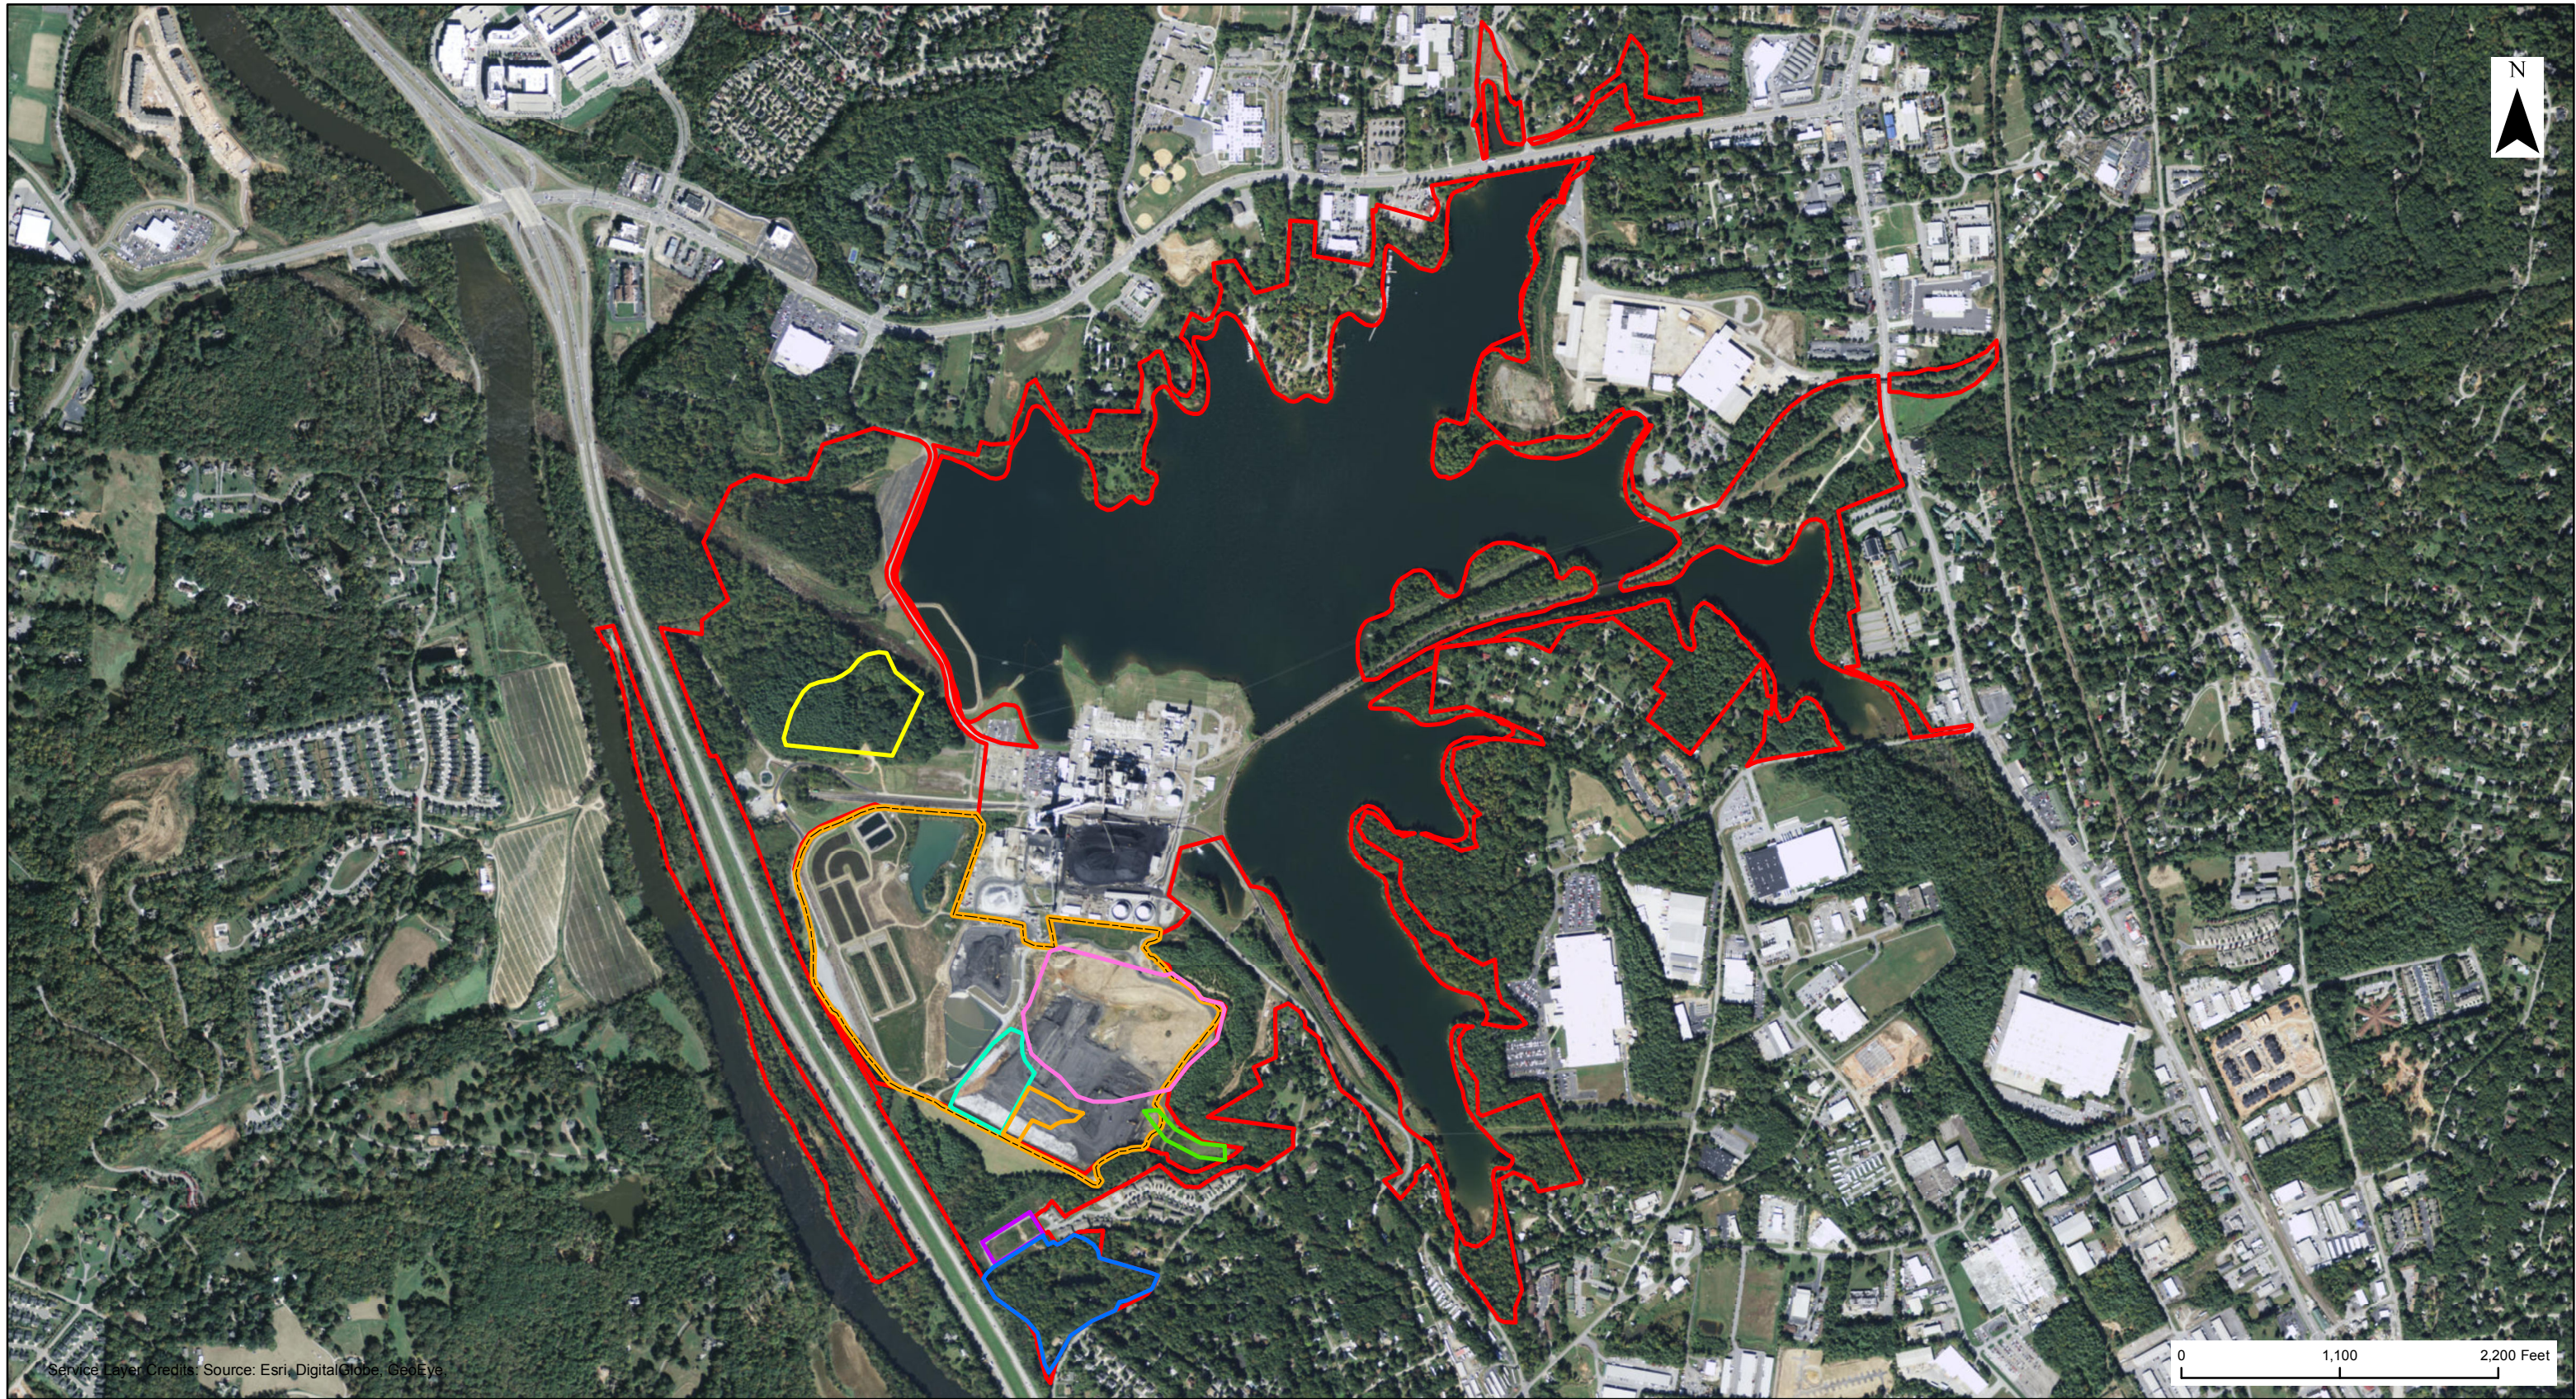

Service Layer Credits: Source: Esri, DigitalGlobe, GeoEye,



- |                |                |                            |
|----------------|----------------|----------------------------|
| Plant Boundary | Laydown Area 2 | Laydown Area 5             |
| Ash Ponds      | Laydown Area 3 | Construction Parking       |
| Laydown Area 1 | Laydown Area 4 | Proposed CC Plant Boundary |

NOTE: THIS FIGURE IS FOR REFERENCE ONLY.

Site Aerial Map - Proposed Construction Areas

Asheville Plant  
Buncombe County, NC



PROJECT NO:	7810-16-0781	FIGURE NO:	3
-------------	--------------	------------	---

THIS DOCUMENT IS THE PROPERTY OF CHICAGO BRIDGE & IRON COMPANY ("CB&I"). IT MAY CONTAIN INFORMATION DESCRIBING TECHNOLOGY OWNED BY CB&I AND DEEMED TO BE COMMERCIALLY SENSITIVE. IT IS TO BE USED ONLY IN CONNECTION WITH WORK PERFORMED BY CB&I. REPRODUCTION IN WHOLE OR IN PART FOR ANY PURPOSE OTHER THAN WORK PERFORMED BY CB&I IS FORBIDDEN EXCEPT BY EXPRESS WRITTEN PERMISSION OF CB&I. IT IS TO BE SAEGUARDED AGAINST BOTH DELIBERATE AND INADVERTENT DISCLOSURE TO ANY THIRD PARTY.

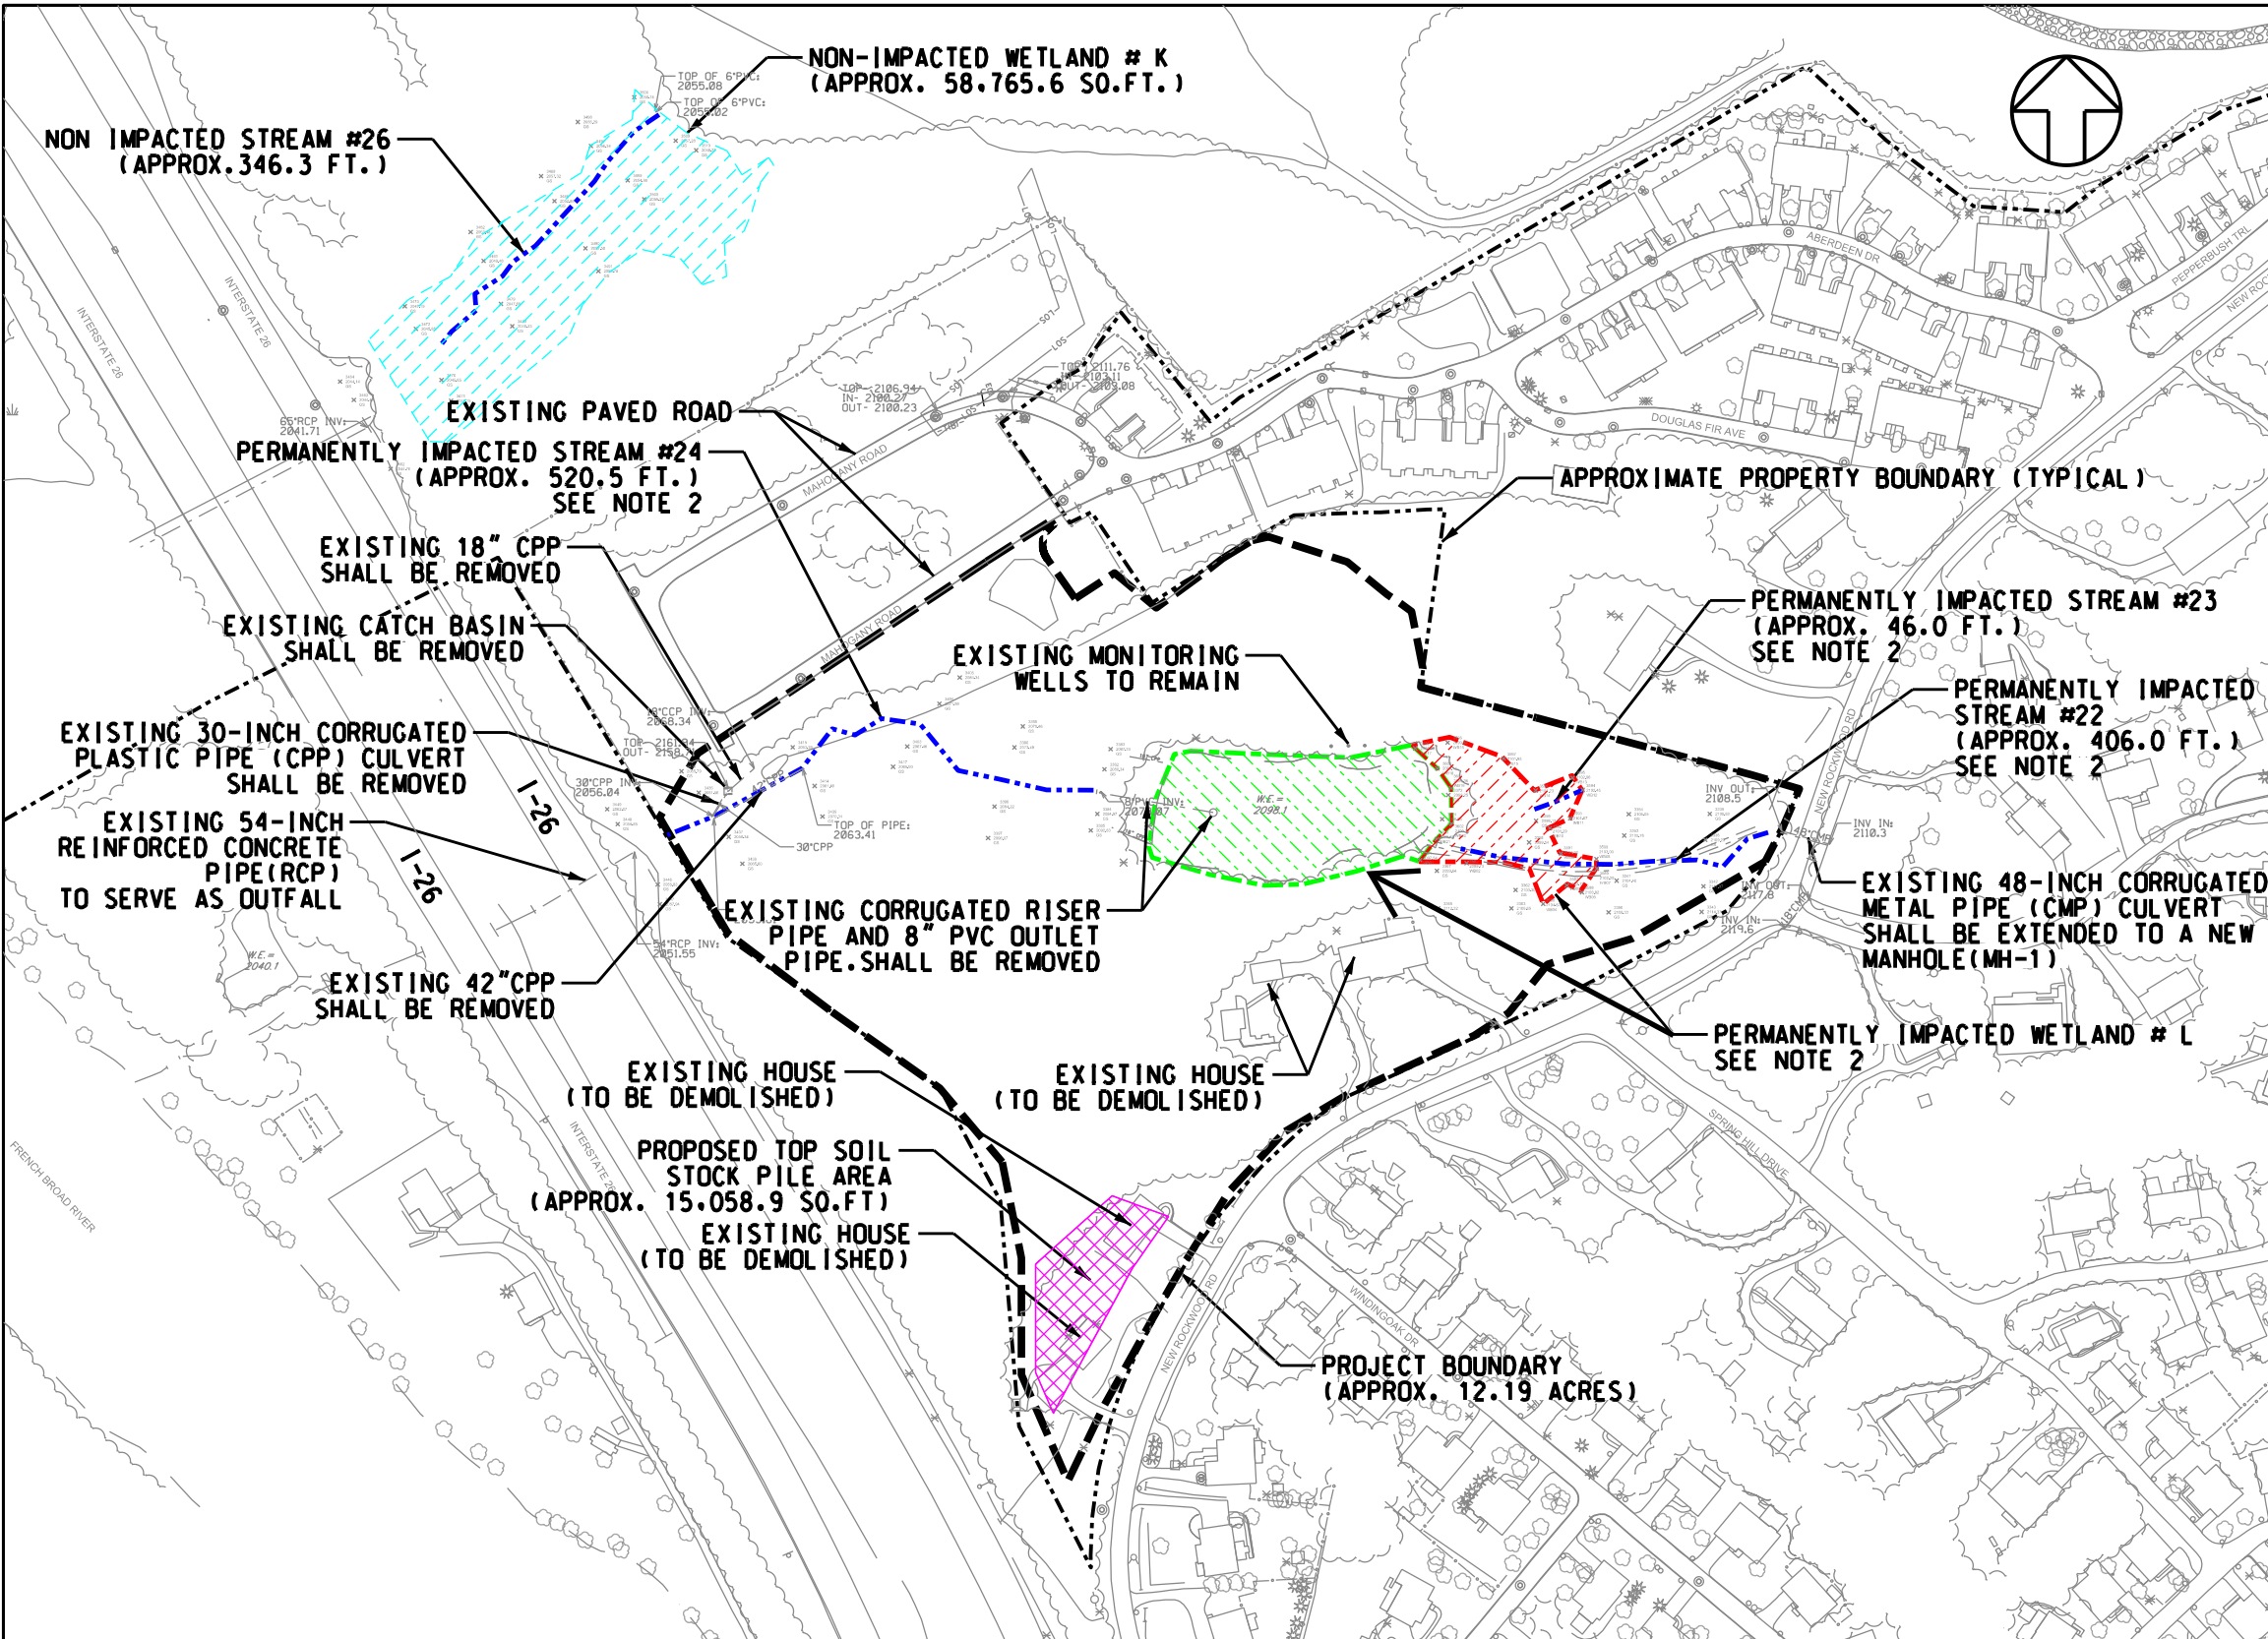


FIGURE 1


PERMANENTLY IMPACTED	
OPEN WATER	37.847.0 SO.FT.
WETLAND/STREAM COMPLEX	16.572.0 SO.FT.


STREAM #22	406.0 FT.
STREAM #23	46.0 FT.
STREAM #24	520.5 FT.
TOTAL	972.5 FT.

NON-IMPACTED	
WETLAND K	58.765.6 SO.FT.
STREAM #26	346.3 FT.

LEGEND:

EXISTING STREAM	
EXISTING WETLANDS	
PROJECT BOUNDARY	
PERMANENTLY IMPACTED WETLAND/STREAM COMPLEX	
PERMANENTLY IMPACTED OPEN WATER	
PROPOSED TOP SOIL STOCK PILE AREA	

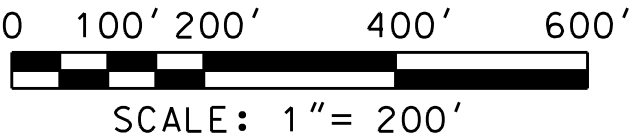

ASHEVILLE COMBINED CYCLE  
Arden, North Carolina

CLIENT DWG NO:		
CIVIL LAYDOWN AREA #3 PLAN VIEW		
FOR: Duke Energy Progress, LLC		
PROJ NO: 205210	DWG NO: ACC00-CV-C-SI.PL-36	REV: A

- FOR PROPOSED LAYDOWN AREA #3 CONSTRUCTION DRAWING INDEX, REFER TO DWG ACC00-CV-C-CS.PL-30.
- WETLANDS AND WATERS OF THE U.S. SHOWN ON THIS PLAN ARE BASED ON A MAP OF APPROVED JURISDICTIONAL DETERMINATIONS MAY 19, 2016. REFERENCE U.S. ARMY CORPS OF ENGINEERS WILMINGTON DISTRICT ACTION ID NUMBER SAW-2014-00189.

A	ISSUED FOR REVIEW				
	NO.	REVISION	DRAWN	CK'D	APPD



DRAWN:	CK'D:	APPD:	DATE:	SCALE: 1:200'
--------	-------	-------	-------	---------------