


03/08/99

TIP PROJECT: R-3826

See Sheet 1-A For Index of Sheets
See Sheet 1-B For Symbology Sheet
See Sheets For Control Sheets

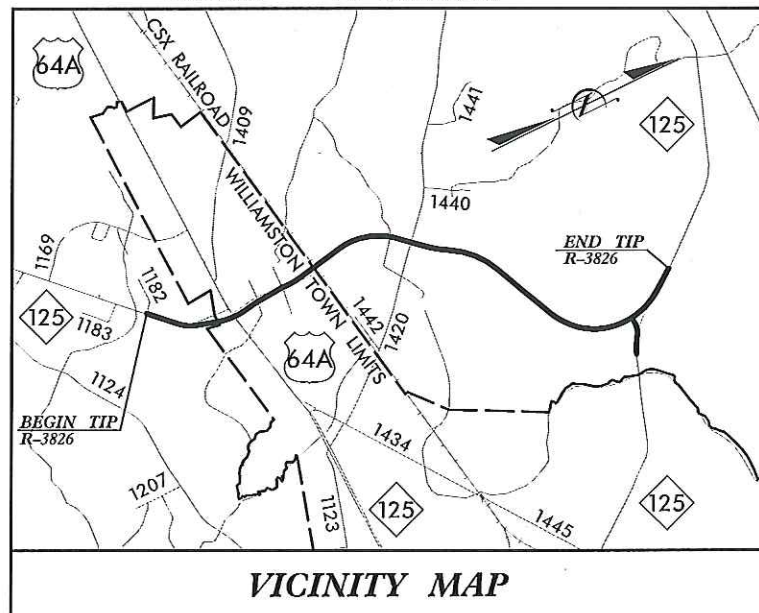

VICINITY MAP

STATE OF NORTH CAROLINA DIVISION OF HIGHWAYS MARTIN COUNTY


LOCATION: NC 125 WILLIAMSTON BYPASS FROM SR 1182
(EAST COLLEGE ROAD) TO NC 125 NORTHWEST
OF WILLIAMSTON

TYPE OF WORK: GRADING, DRAINAGE, PAVING, AND CULVERT

STATE	STATE PROJECT REFERENCE NO.	SHEET NO.	TOTAL SHEETS
N.C.	R-3826	1	
STATE PROJ. NO.	F.A. PROJ. NO.	DESCRIPTION	
34553.1.1	STP-125(1)	PE	
34553.4.1	STP-0125(1)	R/W	
34553.4.U1	STP-0125(1)	UTILITIES	



PERMIT DRAWING
SHEET 1 OF 9

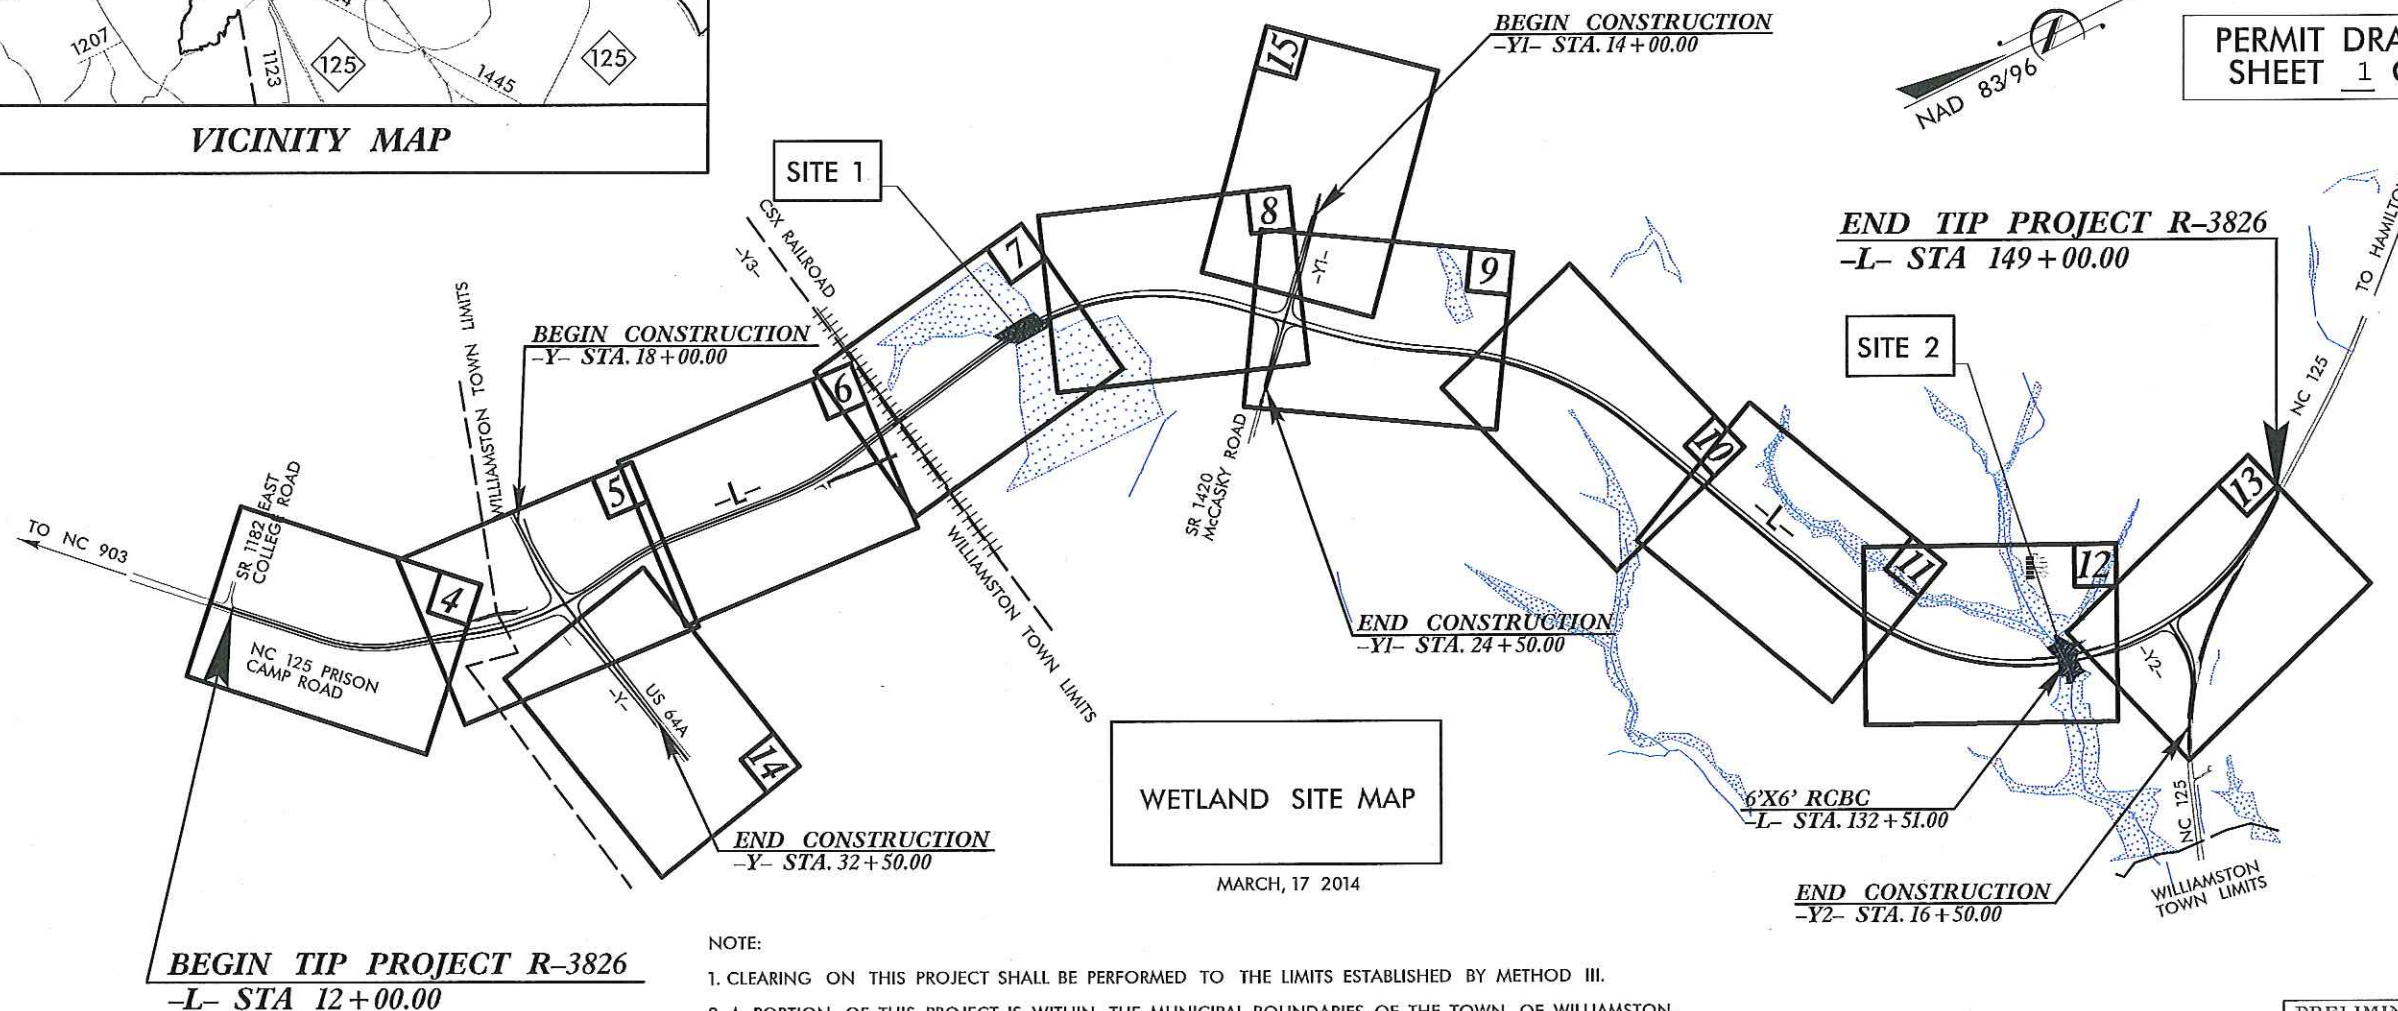

WETLAND SITE MAP

MARCH, 17 2014


NOTE:

1. CLEARING ON THIS PROJECT SHALL BE PERFORMED TO THE LIMITS ESTABLISHED BY METHOD III.
2. A PORTION OF THIS PROJECT IS WITHIN THE MUNICIPAL BOUNDARIES OF THE TOWN OF WILLIAMSTON.
3. THIS IS A PARTIAL CONTROLLED ACCESS PROJECT WITH ACCESS BEING LIMITED TO POINTS AS SHOWN ON PLANS.

PRELIMINARY PLANS
DO NOT USE FOR CONSTRUCTION

CONTRACT:

GRAPHIC SCALES

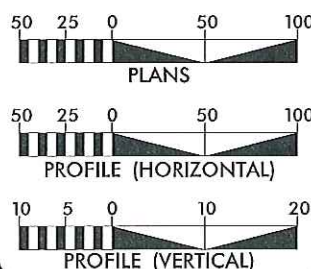

DESIGN DATA

ADT 2015 = 7020
ADT 2035 = 11500
DHV = 60 %
D = 11 %
T = 11 % *
V = 60 MPH
* (TTST 4% + DUAL 7%)
FUNC CLASS =
MAJOR COLLECTOR
REGIONAL TIER

PROJECT LENGTH

TOTAL PROJECT LENGTH TIP R-3826 = 2.595 MI.

Prepared In the Office of:
DIVISION OF HIGHWAYS
1000 Birch Ridge Dr., Raleigh, NC 27610

2012 STANDARD SPECIFICATIONS

RIGHT OF WAY DATE:
JULY 18, 2014

LETTING DATE:
JULY 19, 2016


GARY LOVERING, PE
PROJECT ENGINEER

SUSAN C. LANCASTER, PE
PROJECT DESIGN ENGINEER

HYDRAULICS ENGINEER

SIGNATURE: _____
ROADWAY DESIGN ENGINEER

SIGNATURE: _____
P.E.

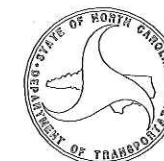

4/3/2014
C:\Users\B3826\HYD_PRM_TSH.dgn
\$USER\$



Page 2 of 2

References

5/14/99

PROJECT REFERENCE NO.	SHEET NO.
R-3826	7
R/W SHEET NO.	
ROADWAY DESIGN ENGINEER	HYDRAULICS ENGINEER
PRELIMINARY PLANS DO NOT USE FOR CONSTRUCTION	

PERMIT DRAWING
SHEET 2 OF 9

LEGEND

-  DENOTES FILL IN WETLAND
-  DENOTES MECHANIZED CLEARING

NAD 83/96

SITE 1

SEE SHEET 6
MATCHLINE -L- STA 53+00.00

MATCHLINE -L- STA 67+00.00
SEE SHEET 8

(20) MARY ALICE T. ROBERSON
DB M-20 PG 692

(20) MARY ALICE T. ROBERSON
DB M-20 PG 692

(25) ABBITTS, INC.
DB K-17 PG 127
MB 13 PG 82

(25) ABBITTS, INC.
DB K-17 PG 127
MB 13 PG 82

(26) JEANNE HURST FOSTER
DB 0-7 PG 626

(26) JEANNE HURST FOSTER
DB 0-7 PG 626

-L- STA 55+16.04 =
-Y3- STA 11+84.98

-Y3- POT Sta. 13+57.66

PC Sta. 62+16.96

INSTALL UNDERDRAINS FROM
STA. 55+50 TO 59+40, RIGHT SIDE.
TIE TO EXISTING DITCH
AT STA. 59+40 RT.
UNDERDRAIN SHALL BE PLACED 4 FT
BELOW SUBGRADE AT PROPOSED EOP.

SET EQUALIZER PIPES AT
EXISTING GROUND ELEVATION
DO NOT BURY

DRIVEWAY RADII ARE 15' UNLESS
OTHERWISE NOTED. NOTED RADII
ARE FOR BOTH SIDES.


FOR -L- PROFILE, SEE SHEET 17

8/4/2016
cmymers
R3826 HYD PRM PLANSHEETS.dgn

REVISIONS

R/W REVISION (02/20/15) - PARCEL 35 (SIMON A. GRIFFIN) AND PARCEL 36 (JOSEPH C. LEGGETT) PROPERTY BOUNDARY DISPLAY EXTENDED EAST BEYOND PROPOSED PDE. - MTP

5/14/99

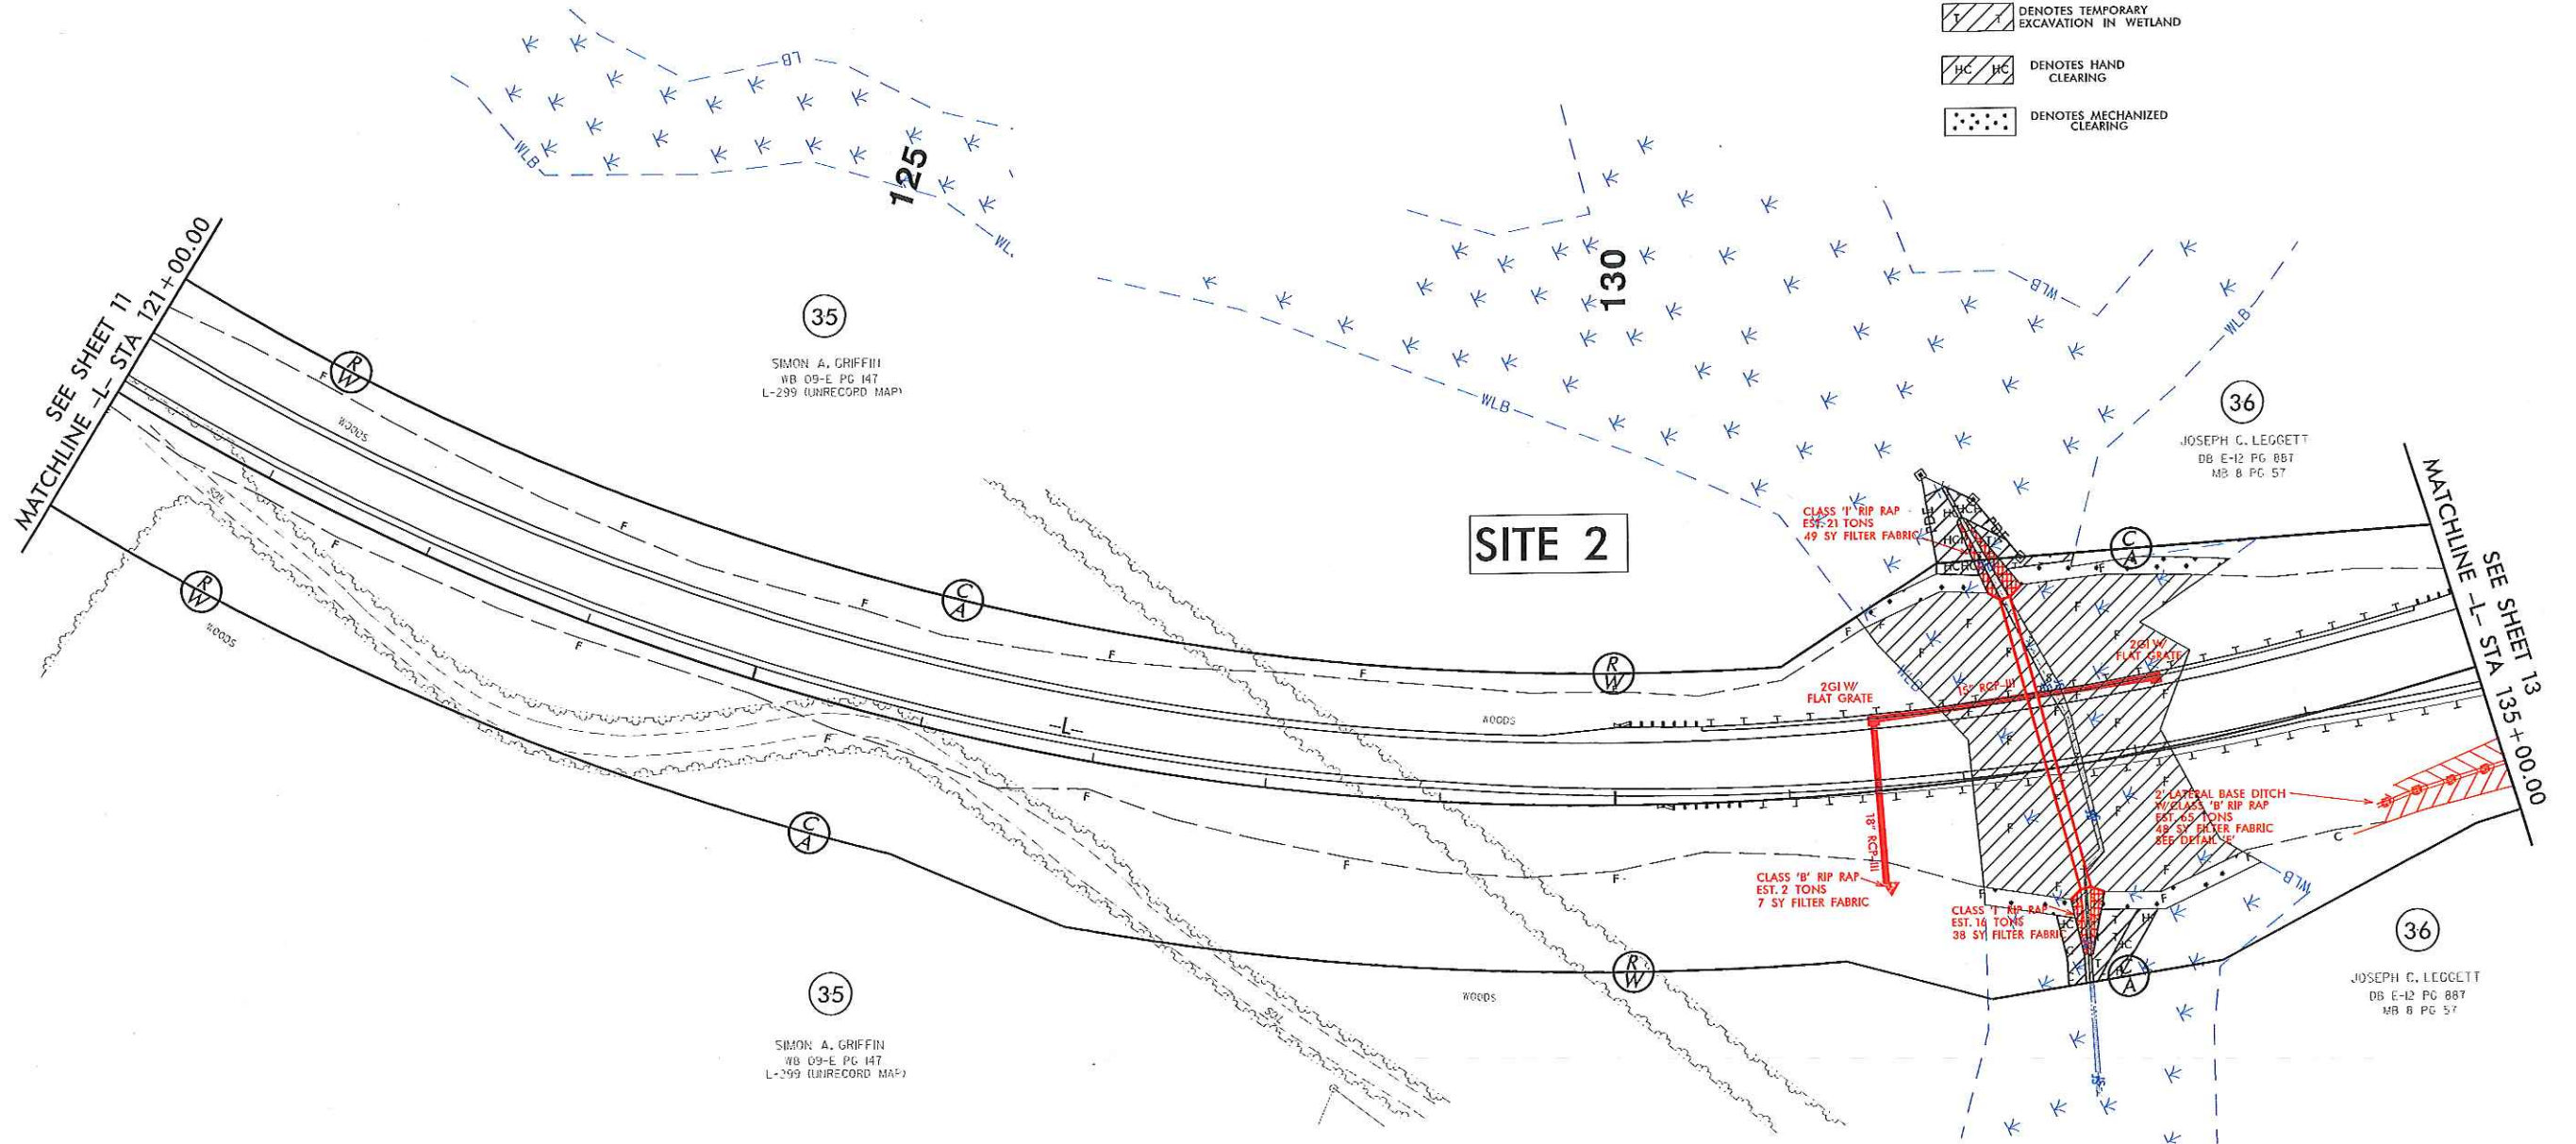

LEGEND

- DENOTES FILL IN WETLAND
- DENOTES IMPACTS IN SURFACE WATER
- DENOTES TEMPORARY IMPACTS IN SURFACE WATER
- DENOTES TEMPORARY EXCAVATION IN WETLAND
- DENOTES HAND CLEARING
- DENOTES MECHANIZED CLEARING

PROJECT REFERENCE NO. R-3826		SHEET NO. 12
RW SHEET NO.		
ROADWAY DESIGN ENGINEER	HYDRAULICS ENGINEER	
PRELIMINARY PLANS DO NOT USE FOR CONSTRUCTION		
PERMIT DRAWING SHEET <u>5</u> OF <u>9</u>		


DRIVEWAY RADII ARE 15' UNLESS OTHERWISE NOTED. NOTED RADII ARE FOR BOTH SIDES.

FOR -L- PROFILE, SEE SHEET 20

FOR CULVERT, SEE SHEET C-? THROUGH C-?

8/23/99

PERMIT DRAWINGS
SHEET 4 OF 9

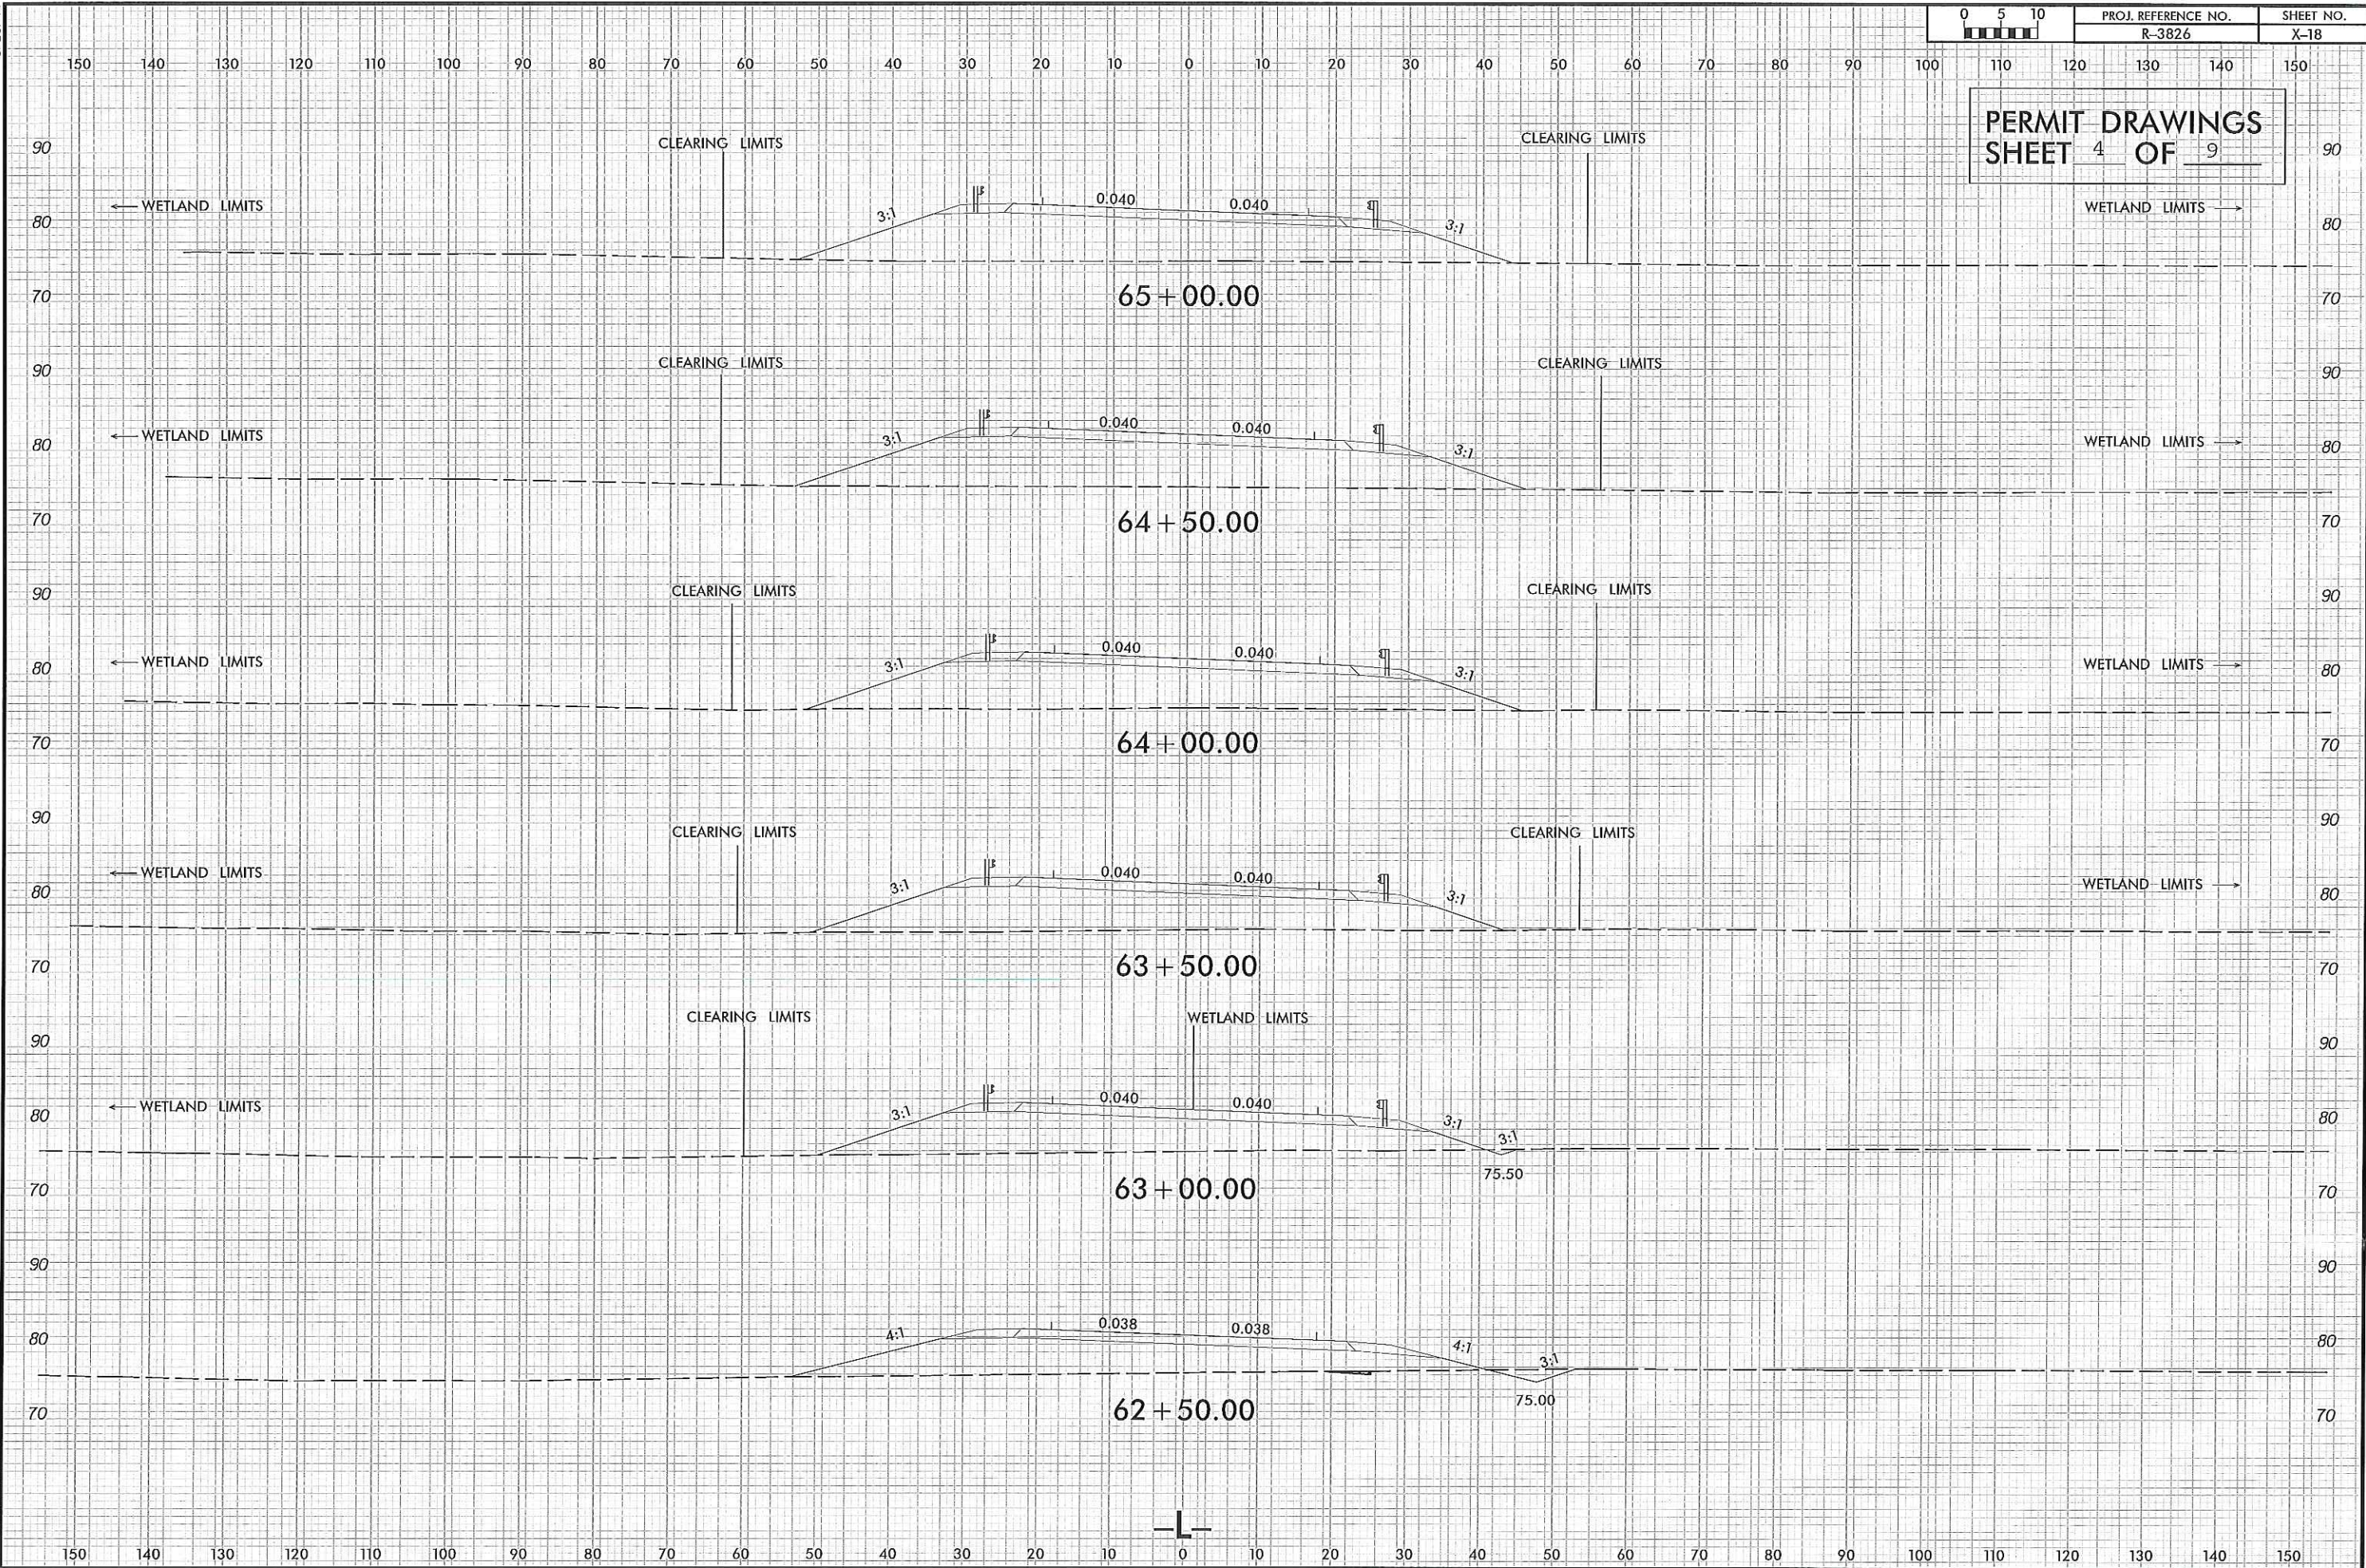


SCALE:
1" = 50' HORIZONTAL
1" = 10' VERTICAL

NOTE:
NO UPSTREAM STRUCTURE WILL BE
IMPACTED BY THE PROPOSED STRUCTURE

PROJECT REFERENCE NO.	SHEET NO.
R-3826	CSR
ROADWAY DESIGN ENGINEER	HYDRAULICS ENGINEER
PRELIMINARY PLANS DO NOT USE FOR CONSTRUCTION	

PERMIT DRAWING
SHEET 8 OF 9

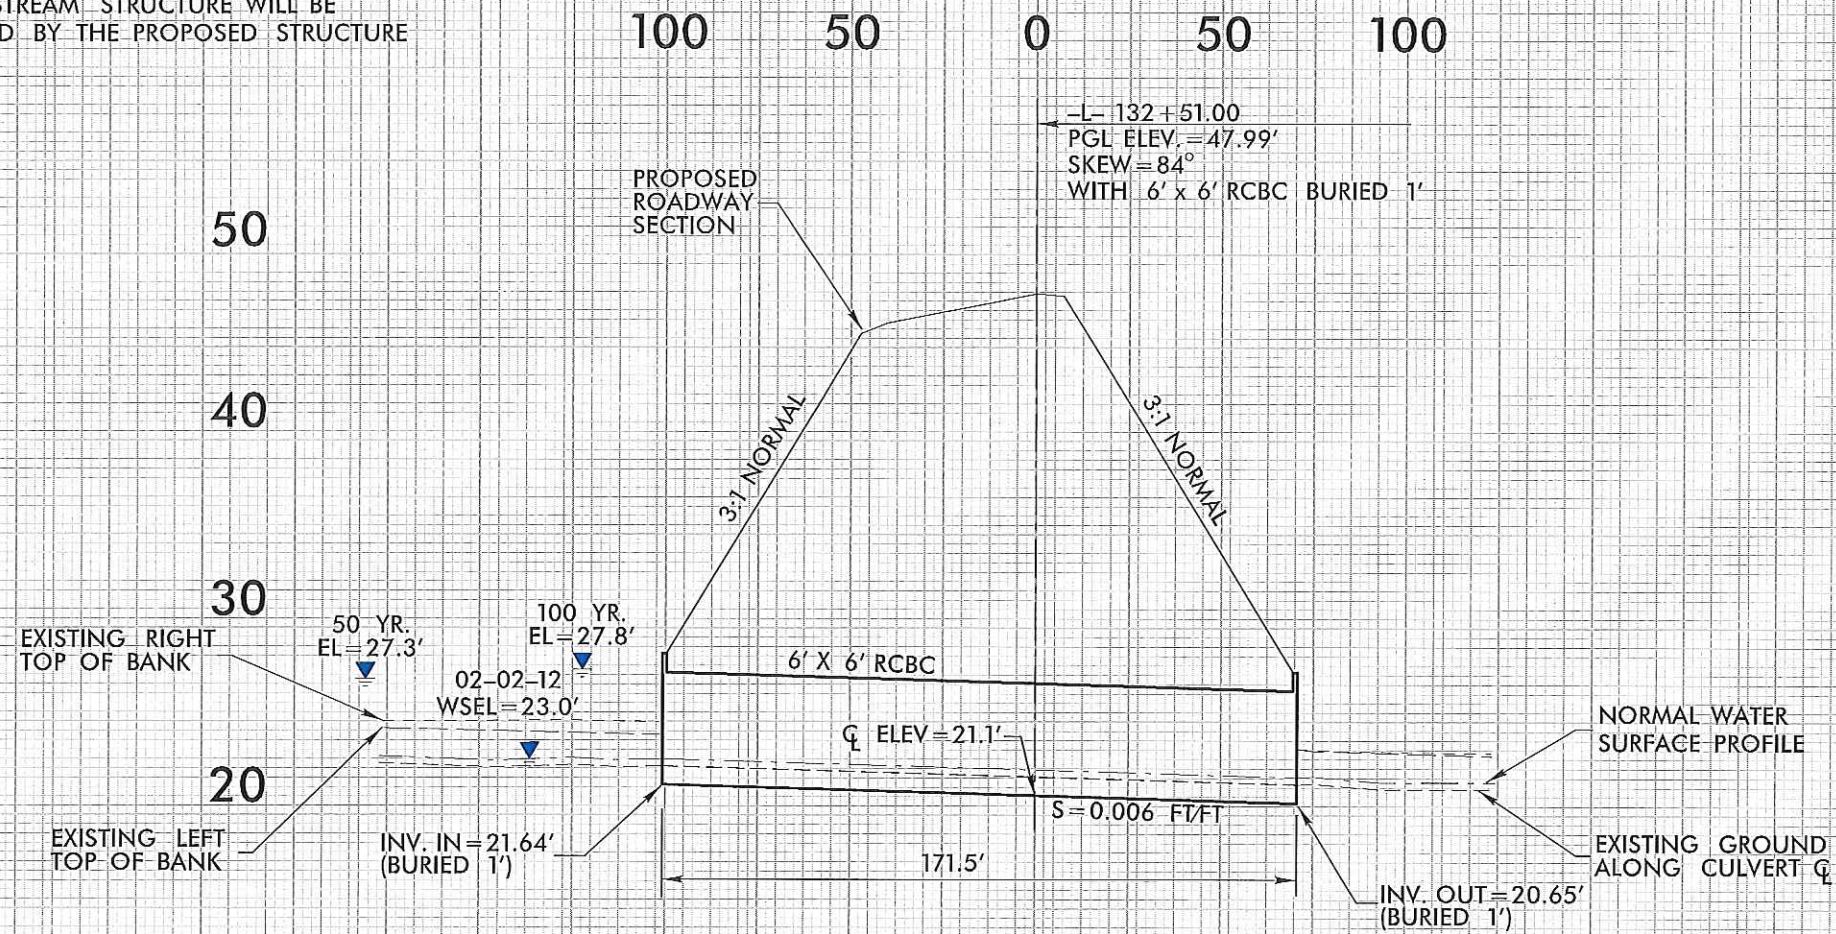

PROFILE ALONG CL OF CULVERT