


09/08/99

See Sheet 1A For Index of Sheets
See Sheet 1B For Conventional Symbols

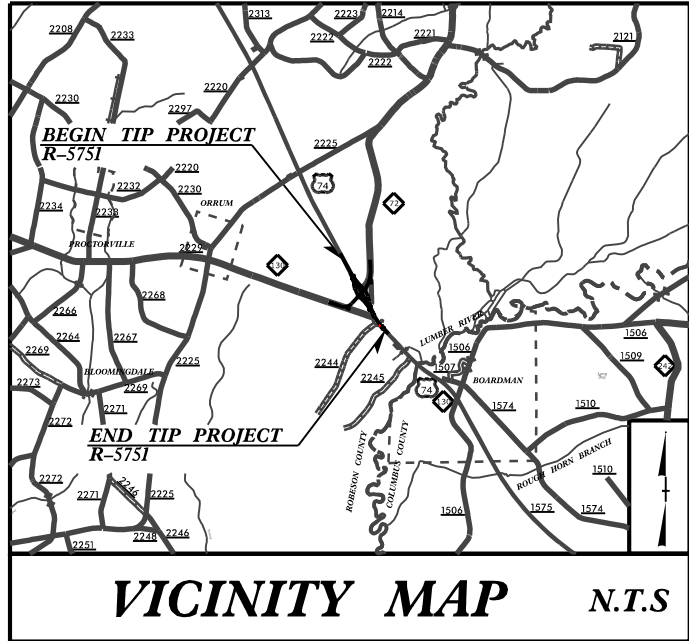

PERMIT DRAWINGS

STATE OF NORTH CAROLINA
DIVISION OF HIGHWAYS


ROBESON COUNTY

LOCATION: US 74 AT NC 72 /NC 130
CONVERT INTERSECTION TO INTERCHANGE
TYPE OF WORK: GRADING, PAVING, DRAINAGE, AND STRUCTURE

WETLAND AND SURFACE WATER IMPACTS PERMIT

STATE	STATE PROJECT REFERENCE NO.	SHEET NO.	TOTAL SHEETS
N.C.	R-5751	1	24
STATE PROJ. NO.	F.A. PROJ. NO.	DESCRIPTION	
53087.1.1	NHP-0074(203)	PE	



**PERMIT DRAWING
SHEET 1 OF 24**

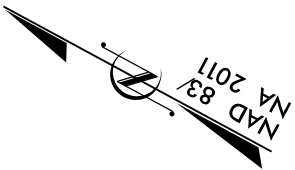

END TIP PROJECT R-5751
END CONSTRUCTION
-L- POT STA. 74+36.00

BEGIN TIP PROJECT R-5751
-L- POT STA. 16+00.00

BEGIN CONSTRUCTION
-L- POT STA. 10+80.00

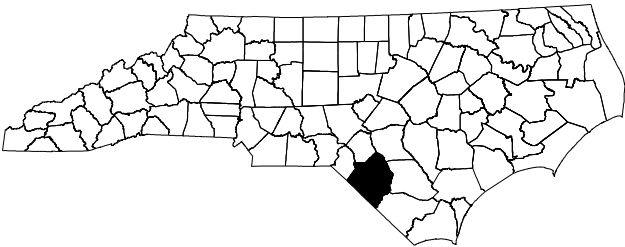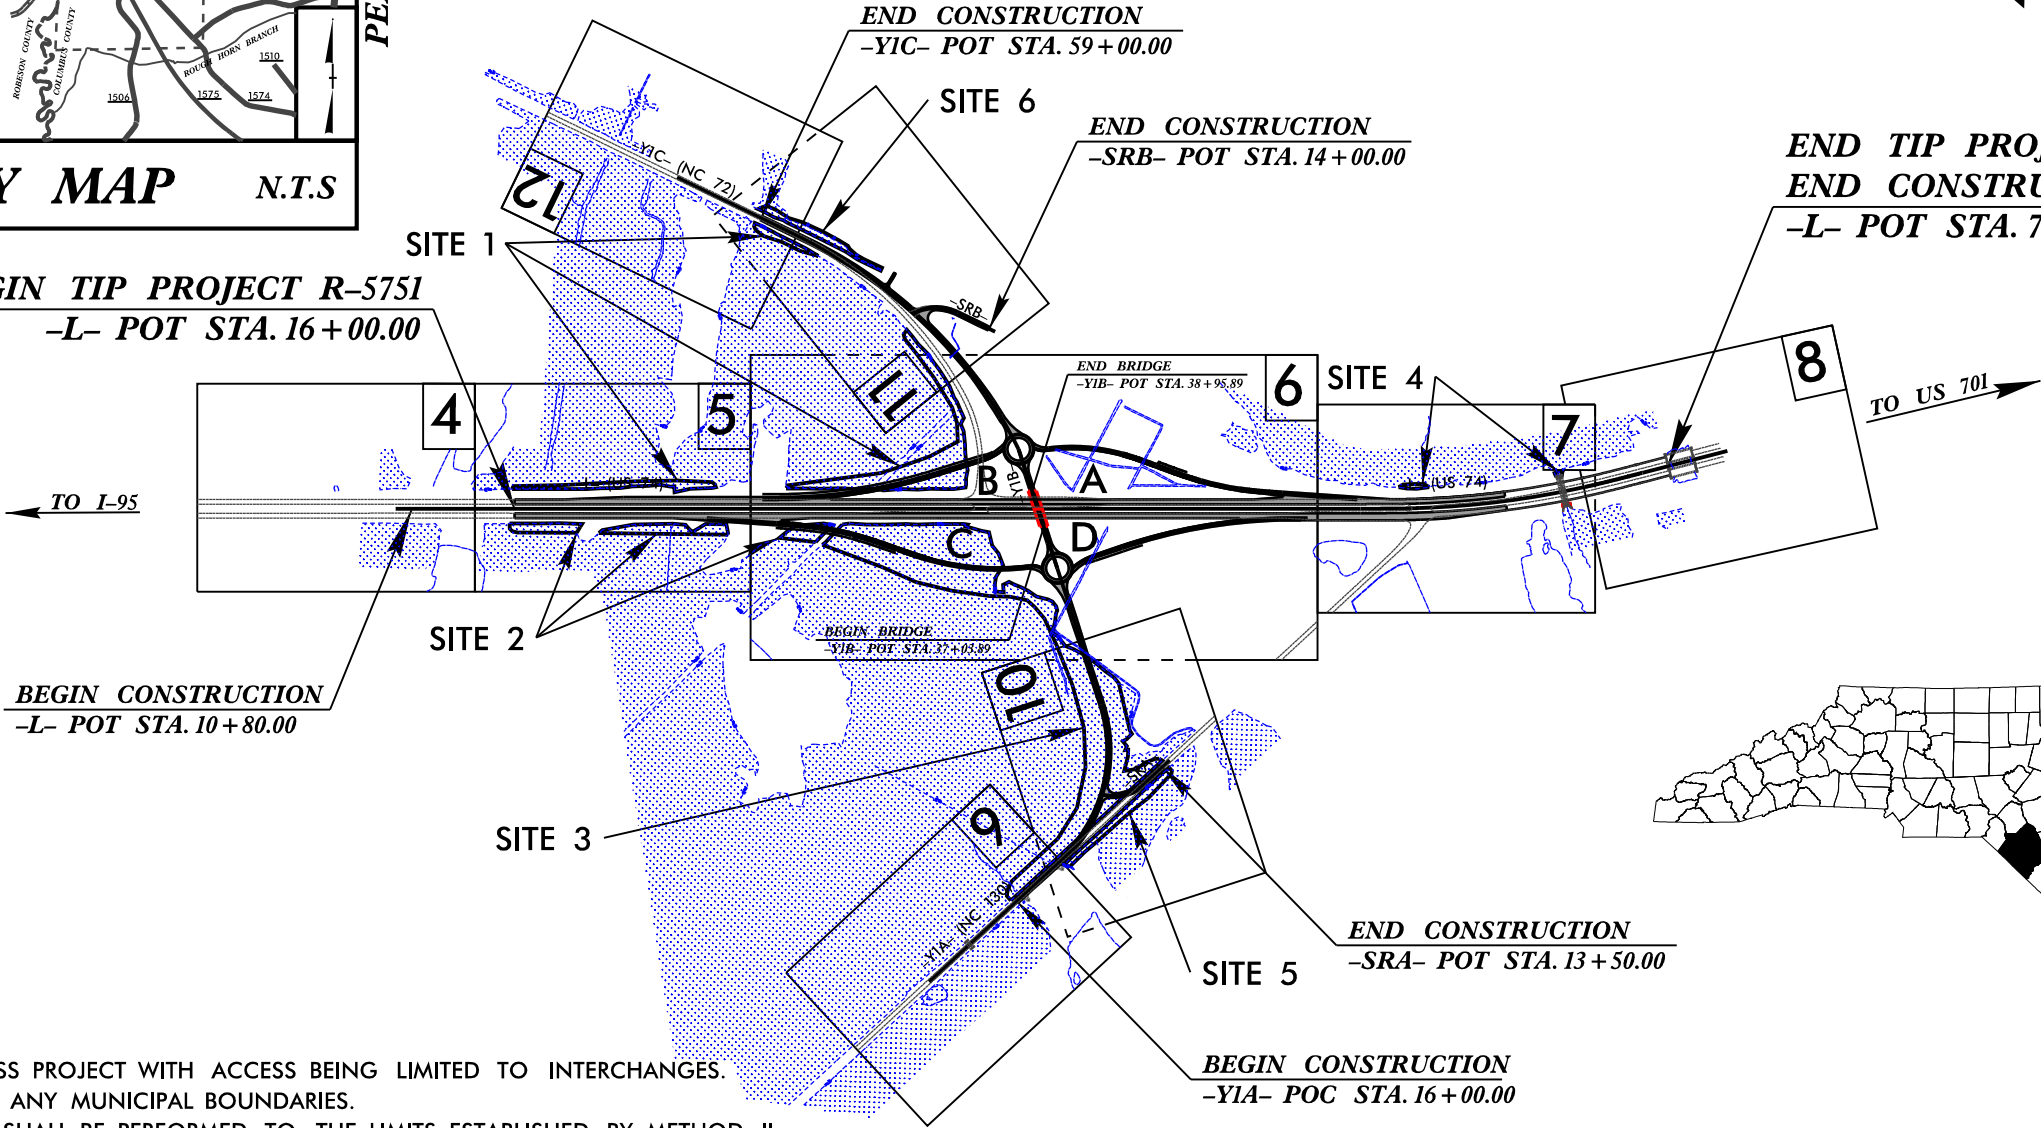


THIS IS A CONTROLLED-ACCESS PROJECT WITH ACCESS BEING LIMITED TO INTERCHANGES.
THIS PROJECT IS NOT WITHIN ANY MUNICIPAL BOUNDARIES.
CLEARING ON THIS PROJECT SHALL BE PERFORMED TO THE LIMITS ESTABLISHED BY METHOD II.

INCOMPLETE PLANS
DO NOT USE FOR R/W ACQUISITION
DOCUMENT NOT CONSIDERED FINAL
UNLESS ALL SIGNATURES COMPLETED

CONTRACT:

GRAPHIC SCALES

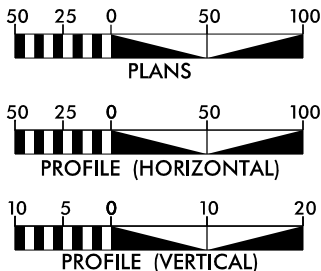

DESIGN DATA

ADT 2022 = 20,300
ADT 2042 = 30,000
K = 8 %
D = 55 %
T = 19 % *
V = 75 MPH
*(TTST=12% + DUAL=7%)
FUNC CLASS =
FUTURE INTERSTATE
STATEWIDE TIER

PROJECT LENGTH

LENGTH ROADWAY TIP PROJECT R-5751 = 1.105 MILES
TOTAL LENGTH TIP PROJECT R-5751 = 1.105 MILES

PREPARED IN THE OFFICE OF:
RS&H
8521 SIX FORKS ROAD, SUITE 400
RALEIGH, NC 27615
NC FIRM LICENSE No: F-0493

2018 STANDARD SPECIFICATIONS

RIGHT OF WAY DATE:
JUNE 30, 2021

LETTING DATE:
JANUARY 17, 2023

PREPARED FOR:
DIVISION OF HIGHWAYS
DIVISION 6
558 Gillespie St.
Fayetteville, NC 28301
910-364-0603


JARED BOND, PE
PROJECT ENGINEER
SEAN KANE, EI
PROJECT DESIGN ENGINEER
ALEX HENDERSON
NCDOT CONTACT

HYDRAULICS ENGINEER

SIGNATURE: _____ P.E.

ROADWAY DESIGN
ENGINEER

SIGNATURE: _____ P.E.


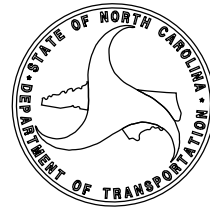


19-MAY-2021 15:35
R:\Hydro\GIS\PERMITS-Environmental\Drawings\PSH\NR5751\Hyd.prm_01_tsh.dgn
\$\$\$\$\$SERNAME\$\$\$\$

8/17/99

27-AUG-2021(42) PERMITS, Environmental\Drawings\PSH\PS751_Hyd.prm_02.psh 05.dgn
R:\HYDRO\PERMITS\Environmental\Drawings\PSH\PS751_Hyd.prm_02.psh 05.dgn

REVISIONS

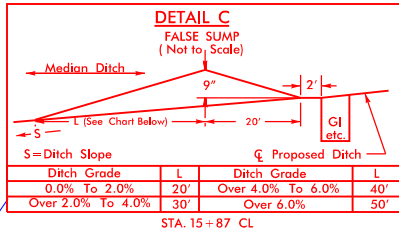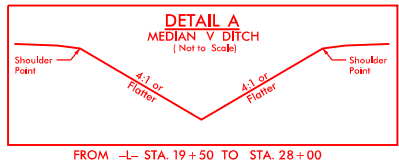

SITE 1

KENNETH HAYES HORNE
TRACEY LYNN HORNE
DB 1649 PG 517

KENNETH HAYES HORNE
DB 1582 PG 124

SUZANNE STEPHENS FAIR
DB 212 PG 560
PB 12 PG 1

**PERMIT DRAWING
SHEET 2 OF 24**

NAD 83/NA 2011

RS&H
NC FIRM LICENSE No: F-0493

MECHANIZED CLEARING

FILL IN WETLAND

MECHANIZED CLEARING

MEDIAN 'V' DITCH
SEE DETAIL A

MATCHLINE SHEET 4 -L- STA. 14+00.00

MATCHLINE SHEET 6
-L- STA. 28+00.00

FILL IN WETLAND
MECHANIZED CLEARING

FILL IN WETLAND

FILL IN WETLAND

MECHANIZED CLEARING

FILL IN WETLAND
MECHANIZED CLEARING

OUTLET EX-0501
INV=78.67
STANDARD RIP RAP PAD
SIDE SLOPE=10:1 N=0.065 SLOPE=0.60%
Q10=4.0 CFS \ VELOCITY AT END
OF RIP RAP PAD=0.8 FPS

FRED K. CALDER, SR.
MARY E. CALDER
DB 102 PG 57
PB 12 PG 1

BEGIN TIP PROJECT R-5751
BEGIN INSIDE AND OUTSIDE WIDENING
BEGIN PAVEMENT WEDGING
-L- POT Sta.16+00.00

BARBARA CALDER CAIN
DB 1683 PG 379

FRED K. CALDER, SR.
MARY E. CALDER
DB 102 PG 57
PB 12 PG 1

SUZANNE STEPHENS FAIR
DB 212 PG 560
PB 12 PG 1


OUTLET 0505
INV=80.00
STANDARD RIP RAP PAD
SIDE SLOPE=10:1 N=0.065 SLOPE=1.30%
Q10=0.9 CFS \ VELOCITY AT END
OF RIP RAP PAD=0.62 FPS



DENOTES FILL IN
WETLAND



DENOTES MECHANIZED
CLEARING

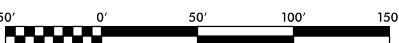

SITE 2



FOR -L- LT PROFILE, SEE SHEET NO. 13 & 14
FOR -L- RT PROFILE, SEE SHEET NO. 13 & 14
FOR -YIRPC- PROFILE, SEE SHEET NO. 21

MATCHLINE SHEET 6
-YIRPC- STA. 12+30.00

8/17/99

27-AUG-2021/14:22
R:\HYDRO\PERMITS\Environmental\Drawings\PSH\PS751_Hyd_prm_03.psh 05.con.dgn
\$\$\$\$\$


REVISIONS

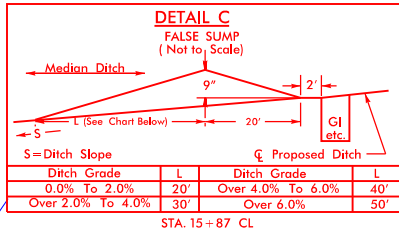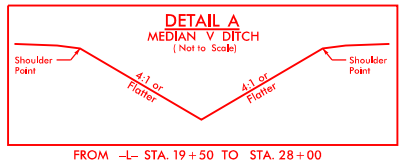

**PERMIT DRAWING
SHEET 3 OF 24**

PROJECT REFERENCE NO. R-5751	SHEET NO. 5
R/W SHEET NO. ROADWAY DESIGN ENGINEER	HYDRAULICS ENGINEER
INCOMPLETE PLANS DO NOT USE FOR R/W ACQUISITION	
DOCUMENT NOT CONSIDERED FINAL UNLESS ALL SIGNATURES COMPLETED	

RS&H
NC FIRM LICENSE No: F-0493

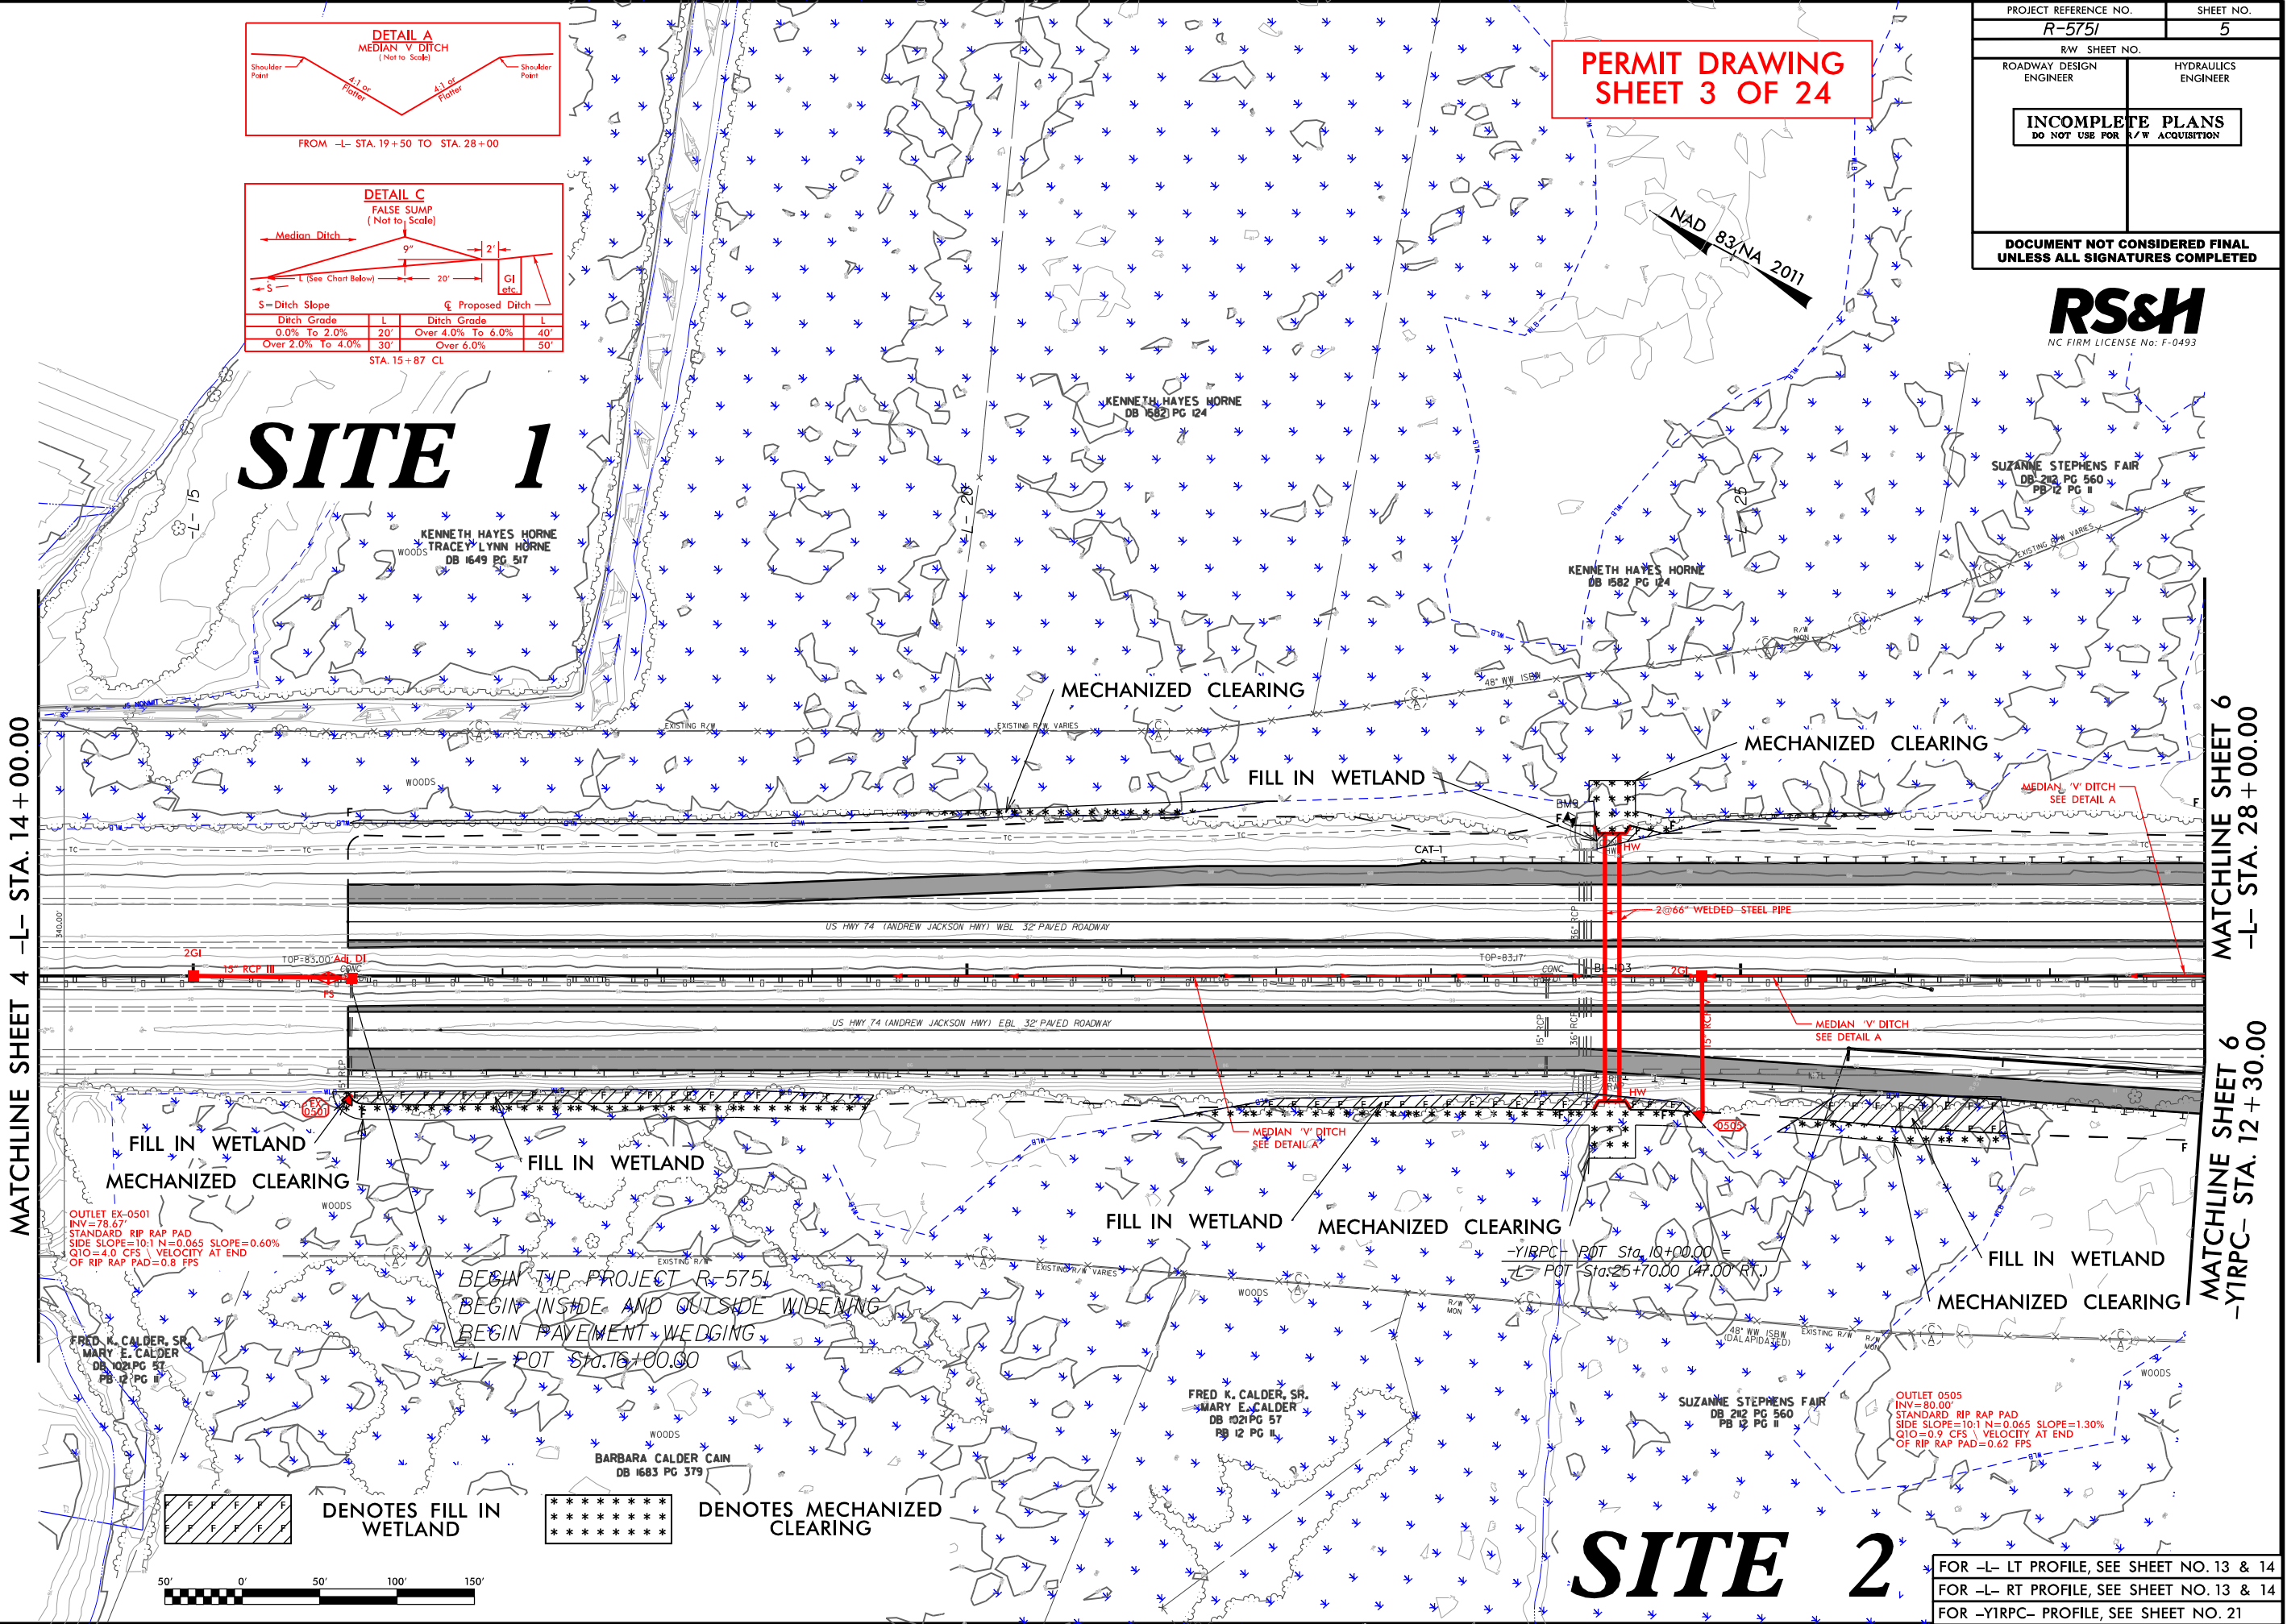

SITE 1

SITE 2

MATCHLINE SHEET 4 -L- STA. 14+00.00

MATCHLINE SHEET 6
-L- STA. 28+00.00

MATCHLINE SHEET 6
-YIRPC- STA. 12+30.00

OUTLET EX-0501
INV=78.67
STANDARD RIP RAP PAD
SIDE SLOPE=10:1 N=0.065 SLOPE=0.60%
Q10=4.0 CFS \ VELOCITY AT END
OF RIP RAP PAD=0.8 FPS

FRED A. CALDER, SR.
MARY E. CALDER
DB 102 PG 57
PB 12 PG II

BEGIN TYP. PROJECT R-5751
BEGIN INSIDE AND OUTSIDE WIDENING
BEGIN PAYEMENT WEDGING
-L- POT STA. 16+00.00

BARBARA CALDER CAIN
DB 1683 PG 379


FRED A. CALDER, SR.
MARY E. CALDER
DB 102 PG 57
PB 12 PG II

SUZANNE STEPHENS FAIR
DB 212 PG 560
PB 12 PG II


OUTLET 0505
INV=80.00'
STANDARD RIP RAP PAD
SIDE SLOPE=10:1 N=0.065 SLOPE=1.30%
Q10=0.9 CFS \ VELOCITY AT END
OF RIP RAP PAD=0.62 FPS



DENOTES FILL IN
WETLAND

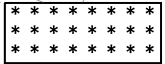


DENOTES MECHANIZED
CLEARING

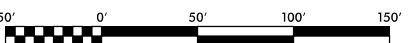

FOR -L- LT PROFILE, SEE SHEET NO. 13 & 14
FOR -L- RT PROFILE, SEE SHEET NO. 13 & 14
FOR -YIRPC- PROFILE, SEE SHEET NO. 21

PROJECT REFERENCE NO.		SHEET NO.	
R-5751		6	
SW. SHIFT NO.			
ROADWAY DESIGN ENGINEER		HYDRAULICS ENGINEER	
INCOMPLETE PLANS DO NOT USE FOR ACQUISITION			
DOCUMENT NOT CONSIDERED FINAL UNLESS ALL SIGNATURES COMPLETED			


PERMIT DRAWING
SHEET 4 OF 24

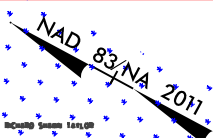

MATCHLINE SHEET 7
-L- STA. 56 + 50.00

25-MAY-2021 16:55
C:\Users\NFWALC\Documents\Hydrolics\Permits\Environmental\Kooings\PSH\B5751_Hyd.prm.04.psh.06.dgn

**PERMIT DRAWING
SHEET 5 OF 24**

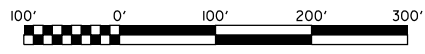[illegible]

LOCATION: US 74 AT NC 72NC 130

TP NO.: R-3751 COUNTY: ROBESON

DESIGNED BY: JMB

CHECKED BY: JMT DATE: 4/11/9

NORTH CAROLINA DEPT.
OF ADMINISTRATION

NAD 83/NA 2011

RICHARD SHAWN TAYLOR

MATCHLINE SHEET 6
-L- STA. 56 + 50.00

MECHANIZED CLEARING

RETAIN 

DENOTES HAND
CLEARING

FOR -L- LT PROFILE, SEE SHEET NO. 16
FOR -L- RT PROFILE, SEE SHEET NO. 16
FOR -Y1RPA- PROFILE, SEE SHEET NO. 19

18-AUG-2021 15:33 R:\Hydraulics\PERMITS.Environmental\Drawings\PSH\RS751_Hyd.prm_06_psh_07.dgn \$\$\$\$\$USERNAME\$\$\$\$\$	8/17/99
---	---------

NORTH CAROLINA DEPT.
OF ADMINISTRATION

NAD 83/NA 2011

MATCHLINE SHEET 6
-L- STA. 56 + 50.00

MATCHLINE SHEET 8 - L- STA. 70 + 00.00

FROM -L- STA. 56+50 TO STA. 63+00
FROM -L- STA. 66+50 TO STA. 68+00

HAND CLEARING

HAND CLEARING

DENOTES HAND
CLEARING

FOR -L- LT PROFILE, SEE SHEET NO. 16
FOR -L- RT PROFILE, SEE SHEET NO. 16
FOR -YIRPA- PROFILE, SEE SHEET NO. 19


REVISIONS

8/17/99

\\hydrazynet\public\PERMITS-Environmental\Drawings\PSH\R5751-Hyd-prm-07_psh-07_con.dgn
 \$\$\$\$USERNAME\$\$\$\$

8/17/99
20 MAY 2021 10:10:00
R:\Highway\Permits\Environmental\Drawings\PSH\PSH5751_Hyd.prm_08.psh_09.dgn
PSH\PSH5751_Hyd.prm_08.psh_09.dgn
\$\$\$\$\$
\$\$\$\$\$

REVISIONS

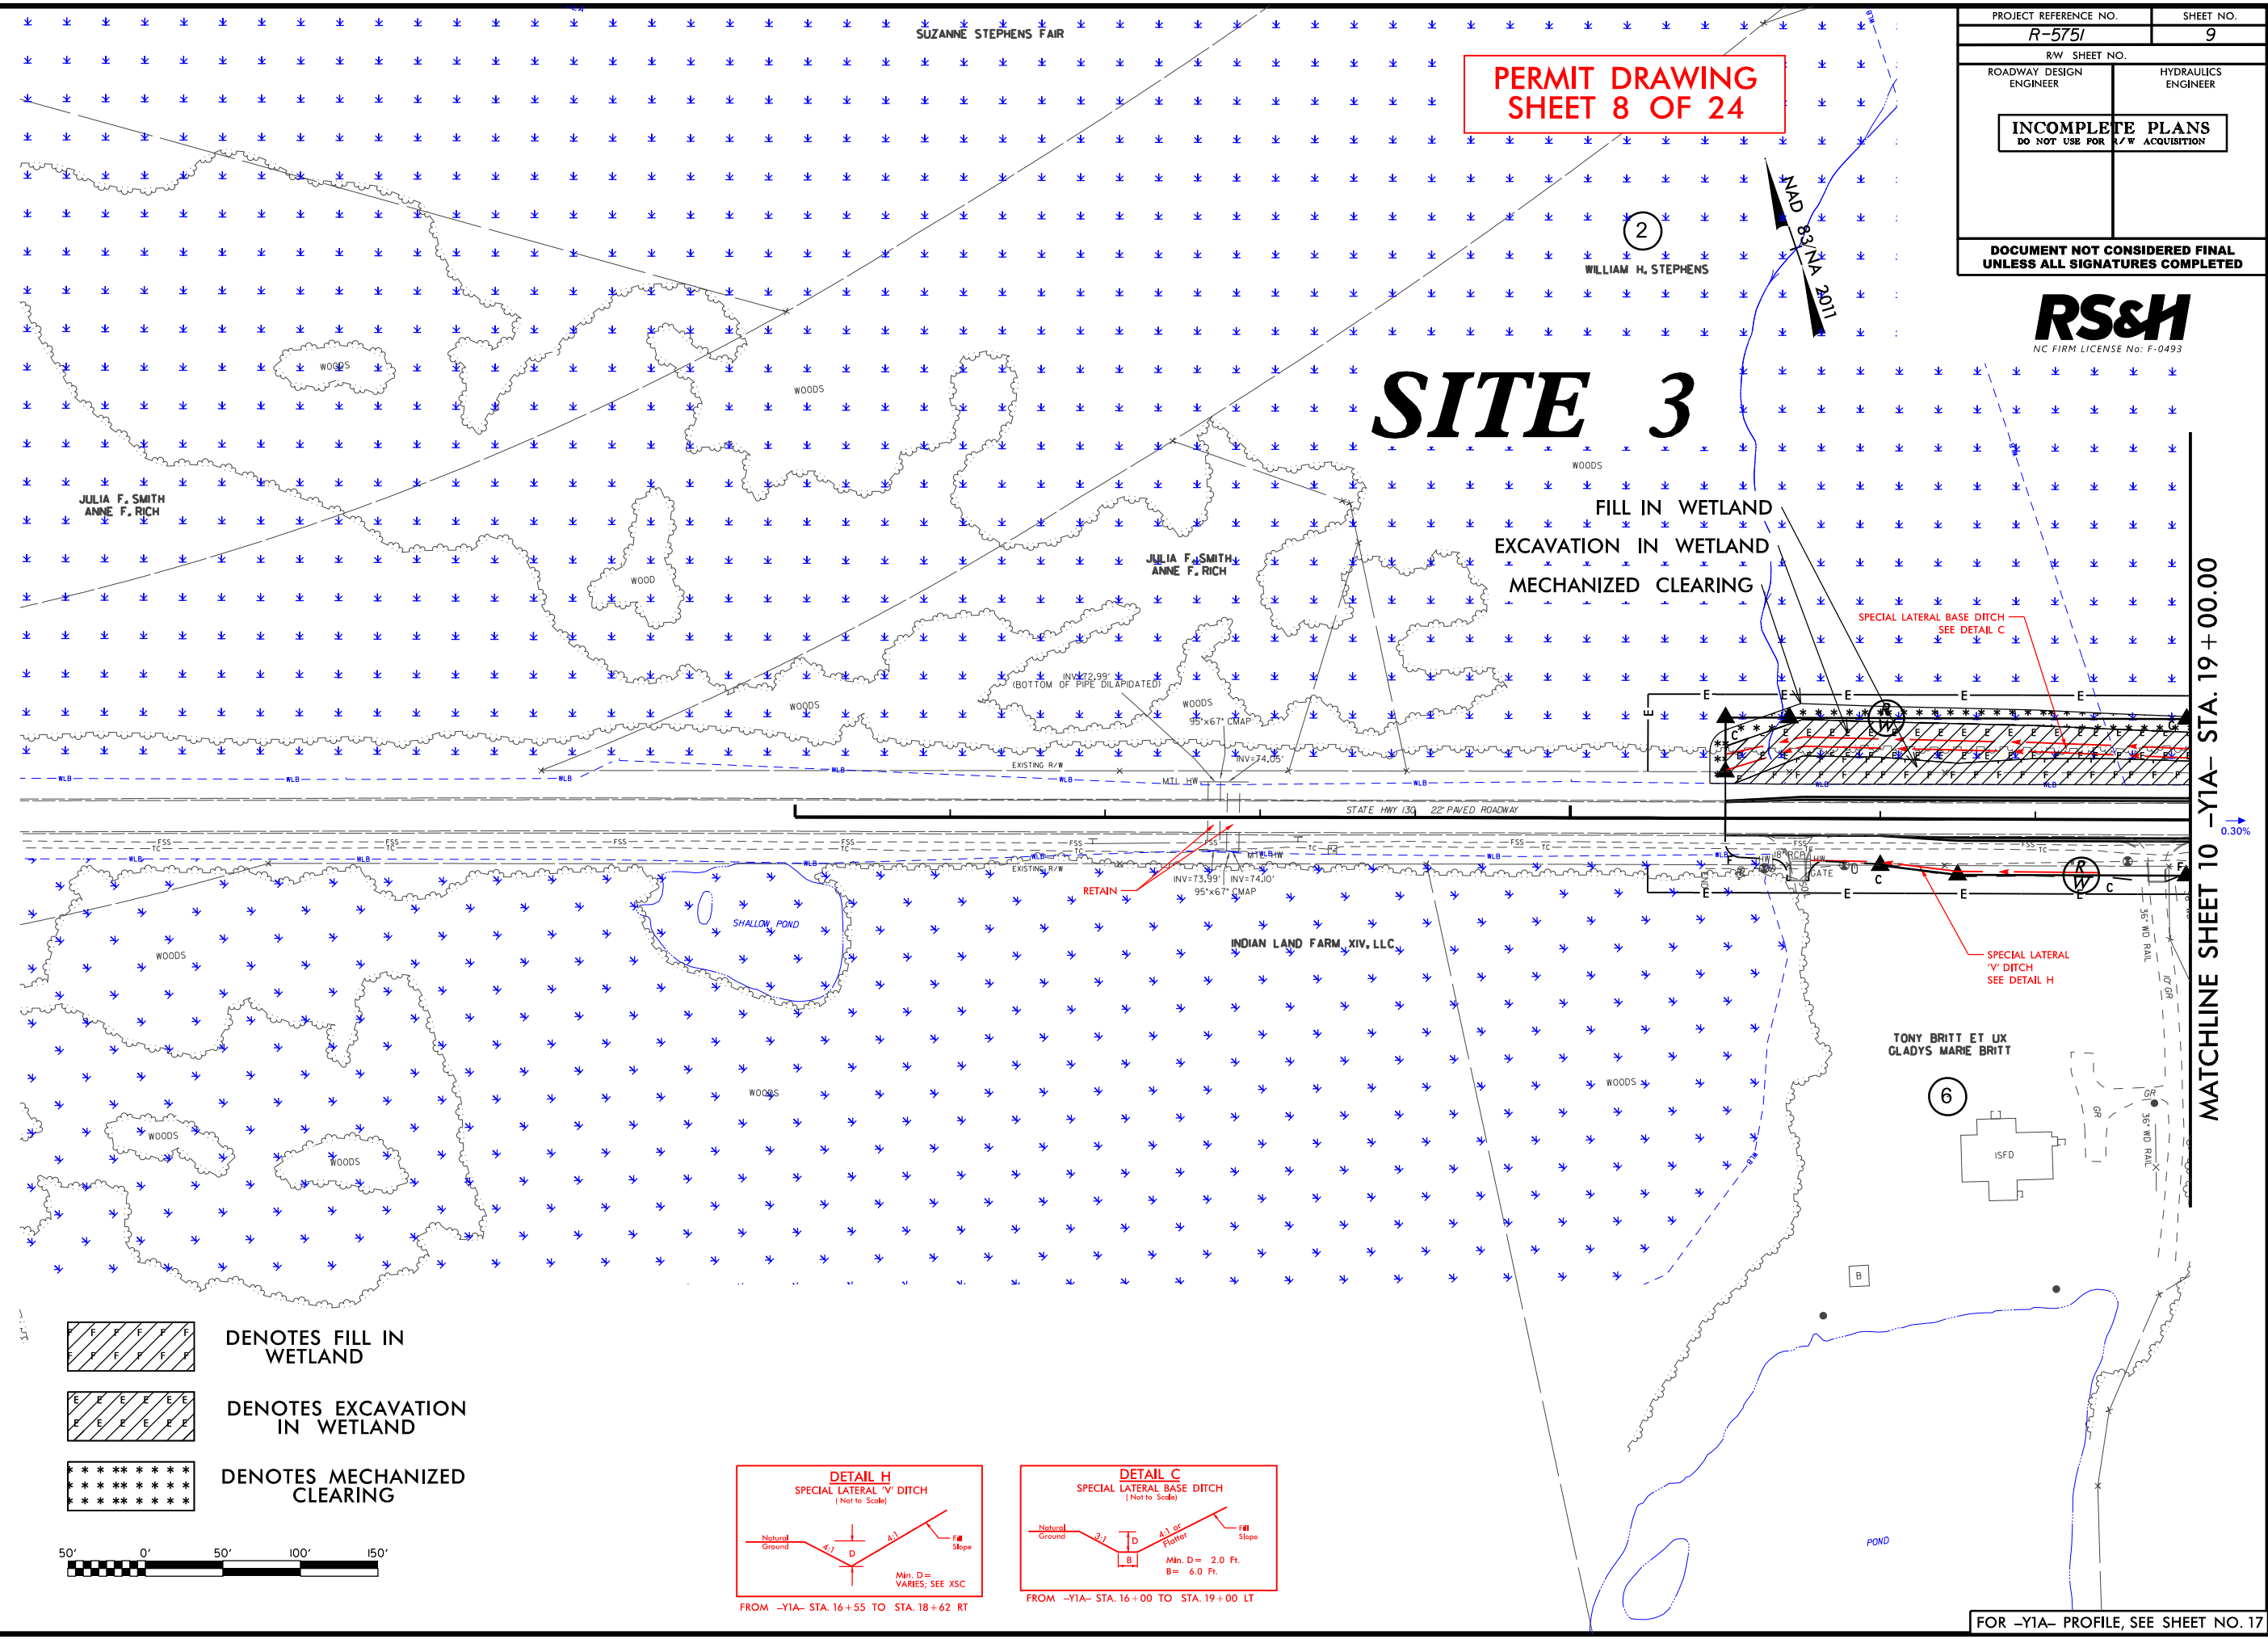

PERMIT DRAWING
SHEET 8 OF 24

2

WILLIAM H. STEPHENS

SITE 3




JULIA F. SMITH
ANNE F. RICH




JULIA F. SMITH
ANNE F. RICH

INDIAN LAND FARM, XIV, LLC.

TONY BRITT ET UX
GLADYS MARIE BRITT

6

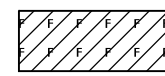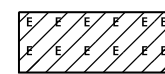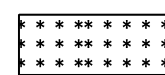-  DENOTES FILL IN WETLAND
-  DENOTES EXCAVATION IN WETLAND
-  DENOTES MECHANIZED CLEARING

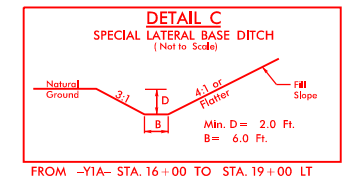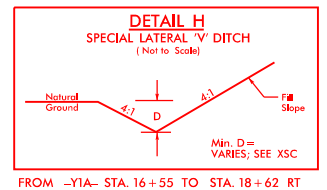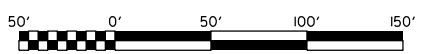

FOR -YIA- PROFILE, SEE SHEET NO. 17


PROJECT REFERENCE NO. <i>R-5751</i>		SHEET NO. <i>9</i>	
RW SHEET NO.			
ROADWAY DESIGN ENGINEER		HYDRAULICS ENGINEER	
INCOMPLETE PLANS DO NOT USE FOR R/W ACQUISITION			
DOCUMENT NOT CONSIDERED FINAL UNLESS ALL SIGNATURES COMPLETED			

RS&H
NC FIRM LICENSE No: F-0493

MATCHLINE SHEET 10 -YIA- STA. 19+00.00

8/17/99
20 MAY 2021 10:09
R:\Highway\2021\PERMITS\Environmental\Drawings\PSH\PS751_Hyd.prm_09_psh_09_con.dgn
\$\$\$\$\$
\$\$\$\$\$

REVISIONS

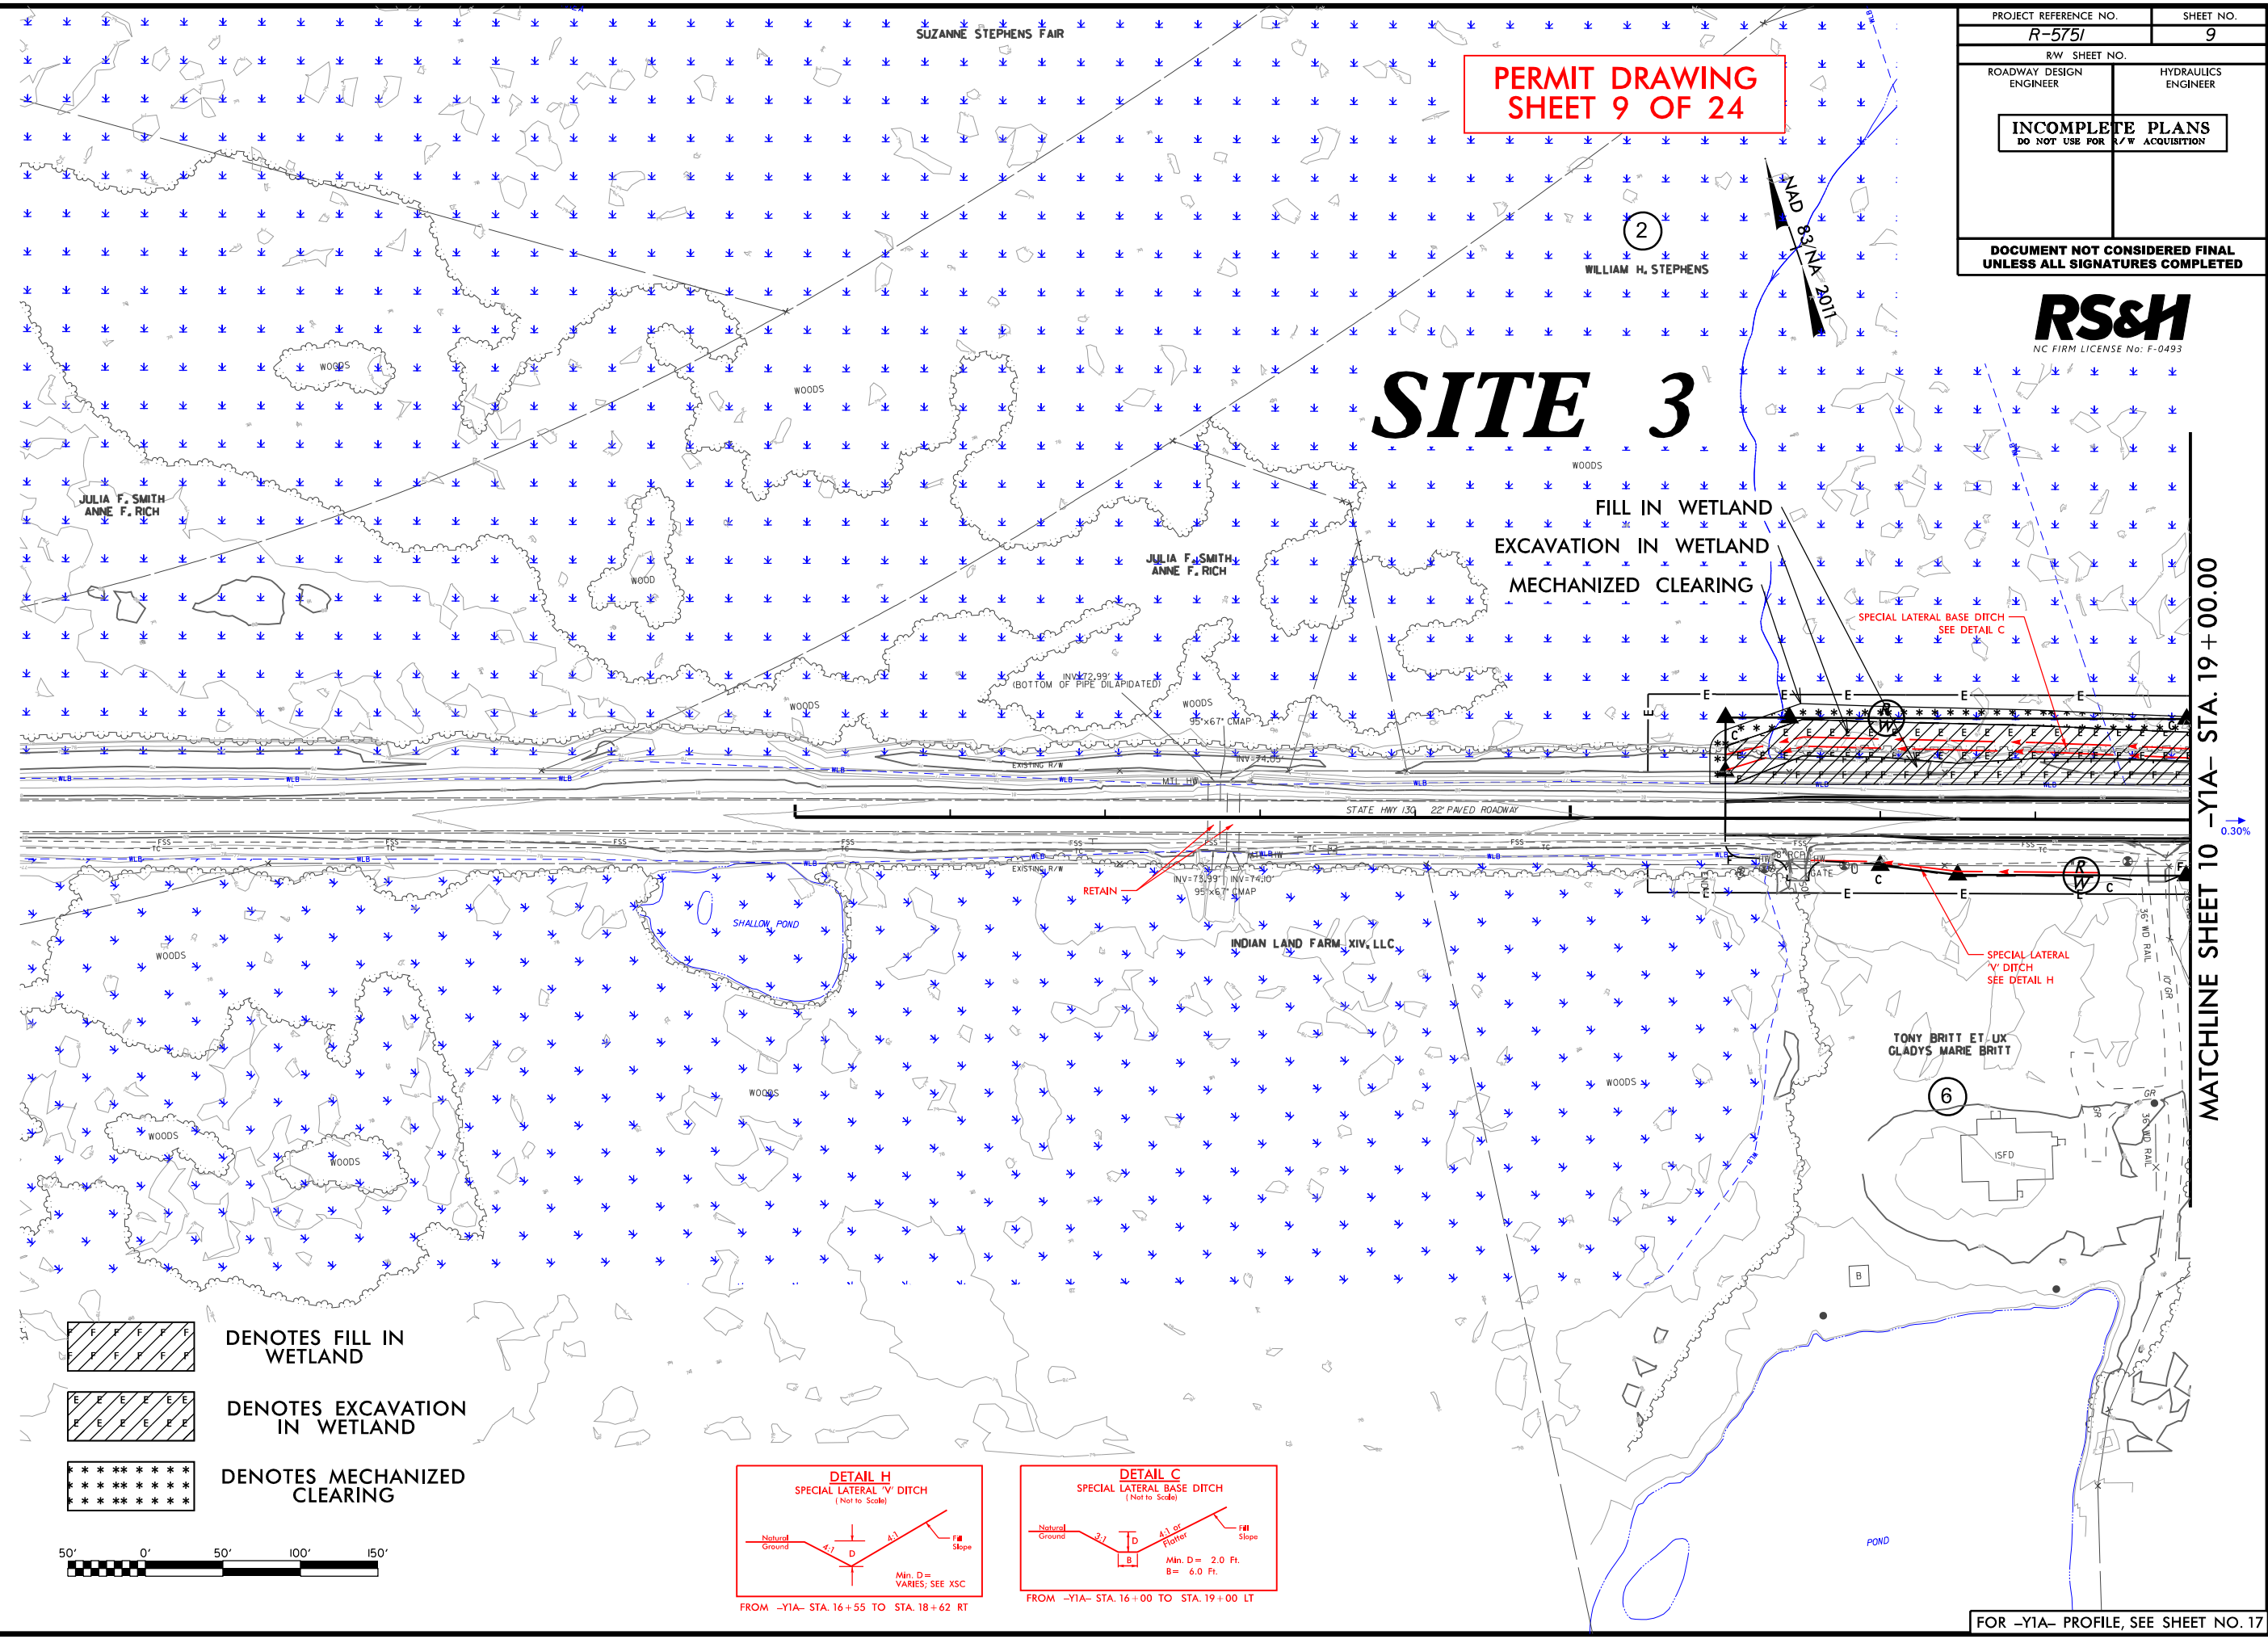

PERMIT DRAWING
SHEET 9 OF 24




SITE 3

FILL IN WETLAND
EXCAVATION IN WETLAND
MECHANIZED CLEARING

SPECIAL LATERAL BASE DITCH
SEE DETAIL C

SPECIAL LATERAL
'V' DITCH
SEE DETAIL H

-  DENOTES FILL IN WETLAND
-  DENOTES EXCAVATION IN WETLAND
-  DENOTES MECHANIZED CLEARING

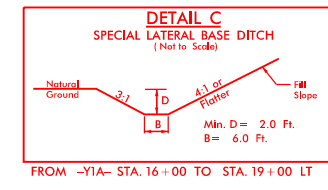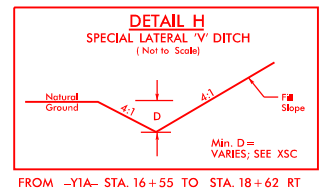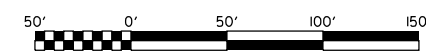

FOR -YIA- PROFILE, SEE SHEET NO. 17



8/17/99

REVISIONS

25-APR-2022 11:39
R:\Hydro\Permits\Environmental\Drawings\PSH\PSH5751_Hyd.prm.11.psh_10.con.dgn
\$\$\$\$\$DISPERMITS\$\$\$\$\$



DENOTES FILL IN WETLAND

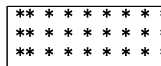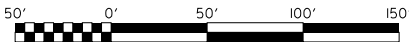

DENOTES MECHANIZED CLEARING



DENOTES EXCAVATION IN WETLAND

SITE 5


SITE 3

**PERMIT DRAWING
SHEET 11 OF 24**

RS&H
NC FIRM LICENSE No: F-0493

FOR -Y1A- PROFILE, SEE SHEET NO. 17
FOR -SRA- PROFILE, SEE SHEET NO. 23

PROJECT REFERENCE NO. <i>R-5751</i>		SHEET NO. <i>10</i>	
RW SHEET NO.			
ROADWAY DESIGN ENGINEER		HYDRAULICS ENGINEER	
INCOMPLETE PLANS DO NOT USE FOR R/W ACQUISITION			
DOCUMENT NOT CONSIDERED FINAL UNLESS ALL SIGNATURES COMPLETED			

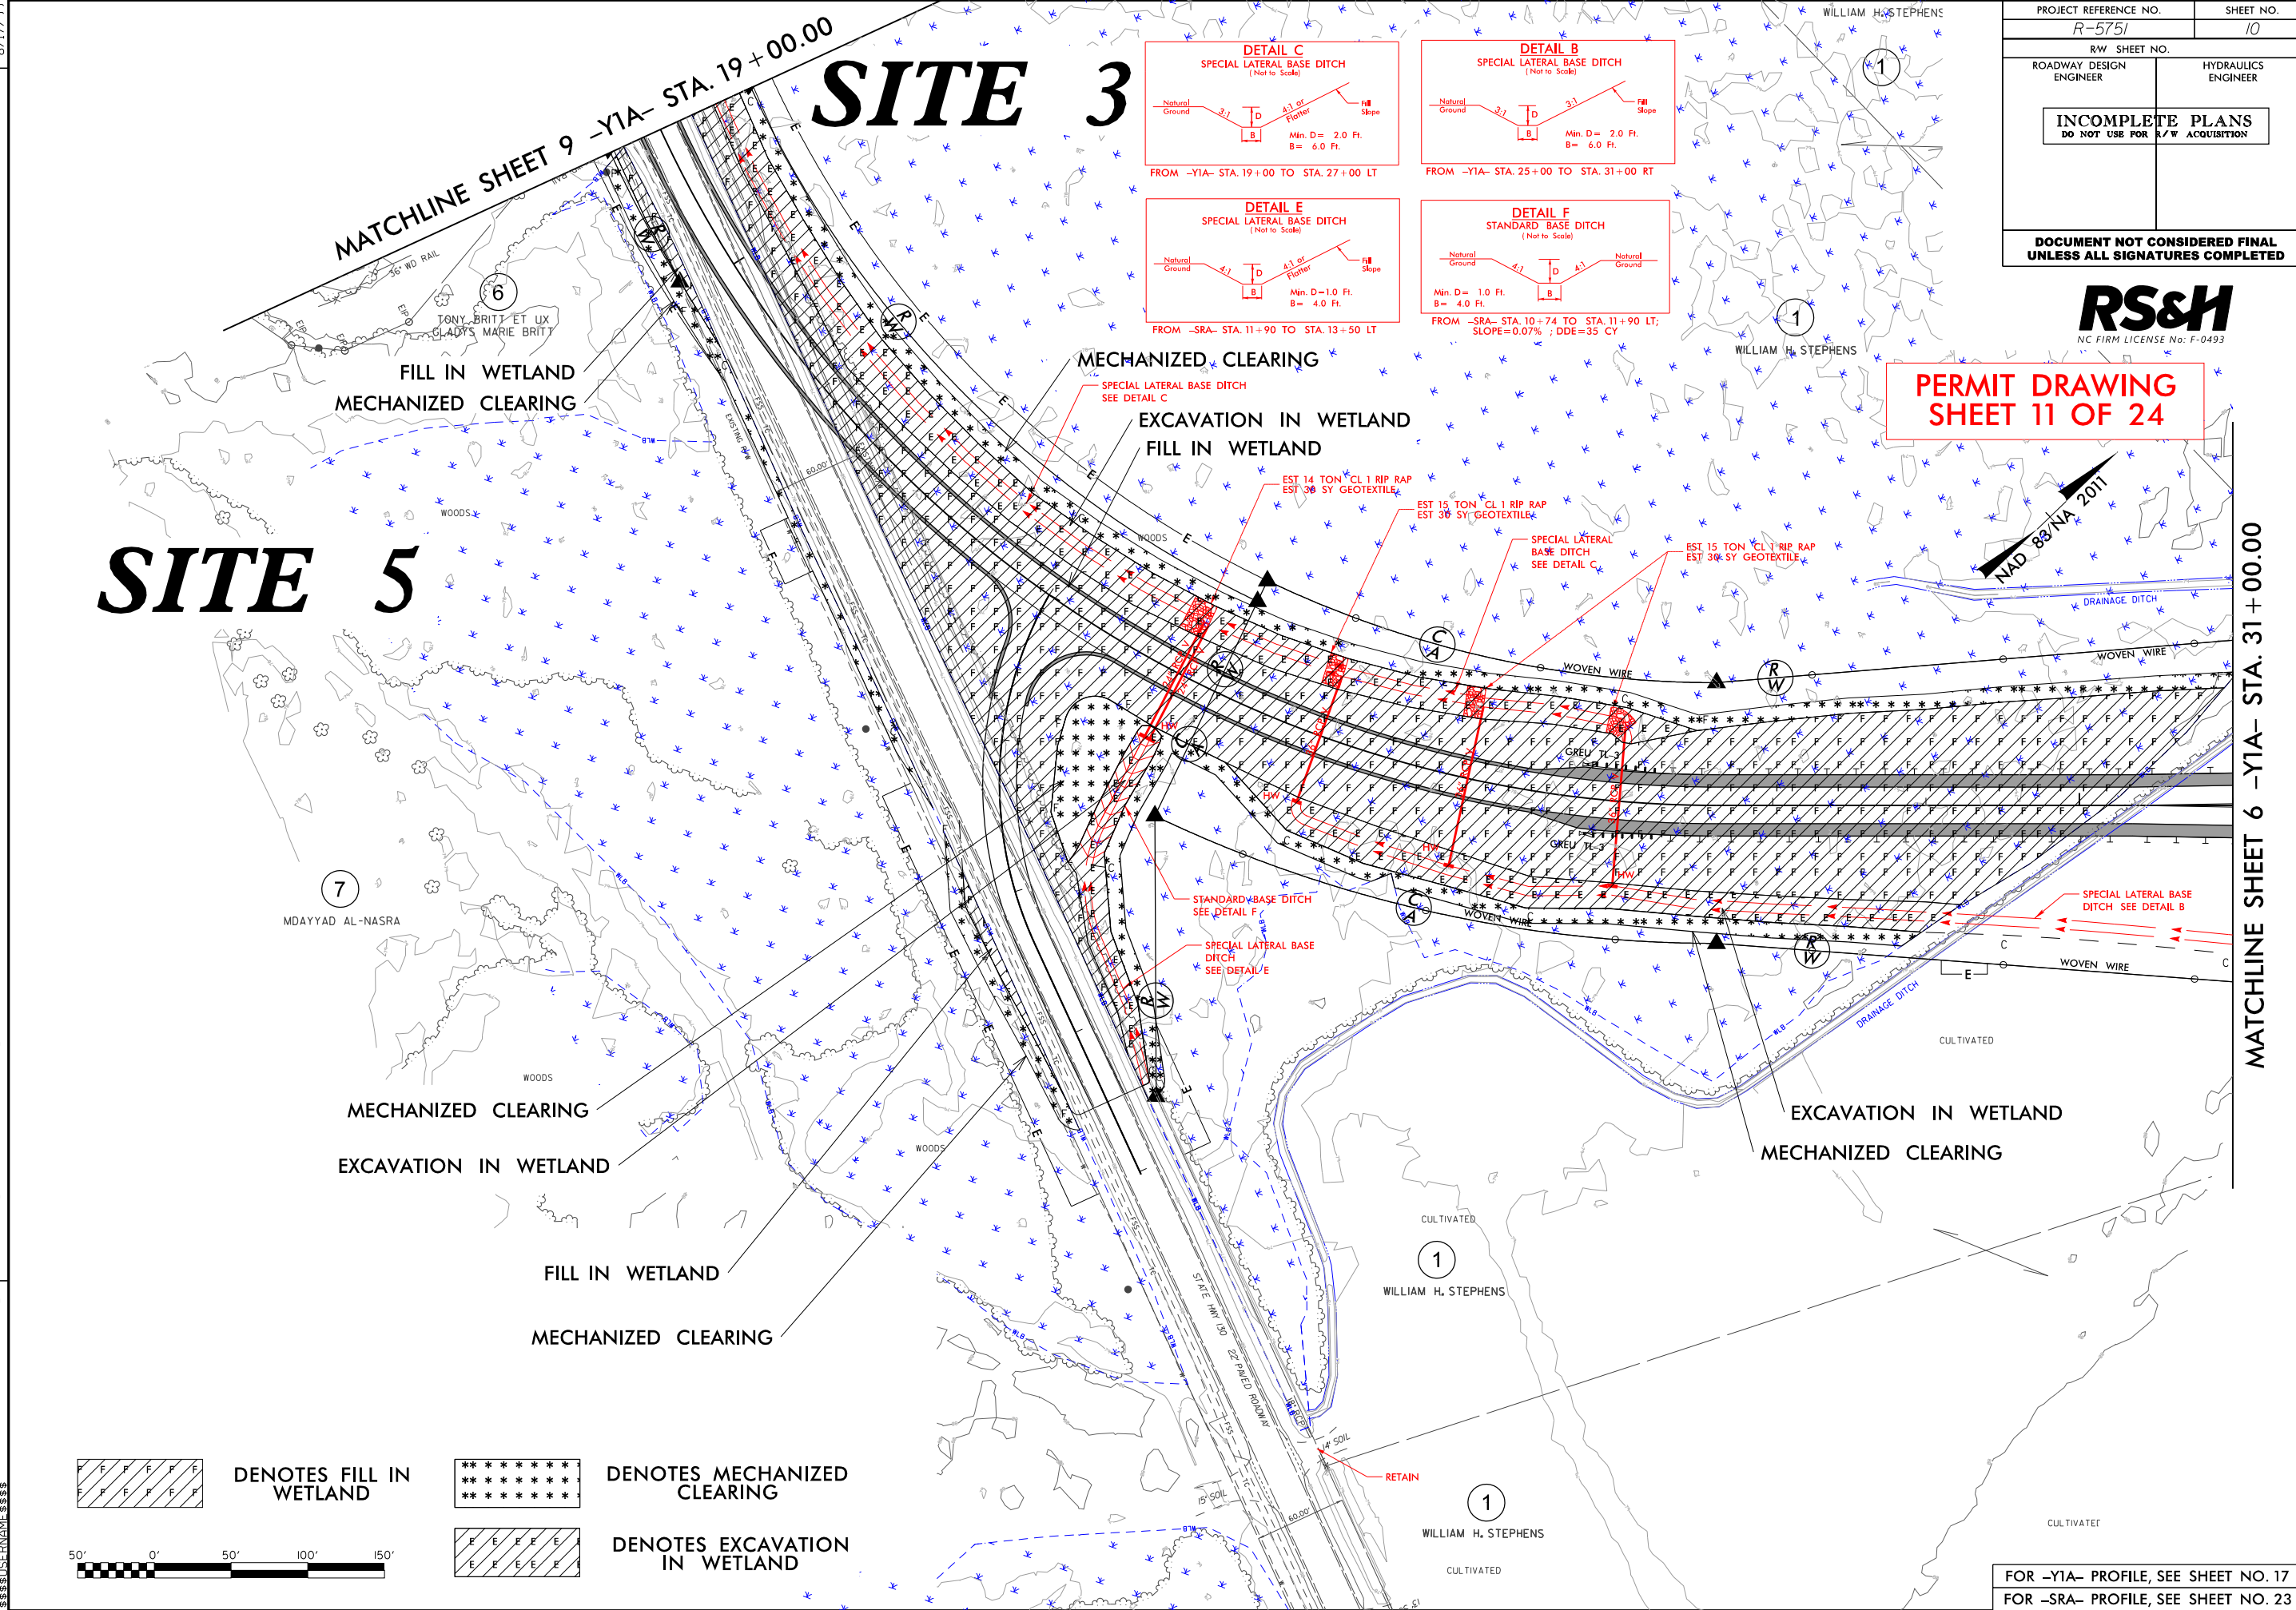


8/17/99


01-MAR-2022 14:49
R:\Highways\Permits\Environmental\Drawings\PSH\PS751_Hyd.prm.13.psh.11.con.dgn
\$\$\$\$\$PERMITS\$\$\$\$\$

REVISIONS

MATCHLINE SHEET 6 -YIC- STA. 46+00.00

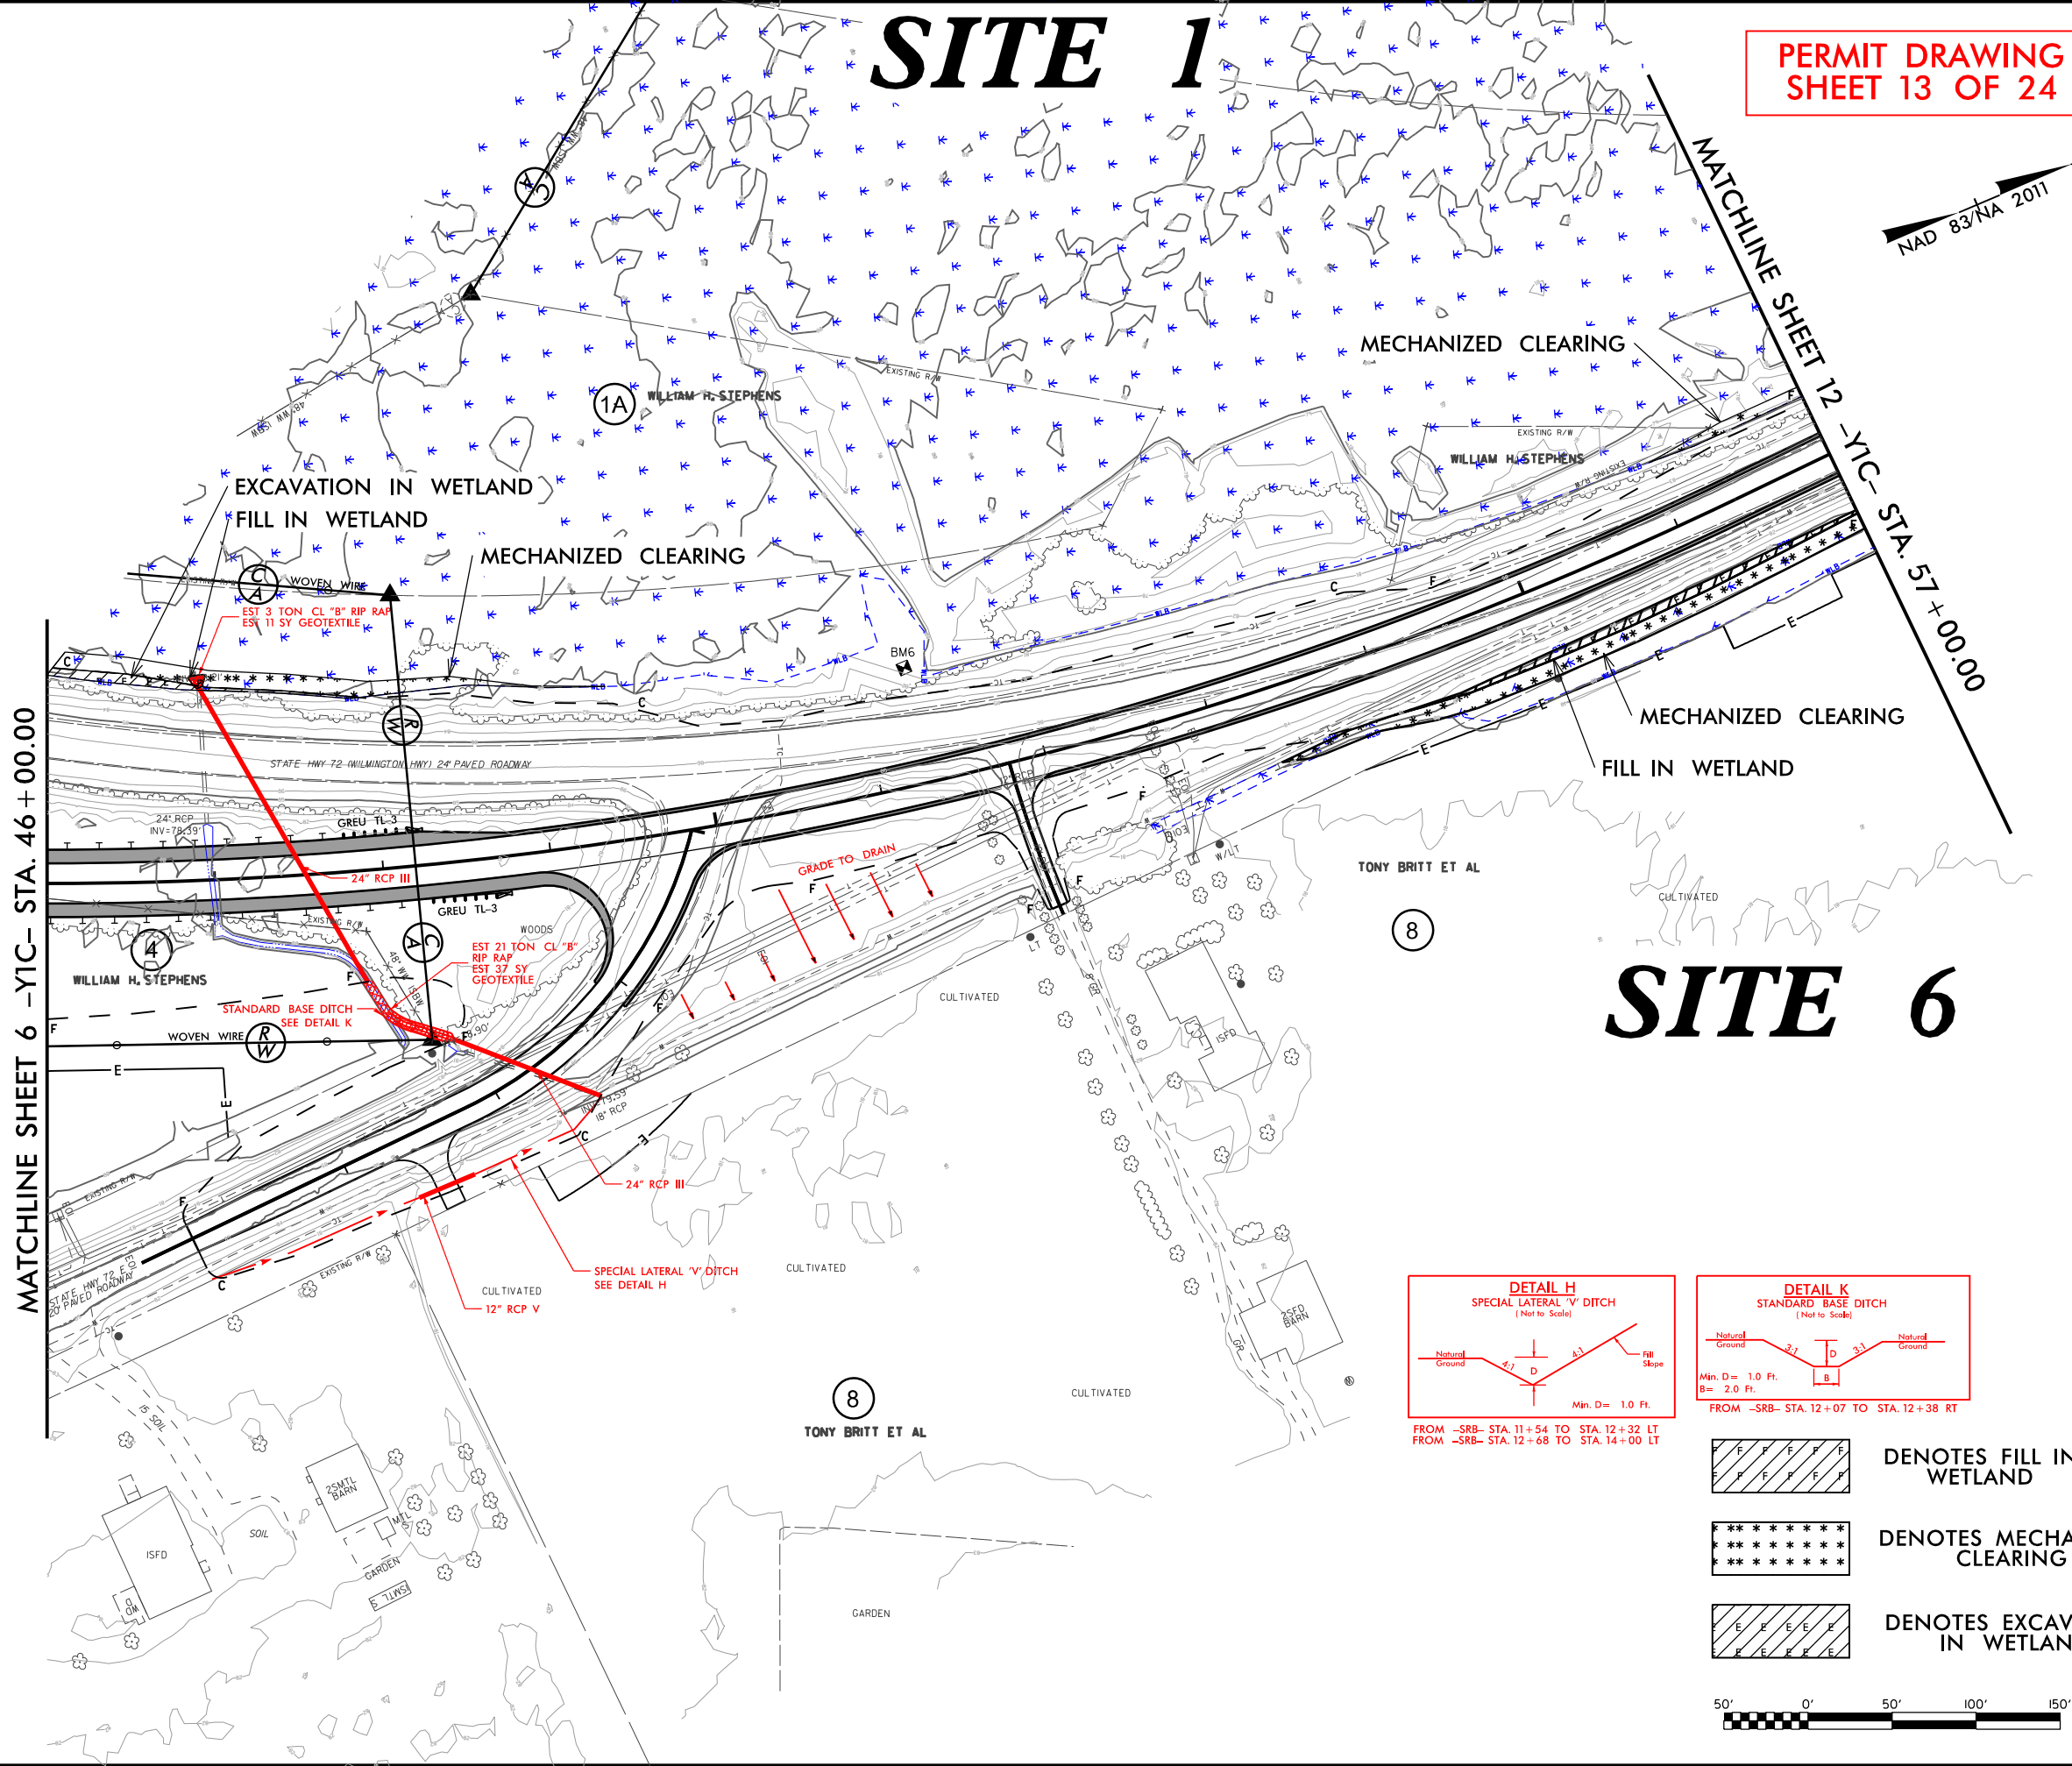


PERMIT DRAWING
SHEET 13 OF 24

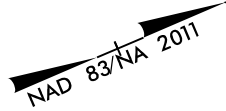


PROJECT REFERENCE NO. <i>R-5751</i>		SHEET NO. <i>11</i>	
RW SHEET NO.			
ROADWAY DESIGN ENGINEER		HYDRAULICS ENGINEER	
INCOMPLETE PLANS DO NOT USE FOR A/W ACQUISITION			
DOCUMENT NOT CONSIDERED FINAL UNLESS ALL SIGNATURES COMPLETED			

RS&H
NC FIRM LICENSE No: F-0493


SITE 6

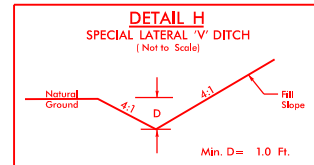

FROM -SRB- STA. 11+54 TO STA. 12+32 LT
FROM -SRB- STA. 12+68 TO STA. 14+00 LT

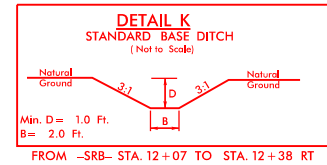


FROM -SRB- STA. 12+07 TO STA. 12+38 RT

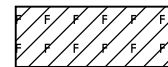


DENOTES FILL IN
WETLAND



DENOTES MECHANIZED
CLEARING

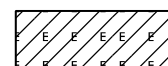

DENOTES EXCAVATION
IN WETLAND

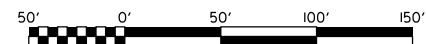

FOR -YIC- PROFILE, SEE SHEET NO. 18 & 19
FOR -SRB- PROFILE, SEE SHEET NO. 23
FOR -DRI- PROFILE, SEE SHEET NO. 24

8/17/99

SITE 1


PERMIT DRAWING
SHEET 14 OF 24

PROJECT REFERENCE NO. <i>R-5751</i>		SHEET NO. <i>12</i>	
RW SHEET NO.			
ROADWAY DESIGN ENGINEER		HYDRAULICS ENGINEER	
INCOMPLETE PLANS DO NOT USE FOR A/W ACQUISITION			
DOCUMENT NOT CONSIDERED FINAL UNLESS ALL SIGNATURES COMPLETED			


RS&H
NC FIRM LICENSE No: F-0493

NAD 83/NA 2011


MATCHLINE SHEET 11 -YIC- STA. 57+00.00

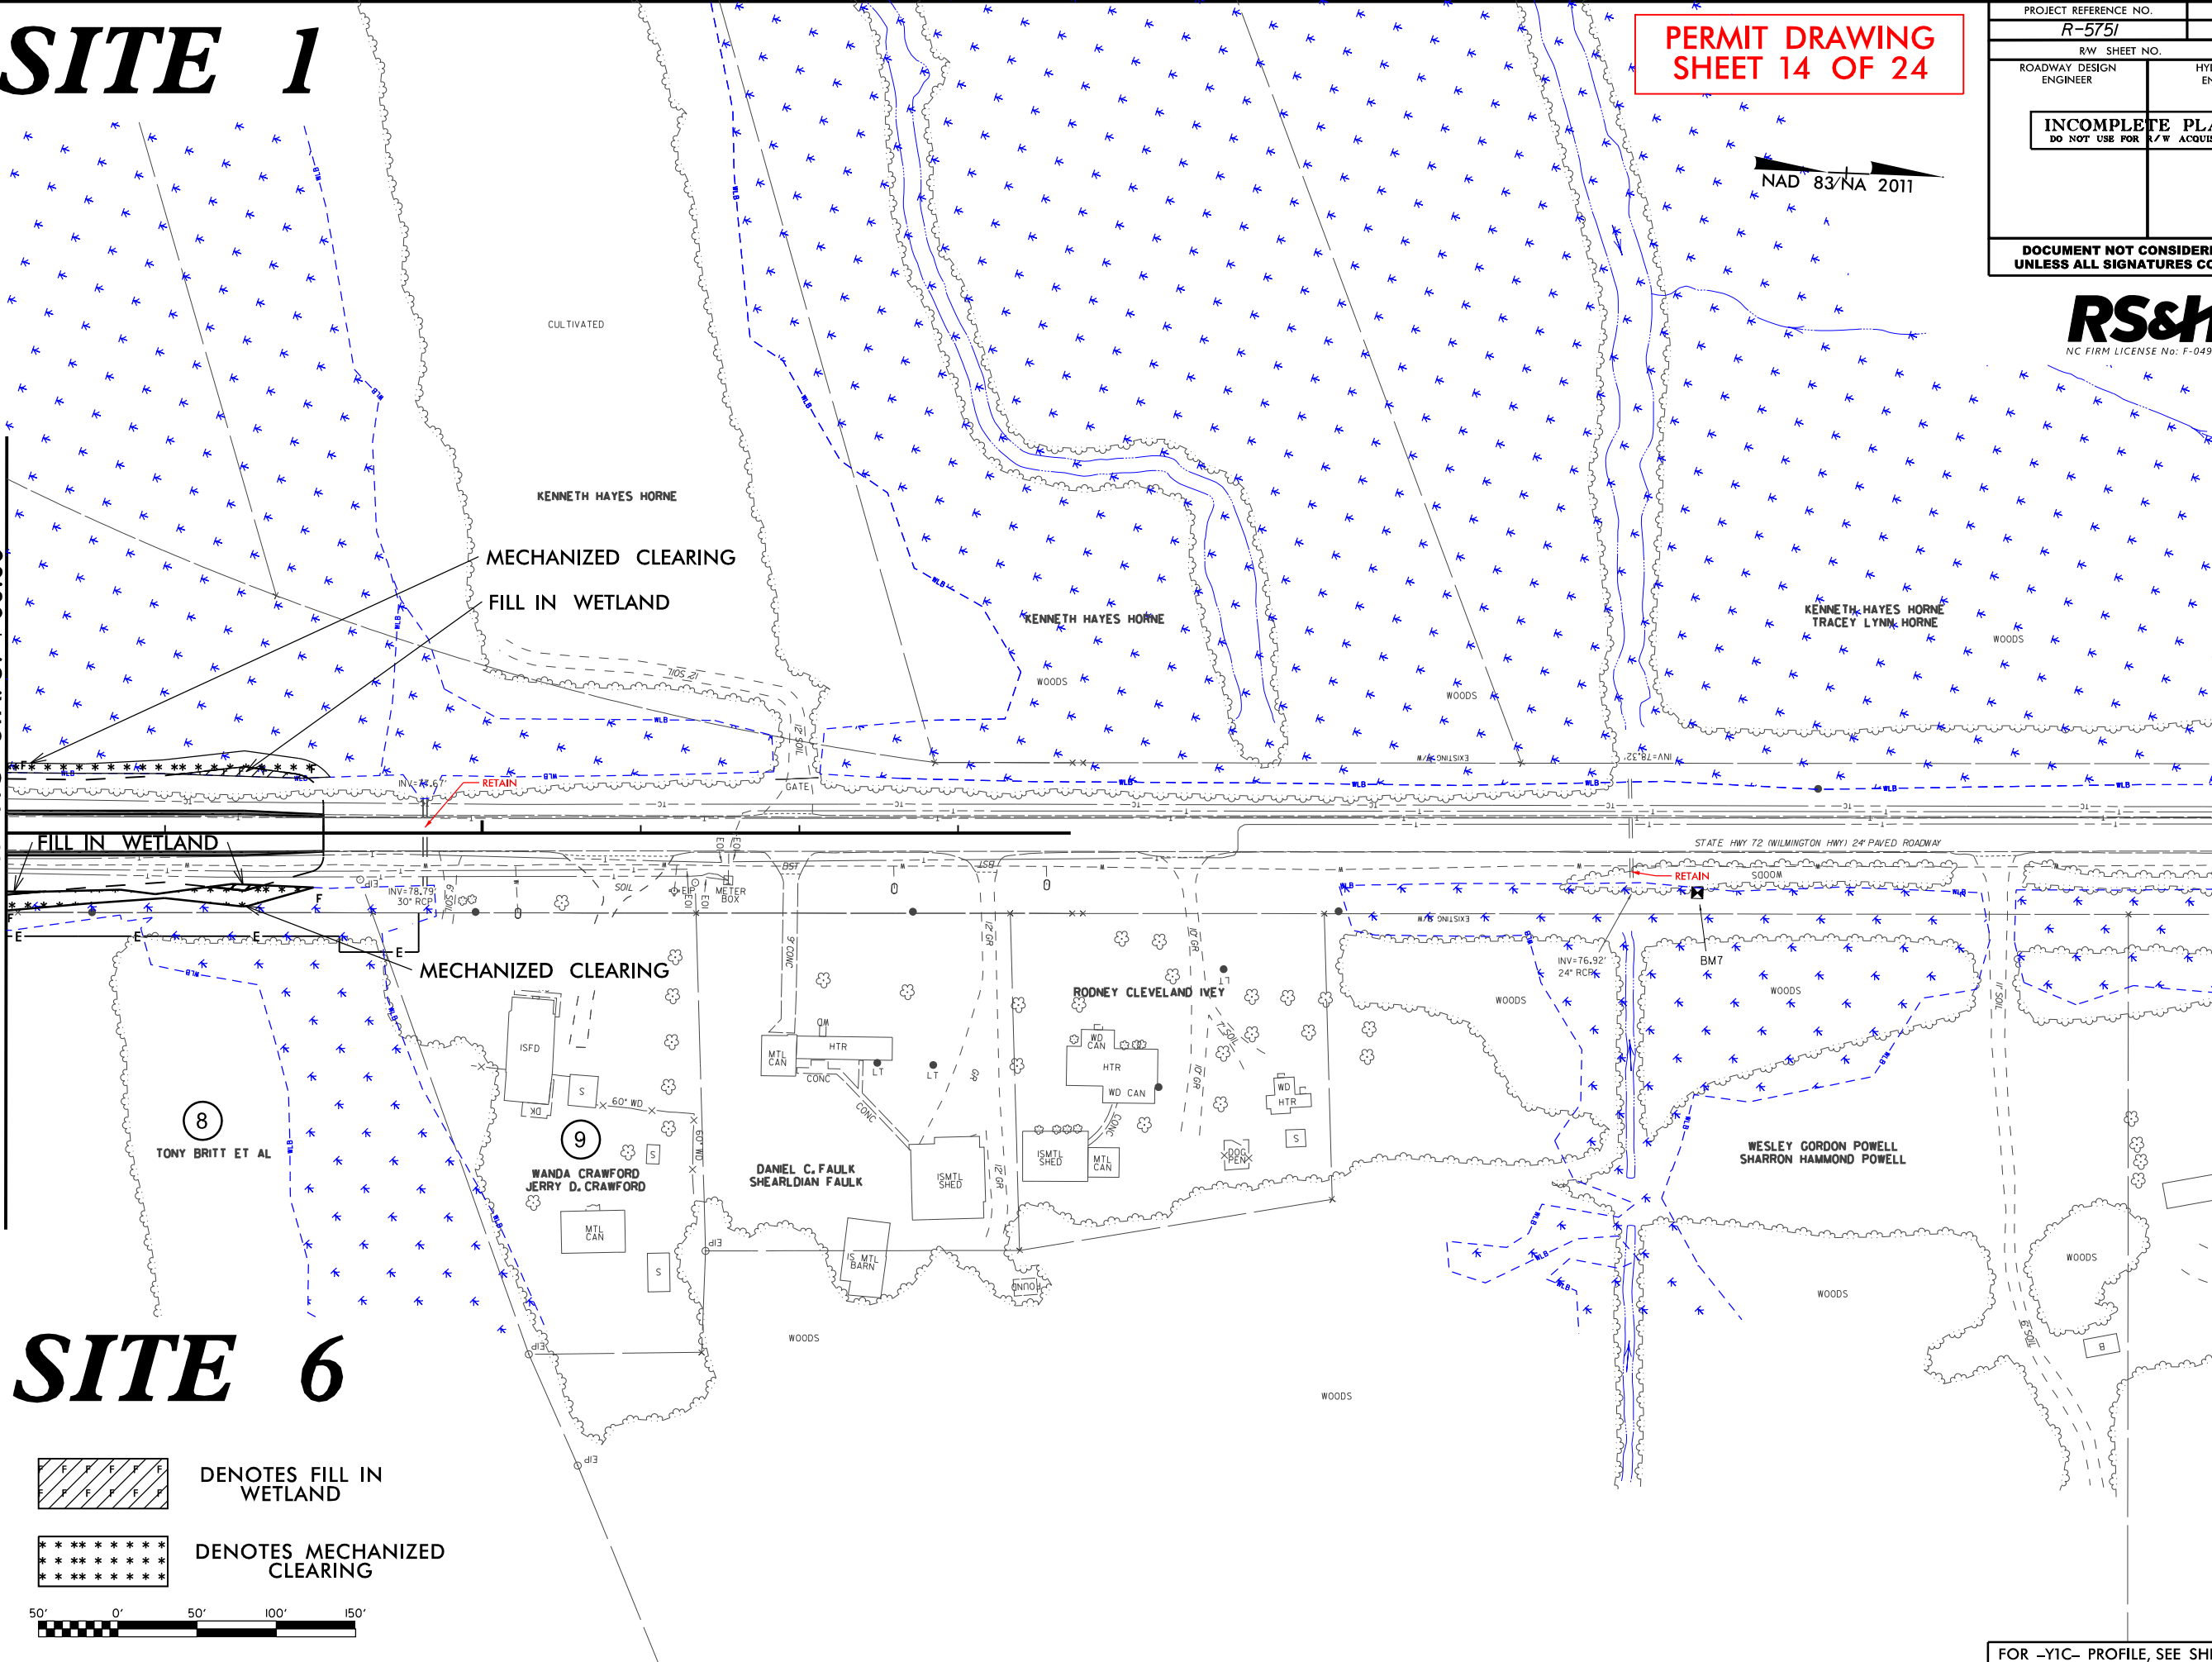

DENOTES FILL IN
WETLAND

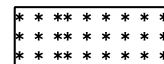

DENOTES MECHANIZED
CLEARING

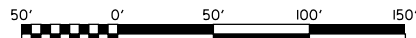

FOR -YIC- PROFILE, SEE SHEET NO. 19

REVISIONS

01-MAR-2022 14:53 R:\Hydro\115\115-0001\Drawings\PSH\PSH5751_Hyd_prm_14_psh.12.dgn

8/17/99

SITE 1


PERMIT DRAWING
SHEET 15 OF 24

PROJECT REFERENCE NO. <i>R-5751</i>		SHEET NO. <i>12</i>	
RW SHEET NO.			
ROADWAY DESIGN ENGINEER		HYDRAULICS ENGINEER	
INCOMPLETE PLANS DO NOT USE FOR A/W ACQUISITION			
DOCUMENT NOT CONSIDERED FINAL UNLESS ALL SIGNATURES COMPLETED			


RS&H
NC FIRM LICENSE No: F-0493

NAD 83/NA 2011


MATCHLINE SHEET 11 -YIC- STA. 57+00.00

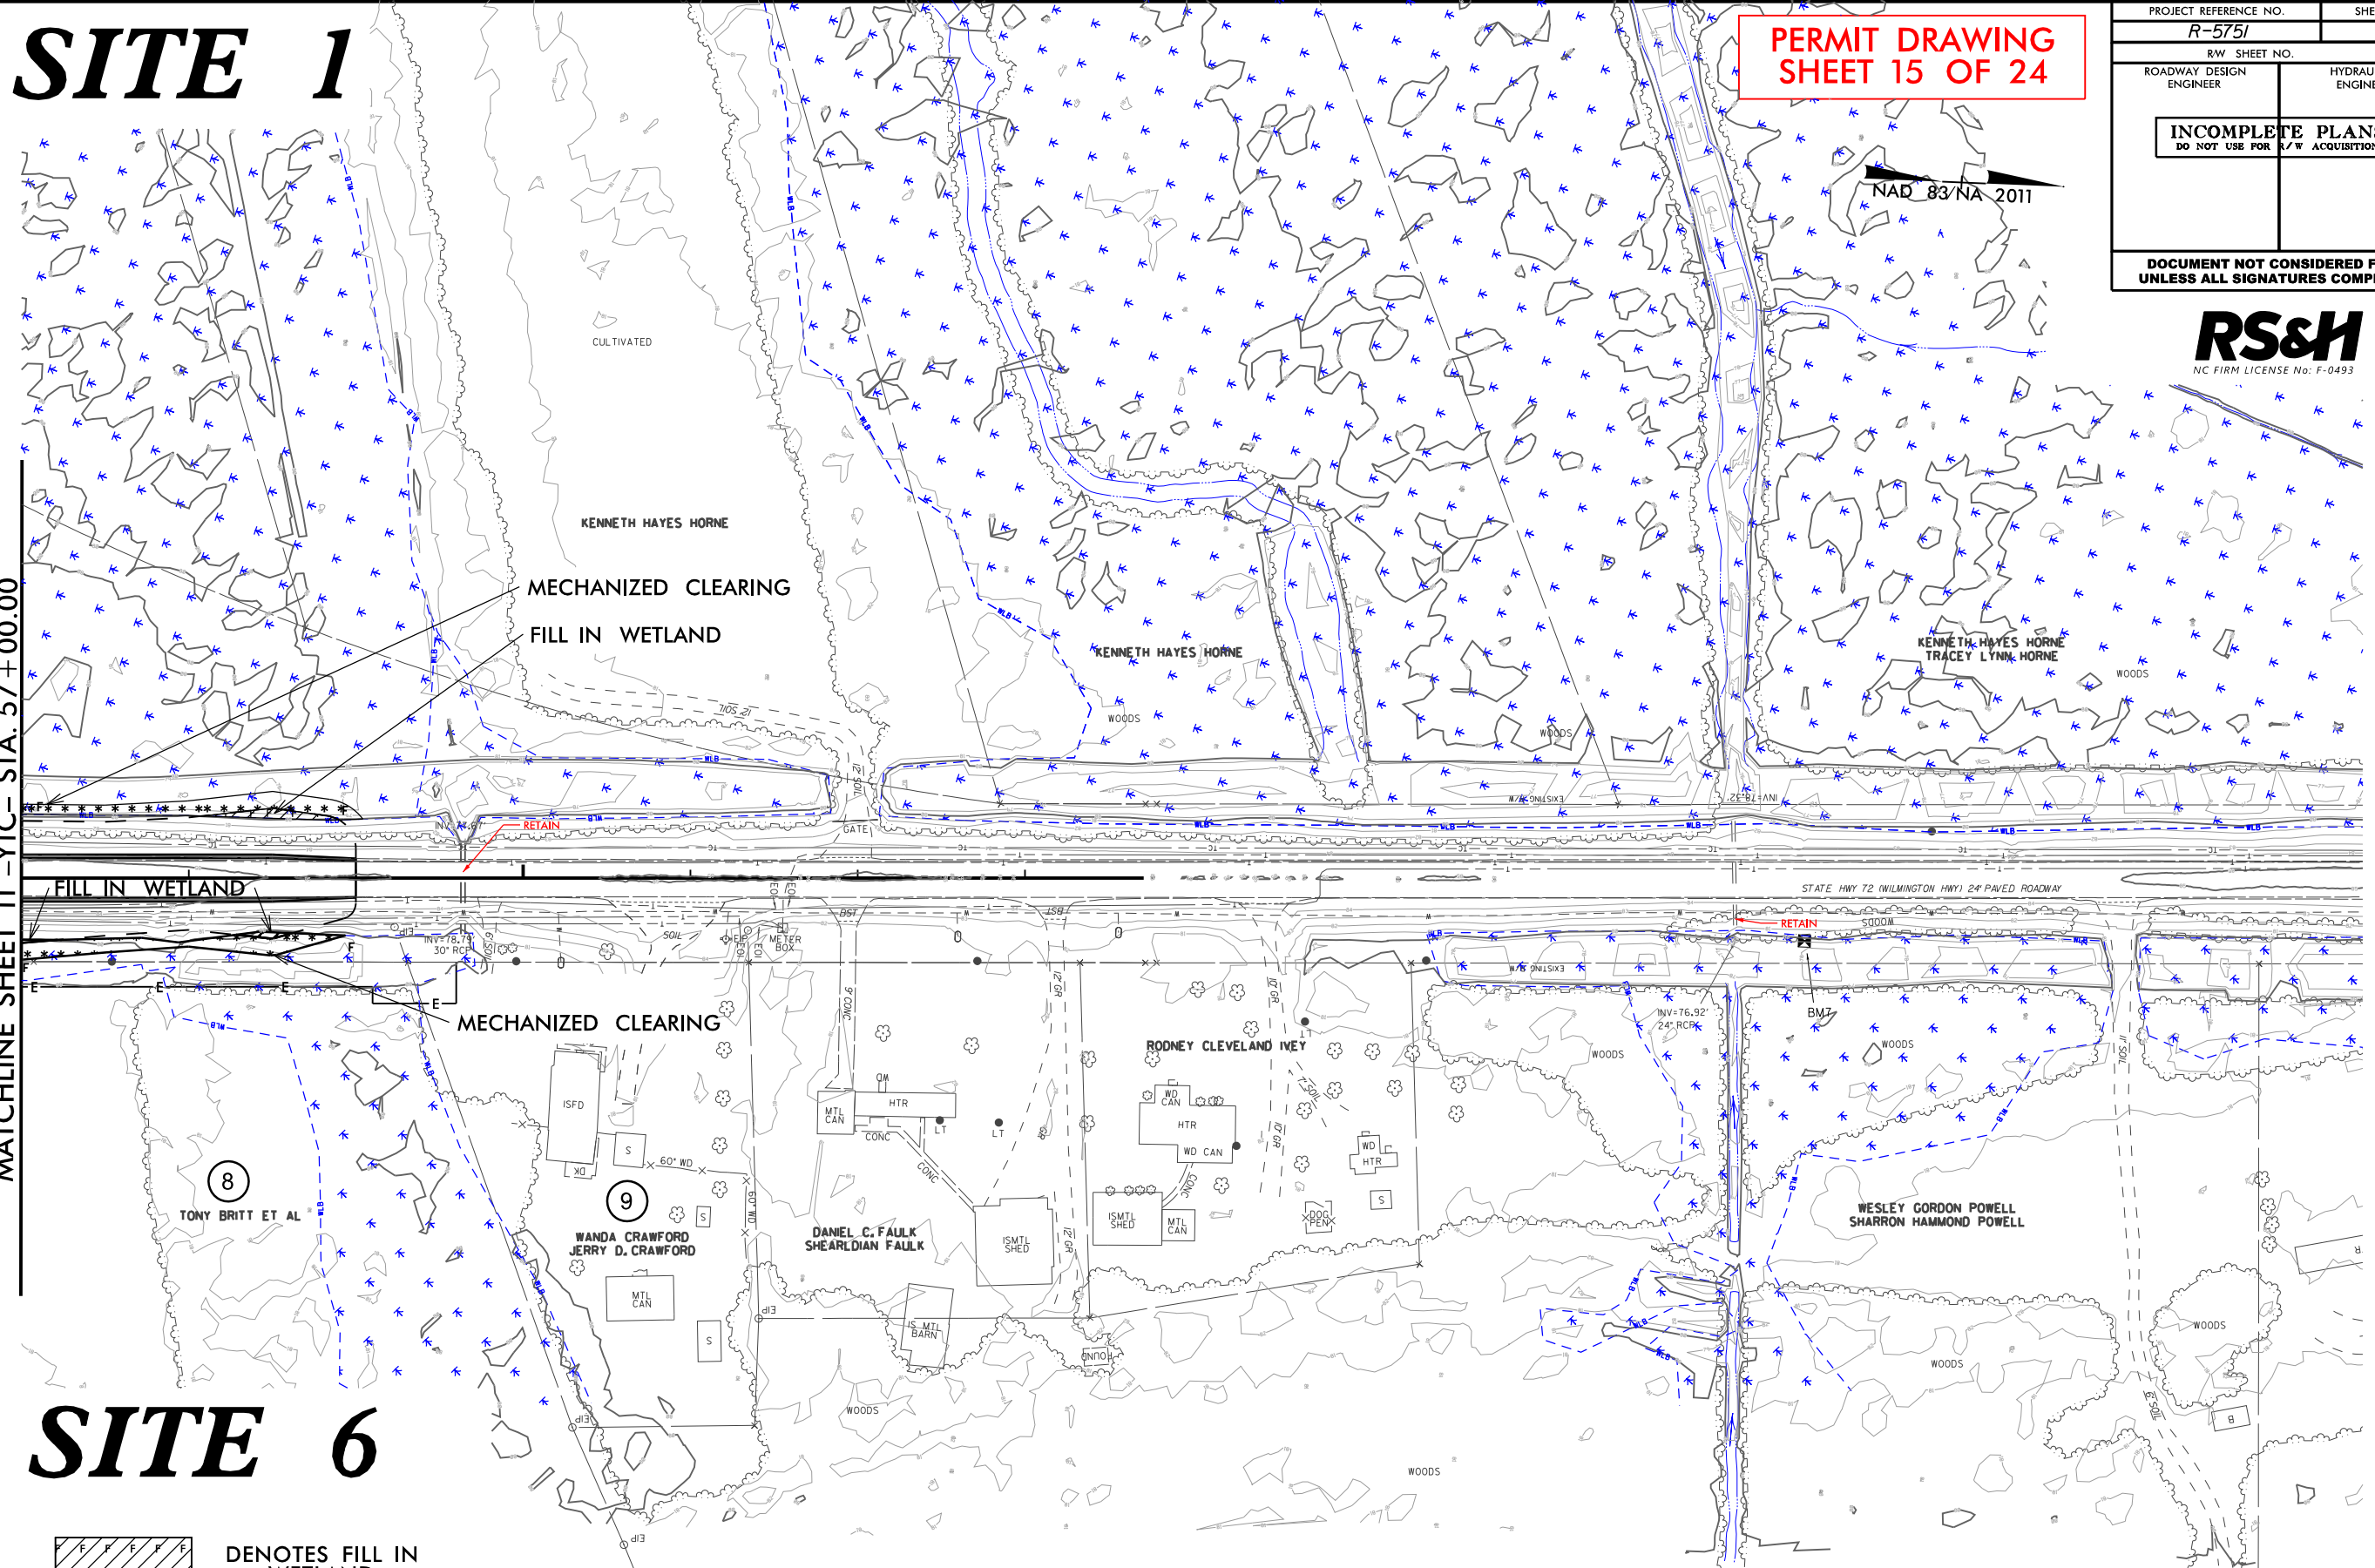

DENOTES FILL IN WETLAND

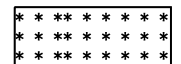

DENOTES MECHANIZED CLEARING

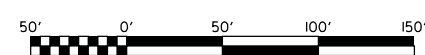

REVISIONS

01-MAR-2022 14:45
R:\Hydro\15\Permits\Environmental\Drawings\PSH\PSH5751_Hyd.prm.15.psh.12_con.dgn
\$\$\$\$\$SYNCHRONI\$\$\$\$\$

FOR -YIC- PROFILE, SEE SHEET NO. 19

6/23/16

I:\MAY-2021\505-
R:\Hydro\109-
SUBSERNAME

RS&H NC FIRM LICENSE No: F-0493




PROJ. REFERENCE NO.
R-5751

SHEET NO.
X-1

SITE 1

SITE 2

PERMIT DRAWING
SHEET 16 OF 24

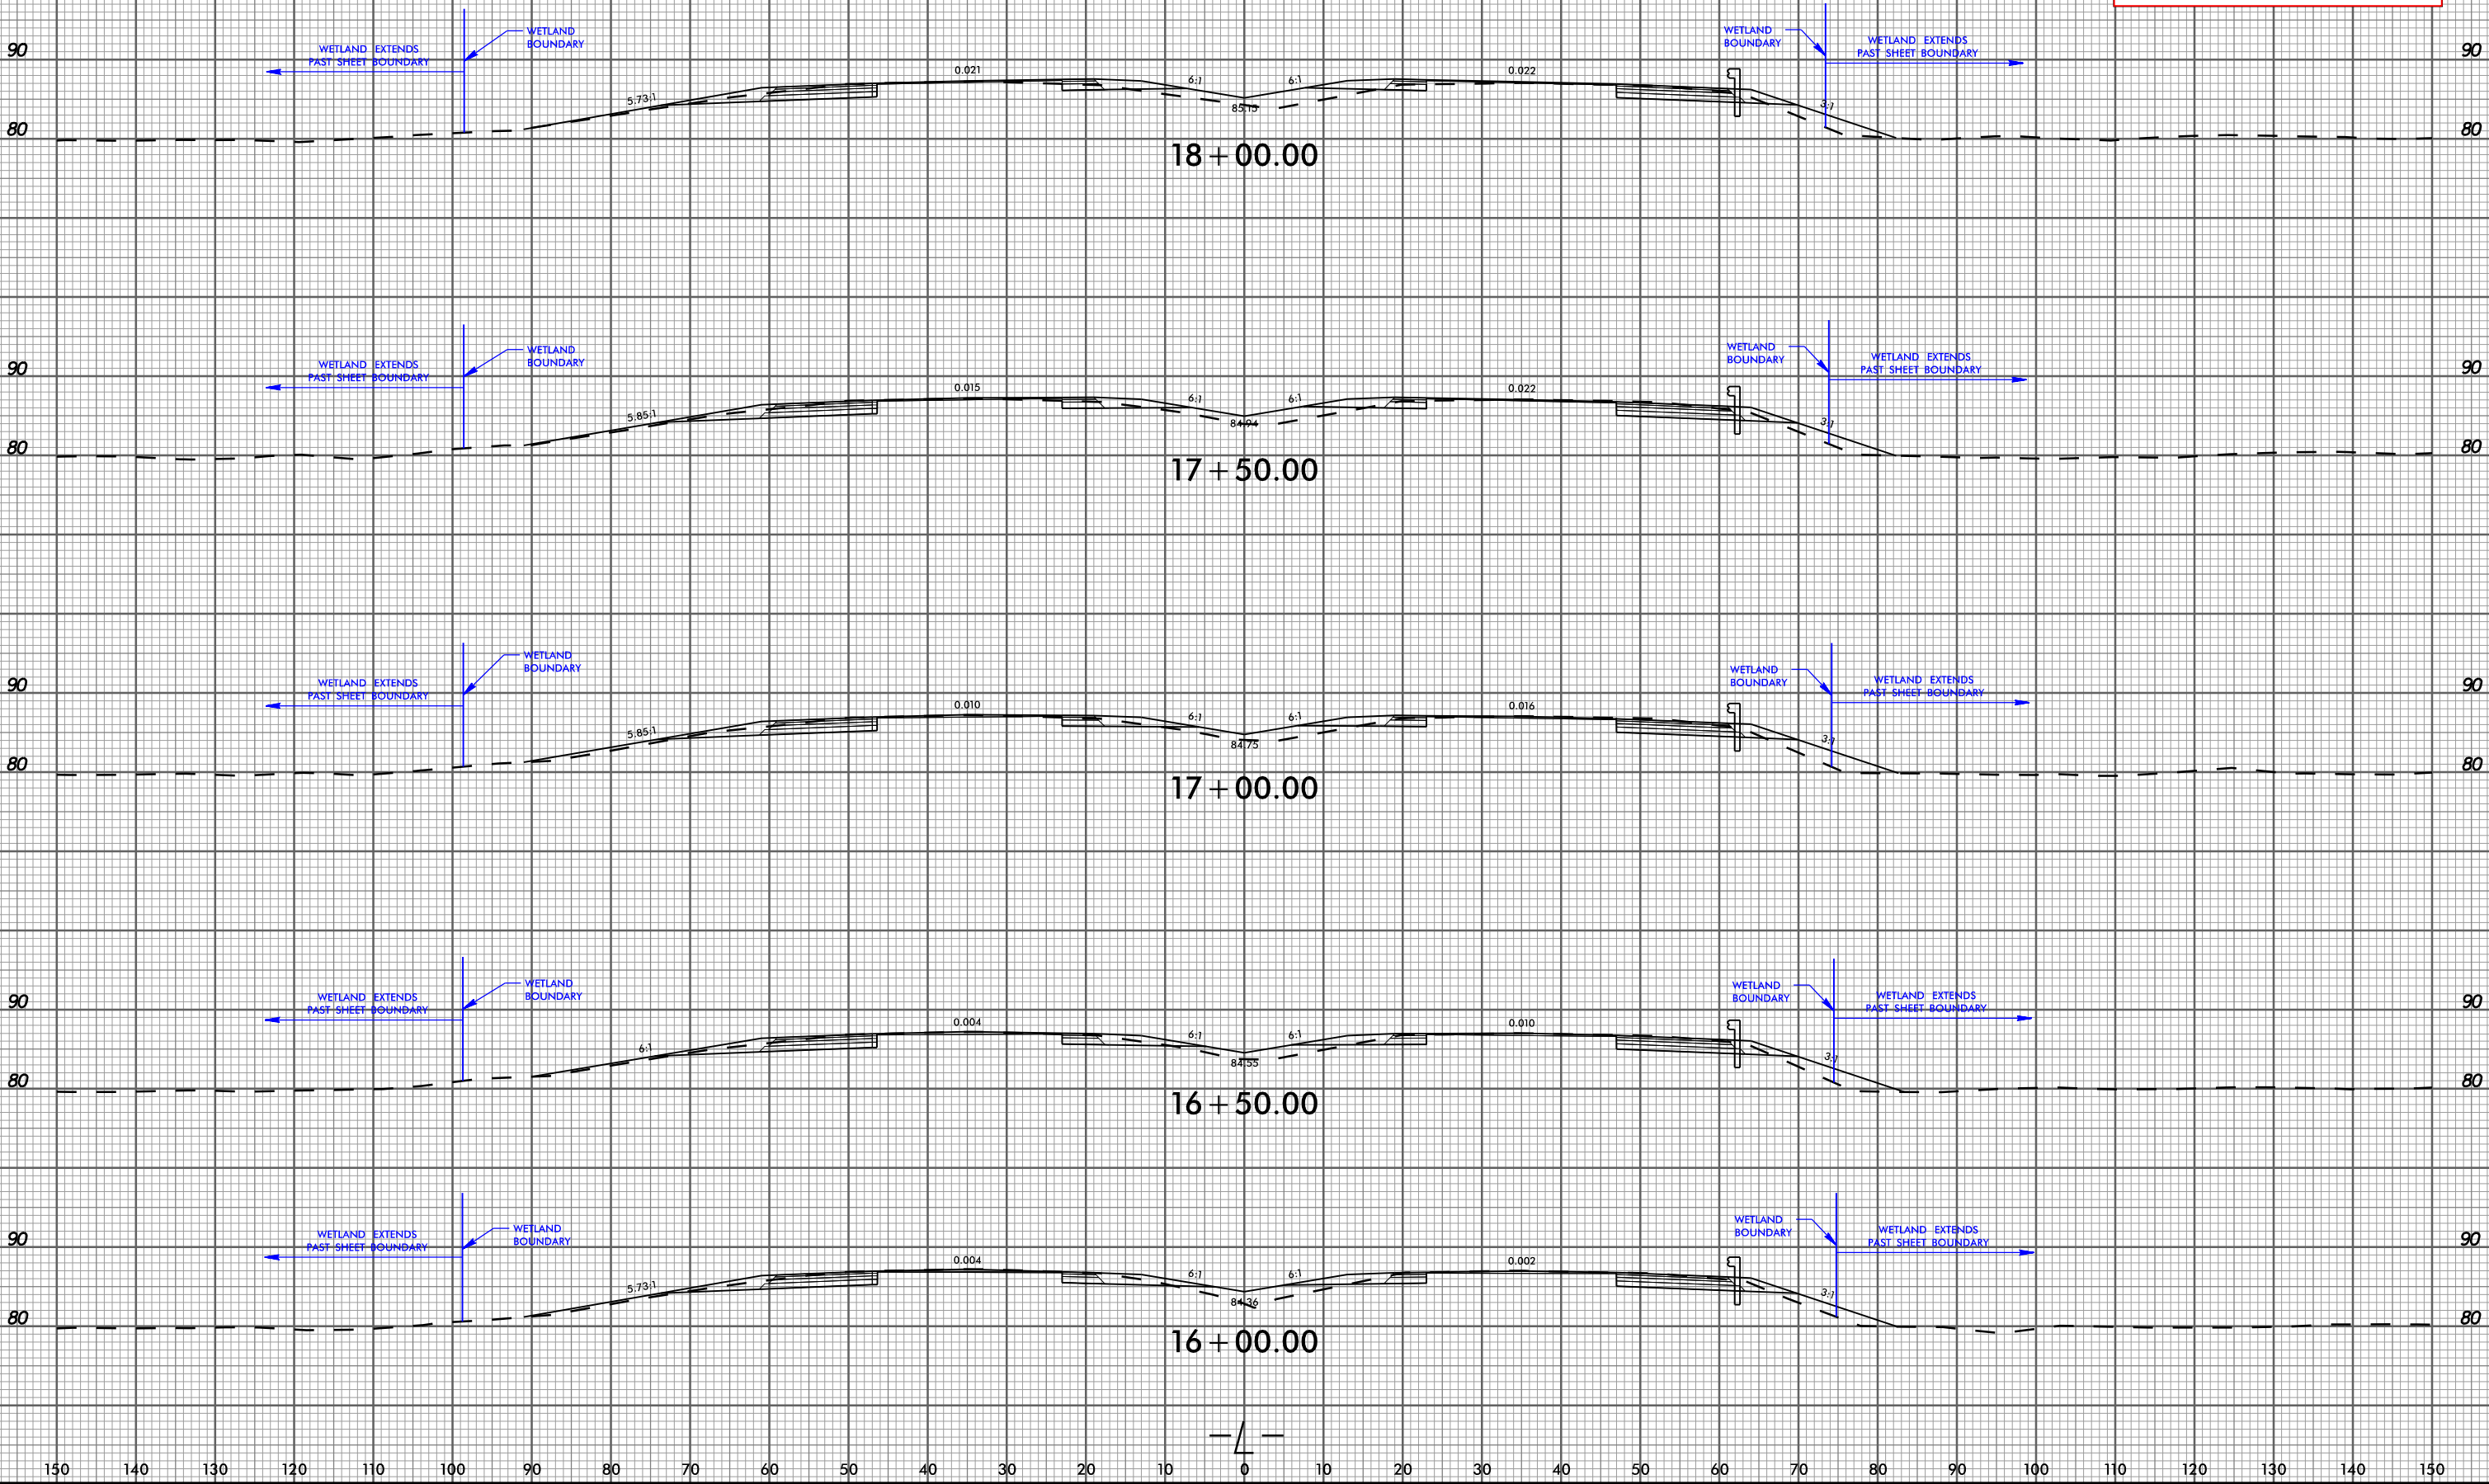

6/23/16

I3-MAY-202115:06
R:\HUGO\5751\03\PERMITS-Environmental\Drawings\PSHR-5751_Hyd-prm-xpl_AL.dgn
SUBNAME

RS&H NC FIRM LICENSE No: F-0493








PROJ. REFERENCE NO.
R-5751

SHEET NO.
X-2

SITE 1

SITE 3

PERMIT DRAWING
SHEET 17 OF 24

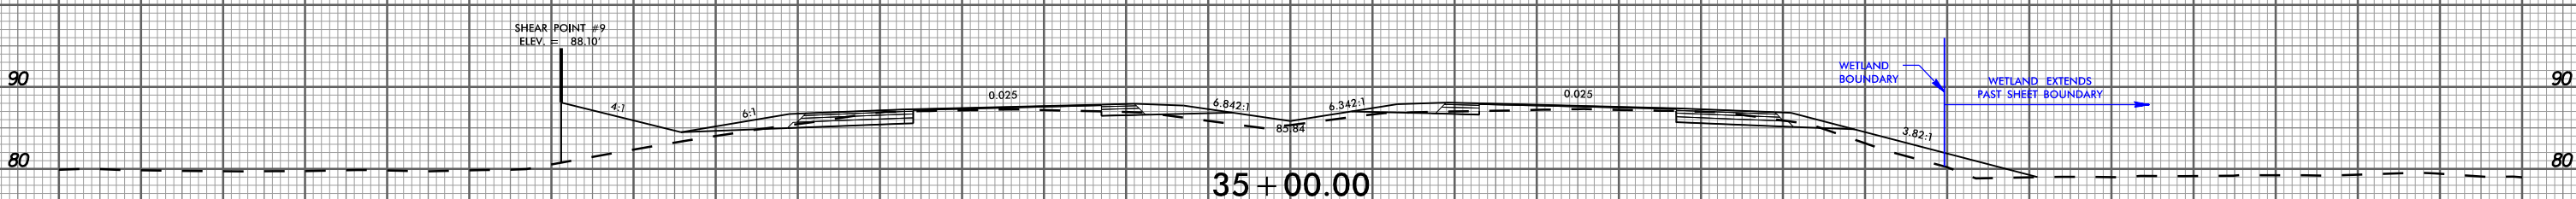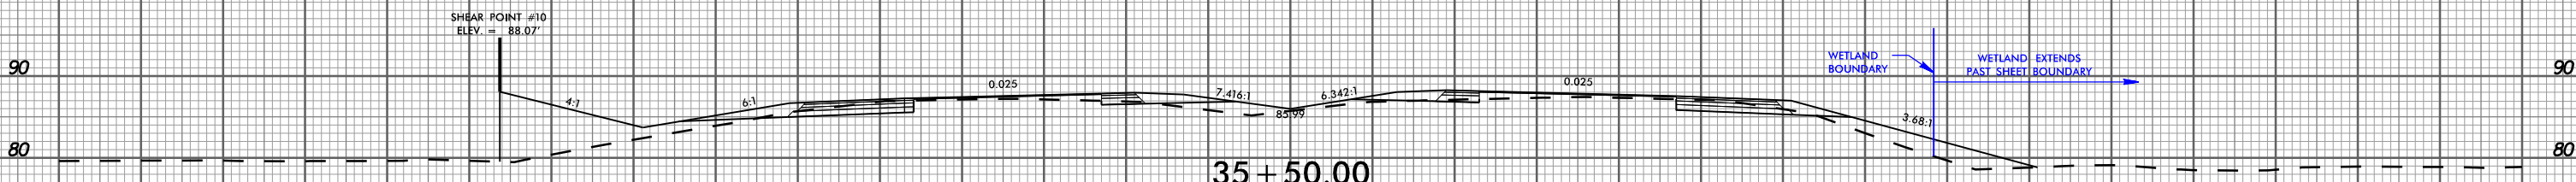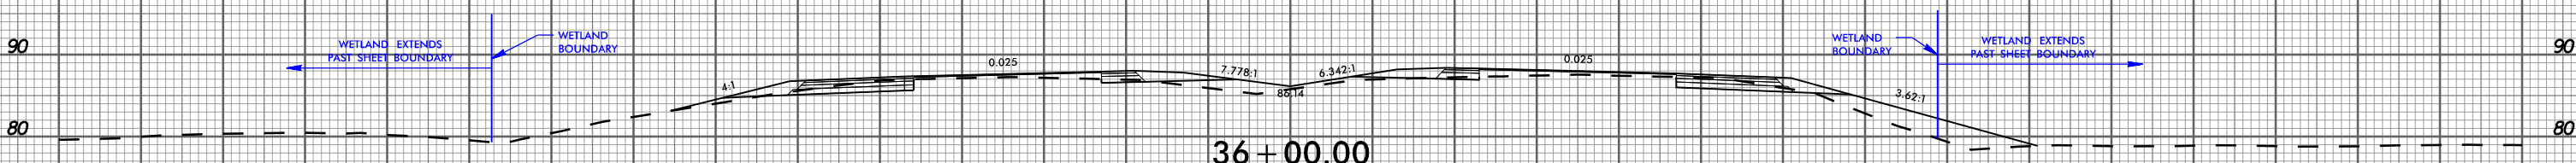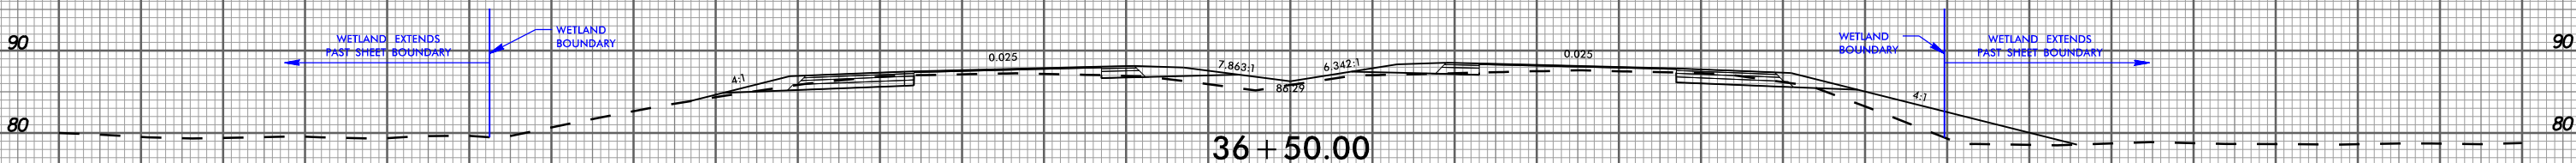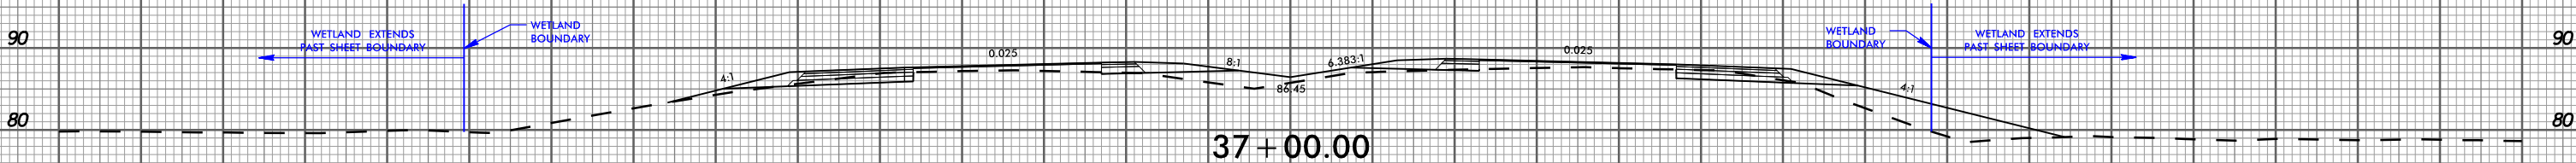

—/—

6/23/16

I:\3-MAY-2021\506
R:\H0555\109 PERMITS-Environmental\Drawings\PSHR-5751_Hyd-prm-xpl_AL.dgn
SUBSEQUENT

RS&H NC FIRM LICENSE No: F-0493



PROJ. REFERENCE NO.


R-5751

SHEET NO.

X-3

SITE 4

PERMIT DRAWING
SHEET 18 OF 24

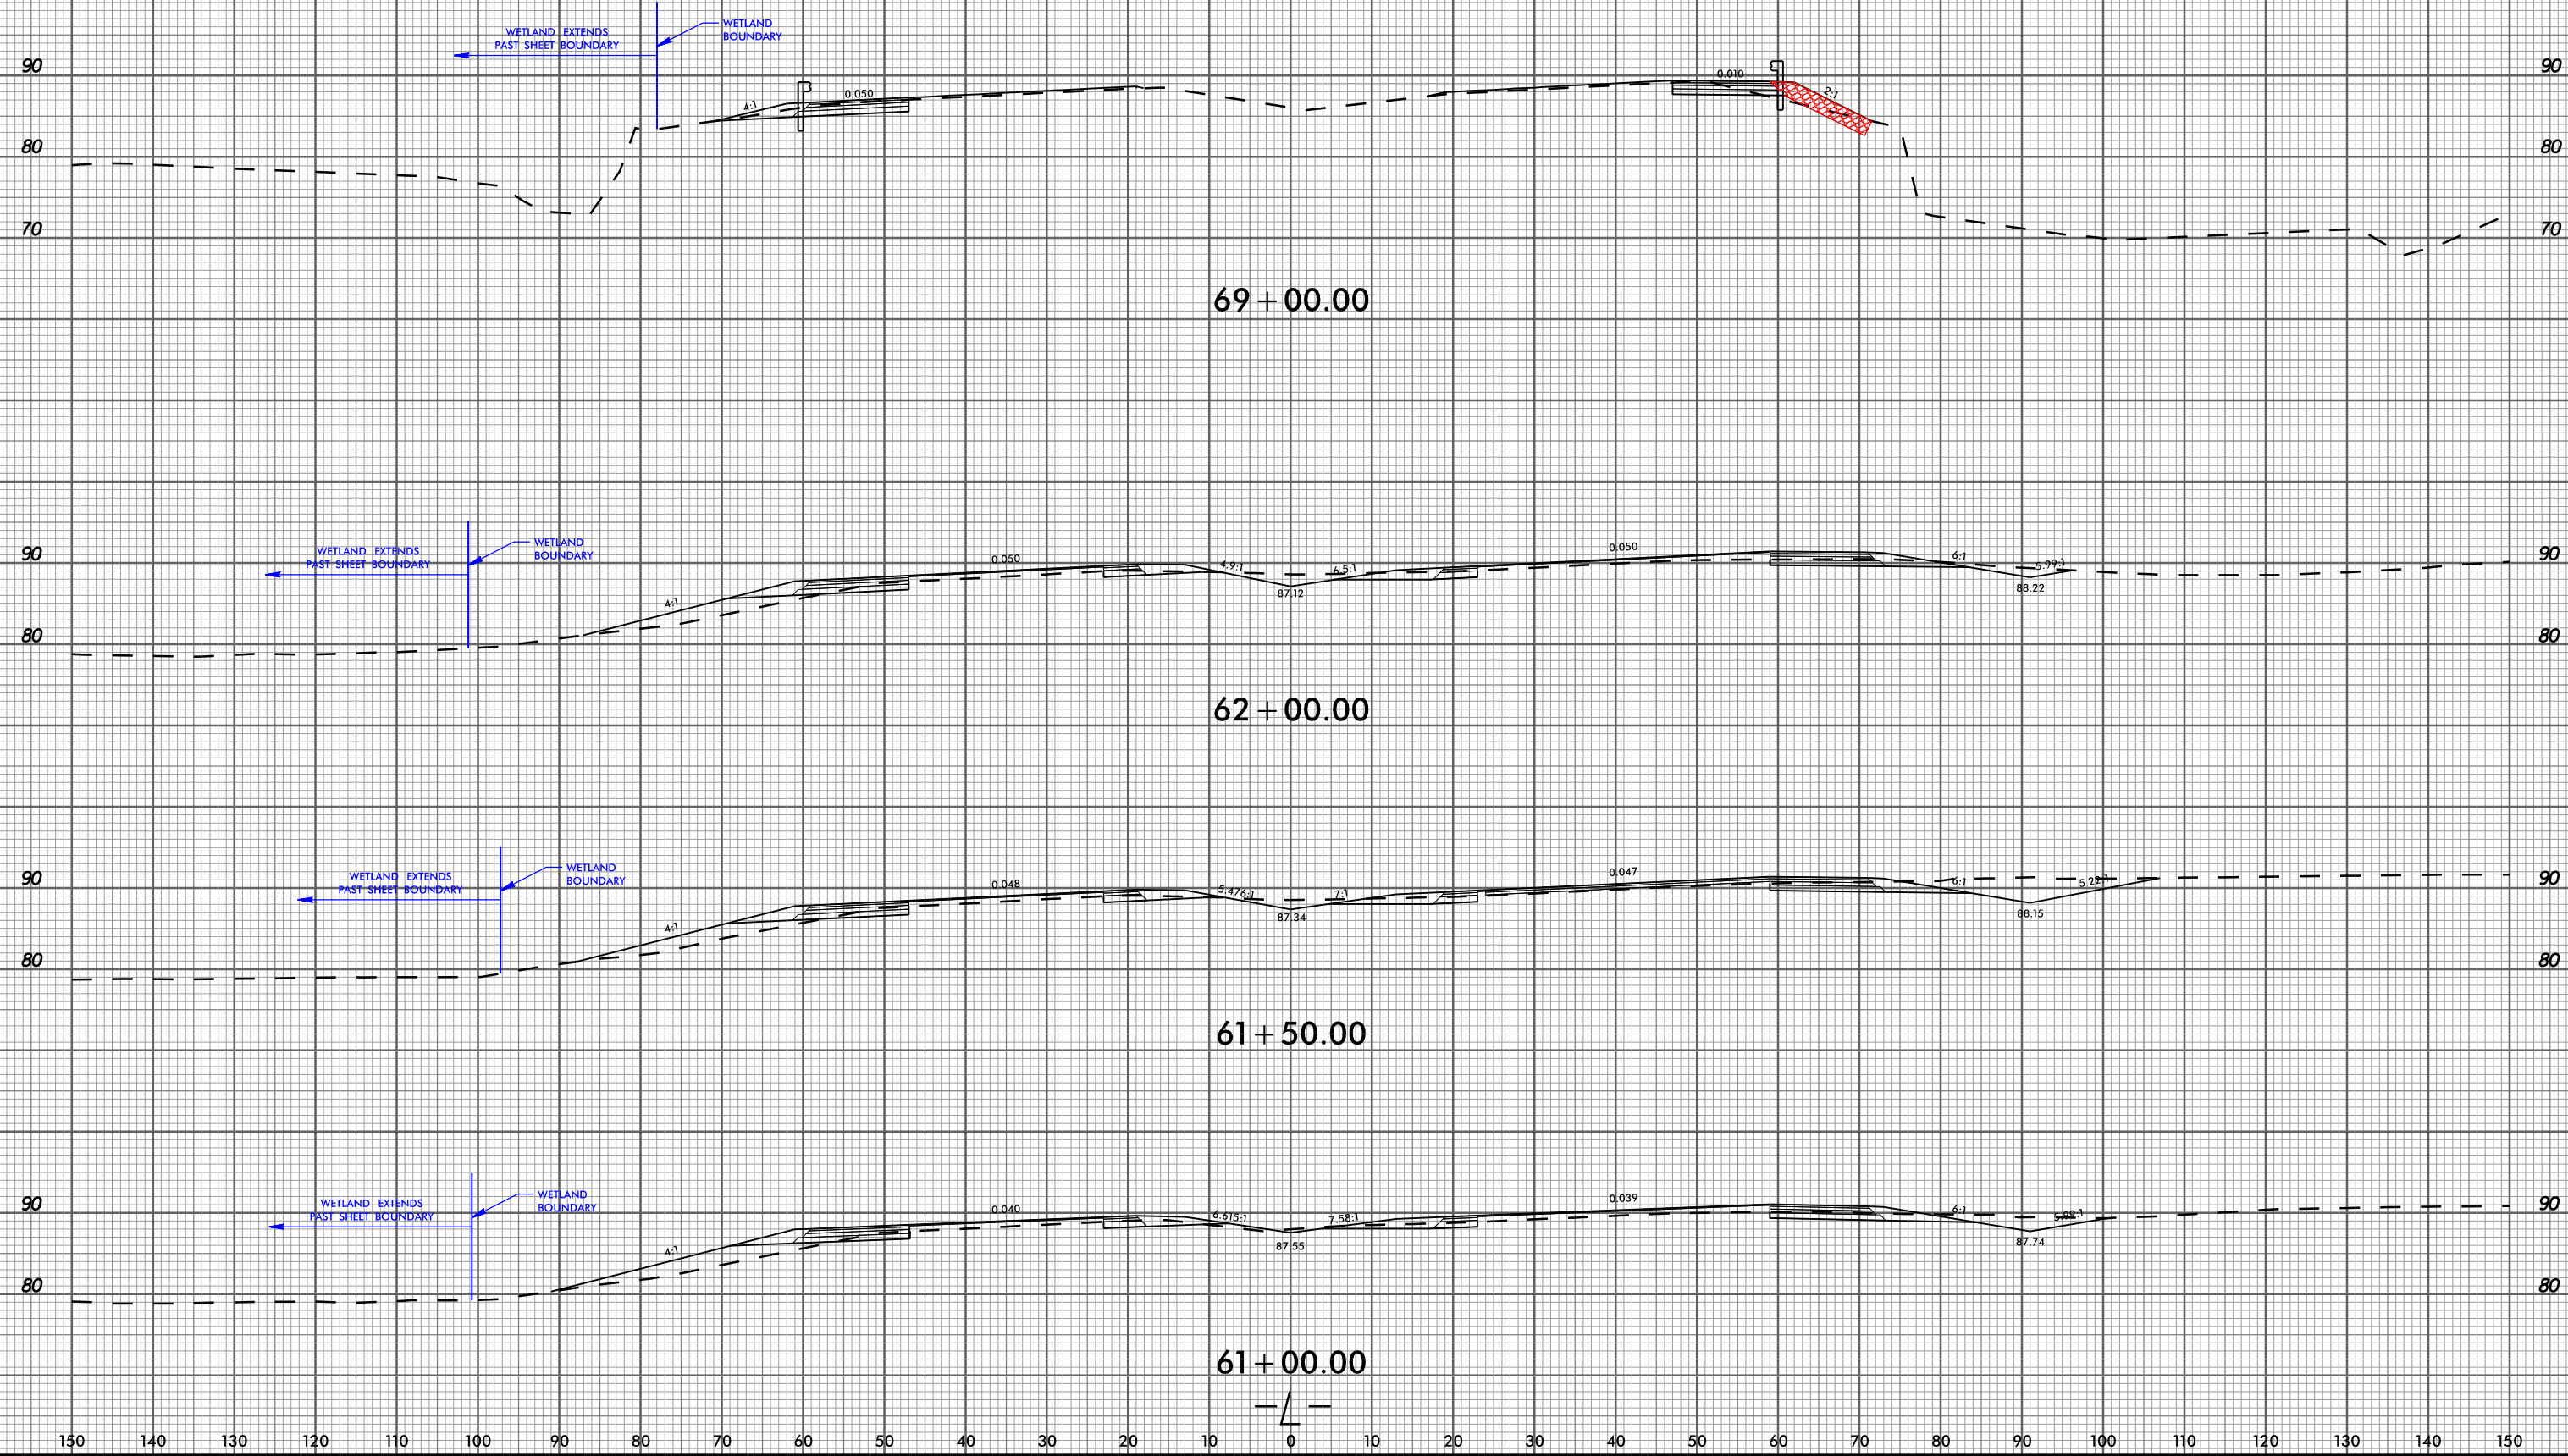

6/23/16



SITE 3

PERMIT DRAWING
SHEET 19 OF 24

27 + 00.00

26 + 50.00

26 + 00.00

20 + 50.00

20 + 00.00

19 + 50

-Y/A-

SITE 3

SITE 5

I:\3-MAY-2021\508-
R:\H050508\0508-
PERMITS-Environmental\Drawings\PSNR-R-5751-Hyd-prm-xpl-ALL.dgn
8:38:58 AM 6/23/16


6/23/16

01-MAR-2022 15:07
R:\HUGOBURG\109\PERMITS-Environmental\Drawings\PSNR-R-5751_Hyd-prm-xpl-16-23.dgn
SUBMITTAL

SITE 1

SITE 6

PERMIT DRAWING
SHEET 20 OF 24

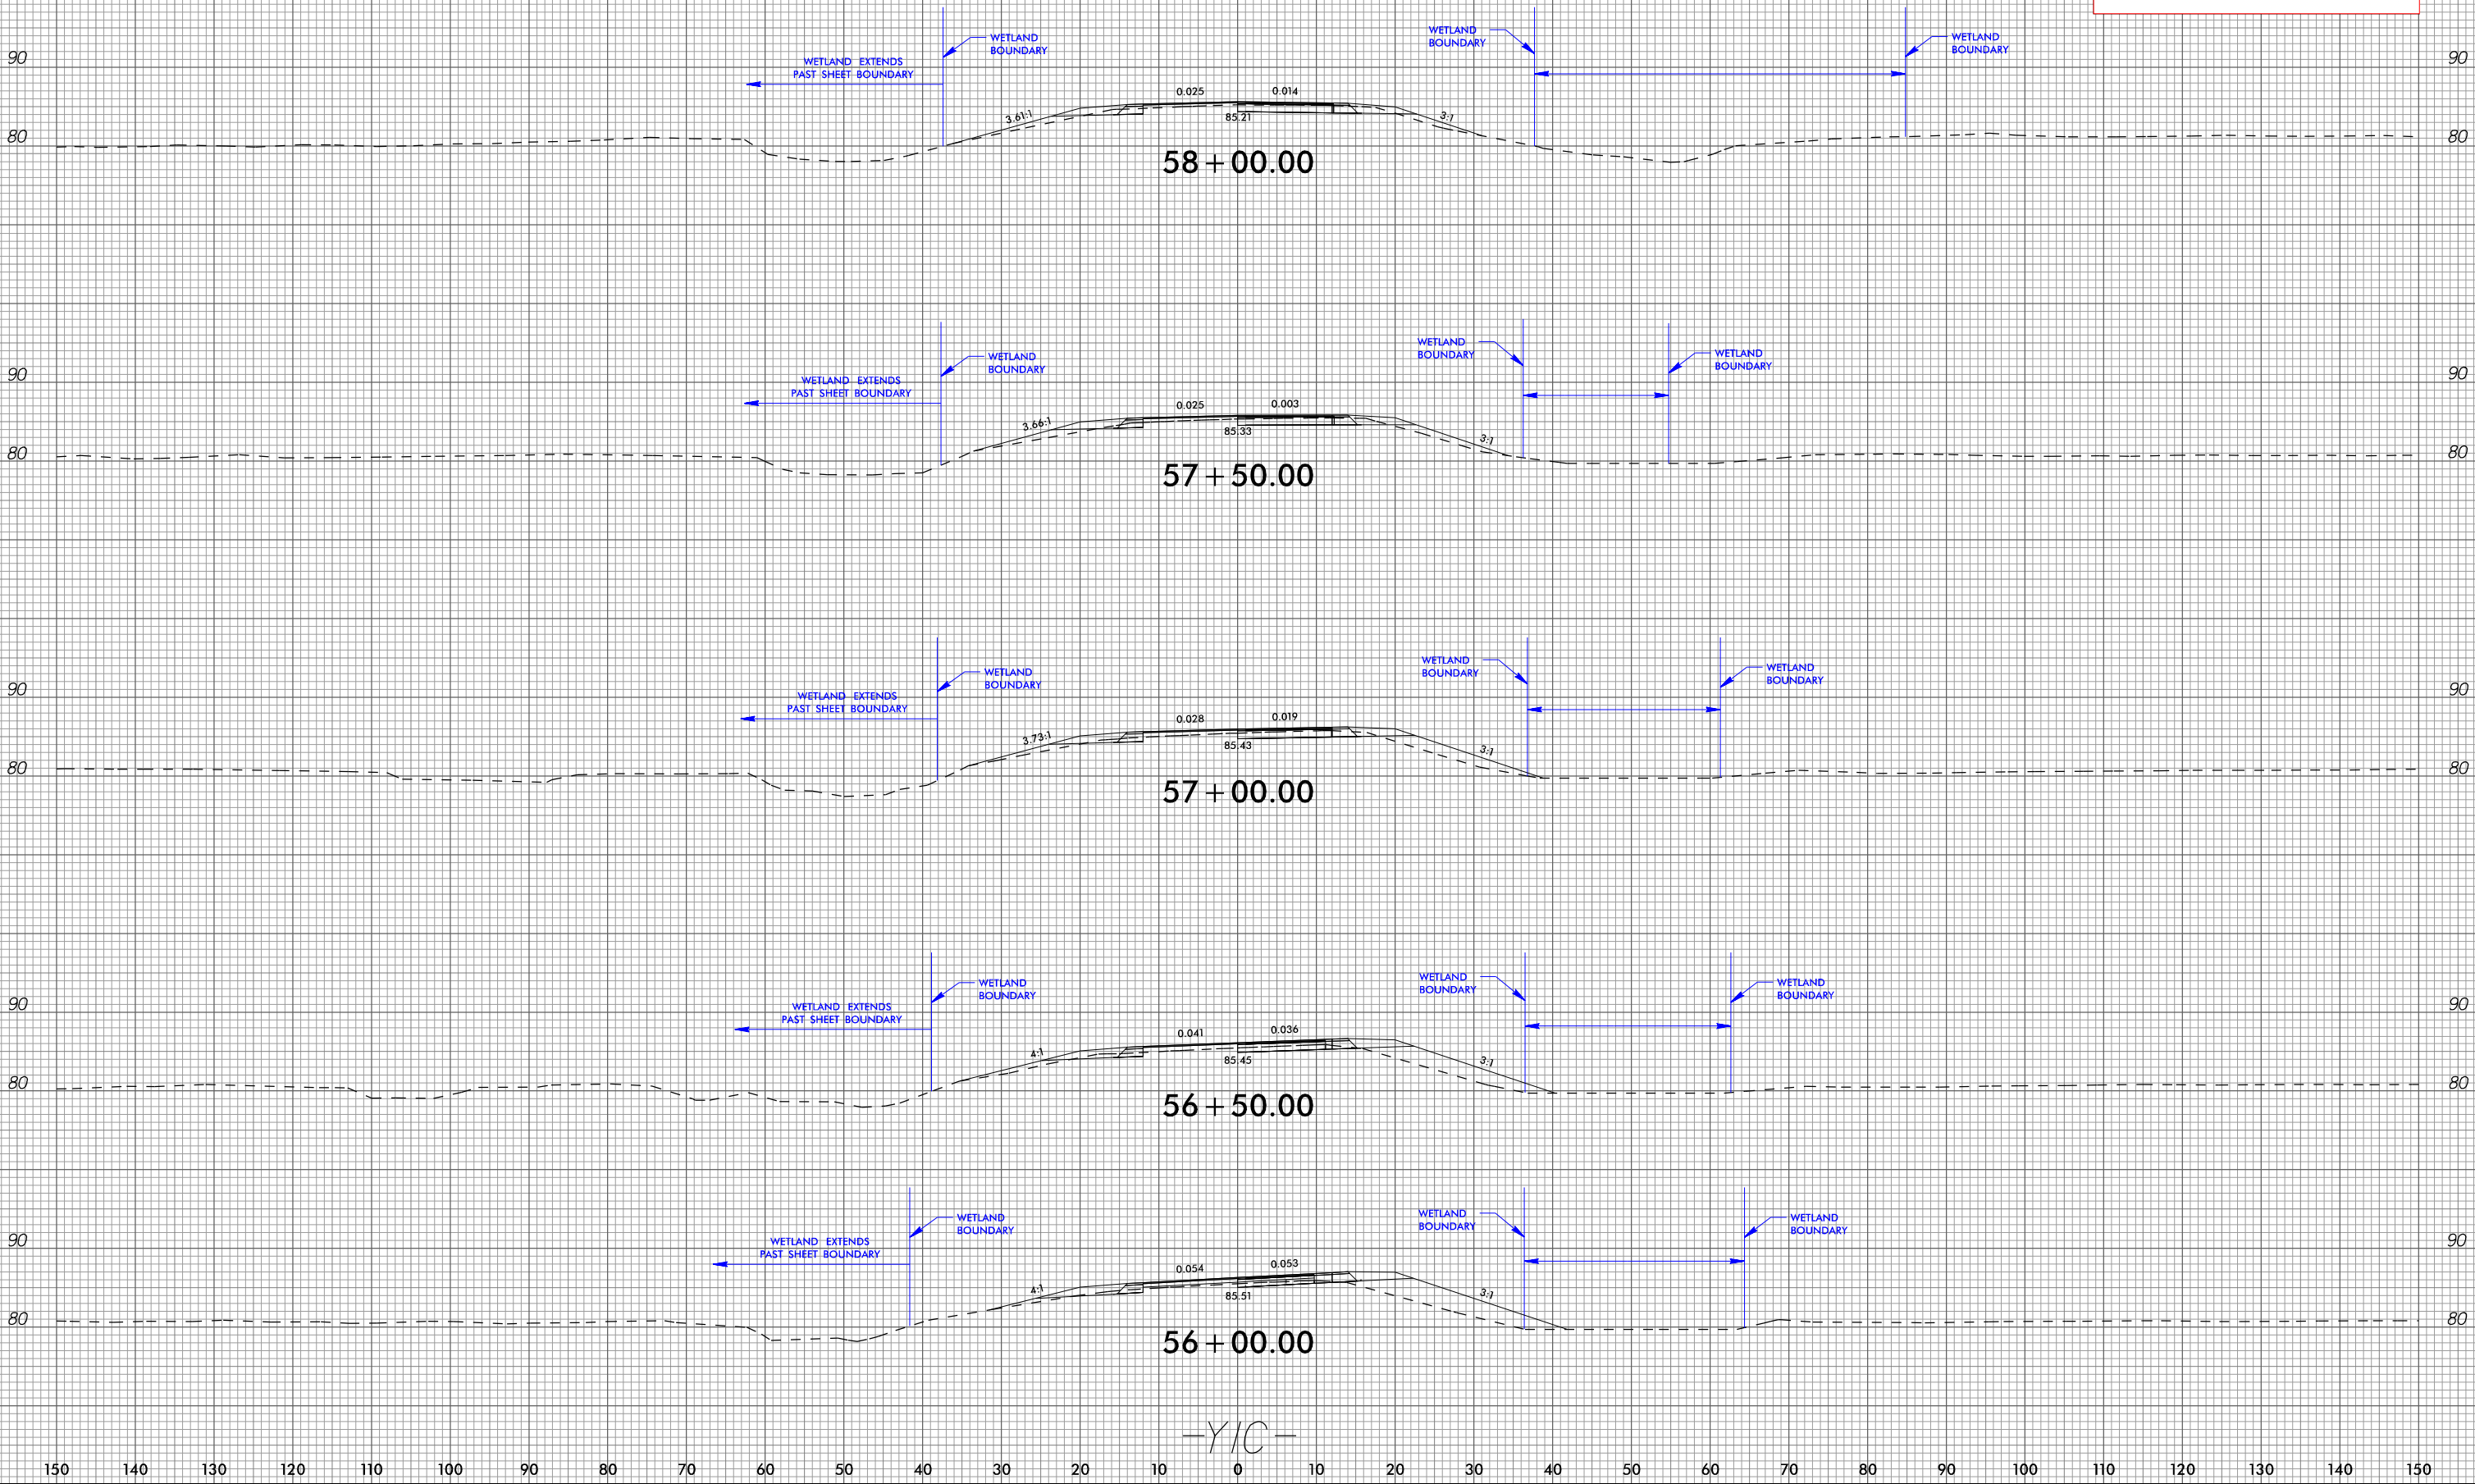


-YIC-

6/23/16



SITE 1

PERMIT DRAWING
SHEET 21 OF 24

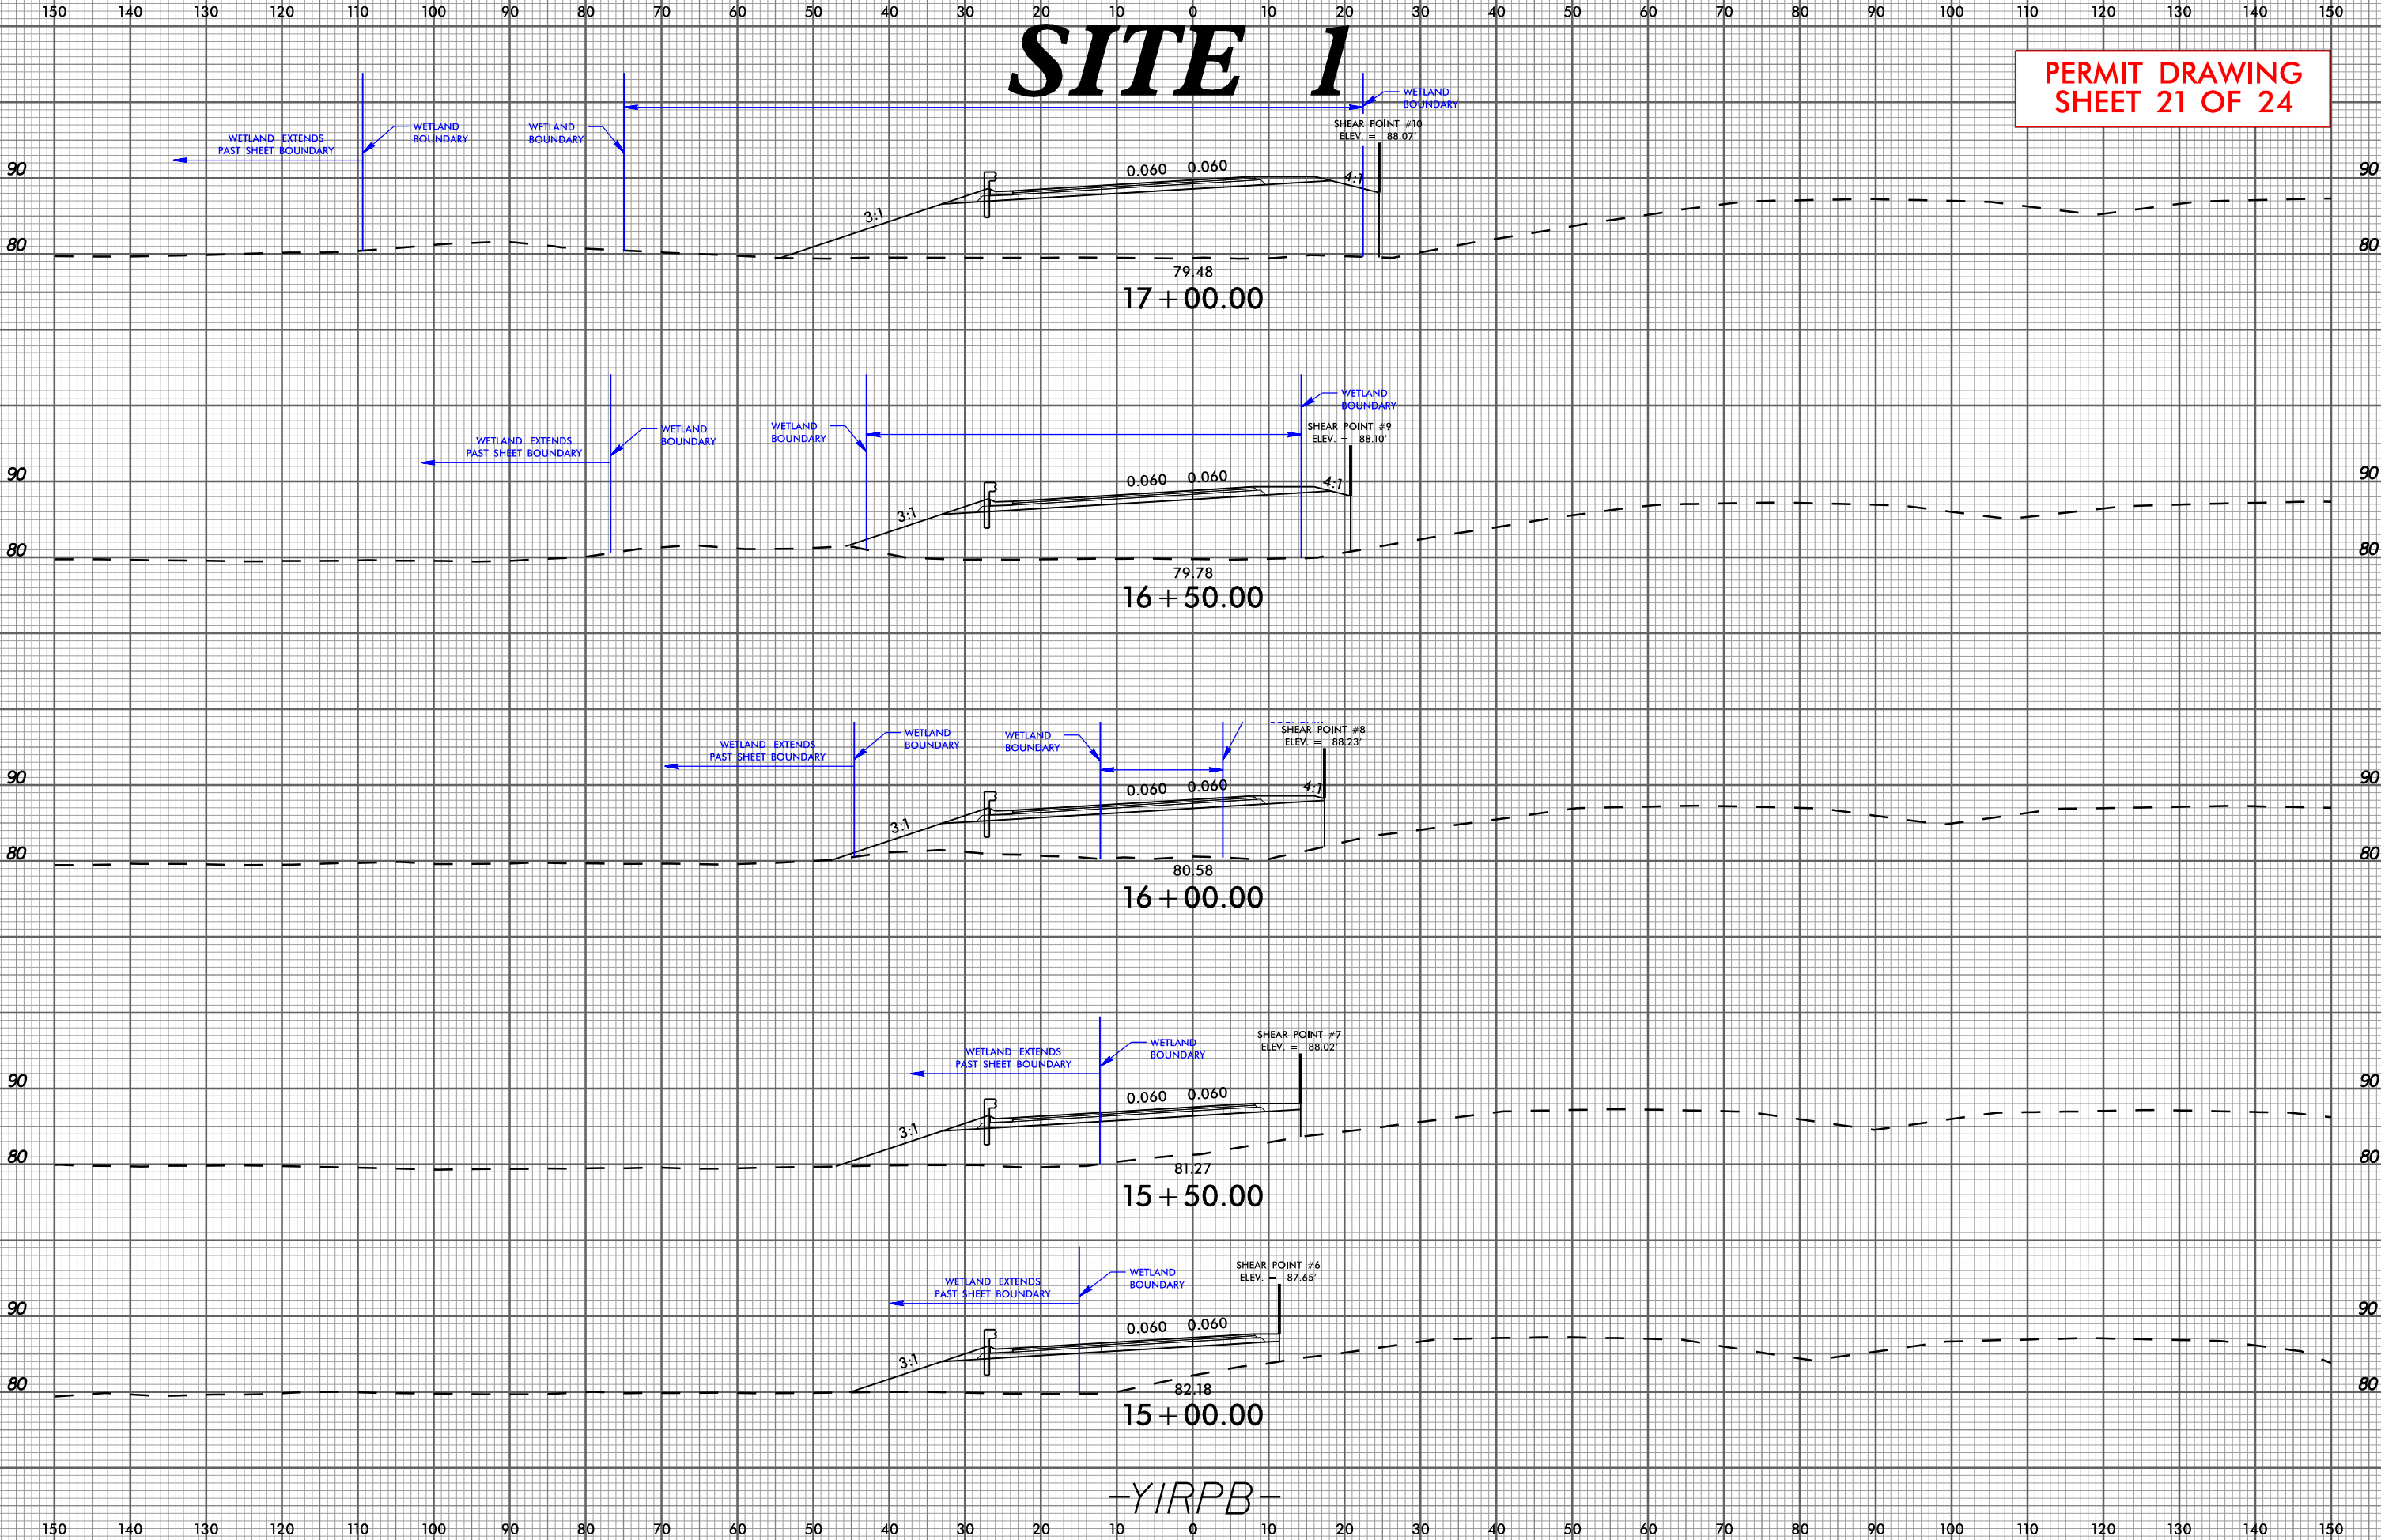

17 + 00.00

16 + 50.00

16 + 00.00


15 + 50.00

15 + 00.00

-YIRPB-

6/23/16

I:\3-MAY-2021\51 PERMITS-Environmental\Drawings\PSHR-5751_Hyd-prm-xpl-ALL.dgn
R:\HUGO\5751.dwg
SUBNAME

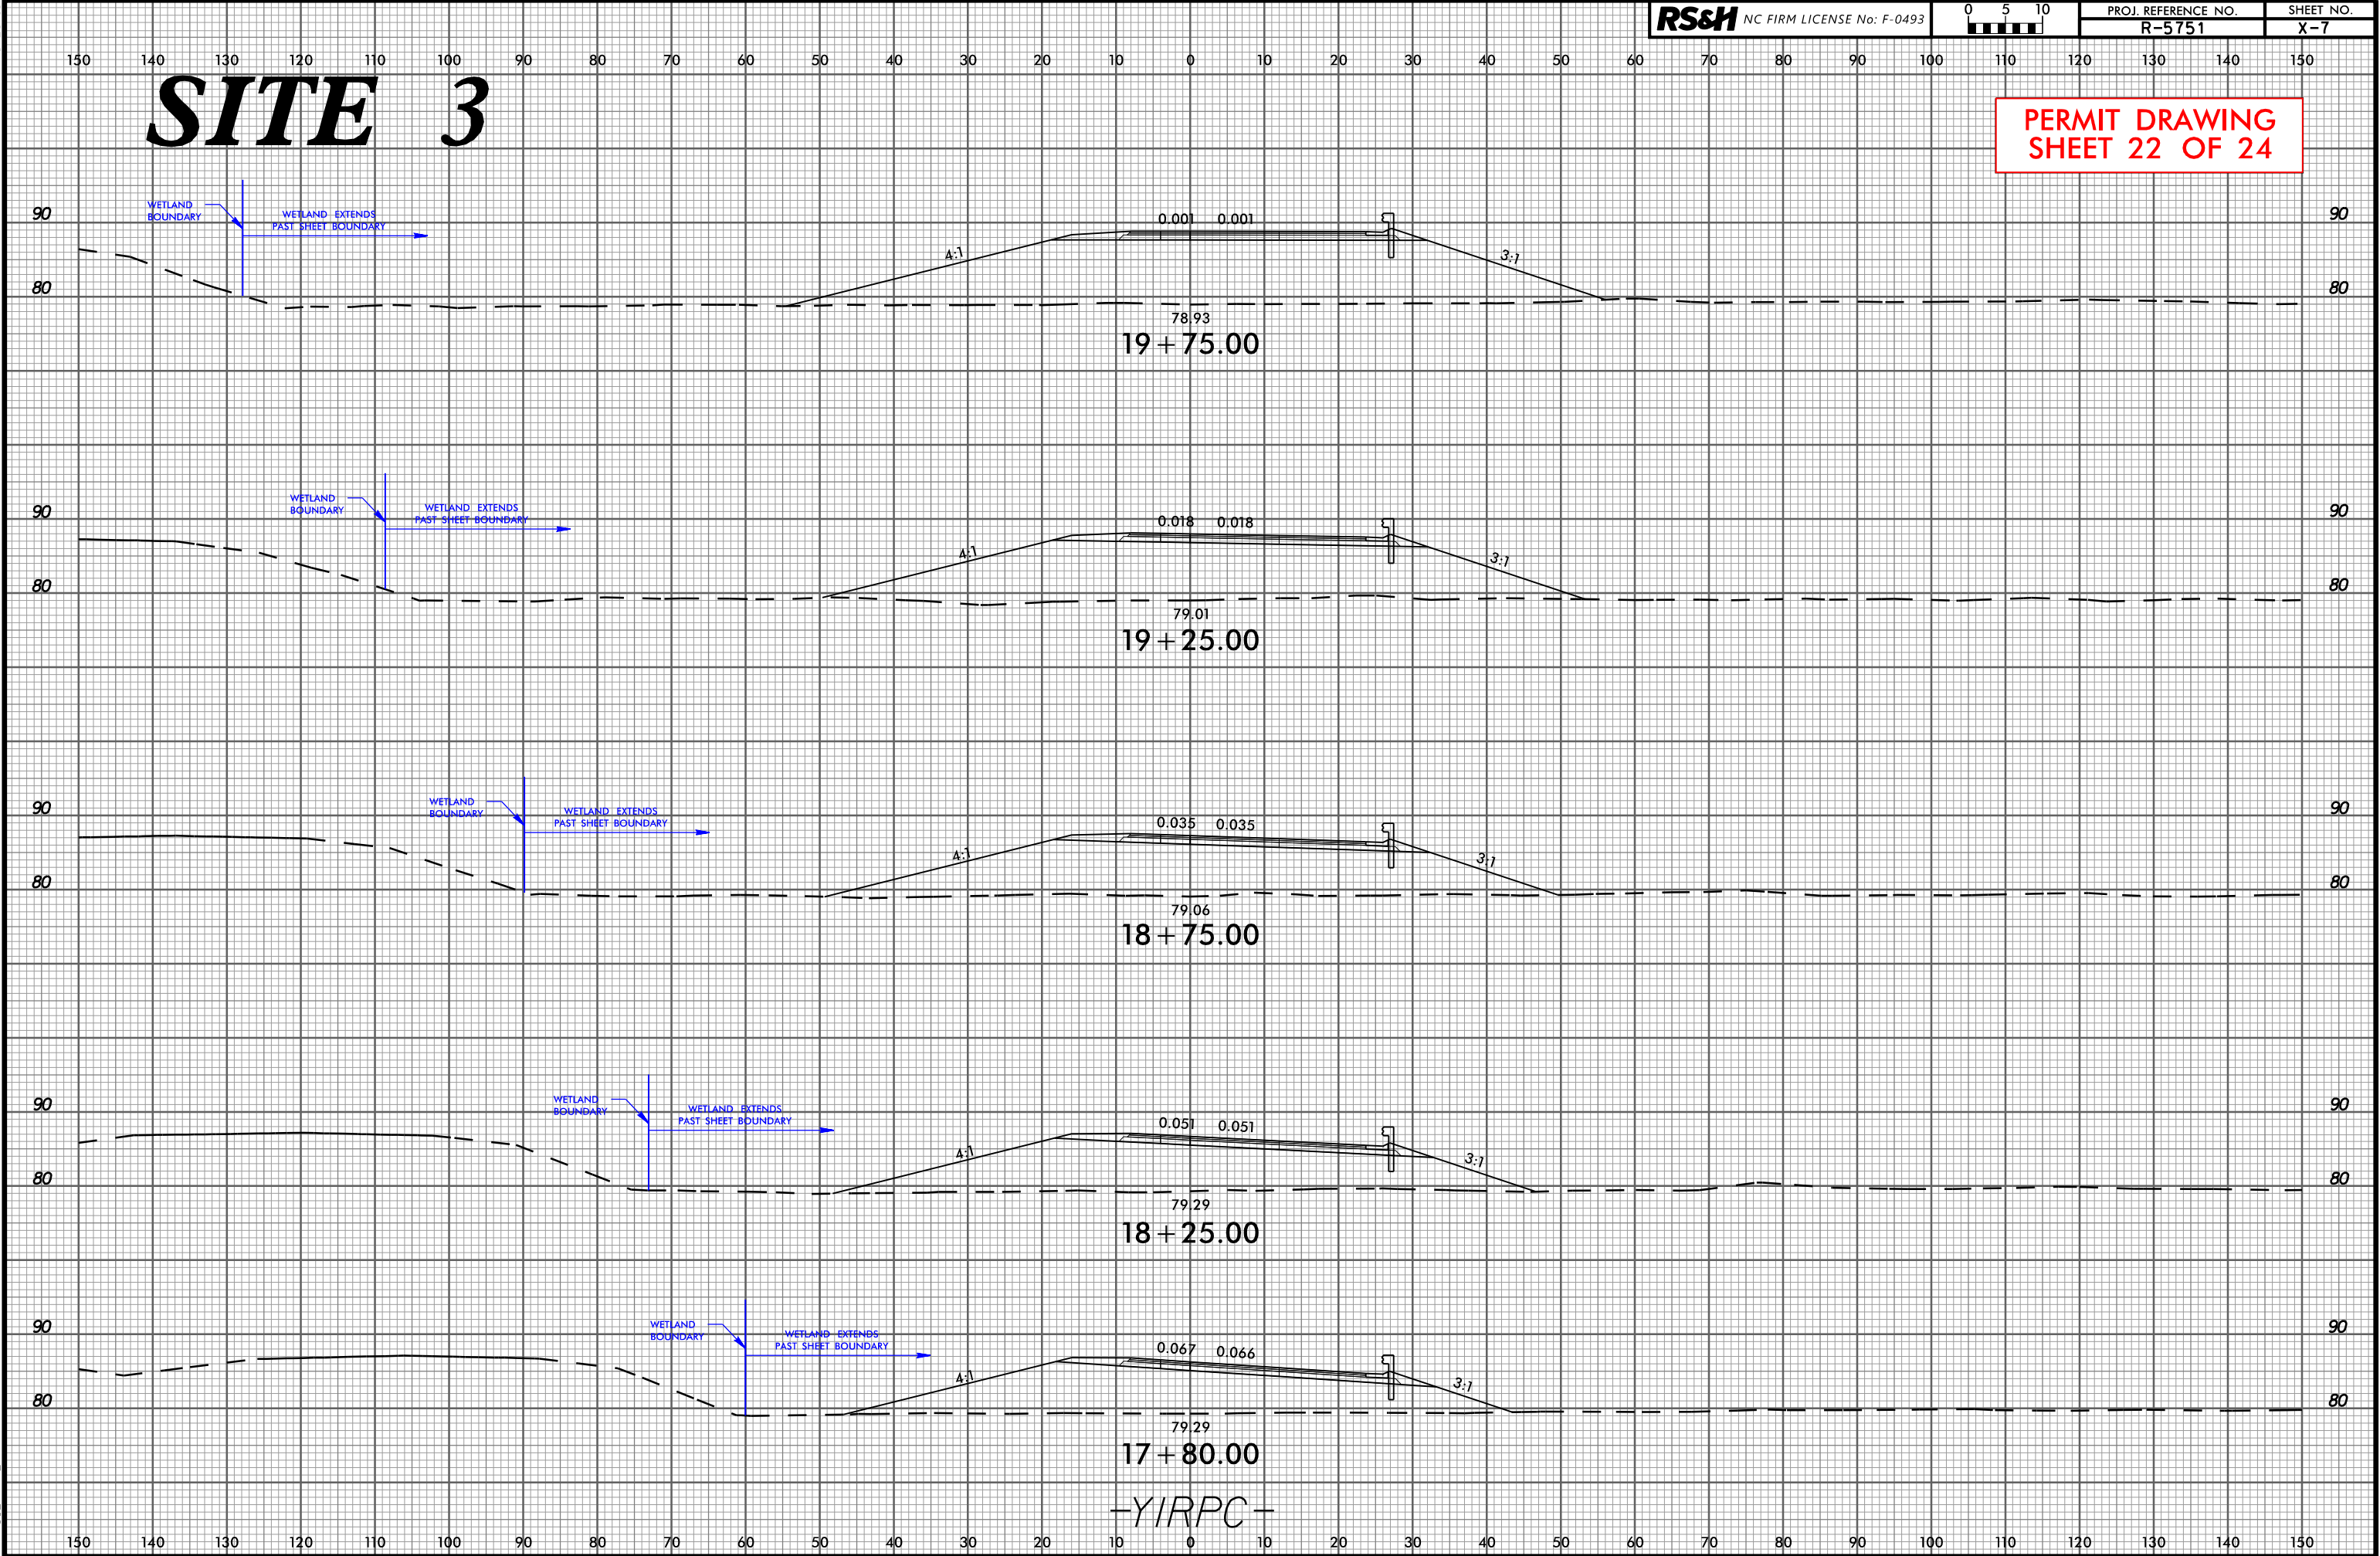

6/23/16

I:\3-MAY-2021\561 PERMITS-Environmental\Drawings\PSHR-5751_Hyd-prm-xpl_ALL.dgn
R:\HUGO\561.dwg
SUBNAME

RS&H NC FIRM LICENSE No: F-0493



PROJ. REFERENCE NO.

R-5751


SHEET NO.

X-8

SITE 3

SITE 5

PERMIT DRAWING
SHEET 23 OF 24

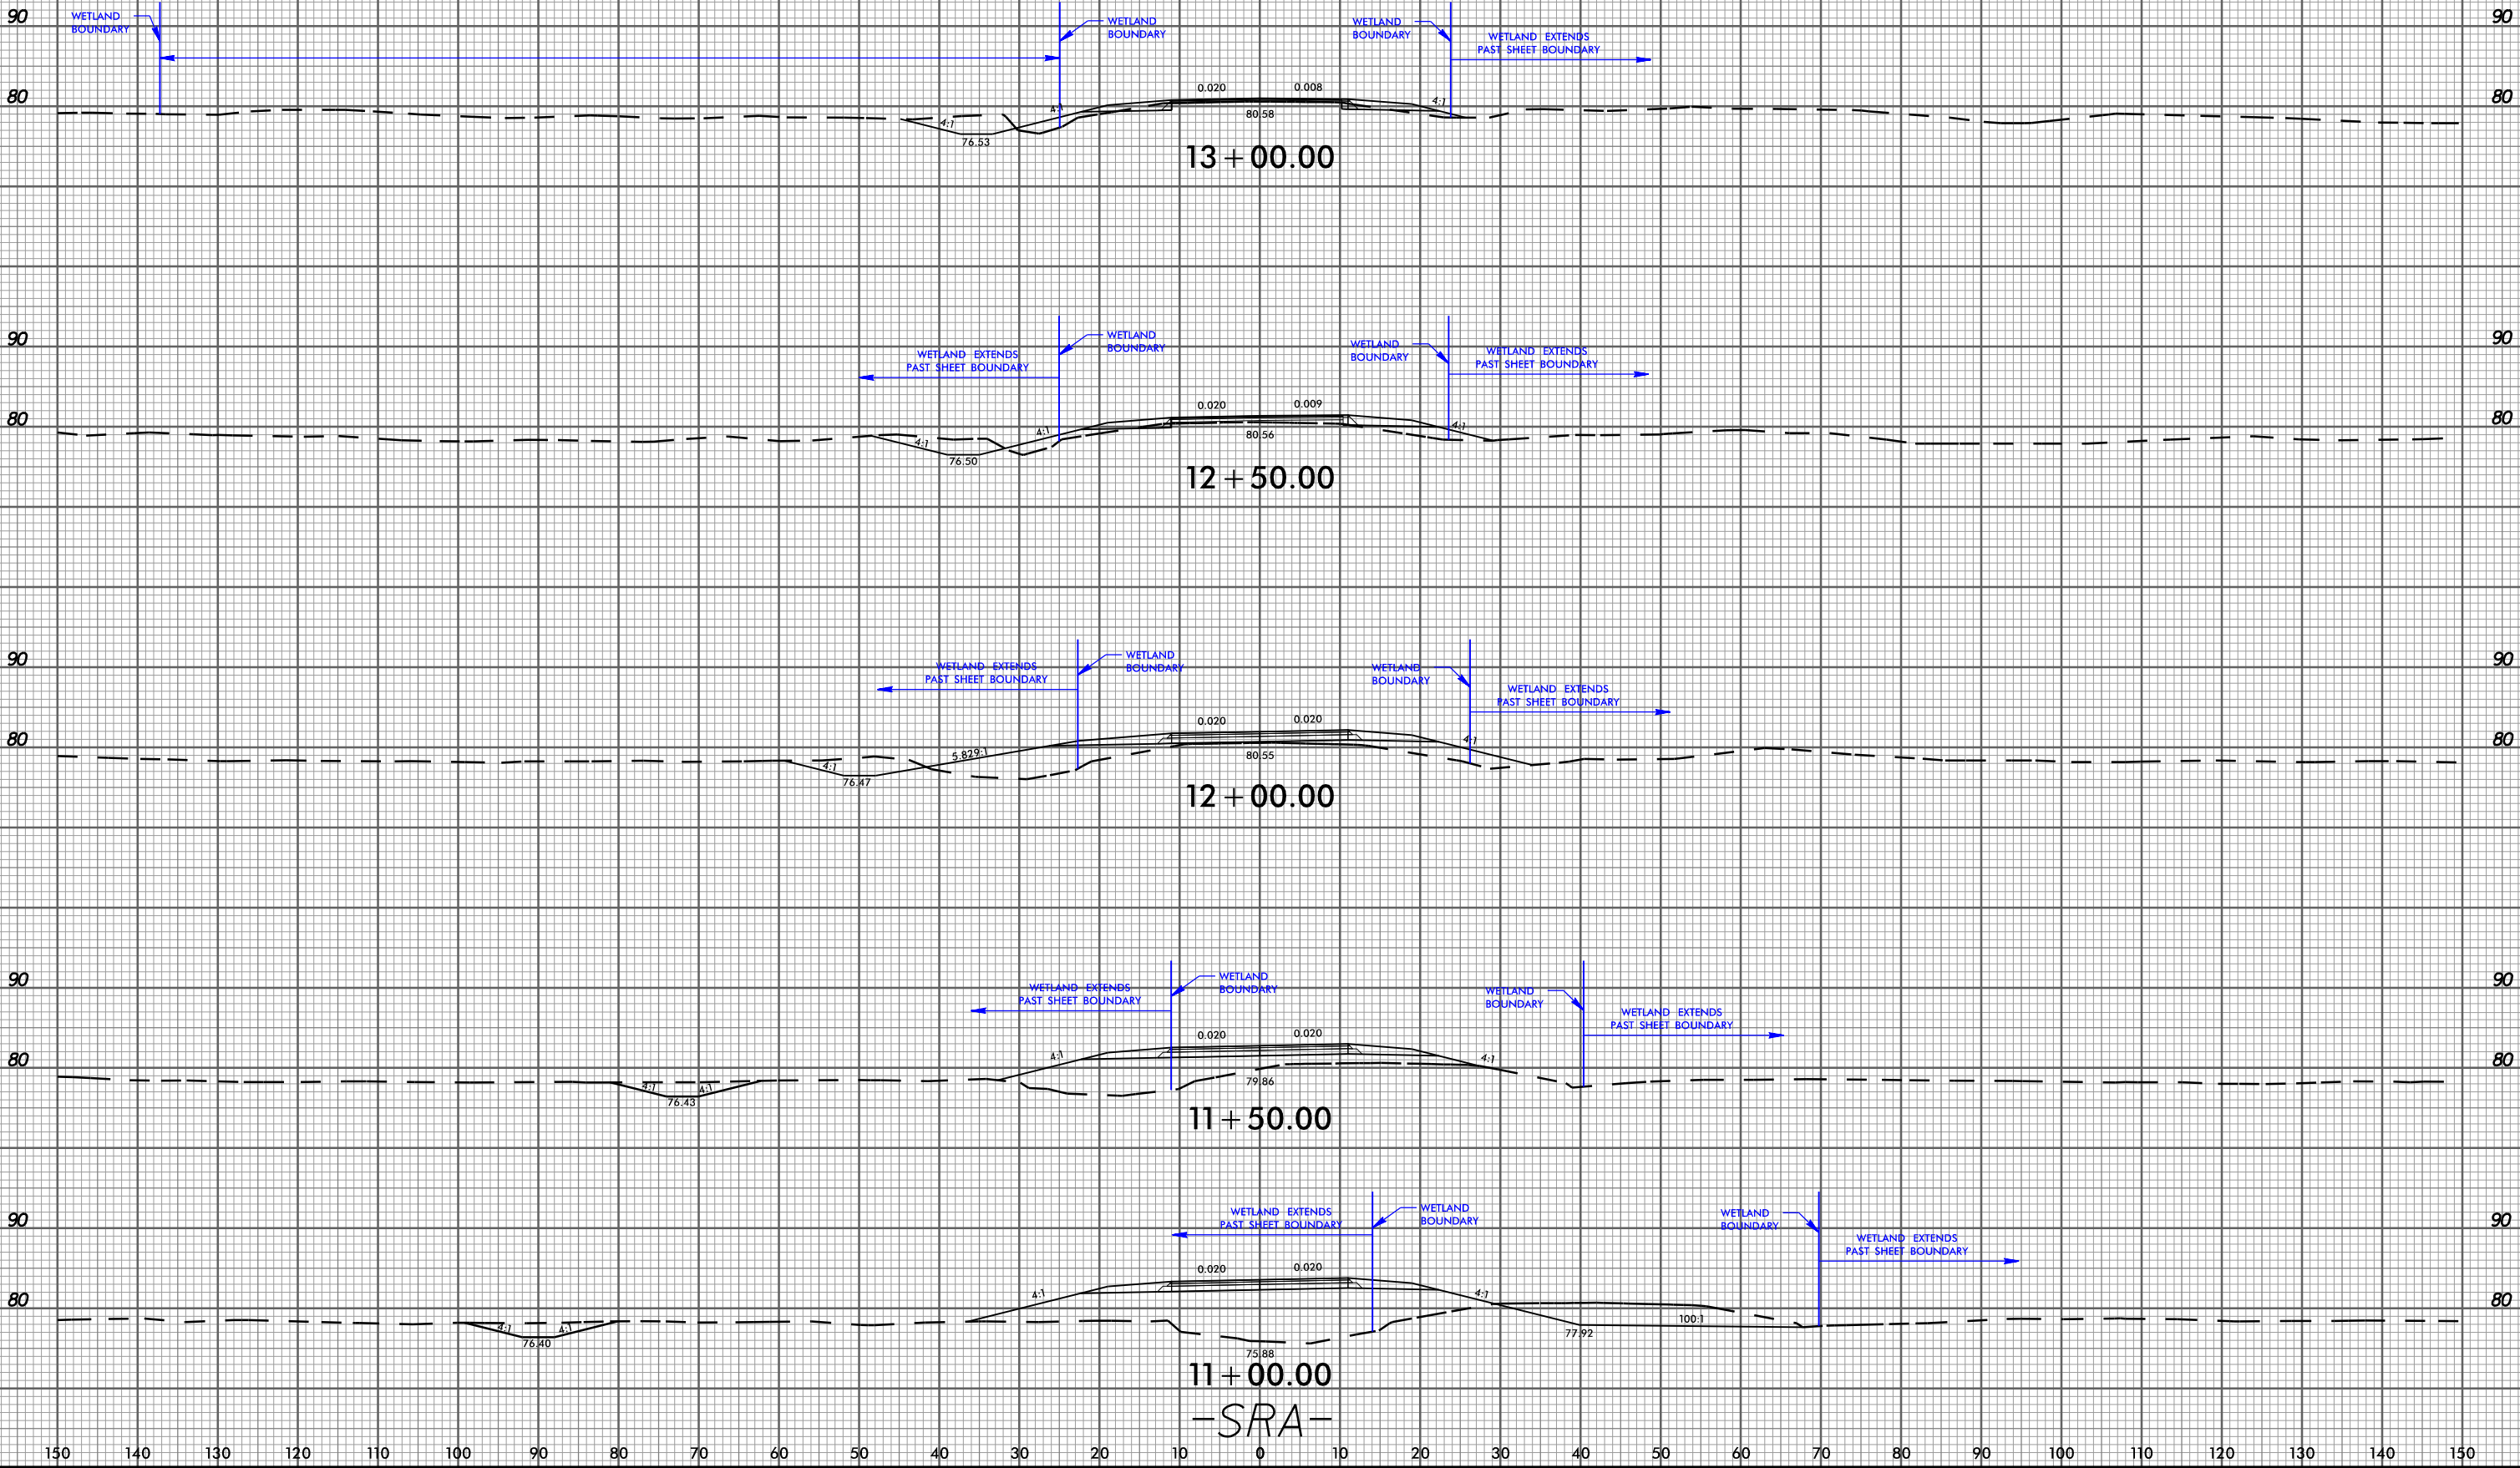

WETLAND AND SURACE WATER IMPACTS SUMMARY												
			WETLAND IMPACTS					SURFACE WATER IMPACTS				
Site No.	Station (From/To)	Structure Size / Type	Permanent Fill In Wetlands (ac)	Temp. Fill In Wetlands (ac)	Excavation in Wetlands (ac)	Mechanized Clearing in Wetlands (ac)	Hand Clearing in Wetlands (ac)	Permanent SW impacts (ac)	Temp. SW impacts (ac)	Existing Channel Impacts Permanent (ft)	Existing Channel Impacts Temp. (ft)	Natural Stream Design (ft)
1	-L- Sta. 16+01 to Sta. 22+01 LT	Proposed Fill Slope				0.054						
1	-L- Sta. 24+02 to Sta. 26+01 LT	Proposed Jack and Bore Pit / Proposed Fill Slope	0.007			0.036						
1	-L- Sta. 29+78 to Sta. 38+85 LT	Proposed Fill Slope	1.361			0.194						
1	-Y1C- Sta. 43+96 to Sta. 49+47 LT	Proposed Cut Slope / Proposed Rip-Rap Pad	0.001		0.017	0.082						
1	-Y1C- Sta. 56+00 to Sta. 59+04 LT	Proposed Fill Slope	0.006			0.050						
2	-L- Sta. 15+90 to Sta. 19+40 RT	Proposed Fill Slope	0.063			0.079						
2	-L- Sta. 21+19 to Sta. 24+78 RT	Proposed Jack and Bore Pit / Proposed Fill Slope	0.048			0.093						
2	-L- Sta. 25+24 to Sta. 26+74 RT	Proposed Fill Slope	0.057			0.033						
2	-L- Sta. 29+60 to Sta. 32+04 RT	Proposed Fill Slope	0.199			0.042						
3	-L- Sta. 31+89 to Sta. 40+63 RT	Proposed Roadway / Fill Slope / Base Ditch	3.819		0.027	0.202						
3	-Y1A- Sta. 15+90 to Sta. 31+20 LT	Proposed Roadway / Fill Slope / Base Ditches	2.232		0.857	0.590						
3	-Y1A- Sta. 32+20 to Sta. 34+84 LT	Proposed Roadway / Fill Slope / Rip-Rap Pad	0.111			0.064						
4	-L- Sta. 60+99 to Sta. 61+98 LT	Proposed Fill Slope				0.005						
4	-L- Sta. 69+02 LT	Proposed Rip-Rap Scour Hole					0.002					
4	-L- Sta. 69+00 RT	Proposed Fill Slope Tie to Existing Headwall					0.003					
5	-Y1A- Sta. 19+01 to Sta. 23+15 RT	Proposed Fill / Proposed Cut Slopes	0.021			0.085						
5	-SRA- Sta. 11+57 to Sta. 13+59 RT	Proposed Fill Slope	0.015			0.045						
6	-Y1C- Sta. 52+85 to Sta. 59+09 RT	Proposed Fill Slope	0.029			0.112						
TOTALS:			7.969		0.901	1.766	0.005					

NOTES:

NC DEPARTMENT OF TRANSPORTATION
DIVISION OF HIGHWAYS
4/25/2022
Robeson County
R-5751
53087.1.1
SHEET 24 OF 24