
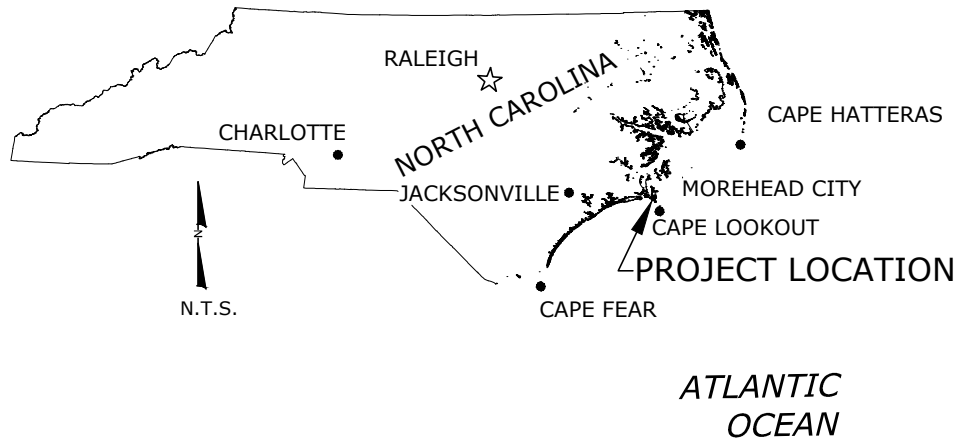


SOUTHERN DARE COUNTY CHANNEL MAINTENANCE AND DREDGED MATERIAL MANAGEMENT PROJECT

DARE COUNTY, NORTH CAROLINA

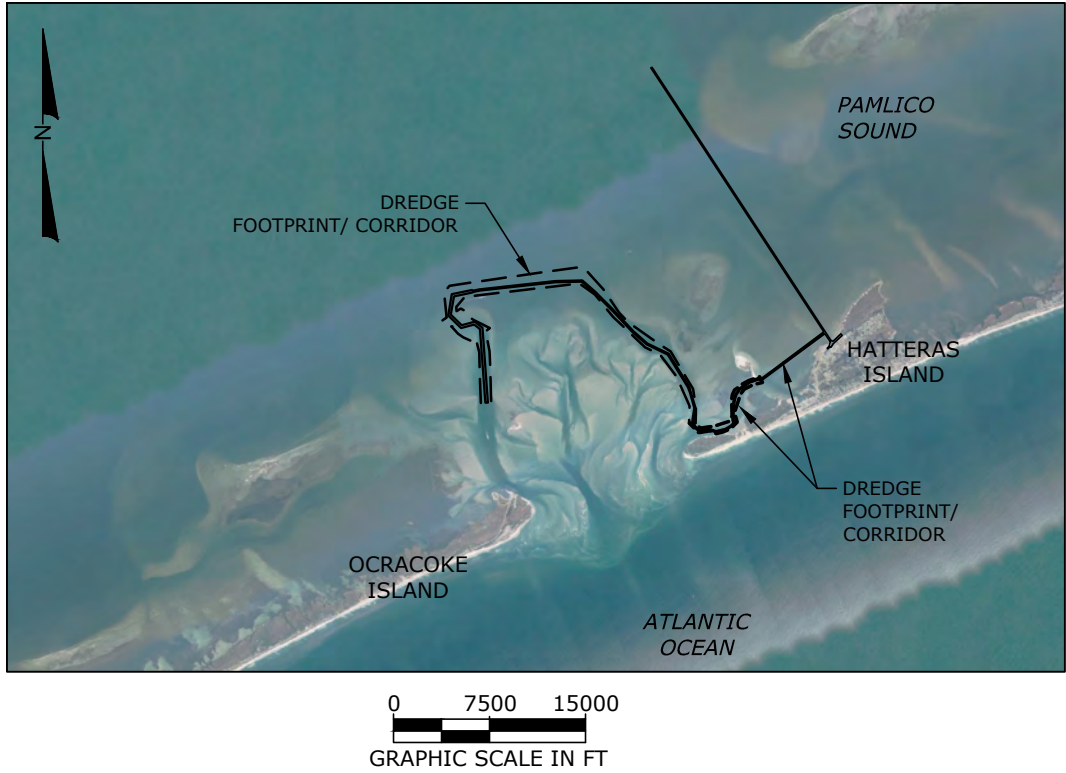


SHEET INDEX

- | | |
|-------|----------------------------------|
| 1 | COVER SHEET |
| 2 | OVERALL PLAN VIEW |
| 3-23 | PLAN VIEWS |
| 24 | ADJACENT PROPERTY OWNERS |
| 25-28 | PROPOSED CHANNELS CROSS SECTIONS |

GENERAL NOTES:

1. COORDINATES ARE IN FEET BASED ON NORTH CAROLINA STATE PLANE COORDINATE SYSTEM, NORTH AMERICAN DATUM 1983, (NAD83).
2. ELEVATIONS ARE REFERENCED TO MEAN LOWER LOW WATER (MLLW)
3. DATE OF AERIAL PHOTOGRAPHY: [DATE].
4. SURVEY DATA COLLECTED BY THE USACE ALONG ROLLINSON CHANNEL ON SEPTEMBER 15, 2022 AND JANUARY 19, 2023.
5. SURVEY DATA COLLECTED BY THE USACE ALONG THE HATTERAS FERRY CHANNEL ON NOVEMBER 30, 2022 AND JANUARY 10, 2023.
6. SURVEY DATA COLLECTED BY THE USACE ALONG THE BARNEY SLOUGH CHANNEL ON SEPTEMBER 13 & 14, 2022.
7. SURVEY DATA COLLECTED BY THE USACE ALONG THE SLOOP CHANNEL ON JANUARY 10, 2023.
8. SURVEY DATA COLLECTED BY THE USACE BETWEEN THE SLOOP CHANNEL AND HATTERAS INLET OCEAN BAR ON MARCH 22, 2022.
9. SURVEY DATA COLLECTED BY THE USACE ALONG THE HATTERAS INLET OCEAN BAR ON APRIL 12, 2021.

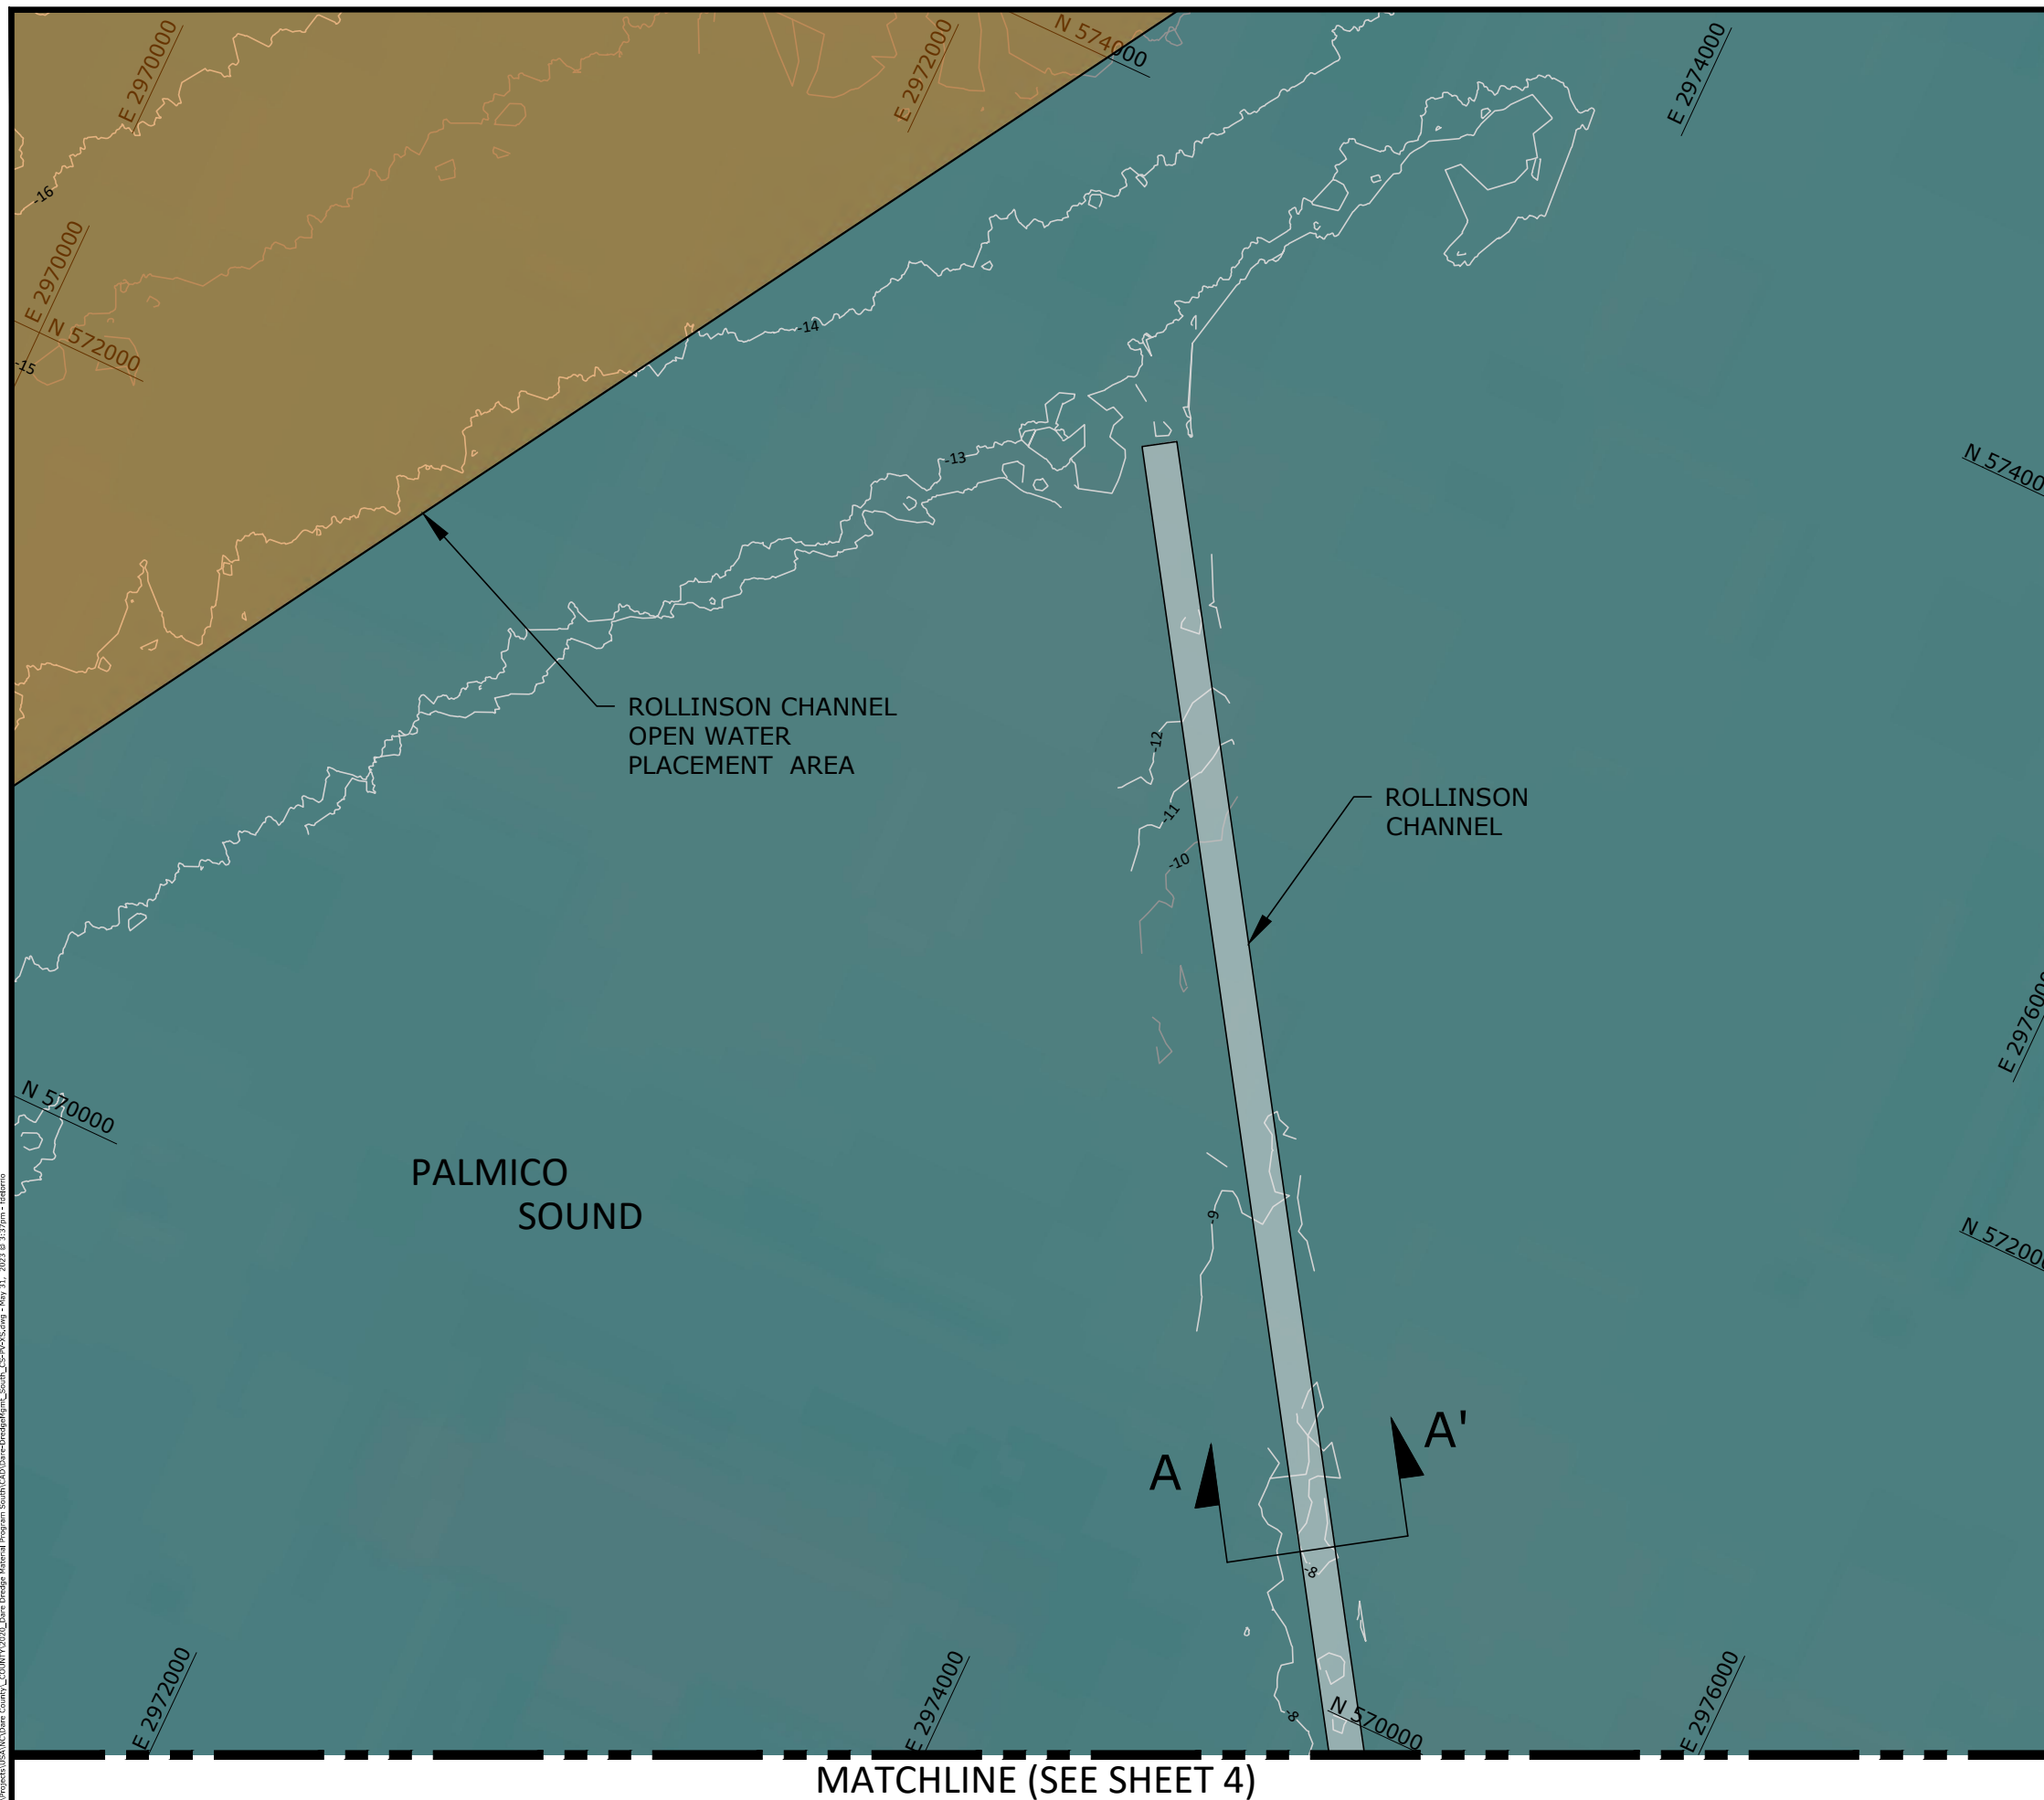

0 250 500
GRAPHIC SCALE IN FT

LEGEND

- SUBMERGED AQUATIC
VEGETATION, 2019/2020
- BENTHIC HABITAT
CONTAINING SHELL

[illegible]

Designed by: AP	Checked by: AP
Drawn by: FD	Reviewed by: BR
Date: 5/31/2023	Submitted by: BR
Plot Scale: AS NOTED	Project No.: 2020040

**SOUTHERN DARE COUNTY CHANNEL MAINTENANCE
AND DREDGED MATERIAL MANAGEMENT PROJECT
DARE COUNTY, NORTH CAROLINA**

PLAN VIEW

ROLLINSON CHANNEL

PLAN VIEW
ROLLINSON CHANNEL

PLAN VIEW
ROLLINSON CHANNEL

SHEET

3
OF 28

NOT FOR CONSTRUCTION
FOR REGULATORY REVIEW ONLY

**COASTAL PROTECTION ENGINEERING
OF NORTH CAROLINA, INC.**

4038 MANSBORO LOOP RD.
WILMINGTON, NC 28409
ENGINEERING LICENSE CERTIFICATE #: C-2331
PH. (910)399-1905



LEGEND

SUBMERGED AQUATIC VEGETATION, 2019/2020

BENTHIC HABITAT CONTAINING SHELL


NOT FOR CONSTRUCTION
FOR REGULATORY REVIEW ONLY

**COASTAL PROTECTION ENGINEERING
OF NORTH CAROLINA, INC.**
4038 MANSBORO LOOP RD.
WILMINGTON, NC 28409
ENGINEERING LICENSE CERTIFICATE #: C-2331 PH. (910)999-1905

DESIGNED BY:		CHECKED BY:		REVISIONS	
AP	AP	AP	AP		
FD	BR	BR	BR		
5/31/2023	BR	BR	BR		
AS NOTED	2020049			No.	Date
SOUTHERN DARE COUNTY CHANNEL MAINTENANCE AND DREDGED MATERIAL MANAGEMENT PROJECT DARE COUNTY, NORTH CAROLINA PLAN VIEW ROLLINSON CHANNEL				Description	

SHEET
6
OF 28



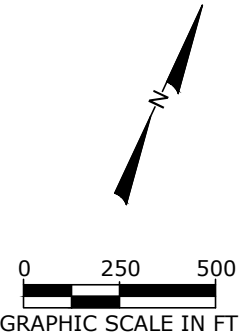

LEGEND

- SUBMERGED AQUATIC VEGETATION, 2019/2020
- BENTHIC HABITAT CONTAINING SHELL

NOTES:

- CHANNELS WITHIN PROPOSED DREDGE CORRIDORS ARE NOT FIXED AND RATHER FOLLOWS DEEP WATER AT TIME OF MAINTENANCE.


NOT FOR CONSTRUCTION
FOR REGULATORY REVIEW ONLY

**COASTAL PROTECTION ENGINEERING
OF NORTH CAROLINA, INC.**
4038 MANSBORO LOOP RD.
WILMINGTON, NC 28409
ENGINEERING LICENSE CERTIFICATE #: C-2331
PH. (910)399-1905

REVISIONS		Checked by:	Designed by:
No.	Date	AP	AP
		Reviewed by:	Drawn by:
		BR	FD
		Submitted by:	Date:
		BR	5/31/2023
		Project No.:	Plot Scale:
		2020049	AS NOTED


SOUTHERN DARE COUNTY CHANNEL MAINTENANCE
AND DREDGED MATERIAL MANAGEMENT PROJECT
DARE COUNTY, NORTH CAROLINA
PLAN VIEW
HATTERAS FERRY CHANNEL

SHEET
9
OF 28

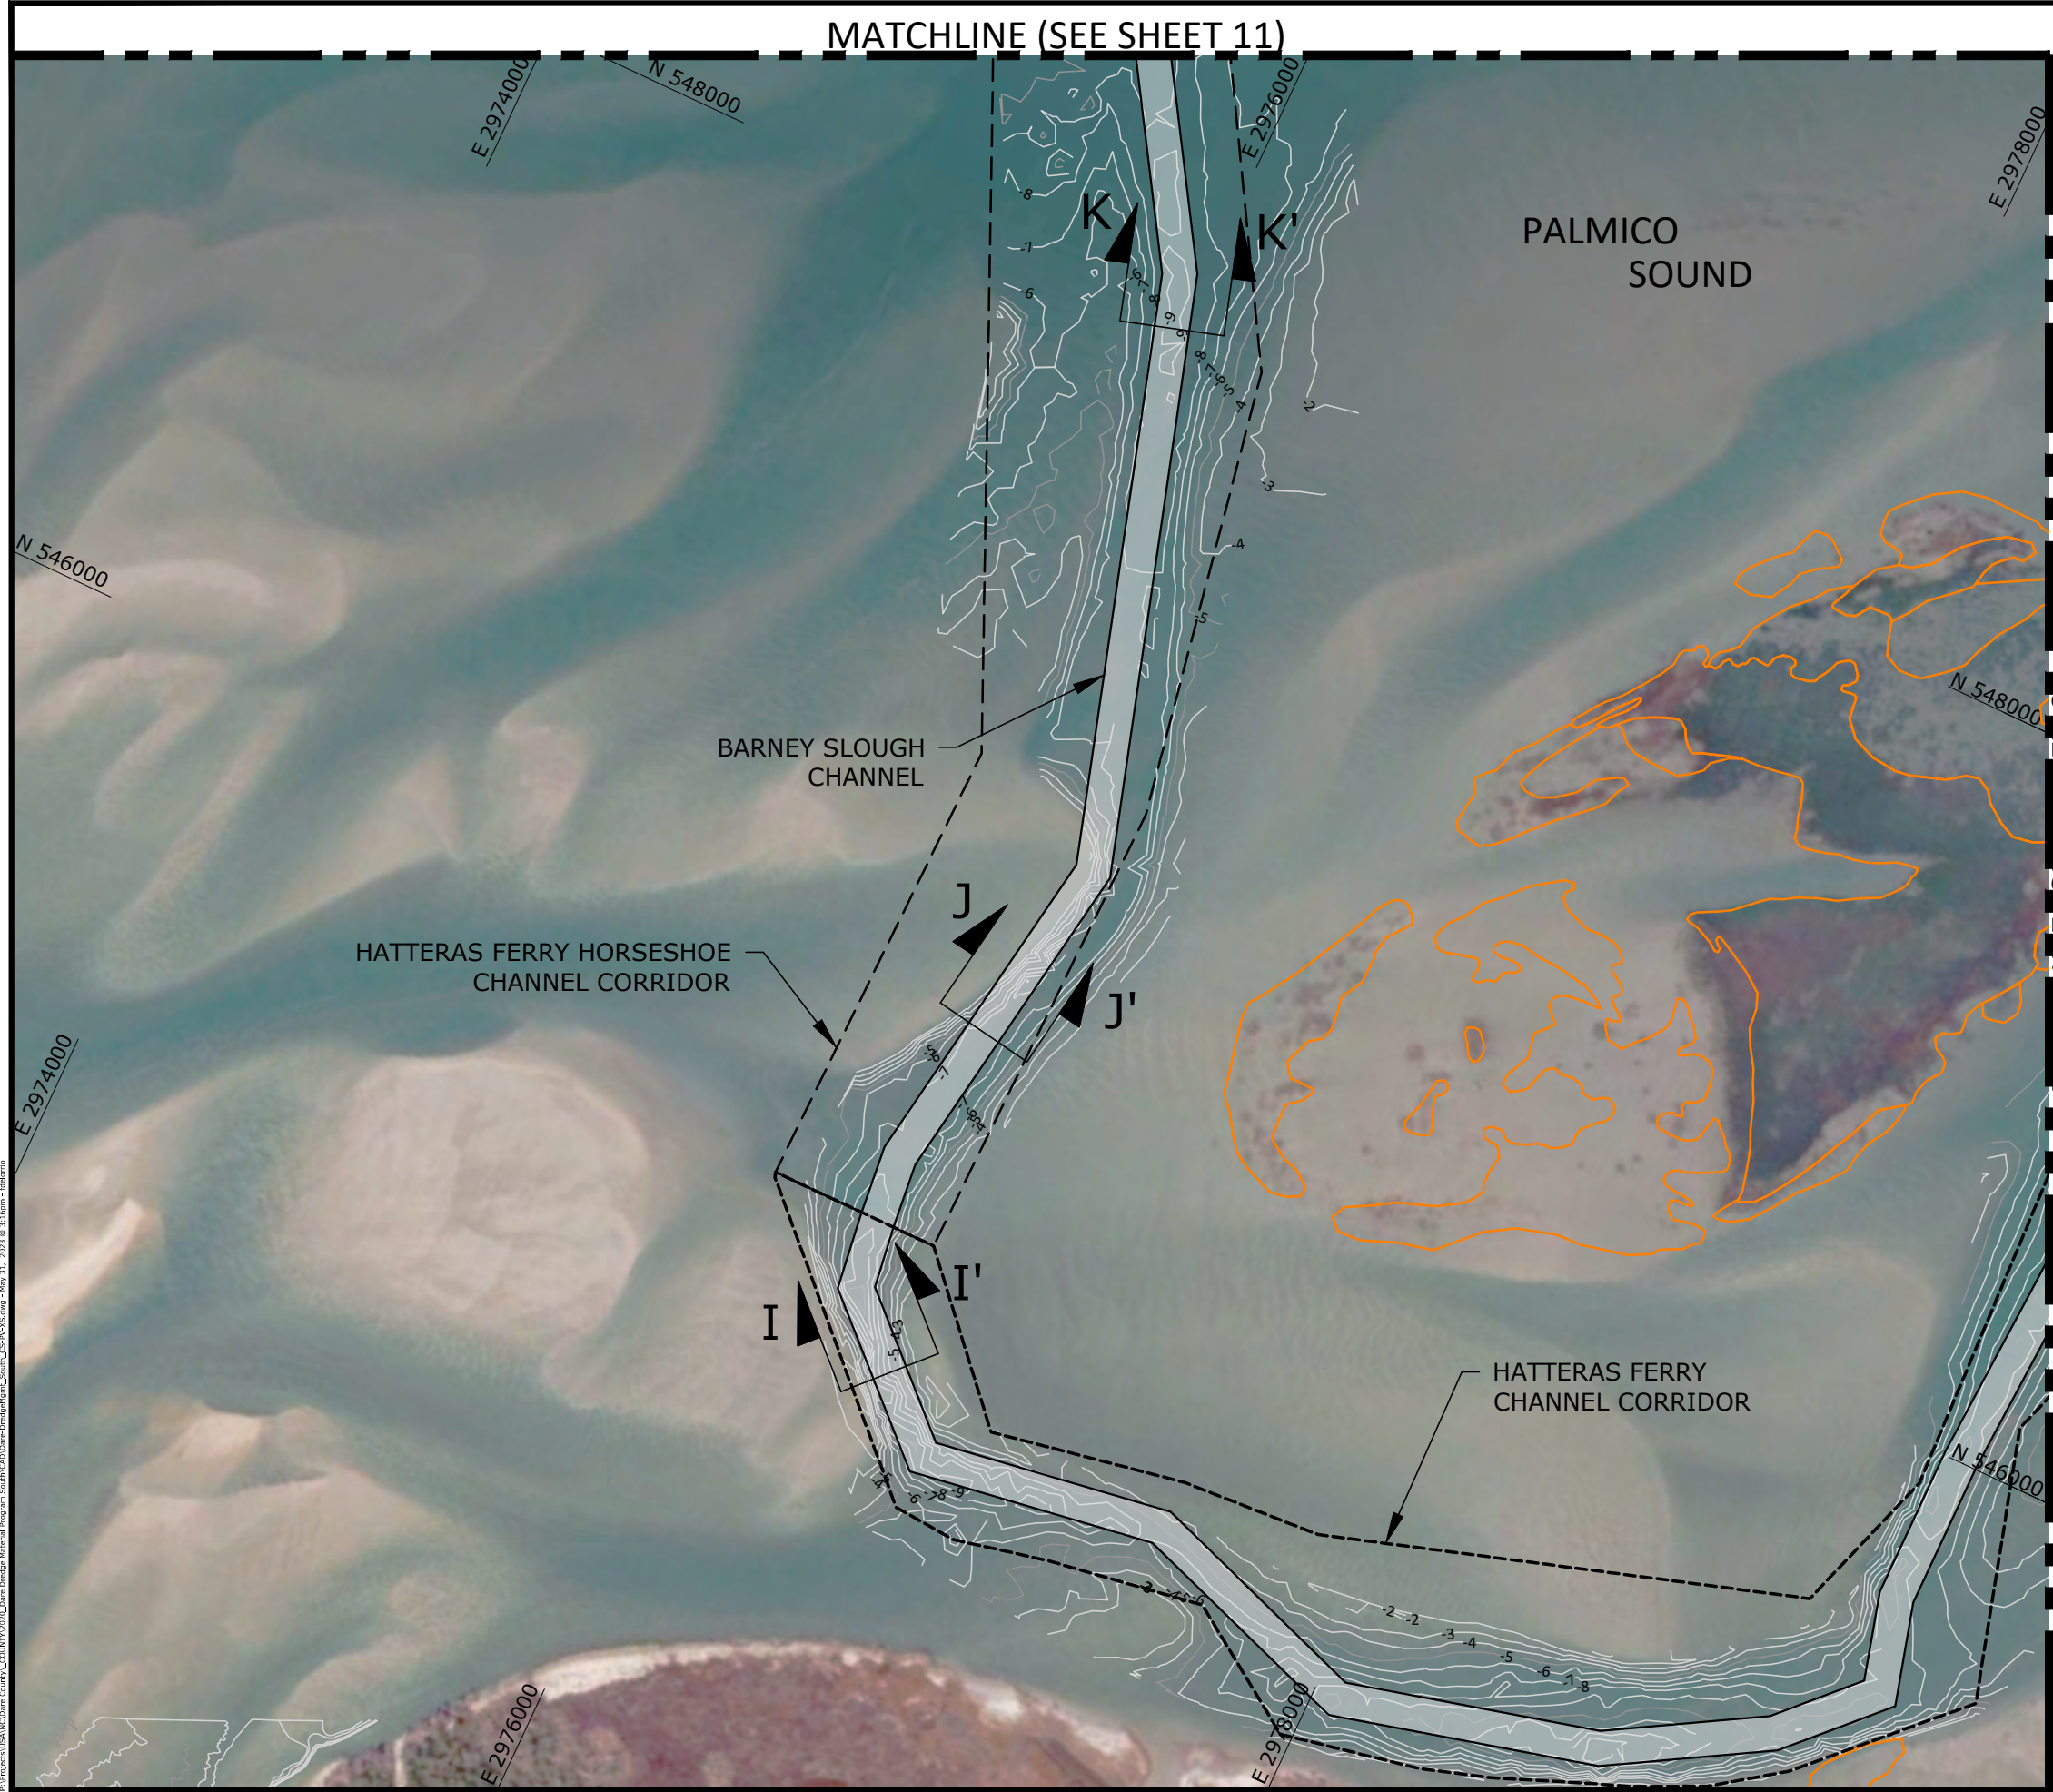

LEGEND

- SUBMERGED AQUATIC VEGETATION, 2019/2020
- BENTHIC HABITAT CONTAINING SHELL

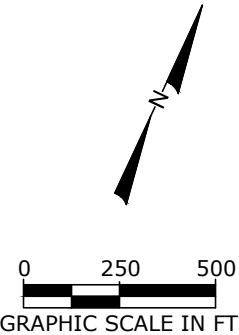

NOTES:

- CHANNELS WITHIN PROPOSED DREDGE CORRIDORS ARE NOT FIXED AND RATHER FOLLOWS DEEP WATER AT TIME OF MAINTENANCE.

NOT FOR CONSTRUCTION
FOR REGULATORY REVIEW ONLY



**COASTAL PROTECTION ENGINEERING
OF NORTH CAROLINA, INC.**
4038 MANSBORO LOOP RD.
WILMINGTON, NC 28409
ENGINEERING LICENSE CERTIFICATE #: C-2331 PH. (910)399-1905

DESIGNED BY		CHECKED BY		REVISIONS	
AP	AP	AP			
FD	BR	BR			
Date:	5/31/2023	Project No.:	2020049	No.	Date
Plot Scale:	AS NOTED				Description

SOUTHERN DARE COUNTY CHANNEL MAINTENANCE AND DREDGED MATERIAL MANAGEMENT PROJECT
DARE COUNTY, NORTH CAROLINA
PLAN VIEW
HATTERAS FERRY CHANNEL TO BARNEY SLOUGH CHANNEL

SHEET
10
OF 28




0 250 500
GRAPHIC SCALE IN FT

- SUBMERGED AQUATIC
VEGETATION, 2019/2020
- BENTHIC HABITAT
CONTAINING SHELL

1. CHANNELS WITHIN PROPOSED DREDGE CORRIDORS ARE NOT FIXED AND RATHER FOLLOWS DEEP WATER AT TIME OF MAINTENANCE.

NOT FOR CONSTRUCTION
FOR REGULATORY REVIEW ONLY

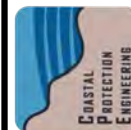

**COASTAL PROTECTION ENGINEERING
OF NORTH CAROLINA, INC.**

4038 MANSBORO LOOP RD.
WILMINGTON, NC 28409
ENGINEERING LICENSE CERTIFICATE #: C-2331
PH. (910)399-1905

Designed by:	AP	Checked by:	AP	REVISIONS
Drawn by:	FD	Reviewed by:	BR	
Date:	5/31/2023	Submitted by:	BR	
Drawn by:	FD	Checked by:	BR	
Project No.:	202049	Project Name:	202049	
AS NO (IF)		No.	Date	Description

SOUTHERN DARE COUNTY CHANNEL MAINTENANCE
AND DREDGED MATERIAL MANAGEMENT PROJECT
DARE COUNTY, NORTH CAROLINA
PLAN VIEW
BARNEY SLOUGH CHANNEL

SHEET
11
OF 28

P:\Projects\USA\NC\Dare County\COUNTY2020_Dare Dredge Material Program South\CAD\Drawings\Sheet_South_CS\Sheet13.dwg - May 31, 2023 @ 3:11pm - feldeno

MATCHLINE (SEE SHEET 14)



PALMICO
SOUND

PALMICO SOUND
CHANNEL

HATTERAS FERRY HORSESHOE
CHANNEL CORRIDOR

BARNEY SLOUGH
CHANNEL

LEGEND

- SUBMERGED AQUATIC
VEGETATION, 2019/2020
- BENTHIC HABITAT
CONTAINING SHELL

NOTES:

- CHANNELS WITHIN PROPOSED DREDGE CORRIDORS ARE NOT FIXED AND RATHER FOLLOWS DEEP WATER AT TIME OF MAINTENANCE.

NOT FOR CONSTRUCTION
FOR REGULATORY REVIEW ONLY

COASTAL PROTECTION ENGINEERING
OF NORTH CAROLINA, INC.



REVISIONS	
No.	Description

Designed by: A/P	Checked by: A/P
Drawn by: FD	Reviewed by: BR
Date: 5/31/2023	Submitted by: BR
Plot Scale: AS NOTED	Project No.: 2020049

SOUTHERN DARE COUNTY CHANNEL MAINTENANCE
AND DREDGED MATERIAL MANAGEMENT PROJECT
DARE COUNTY, NORTH CAROLINA
PLAN VIEW
BARNEY SLOUGH CHANNEL TO
PALMICO SOUND CHANNEL

SHEET
13
OF 28

4038 MANSBORO LOOP RD.
WILMINGTON, NC 28409
ENGINEERING LICENSE CERTIFICATE #: C-2331
PH. (910)899-1905

P:\Projects\USA\NC\Dare County\A_County\2020_Dare Dredge Material Program South\CAD\Drawings\Sheet_South_CS\Sheet 14.dwg - May 31, 2023 @ 3:10pm - feldman


MATCHLINE (SEE SHEET 15)



MATCHLINE (SEE SHEET 13)

LEGEND

- SUBMERGED AQUATIC VEGETATION, 2019/2020
- BENTHIC HABITAT CONTAINING SHELL

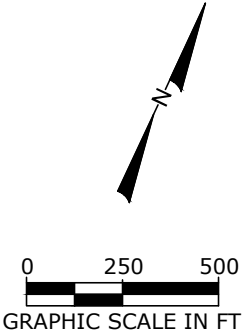

NOTES:

- CHANNELS WITHIN PROPOSED DREDGE CORRIDORS ARE NOT FIXED AND RATHER FOLLOWS DEEP WATER AT TIME OF MAINTENANCE.

NOT FOR CONSTRUCTION
FOR REGULATORY REVIEW ONLY




COASTAL PROTECTION ENGINEERING
OF NORTH CAROLINA, INC.

4038 MANSBORO LOOP RD.
WILMINGTON, NC 28409
ENGINEERING LICENSE CERTIFICATE #: C-2331 PH. (910)899-1905

DESIGNED BY:		CHECKED BY:		REVISIONS	
AP	AP	AP	AP	No.	Description
Drawn by:	BR	Reviewed by:	BR		
Date:	5/31/2023	Submitted by:	BR		
Proj No:	2020049	Project No:	2020049		
Proj Scale:	AS NOTED				

SOUTHERN DARE COUNTY CHANNEL MAINTENANCE
AND DREDGED MATERIAL MANAGEMENT PROJECT
DARE COUNTY, NORTH CAROLINA
PLAN VIEW
PALMICO SOUND CHANNEL

SHEET
14
OF 28

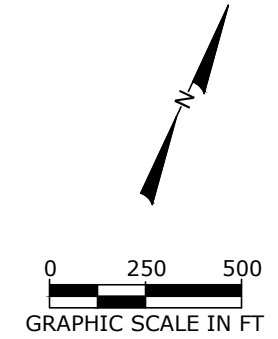

LEGEND

- SUBMERGED AQUATIC
VEGETATION, 2019/2020
- BENTHIC HABITAT
CONTAINING SHELL

- BENTHIC HABITAT
CONTAINING SHELL

MATCHLINE (SEE SHEET 14)

MATCHLINE (SEE SHEET 16)

NOTES:

1. CHANNELS WITHIN PROPOSED DREDGE CORRIDORS ARE NOT FIXED AND RATHER FOLLOWS DEEP WATER AT TIME OF MAINTENANCE.

NOT FOR CONSTRUCTION
FOR REGULATORY REVIEW ONLY



**COASTAL PROTECTION ENGINEERING
OF NORTH CAROLINA, INC.**
4038 MANSBORO LOOP RD.

7000 WINSTON CHURCH RD.
WILMINGTON, NC 28409
ENGINEERING LICENSE CERTIFICATE #: C-2331
PH. (910)399-1905

AP	AP		
Reviewed by:			
BR			
Date:			
Submitted by:			
BR			
Project No.:			
Pkg Scale:			
AS NOTED			
No.	Date	Description	

AP	AP
Drawn by: FD	Reviewed by: BR
Date: 5/31/2023	Submitted by: BR
Plot Scale: AS NOTED	Project No.: 2020049

[illegible]

AND DREDGED MATERIAL MANAGEMENT PROJECT
DARE COUNTY, NORTH CAROLINA

PLAN VIEW
SLOOP CHANNEL

SHEET

15
OF 28

MATCHLINE (SEE SHEET 15)



LEGEND

- SUBMERGED AQUATIC VEGETATION, 2019/2020
- BENTHIC HABITAT CONTAINING SHELL

NOTES:

- CHANNELS WITHIN PROPOSED DREDGE CORRIDORS ARE NOT FIXED AND RATHER FOLLOWS DEEP WATER AT TIME OF MAINTENANCE.

NOT FOR CONSTRUCTION
FOR REGULATORY REVIEW ONLY

COASTAL PROTECTION ENGINEERING
OF NORTH CAROLINA, INC.
4038 MANSBORO LOOP RD.
WILMINGTON, NC 28409
ENGINEERING LICENSE CERTIFICATE #: C-2331 PH. (910)399-1905




REVISIONS			
No.	Date	Description	

Designed by: AP	Checked by: AP
Drawn by: FD	Reviewed by: BR
Date: 5/31/2023	Submitted by: BR
Plot Scale: AS NOTED	Project No.: 2020049

SOUTHERN DARE COUNTY CHANNEL MAINTENANCE
AND DREDGED MATERIAL MANAGEMENT PROJECT
DARE COUNTY, NORTH CAROLINA
PLAN VIEW
SLOOP CHANNEL

SHEET
16
OF 28

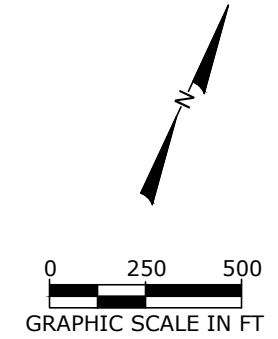

LEGEND

- SUBMERGED AQUATIC
VEGETATION, 2019/2020
- BENTHIC HABITAT
CONTAINING SHELL

- BENTHIC HABITAT
CONTAINING SHELL

AP	AP				
Reviewed by:					
BR	BR				
FD	FD				
Date:	Date:				
5/31/2023	5/31/2023				
Subscribed by:	Subscribed by:				
BR	BR				
Project No.:	Project No.:				
2020049	2020049				
Pkg Scale:	Pkg Scale:				
AS NOTED	AS NOTED				
No	Date				
Description					

[illegible]

AND DREDGED MATERIAL MANAGEMENT PROJECT
DARE COUNTY, NORTH CAROLINA

PLAN VIEW

SHEET PILE PROTECTION
PLACEMENT AREA

PLAN VIEW

SHEET
17
OF 28

NOT FOR CONSTRUCTION
FOR REGULATORY REVIEW ONLY

**COASTAL PROTECTION ENGINEERING
OF NORTH CAROLINA, INC.**

4038 MANSBORO LOOP RD.
WILMINGTON, NC 28409
ENGINEERING LICENSE CERTIFICATE #: C-2331
PH. (910)399-1905



P:\Projects\USA\NC\Ocracoke County\2020 Dare Dredge Material Program South\CAD\Drawings\Topo\South_CS\Shoals.dwg - May 31, 2023 @ 3:00pm - Federico



**COASTAL PROTECTION ENGINEERING
OF NORTH CAROLINA, INC.**
4038 MANSBORO LOOP RD.
WILMINGTON, NC 28409
ENGINEERING LICENSE CERTIFICATE #: C-2331 PH. (910)899-1905

REVISIONS	
No.	Description

Designed by:	Checked by:
AP	AP
Drawn by:	Reviewed by:
FD	BR
Date:	Submitted by:
5/31/2023	BR
Plot Scale:	Project No.:
AS NOTED	2020049

SOUTHERN DARE COUNTY CHANNEL MAINTENANCE
AND DREDGED MATERIAL MANAGEMENT PROJECT
DARE COUNTY, NORTH CAROLINA

PLAN VIEW

OCRACOKE NEARSHORE DISPOSAL
PLACEMENT AREA

SHEET

18

OF 28

NOT FOR CONSTRUCTION
FOR REGULATORY REVIEW ONLY



P:\Projects\USA\NC\Dare County\COUNTY2020_Dare Bridge Material Program South\CAD\Drawings\Sheet_South_CS\Sheet_S.dwg - May 31, 2023 @ 2:45pm - feldono

**COASTAL PROTECTION ENGINEERING
OF NORTH CAROLINA, INC.**

4038 MANSBORO LOOP RD.
WILMINGTON, NC 28409
ENGINEERING LICENSE CERTIFICATE #: C-2331 PH. (910)999-1905



REVISIONS			
No.	Date	Description	

Designed by: AP	Checked by: AP
Drawn by: FD	Reviewed by: BR
Date: 5/31/2023	Submitted by: BR
Plot Scale: AS NOTED	Project No.: 2020049

SOUTHERN DARE COUNTY CHANNEL MAINTENANCE
AND DREDGED MATERIAL MANAGEMENT PROJECT
DARE COUNTY, NORTH CAROLINA

PLAN VIEW
BARNEY SLOUGH DEEP WATER
DISPOSAL AREA

NOT FOR CONSTRUCTION
FOR REGULATORY REVIEW ONLY



P:\Projects\USA\NC\Dare County\COUNTY2020_Dare Bridge Material Program South\CAD\Drawings\Project_South_CS\SheetS.dwg - May 31, 2023 @ 2:46pm - feldman

**COASTAL PROTECTION ENGINEERING
OF NORTH CAROLINA, INC.**

4038 MANSBORO LOOP RD.
WILMINGTON, NC 28409
ENGINEERING LICENSE CERTIFICATE #: C-2331 PH. (910)399-1905

DESIGNED BY:				CHECKED BY:			
AP				AP			
Drawn by:				Reviewed by:			
FD				BR			
Date:				Submitted by:			
5/31/2023				BR			
Plot Scale:				Project No.:			
AS NOTED				2020049			


REVISIONS		
No.	Date	Description

SOUTHERN DARE COUNTY CHANNEL MAINTENANCE
AND DREDGED MATERIAL MANAGEMENT PROJECT
DARE COUNTY, NORTH CAROLINA

PLAN VIEW
HATTERAS FERRY CHANNEL OPEN WATER
DISPOSAL AREA

SHEET
22
OF 28

NOT FOR CONSTRUCTION
FOR REGULATORY REVIEW ONLY

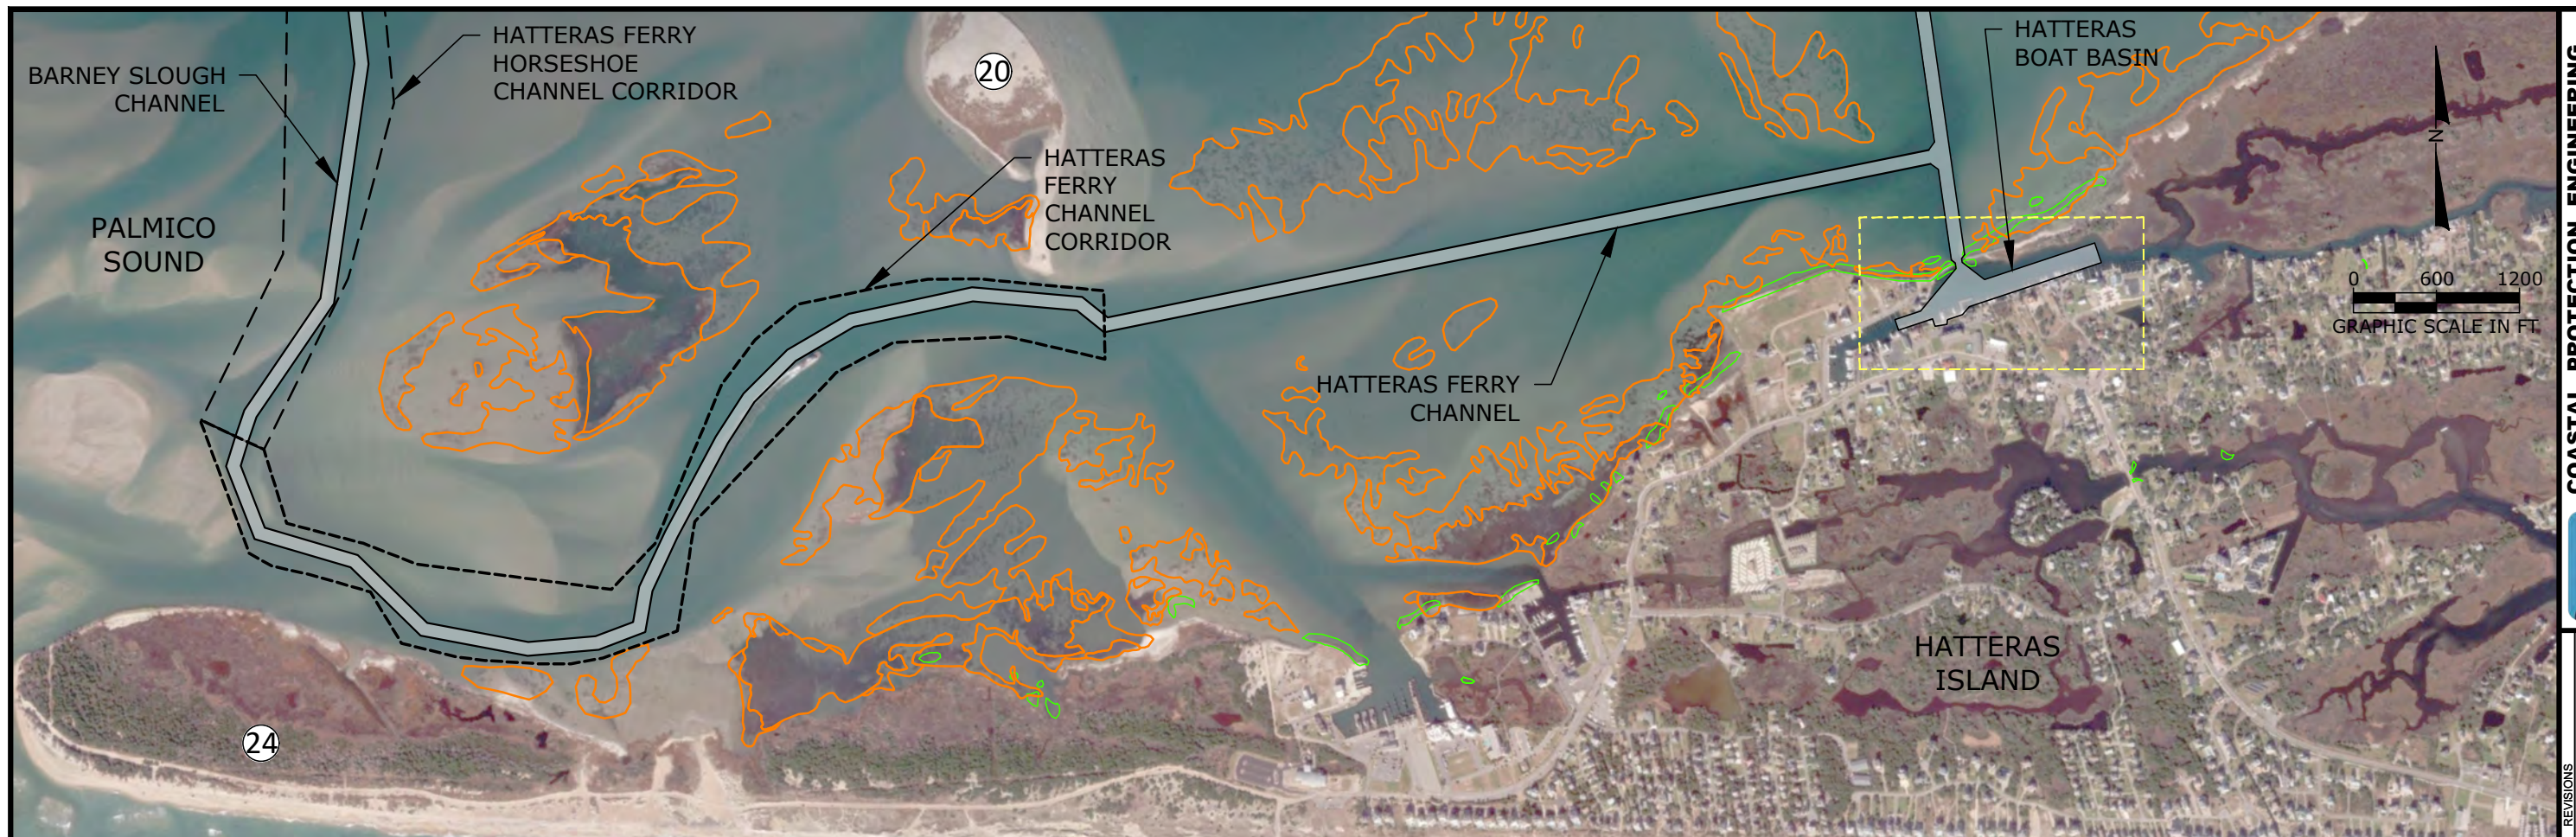

Number	Adjacent Riparian Property Owner(s)
1	Ann H. and Warner B. Perry
2	Fiji Brothers, Llc
3	Village Marina, LLC
4	Village Marina Llc
5	Village Marina Llc
6	Mildred Marlne Willis Burrus
7	Mildred Marlne Willis Burrus
8	Oden Brothers, Inc.
9	Oden Brothers, Inc.
10	Nedo, Inc.
11	Land Creature, LLC
12	Gaston L Foster, Jr.
13	Joseph G. Jr. and Josephine J. Farrow
14	Kala Marie Balance
15	Desmond R. Foster, Jr.
16	Fred B. Austin
17	Anthony Warren Simmons
18	Hatteras Marlin Club, Inc.
19	Richard A. Midgett
20	North Carolina State Property Office
21	Brian Walden
22	George C. Powell
23	Dawn Marie M. and Gregory A. Judy
24	Cape Hatteras National Seashore
N/A	NC DOT

LEGEND

- | | MAINTENANCE |
|--|-------------|
| SUBMERGED AQUATIC
VEGETATION, 2019-2020 | |
| BENTHIC HABITAT
CONTAINING SHELL | |

NOT FOR CONSTRUCTION
FOR REGULATORY REVIEW ONLY

SHEET

24

OF 28

ADJACENT PROPERTY OWNERS

AND DEDICATED MATERIAL MANAGEMENT PROJECT

DARE COUNTY, NORTH CAROLINA

COASTAL PROTECTION ENGINEERING

OF NORTH CAROLINA, INC.

4038 MANSBORO LOOP RD.

WILMINGTON, NC 28409





ENGINEERING LICENSE CERTIFICATE #: C-2331

PH. (910)399-1905

AP	BR	Reviewed by:	Submitted by:	Project No.:	No.	Date	Description
AP	BR	FD	BR	2020049			
Drawn by:							
Date:							
Proj. Scale:							



AS NOTED

P:\Projects\USA\NC\Dare County\Channel Maintenance\Program South\Channel Maintenance\South_CrossSections.dwg - May 31, 2023 8:23am - feldano

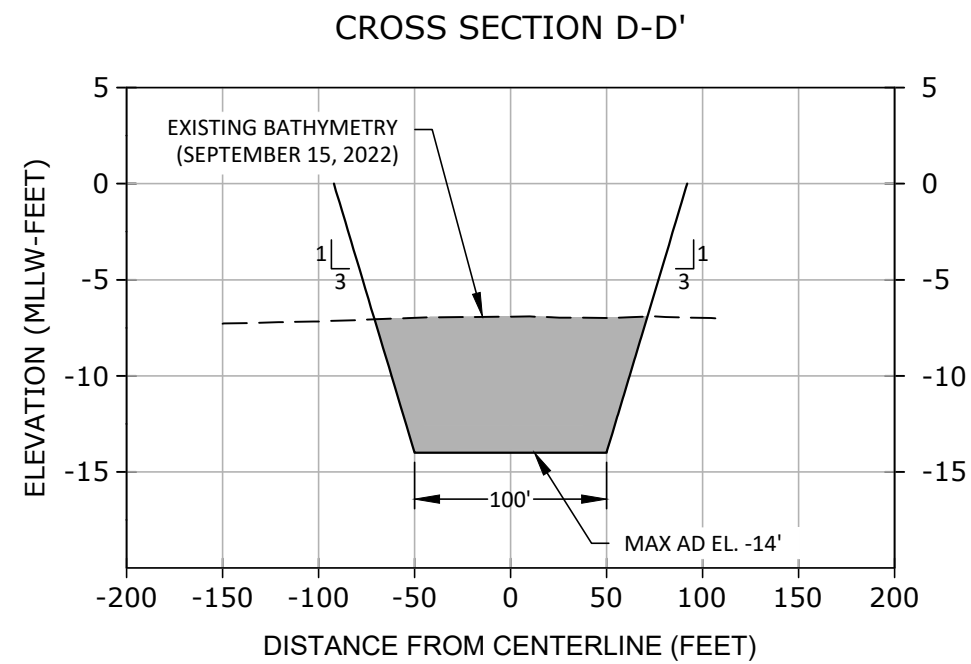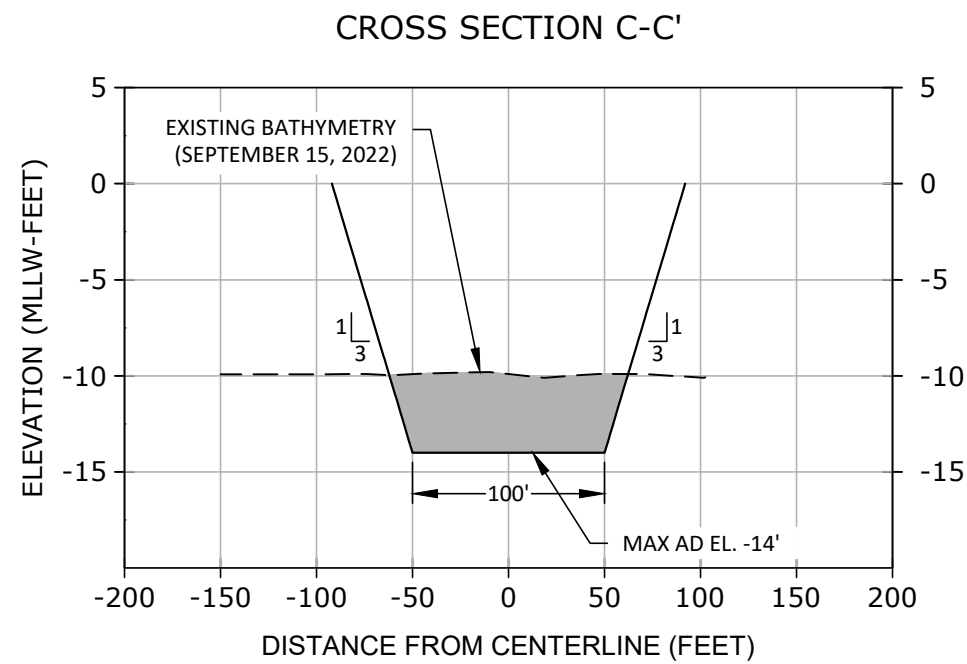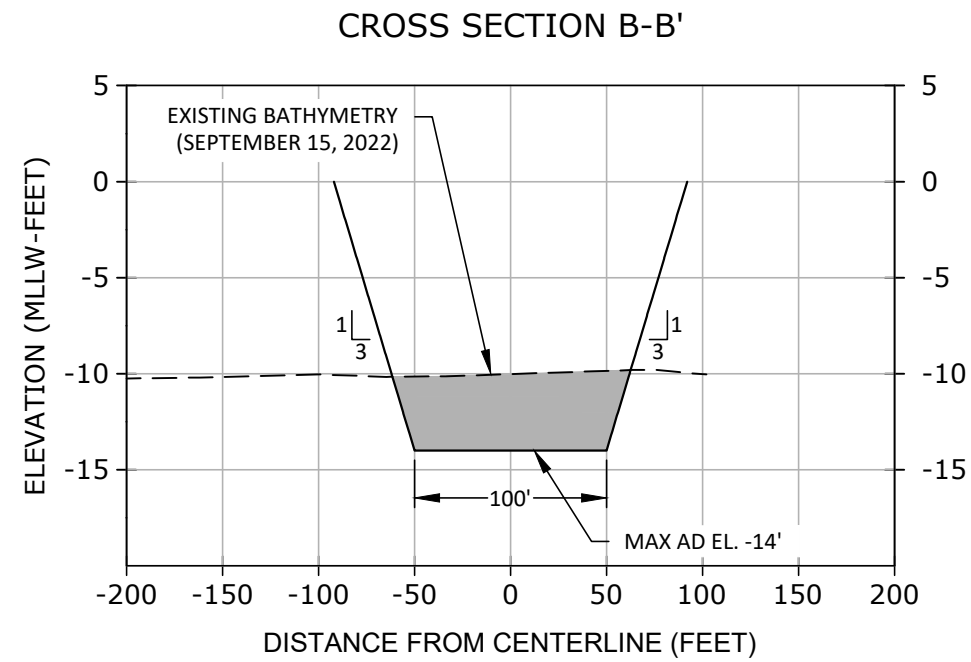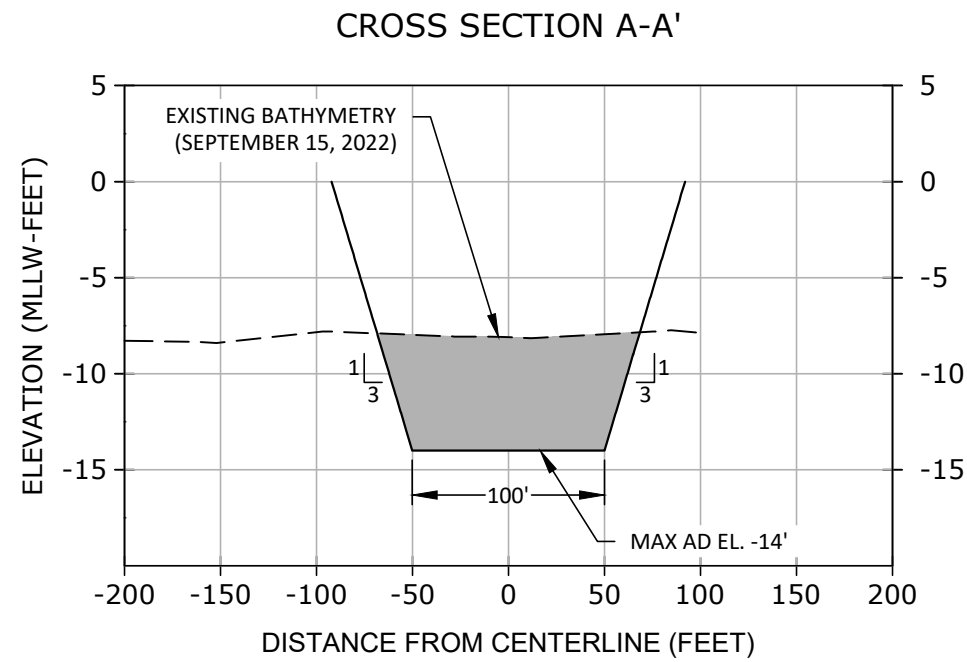

NOTE:

- ELEVATIONS SHOWN HEREON ARE IN FEET REFERENCED TO MLLW.

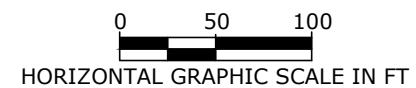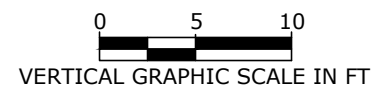

NOT FOR CONSTRUCTION
FOR REGULATORY REVIEW ONLY



COASTAL PROTECTION ENGINEERING
OF NORTH CAROLINA, INC.

4038 MANSBORO LOOP RD.
WILMINGTON, NC 28409
ENGINEERING LICENSE CERTIFICATE #: C-2331 PH. (910)899-1905

REVISIONS		
No.	Date	Description





Designed by:	Checked by:
Drawn by:	AP
Date:	BR
Project No.:	2020049
Plot Scale:	AS NOTED

SOUTHERN DARE COUNTY CHANNEL MAINTENANCE
AND DREDGED MATERIAL MANAGEMENT PROJECT
DARE COUNTY, NORTH CAROLINA
PROPOSED CHANNELS
CROSS SECTIONS

SHEET



25
OF 28

P:\Projects\USA\NC\Dare County\Channel Maintenance\Program South\CAD\Drawings\Sheet_South_CS-0405.dwg - May 31, 2023 8:23am - fdelano

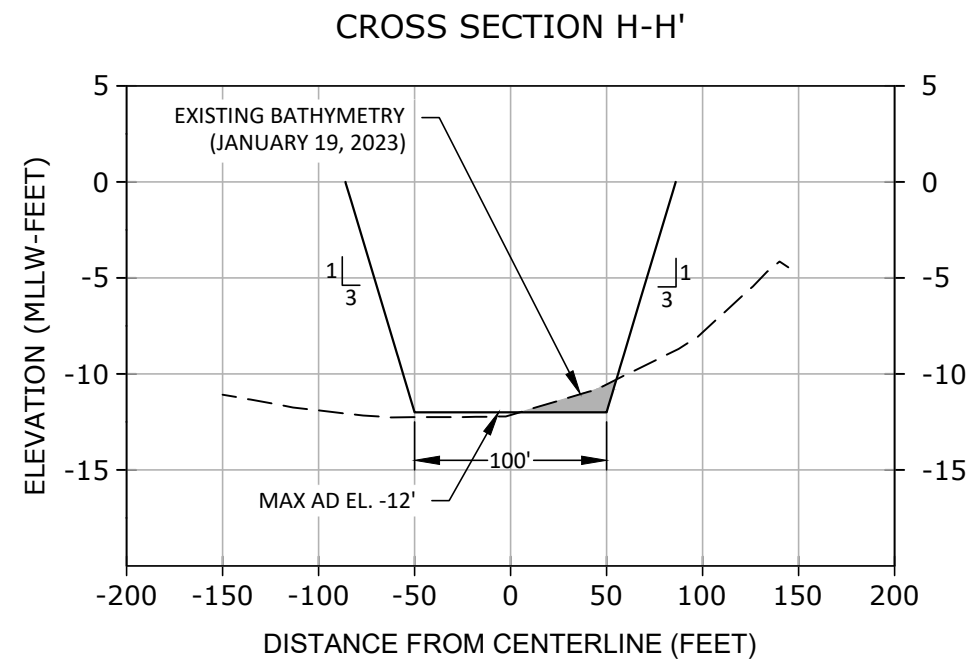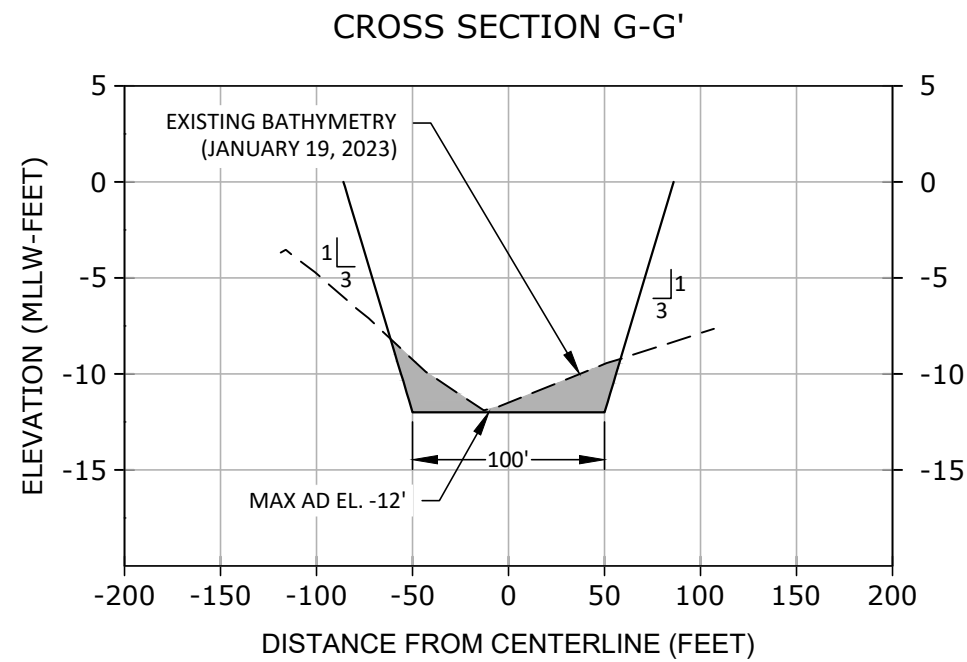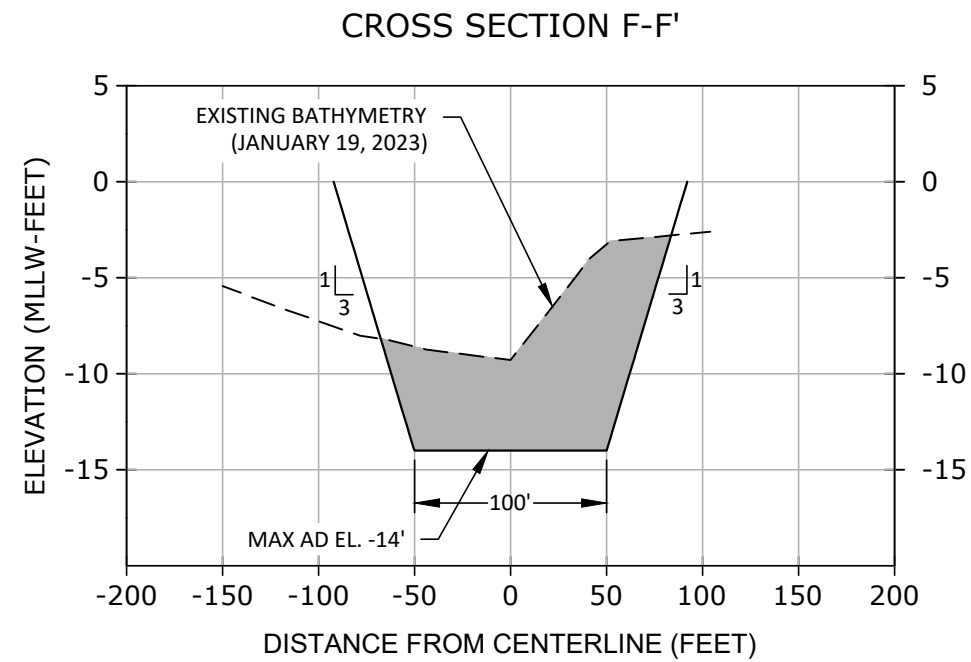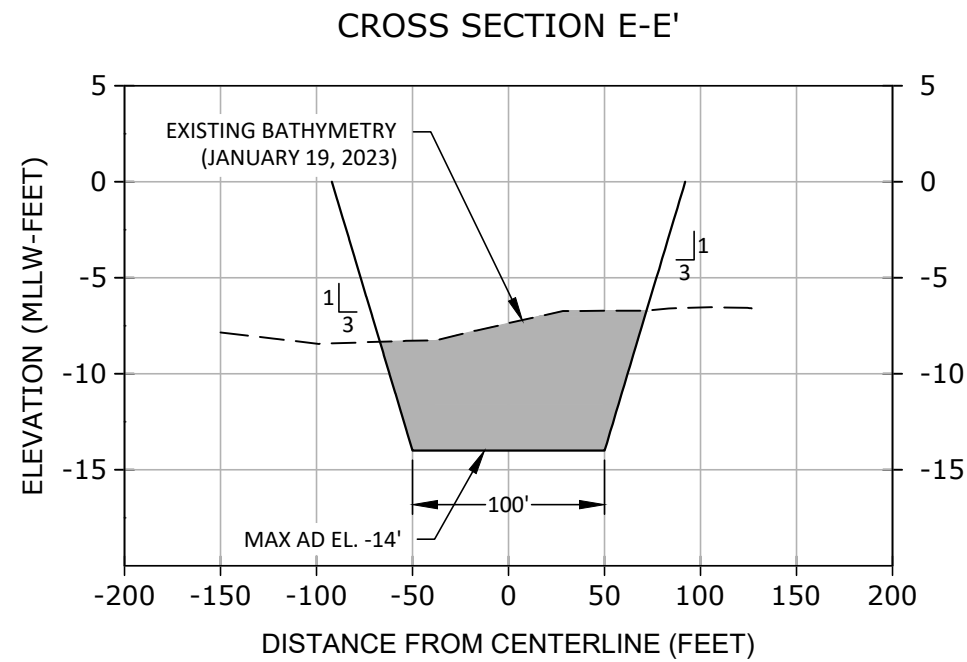

NOTE:

- ELEVATIONS SHOWN HEREON ARE IN FEET REFERENCED TO MLLW.

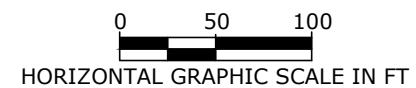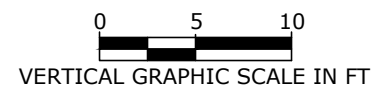

NOT FOR CONSTRUCTION
FOR REGULATORY REVIEW ONLY



**COASTAL PROTECTION ENGINEERING
OF NORTH CAROLINA, INC.**
4038 MANSBORO LOOP RD.
WILMINGTON, NC 28409
ENGINEERING LICENSE CERTIFICATE #: C-2331 PH. (910)999-1905

REVISIONS		Checked by:		Reviewed by:		Submitted by:		Project No.:	
No.	Date	Description	AP	BR	FD	BR	BR	2020049	AS NOTED

Designed by:	AP
Drawn by:	FD
Date:	5/31/2023
Plot Scale:	AS NOTED





SOUTHERN DARE COUNTY CHANNEL MAINTENANCE
AND DREDGED MATERIAL MANAGEMENT PROJECT
DARE COUNTY, NORTH CAROLINA

PROPOSED CHANNELS
CROSS SECTIONS

SHEET



26
OF 28

P:\Projects\USA\NC\Dare County\2020_Dare County Material Program\South\CAD\Drawings\Sheet_CrossSections.dwg - May 31, 2023 8:21:59pm - feldman

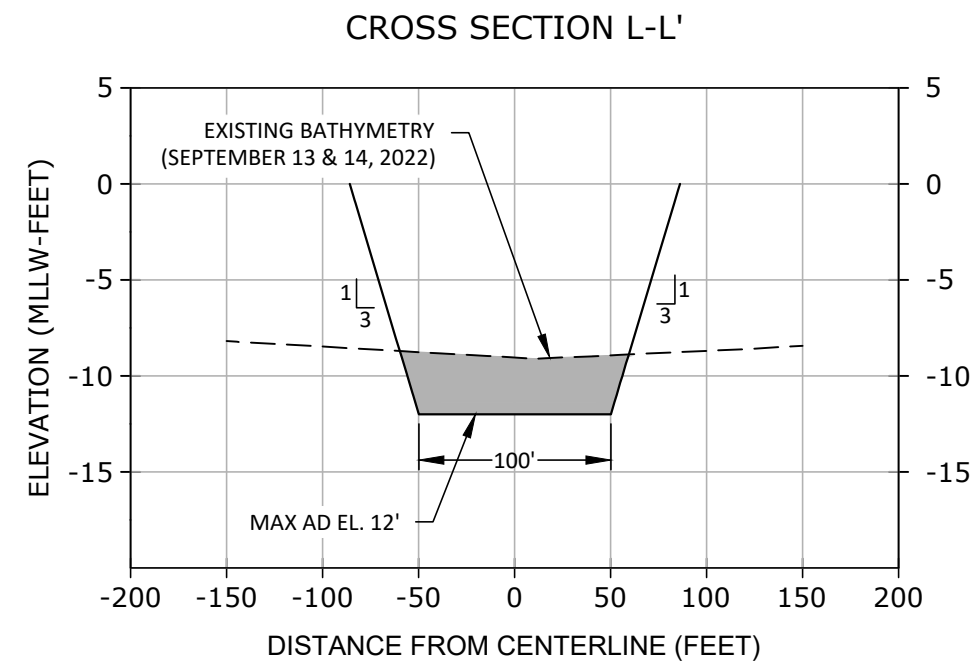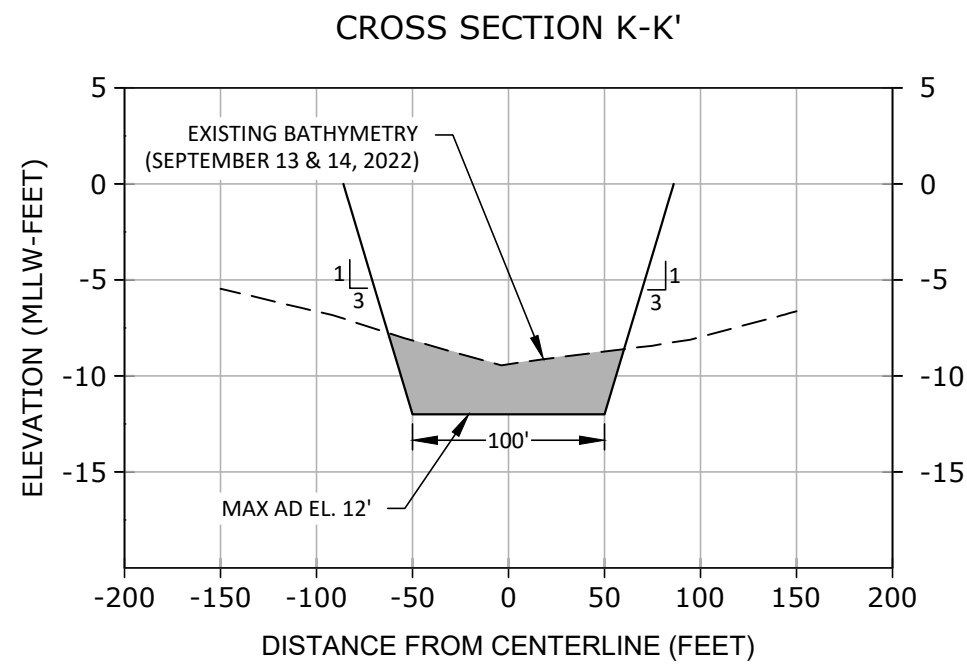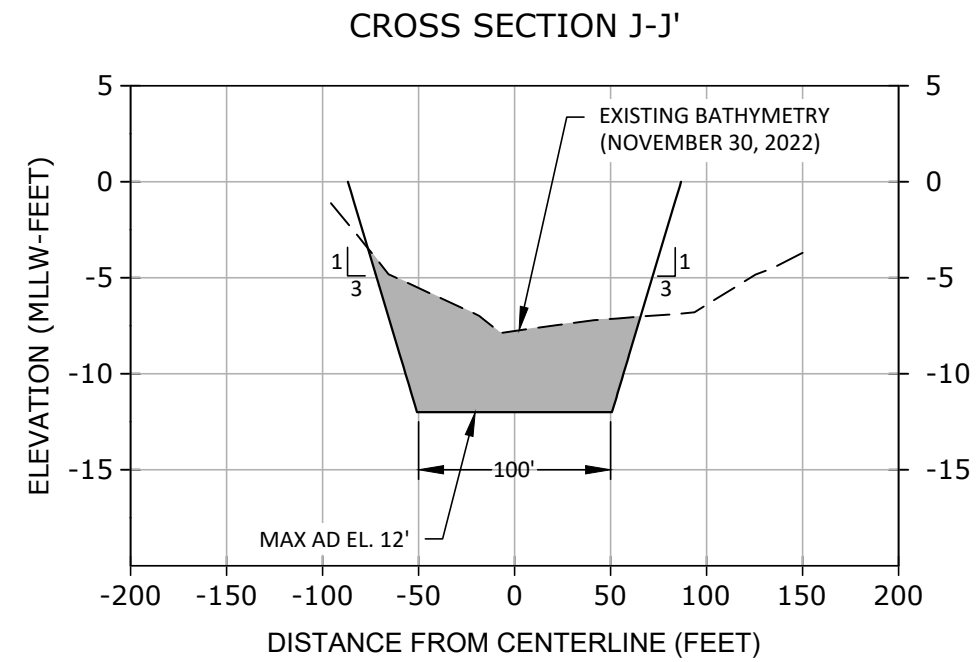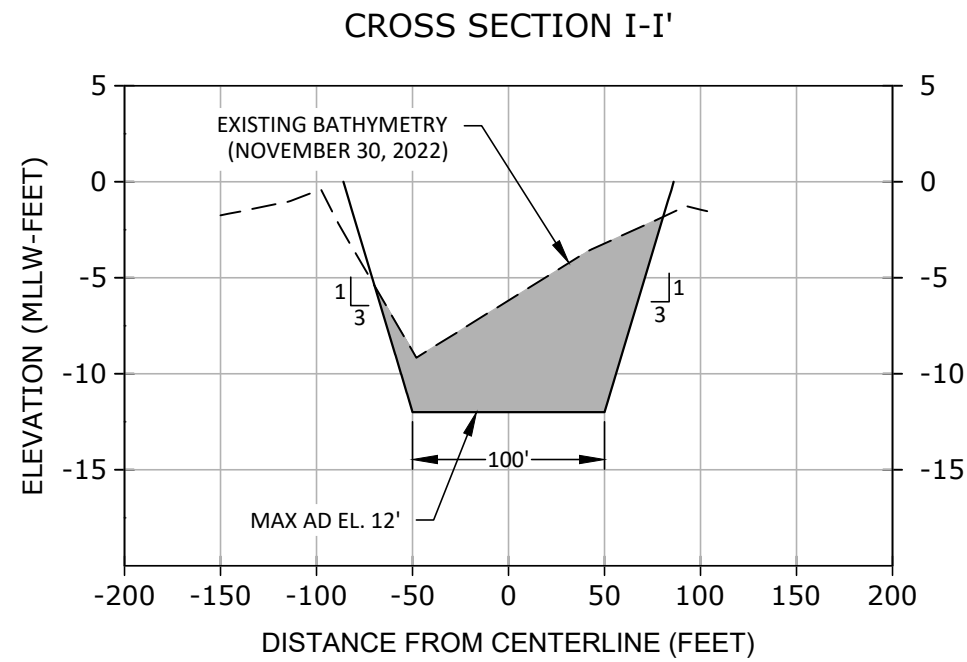

NOTE:

- ELEVATIONS SHOWN HEREON ARE IN FEET REFERENCED TO MLLW.

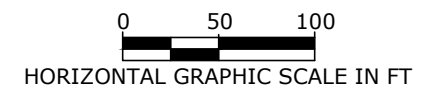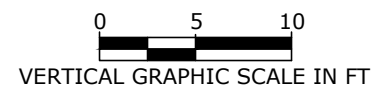

NOT FOR CONSTRUCTION
FOR REGULATORY REVIEW ONLY

REVISIONS	
No.	Description

Designed by:	Checked by:
Drawn by:	Reviewed by:
Date:	Submitted by:
Plot Scale:	Project No.:
AS NOTED	2020049

SOUTHERN DARE COUNTY CHANNEL MAINTENANCE
AND DREDGED MATERIAL MANAGEMENT PROJECT
DARE COUNTY, NORTH CAROLINA
PROPOSED CHANNELS
CROSS SECTIONS





SHEET

27
OF 28

P:\Projects\USA\NC\Dare County\COUNTY202L_Dare_Dredge_Material_Management_Program_South\CADD\Drawings\Sheet_South_CS\Sheet5.dwg - May 31, 2023 @ 2:17pm - feldano

NOTE:

1. ELEVATIONS SHOWN HEREON ARE IN FEET REFERENCED TO MLLW.

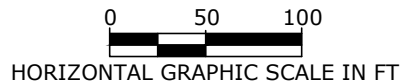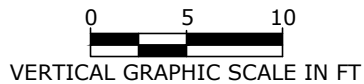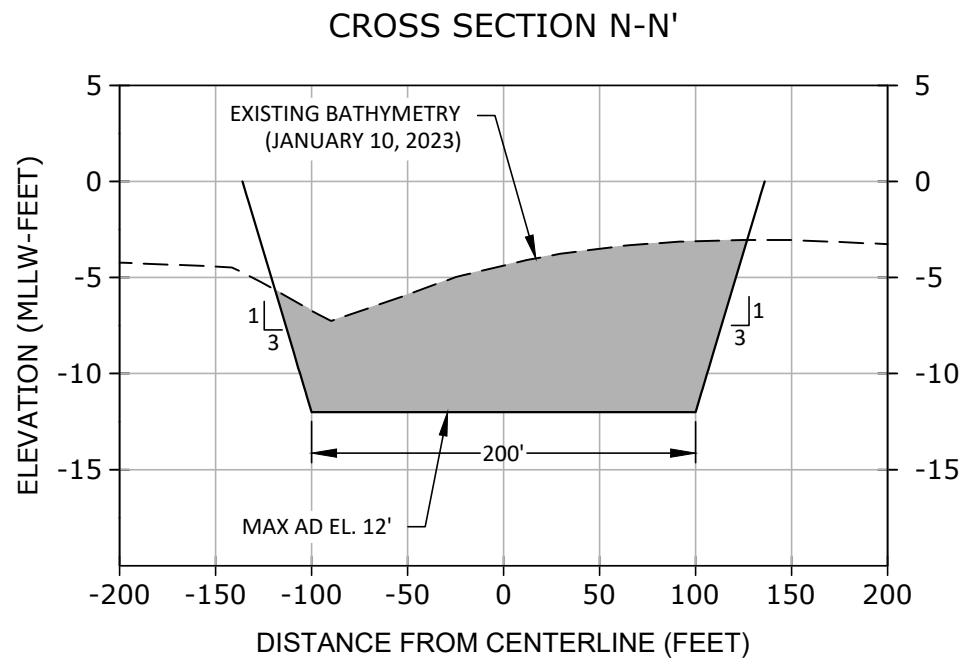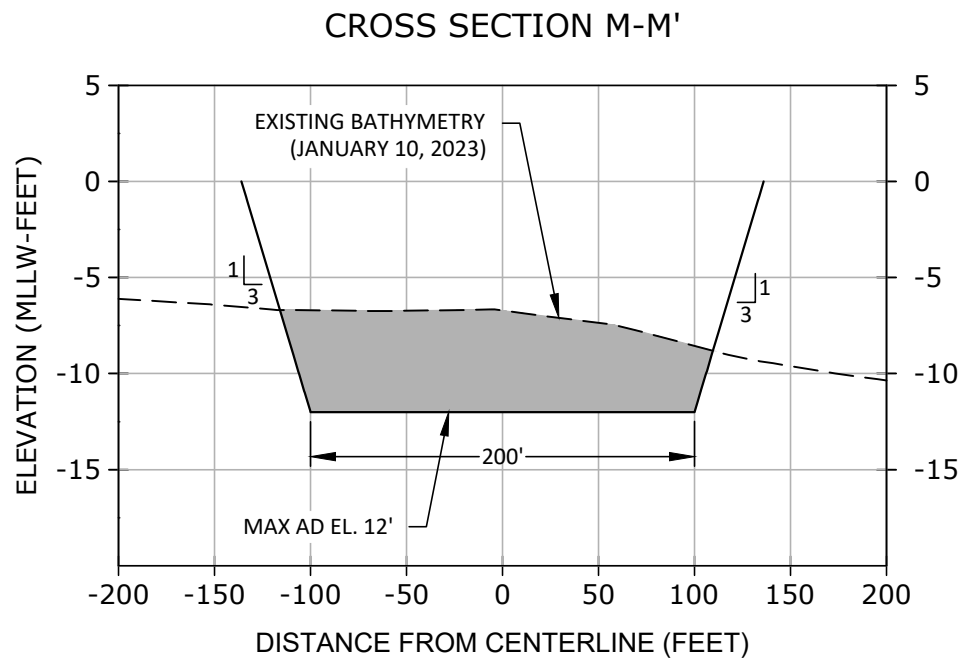

NOT FOR CONSTRUCTION
FOR REGULATORY REVIEW ONLY



DESIGNED BY		CHECKED BY	
A/P		A/P	
DRAWN BY		REVIEWED BY	
FD		BR	
DATE		SUBMITTED BY	
5/31/2023		BR	
PROJECT NO.		PROJECT NO.	
AS NOTED		2020049	

SOUTHERN DARE COUNTY CHANNEL MAINTENANCE
AND DREDGED MATERIAL MANAGEMENT PROJECT
DARE COUNTY, NORTH CAROLINA
PROPOSED CHANNELS
CROSS SECTIONS