


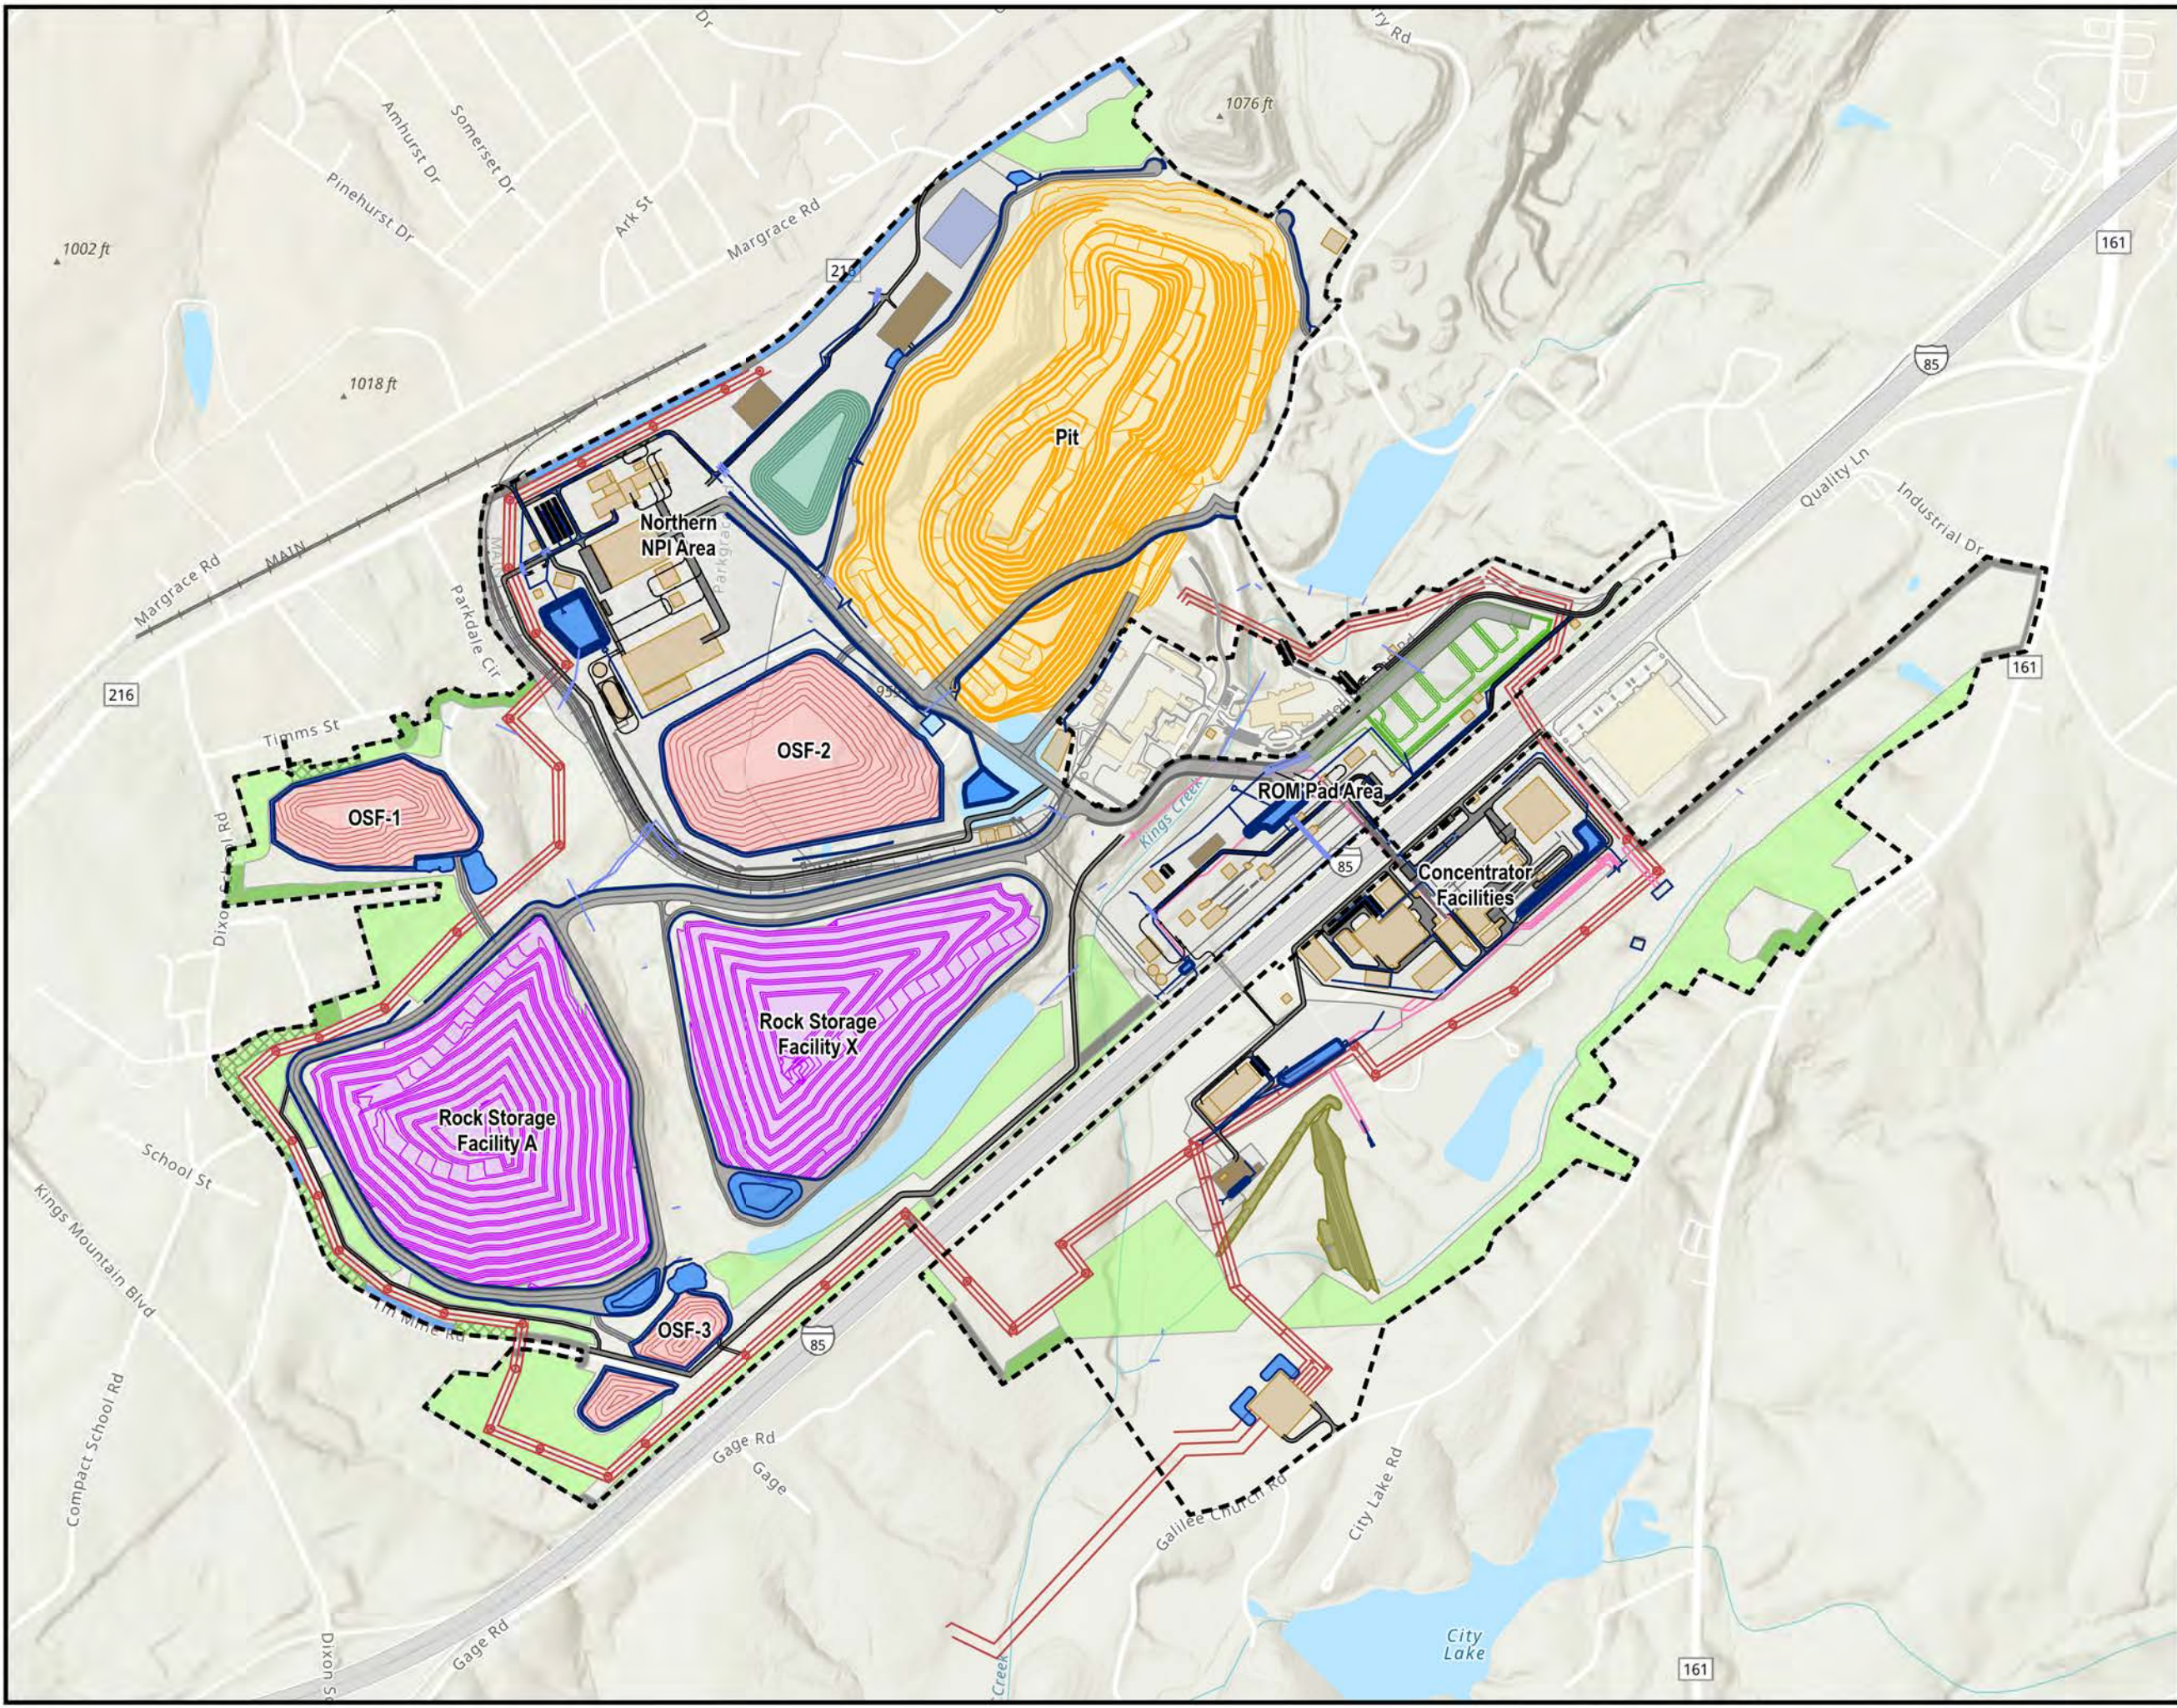

- Property Boundary (ERM - 6/14/2024)
- MINE DESIGN FEATURES
 - Open Pit Contour
 - Overburden Storage Facility Contour
 - Rock Storage Facility Contour
 - Open Pit
 - Overburden Storage Facility
 - Rock Storage Facility
- MINE STOCKPILE AREAS
 - Growth Media Storage Contour
 - Run-of-Mine Pad
 - Dewatering Storage
 - Growth Media Storage
 - Laydown Area
- INFRASTRUCTURE
 - Conveyor
 - Electric/Pipe Utility
 - Processing Features and Infrastructure
 - Proposed 44kV Route
 - Proposed Dam Contour
 - Existing Building
 - Proposed Building
 - Proposed Dam
- DRAFT SITE LAYOUT REV K (HATCH - 7/18/2024)
 - Ground Disturbance Area and Pads
- TRANSPORTATION
 - Railroad
 - Haul Road
 - Site Road
 - Existing Road
 - Haul Road
 - Site Road
- HYDROLOGY
 - Conduit and Culvert
 - Drainage
 - Pond
- PROJECT BUFFERS
 - Proposed Enhanced Evergreen Buffer Area
 - Proposed Vegetated Berm
 - Proposed Vegetated Buffer
 - Naturally Vegetated Property Buffer
 - No Buffer (due to easements or ingress/egress)


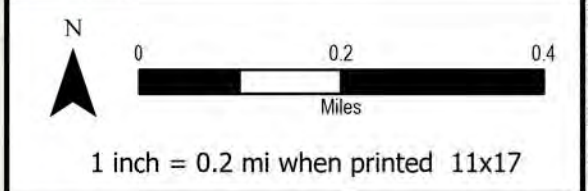


Figure 19:
Kings Mountain Mine Site Map
(Rev K 7/18/24)
Albemarle
Kings Mountain
Cleveland County,
North Carolina



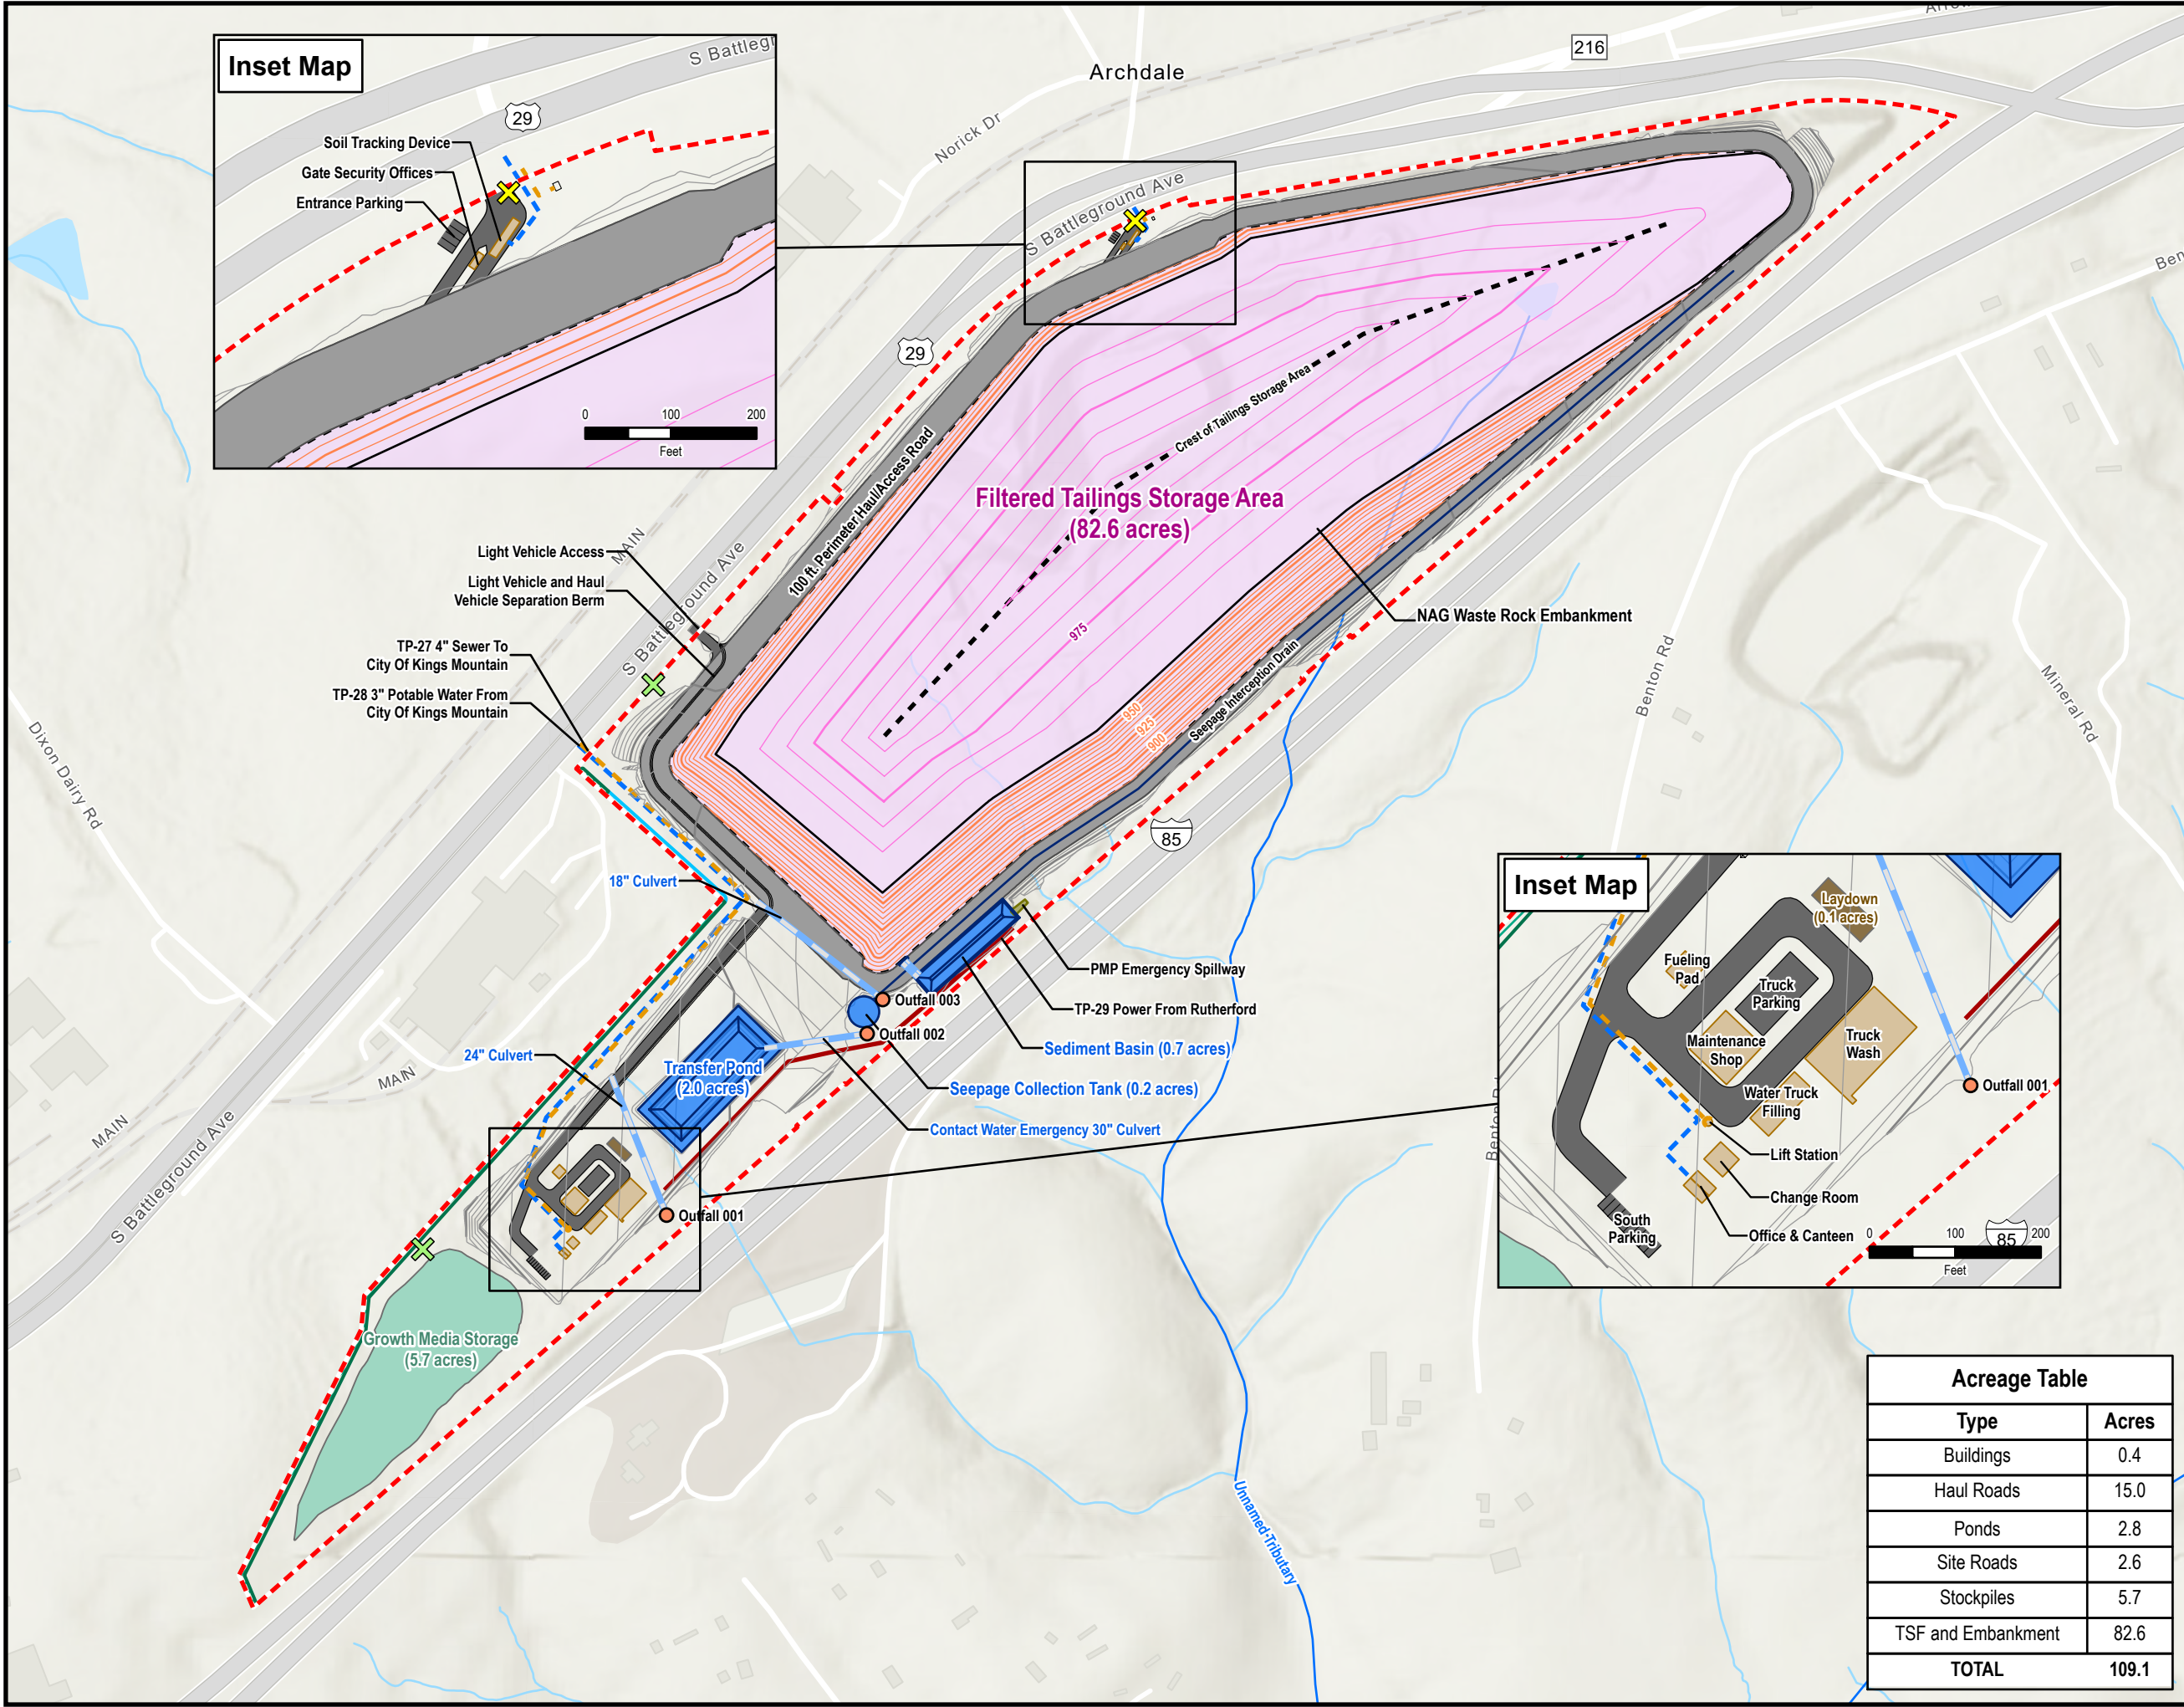

Project Location

Project Boundary - TSF

Property Setback

- Proposed Vegetated Property Buffer (15 feet wide)
- Naturally Vegetated Property Buffer (15 feet wide)

Mine Design Feature

- Crest of Filtered Tailings Storage Area
- Tailings Storage Facility Contour (25 feet)
- Tailings Storage Facility Contour (5 feet)
- Waste Rock Embankment Contour (25 feet)
- Waste Rock Embankment Contour (5 feet)
- Waste Rock Embankment
- Tailings Storage Facility and Embankment

Mine Stockpile Area

- Growth Media Storage
- Laydown Area

Infrastructure

- Site Contour (25 feet)
- Site Contour (5 feet)
- Power Line
- Sewer Line
- Water Line
- Proposed Building
- Spillway

Transportation

- Existing Ingress/Egress
- Proposed Ingress/Egress
- Vehicle Separation Berm
- Haul Road
- Site Road

Hydrology

- Outfall Compliance Point
- Drainage
- Proposed Culvert
- Named Flowline
- Unnamed Flowline
- Pond


Notes:

- Note 1: Project Features are provisional and incomplete at this time.
- Note 2: Permit Boundary updated by ERM on April 29 2024.
- Note 3: Project Features are based on a design provided by SRK on April 19 2024.
- Note 4: Contour data added based on Archdale SiteMap_20240419_FNL.pdf provided by SRK on April 19 2024.
- Note 5: Outfall locations received from SRK on January 3 2024.

Acreeage Table

Type	Acres
Buildings	0.4
Haul Roads	15.0
Ponds	2.8
Site Roads	2.6
Stockpiles	5.7
TSF and Embankment	82.6
TOTAL	109.1

Figure 20:
Archdale TSF Site Map
Kings Mountain Lithium Mine
Albemarle
Kings Mountain
Cleveland County,
North Carolina

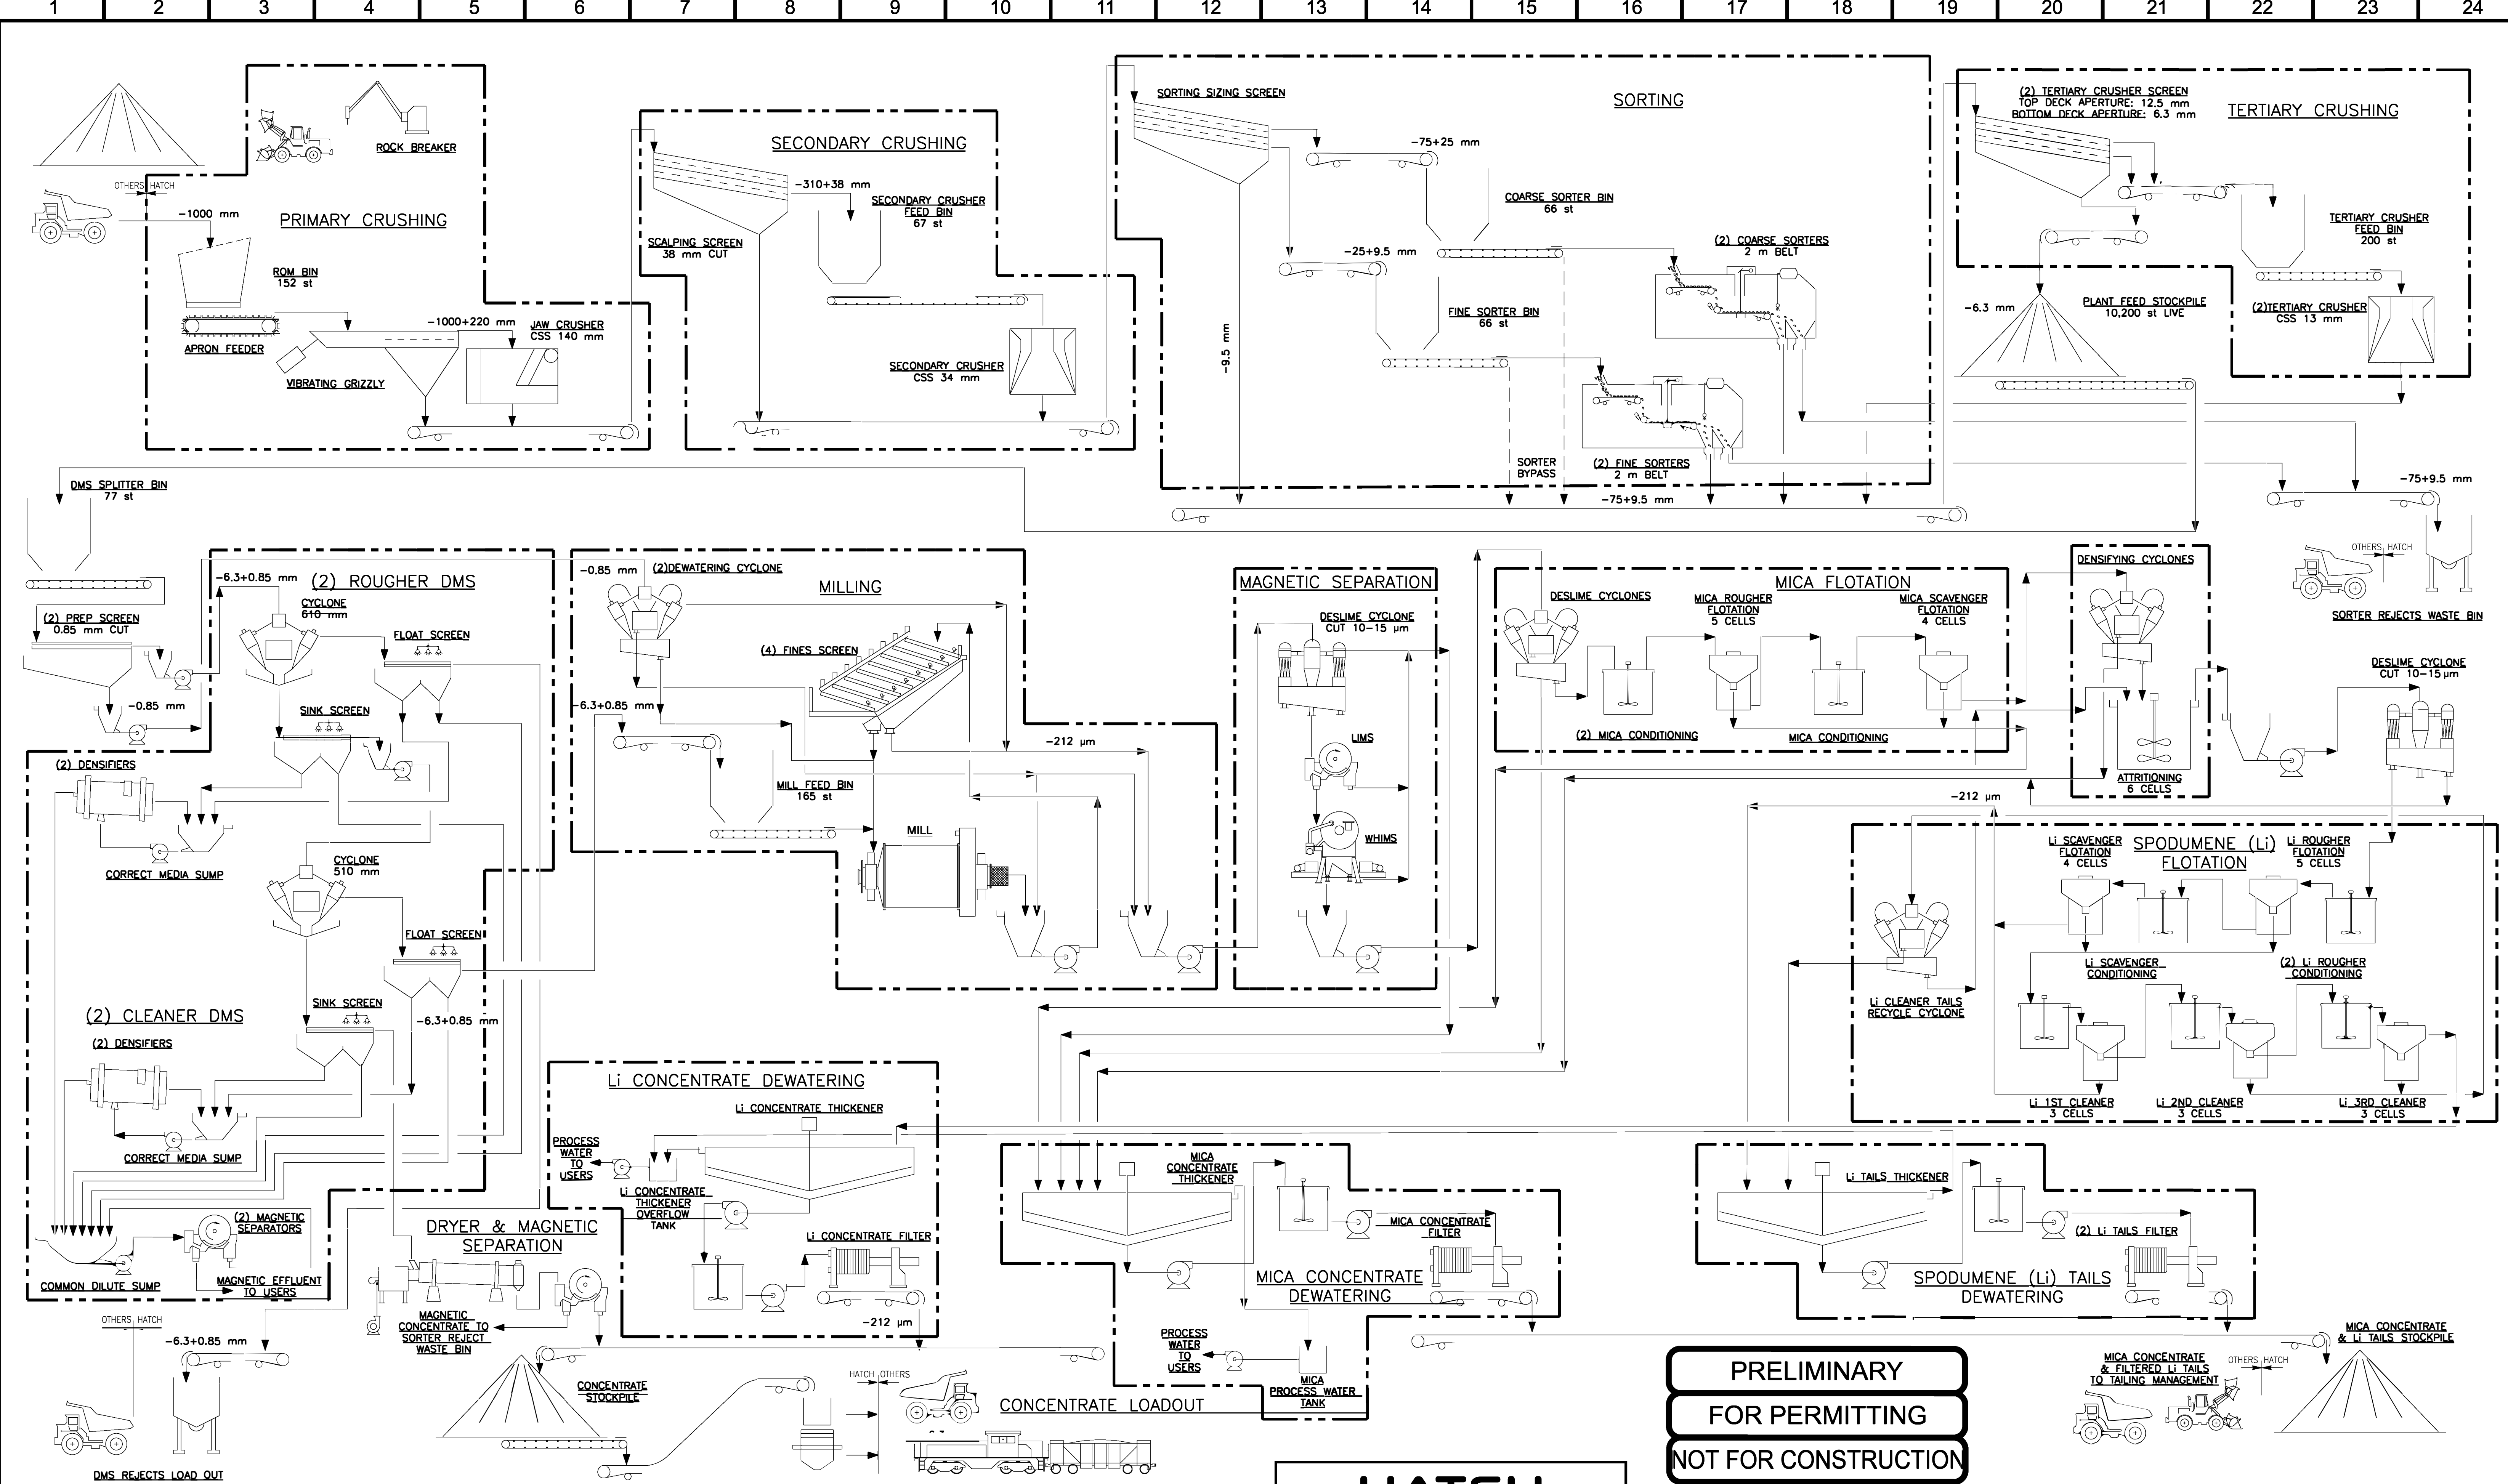

HATCH			
DRAFTSPERSON	J. EYLER	NR	07/03/23
DESIGNER	F. AZGOMI	NR	07/03/23
CHECKER	K. PIOTROWSKI		
DESIGN COORD.	K. PIOTROWSKI		
RESP. ENG.	F. AZGOMI		
LEAD DISC. ENG.	F. AZGOMI		
ENG. MANAGER	C. CLARKE		
PROJ. MANAGER	K. YOUNG		
ROLE	NAME	SIGNATURE	DATE
HATCH DRAWING NUMBER: H371132-0000-210-252-0001			

C	FOR CLIENT APPROVAL	JE	KP	FA	08/14/23
B	FOR CLIENT REVIEW	JE	KP	FA	07/21/23
D	FOR USE	JE	KP	FA	08/14/23
REV #	DESCRIPTION	CADD	CHKD	APPRD	DATE

ALBEMARLE CORPORATION

KINGS MOUNTAIN
348 HOLIDAY INN DRIVE
KINGS MOUNTAIN, NC 28286

This drawing is the confidential property of Albemarle Corporation and is not to be copied or reproduced, or used in any way detrimental to the interest of Albemarle Corporation and is to be returned on request.

MINING AND CONCENTRATOR FACILITY

SITE WIDE

MINE SELECT PHASE

PROCESS BLOCK FLOW DIAGRAM

Figure 21

JOB NO. **KM22040**

SCALE: **NTS**


DRAWER **J. EYLER**

DATE **07/03/23**

DRAWING NO.

SHT. 1 of 1

REVISION **C**

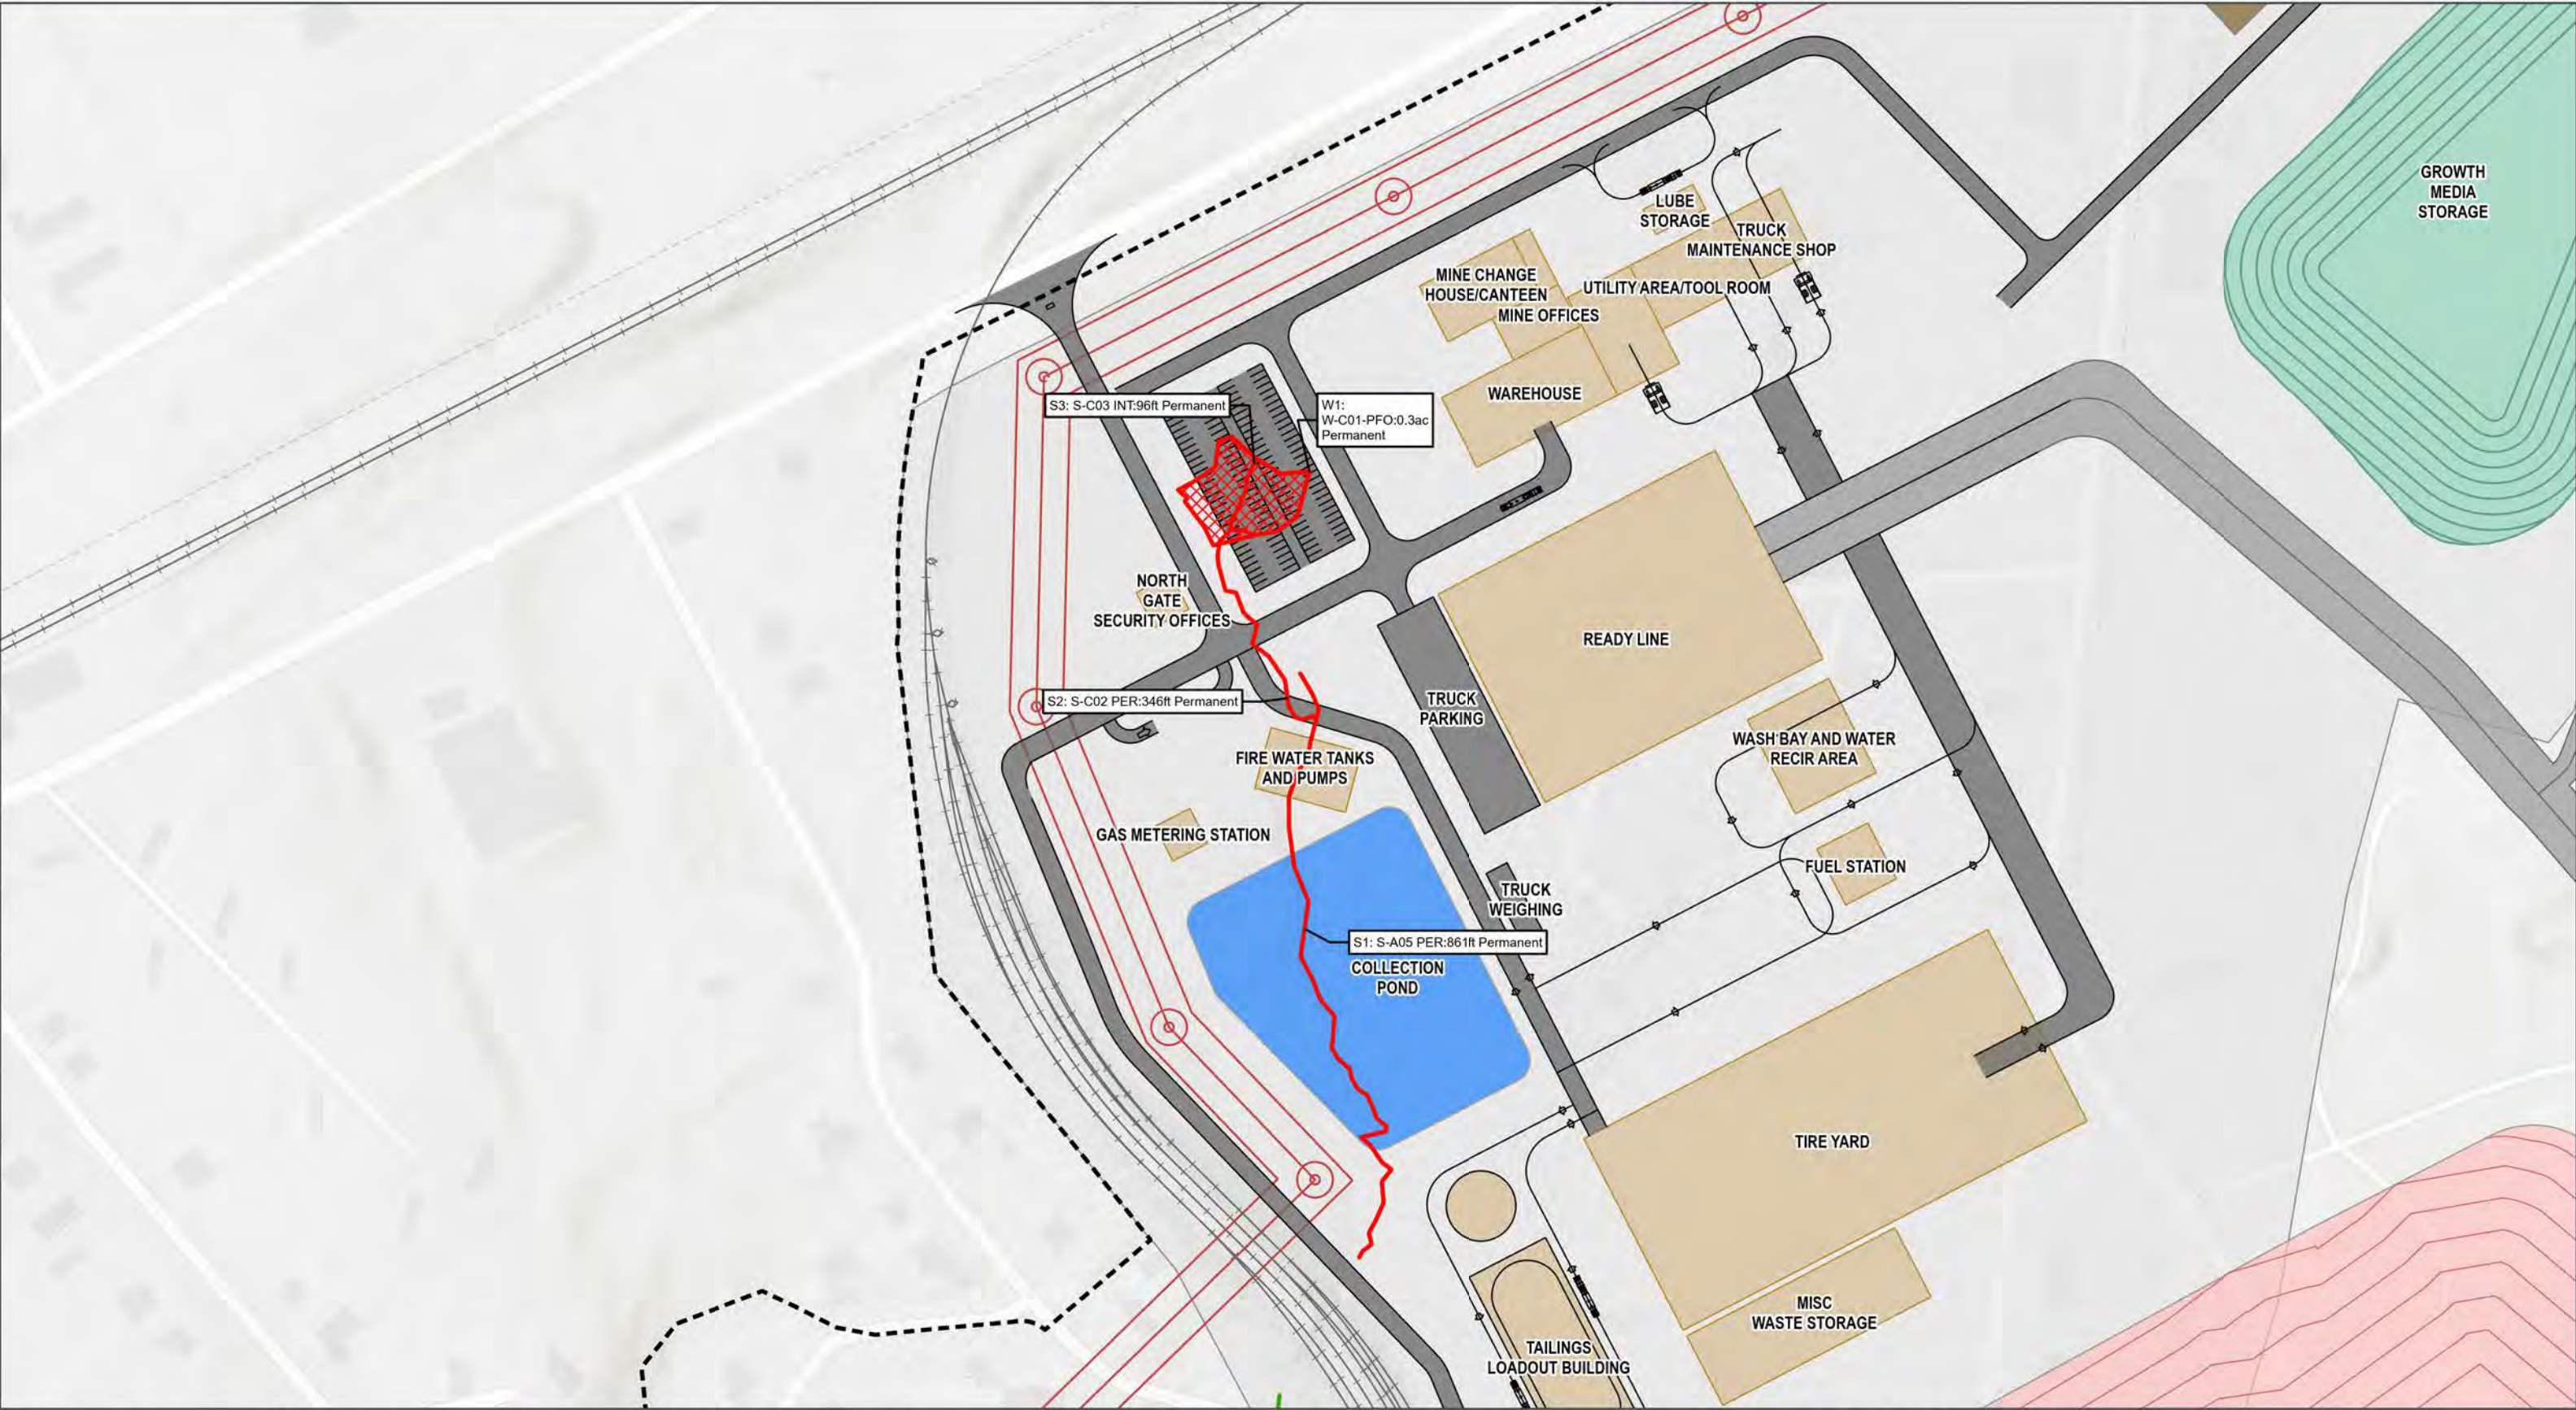

ALBEMARLE USA, INC
KINGS MOUNTAIN LITHIUM MINE

WOTUS Impacts Detail Map

Impact Area 1
Figure 24

Project Boundary

USACE/NCDEQ Jurisdictional Stream Lines

Impacted

Not Impacted

NC Jurisdictional Wetlands

Impacted

HYDROLOGY

Pond

TRANSPORTATION

Railroad

Haul Road

Site Road

Haul Road

Site Road

MINE DESIGN FEATURES

Overburden Storage Facility Contour

Overburden Storage Facility

INFRASTRUCTURE

Proposed 44kV Route

Proposed Building

MINE STOCKPILE AREAS

Growth Media Storage Contour

Growth Media Storage

Laydown Area


Ground Disturbance Area and Pads

Cleveland County, NC
USGS 7.5' Quadrangle:
Kings Mountain, NC, 35081-B3
NAD 1983 StatePlane North
Carolina FIPS 3200 Feet
35.2191°N 81.3654°W

1 inch equals 200 feet

Base Map: Esri ArcGIS Online,
accessed September 2024
Updated: 9/6/2024
Project No. 70316
Layout: Impacts_Series
Aprx: 70316_VD2024

SWCA
ENVIRONMENTAL CONSULTANTS

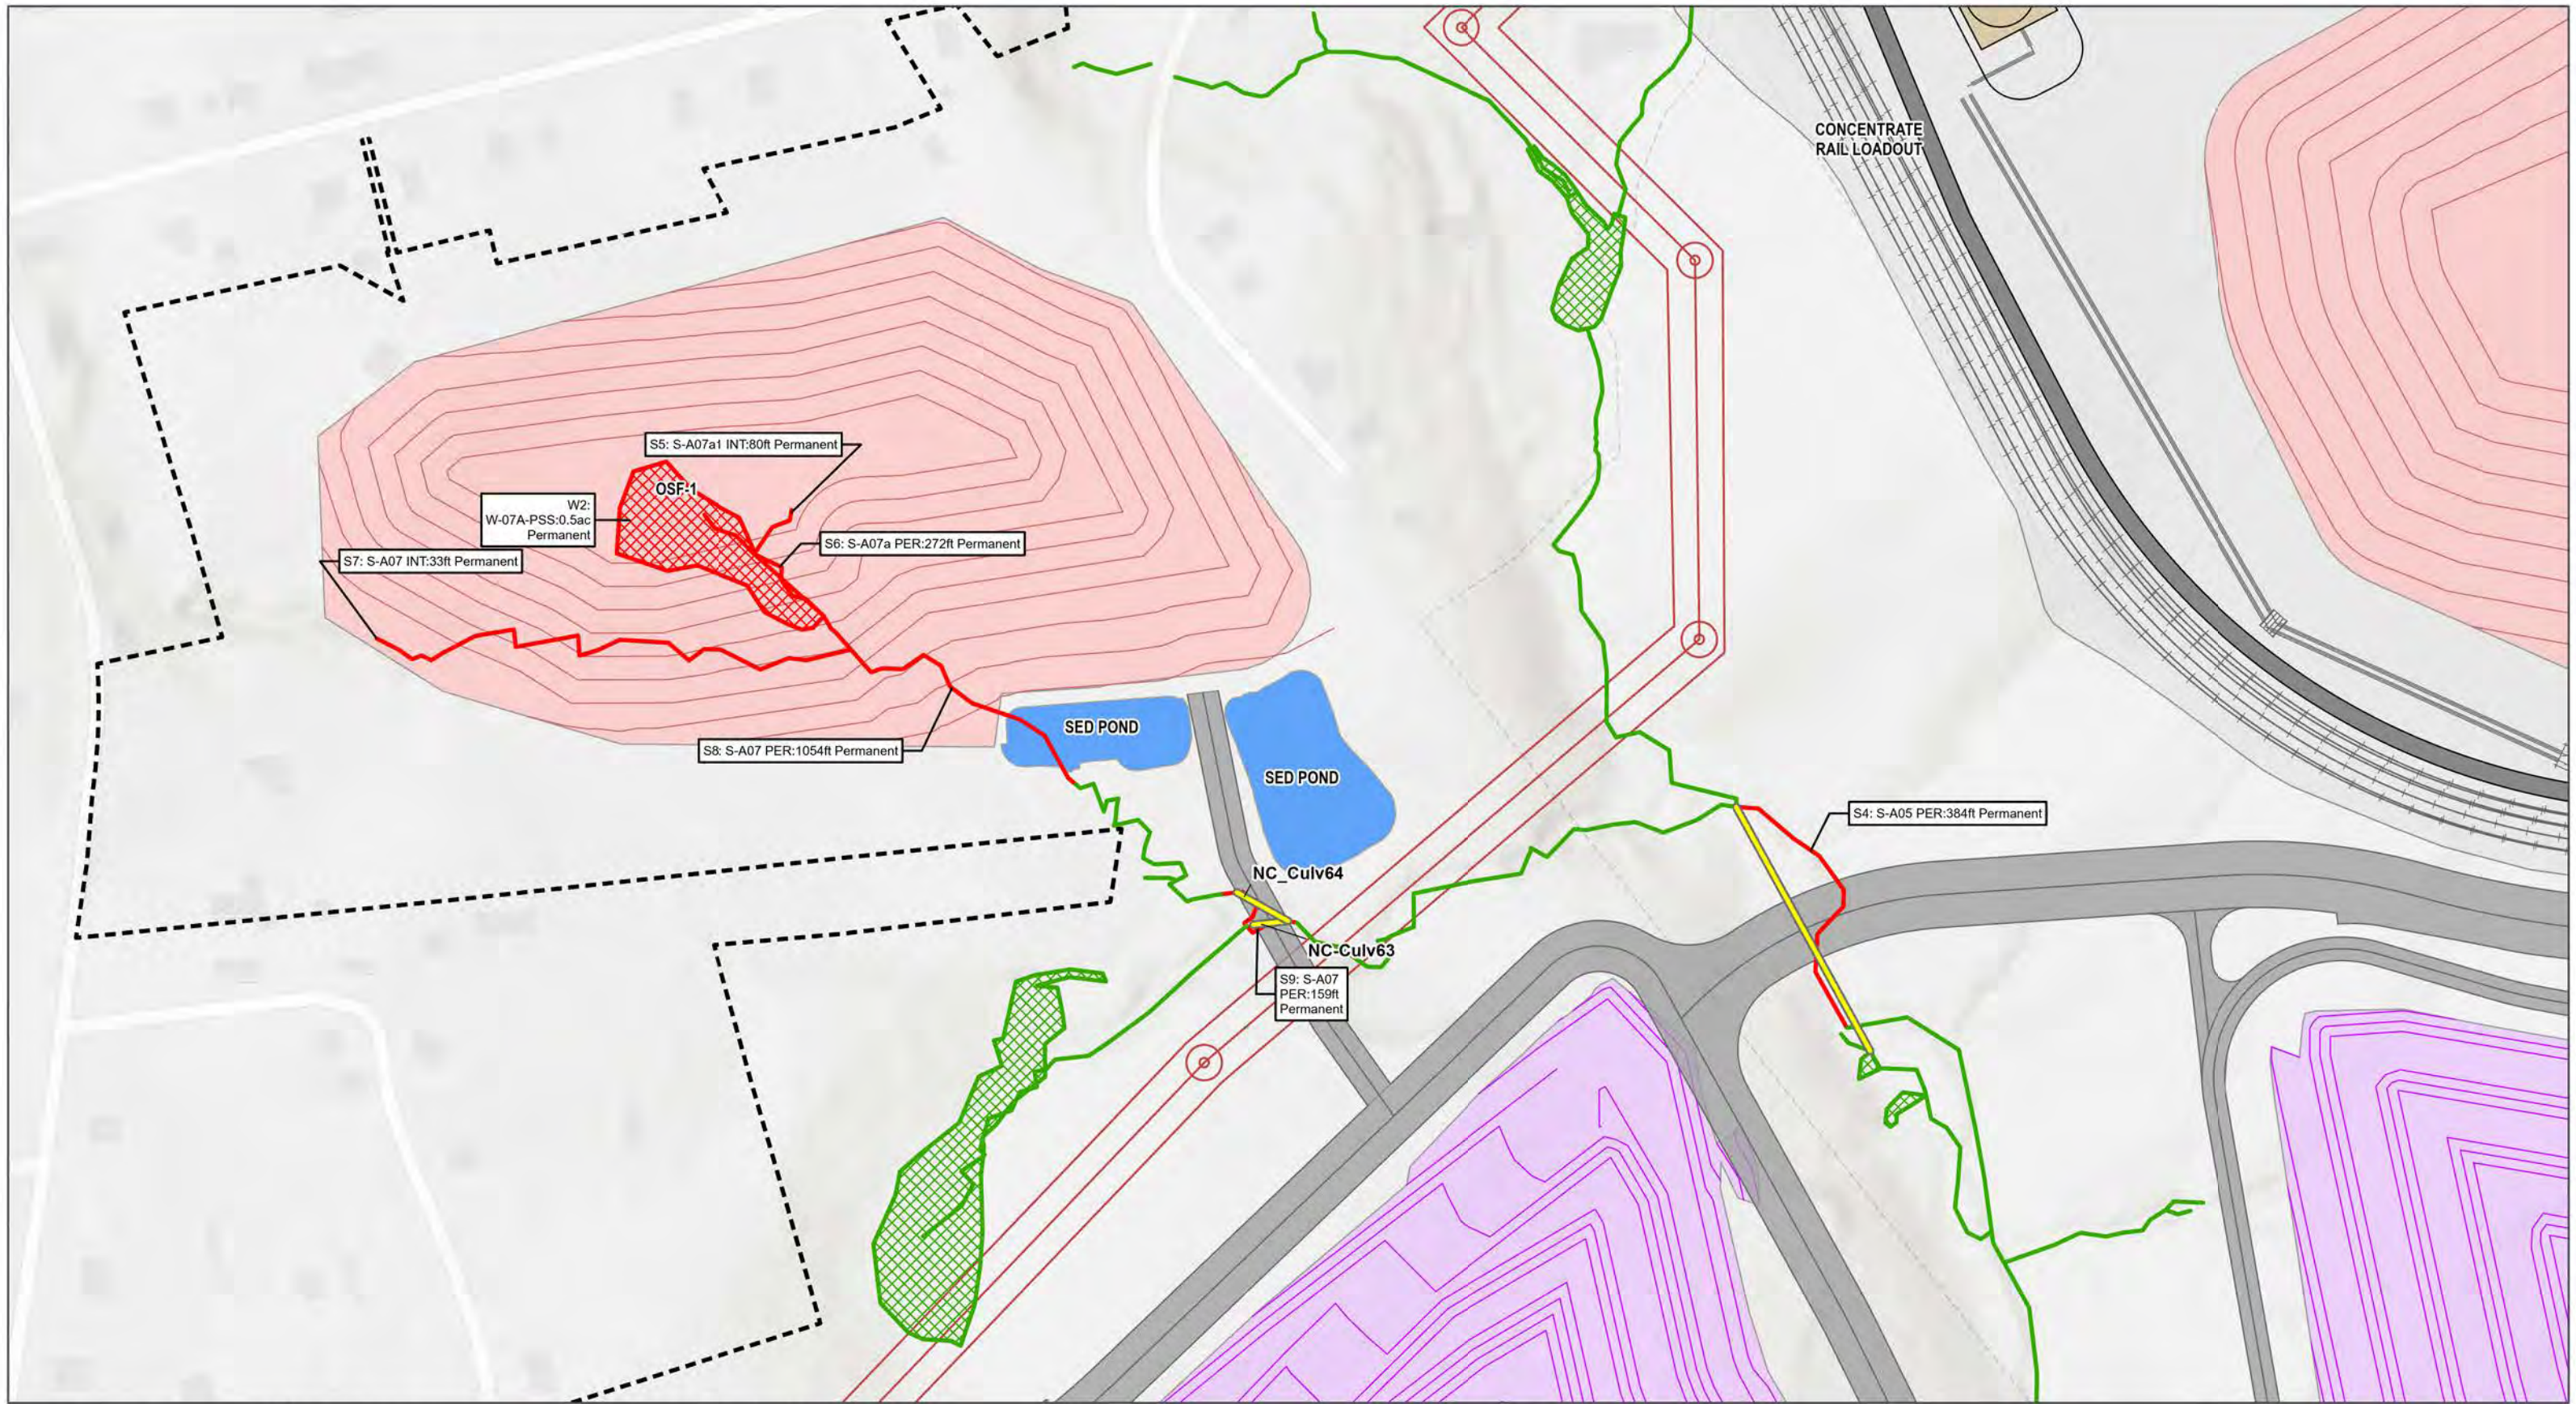

ALBEMARLE USA, INC
KINGS MOUNTAIN LITHIUM MINE

WOTUS Impacts Detail Map

Impact Area 2 & 3
Figure 25

Project Boundary

Arch Culvert

USACE/NCDEQ
Jurisdictional Stream Lines

Impacted

Not Impacted

NC Jurisdictional Wetlands

Impacted

Not Impacted

HYDROLOGY

Pond

TRANSPORATION

Railroad

Haul Road

Site Road

Haul Road

Site Road

MINE DESIGN FEATURES

Overburden Storage Facility

Contour

Rock Storage Facility Contour

Overburden Storage Facility

Rock Storage Facility

INFRASTRUCTURE

Conveyor

Proposed 44kV Route


Proposed Building

Ground Disturbance Area and Pads


Cleveland County, NC
USGS 7.5' Quadrangle:
Kings Mountain, NC, 35081-B3
NAD 1983 StatePlane North
Carolina FIPS 3200 Feet
35.2141°N 81.367°W

1 inch equals 200 feet

Base Map: Esri ArcGIS Online,
accessed September 2024
Updated: 9/6/2024
Project No. 70316
Layout: Impacts Series
Aprx: 70316_VID2024

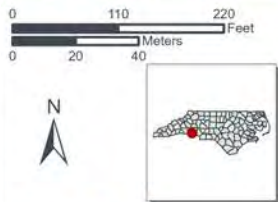

SWCA
ENVIRONMENTAL CONSULTANTS

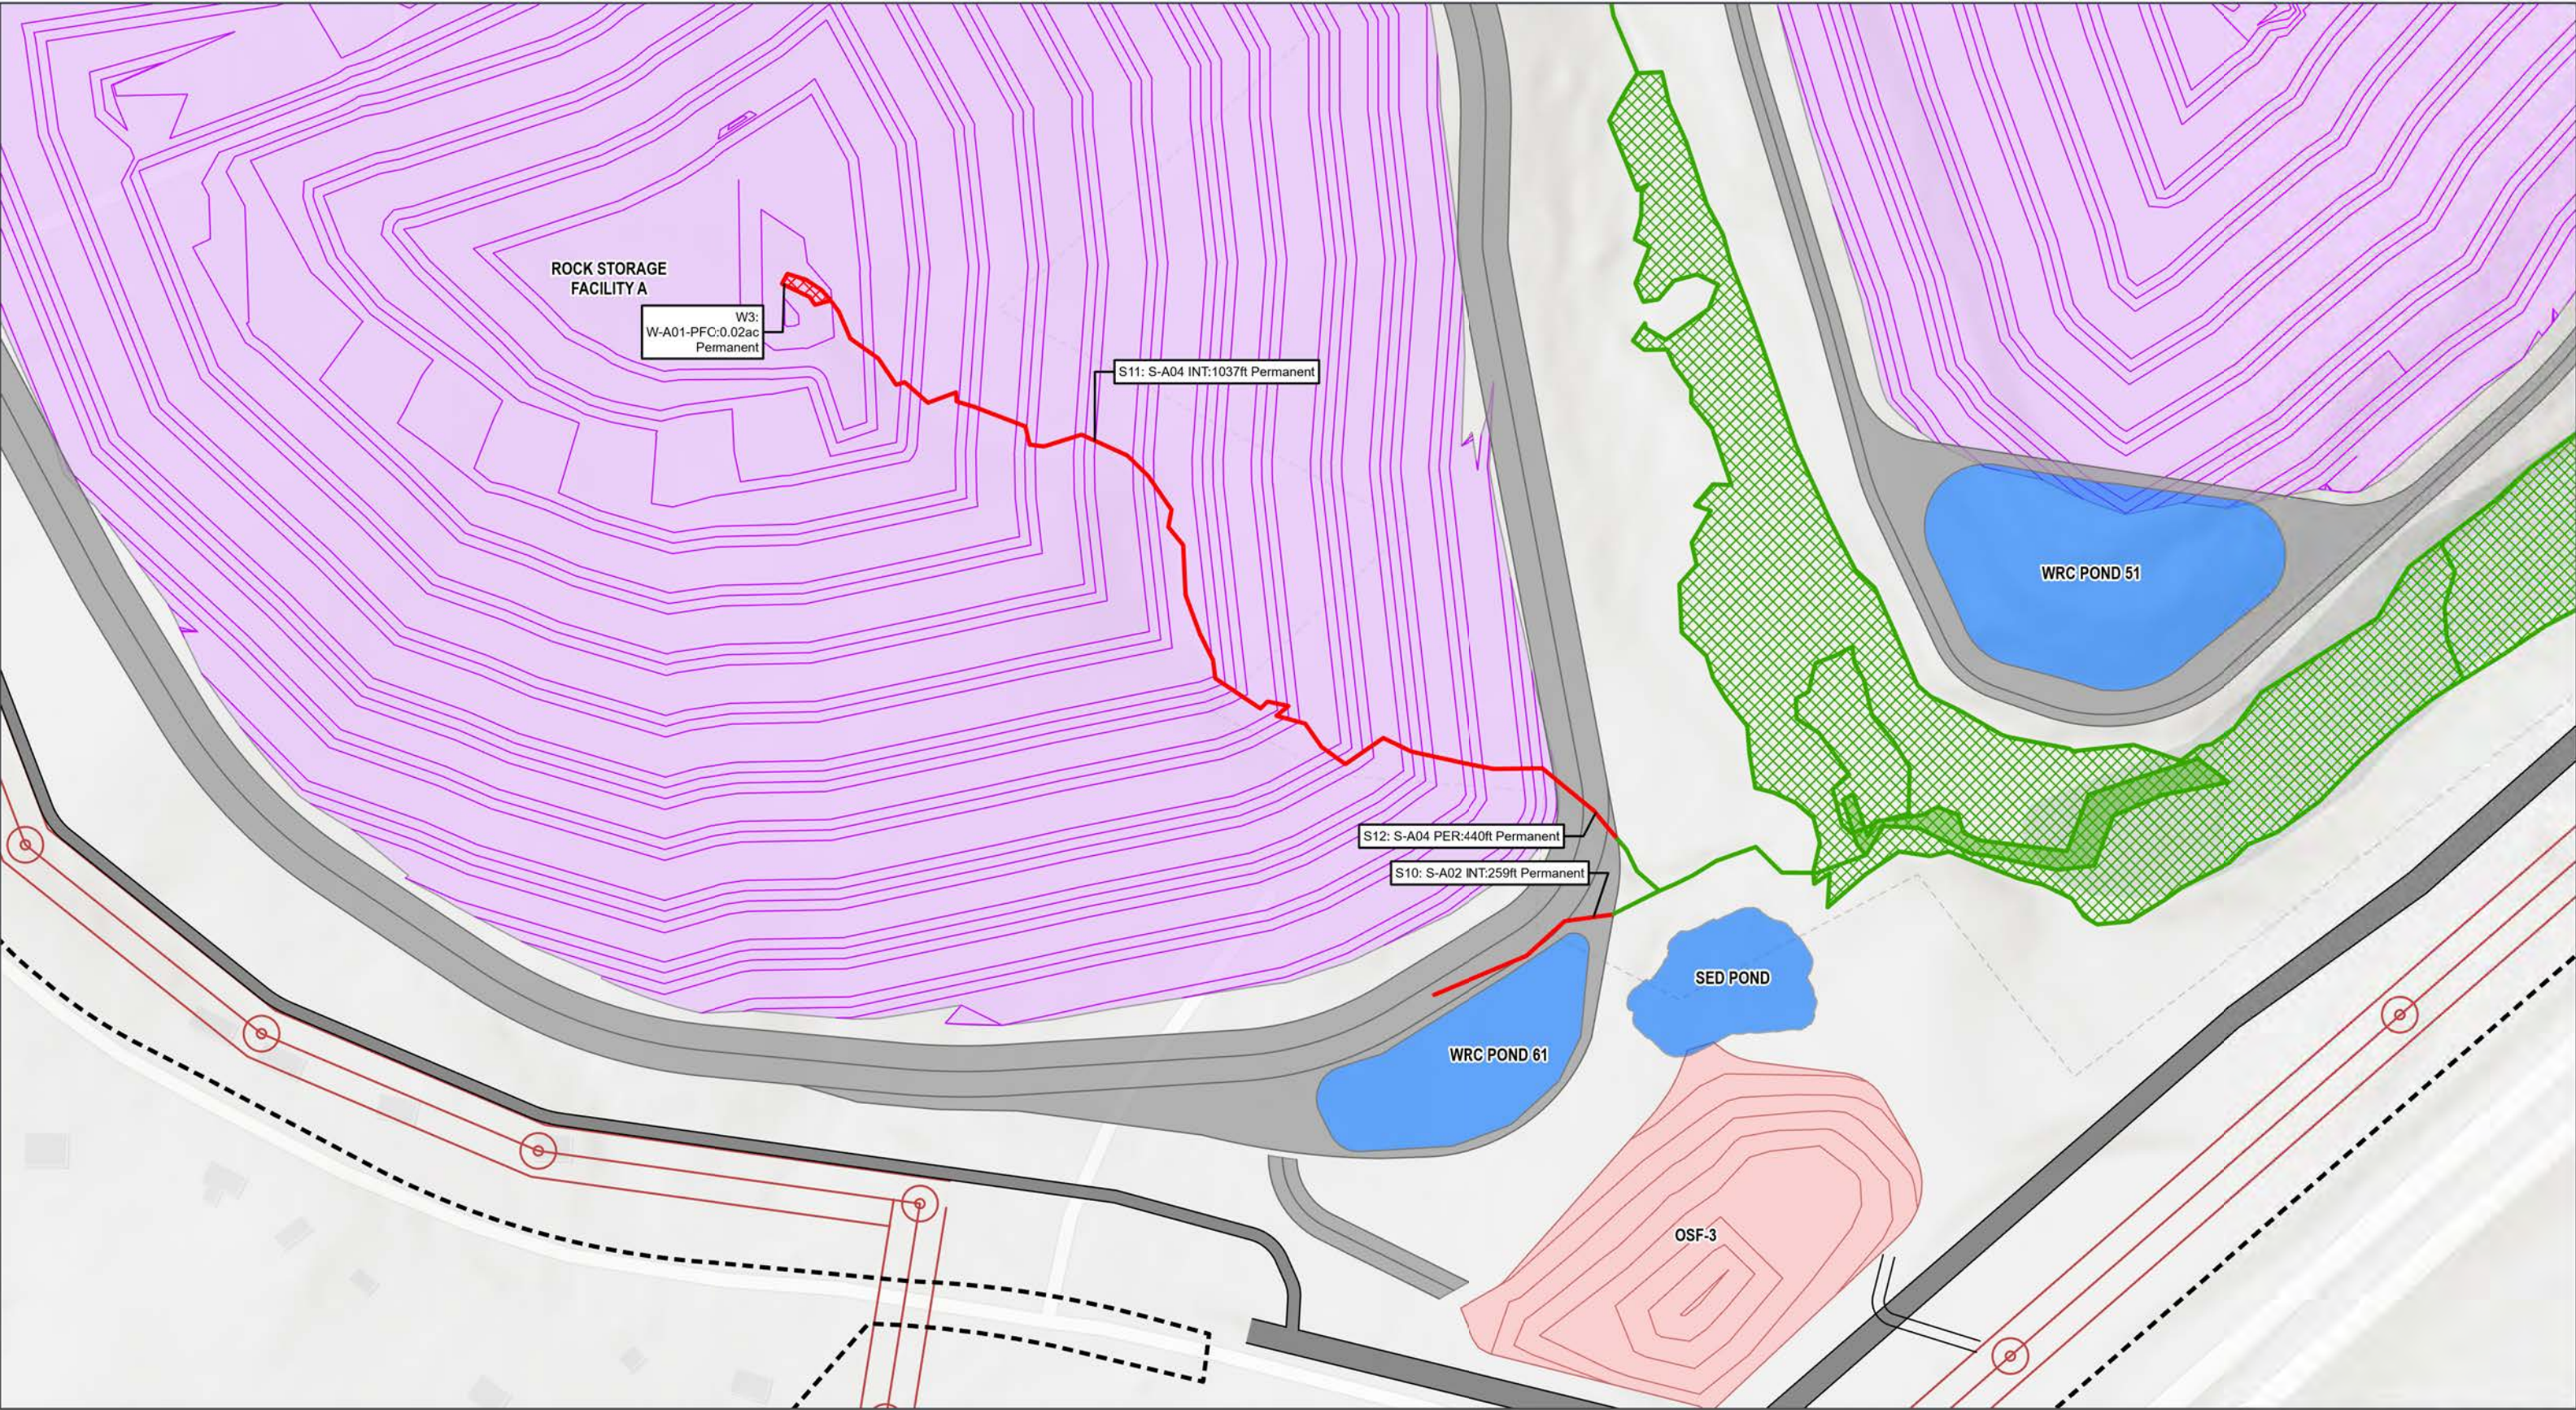

ALBEMARLE USA, INC
KINGS MOUNTAIN LITHIUM MINE

**WOTUS Impacts
Detail Map**

Impact Area 4
Figure 26

Project Boundary

**USACE/NCDEQ
Jurisdictional Stream Lines**

Impacted

Not Impacted

**NC Jurisdictional
Waterbodies**

Not Impacted

NC Jurisdictional Wetlands

Impacted

Not Impacted

HYDROLOGY

Pond

TRANSPORTATION

Haul Road

Site Road

Haul Road

Site Road

MINE DESIGN FEATURES

Overburden Storage Facility
Contour

Rock Storage Facility Contour

Overburden Storage Facility

Rock Storage Facility

INFRASTRUCTURE


Proposed 44kV Route

Cleveland County, NC
USGS 7.5' Quadrangle:
Kings Mountain, NC, 35081-B3
NAD 1983 StatePlane North
Carolina FIPS 3200 Feet
35.2079°N 81.3643°W

1 inch equals 200 feet

Base Map: Esri ArcGIS Online,
accessed September 2024
Updated: 9/6/2024
Project No. 70316
Layout: Impacts_Series
Aprx: 70316_V02024

SWCA
ENVIRONMENTAL CONSULTANTS

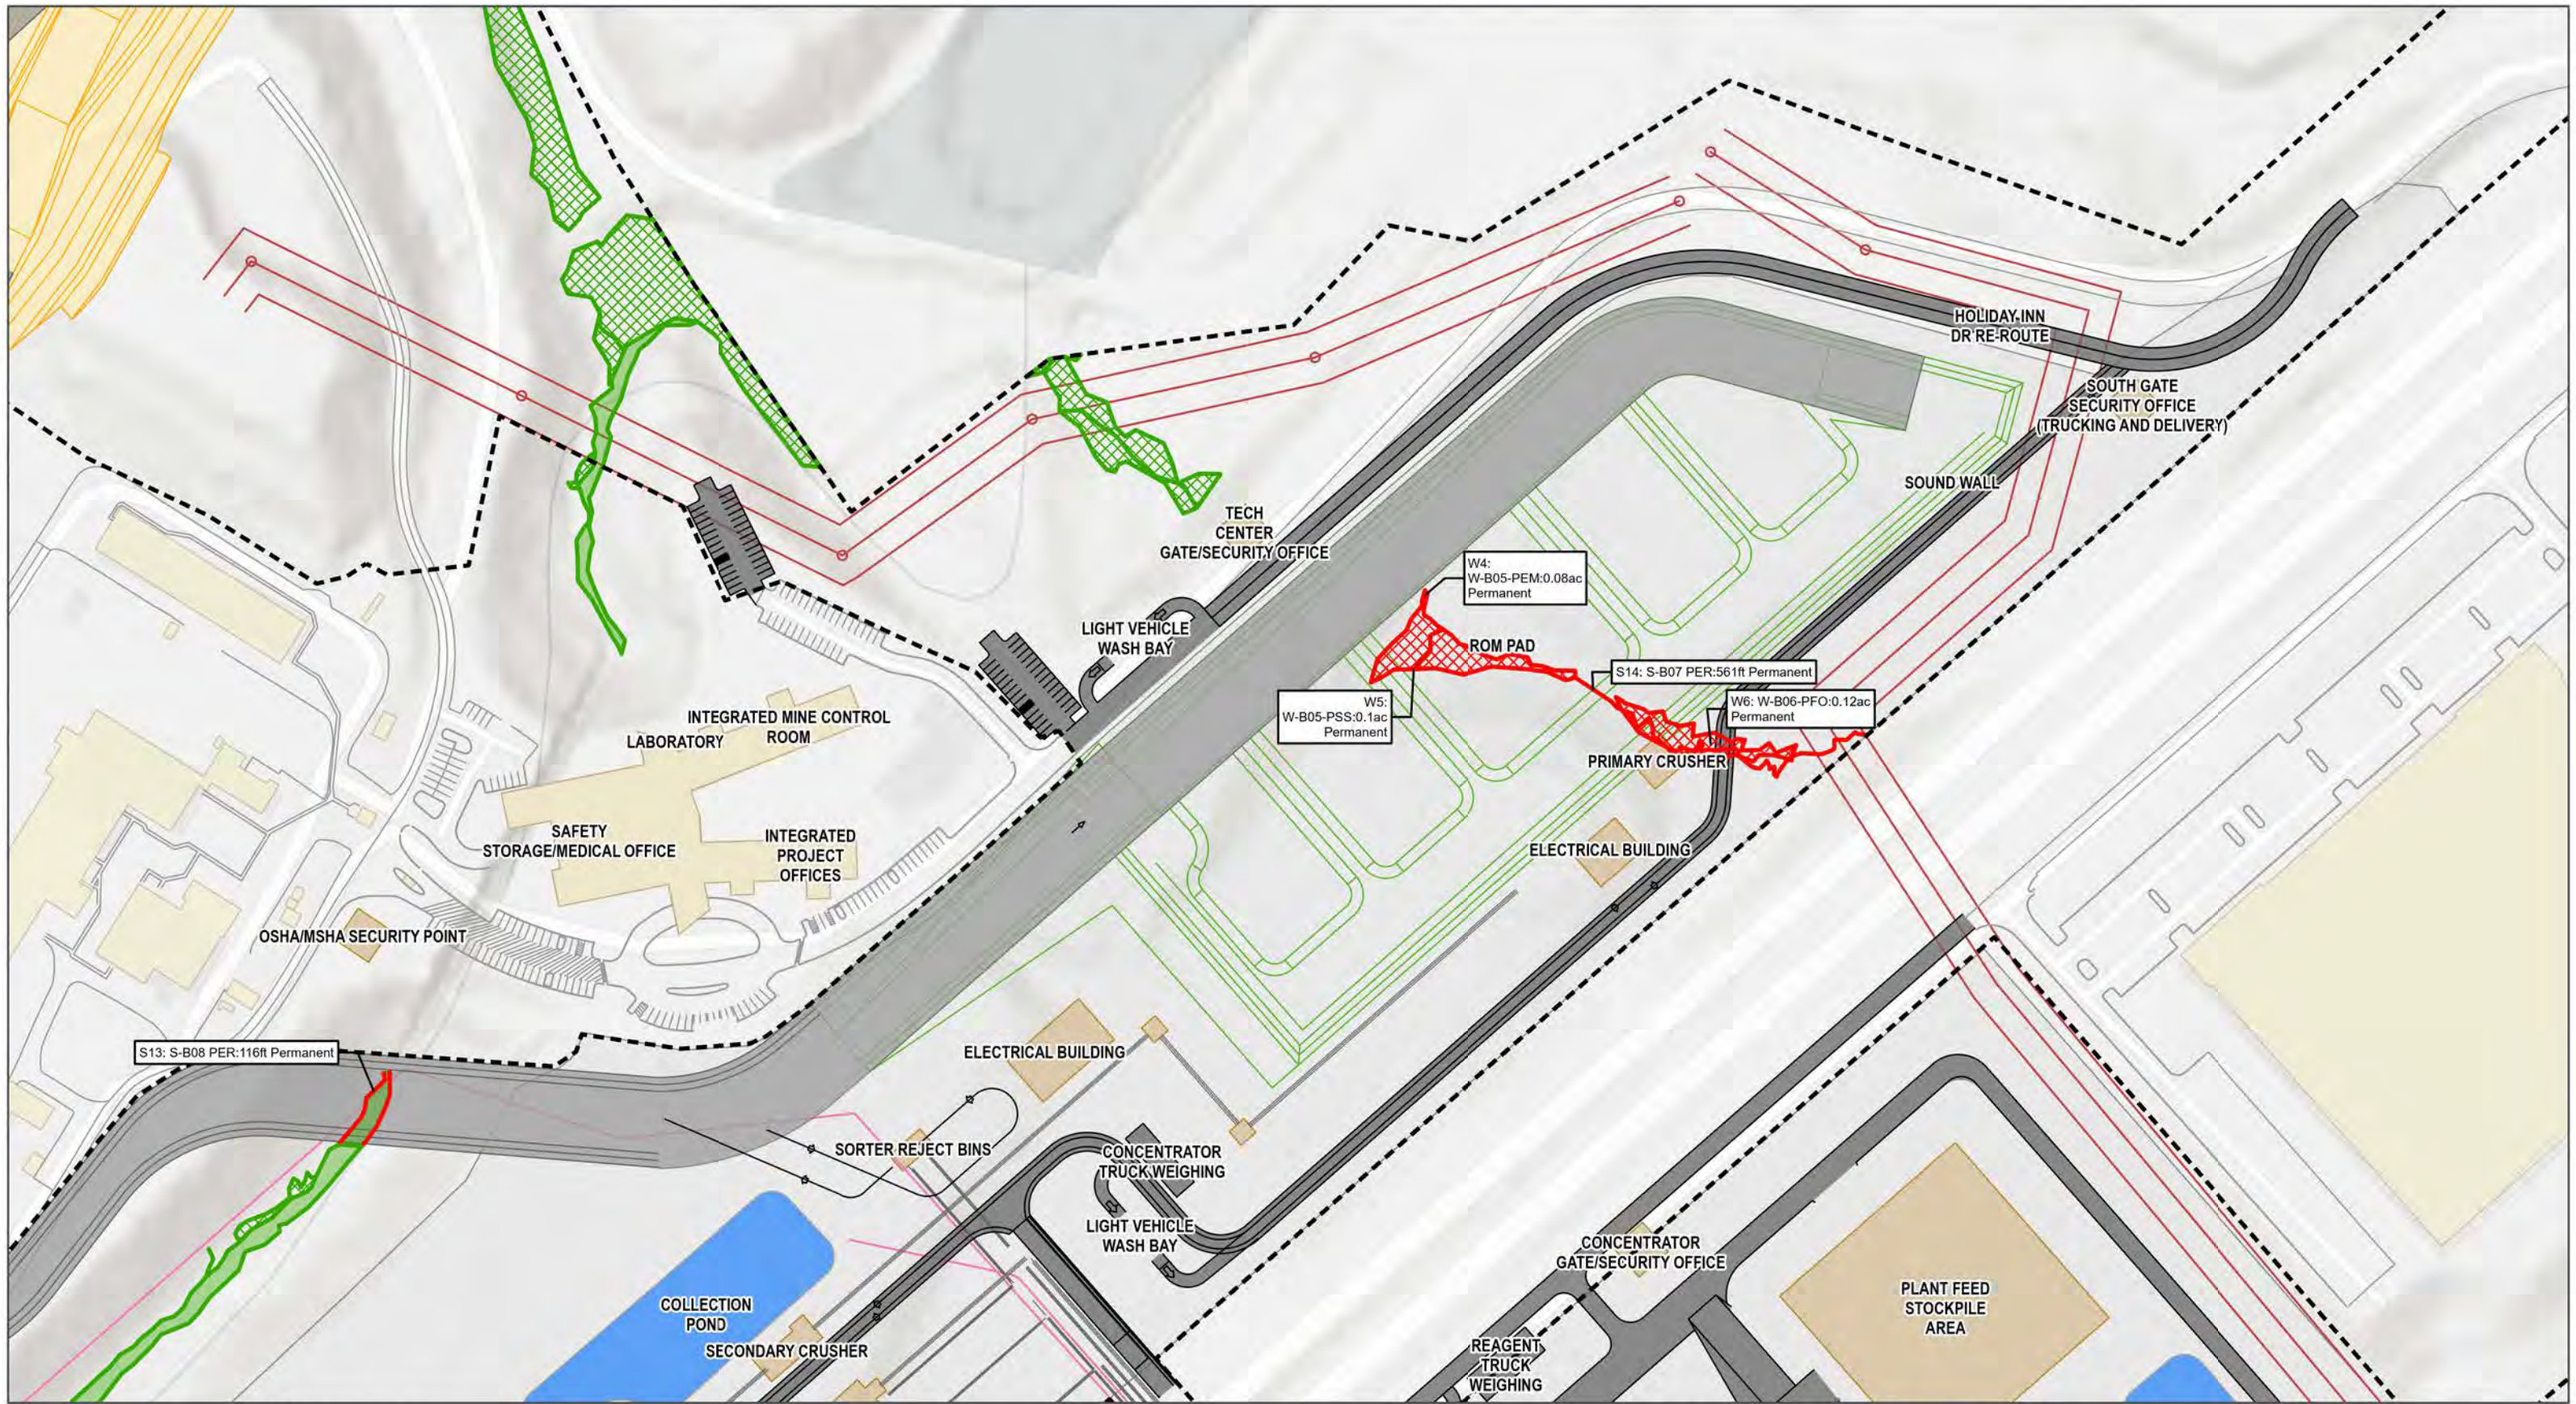

ALBEMARLE USA, INC
KINGS MOUNTAIN LITHIUM MINE

WOTUS Impacts Detail Map

Impact Area 5 & 6
Figure 27

Project Boundary USACE/NCDEQ Jurisdictional Stream Lines Impacted Not Impacted	NC Jurisdictional Waterbodies Not Impacted NC Jurisdictional Wetlands Impacted Not Impacted	HYDROLOGY Pond	TRANSPORTATION Haul Road Site Road Existing Road Haul Road Site Road	MINE DESIGN FEATURES Open Pit Contour Open Pit	INFRASTRUCTURE Conveyor Electric/Pipe Utility Proposed 44kV Route Existing Building Proposed Building	MINE STOCKPILE AREAS Run-of-Mine Pad Ground Disturbance Area and Pads
--	--	-------------------------------------	---	--	--	---

Cleveland County, NC
USGS 7.5' Quadrangle:
Kings Mountain, NC, 35081-B3
NAD 1983 StatePlane North
Carolina FIPS 3200 Feet
35.2174°N 81.3477°W


1 inch equals 200 feet

Base Map: Esri ArcGIS Online,
accessed September 2024
Updated: 9/6/2024
Project No. 70316
Layout: Impacts Series
Aprx: 70316_VID2024

0 110 220
0 20 40
Meters
Feet

N

SWCA
ENVIRONMENTAL CONSULTANTS

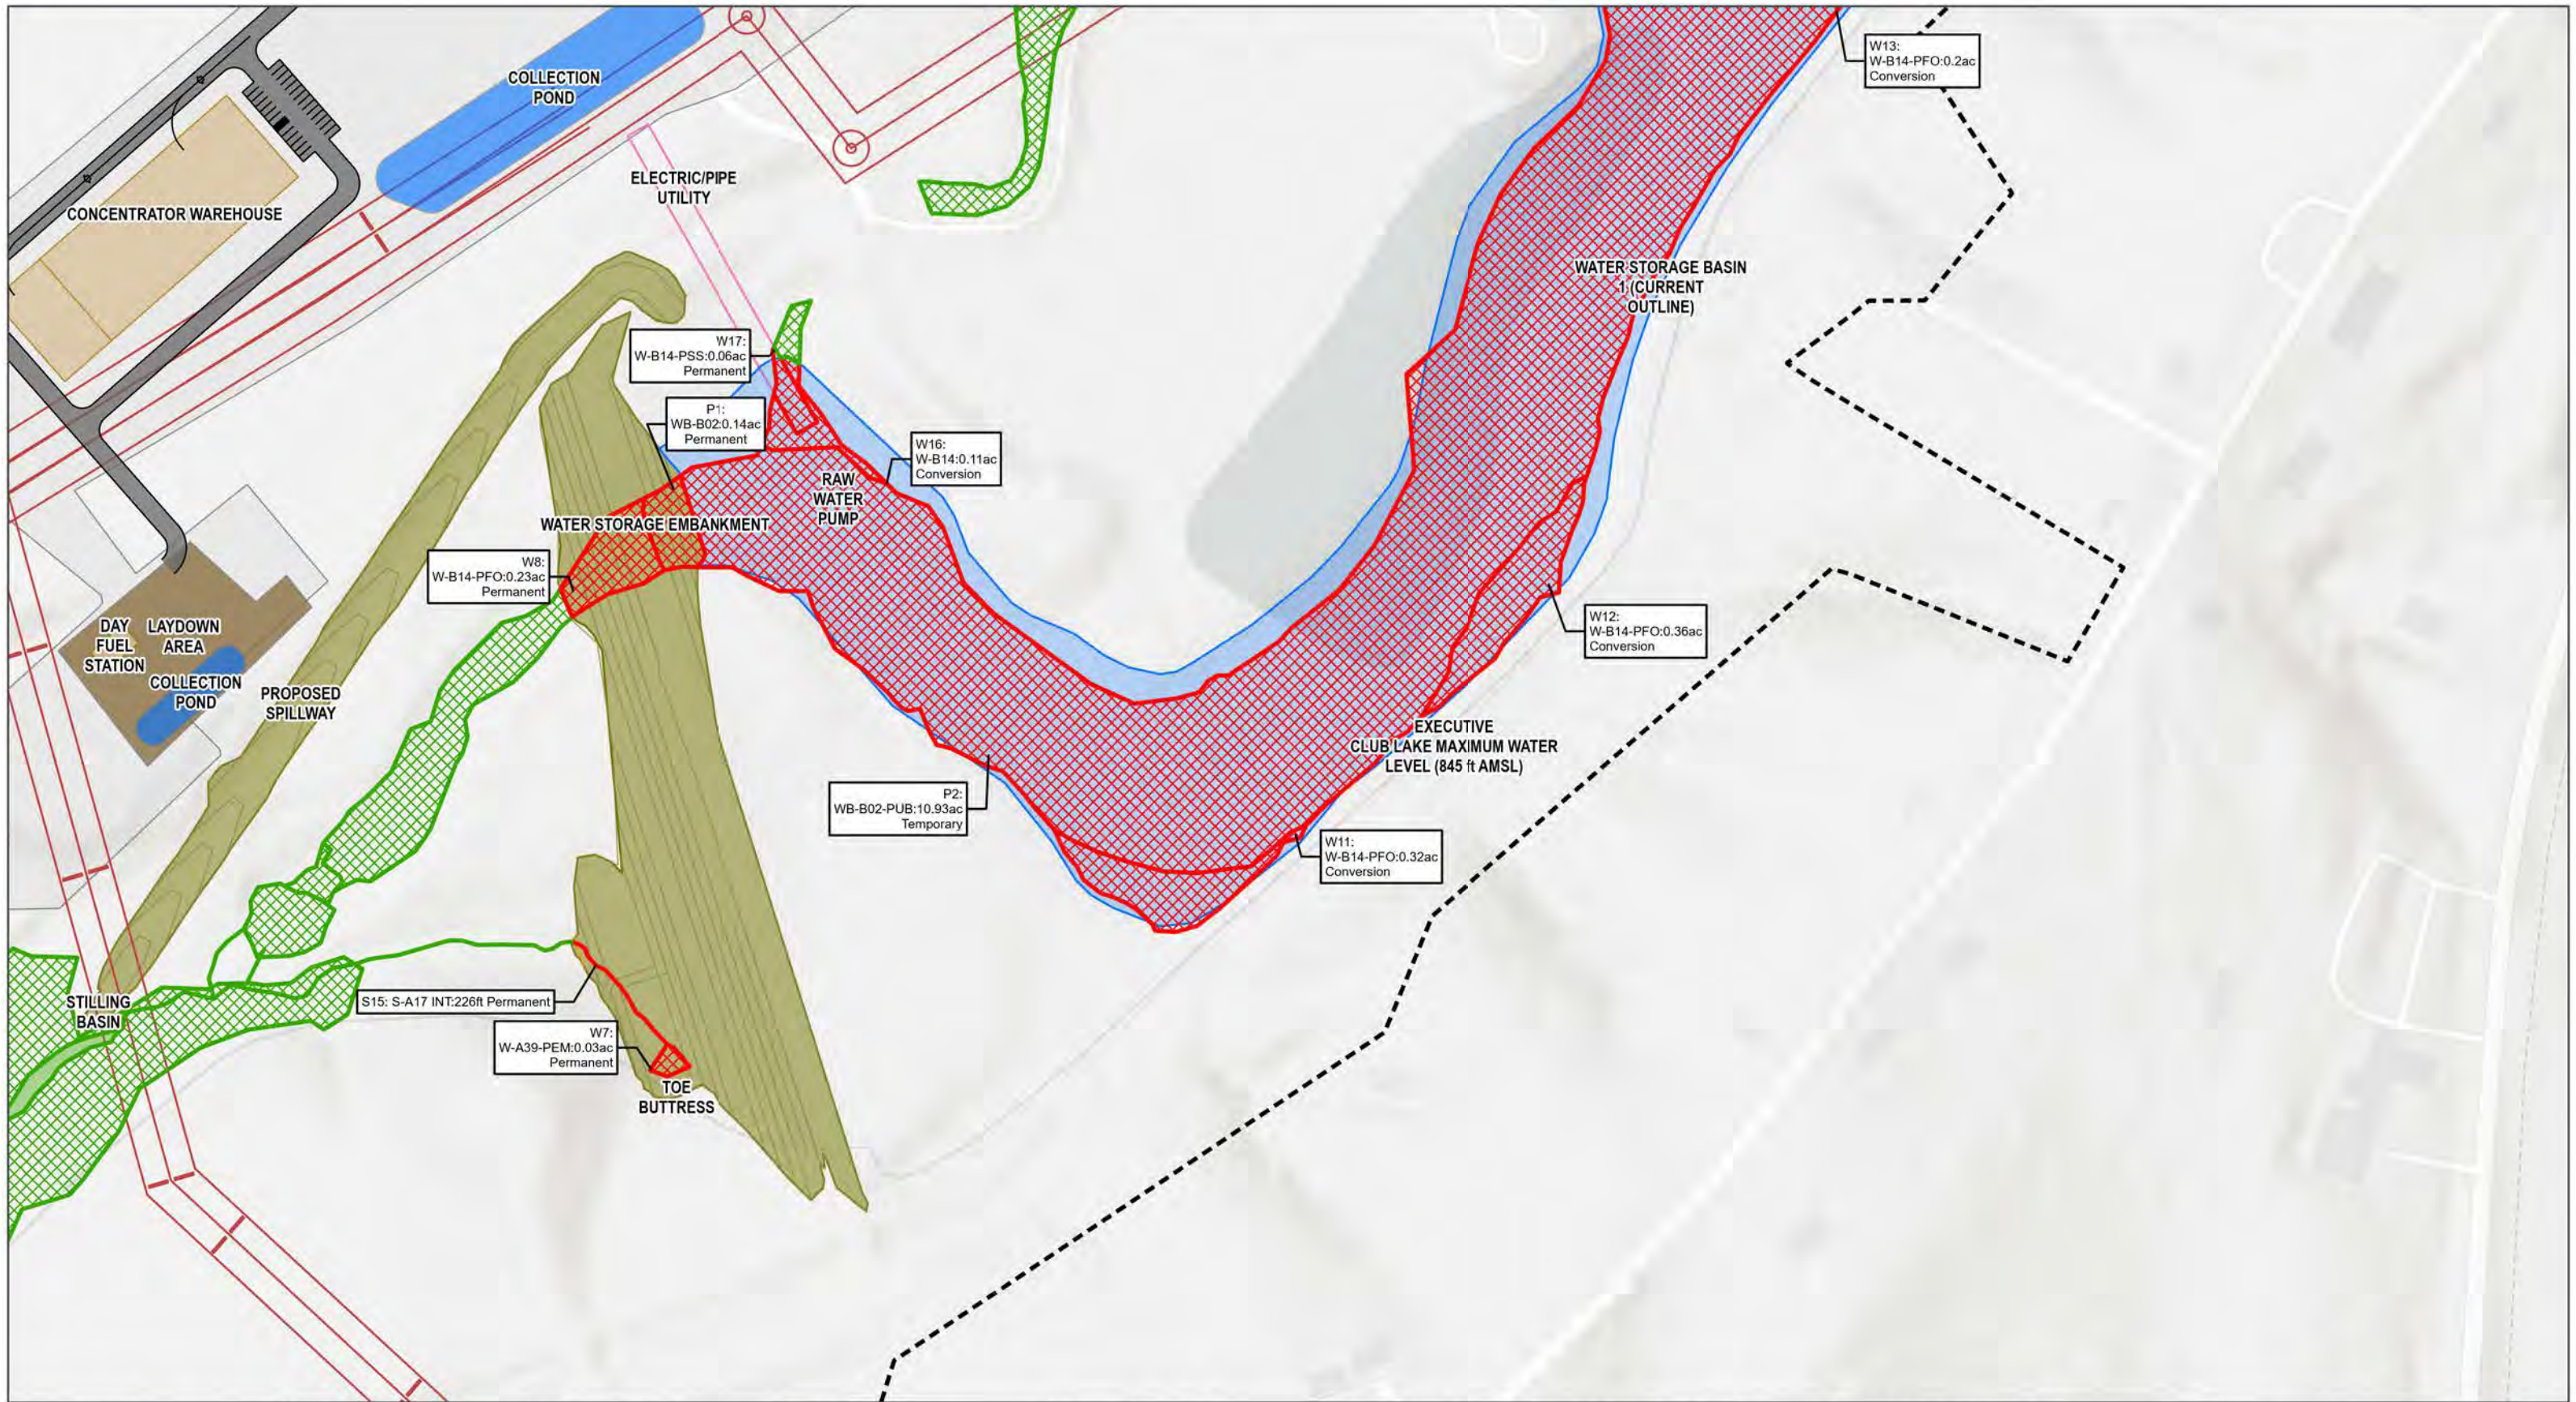

ALBEMARLE USA, INC
KINGS MOUNTAIN LITHIUM MINE

WOTUS Impacts Detail Map

Impact Area 7 & 8 & 9
Figure 28

Project Boundary

USACE/NCDEQ Jurisdictional Stream Lines

Impacted
Not Impacted

NC Jurisdictional Waterbodies

Not Impacted

NC Jurisdictional Wetlands

Impacted
Not Impacted

HYDROLOGY

Pond
Water Storage Basin

TRANSPORTATION

Site Road
Site Road

MINE DESIGN FEATURES

Open Pit Contour

INFRASTRUCTURE

Electric/Pipe Utility
Proposed 44kV Route
Proposed Dam Contour
Proposed Building
Proposed Dam

MINE STOCKPILE AREAS


Laydown Area
Ground Disturbance Area and
Pads

Cleveland County, NC
USGS 7.5' Quadrangle:
Kings Mountain, NC, 35081-B3
NAD 1983 StatePlane North
Carolina FIPS 3200 Feet
35.2088°N 81.3461°W


1 inch equals 200 feet

Base Map: Esri ArcGIS Online,
accessed September 2024
Updated: 9/6/2024
Project No. 70316
Layout: Impacts_Series
Aprx: 70316_WD2024

0 110 220
0 20 40
Meters

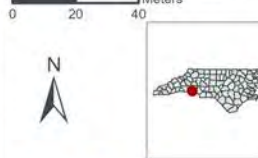

SWCA
ENVIRONMENTAL CONSULTANTS

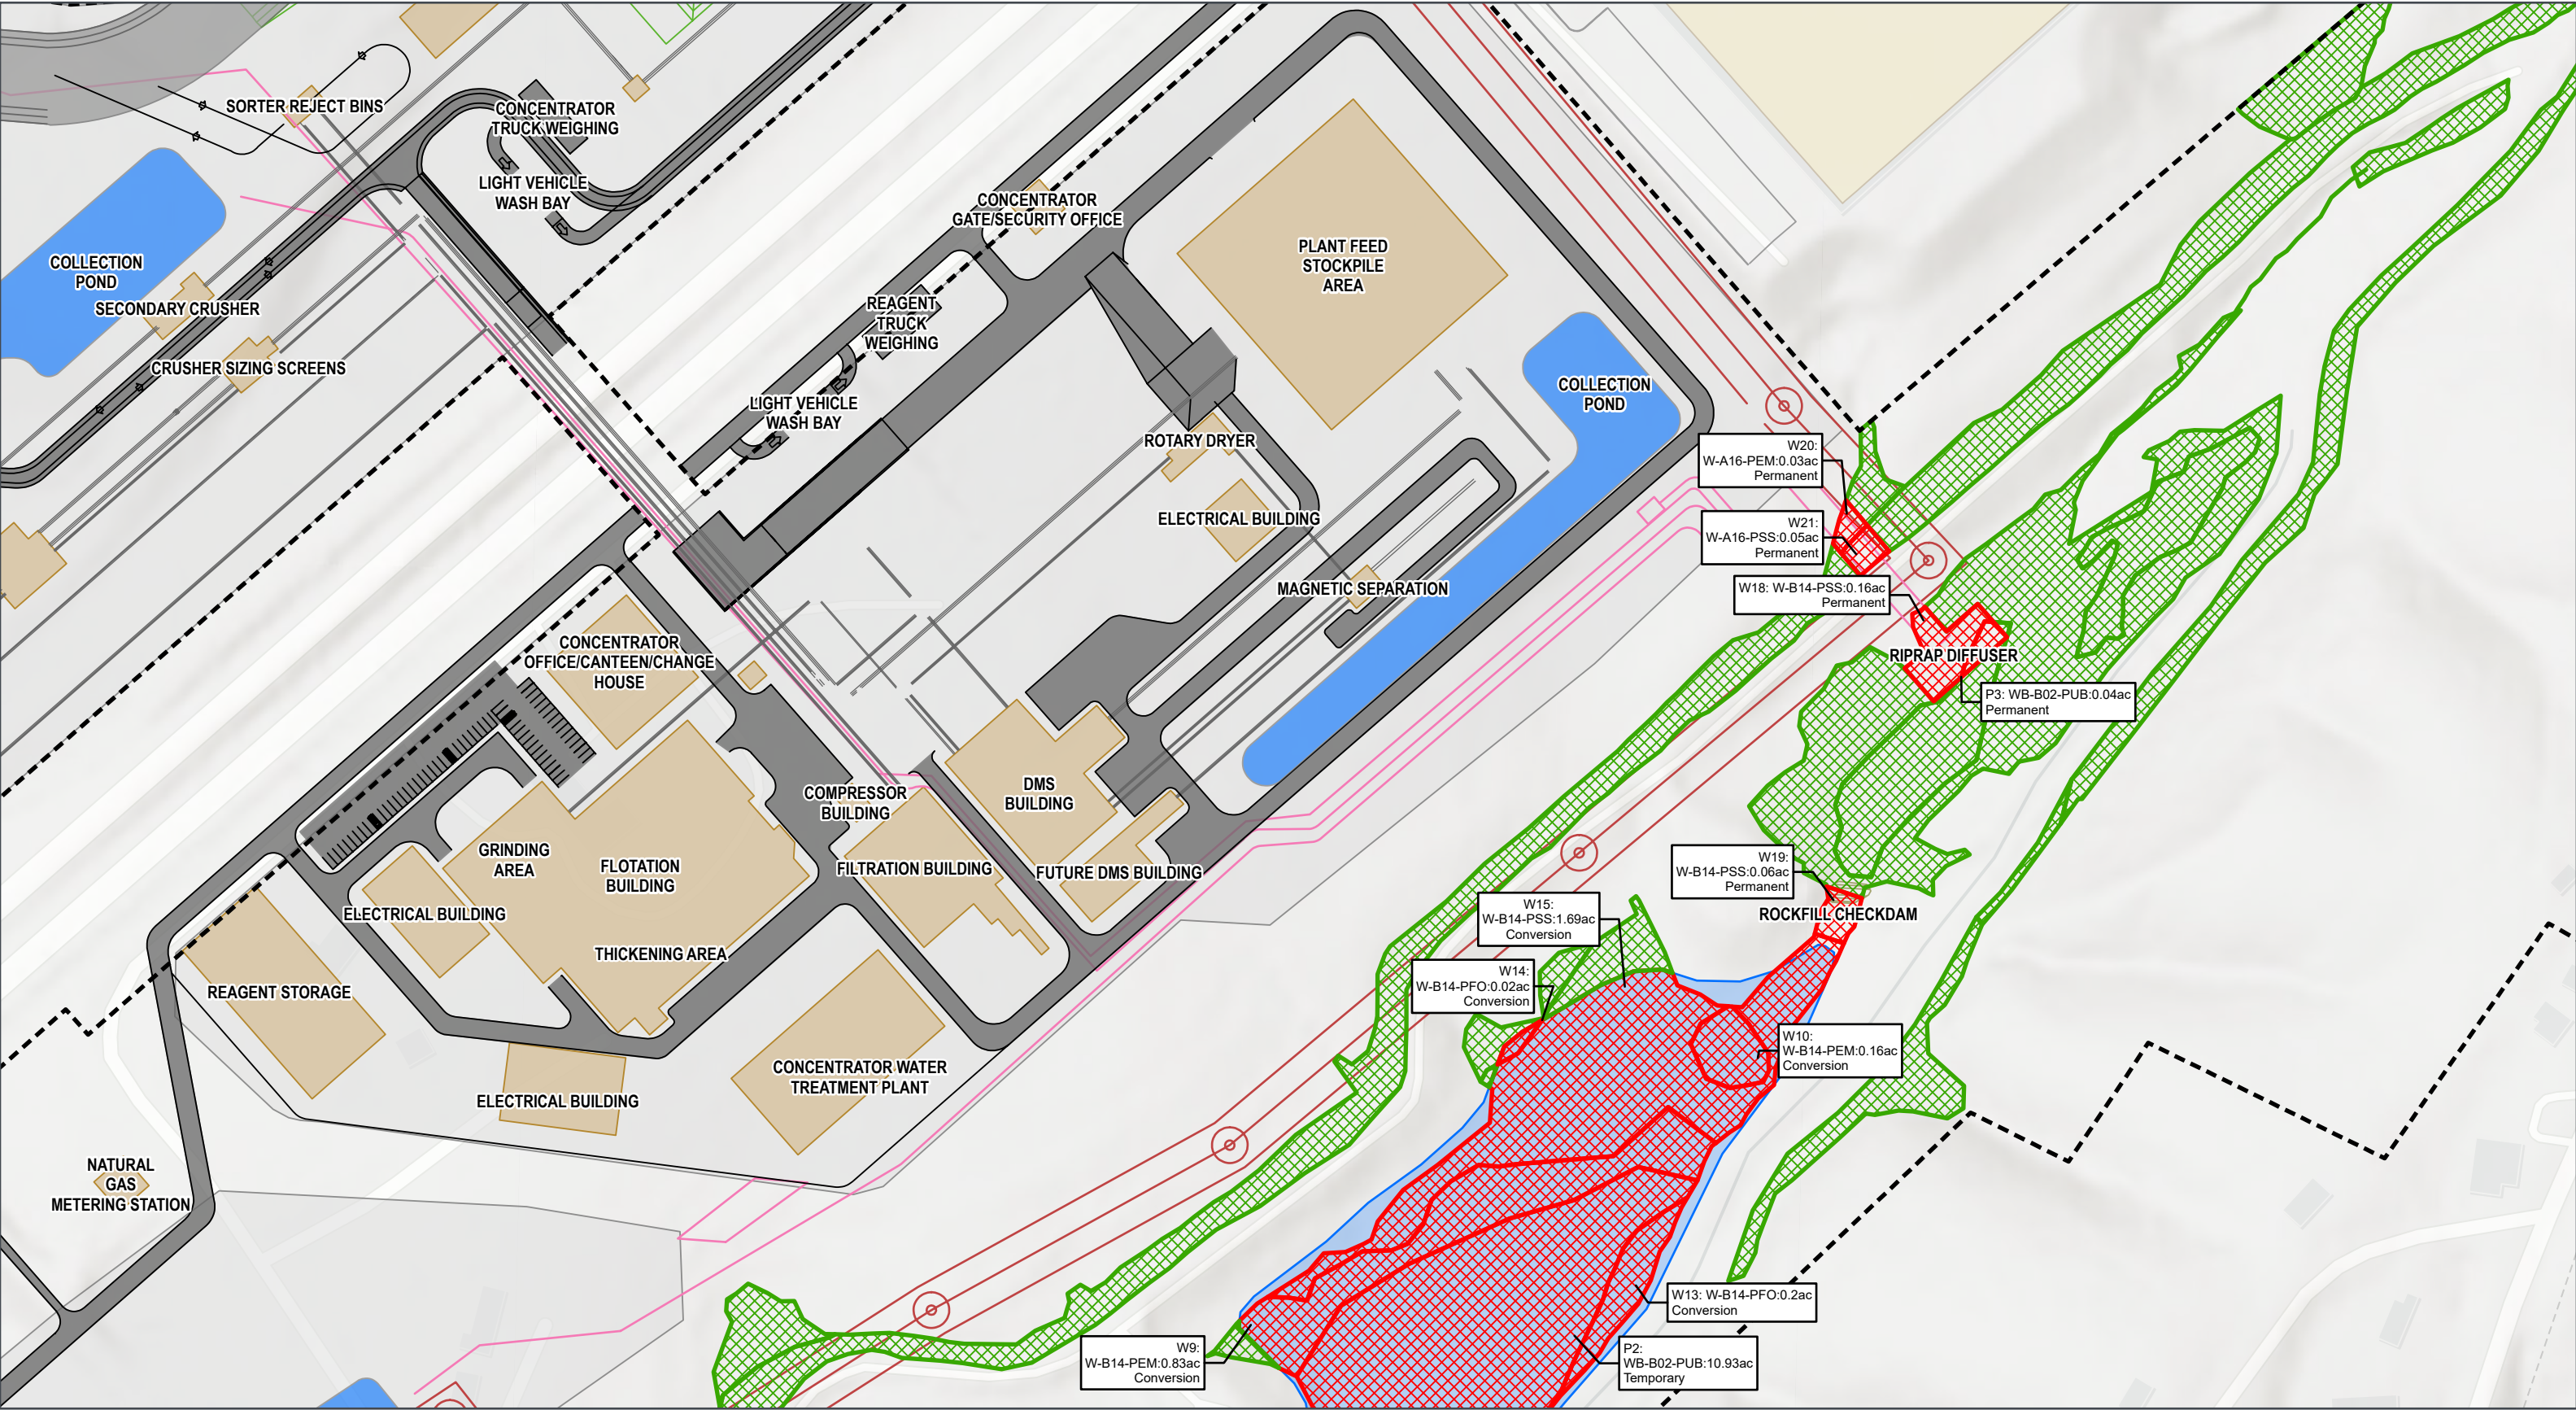

ALBEMARLE USA, INC
KINGS MOUNTAIN LITHIUM MINE

**WOTUS Impacts
Detail Map**

Impact Area 8 & 9
Figure 29

Project Boundary

**USACE/NCDEQ
Jurisdictional Stream Lines**

Not Impacted

NC Jurisdictional Wetlands

Impacted

Not Impacted

HYDROLOGY

Pond

Water Storage Basin

TRANSPORTATION

Haul Road

Site Road

Existing Road

Haul Road

Site Road

INFRASTRUCTURE

Conveyor

Electric/Pipe Utility

Proposed 44kV Route

Proposed Dam Contour

Existing Building

Proposed Building

MINE STOCKPILE AREAS


Run-of-Mine Pad


Ground Disturbance Area and Pads

Cleveland County, NC
USGS 7.5' Quadrangle:
Kings Mountain, NC, 35081-B3
NAD 1983 StatePlane North
Carolina FIPS 3200 Feet
35.2138°N 81.345°W

1 inch equals 200 feet

Base Map: Esri ArcGIS Online,
accessed September 2024
Updated: 9/11/2024
Project No: 70316
Layout: Impacts_Series
Aprx: 70316_WD2024

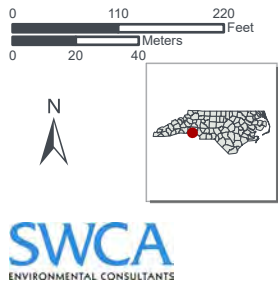

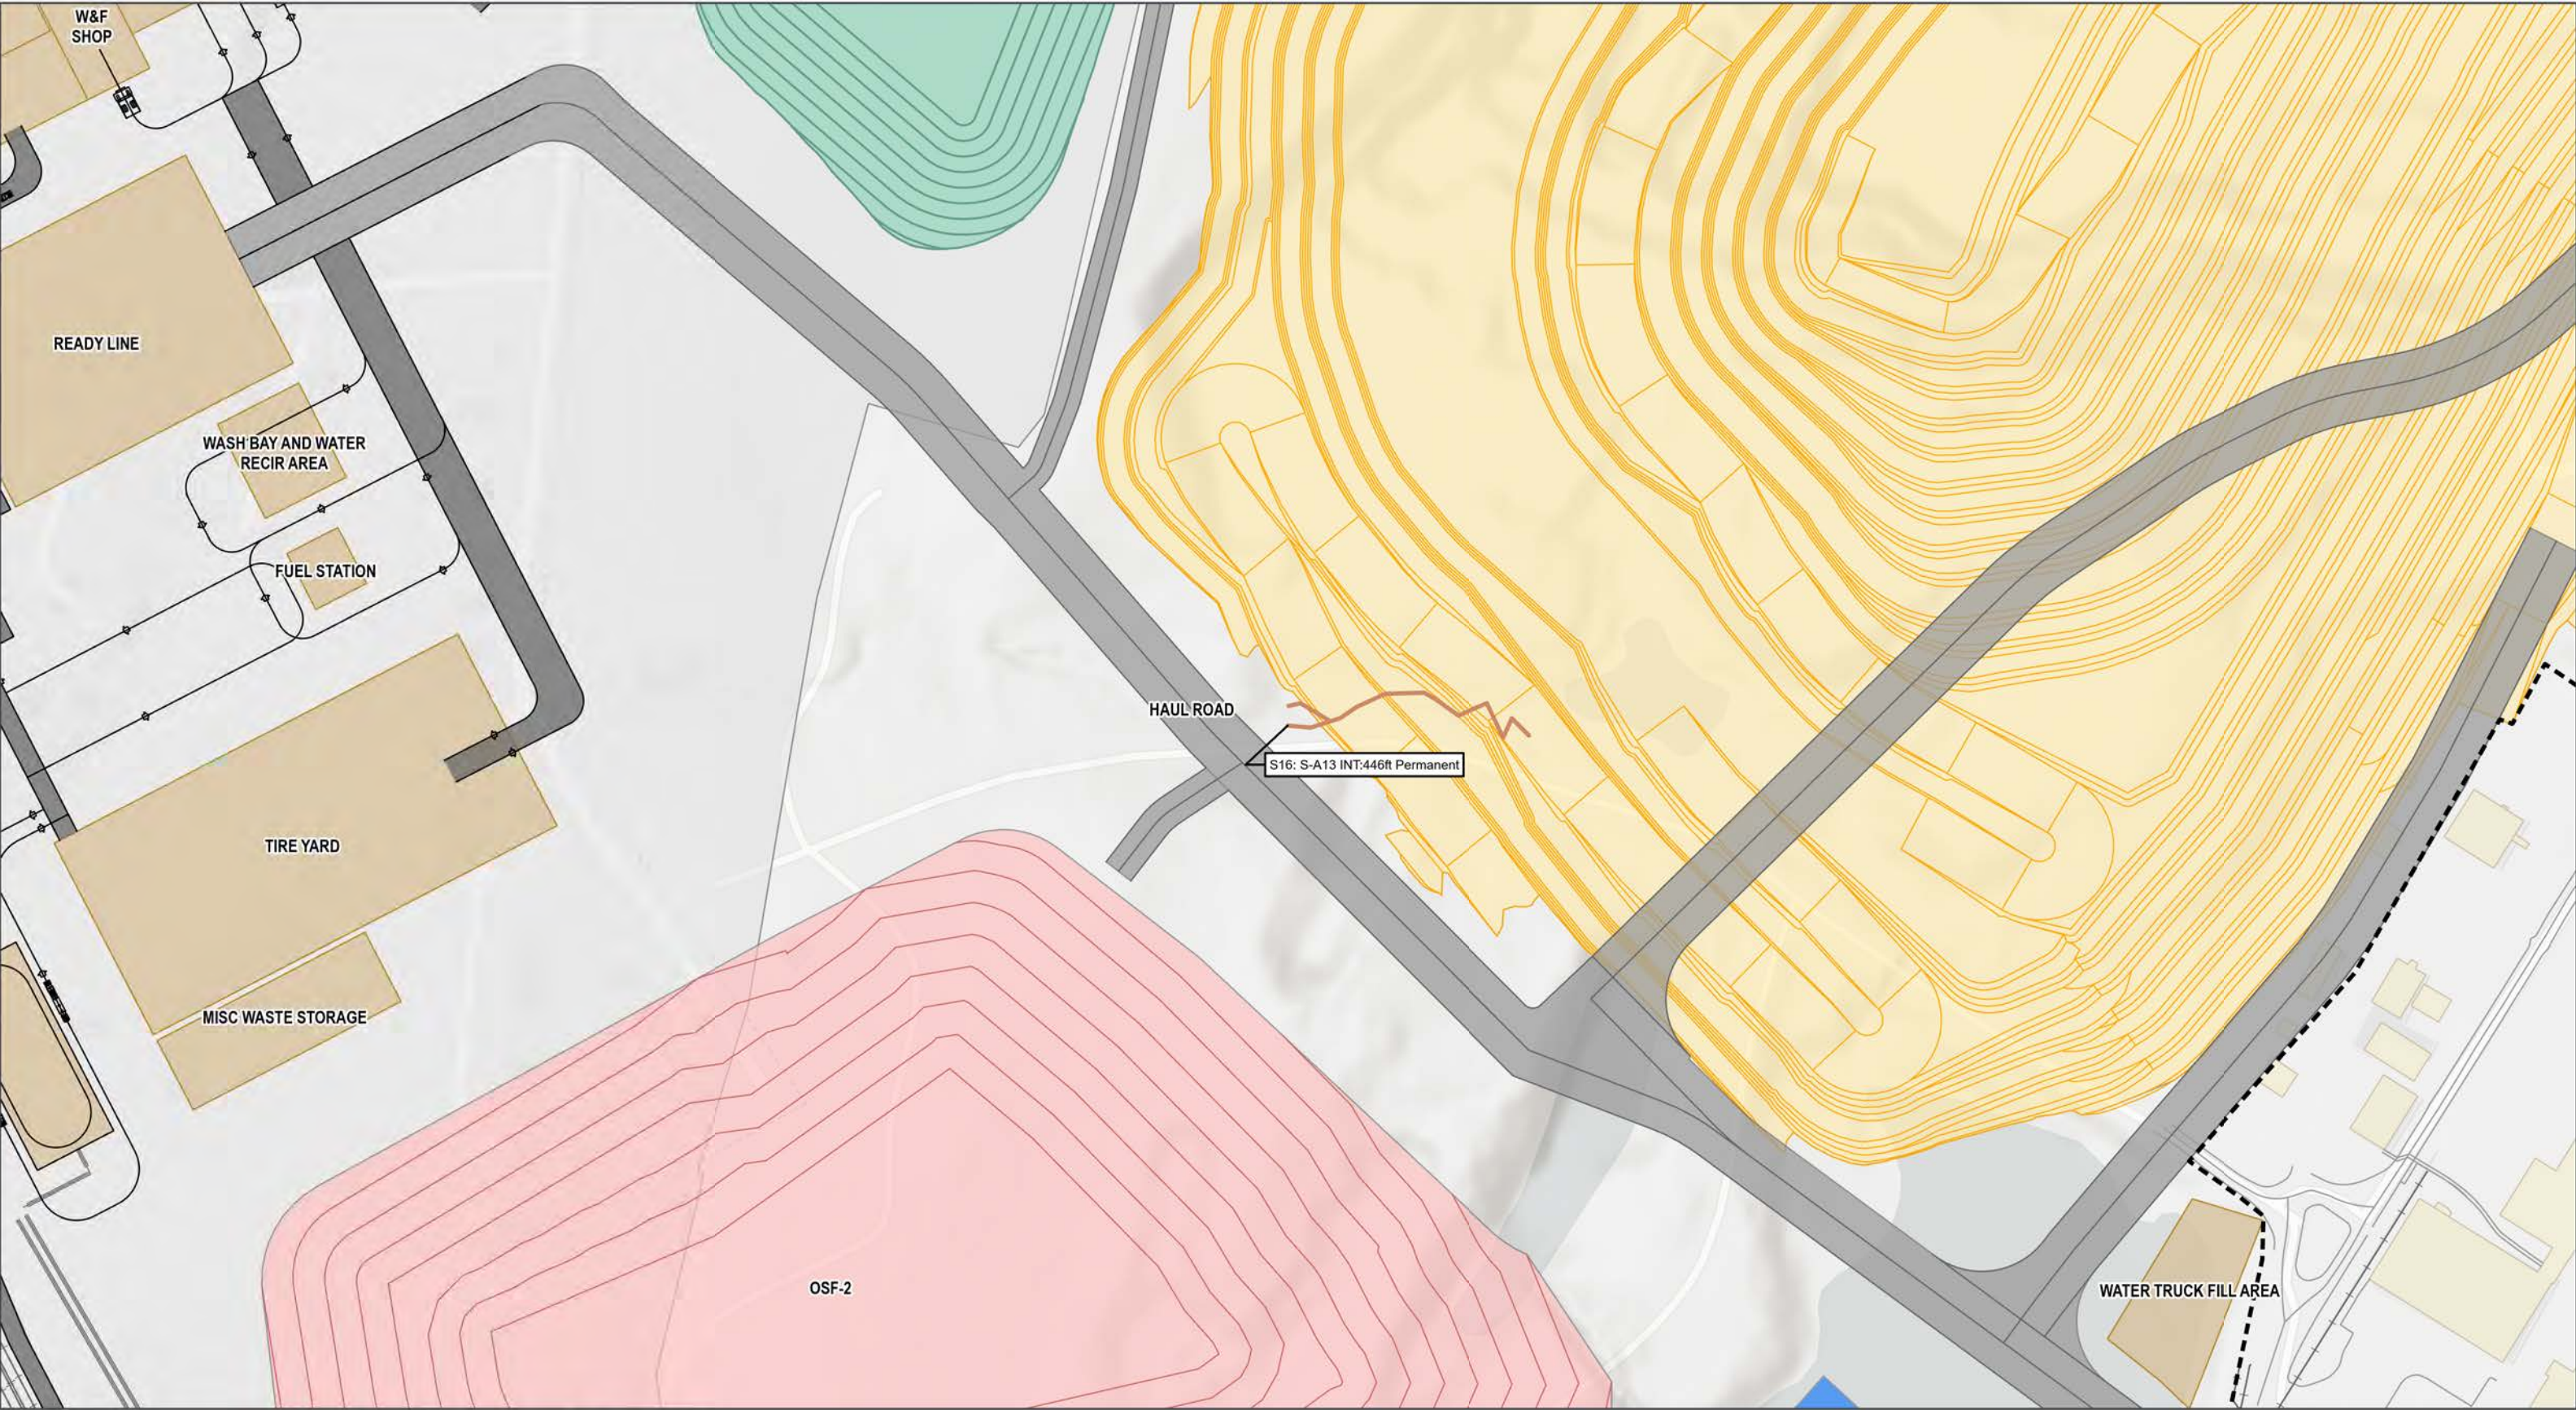

ALBEMARLE USA, INC
KINGS MOUNTAIN LITHIUM MINE

**WOTUS Impacts
Detail Map**

Impact Area 10
Figure 30

Project Boundary

**USACE/NCDEQ
Jurisdictional Stream Lines**

NCDEQ Only

HYDROLOGY

Pond

TRANSPORATION

Railroad

Haul Road

Site Road

Existing Road

Haul Road

Site Road

MINE DESIGN FEATURES

Open Pit Contour

Overburden Storage Facility Contour

Open Pit

Overburden Storage Facility

INFRASTRUCTURE

Conveyor

Existing Building

Proposed Building

MINE STOCKPILE AREAS

Growth Media Storage Contour

Growth Media Storage

Ground Disturbance Area and Pads



Cleveland County, NC
USGS 7.5' Quadrangle:
Kings Mountain, NC, 35081-B3
NAD 1983 StatePlane North
Carolina FIPS 3200 Feet
35.2182°N 81.3588°W

1 inch equals 200 feet

Base Map: Esri ArcGIS Online,
accessed September 2024
Updated: 9/6/2024
Project No. 70316
Layout: Impacts_Series
Aprx: 70316_WD2024

0 20 40 110 220
Meters Feet

SWCA
ENVIRONMENTAL CONSULTANTS

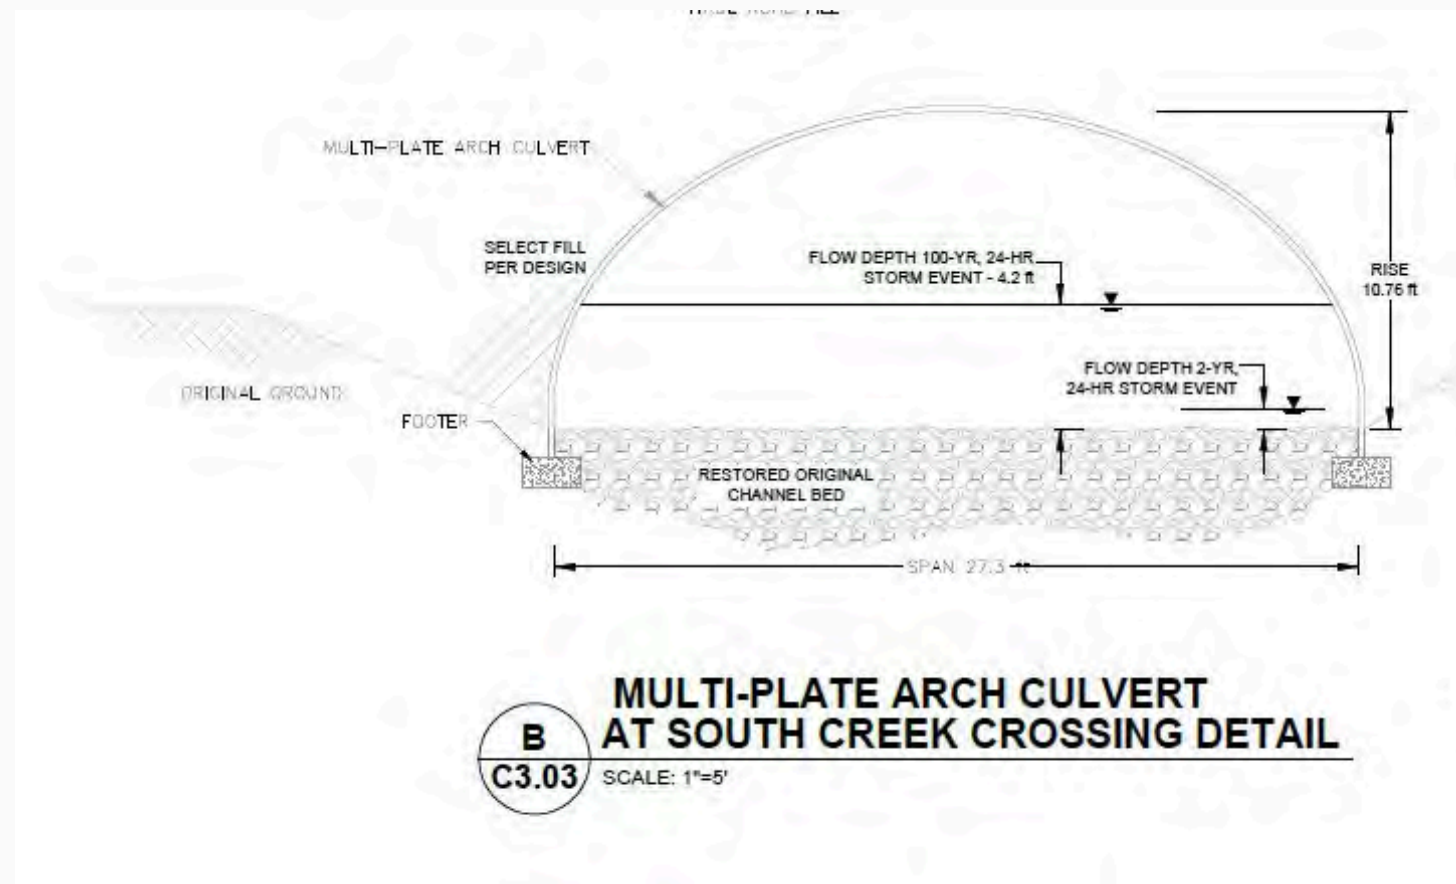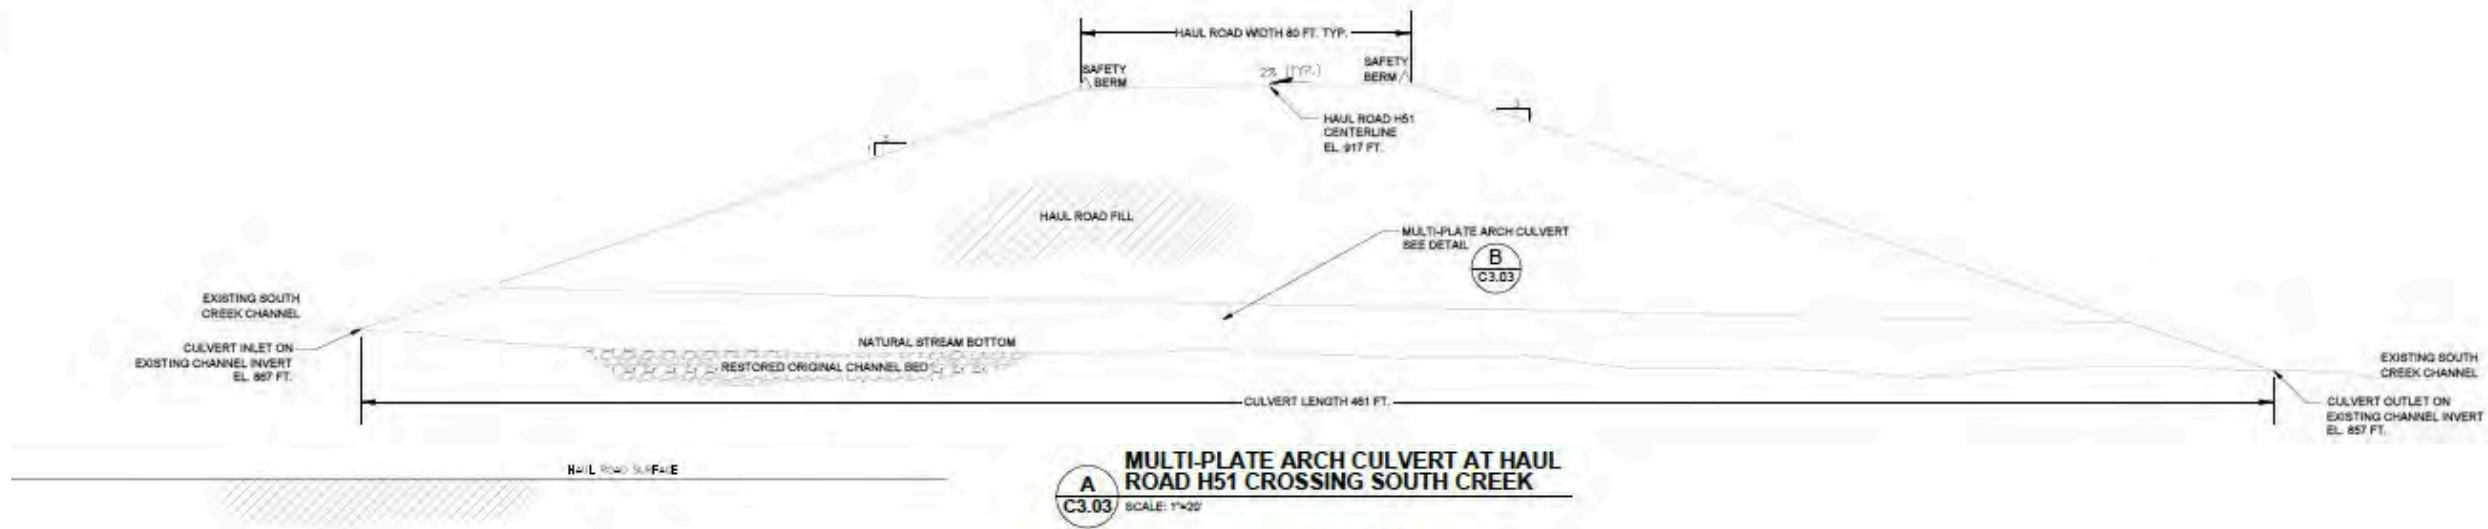


SRK Consulting
3/21/2024

Figure 31:
South Creek Road Crossing Detail

Kings Mountain
Cleveland County,
North Carolina



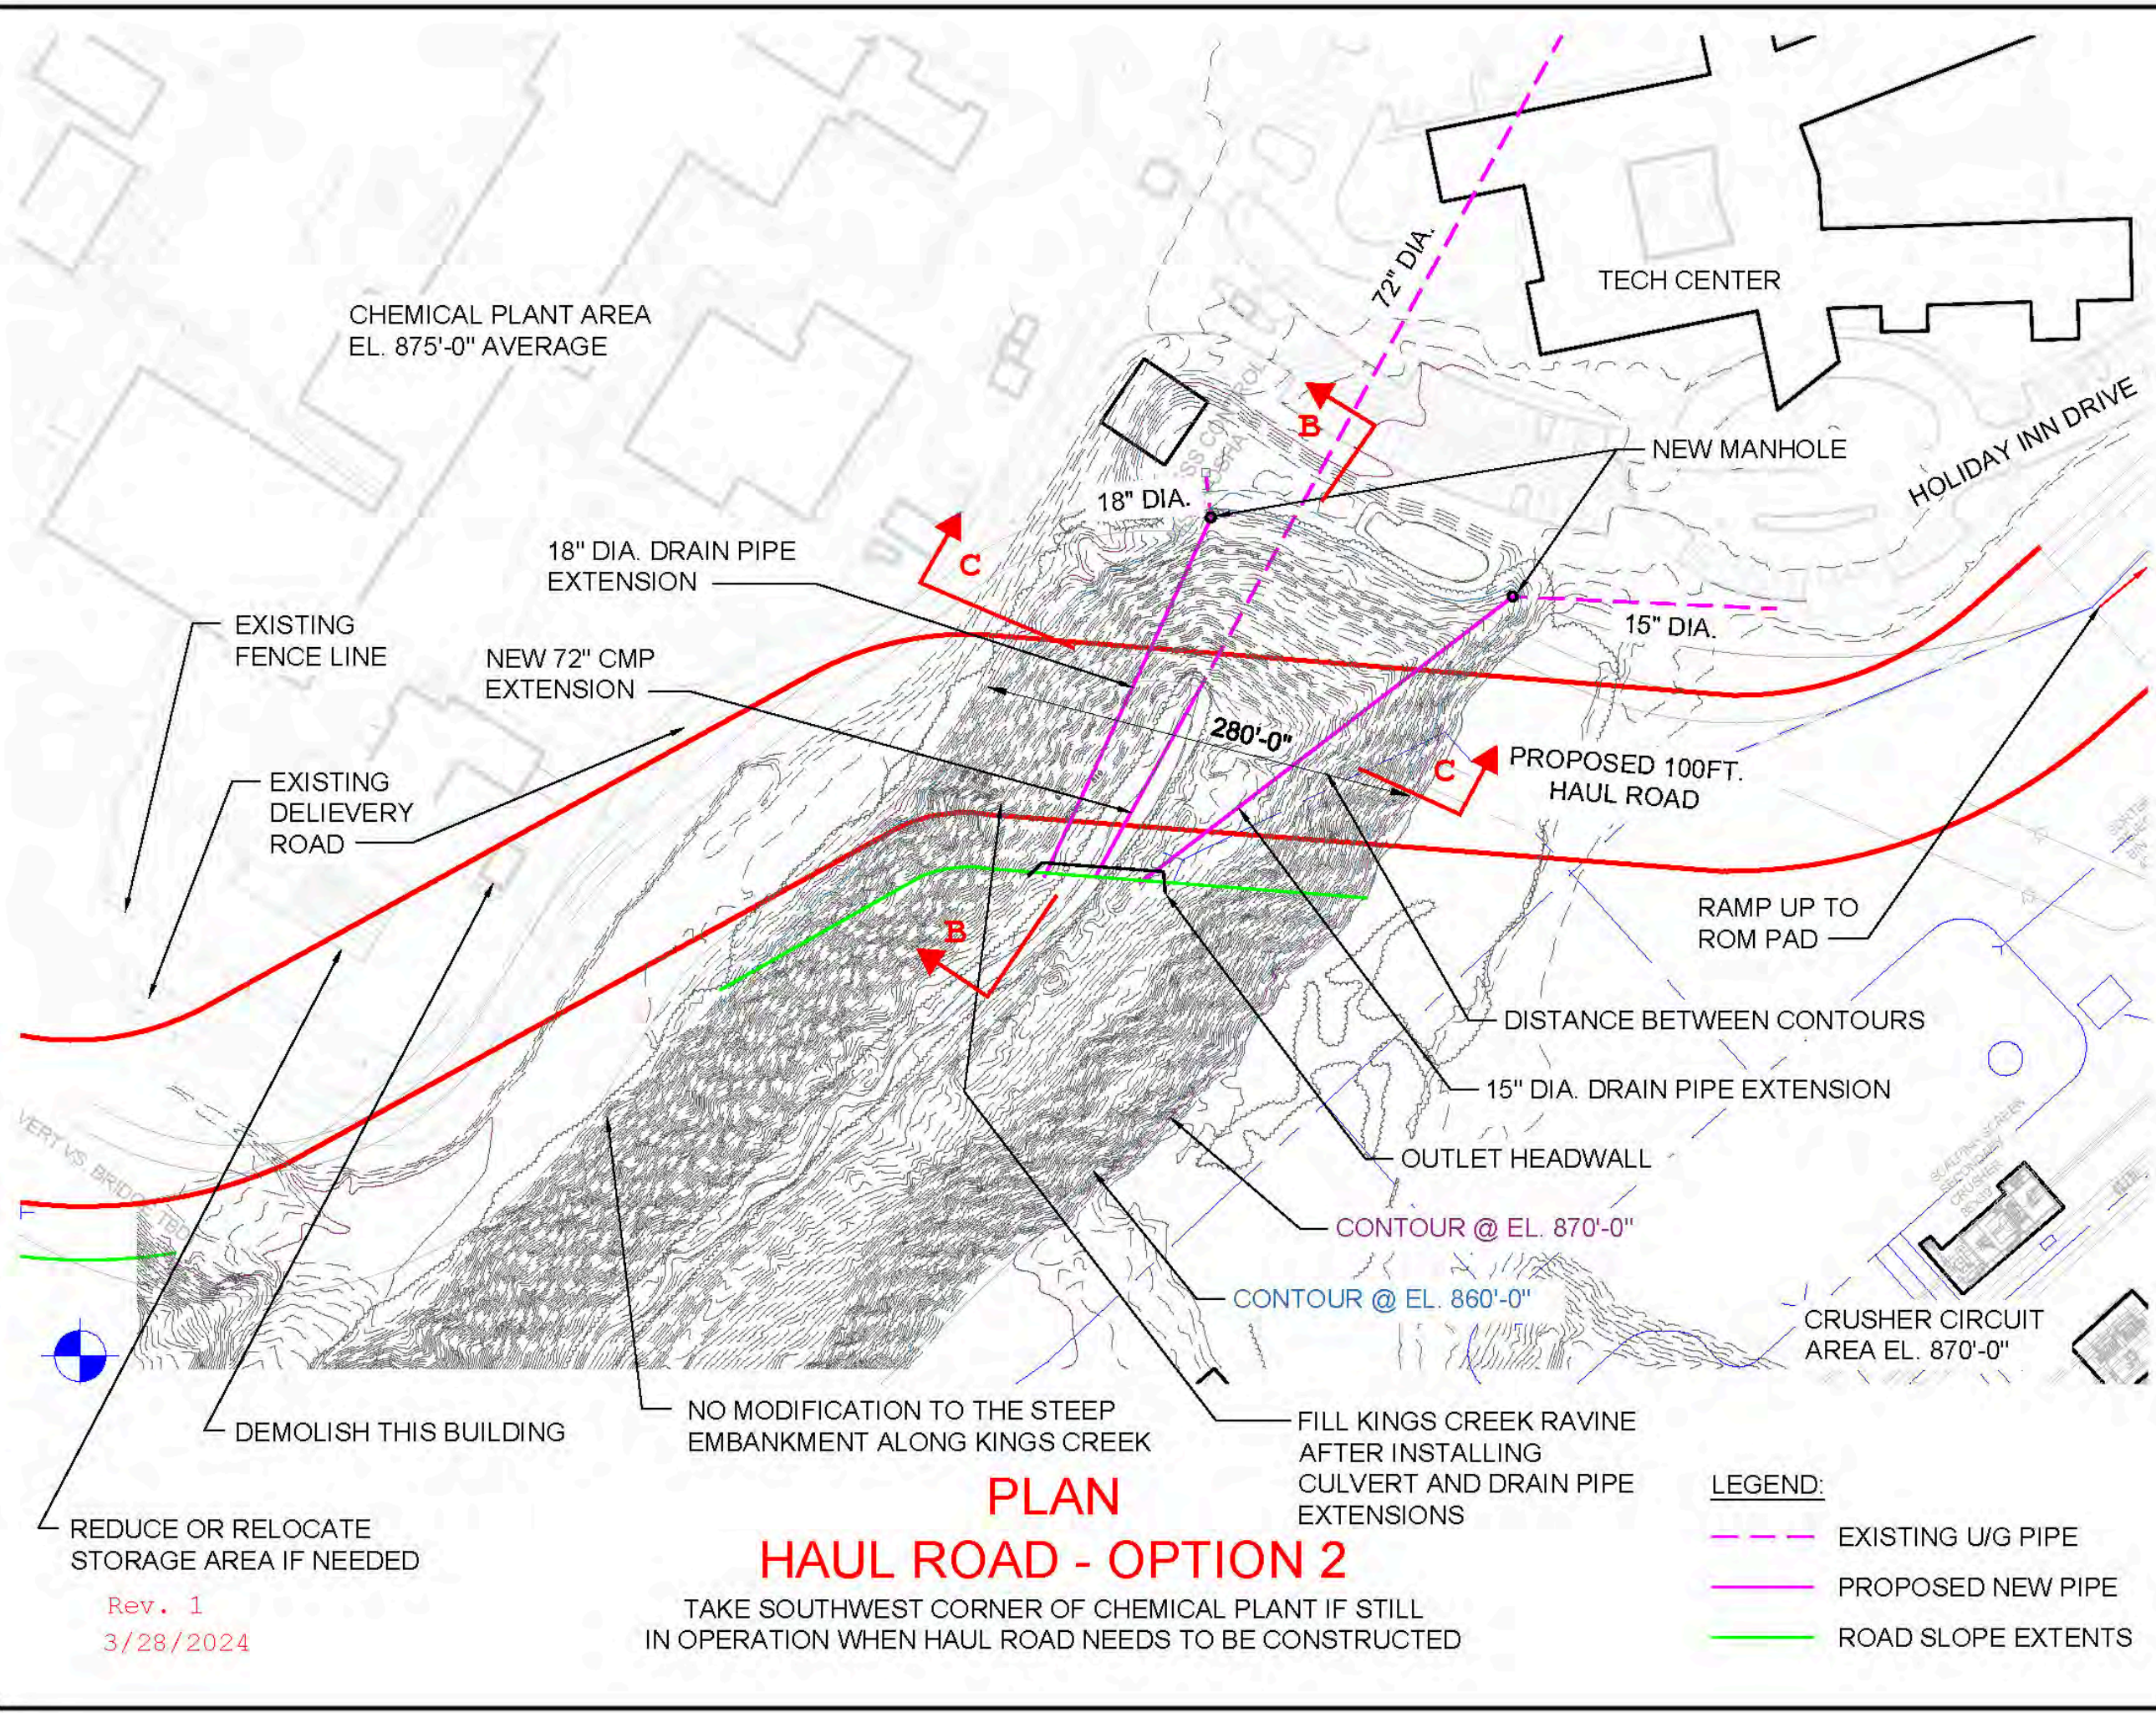

PLAN HAUL ROAD - OPTION 2



TAKE SOUTHWEST CORNER OF CHEMICAL PLANT IF STILL
IN OPERATION WHEN HAUL ROAD NEEDS TO BE CONSTRUCTED

- LEGEND:**
- EXISTING U/G PIPE
 - PROPOSED NEW PIPE
 - ROAD SLOPE EXTENTS

Figure 32:
Kings Creek Haul Road Plan View

Kings Mountain
Cleveland County,
North Carolina

Rev. 1
3/28/2024

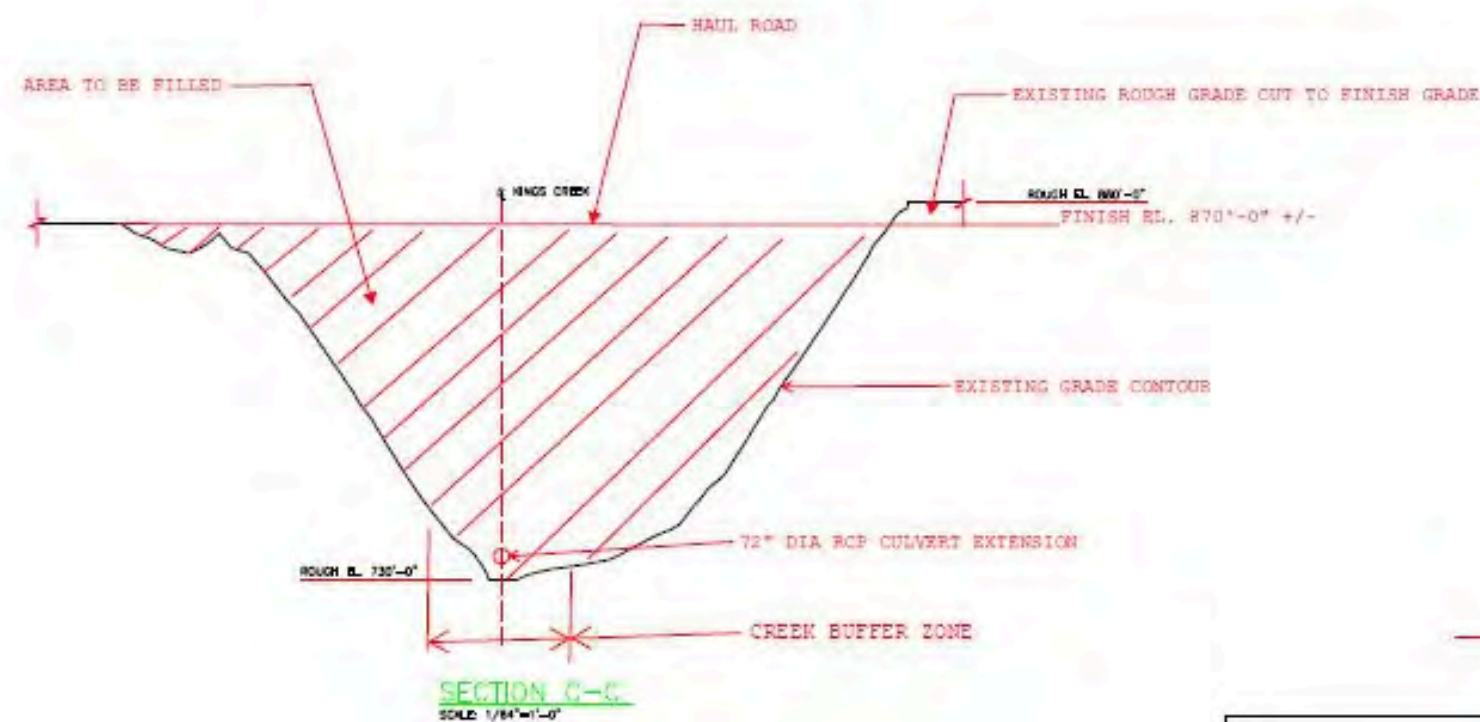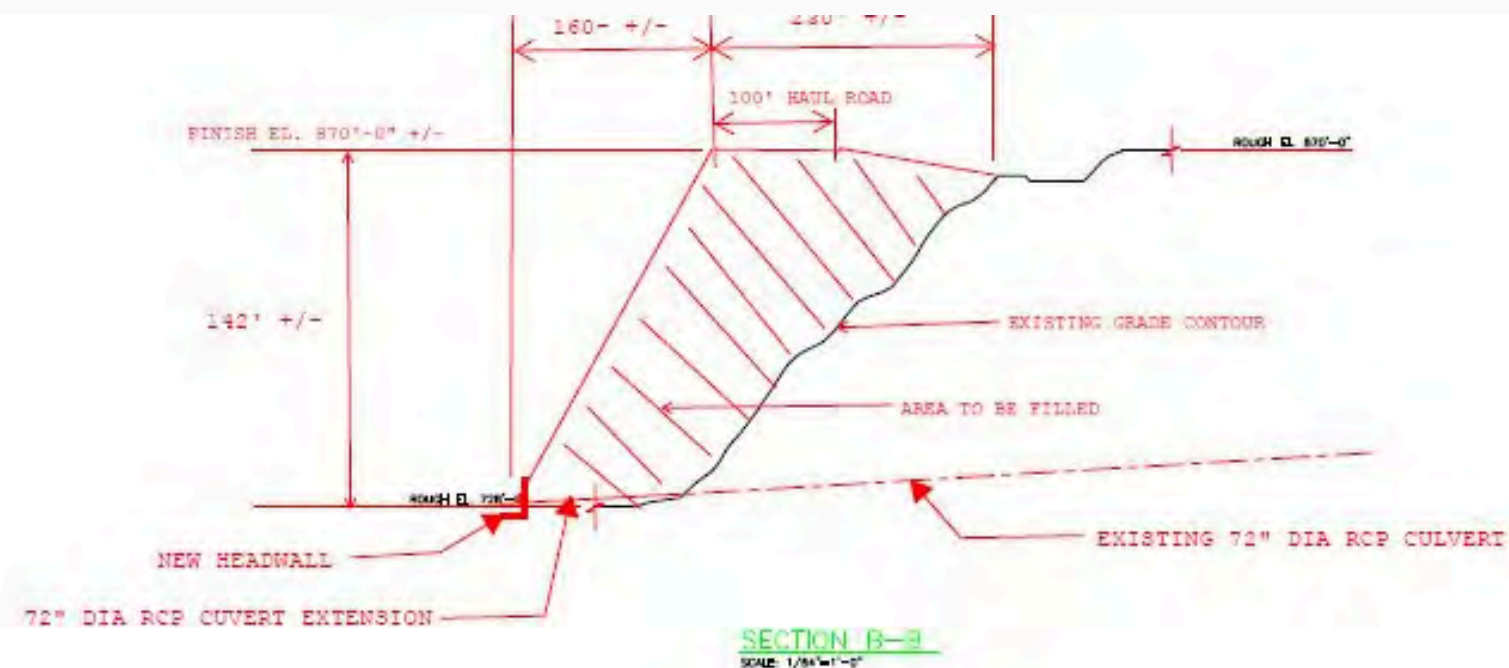

32 0 32 64 FT
SCALE: 1/8"=1'-0"

NOTES:

Figure 33:
Kings Creek Haul Road
Cross Sections
Kings Mountain
Cleveland County,
North Carolina

