


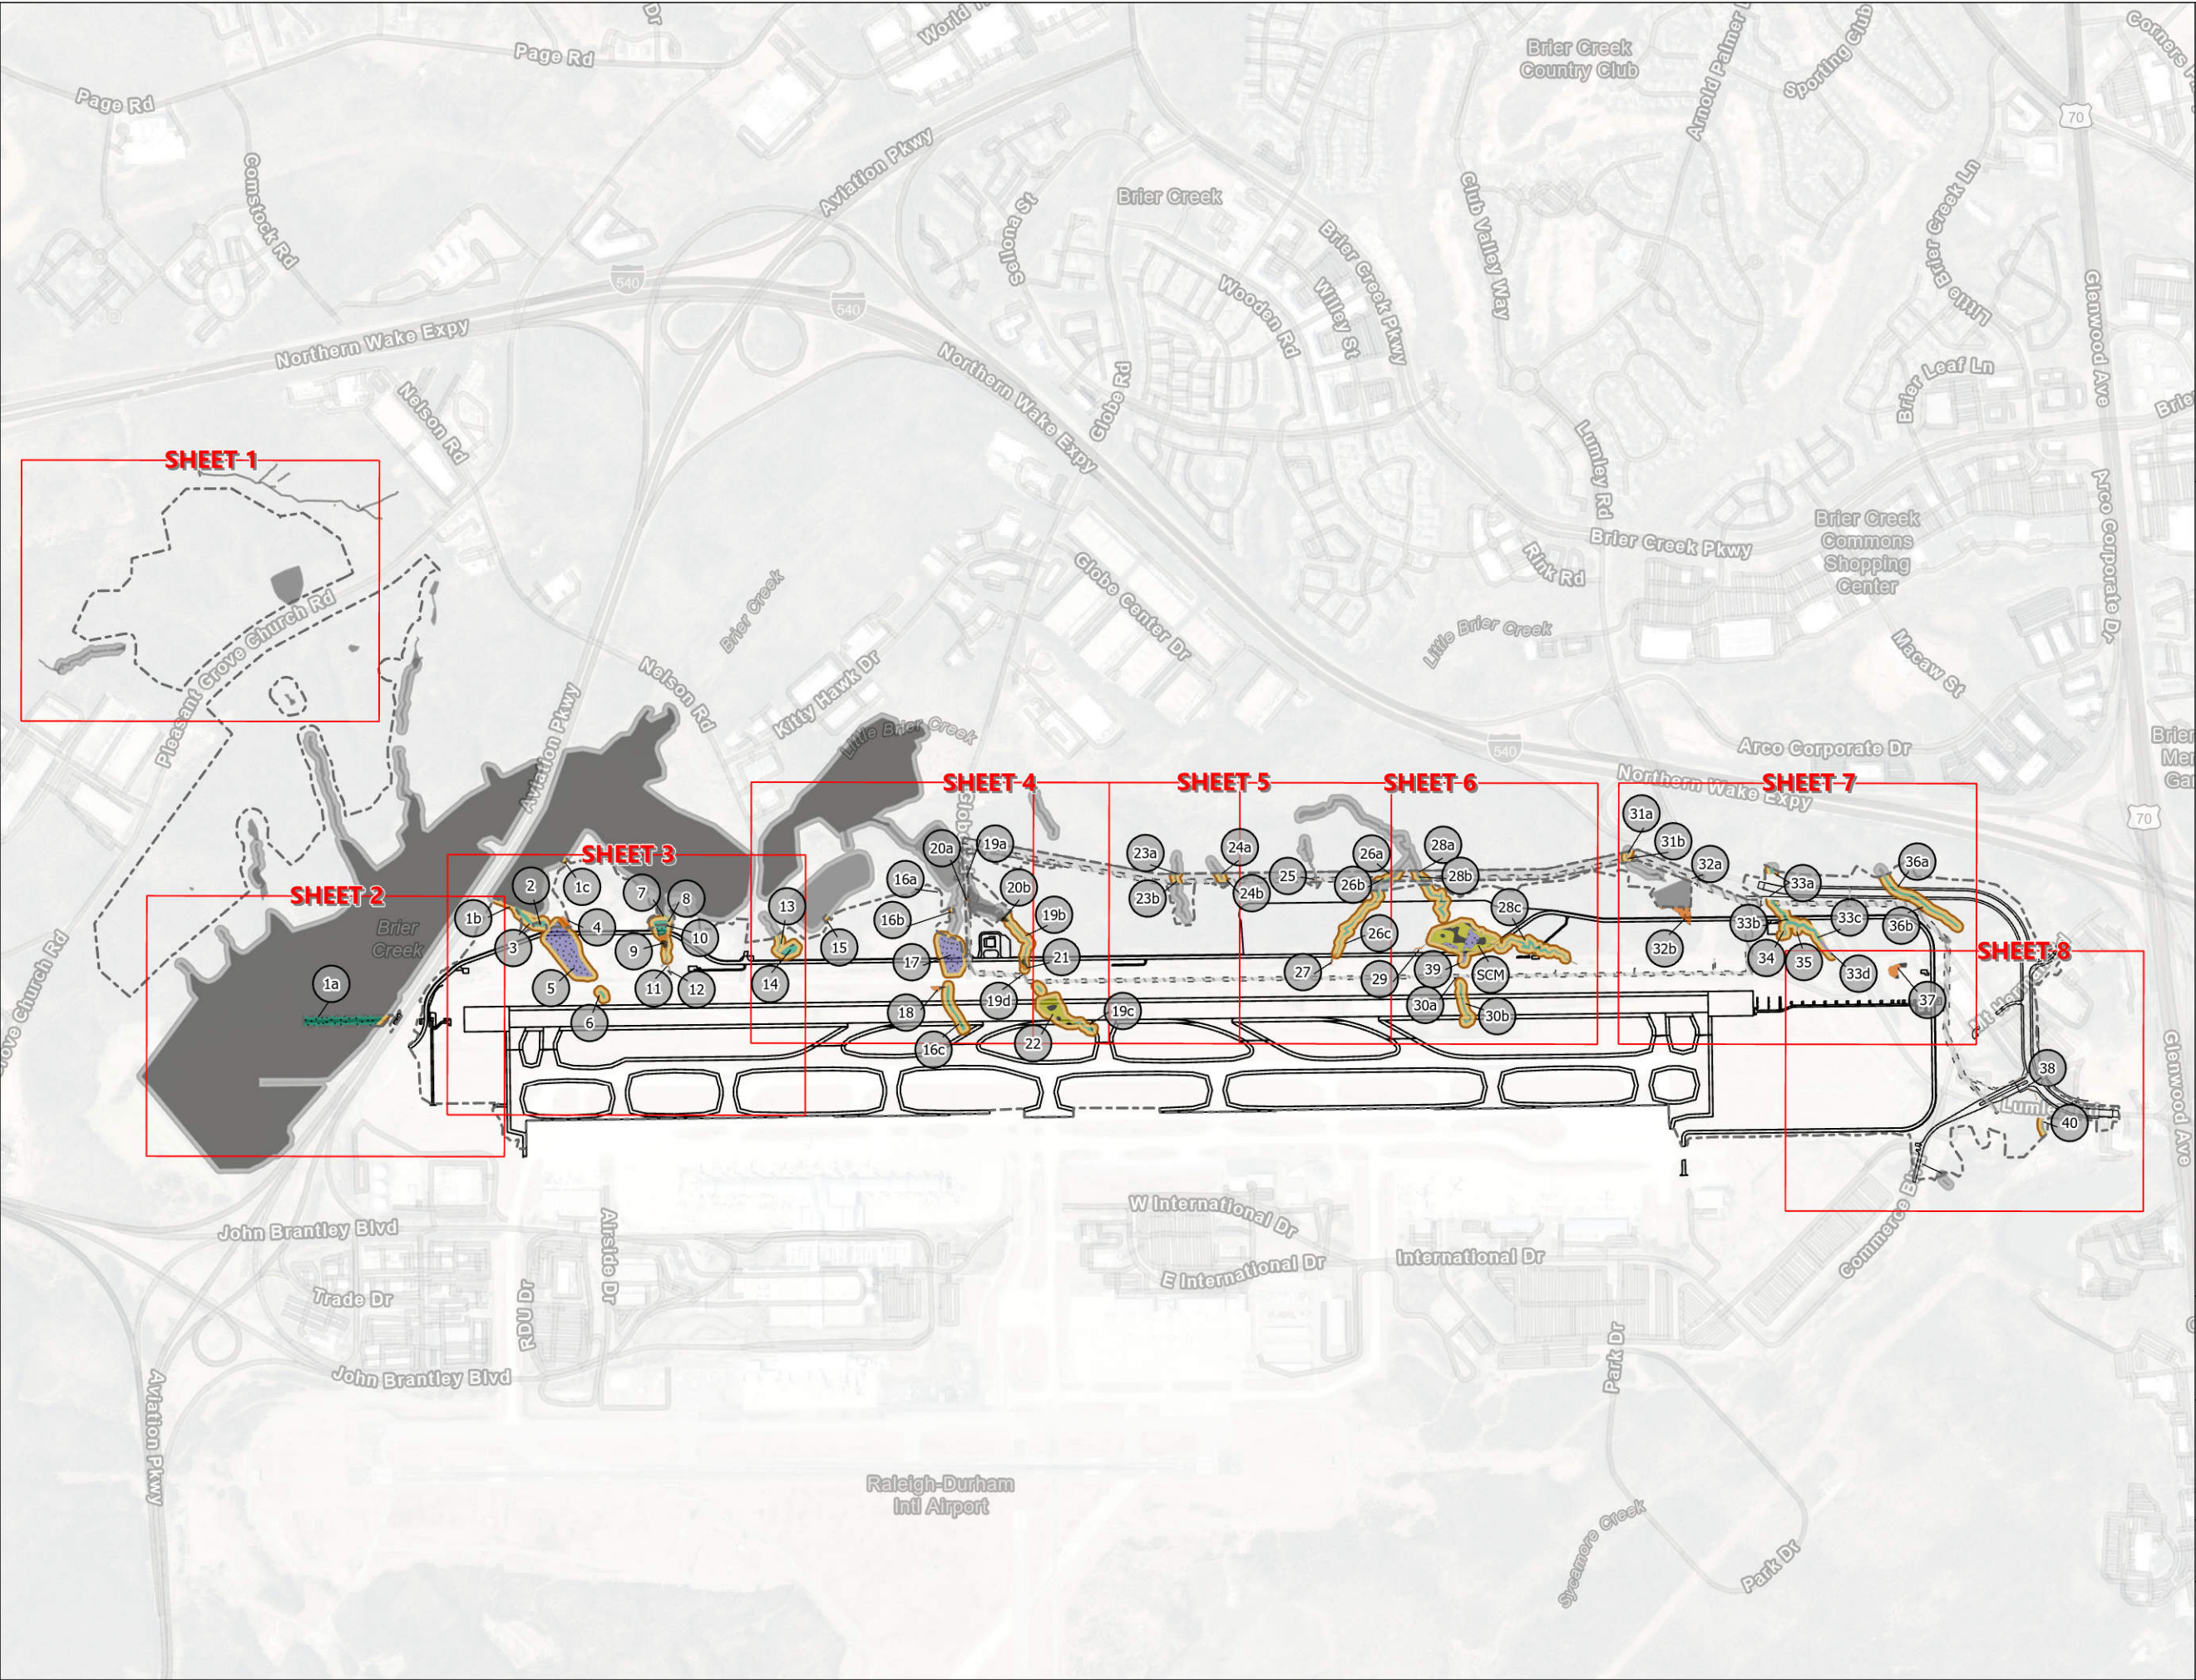

Raleigh-Durham Intl Airport

Legend

Impact Area

Stream

- USACE Jurisdictional, Not DWR Subject
- DWR Subject, Not USACE Jurisdictional
- USACE Jurisdictional DWR Subject

Open Water

- USACE Jurisdictional, Not DWR Subject
- DWR Subject, Not USACE Jurisdictional
- USACE Jurisdictional and DWR Subject

Buffer Impacts

- Zone 1
- Zone 2

Utilities


- Proposed Overhead Electric
- Proposed Sanitary Sewer Force Main

0 500 1,000 2,000 Feet

RDU 5L/23R Runway Relocation
Combined 401 & 404 Permit Application
Raleigh-Durham International Airport

November 2023
Drawn by: HEB (RS&H), Reviewed by: BZ (S&EC)

Overall Project Area

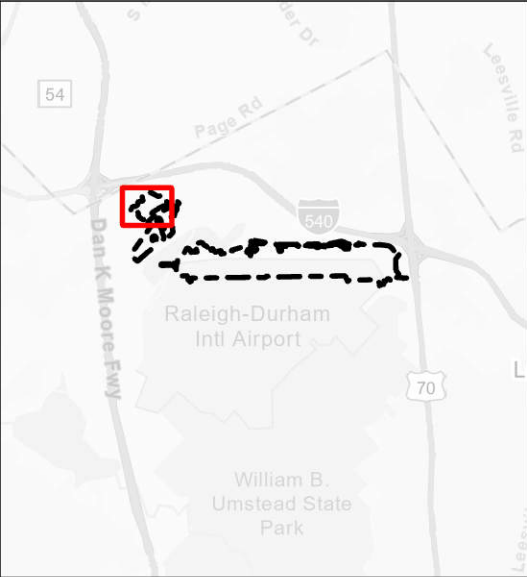

Legend

Impact Area

Existing Grade

Proposed Grade

Stream

USACE Jurisdictional, Not DWR Subject

DWR Subject, Not USACE Jurisdictional

USACE Jurisdictional DWR Subject

Wetland

USACE Jurisdictional, Not DWR Subject or FAA EO 11990 Mitigable

USACE Jurisdictional and DWR Subject, Not FAA EO 11990 Mitigable

DWR Subject and FAA EO 11990 Mitigable, Not USACE Jurisdictional

Open Water

USACE Jurisdictional, Not DWR Subject

DWR Subject, Not USACE Jurisdictional

USACE Jurisdictional and DWR Subject

Buffer Impacts

Zone 1

Zone 2

Utilities

Proposed Overhead Electric

Proposed Sanitary Sewer Force Main

Infrastructure

Existing Stormwater Pipe

Proposed Stormwater Pipe

Existing Stormwater Structure

Proposed Stormwater Structure



0 100 200 400 Feet

Feature Impacts													
Sheet	Impact Number	Feature Type	Name	USACE Jurisdictional (Y/N)	DWR Subject (Y/N)	EO 11990	Length (LF)	Area (Ac)	Zone 1 Buffer Area (sq.ft.)	Zone 2 Buffer Area (sq.ft.)	Total Buffers (sq.ft.)	Impact Reason	Permanent or Temporary (P/T)
-	No Impacts	-	-	-	-	-	-	-	-	-	-	-	-
Total Non-JD Streams:							-	-	-	-	-	-	-
Total JD Streams:							-	-	-	-	-	-	-
Total EO 11990 Wetlands:							-	-	-	-	-	-	-
Total JD Wetlands:							-	-	-	-	-	-	-
Total Non-JD Open Water:							-	-	-	-	-	-	-
Total JD Open Water:							-	-	-	-	-	-	-
Total:							-	-	-	-	-	-	-

RDU 5L/23R Runway Relocation
Combined 401 & 404 Permit Application
Raleigh-Durham International Airport

November 2023
Drawn by: HEB (RS&H), Reviewed by: BZ (S&EC)

SHEET 1

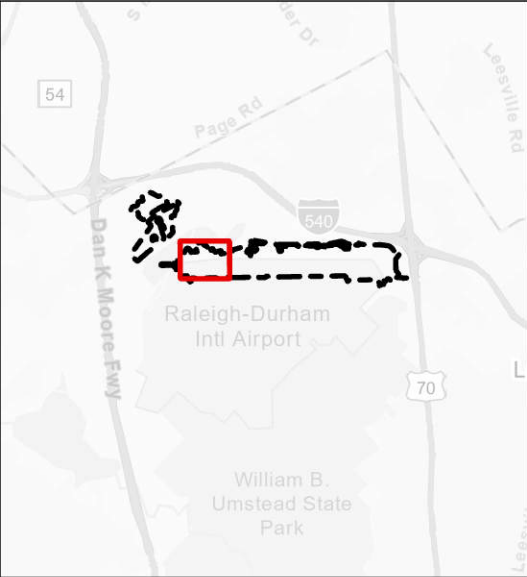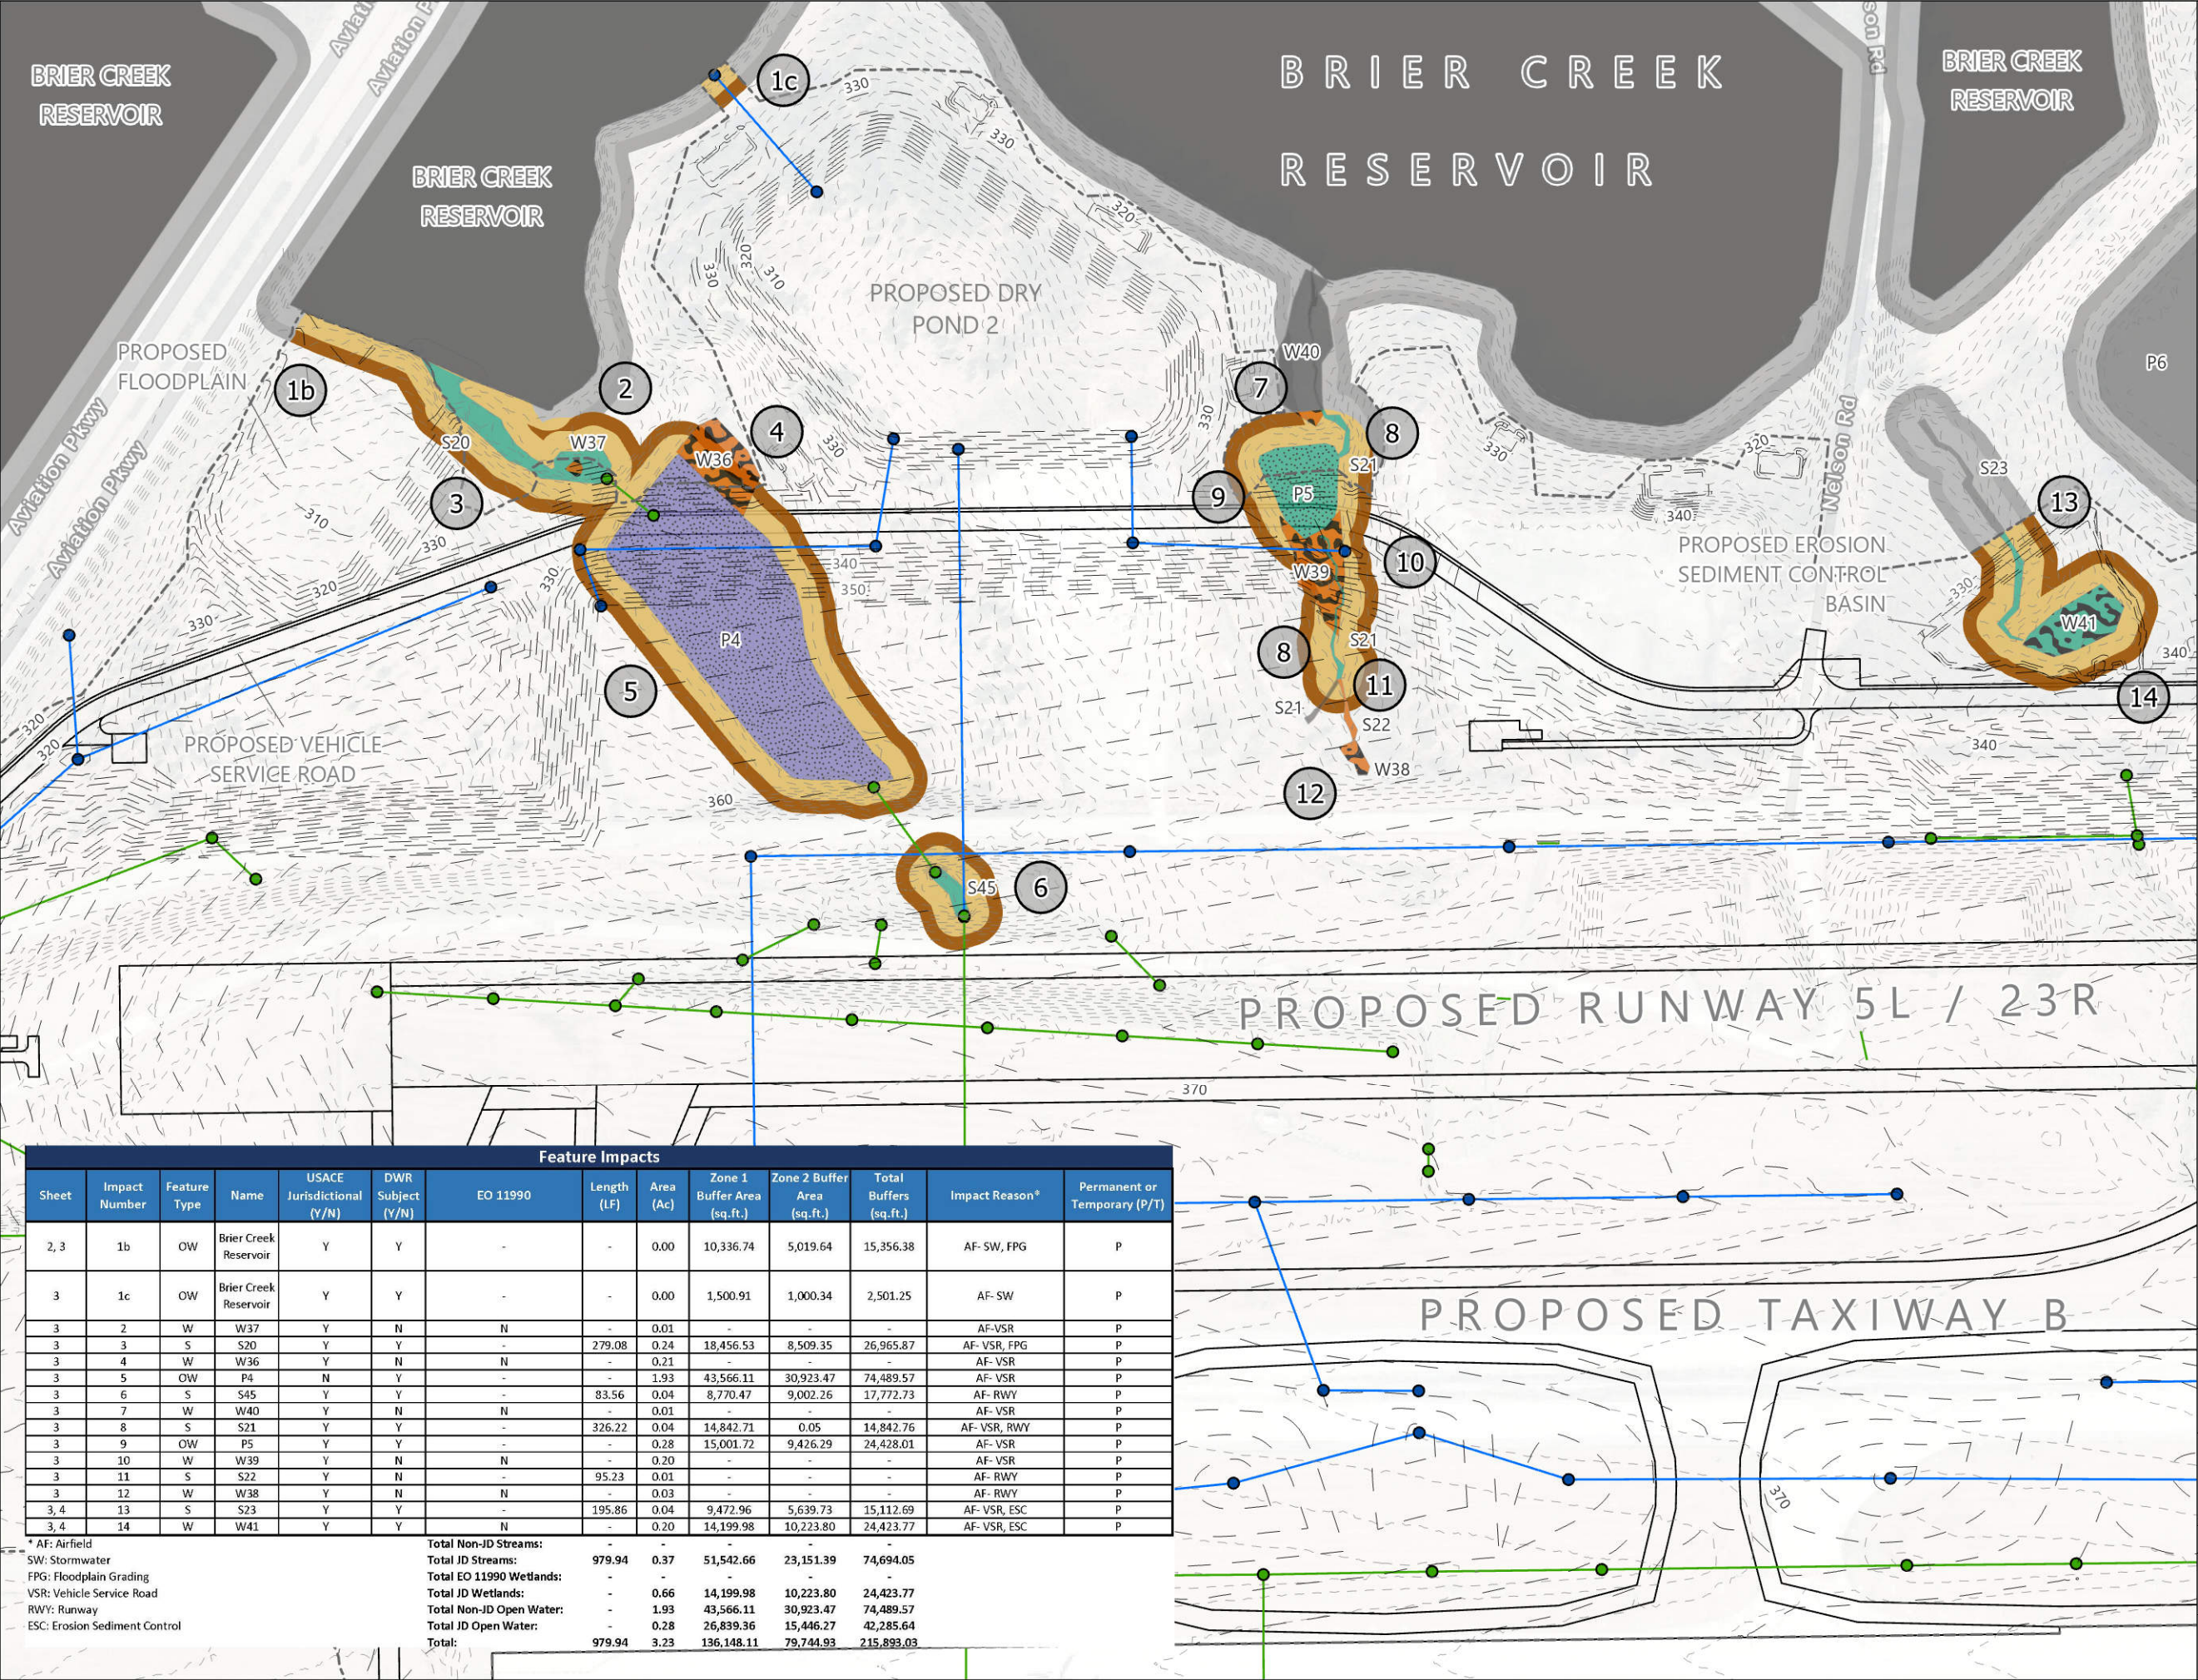

Legend

Impact Area

Existing Grade

Proposed Grade

Stream

USACE Jurisdictional, Not DWR Subject

DWR Subject, Not USACE Jurisdictional

USACE Jurisdictional DWR Subject

Wetland

USACE Jurisdictional, Not DWR Subject or FAA EO 11990 Mitigable

USACE Jurisdictional and DWR Subject, Not FAA EO 11990 Mitigable

DWR Subject and FAA EO 11990 Mitigable, Not USACE Jurisdictional

Open Water

USACE Jurisdictional, Not DWR Subject

DWR Subject, Not USACE Jurisdictional

USACE Jurisdictional and DWR Subject

Buffer Impacts

Zone 1

Zone 2

Utilities

Proposed Overhead Electric

Proposed Sanitary Sewer Force Main

Infrastructure

Existing Stormwater Pipe

Proposed Stormwater Pipe

Existing Stormwater Structure

Proposed Stormwater Structure



0 100 200 400 Feet

Feature Impacts													
Sheet	Impact Number	Feature Type	Name	USACE Jurisdictional (Y/N)	DWR Subject (Y/N)	EO 11990	Length (LF)	Area (Ac)	Zone 1 Buffer Area (sq.ft.)	Zone 2 Buffer Area (sq.ft.)	Total Buffers (sq.ft.)	Impact Reason*	Permanent or Temporary (P/T)
2, 3	1b	OW	Brier Creek Reservoir	Y	Y	-	-	0.00	10,336.74	5,019.64	15,356.38	AF- SW, FPG	P
3	1c	OW	Brier Creek Reservoir	Y	Y	-	-	0.00	1,500.91	1,000.34	2,501.25	AF- SW	P
3	2	W	W37	Y	N	N	-	0.01	-	-	-	AF-VSR	P
3	3	S	S20	Y	Y	-	279.08	0.24	18,456.53	8,509.35	26,965.87	AF- VSR, FPG	P
3	4	W	W36	Y	N	N	-	0.21	-	-	-	AF- VSR	P
3	5	OW	P4	N	Y	-	-	1.93	43,566.11	30,923.47	74,489.57	AF- VSR	P
3	6	S	S45	Y	Y	-	83.56	0.04	8,770.47	9,002.26	17,772.73	AF- RWY	P
3	7	W	W40	Y	N	N	-	0.01	-	-	-	AF- VSR	P
3	8	S	S21	Y	Y	-	326.22	0.04	14,842.71	0.05	14,842.76	AF- VSR, RWY	P
3	9	OW	P5	Y	Y	-	-	0.28	15,001.72	9,426.29	24,428.01	AF- VSR	P
3	10	W	W39	Y	N	N	-	0.20	-	-	-	AF- VSR	P
3	11	S	S22	Y	N	-	95.23	0.01	-	-	-	AF- RWY	P
3	12	W	W38	Y	N	N	-	0.03	-	-	-	AF- RWY	P
3, 4	13	S	S23	Y	Y	-	195.86	0.04	9,472.96	5,639.73	15,112.69	AF- VSR, ESC	P
3, 4	14	W	W41	Y	Y	N	-	0.20	14,199.98	10,223.80	24,423.77	AF- VSR, ESC	P
* AF: Airfield						Total Non-JD Streams:	-	-	-	-	-		
SW: Stormwater						Total JD Streams:	979.94	0.37	51,542.66	23,151.39	74,694.05		
FPG: Floodplain Grading						Total EO 11990 Wetlands:	-	-	-	-	-		
VSR: Vehicle Service Road						Total JD Wetlands:	-	0.66	14,199.98	10,223.80	24,423.77		
RWY: Runway						Total Non-JD Open Water:	-	1.93	43,566.11	30,923.47	74,489.57		
ESC: Erosion Sediment Control						Total JD Open Water:	-	0.28	26,839.36	15,446.27	42,285.64		
						Total:	979.94	3.23	136,148.11	79,744.93	215,893.03		

Feature Impacts													
Sheet	Impact Number	Feature Type	Name	USACE Jurisdictional (Y/N)	DWR Subject (Y/N)	EO 11990	Length (LF)	Area (Ac)	Zone 1 Buffer Area (sq. ft.)	Zone 2 Buffer Area (sq. ft.)	Total Buffers (sq. ft.)	Impact Reason*	Permanent or Temporary (P/T)
4	13	S	S23	Y	Y	-	195.86	0.04	9,472.96	5,639.73	15,112.69	AF- VSR, ESC	P
3, 4	14	W	W41	Y	Y	N	-	0.20	14,199.98	10,223.80	24,423.77	AF- VSR, ESC	P
4	15	OW	P6	N	Y	-	-	-	1,545.42	1,029.07	2,574.49	AF- SW	T
4	16a	S	S25	Y	Y	-	-	0.00	1,524.58	1,017.01	2,541.59	AF- SW	T
4	16b	S	S25	Y	Y	-	-	0.00	588.89	0.00	588.89	AF- PDP 4	P
4	16c	S	S25	Y	Y	-	429.91	0.19	29,726.44	22,972.31	52,698.76	AF- RWY	P
4	17	OW	P7	N	Y	-	-	1.15	29,814.90	19,578.34	49,393.24	AF- PDP 4	P
4	18	W	W59	Y	N	N	-	0.10	-	-	-	AF- RWY	P
4	19a	S	S26	Y	Y	-	50.63	0.00	0.00	0.00	0.00	SSFM	T
4, 5	19b	S	S26	Y	Y	-	474.93	0.09	29,810.17	19,495.65	49,305.82	AF- ESC, EV	P
4, 5	19c	S	S26	Y	Y	-	392.34	0.11	27,138.09	20,675.53	47,813.61	AF- VSR	P
4	19d	S	S26	Y	Y	-	-	0.00	460.68	2,051.60	2,512.27	SSFM	T
4	20a	W	W43	Y	N	N	-	0.09	-	-	-	SSFM	T
4	20b	W	W43	Y	N	N	-	0.08	-	-	-	AF- ESC, EV	P
4	21	W	W42	Y	N	N	-	0.12	-	-	-	AF- VSR	P
4, 5	22	W	B6/W61	N	Y	Y	-	0.75	28,936.22	20,886.79	49,823.01	AF- RWY	P

* AF: Airfield
SW: Stormwater
VSR: Vehicle Service Road
RWY: Runway
ESC: Erosion Sediment Control
PDP: Proposed Dry Pond
SSFM: Sanitary Sewer Force Main
EV: Electrical Vault

Total Non-JD Streams:	-	-	-	-	-	-
Total JD Streams:	1,543.65	0.43	98,721.81	71,851.82	170,573.63	-
Total EO 11990 Wetlands:	-	0.75	28,936.22	20,886.79	49,823.01	-
Total JD Wetlands:	-	0.59	14,199.98	10,223.80	24,423.77	-
Total Non-JD Open Water:	-	1.15	31,360.32	20,607.41	51,967.73	-
Total JD Open Water:	-	-	-	-	-	-
Total:	1,543.65	2.92	173,218.33	123,569.81	296,788.15	-

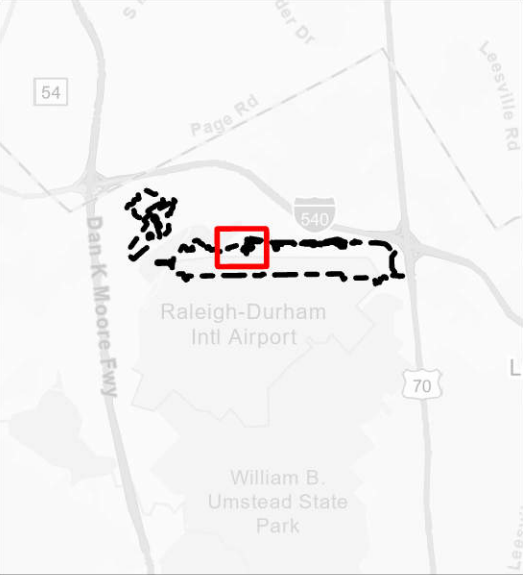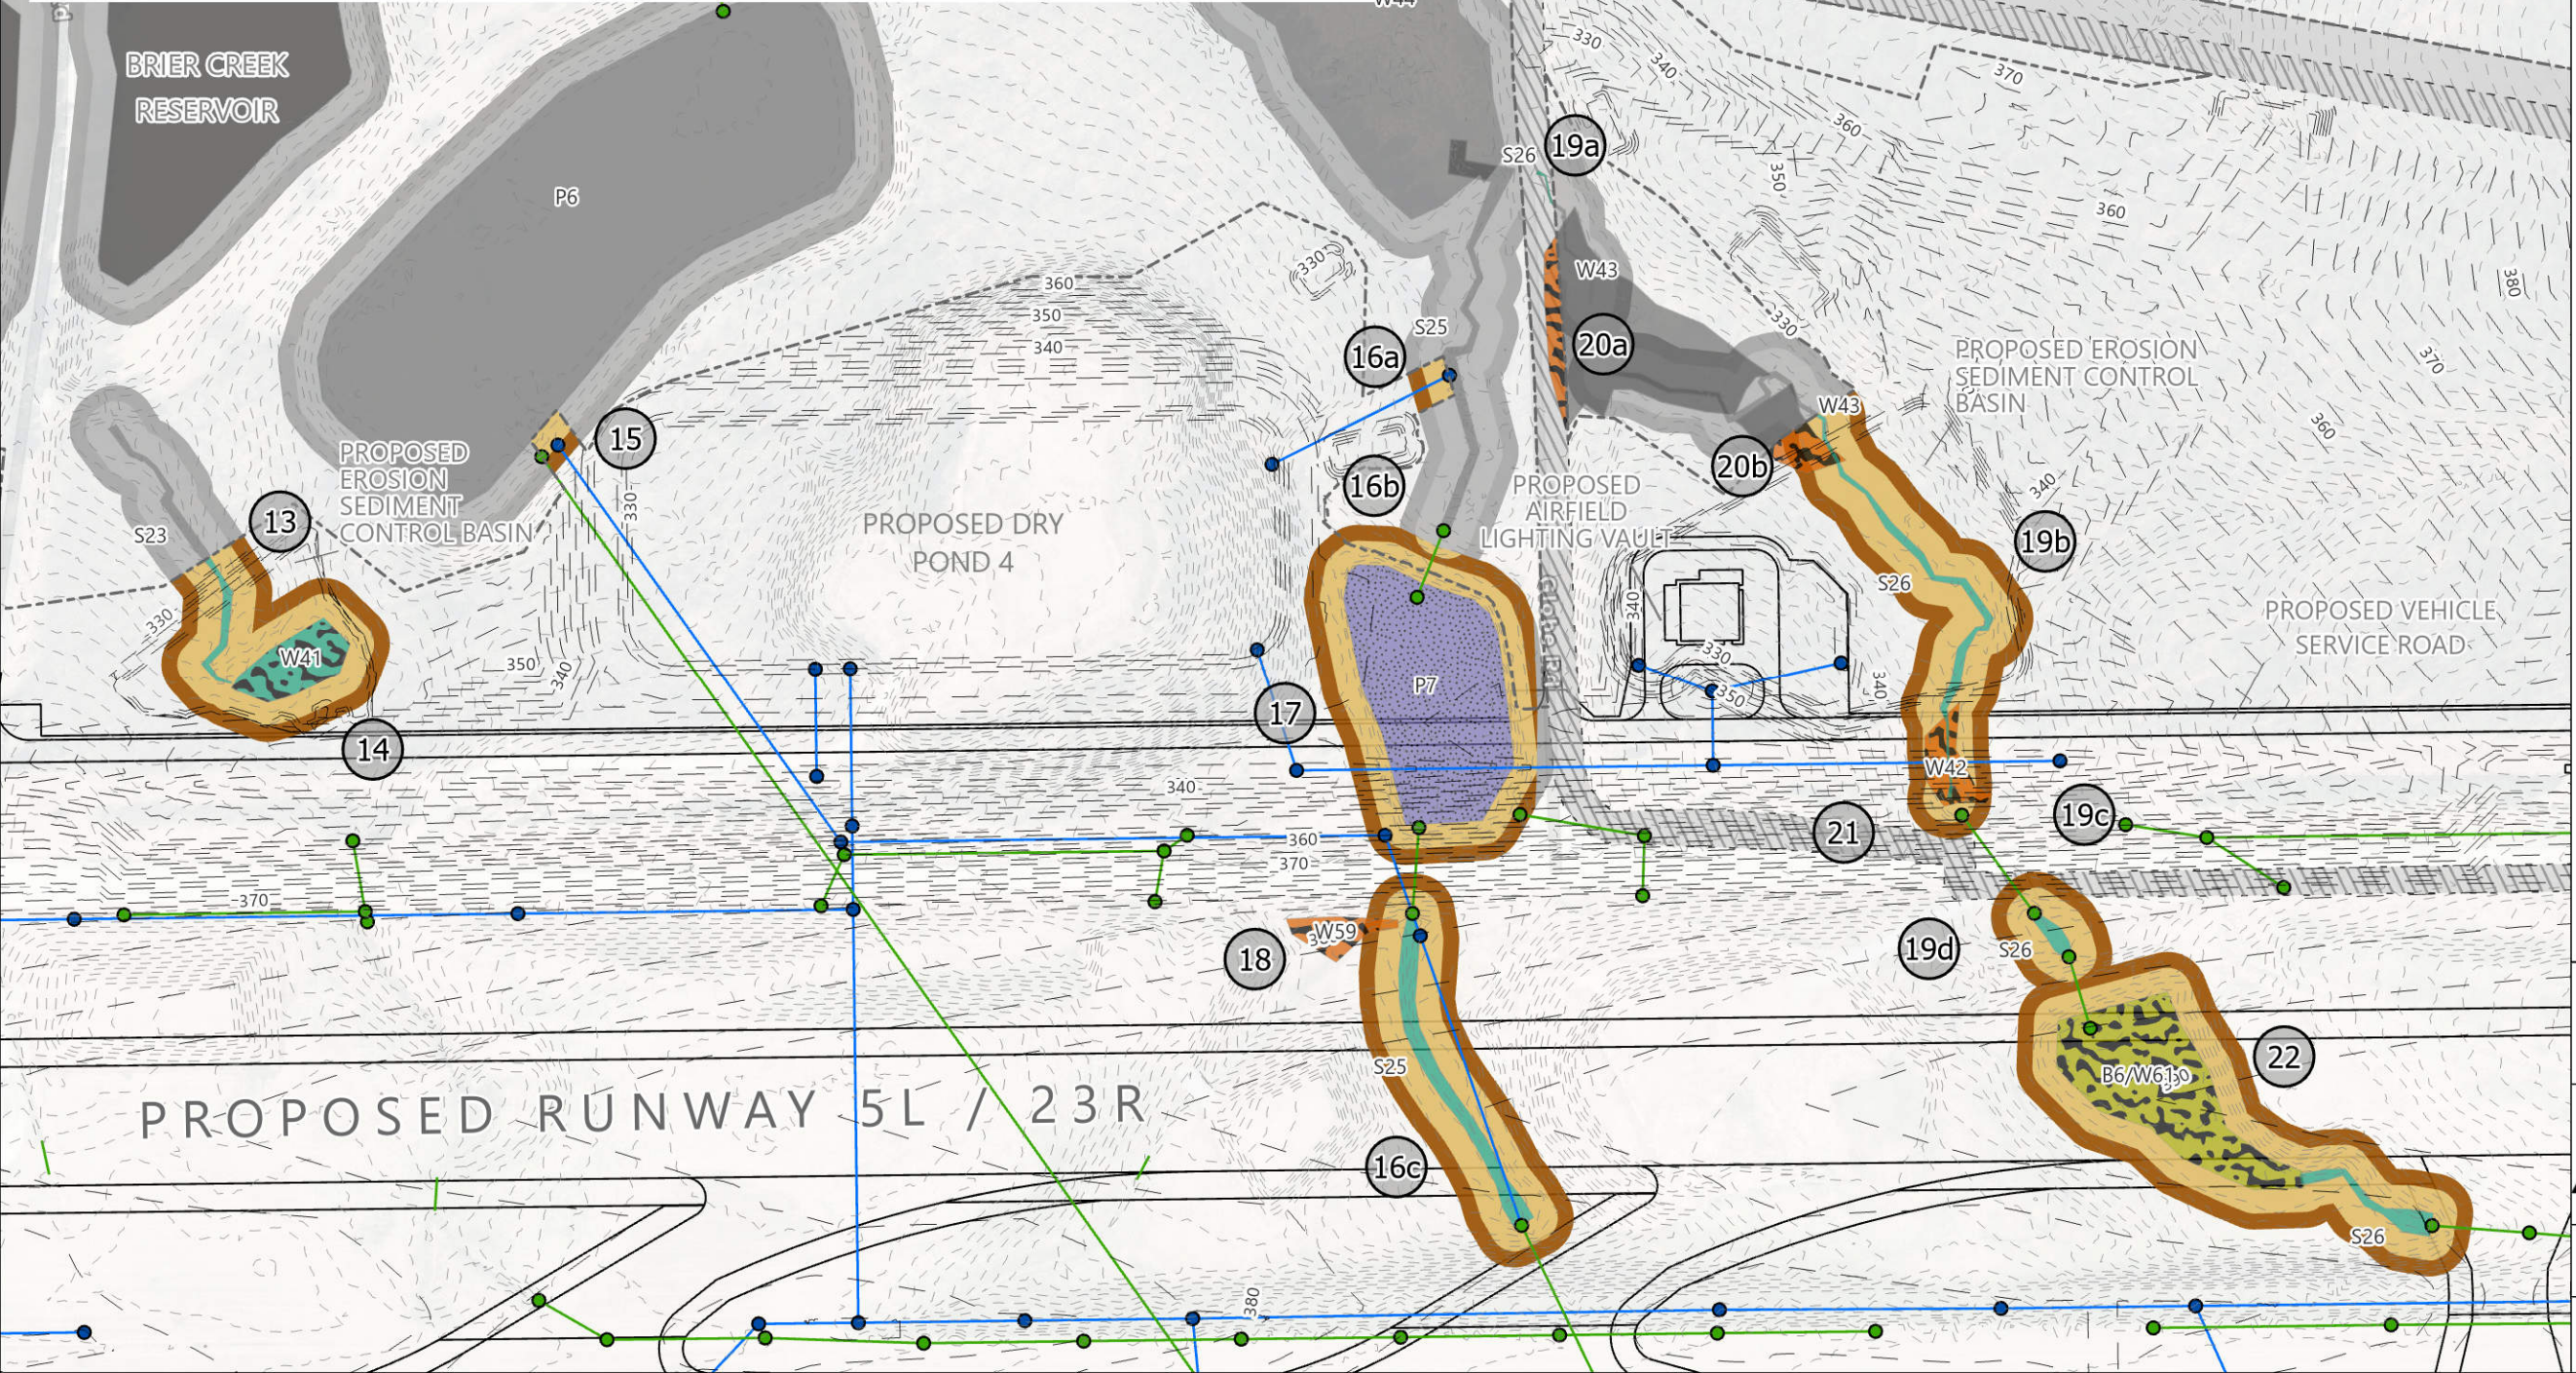

Legend

Impact Area

Existing Grade

Proposed Grade

Stream

USACE Jurisdictional, Not DWR Subject

DWR Subject, Not USACE Jurisdictional

USACE Jurisdictional DWR Subject

Wetland

USACE Jurisdictional, Not DWR Subject or FAA EO 11990 Mitigable

USACE Jurisdictional and DWR Subject, Not FAA EO 11990 Mitigable

DWR Subject and FAA EO 11990 Mitigable, Not USACE Jurisdictional

Open Water

USACE Jurisdictional, Not DWR Subject

DWR Subject, Not USACE Jurisdictional

USACE Jurisdictional and DWR Subject

Buffer Impacts

Zone 1

Zone 2

Utilities

Proposed Overhead Electric

Proposed Sanitary Sewer Force Main

Infrastructure

Existing Stormwater Pipe

Proposed Stormwater Pipe

Existing Stormwater Structure


Proposed Stormwater Structure


0 100 200 400 Feet

RDU 5L/23R Runway Relocation
Combined 401 & 404 Permit Application
Raleigh-Durham International Airport


November 2023
Drawn by: HEB (RS&H), Reviewed by: BZ (S&EC)

SHEET 4

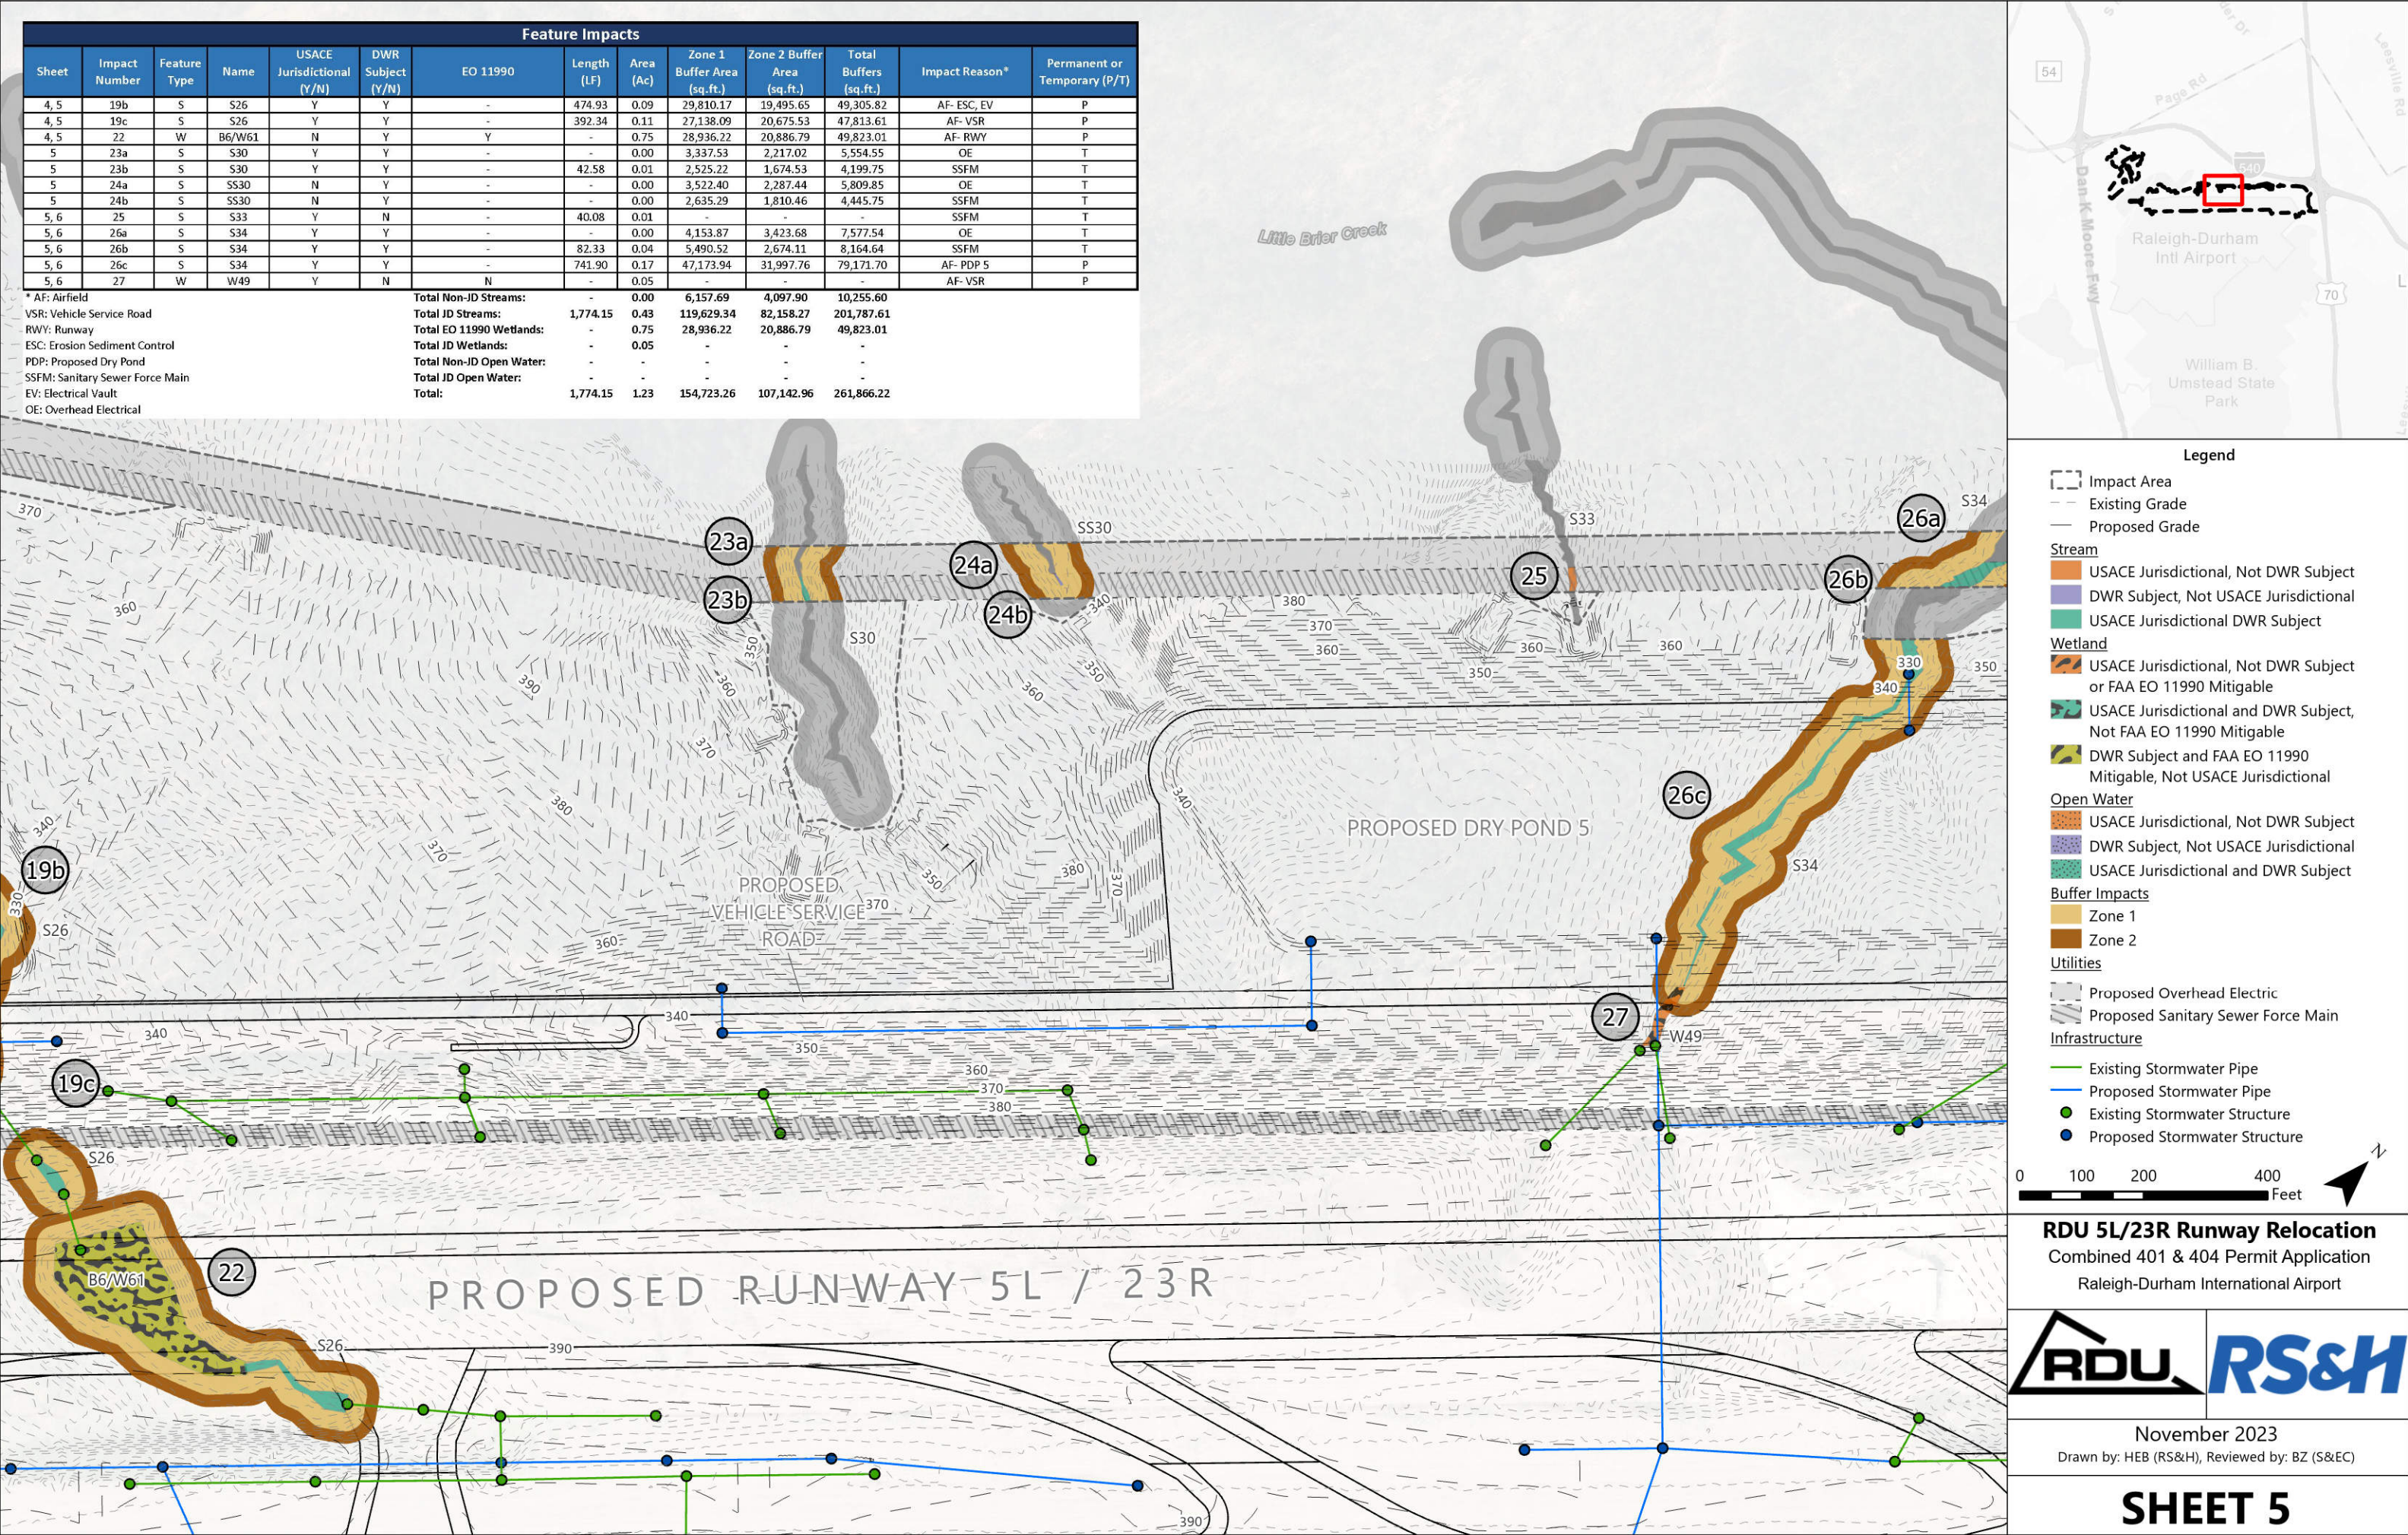

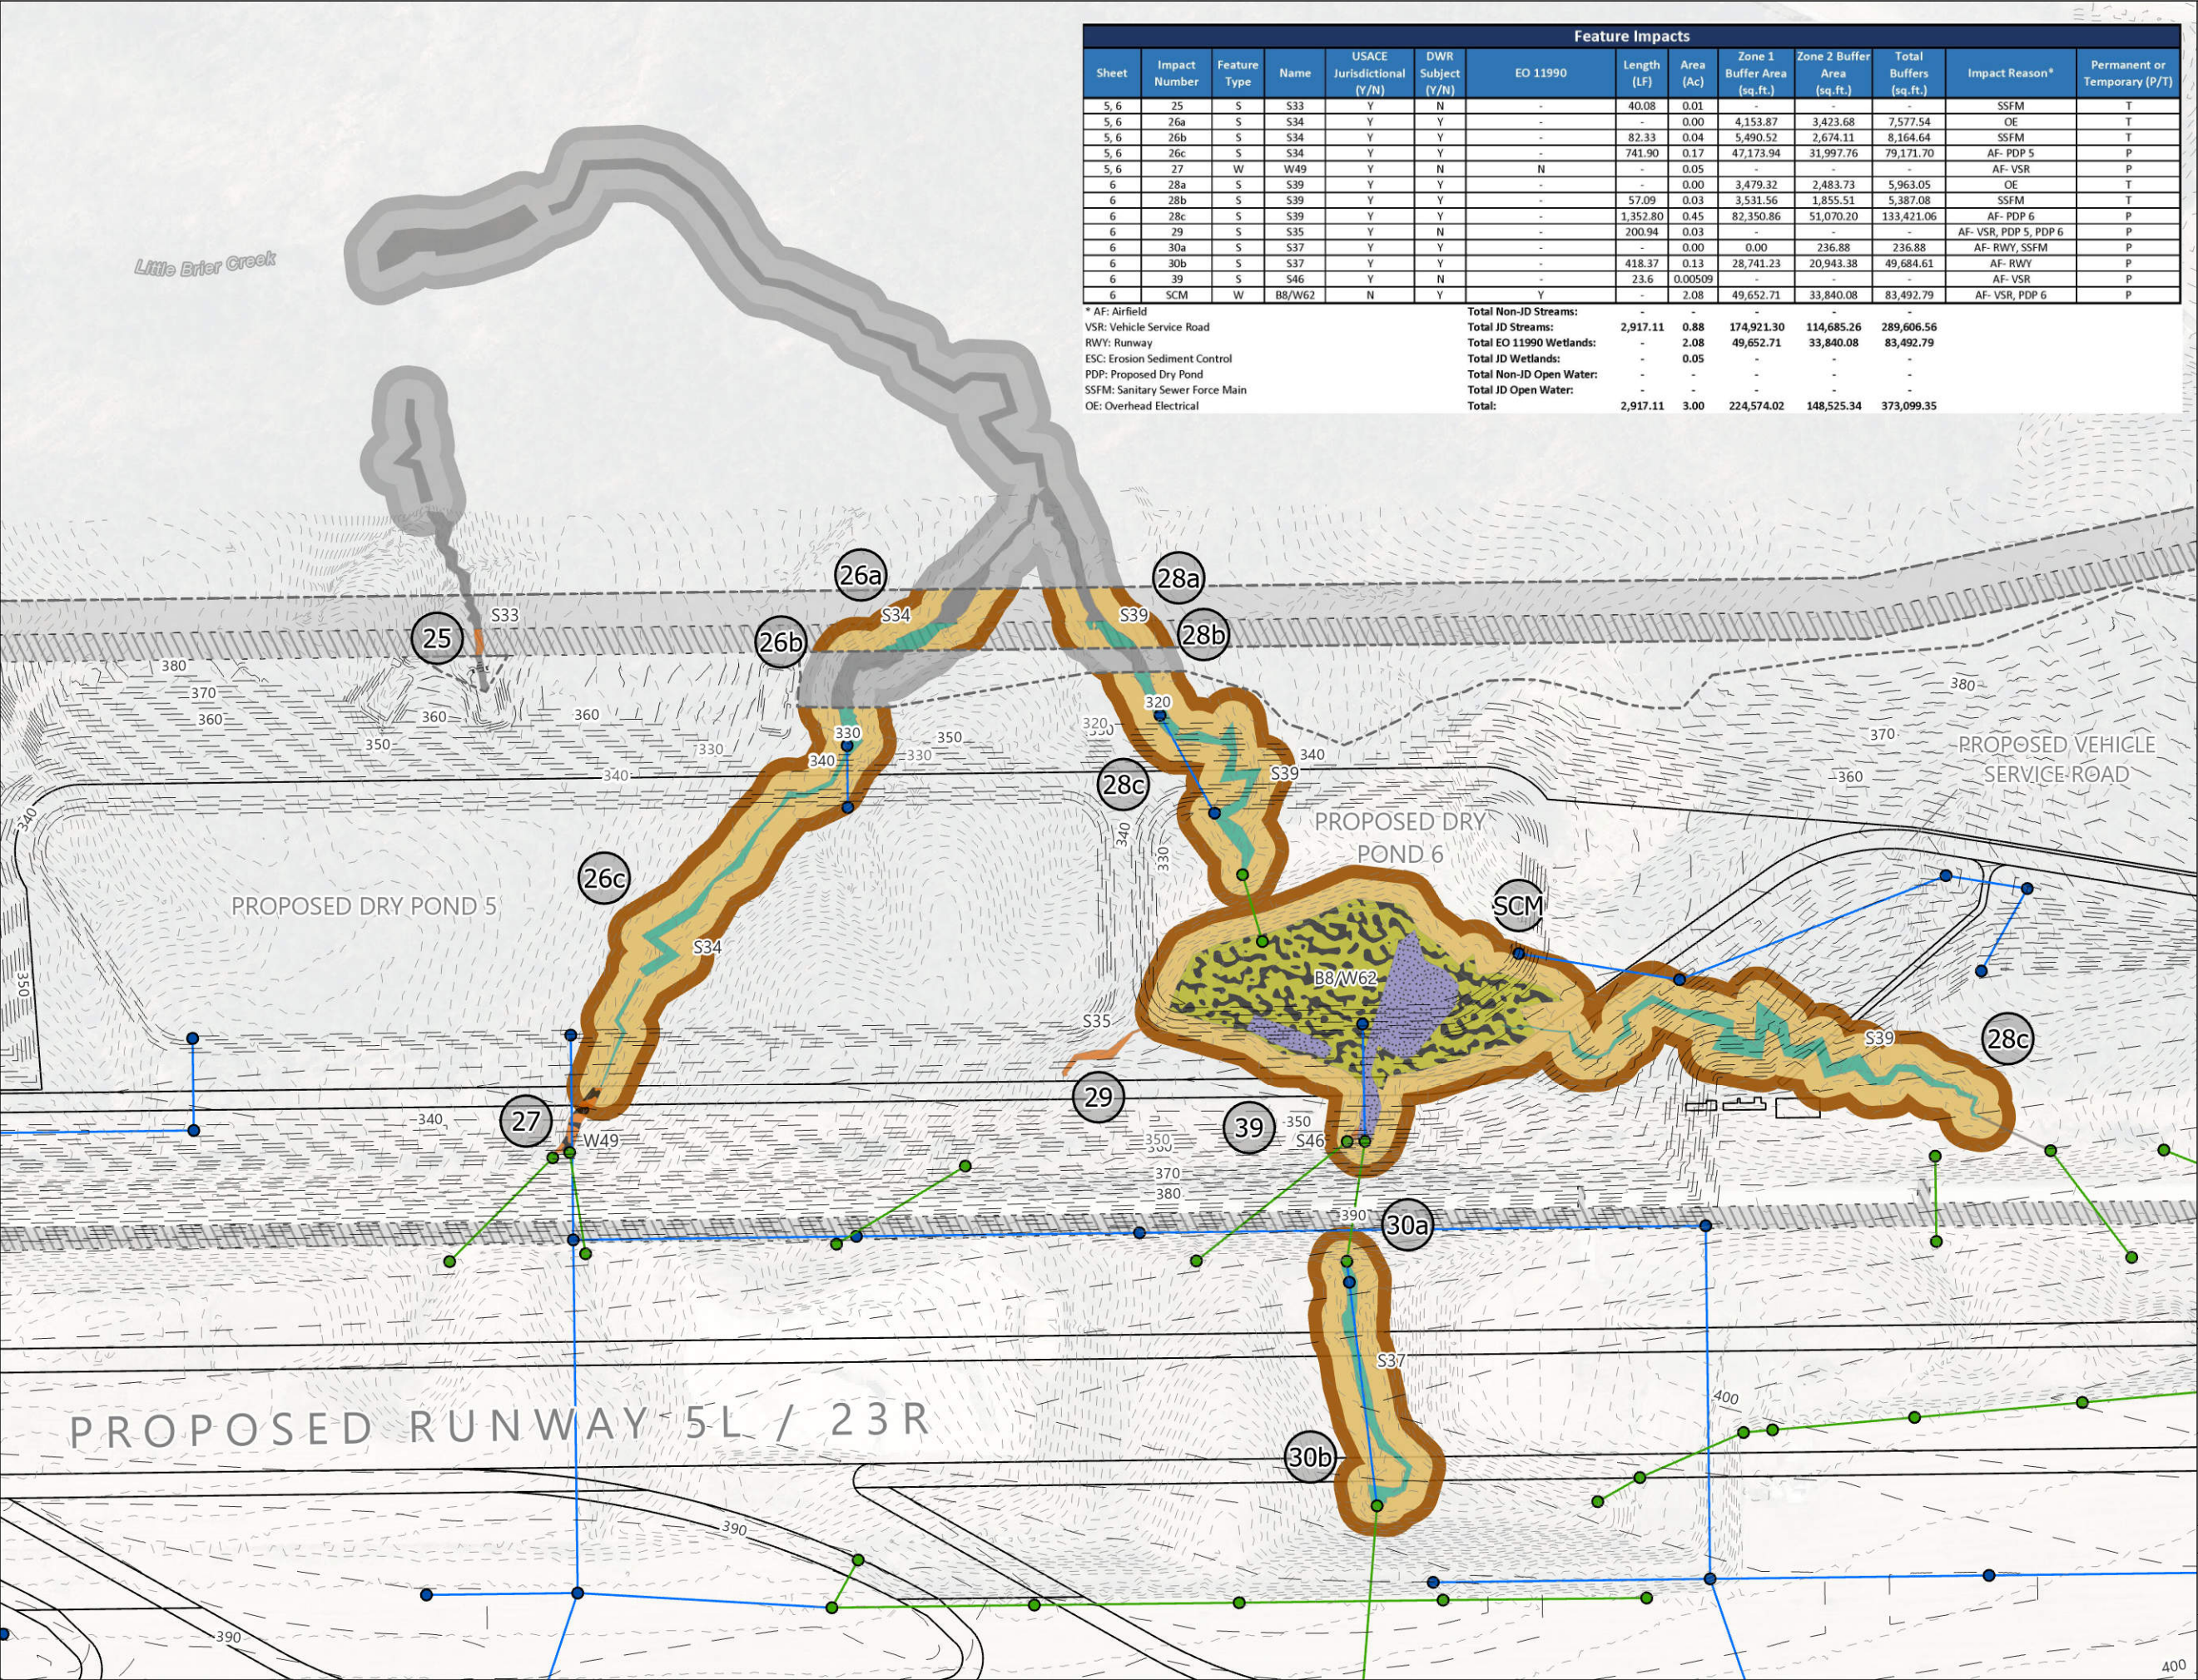

Feature Impacts													
Sheet	Impact Number	Feature Type	Name	USACE Jurisdictional (Y/N)	DWR Subject (Y/N)	EO 11990	Length (LF)	Area (Ac)	Zone 1 Buffer Area (sq. ft.)	Zone 2 Buffer Area (sq. ft.)	Total Buffers (sq. ft.)	Impact Reason*	Permanent or Temporary (P/T)
5, 6	25	S	S33	Y	N	-	40.08	0.01	-	-	-	SSFM	T
5, 6	26a	S	S34	Y	Y	-	-	0.00	4,153.87	3,423.68	7,577.54	OE	T
5, 6	26b	S	S34	Y	Y	-	82.33	0.04	5,490.52	2,674.11	8,164.64	SSFM	T
5, 6	26c	S	S34	Y	Y	-	741.90	0.17	47,173.94	31,997.76	79,171.70	AF- PDP 5	P
5, 6	27	W	W49	Y	N	N	-	0.05	-	-	-	AF- VSR	P
6	28a	S	S39	Y	Y	-	-	0.00	3,479.32	2,483.73	5,963.05	OE	T
6	28b	S	S39	Y	Y	-	57.09	0.03	3,531.56	1,855.51	5,387.08	SSFM	T
6	28c	S	S39	Y	Y	-	1,352.80	0.45	82,350.86	51,070.20	133,421.06	AF- PDP 6	P
6	29	S	S35	Y	N	-	200.94	0.03	-	-	-	AF- VSR, PDP 5, PDP 6	P
6	30a	S	S37	Y	Y	-	-	0.00	0.00	236.88	236.88	AF- RWY, SSFM	P
6	30b	S	S37	Y	Y	-	418.37	0.13	28,741.23	20,943.38	49,684.61	AF- RWY	P
6	39	S	S46	Y	N	-	23.6	0.00509	-	-	-	AF- VSR	P
6	SCM	W	B8/W62	N	Y	Y	-	2.08	49,652.71	33,840.08	83,492.79	AF- VSR, PDP 6	P
* AF: Airfield VSR: Vehicle Service Road RWY: Runway ESC: Erosion Sediment Control PDP: Proposed Dry Pond SSFM: Sanitary Sewer Force Main OE: Overhead Electrical							Total Non-JD Streams: Total JD Streams: Total EO 11990 Wetlands: Total JD Wetlands: Total Non-JD Open Water: Total JD Open Water: Total:						
							2,917.11	0.88	174,921.30	114,685.26	289,606.56		
							-	2.08	49,652.71	33,840.08	83,492.79		
							-	0.05	-	-	-		
							-	-	-	-	-		
							-	-	-	-	-		
							2,917.11	3.00	224,574.02	148,525.34	373,099.35		

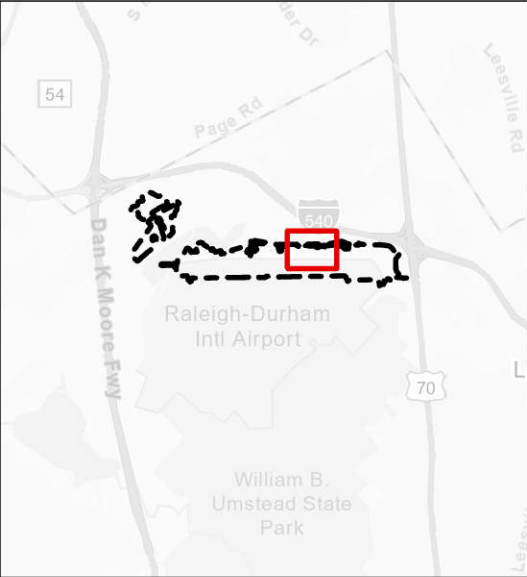

Legend

Impact Area

Existing Grade

Proposed Grade

Stream

USACE Jurisdictional, Not DWR Subject

DWR Subject, Not USACE Jurisdictional

USACE Jurisdictional DWR Subject

Wetland

USACE Jurisdictional, Not DWR Subject or FAA EO 11990 Mitigable

USACE Jurisdictional and DWR Subject, Not FAA EO 11990 Mitigable

DWR Subject and FAA EO 11990 Mitigable, Not USACE Jurisdictional

Open Water

USACE Jurisdictional, Not DWR Subject

DWR Subject, Not USACE Jurisdictional

USACE Jurisdictional and DWR Subject

Buffer Impacts

Zone 1

Zone 2

Utilities

Proposed Overhead Electric

Proposed Sanitary Sewer Force Main

Infrastructure

Existing Stormwater Pipe

Proposed Stormwater Pipe

Existing Stormwater Structure


Proposed Stormwater Structure

0 100 200 400 Feet

RDU 5L/23R Runway Relocation
Combined 401 & 404 Permit Application
Raleigh-Durham International Airport

November 2023
Drawn by: HEB (RS&H), Reviewed by: BZ (S&EC)


SHEET 6

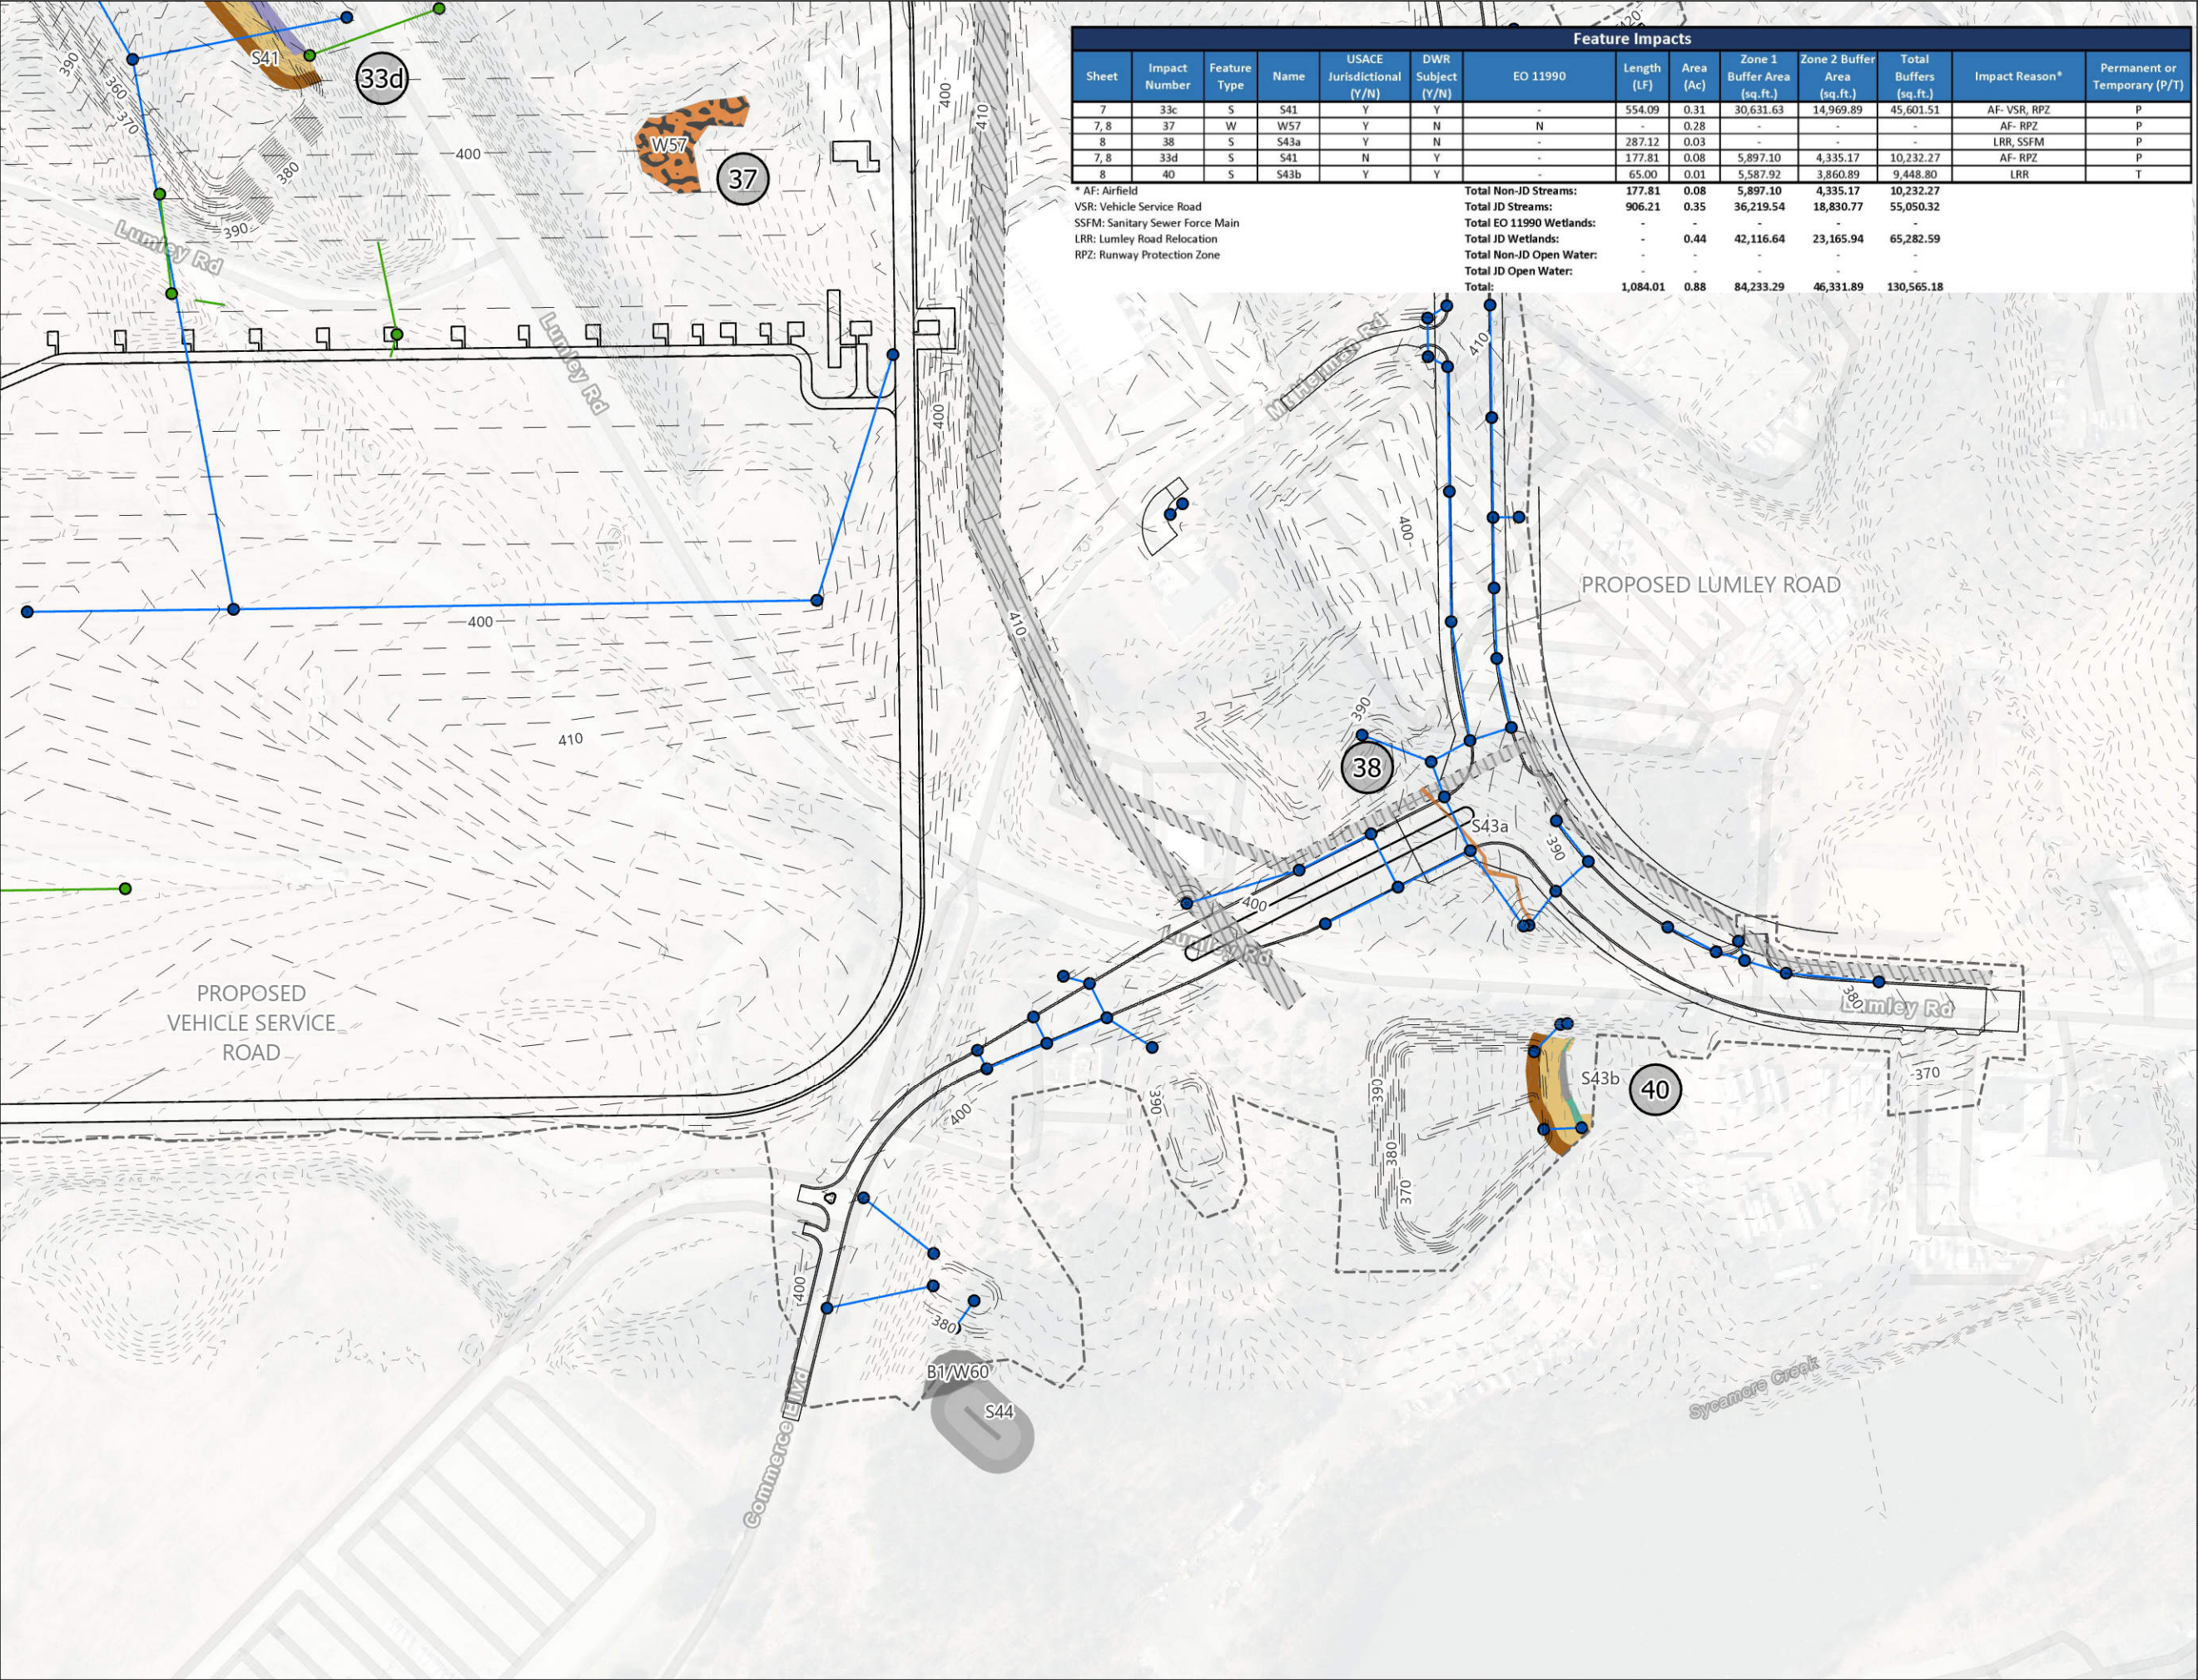

Feature Impacts													
Sheet	Impact Number	Feature Type	Name	USACE Jurisdictional (Y/N)	DWR Subject (Y/N)	EO 11990	Length (LF)	Area (Ac)	Zone 1 Buffer Area (sq.ft.)	Zone 2 Buffer Area (sq.ft.)	Total Buffers (sq.ft.)	Impact Reason*	Permanent or Temporary (P/T)
7	33c	S	S41	Y	Y	-	554.09	0.31	30,631.63	14,969.89	45,601.51	AF- VSR, RPZ	P
7, 8	37	W	W57	Y	N	N	-	0.28	-	-	-	AF- RPZ	P
8	38	S	S43a	Y	N	-	287.12	0.03	-	-	-	LRR, SSFM	P
7, 8	33d	S	S41	N	Y	-	177.81	0.08	5,897.10	4,335.17	10,232.27	AF- RPZ	P
8	40	S	S43b	Y	Y	-	65.00	0.01	5,587.92	3,860.89	9,448.80	LRR	T

* AF: Airfield
VSR: Vehicle Service Road
SSFM: Sanitary Sewer Force Main
LRR: Lumley Road Relocation
RPZ: Runway Protection Zone

Total Non-JD Streams:	177.81	0.08	5,897.10	4,335.17	10,232.27
Total JD Streams:	906.21	0.35	36,219.54	18,830.77	55,050.32
Total EO 11990 Wetlands:	-	-	-	-	-
Total JD Wetlands:	-	0.44	42,116.64	23,165.94	65,282.59
Total Non-JD Open Water:	-	-	-	-	-
Total JD Open Water:	-	-	-	-	-
Total:	1,084.01	0.88	84,233.29	46,331.89	130,565.18

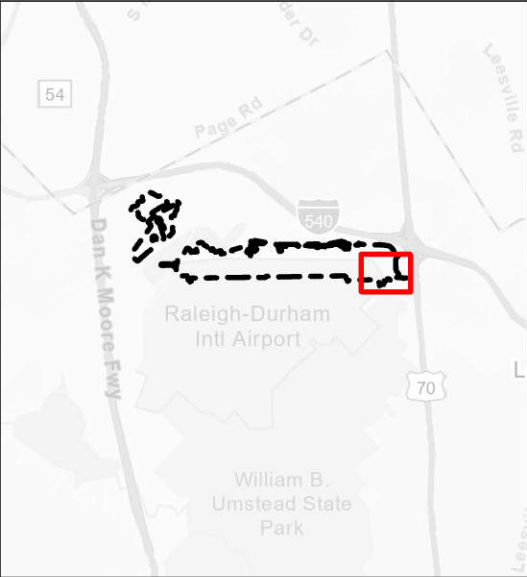

Legend

Impact Area

Existing Grade

Proposed Grade

Stream

USACE Jurisdictional, Not DWR Subject

DWR Subject, Not USACE Jurisdictional

USACE Jurisdictional DWR Subject

Wetland

USACE Jurisdictional, Not DWR Subject or FAA EO 11990 Mitigable

USACE Jurisdictional and DWR Subject, Not FAA EO 11990 Mitigable

DWR Subject and FAA EO 11990 Mitigable, Not USACE Jurisdictional

Open Water

USACE Jurisdictional, Not DWR Subject

DWR Subject, Not USACE Jurisdictional

USACE Jurisdictional and DWR Subject

Buffer Impacts

Zone 1

Zone 2

Utilities

Proposed Overhead Electric

Proposed Sanitary Sewer Force Main

Infrastructure

Existing Stormwater Pipe

Proposed Stormwater Pipe

Existing Stormwater Structure

Proposed Stormwater Structure

RDU 5L/23R Runway Relocation
Combined 401 & 404 Permit Application
Raleigh-Durham International Airport

November 2023
Drawn by: HEB (RS&H), Reviewed by: BZ (S&EC)

SHEET 8

Feature Impacts													
Sheet	Impact Number	Feature Type	Name	USACE Jurisdictional (Y/N)	DWR Subject (Y/N)	EO 11990	Length (LF)	Area (Ac)	Zone 1 Buffer Area (sq.ft.)	Zone 2 Buffer Area (sq.ft.)	Total Buffers (sq.ft.)	Impact Reason*	Permanent or Temporary (P/T)
2	1a	OW	Brier Creek Reservoir	Y	Y	-	-	1.49	3,937.88	2,617.63	6,555.52	Light lane	T
2, 3	1b	OW	Brier Creek Reservoir	Y	Y	-	-	0.00	10,336.74	5,019.64	15,356.38	AF- SW, FPG	P
3	1c	OW	Brier Creek Reservoir	Y	Y	-	-	0.00	1,500.91	1,000.34	2,501.25	AF- SW	P
3	2	W	W37	Y	N	N	-	0.01	-	-	-	AF-VSR	P
3	3	S	S20	Y	Y	-	279.08	0.24	18,456.53	8,509.35	26,965.87	AF- VSR, FPG	P
3	4	W	W36	Y	N	N	-	0.21	-	-	-	AF- VSR	P
3	5	OW	P4	N	Y	-	-	1.93	43,566.11	30,923.47	74,489.57	AF- VSR	P
3	6	S	S45	Y	Y	-	83.56	0.04	8,770.47	9,002.26	17,772.73	AF- RWY	P
3	7	W	W40	Y	N	N	-	0.01	-	-	-	AF- VSR	P
3	8	S	S21	Y	Y	-	326.22	0.04	14,842.71	0.05	14,842.76	AF- VSR, RWY	P
3	9	OW	P5	Y	Y	-	-	0.28	15,001.72	9,426.29	24,428.01	AF- VSR	P
3	10	W	W39	Y	N	N	-	0.20	-	-	-	AF- VSR	P
3	11	S	S22	Y	N	-	95.23	0.01	-	-	-	AF- RWY	P
3	12	W	W38	Y	N	N	-	0.03	-	-	-	AF- RWY	P
3, 4	13	S	S23	Y	Y	-	195.86	0.04	9,472.96	5,639.73	15,112.69	AF- VSR, ESC	P
3, 4	14	W	W41	Y	Y	N	-	0.20	14,199.98	10,223.80	24,423.77	AF- VSR, ESC	P
4	15	OW	P6	N	Y	-	-	-	1,545.42	1,029.07	2,574.49	AF- SW	T
4	16a	S	S25	Y	Y	-	-	0.00	1,524.58	1,017.01	2,541.59	AF- SW	T
4	16b	S	S25	Y	Y	-	-	0.00	588.89	0.00	588.89	AF- PDP 4	P
4	16c	S	S25	Y	Y	-	429.91	0.19	29,726.44	22,972.31	52,698.76	AF- RWY	P
4	17	OW	P7	N	Y	-	-	1.15	29,814.90	19,578.34	49,393.24	AF- PDP 4	P
4	18	W	W59	Y	N	N	-	0.10	-	-	-	AF- RWY	P
4	19a	S	S26	Y	Y	-	50.63	0.00	0.00	0.00	0.00	SSFM	T
4	19d	S	S26	Y	Y	-	-	0.00	460.68	2,051.60	2,512.27	SSFM	T
4	20a	W	W43	Y	N	N	-	0.09	-	-	-	SSFM	T
4	20b	W	W43	Y	N	N	-	0.08	-	-	-	AF- ESC, EV	P
4	21	W	W42	Y	N	N	-	0.12	-	-	-	AF- VSR	P
4, 5	19b	S	S26	Y	Y	-	474.93	0.09	29,810.17	19,495.65	49,305.82	AF- ESC, EV	P
4, 5	19c	S	S26	Y	Y	-	392.34	0.11	27,138.09	20,675.53	47,813.61	AF- VSR	P
4, 5	22	W	B6/W61	N	Y	Y	-	0.75	28,936.22	20,886.79	49,823.01	AF- RWY	P
5	23a	S	S30	Y	Y	-	-	0.00	3,337.53	2,217.02	5,554.55	OE	T
5	23b	S	S30	Y	Y	-	42.58	0.01	2,525.22	1,674.53	4,199.75	SSFM	T
5	24a	S	SS30	N	Y	-	-	0.00	3,522.40	2,287.44	5,809.85	OE	T
5	24b	S	SS30	N	Y	-	-	0.00	2,635.29	1,810.46	4,445.75	SSFM	T
5, 6	25	S	S33	Y	N	-	40.08	0.01	-	-	-	SSFM	T
5, 6	26a	S	S34	Y	Y	-	-	0.00	4,153.87	3,423.68	7,577.54	OE	T
5, 6	26b	S	S34	Y	Y	-	82.33	0.04	5,490.52	2,674.11	8,164.64	SSFM	T
5, 6	26c	S	S34	Y	Y	-	741.90	0.17	47,173.94	31,997.76	79,171.70	AF- PDP 5	P
5, 6	27	W	W49	Y	N	N	-	0.05	-	-	-	AF- VSR	P
6	28a	S	S39	Y	Y	-	-	0.00	3,479.32	2,483.73	5,963.05	OE	T
6	28b	S	S39	Y	Y	-	57.09	0.03	3,531.56	1,855.51	5,387.08	SSFM	T
6	28c	S	S39	Y	Y	-	1,352.80	0.45	82,350.86	51,070.20	133,421.06	AF- PDP 6	P
6	29	S	S35	Y	N	-	200.94	0.03	-	-	-	AF- VSR, PDP 5, PDP 6	P
6	30a	S	S37	Y	Y	-	-	0.00	0.00	236.88	236.88	AF- RWY, SSFM	P
6	30b	S	S37	Y	Y	-	418.37	0.13	28,741.23	20,943.38	49,684.61	AF- RWY	P
6	SCM	W	B8/W62	N	Y	Y	-	2.08	49,652.71	33,840.08	83,492.79	AF- VSR, PDP 6	P
7	31a	S	SS45	N	Y	-	-	0.00	3,774.57	2,277.66	6,052.22	OE	T
7	31b	S	SS45	N	Y	-	42.77	0.00	2,562.02	1,890.34	4,452.37	SSFM	T
7	32a	OW	P10	Y	N	-	-	0.01	-	-	-	SSFM	T
7	32b	OW	P10	Y	N	-	-	0.39	-	-	-	AF- VSR	P
7	33a	S	S41	Y	Y	-	47.13	0.03	3,381.96	2,371.42	5,753.38	LRR	P
7	33b	S	S41	Y	Y	-	53.30	0.03	2,370.85	834.90	3,205.75	AF- VSR, LRR, RPZ, SSFM	P
7	33c	S	S41	Y	Y	-	554.09	0.31	30,631.63	14,969.89	45,601.51	AF- VSR, RPZ	P
7, 8	33d	S	S41	N	Y	-	177.81	0.08	5,897.10	4,335.17	10,232.27	AF- RPZ	P
7	34	S	S40	Y	Y	-	168.76	0.04	9,006.00	6,626.05	15,632.05	AF- VSR, RPZ	P
7	35	S	SS49	N	Y	-	34.98	0.01	2,081.19	2,439.27	4,520.47	AF- VSR, RPZ	P
7	36a	S	S42	Y	Y	-	378.16	0.16	22,434.68	13,970.15	36,404.83	LRR	P
7	36b	S	S42	Y	Y	-	452.21	0.18	28,842.82	21,788.76	50,631.58	AF- VSR, RPZ, SSFM	P
7, 8	37	W	W57	Y	N	N	-	0.28	-	-	-	AF- RPZ	P
8	38	S	S43a	Y	N	-	287.12	0.03	-	-	-	LRR, SSFM	P
6	39	S	S46	Y	N	-	23.60	0.01	-	-	-	AF- VSR	P
8	40	S	S43b	Y	Y	-	65.00	0.01	5,587.92	3,860.89	9,448.80	LRR	T

* AF: Airfield	Total Non-JD Streams:	255.56	0.10	20,472.59	15,040.34	35,512.92
SW: Stormwater	Total JD Streams:	7,293.19	2.45	423,831.43	272,362.34	696,193.77
FPG: Floodplain Grading	Total EO 11990 Wetlands:	-	2.83	78,588.94	54,726.87	133,315.81
VSR: Vehicle Service Road	Total JD Wetlands:	-	1.38	14,199.98	10,223.80	24,423.77
RWY: Runway	Total Non-JD Open Water:	-	3.07	74,926.43	51,530.87	126,457.30
ESC: Erosion Sediment Control	Total JD Open Water:	-	2.17	30,777.25	18,063.91	48,841.16
PDP: Proposed Dry Pond	Total:	7,548.75	12.01	642,796.60	421,948.12	1,064,744.73
SSFM: Sanitary Sewer Force Main						
EV: Electrical Vault						
OE: Overhead Electrical						
LRR: Lumley Road Relocation						
RPZ: Runway Protection Zone						