


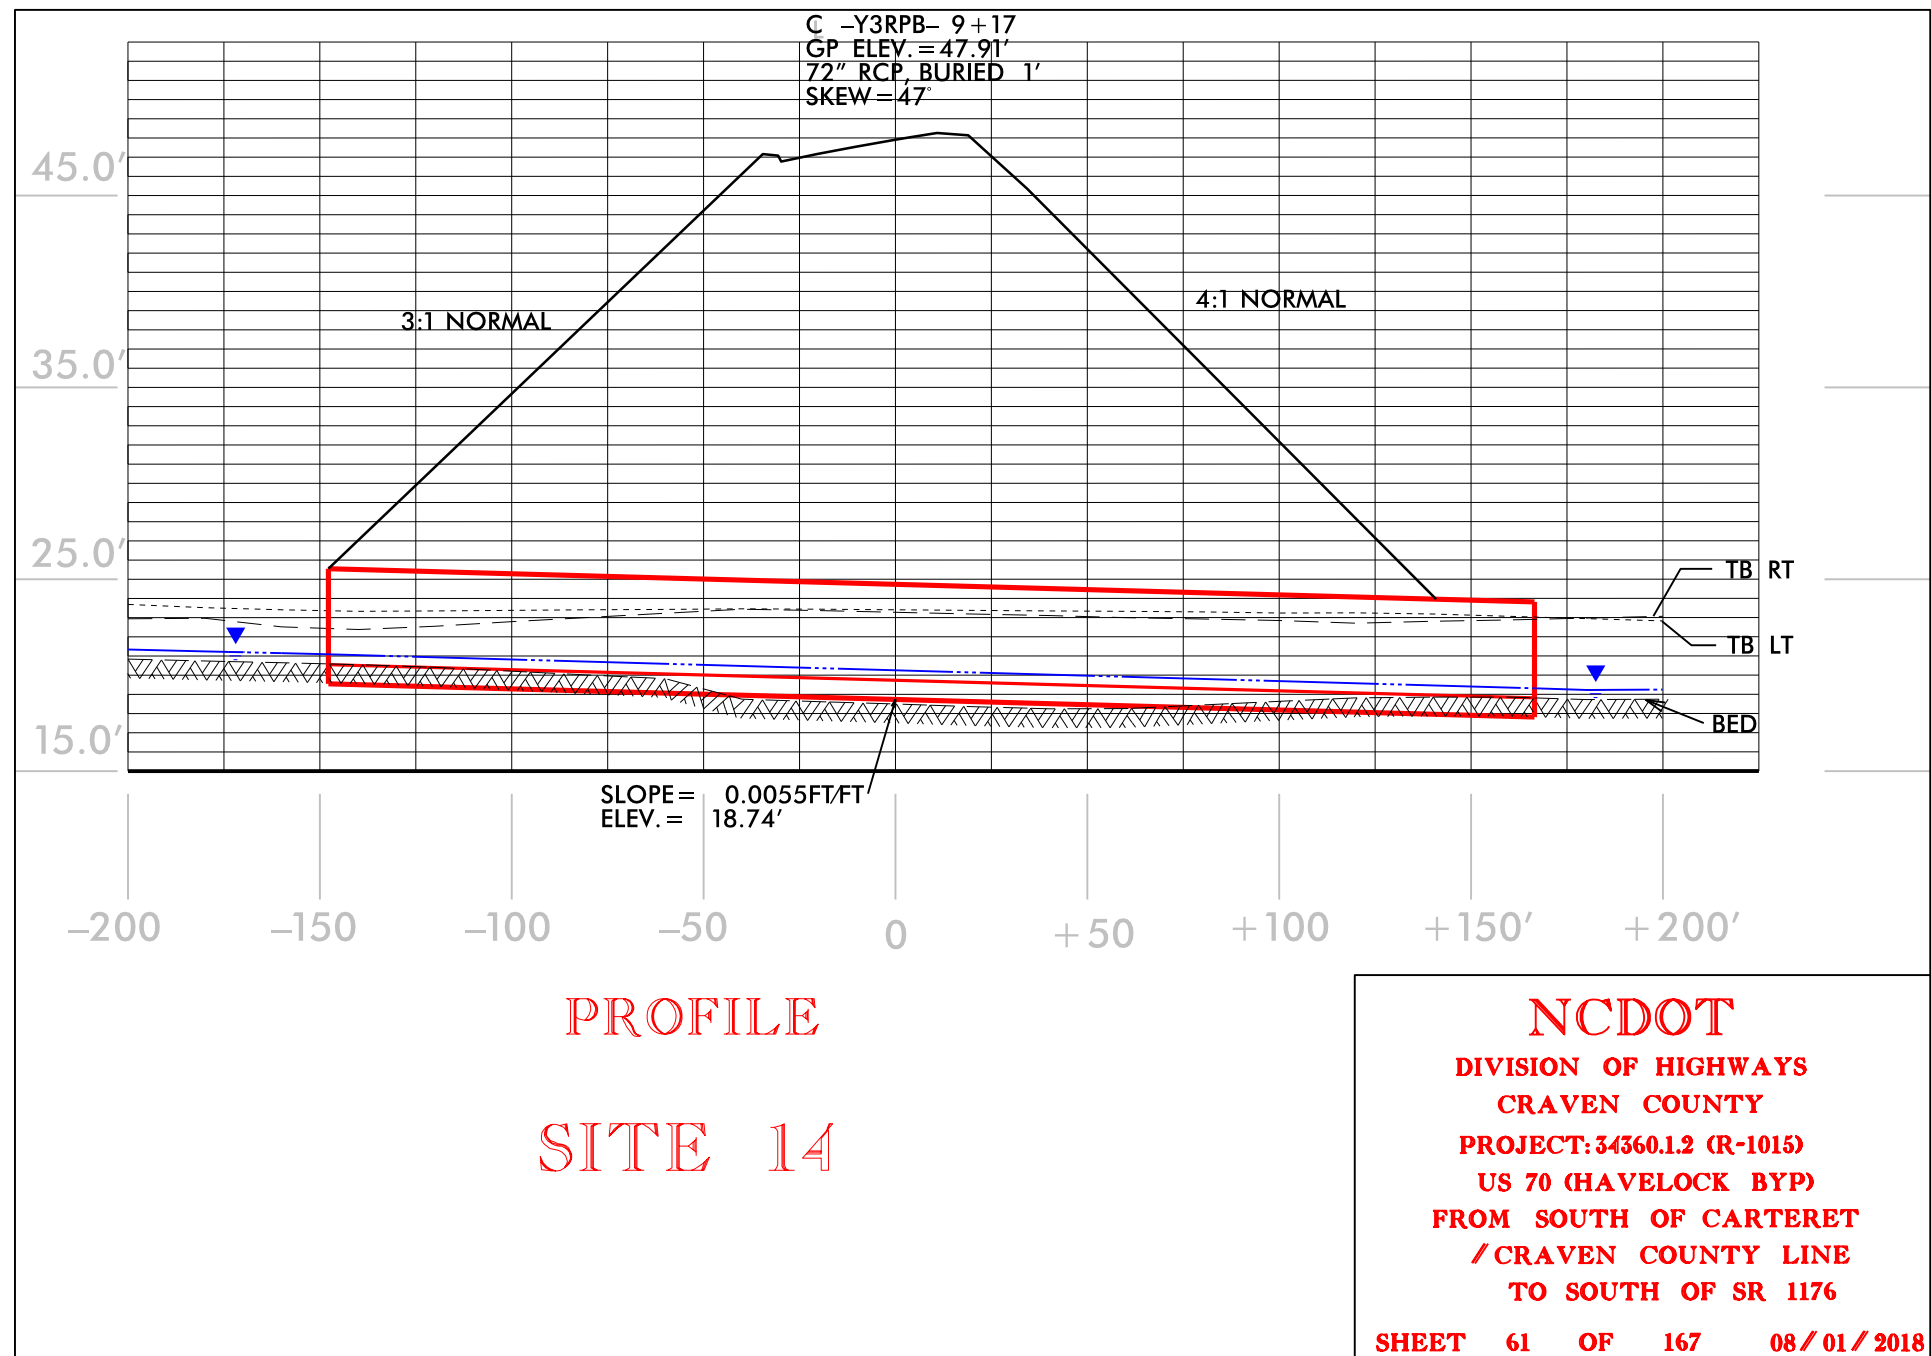


REVISIONS


11/15/2018
R:\Hydraulics\PERMITS_Environmental\Drawings\Wetland & Stream\1015_Hyd_prm_wet_psh17_enlarge_site_17.dgn

8/17/99

PROJECT REFERENCE NO.	SHEET NO.
R-1015	17
RW SHEET NO.	
ROADWAY DESIGN ENGINEER	HYDRAULICS ENGINEER
INCOMPLETE PLANS DO NOT USE FOR R/W ACQUISITION	

PERMIT DRAWING
SHEET 62 OF 167

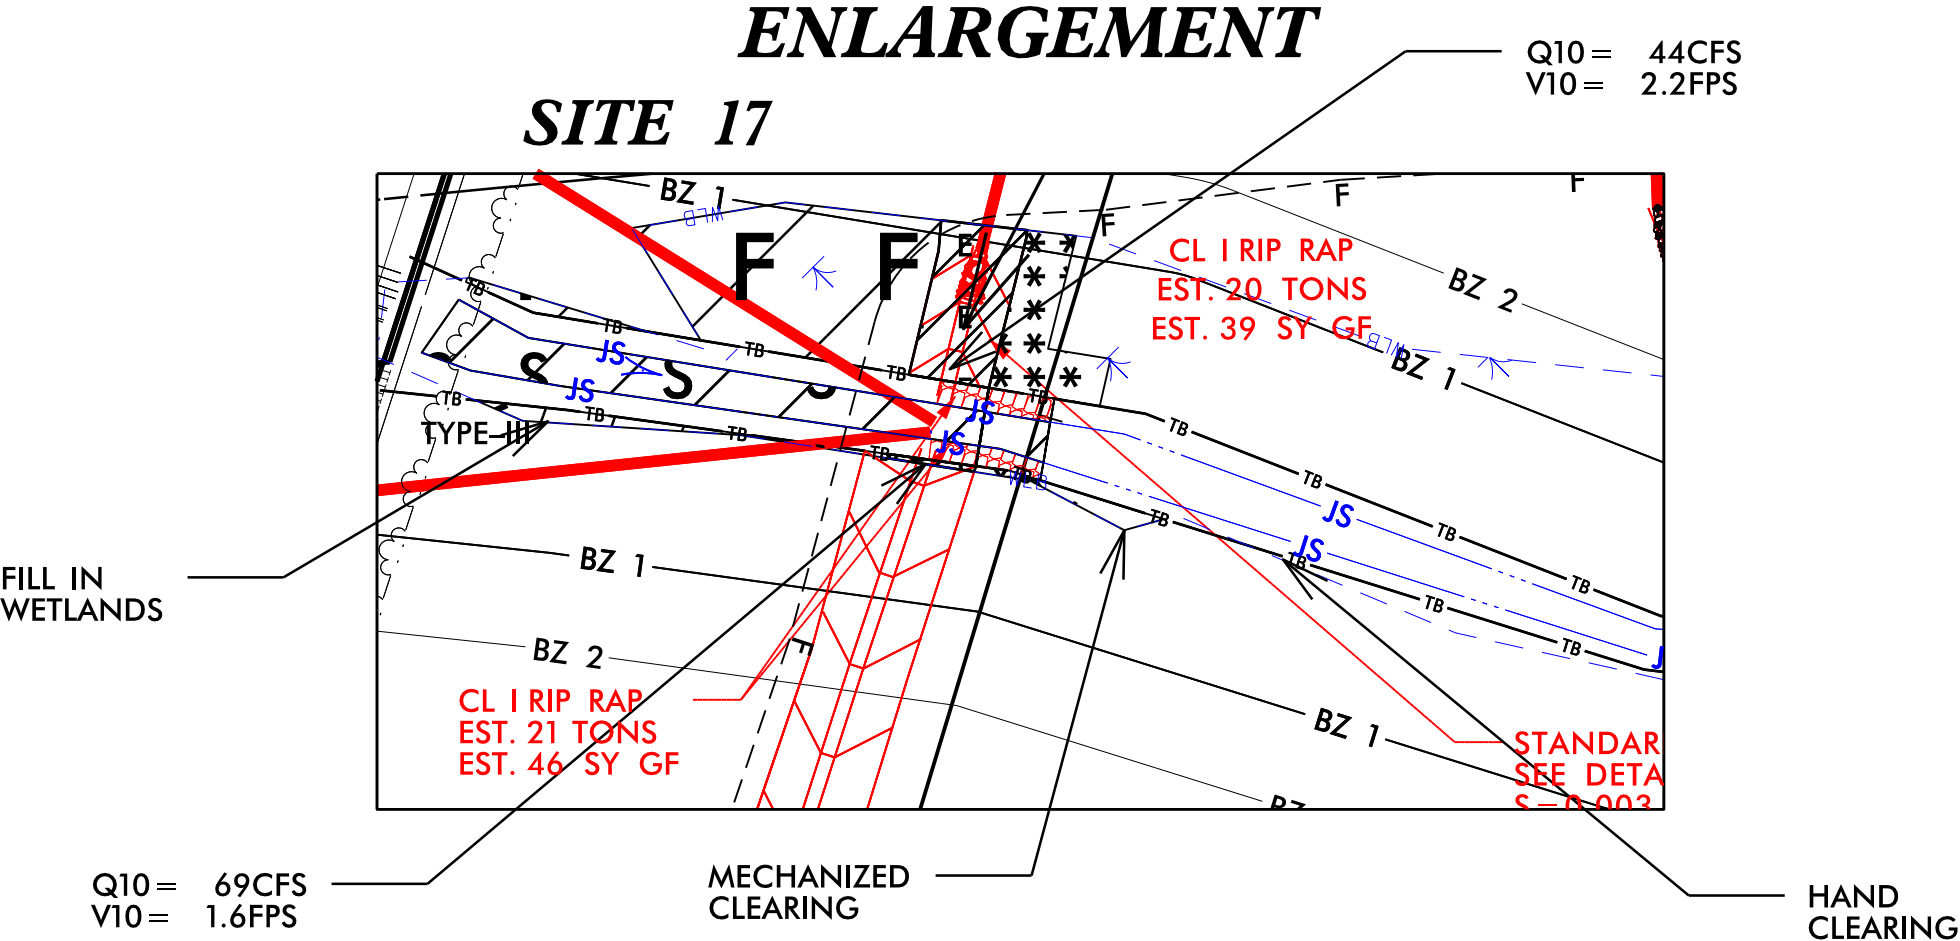

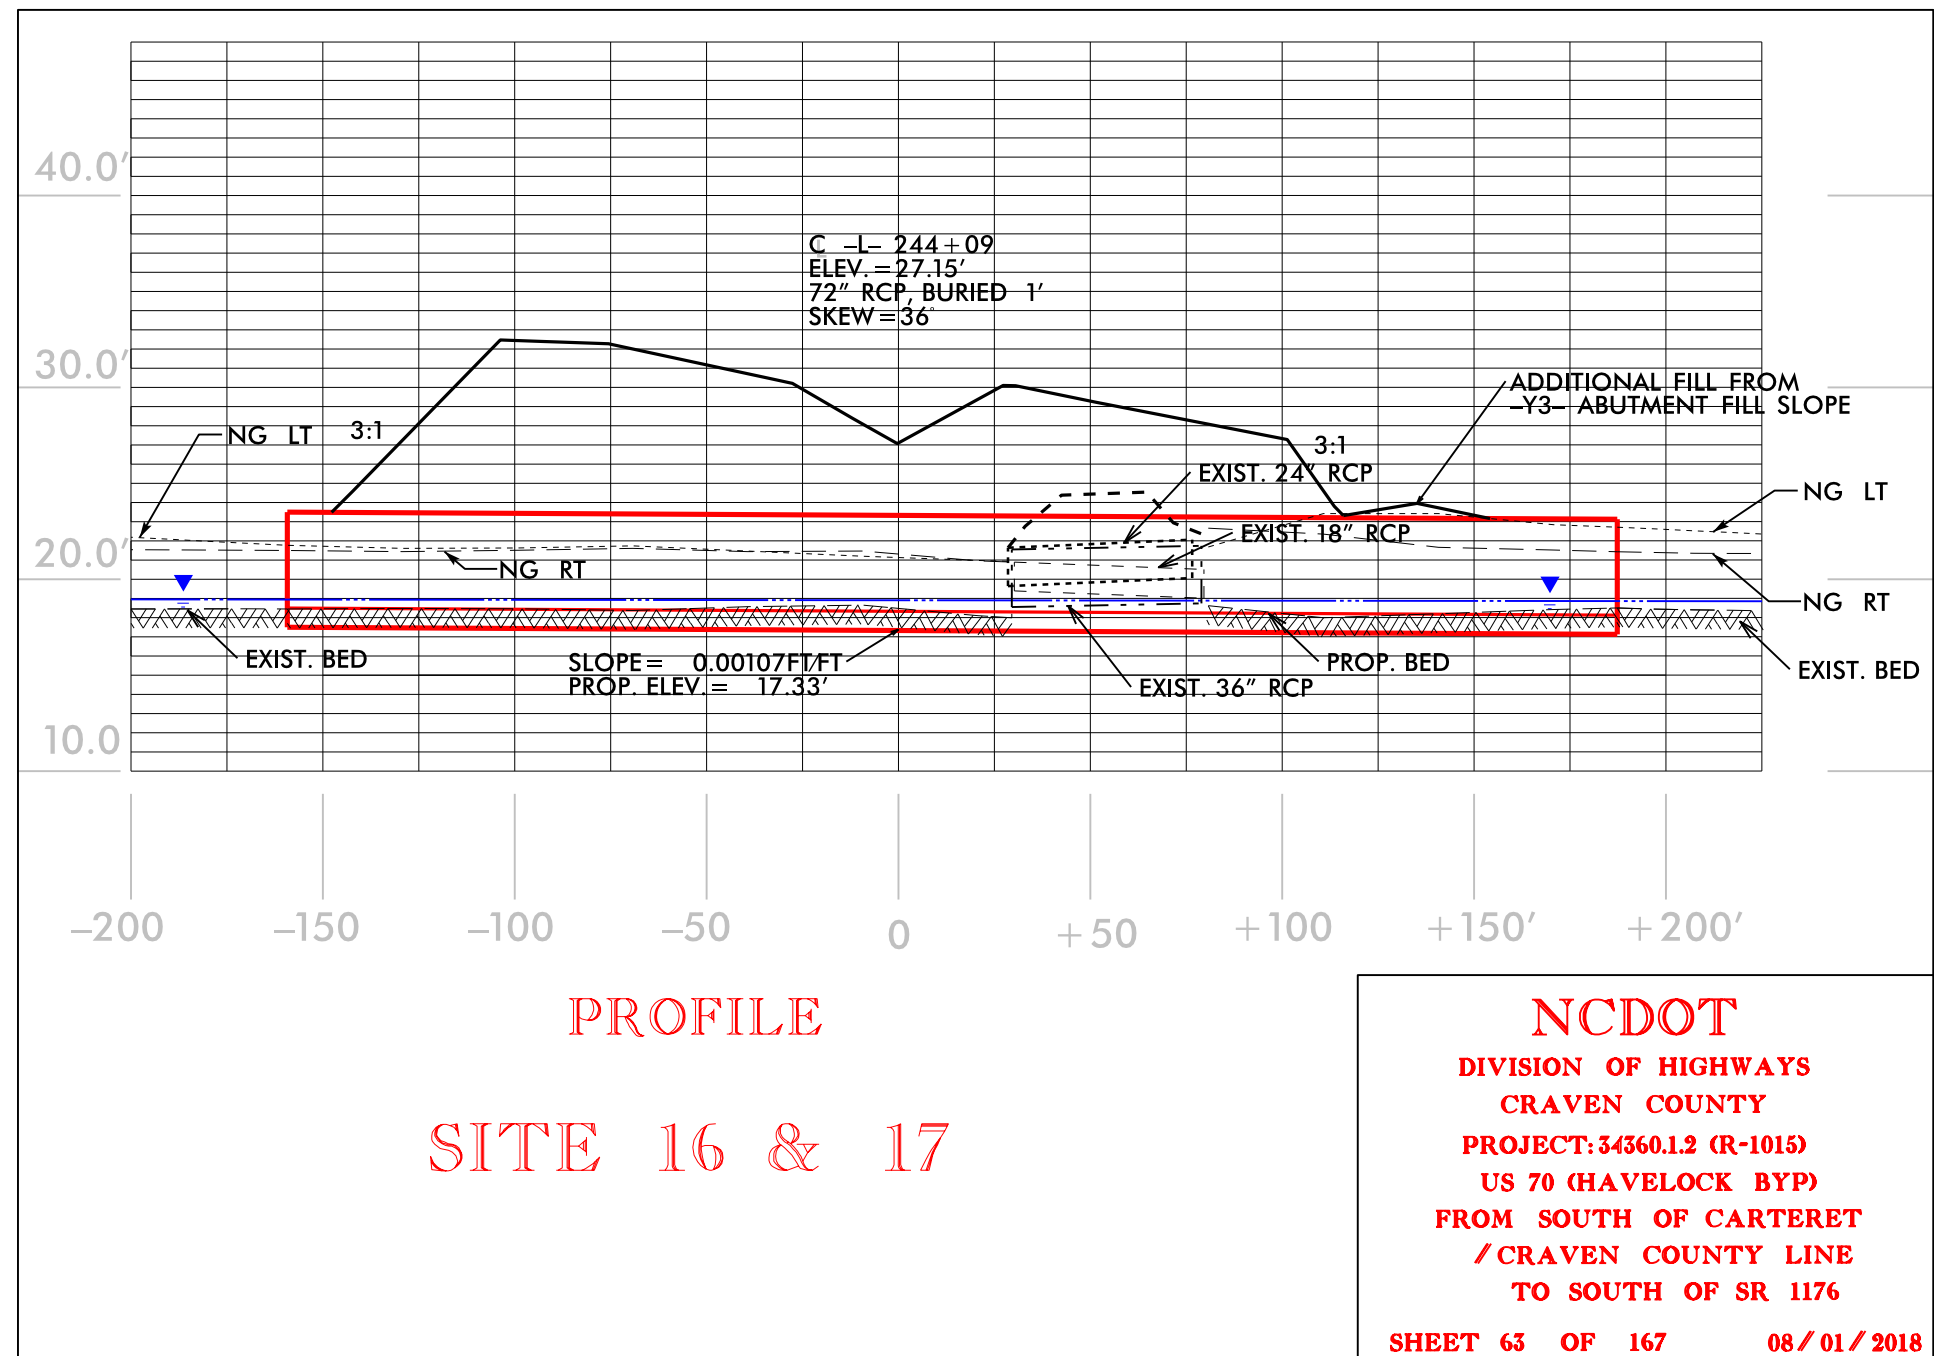



8/17/99

REVISIONS

SYTIME\$\$\$\$\$
11/15/2018
mgberry
R:\Hydraulics\PERMITS_Environmental\Drawings\Wetland & Stream\r-1015_Hyd_prm_wet_psh17_enlarge site18,19.dgn

PROJECT REFERENCE NO.	SHEET NO.
R-1015	17
R/W SHEET NO.	
ROADWAY DESIGN ENGINEER	HYDRAULICS ENGINEER
INCOMPLETE PLANS DO NOT USE FOR R/W ACQUISITION	
PRELIMINARY PLANS DO NOT USE FOR CONSTRUCTION	

PERMIT DRAWING
SHEET 64 OF 167

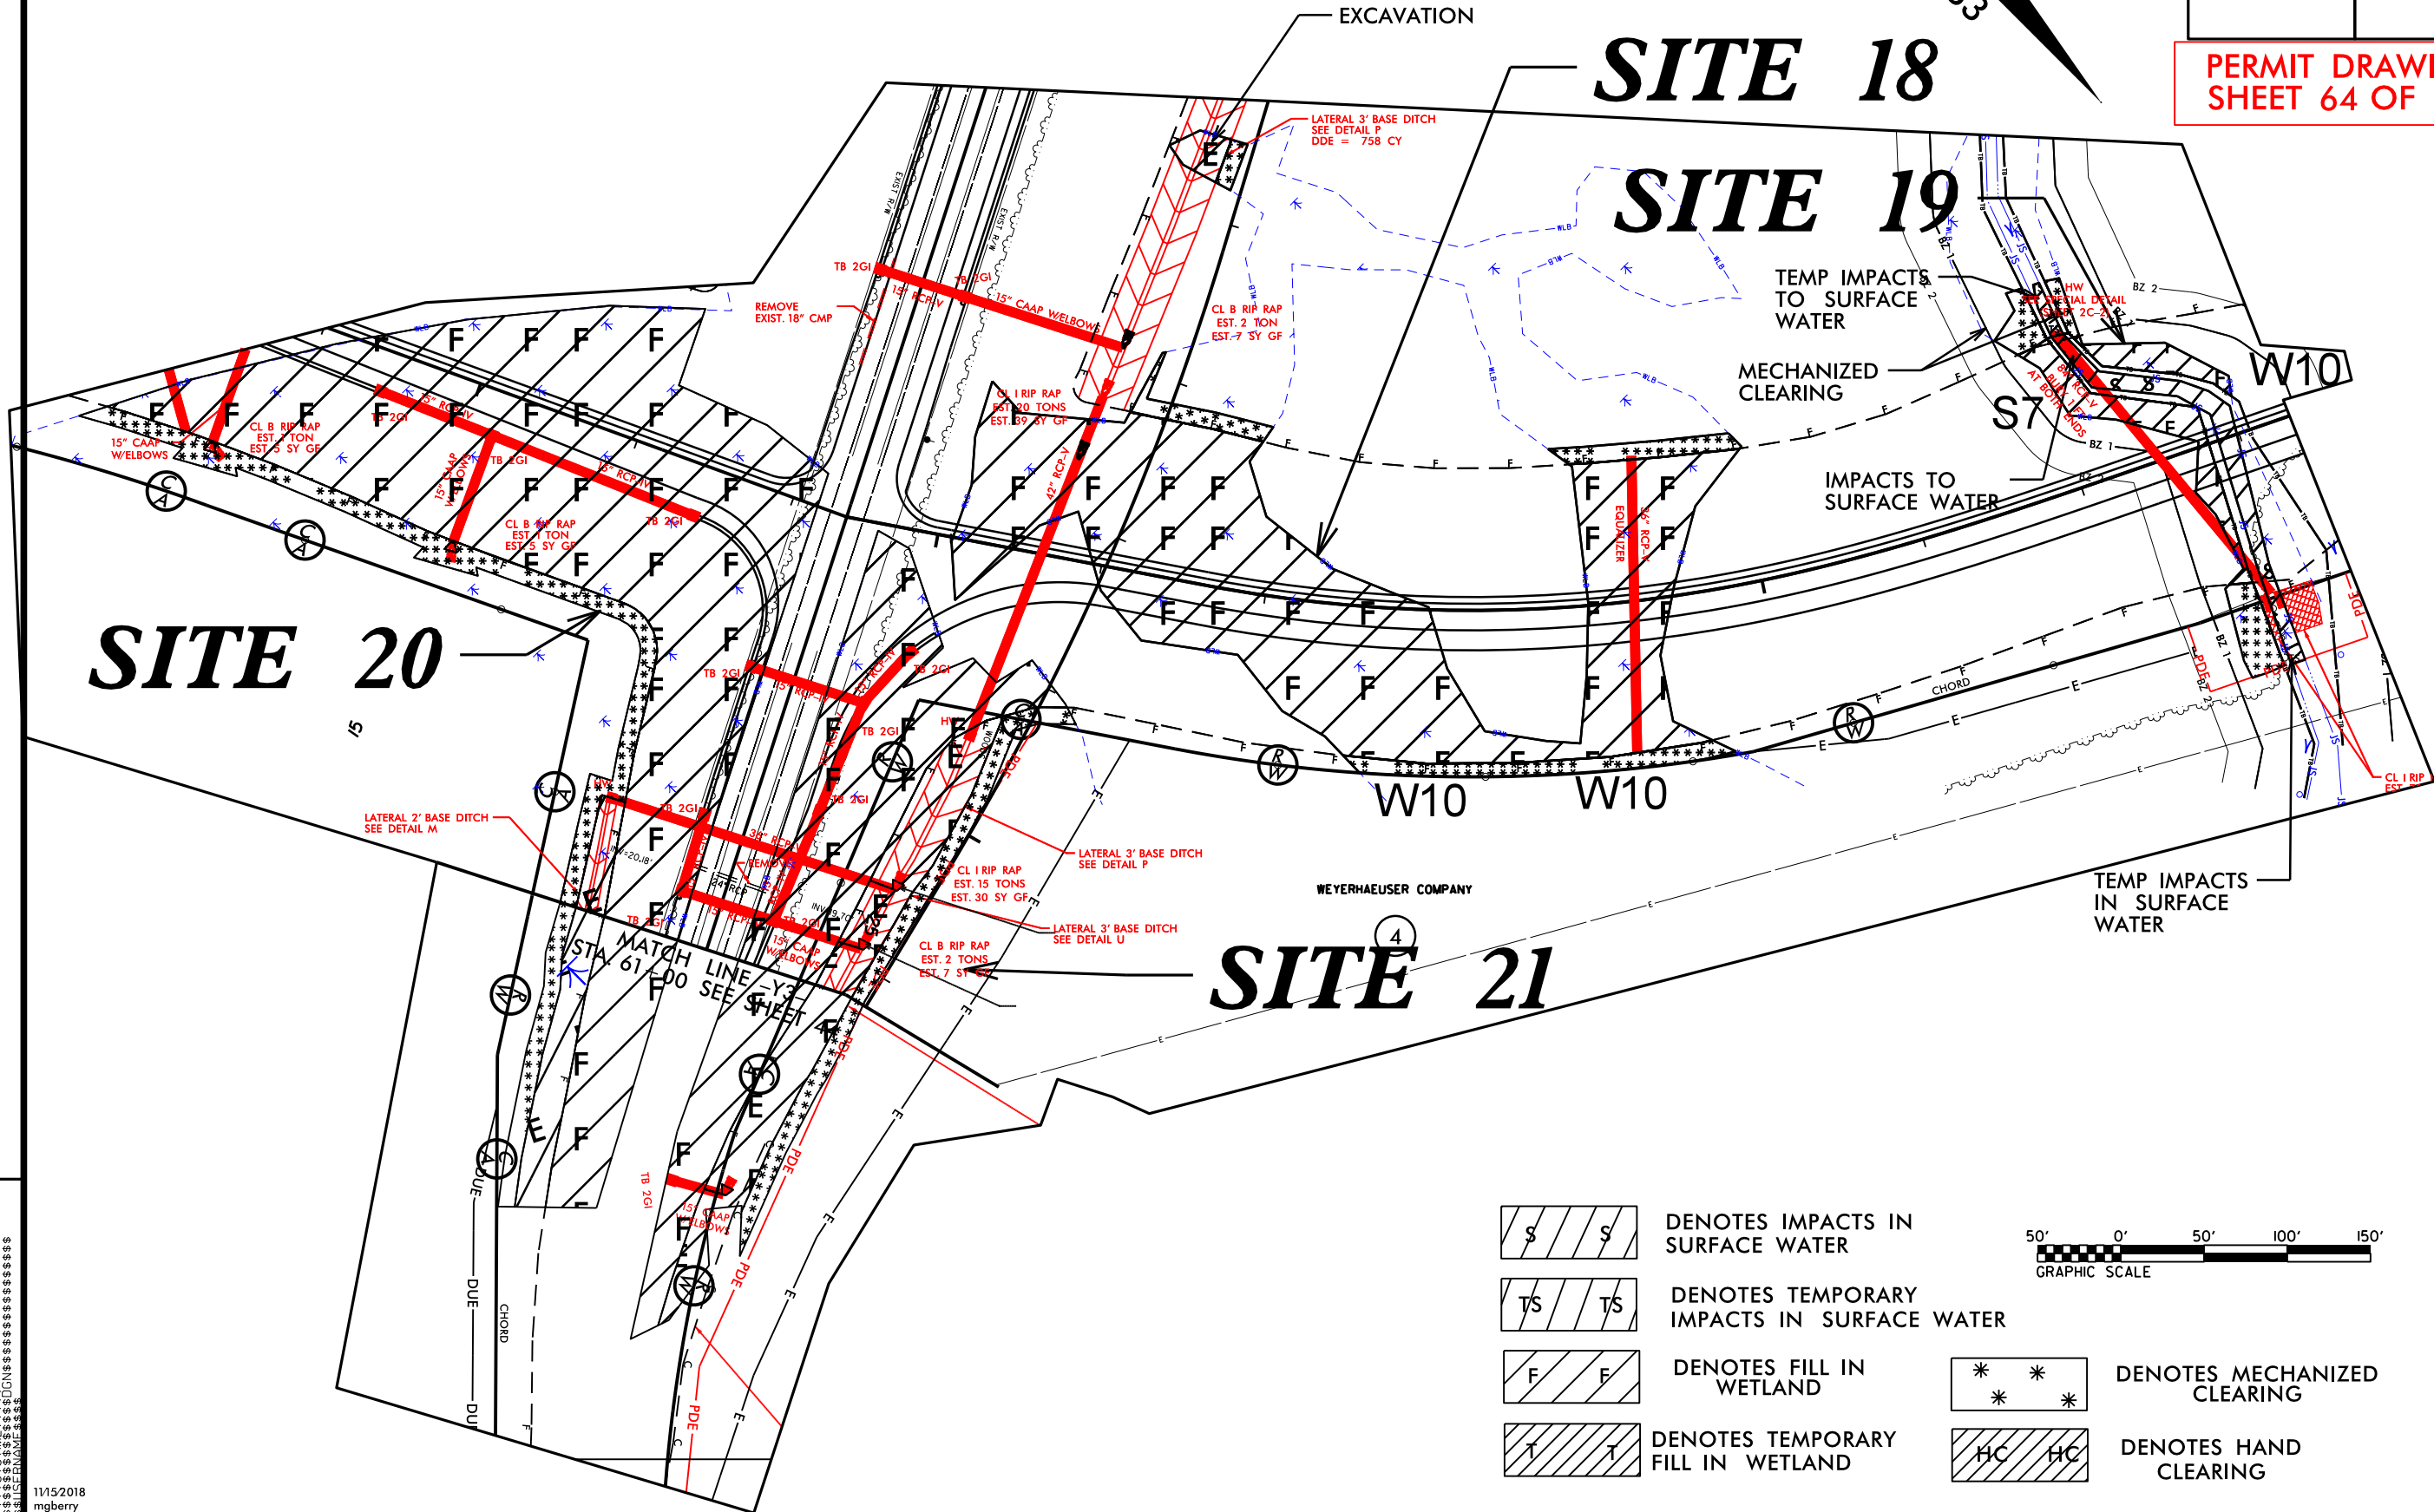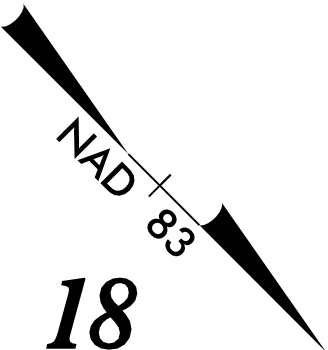


DENOTES IMPACTS IN
SURFACE WATER




DENOTES TEMPORARY
IMPACTS IN SURFACE WATER



DENOTES FILL IN
WETLAND

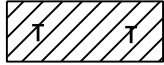


DENOTES TEMPORARY
FILL IN WETLAND

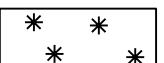



DENOTES MECHANIZED
CLEARING



DENOTES HAND
CLEARING

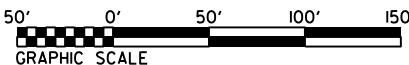

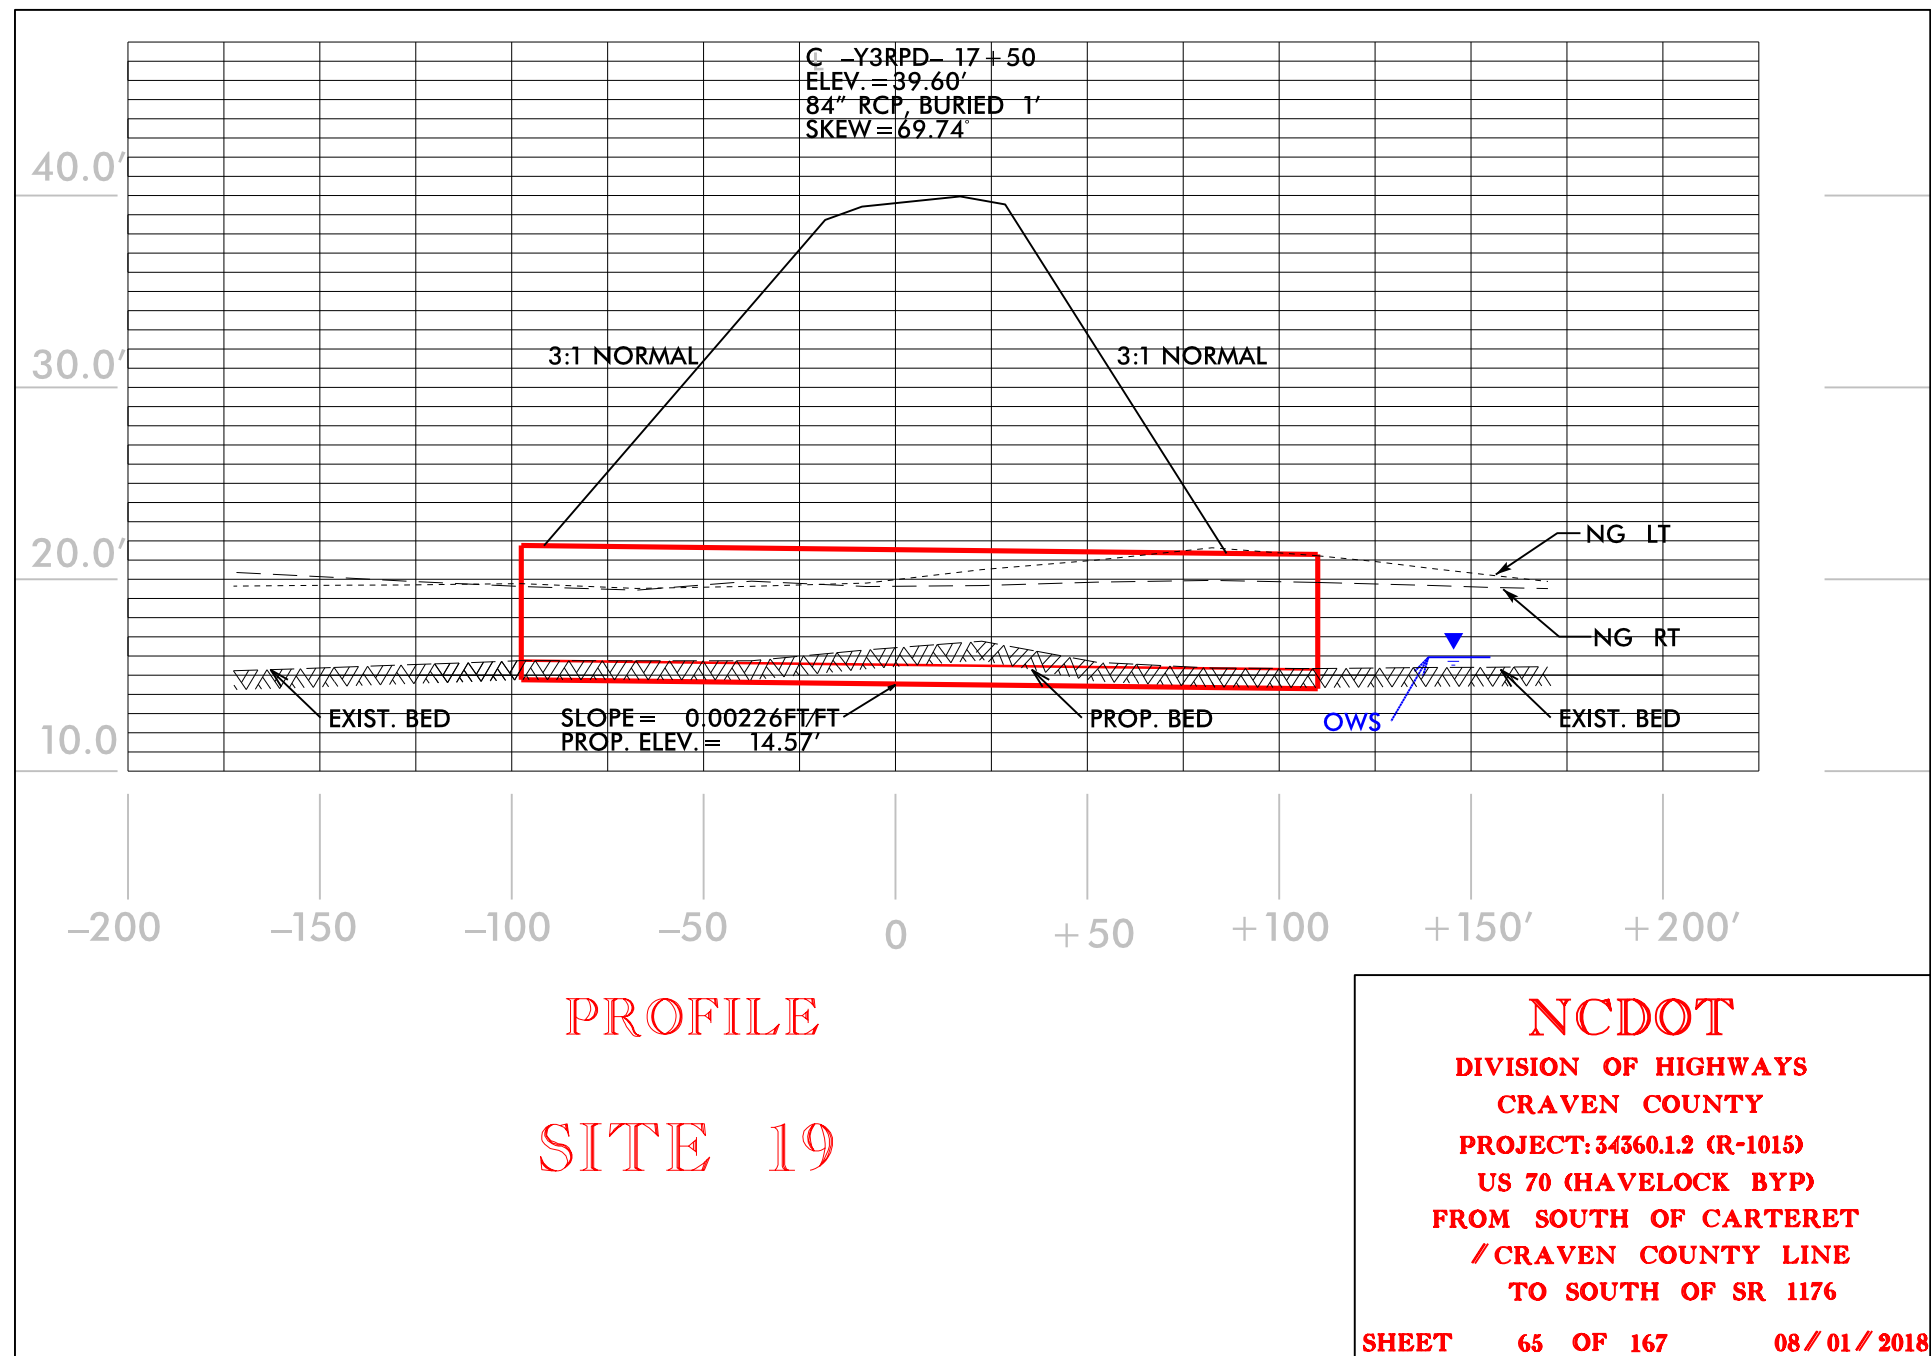


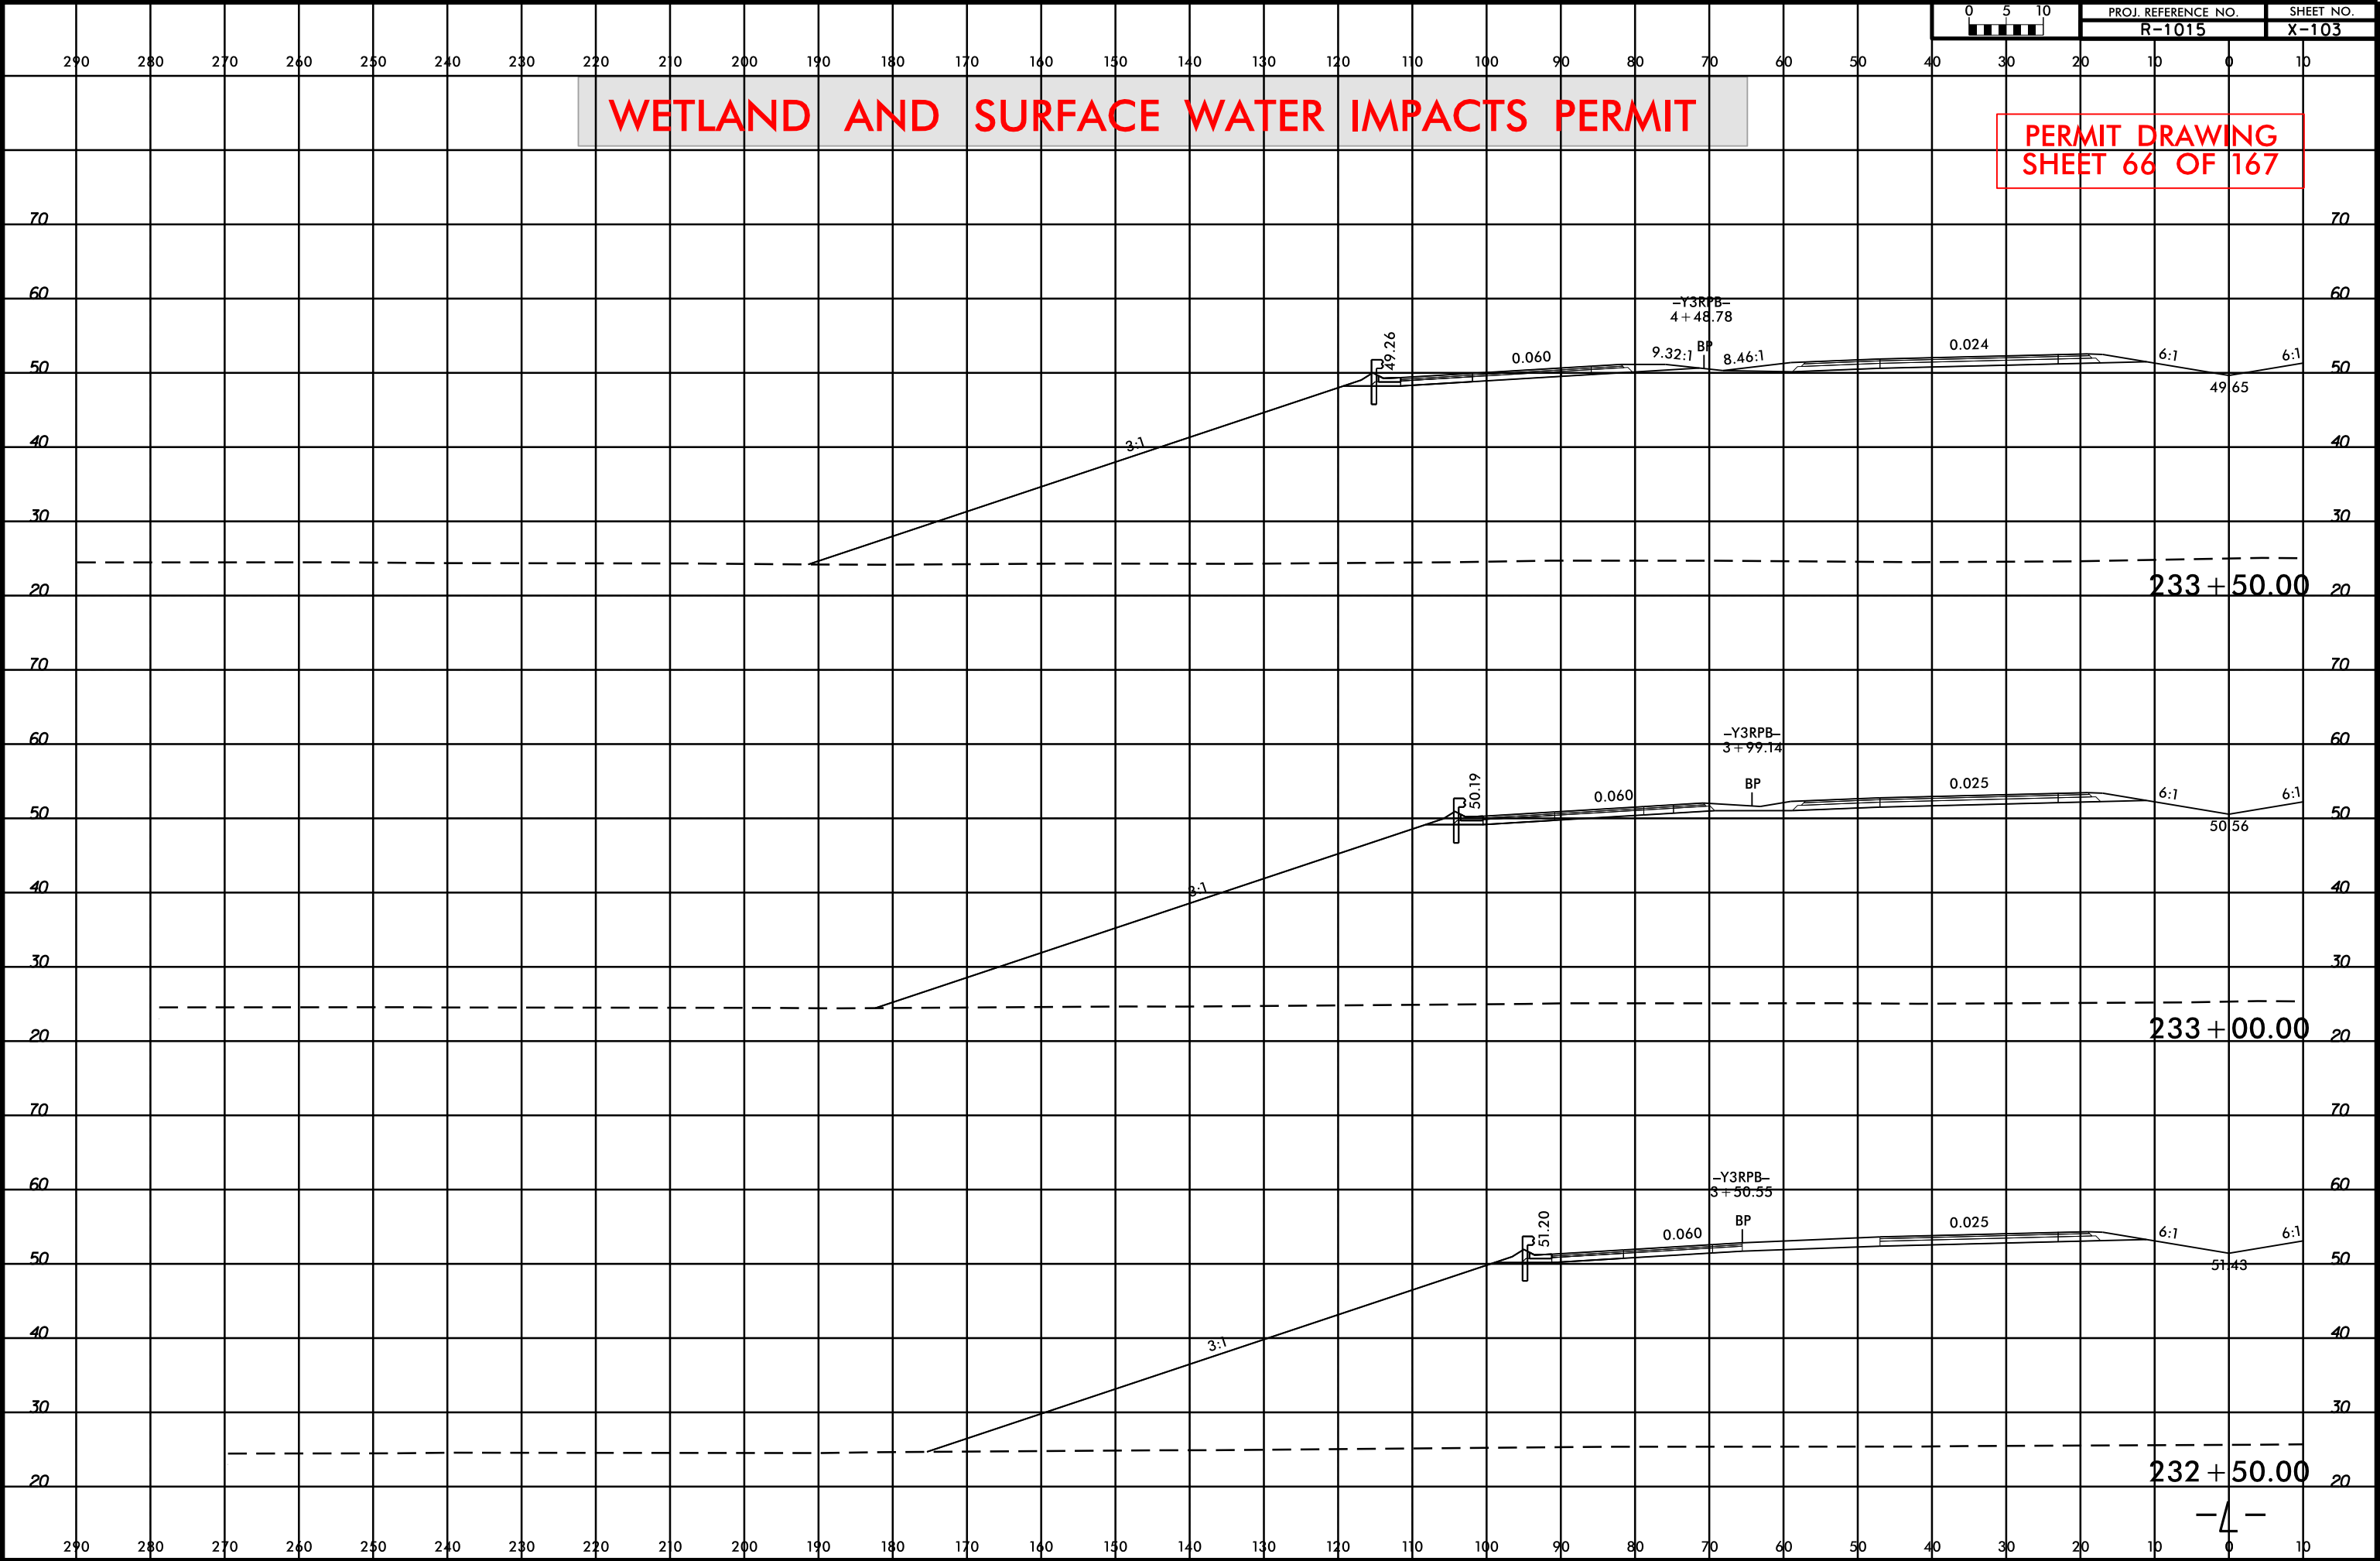

6/23/16
9/2/2018
R:\Hydro\K\PERMITS Environmental Drawings\XPL\1015_Hyd_XPL_13_Rt.dgn
\$\$\$\$\$SYTIME\$\$\$\$\$
\$\$\$\$\$DDGN\$\$\$\$\$
\$\$\$\$\$USERNAME\$\$\$\$\$

WETLAND AND SURFACE WATER IMPACTS PERMIT


PERMIT DRAWING
SHEET 67 OF 167

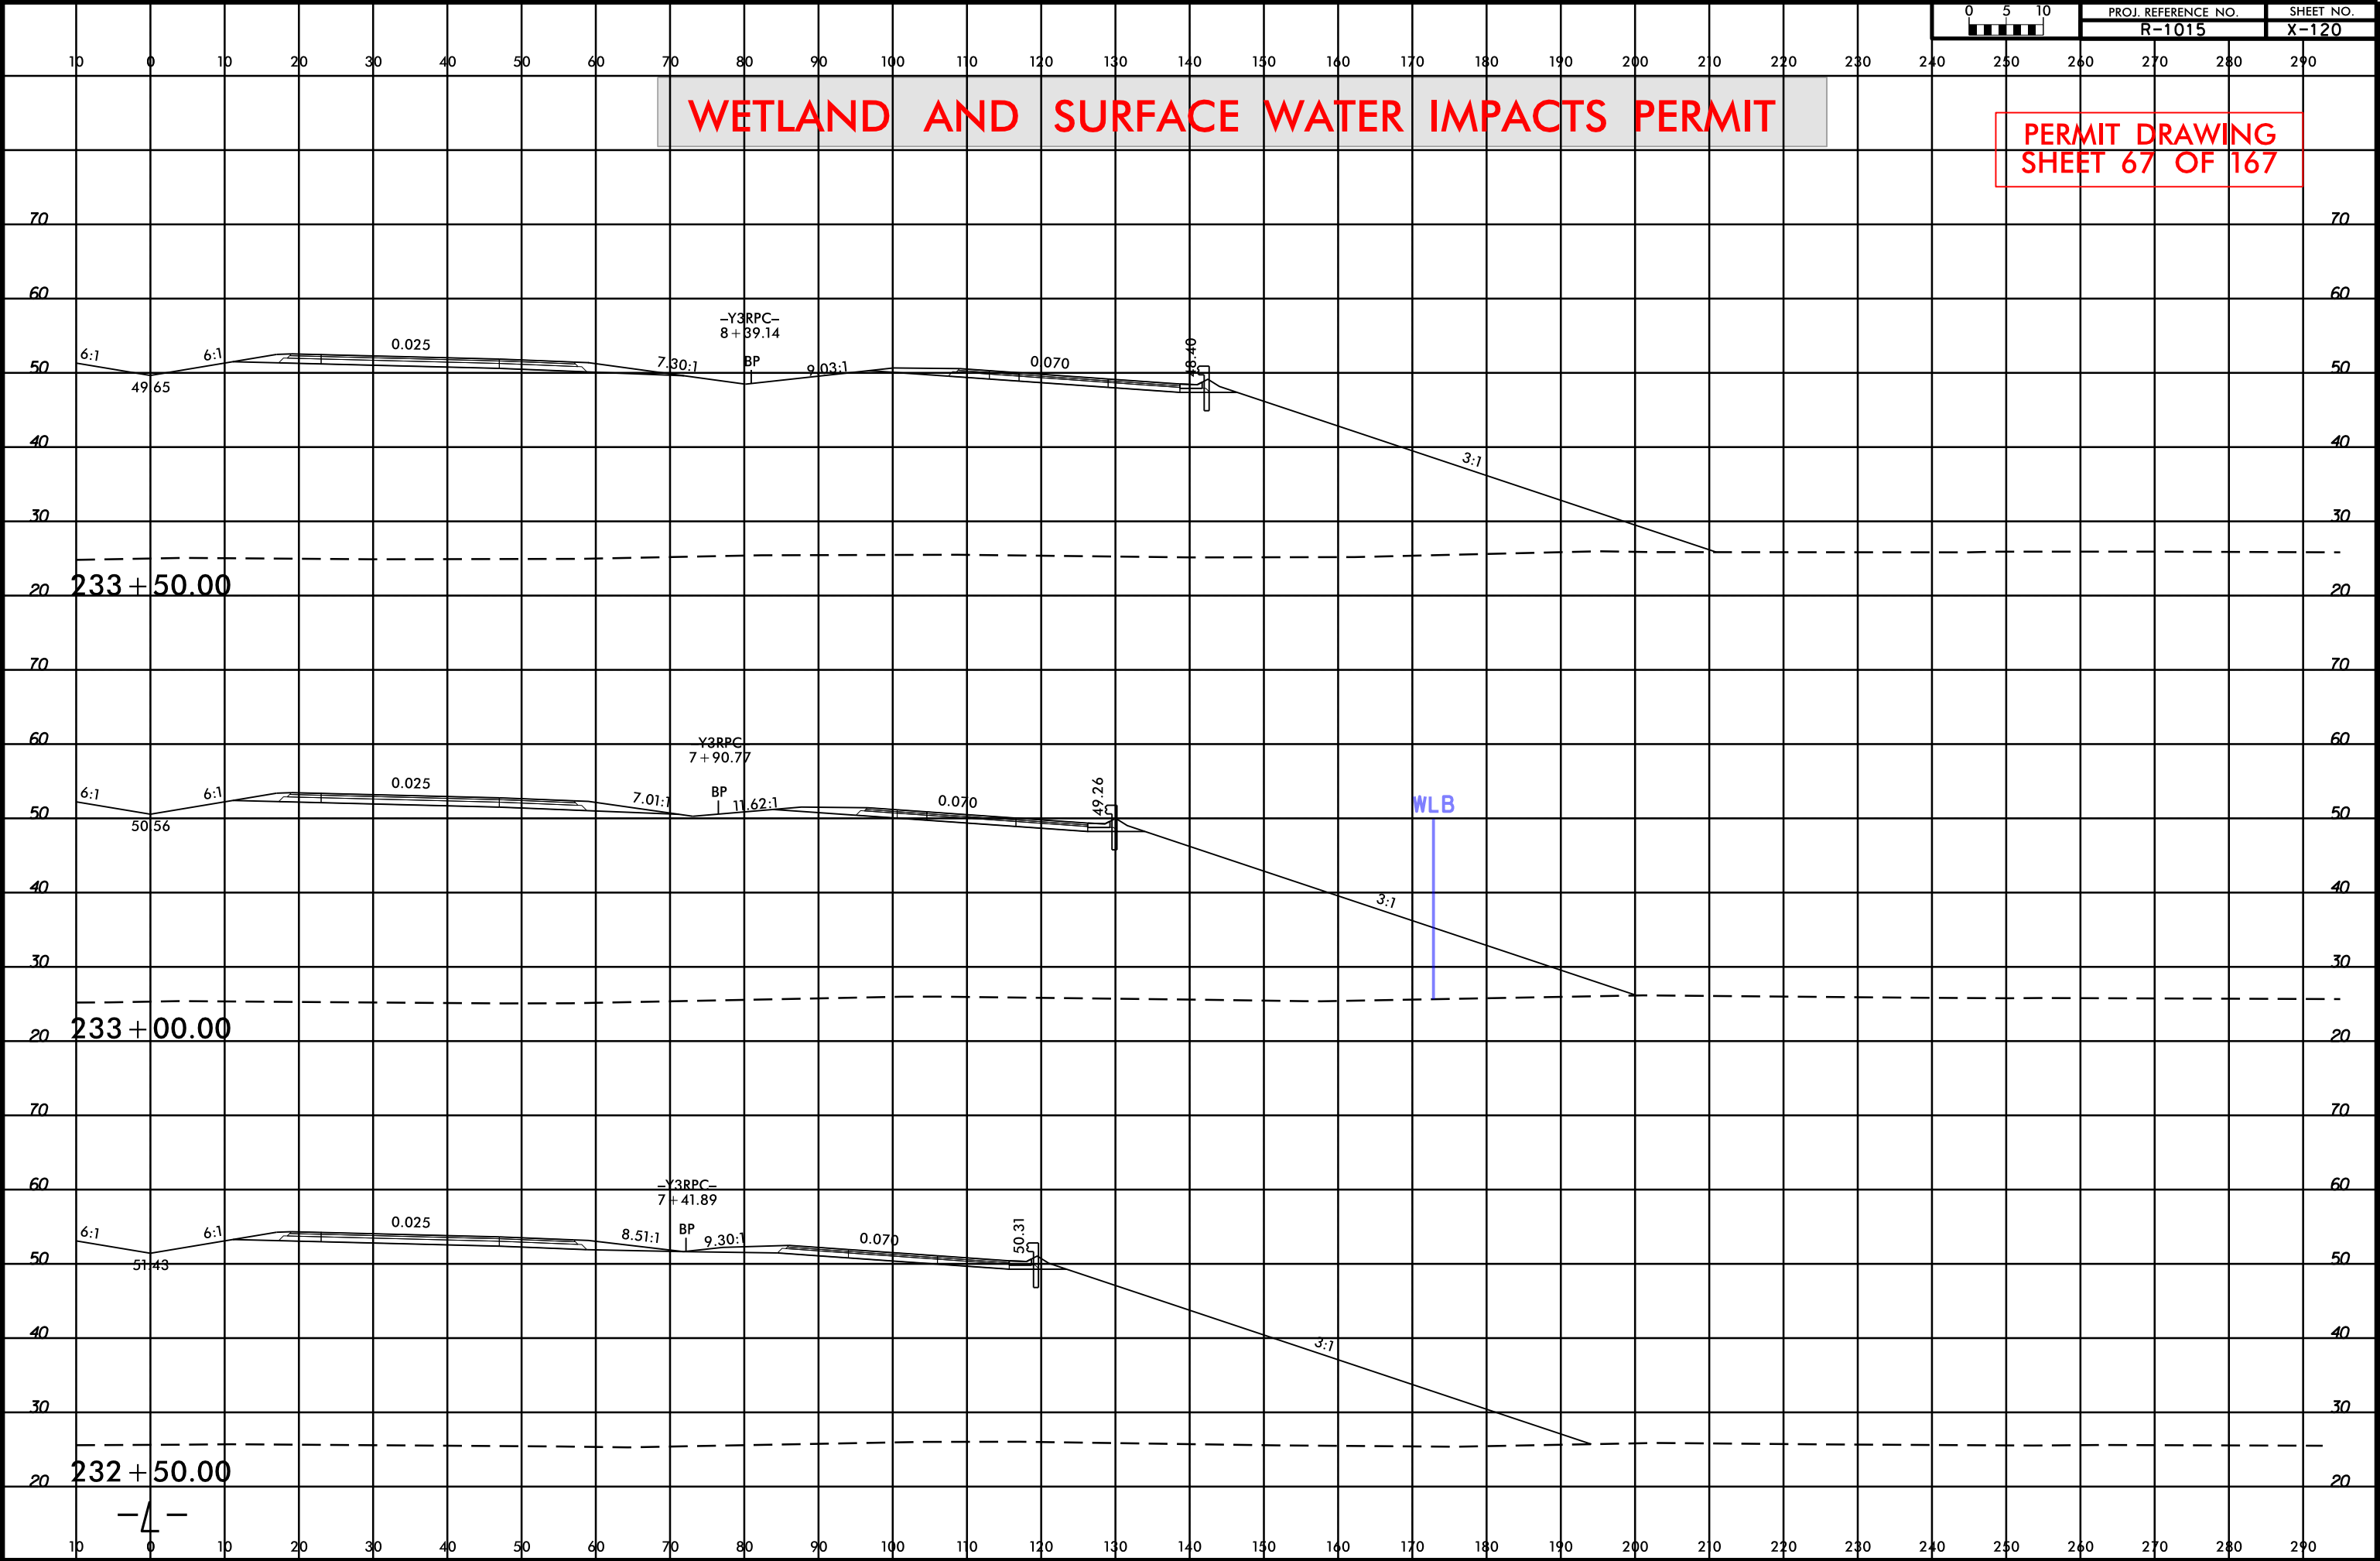

6/23/16

WETLAND AND SURFACE WATER IMPACTS PERMIT


PERMIT DRAWING
SHEET 68 OF 167

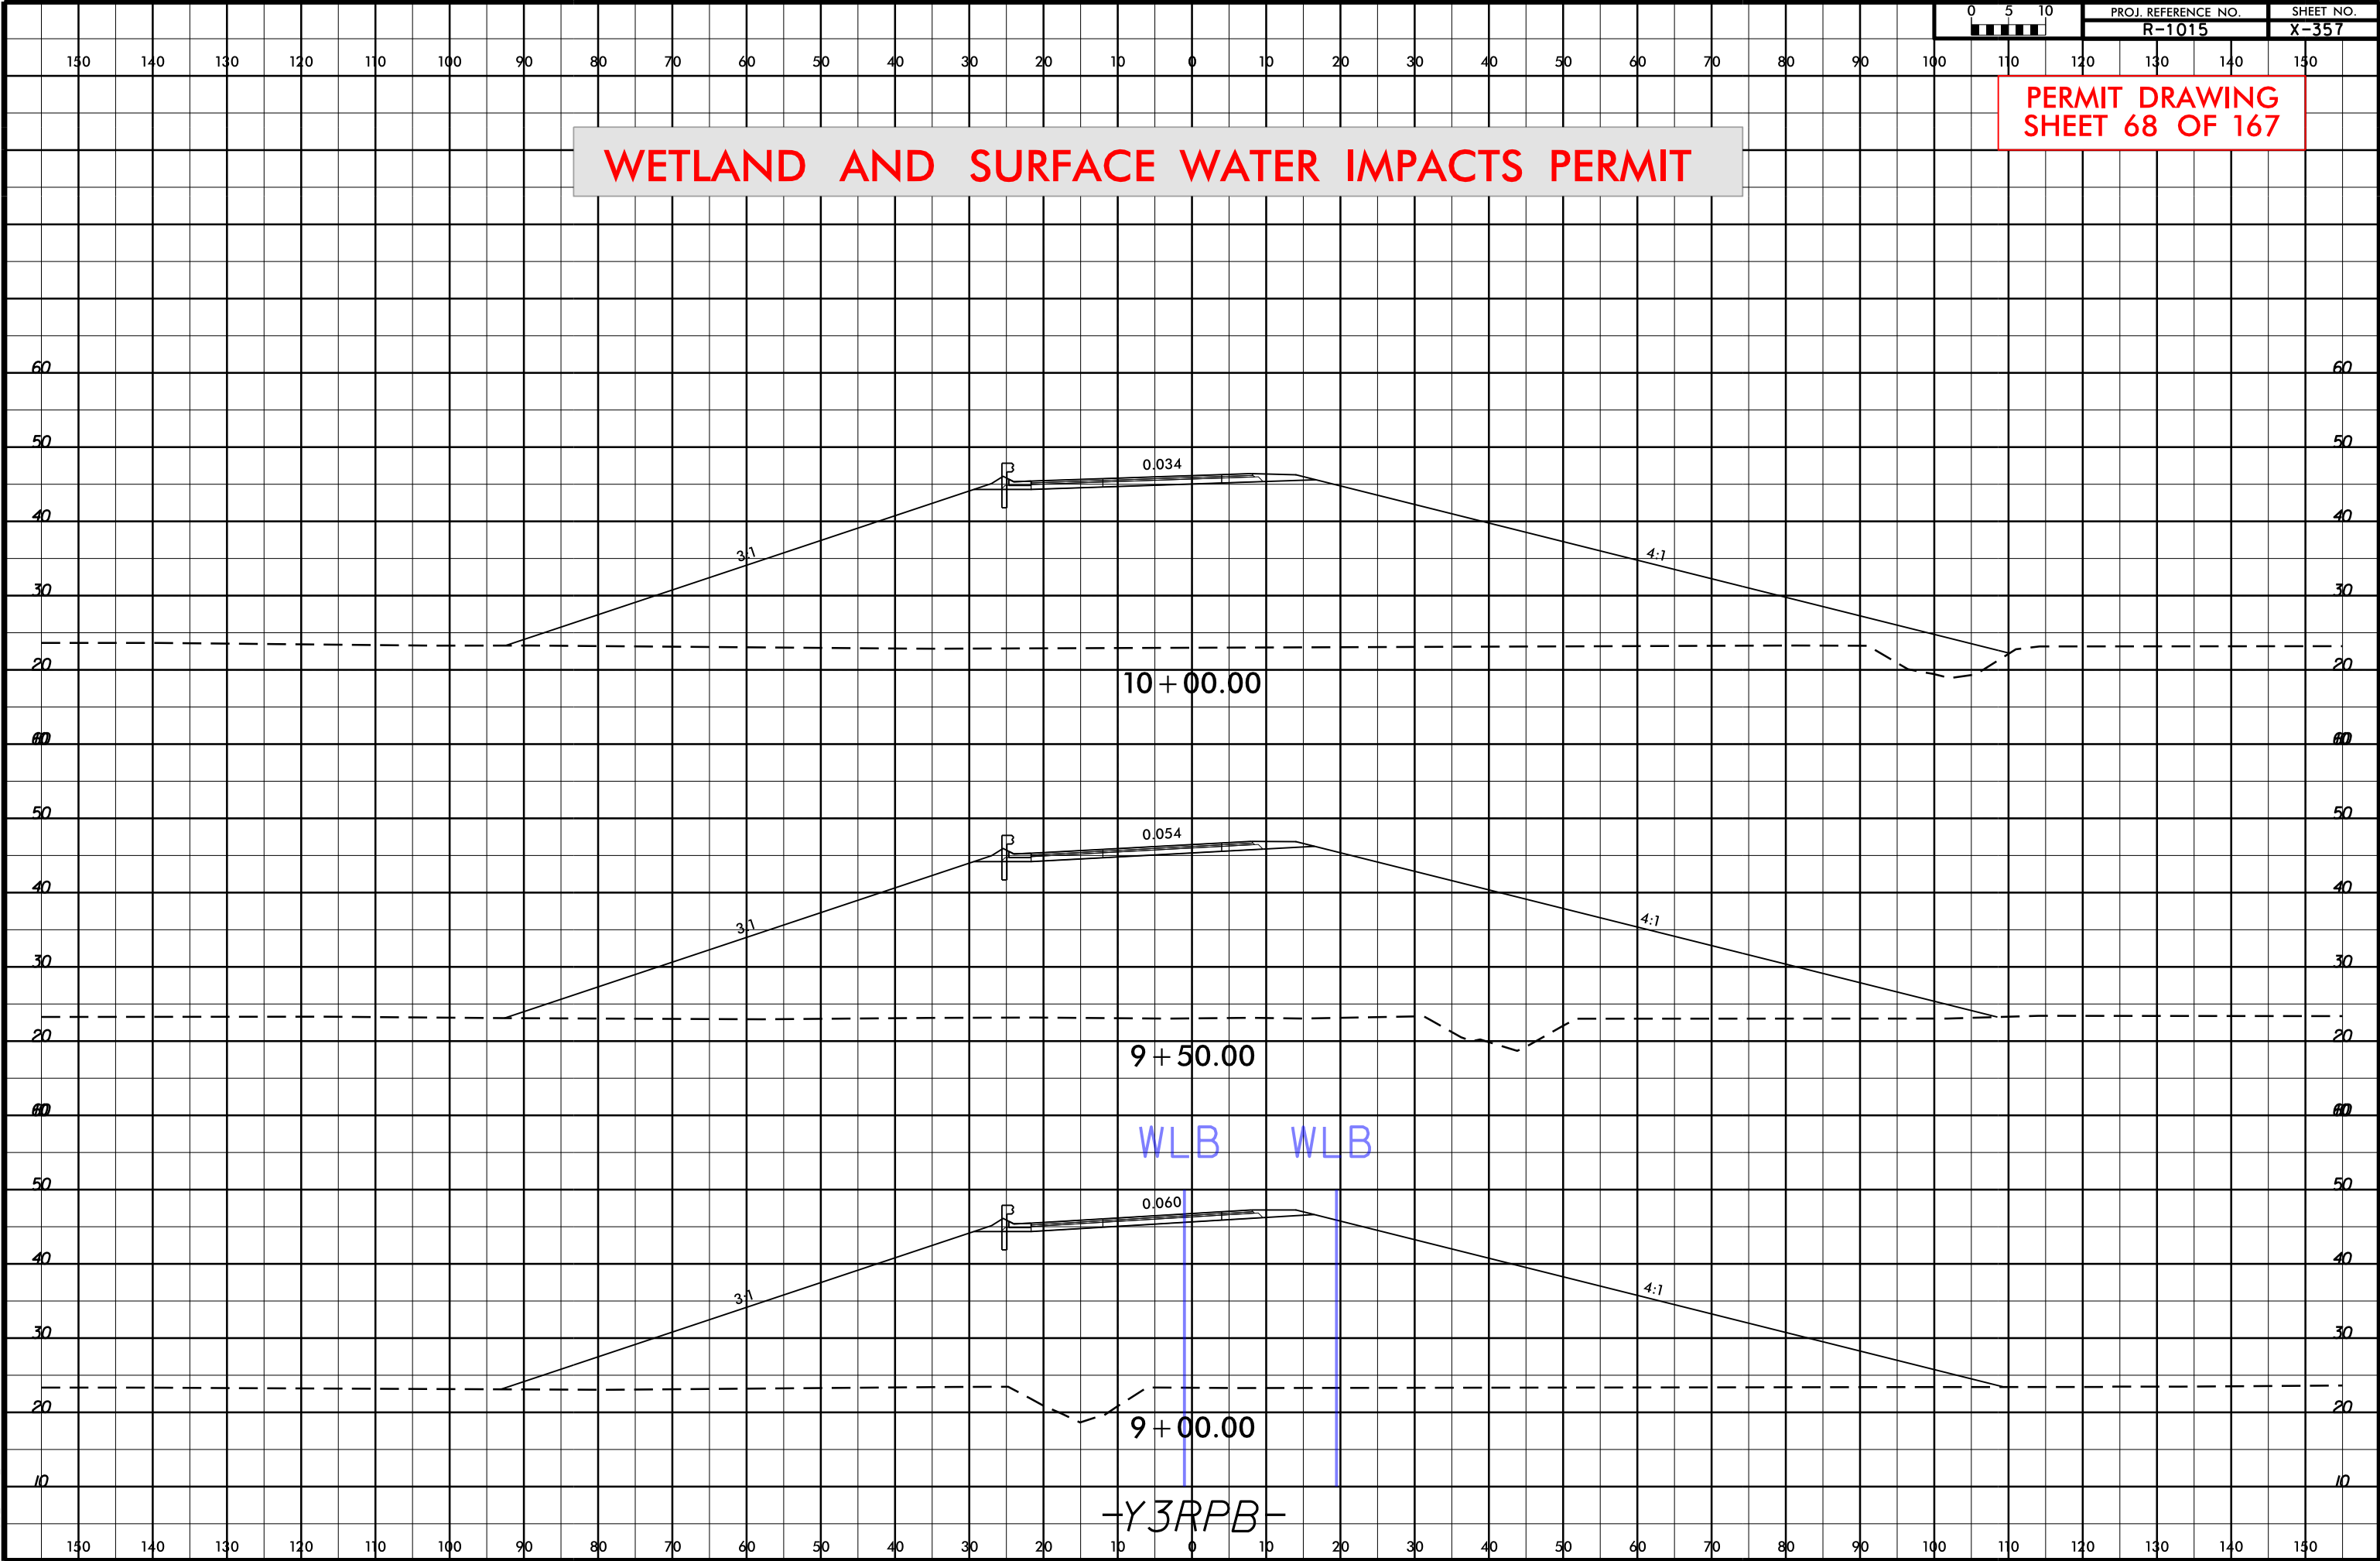

6/23/16

WETLAND AND SURFACE WATER IMPACTS PERMIT

PERMIT DRAWING
SHEET 69 OF 167

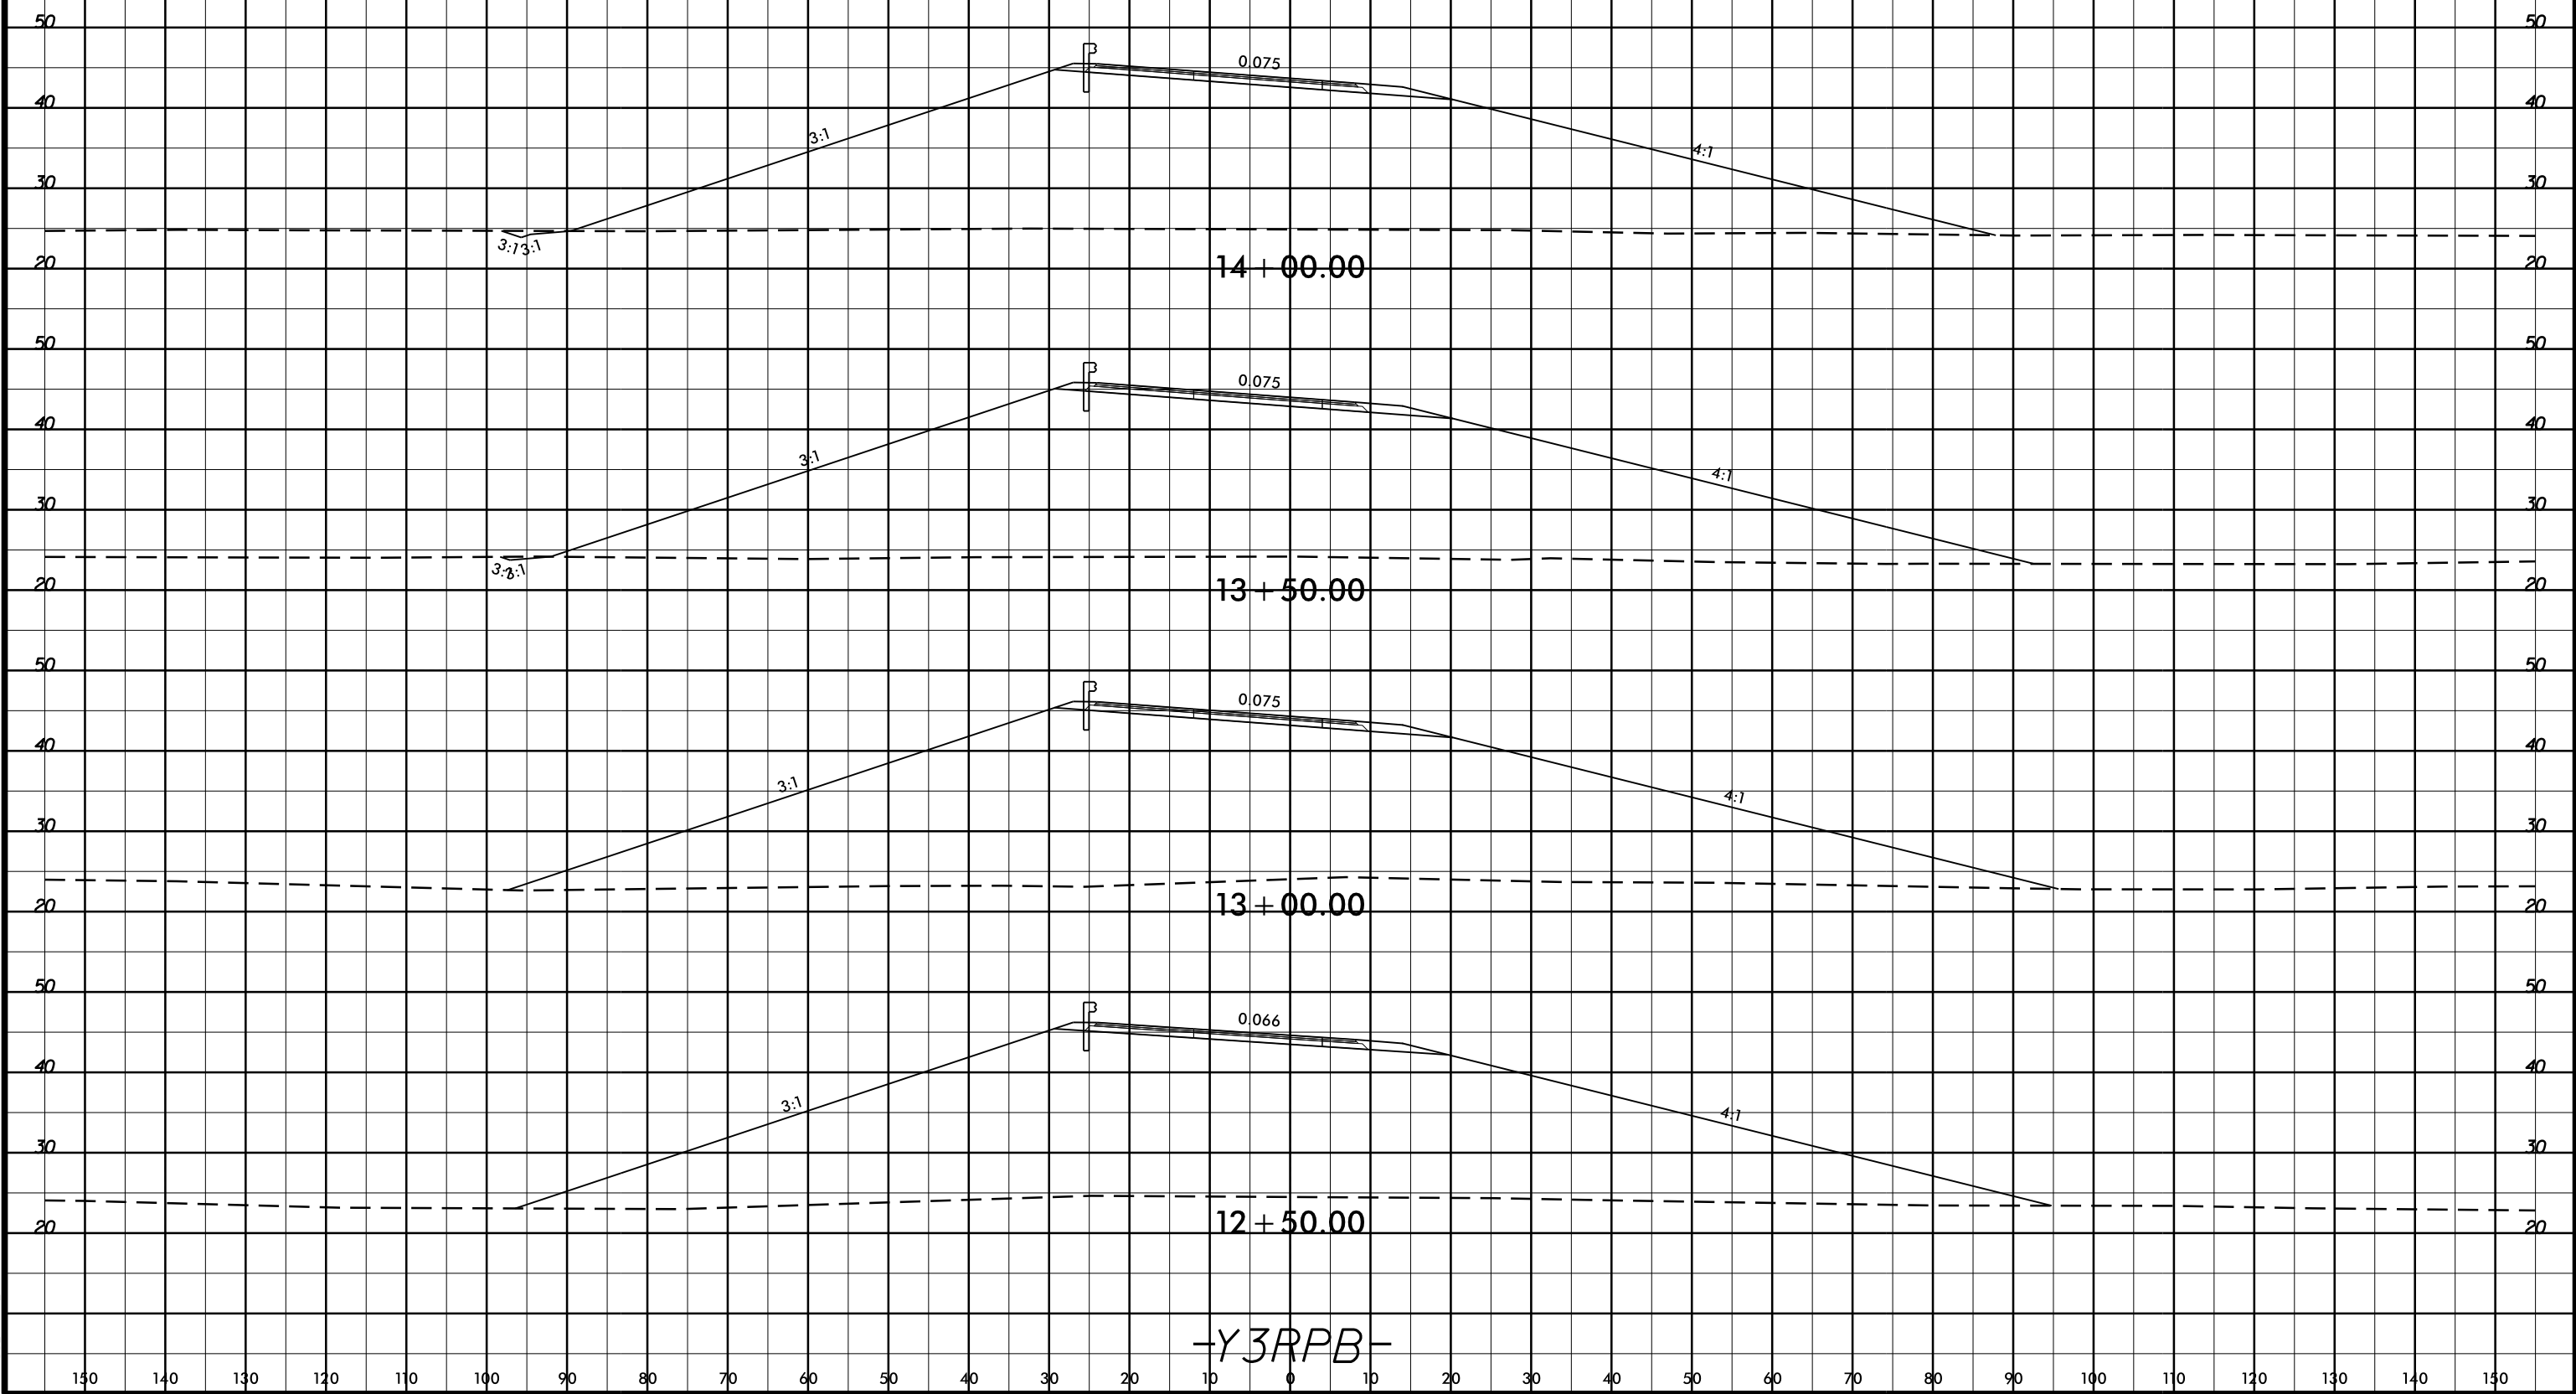

6/23/16

PERMIT DRAWING
SHEET 70 OF 167

WETLAND AND SURFACE WATER IMPACTS PERMIT

WLB

241+50.00

241+00.00

240+50.00

240+00.00

239+50.00


6/23/16



PROJ. REFERENCE NO.	SHEET NO.
R-1015	X-372

WETLAND AND SURFACE WATER IMPACTS PERMIT

PERMIT DRAWING
SHEET 71 OF 167

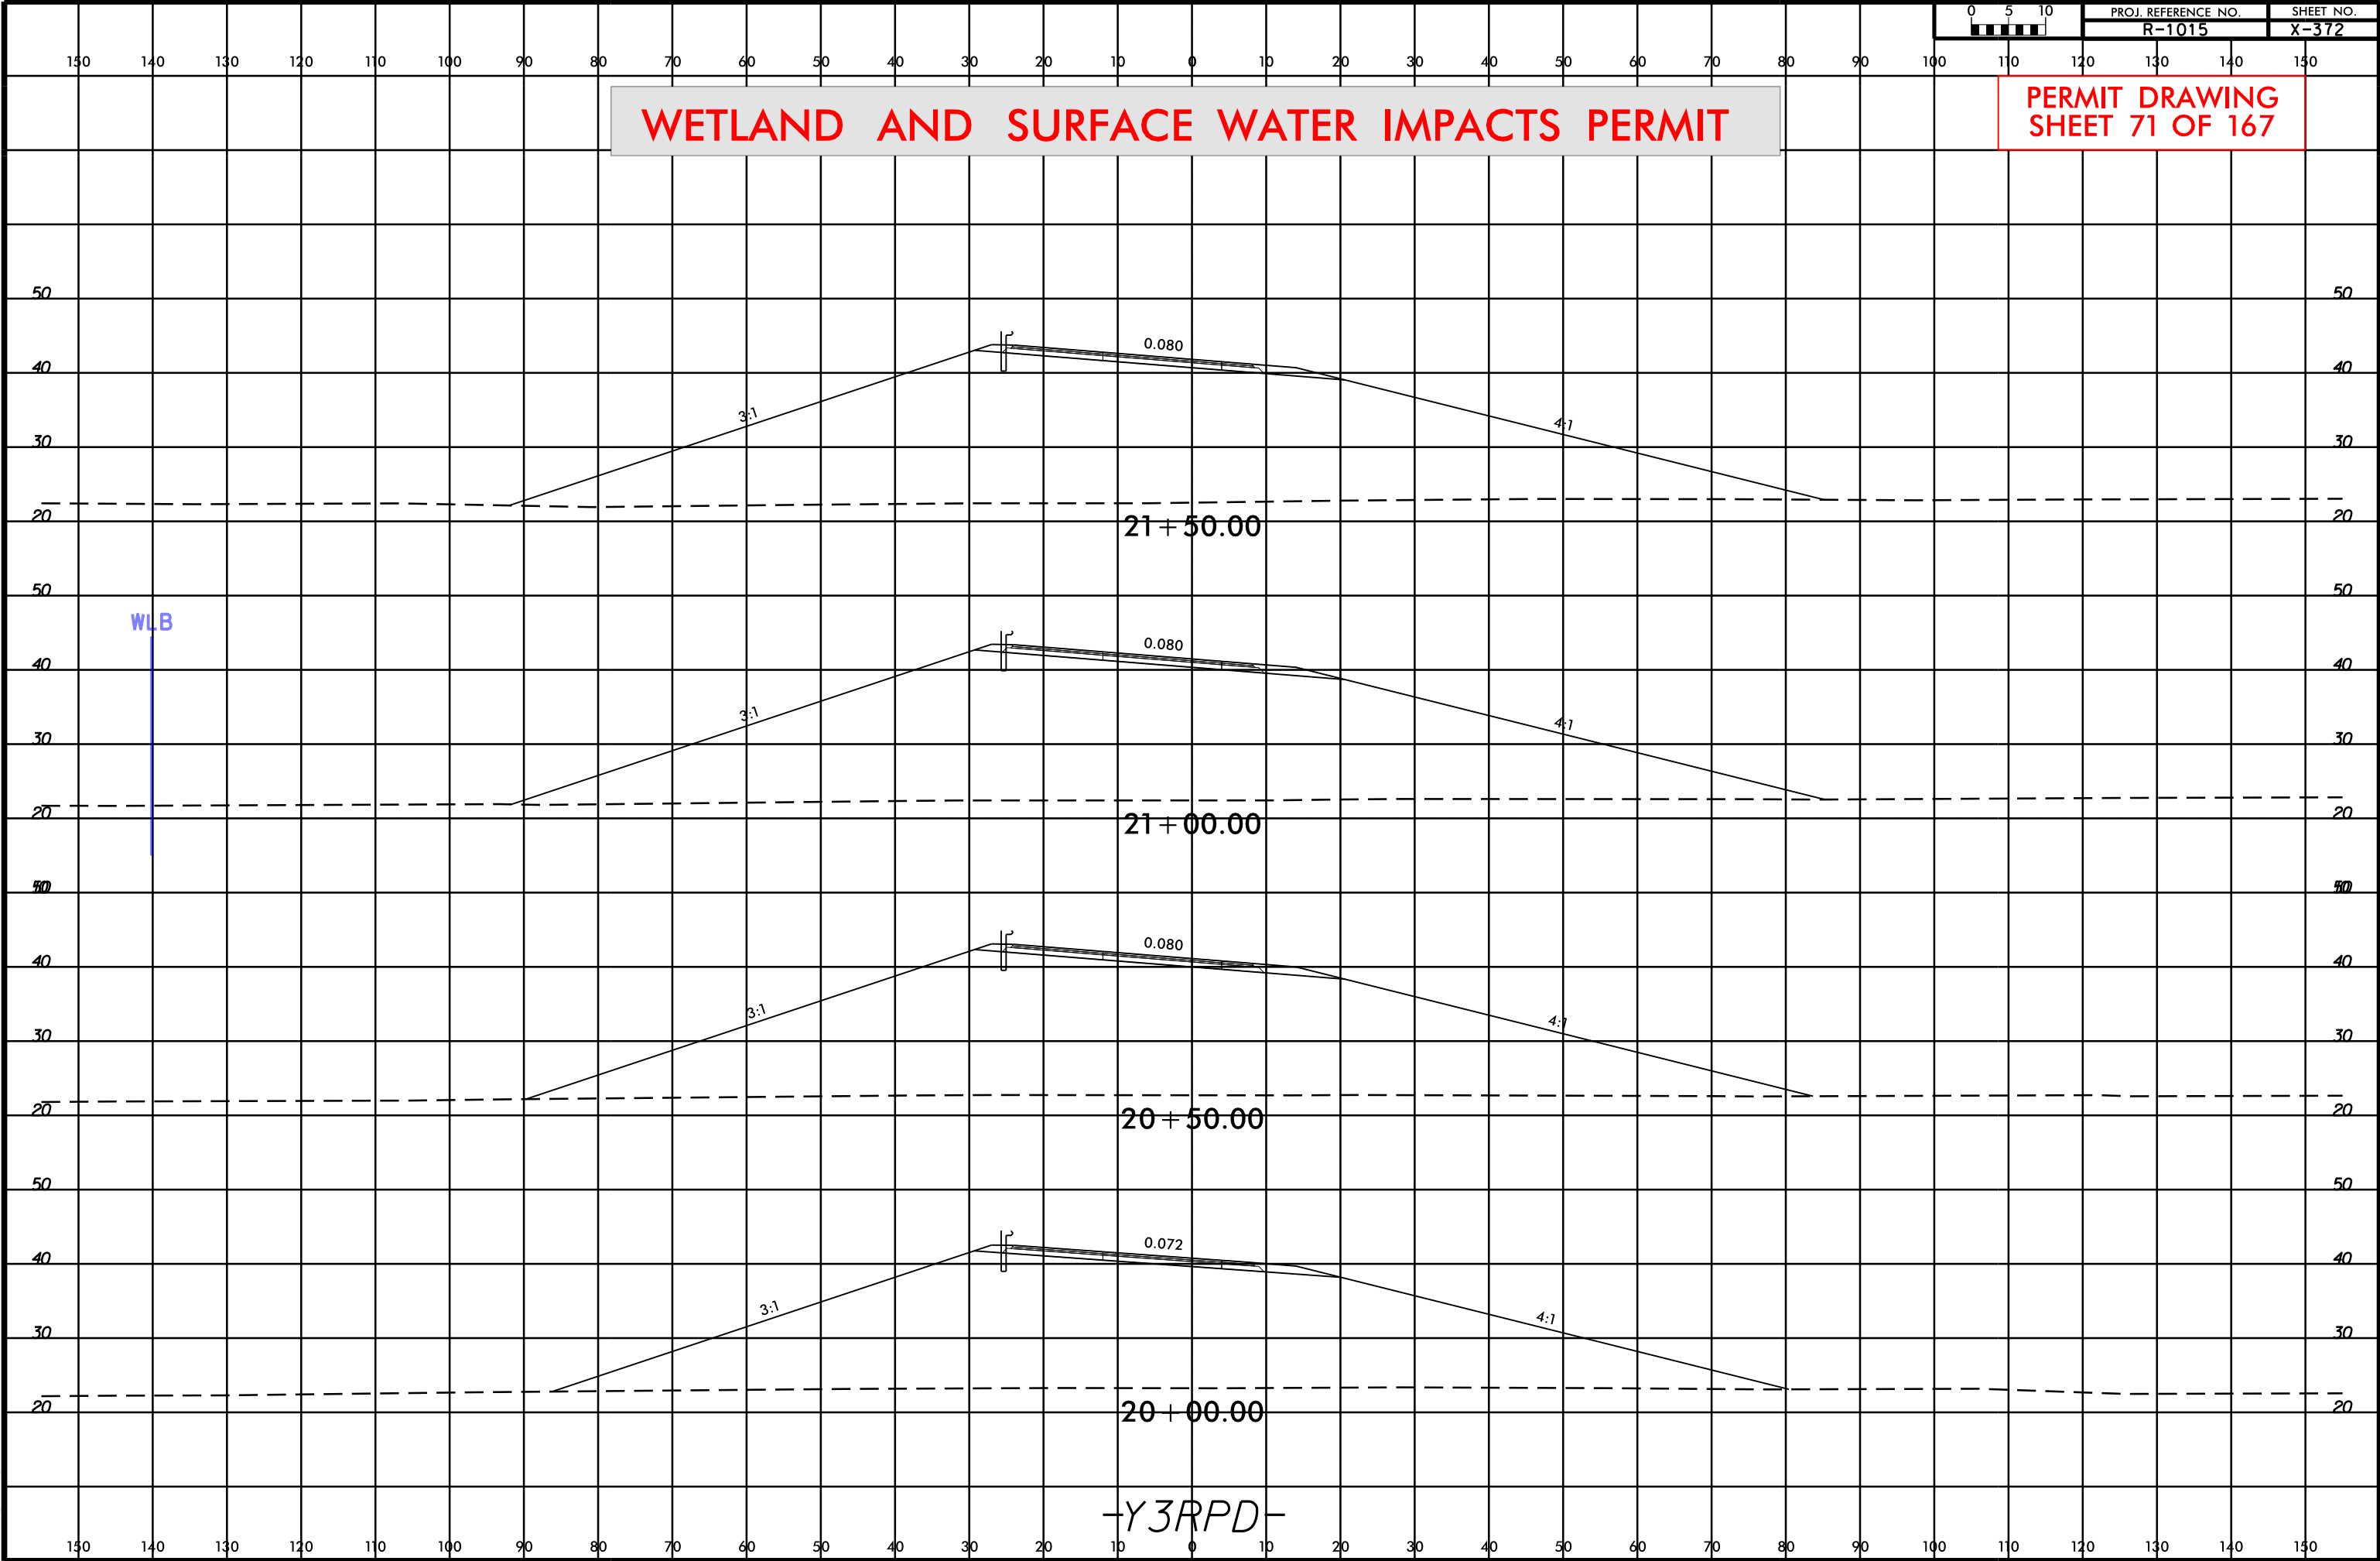


9/2/2018
P:\Hydro\K\PERMITS Environmental Drawings\XPL\1015_Hyd_XPL_18.dgn
\$\$\$\$\$SYTIME\$\$\$\$\$
\$\$\$\$\$SYSDON\$\$\$\$\$
\$\$\$\$\$USERNAME\$\$\$\$\$

-Y3RPD-


6/23/16

WETLAND AND SURFACE WATER IMPACTS PERMIT

PERMIT DRAWING
SHEET 72 OF 167

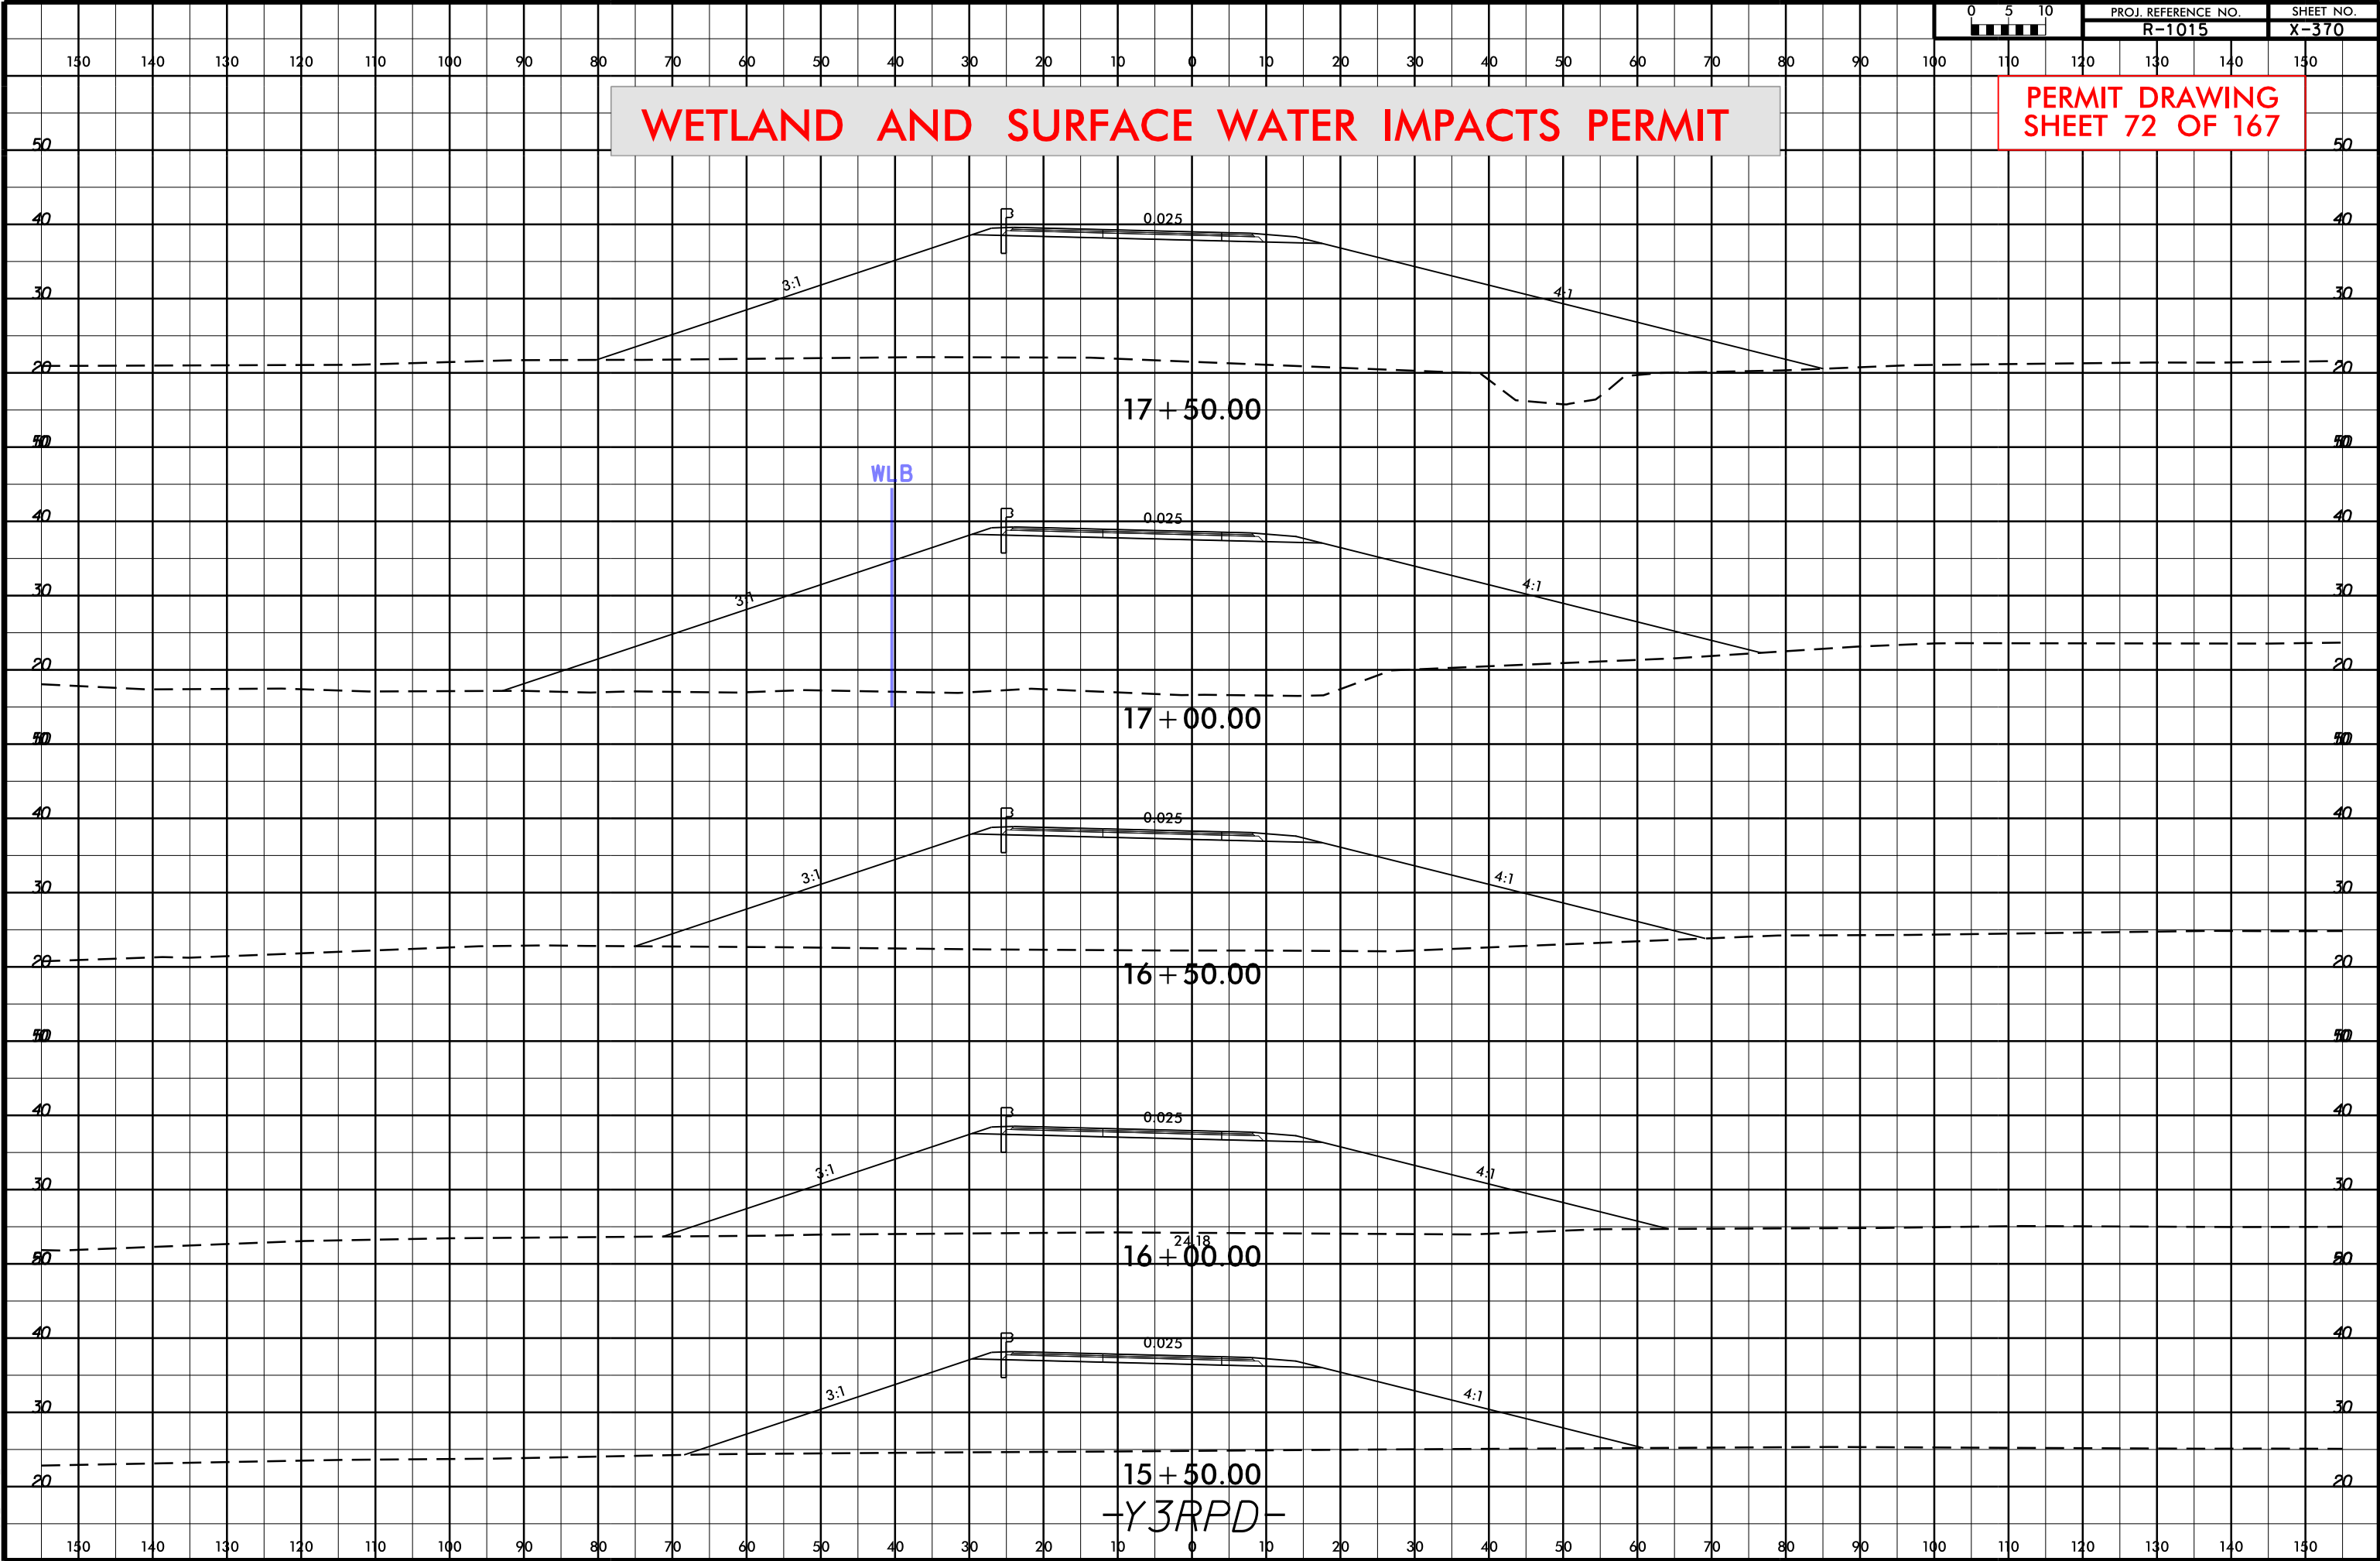

WETLAND AND SURFACE WATER IMPACTS PERMIT

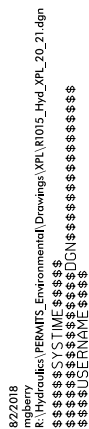

8/17/99

REVISIONS

7/13/2018 -
8/14/2018 -

PARCEL 2 AND PARCEL 5 - REVISED TCE STATION L 267+00 RT
PARCEL 2 - REVISED R/W AND TCE FROM STATION -Y3RPD- 1+98 TO STATION -L- 272+98.93 RT
PARCEL 5 - REVISED R/W AND TCE FROM STATION -Y3RPD- 1+98 RT

SYTIME
DESIGN
DRAWN
CHECKED
APPROVED

WEYERHAEUSER COMPANY

4

SITE 22



PERMIT DRAWING
SHEET 75 OF 167

NAD 83


PROJECT REFERENCE NO.		SHEET NO.
R-1015		18
RW SHEET NO.		HYDRAULICS ENGINEER
ROADWAY DESIGN ENGINEER		SEAL 015869 T. R. REID
		SEAL 032581 Book E. Anderson

moffatt & nichol
4700 FALLS OF NEUSE ROAD, SUITE 300
RALEIGH, NORTH CAROLINA 27607
(919) 781-4826 VOICE (919) 781-4828 FAX
NC LICENSE NO. F-0105

2
DEPARTMENT OF AGRICULTURE
CROATAN NATIONAL FOREST

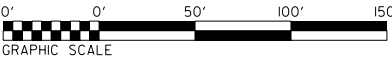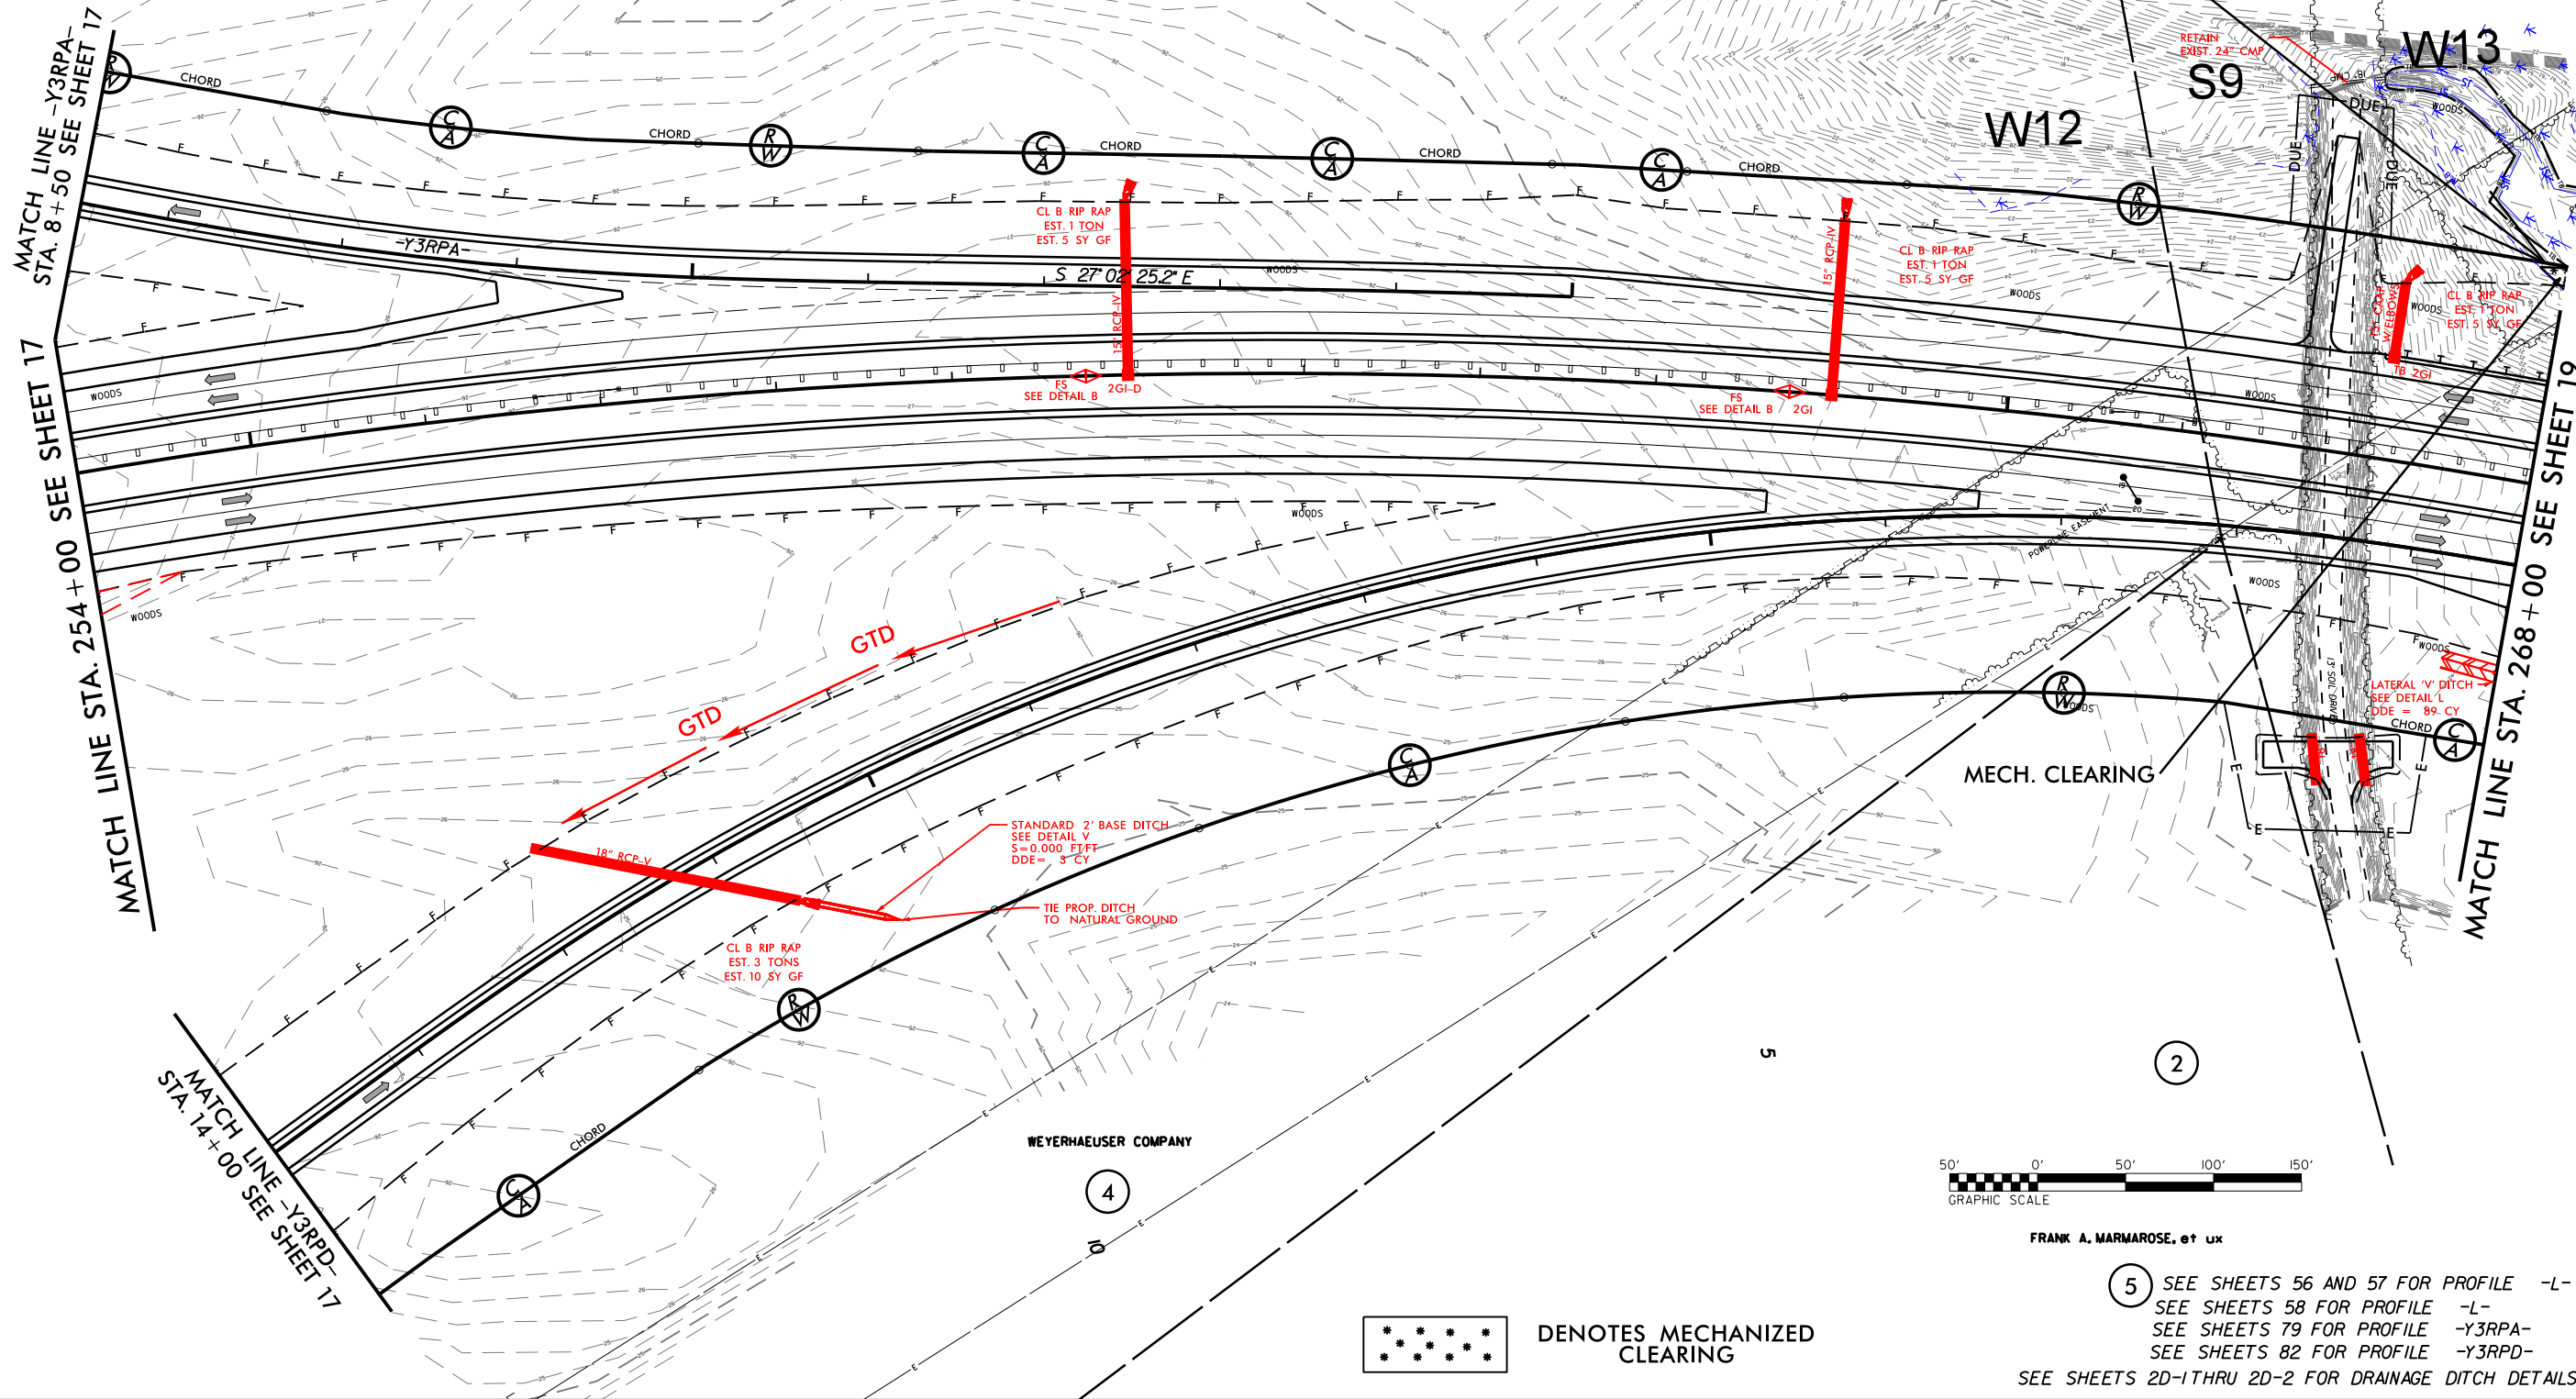

FRANK A. MARMAROSE, et ux

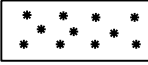


DENOTES MECHANIZED
CLEARING

5 SEE SHEETS 56 AND 57 FOR PROFILE -L-
SEE SHEETS 58 FOR PROFILE -L-
SEE SHEETS 79 FOR PROFILE -Y3RPA-
SEE SHEETS 82 FOR PROFILE -Y3RPD-
SEE SHEETS 2D-1 THRU 2D-2 FOR DRAINAGE DITCH DETAILS

:


SITE 23


MATCH LINE STA. 282 + 00 SEE SHEET 20

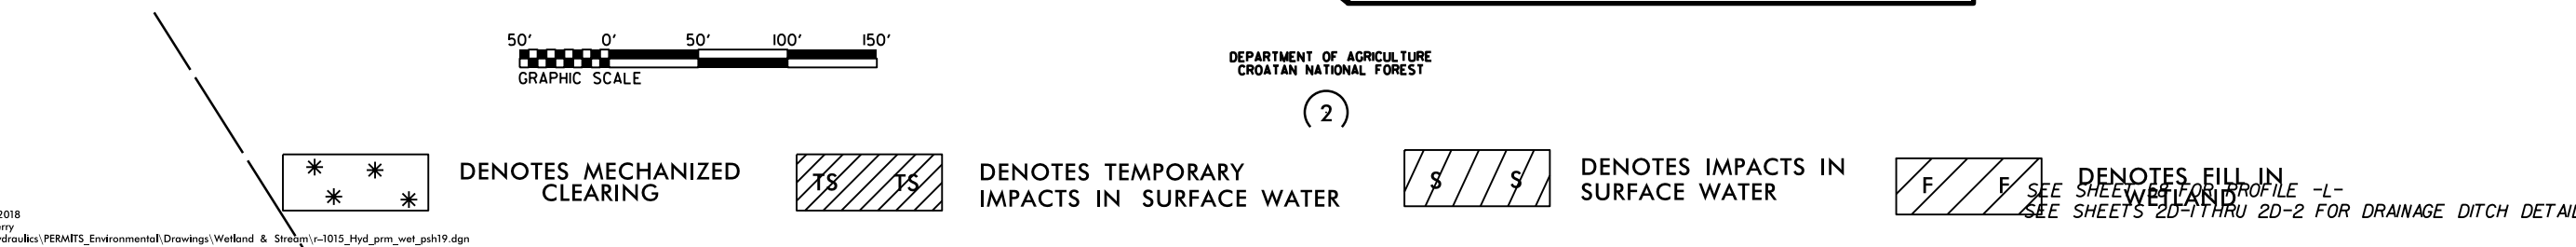

SYS TIME

PROJECT REFERENCE NO.	SHEET NO.
R-1015	19
RW SHEET NO.	
ROADWAY DESIGN ENGINEER 	HYDRAULICS ENGINEER 

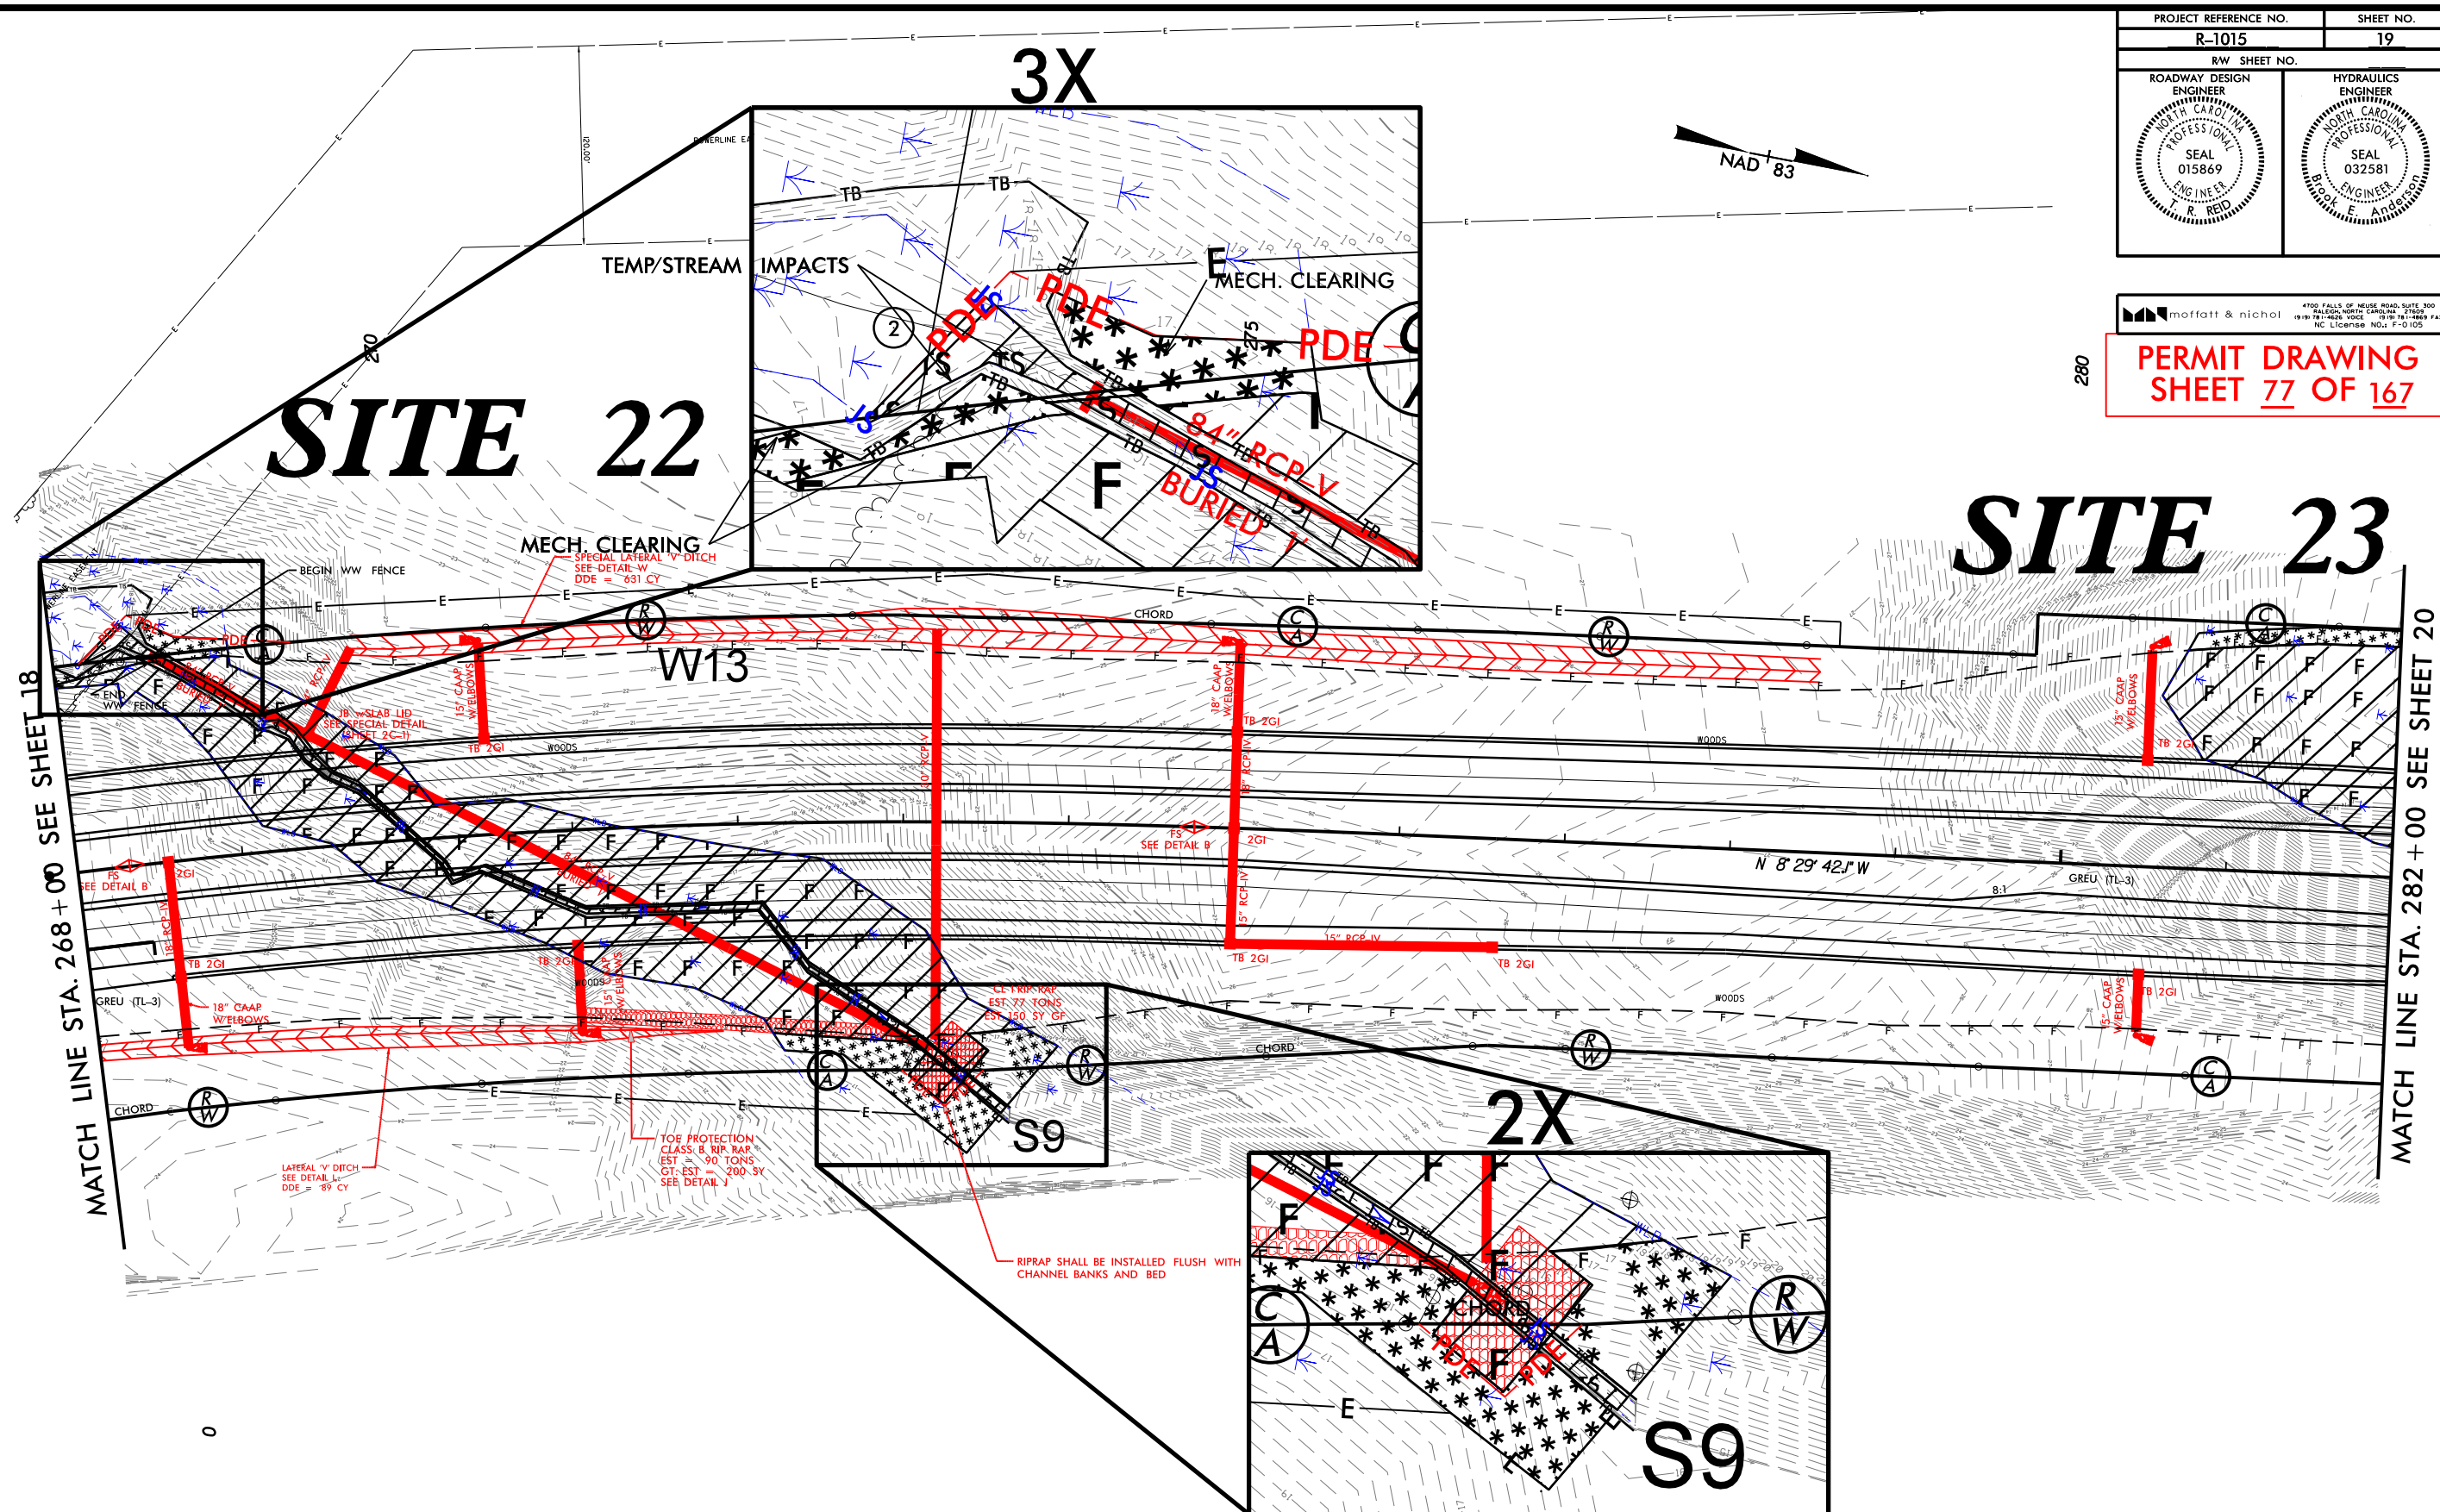

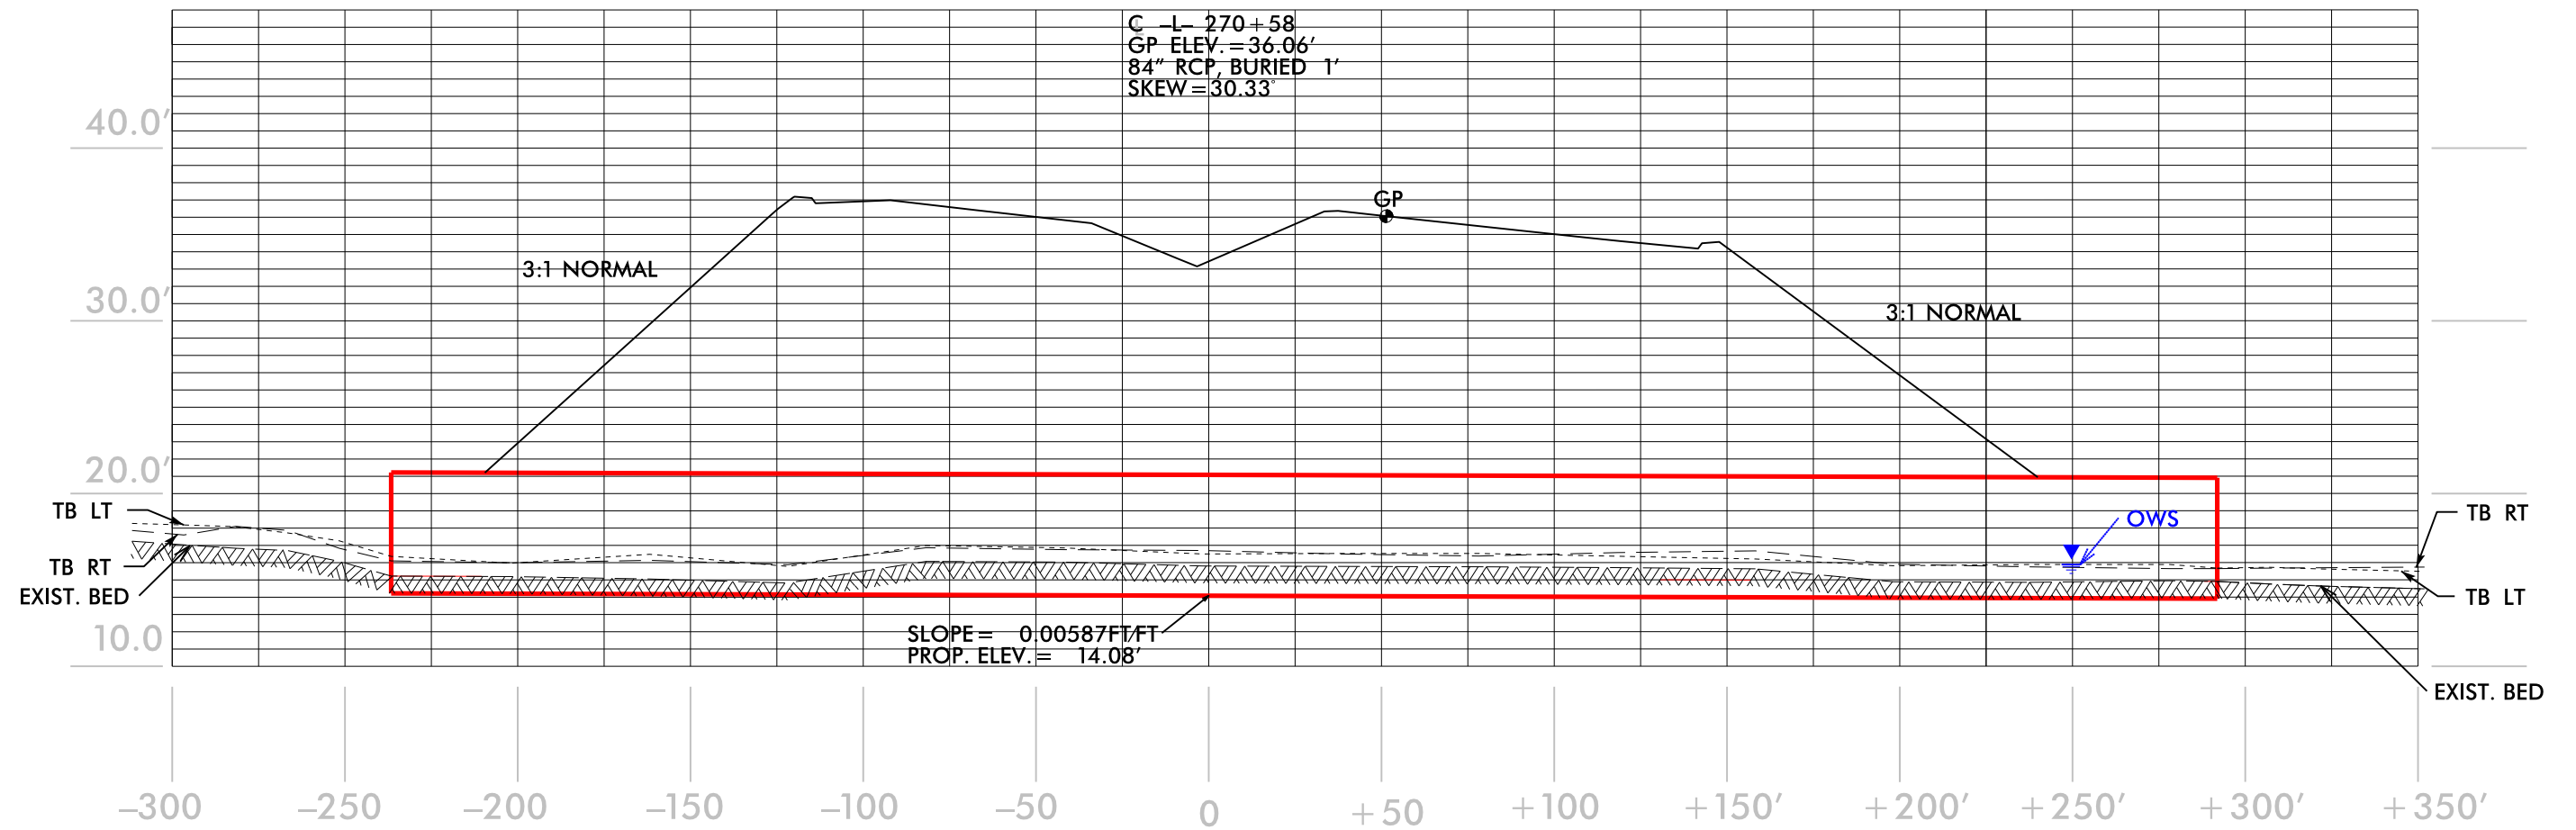

PROFILE
SITE 22

NCDOT
DIVISION OF HIGHWAYS
CRAVEN COUNTY
PROJECT: 34360.1.2 (R-1015)
US 70 (HAVELOCK BYP)
FROM SOUTH OF CARTERET
/ CRAVEN COUNTY LINE
TO SOUTH OF SR 1176
SHEET 78 OF 167 08/01/2018


6/23/16



PROJ. REFERENCE NO.	SHEET NO.
R-1015	X-136

WETLAND AND SURFACE WATER IMPACTS PERMIT

PERMIT DRAWING
SHEET 79 OF 167

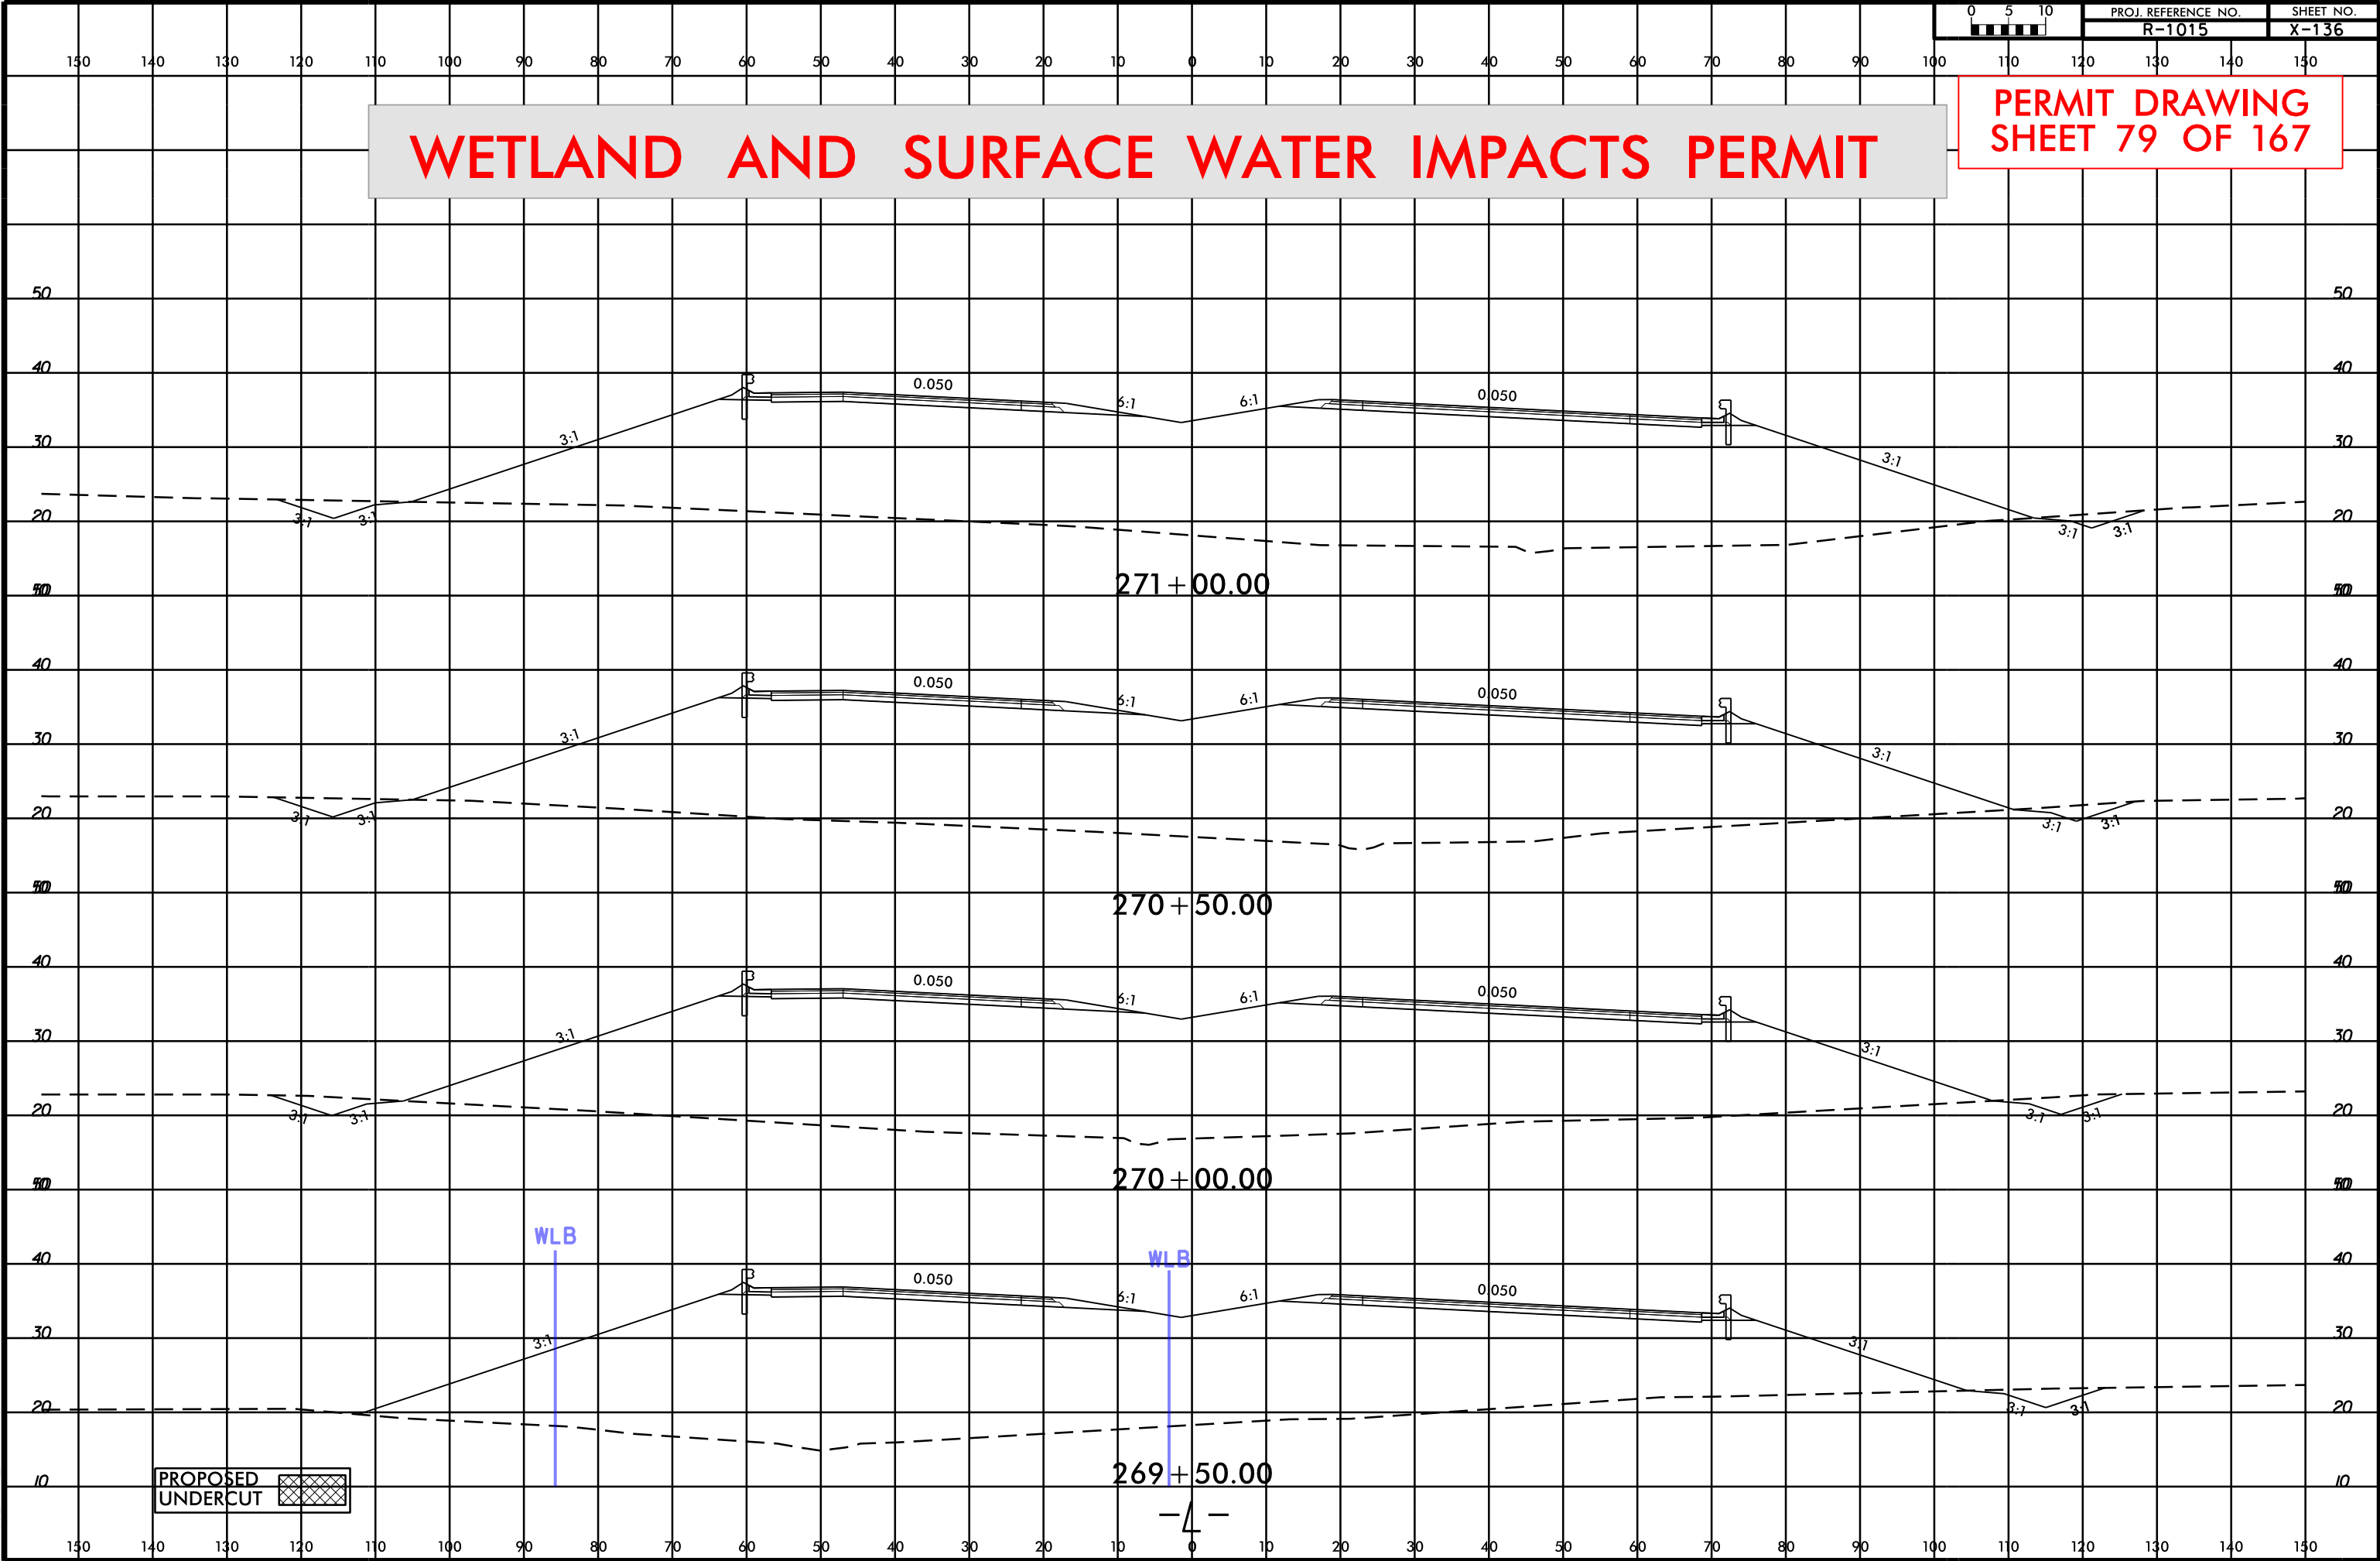

PROPOSED
UNDERCUT



9/2/2018
mgberry
R:\Hydro\Permits\Environmental Drawings\XPL\1015_Hyd_XPL_22.dgn
\$\$\$\$\$SYTIME\$\$\$\$\$
\$\$\$\$\$SYSDON\$\$\$\$\$
\$\$\$\$\$SYSSERNAME\$\$\$\$\$


8/17/99

REVISIONS

7/13/2018 - PARCEL 2 - REMOVED TDE STATION -L- 292+40 TO 292+65 RT

SYTIME\$\$\$\$
R:\Hydraulics\PERMITS_Environmental\Drawings\Wetland & Stream\1015_Hyd_perm_wet_psh20_dgn


11/15/2018
mgberry
R:\Hydraulics\PERMITS_Environmental\Drawings\Wetland & Stream\1015_Hyd_perm_wet_psh20_dgn

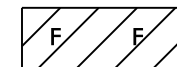

DENOTES FILL IN
WETLAND



TEMP. WORK BRIDGE

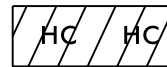

DENOTES HAND
CLEARING




DENOTES MECHANIZED
CLEARING

DEPARTMENT OF AGRICULTURE
CROATAN NATIONAL FOREST

2

MATCH LINE STA. 282 + 00 SEE SHEET 19

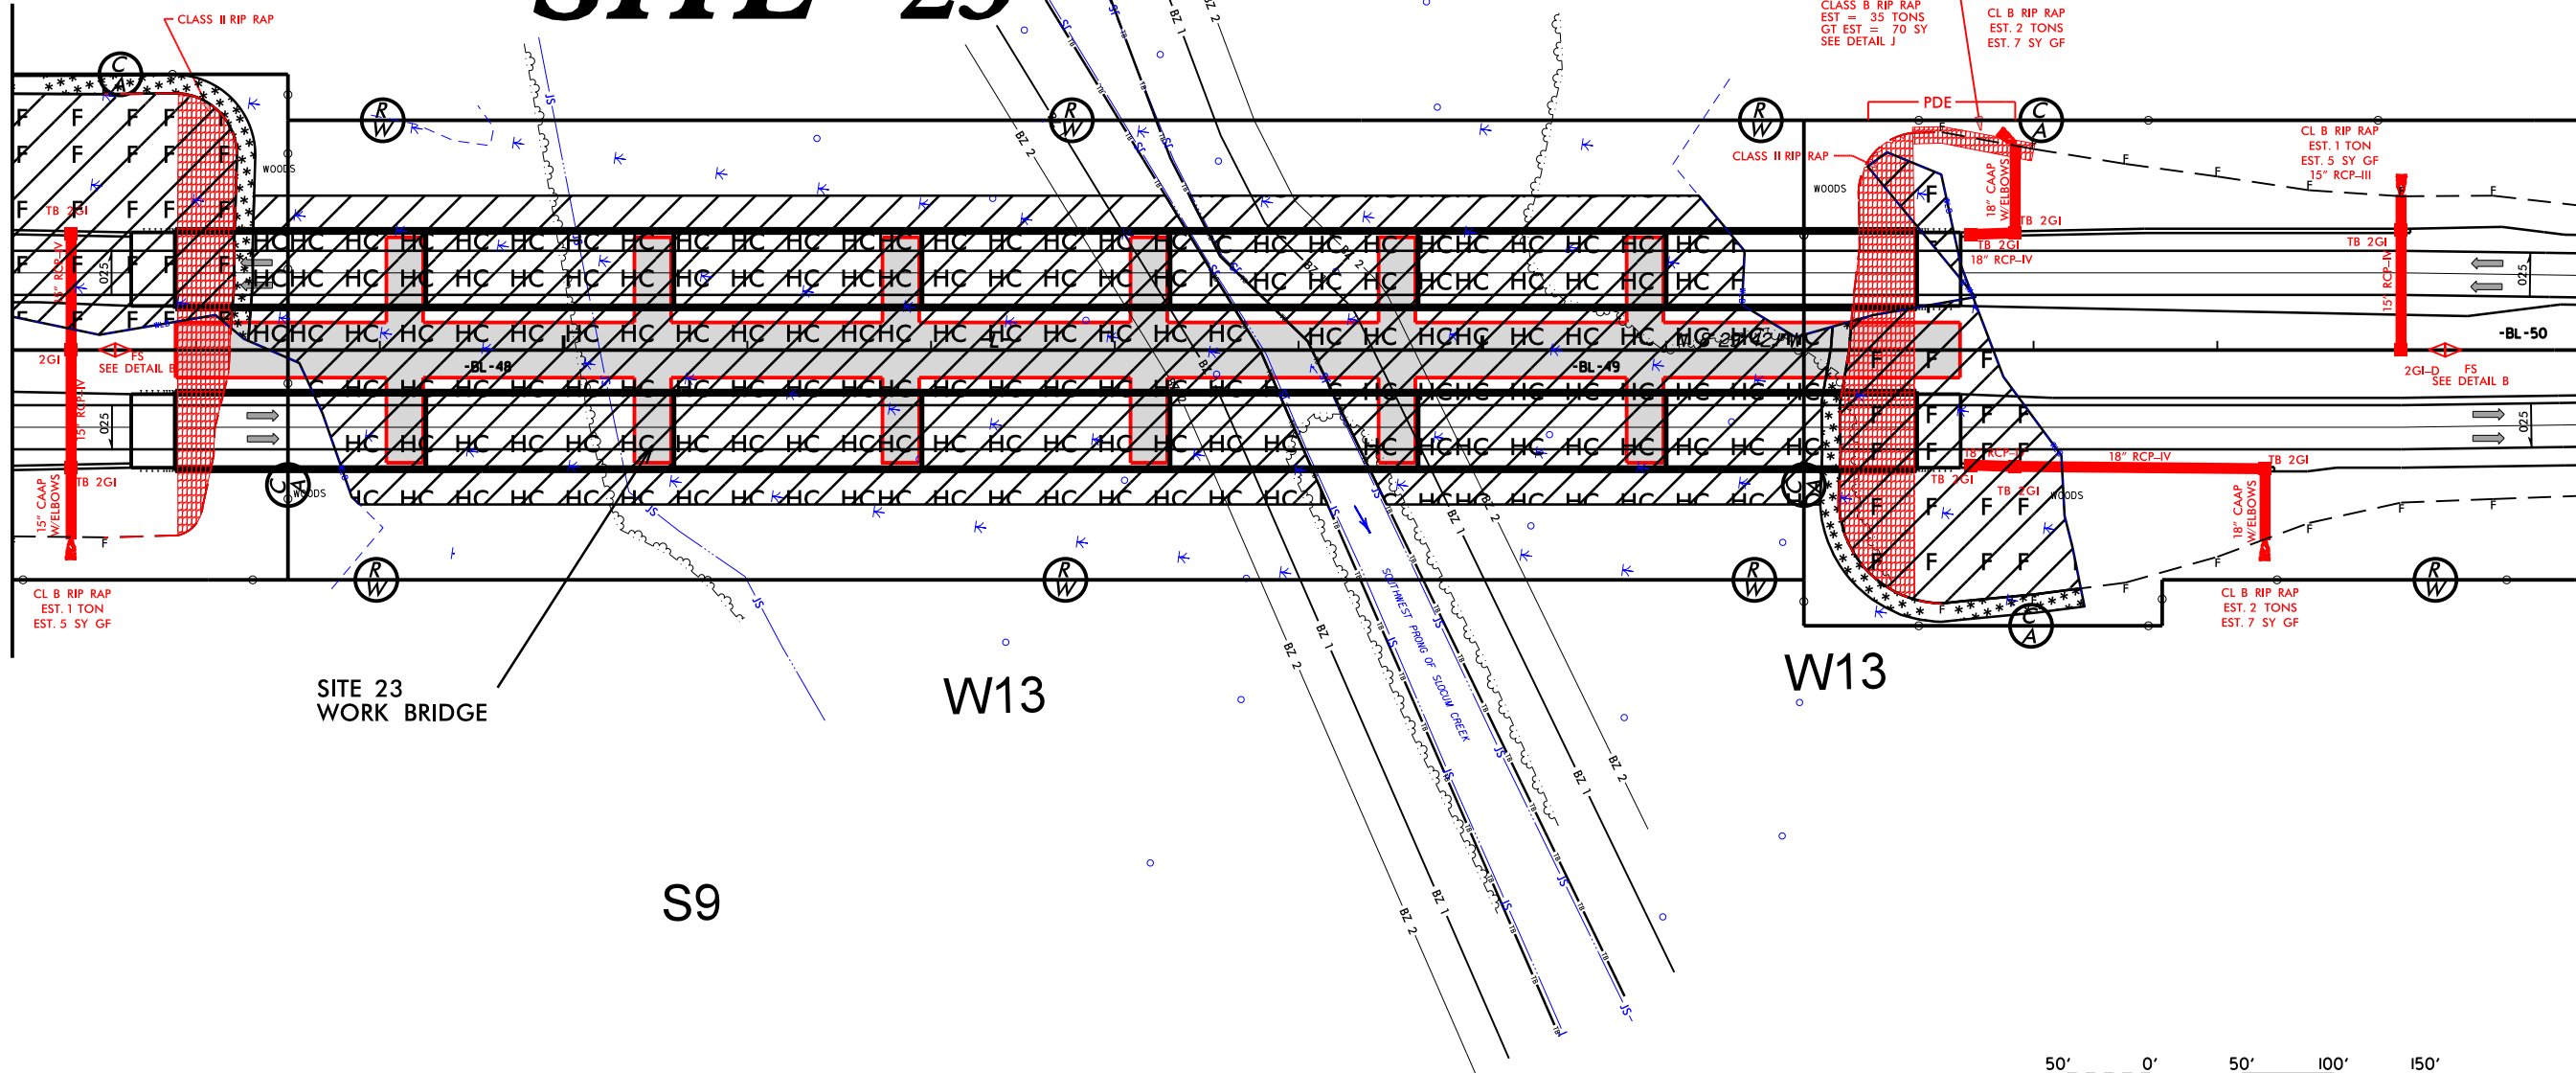

SEE SHEETS 59 FOR PROFILE -L-
SEE SHEET 2B-8 SKETCH 6 FOR PROPOSED BRIDGE SKETCH
SEE SHEETS 2D-1THRU 2D-2 FOR DRAINAGE DITCH DETAILS

DEPARTMENT OF AGRICULTURE
CROATAN NATIONAL FOREST

2

NAD 83

PROJECT REFERENCE NO.	SHEET NO.
R-1015	20
RW SHEET NO.	
ROADWAY DESIGN ENGINEER	HYDRAULICS ENGINEER

moffatt & nichol
4700 FALLS OF NEUSE ROAD, SUITE 300
RALEIGH, NORTH CAROLINA 27607
(919) 781-4626 VOICE (919) 781-4664 FAX
NC LICENSE NO. F-0105

PERMIT DRAWING
SHEET 80 OF 167

MATCH LINE STA. 296 + 00 SEE SHEET 21


8/17/99

REVISIONS

7/13/2018 - PARCEL 2 - REMOVED TDE STATION -L- 292+00 TO 292+65 RT

SYTIME\$\$\$\$
R:\Hydraulics\PERMITS_Environmental\Drawings\Wetland & Stream\1015_Hyd_perm_wet_psh20_dgn


11/15/2018
mgberry
R:\Hydraulics\PERMITS_Environmental\Drawings\Wetland & Stream\1015_Hyd_perm_wet_psh20_dgn

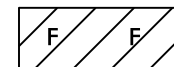

DENOTES FILL IN
WETLAND



TEMP. WORK BRIDGE

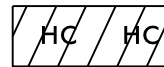

DENOTES HAND
CLEARING



DENOTES MECHANIZED
CLEARING


DEPARTMENT OF AGRICULTURE
CROATAN NATIONAL FOREST

2

PROJECT REFERENCE NO.	SHEET NO.
R-1015	20
RW SHEET NO.	
ROADWAY DESIGN ENGINEER	HYDRAULICS ENGINEER

moffatt & nichol
4700 FALLS OF NEUSE ROAD, SUITE 300
RALEIGH, NORTH CAROLINA 27607
(919) 781-4826 VOICE (919) 781-4884 FAX
NC LICENSE NO. F-0105

PERMIT DRAWING
SHEET 81 OF 167

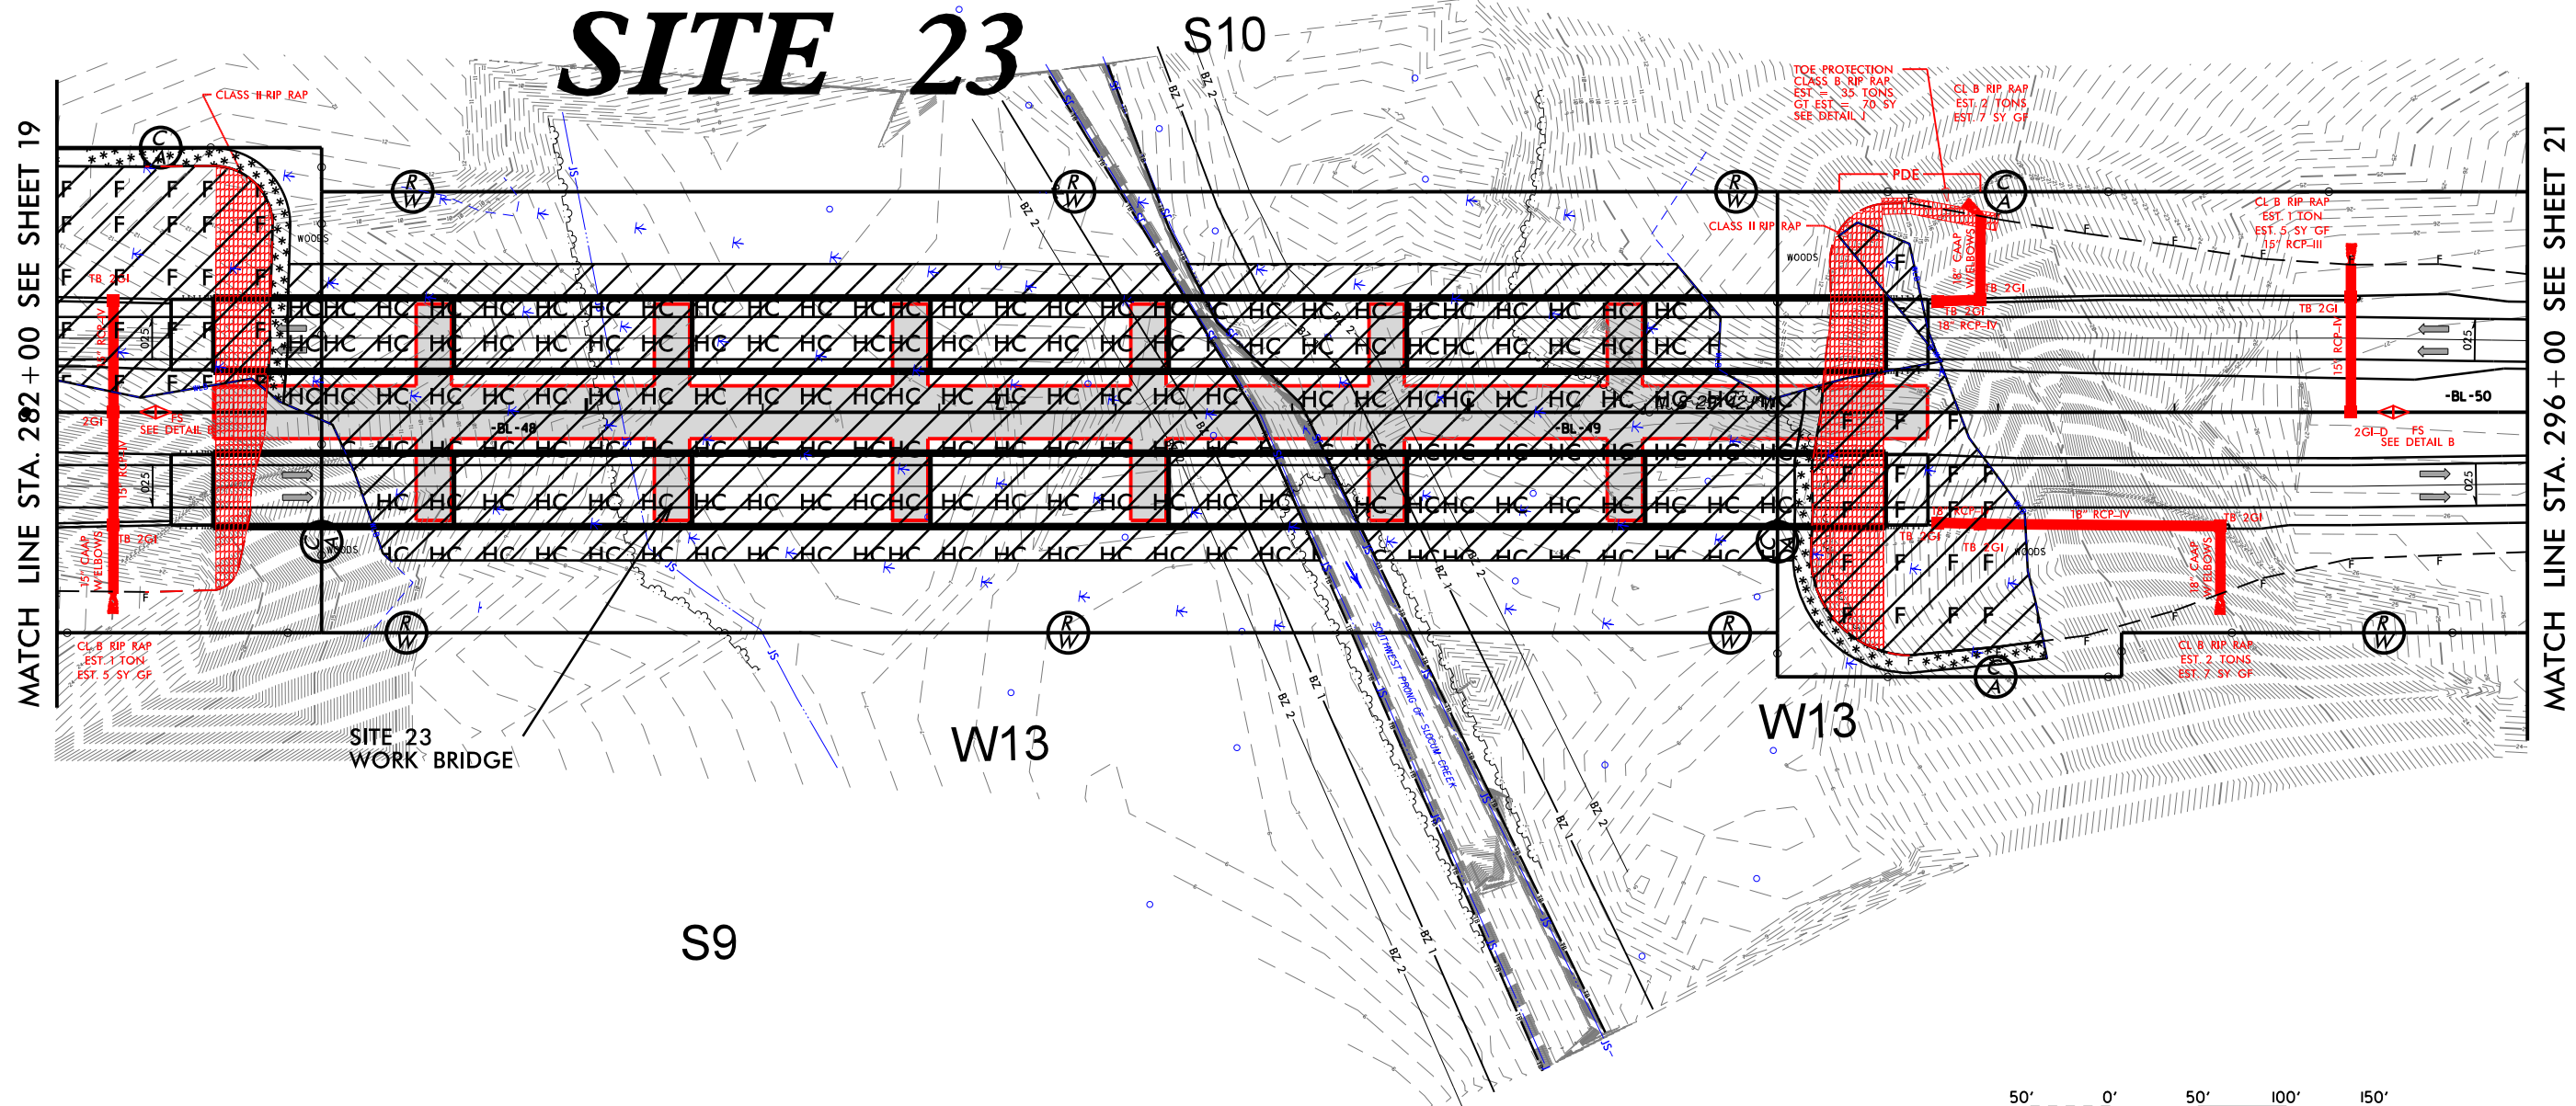

SEE SHEETS 59 FOR PROFILE -L-
SEE SHEET 2B-8 SKETCH 6 FOR PROPOSED BRIDGE SKETCH
SEE SHEETS 2D-1 THRU 2D-2 FOR DRAINAGE DITCH DETAILS


5/28/99

PROJECT REFERENCE NO.		SHEET NO.
R-1015		59
ROADWAY DESIGN ENGINEER	HYDRAULICS ENGINEER	

WETLAND AND SURFACE-WATER IMPACTS PERMIT

PERMIT DRAWING
SHEET 82 OF 167

BRIDGE HYDRAULIC DATA		
DESIGN DISCHARGE	= 2000	CFS
DESIGN FREQUENCY	= 50	YRS
DESIGN HW ELEVATION	= 101	FT
BASE DISCHARGE	= 2658	CFS
BASE FREQUENCY	= 100	YRS
BASE HW ELEVATION	= 103.7	FT
VERTOPPING DISCHARGE	= +1330	CFS
VERTOPPING FREQUENCY	= +500	YRS
VERTOPPING ELEVATION	= 23.24	FT
W. ELEVATION	= 6.6	FT
DATE OF SURVEY	= 6.6	FT

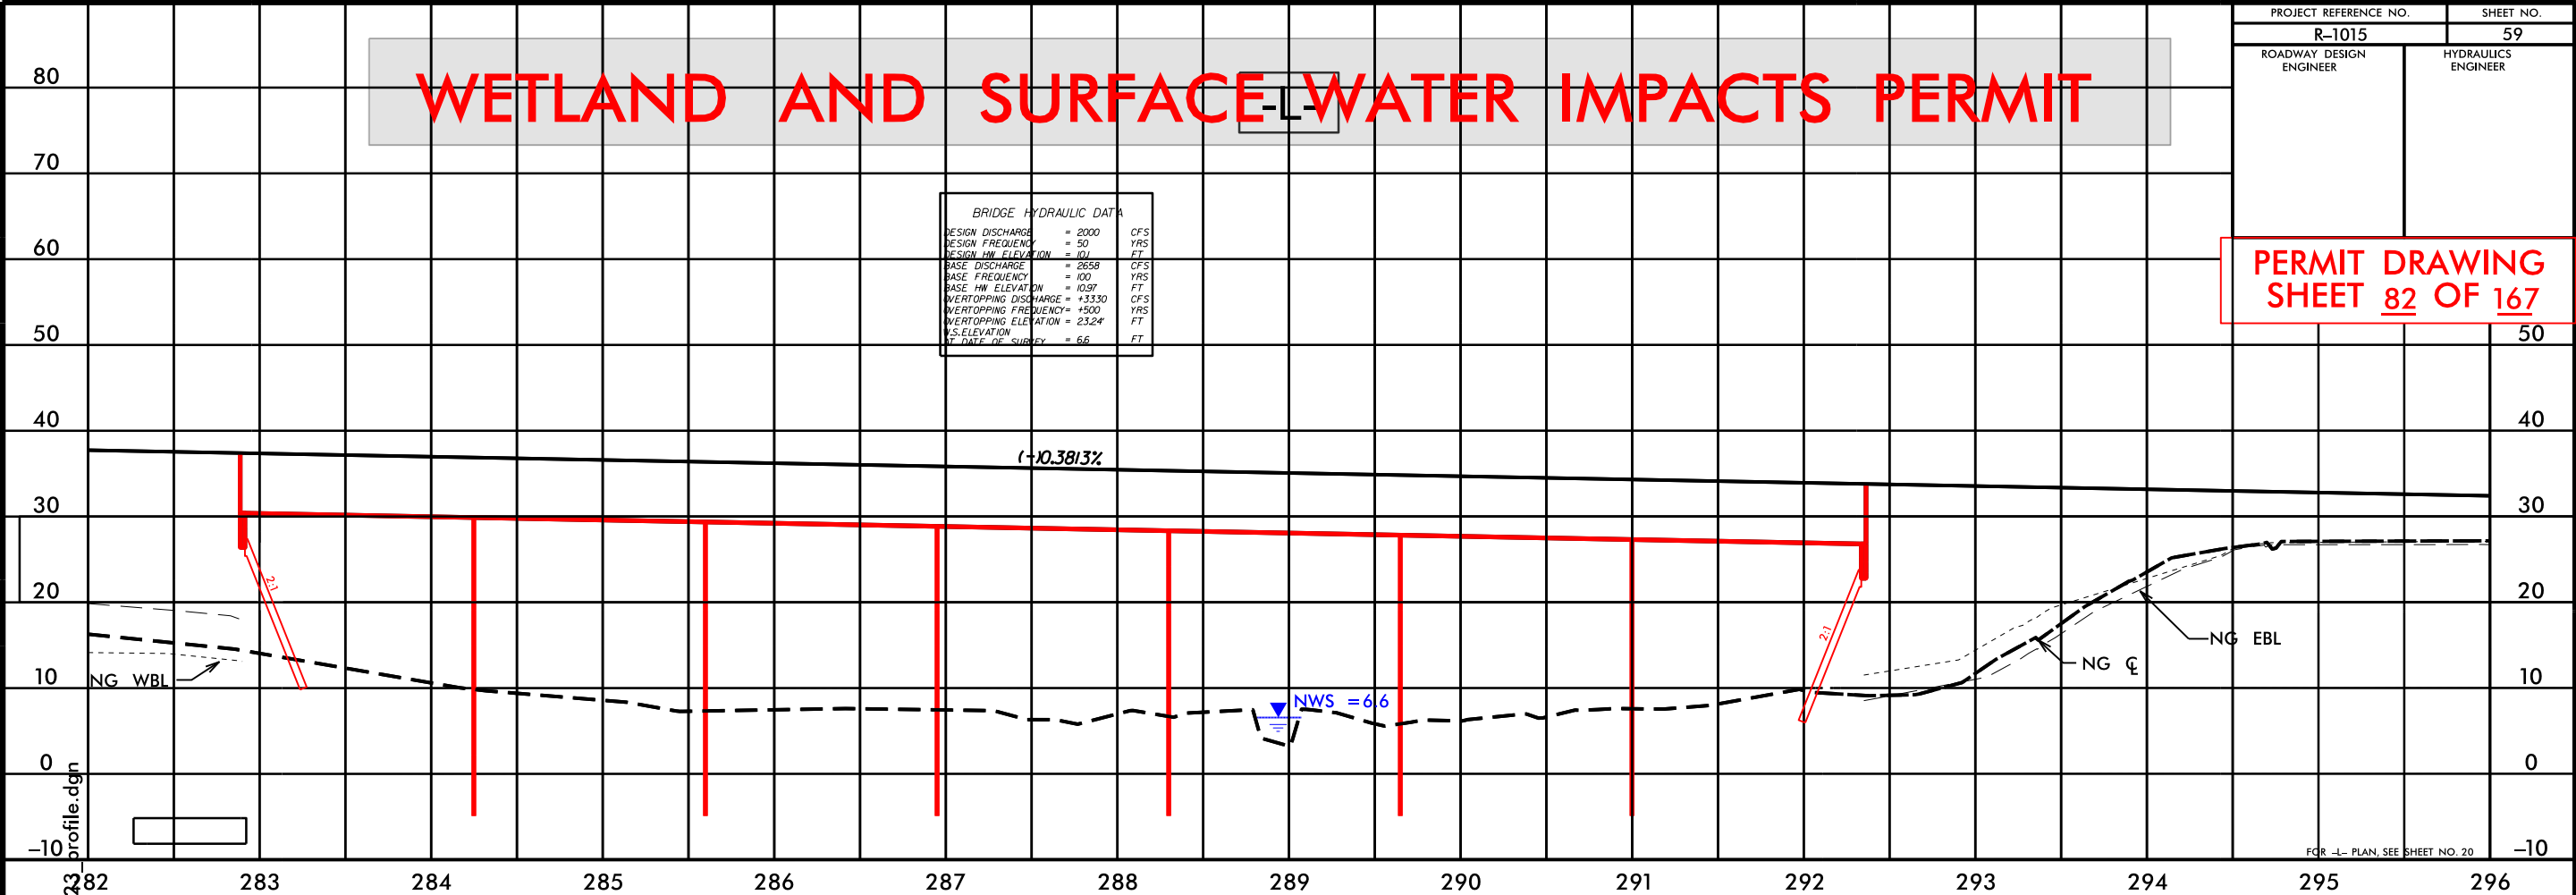

FOR -L- PLAN, SEE SHEET NO. 20


BM15	ELEVATION =	27.08
N 418342	E 2616967	
BL STATION 210+11.251	LEFT	
RR SPIKE IN TREE		

-L-


PIPE HYDRAULIC DATA		
24" RCP	Sta. 306+48	AC
DRAINAGE AREA	= 17	AC
DESIGN FREQUENCY	= 50	YRS
DESIGN DISCHARGE	= 10	CFS
DESIGN HW ELEVATION	= 25.4	FT
100 YEAR DISCHARGE	= 11	CFS
100 YEAR HW ELEVATION	= 25.5	FT
VERTOPPING FREQUENCY	= 100	YRS
VERTOPPING DISCHARGE	= 34	CFS
VERTOPPING ELEVATION	= 28.31	FT

PIPE HYDRAULIC DATA		
42" RCP	Sta. 309+53	AC
DRAINAGE AREA	= 45.6	AC
DESIGN FREQUENCY	= 50	YRS
DESIGN DISCHARGE	= 49	CFS
DESIGN HW ELEVATION	= 24.6	FT
100 YEAR DISCHARGE	= 55	CFS
100 YEAR HW ELEVATION	= 24.8	FT
VERTOPPING FREQUENCY	= 100	YRS
VERTOPPING DISCHARGE	= 53	CFS
VERTOPPING ELEVATION	= 24.7	FT

PI = 307+38.00
EL = 28.06'
K = 261
VC = 230'

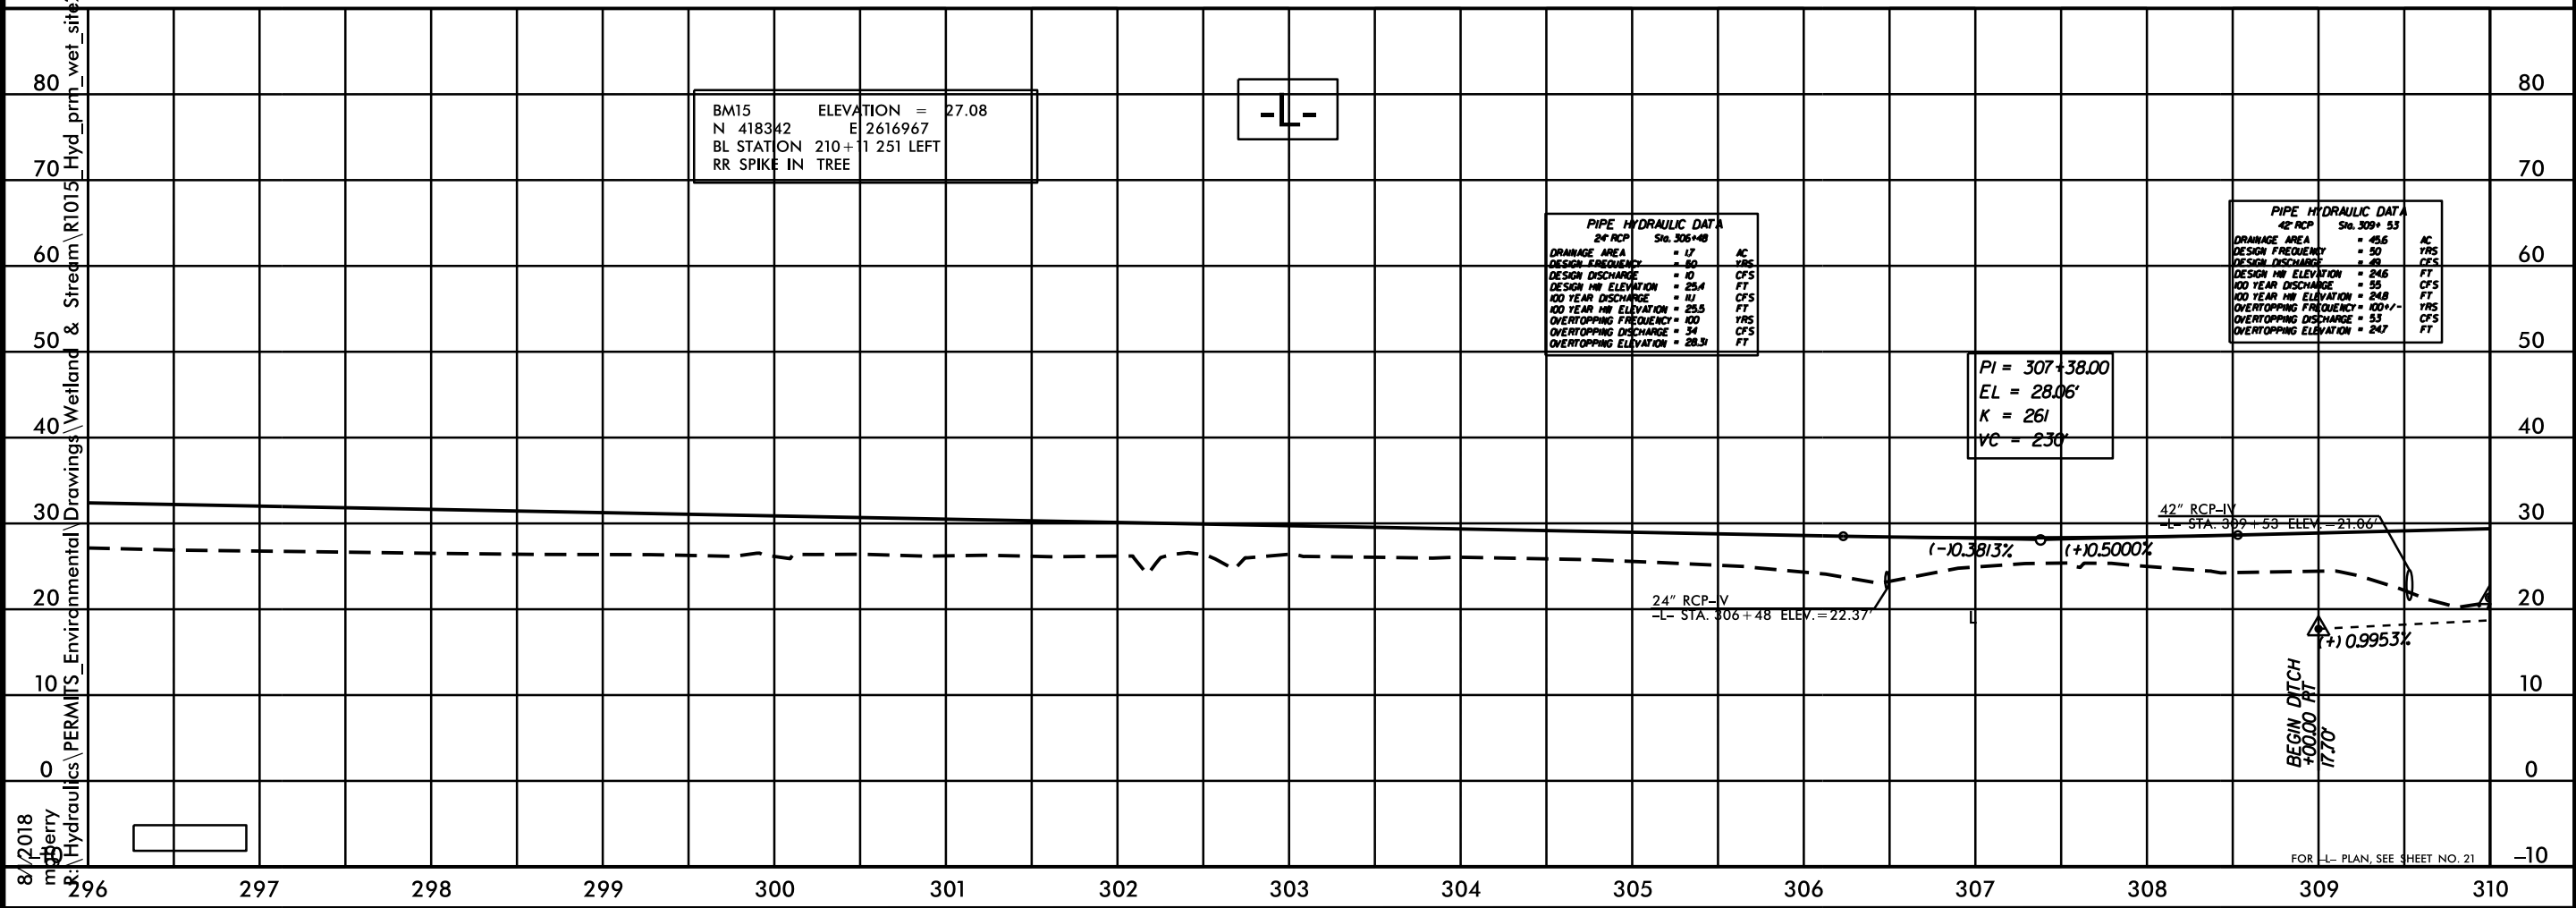

FOR -L- PLAN, SEE SHEET NO. 21

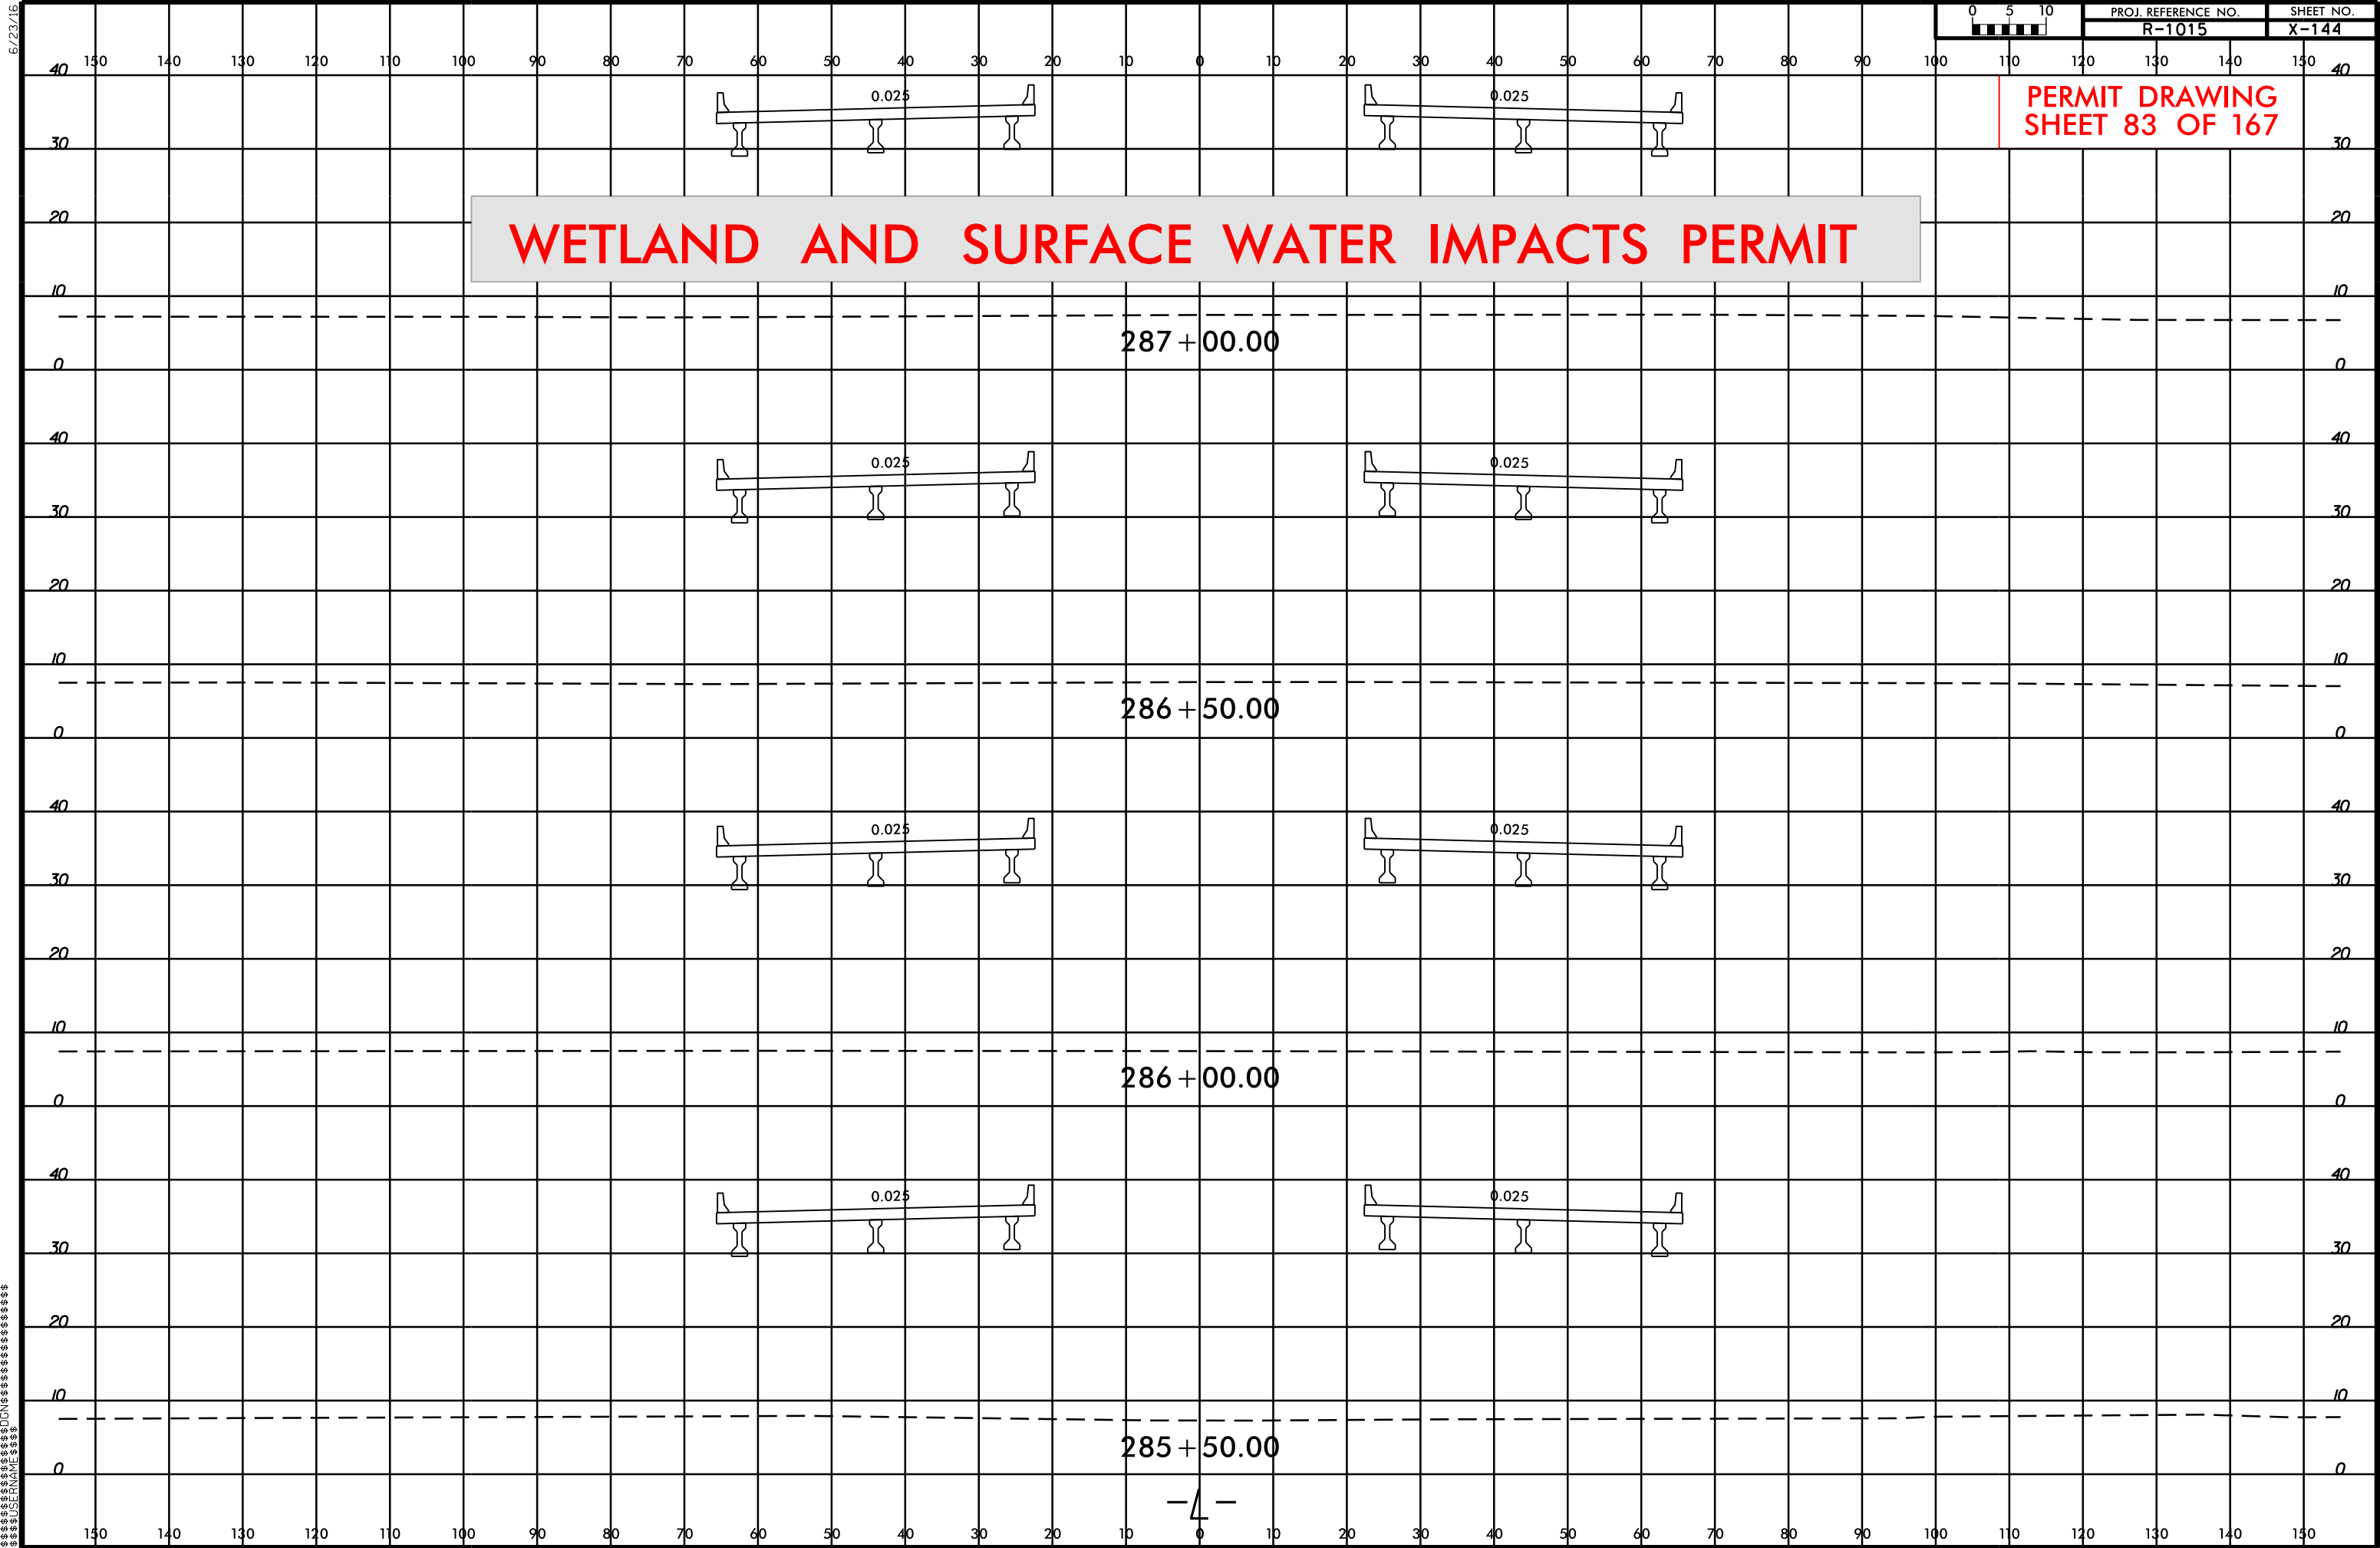


REVISIONS	DATE	BY	DESCRIPTION
1	7/13/2018	mgberry	PARCEL 2 - REMOVED PDE STATION -Y4- 40+80 TO 40+70 LT
2	7/13/2018	mgberry	PARCEL 2 - CHANGED PUE TO DUE STATION -Y4- 40+80 TO 41+16 LT
3	7/13/2018	mgberry	PARCEL 2 - CHANGED TCE STATION -Y4- 40+80 LT TO -L- 304+82 LT
4	7/13/2018	mgberry	PARCEL 2 - ADDED PDE STATION -Y4- 41+16 LT TO -L- 303+33 LT
5	7/13/2018	mgberry	PARCEL 2 - ADDED PDE STATION -Y4- 40+80 TO 43+00 RT
6	7/13/2018	mgberry	PARCEL 2 - ADDED PDE STATION -Y4- 40+80 RT TO -L- 300+74 LT

8/17/99

PROJECT REFERENCE NO.	SHEET NO.
R-1015	21
R/W SHEET NO.	HYDRAULICS ENGINEER
ROADWAY DESIGN ENGINEER	SEAL 015869 T. R. REID
	SEAL 032581 E. A. JOHNSON

4700 FALLS OF NEUSE ROAD, SUITE 300
RALEIGH, NORTH CAROLINA 27604
(919) 781-4626 VOICE (919) 781-4626 FAX
NC LICENSE NO. F-0105

PERMIT DRAWING
SHEET 84 OF 167

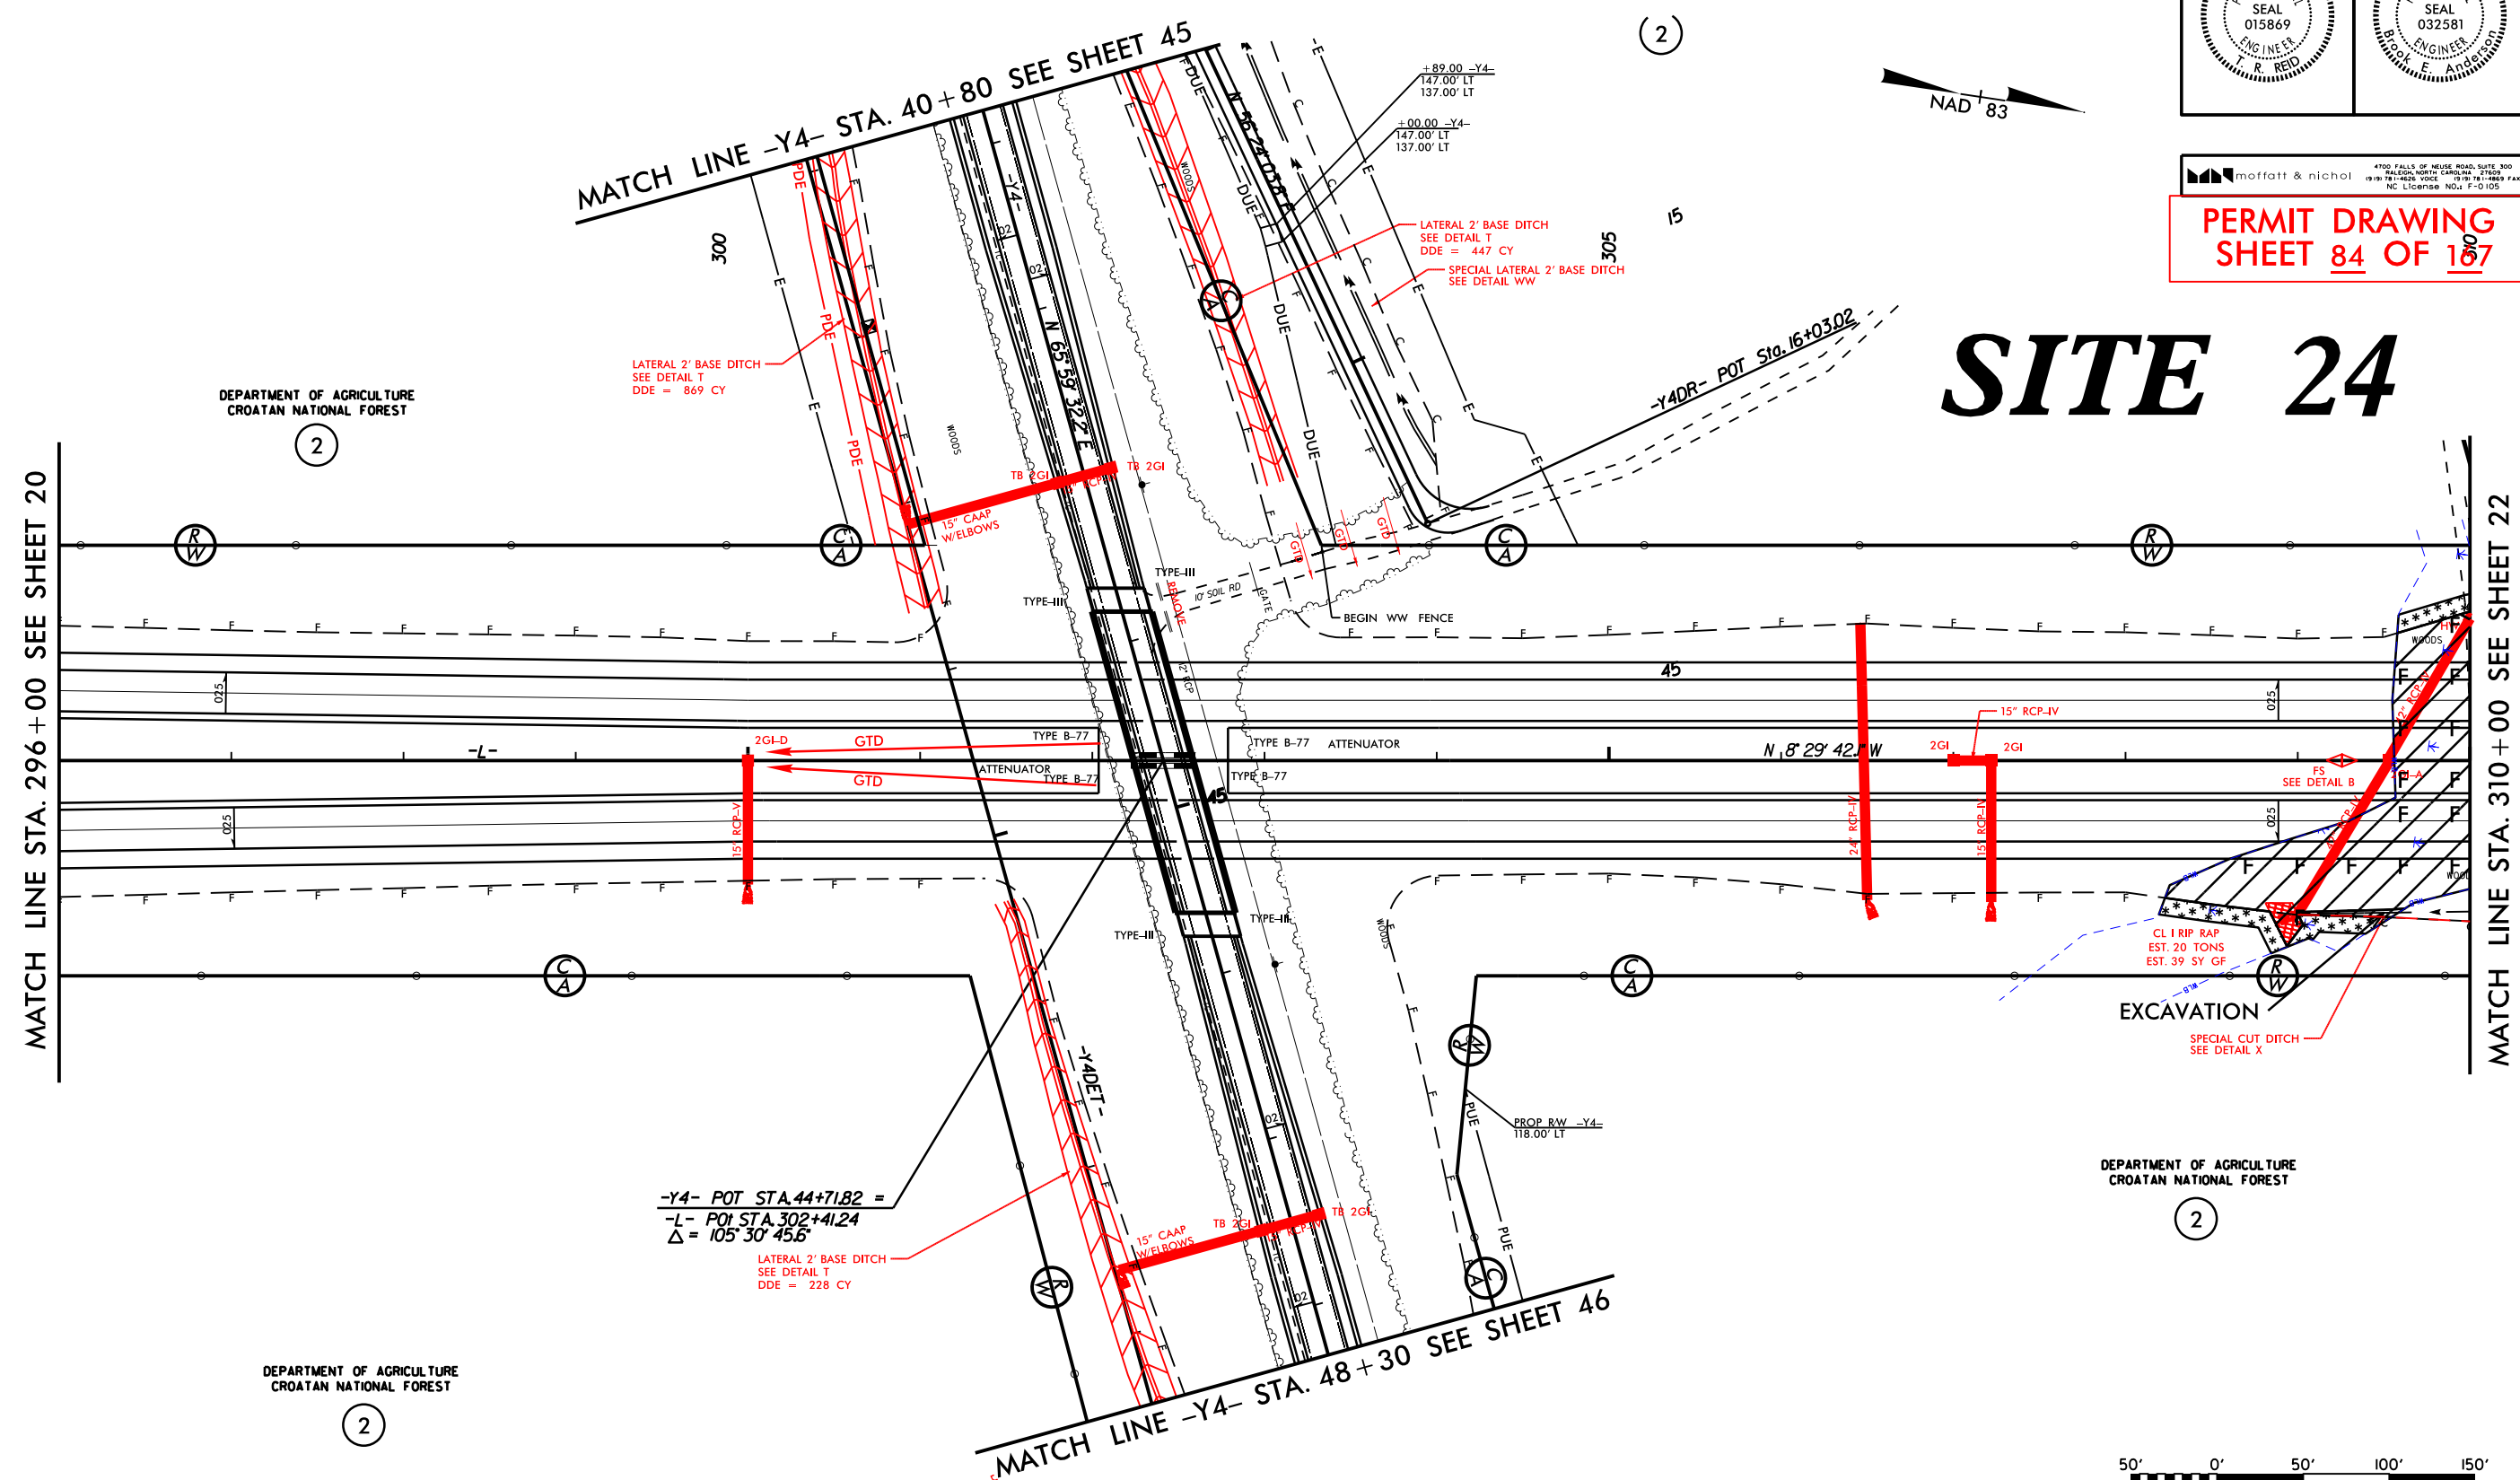

LEGEND

DENOTES EXCAVATION IN WETLAND

DENOTES FILL IN WETLAND

DENOTES MECHANIZED CLEARING

SEE SHEET 59 FOR PROFILE -L-
SEE SHEET 83 FOR PROFILE -Y4-
SEE SHEET 90 FOR PROFILE -Y4DR-
SEE SHEETS 2D-1 THRU 2D-2 FOR DRAINAGE DITCH DETAILS

DEPARTMENT OF AGRICULTURE
CROATAN NATIONAL FOREST


2

11/15/2018
mgberry
R:\Hydraulics\PERMITS_Environmental\Drawings\Wetland & Stream\1015_Hyd_prm_wet_psh21.dgn

PROJECT REFERENCE NO.	SHEET NO.
R-1015	21
RW SHEET NO.	
ROADWAY DESIGN ENGINEER 	HYDRAULICS ENGINEER 

 **moffatt & nichol** 4700 FALLS OF NEUSE ROAD, SUITE 300
RALEIGH, NORTH CAROLINA 27609
(919) 781-4626 VOICE (919) 781-4669 FAX
NC License NO.: F-0105

PERMIT DRAWING
SHEET 85 OF 167

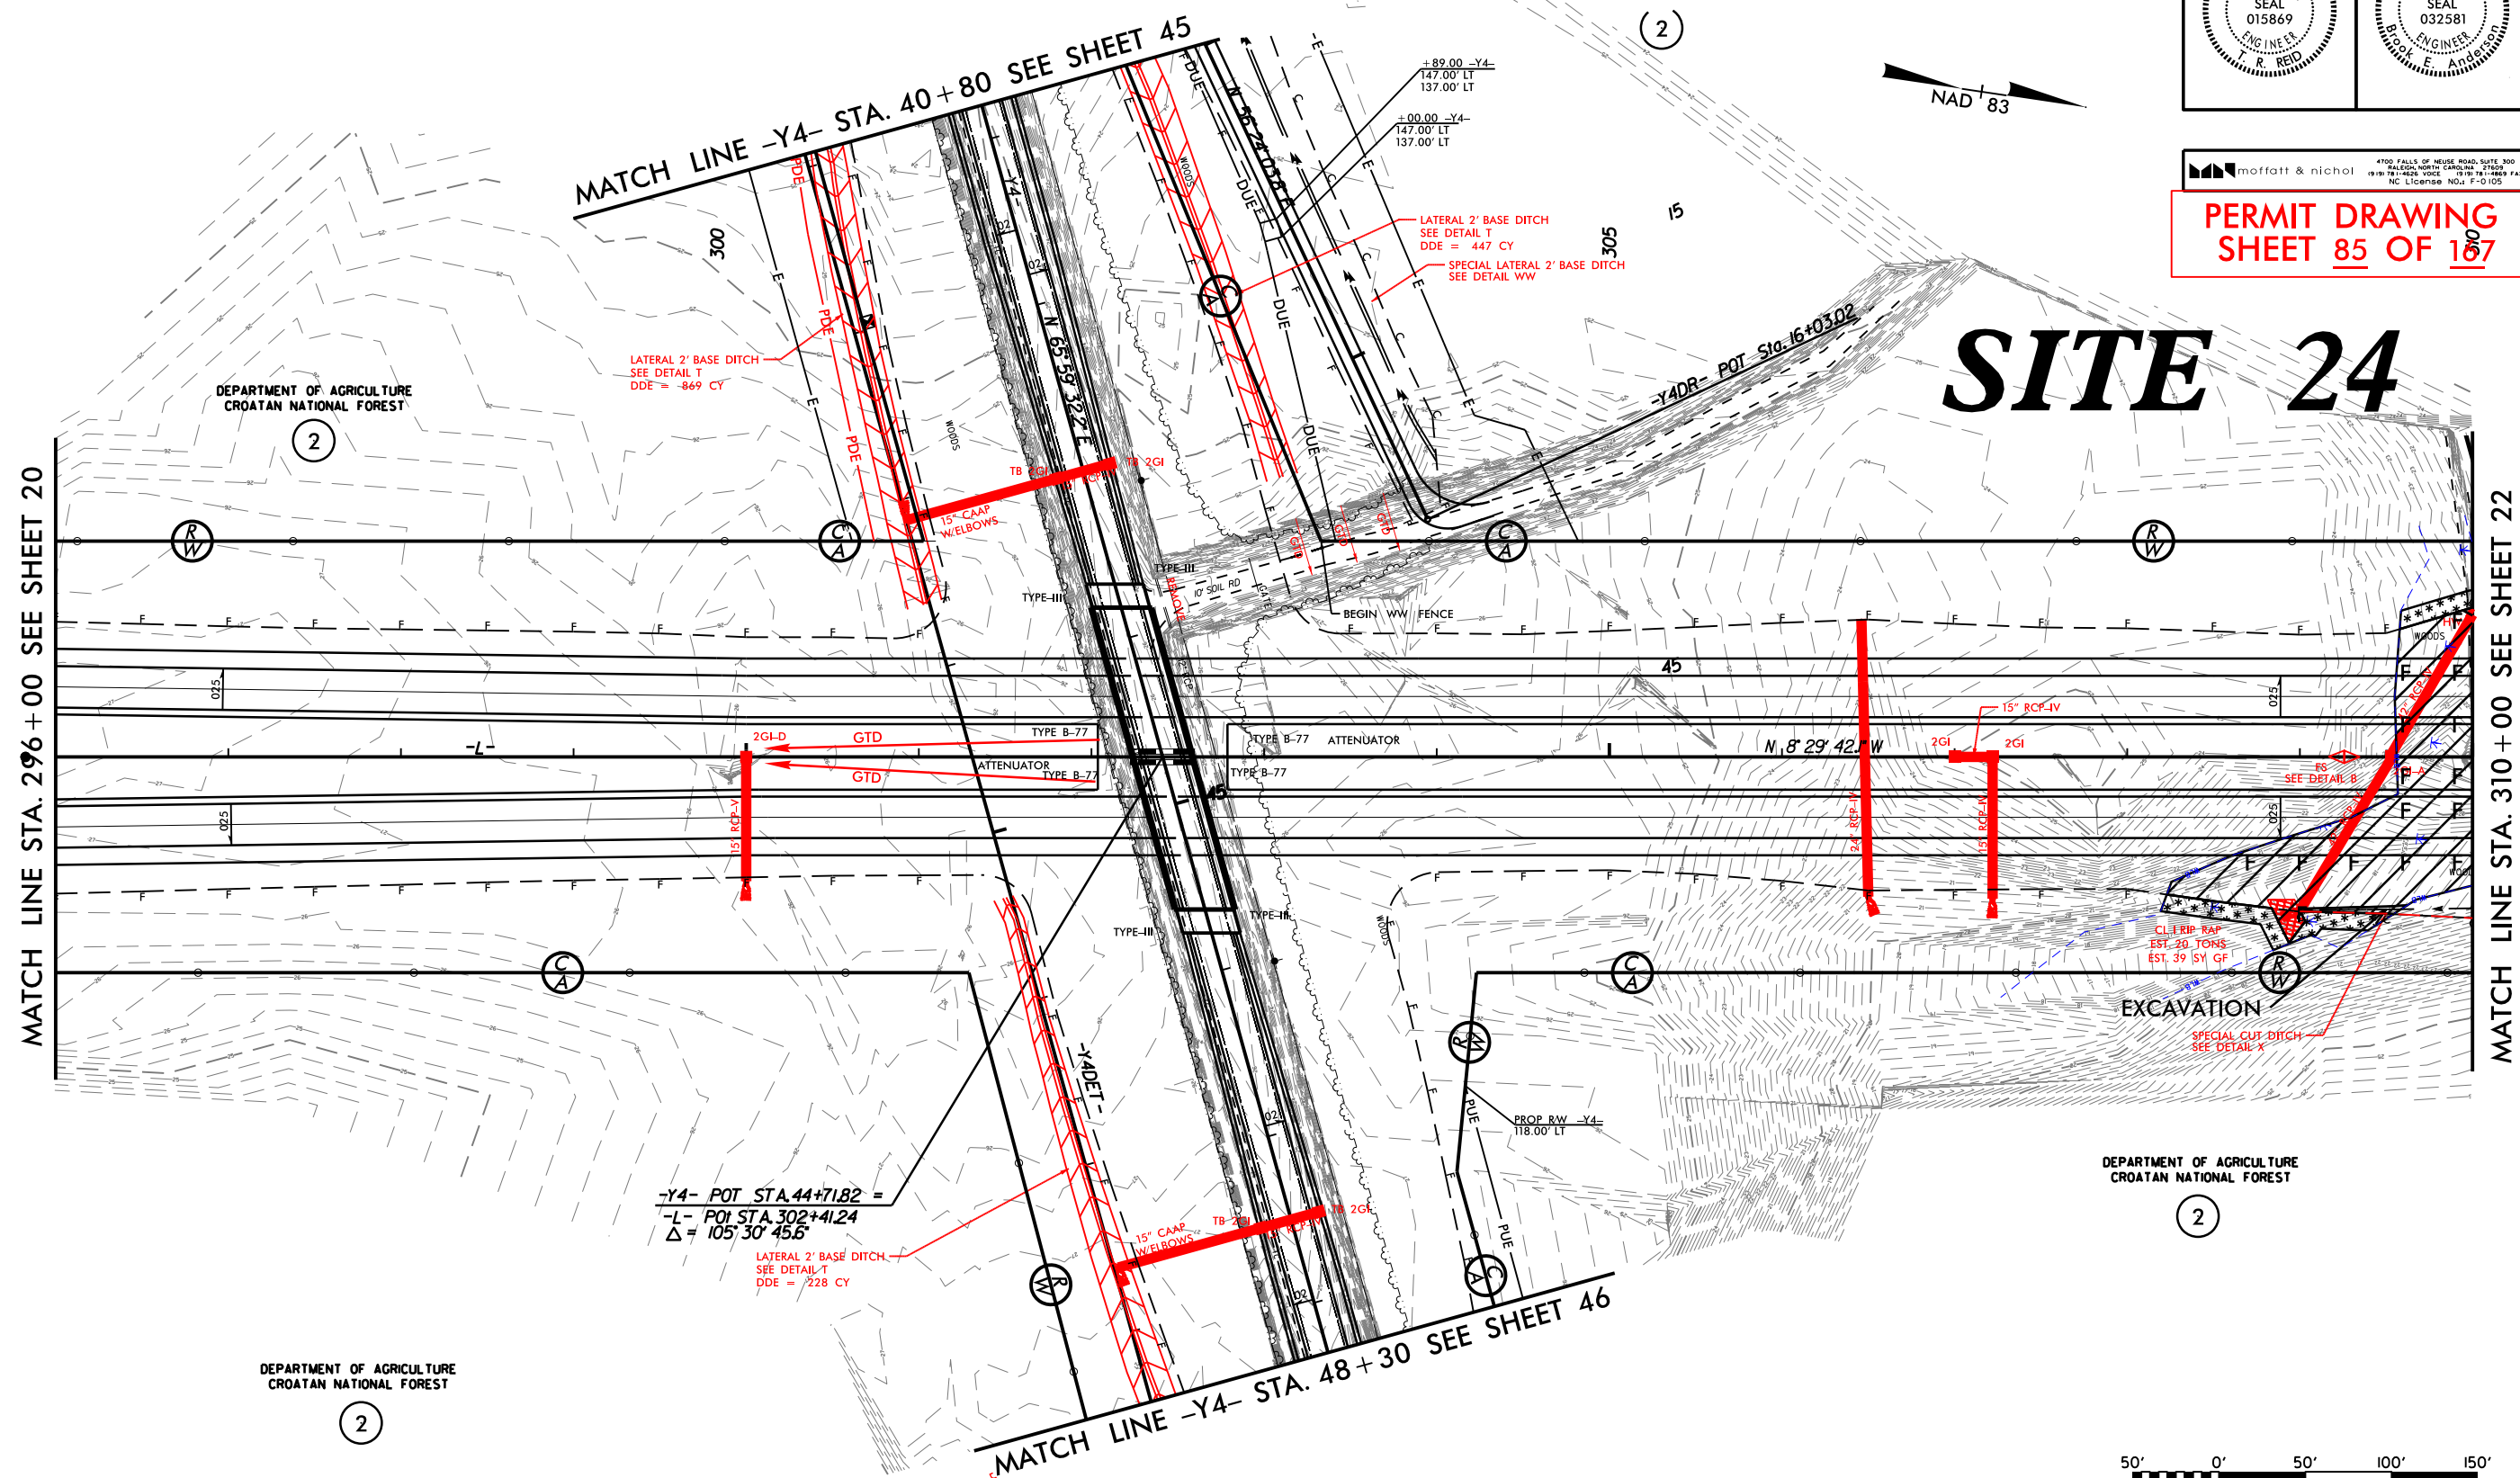

A rectangular region with diagonal hatching (lines from bottom-left to top-right). Inside the rectangle, there are two 'E' labels, one on the left and one on the right.

DENOTES EXCAVATION
IN WETLAND

DENOTES MECHANIZED
CLEARING

DENOTES FILL IN
WETLAND

SEE SHEET 59 FOR PROFILE -L-
SEE SHEET 83 FOR PROFILE -Y4-
SEE SHEET 90 FOR PROFILE -Y4DR-
SEE SHEETS 2D-1THRU 2D-2 FOR DRAINAGE DITCH DETAILS

50' 0' 50' 100' 150'

GRAPHIC SCALE

[illegible]

8/17/99

\$\$\$SYTIME\$\$\$\$\$
 \$\$\$SYTIME\$\$\$\$\$DGN\$\$\$\$\$


11/15/2018
mgberry
R:\Hydraulics\PERMITS_Environmental\Drawings\Wetland & Stream\r-1015_Hyd_prm_wet_psh21.dgn

8/17/99

REVISIONS

11/15/2018
mgberry
R:\Hydraulics\PERMITS_Environmental\Drawings\Wetland & Stream\1015_Hyd_prm_wet_psh22.dgn


DEPARTMENT OF AGRICULTURE
CROATAN NATIONAL FOREST

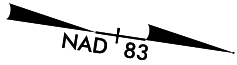

PROJECT REFERENCE NO.	SHEET NO.
R-1015	22
RW SHEET NO.	
ROADWAY DESIGN ENGINEER	HYDRAULICS ENGINEER

moffatt & nichol
4700 FALLS OF NEUSE ROAD, SUITE 300
RALEIGH, NORTH CAROLINA 27607
(919) 781-4626 VOICE (919) 781-4664 FAX
NC LICENSE NO. F-0105


PERMIT DRAWING
SHEET 86 OF 167

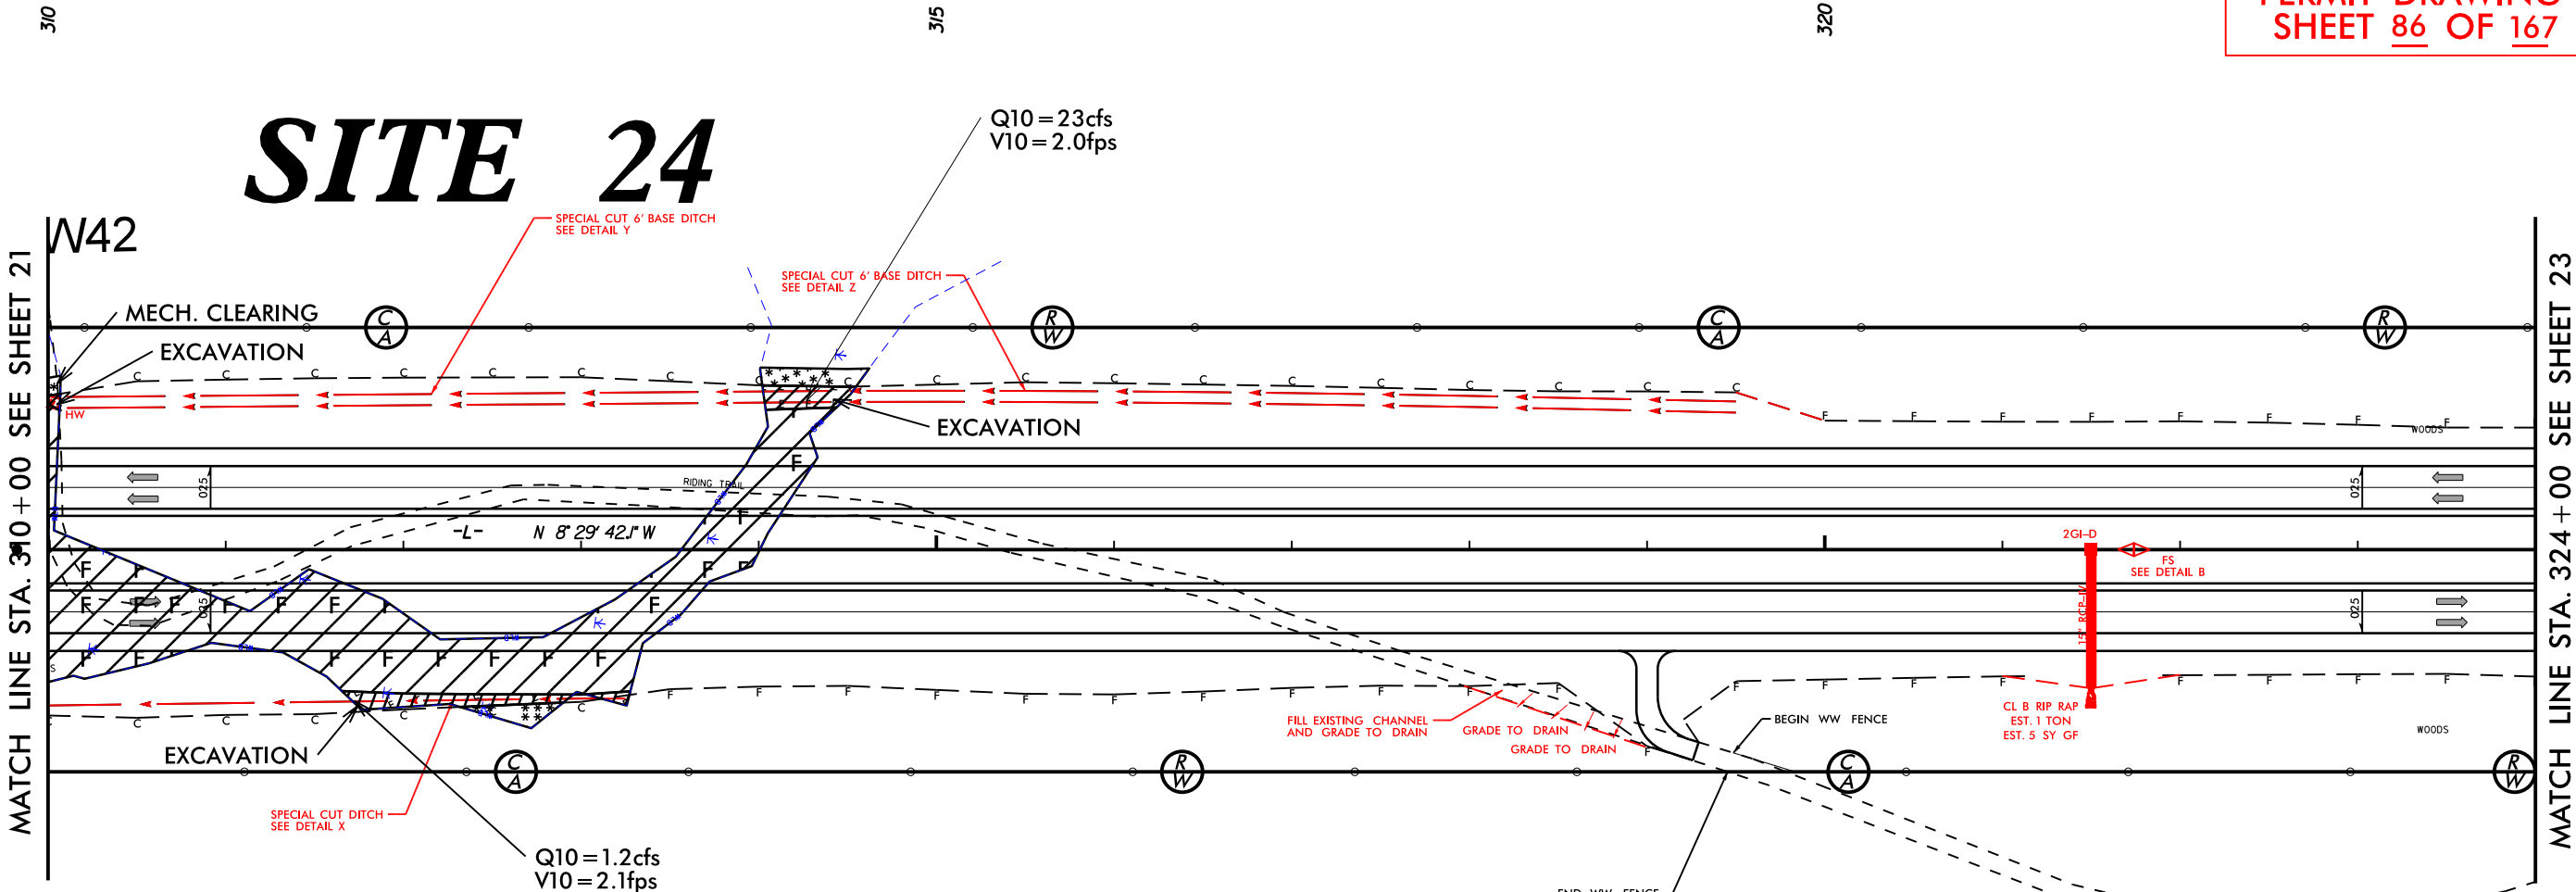


DEPARTMENT OF AGRICULTURE
CROATAN NATIONAL FOREST

2

EDWARD J. CIESZKO (ESTATE)

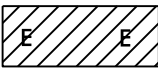

DENOTES EXCAVATION
IN WETLAND

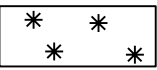

DENOTES MECHANIZED
CLEARING



DENOTES FILL IN
WETLAND



SEE SHEETS 60 FOR PROFILE -L-
SEE SHEETS 2D-1 THRU 2D-2 FOR DRAINAGE DITCH DETAILS

8/17/99

REVISIONS

11/15/2018
mgberry
R:\Hydraulics\PERMITS_Environmental\Drawings\Wetland & Stream\1015_Hyd_prm_wet_psh22.dgn

DEPARTMENT OF AGRICULTURE
CROATAN NATIONAL FOREST

2

DEPARTMENT OF AGRICULTURE
CROATAN NATIONAL FOREST

EDWARD J. CIESZKO (ESTATE)



SEE SHEETS 60 FOR PROFILE -L-
SEE SHEETS 2D-1 THRU 2D-2 FOR DRAINAGE DITCH DETAILS

PROJECT REFERENCE NO.	SHEET NO.
R-1015	22
RW SHEET NO.	
ROADWAY DESIGN ENGINEER	HYDRAULICS ENGINEER

moffatt & nichol
4700 FALLS OF NEUSE ROAD, SUITE 300
RALEIGH, NORTH CAROLINA 27607
(919) 781-4826 VOICE (919) 781-4884 FAX
NC LICENSE NO. F-0105

PERMIT DRAWING
SHEET 87 OF 167

310

315

320


SITE 24

Q10=23cfs
V10=2.0fps

SPECIAL CUT 6" BASE DITCH
SEE DETAIL Y

SPECIAL CUT 6" BASE DITCH
SEE DETAIL Z


MATCH LINE STA. 310+00 SEE SHEET 21

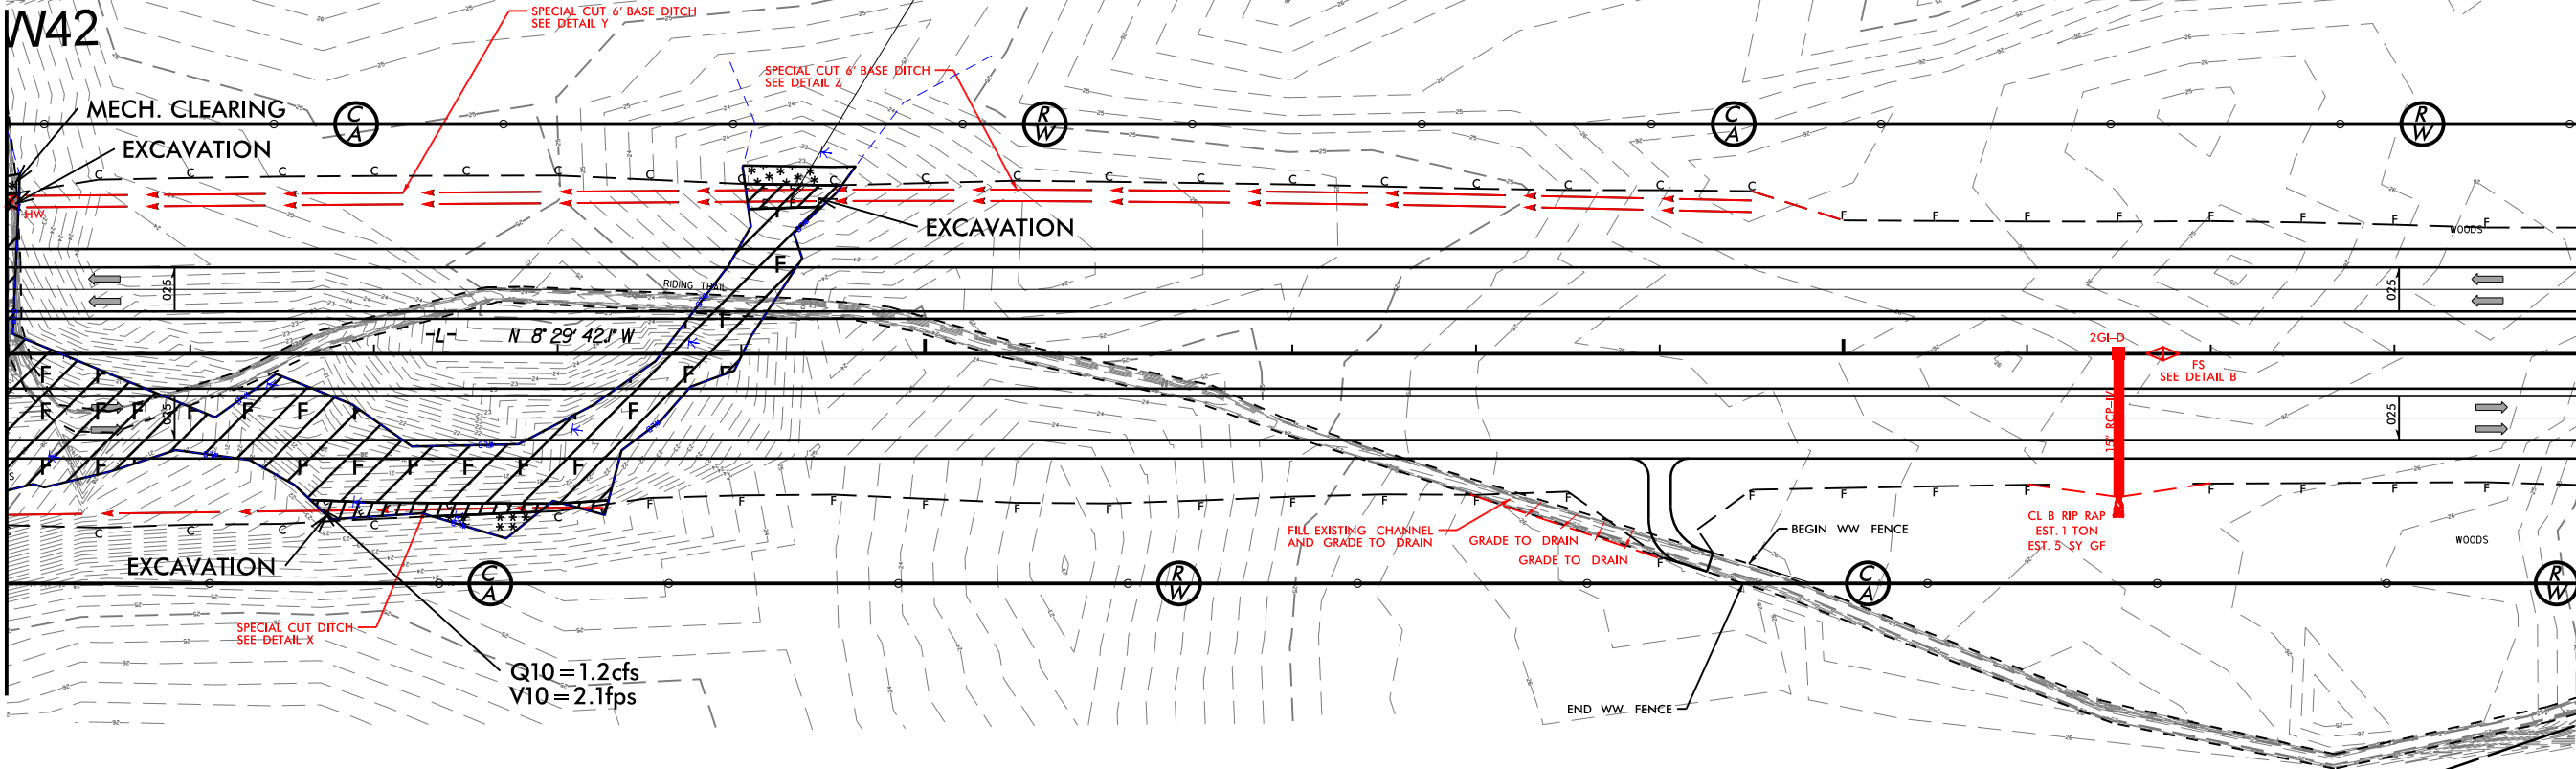


MATCH LINE STA. 324+00 SEE SHEET 23



DENOTES EXCAVATION
IN WETLAND

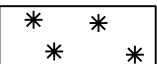

DENOTES MECHANIZED
CLEARING

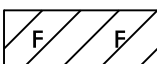

DENOTES FILL IN
WETLAND


6/23/16



PROJ. REFERENCE NO.	SHEET NO.
R-1015	X-153

WETLAND AND SURFACE WATER IMPACTS PERMIT

PERMIT DRAWING
SHEET 88 OF 167

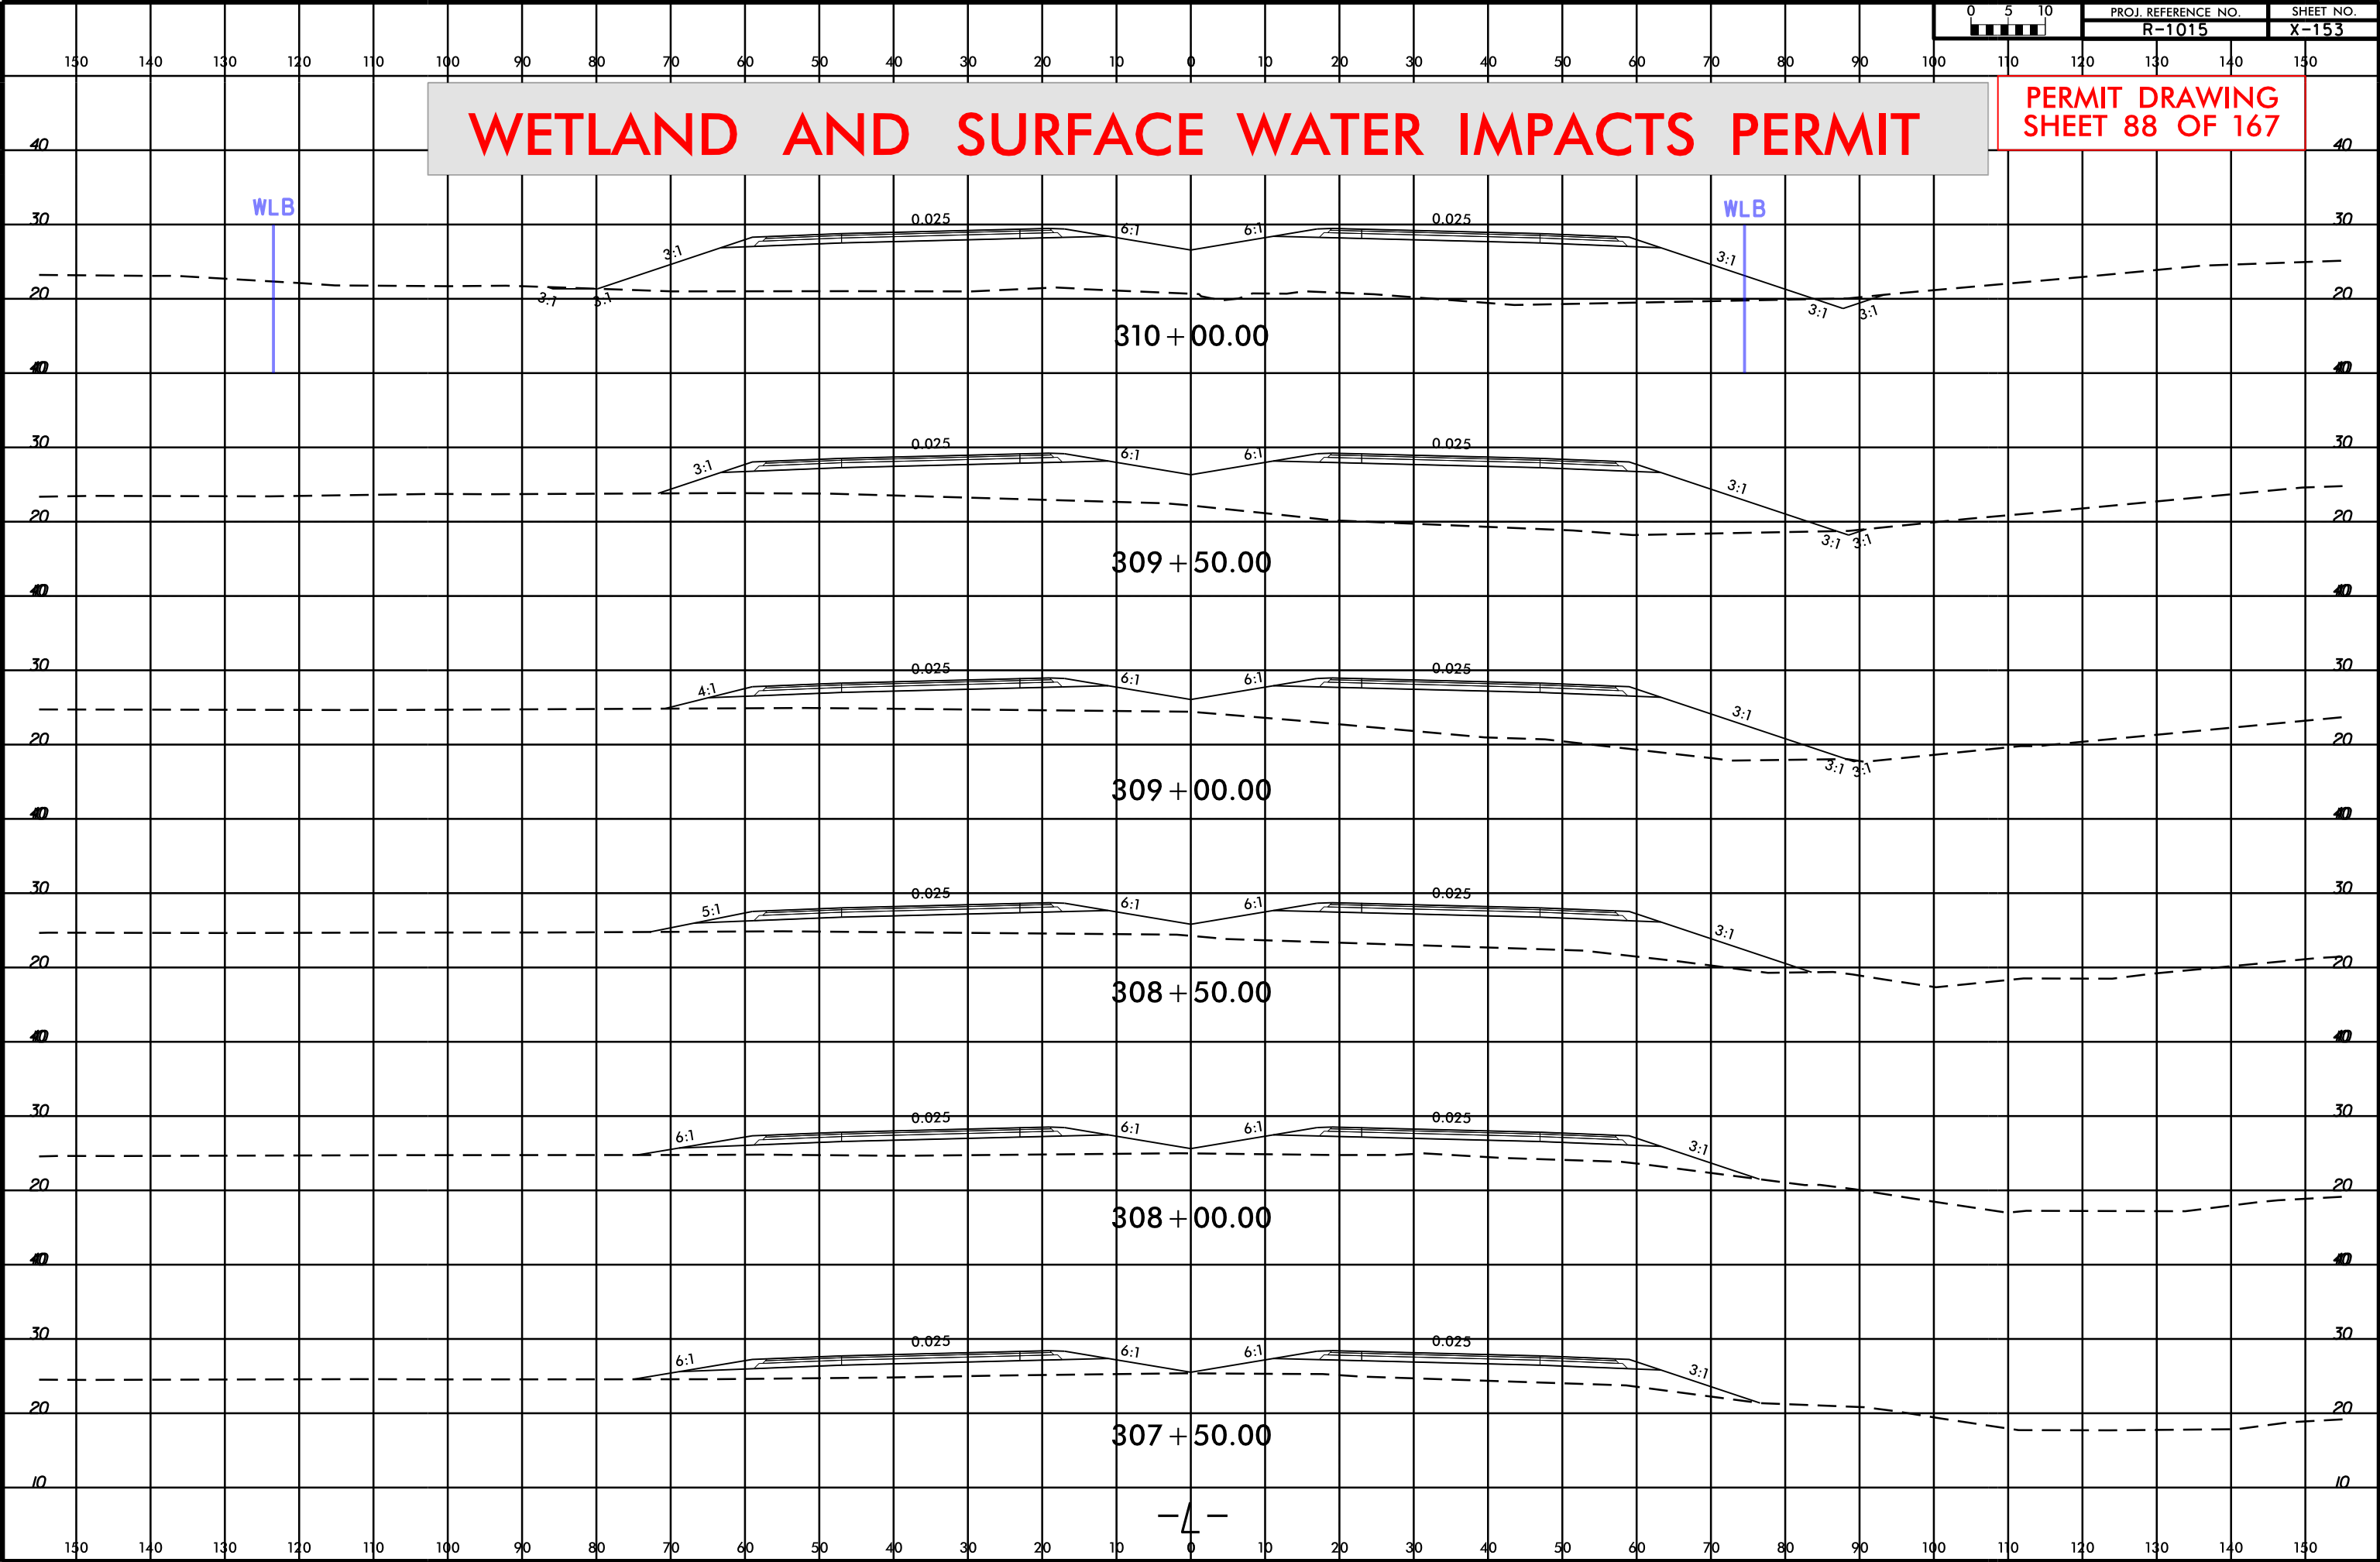

EDWARD J. CIESZKO (ESTATE)
EXCAVATION
Q10 = 80.3cfs
V10 = 4.6fps

2

~~NAD~~ 83

335

W42

Q10 = 83.1 cfs
V10 = 1.0 fps

$Q_{10} = 80.3 \text{ cfs}$
 $V_{10} = 4.6 \text{ fps}$

MATCH LINE STA. 338+00 SEE SHEET 24

7/13/2018 - PARCE/ 6 - ELIMINATED PDF STATION -/- 329+85 TO 335+46 RT

W42

SITE 25B

6

Q10 = 164.2 cfs
V10 = 4.79 fps

Q10 = 164.2 cfs
V10 = 3.0 fps

W42

-1- TS Sta. 335+76.98

DENOTES EXCAVATION
IN WETLAND

DENOTES FILL IN
WETLAND

DENOTES MECHANIZED
CLEARING

50' 0' 50' 100' 150'

GRAPHIC SCALE


SEE SHEET 60 FOR PROFILE - SEE SHEET 59 FOR PROFILE -L-
SEE SHEETS 2D-1 THRU 2D-2 FOR DRAINAGE DITCH DETAILS

11/5/2018
mgberry
R:\Hydraulics\PERMITS Environmental\Drawings\Wetland & Stream\R1015-Hyd prn wet psh23.dgn

6/23/16
8/2/2018
mjberry
I:\proj\PERMITS_Environmental Drawings\XPL\1015_Hyd_XPL_25_new.dgn
\$\$\$\$\$SYTIME\$\$\$\$\$
\$\$\$\$\$SYSDON\$\$\$\$\$
\$\$\$\$\$USERNAME\$\$\$\$\$

WETLAND AND SURFACE WATER IMPACTS PERMIT


PERMIT DRAWING
SHEET 91 OF 167

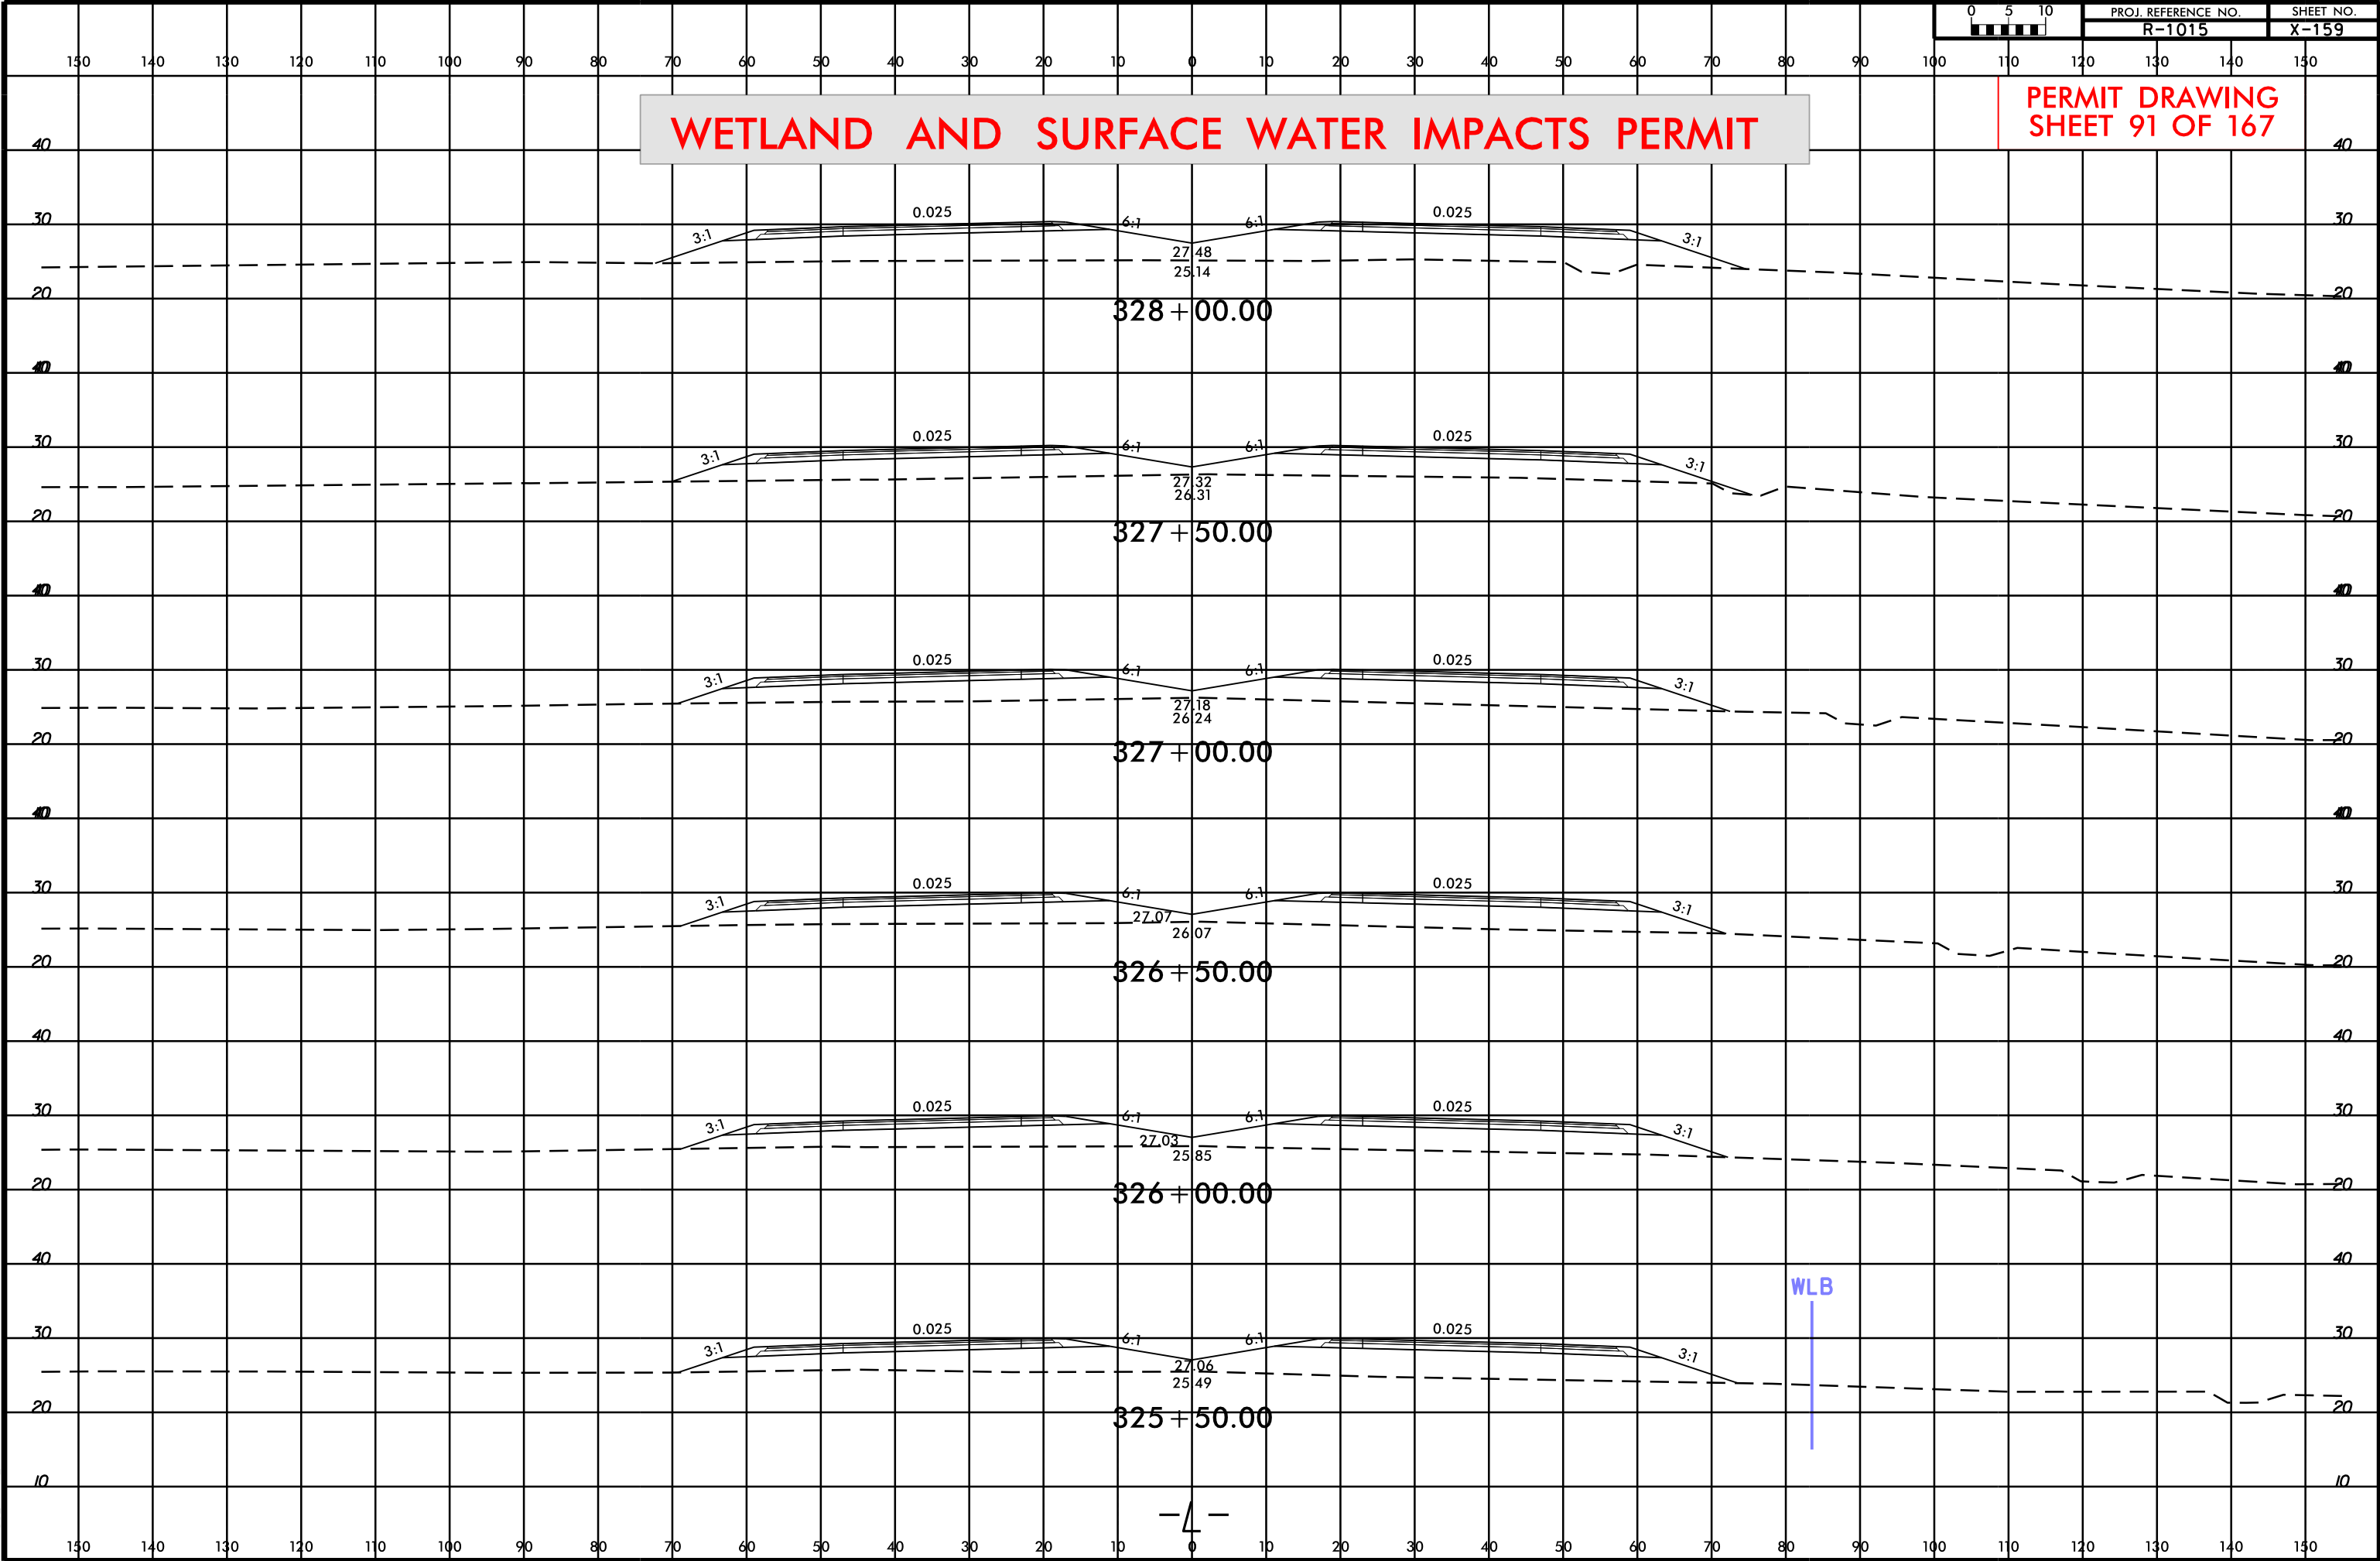

6/23/16
9/2/2018
R:\Hydro\Drawings\PEB\MTS Environmental\Drawings\XPL\1015_Hyd_XPL_25_new.dgn
\$\$\$\$\$SYTIME\$\$\$\$\$
\$\$\$\$\$DGN\$\$\$\$\$
\$\$\$\$\$USERNAME\$\$\$\$\$

WETLAND AND SURFACE WATER IMPACTS PERMIT

PERMIT DRAWING
SHEET 92 OF 167

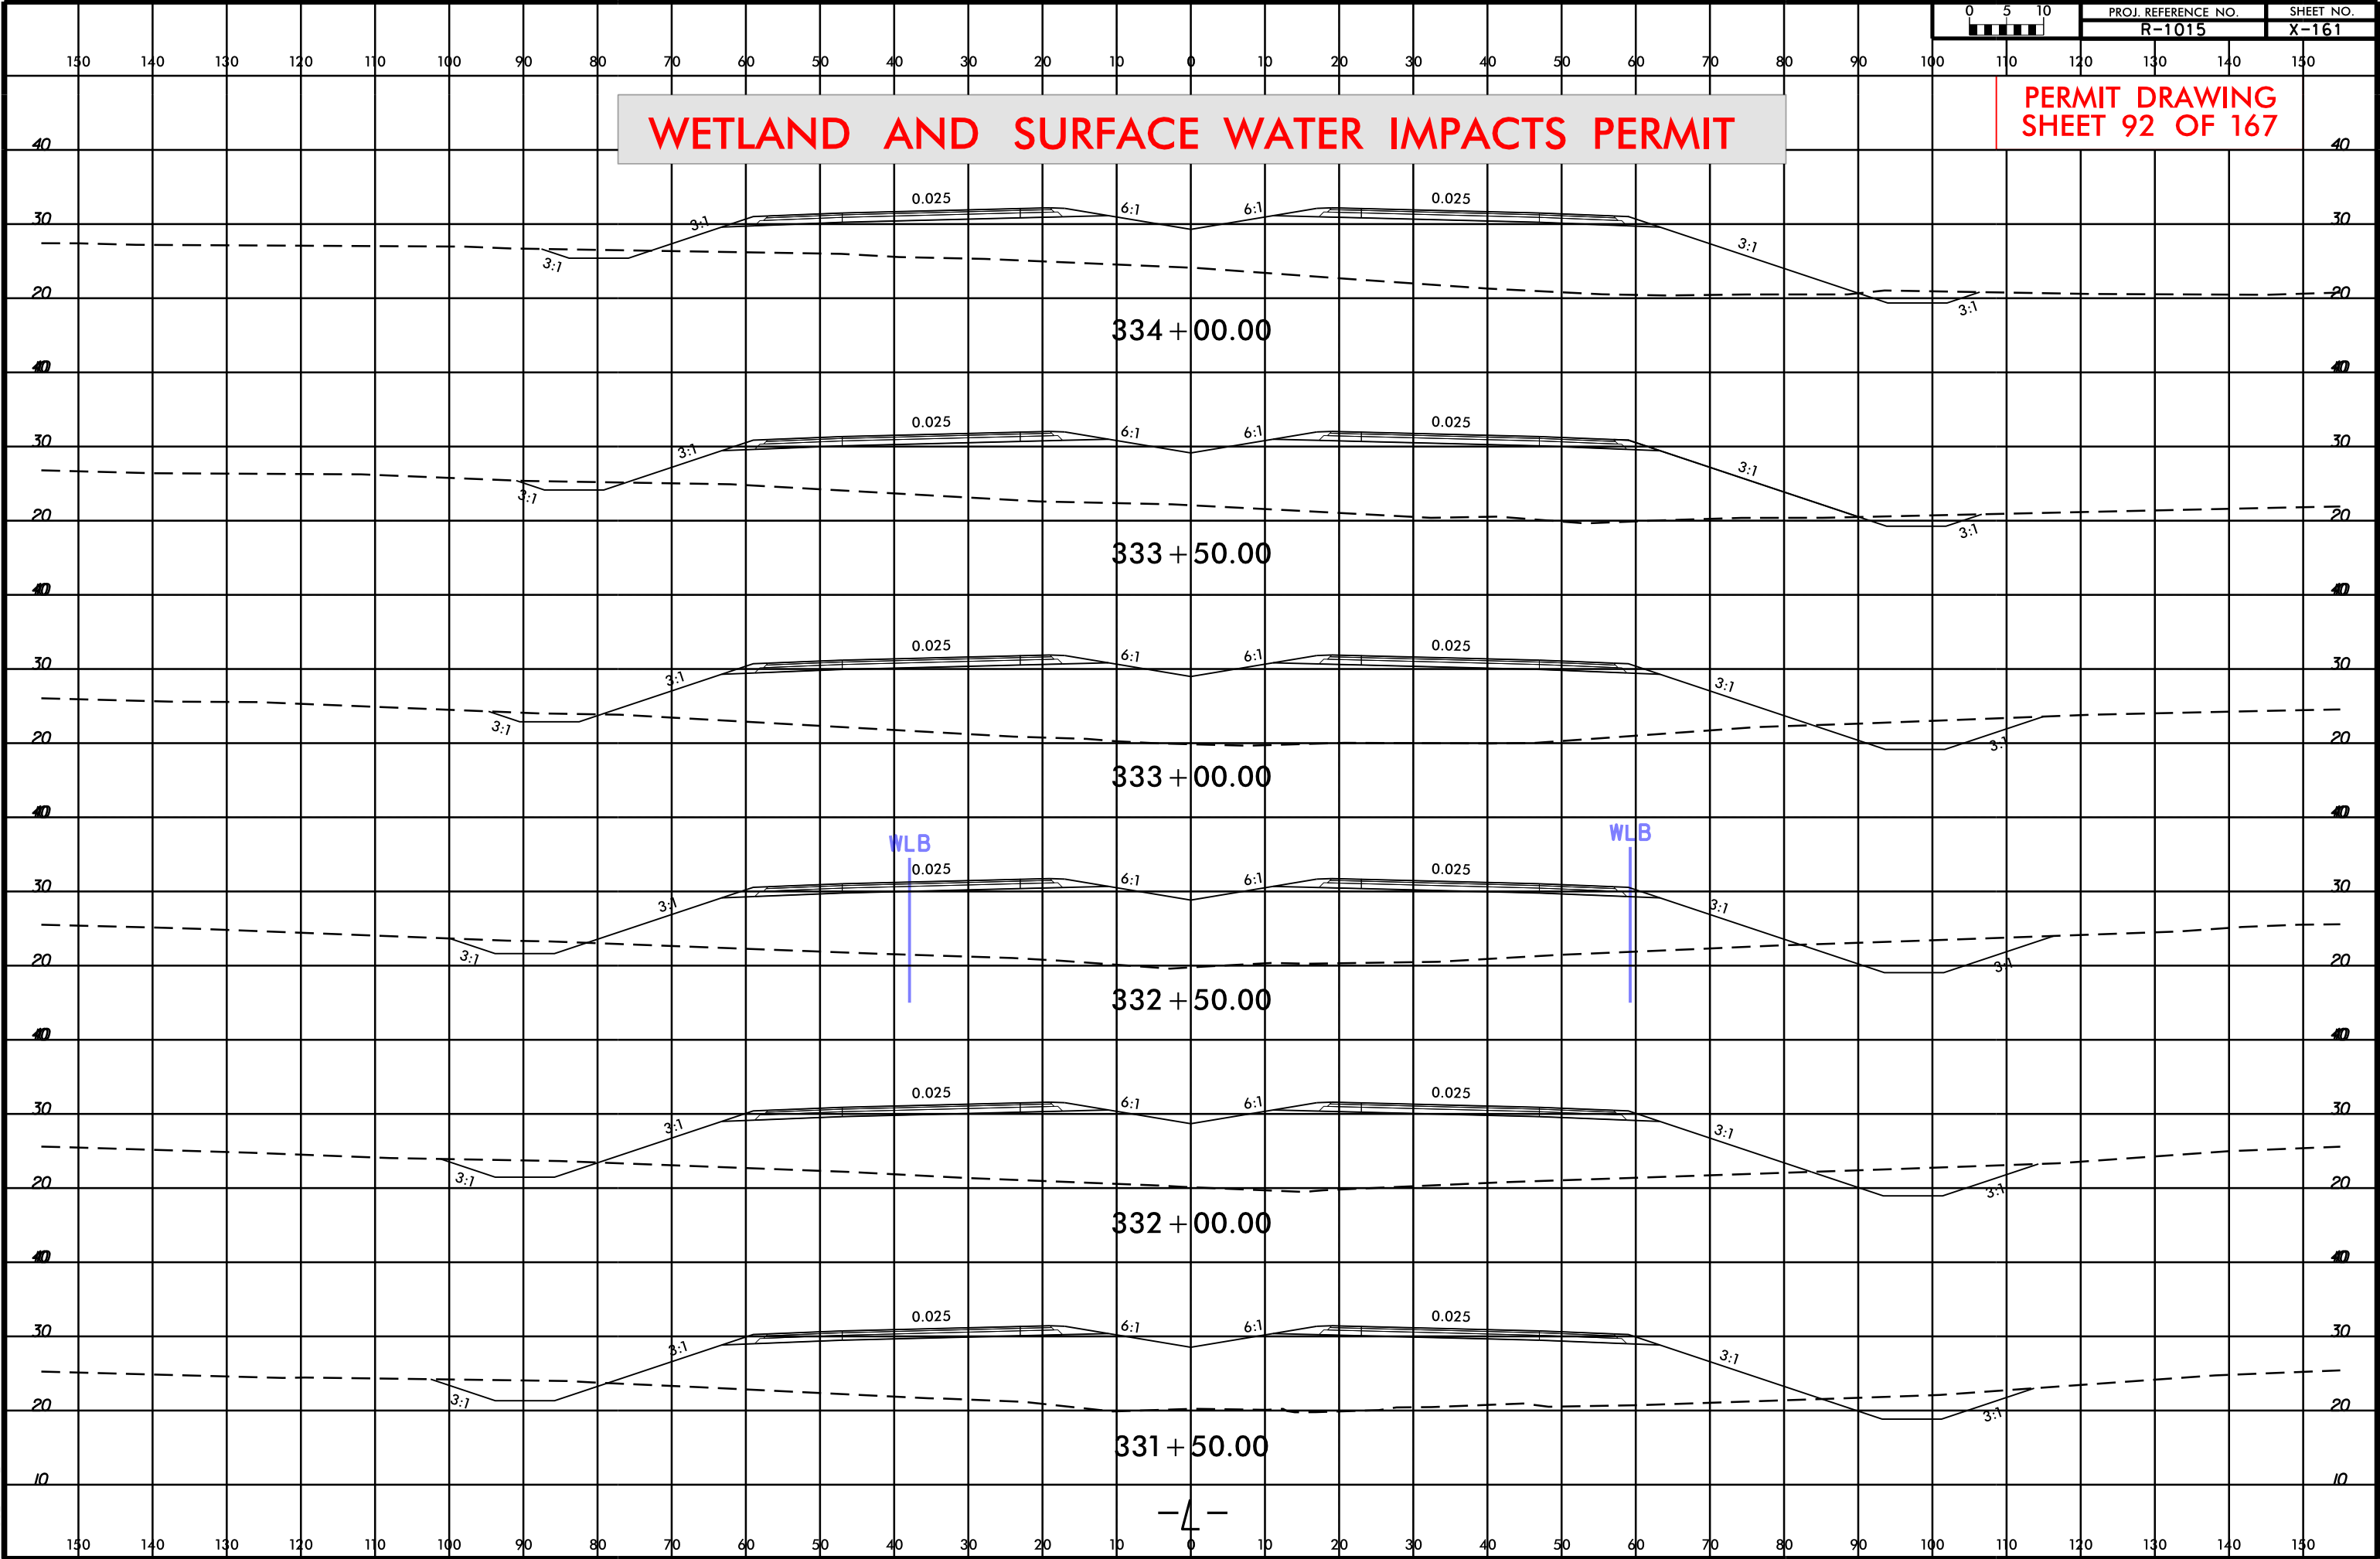



8/17/99

REVISIONS


11/15/2018
mgberry
R:\Hydraulics\PERMITS_Environmental\Drawings\Wetland & Stream\r-1015_Hyd_prm_wet_psh24.dgn

PROJECT REFERENCE NO.	SHEET NO.
R-1015	24
R/W SHEET NO.	
ROADWAY DESIGN ENGINEER	HYDRAULICS ENGINEER
	


PERMIT DRAWING
SHEET 93 OF 167

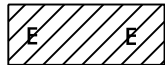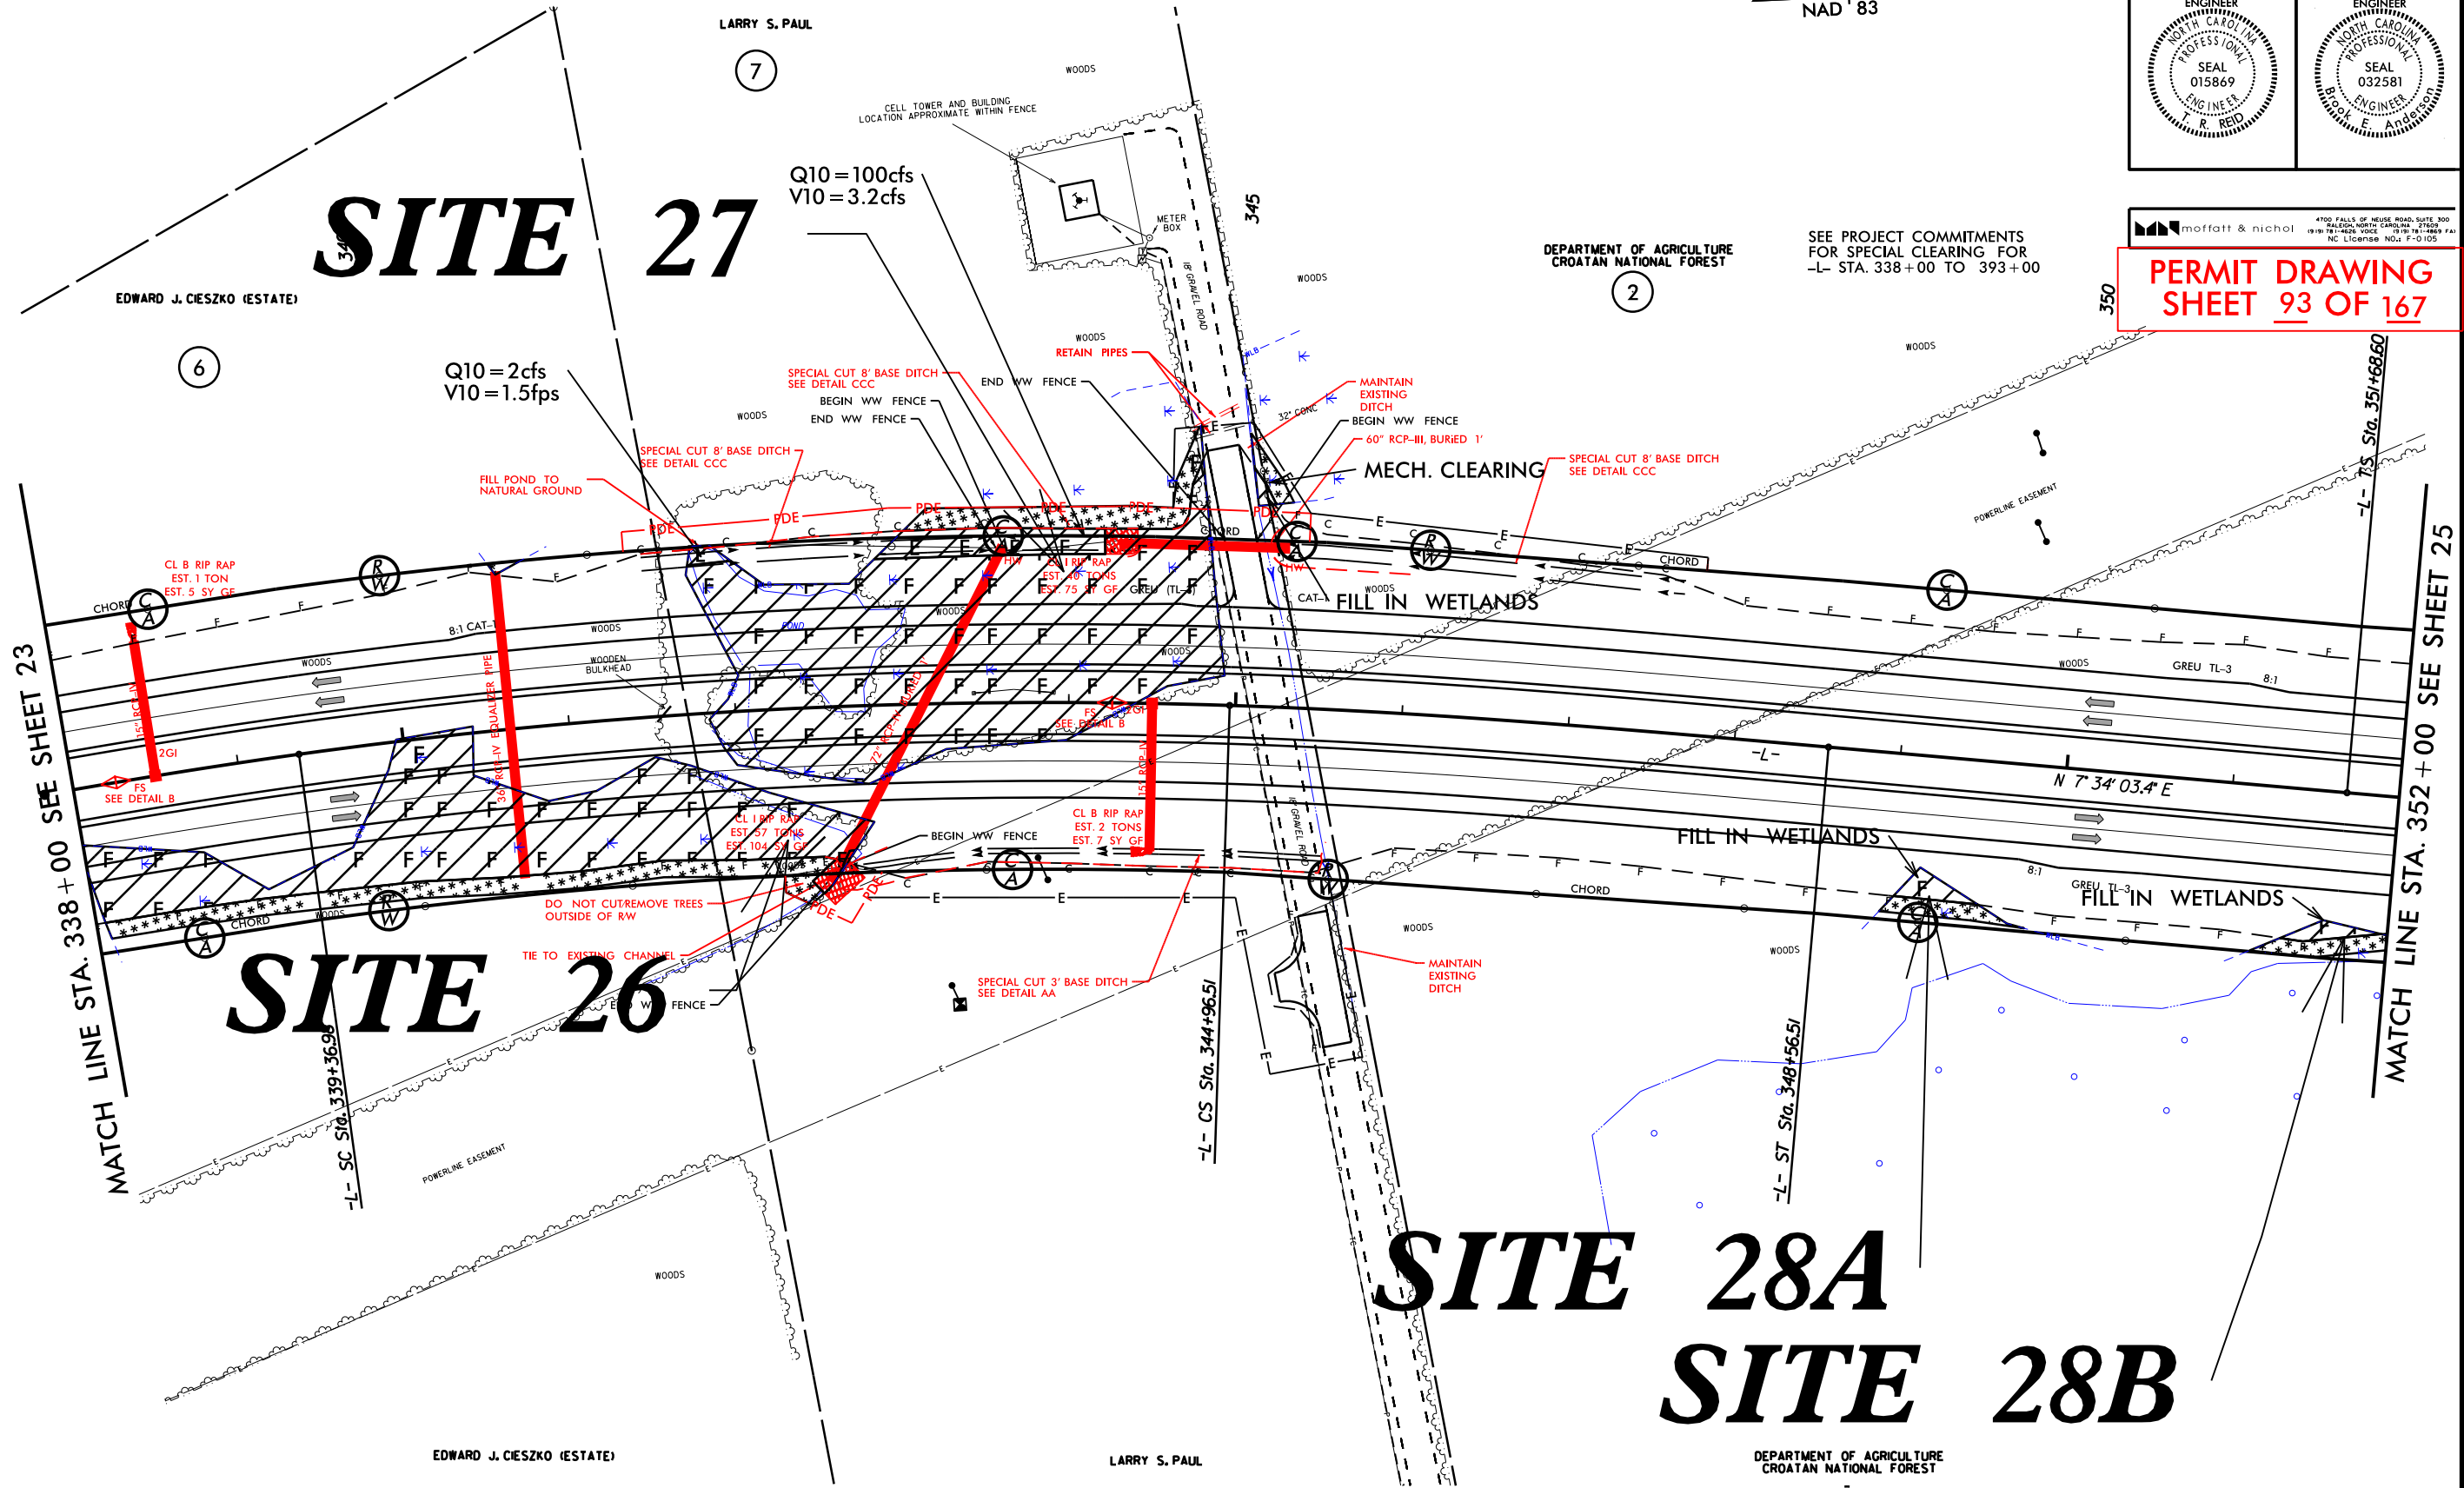

DENOTES EXCAVATION
IN WETLAND

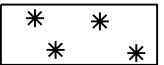

DENOTES MECHANIZED
CLEARING

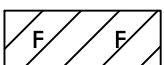

DENOTES FILL IN
WETLAND



SEE SHEETS 61 FOR PROFILE -L-
SEE SHEETS 2D-1 THRU 2D-2 FOR DRAINAGE DITCH DETAILS

8/17/99



REVISIONS

11/15/2018
mgberry
R:\Hydraulics\PERMITS_Environmental\Drawings\Wetland & Stream\r-1015_Hyd_prm_wet_psh24.dgn


PROJECT REFERENCE NO.	SHEET NO.
R-1015	24
R/W SHEET NO.	
ROADWAY DESIGN ENGINEER	HYDRAULICS ENGINEER
	

 4700 FALLS OF NEUSE ROAD, SUITE 300
RALEIGH, NORTH CAROLINA 27607
(919) 781-4626 VOICE (919) 781-4664 FAX
NC LICENSE NO. F-0105


PERMIT DRAWING
SHEET 94 OF 167

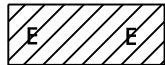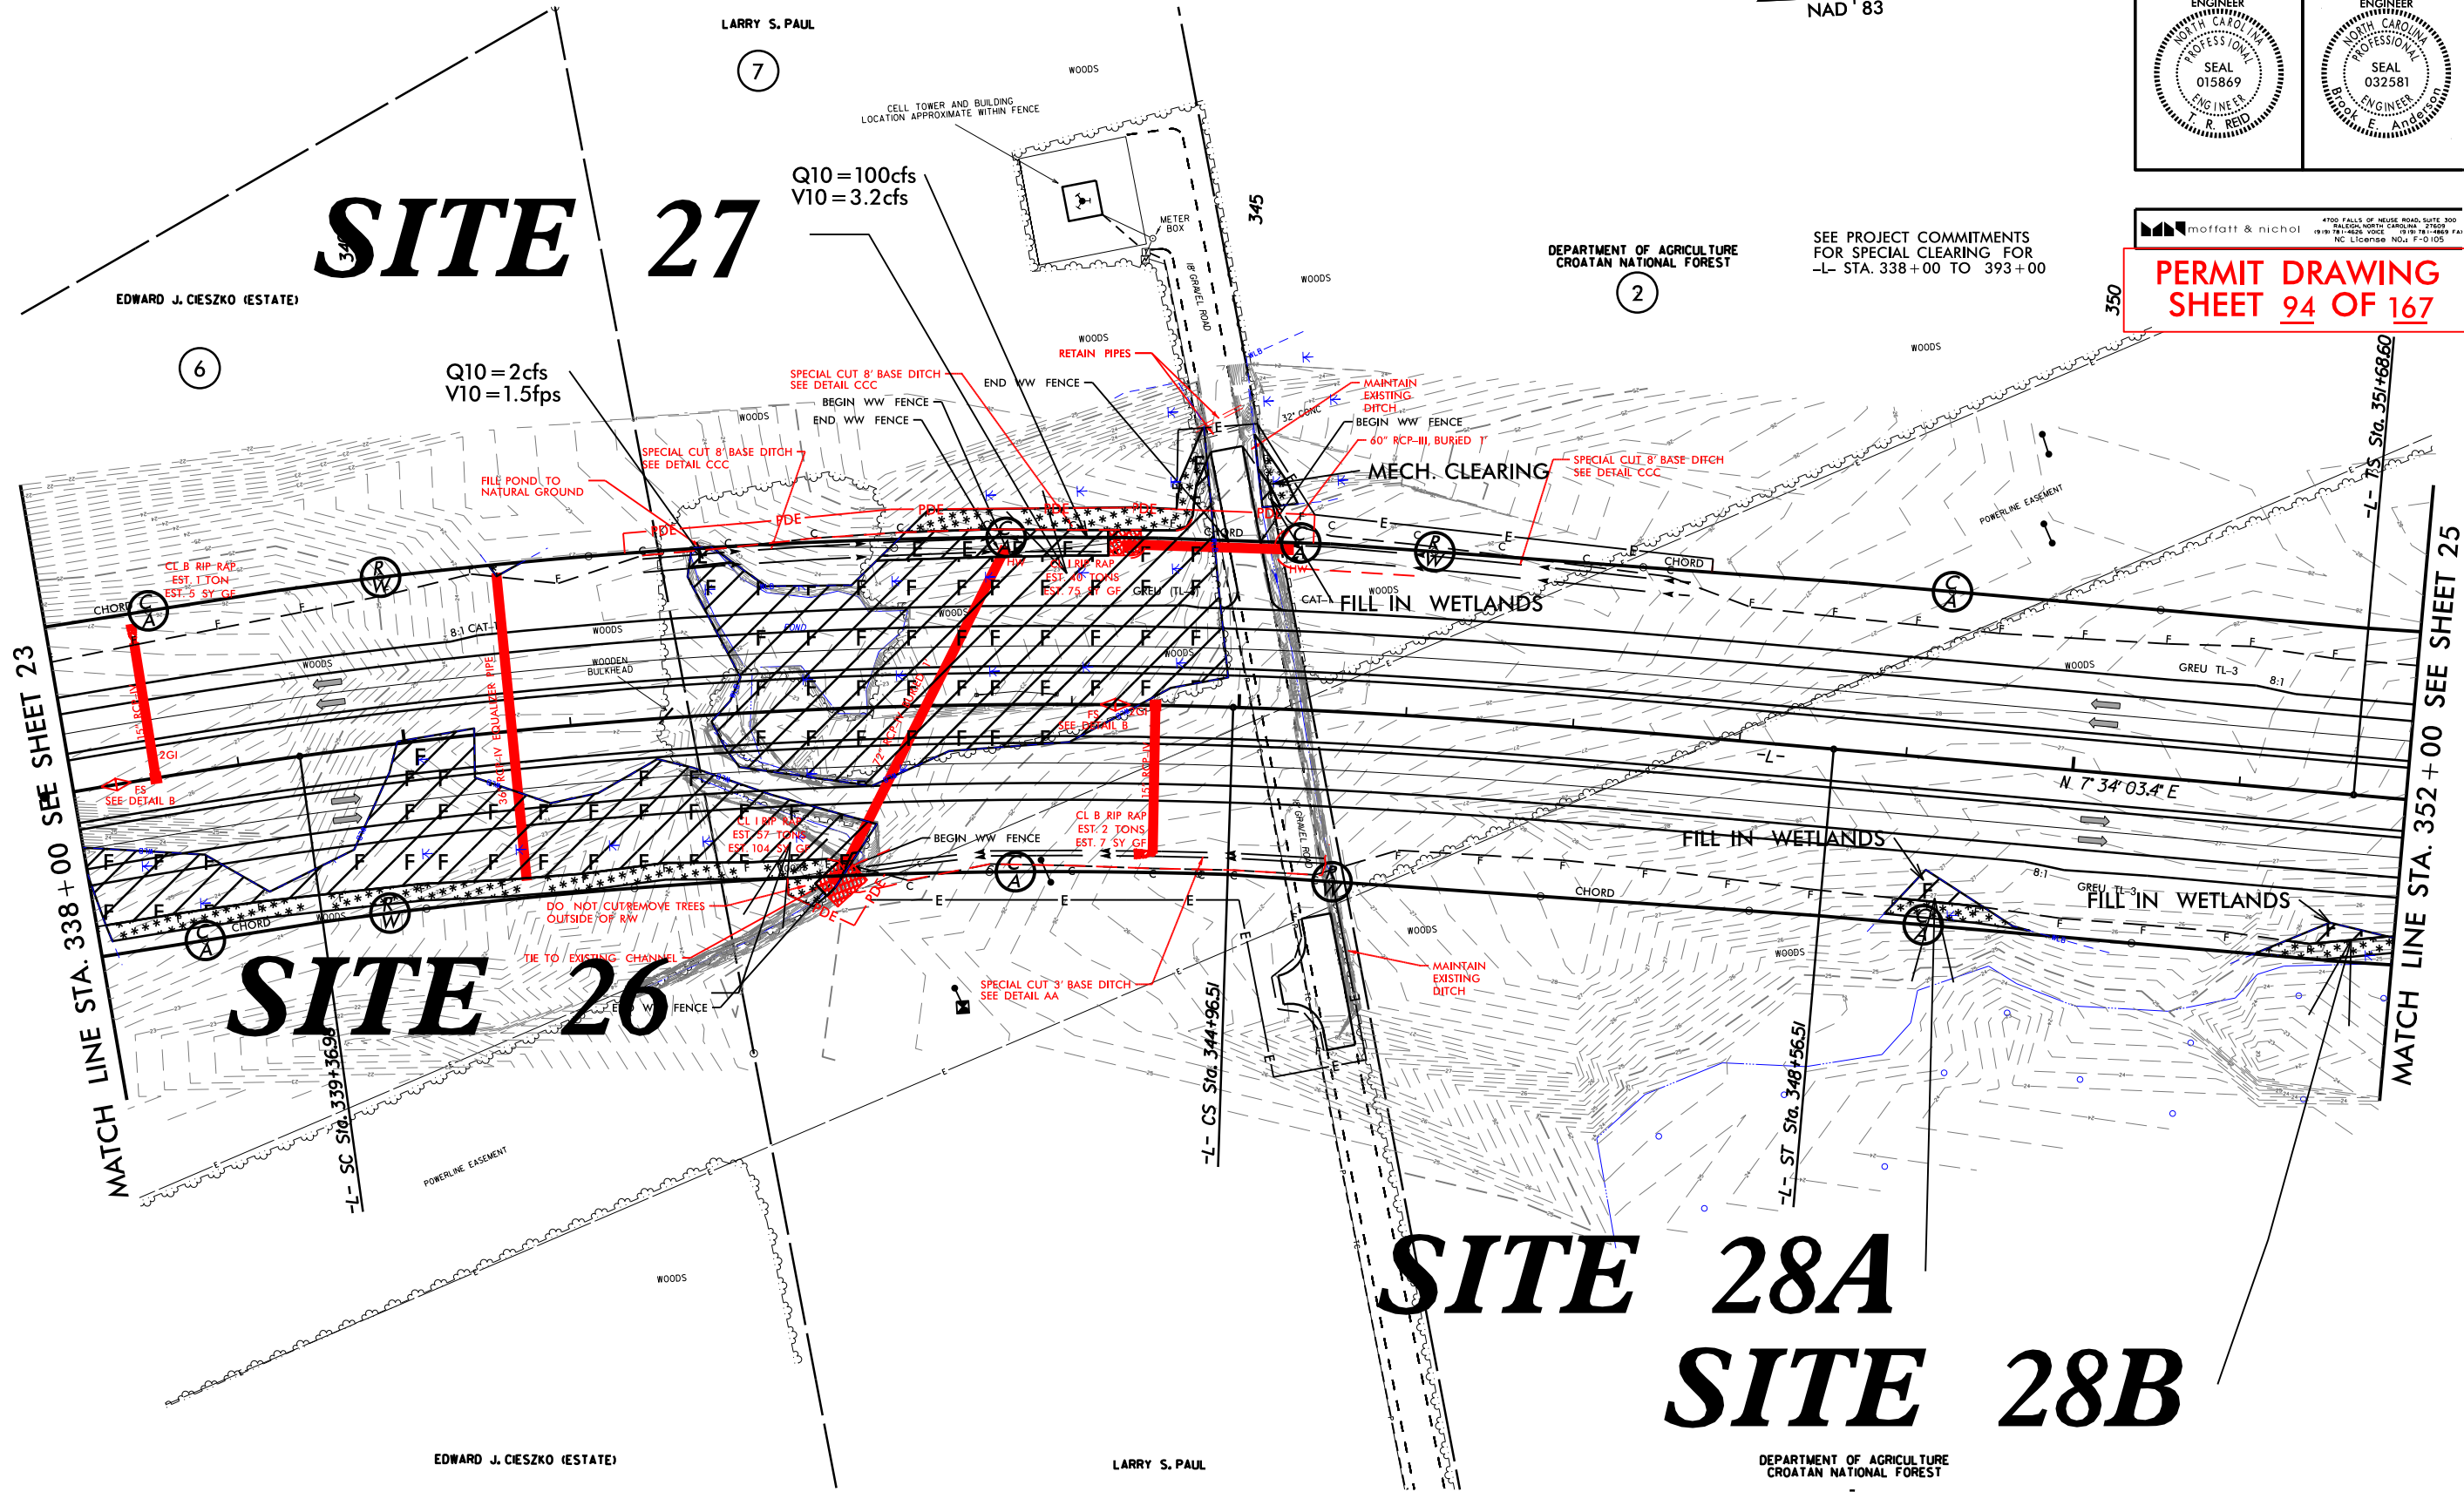

DENOTES EXCAVATION
IN WETLAND

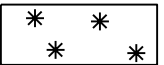

DENOTES MECHANIZED
CLEARING

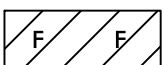

DENOTES FILL IN
WETLAND

SEE SHEETS 61 FOR PROFILE -L-
SEE SHEETS 2D-1THRU 2D-2 FOR DRAINAGE DITCH DETAILS