


TIP PROJECT: R-5703

CONTRACT:

See Sheet 1-A For Index of Sheets

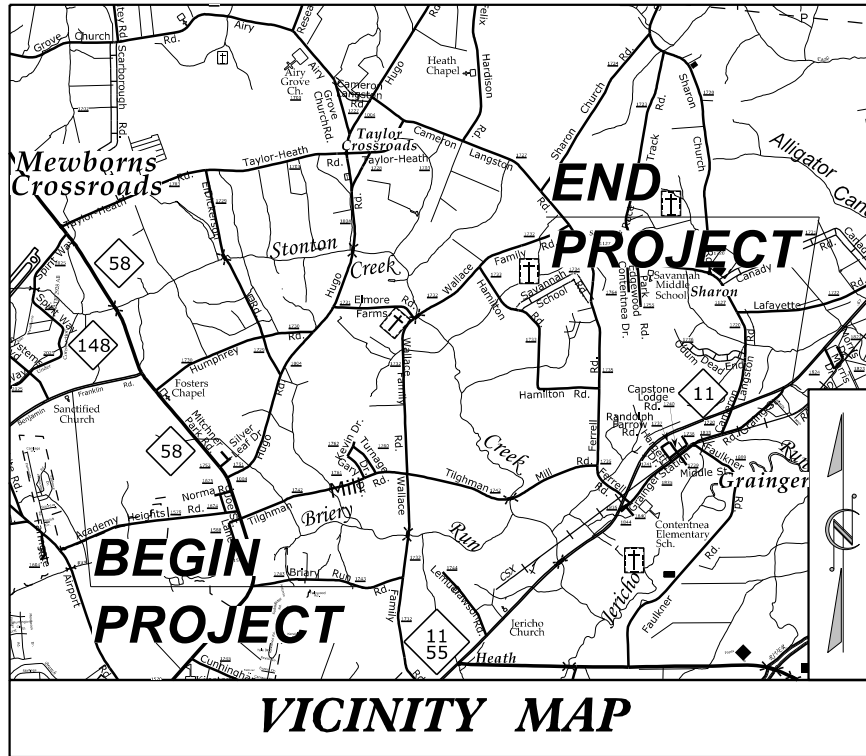

STATE OF NORTH CAROLINA
DIVISION OF HIGHWAYS

LENOIR COUNTY


LOCATION: FROM THE INTERSECTION OF C.F. HARVEY PARKWAY
AND NC 58 TO INTERSECTION OF NC 11 AND GRAINGER STATION RD.

TYPE OF WORK: GRADING, PAVING, DRAINAGE, STRUCTURES AND SIGNALS.


PERMIT DRAWING
SHEET 1 OF 58

STATE	STATE PROJECT REFERENCE NO.	SHEET NO.	TOTAL SHEETS
N.C.	R-5703	1	
STATE PROJ. NO.	F.A. PROJ. NO.	DESCRIPTION	
46375.1.1		PE	
46375.2.1		RW	

WETLAND AND SURFACE WATER IMPACTS PERMIT

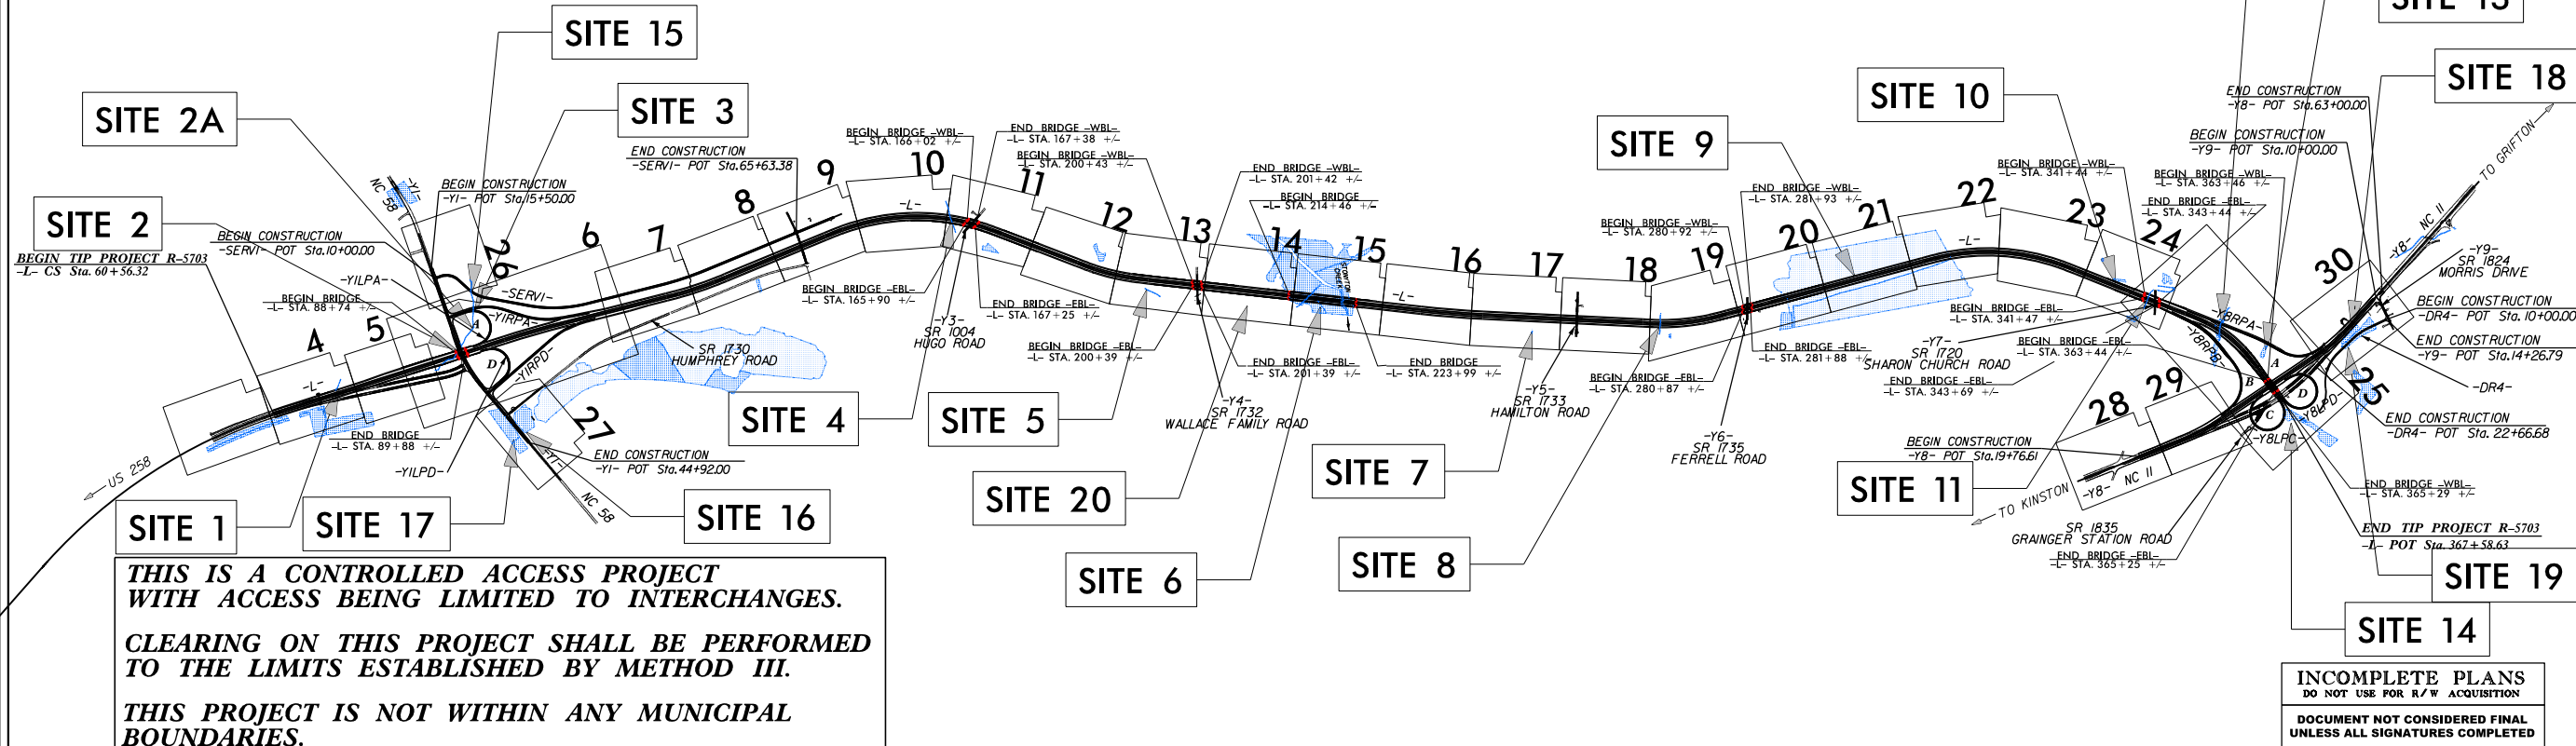

GRAPHIC SCALES

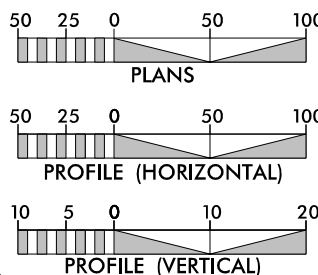

DESIGN DATA

ADT 2017 = 4,000
ADT 2040 = 18,800
K = 9 %
D = 55 %
T = 8 % *
V = 70 MPH
* TTST = 4% DUAL 4%
FUNC CLASS = FREEWAY/INTERSTATE

PROJECT LENGTH

LENGTH ROADWAY TIP PROJECT R-5703 = 5.450 MILES
LENGTH STRUCTURE TIP PROJECT R-5703 = 0.338 MILES
TOTAL LENGTH TIP PROJECT R-5703 = 5.788 MILES

Prepared in the Office of:

Michael Baker
INTERNATIONAL

Michael Baker International, Inc.
8000 Regency Parkway, Suite 600
Cary, NC 27518
Professional Corporation License Number:
F-1084

DIVISION OF HIGHWAYS

2012 STANDARD SPECIFICATIONS

RIGHT OF WAY DATE:
FEBRUARY 6, 2017

LETTING DATE:
DECEMBER 20, 2017

TODD BUCKNER, P.E.
PROJECT ENGINEER


SUSAN LANCASTER, P.E.
PROJECT DESIGN ENGINEER

HYDRAULICS ENGINEER

SIGNATURE: _____ P.E.

ROADWAY DESIGN
ENGINEER

SIGNATURE: _____ P.E.

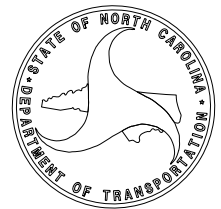

8/17/99




2/28/2017
R5703-Hyd-prm-wet.psh.04.dgn
jbarveu

REVISIONS


PROJECT REFERENCE NO.	SHEET NO.
R-5703	4
RW SHEET NO.	
ROADWAY DESIGN ENGINEER	HYDRAULICS ENGINEER
INCOMPLETE PLANS DO NOT USE FOR R/W ACQUISITION	

DOCUMENT NOT CONSIDERED FINAL
UNLESS ALL SIGNATURES COMPLETED

PERMIT DRAWING
SHEET 2 OF 58

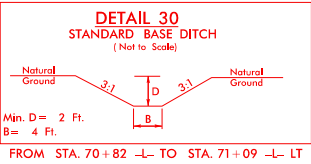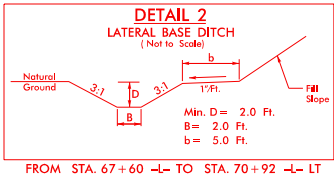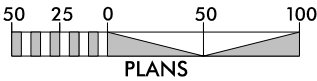

DENOTES IMPACTS IN
SURFACE WATER

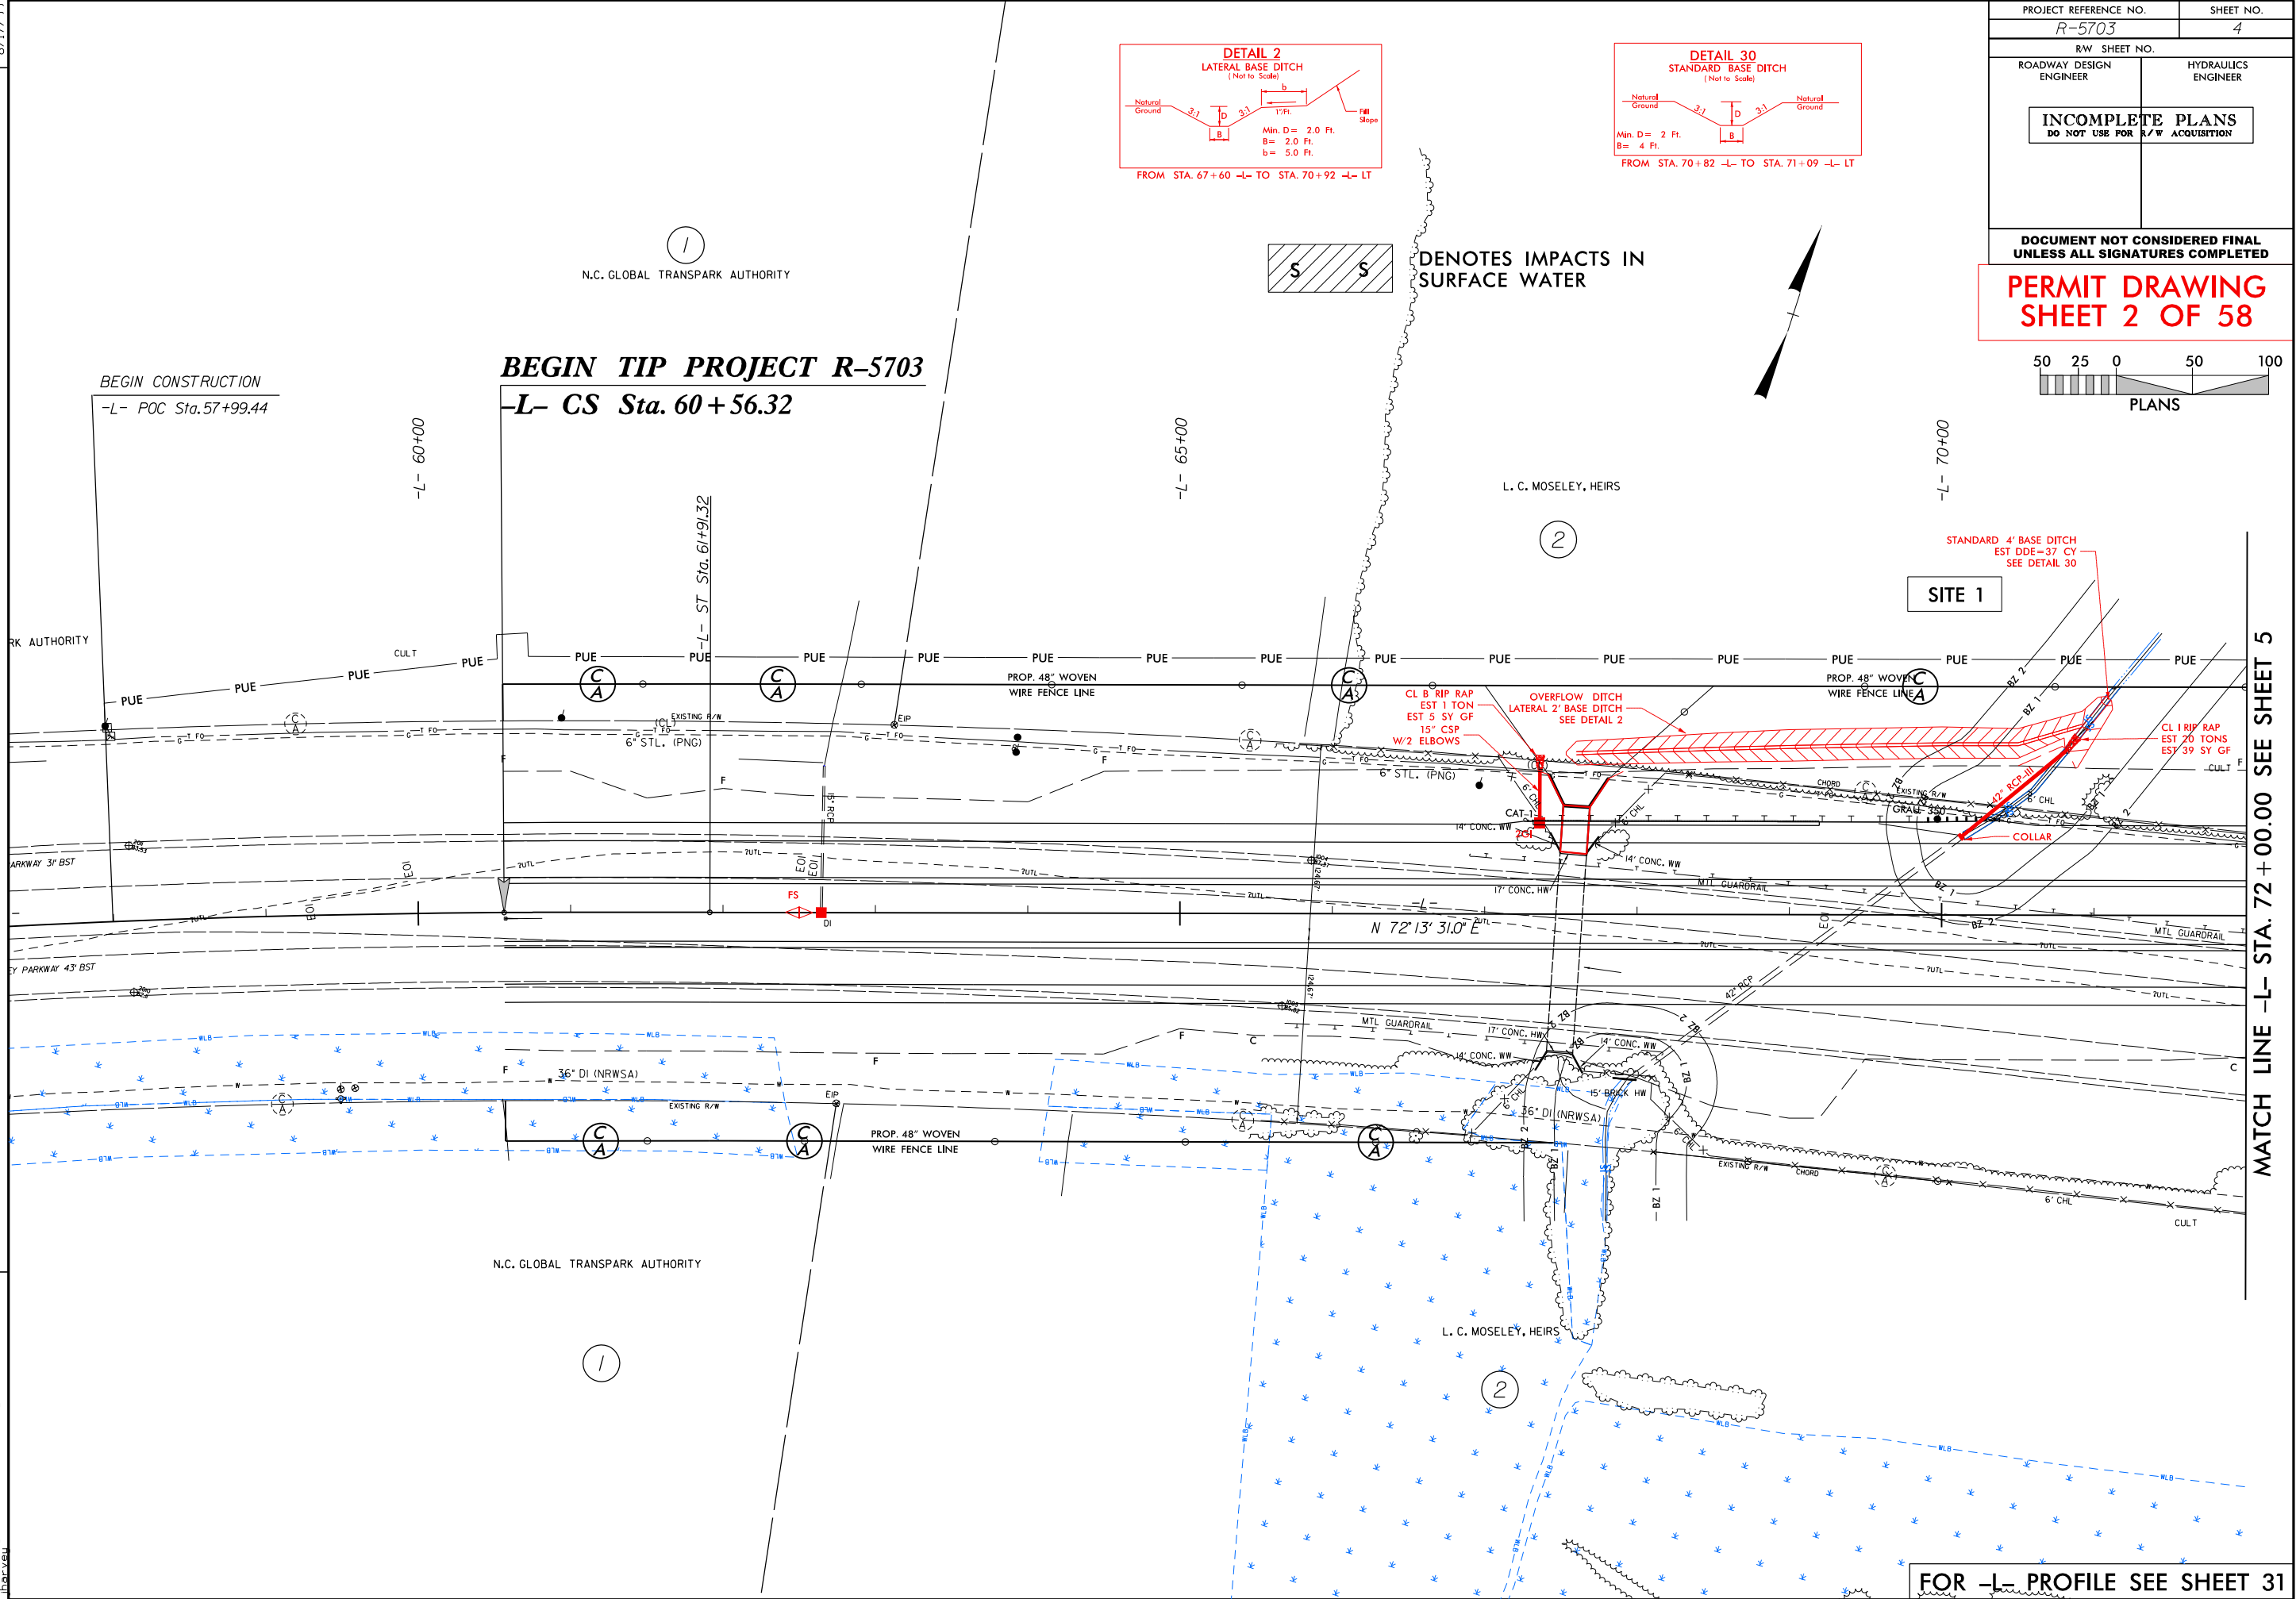



FOR -L- PROFILE SEE SHEET 31

8/17/99


3/4/2017
R5703 Hyd_prm_wet.psh.05.dgn
harvey

PERMIT DRAWING
SHEET 4 OF 58


PROJECT REFERENCE NO.	SHEET NO.
R-5703	5
RW SHEET NO.	
ROADWAY DESIGN ENGINEER	HYDRAULICS ENGINEER
INCOMPLETE PLANS DO NOT USE FOR R/W ACQUISITION	
DOCUMENT NOT CONSIDERED FINAL UNLESS ALL SIGNATURES COMPLETED	

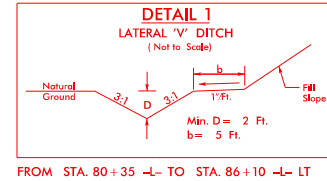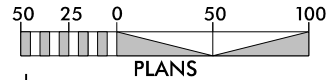

DENOTES IMPACTS IN
SURFACE WATER

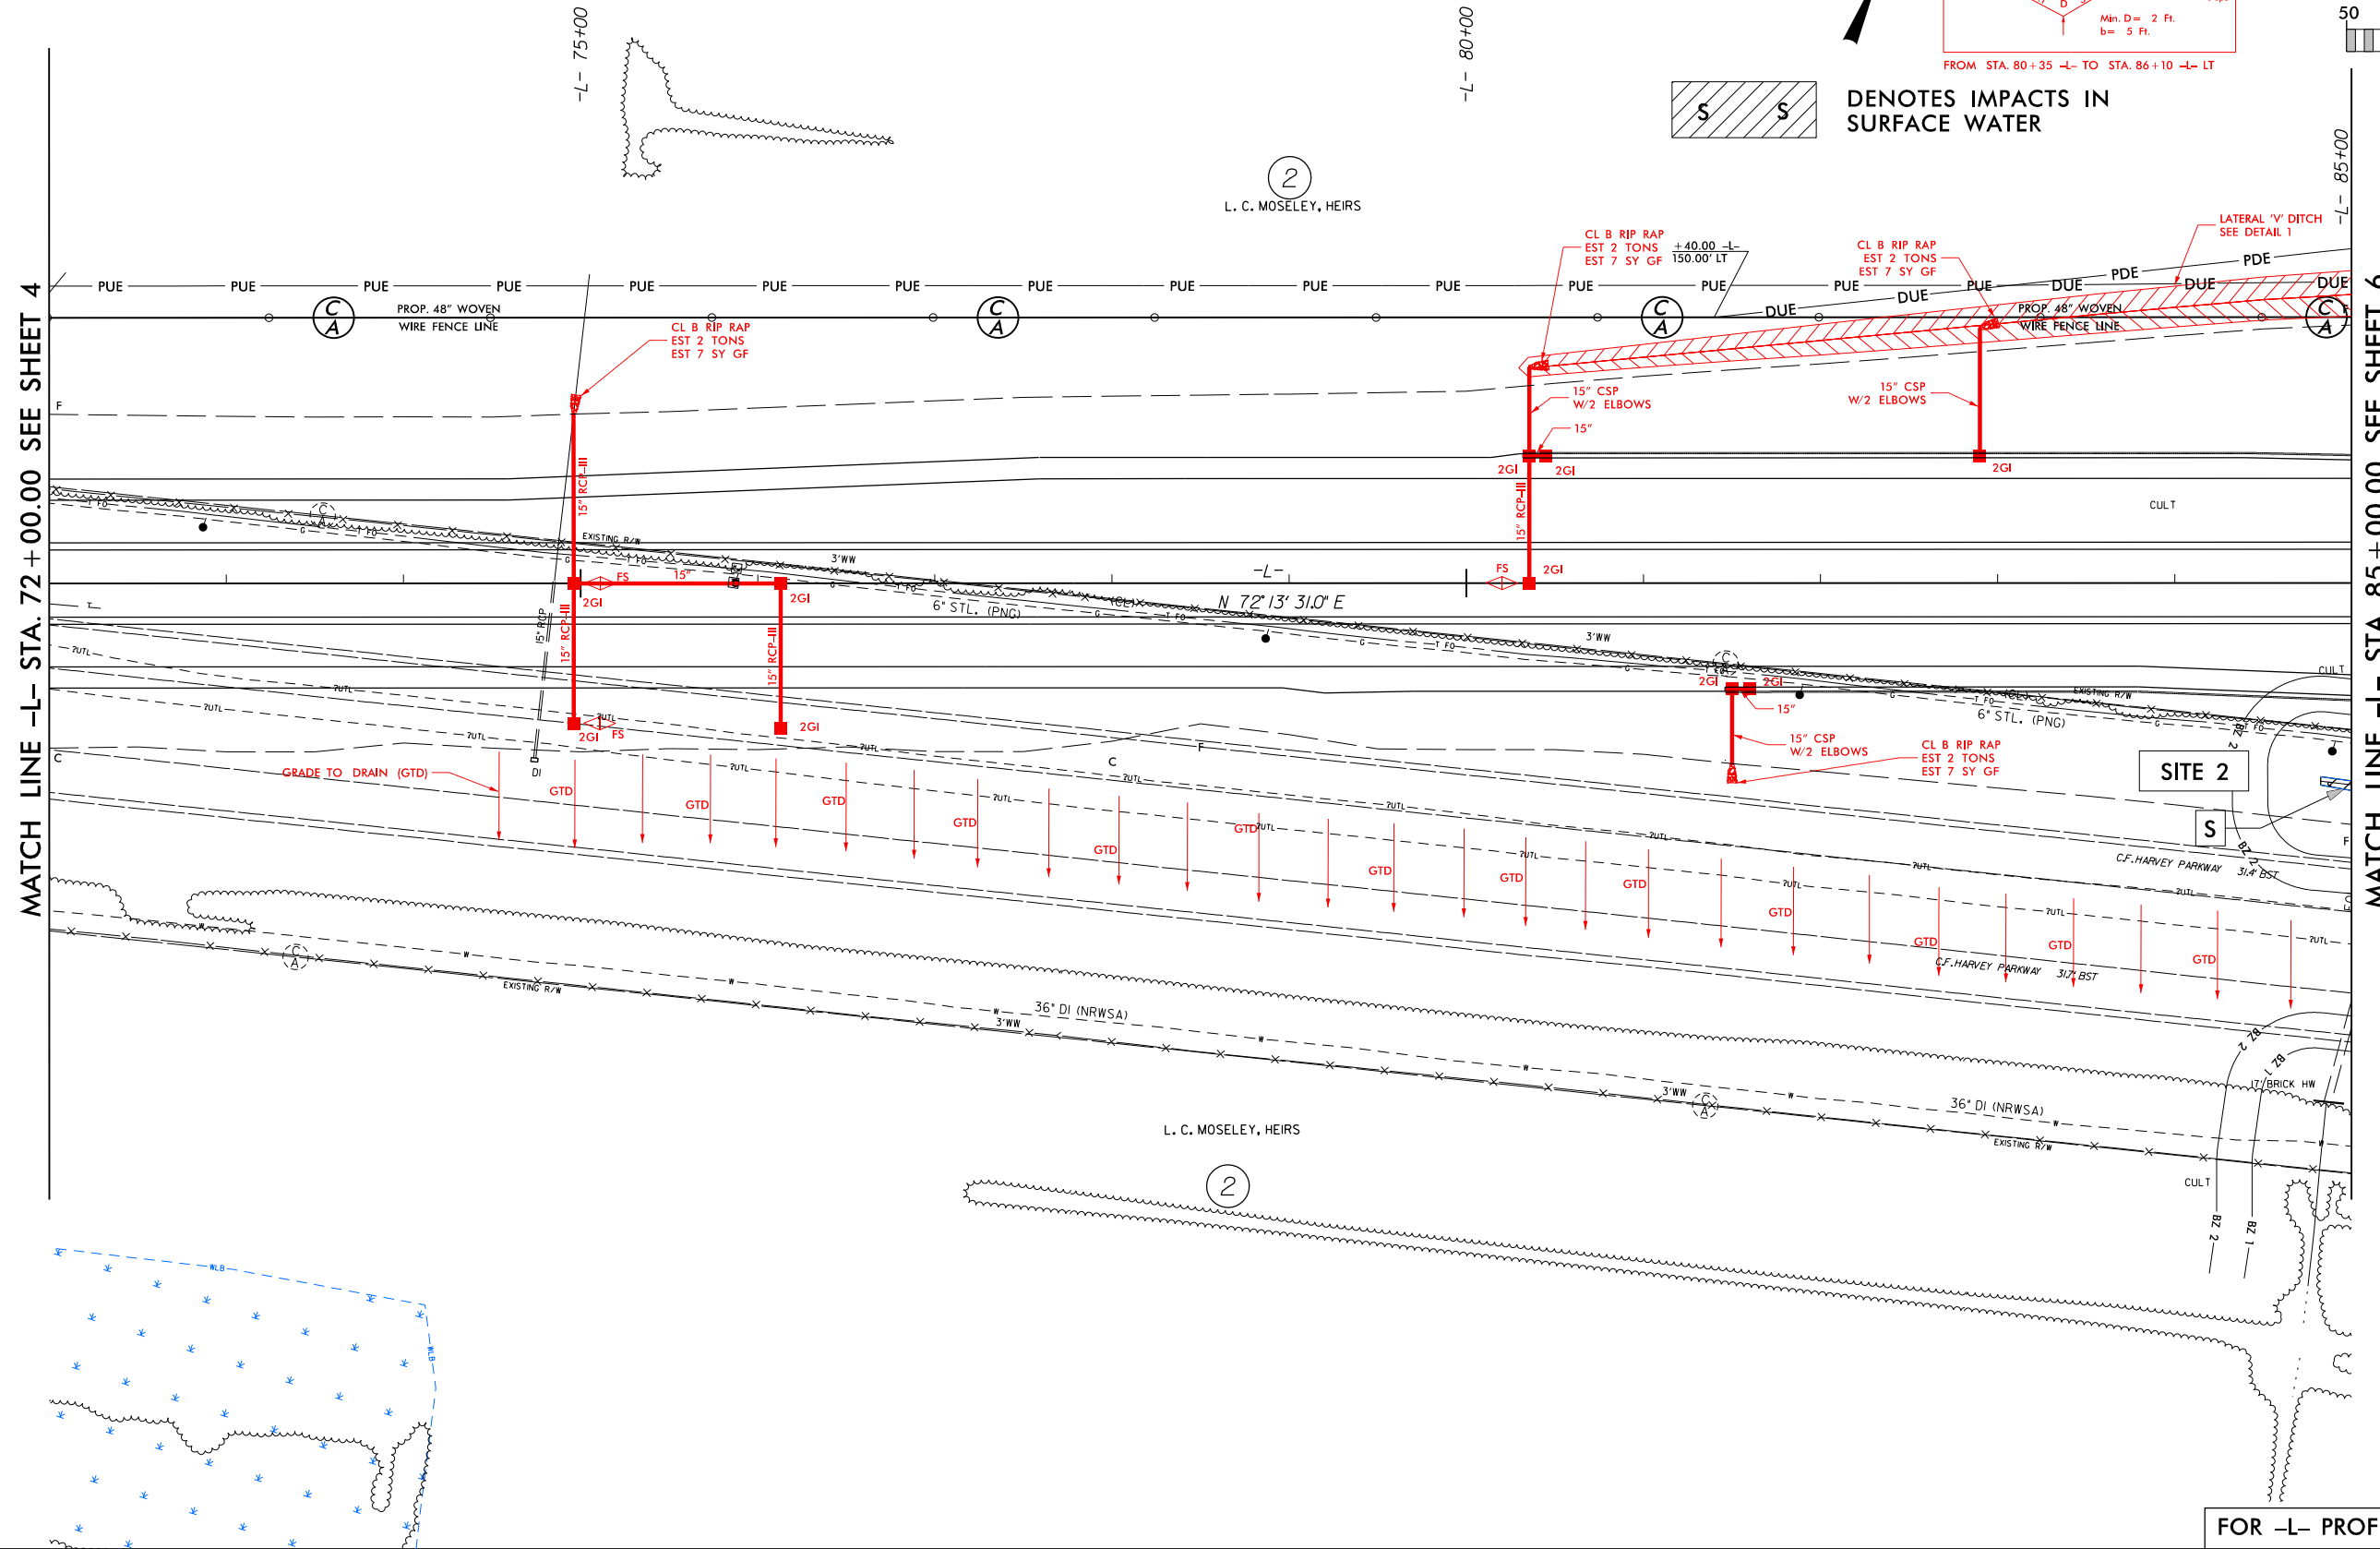

FOR -L- PROFILE SEE SHEET 31 & 32

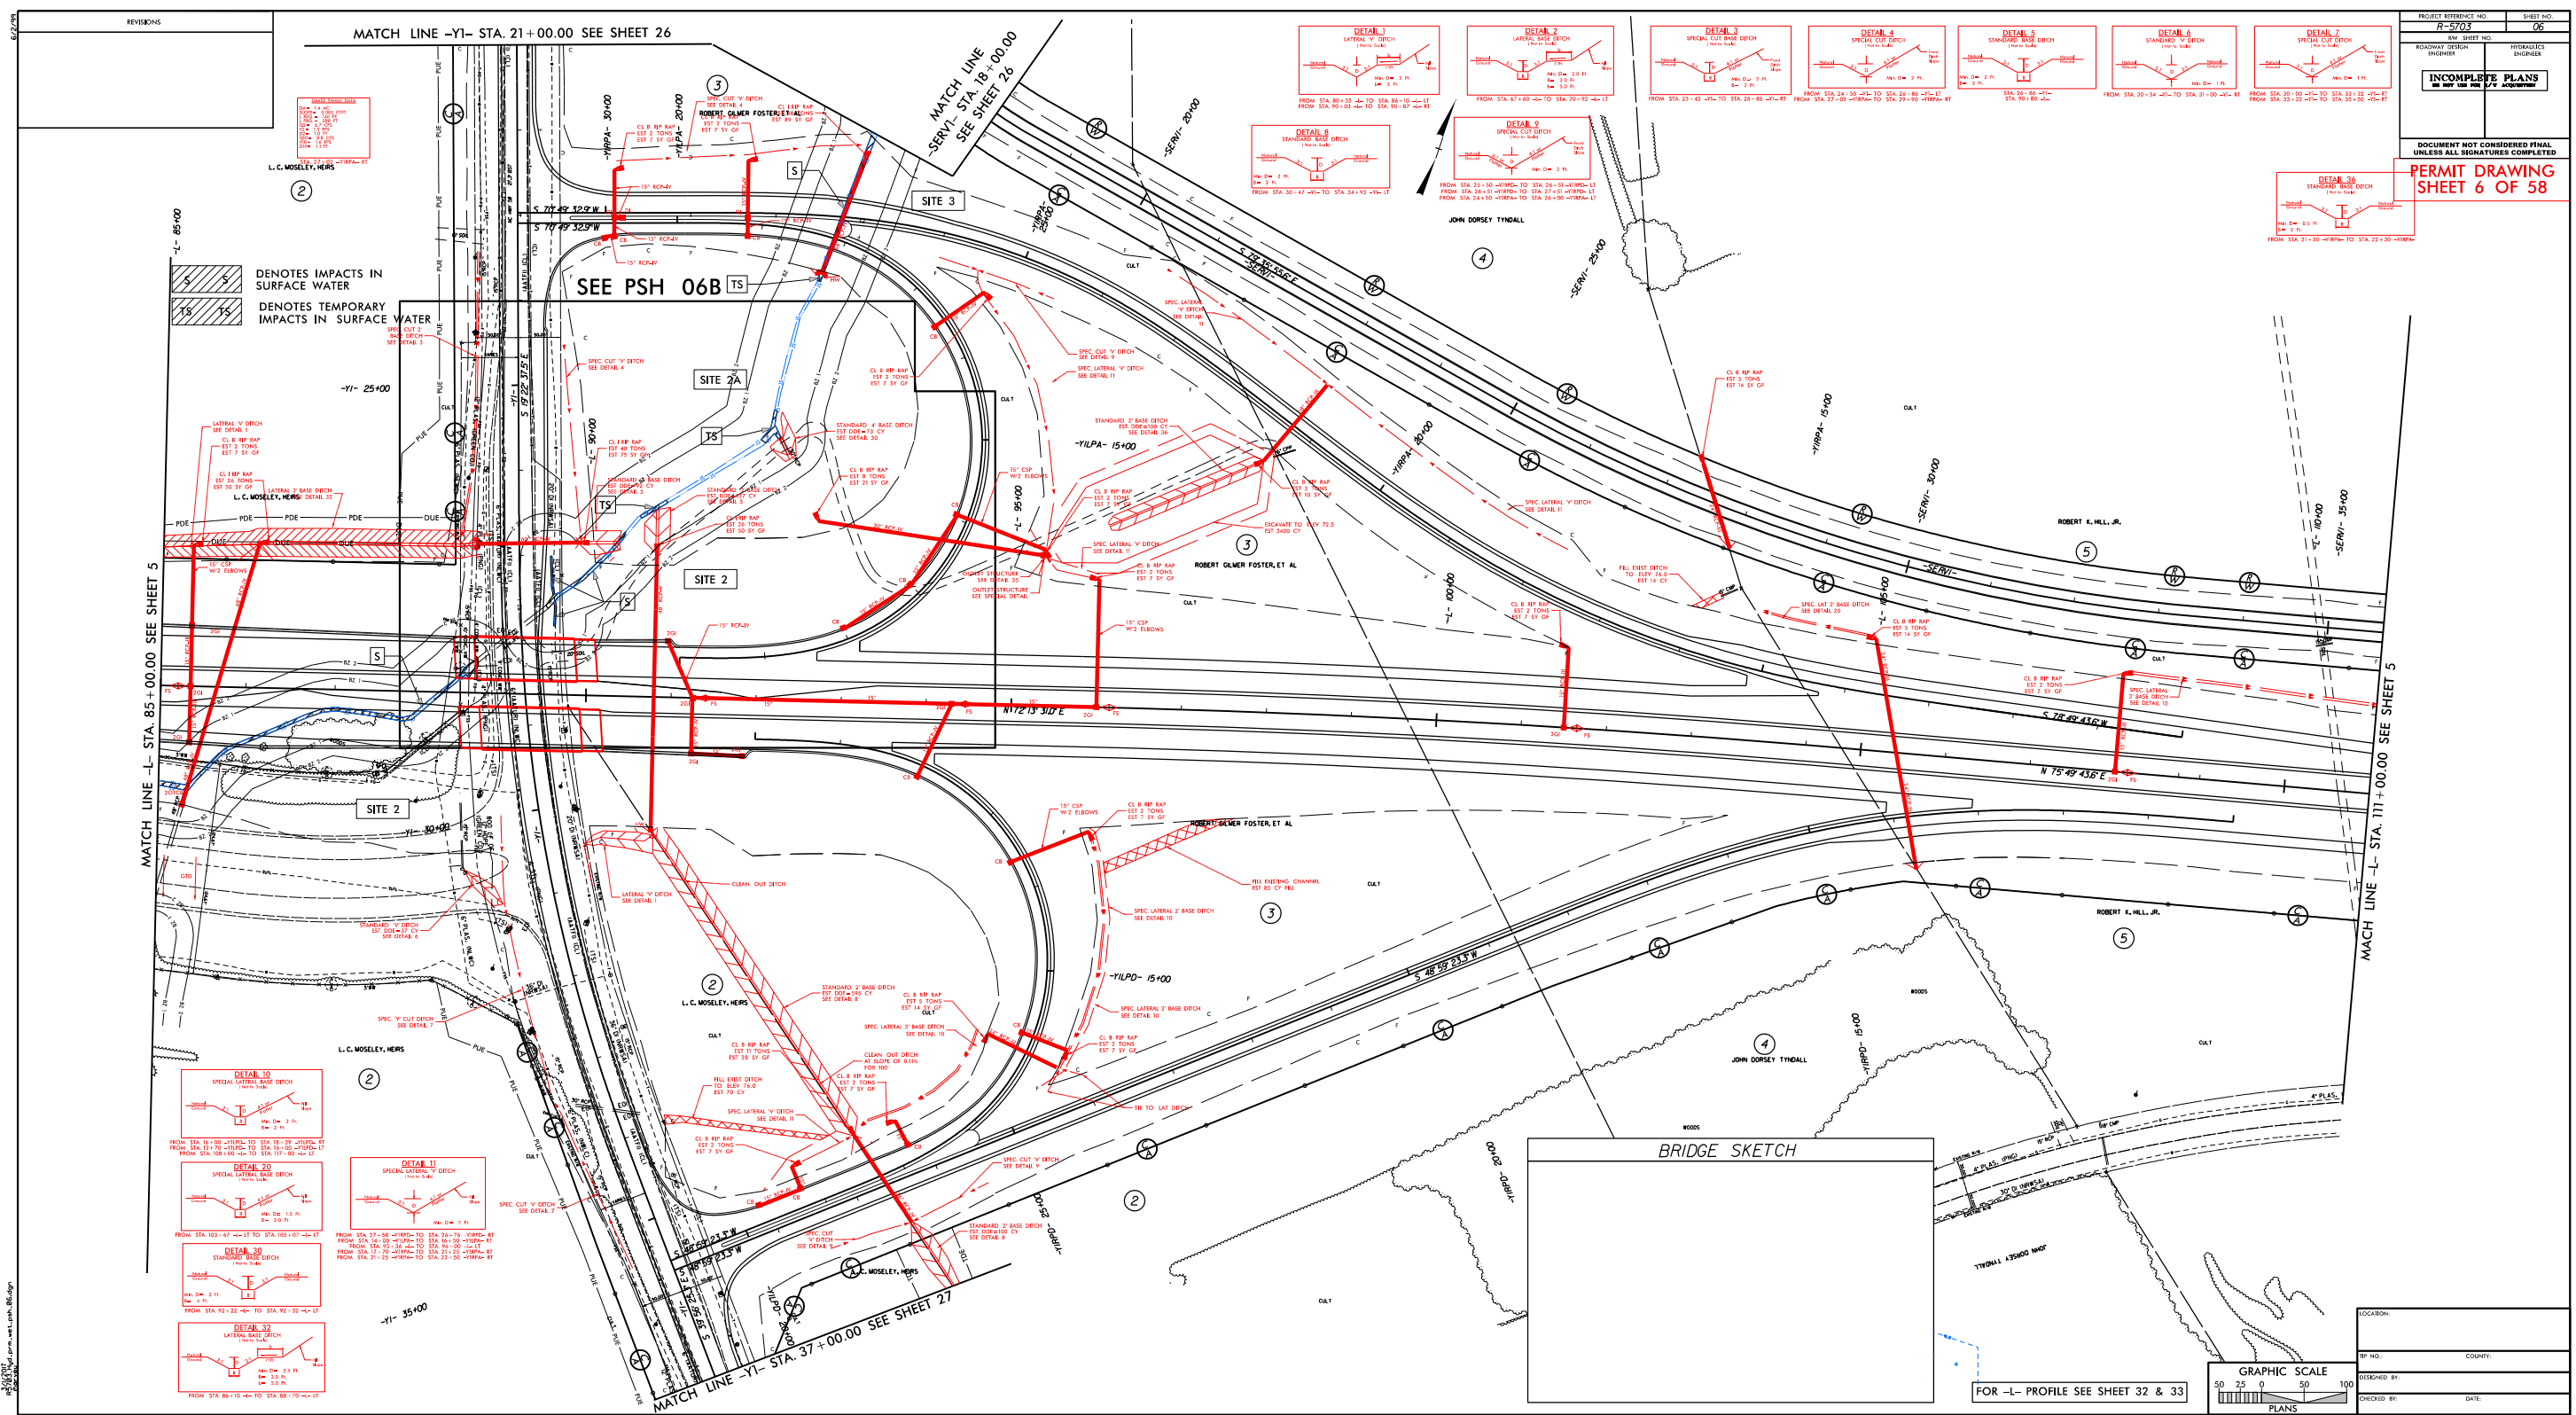

REVISIONS	
1	ISSUED FOR PERMIT
2	REVISED FOR PERMIT
3	REVISED FOR PERMIT
4	REVISED FOR PERMIT
5	REVISED FOR PERMIT
6	REVISED FOR PERMIT
7	REVISED FOR PERMIT
8	REVISED FOR PERMIT
9	REVISED FOR PERMIT
10	REVISED FOR PERMIT

PROJECT REFERENCE NO. 2-5703

SHEET NO. 06

REV. SHEET NO.

ROADWAY DESIGN INCHES


HYDRAULICS INCHES

INCOMPLETE PLANS NO REV FOR THE 24% ADJUSTMENT

DOCUMENT NOT CONSIDERED FINAL UNLESS ALL SIGNATURES COMPLETED

PERMIT DRAWING SHEET 6 OF 58

10/15/2015 10:00 AM

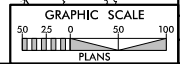

LOCATION:	
TRP NO.:	COUNTY:
DESIGNED BY:	
CHECKED BY:	DATE:



TS TS

DENOTES IMPACTS IN SURFACE WATER

DENOTES TEMPORARY IMPACTS IN SURFACE WATER

10
JAMES H JR &
EDWARD W FIELDS

SITE 4

TS

- SHEET 9 —

MATCH LINE - L- STA. 163 + 00.00 SEE SHEET 17

CL B RIP RAP
EST 3 TONS
EST 10 SY GF

CL B RIP RAP
EST 2 TONS
EST 7 SY GF

CL B RIP RAP
EST 5 TONS
EST 14 SY GF

LATERAL 4'
BASE DITCH
SEE DETAIL 21

DETAIL 12
SPECIAL LATERAL BASE DITCH
(Not to Scale)

Natural Ground

3:1

D

4:1 or flatter

Slope

B

Min. D = 2 Ft.
B = 4 Ft.

FROM STA. 155+00 — TO STA. 158+50 — RT

DETAIL 21
LATERAL BASE DITCH
(Not to Scale)

Natural Ground
3:1
D
B
b
1' Ft.
3:1
Ft. Slope

Min. D = 2 Ft.
B = 4 Ft.
b = 5 Ft.


FROM STA. 158+50 —L— TO STA. 164+50 —L—

GRASS SWALE DATA

DA = 12.8 AC
SLOPE = 0.003 FT/FT
L REQ. = 1,280 FT
L PRO. = 600 FT
Q2 = 14.1 CFS
V2 = 1.9 FPS
D2 = 1.0 FT
Q10 = 18.2 CFS
V10 = 2.0 FPS
D10 = 1.2 FT


STA. 164 + 50 -L- R

FOR -L- PROFILE SEE SHEET 34 & 35

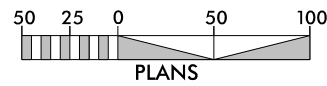

PROJECT REFERENCE NO.	SHEET NO.
R-5703	11
RW SHEET NO.	
ROADWAY DESIGN ENGINEER	HYDRAULICS ENGINEER
INCOMPLETE PLANS DO NOT USE FOR R/W ACQUISITION	
DOCUMENT NOT CONSIDERED FINAL UNLESS ALL SIGNATURES COMPLETED	

PERMIT DRAWING
SHEET 11 OF 58






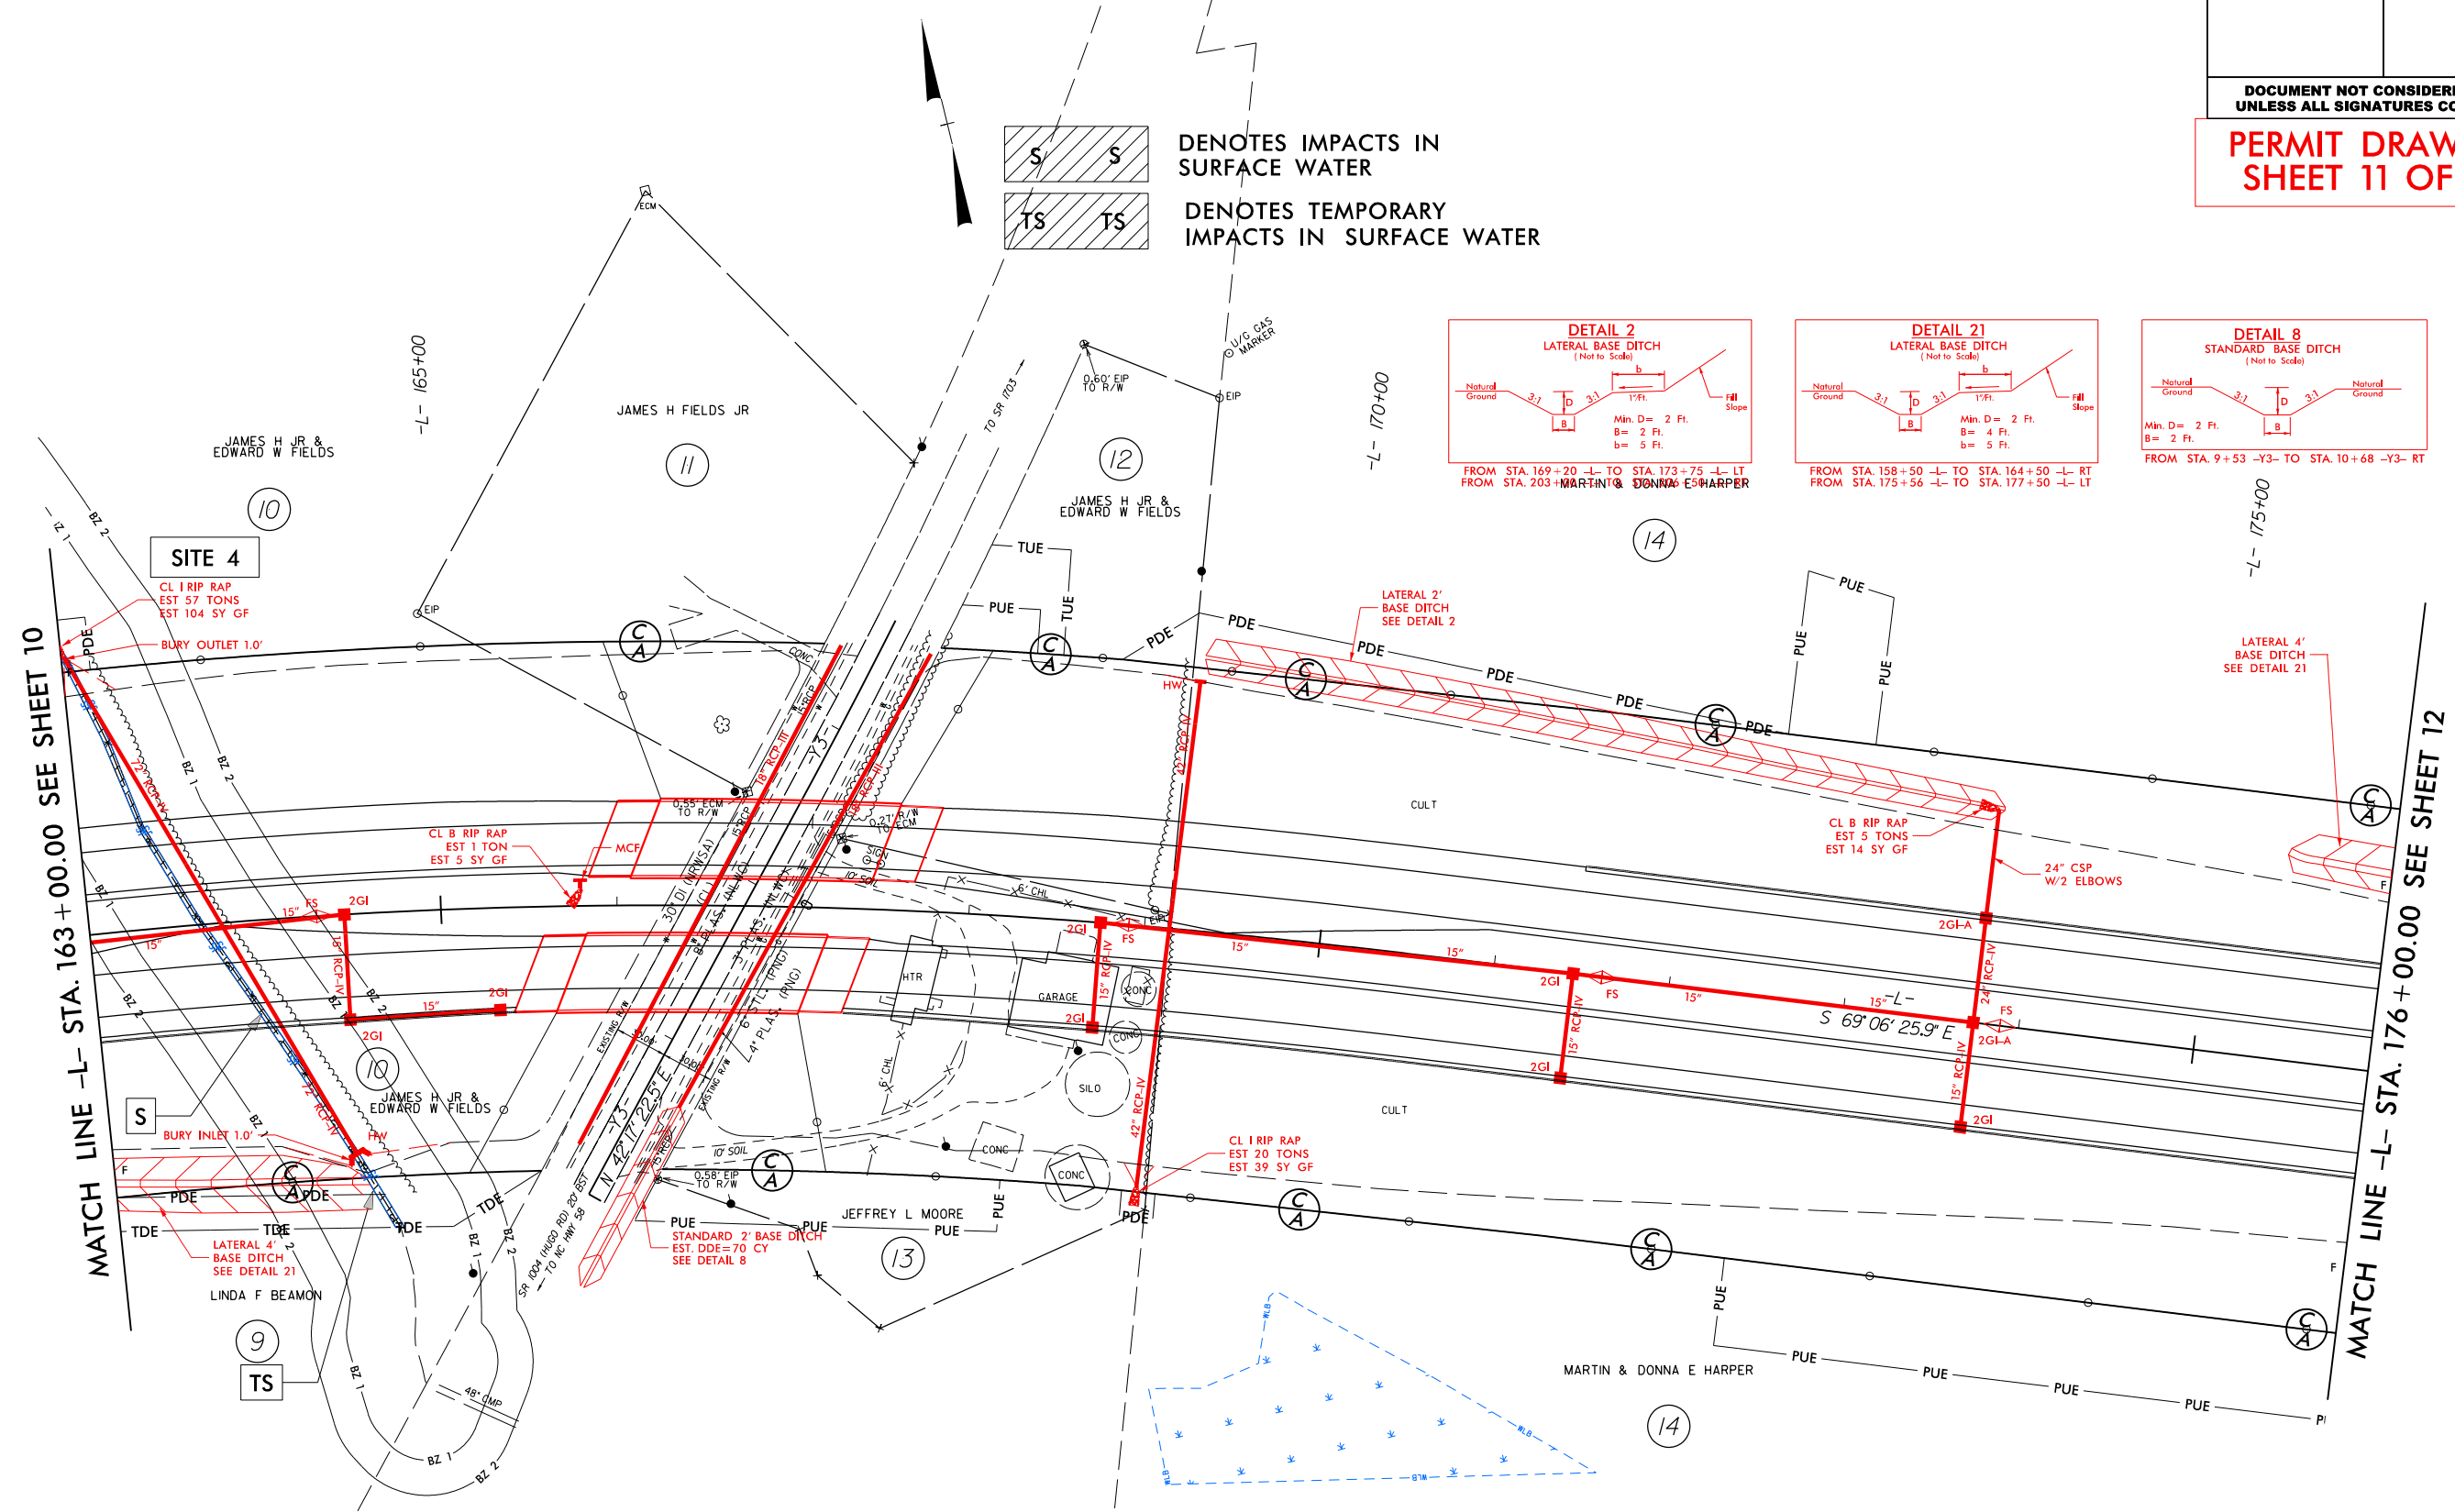


FOR -L- PROFILE SEE SHEET 35


MATCH LINE -L- STA. 189+00.00 SEE SHEET 12

MATCH LINE -L- STA. 202+00.00 SEE SHEET 14

PROJECT REFERENCE NO. R-5703		SHEET NO. 13	
RW SHEET NO.		HYDRAULICS ENGINEER	
ROADWAY DESIGN ENGINEER		HYDRAULICS ENGINEER	
INCOMPLETE PLANS DO NOT USE FOR R/W ACQUISITION			
DOCUMENT NOT CONSIDERED FINAL UNLESS ALL SIGNATURES COMPLETED			
PERMIT DRAWING SHEET 14 OF 58			

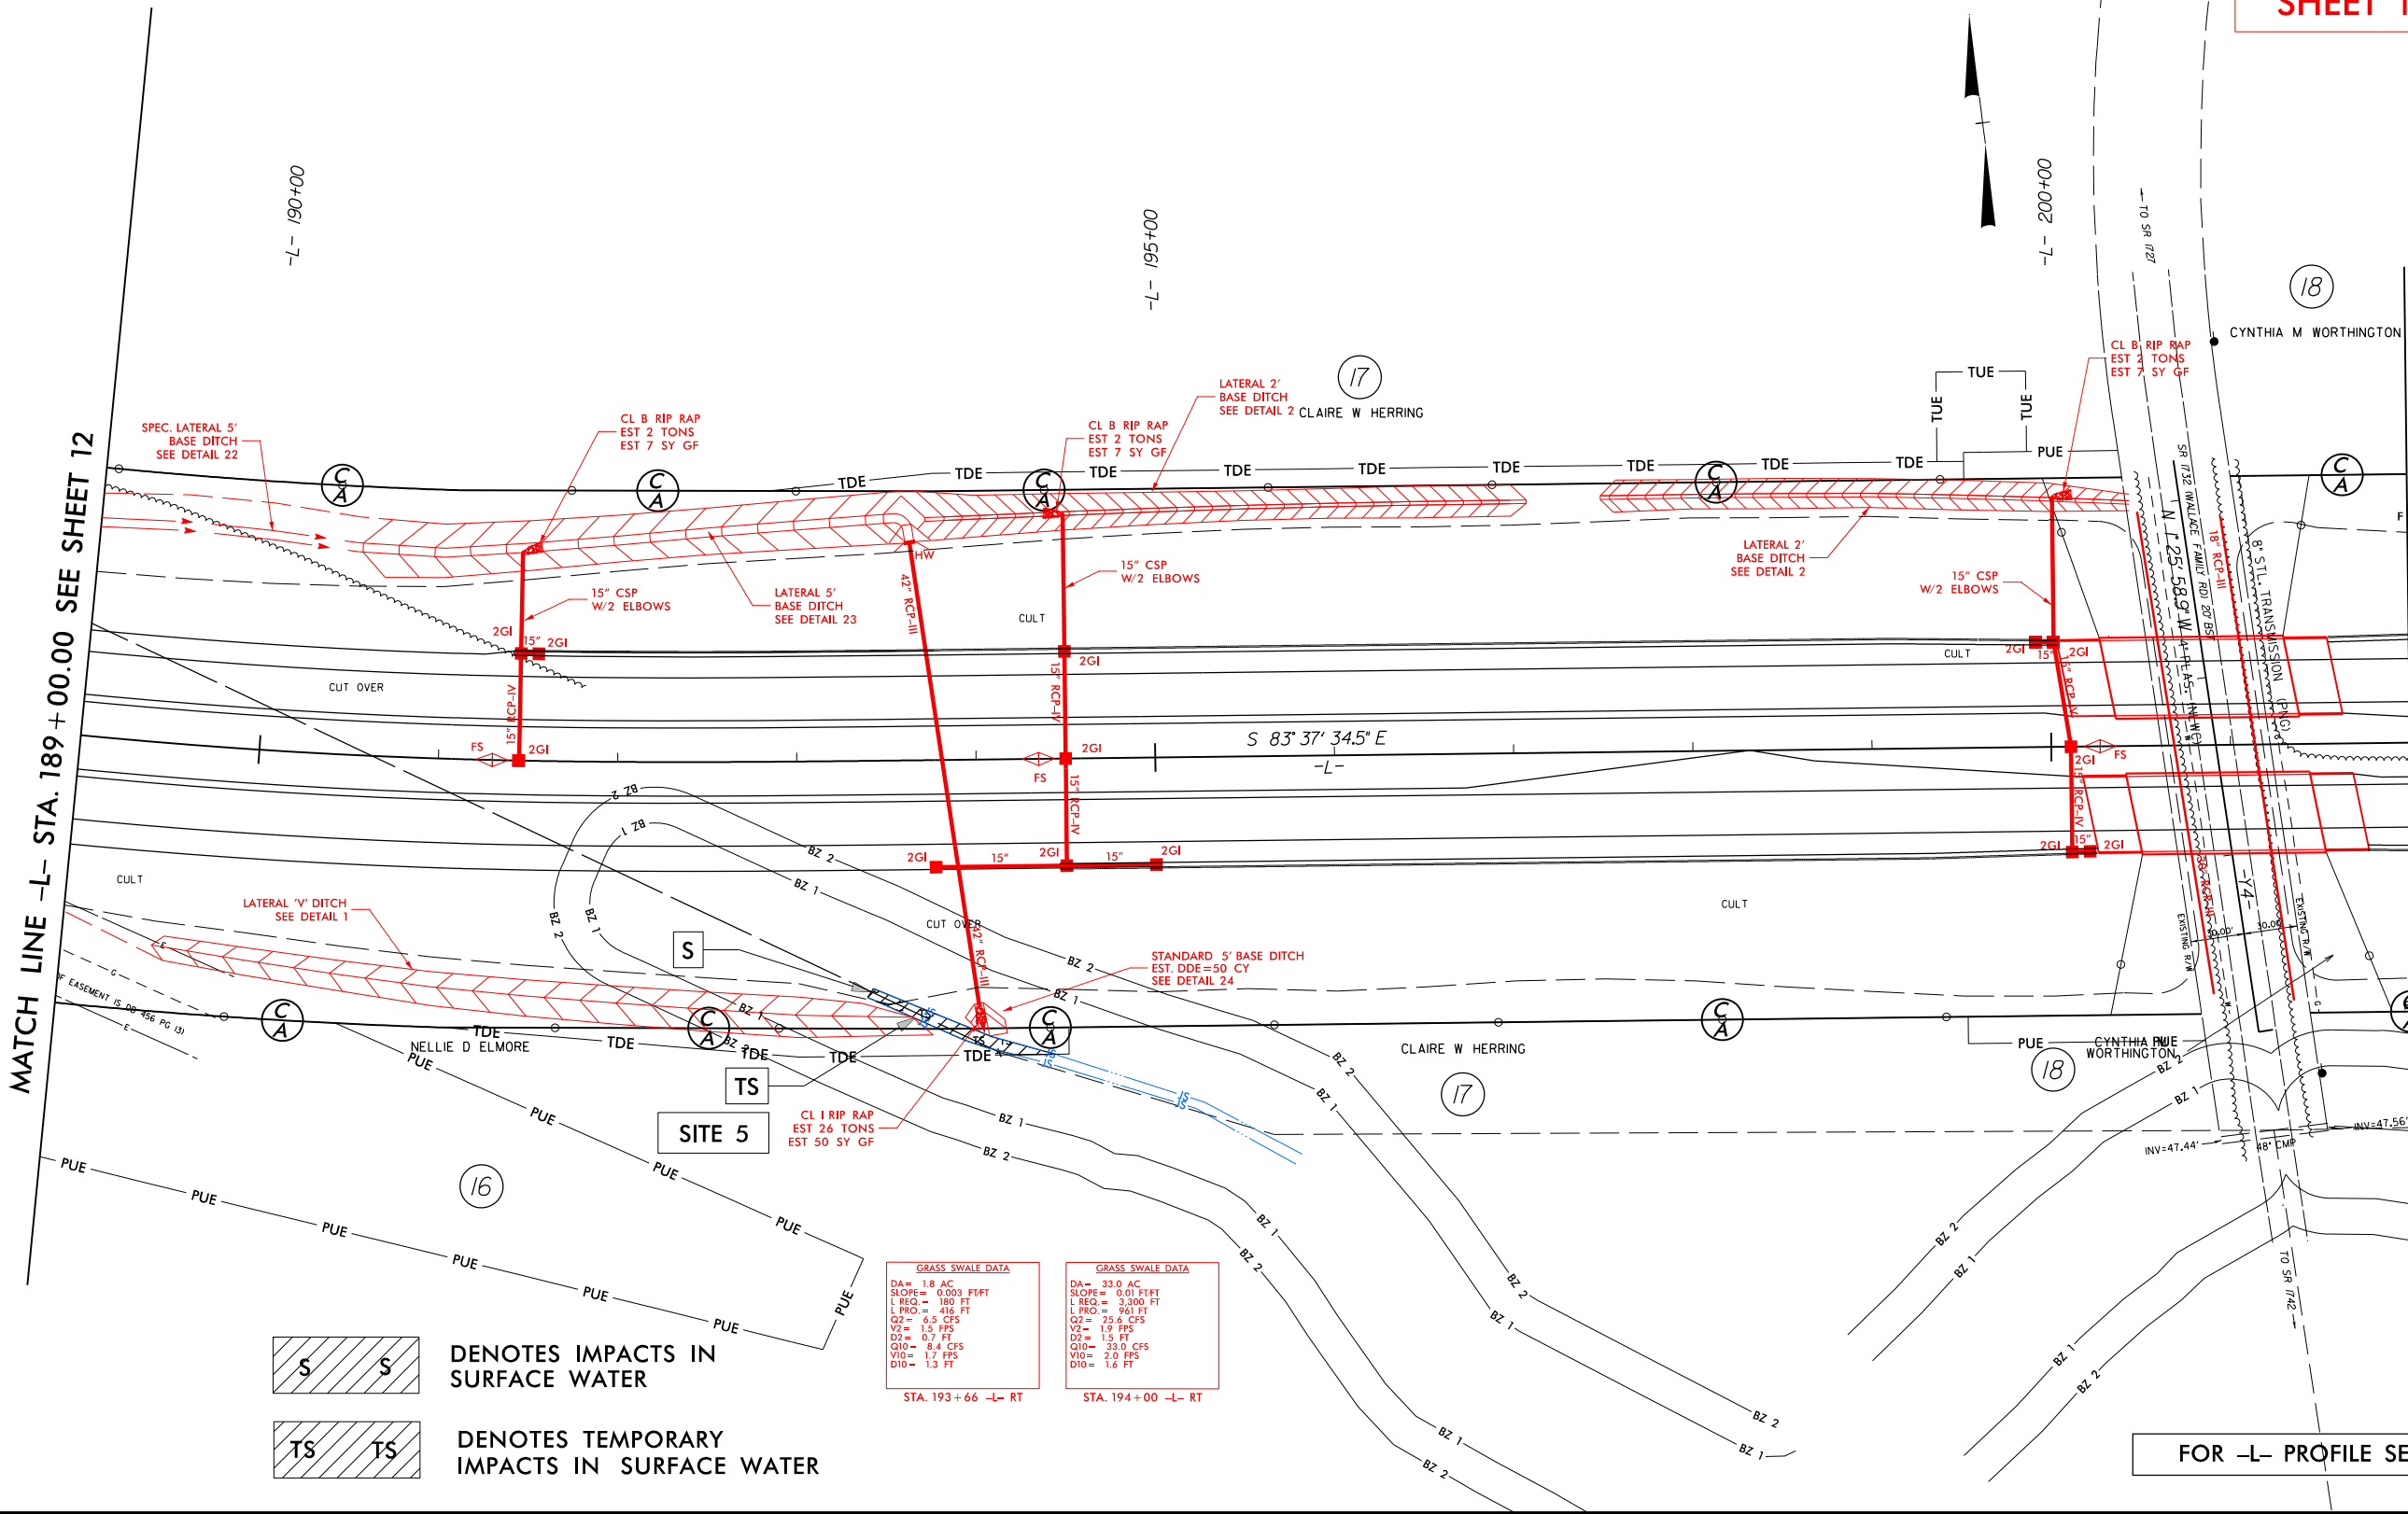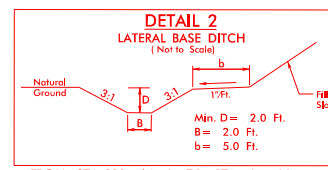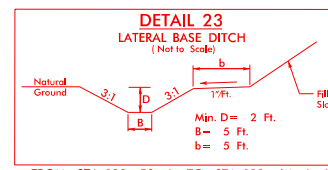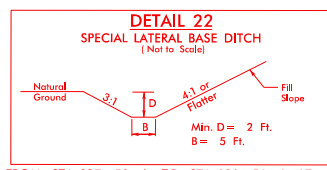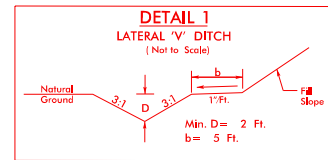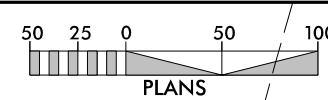

FOR -L- PROFILE SEE SHEET 36

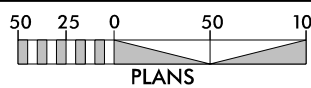

PLANS



DENOTES EXCAVATION IN WETLAND




DENOTES FILL IN WETLAND



DENOTES MECHANIZED CLEARING




DENOTES HAND CLEARING

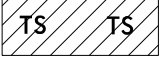

DENOTES TEMPORARY IMPACTS IN SURFACE WATER





PROJECT REFERENCE NO.	SHEET NO.
R-5703	14
RW SHEET NO.	
ROADWAY DESIGN ENGINEER	HYDRAULICS ENGINEER
INCOMPLETE PLANS DO NOT USE FOR R/W ACQUISITION	
DOCUMENT NOT CONSIDERED FINAL UNLESS ALL SIGNATURES COMPLETED	

PERMIT DRAWING
SHEET 16 OF 58

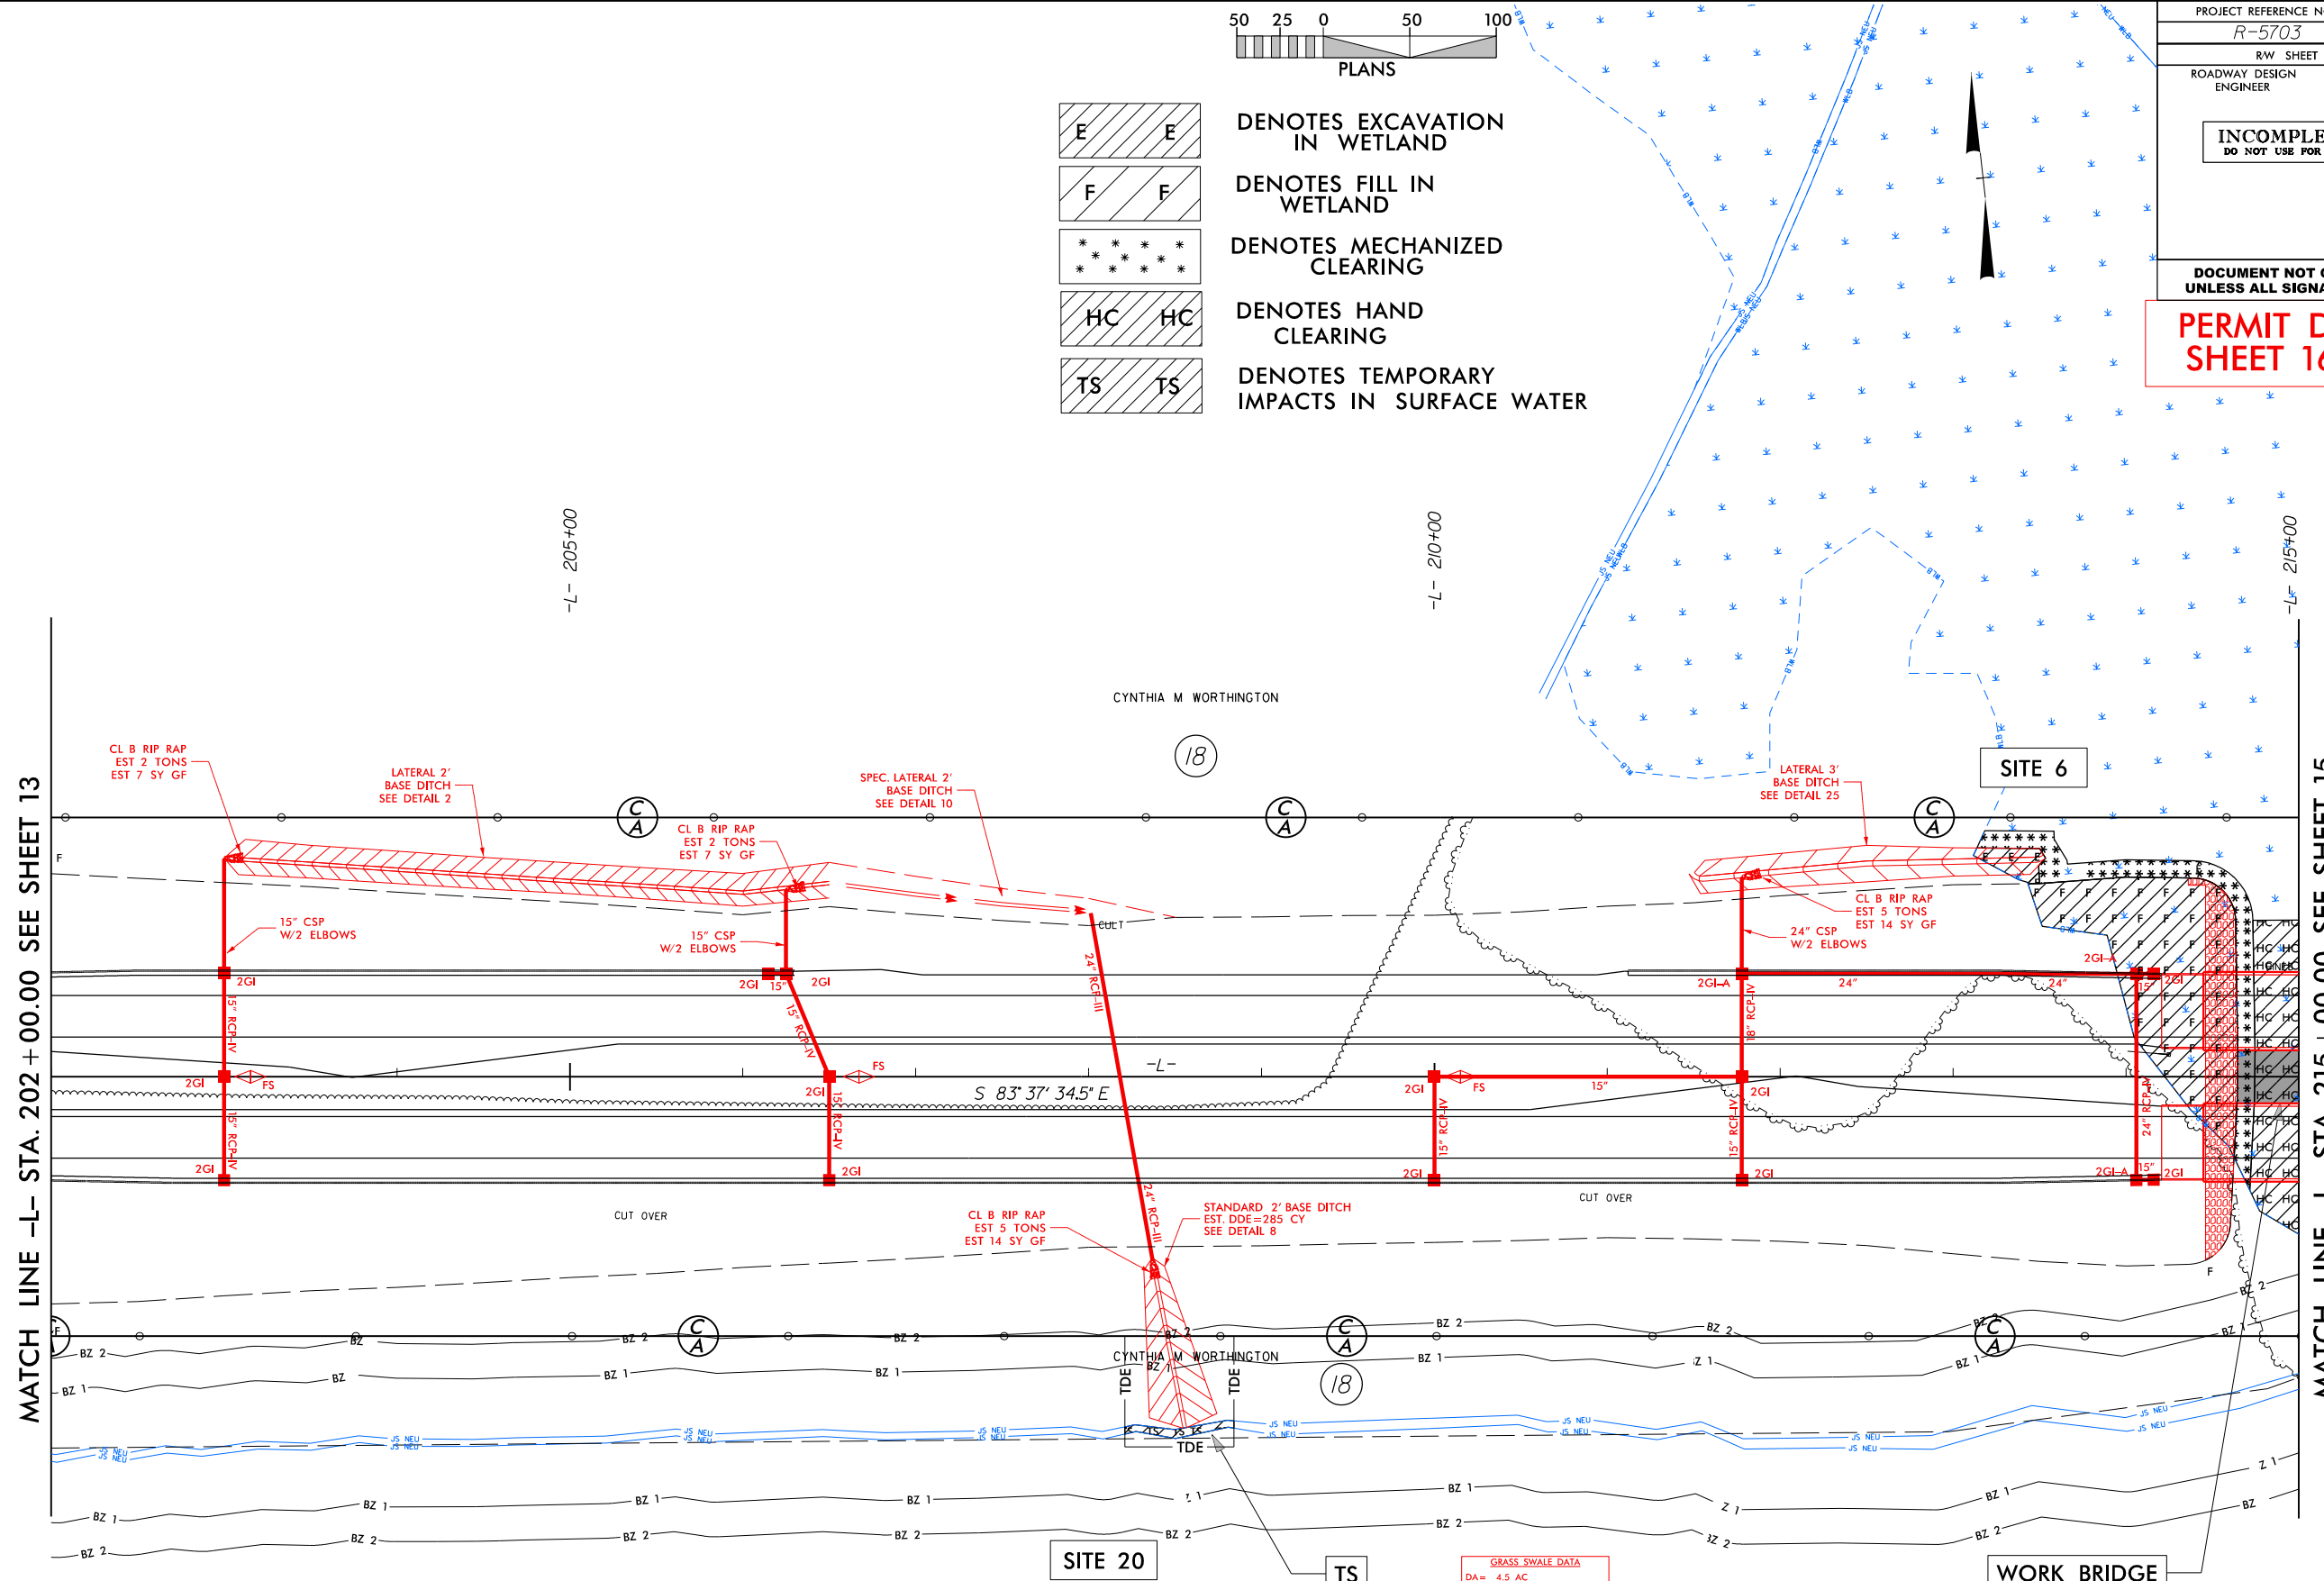

MATCH LINE -L- STA. 202 + 00.00 SEE SHEET 13

MATCH LINE -L- STA. 215 + 00.00 SEE SHEET 15

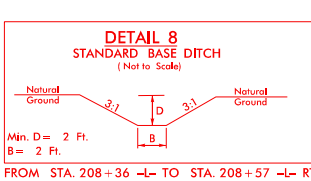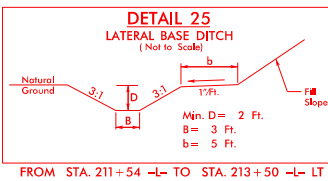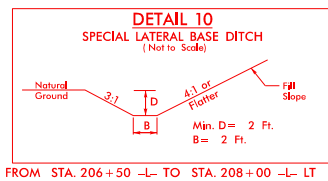
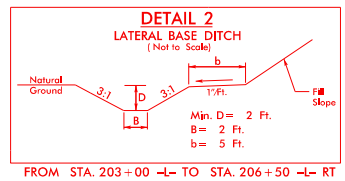


GRASS SWALE DATA
DA= 4.5 AC
SLOPE= 0.01 FT/FT
L REQ= 440 FT
L PRO= 400 FT
Q2= 9.4 CFS
Q2= 1.8 FPS
Q10= 1.0 FT
Q10= 12.0 CFS
V10= 1.9 FPS
D10= 1.2 FT
STA. 208+50 -L- RT


WORK BRIDGE

FOR -L- PROFILE SEE SHEET 36 & 37

MATCH LINE -L- STA. 215 + 00.00 SEE SHEET 14

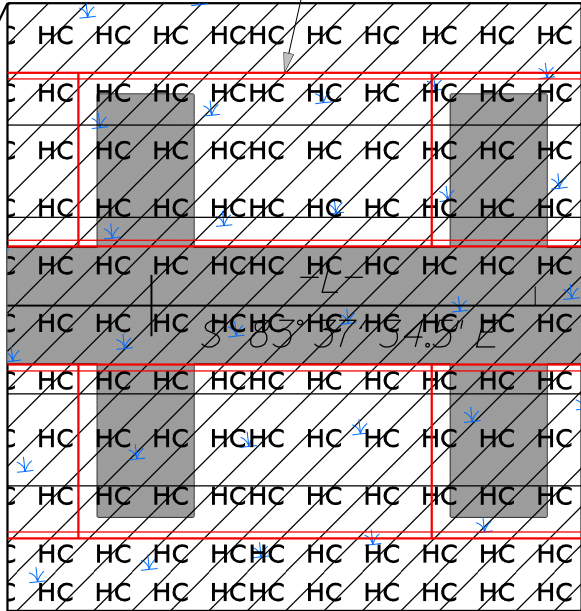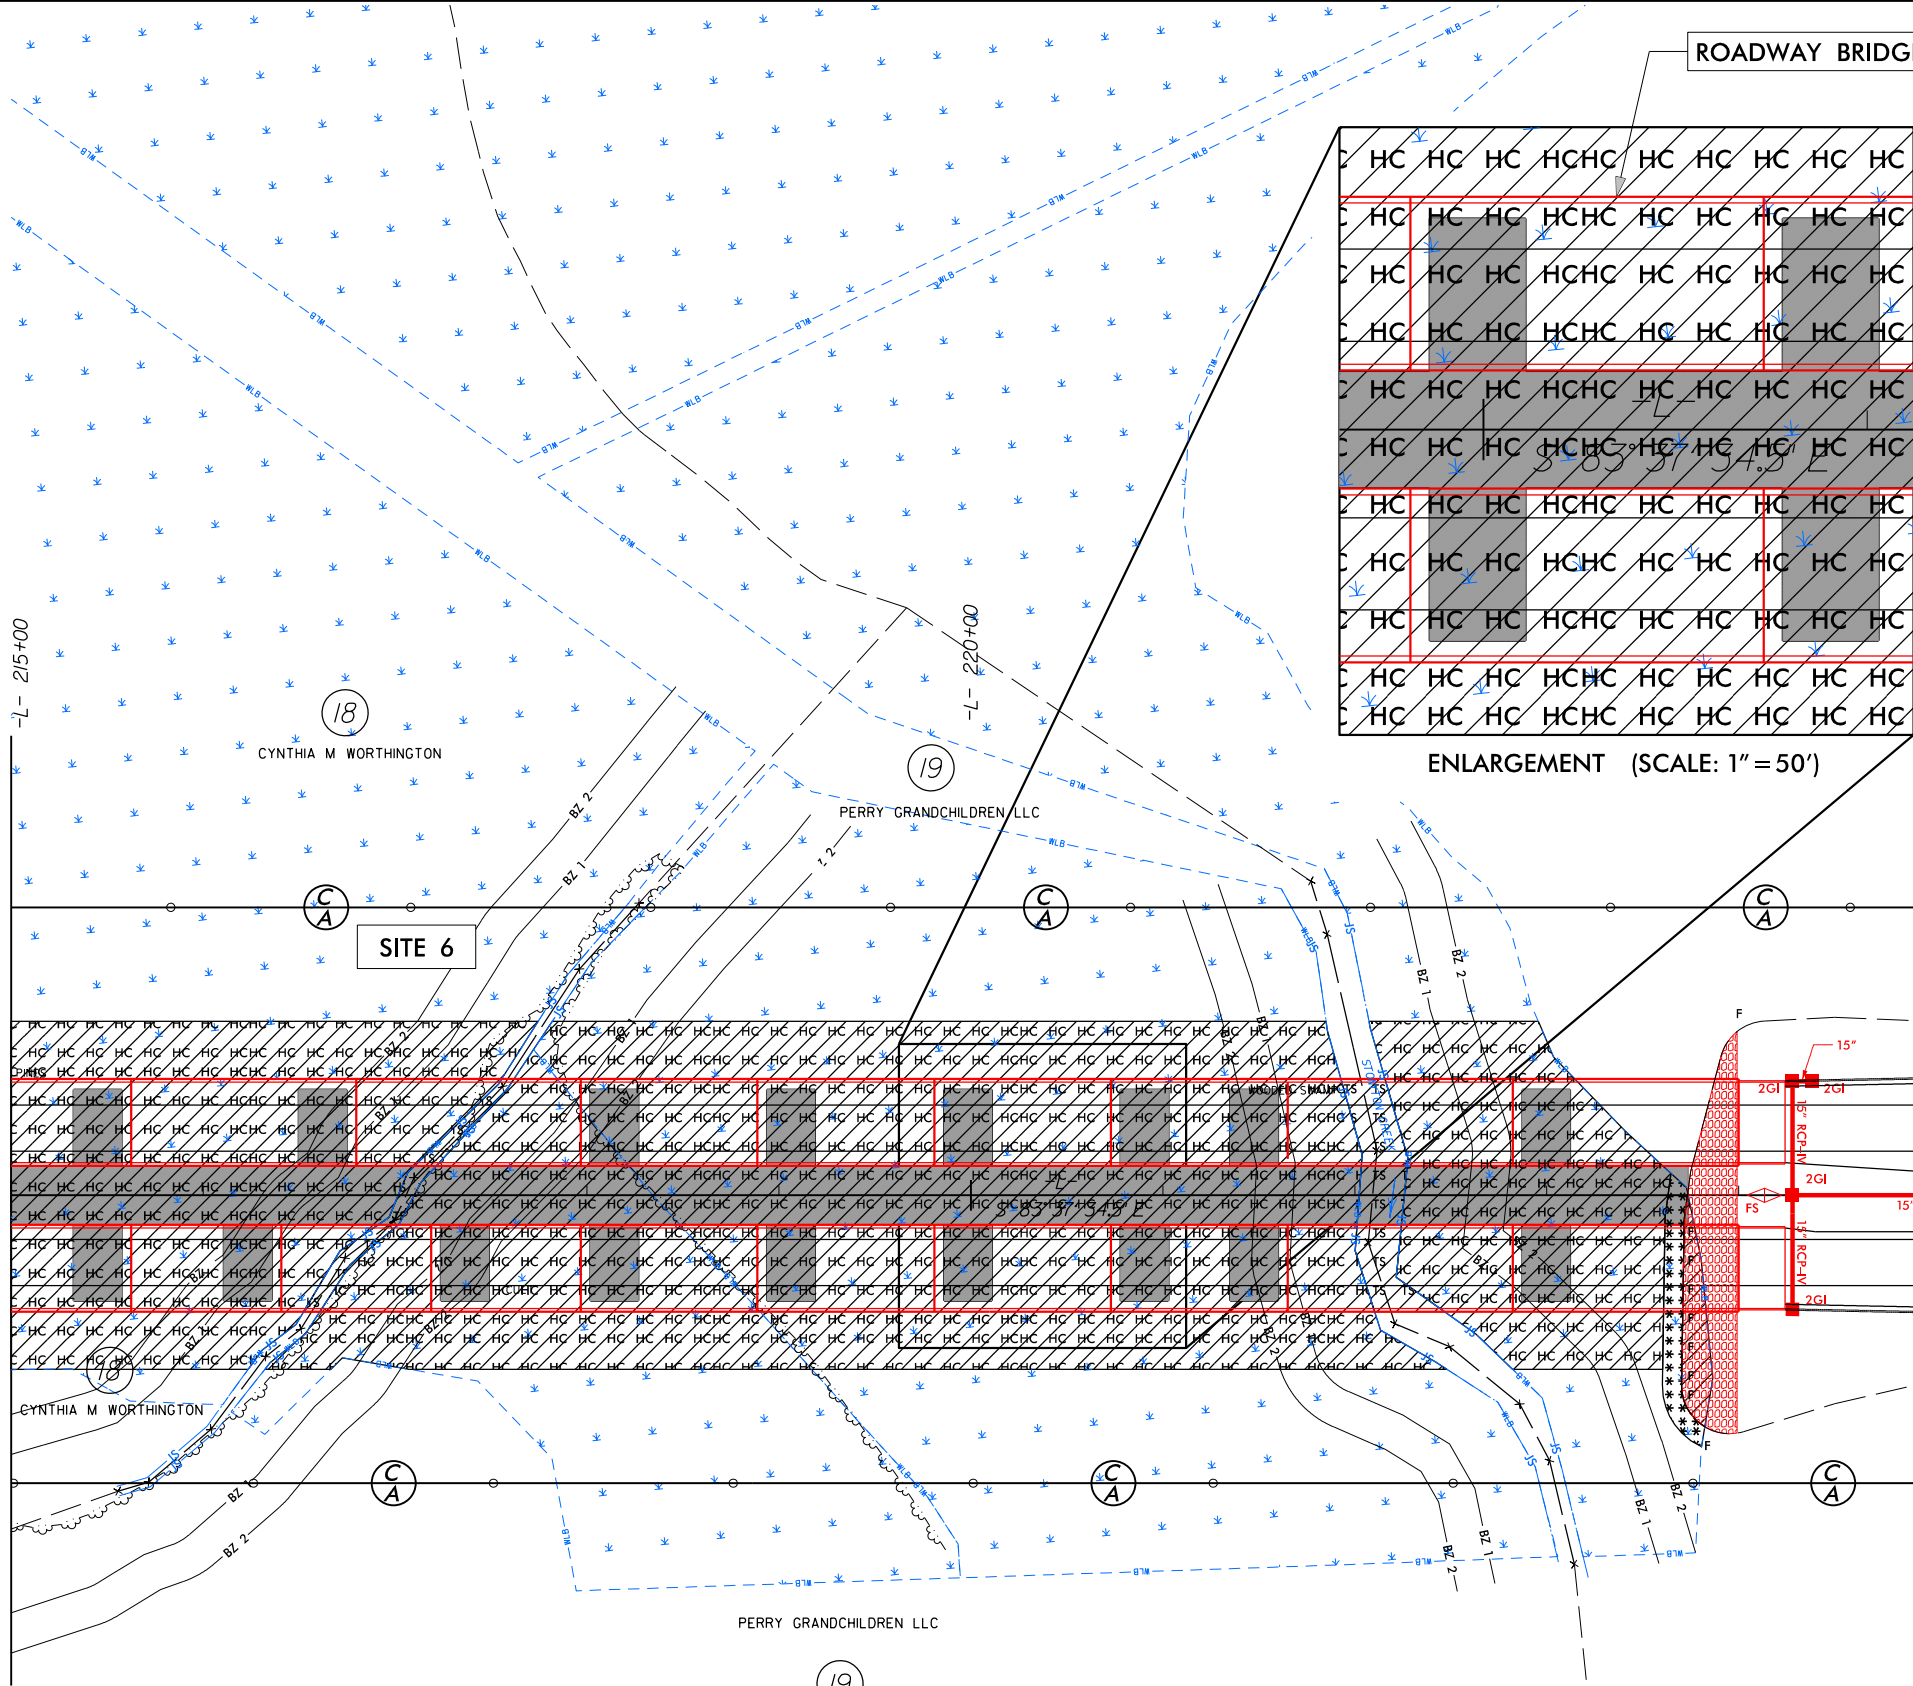

ENLARGEMENT (SCALE: 1"= 50')

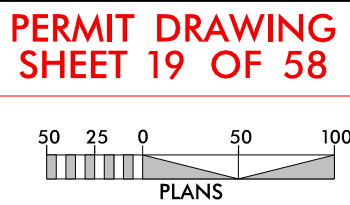

WORK BRIDGE

PROJECT REFERENCE NO. <i>U-5703</i>		SHEET NO. <i>15</i>	
RW SHEET NO.			
ROADWAY DESIGN ENGINEER		HYDRAULICS ENGINEER	
INCOMPLETE PLANS DO NOT USE FOR R/W ACQUISITION			
DOCUMENT NOT CONSIDERED FINAL UNLESS ALL SIGNATURES COMPLETED			



TS	TS
HC	HC
F	F
*	*

TS TS
DENOTES TEMPORARY
IMPACTS IN SURFACE WATER

HC HC
DENOTES HAND
CLEARING

F F
DENOTES FILL IN
WETLAND

* * *
DENOTES MECHANIZED
CLEARING

FOR -L- PROFILE SEE SHEET 37

MATCH LINE -L- STA. 228 + 00.00 SEE SHEET 16

5/28/99

PERMIT DRAWING
SHEET 21 OF 58

PROJECT REFERENCE NO.
R-5703

SHEET NO.
37

ROADWAY DESIGN
ENGINEER

HYDRAULICS
ENGINEER

INCOMPLETE PLANS
DO NOT USE FOR R/W ACQUISITION

DOCUMENT NOT CONSIDERED FINAL
UNLESS ALL SIGNATURES COMPLETED

BRIDGE HYDRAULIC DATA

DESIGN DISCHARGE = 1660 CFS

DESIGN FREQUENCY = 50 YRS

DESIGN HW ELEVATION = 42.8 FT

BASE DISCHARGE = 2050 CFS

BASE FREQUENCY = 100 YRS

BASE HW ELEVATION = 43.1 FT

OVERTOPPING DISCHARGE = >3160 CFS


OVERTOPPING FREQUENCY = >500 YRS

OVERTOPPING ELEVATION = 61.46 FT

DATE OF SURVEY = 9-6-16

W.S.ELEVATION AT DATE OF SURVEY = 40.28 FT

PI = 210+10.00
EL = 60.23'
VC = 540'
K = 182

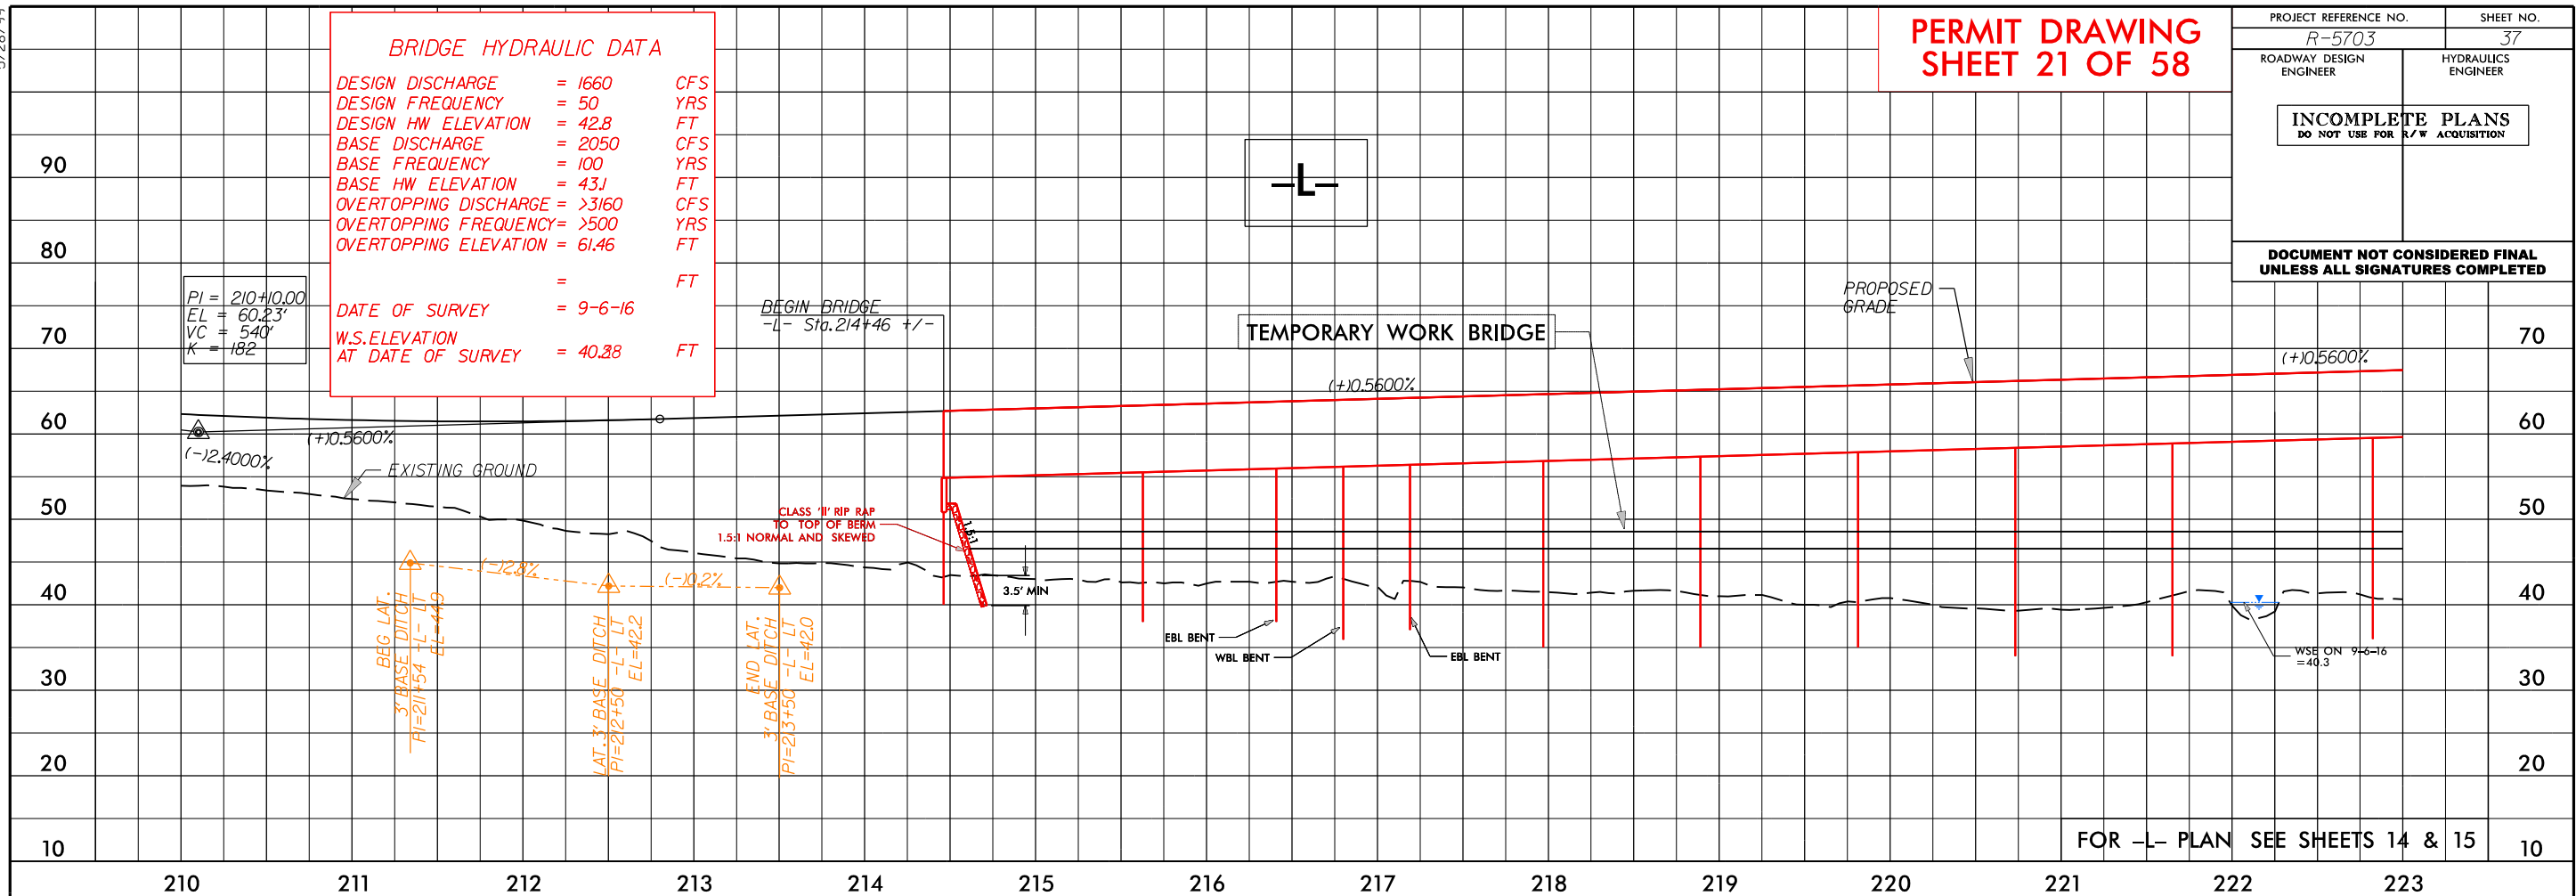

PIPE HYDRAULIC DATA

36" RCP-III Sta. 234+49

DRAINAGE AREA = 17.0 AC

DESIGN FREQUENCY = 50 YRS

DESIGN DISCHARGE = 33 CFS

DESIGN HW ELEVATION = 62.3 FT

100 YEAR DISCHARGE = 39 CFS

100 YEAR HW ELEVATION = 62.60 FT

OVERTOPPING FREQUENCY = 500 YRS

OVERTOPPING DISCHARGE = 65 CFS

OVERTOPPING ELEVATION = 68.8 FT

PIPE HYDRAULIC DATA

24" RCP-III Sta. 227+19

DRAINAGE AREA = 3.2 AC

DESIGN FREQUENCY = 50 YRS

DESIGN DISCHARGE = 10 CFS

DESIGN HW ELEVATION = 62.4 FT

100 YEAR DISCHARGE = 11 CFS


100 YEAR HW ELEVATION = 62.46 FT

OVERTOPPING FREQUENCY = 1000 YRS

OVERTOPPING DISCHARGE = 17 CFS

OVERTOPPING ELEVATION = 63.0 FT

BM14 ELEVATION = 64.40
N 579195 E 2436021
BL2 STATION 177 + 83.00 0 RIGHT
RR SPIKE IN BASE OF 12" PINE


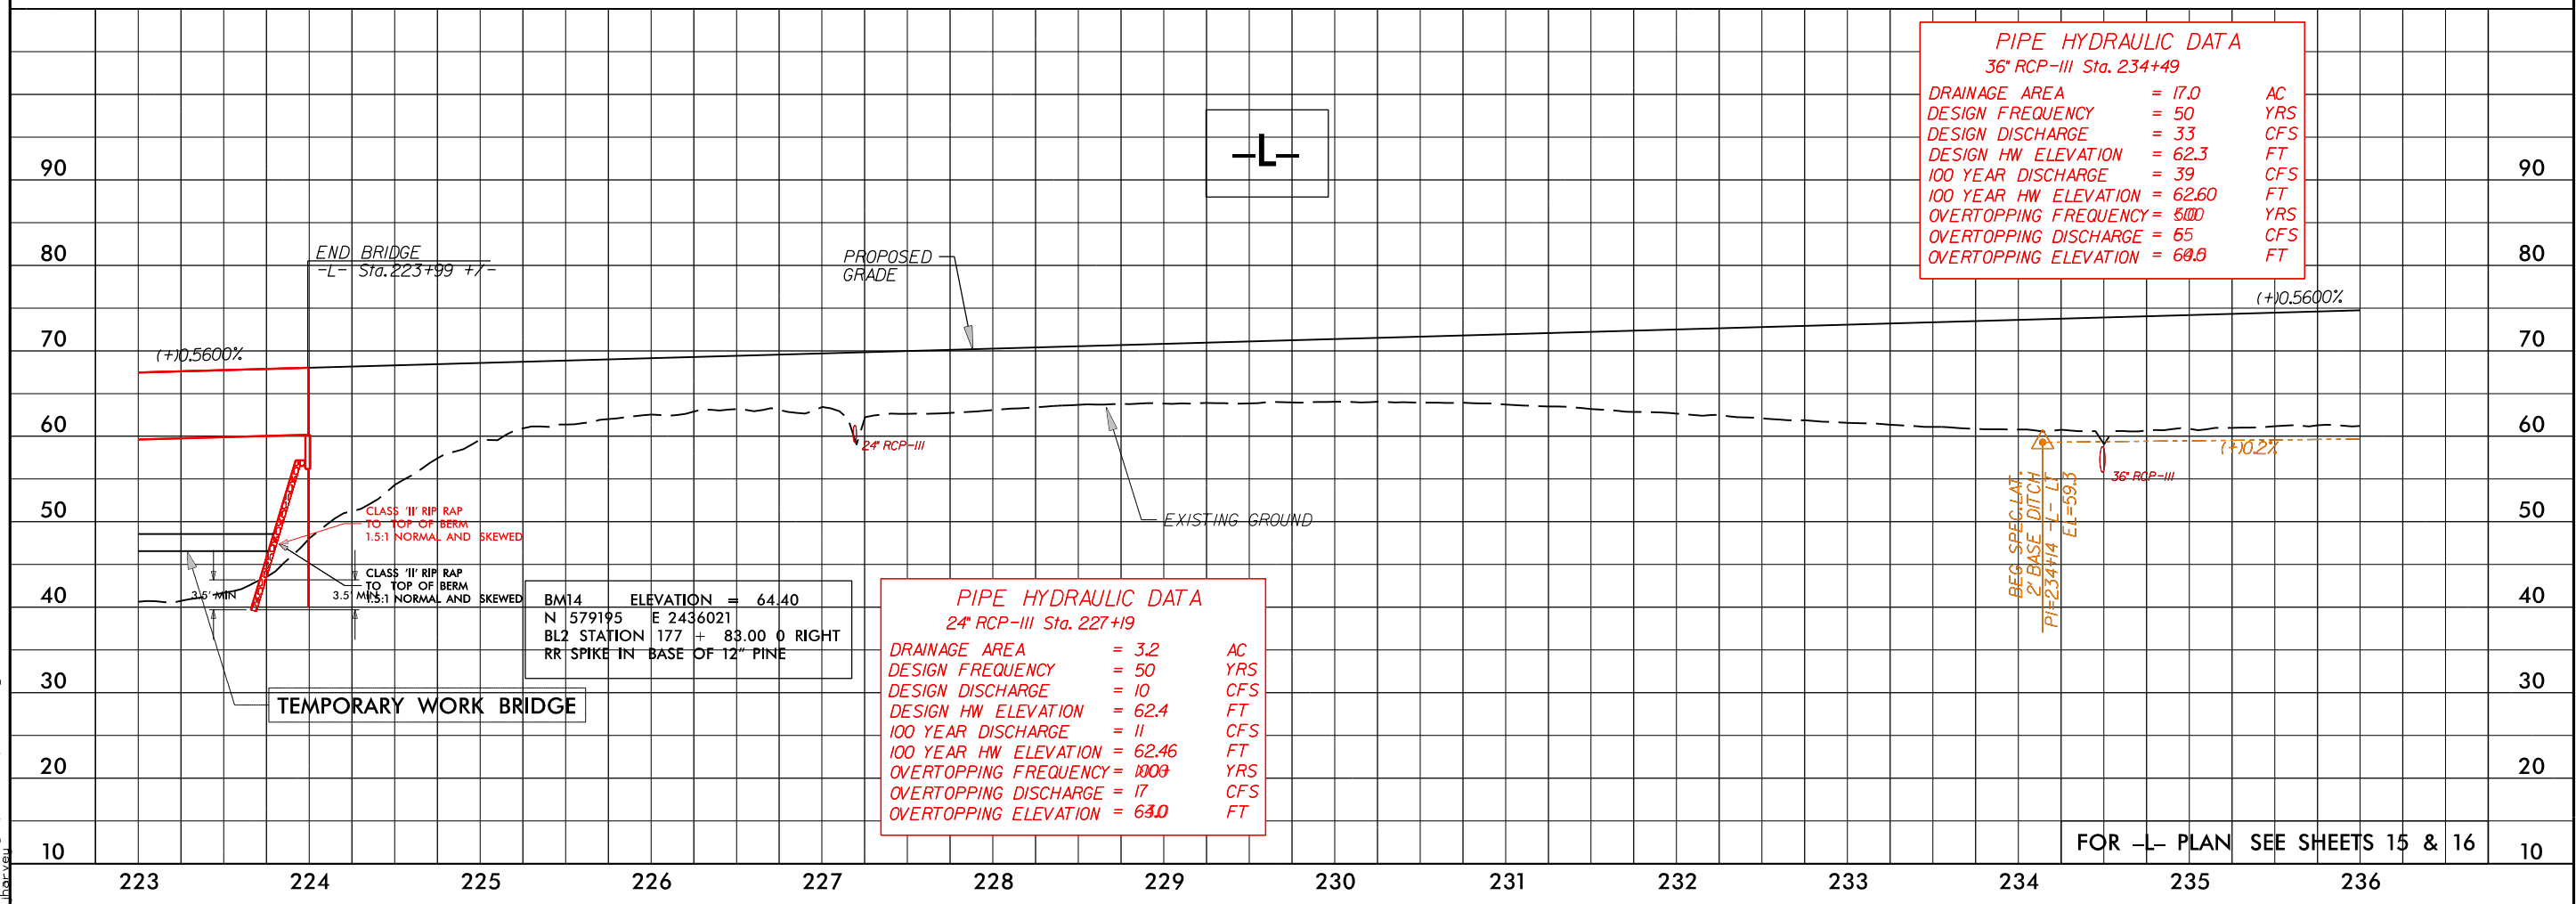




3/1/2017 15103_Hyd_prm_wet.psh.17.dgn inbr.wsh	8/17/99
--	---------

8/17/99

3/1/2017 R5703 Hyd.prm.wet.psh.19.dgn

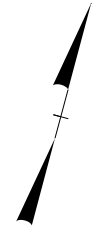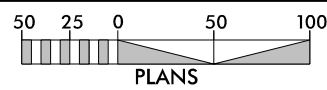


PROJECT REFERENCE NO. <i>R-5703</i>		SHEET NO. <i>19</i>	
RW SHEET NO.			
ROADWAY DESIGN ENGINEER		HYDRAULICS ENGINEER	
INCOMPLETE PLANS DO NOT USE FOR R/W ACQUISITION			
DOCUMENT NOT CONSIDERED FINAL UNLESS ALL SIGNATURES COMPLETED			

PERMIT DRAWING
SHEET 24 OF 58



 DENOTES IMPACTS IN SURFACE WATER

 DENOTES TEMPORARY IMPACTS IN SURFACE WATER

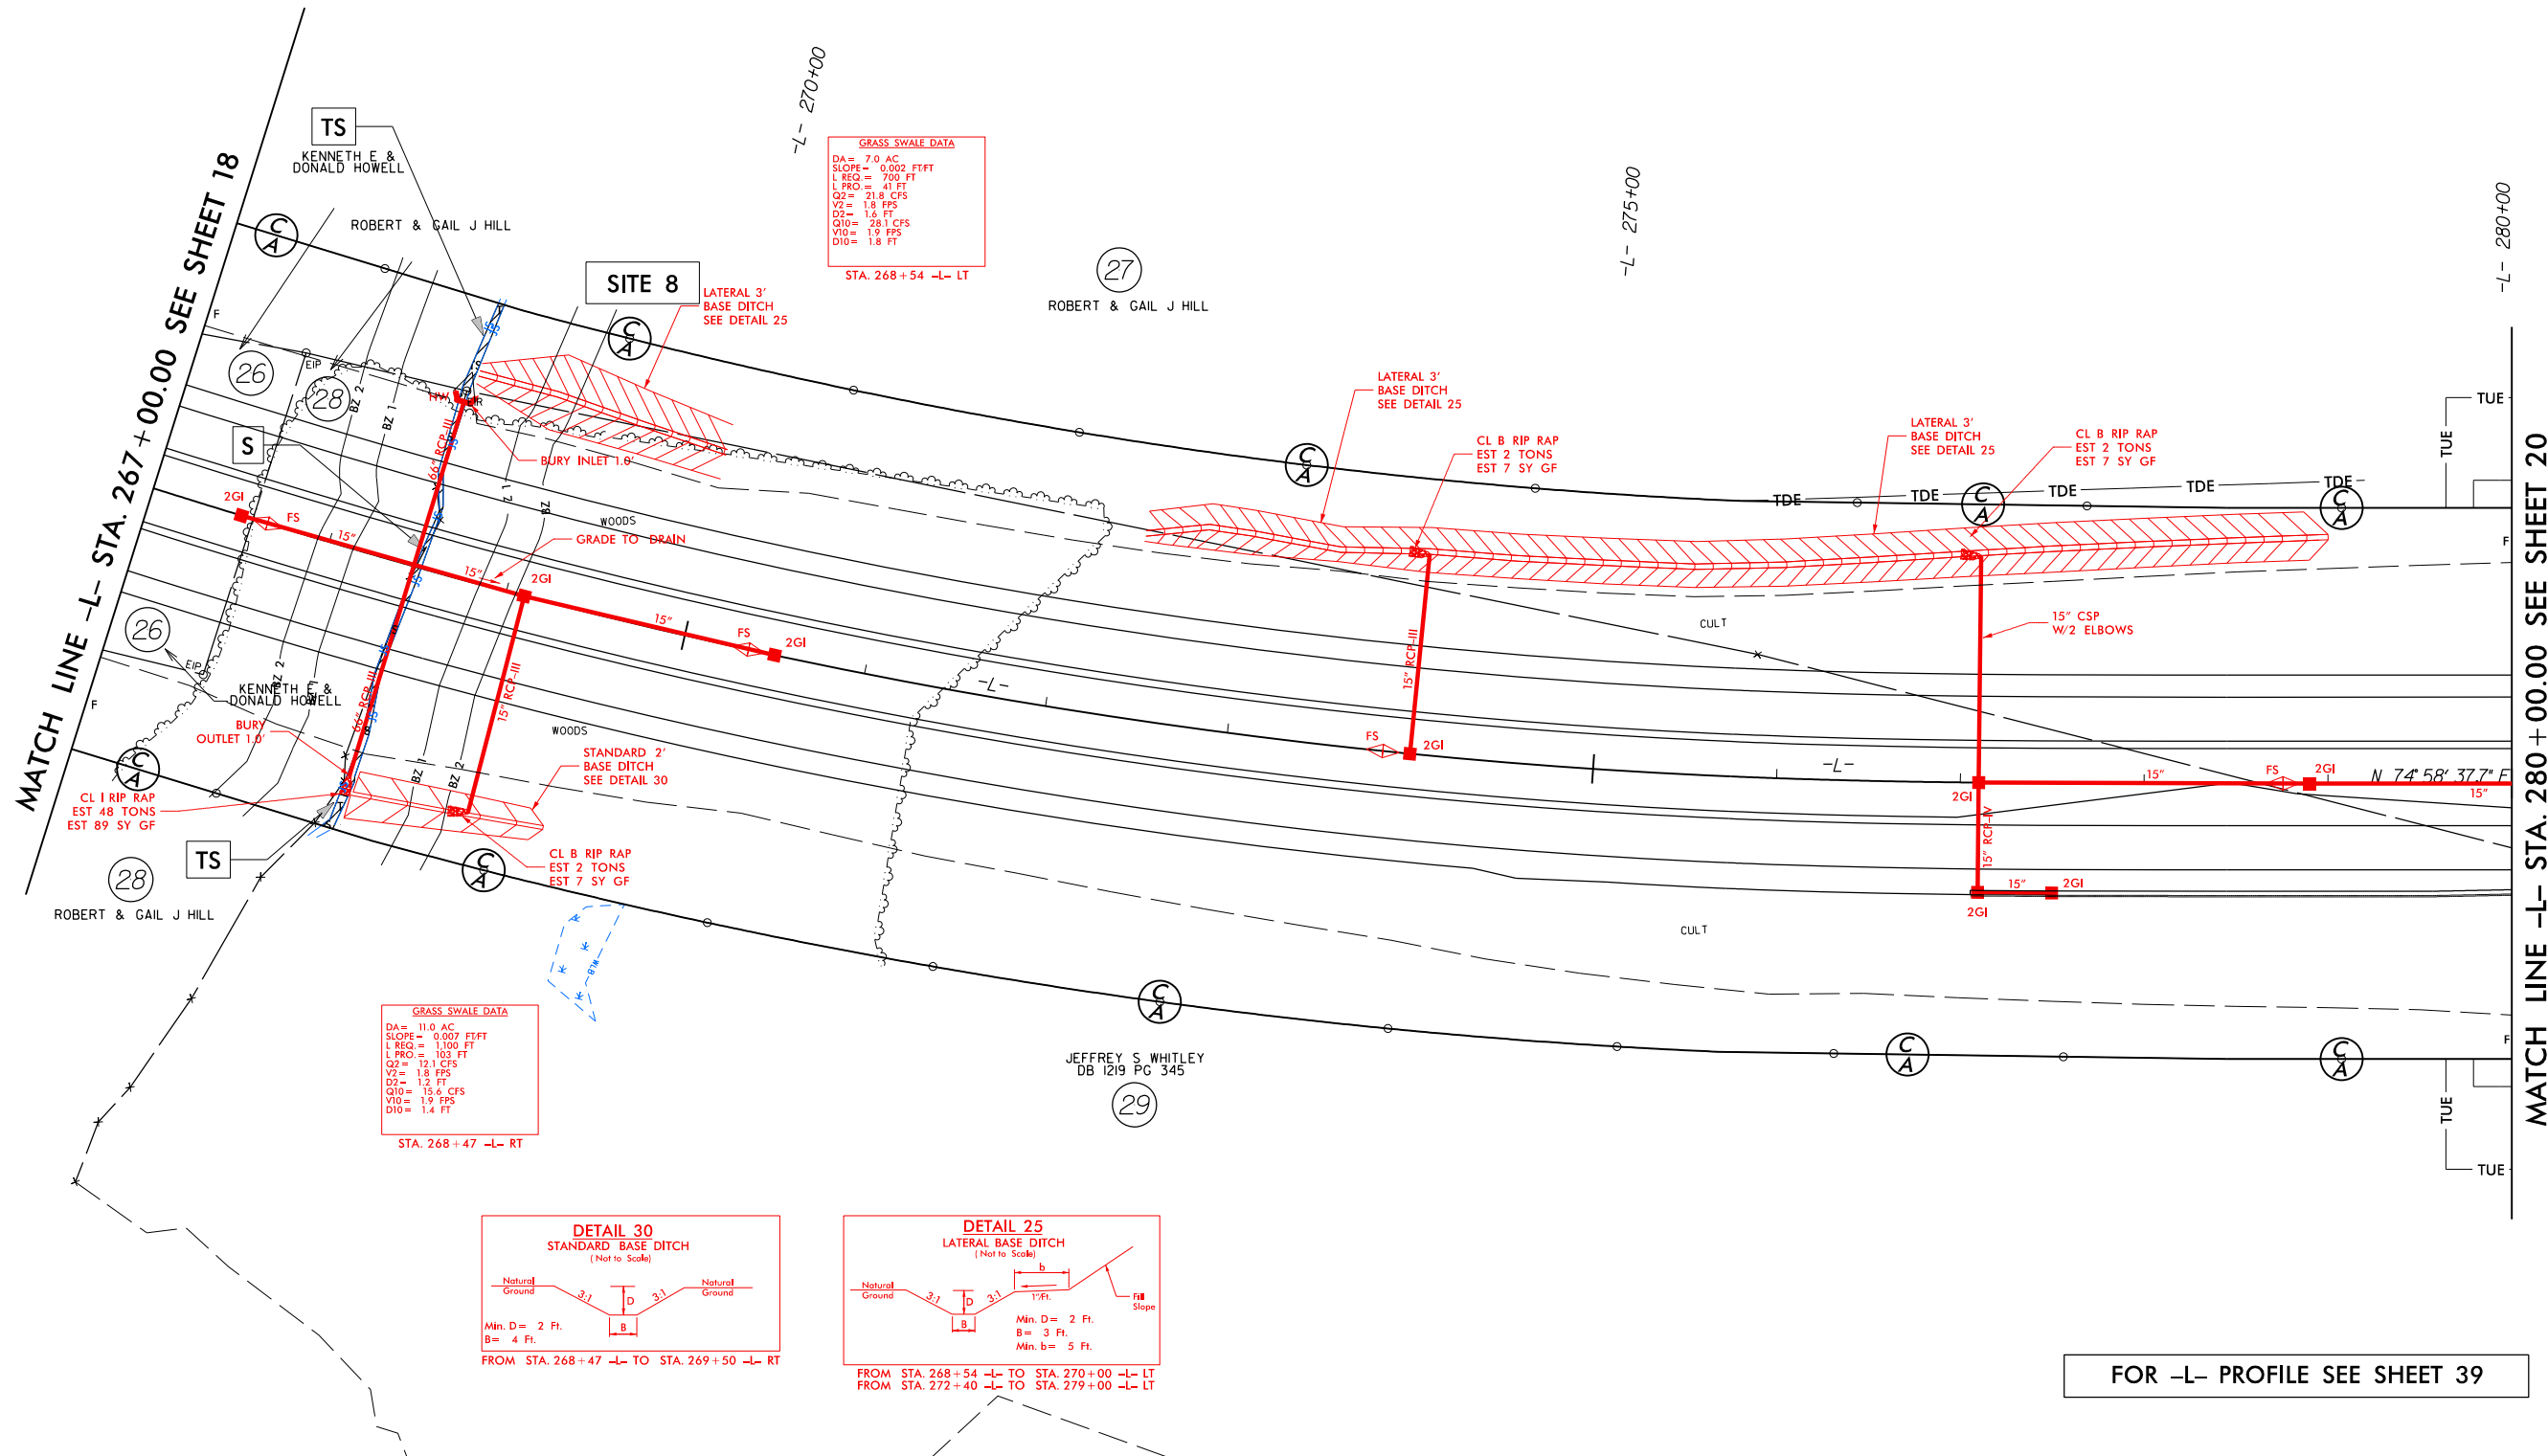

GRASS SWALE DATA
DA = 7.0 AC
SLOPE = 0.002 FT/FT
L REQ = 700 FT
L PRO = 41 FT
Q2 = 21.8 CFS
V2 = 1.8 FPS
D2 = 1.6 FT
Q10 = 28.1 CFS
V10 = 1.9 FPS
D10 = 1.8 FT
STA. 268+54 -L- LT

GRASS SWALE DATA
DA = 11.0 AC
SLOPE = 0.007 FT/FT
L REQ = 1,100 FT
L PRO = 103 FT
Q2 = 12.1 CFS
V2 = 1.8 FPS
D2 = 1.2 FT
Q10 = 15.4 CFS
V10 = 1.9 FPS
D10 = 1.4 FT
STA. 268+47 -L- RT

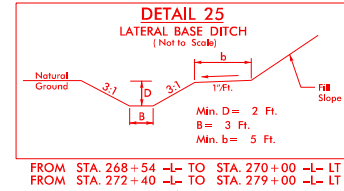
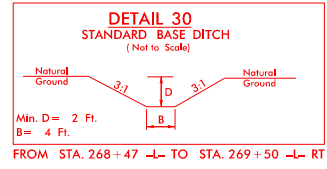


FOR -L- PROFILE SEE SHEET 39


MATCH LINE -L- STA. 280+00.00 SEE SHEET 20

8/17/99

3/1/2017 R-5703 Hyd-prm-wet.psh.20.dgn
harvey

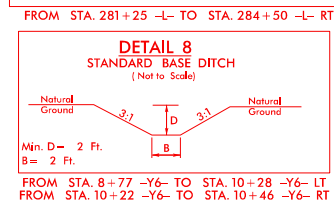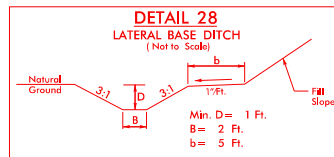


FROM STA. 281+25 -L- TO STA. 284+50 -L- RT
FROM STA. 8+77 -Y6- TO STA. 10+28 -Y6- LT
FROM STA. 10+22 -Y6- TO STA. 10+46 -Y6- RT

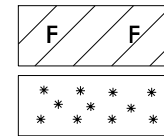

DENOTES FILL IN WETLAND

DENOTES MECHANIZED CLEARING

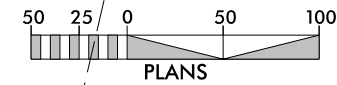

PLANS


PROJECT REFERENCE NO.		SHEET NO.	
R-5703		20	
RW SHEET NO.			
ROADWAY DESIGN ENGINEER		HYDRAULICS ENGINEER	
INCOMPLETE PLANS DO NOT USE FOR R/W ACQUISITION			
DOCUMENT NOT CONSIDERED FINAL UNLESS ALL SIGNATURES COMPLETED			

PERMIT DRAWING
SHEET 27 OF 58

MATCH LINE -L- STA. 280 + 00.00 SEE SHEET 19

MATCH LINE -L- STA. 293 + 00.00 SEE SHEET 21

FOR -L- PROFILE SEE SHEET 39 & 40

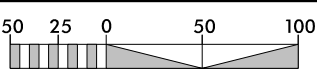


DENOTES FILL IN WETLAND



DENOTES MECHANIZED CLEARING

PROJECT REFERENCE NO. <i>R-5703</i>		SHEET NO. <i>21</i>	
R/W SHEET NO.			
ROADWAY DESIGN ENGINEER		HYDRAULICS ENGINEER	
INCOMPLETE PLANS DO NOT USE FOR R/W ACQUISITION			
DOCUMENT NOT CONSIDERED FINAL UNLESS ALL SIGNATURES COMPLETED			


PERMIT DRAWING
SHEET 29 OF 58

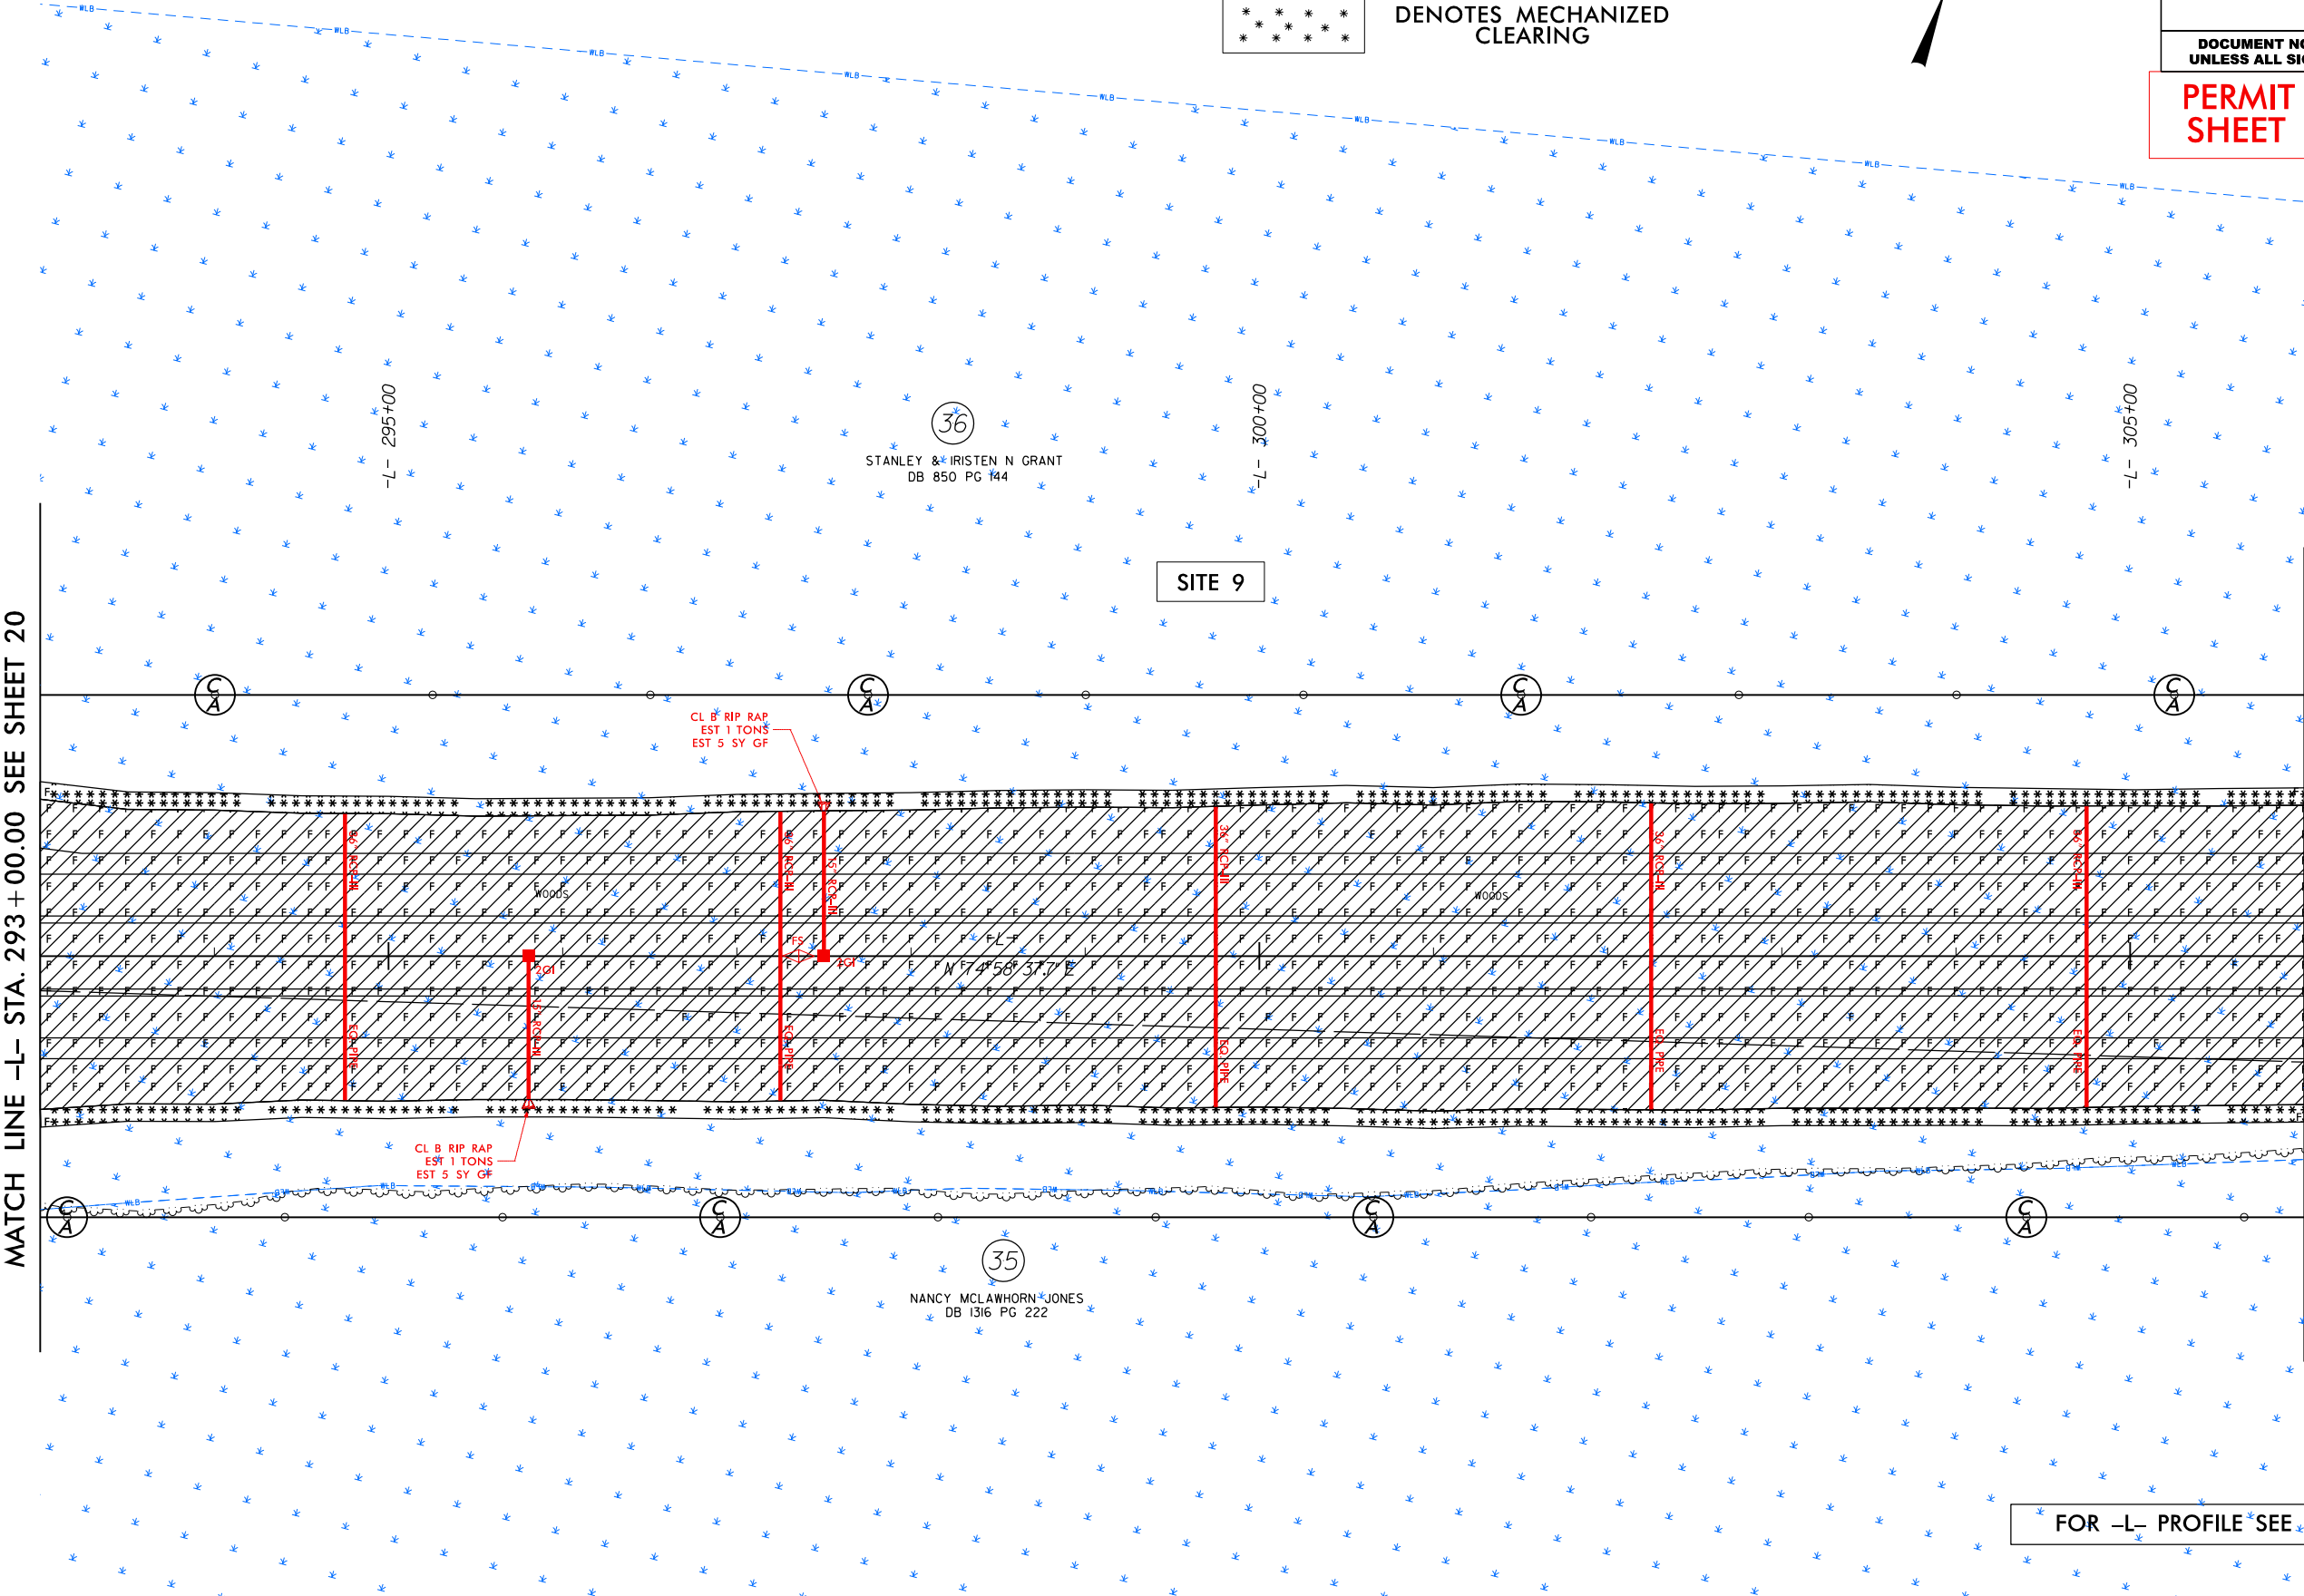

FOR -L- PROFILE SEE SHEET 40


8/17/99

3/1/2017 R-5703 Hyd-prm-wet.psh, 22.dgn

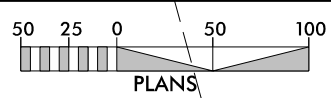


PROJECT REFERENCE NO. <i>R-5703</i>		SHEET NO. <i>22</i>	
RW SHEET NO.			
ROADWAY DESIGN ENGINEER		HYDRAULICS ENGINEER	
INCOMPLETE PLANS DO NOT USE FOR R/W ACQUISITION			
DOCUMENT NOT CONSIDERED FINAL UNLESS ALL SIGNATURES COMPLETED			

PERMIT DRAWING
SHEET 31 OF 58

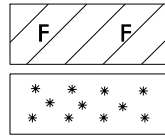


DENOTES FILL IN
WETLAND

DENOTES MECHANIZED
CLEARING

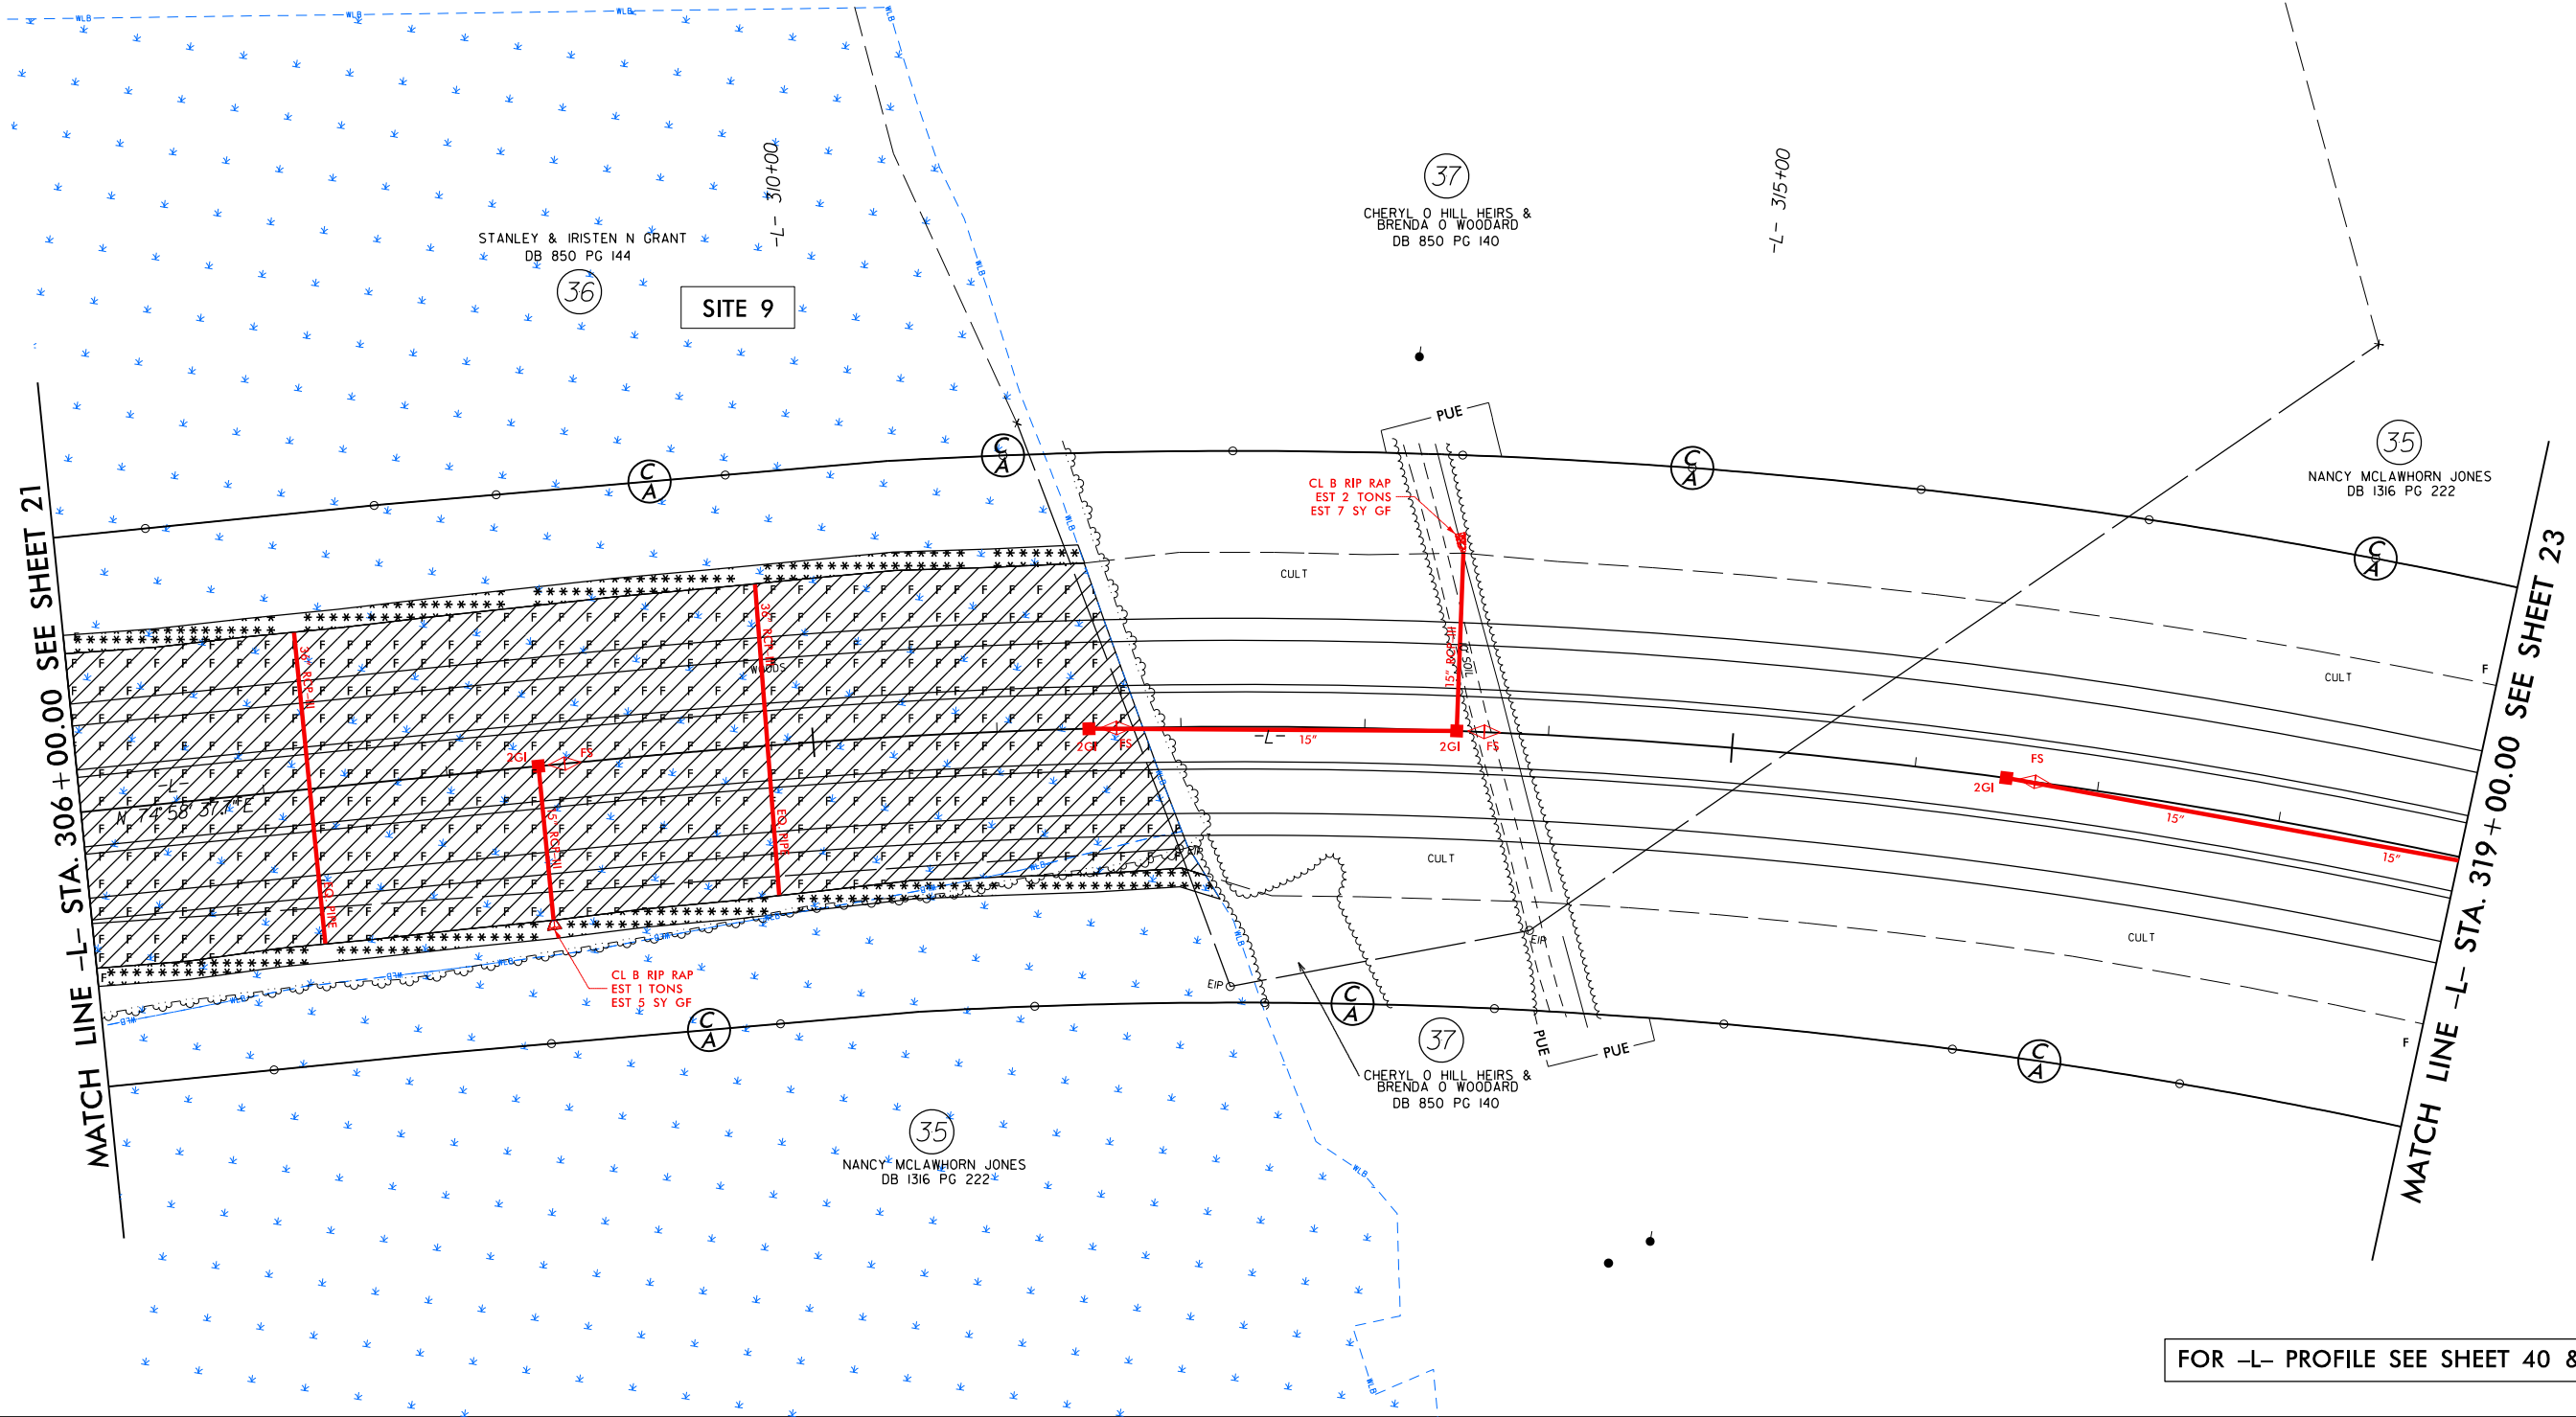


FOR -L- PROFILE SEE SHEET 40 & 41

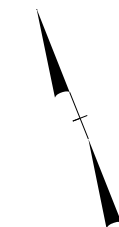


MATCH LINE -L- STA. 332+00.00 SEE SHEET 23

MATCH LINE -L- STA. 345 + 00.00 SEE SHEET 25

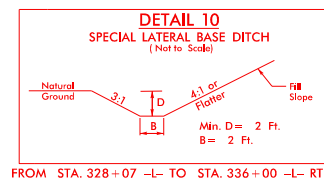

FOR -L- PROFILE SEE SHEET 41 & 42

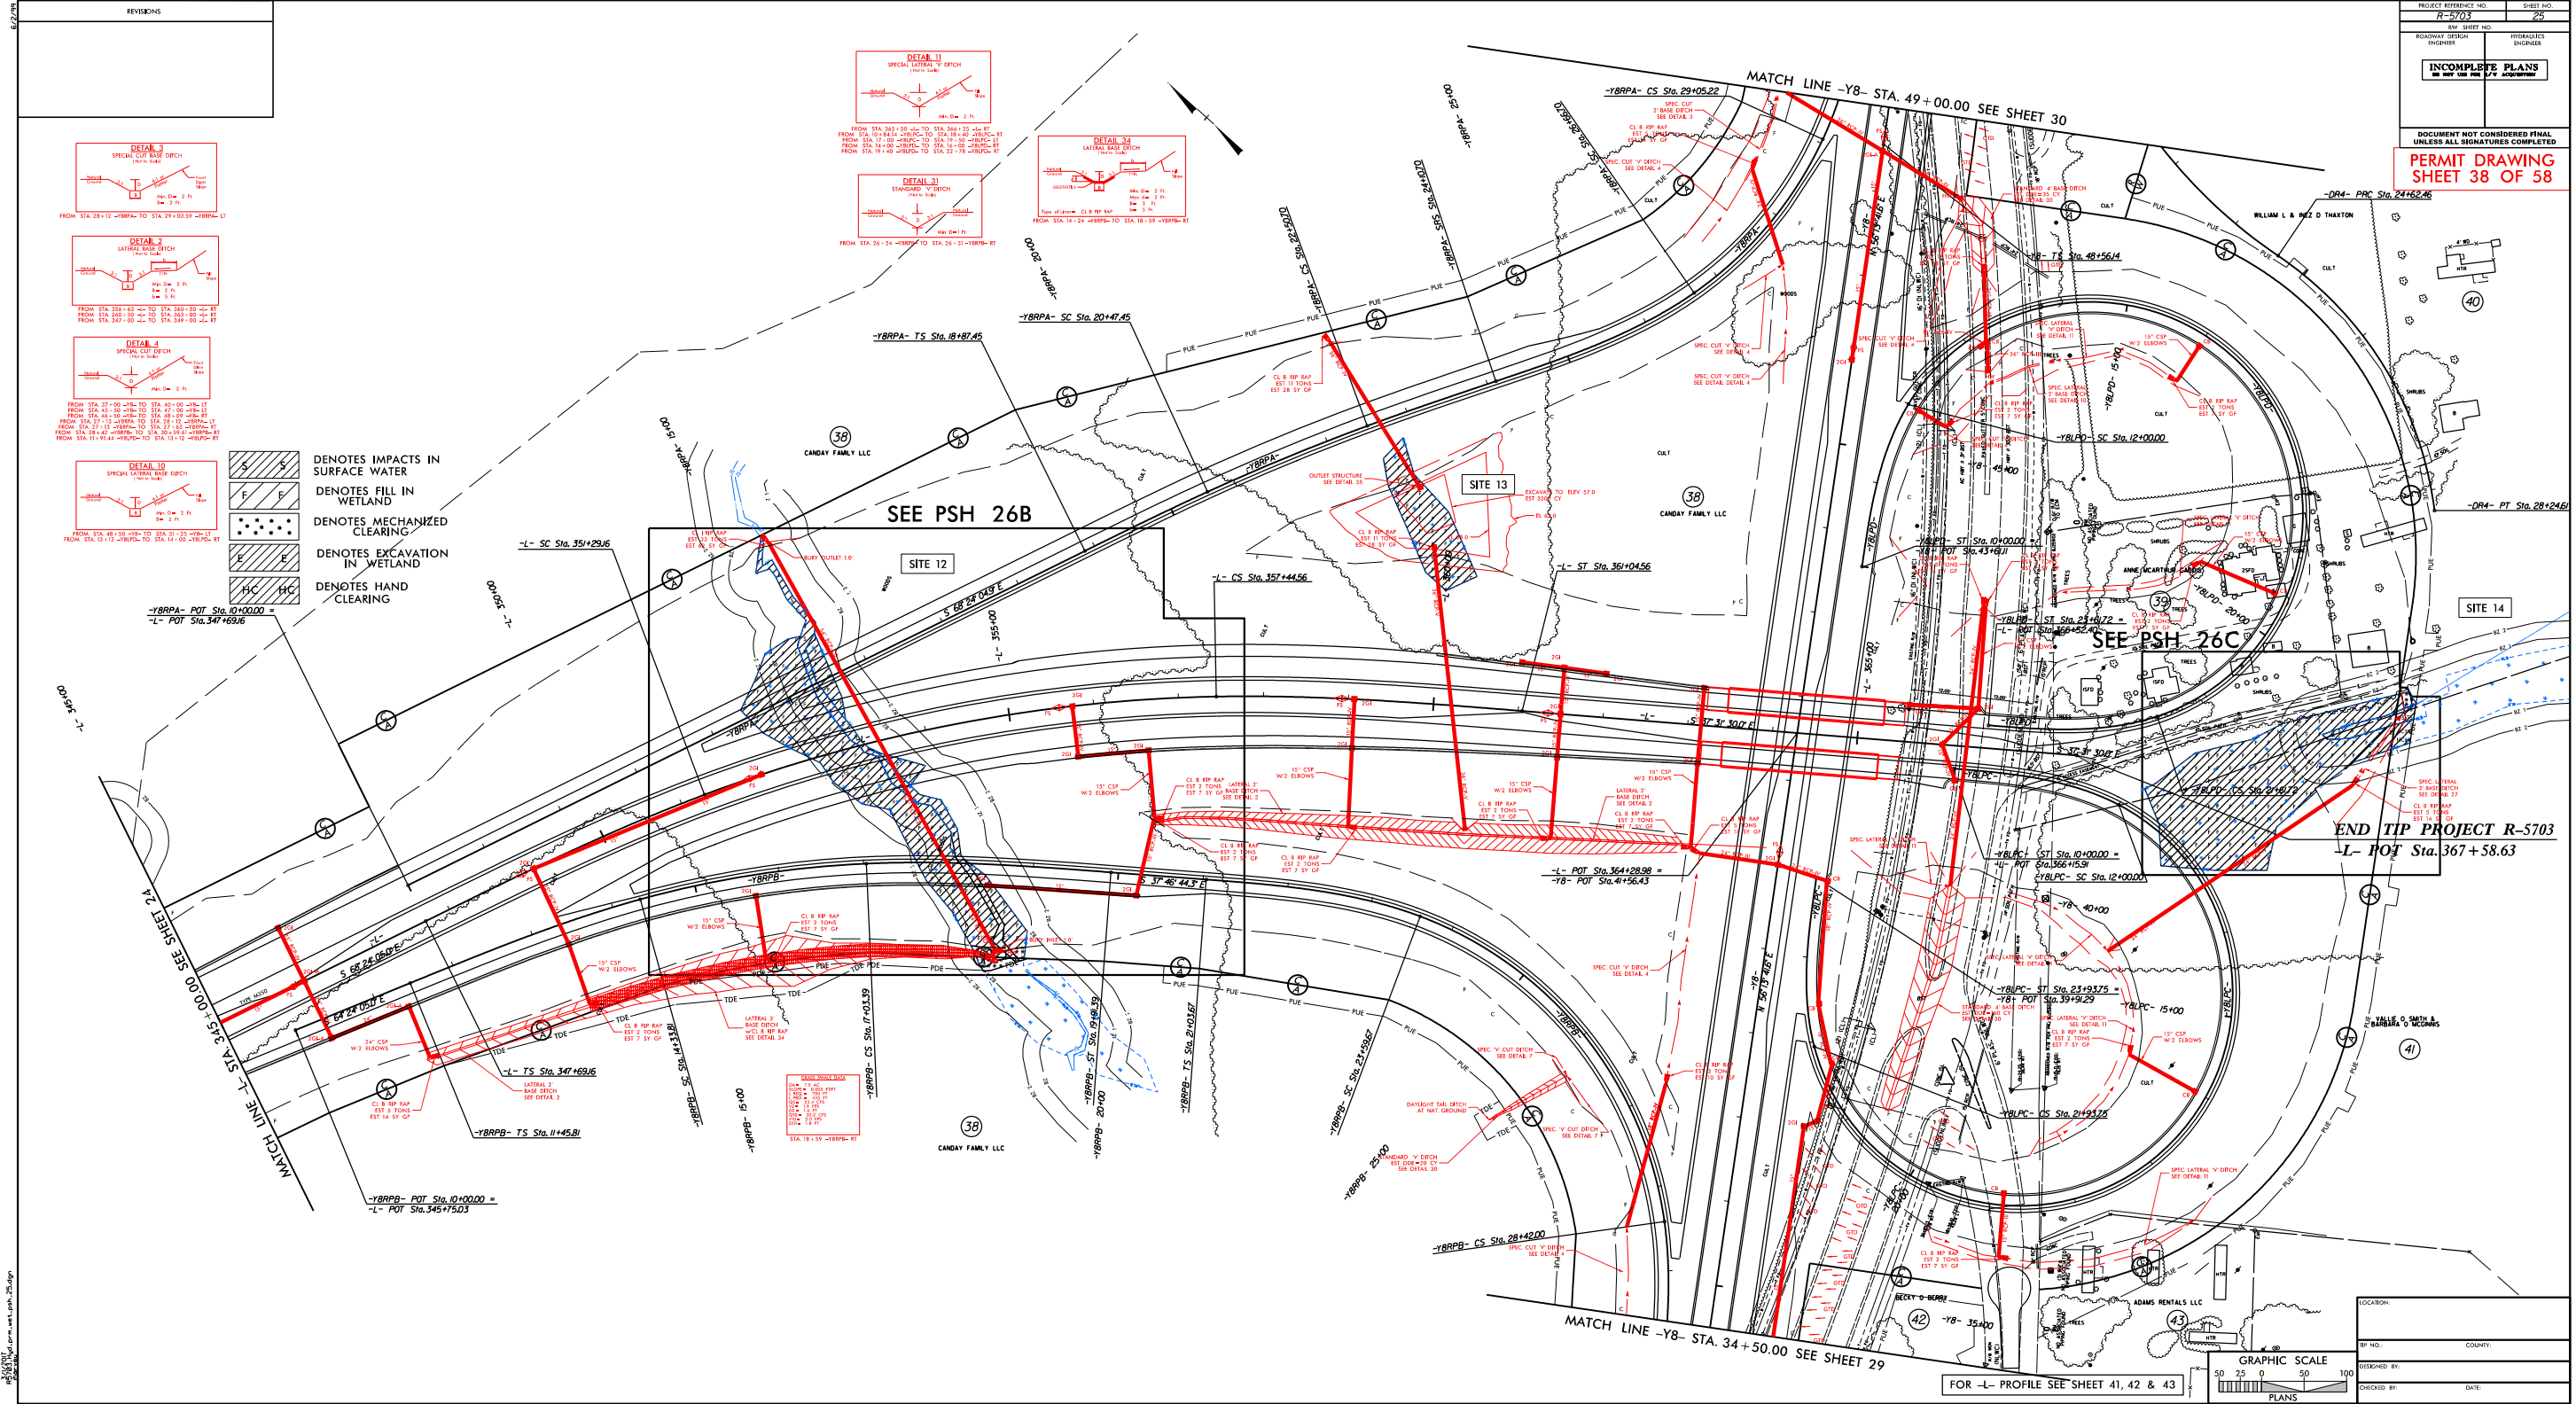

REVISIONS

DETAIL 3
SPECIAL CUT BASE DITCH
FROM STA. 28+12 TO STA. 29+03.59 -YBRPA-LT
W/2 Ditch 2 ft.
W/2 Ditch 2 ft.

DETAIL 3
LATERAL BASE DITCH
FROM STA. 28+12 TO STA. 29+03.59 -YBRPA-LT
W/2 Ditch 2 ft.
W/2 Ditch 2 ft.

DETAIL 4
SPECIAL CUT DITCH
FROM STA. 27+00 TO STA. 28+12 -YBRPA-LT
W/2 Ditch 2 ft.
W/2 Ditch 2 ft.

DETAIL 10
SPECIAL LATERAL BASE DITCH
FROM STA. 28+12 TO STA. 29+03.59 -YBRPA-LT
W/2 Ditch 2 ft.
W/2 Ditch 2 ft.

DETAIL 11
SPECIAL LATERAL V DITCH
FROM STA. 28+12 TO STA. 29+03.59 -YBRPA-LT
W/2 Ditch 2 ft.
W/2 Ditch 2 ft.


DETAIL 12
STANDARD V DITCH
FROM STA. 28+12 TO STA. 29+03.59 -YBRPA-LT
W/2 Ditch 2 ft.
W/2 Ditch 2 ft.

DETAIL 14
LATERAL V DITCH
FROM STA. 28+12 TO STA. 29+03.59 -YBRPA-LT
W/2 Ditch 2 ft.
W/2 Ditch 2 ft.


- DENOTES IMPACTS IN SURFACE WATER
- DENOTES FILL IN WETLAND
- DENOTES MECHANIZED CLEARING
- DENOTES EXCAVATION IN WETLAND
- DENOTES HAND CLEARING

PROJECT REFERENCE NO.	R-5703
SHEET NO.	25
REV. SHEET NO.	
ROADWAY DESIGN	HYDRAULICS
INCOMPLETE PLANS	INCOMPLETE
DOCUMENT NOT CONSIDERED FINAL UNLESS ALL SIGNATURES COMPLETED	
PERMIT DRAWING SHEET 38 OF 58	


END TIP PROJECT R-5703
-L- POT Sta. 367+58.63

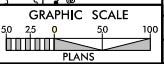

LOCATION:	
TP NO.:	
COUNTY:	
DESIGNED BY:	
CHECKED BY:	
DATE:	

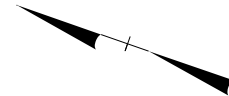


 DENOTES IMPACTS IN SURFACE WATER
DENOTES TEMPORARY IMPACTS IN SURFACE WATER

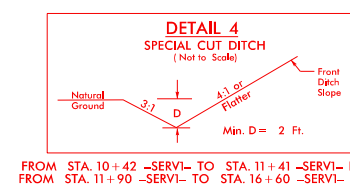

DETAIL 9
SPECIAL CUT DITCH
(Not to Scale)

Natural Ground
6:1 or Flatter
D
1:1 or Flatter
Front Ditch Slope
Min. D = 2 Ft.

FROM STA. 15+50 -YI- TO STA. 16+43 -YI- RT
FROM STA. 15+50 -YI- TO STA. 16+75 -YI- LT

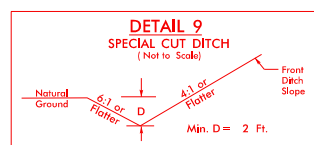

ROBERT GILMER FOSTER, ET AL

③

NEUSE REGIONAL WATER & SEWER

-YI- 15+00

N 70° 37' 22.5" E

SPEC. CUT 'V' DITCH
SEE DETAIL 4

SPEC. CUT 'V' DITCH —
SEE DETAIL 9

C C
20° DI (NRWSA)

SPEC. CUT 'V' DITCH
SEE DETAIL 4

GRASS SWALE DATA

DA= 3.0 AC
SLOPE= 0.018 FT/FT
L REQ.= 300 FT
L PRO.= 470 FT
Q2= 7.7 CFS
V2= 1.9 FPS
D2= 1.1 FT
Q10= 10.8 CFS
V10= 2.0 FPS
D10= 1.2 FT


STA 16+60 -SERV1- RT

0 1 2 

FOR -Y1- PROFILE SEE SHEET 6, 43 & 44

8/17/99

3/1/2017
35703_Hyd-prm_wet_psh-26.dgn

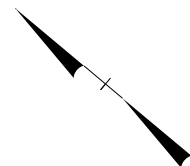

PERMIT DRAWING
SHEET 51 OF 58



A rectangular area is divided into two equal parts by a vertical line. Each part is labeled with the letter 'E'.

DENOTES EXCAVATION
IN WETLAND







-YI- 50+00



8/17/99
3/1/2017 Hyd.prm.wet.psh, 30.dgn
harvey

PERMIT DRAWING
SHEET 54 OF 58

PROJECT REFERENCE NO.		SHEET NO.	
R-5703		30	
RW SHEET NO.			
ROADWAY DESIGN ENGINEER		HYDRAULICS ENGINEER	
INCOMPLETE PLANS DO NOT USE FOR R/W ACQUISITION			
DOCUMENT NOT CONSIDERED FINAL UNLESS ALL SIGNATURES COMPLETED			

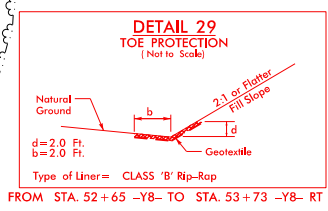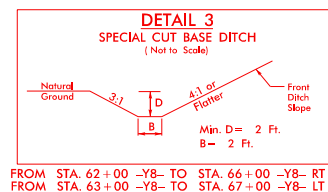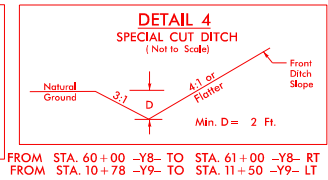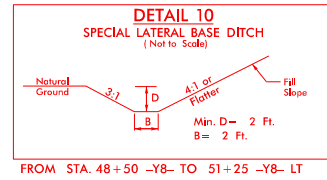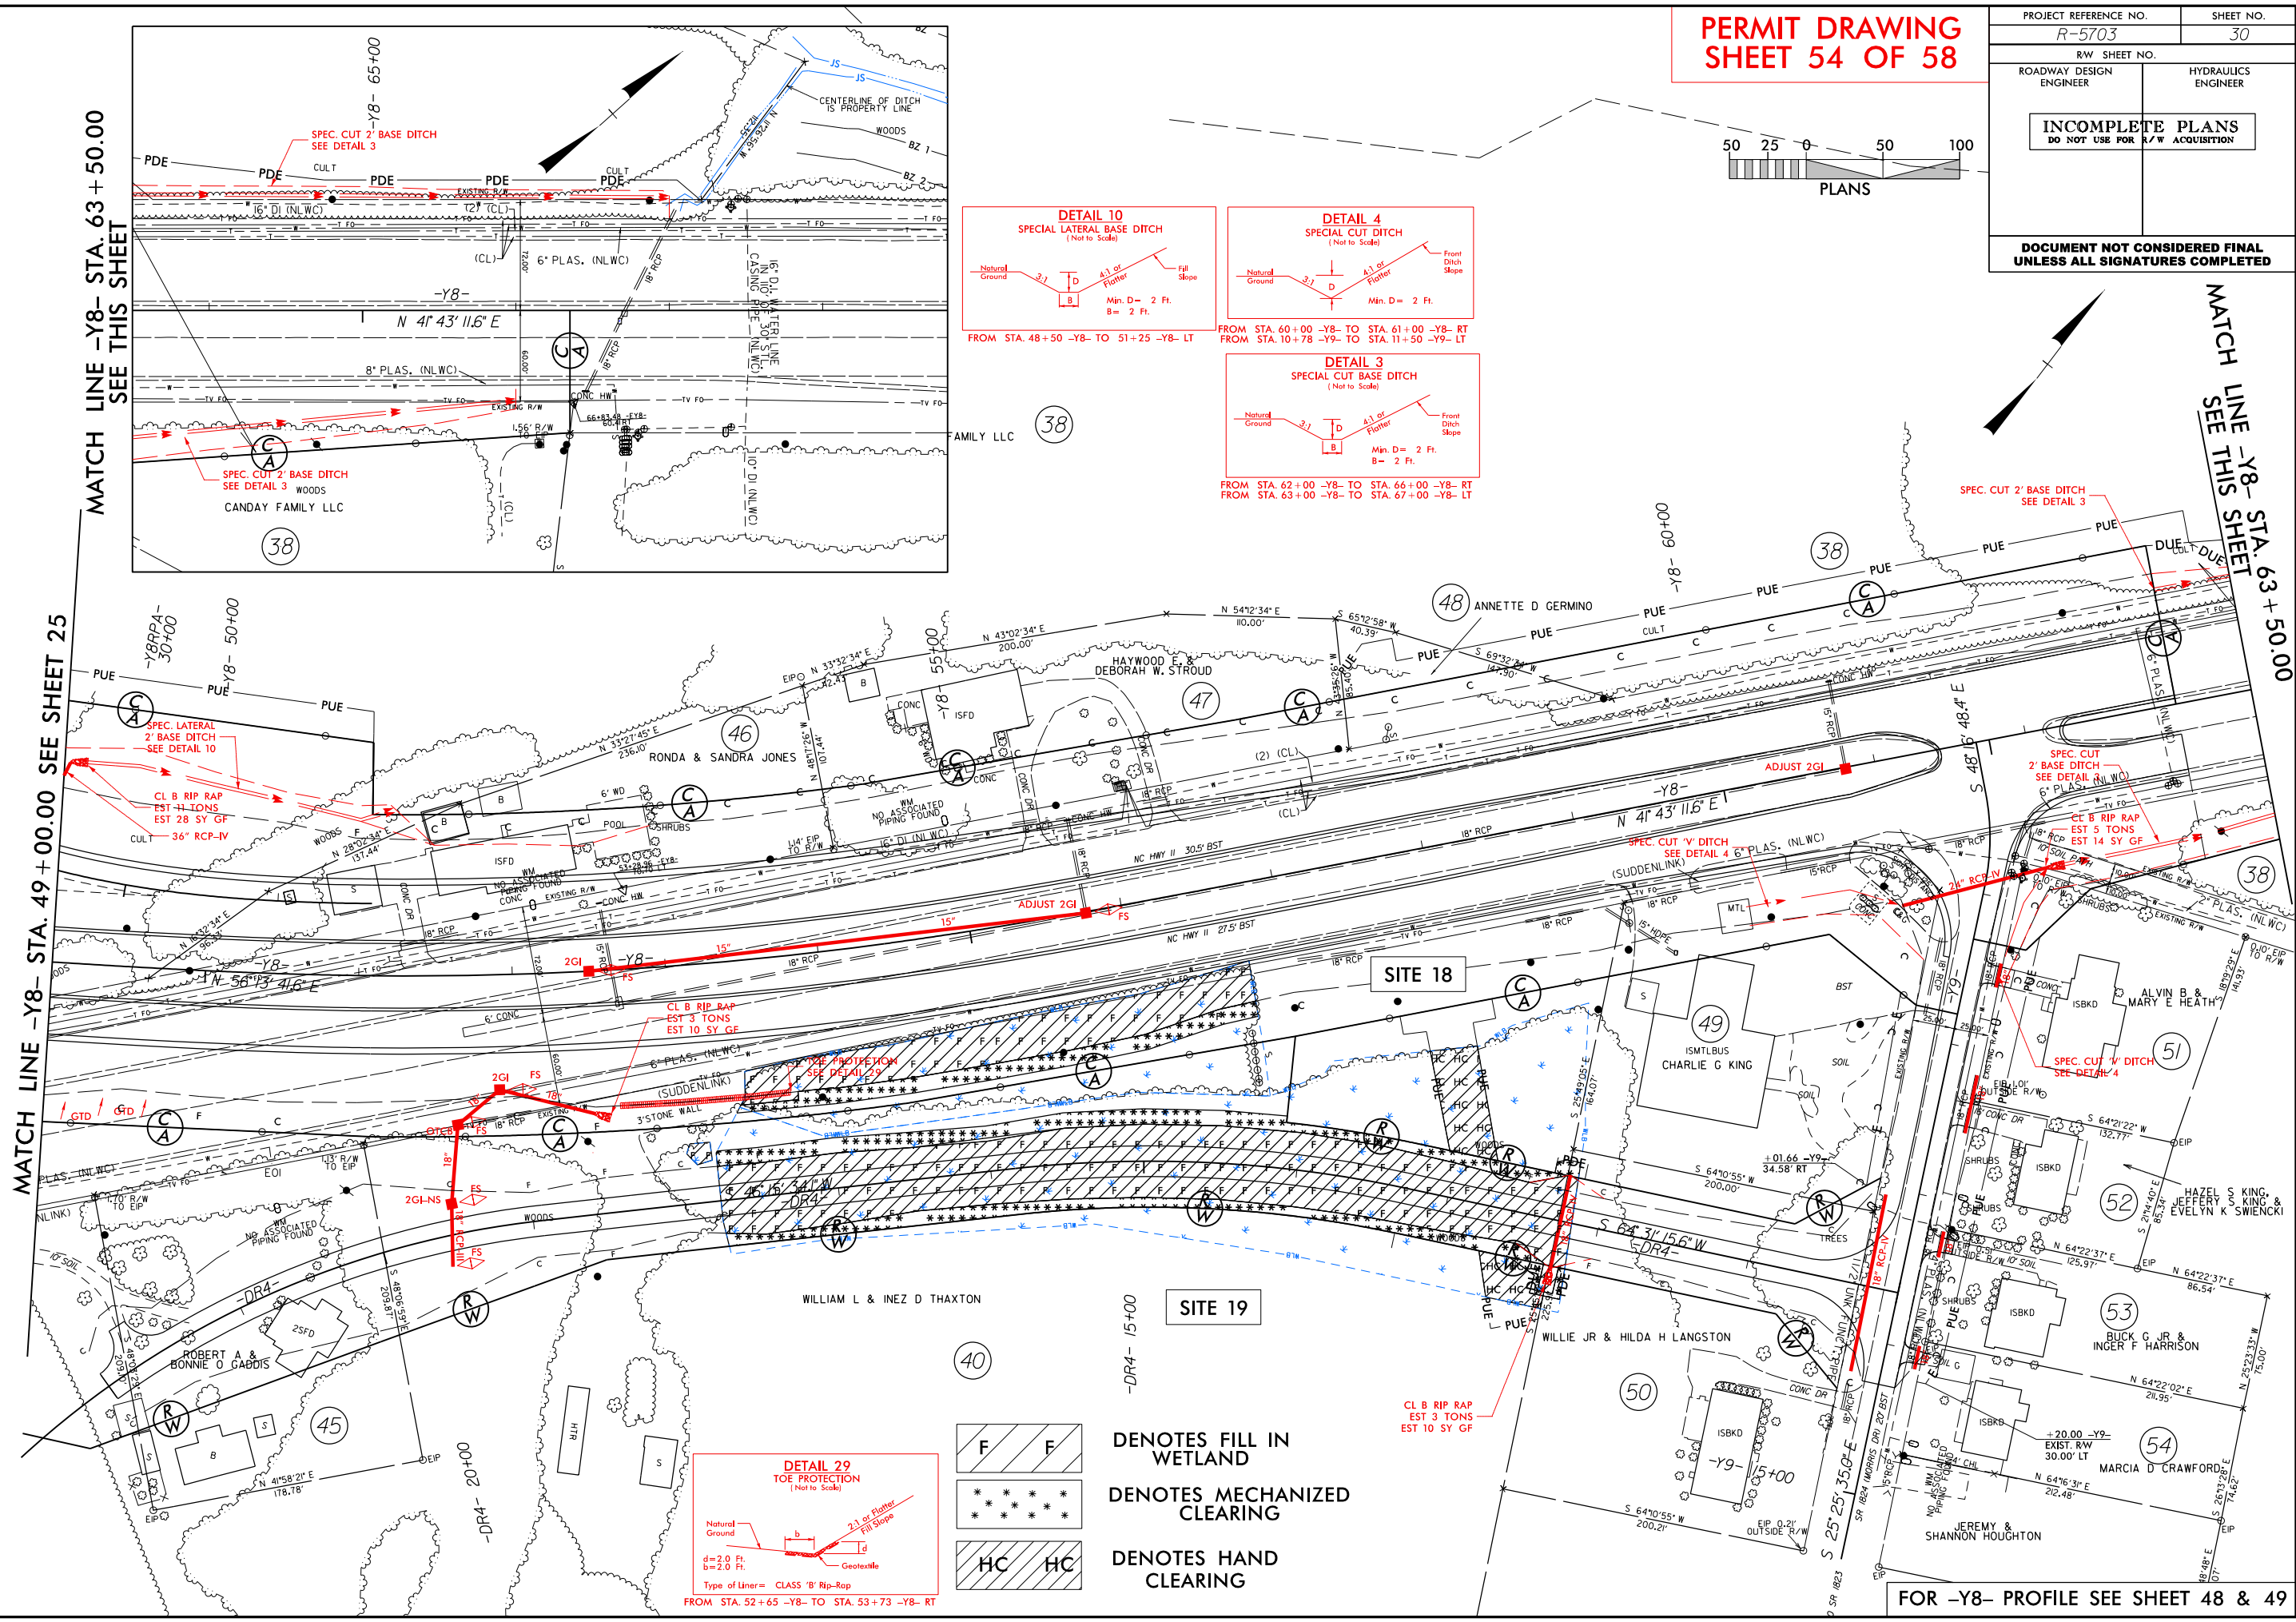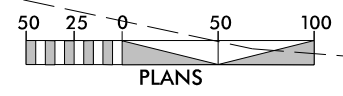

- F F DENOTES FILL IN WETLAND
- * * * DENOTES MECHANIZED CLEARING
- HC HC DENOTES HAND CLEARING

FOR -Y8- PROFILE SEE SHEET 48 & 49

WETLAND PERMIT IMPACT SUMMARY													
Site No.	Station (From/To)	Structure Size / Type	Feature Label (NRTR)	WETLAND IMPACTS					SURFACE WATER IMPACTS				
				Permanent Fill In Wetlands (ac)	Temp. Fill In Wetlands (ac)	Excavation in Wetlands (ac)	Mechanized Clearing in Wetlands (ac)	Hand Clearing in Wetlands (ac)	Permanent SW impacts (ac)	Temp. SW impacts (ac)	Existing Channel Impacts Permanent (ft)	Existing Channel Impacts Temp. (ft)	Natural Stream Design (ft)
1	70+14-70+95 -L- LT	42" RCP	SAA-UT to Stonyton Creek						0.01		142		
2	84+81-90+20 -L-	ROAD FILL	SAB-UT to Stonyton Creek						0.06	< 0.01	709	36	
2A	15+00 -Y1LPA- RT	ROAD FILL	SAB-UT to Stonyton Creek							< 0.01		55	
3	27+21 -Y1PRA-	66" RCP	SAB-UT to Stonyton Creek						0.02	< 0.01	170	10	
4	163+05-164+48 -L-	72" RCP	SAC-UT to Stonyton Creek						0.02	< 0.01	339	58	
5	193+38-194+24 -L- RT	42" RCP	23-UT to Stonyton Creek						< 0.01	0.01	14	84	
6	221+55-223+86-L-	BRIDGE	W/SA to Stonyton Cr SAD-UT to Stonyton Cr	0.25		0.01	0.11	3.37		0.09		289	
7	250+00 -L- RT	42" RCP	26-UT to Stonyton Creek						< 0.01		11		
8	268+50 -L- LT RT	66" RCP	SAG-UT to Stonyton Creek						0.02	< 0.01	226	76	
9	286+40-312+21-L-	ROAD FILL	WK	10.29			1.14						
10	336+03-338+00 -L- LT	ROAD FILL	WM	0.13									
11	341+83 -L-	BRIDGE	SBA-UT to Beaverdam Branch							< 0.01		30	
12	352+00-354+79 -L-	54" RCP	WP/SBC-UT to Beaverdam Branch	0.61		< 0.01	0.01		0.12		640		
13	359+70-360+40 -L- LT	36" RCP	WQ	0.18									
14	12+16-13+57 -Y8LPC- RT	ROAD FILL	WR/33-UT to Neuse River	0.67		0.02	< 0.01	0.01	0.03	< 0.01	98	12	
15	16+20 -SERV1-	54" RCP	SAB-UT to Stonyton Creek						0.02	< 0.01	122	51	
16	40+61-43+50 -Y1- LT	ROAD FILL	WD	0.10			0.06						
17	36+97-45+27 -Y1- RT	ROAD FILL	WC	0.25		< 0.01	0.14	0.47					
18	53+38-56+75 -Y8- RT	ROAD FILL	WS	0.20			0.07						
19	11+17-16+96 -DR4-	ROAD FILL	WS	0.60			0.10	0.07					
20	208+21-208+84-L-RT	ROAD FILL	SAD-UT to Stonyton Creek							< 0.01		64	
TOTALS*:				13.26		0.05	1.65	3.92	0.30	0.15	2473	766	0

*Rounded totals are sum of actual impacts

NOTES:
SITE 6: IMPACTS OF 612 SF (0.014 AC) DUE TO BRIDGE PILES

NC DEPARTMENT OF TRANSPORTATION
DIVISION OF HIGHWAYS
3-2-17
LENOIR COUNTY
R-5703
46375.2.1
SHEET 58 OF 58