


KIOTI TRACTOR

USGS QUAD (2013) - KNIGHTDALE



K:\15-0260\50260-KiotiTractor\Proj\wetlands\CAD\PCN\Embla.dwg - Wednesday, July 13, 2016 9:28:03 AM - BEASLEY, TROY

WENDELL WAKE COUNTY NORTH CAROLINA

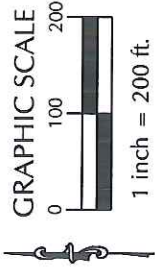

WETLAND A

WETLAND B

PROPERTY BOUNDARY

RESTRICTIVE
CONSERVATION AREA
ACTION ID# 200320536
DB: 10442; PAGE: 2260

U.S. ROUTE 264

KIOTT DRIVE

RECEIVED


JUL 15 2016

WETLAND LOCATION EXHIBIT


2016

VED

REGULATORY FIELD OFFICE

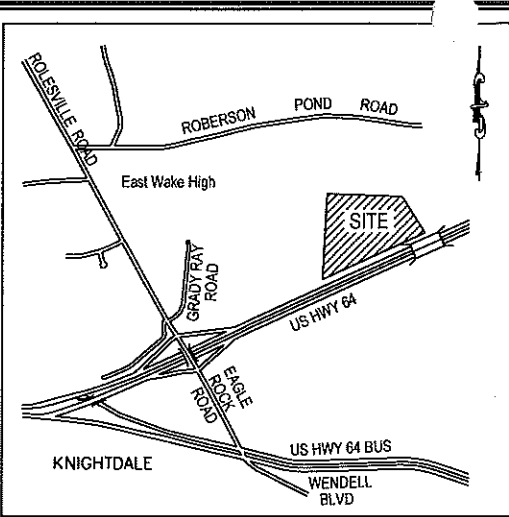

LOCATION MAP
NO SCALE

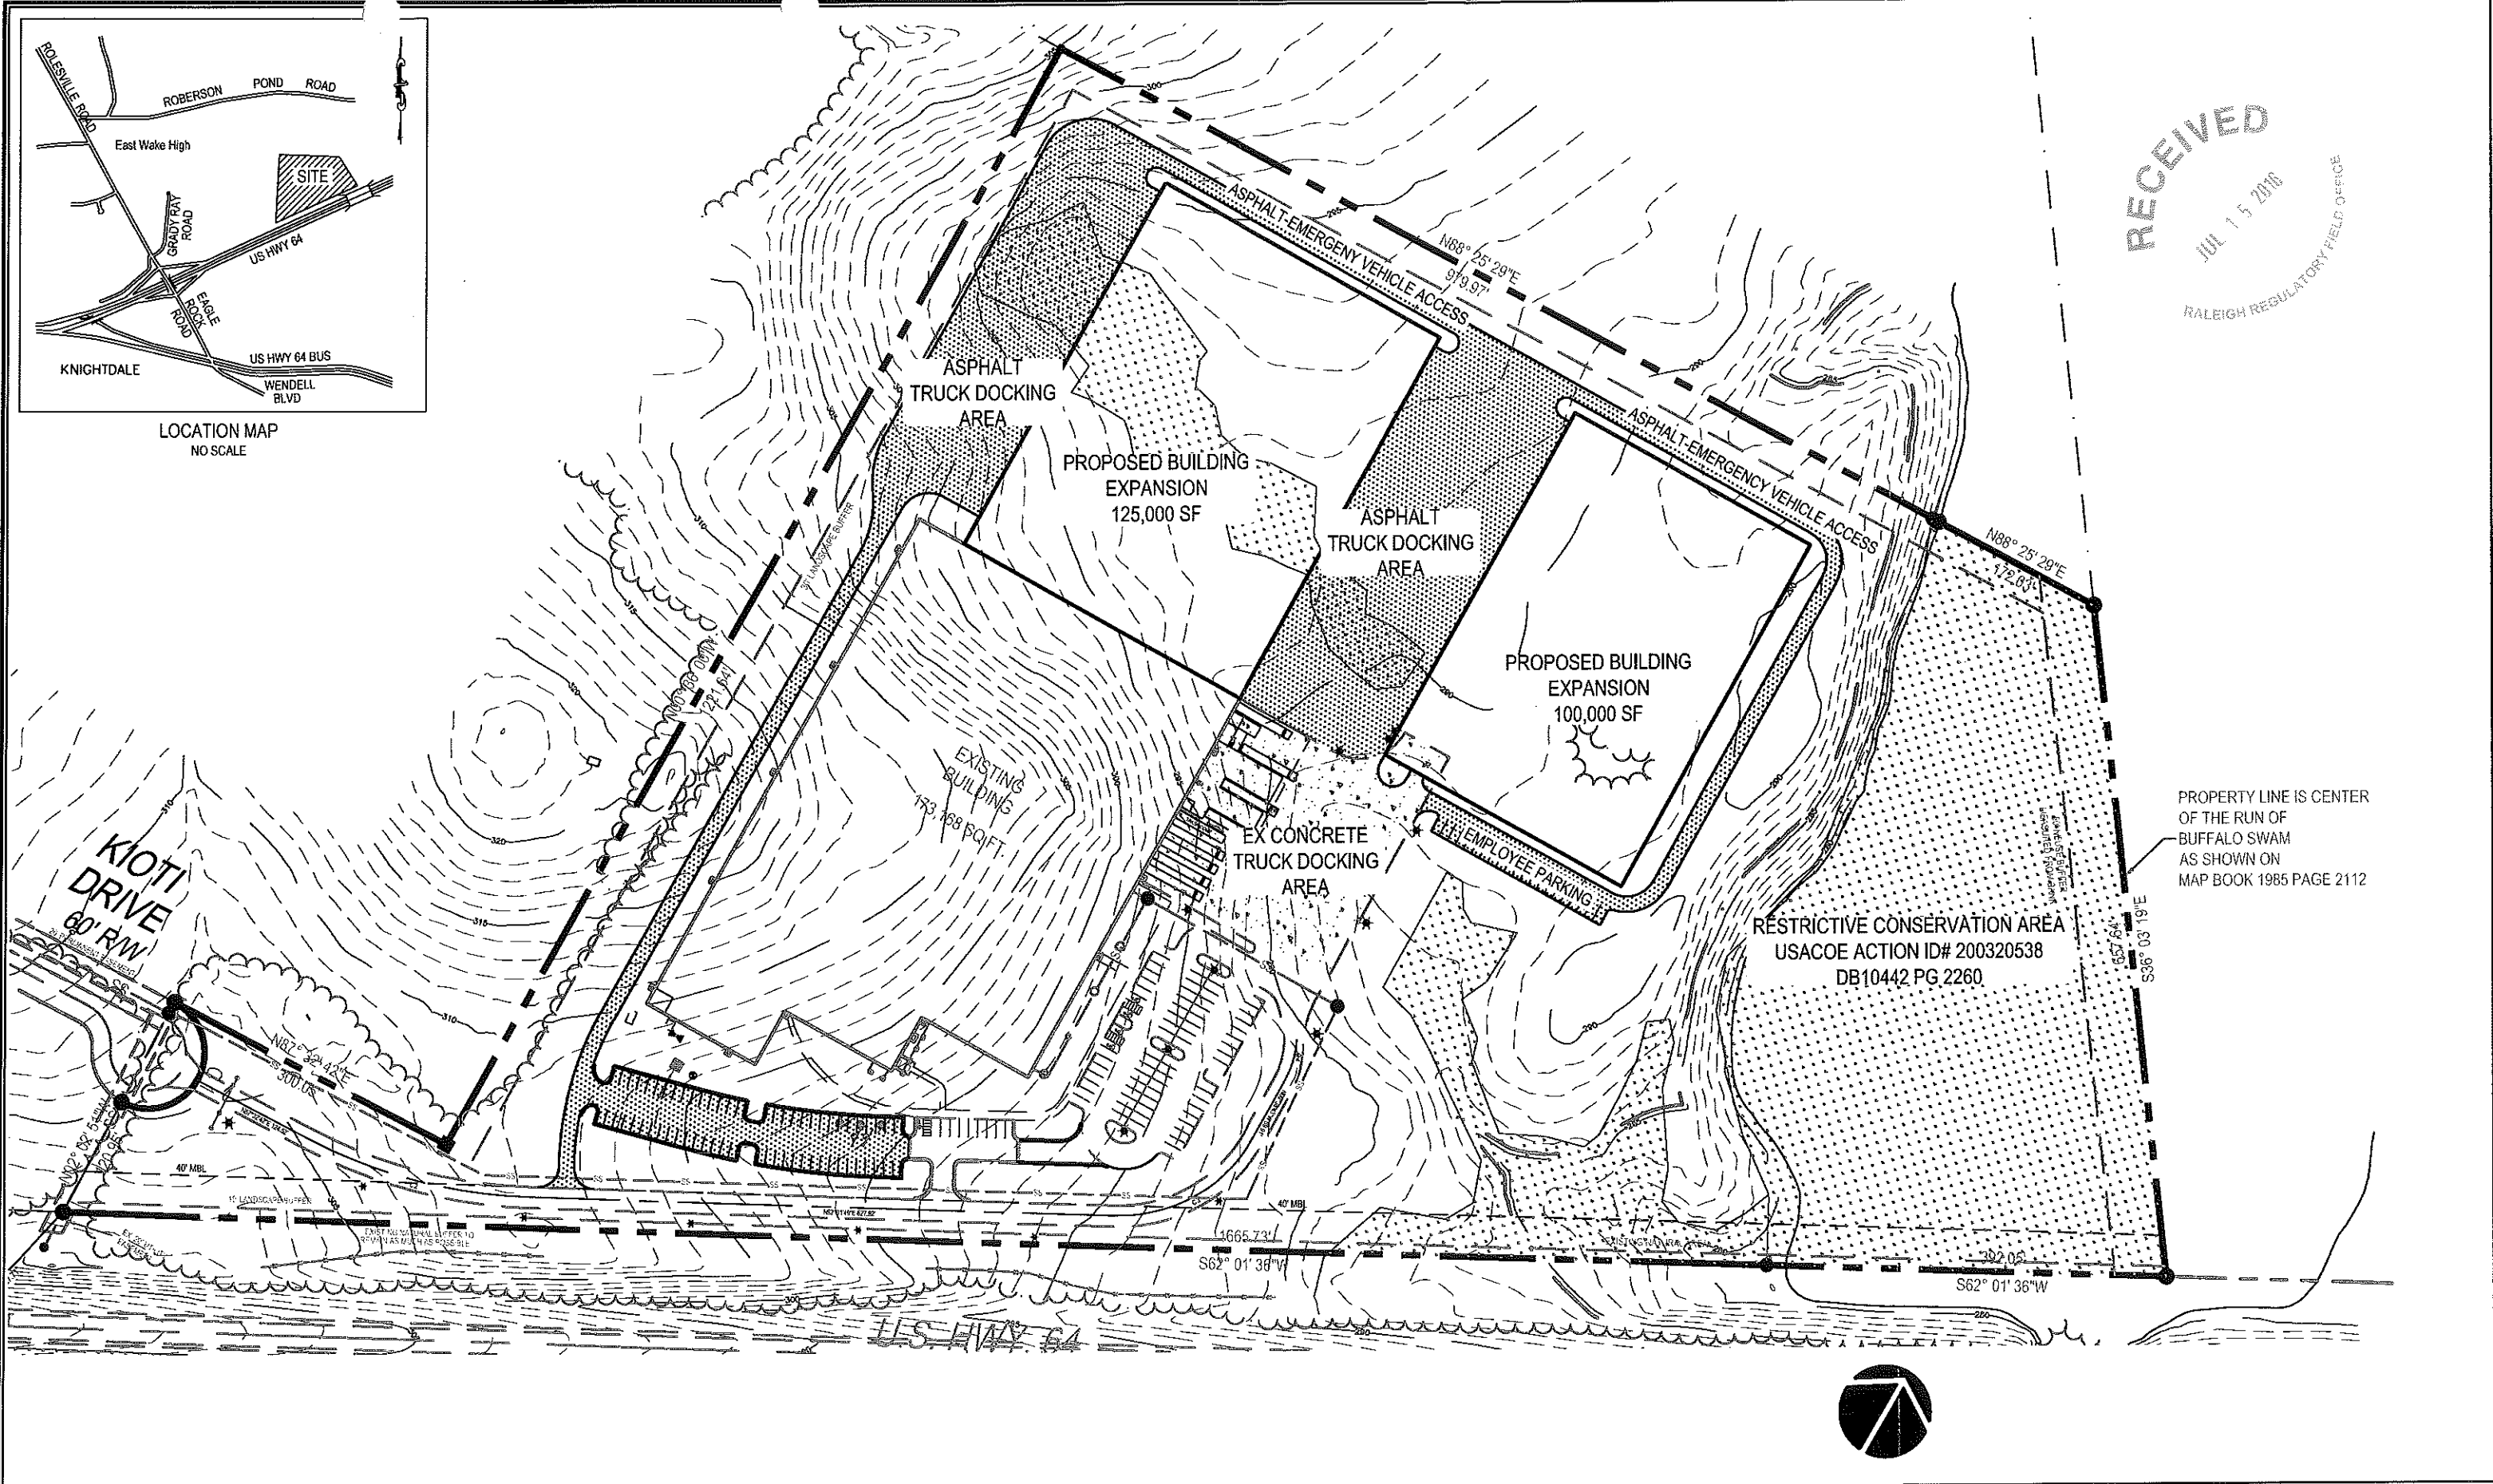

RECEIVED
JUL 15 2016
RALEIGH REGULATORY FIELD OFFICE

PROPERTY LINE IS CENTER OF THE RUN OF BUFFALO SWAM AS SHOWN ON MAP BOOK 1985 PAGE 2112

RESTRICTIVE CONSERVATION AREA
USACOE ACTION ID# 200320538
DB10442 PG 2260



K:\15115-0260\150260-KiottiTractor\Proj\Wendell\CAD\General Map.dwg - Monday, June 27, 2016 8:05:06 PM - RESHECK, KEN

No.	Revision	Date	By	Designer	Scale
				KLU	1"=150'
				WB	6/24/16
				WB	02/15/2016

KIOTI TRACTOR
 WAKE COUNTY
 NORTH CAROLINA

OVERALL MAP

WithersRavenel
 Engineers | Planners
 131 S. Wilmington Street | Raleigh, NC 27601 | (919) 469-3340 | license #: C-0832 | www.withersravenel.com



Sheet No.
1

IMPACT AREA

IMPACT AREA #1 - WETLAND (PERMANENT)
± 1.08 AC (47,150 SF)

PROPERTY LINE IS CENTER OF THE RUN OF BUFFALO SWAM AS SHOWN ON MAP BOOK 1985 PAGE 2112

RESTRICTIVE CONSERVATION AREA
USACOE ACTION ID# 200320538
DB10442 PG 2260

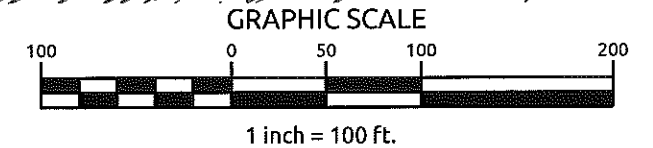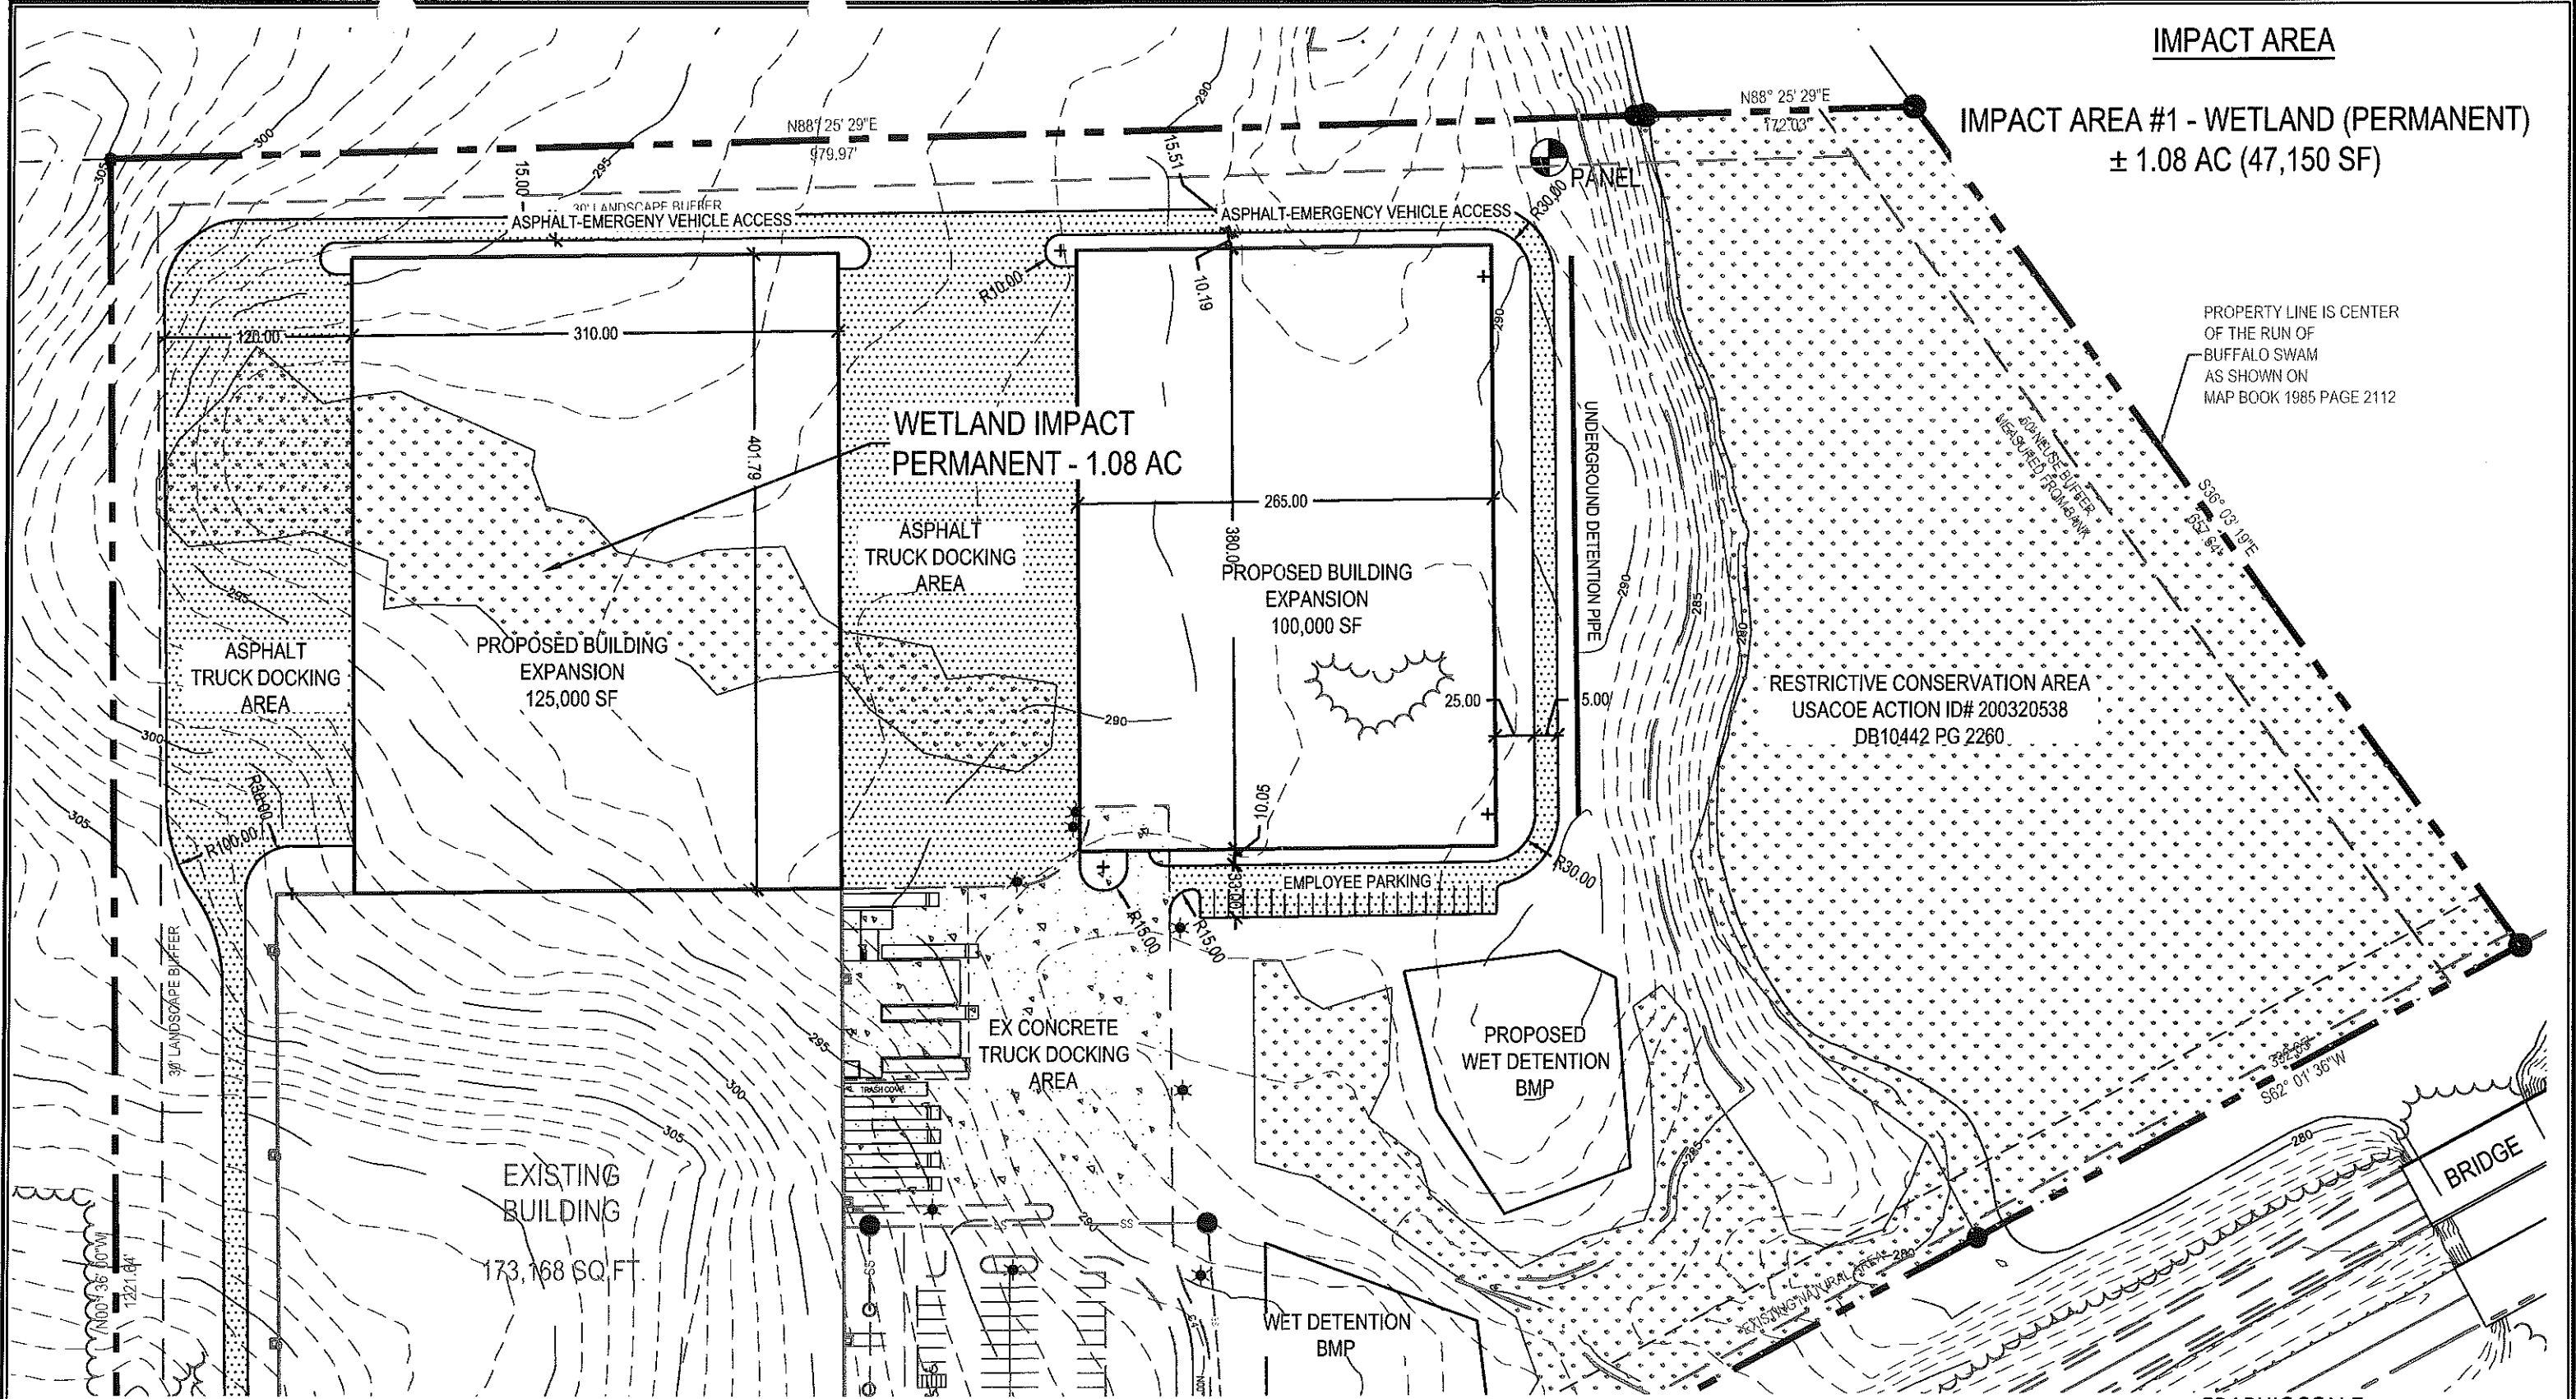

I:\15-0260\150260-Plan\Tractor\Map\Wetlands\CAD\Impact_Map.dwg - Monday, June 27, 2016 3:05:30 PM - JESIECK, NEN

No.	Revision	Date	By

Designer:	KLI	Scale:	1"=100'
Drawn By:	WR	Date:	6/26/16
Checked By:	WR	Job No.:	02150260

KIOTI TRACTOR
WAKE COUNTY
NORTH CAROLINA

WETLANDS IMPACT MAP

WithersRavenel
Engineers | Planners
131 S. Wilmington Street | Raleigh, NC 27601 | t: 919.469.3340 | license #: C-0832 | www.withersravenel.com

Sheet No.
2