


NORTH CAROLINA DEPARTMENT OF
TRANSPORTATION
DIVISION OF HIGHWAYS
PROJECT DEVELOPMENT &
ENVIRONMENTAL ANALYSIS UNIT



VICINITY NC 211

FROM US 15 - 501 IN ABERDEEN
TO SR 1244 - SR 1311 IN RAEFORD,
MOORE, AND HOKE COUNTIES
STIP PROJECT R-5709

**FIGURE
1**

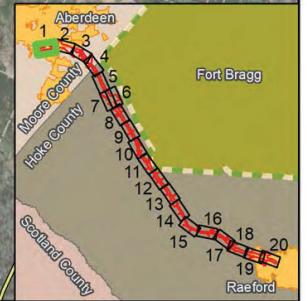

<ul style="list-style-type: none"> Study Area Expanded Study Area Existing Right-Of-Way Municipal Boundary Parcel Boundary 	<ul style="list-style-type: none"> Agriculture Parcel Fort Bragg Boundary Conservation Properties Proposed Slope stakes Existing Railroad Alignment 	<ul style="list-style-type: none"> Delineated Streams Delineated Wetlands Delineated Ponds Potential Impact Area: Slope stakes + 25' buffer 	<ul style="list-style-type: none"> Fire Station School Cemetery Church 	<ul style="list-style-type: none"> Hazardous Waste Site UST 	Potential Relocations <ul style="list-style-type: none"> Business Church Community Facility Home 	NC 211 FROM US 15 - 501 TO W. PALMER ST/ MOCKINGBIRD HILL RD MOORE AND HOKE COUNTIES STIP PROJECT R-5709	0 150 300 Feet FIGURE 2-1
---	--	---	--	---	---	--	--






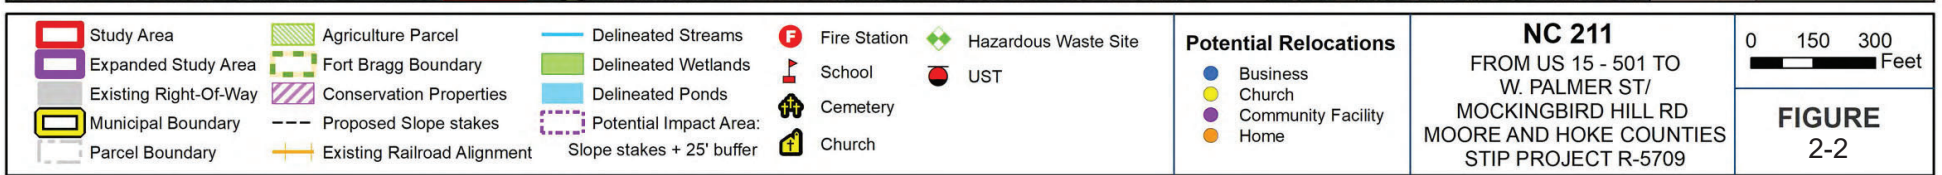



FIGURE 2-2

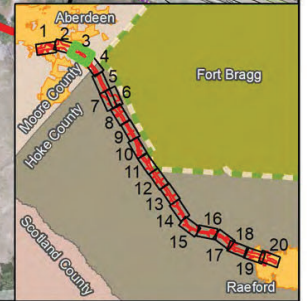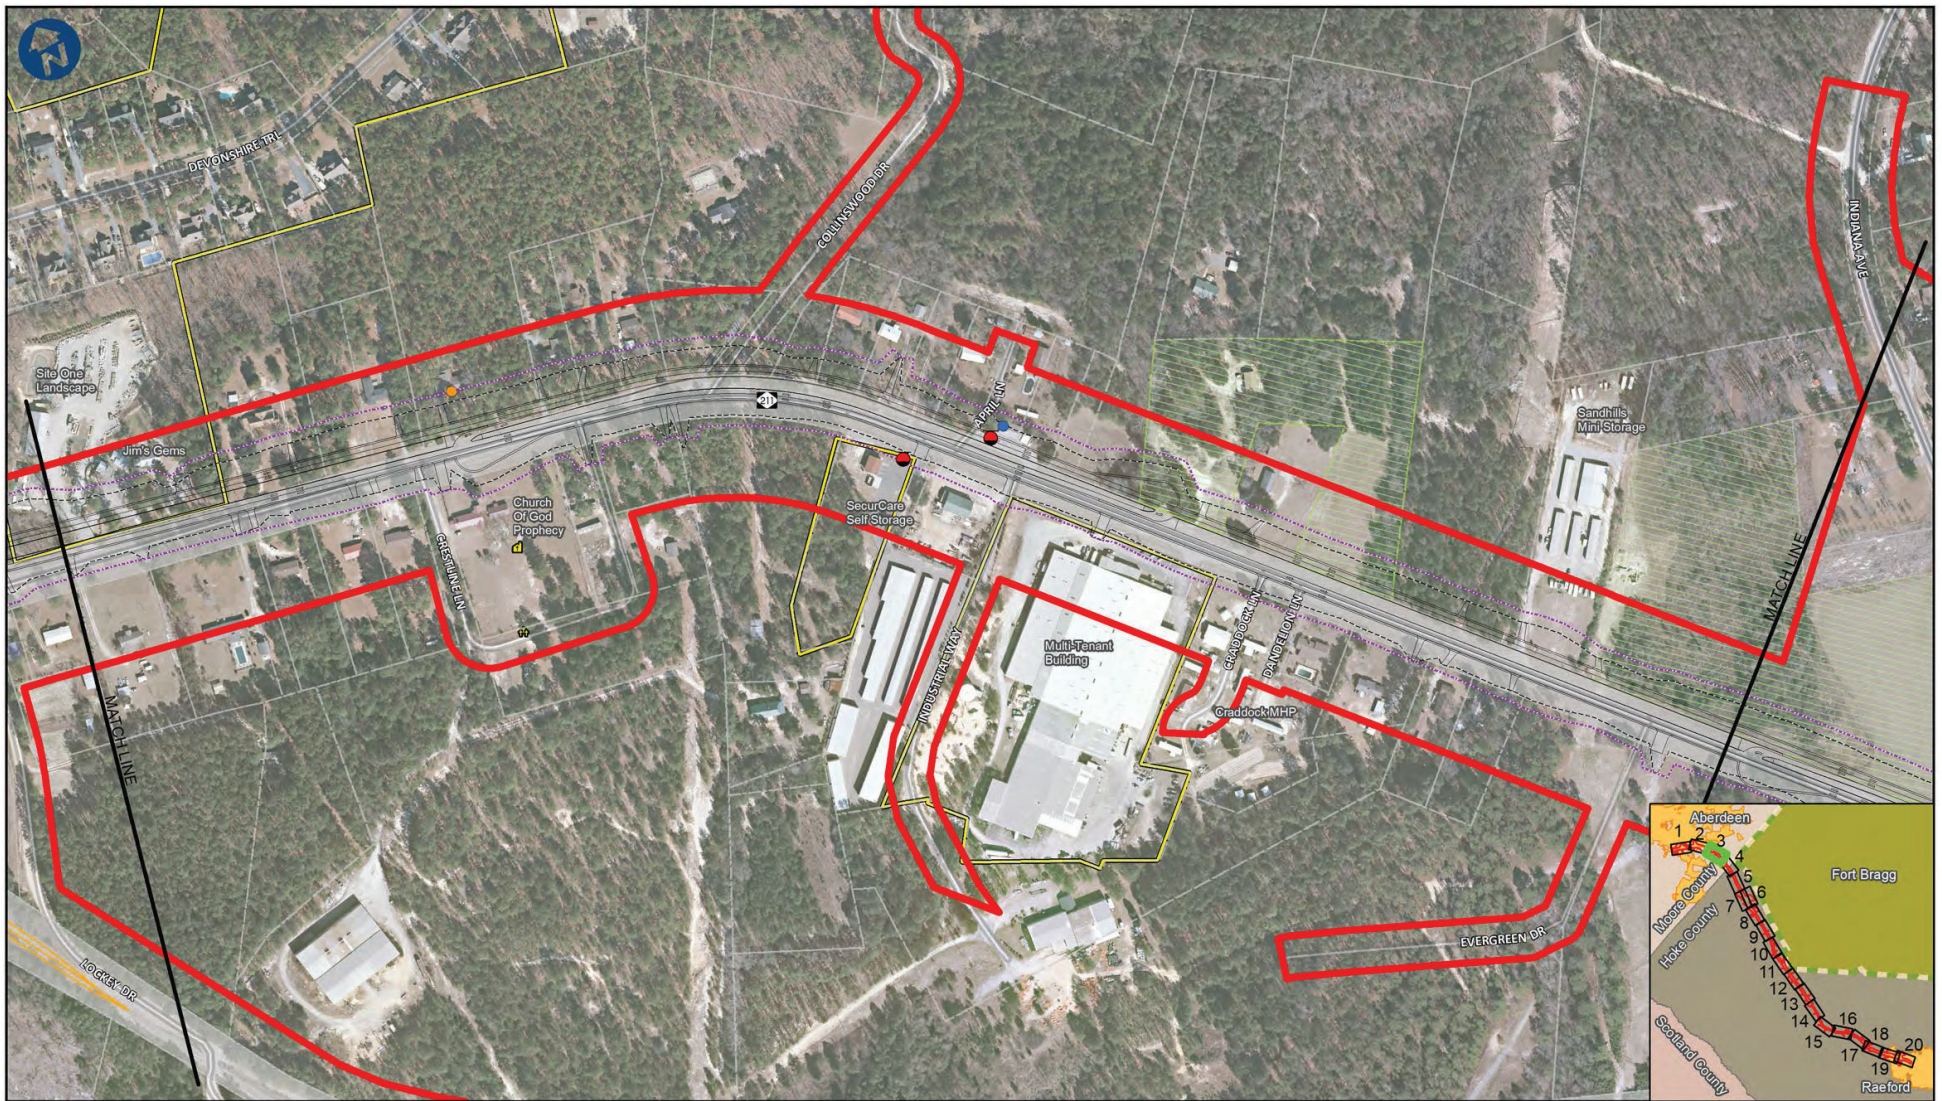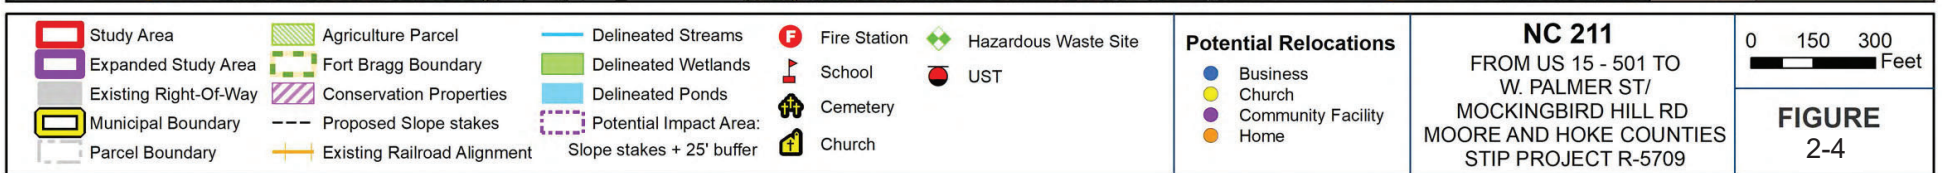



<ul style="list-style-type: none"> Study Area Expanded Study Area Existing Right-Of-Way Municipal Boundary Parcel Boundary 	<ul style="list-style-type: none"> Agriculture Parcel Fort Bragg Boundary Conservation Properties Proposed Slope stakes Existing Railroad Alignment 	<ul style="list-style-type: none"> Delineated Streams Delineated Wetlands Delineated Ponds Potential Impact Area: Slope stakes + 25' buffer 	<ul style="list-style-type: none"> Fire Station School Cemetery Church 	<ul style="list-style-type: none"> Hazardous Waste Site UST 	Potential Relocations <ul style="list-style-type: none"> Business Church Community Facility Home 	<p>NC 211 FROM US 15 - 501 TO W. PALMER ST/ MOCKINGBIRD HILL RD MOORE AND HOKE COUNTIES STIP PROJECT R-5709</p>	<p>0 150 300 Feet</p> <p>FIGURE 2-3</p>
---	--	---	--	---	---	--	--

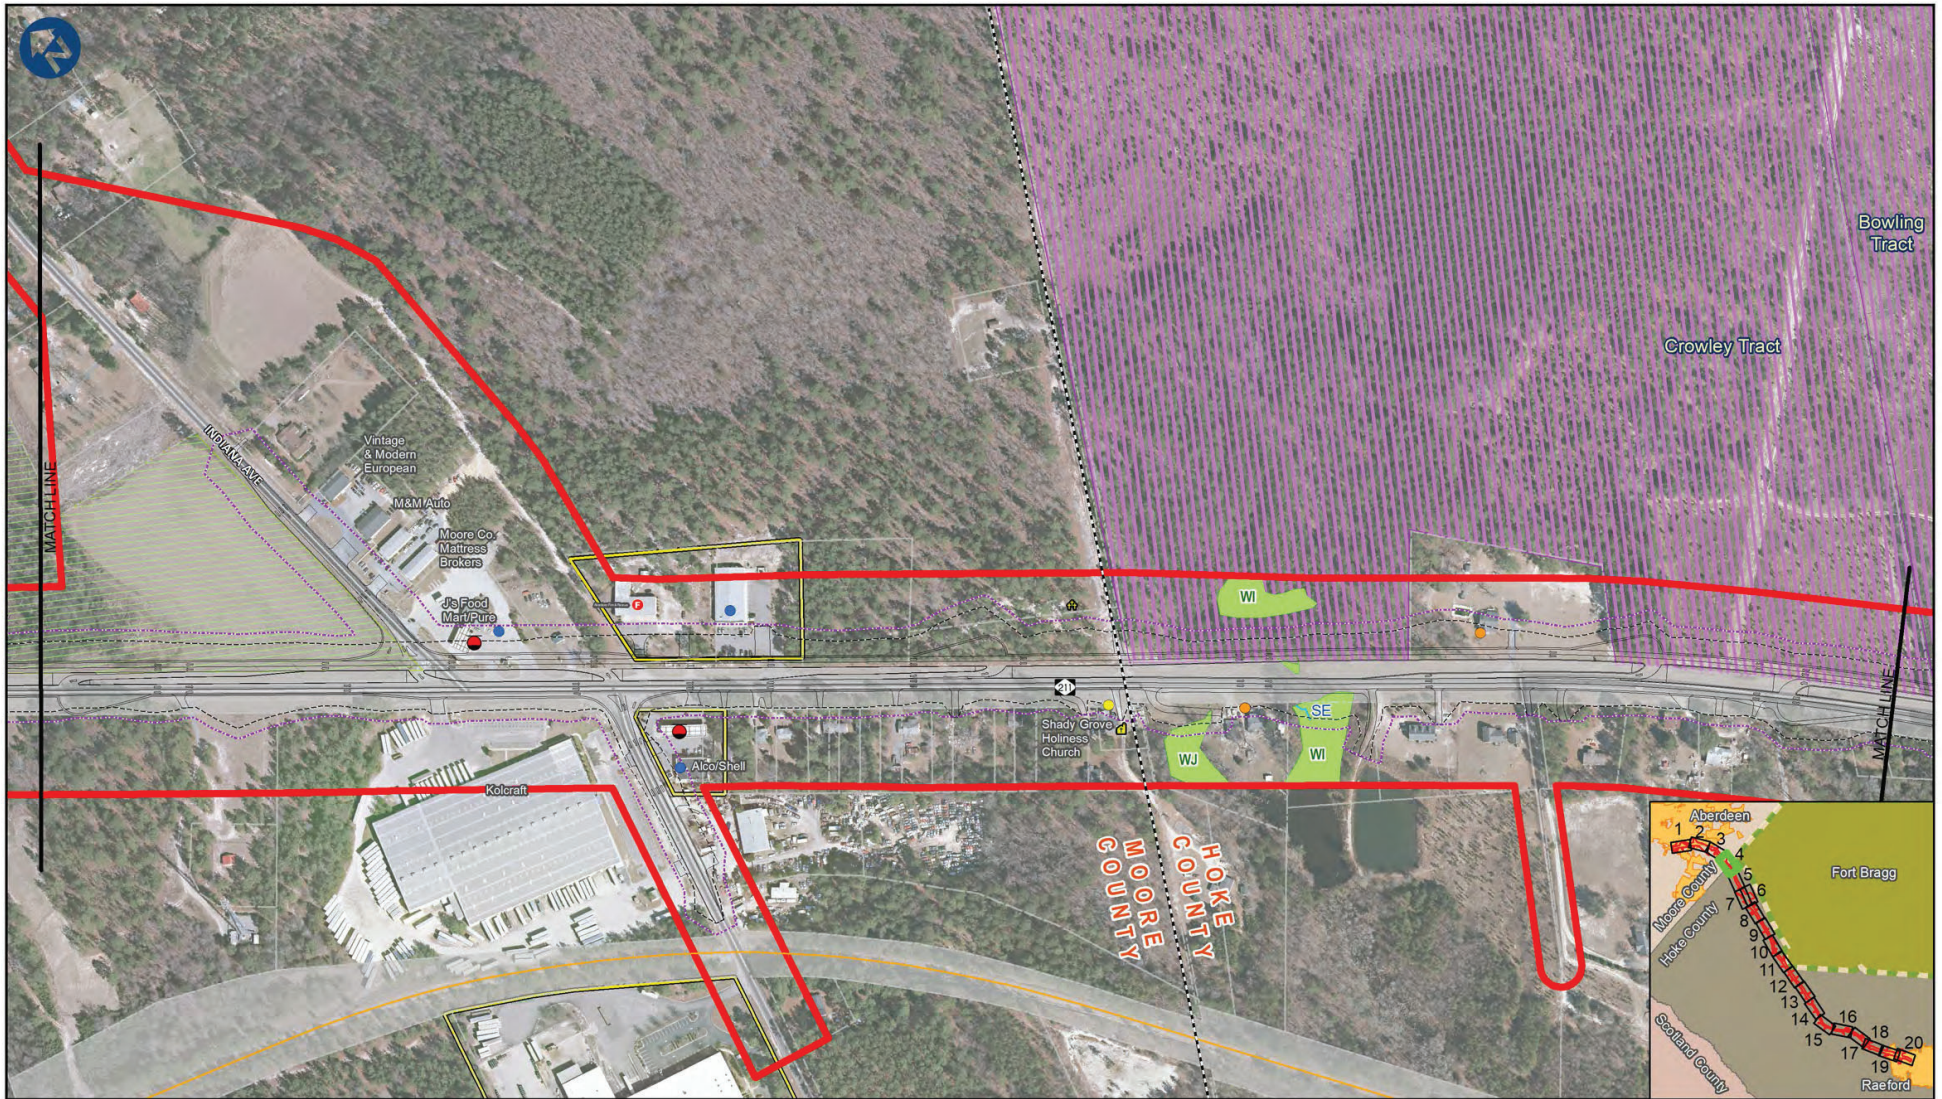


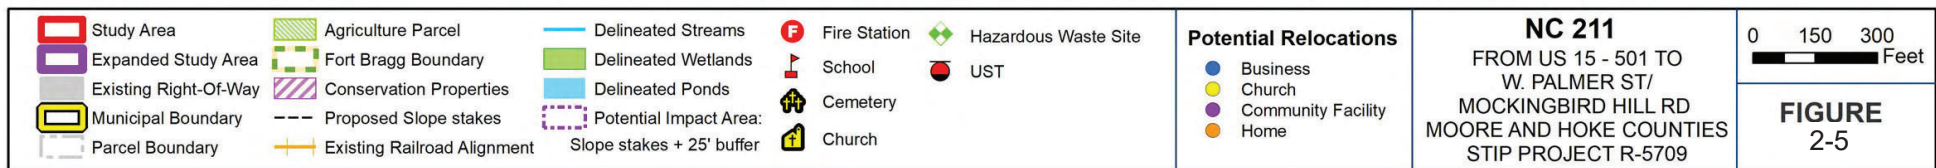


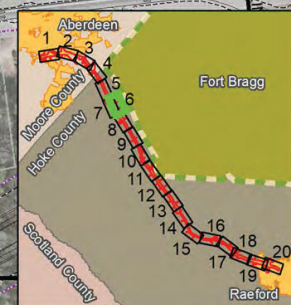




<ul style="list-style-type: none"> Study Area Expanded Study Area Existing Right-Of-Way Municipal Boundary Parcel Boundary 	<ul style="list-style-type: none"> Agriculture Parcel Fort Bragg Boundary Conservation Properties Proposed Slope stakes Existing Railroad Alignment 	<ul style="list-style-type: none"> Delinedated Streams Delinedated Wetlands Delinedated Ponds Potential Impact Area: Slope stakes + 25' buffer 	<ul style="list-style-type: none"> Fire Station School Cemetery Church 	<ul style="list-style-type: none"> Hazardous Waste Site UST 	Potential Relocations <ul style="list-style-type: none"> Business Church Community Facility Home 	NC 211 FROM US 15 - 501 TO W. PALMER ST/ MOCKINGBIRD HILL RD MOORE AND HOKE COUNTIES STIP PROJECT R-5709	0 150 300 Feet FIGURE 2-6
---	--	--	--	---	---	--	--

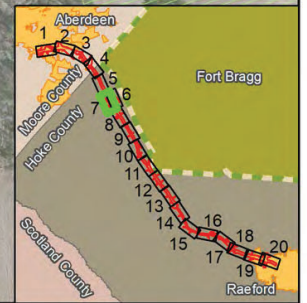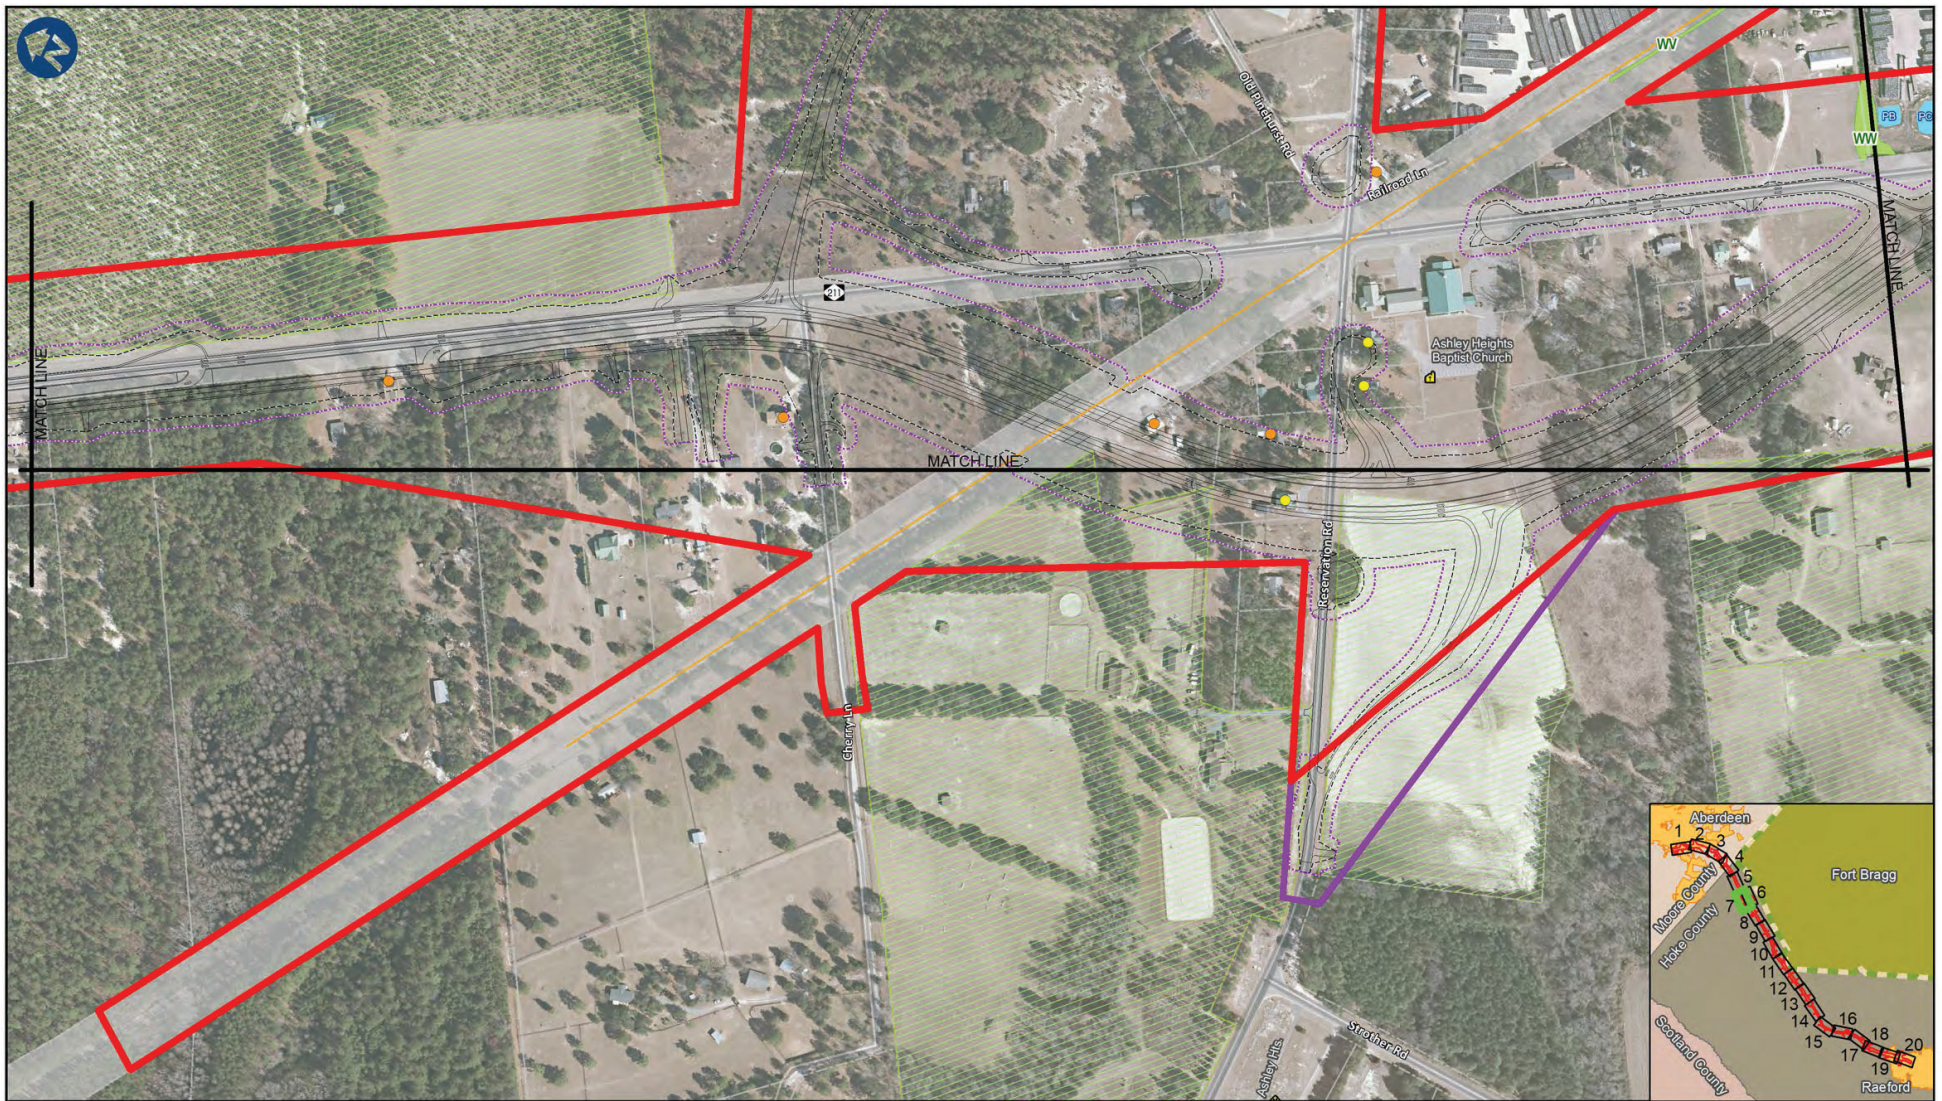



<ul style="list-style-type: none"> Study Area Expanded Study Area Existing Right-Of-Way Municipal Boundary Parcel Boundary 	<ul style="list-style-type: none"> Agriculture Parcel Fort Bragg Boundary Conservation Properties Proposed Slope stakes Existing Railroad Alignment 	<ul style="list-style-type: none"> Delineated Streams Delineated Wetlands Delineated Ponds Potential Impact Area: Slope stakes + 25' buffer 	<ul style="list-style-type: none"> Fire Station School Cemetery Church 	<ul style="list-style-type: none"> Hazardous Waste Site UST 	Potential Relocations <ul style="list-style-type: none"> Business Church Community Facility Home 	NC 211 FROM US 15 - 501 TO W. PALMER ST/ MOCKINGBIRD HILL RD MOORE AND HOKE COUNTIES STIP PROJECT R-5709	0 150 300 Feet FIGURE 2-7
---	--	---	--	---	---	--	-------------------------------------

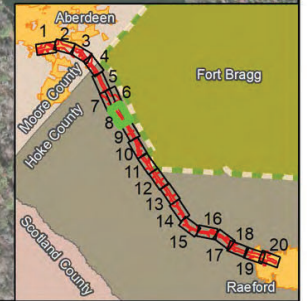
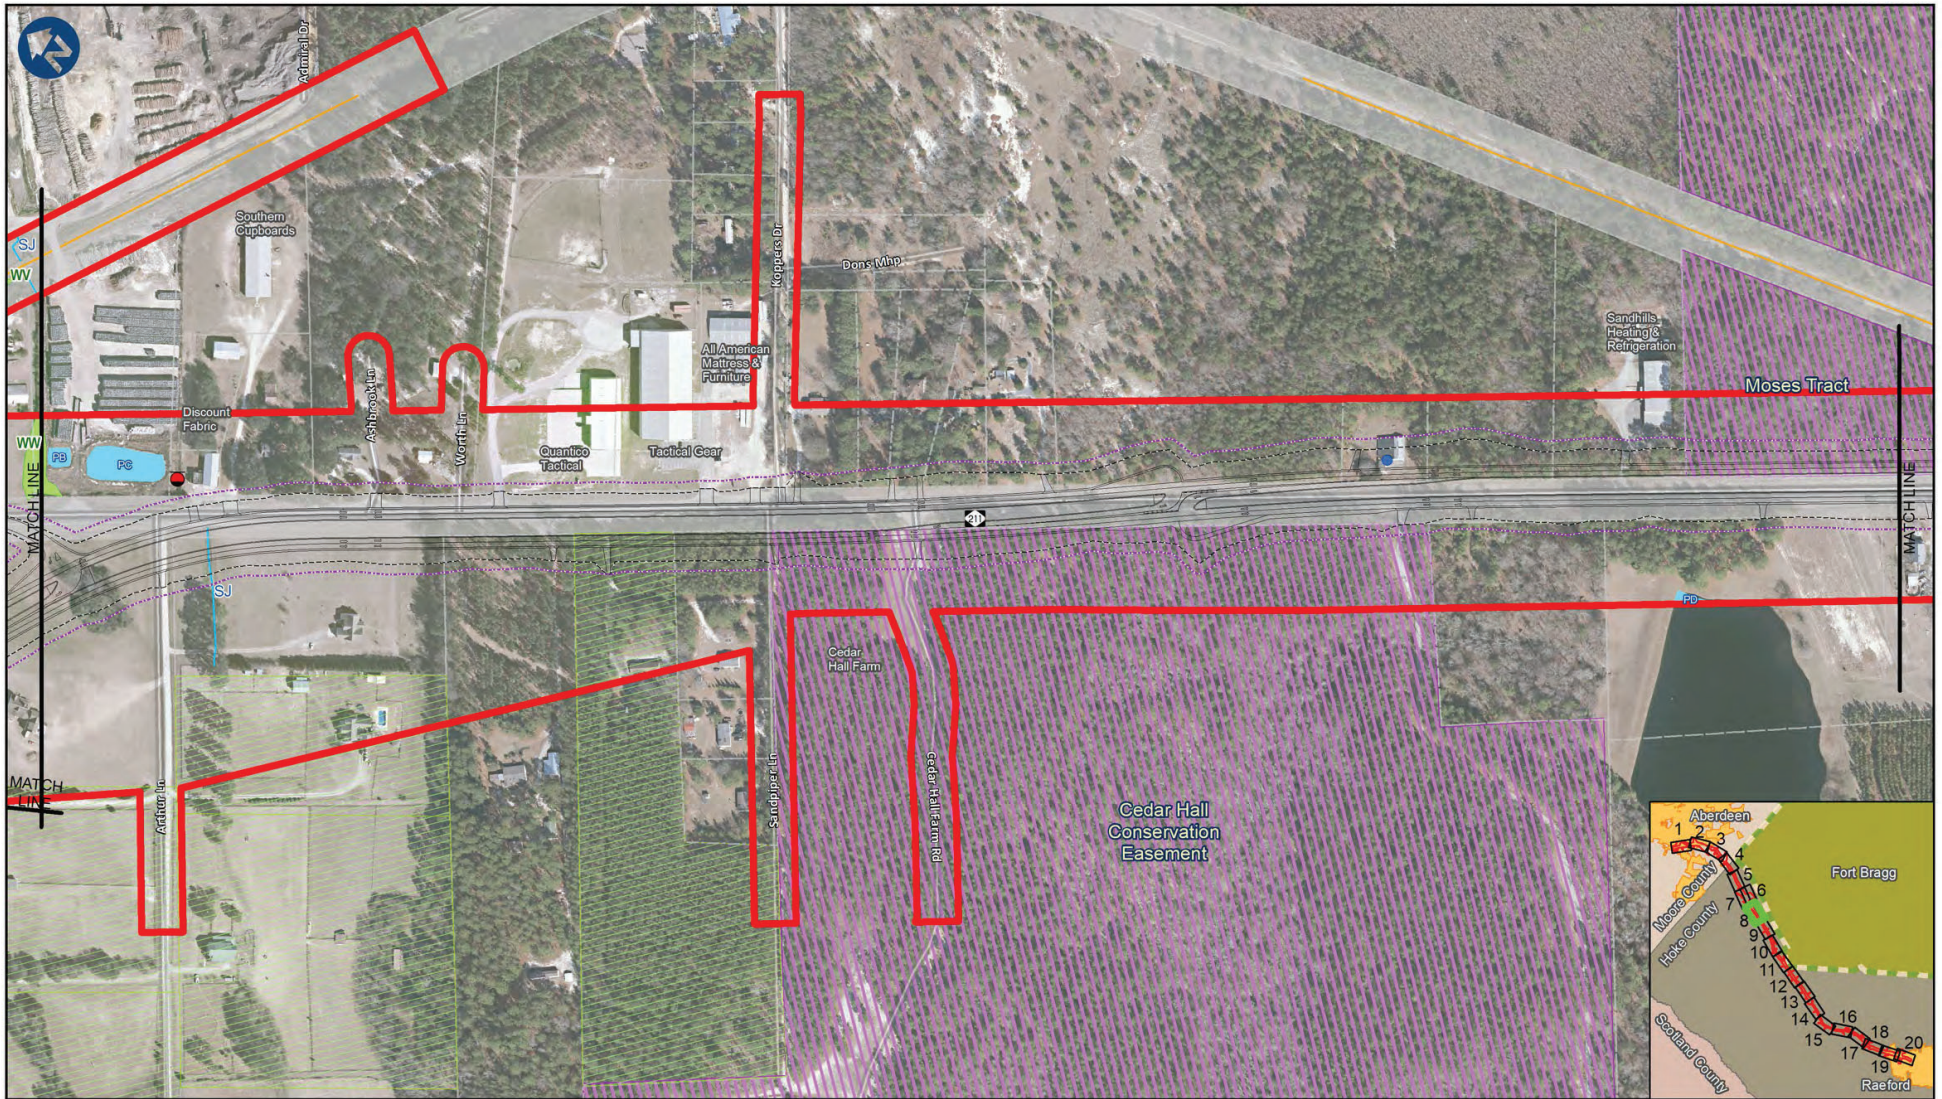


<ul style="list-style-type: none"> Study Area Expanded Study Area Existing Right-Of-Way Municipal Boundary Parcel Boundary 	<ul style="list-style-type: none"> Agriculture Parcel Fort Bragg Boundary Conservation Properties Proposed Slope stakes Existing Railroad Alignment 	<ul style="list-style-type: none"> Delineated Streams Delineated Wetlands Delineated Ponds Potential Impact Area: Slope stakes + 25' buffer 	<ul style="list-style-type: none"> Fire Station School Cemetery Church 	<ul style="list-style-type: none"> Hazardous Waste Site UST 	Potential Relocations <ul style="list-style-type: none"> Business Church Community Facility Home 	NC 211 FROM US 15 - 501 TO W. PALMER ST/ MOCKINGBIRD HILL RD MOORE AND HOKE COUNTIES STIP PROJECT R-5709	0 150 300 Feet FIGURE 2-8
---	--	---	--	---	---	--	--

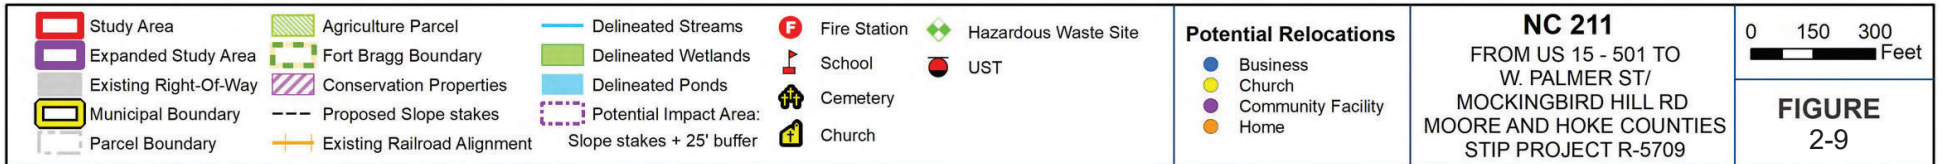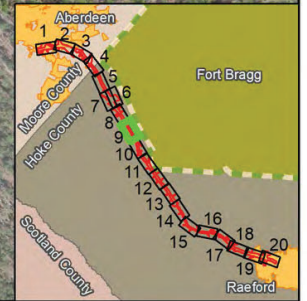
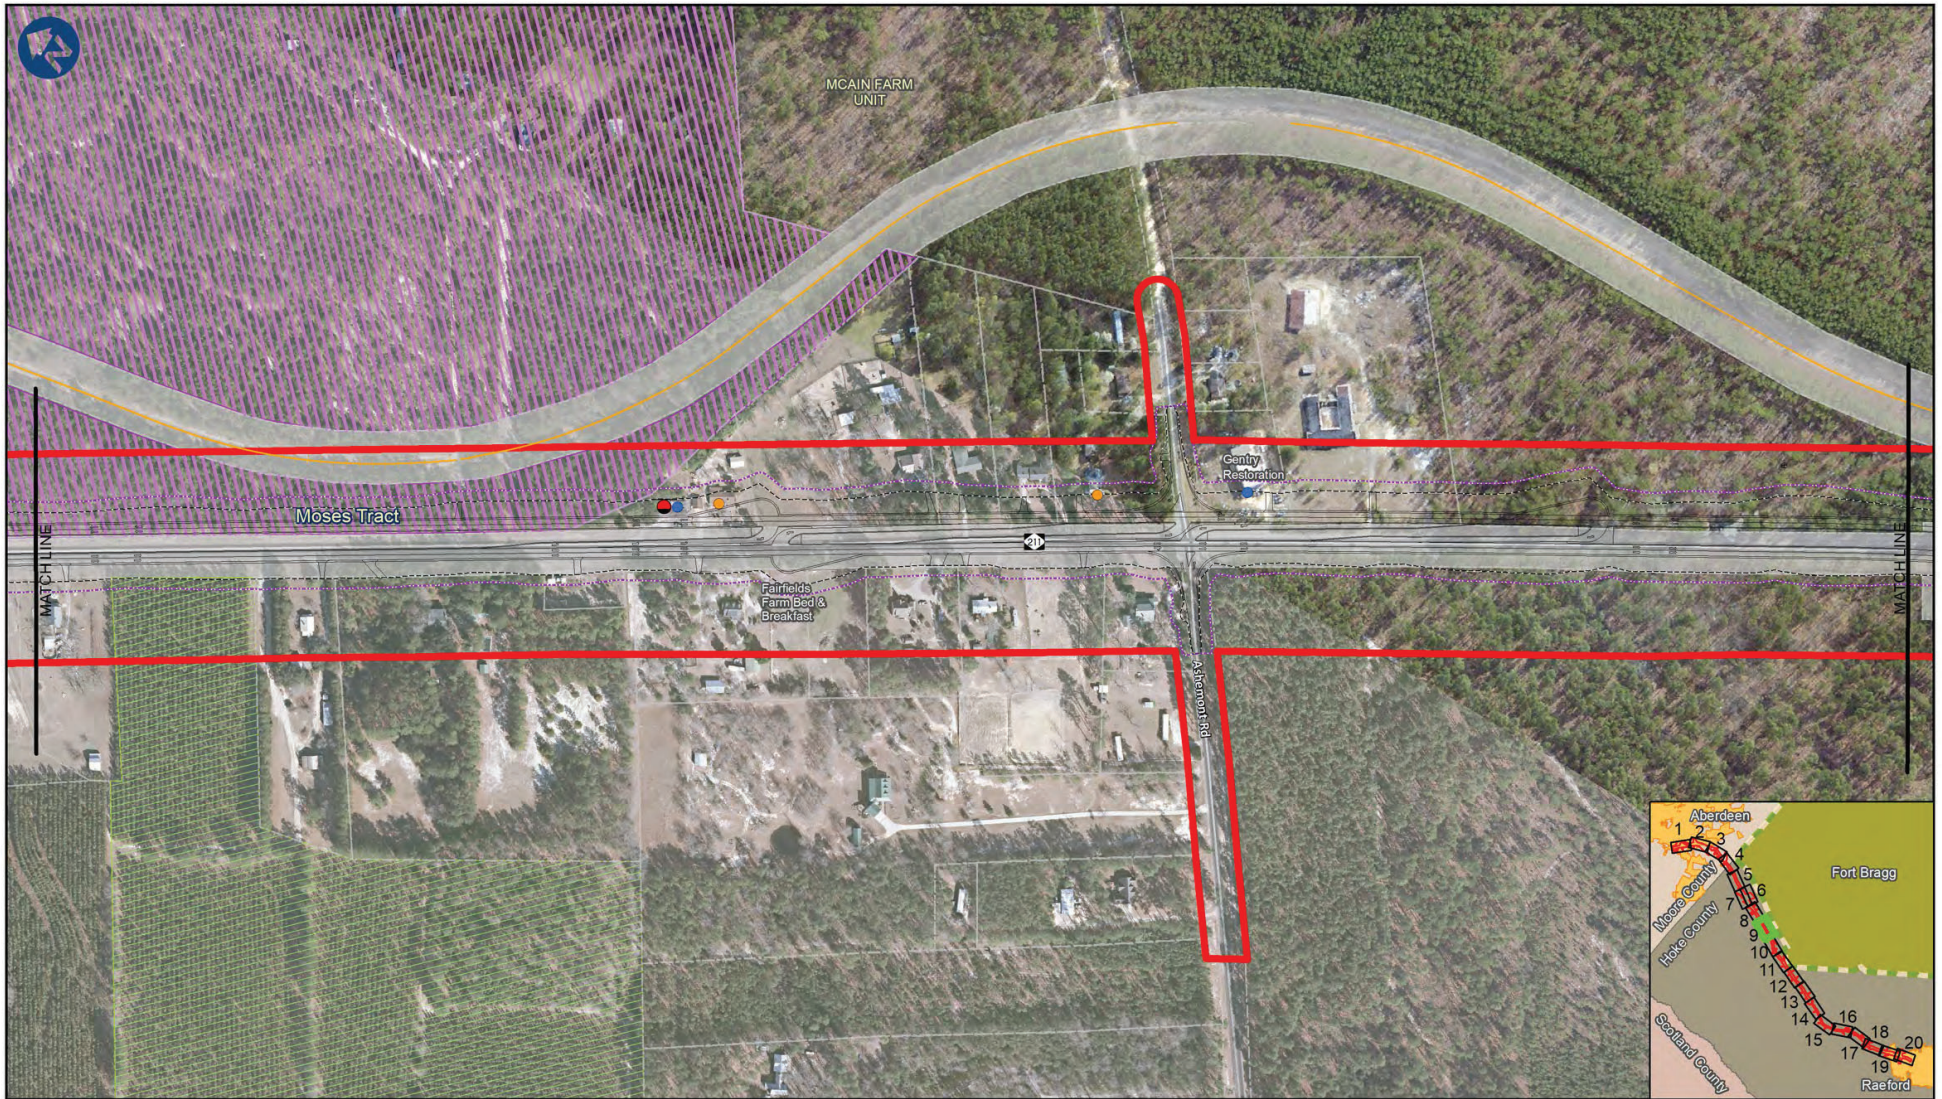


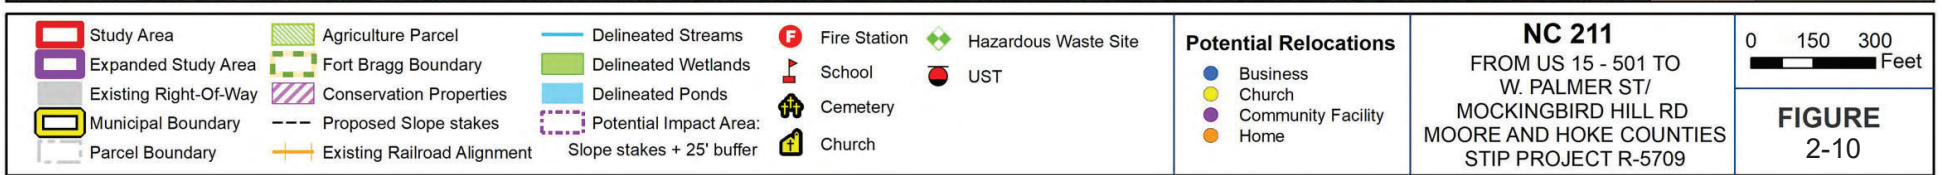


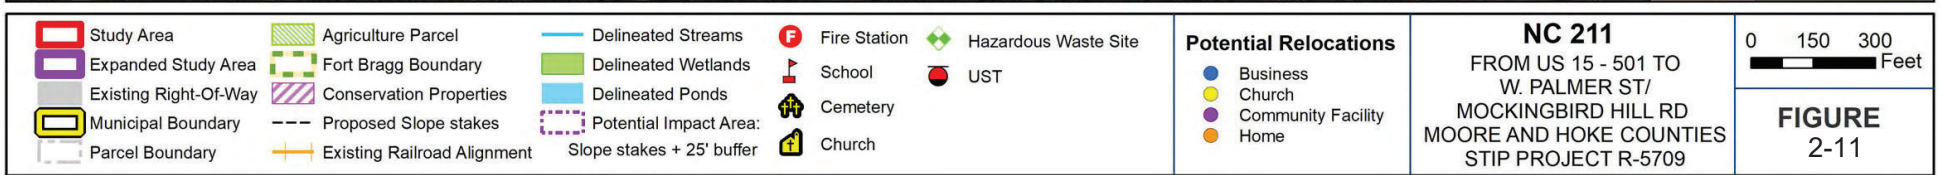

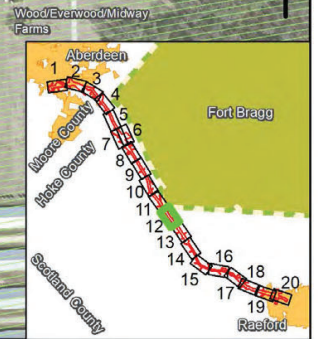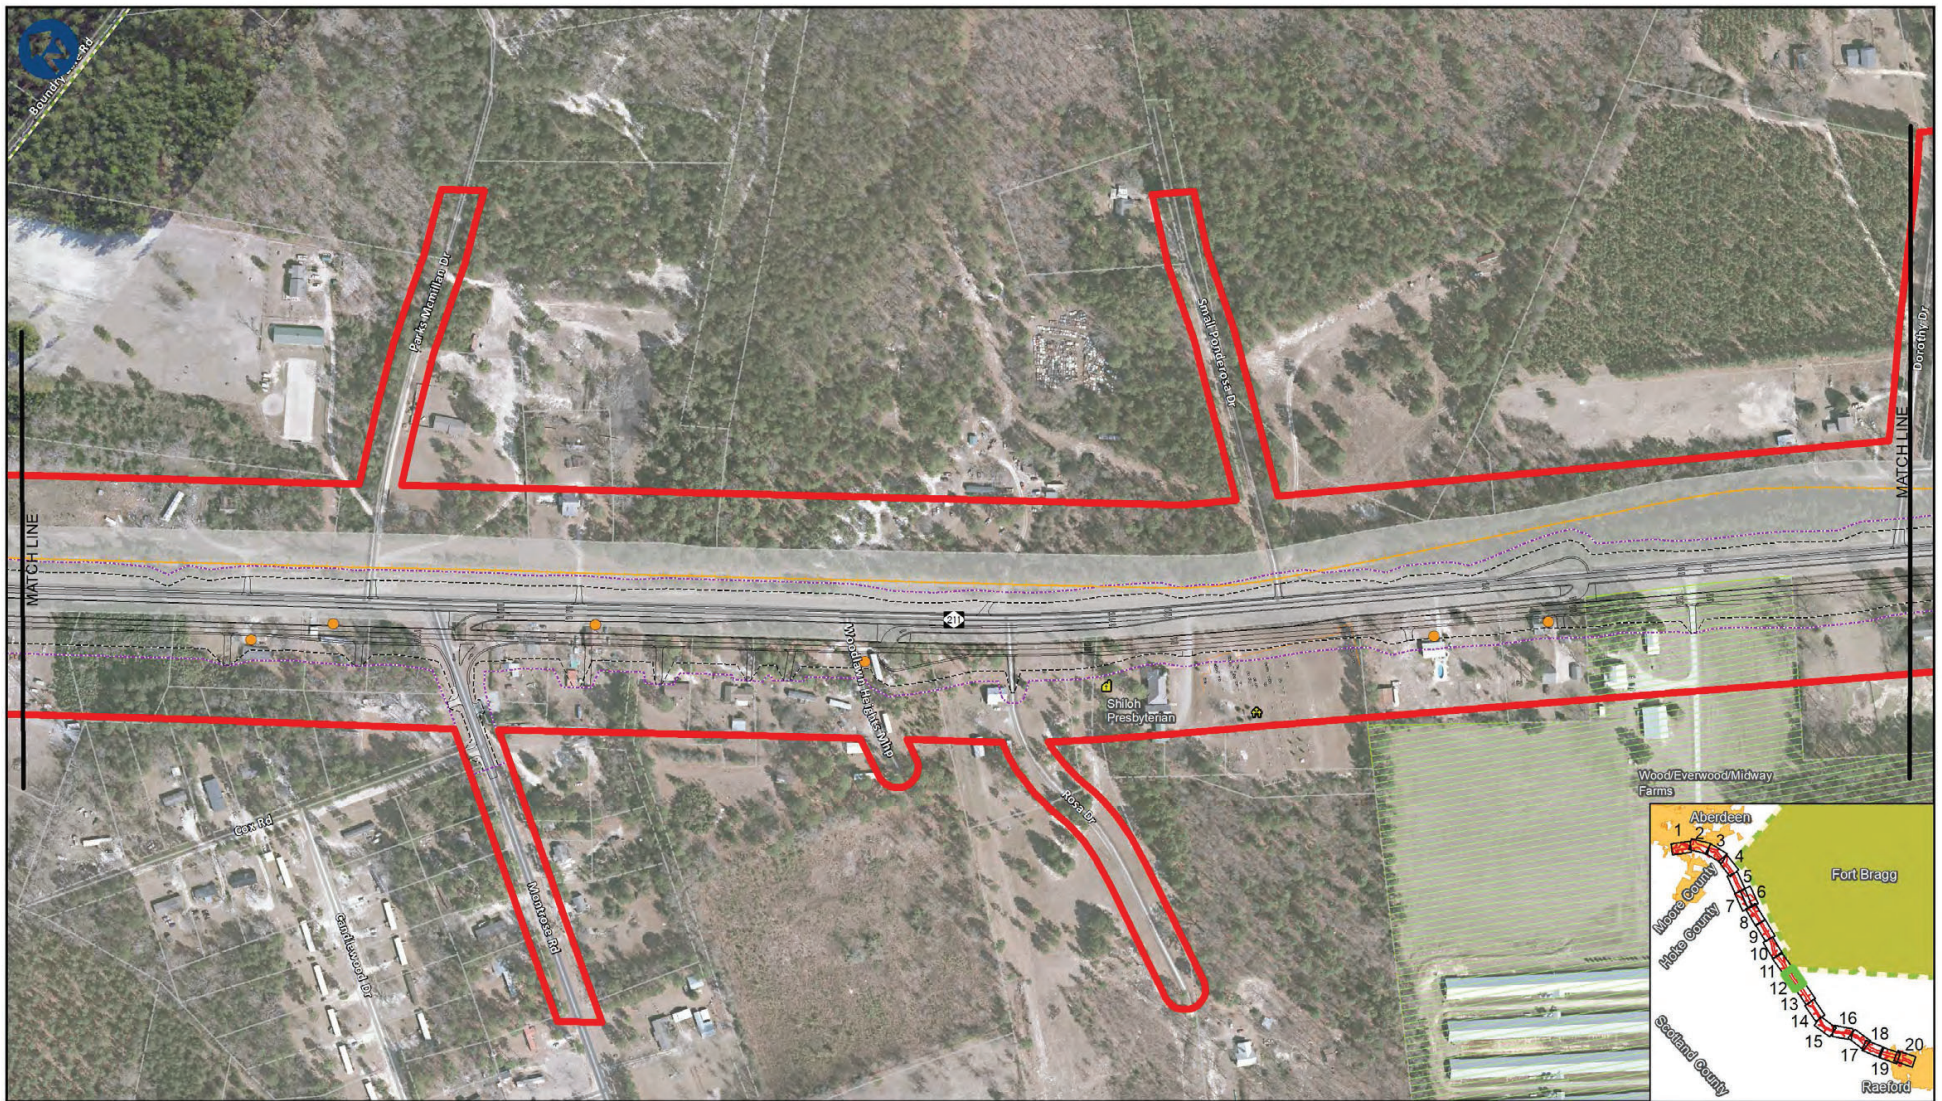

<ul style="list-style-type: none"> Study Area Expanded Study Area Existing Right-Of-Way Municipal Boundary Parcel Boundary 	<ul style="list-style-type: none"> Agriculture Parcel Fort Bragg Boundary Conservation Properties Proposed Slope stakes Existing Railroad Alignment 	<ul style="list-style-type: none"> Delineated Streams Delineated Wetlands Delineated Ponds Potential Impact Area: Slope stakes + 25' buffer 	<ul style="list-style-type: none"> Fire Station School Cemetery Church 	<ul style="list-style-type: none"> Hazardous Waste Site UST 	Potential Relocations <ul style="list-style-type: none"> Business Church Community Facility Home 	NC 211 FROM US 15 - 501 TO W. PALMER ST/ MOCKINGBIRD HILL RD MOORE AND HOKE COUNTIES STIP PROJECT R-5709	0 150 300 Feet FIGURE 2-12
---	--	---	--	---	---	--	--------------------------------------

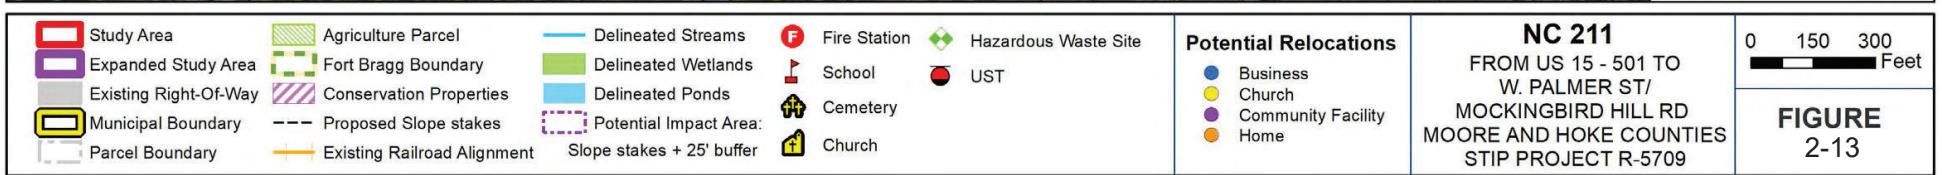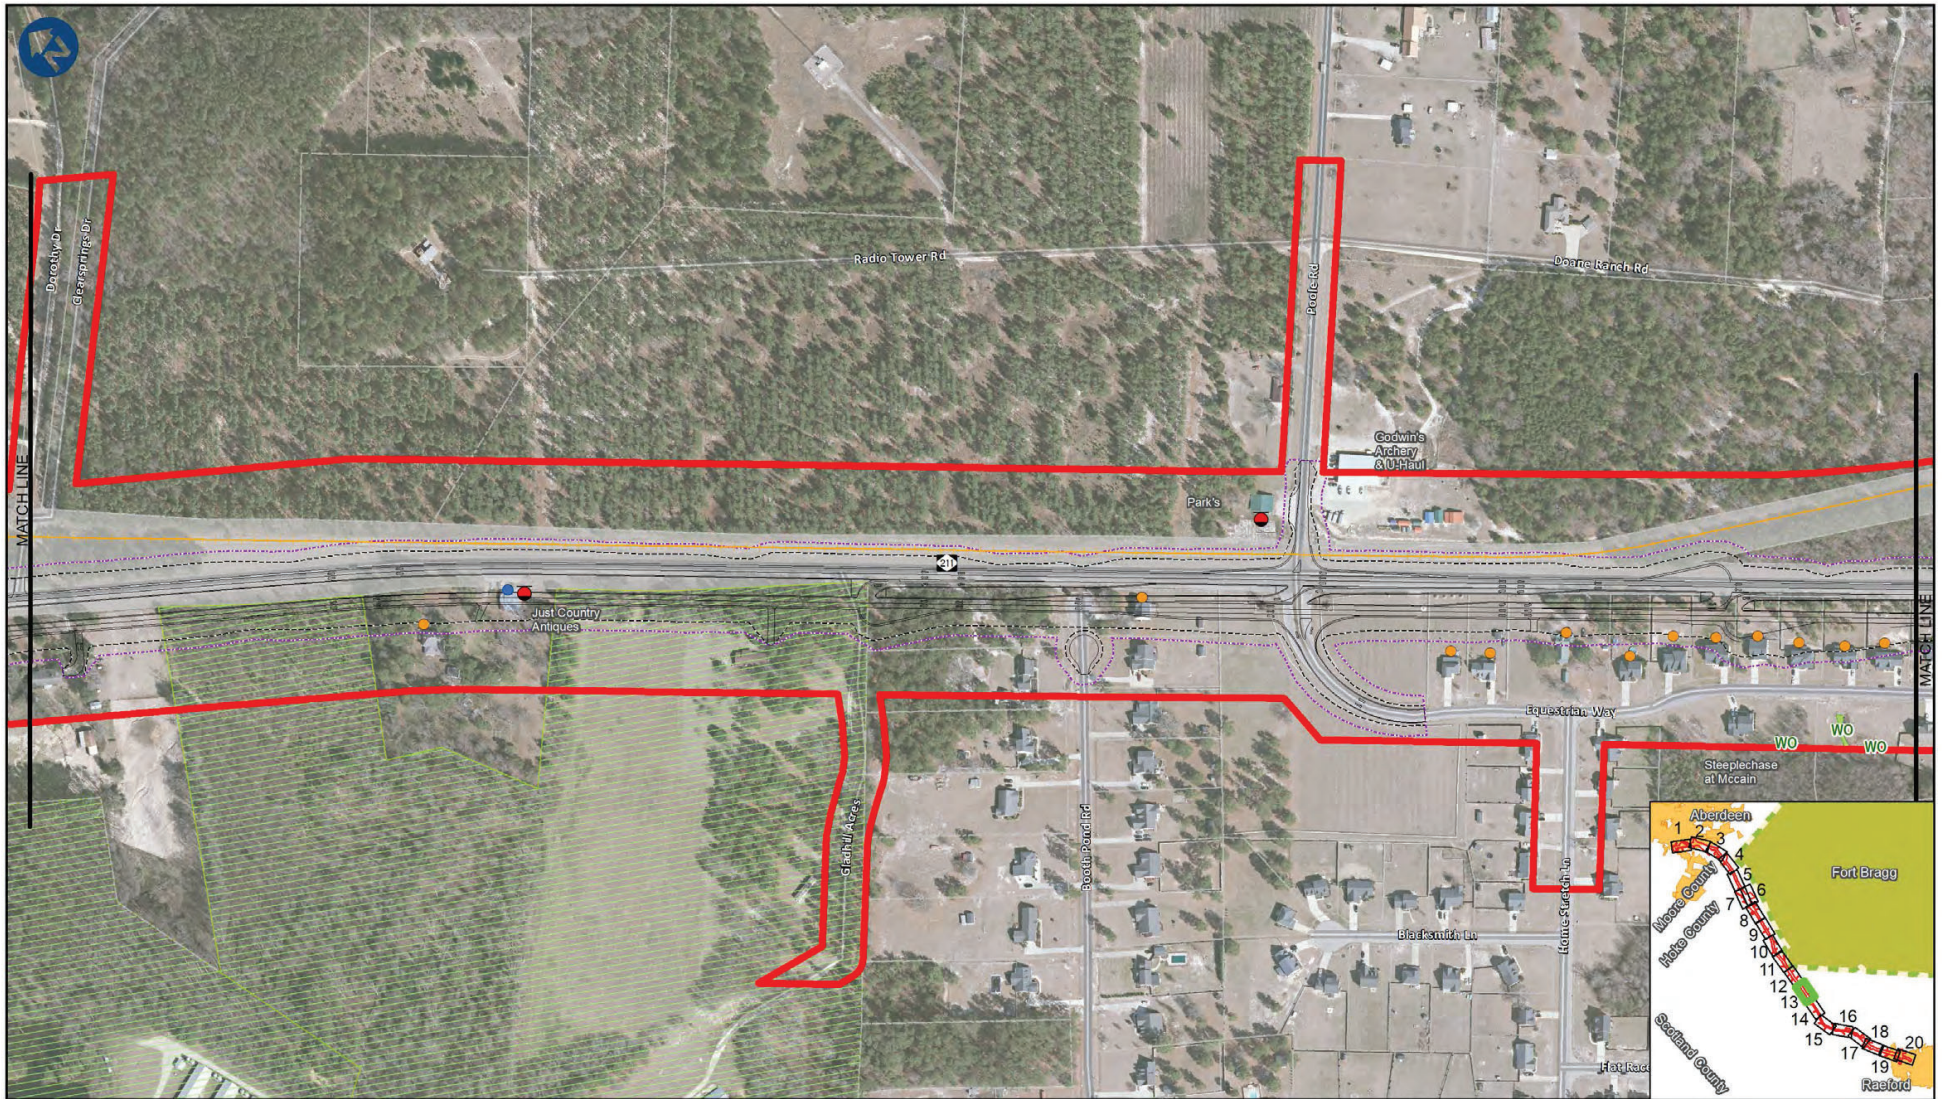

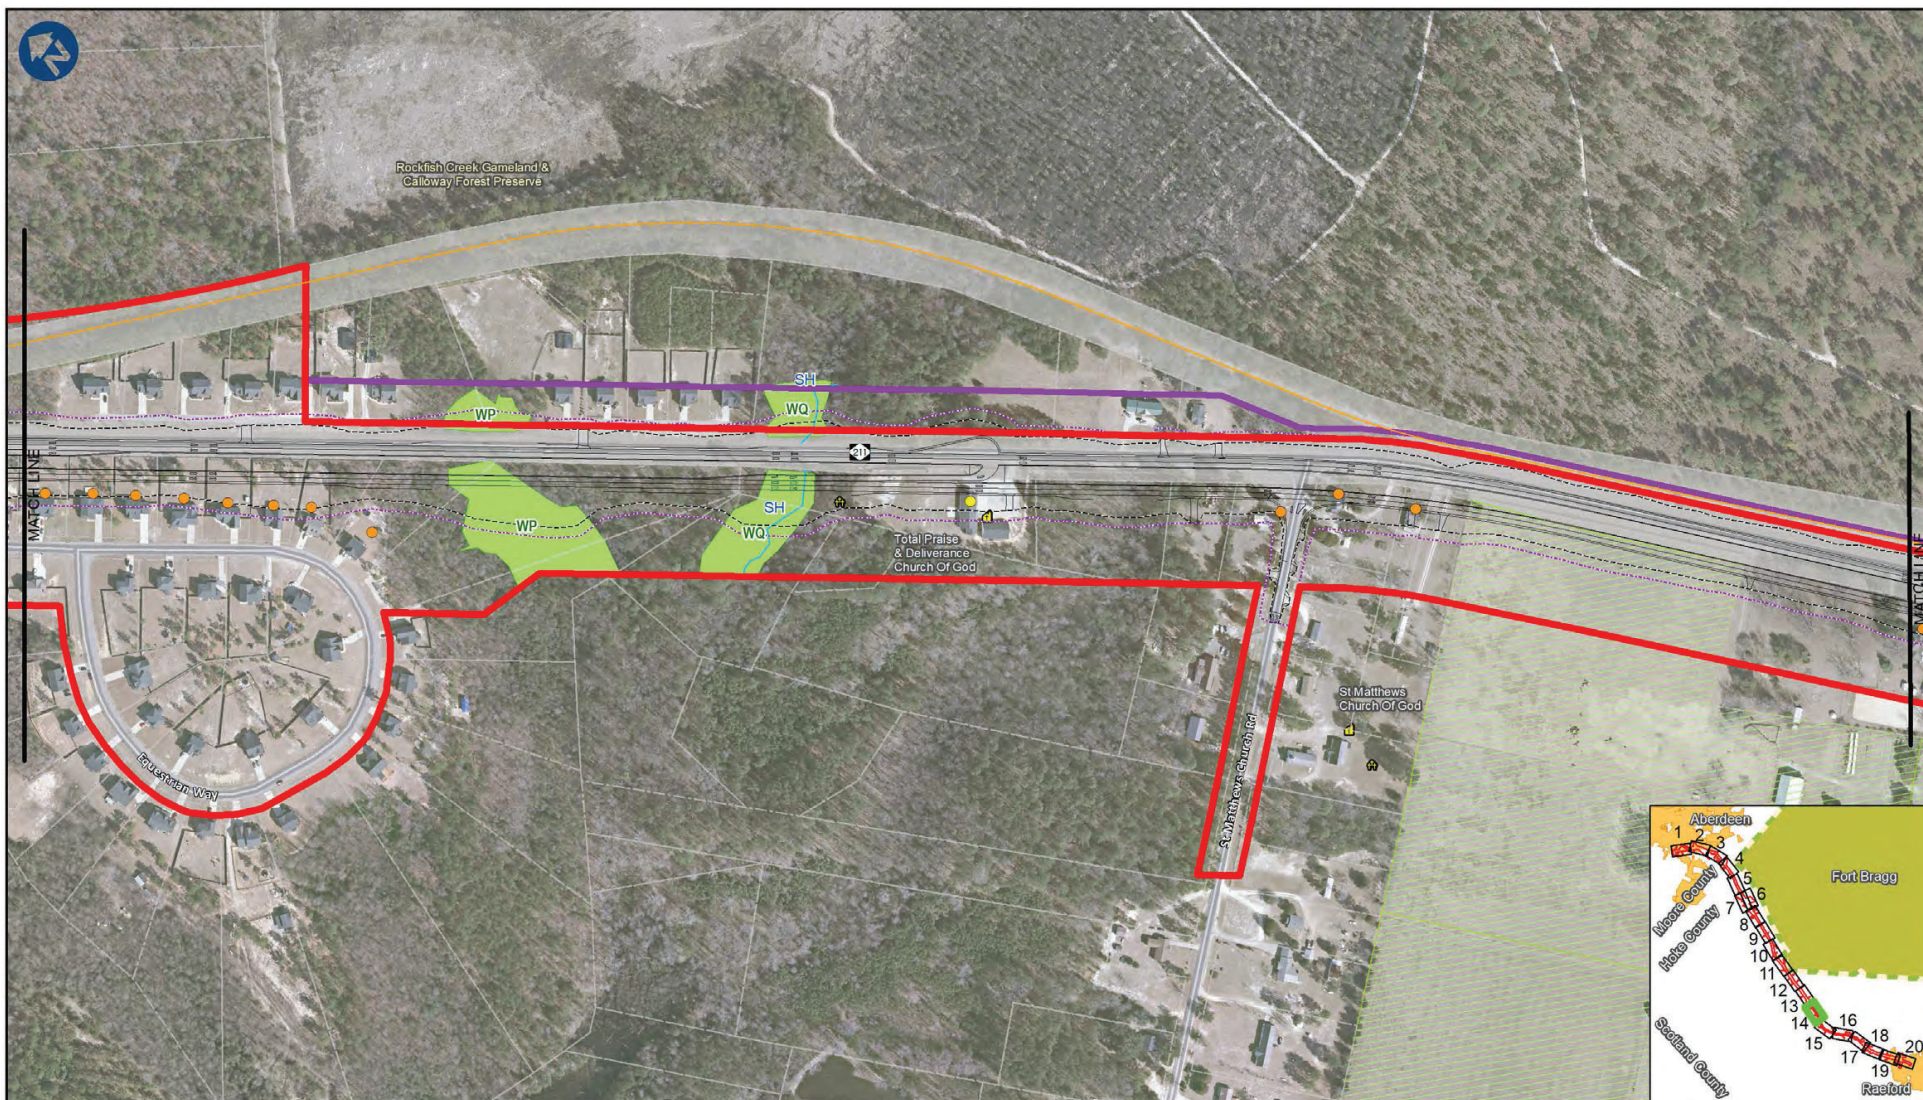

- | | | | | |
|-----------------------|-----------------------------|---------------------------|--------------|----------------------|
| Study Area | Agriculture Parcel | Delineated Streams | Fire Station | Hazardous Waste Site |
| Expanded Study Area | Fort Bragg Boundary | Delineated Wetlands | School | UST |
| Existing Right-Of-Way | Conservation Properties | Delineated Ponds | Cemetery | |
| Municipal Boundary | Proposed Slope stakes | Potential Impact Area: | Church | |
| Parcel Boundary | Existing Railroad Alignment | Slope stakes + 25' buffer | | |



Potential Relocations


- Business
- Church
- Community Facility
- Home

NC 211
FROM US 15 - 501 TO
W. PALMER ST/
MOCKINGBIRD HILL RD
MOORE AND HOKE COUNTIES
STIP PROJECT R-5709


0 150 300
Feet

FIGURE
2-14

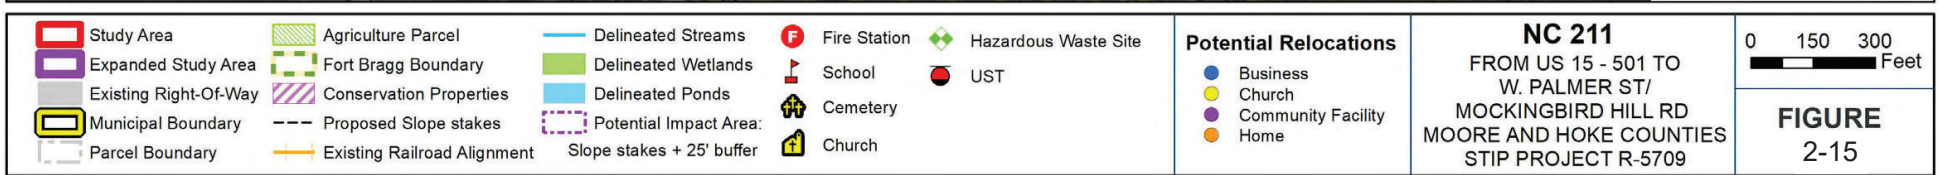
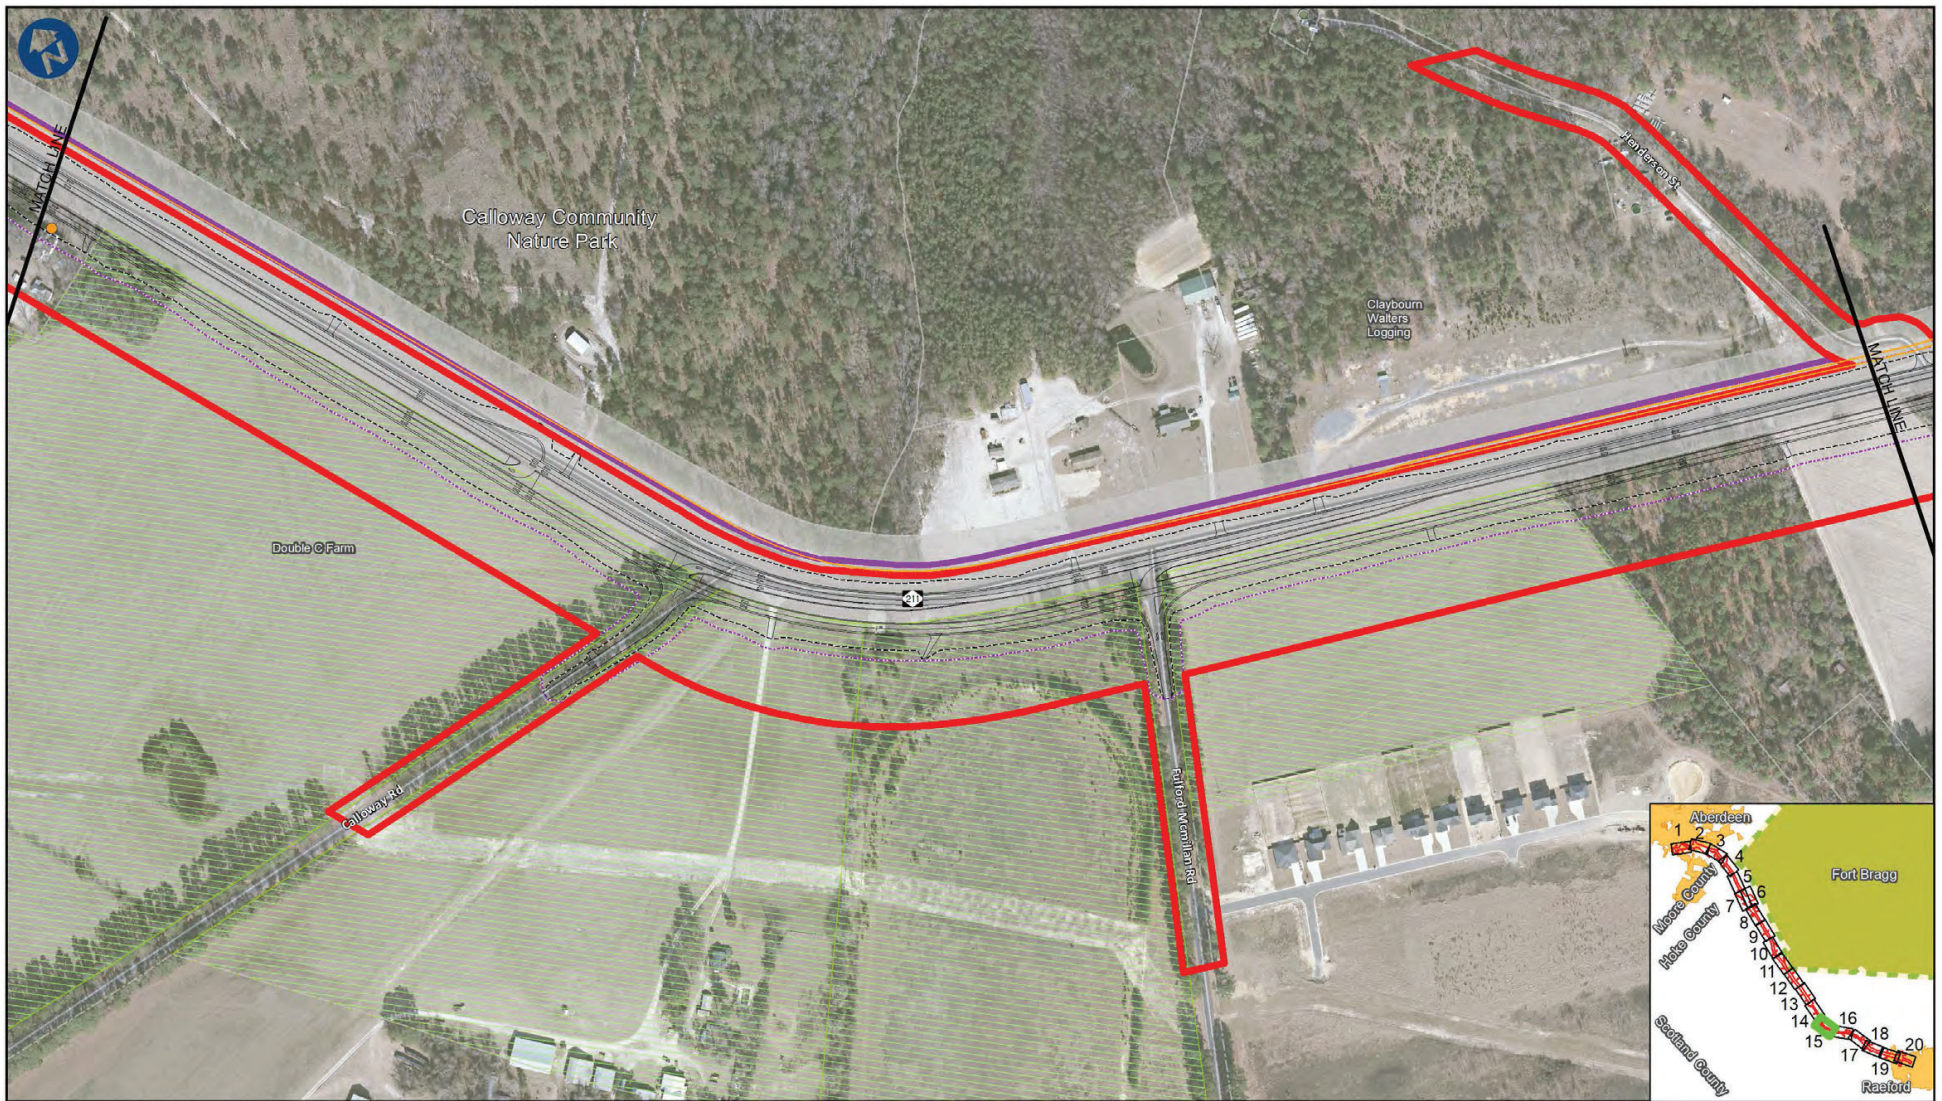


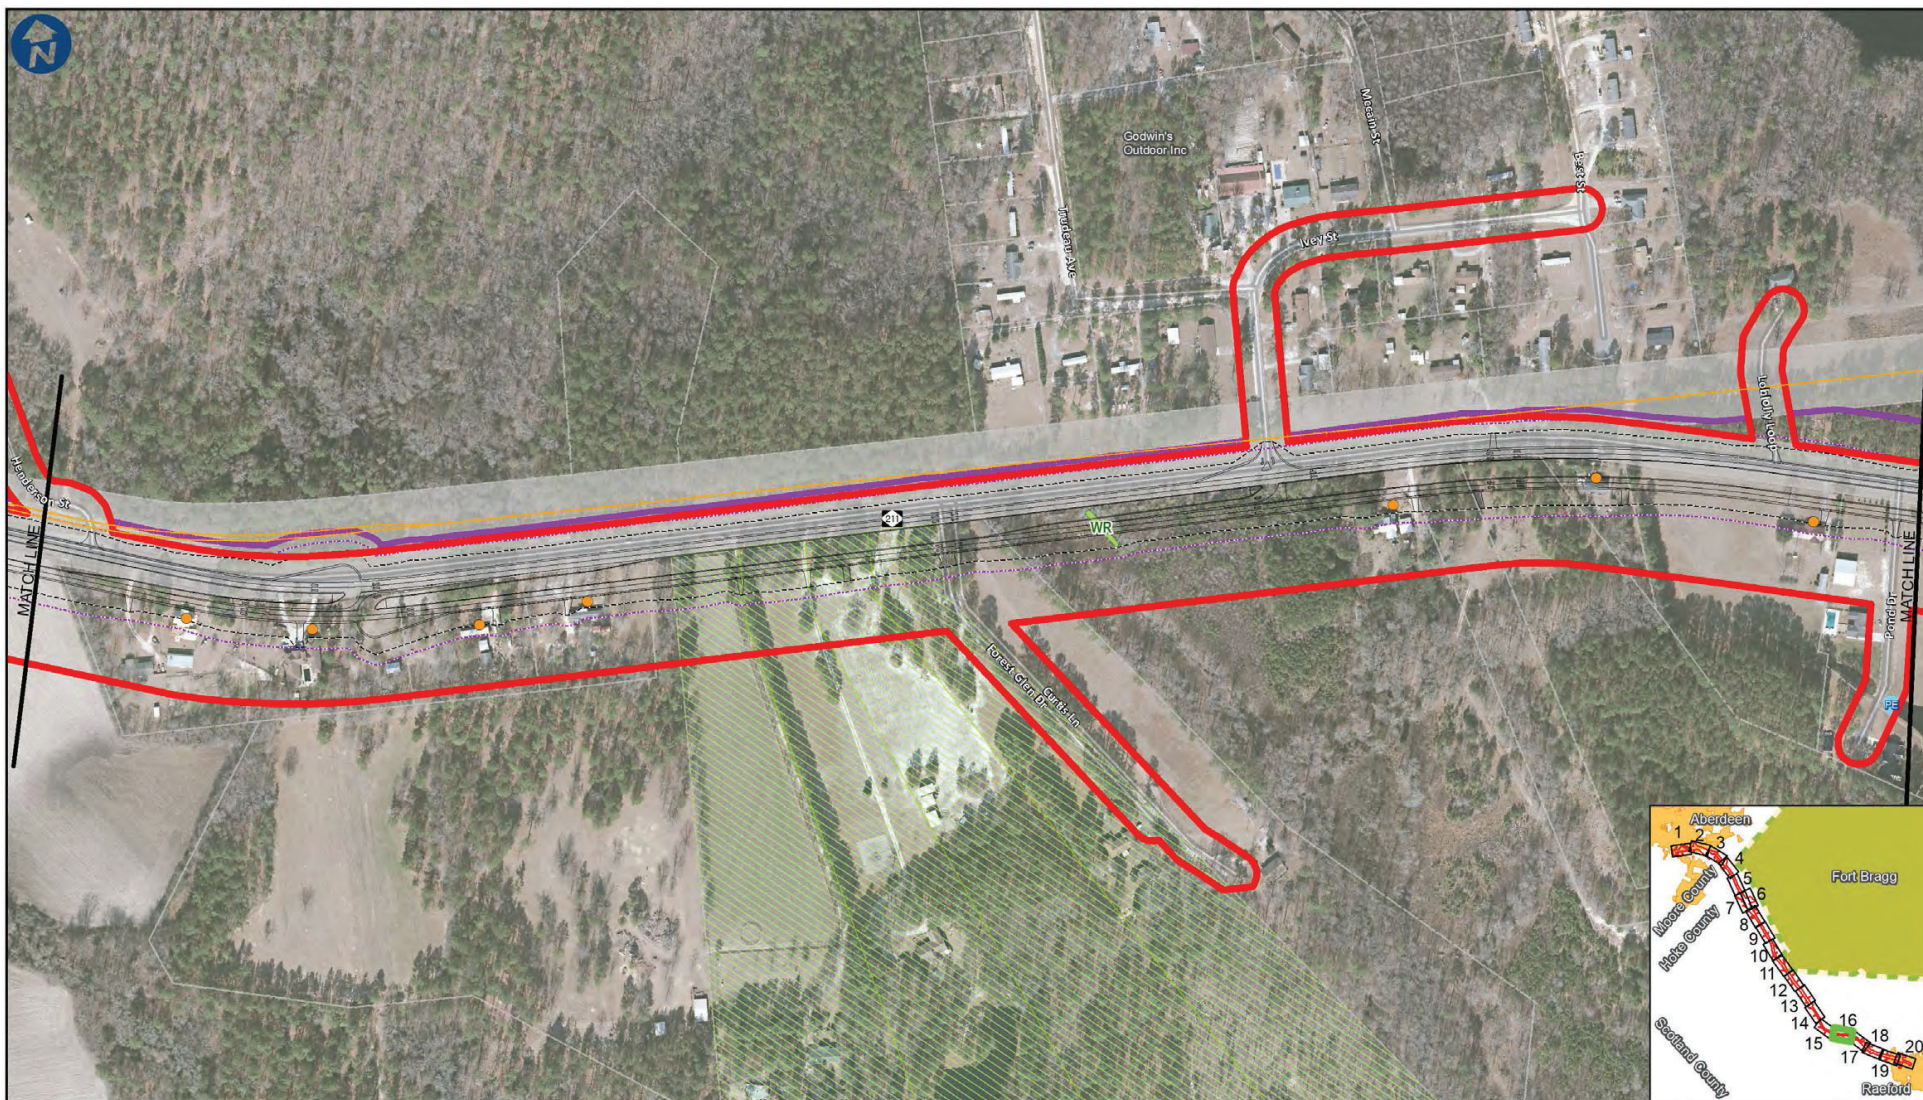

<ul style="list-style-type: none"> Study Area Expanded Study Area Existing Right-Of-Way Municipal Boundary Parcel Boundary 	<ul style="list-style-type: none"> Agriculture Parcel Fort Bragg Boundary Conservation Properties Proposed Slope stakes Existing Railroad Alignment 	<ul style="list-style-type: none"> Delineated Streams Delineated Wetlands Delineated Ponds Potential Impact Area: Slope stakes + 25' buffer 	<ul style="list-style-type: none"> Fire Station School Cemetery Church 	<ul style="list-style-type: none"> Hazardous Waste Site UST 	Potential Relocations <ul style="list-style-type: none"> Business Church Community Facility Home 	NC 211 FROM US 15 - 501 TO W. PALMER ST/ MOCKINGBIRD HILL RD MOORE AND HOKE COUNTIES STIP PROJECT R-5709	0 150 300 Feet FIGURE 2-16
---	--	---	--	---	---	--	---

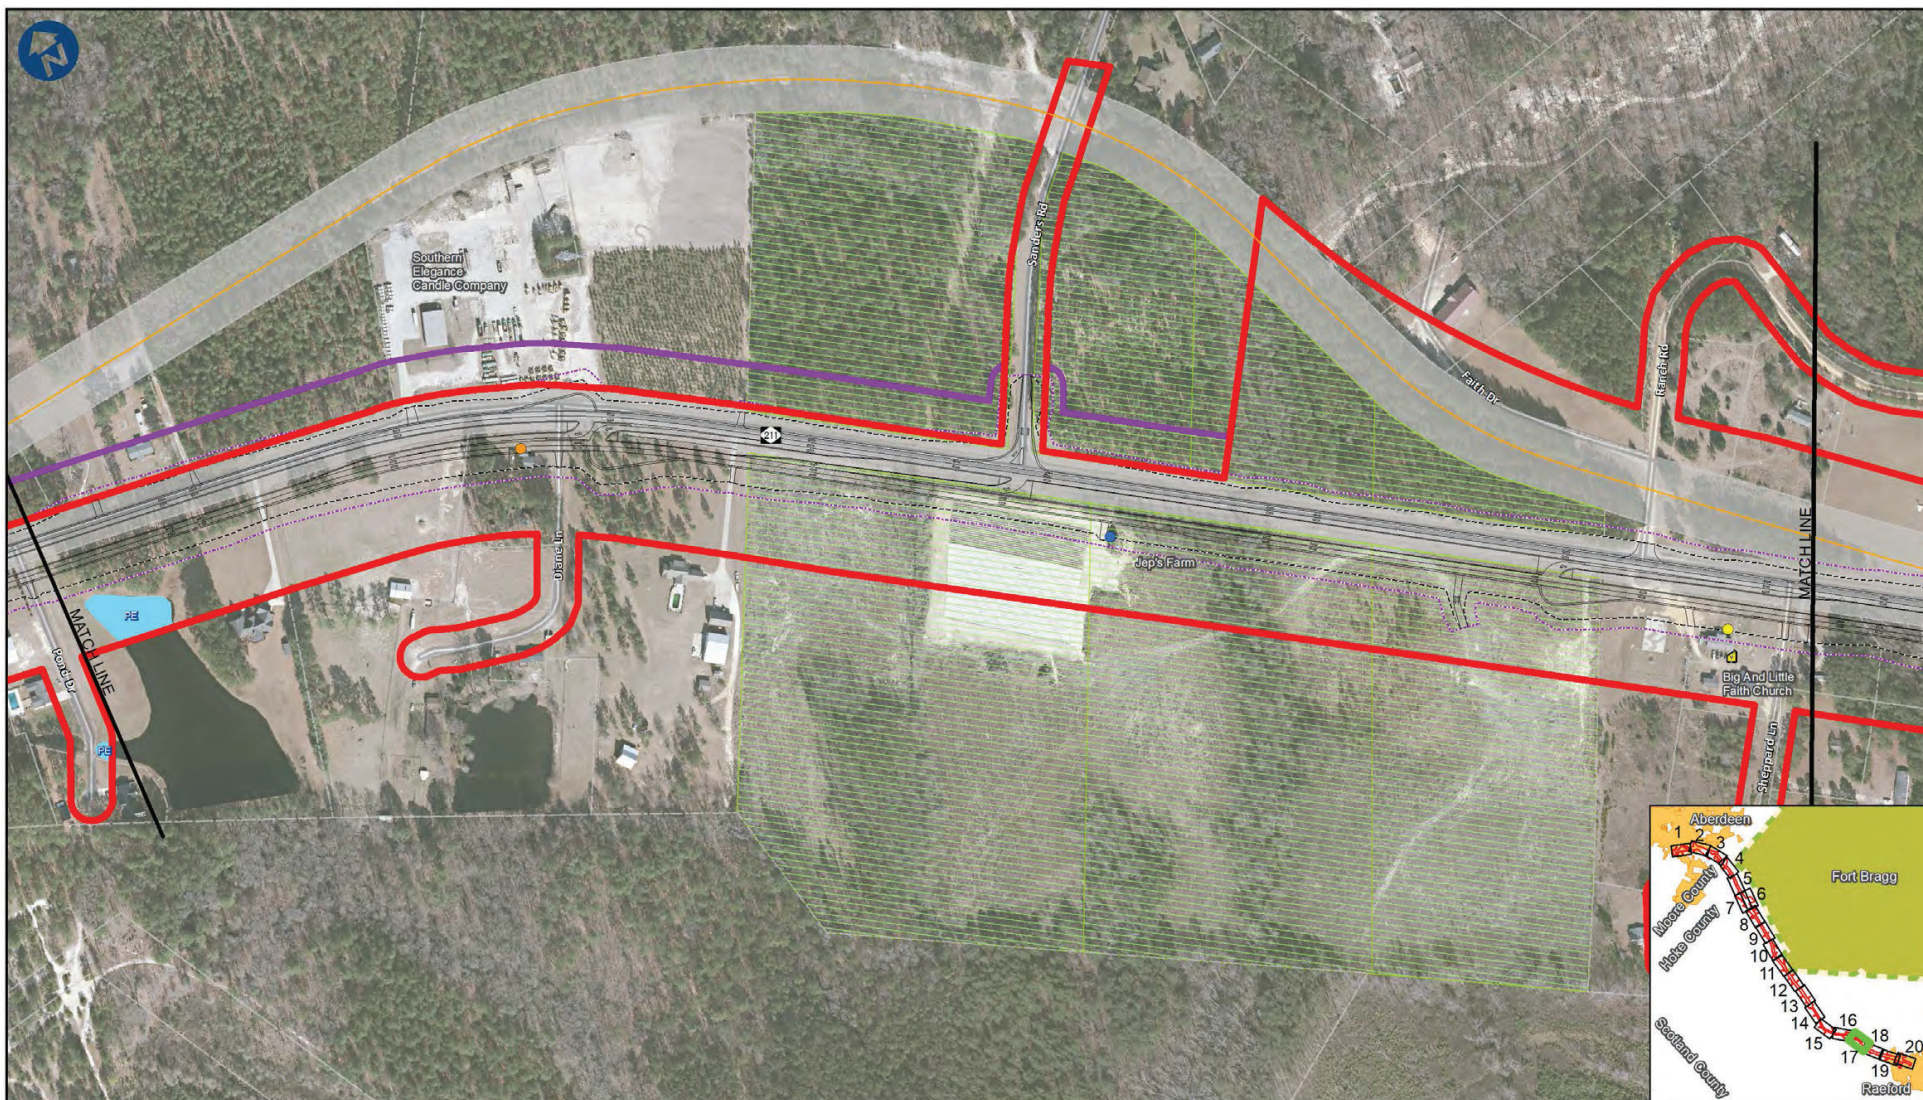

<ul style="list-style-type: none"> Study Area Expanded Study Area Existing Right-Of-Way Municipal Boundary Parcel Boundary 	<ul style="list-style-type: none"> Agriculture Parcel Fort Bragg Boundary Conservation Properties Proposed Slope stakes Existing Railroad Alignment 	<ul style="list-style-type: none"> Delineated Streams Delineated Wetlands Delineated Ponds Potential Impact Area: Slope stakes + 25' buffer 	<ul style="list-style-type: none"> Fire Station School Cemetery Church 	<ul style="list-style-type: none"> Hazardous Waste Site UST 	Potential Relocations <ul style="list-style-type: none"> Business Church Community Facility Home 	NC 211 FROM US 15 - 501 TO W. PALMER ST/ MOCKINGBIRD HILL RD MOORE AND HOKE COUNTIES STIP PROJECT R-5709	0 150 300 Feet FIGURE 2-17
---	--	---	--	---	---	--	---

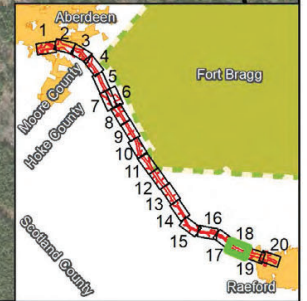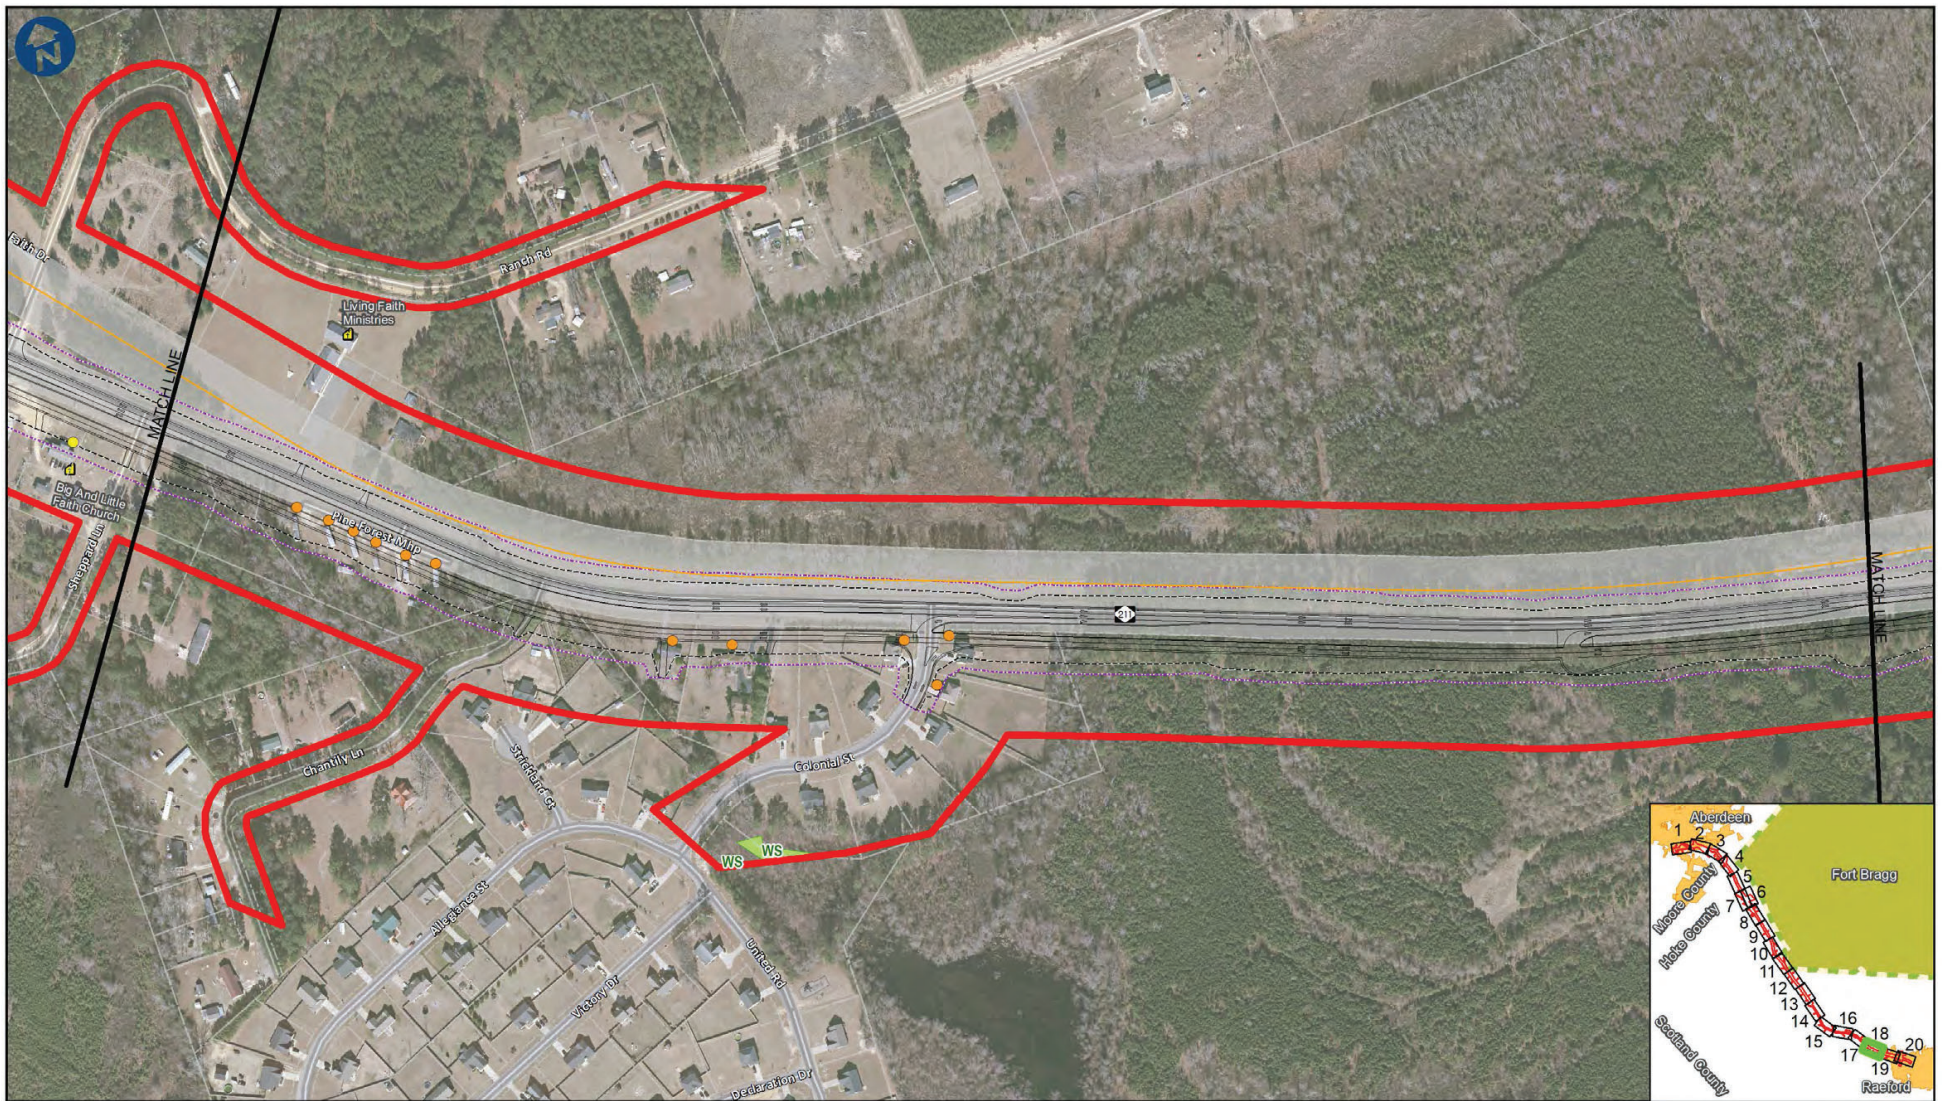

<ul style="list-style-type: none"> Study Area Expanded Study Area Existing Right-Of-Way Municipal Boundary Parcel Boundary 	<ul style="list-style-type: none"> Agriculture Parcel Fort Bragg Boundary Conservation Properties Proposed Slope stakes Existing Railroad Alignment 	<ul style="list-style-type: none"> Delineated Streams Delineated Wetlands Delineated Ponds Potential Impact Area: Slope stakes + 25' buffer 	<ul style="list-style-type: none"> Fire Station School Cemetery Church 	<ul style="list-style-type: none"> Hazardous Waste Site UST 	Potential Relocations <ul style="list-style-type: none"> Business Church Community Facility Home 	NC 211 FROM US 15 - 501 TO W. PALMER ST/ MOCKINGBIRD HILL RD MOORE AND HOKE COUNTIES STIP PROJECT R-5709	0 150 300 Feet FIGURE 2-18
---	--	---	--	---	---	--	--------------------------------------

