

**EGGER
WOOD PRODUCTS, LLC**

LEXINGTON, NC

12/12/17

**OVERALL WETLAND AND STREAM
IMPACT EXHIBIT**

Prepared for:


Project #: 17-246

Prepared by:


 **stimmel** 601 N. TRADE STREET, SUITE 200
WINSTON-SALEM, NC 27101
www.stimmelpa.com 336.723.1067
LANDSCAPE ARCHITECTURE CIVIL ENGINEERING LAND PLANNING



North

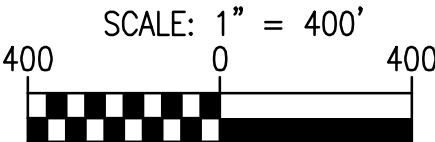

NCBES CERT. NO.: C-1347

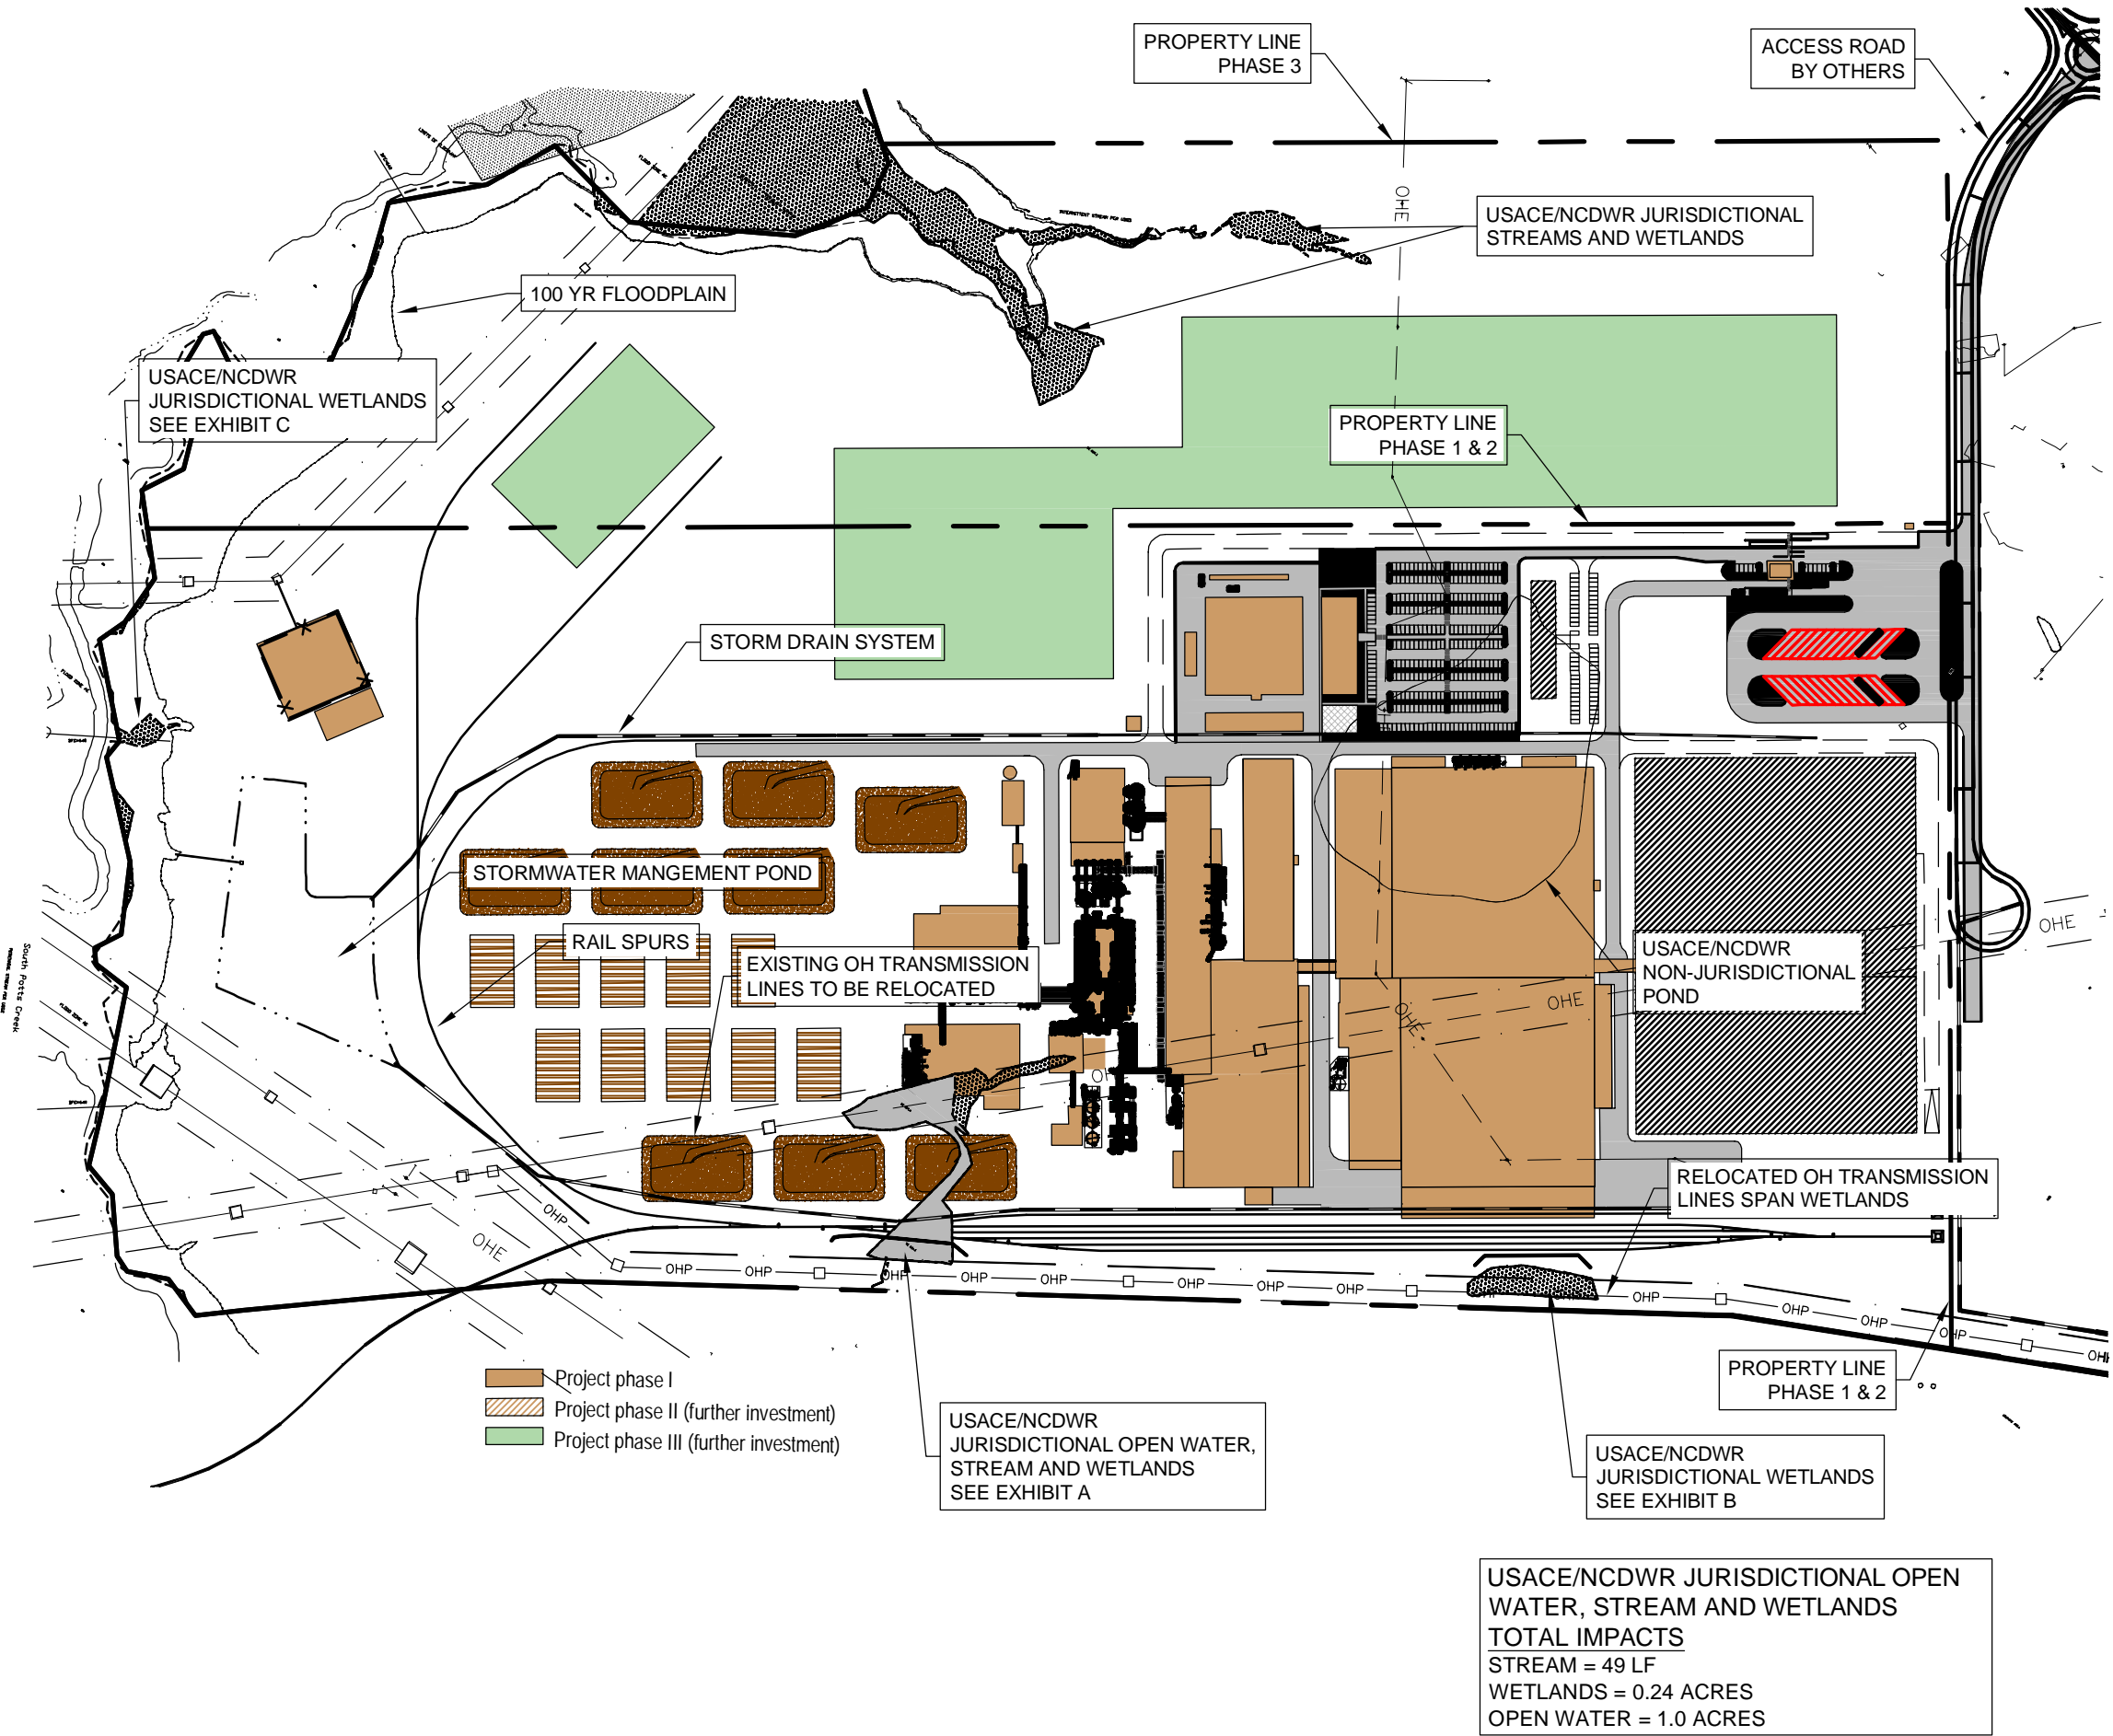

EGGER
WOOD PRODUCTS, LLC

LEXINGTON, NC 12/12/17

WETLAND AND STREAM IMPACT
EXHIBIT A

Prepared for:



Project #: 17-246

Prepared by:

 **stimmel**
601 N. TRADE STREET, SUITE 200
WINSTON-SALEM, NC 27101
www.stimmelpa.com 336.723.1067
LANDSCAPE ARCHITECTURE CIVIL ENGINEERING LAND PLANNING



North

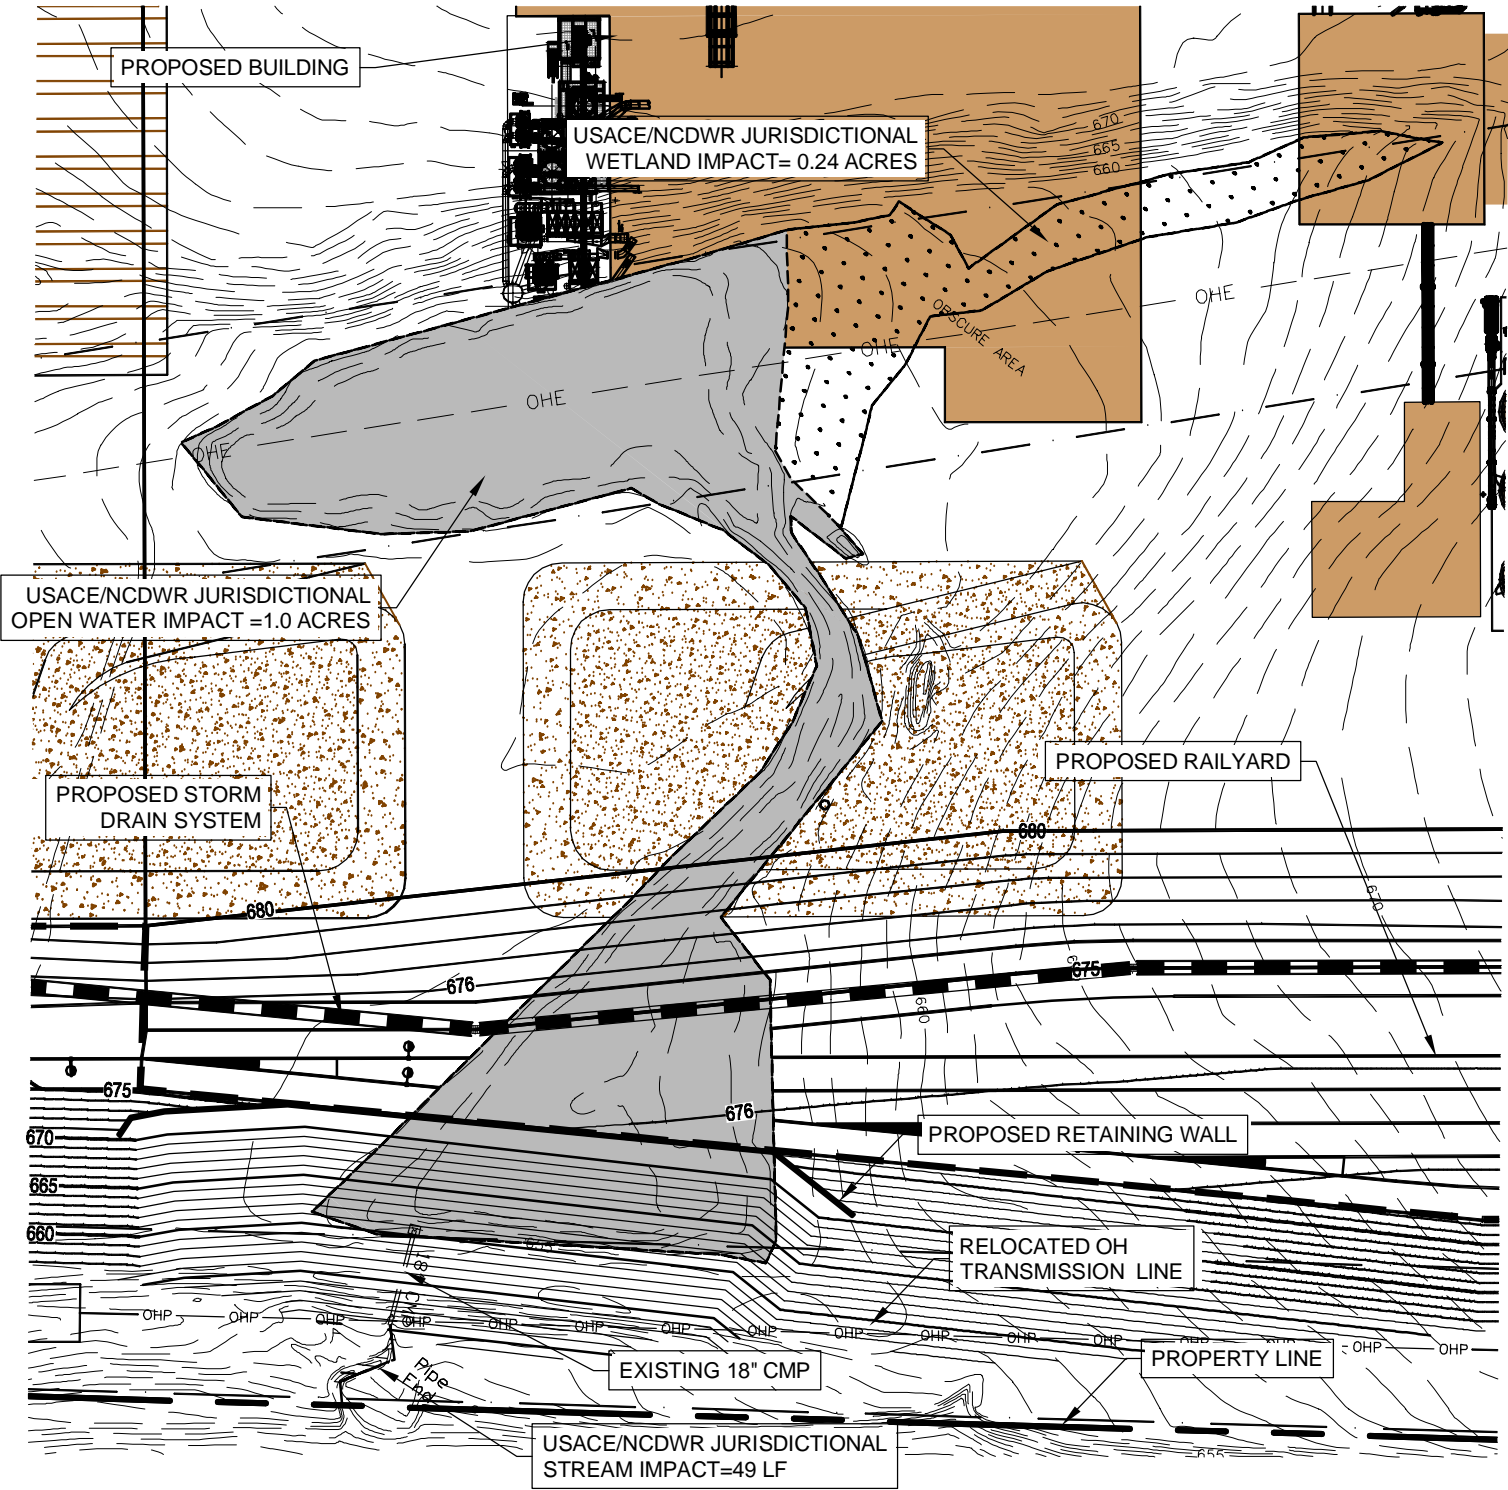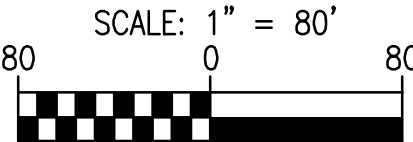

NCBEES CERT. NO.: C-1347



EGGER
WOOD PRODUCTS, LLC

LEXINGTON, NC

12/12/17

WETLAND AND STREAM IMPACT
EXHIBIT B

Prepared for:



Project #: 17-246

Prepared by:

 **stimmel** 601 N. TRADE STREET, SUITE 200
WINSTON-SALEM, NC 27101
www.stimmelpa.com 336.723.1067
LANDSCAPE ARCHITECTURE CIVIL ENGINEERING LAND PLANNING



North

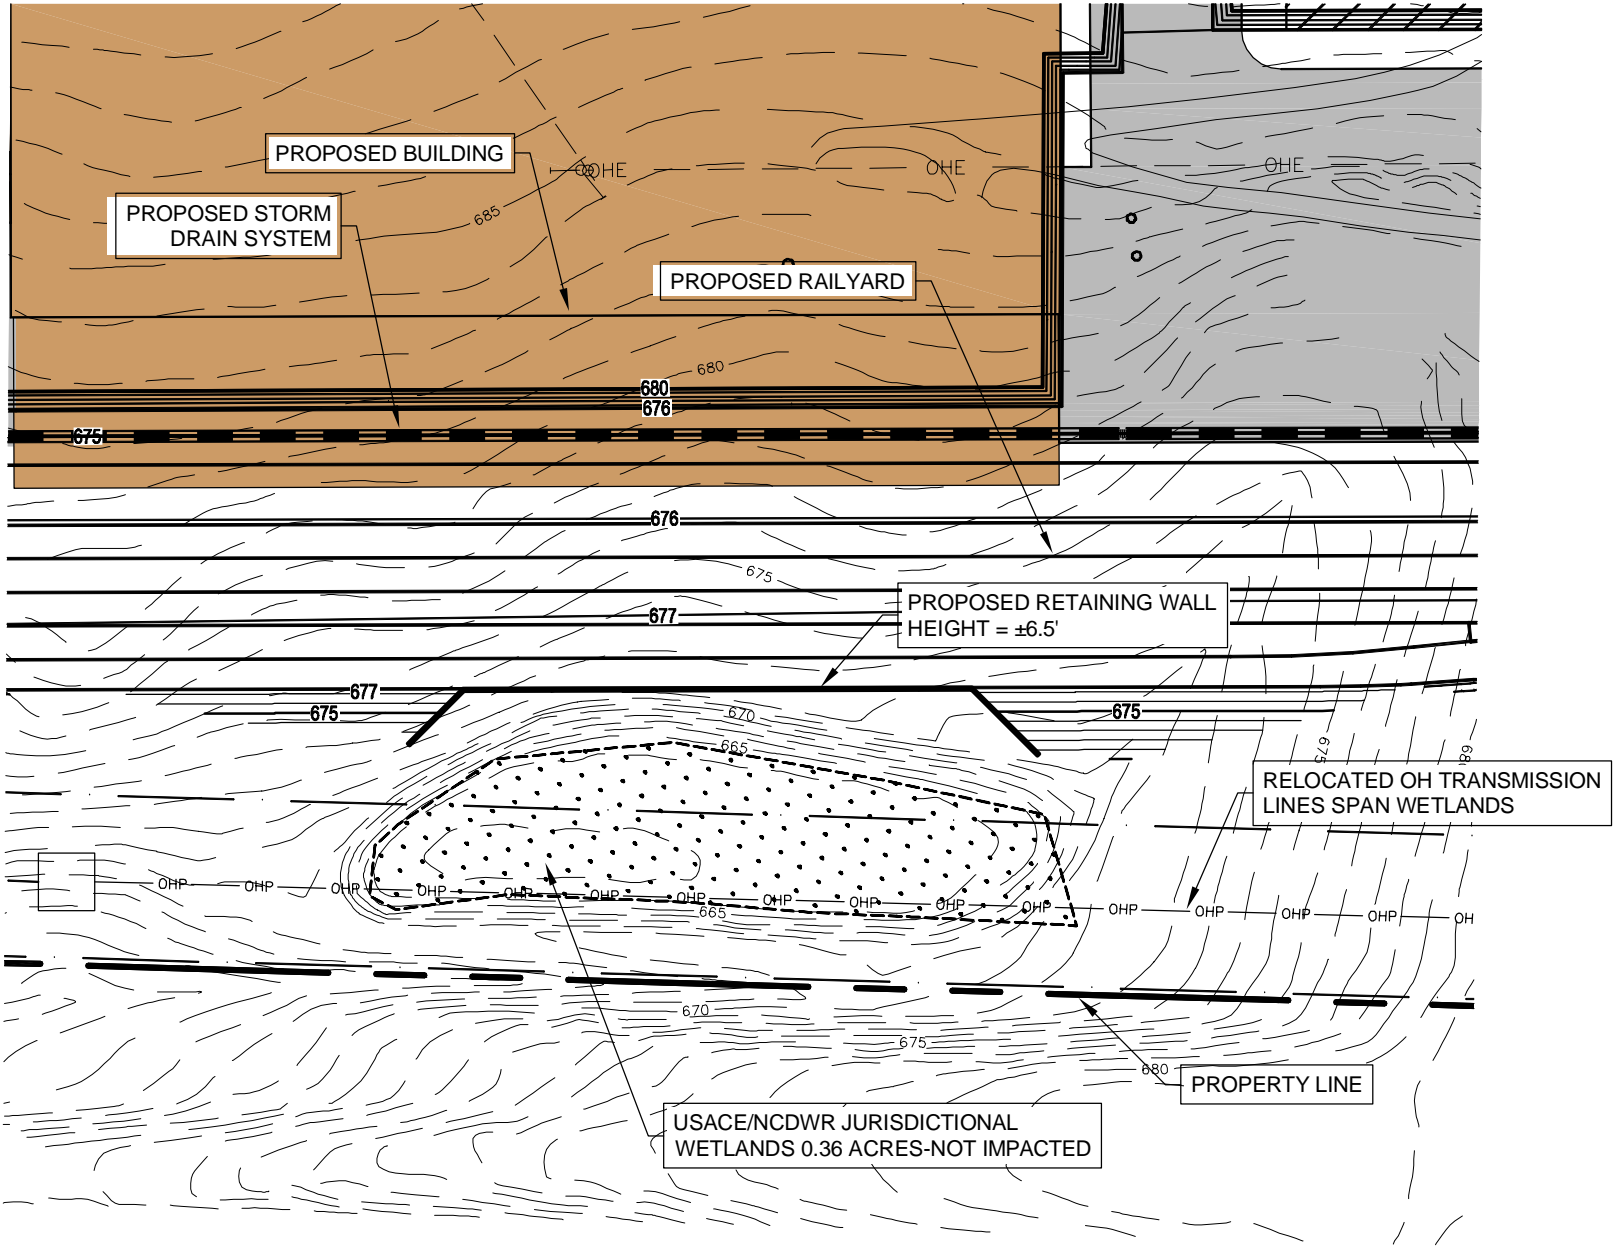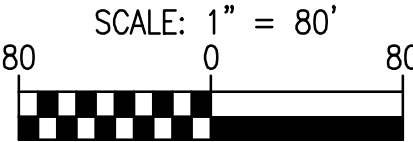

NCBEES CERT. NO.: C-1347



EGGER
WOOD PRODUCTS, LLC

LEXINGTON, NC

12/12/17

WETLAND AND STREAM IMPACT
EXHIBIT C

Prepared for:


Project #: 17-246

Prepared by:

 **stimmel**
601 N. TRADE STREET, SUITE 200
WINSTON-SALEM, NC 27101
www.stimmelpa.com 336.723.1067
LANDSCAPE ARCHITECTURE CIVIL ENGINEERING LAND PLANNING



North

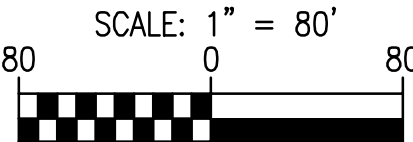

NCBEES CERT. NO.: C-1347

