


WCU Master Plan Improvements - Permit Modification 01

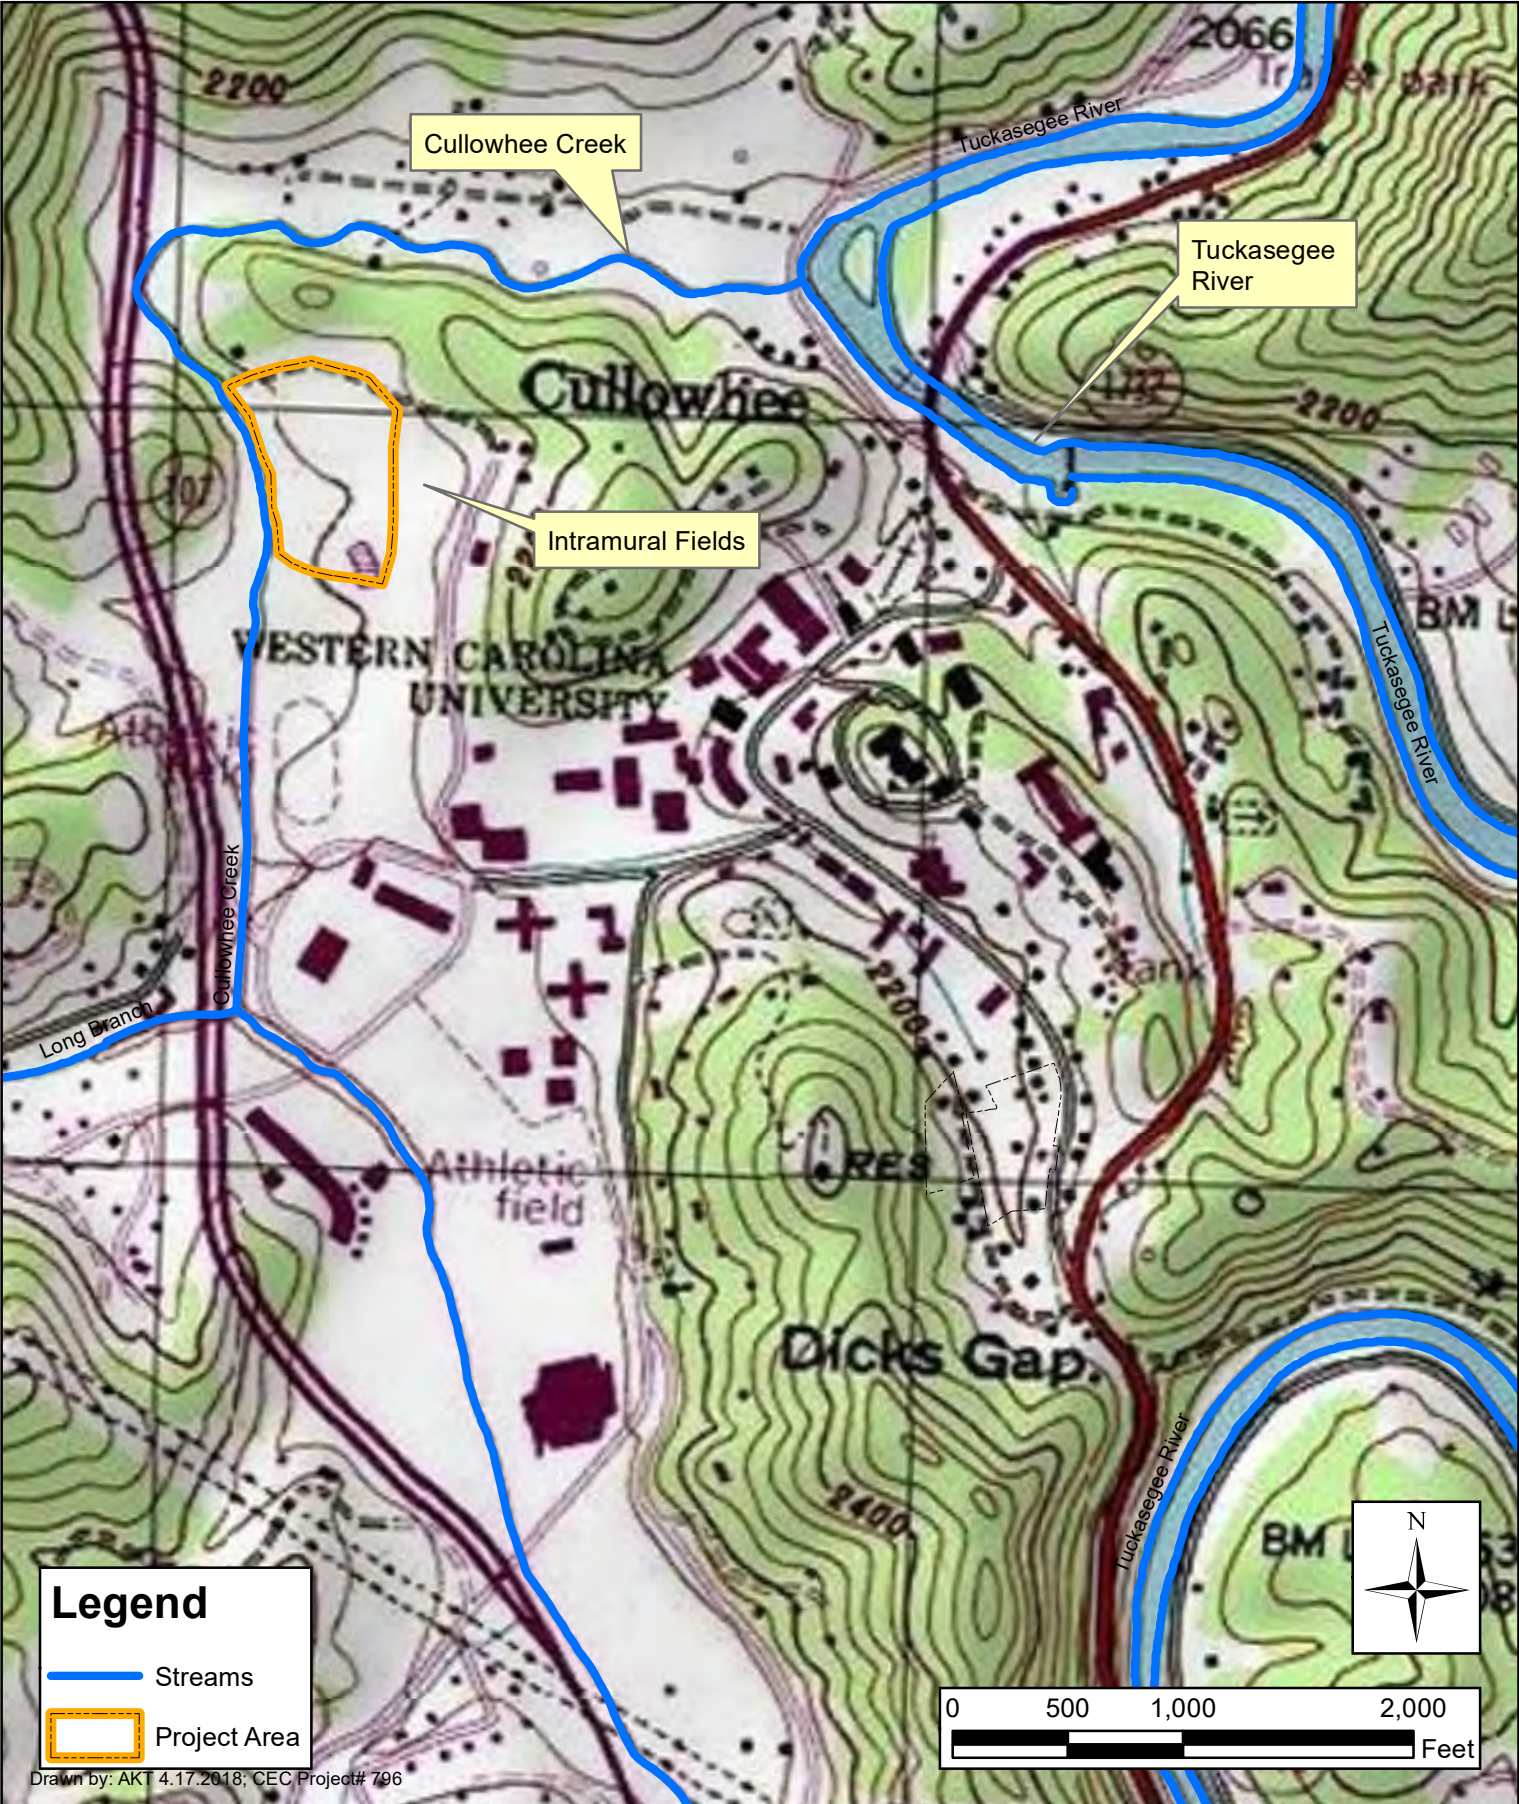


WCU Master Plan Improvements - Permit Modification 01






WCU Master Plan Improvements - Permit Modification 01




WCU Master Plan Improvements - Permit Modification 01

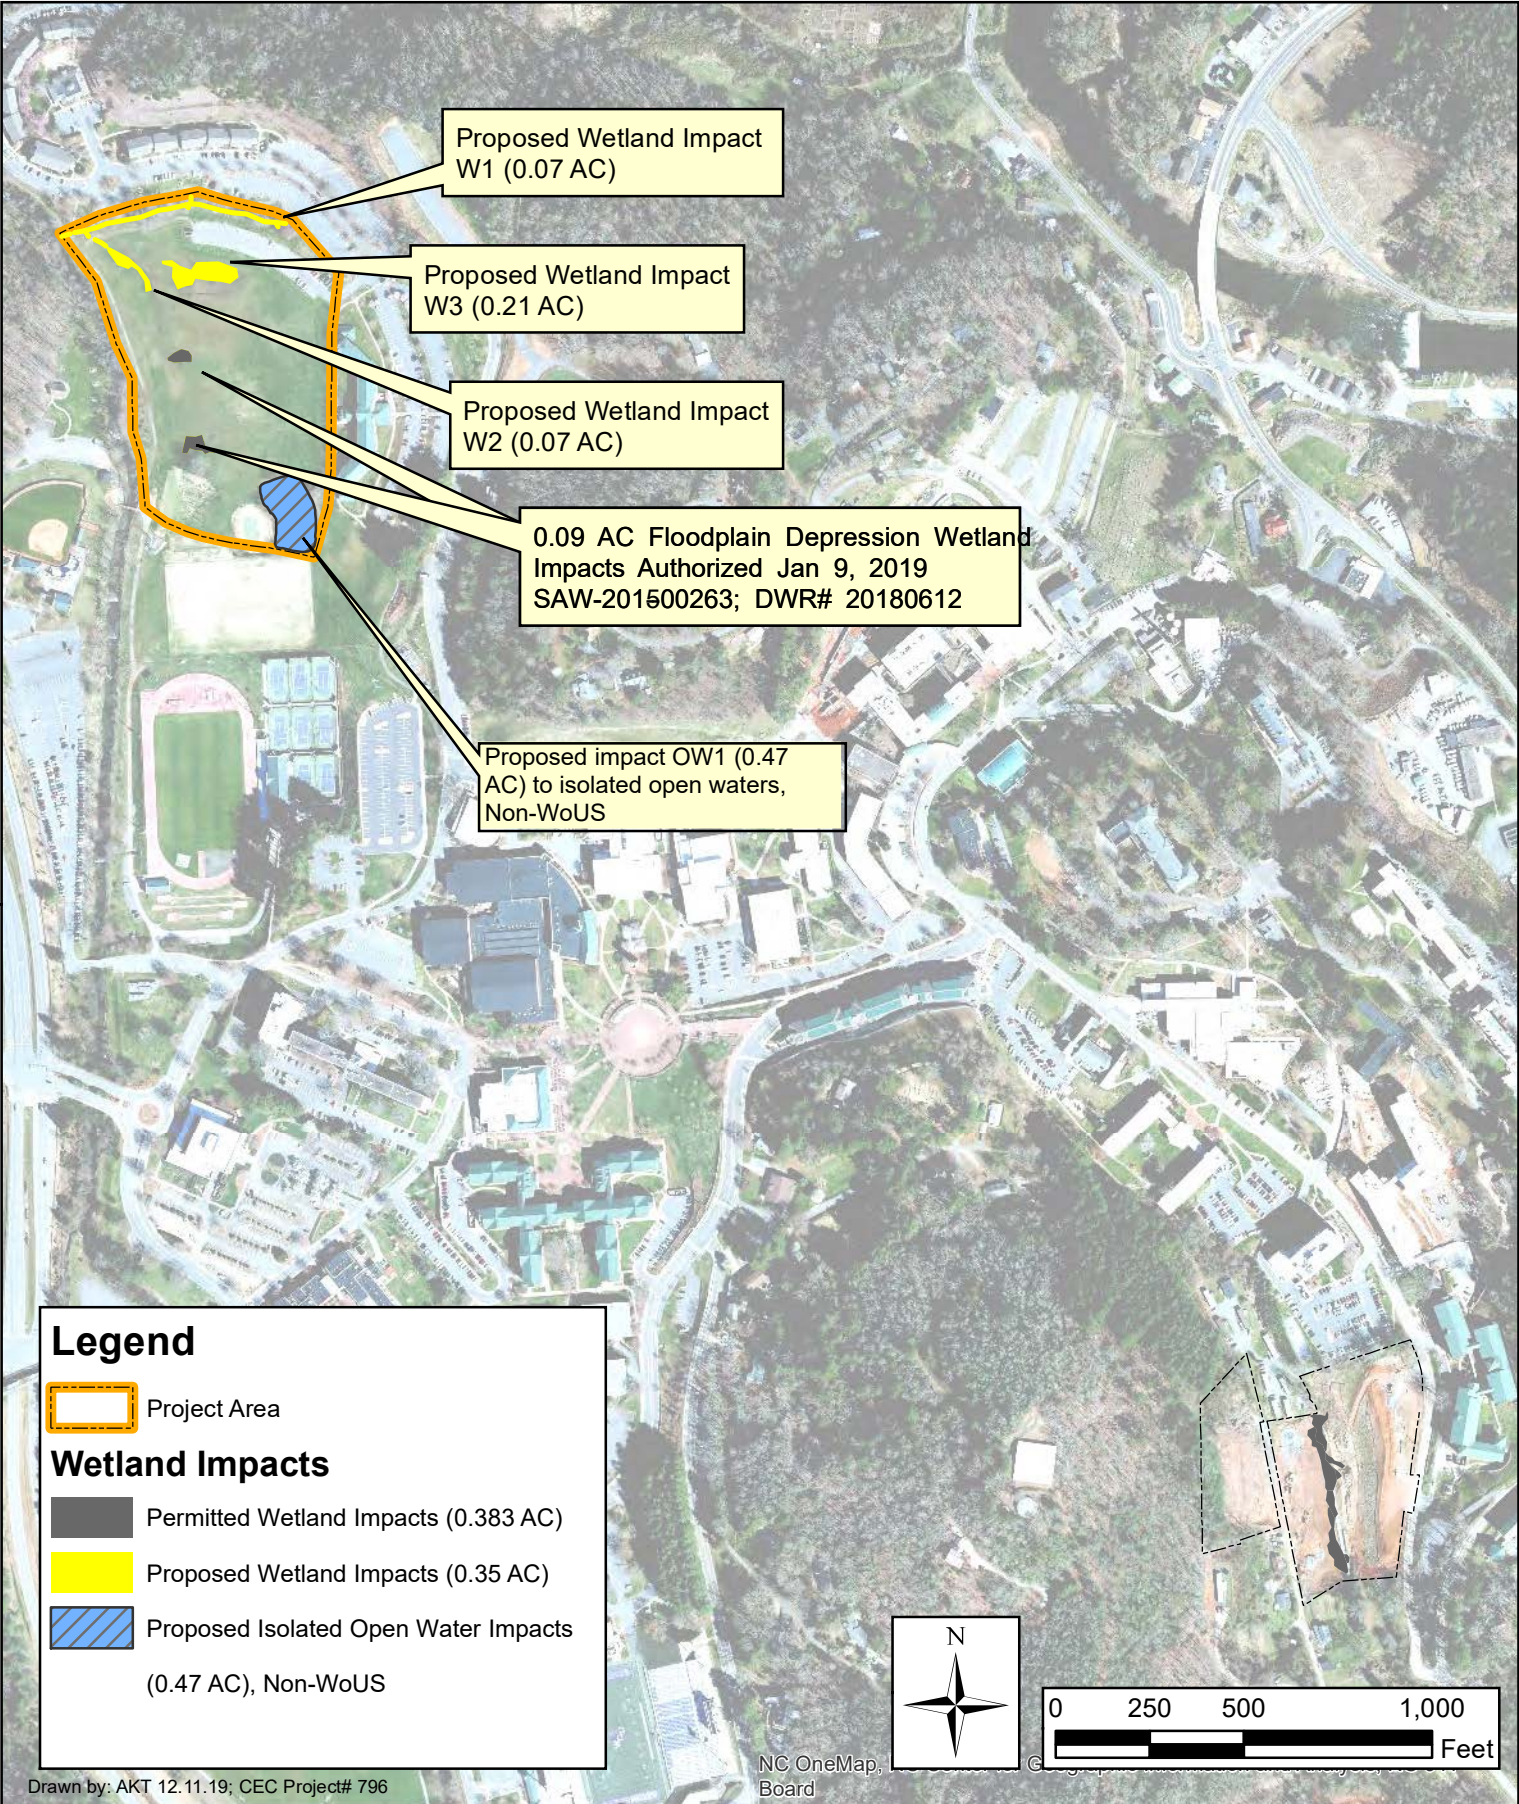

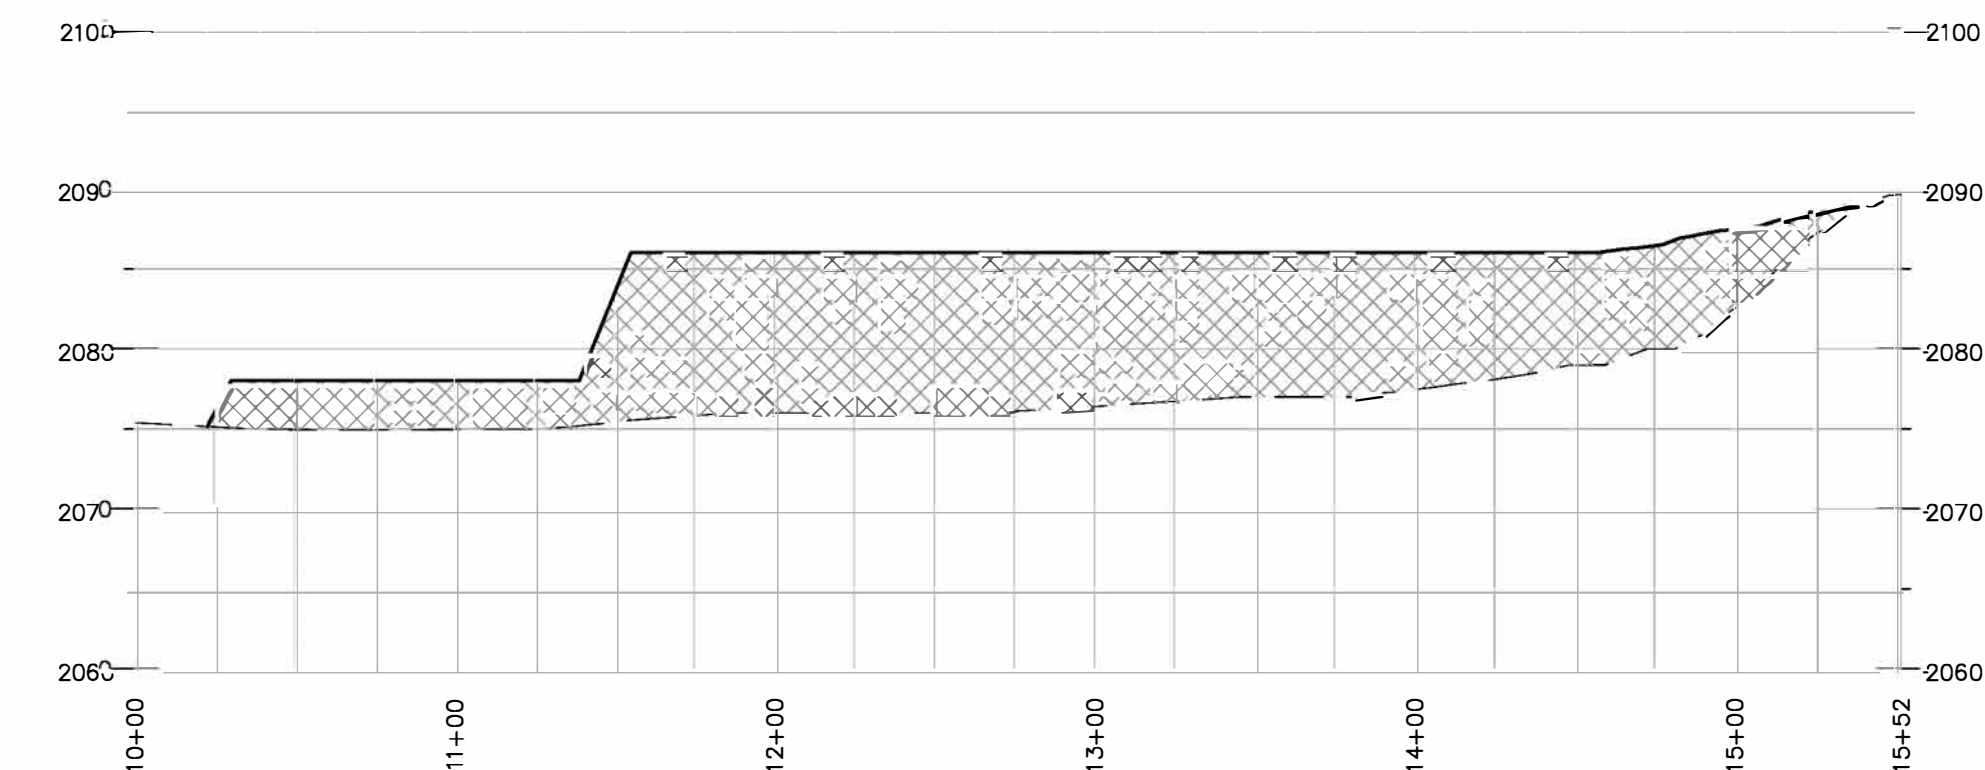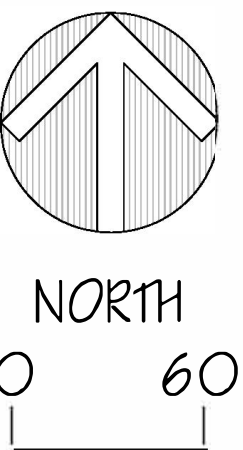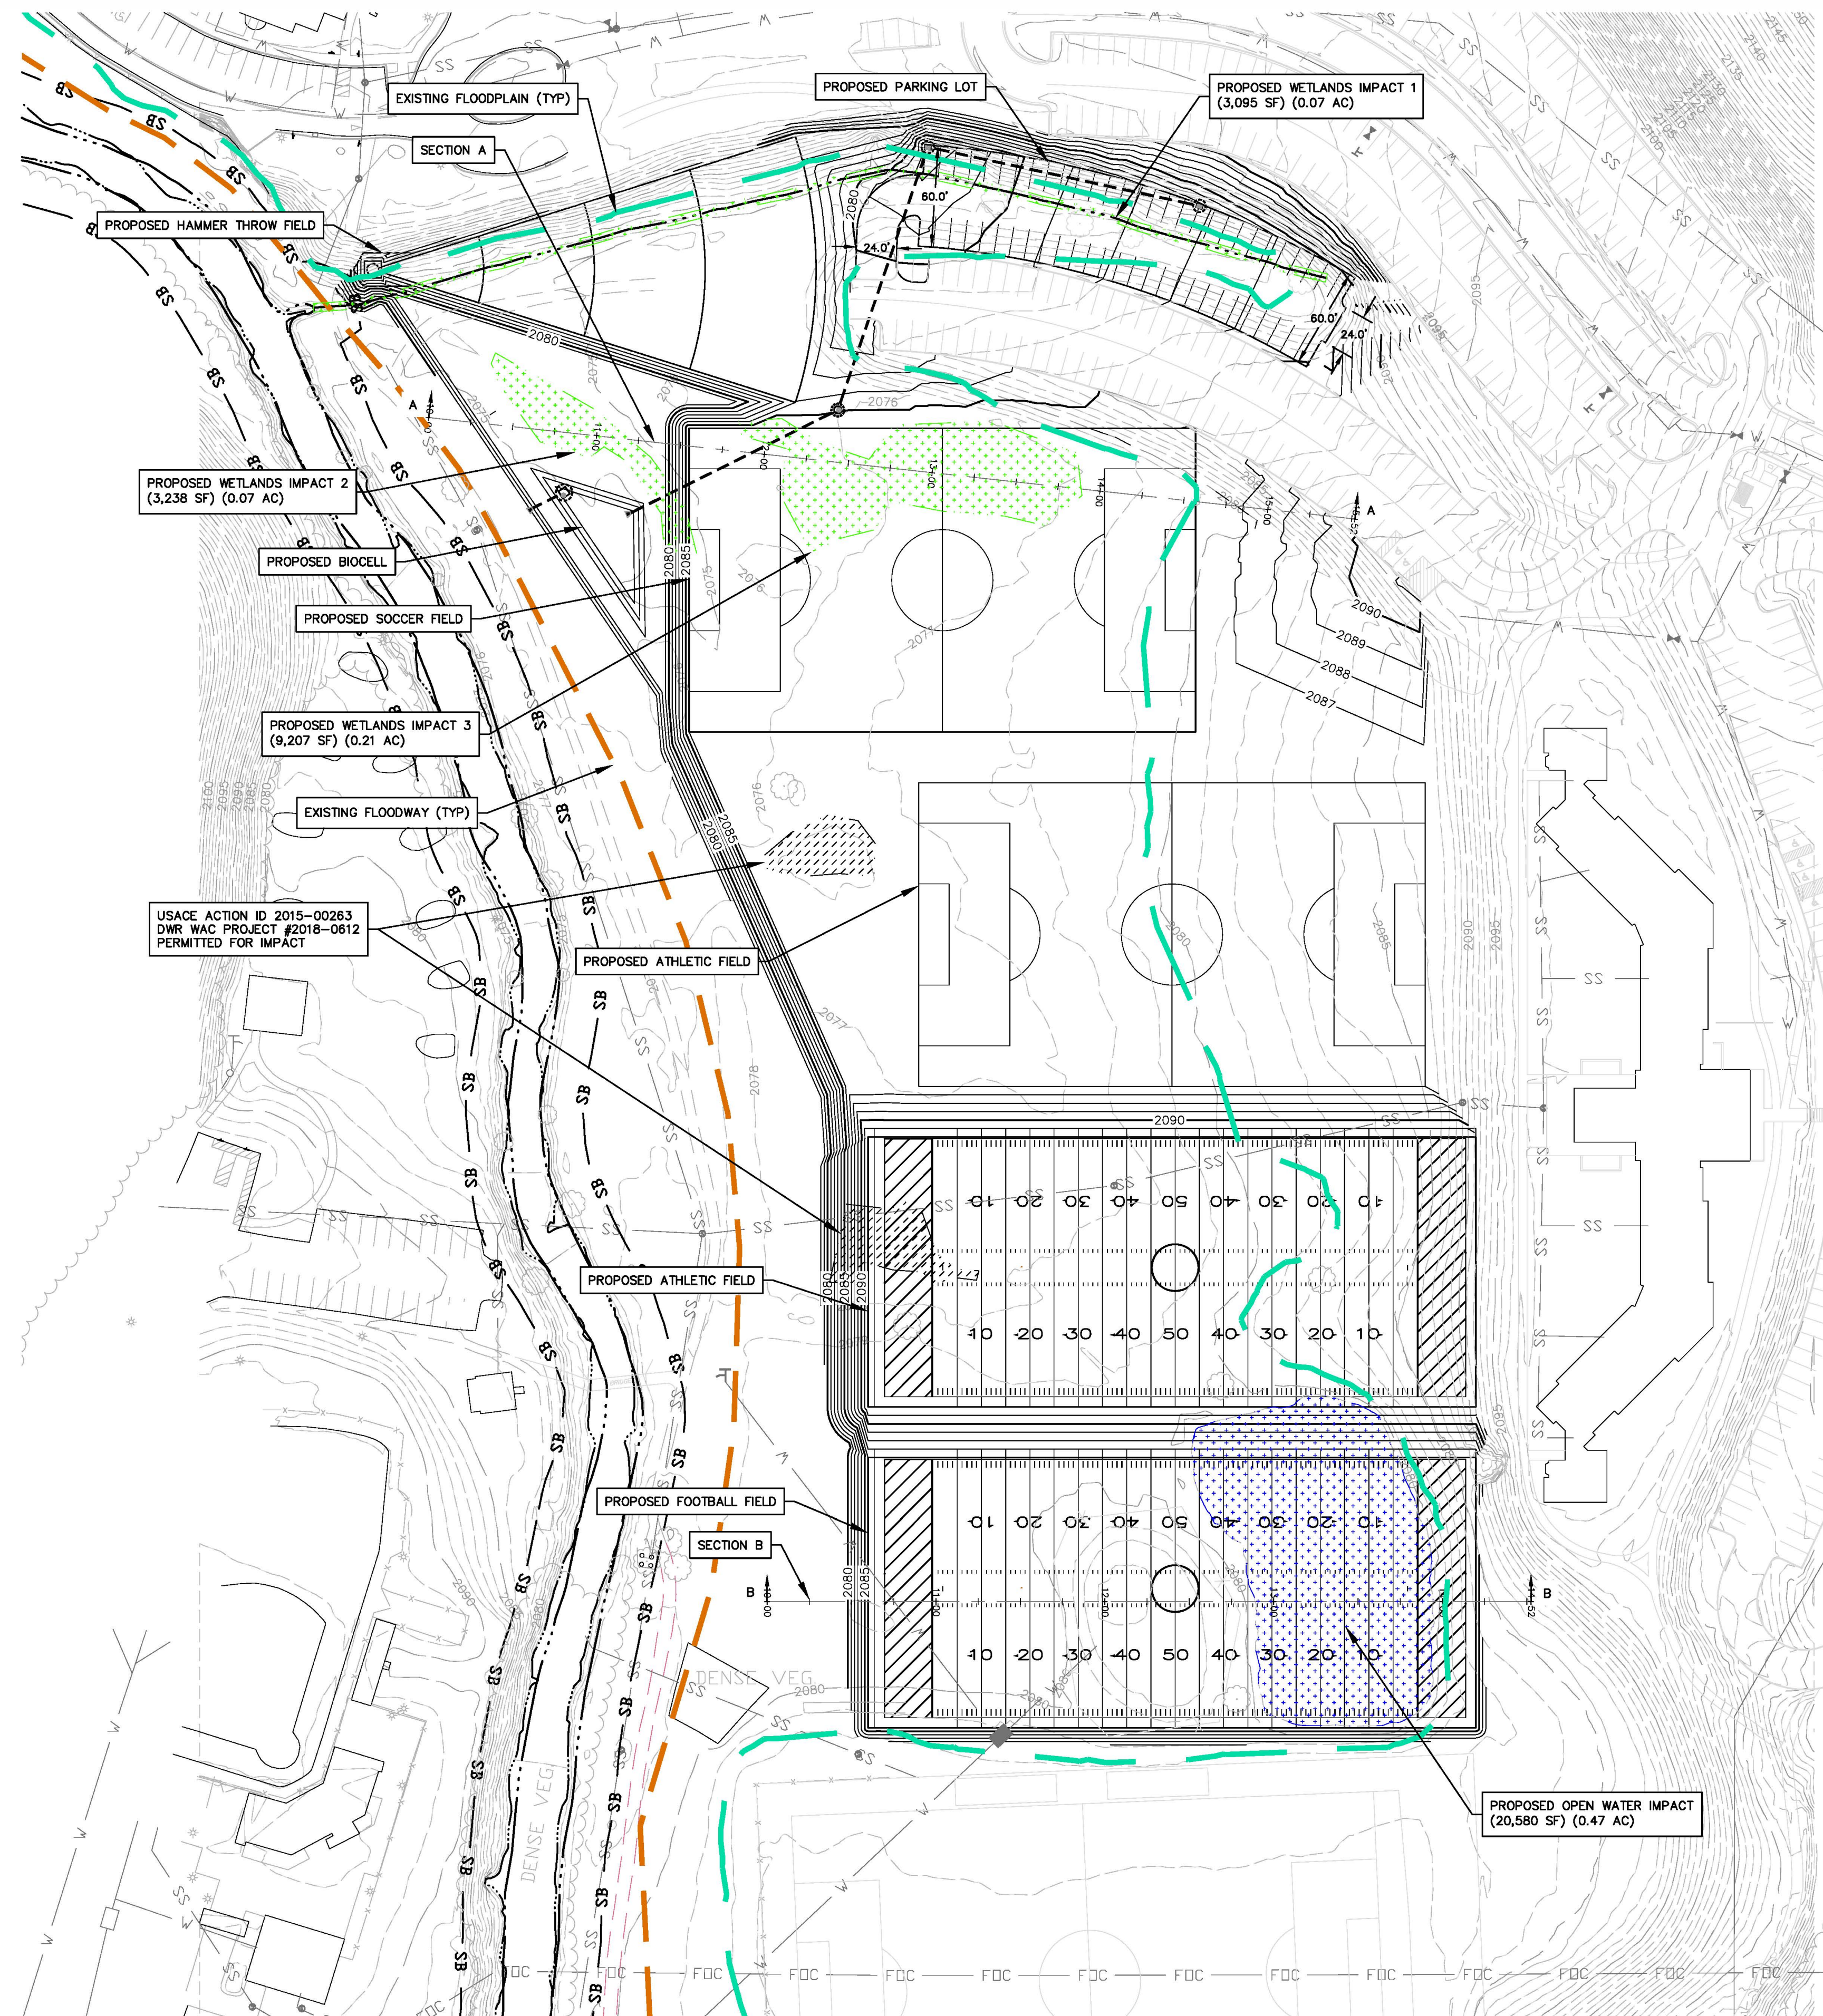

SECTION A

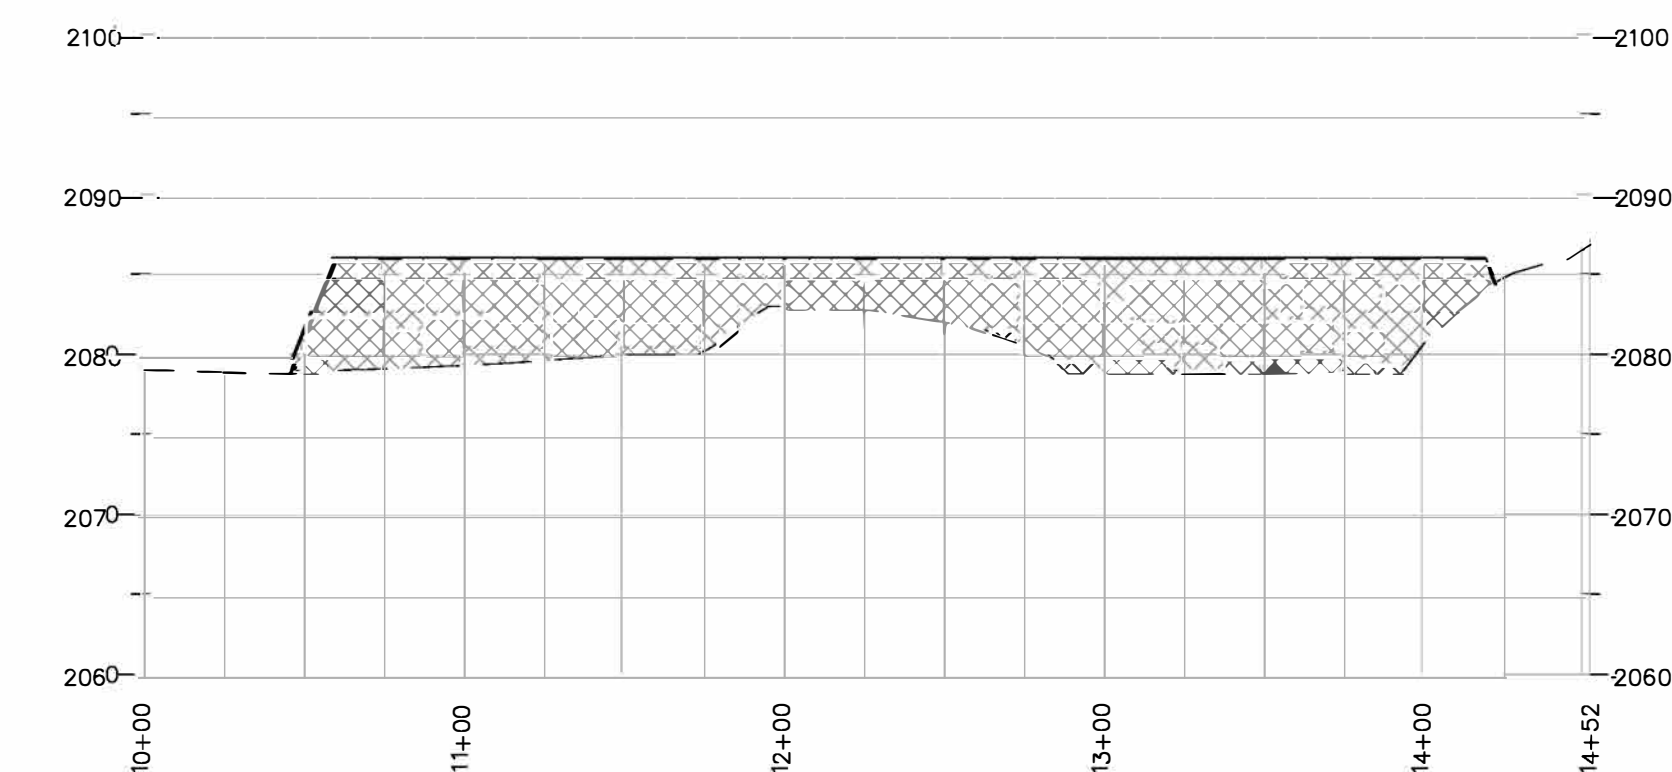

SECTION B

WATERS IMPACT SUMMARY	
PROPOSED WETLAND IMPACT:	0.35 AC
PROPOSED ISOLATED OPEN WATER IMPACT:	0.47 AC
PROPOSED STREAM IMPACT:	0 LF
APPROXIMATE LIMIT OF DISTURBANCE: ±8.5 AC	

Figure 5