



DELORME

$$1'' = 1,000.0 \text{ ft}$$

Data Zoom 14-6

The figure is an aerial photograph of a wooded area with several overlaid boundaries and features. A dashed magenta line outlines the 'PROPERTY BOUNDARY'. A solid black line outlines the 'STUDY BOUNDARY'. A dashed blue line outlines the 'EXISTING WETLAND BOUNDARY'. A solid black line outlines the 'PROPOSED POND'. A hatched rectangular area is labeled 'DEWATERING AND SOIL DISPOSAL AREA 3.0 ACRES'. A north arrow is located in the top right corner. A scale bar is located in the bottom right corner.

NOTES

1. VICINITY MAP AND AERIAL PHOTOGRAPH SOURCE IS GOOGLE MAPS.
2. SITE ADDRESS IS 1749 YELLOW MOUNTAIN RD. CASHIERS, NC
3. DETAILED POND INFORMATION SHOWN ON ATTACHMENT C.

VICINITY MAP
1"=5,000'

PROPERTY MAP
1"=300'


CreekStone, PLLC
Environmental and Geological Services

132 BLUEBERRY LANE
FRANKLIN, NC 28734
(828) 200-4585
creekstonewnc@gmail.com

Kenjack Farms, LLC
Application for Individual Permit

DATE: 7 / 23 / 2018


B

1. VICINITY MAP AND AERIAL PHOTOGRAPH SOURCE IS GOOGLE MAPS.
2. SITE ADDRESS IS 1749 YELLOW MOUNTAIN RD. CASHIERS, NC
3. DETAILED POND INFORMATION SHOWN ON ATTACHMENT C.

PROPERTY MAP
1"=300'

Figure 3 Kenjack Farms - Potential Waters of U.S.

- NOTES
1. SITE ADDRESS IS 1749 YELLOW MOUNTAIN RD. CASHIERS, NC
 2. AERIAL IMAGE BY GOOGLE EARTH, COPYRIGHT 2018. AERIAL DATE 2013

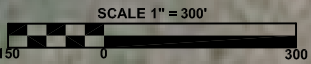

 CreekStone, PLLC Environmental and Geological Services		
132 BLUEBERRY LANE FRANKLIN, NC 28734 (828) 200-4585 creekstonewnc@gmail.com	Kenjack Farms, LLC Jurisdictional Determination	
	DATE: 10 / 19 / 2018	AERIAL
	REVISED: 01 / 04 / 2019 REVISED: 01 / 23 / 2019	

Figure 4 Kenjack Farms - Proposed Pond Location with Impacts to Waters of U.S.


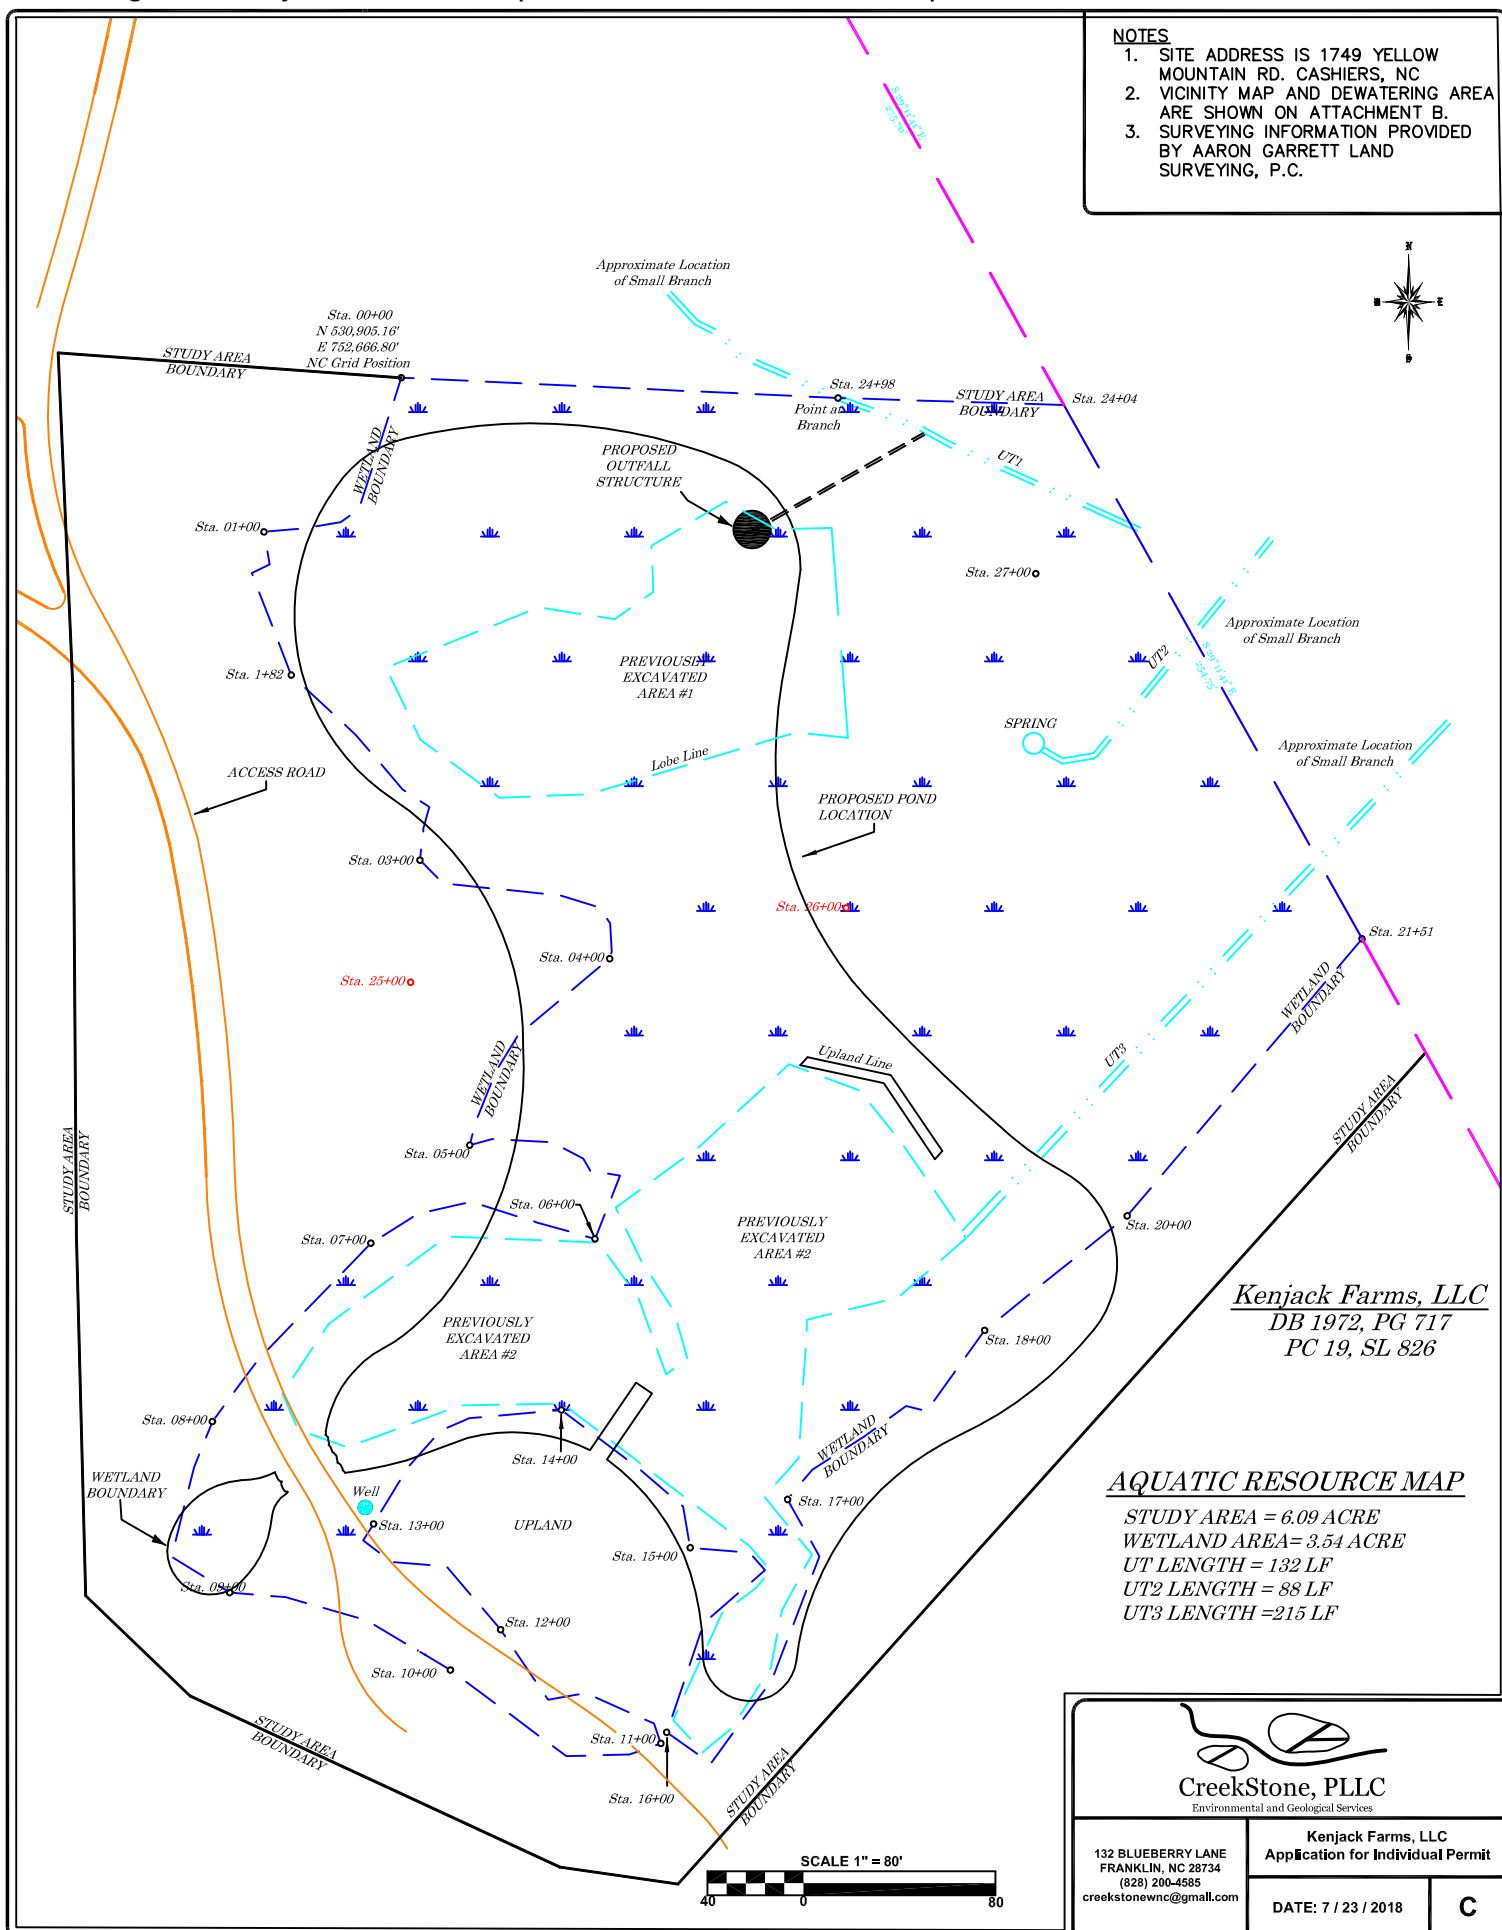


Figure 5 Kenjack Farms - Proposed Project Layout

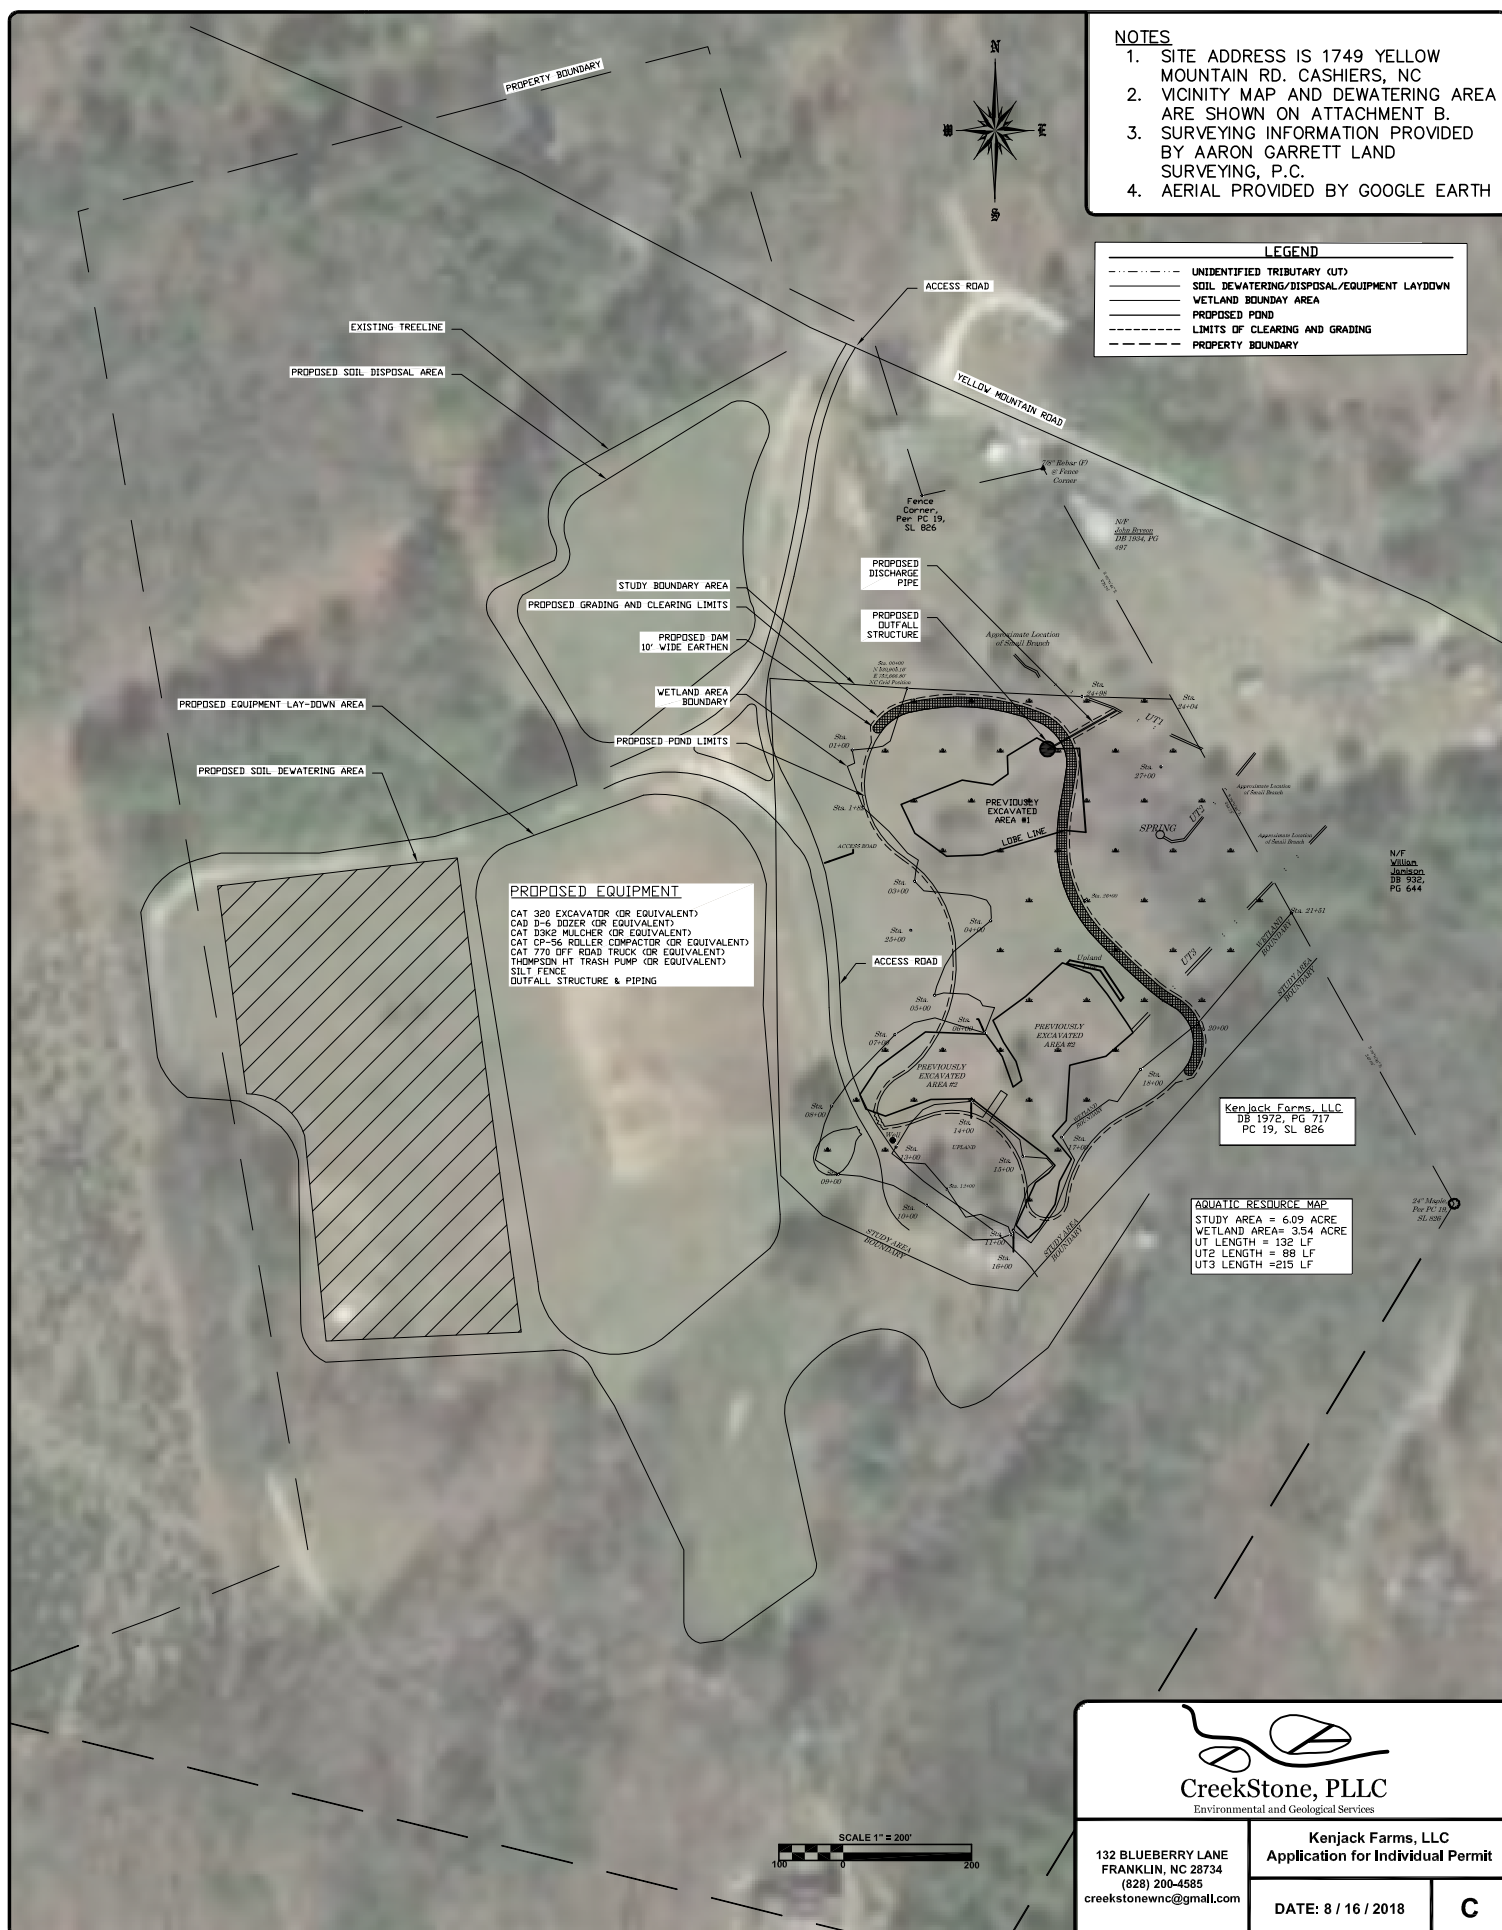

CreekStone, PLLC
 Environmental and Geological Services

132 BLUEBERRY LANE
 FRANKLIN, NC 28734
 (828) 200-4585
 creekstonewnc@gmail.com

Kenjack Farms, LLC
 Application for Individual Permit

DATE: 8 / 16 / 2018

C