


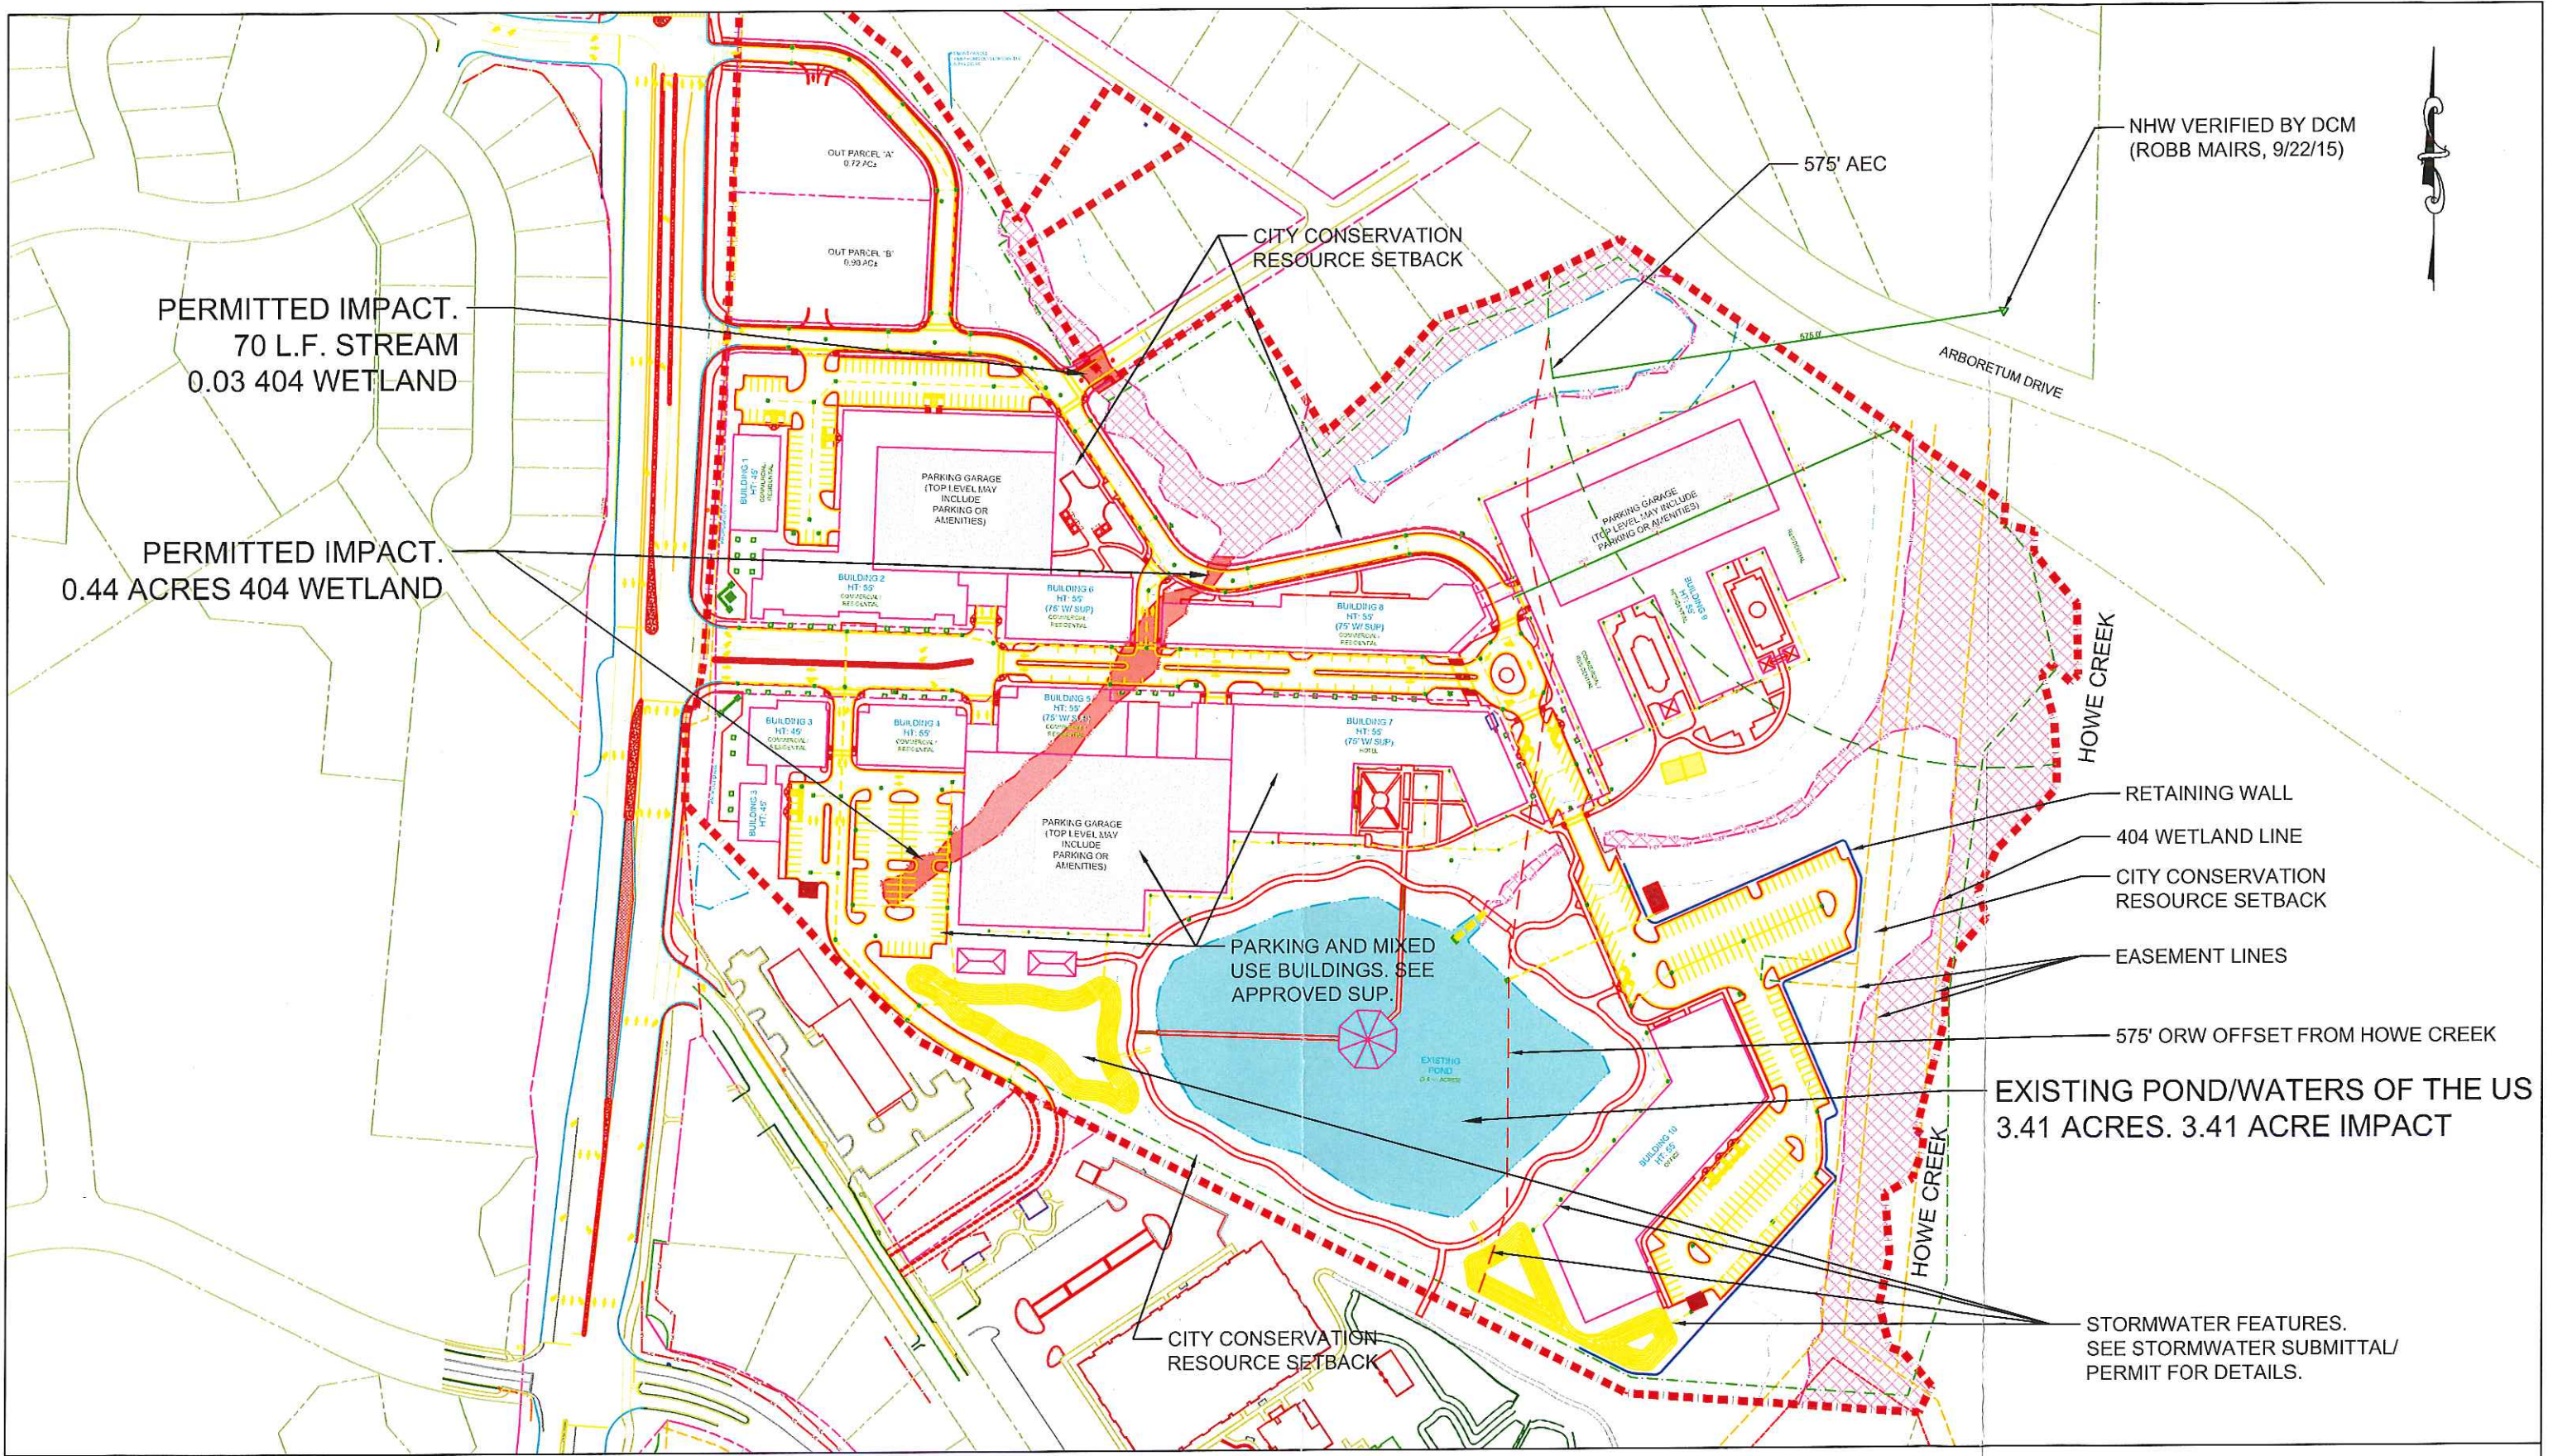

Project Boundary

404 Wetland Line

Legend

--- 404 WETLAND LINE ---


NOTES:

1. BASE CAD FILE PROVIDED BY PARAMOUNTE ENGINEERING, INC.
2. NOT A SURVEYED OR ENGINEERED DRAWING.
3. FOR ENVIRONMENTAL PERMITTING ONLY.

0 100 200 400

LMG
LAND MANAGEMENT GROUP
a DAVEY company
3805 Wrightsville Ave, Suite 15
Wilmington, North Carolina 28402
Telephone: 910-452-0001

Project/Applicant:	Carroll at the Avenue/ 347 MCO, LLC	Date:	5/10/19	Revision Date:	NA
Title:	Plan View with Permitted and Proposed Impacts	Scale:	1"=200'	Job Number:	LMG18.400
		Drawn By:	GSF	Sheet Number:	Figure 6

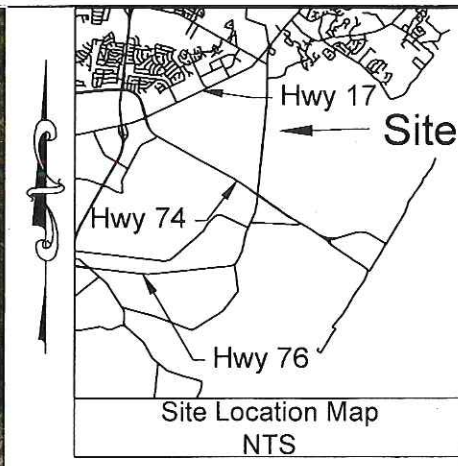

Legend

Project Boundary



NOTES:

1. BASE CAD FILE PROVIDED BY PARAMOUNTE ENGINEERING, INC.
2. 2016 AERIAL FROM NCONEMAP.
3. UTILITIES NOT SHOWN.
4. NOT A SURVEYED OR ENGINEERED DRAWING.
5. FOR ENVIRONMENTAL PERMITTING ONLY.



LMG
LAND MANAGEMENT GROUP
a DAVEY company
3805 Wrightsville Ave, Suite 15
Wilmington, North Carolina 28402
Telephone: 910-452-0001

Project/Applicant:	Carroll at the Avenue/ 347 MCO, LLC	Date:	5/10/19	Revision Date:	NA
Scale:	1"=200'	Job Number:	LMG18.400		
Title:	Site Location and Existing Conditions	Drawn By:	GSF	Sheet Number:	Figure 5