

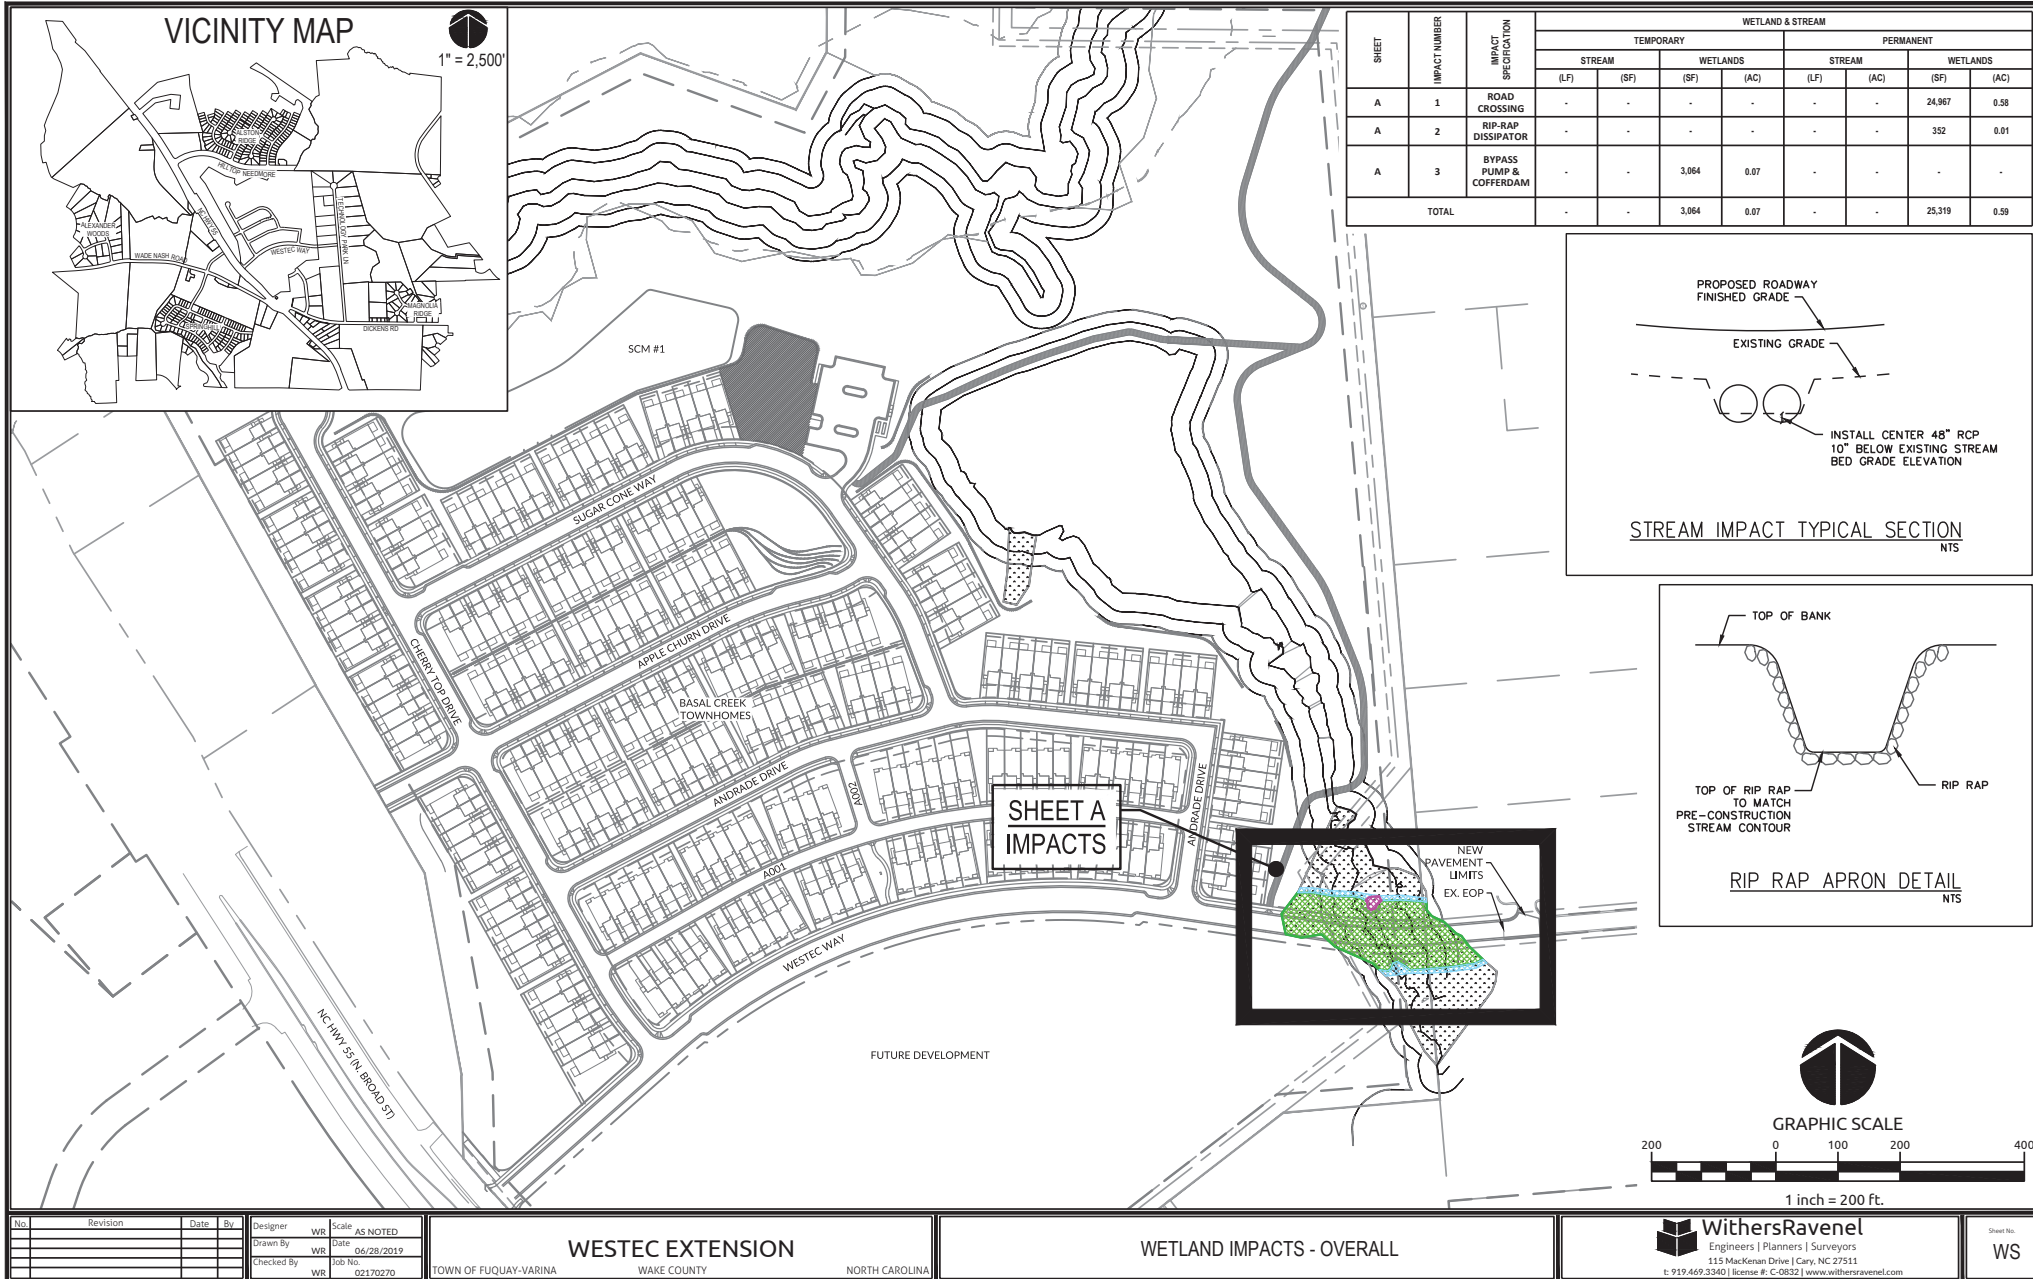
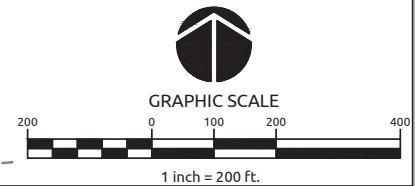


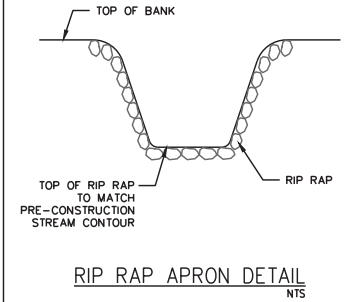

VICINITY MAP

1" = 2,500'

SHEET	IMPACT NUMBER	IMPACT SPECIFICATION	WETLAND & STREAM							
			TEMPORARY				PERMANENT			
			STREAM		WETLANDS		STREAM		WETLANDS	
			(LF)	(SF)	(SF)	(AC)	(LF)	(AC)	(SF)	(AC)
A	1	ROAD CROSSING	-	-	-	-	-	-	24,967	0.58
A	2	RIP-RAP DISSIPATOR	-	-	-	-	-	-	352	0.01
A	3	BYPASS PUMP & COFFERDAM	-	-	3,064	0.07	-	-	-	-
TOTAL			-	-	3,064	0.07	-	-	25,319	0.59

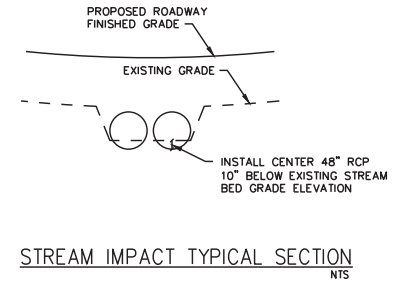

No.	Revision	Date	By	Designer	Scale
				WR	AS NOTED
				Drawn By	Date
				WR	05/28/2019
				Checked By	Job No.
				WR	02170270

WESTEC EXTENSION

TOWN OF FUQUAY-VARINA

WAKE COUNTY

NORTH CAROLINA



WETLAND IMPACTS - OVERALL

WithersRavenel
 Engineers | Planners | Surveyors
 115 MacKenzie Drive | Cary, NC 27511
 t: 919.469.3340 | license #: C-0832 | www.withersravenel.com

Sheet No.
WS

\\SV17-020\1\2020\2020-Base\Draw\Townhomes\CAD\Impact Map\Westec\Wetland and Stream Impact Map_2018.dwg - Friday, June 28, 2019 11:23:58 AM - JONES, MICHAEL

AMA RENTALS LLC
 DB 13077 PG 2316
 BM 2000 PG 958
 PIN: 0658-60-9324
 ZONING: RLI

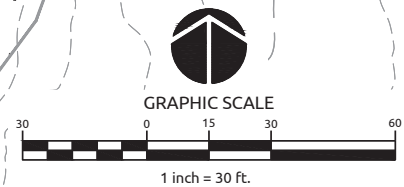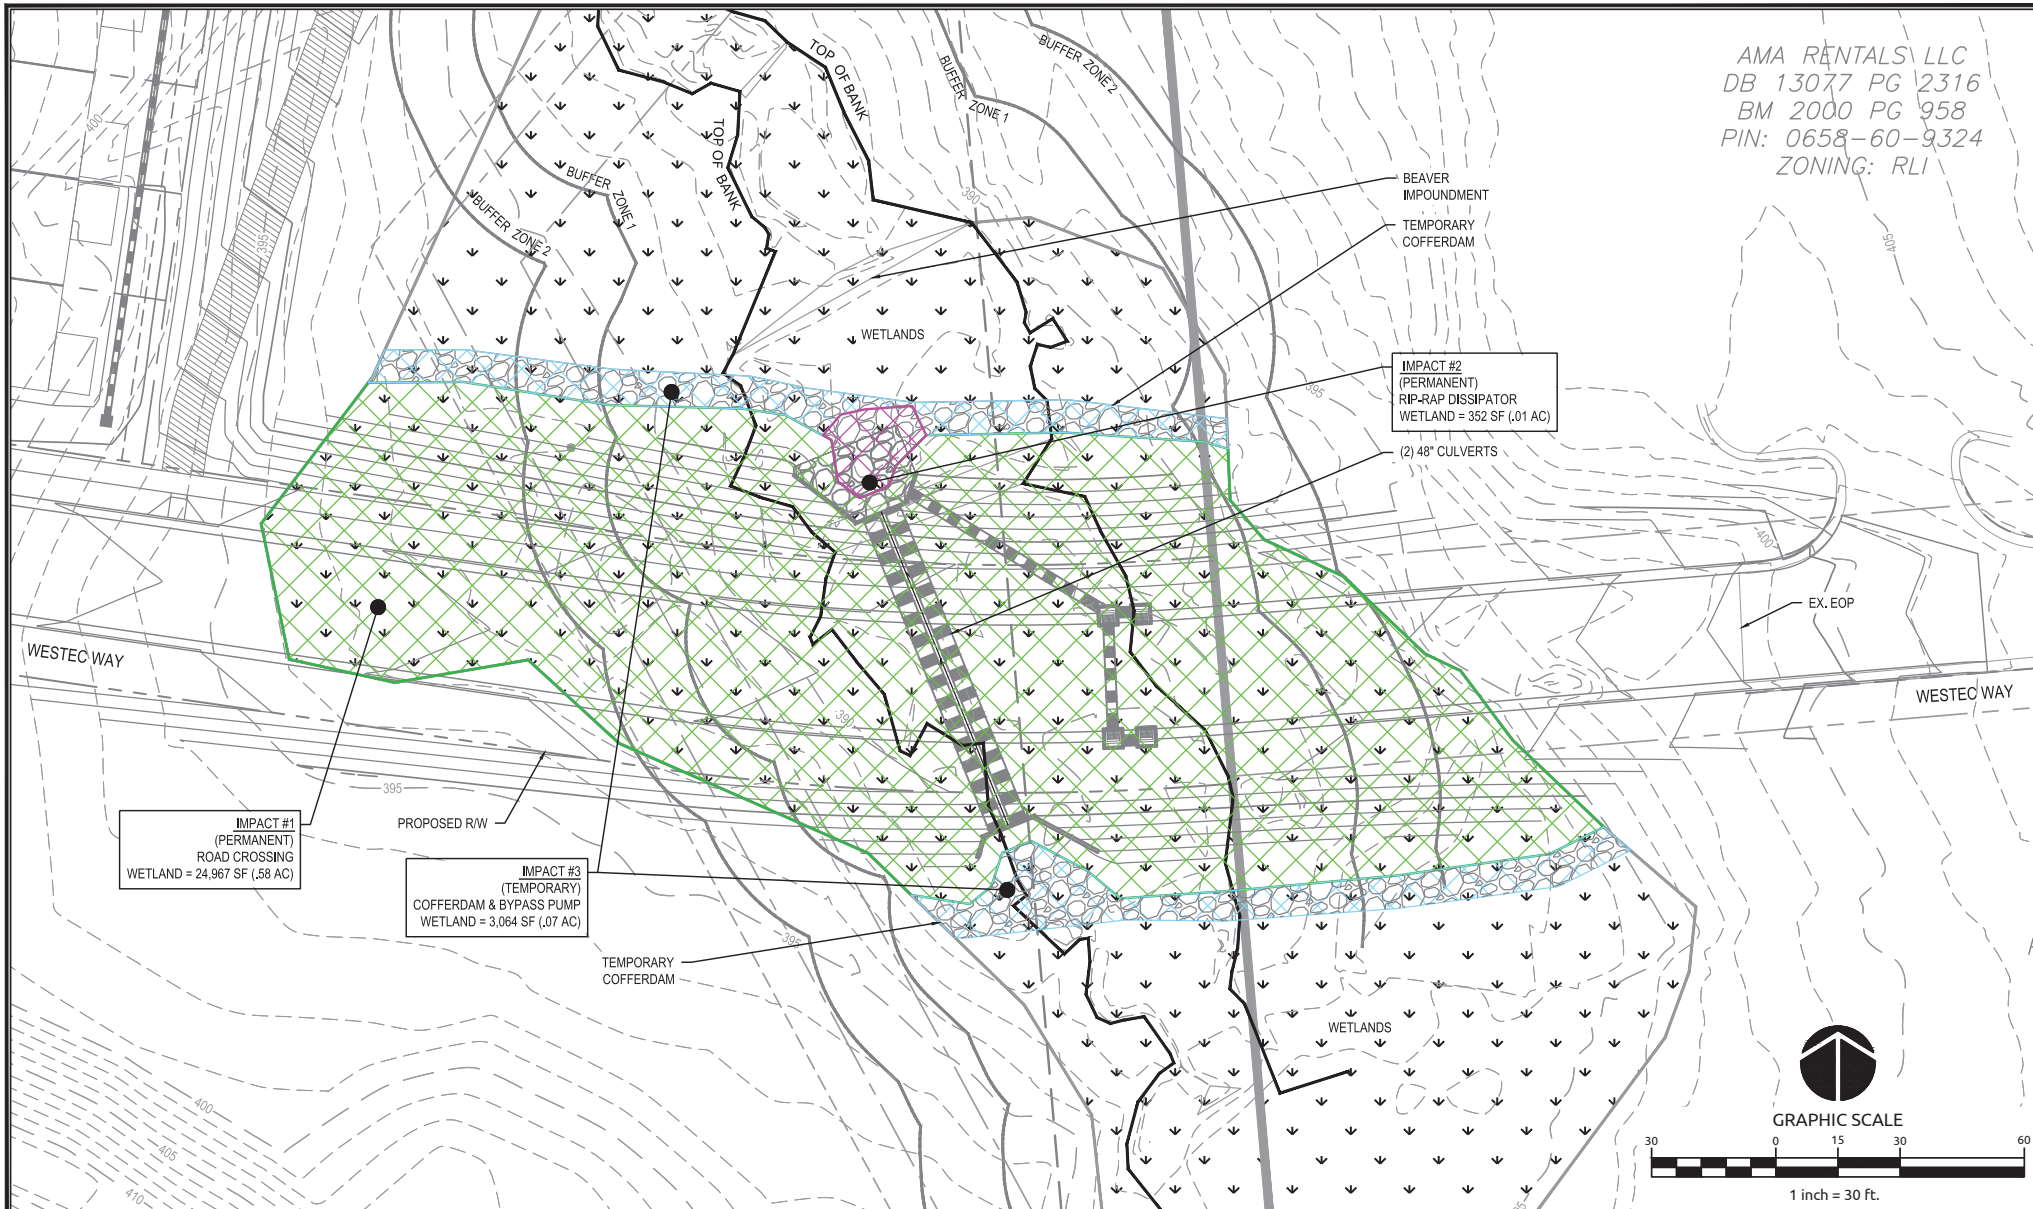

No.	Revision	Date	By

Designer	WR	Scale	AS NOTED
Drawn By	WR	Date	05/28/2019
Checked By	WR	Job No.	02170270

WESTEC EXTENSION TOWN OF FUQUAY-VARINA WAKE COUNTY NORTH CAROLINA	WETLAND IMPACTS IMPACTS #1 - #3	 WithersRavenel Engineers Planners Surveyors 115 MacKenzie Drive Cary, NC 27511 t: 919.469.3340 license #: C-0832 www.withersravenel.com
---	--	---

Sheet No.
A



