

FIGURE 1-1 PROJECT LOCATION

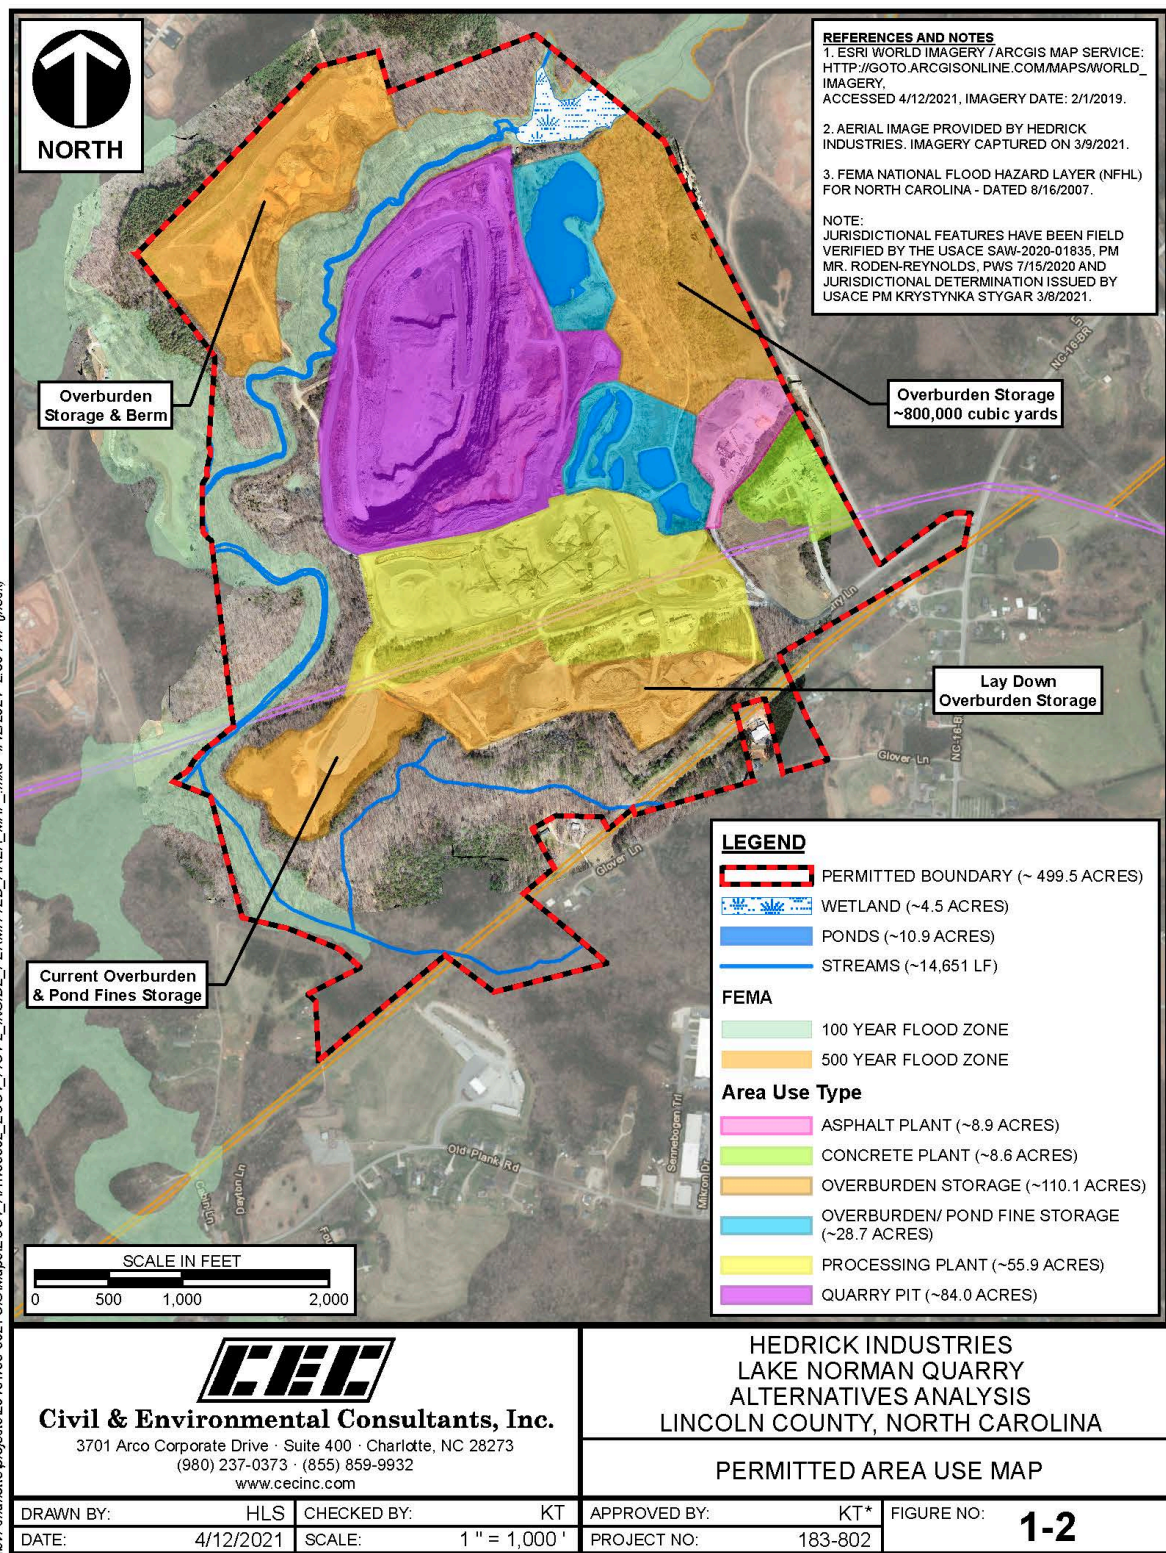


FIGURE 1-2 PERMITTED AREA USE MAP

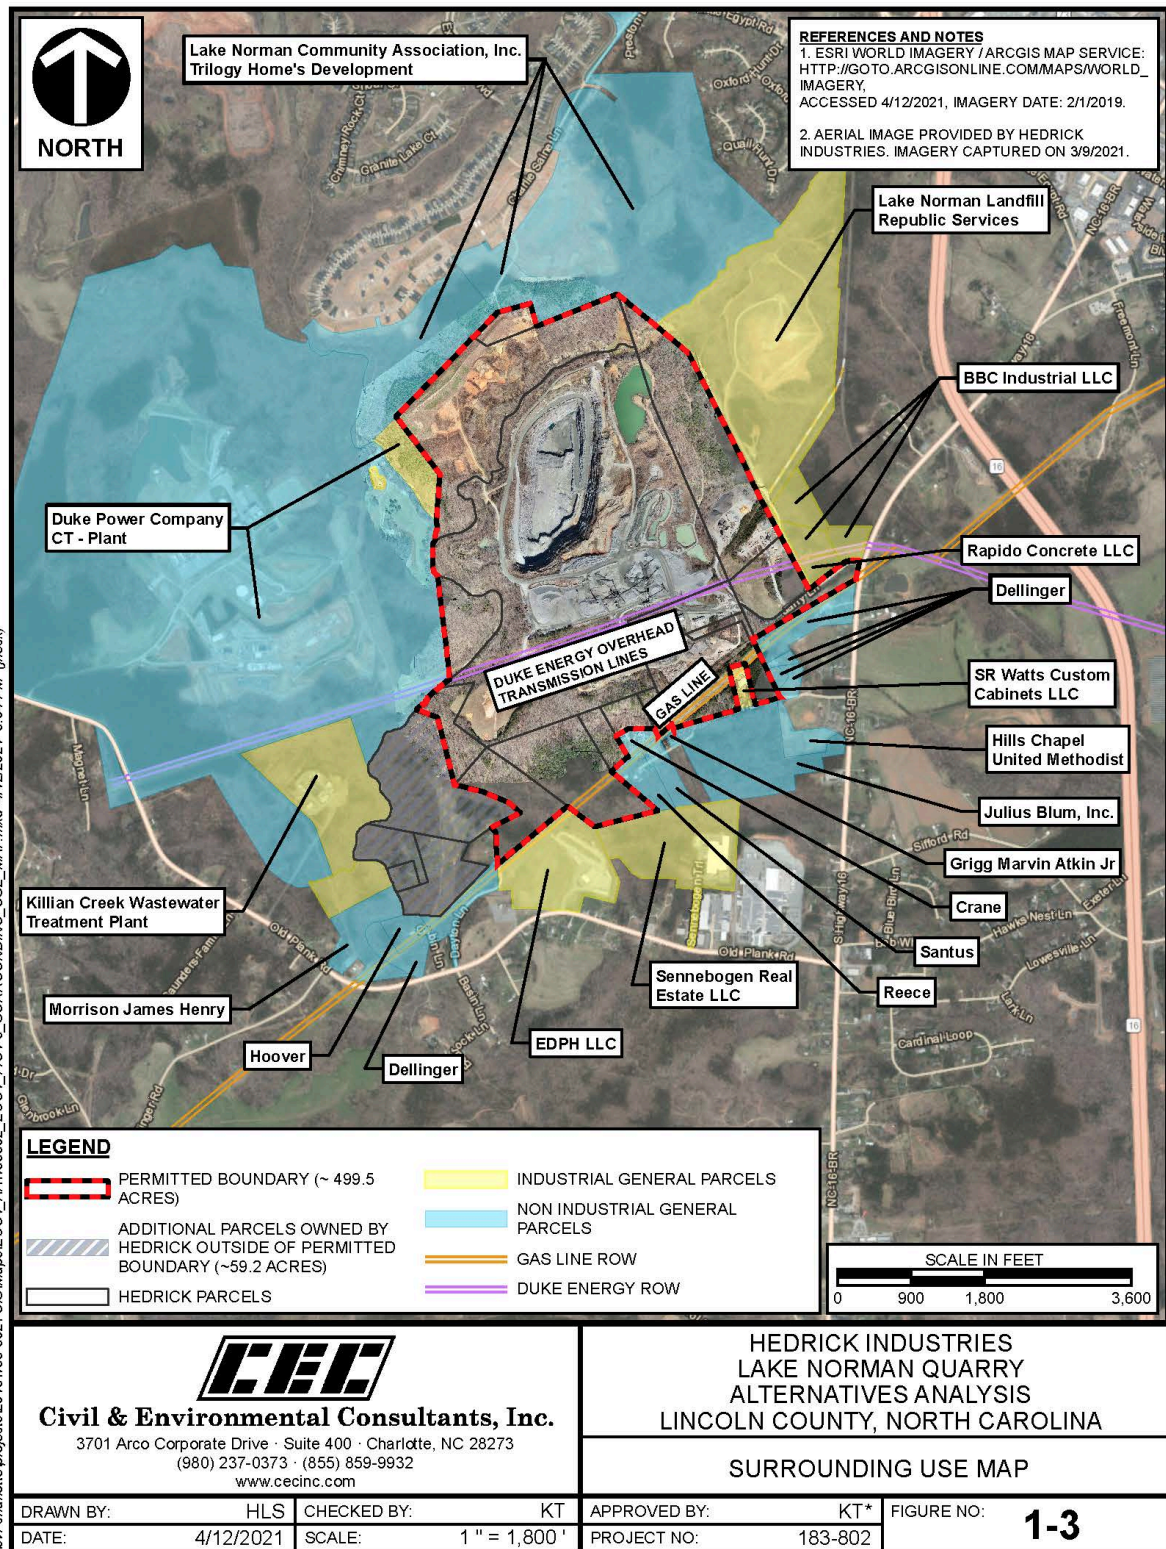


FIGURE 1-3 SURROUNDING USE MAP

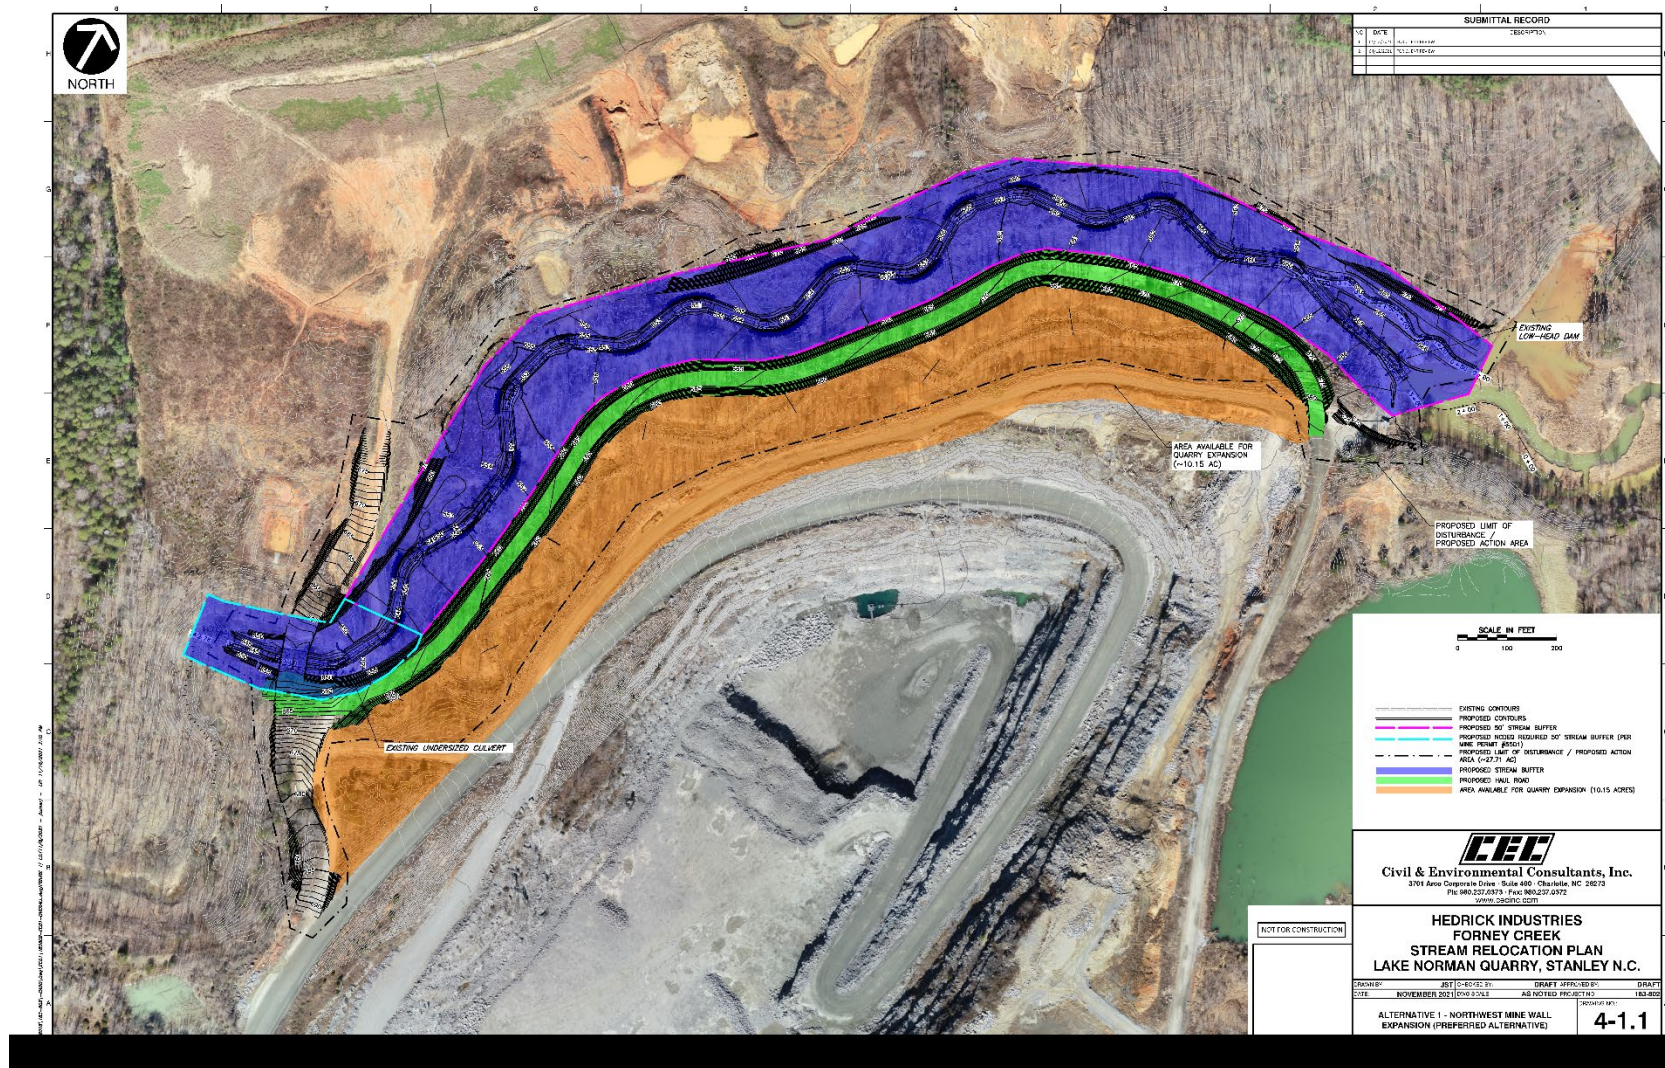


Figure 4-1.1 Alternative 1 – Northwest Mine Wall Expansion (Preferred Alternative)