


Impact ID	Wetland (sq. ft)		Stream (R3)		Stream (R4)	
	Permanent (POW)	Permanent (PFO)	If.	sq. ft.	If.	sq. ft.
1		39803				
2		2637				
3		9607				
4					1,714	3597
5	986					
6		1172				
7		4060				
8					994	2295
9			179	1114		
10					426	752
Total	986 sq ft 0.02 ac	57,278 sq ft 1.31 ac	179 If	1,114 sq ft	3,134 If	6,643 sq ft

Legend

- Project Study Limits- 147.5 Acres
- Previously Permitted By Others
- Limits of Disturbance- 108.0 Acres
- ✖ Stream Impact
- ✘ Wetland Impact
- E Proposed Electric
- F Proposed Fire Pipe
- G Proposed Gas
- Proposed Grading
- SAN Proposed Sewer
- W Proposed Water
- Proposed Storm Sewer
- Proposed RipRap
- Permanent Wetland Impact
- Permanent Stream Impact
- Perennial Stream (R3)
- Intermittent Stream (R4)
- Culvert
- Palustrine Forested (PFO) Wetlands
- Palustrine Open Water (POW)

DSM- Drug Substance Manufacturing
DPFG- Drug Product and Finished Goods
CUB- Central Utilities Building

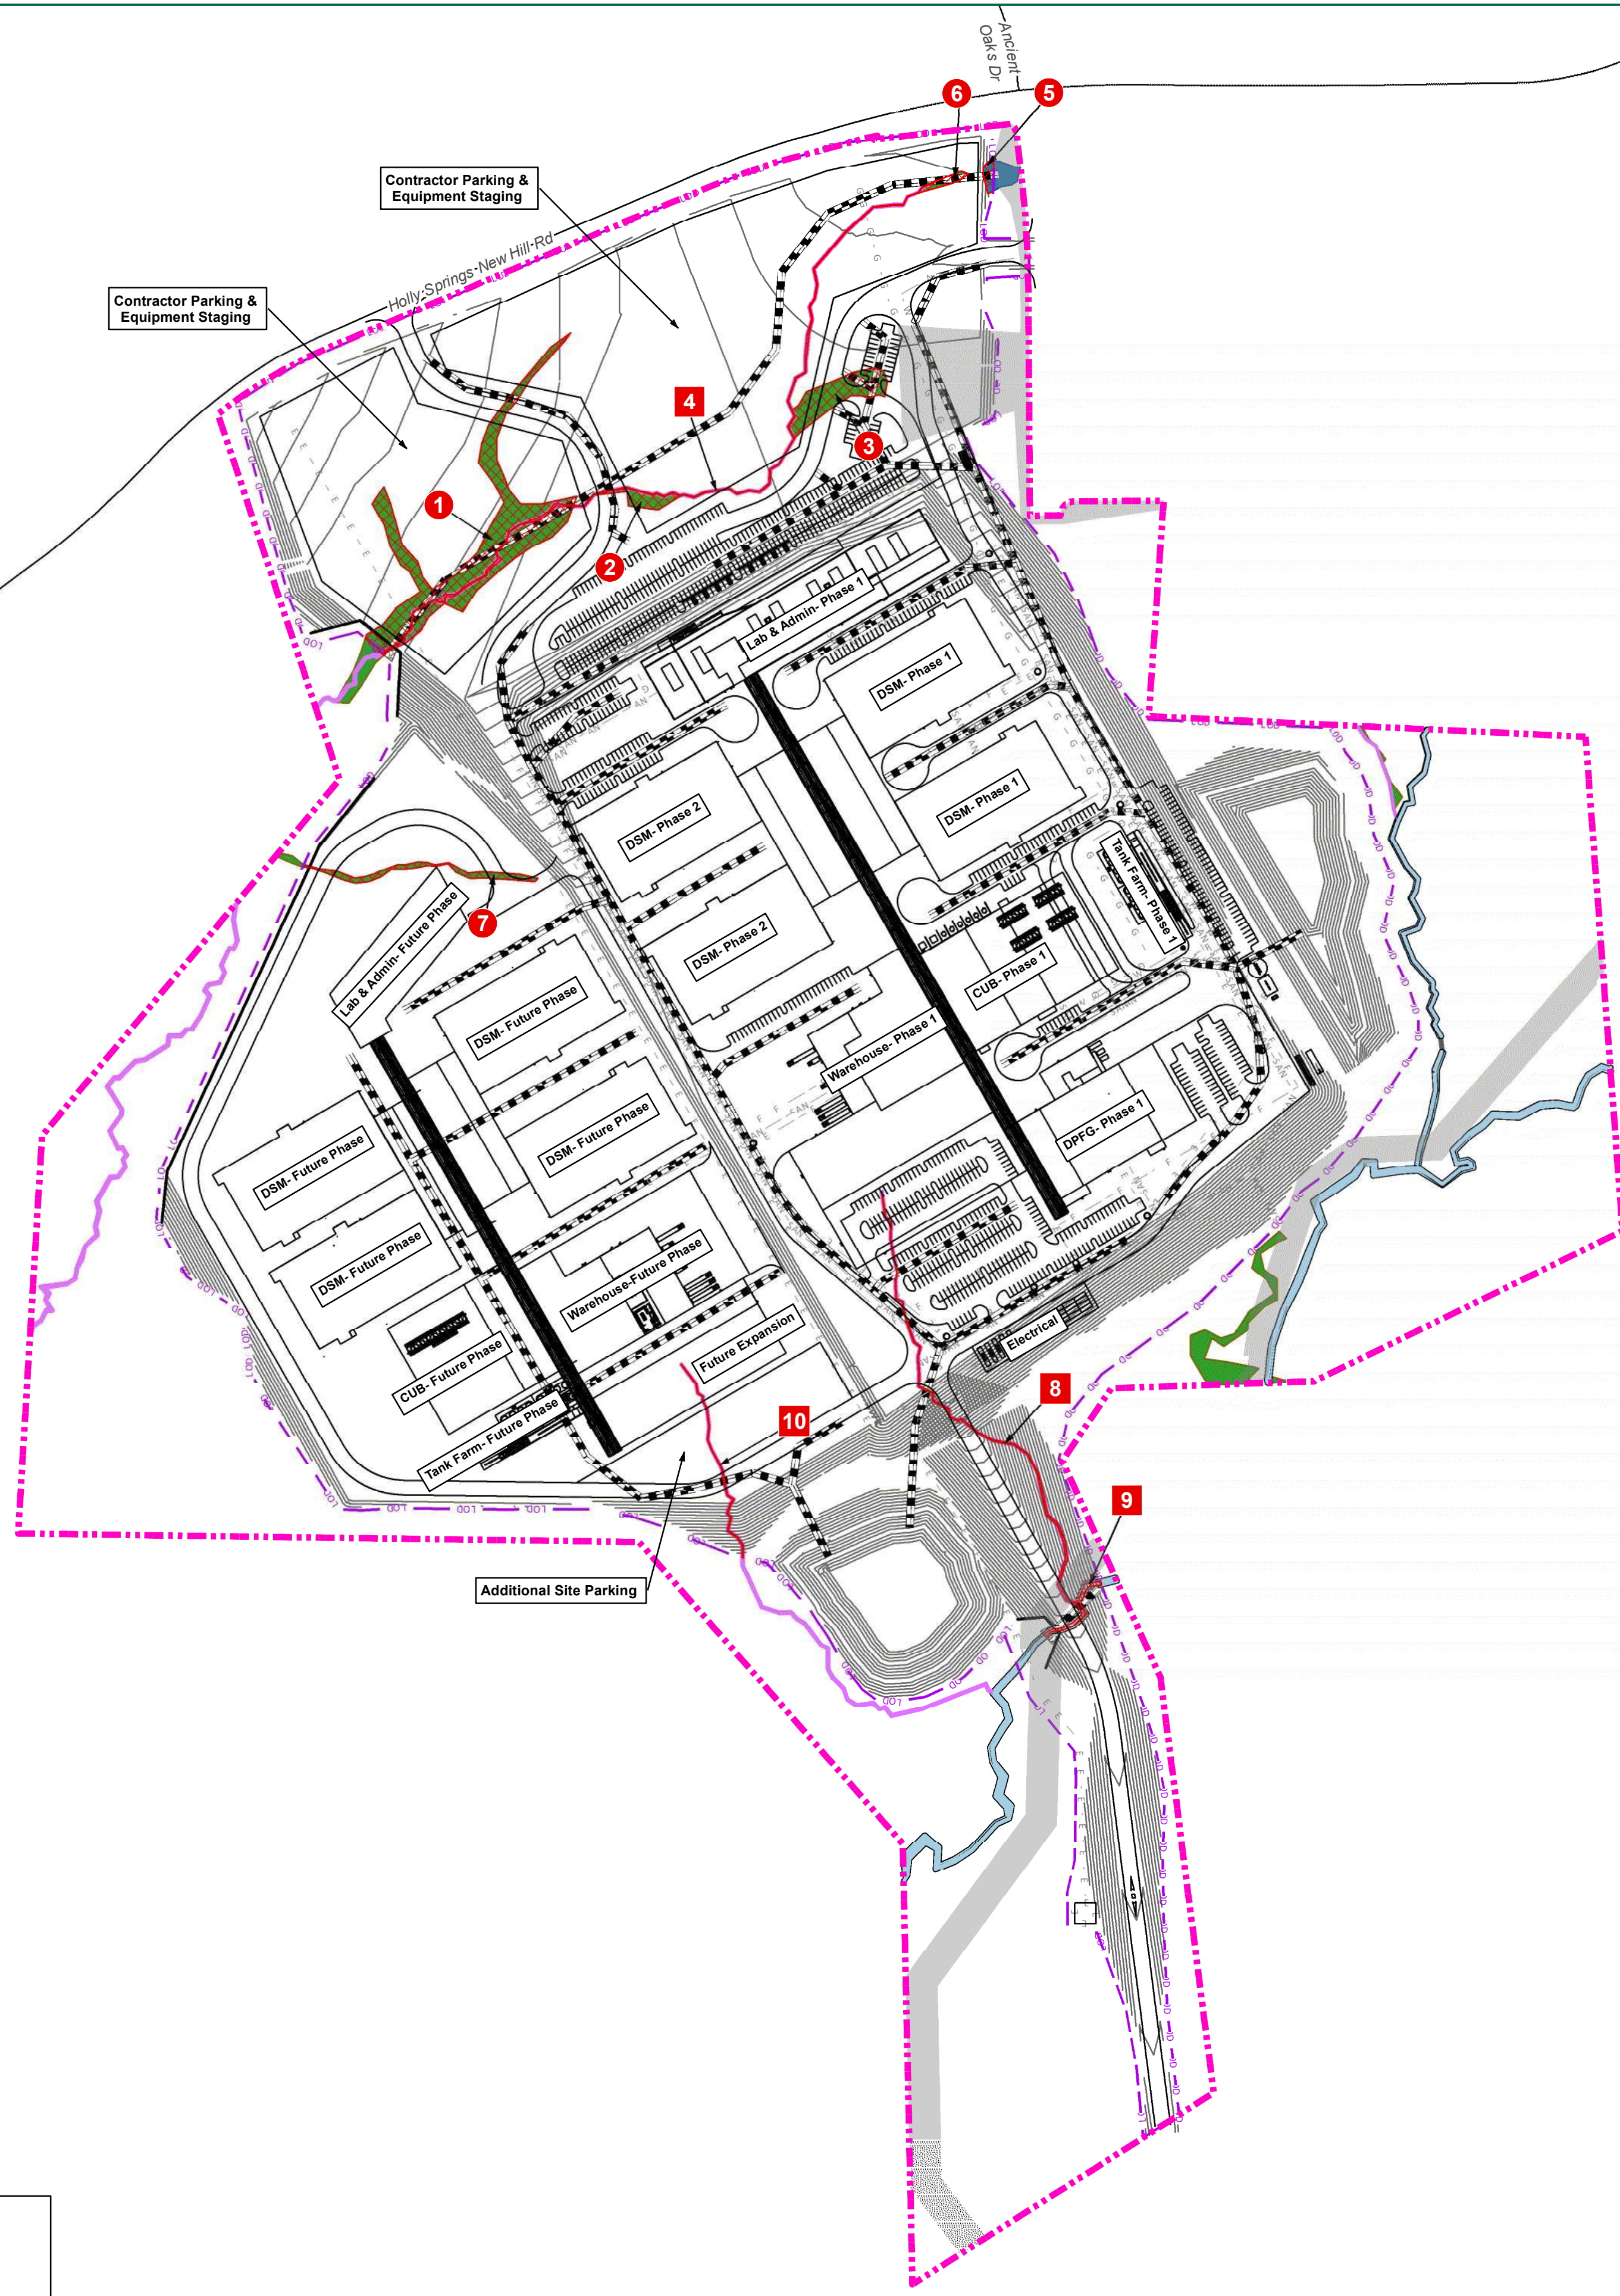

TIMMONS GROUP
 YOUR VISION ACHIEVED THROUGH OURS.
 1001 Boulders Parkway, Suite 300
 Richmond, VA 23225
 TEL: 804.200.6500
 www.timmons.com

PROJECT GALAXY FDBU
 WAKE COUNTY,
 NORTH CAROLINA

DATE: 06/09/2021
 PROJECT NUMBER: 48455
 PROJECT NAME: PROJECT GALAXY FDBU
 DESIGNED BY / DRAWN BY: M. COOLEY

1. Waters of the U.S. within the project study limits have been surveyed located by Timmons Group.
2. Waters of the U.S. have not been confirmed by the U.S. Army Corps of Engineers.
3. Project limits are surveyed located.
4. Topography based on USGS LIDAR.
5. Cowardin Stream Classifications are based solely on field observations. No formal Stream assessment methodology was completed to determine these Cowardin Classifications.

These plans and associated documents are the exclusive property of TIMMONS GROUP and shall not be used for any purpose whatsoever, inclusive, but not limited to construction, bidding, and/or construction staking without the express written consent of TIMMONS GROUP.

#	MM/DD/YYYY	DESCRIPTION

DRAWING DESCRIPTION
FIGURE 6:
 PRELIMINARY
 JURISDICTIONAL
 WATERS OF THE
 U.S. IMPACTS MAP

SCALE (FEET)

0 220 440
 PLANS PRINTED AS 11X17 ARCH HALF SCALE
 SCALE SHEET NUMBER
 H:1" = 220' 1