




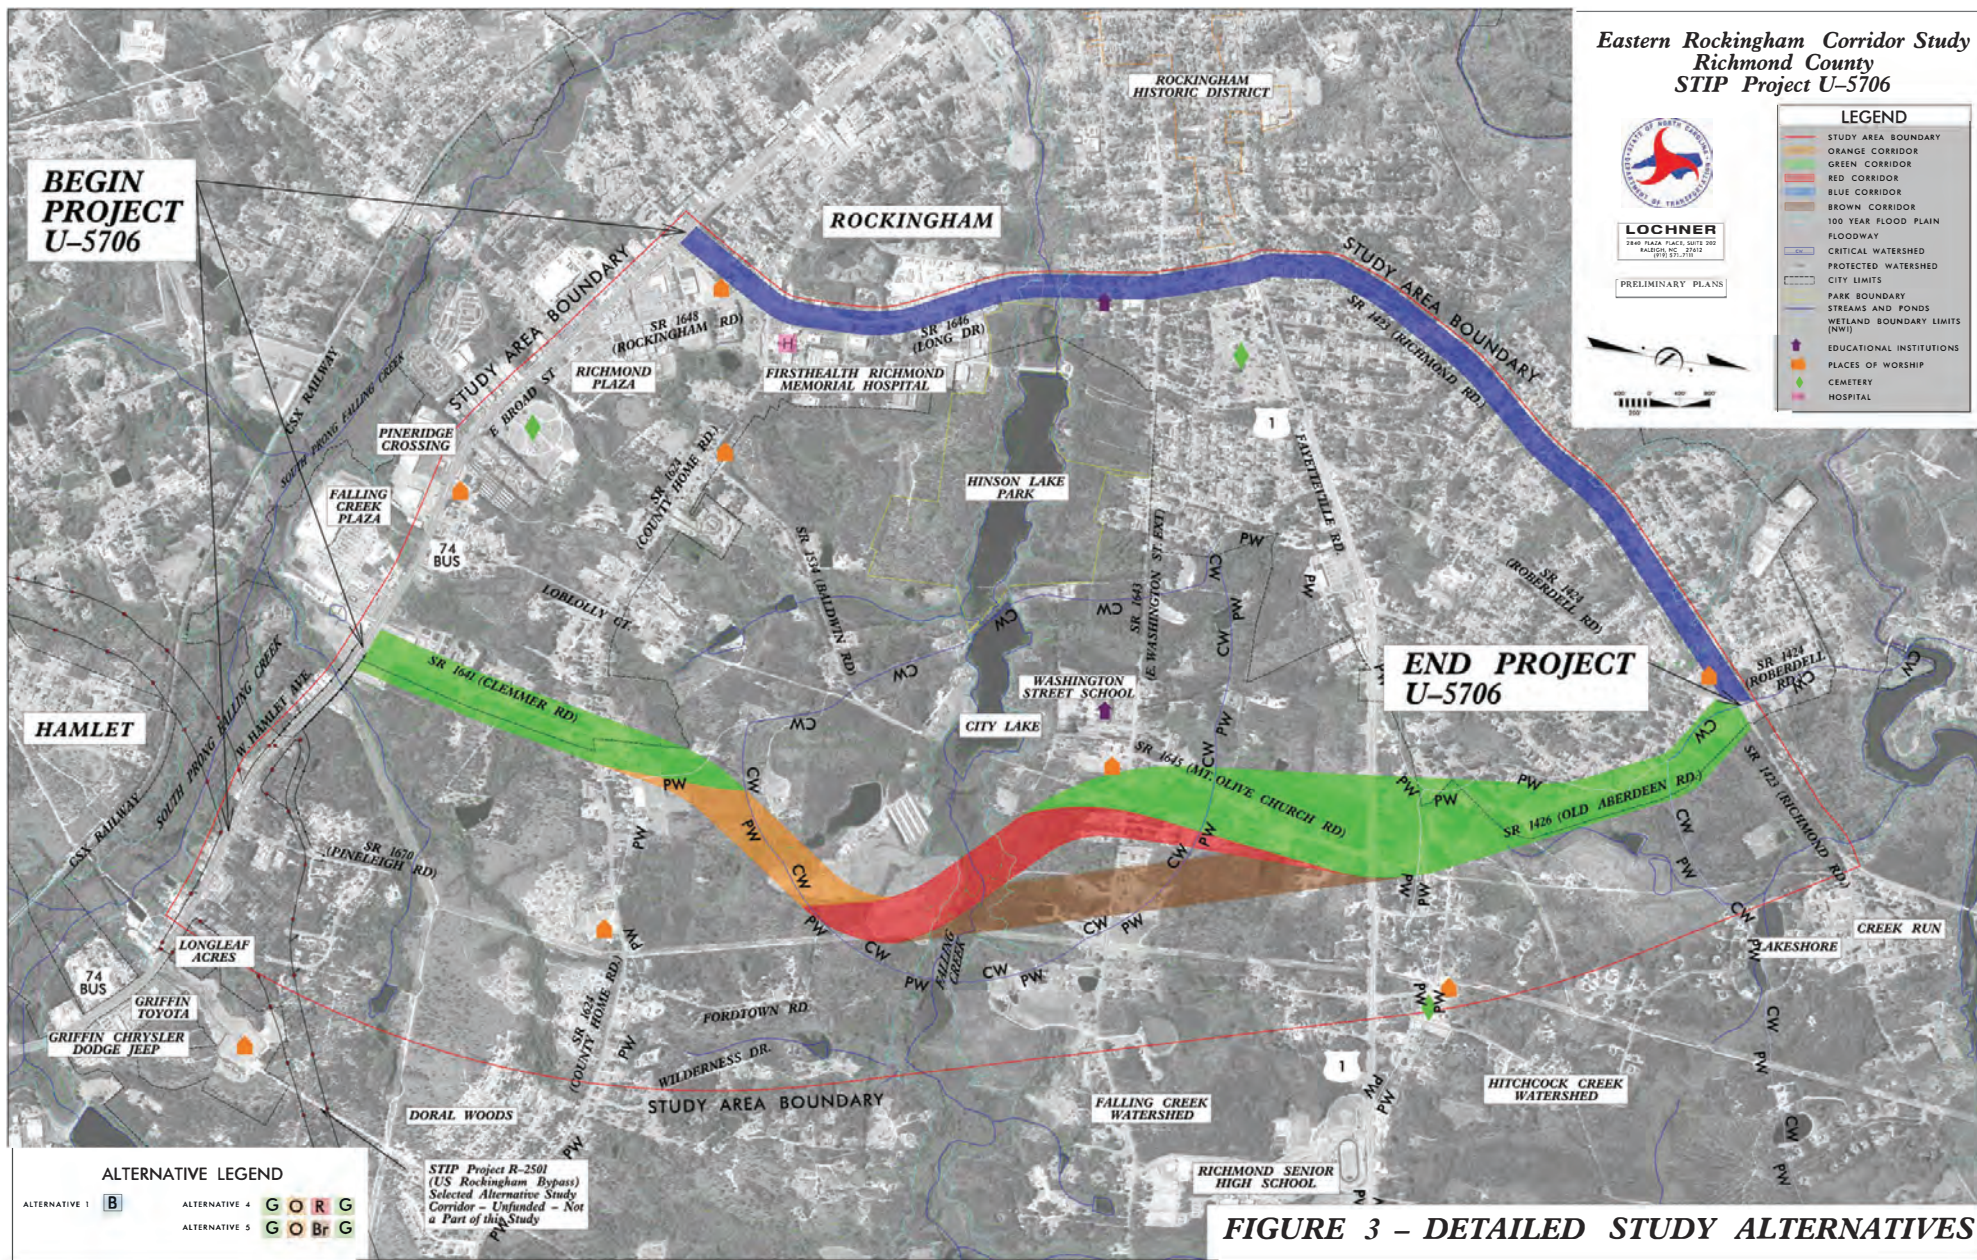

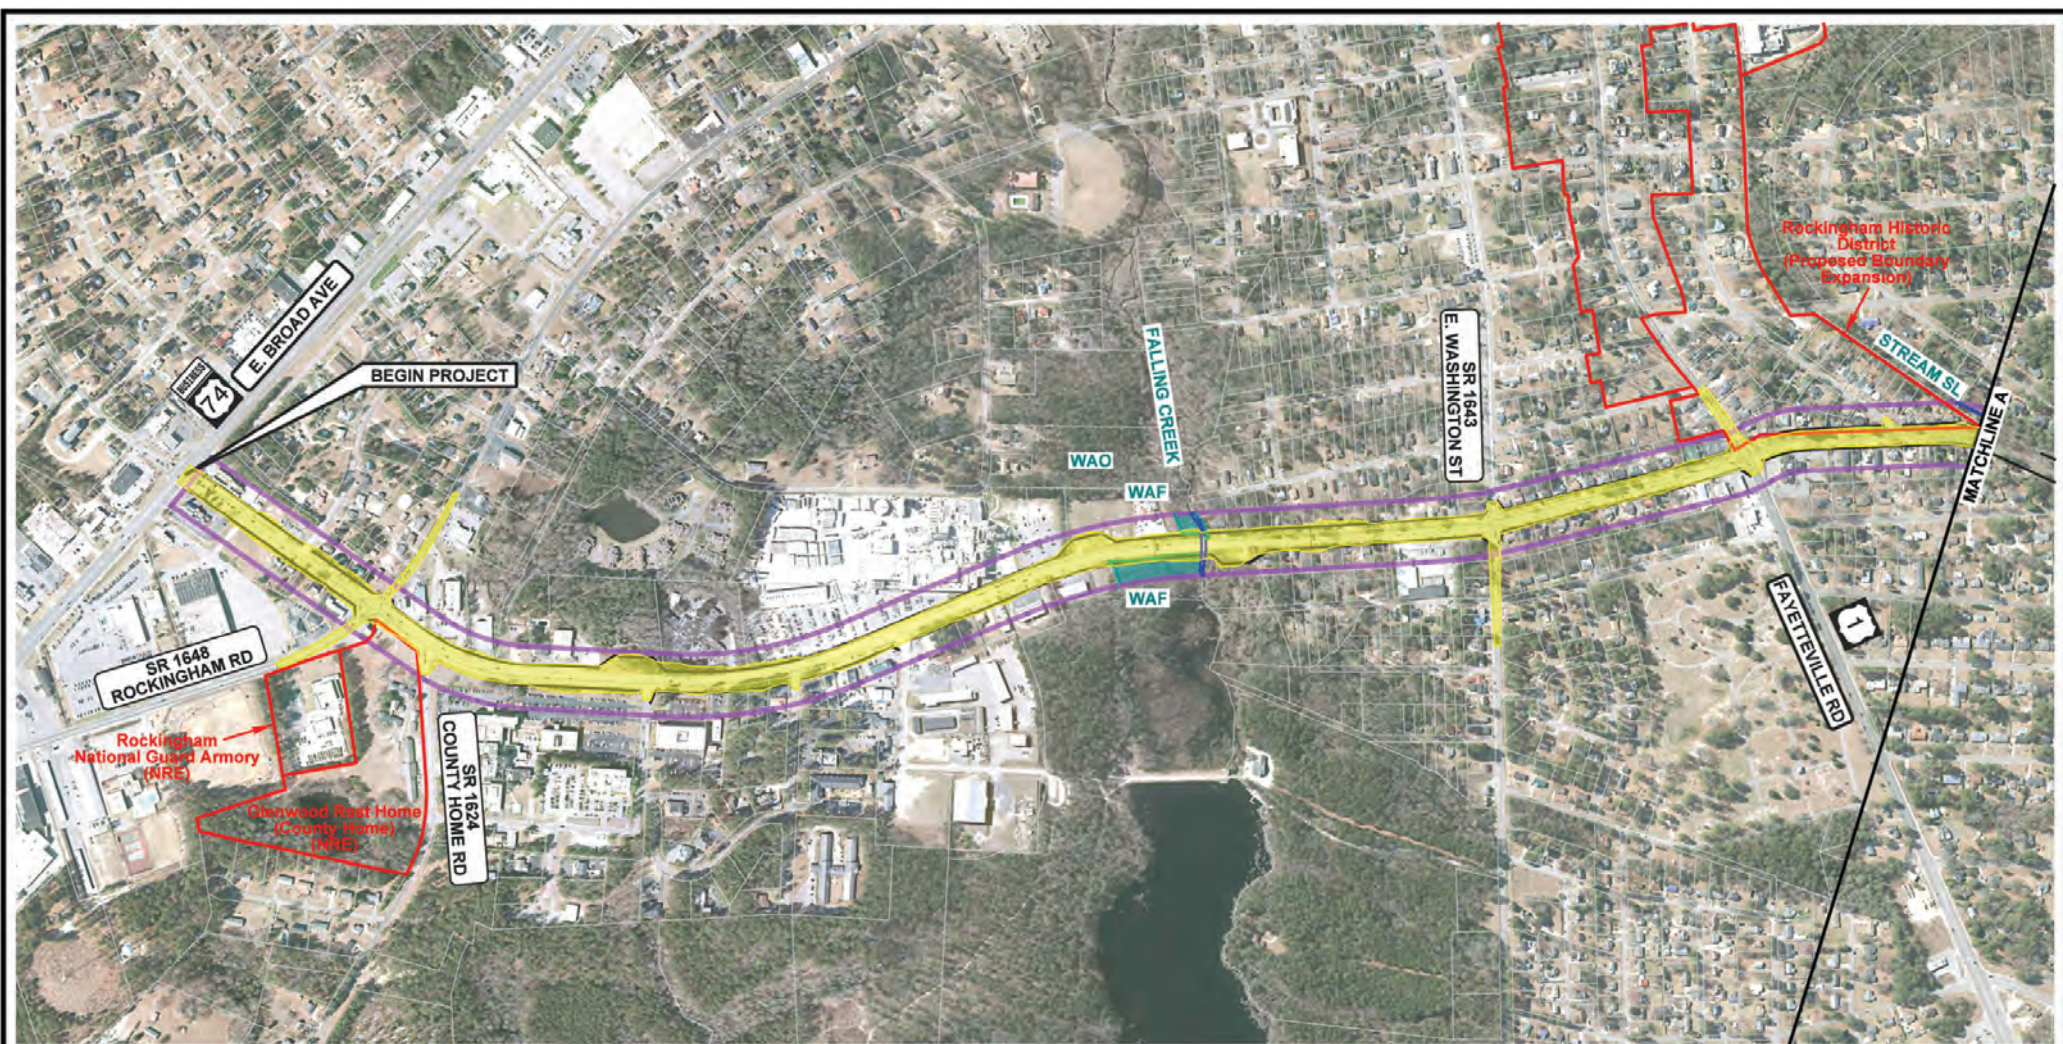

LEGEND

- | | |
|---|--|
|  Project Alternative Corridor |  Proposed Construction Limits |
|  Existing Parcel Boundary |  Jurisdictional Stream Lines |
|  Proposed Right Of Way |  Delineated Wetlands |
|  Historic Property Boundary (NR Listed/Eligible) | |

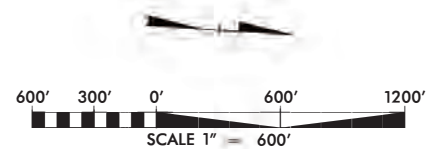

JURISDICTIONAL FEATURES - ALTERNATIVE 1


EASTERN ROCKINGHAM CORRIDOR STUDY
RICHMOND COUNTY

STIP PROJECT U-5706




North Carolina Department
of Transportation

Exhibit
4a

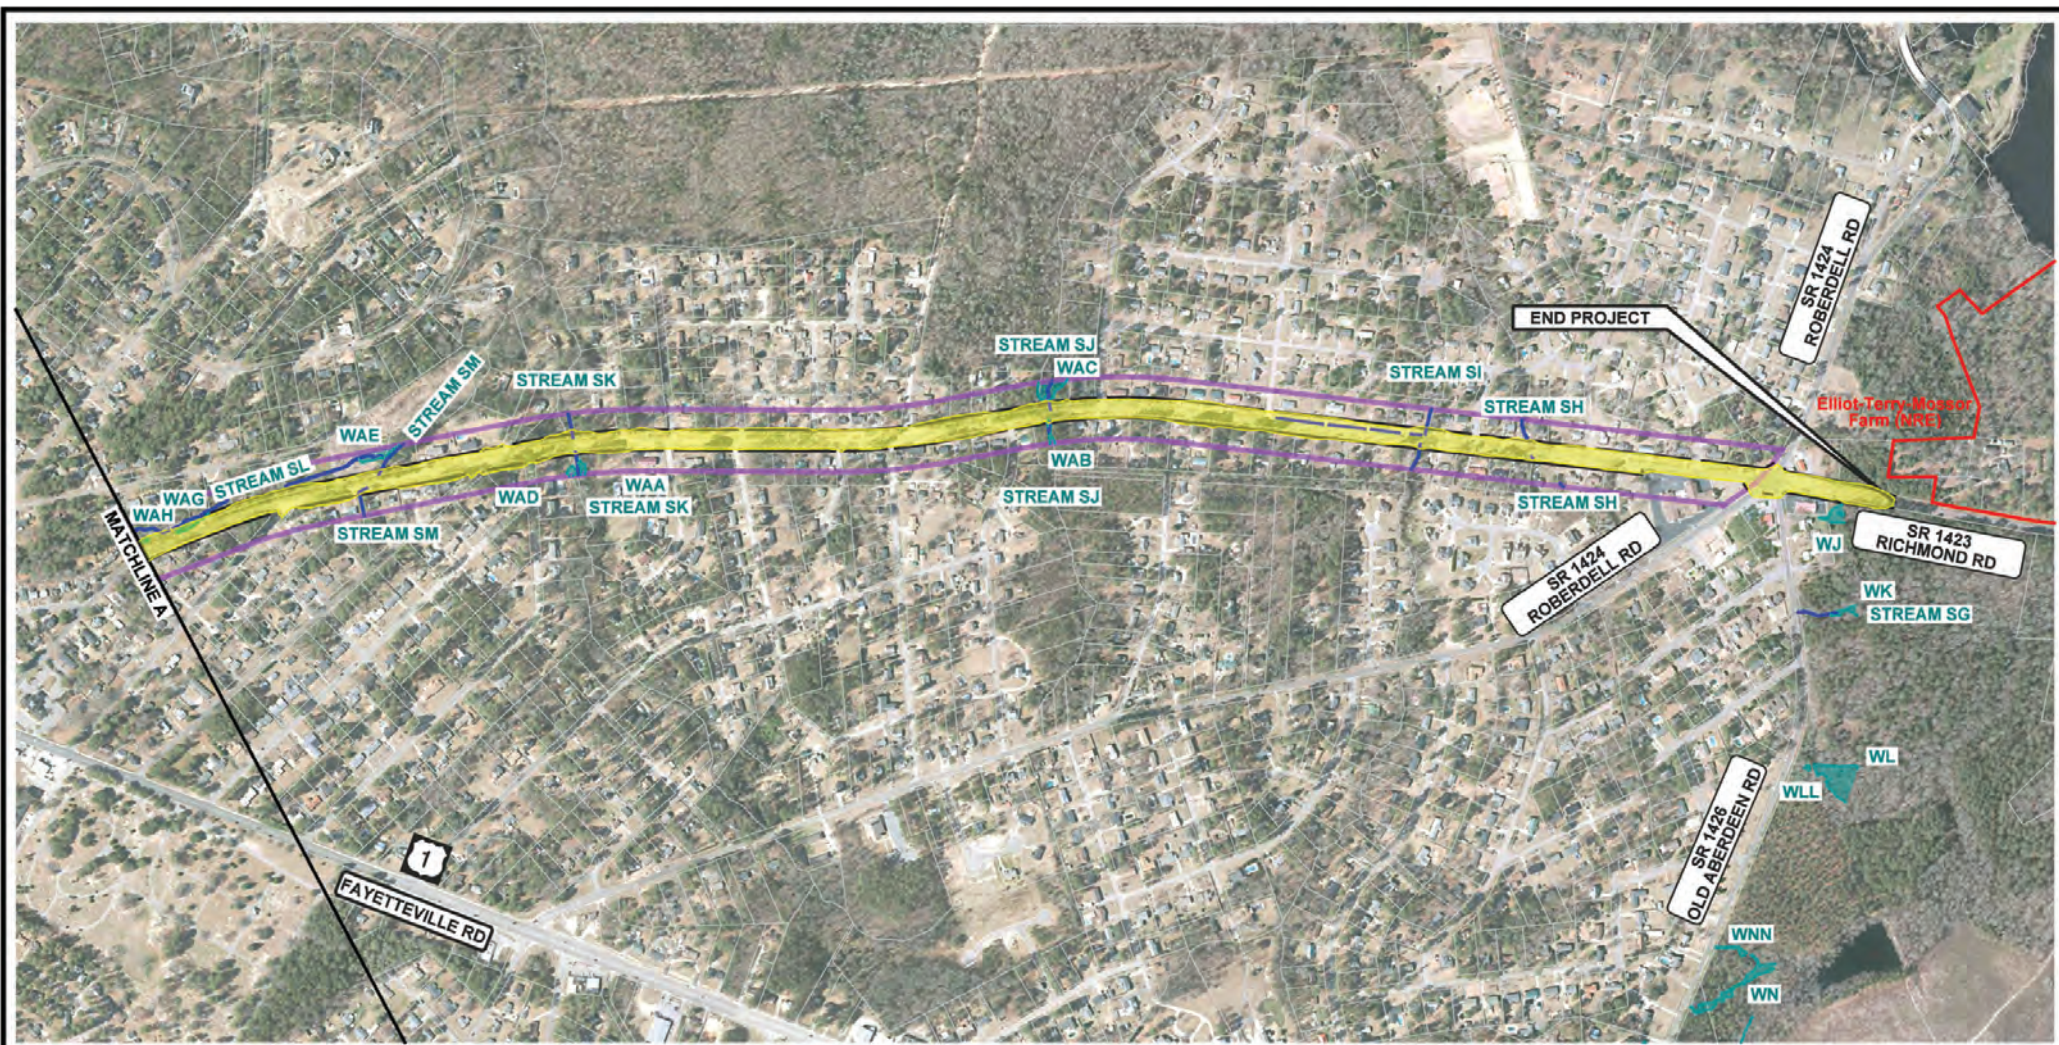

LEGEND

- Project Alternative Corridor
- Existing Parcel Boundary
- Proposed Right Of Way
- Historic Property Boundary (NR Listed/Eligible)
- Proposed Construction Limits
- Jurisdictional Stream Lines
- Delineated Wetlands

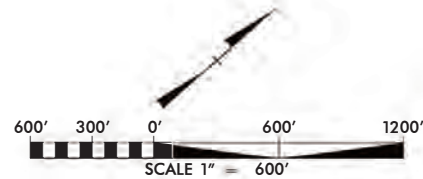

JURISDICTIONAL FEATURES - ALTERNATIVE 1


EASTERN ROCKINGHAM CORRIDOR STUDY
RICHMOND COUNTY

STIP PROJECT U-5706




North Carolina Department
of Transportation

Exhibit
4b

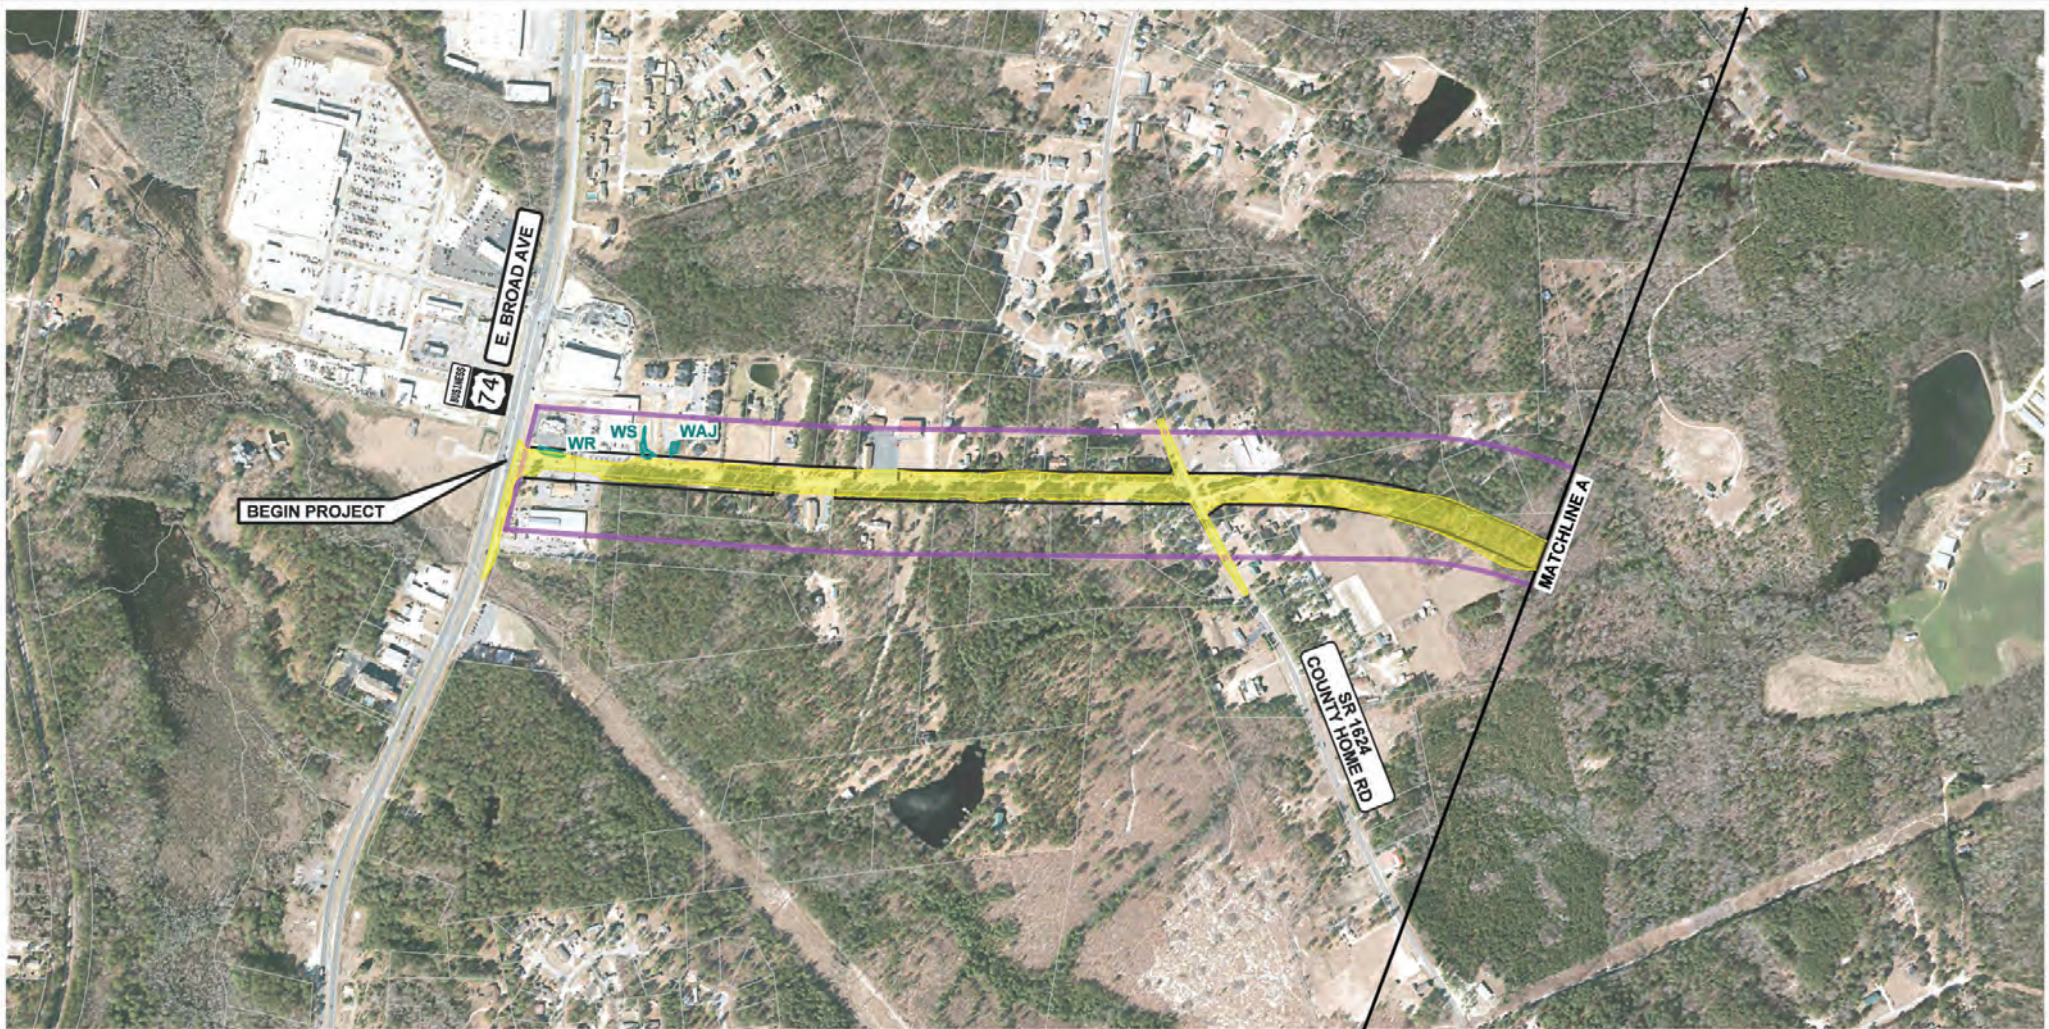

LEGEND

- | | |
|---|------------------------------|
| Project Alternative Corridor | Proposed Construction Limits |
| Existing Parcel Boundary | Jurisdictional Stream Lines |
| Proposed Right Of Way | Delineated Wetlands |
| Historic Property Boundary (NR Listed/Eligible) | |

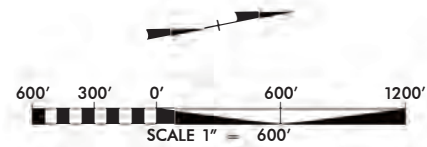


JURISDICTIONAL FEATURES - ALTERNATIVE 4

EASTERN ROCKINGHAM CORRIDOR STUDY
RICHMOND COUNTY
STIP PROJECT U-5706




North Carolina Department
of Transportation

Exhibit
5a

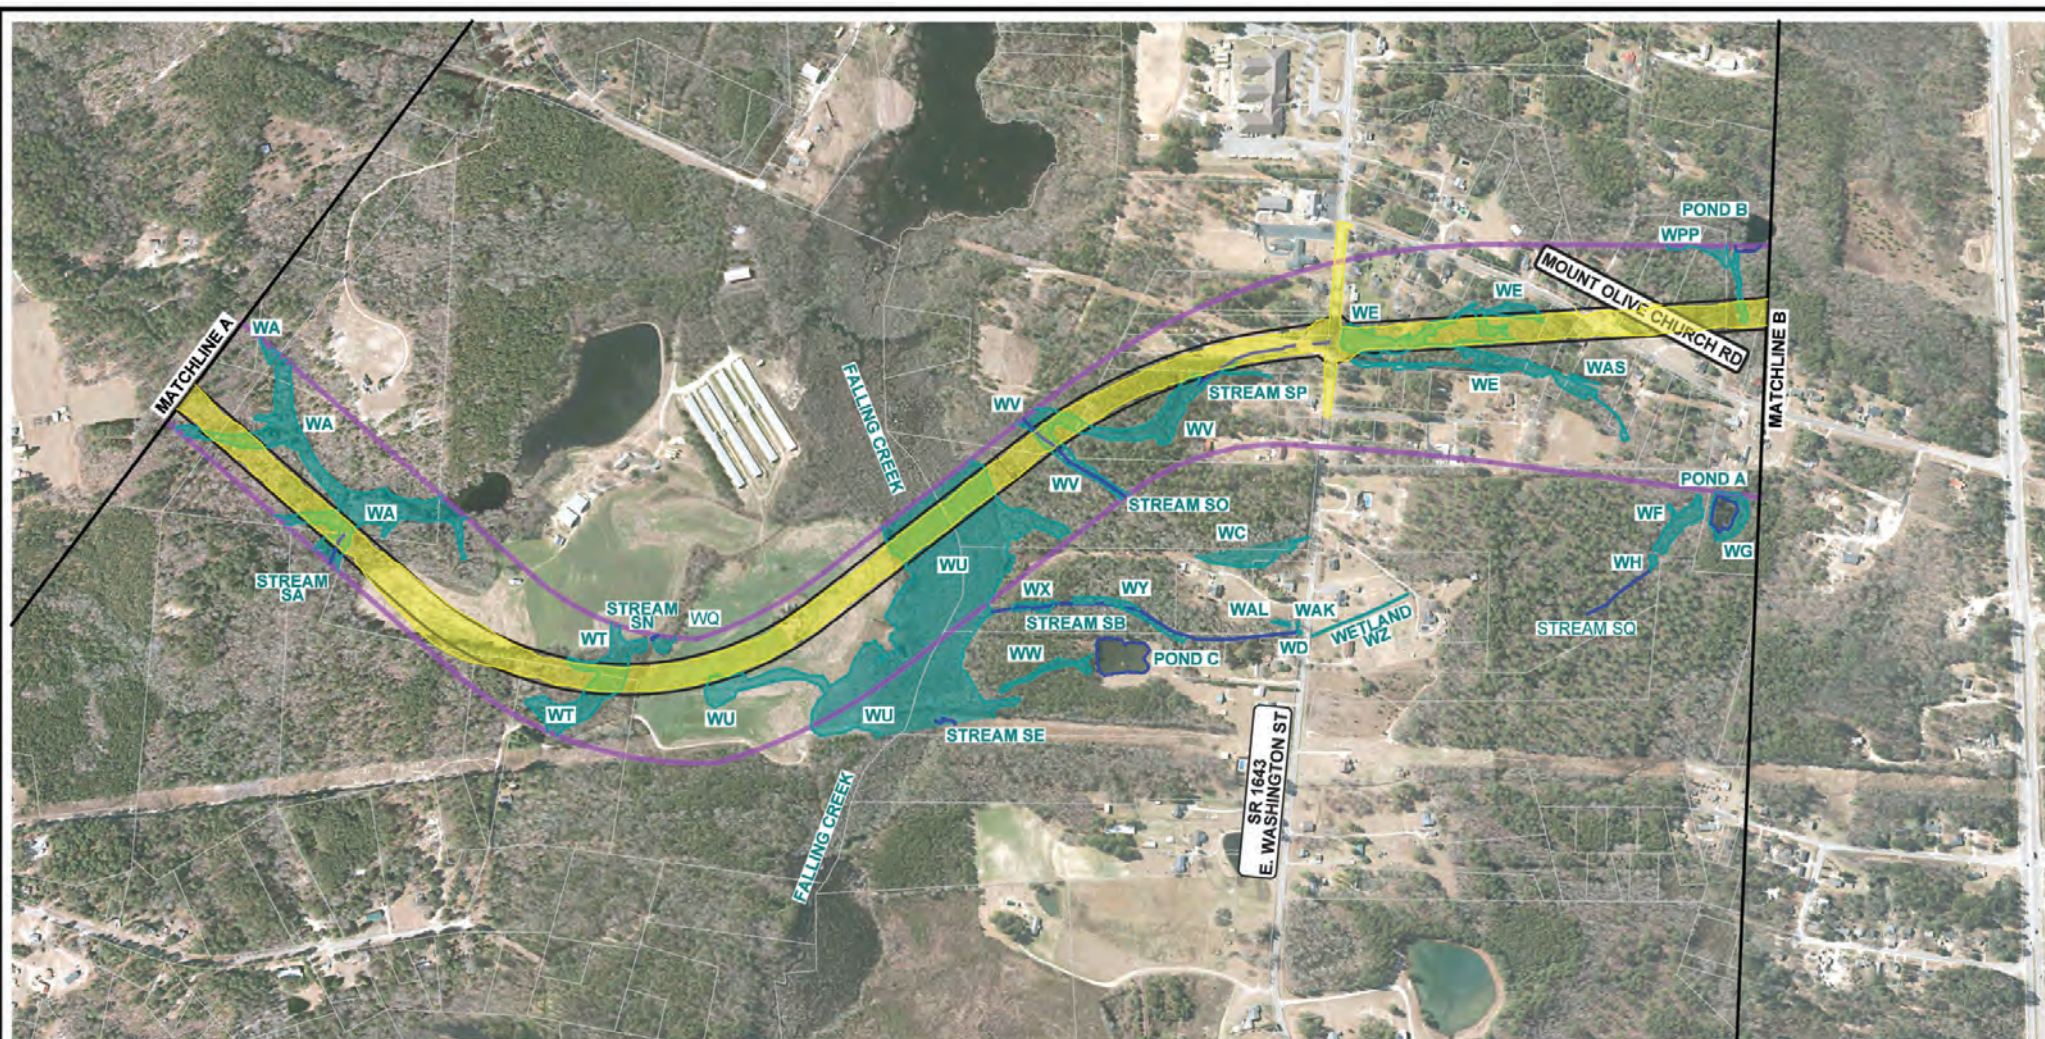

LEGEND

- | | |
|---|------------------------------|
| Project Alternative Corridor | Proposed Construction Limits |
| Existing Parcel Boundary | Jurisdictional Stream Lines |
| Proposed Right Of Way | Delineated Wetlands |
| Historic Property Boundary (NR Listed/Eligible) | |

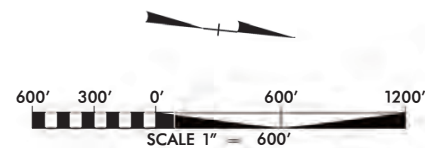


JURISDICTIONAL FEATURES - ALTERNATIVE 4

EASTERN ROCKINGHAM CORRIDOR STUDY
RICHMOND COUNTY
STIP PROJECT U-5706




North Carolina Department
of Transportation

Exhibit
5b

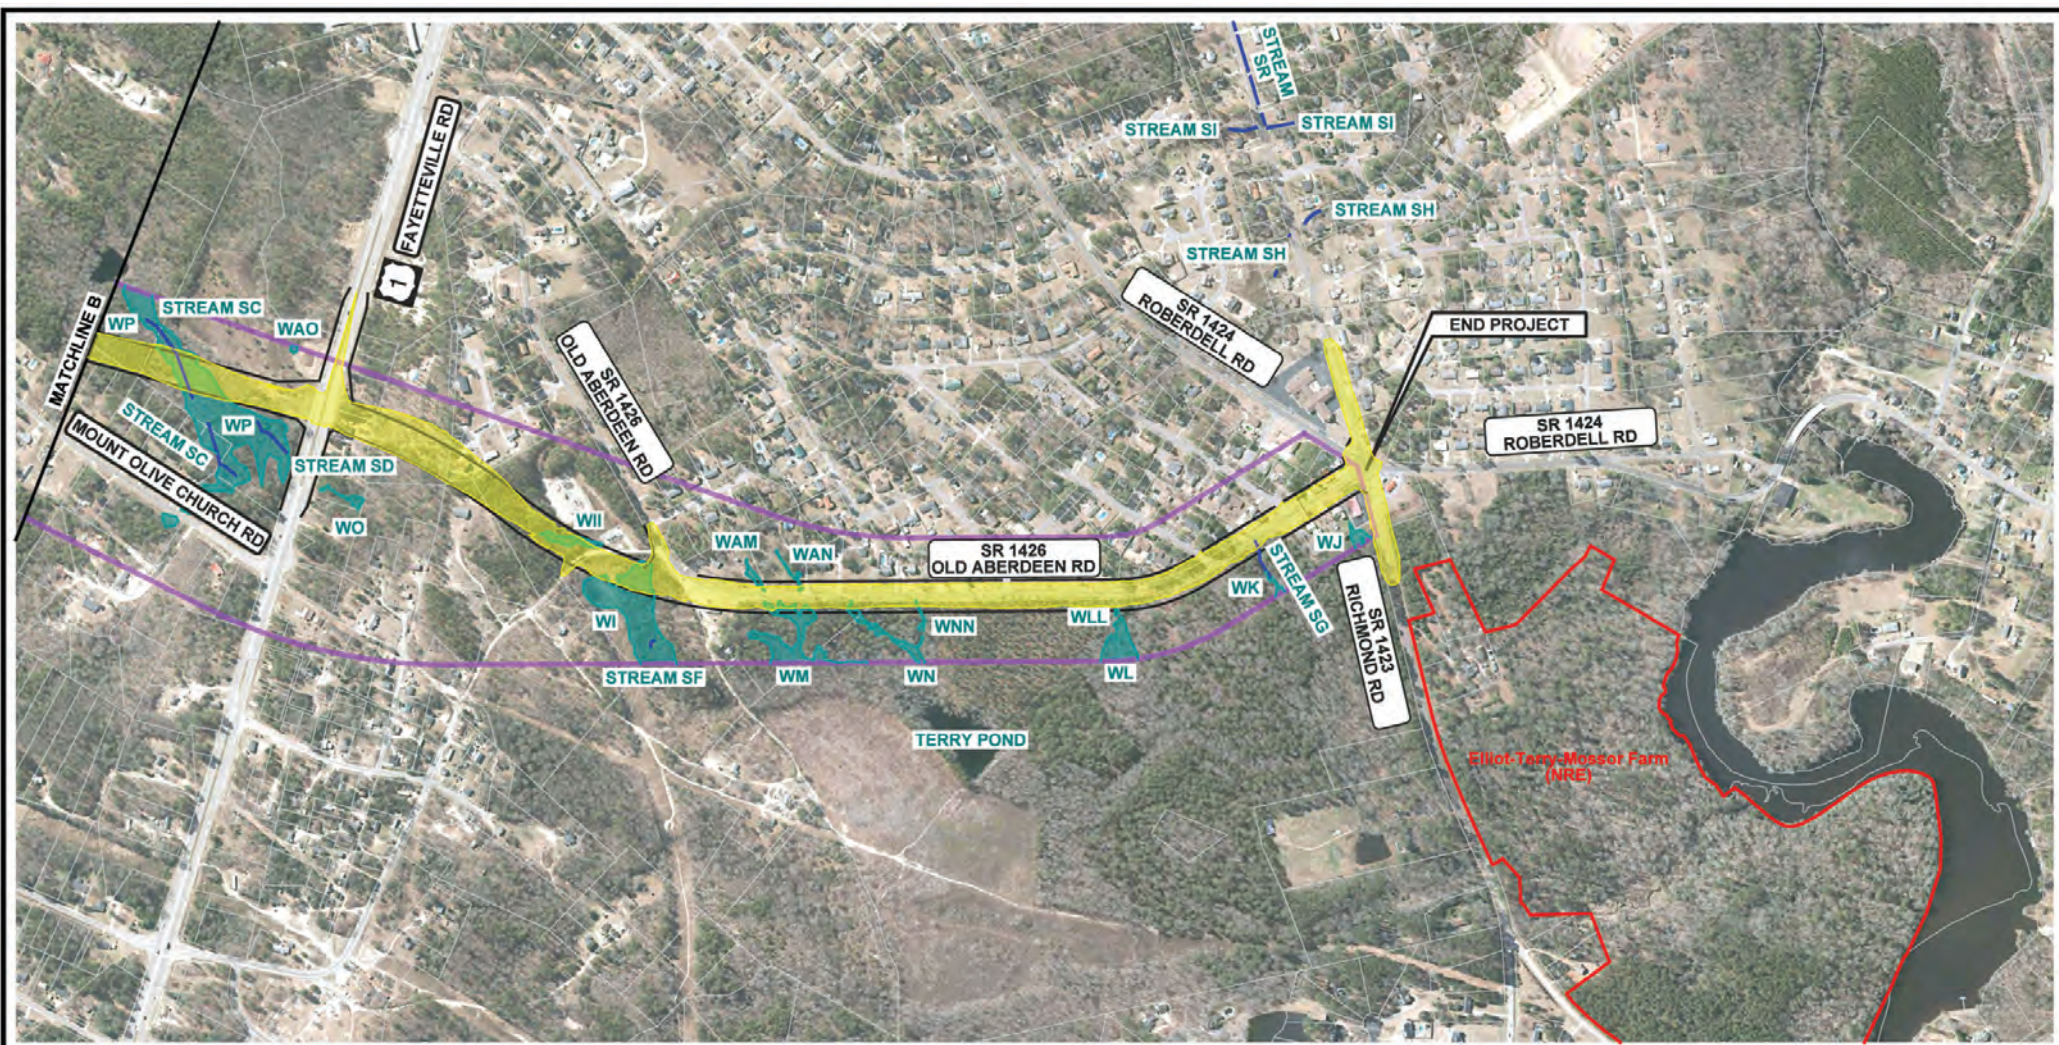

LEGEND

- | | |
|---|------------------------------|
| Project Alternative Corridor | Proposed Construction Limits |
| Existing Parcel Boundary | Jurisdictional Stream Lines |
| Proposed Right Of Way | Delineated Wetlands |
| Historic Property Boundary (NR Listed/Eligible) | |

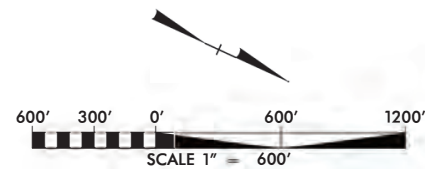

JURISDICTIONAL FEATURES - ALTERNATIVE 4


EASTERN ROCKINGHAM CORRIDOR STUDY
RICHMOND COUNTY

STIP PROJECT U-5706




North Carolina Department
of Transportation

Exhibit
5c

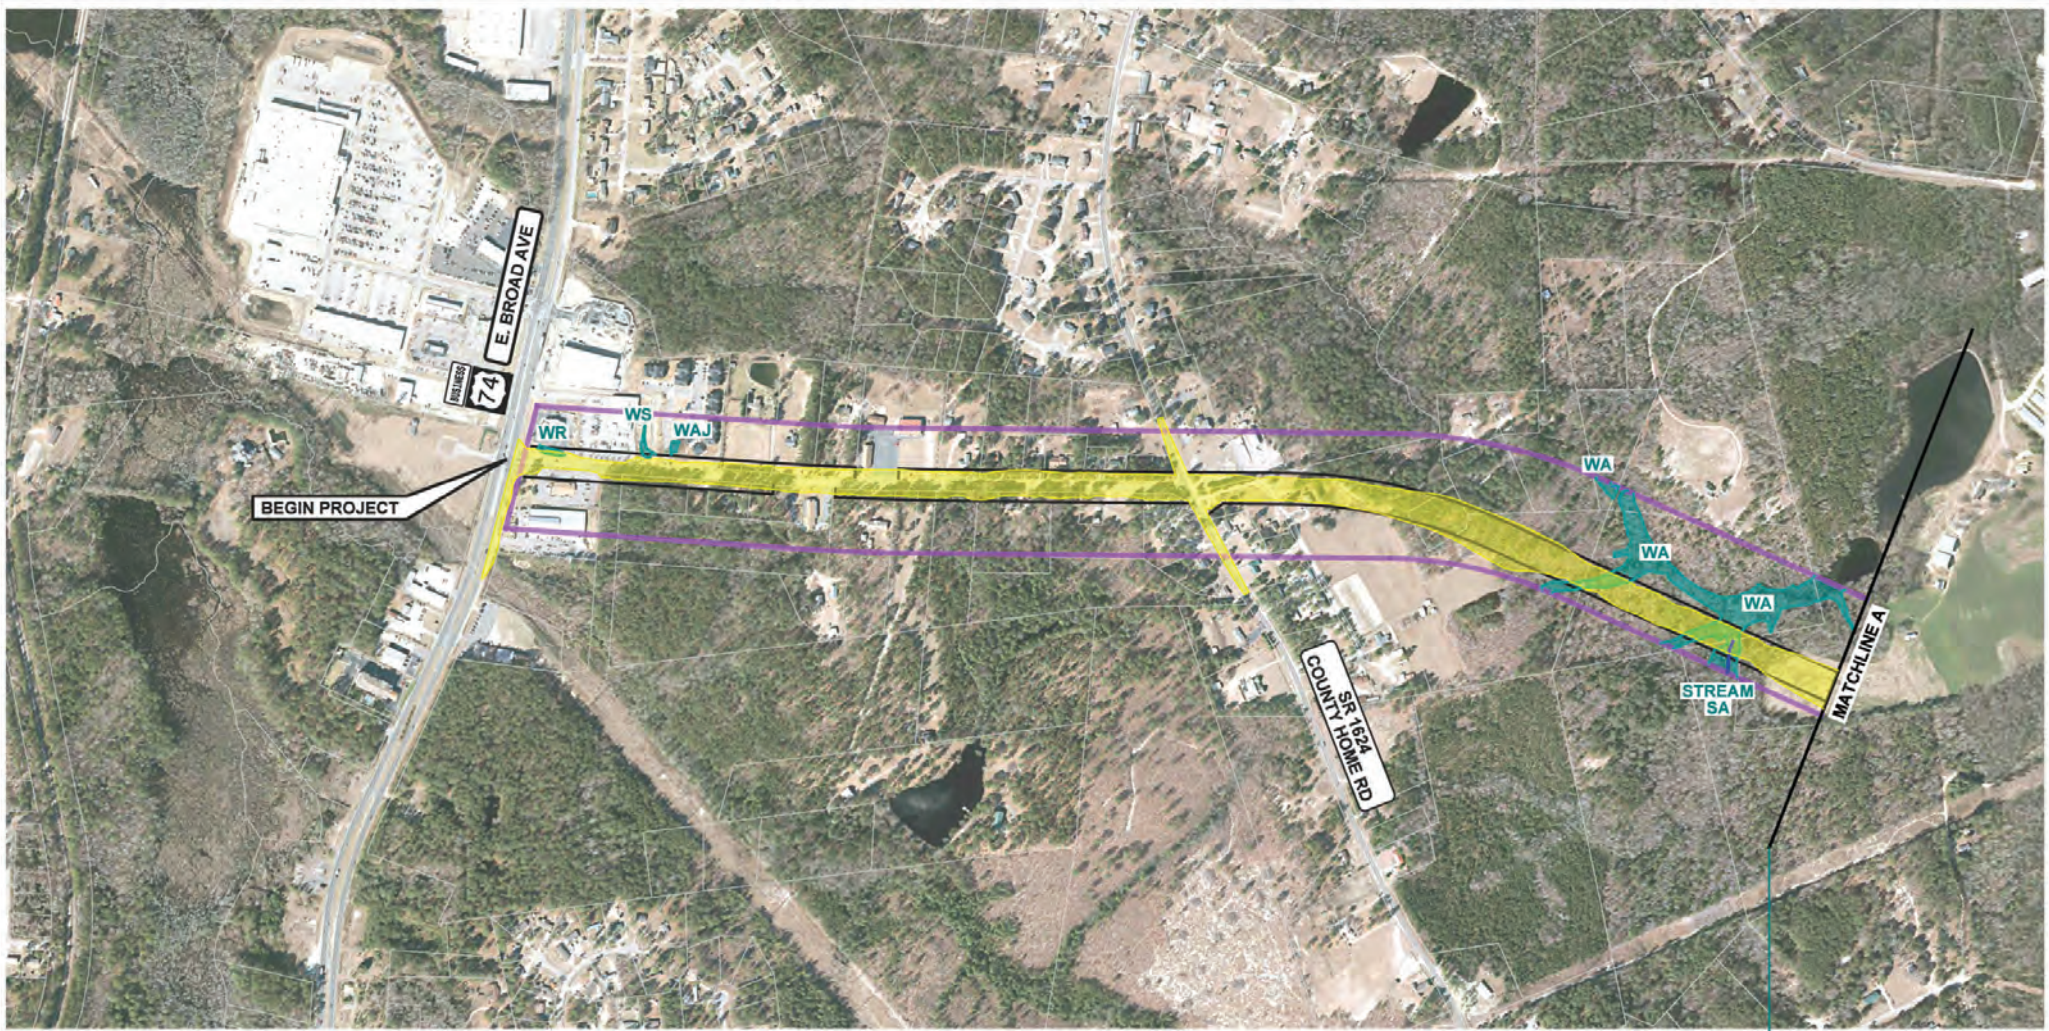

LEGEND

- Project Alternative Corridor
- Existing Parcel Boundary
- Proposed Right Of Way
- Historic Property Boundary (NR Listed/Eligible)
- Proposed Construction Limits
- Jurisdictional Stream Lines
- Delineated Wetlands

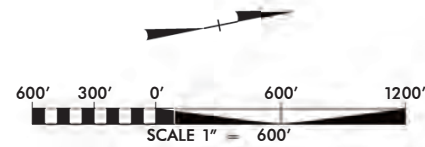


JURISDICTIONAL FEATURES - ALTERNATIVE 5

EASTERN ROCKINGHAM CORRIDOR STUDY
RICHMOND COUNTY
STIP PROJECT U-5706




North Carolina Department
of Transportation

Exhibit
6a

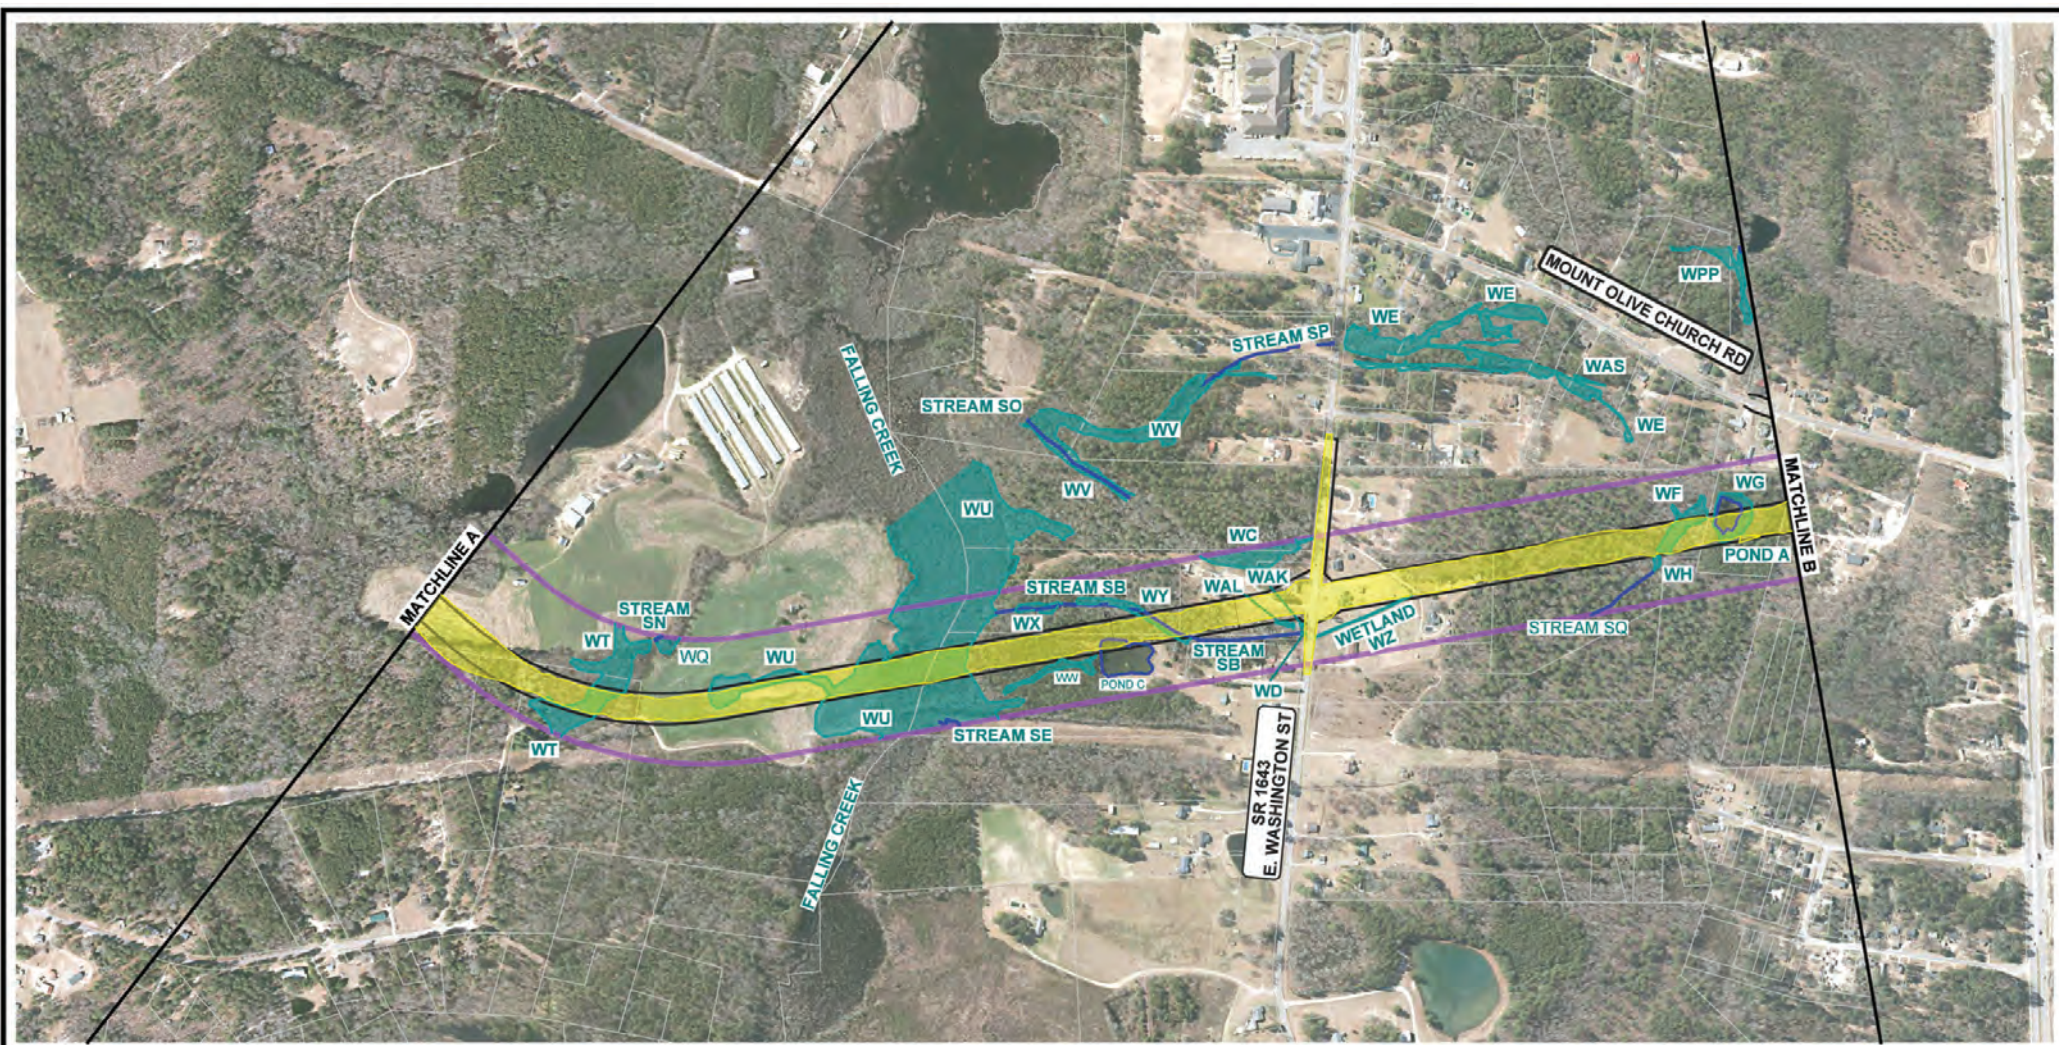

LEGEND

- | | |
|---|------------------------------|
| Project Alternative Corridor | Proposed Construction Limits |
| Existing Parcel Boundary | Jurisdictional Stream Lines |
| Proposed Right Of Way | Delineated Wetlands |
| Historic Property Boundary (NR Listed/Eligible) | |

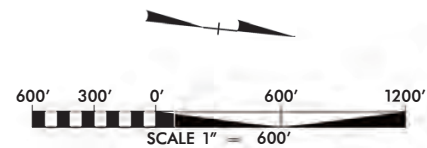


JURISDICTIONAL FEATURES - ALTERNATIVE 5

EASTERN ROCKINGHAM CORRIDOR STUDY
RICHMOND COUNTY
STIP PROJECT U-5706




North Carolina Department
of Transportation

Exhibit
6b

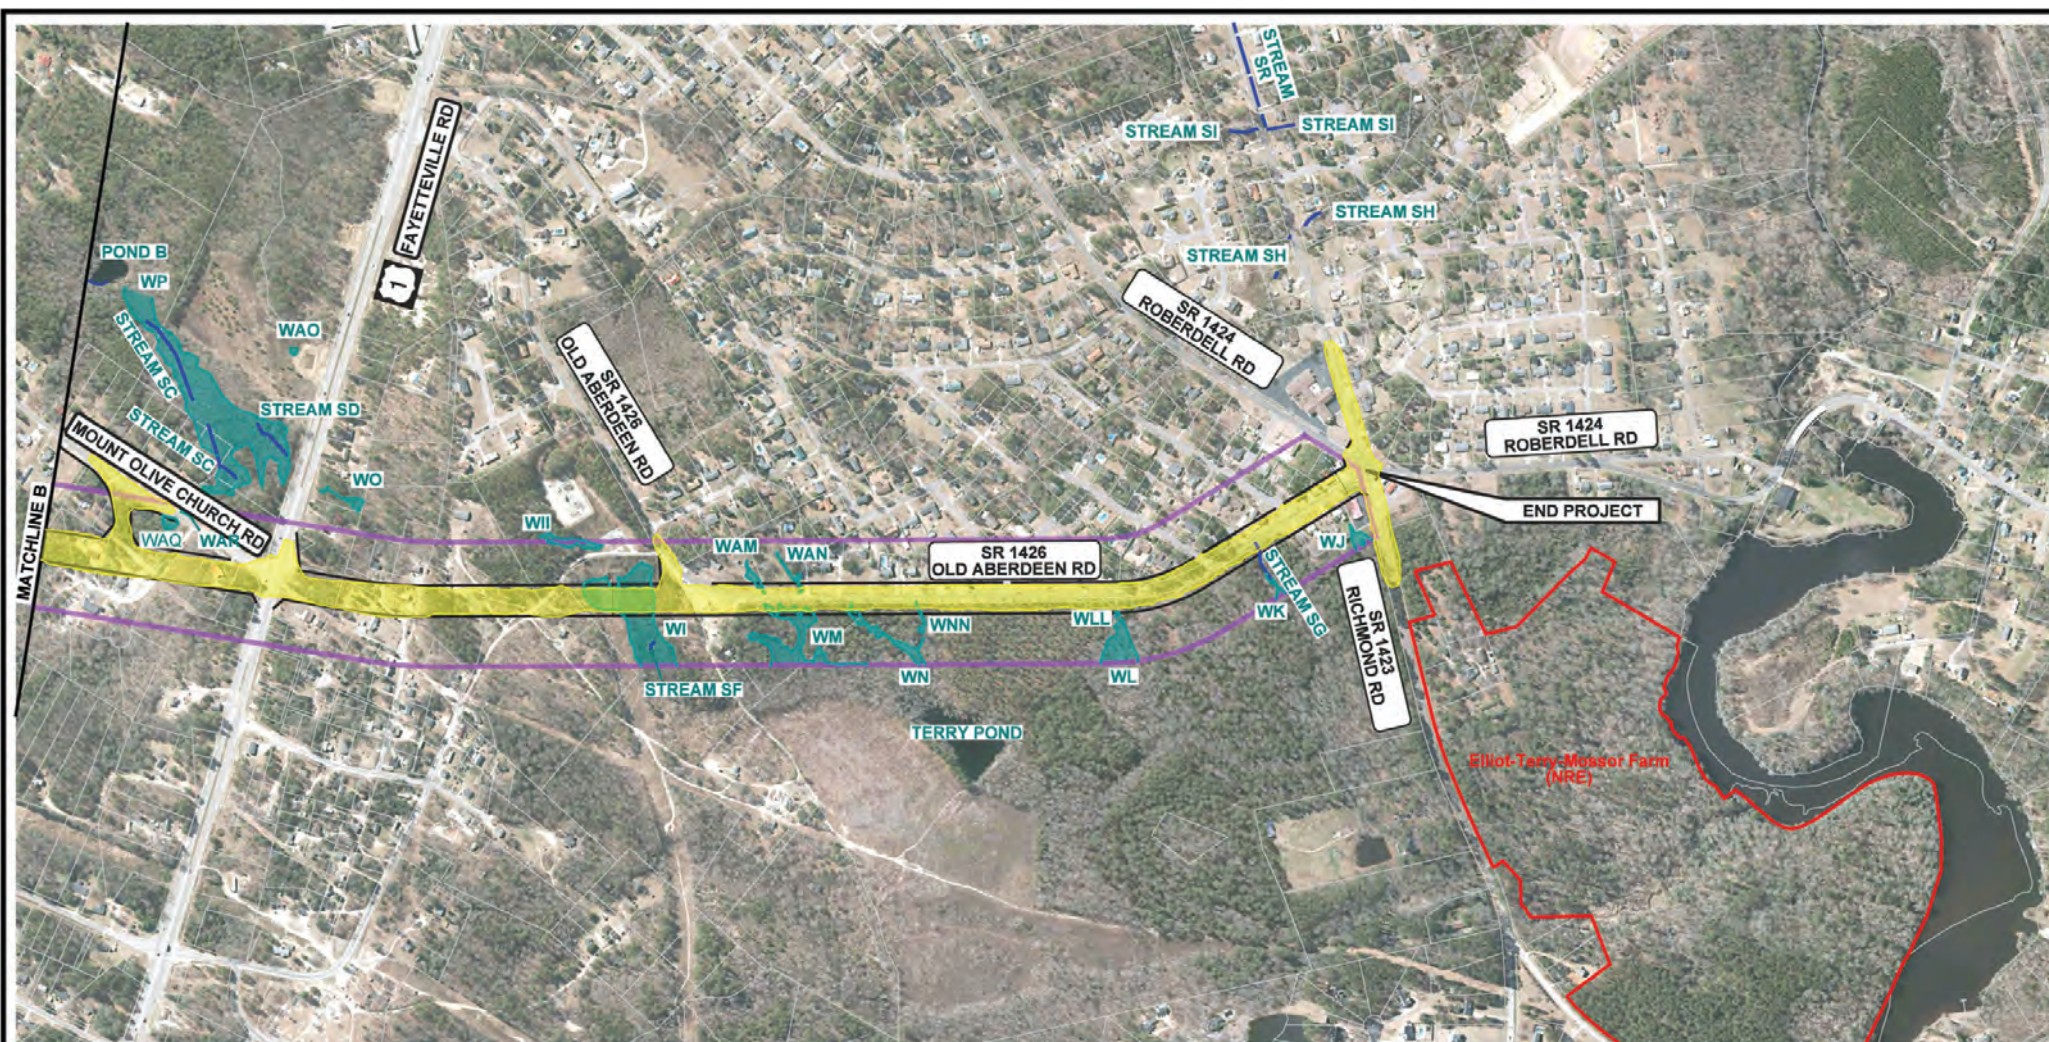

LEGEND

- Project Alternative Corridor
- Existing Parcel Boundary
- Proposed Right Of Way
- Historic Property Boundary (NR Listed/Eligible)
- Proposed Construction Limits
- Jurisdictional Stream Lines
- Delineated Wetlands

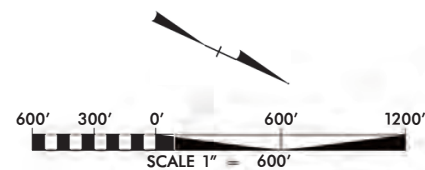

JURISDICTIONAL FEATURES - ALTERNATIVE 5

EASTERN ROCKINGHAM CORRIDOR STUDY
RICHMOND COUNTY
STIP PROJECT U-5706



North Carolina Department
of Transportation

Exhibit
6c