


## Legend

- [Yellow dashed box] StudyLimits - 1,933.4 Acres
  - [Blue box] Ditch
  - [Brown box] Ephemeral Stream
  - [Purple box] Intermittent Stream
  - [Light blue box] Perennial Stream
  - [Light green box] Palustrine Emergent Wetlands
  - [Dark green box] Paulstrine Forested Wetlands
  - [Light blue box] Pond
  - [Yellow box with LOD and dot] Temporary Limits of Disturbance
  - [Cyan box with LOD and dot] Permanent Conversion Limits of Disturbance
  - [Purple box with LOD and dot] Permanent Limits of Disturbance
  - [Grey line with OHU] Overhead Transmission Line
  - [Grey line with UGP] Underground Power Line
  - [Solid line] Proposed Layout
  - [Yellow line] Temporary Crane Path
  - [Yellow line] Temporary Road
  - [Solid black line] Permanent Culvert
  - [Yellow line] Temporary Culvert
  - [Red box] Temporary Ditch Impacts
  - [Dark red box] Permanent Ditch Impacts
  - [Orange box] Temporary Stream Impact
  - [Orange box] Permanent Stream Impact
  - [Cyan diagonal hatching] Permanent Conversion Impact
  - [Red diagonal hatching] Permanent Wetland Impact
  - [Orange diagonal hatching] Temporary Wetland Impact

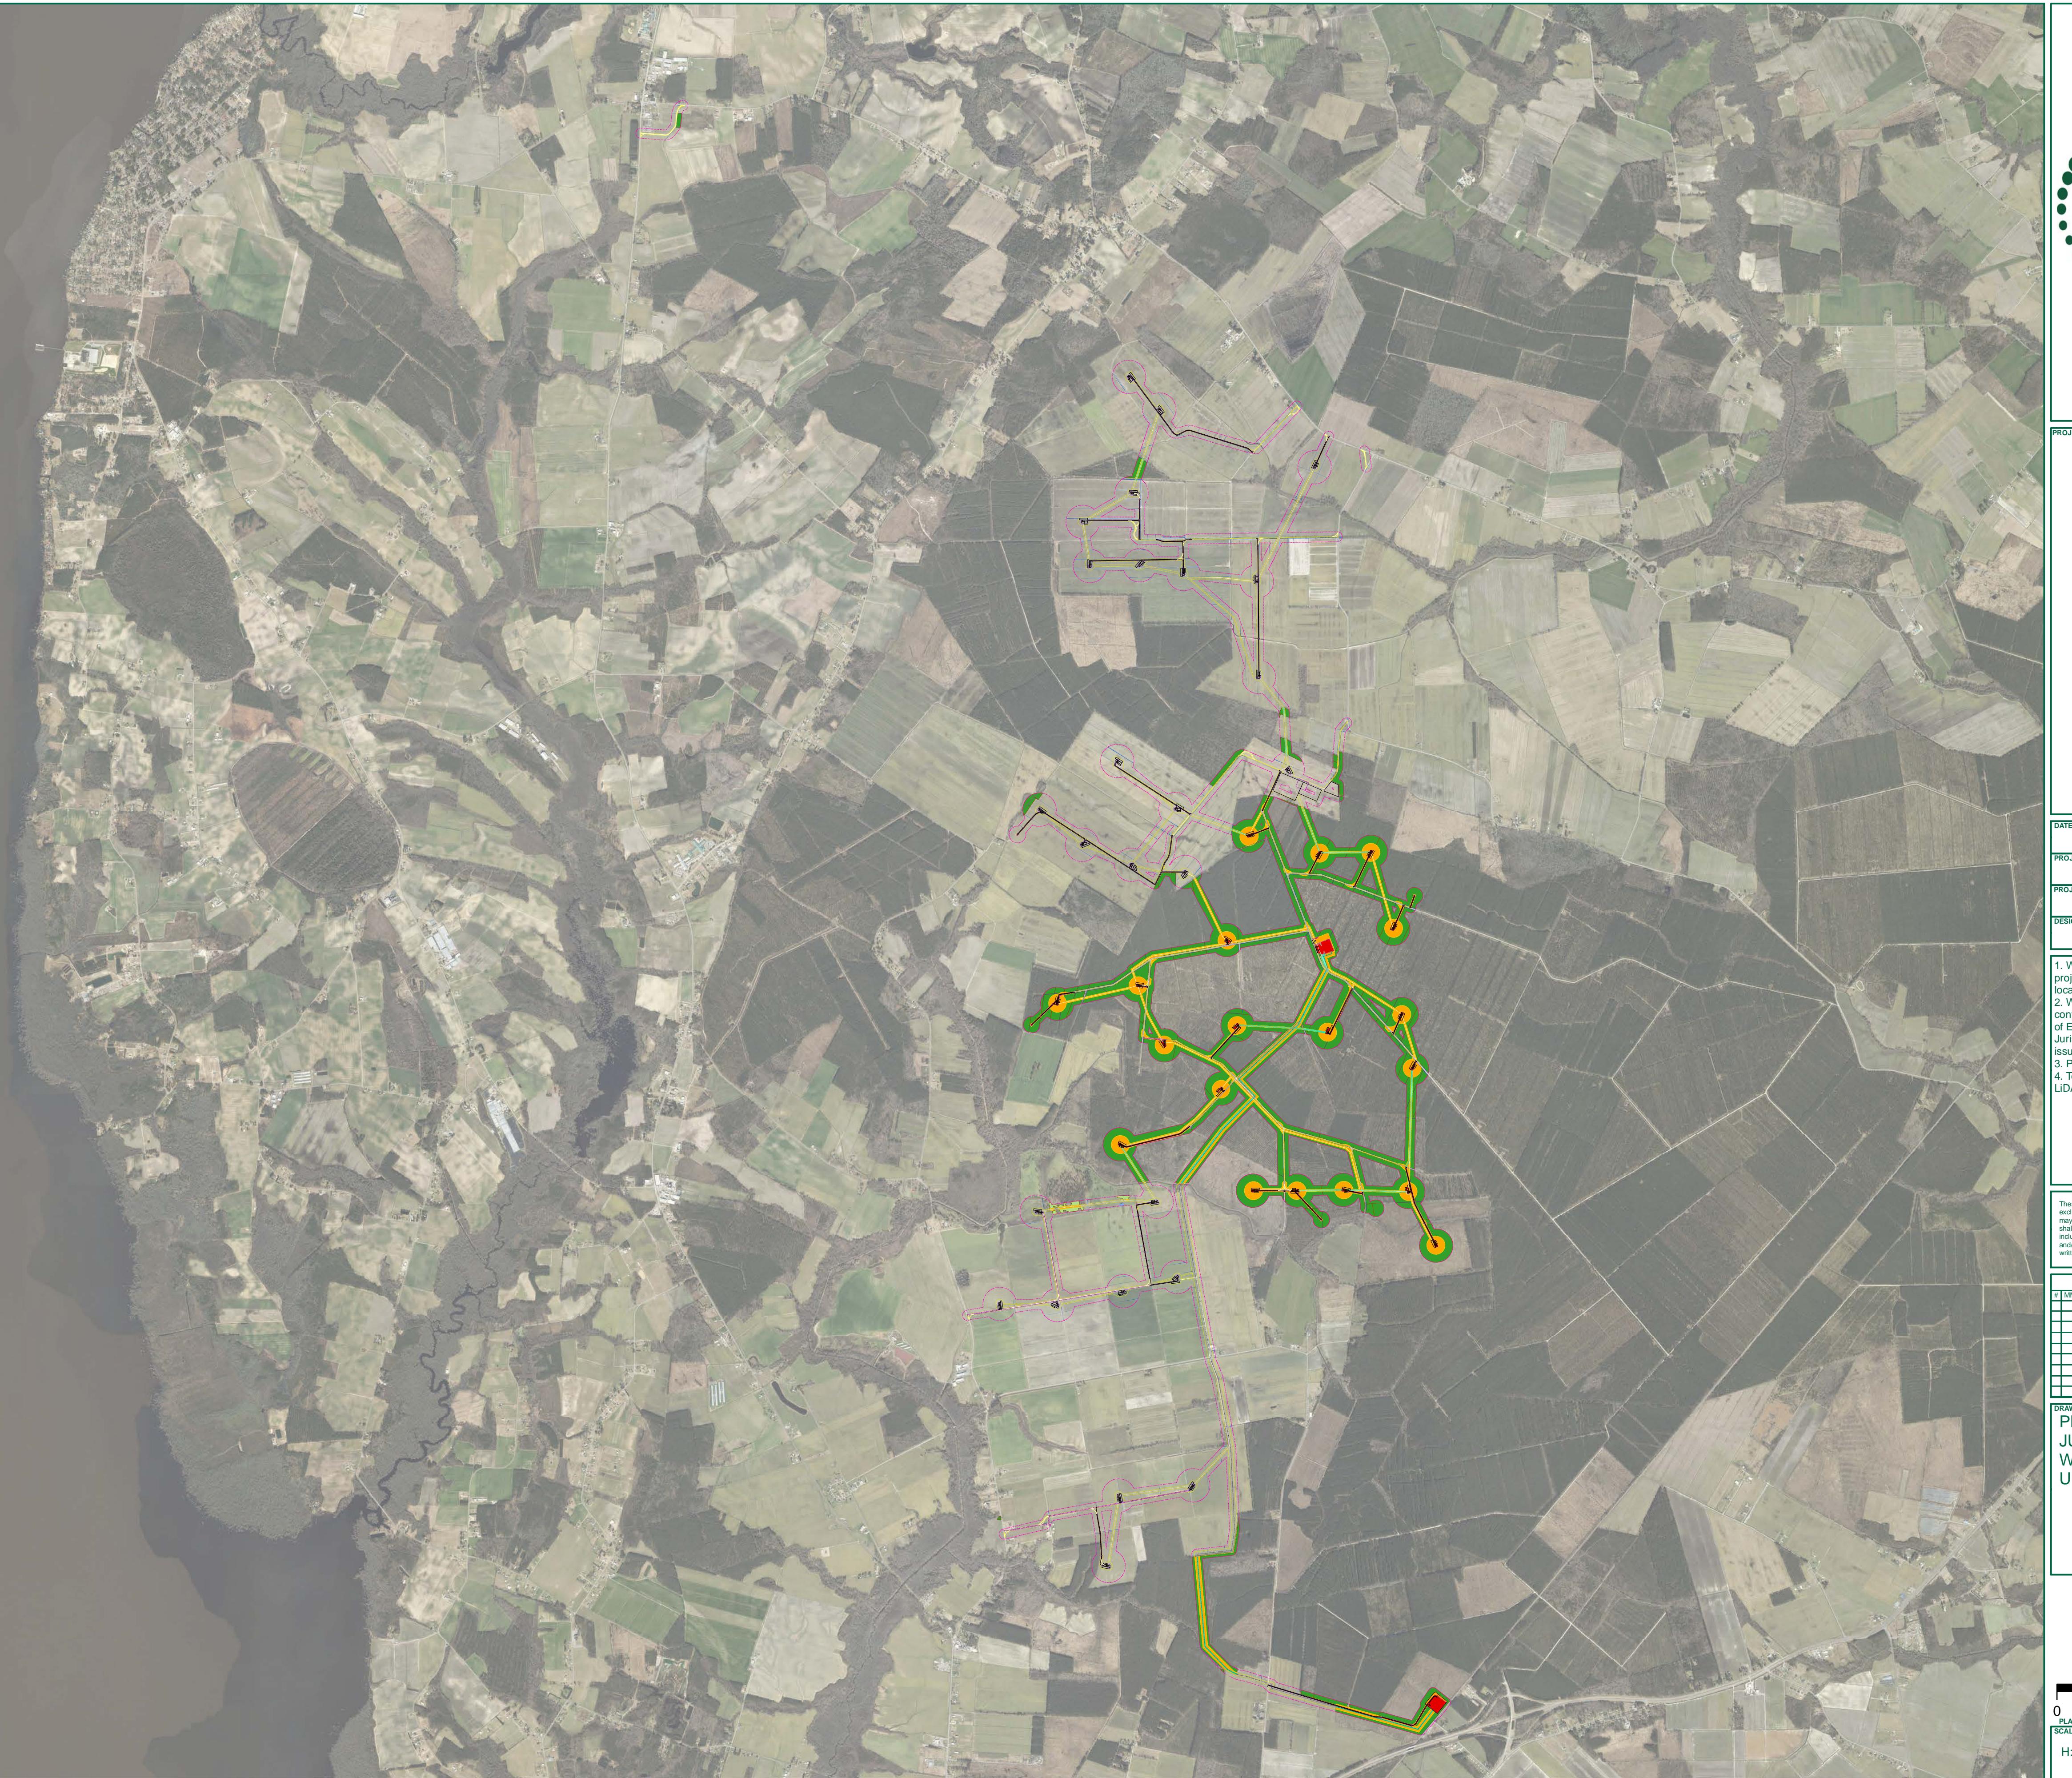

**TIMMONS GROUP**  
YOUR VISION ACHIEVED THROUGH OURS.  
**1001 Boulders Parkway, Suite 300**  
**Richmond, VA 23225**  
**TEL 804.200.6500**  
**[www.timmons.com](http://www.timmons.com)**

# TIMBERMILL WIND PROJECT


## CHOWAN COUNTY, NORTH CAROLINA

4/12/2022  
MBER  
41659.054  
ME  
BERMILL WIND  
// DRAWN BY  
C. CHAPPELL

of the U.S. within the study limits have been SWCA. of the U.S. have been by the U.S. Army Corps per the Preliminary Final Determination January 11, 2022. limits are approximate. Map based on USGS


and associated documents are the  
property of TIMMONS GROUP and  
are reproduced in whole or in part and  
used for any purpose whatsoever,  
not limited to construction, bidding,  
or location staking without the express  
written consent of TIMMONS GROUP.

# DESCRIPTION INITIAL DICTIONAL ERS OF THE IMPACTS MAP

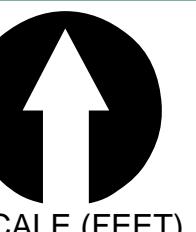


2,500 5,  
TED AS 11X17 ARE HALF SCALE  
SHEET NUMBER  
1 of 190



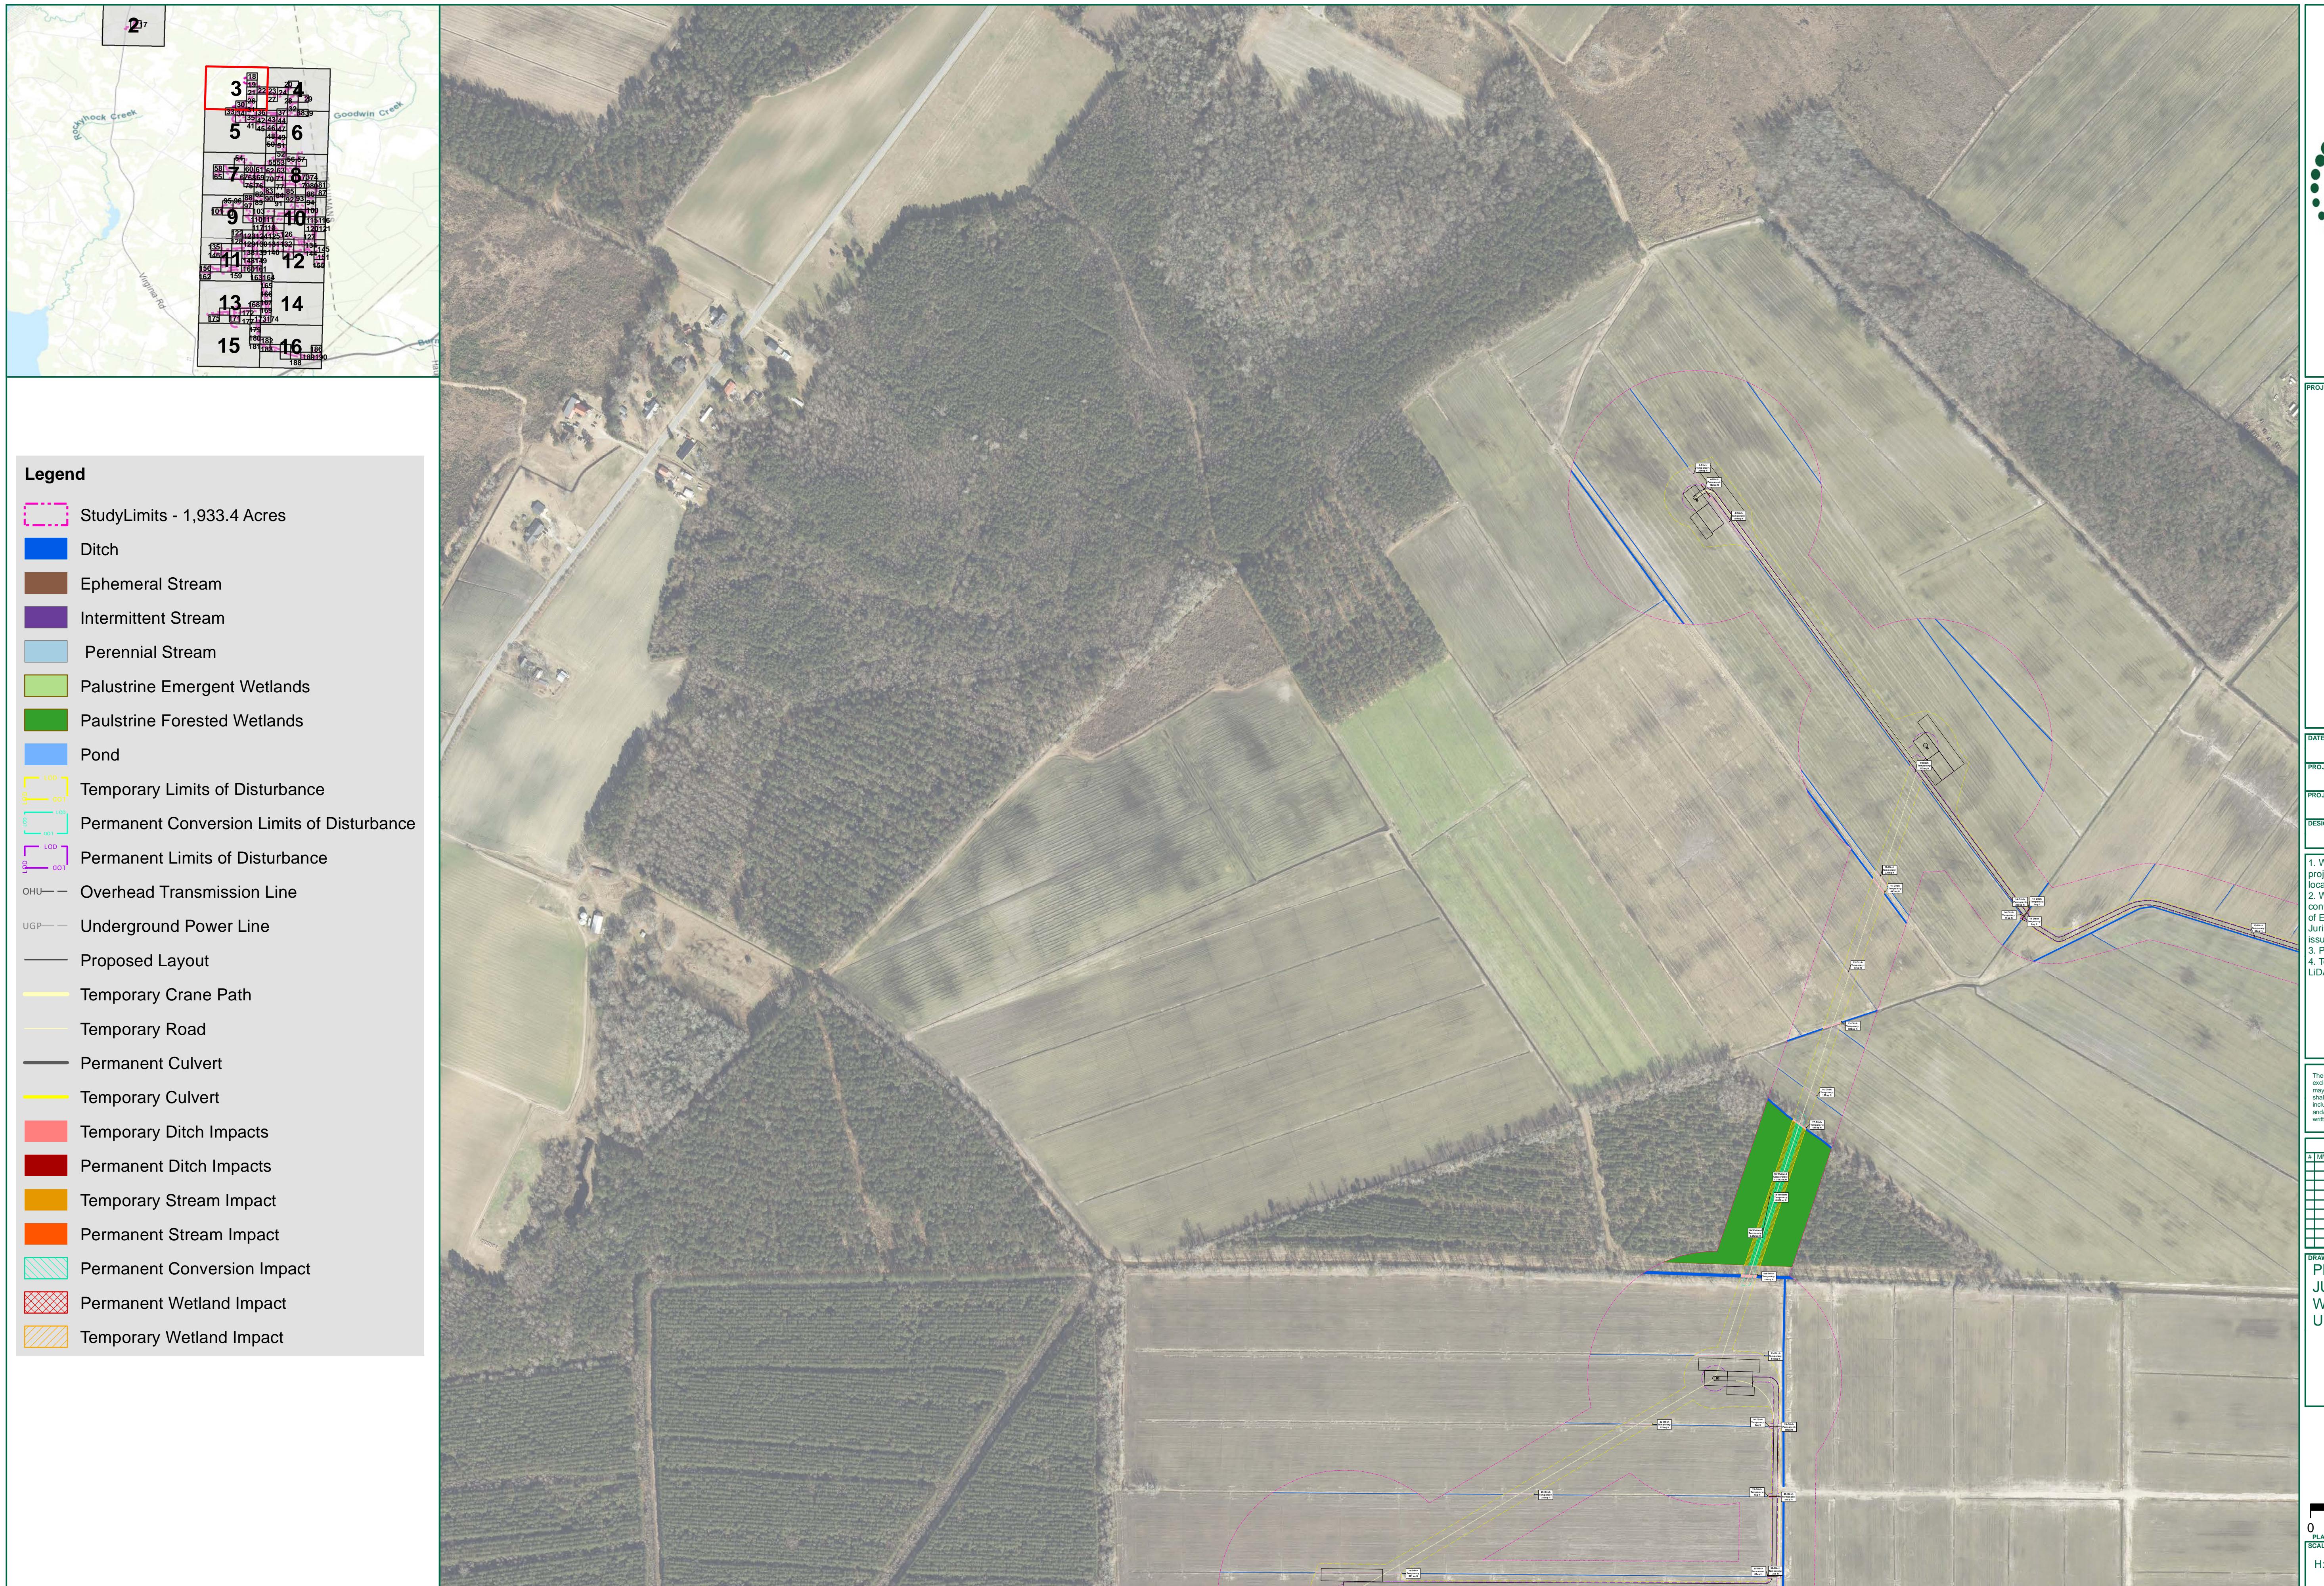





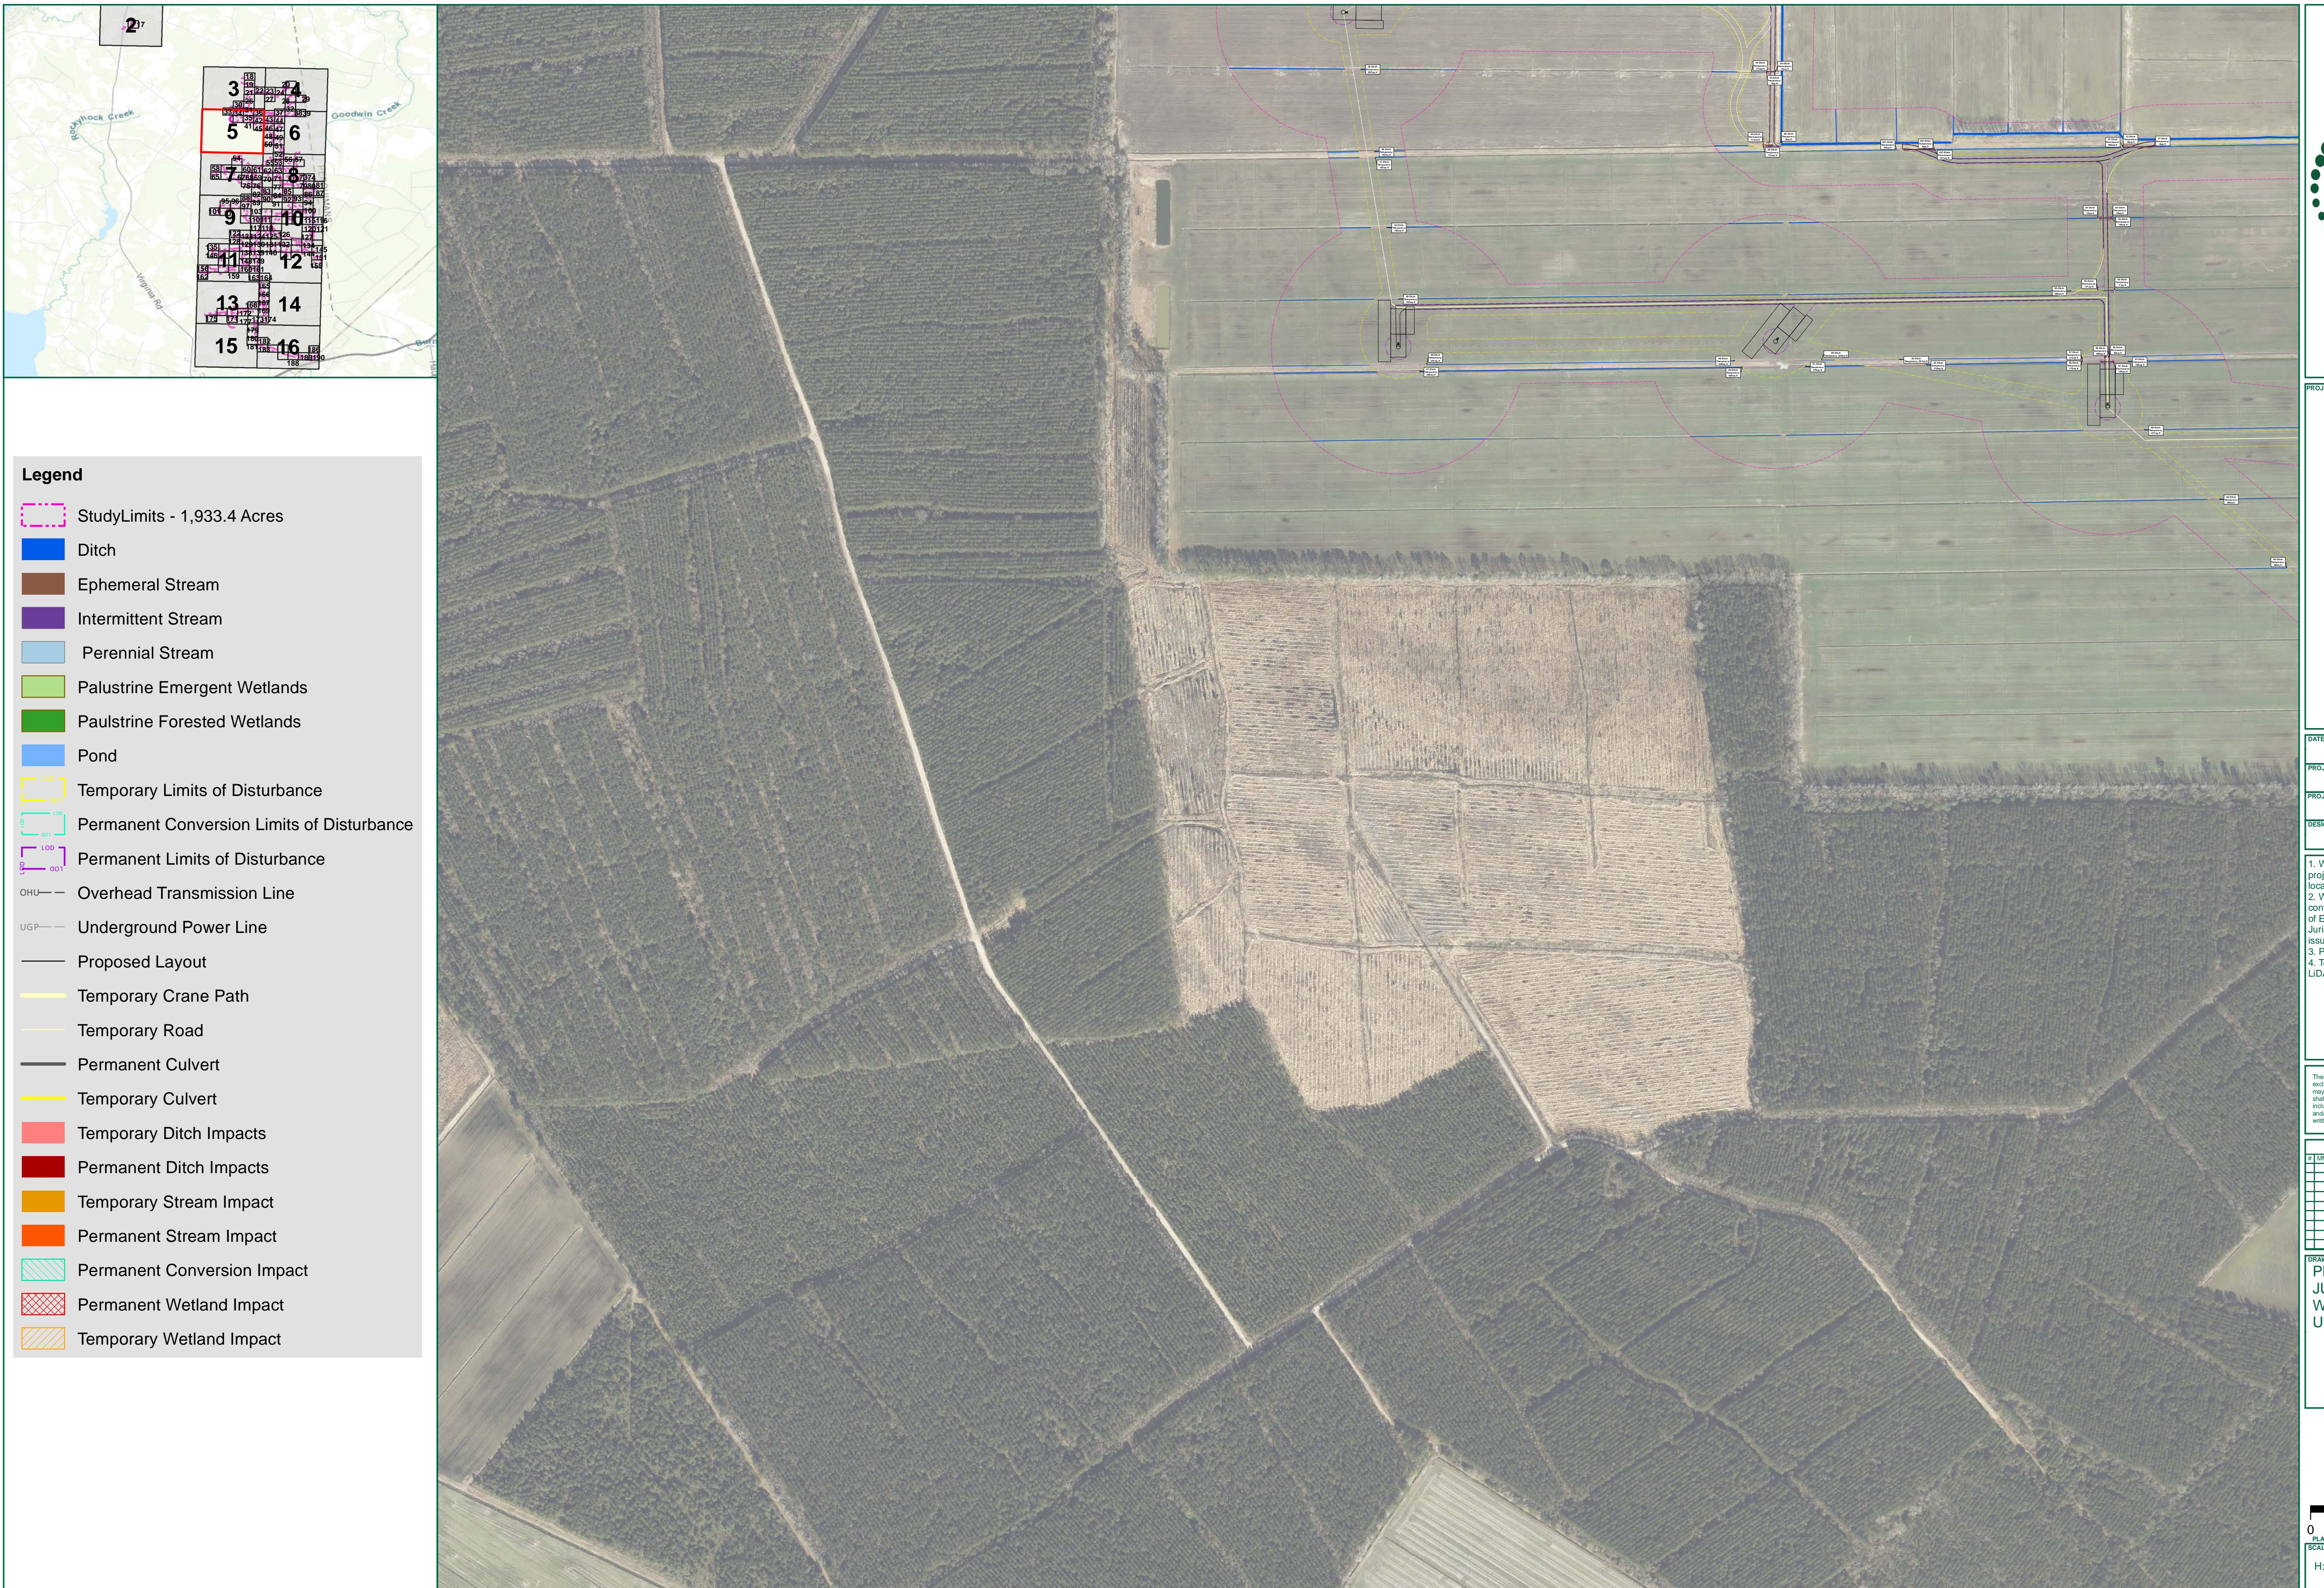







**TIMBERMILL WIND PROJECT**  
CHOWAN COUNTY,  
NORTH CAROLINA

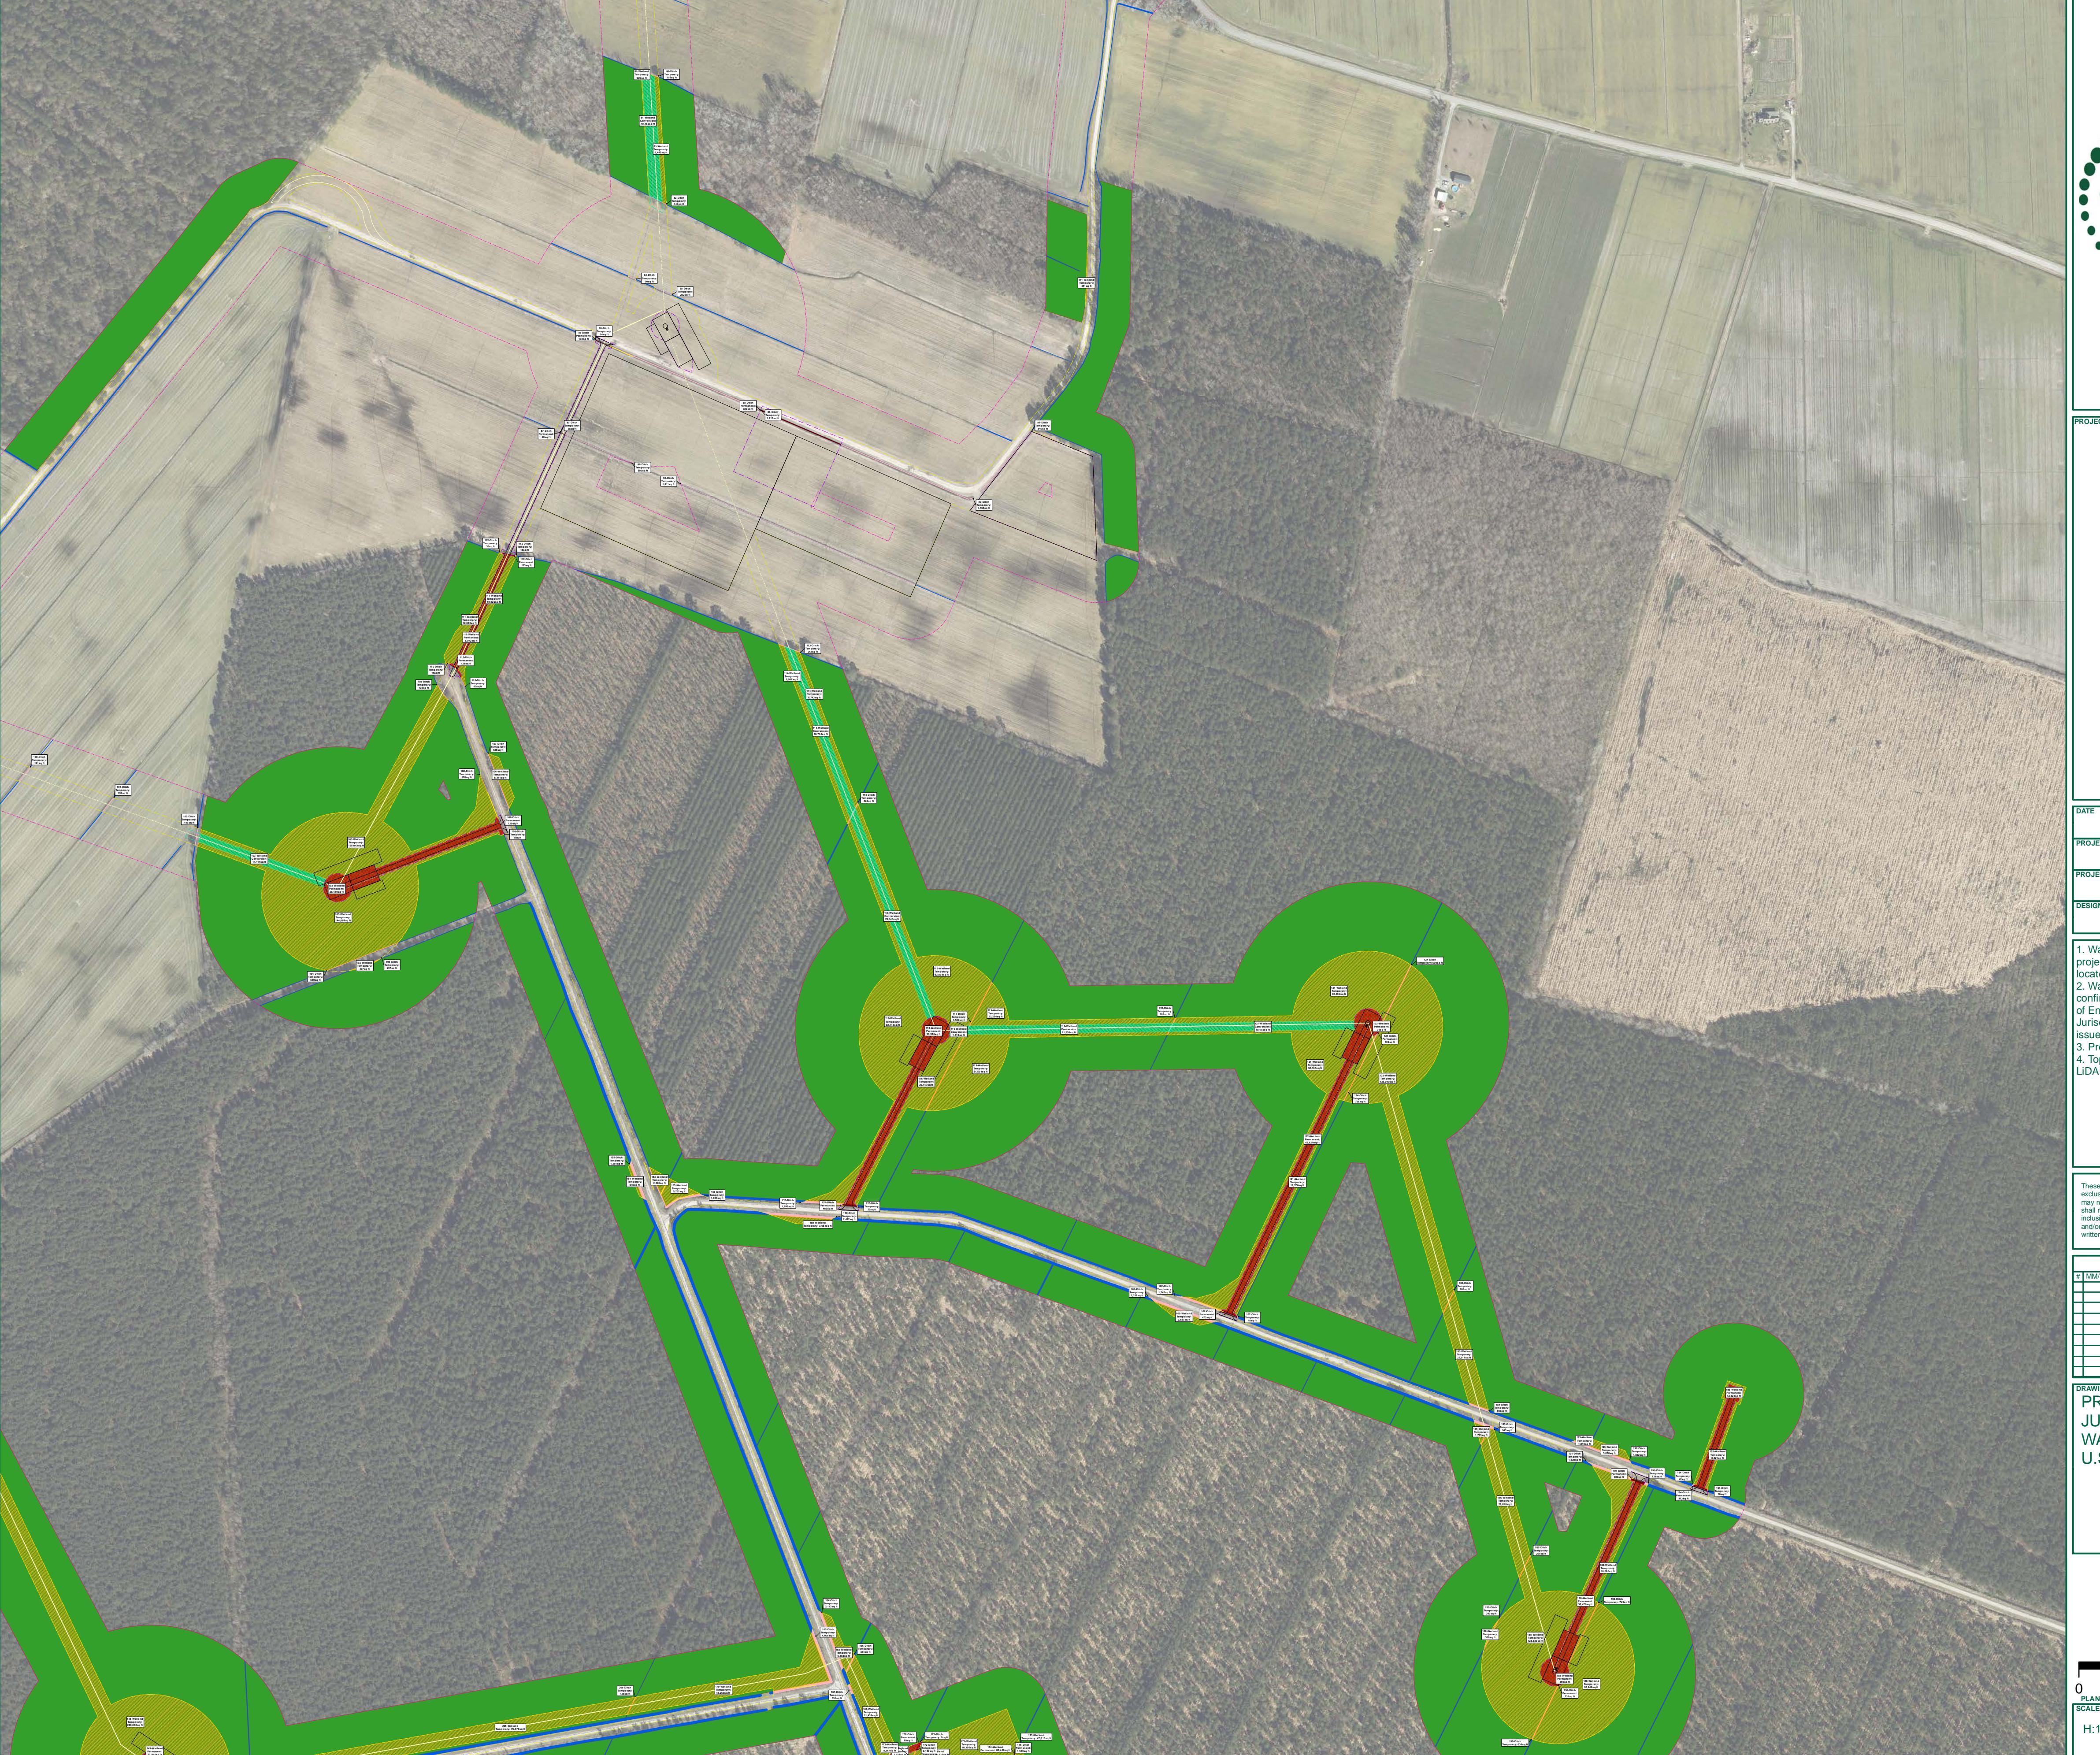

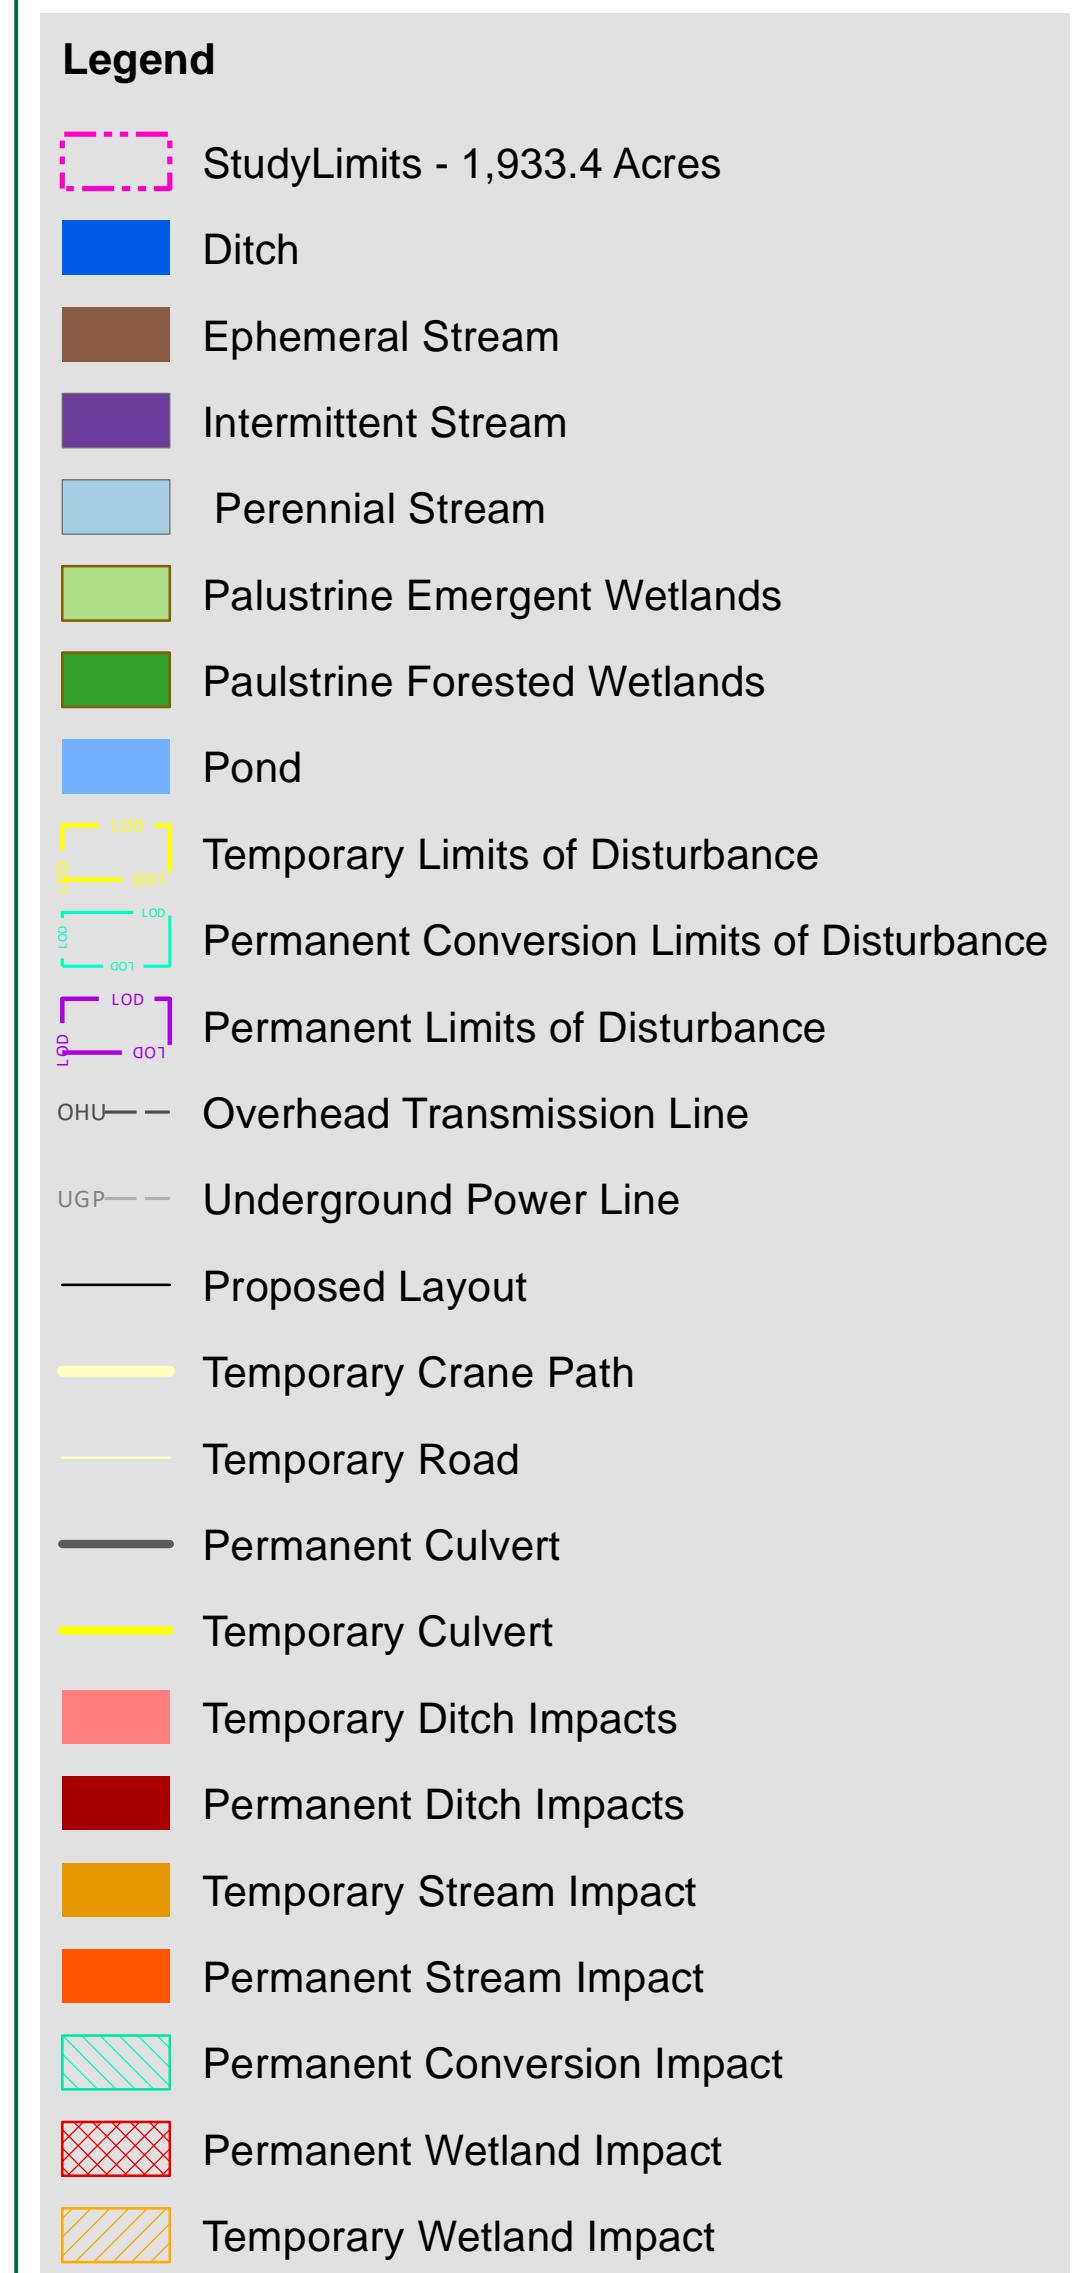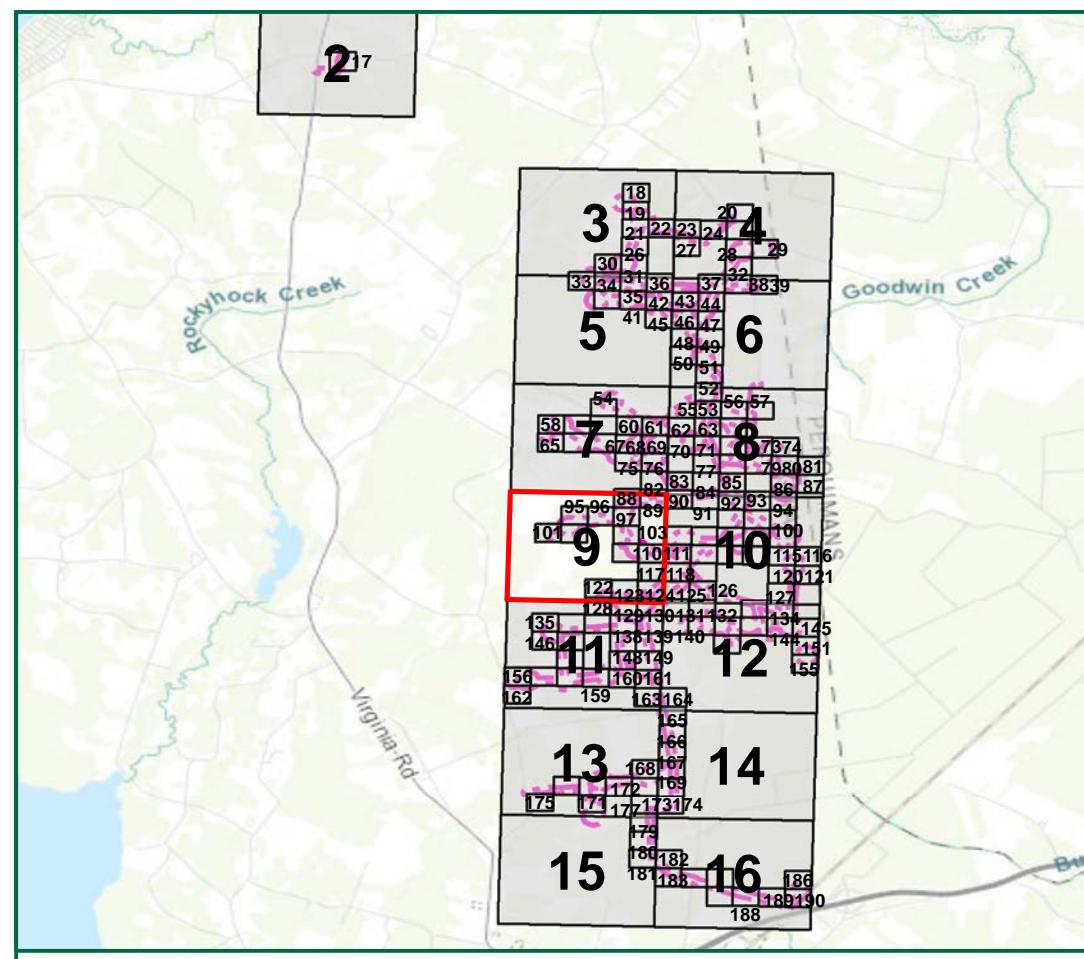

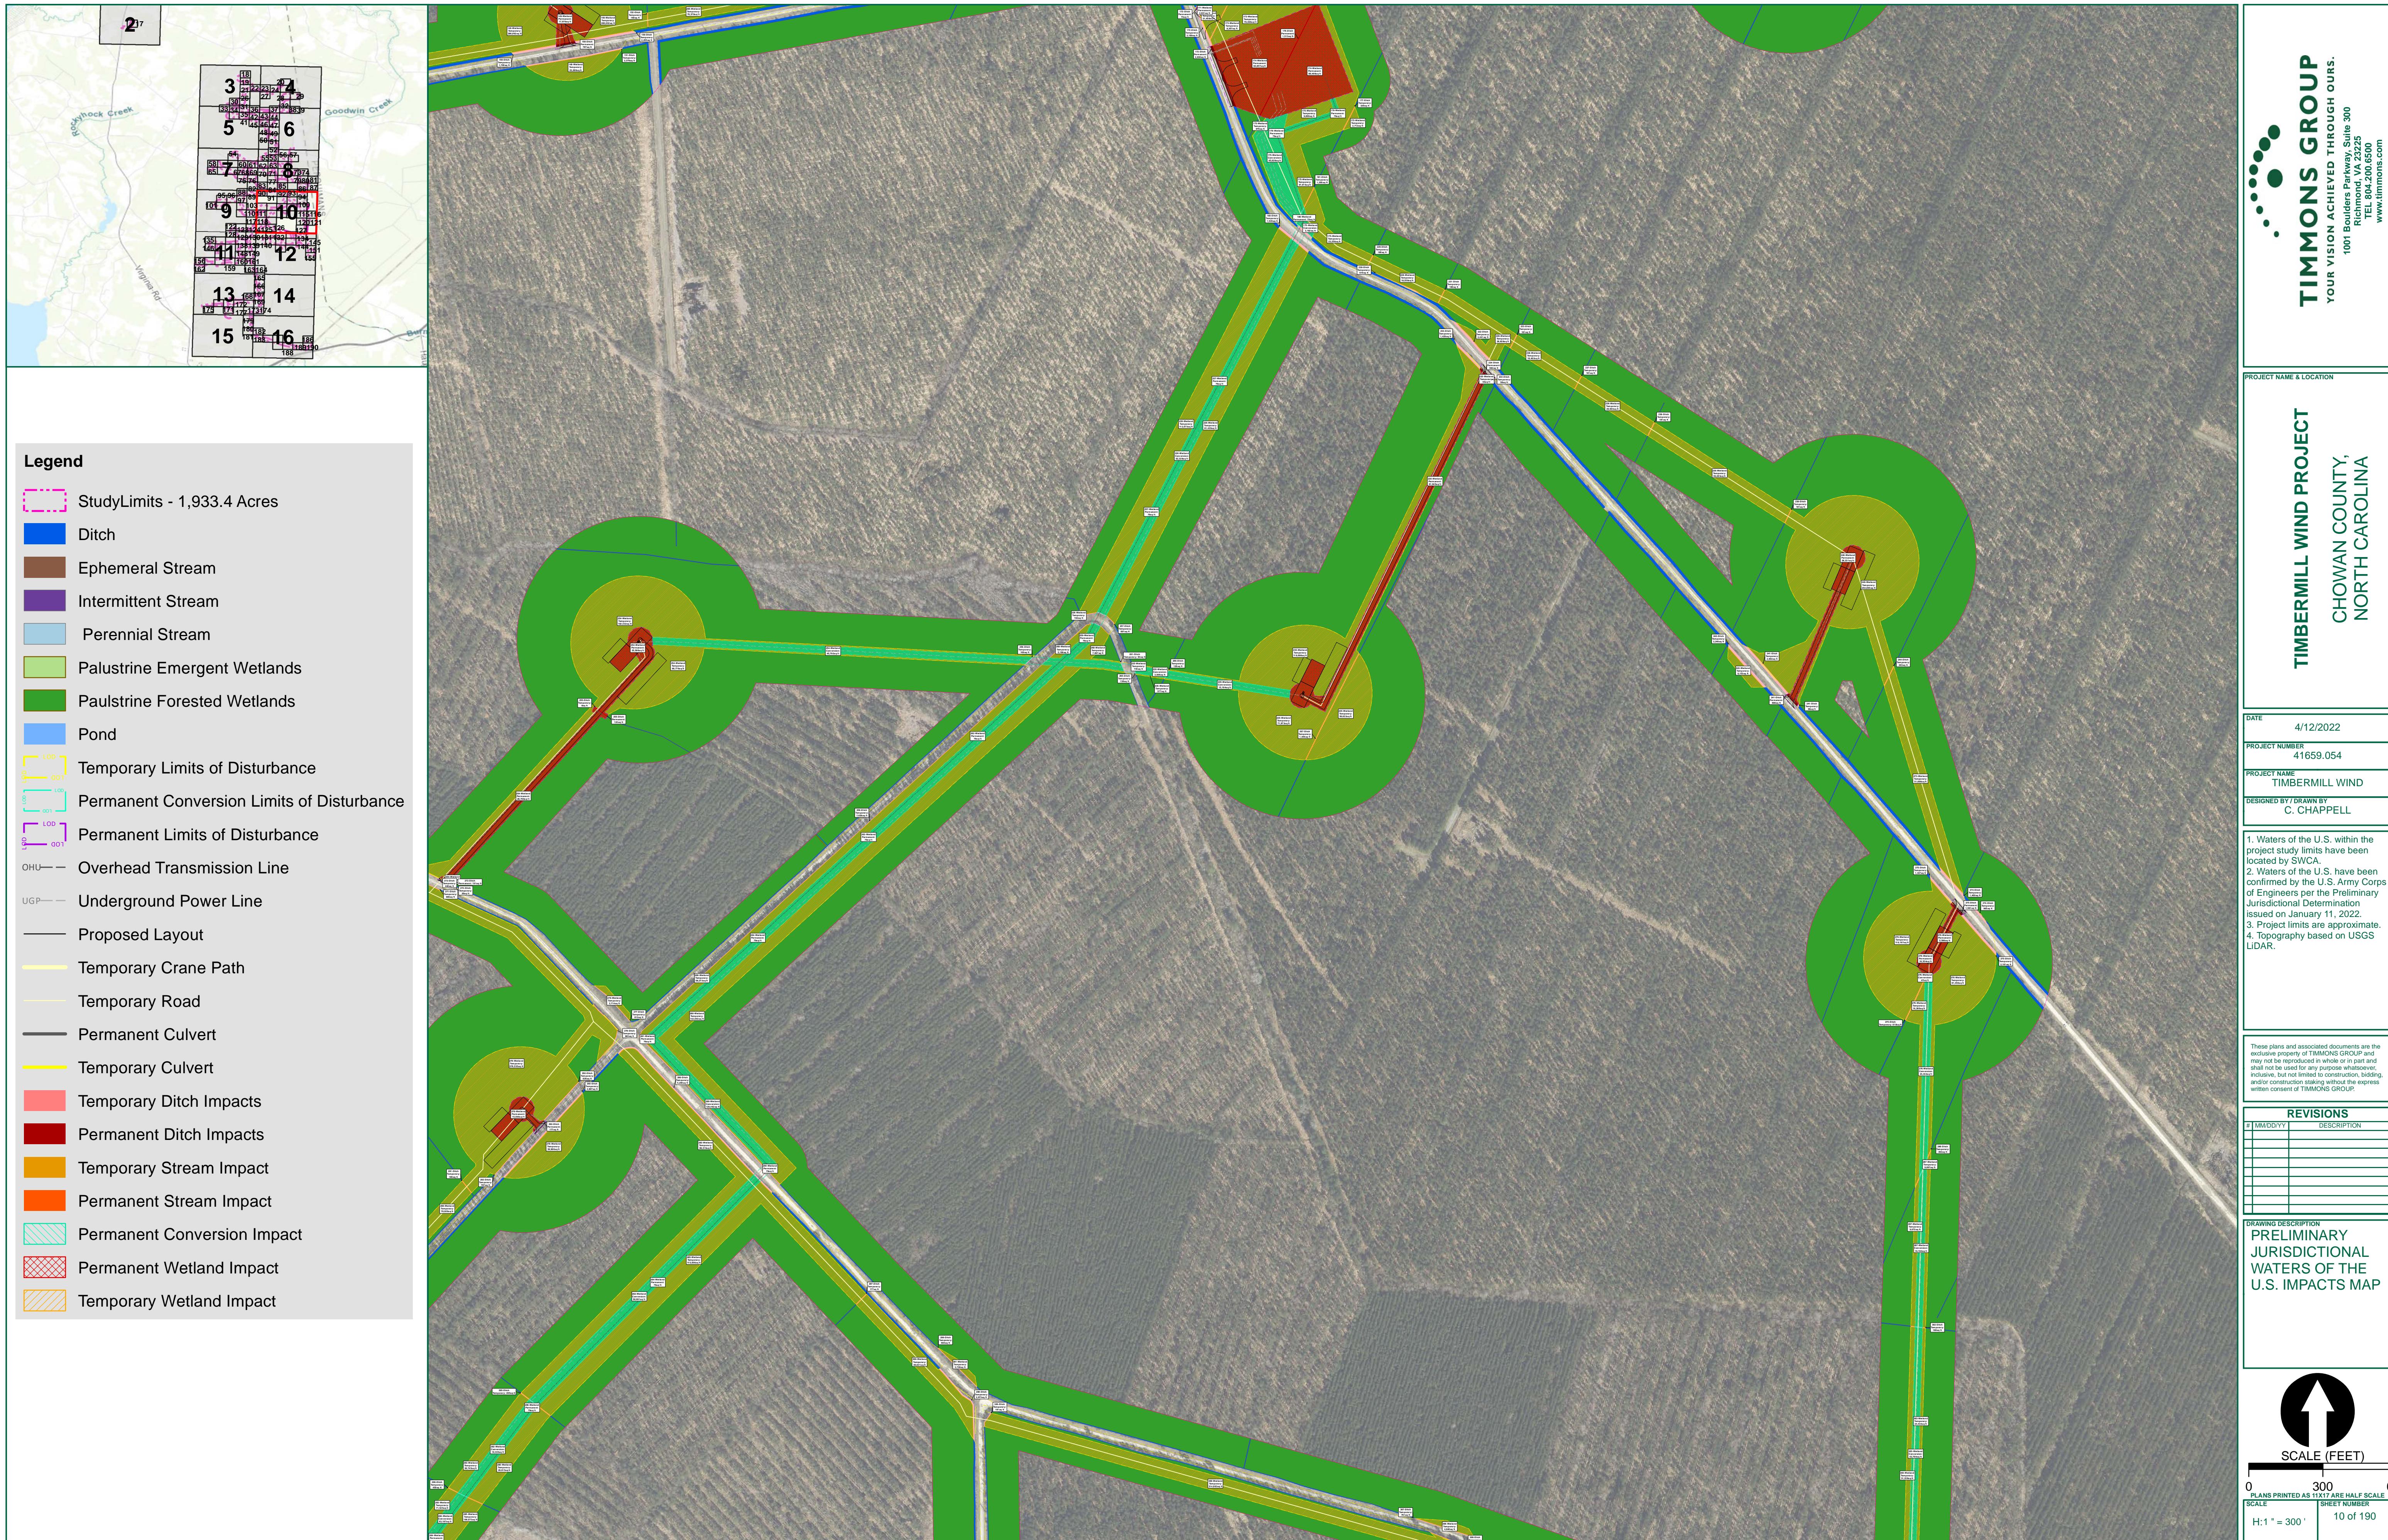










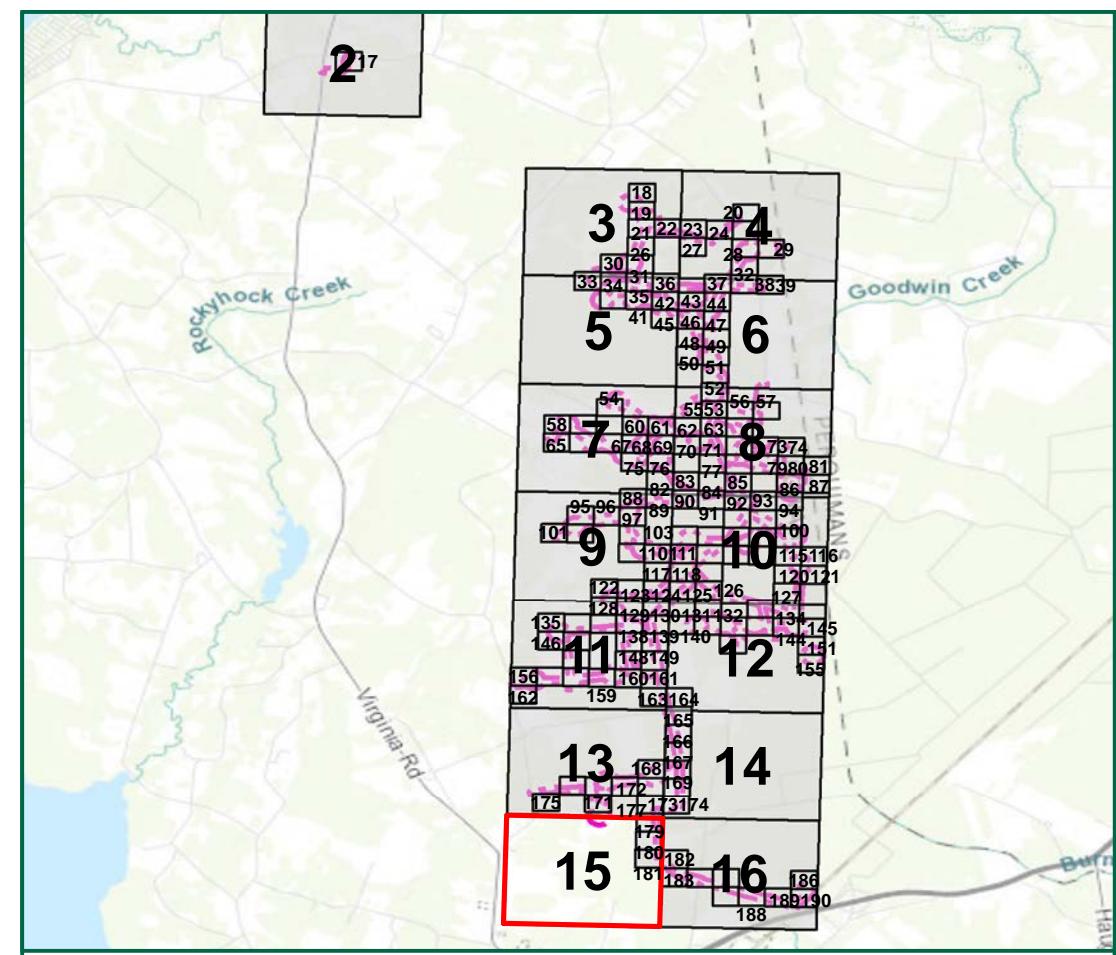

#### Legend

- [Pink Box] Study Limits - 1,933.4 Acres
- [Blue Line] Ditch
- [Brown Area] Ephemeral Stream
- [Purple Area] Intermittent Stream
- [Light Blue Area] Perennial Stream
- [Light Green Area] Palustrine Emergent Wetlands
- [Dark Green Area] Palustrine Forested Wetlands
- [Light Blue Area] Pond
- [Yellow Box] Temporary Limits of Disturbance
- [Teal Box] Permanent Conversion Limits of Disturbance
- [Purple Box] Permanent Limits of Disturbance
- [Dashed Line] OHU — Overhead Transmission Line
- [Dashed Line] UGP — Underground Power Line
- Proposed Layout
- [Yellow Line] Temporary Crane Path
- [Yellow Line] Temporary Road
- Permanent Culvert
- [Yellow Line] Temporary Culvert
- [Red Area] Temporary Ditch Impacts
- [Dark Red Area] Permanent Ditch Impacts
- [Orange Area] Temporary Stream Impact
- [Dark Orange Area] Permanent Stream Impact
- [Teal Hatched Area] Permanent Conversion Impact
- [Red Hatched Area] Permanent Wetland Impact
- [Yellow Hatched Area] Temporary Wetland Impact



**TIMMONS GROUP**  
YOUR VISION ACHIEVED THROUGH OURS.  
100 Boulders Parkway, Suite 300  
Richmond, VA 23225  
TEL: 804.200.8500  
www.timmons.com

#### TIMBERMILL WIND PROJECT

CHOWAN COUNTY,  
NORTH CAROLINA


DATE 4/12/2022  
PROJECT NUMBER 41659.054  
PROJECT NAME TIMBERMILL WIND  
DESIGNED BY DRAWN BY C. CHAPPELL

1. Waters of the U.S. within the project study limits have been located by SWCA.  
2. Waters of the U.S. have been confirmed by the U.S. Army Corps of Engineers per the Preliminary Jurisdictional Determination issued on January 11, 2022.  
3. Project limits are approximate.  
4. Topography based on USGS LiDAR.

These plans and associated documents are the exclusive property of TIMMONS GROUP and may not be reproduced in whole or in part and shall not be used for any purpose whatsoever, including but not limited to engineering, planning, and/or construction staking without the express written consent of TIMMONS GROUP.

REVISIONS	
#	MM/DD/YY

DRAWING DESCRIPTION  
PRELIMINARY  
JURISDICTIONAL  
WATERS OF THE  
U.S. IMPACTS MAP

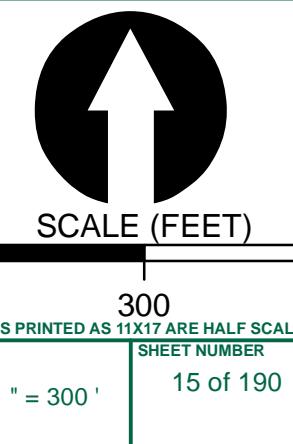


PLANS PRINTED AS 1:1000 ARE HALF SCALE  
SCALE H:1 \* = 300'


SHEET NUMBER  
15 of 190







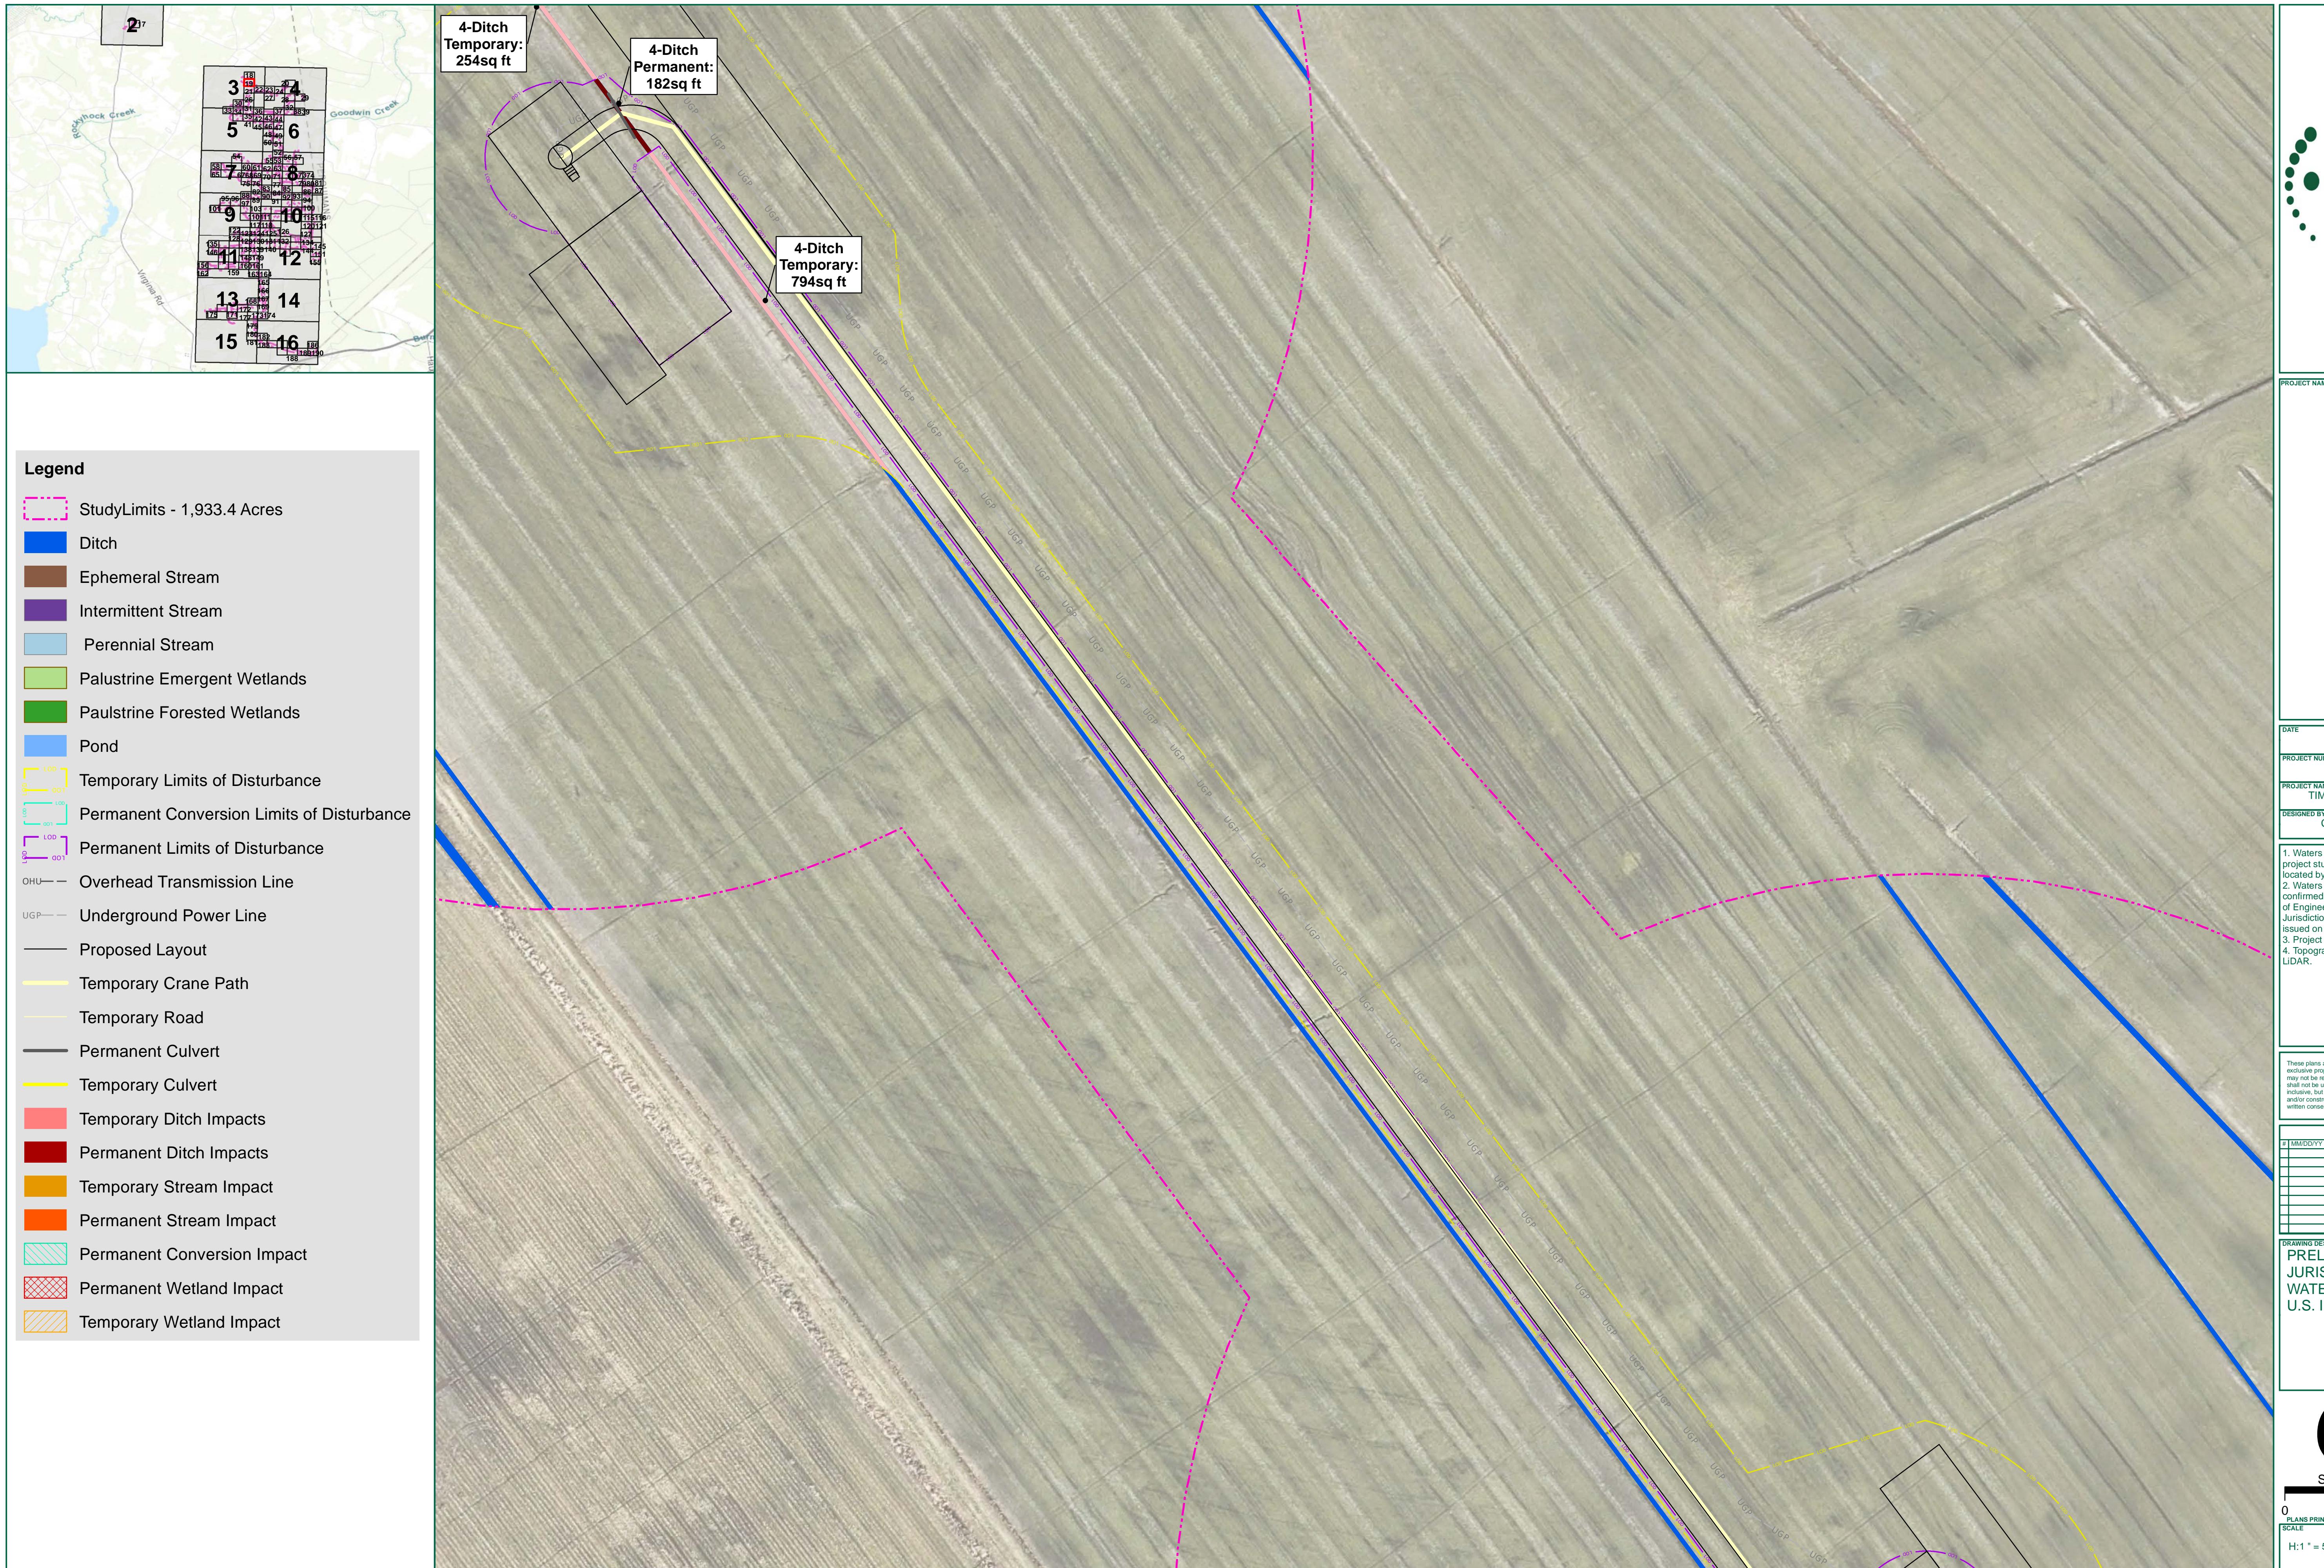


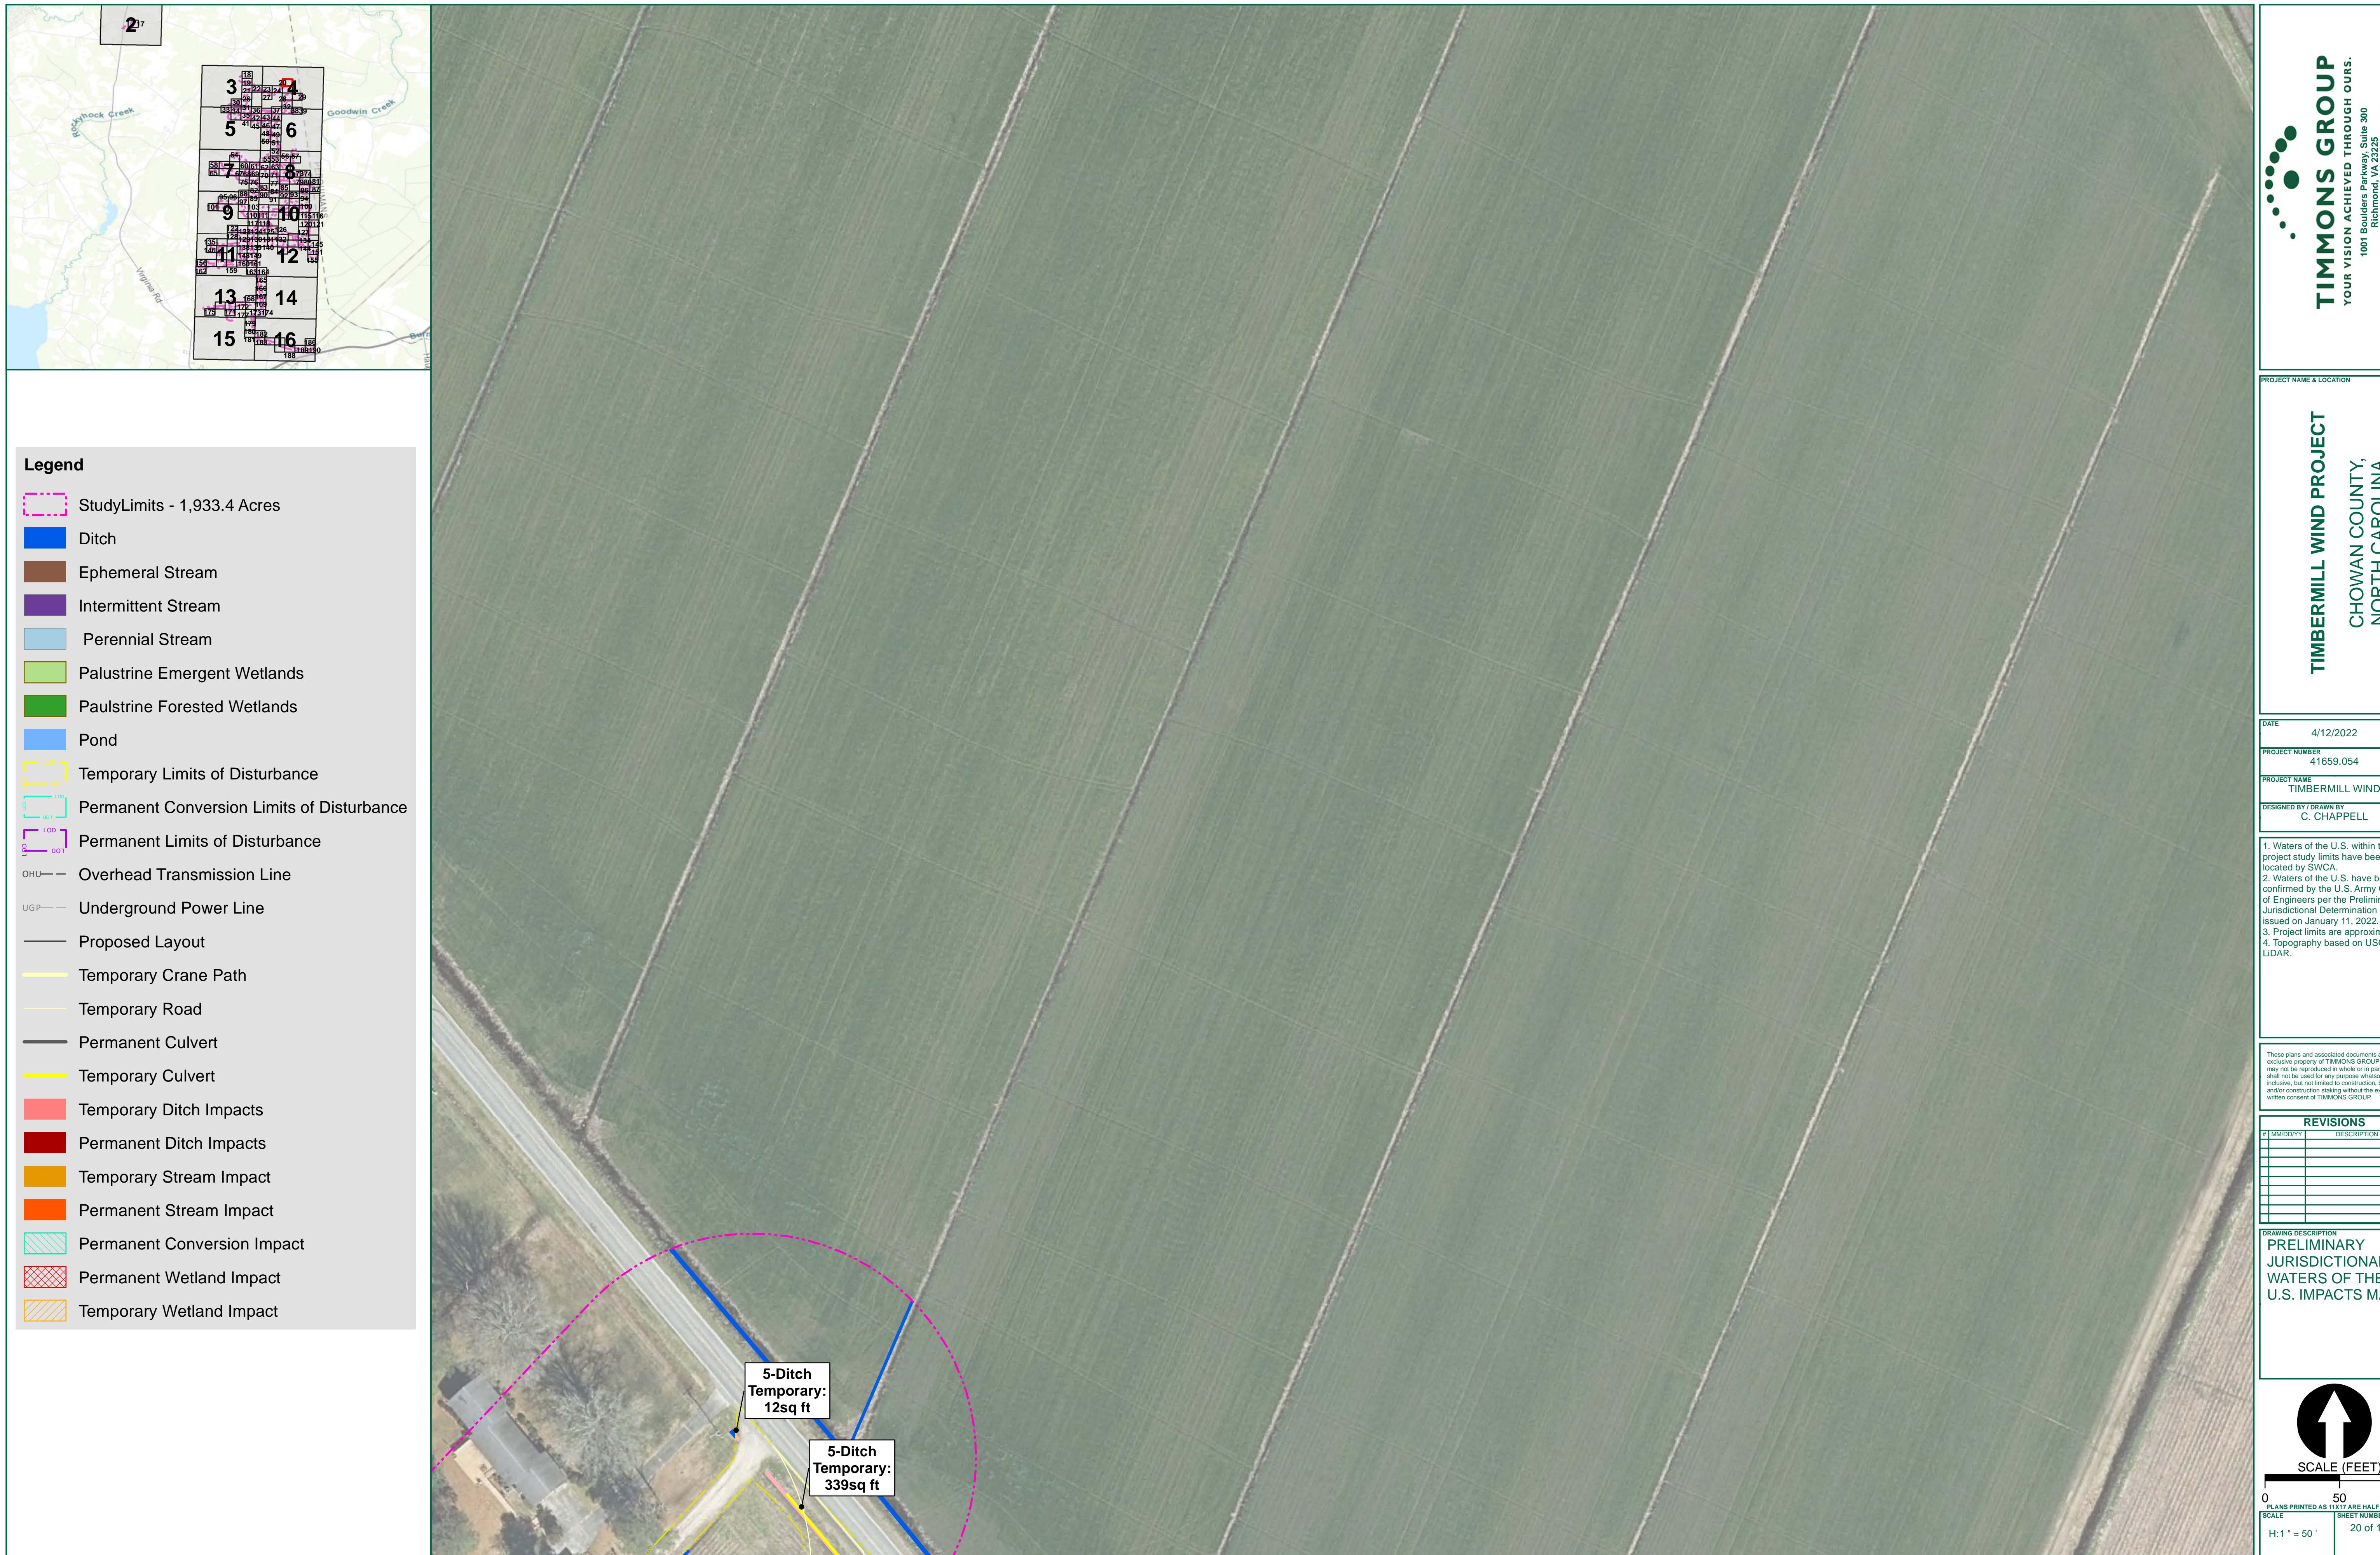










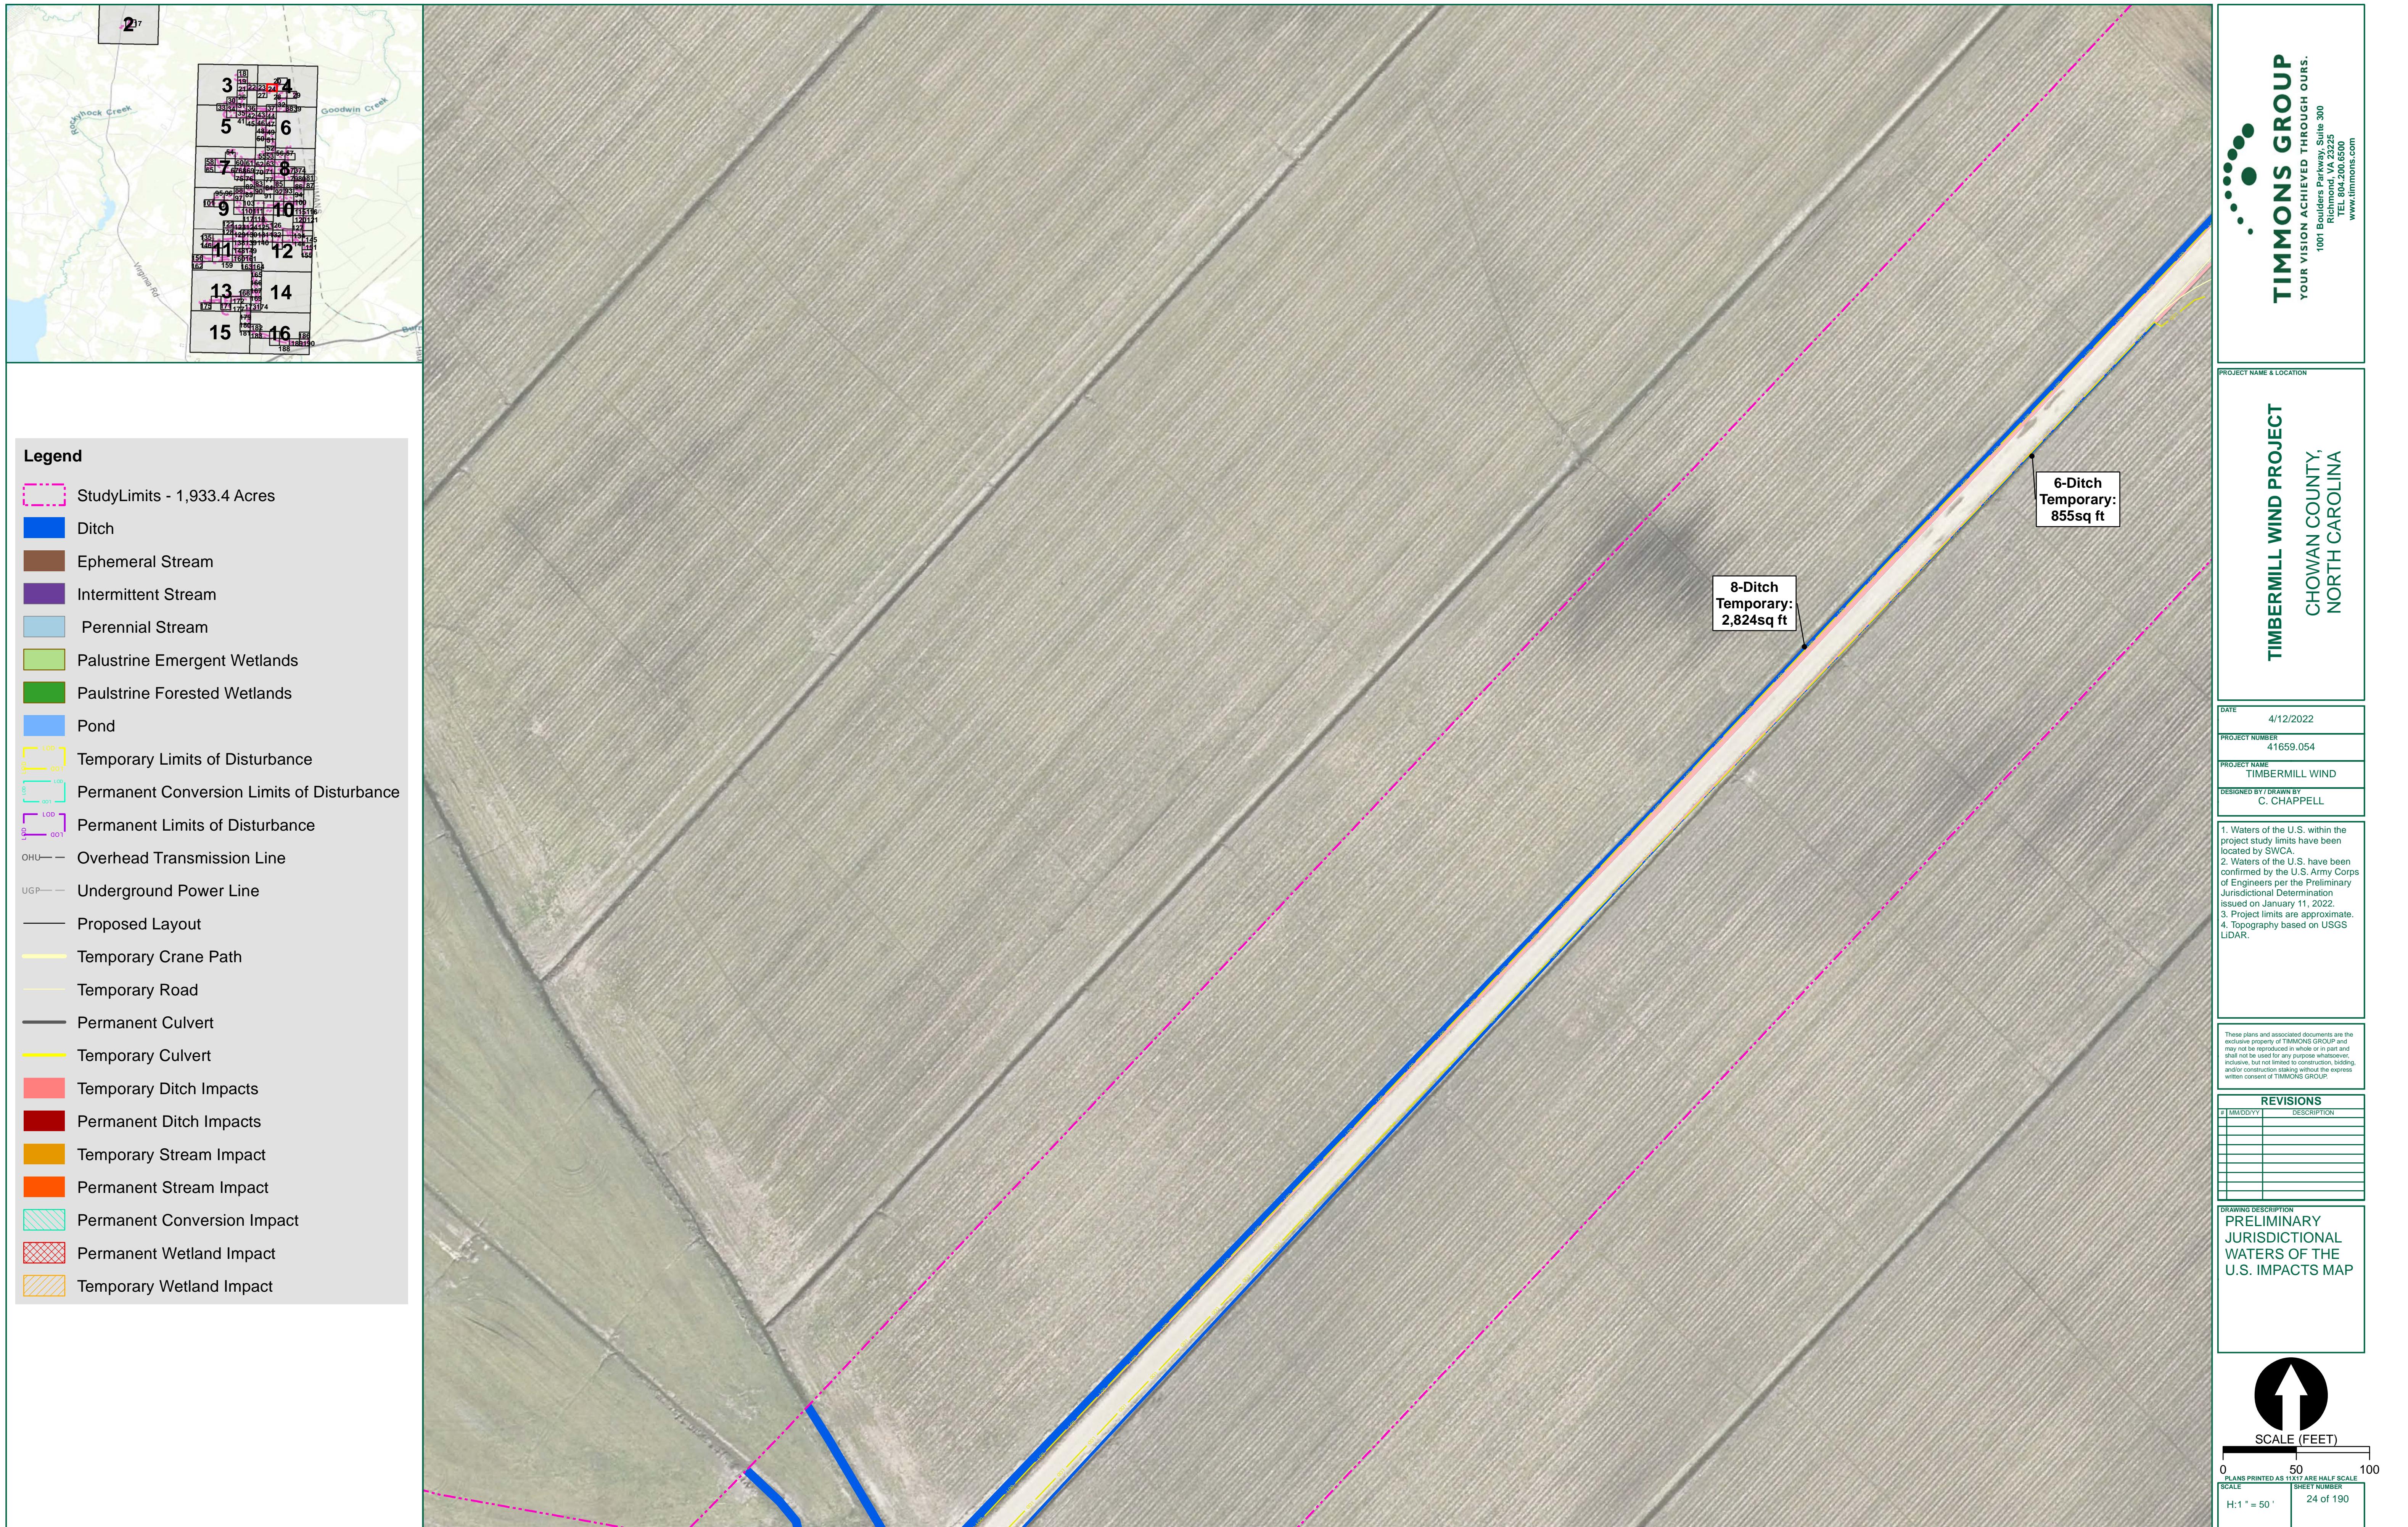

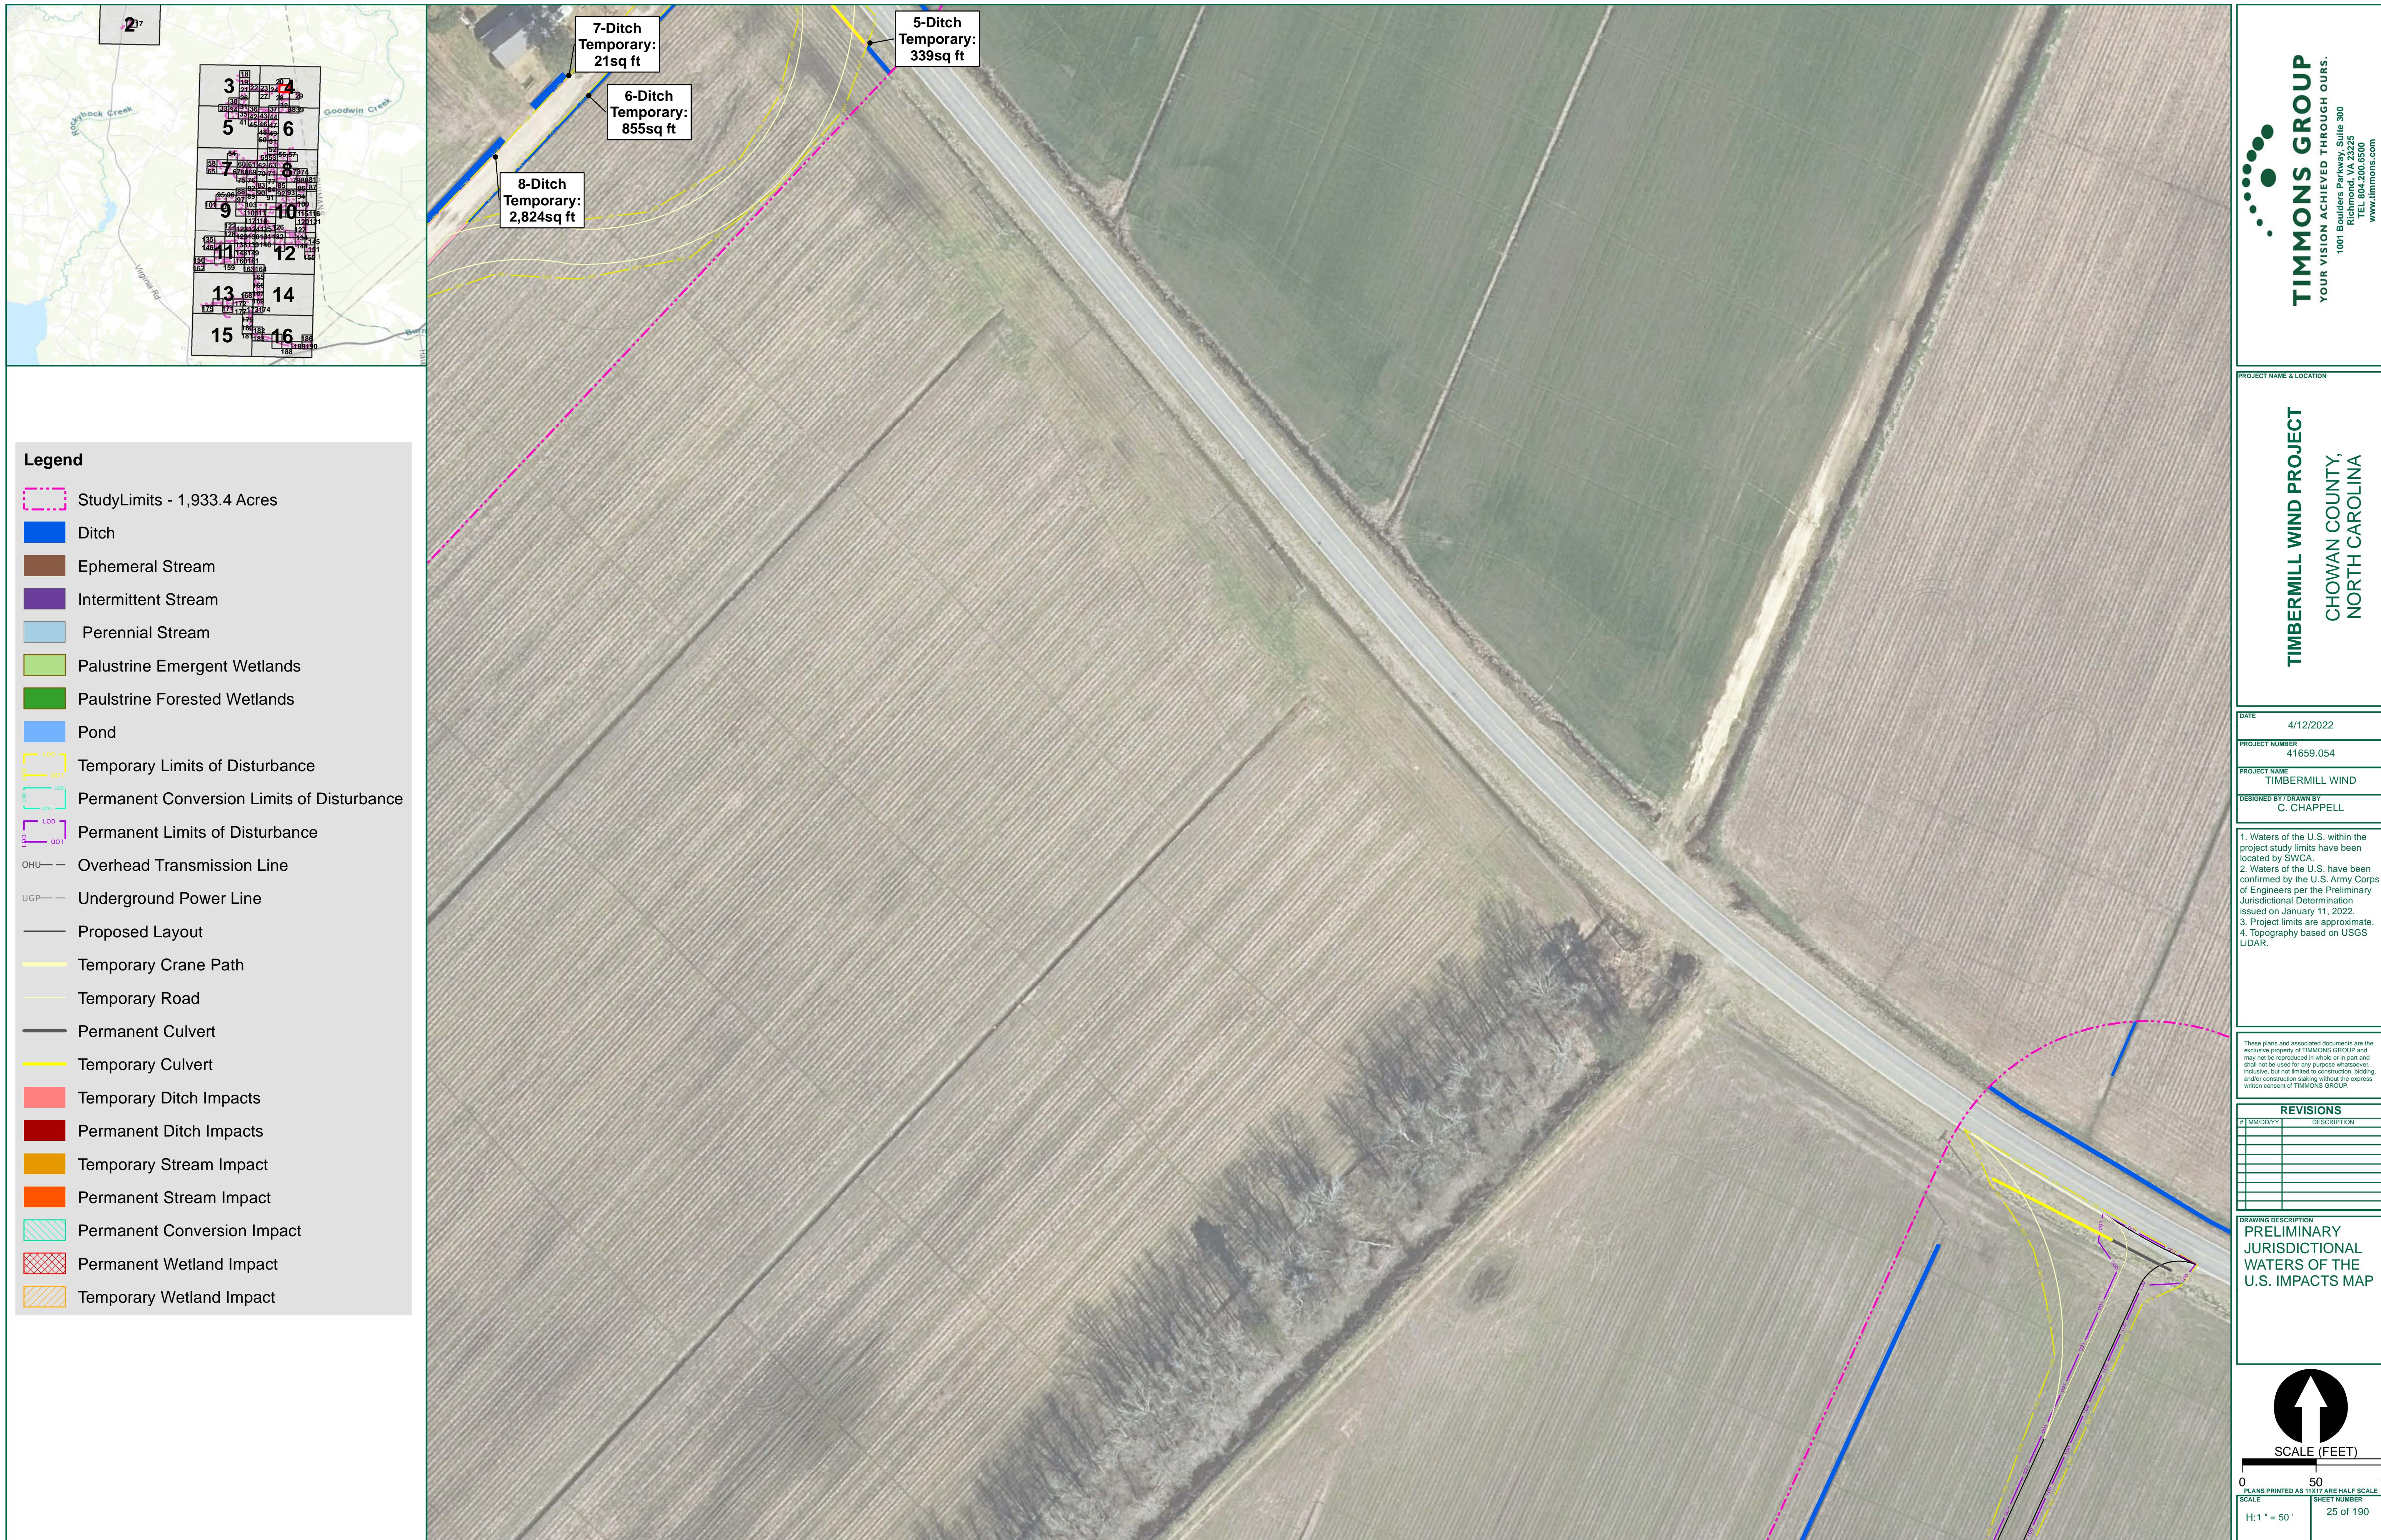

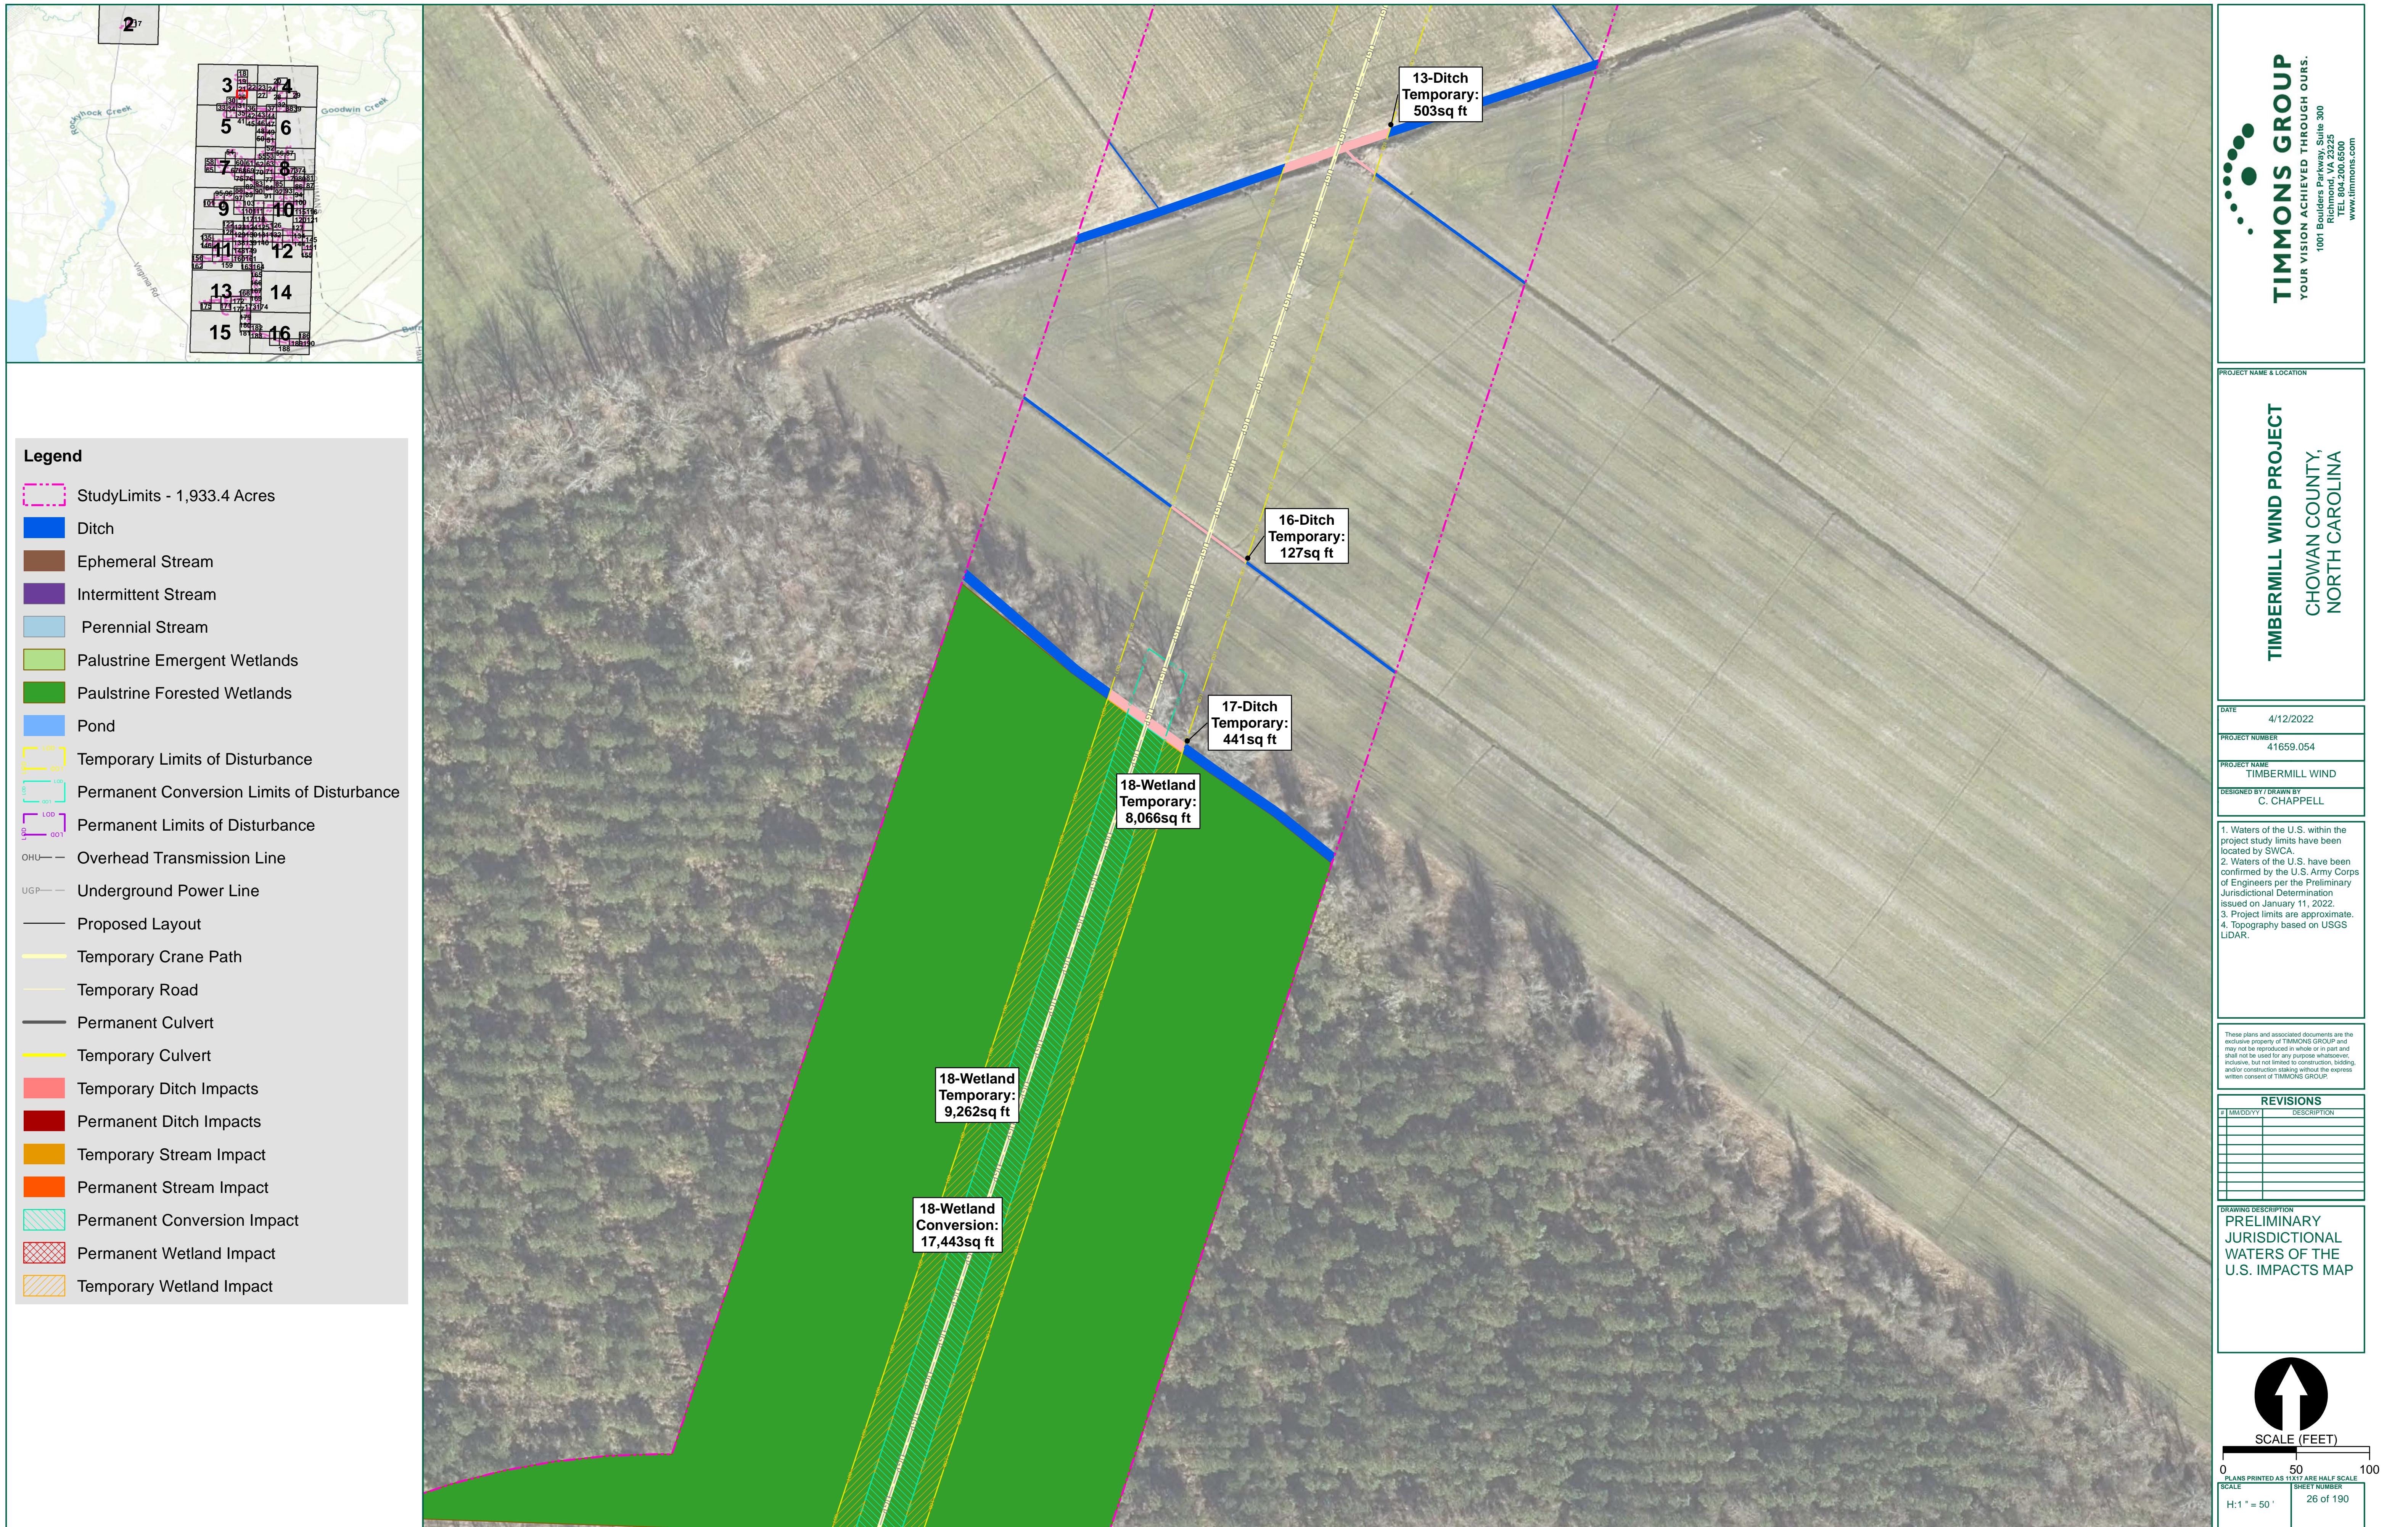

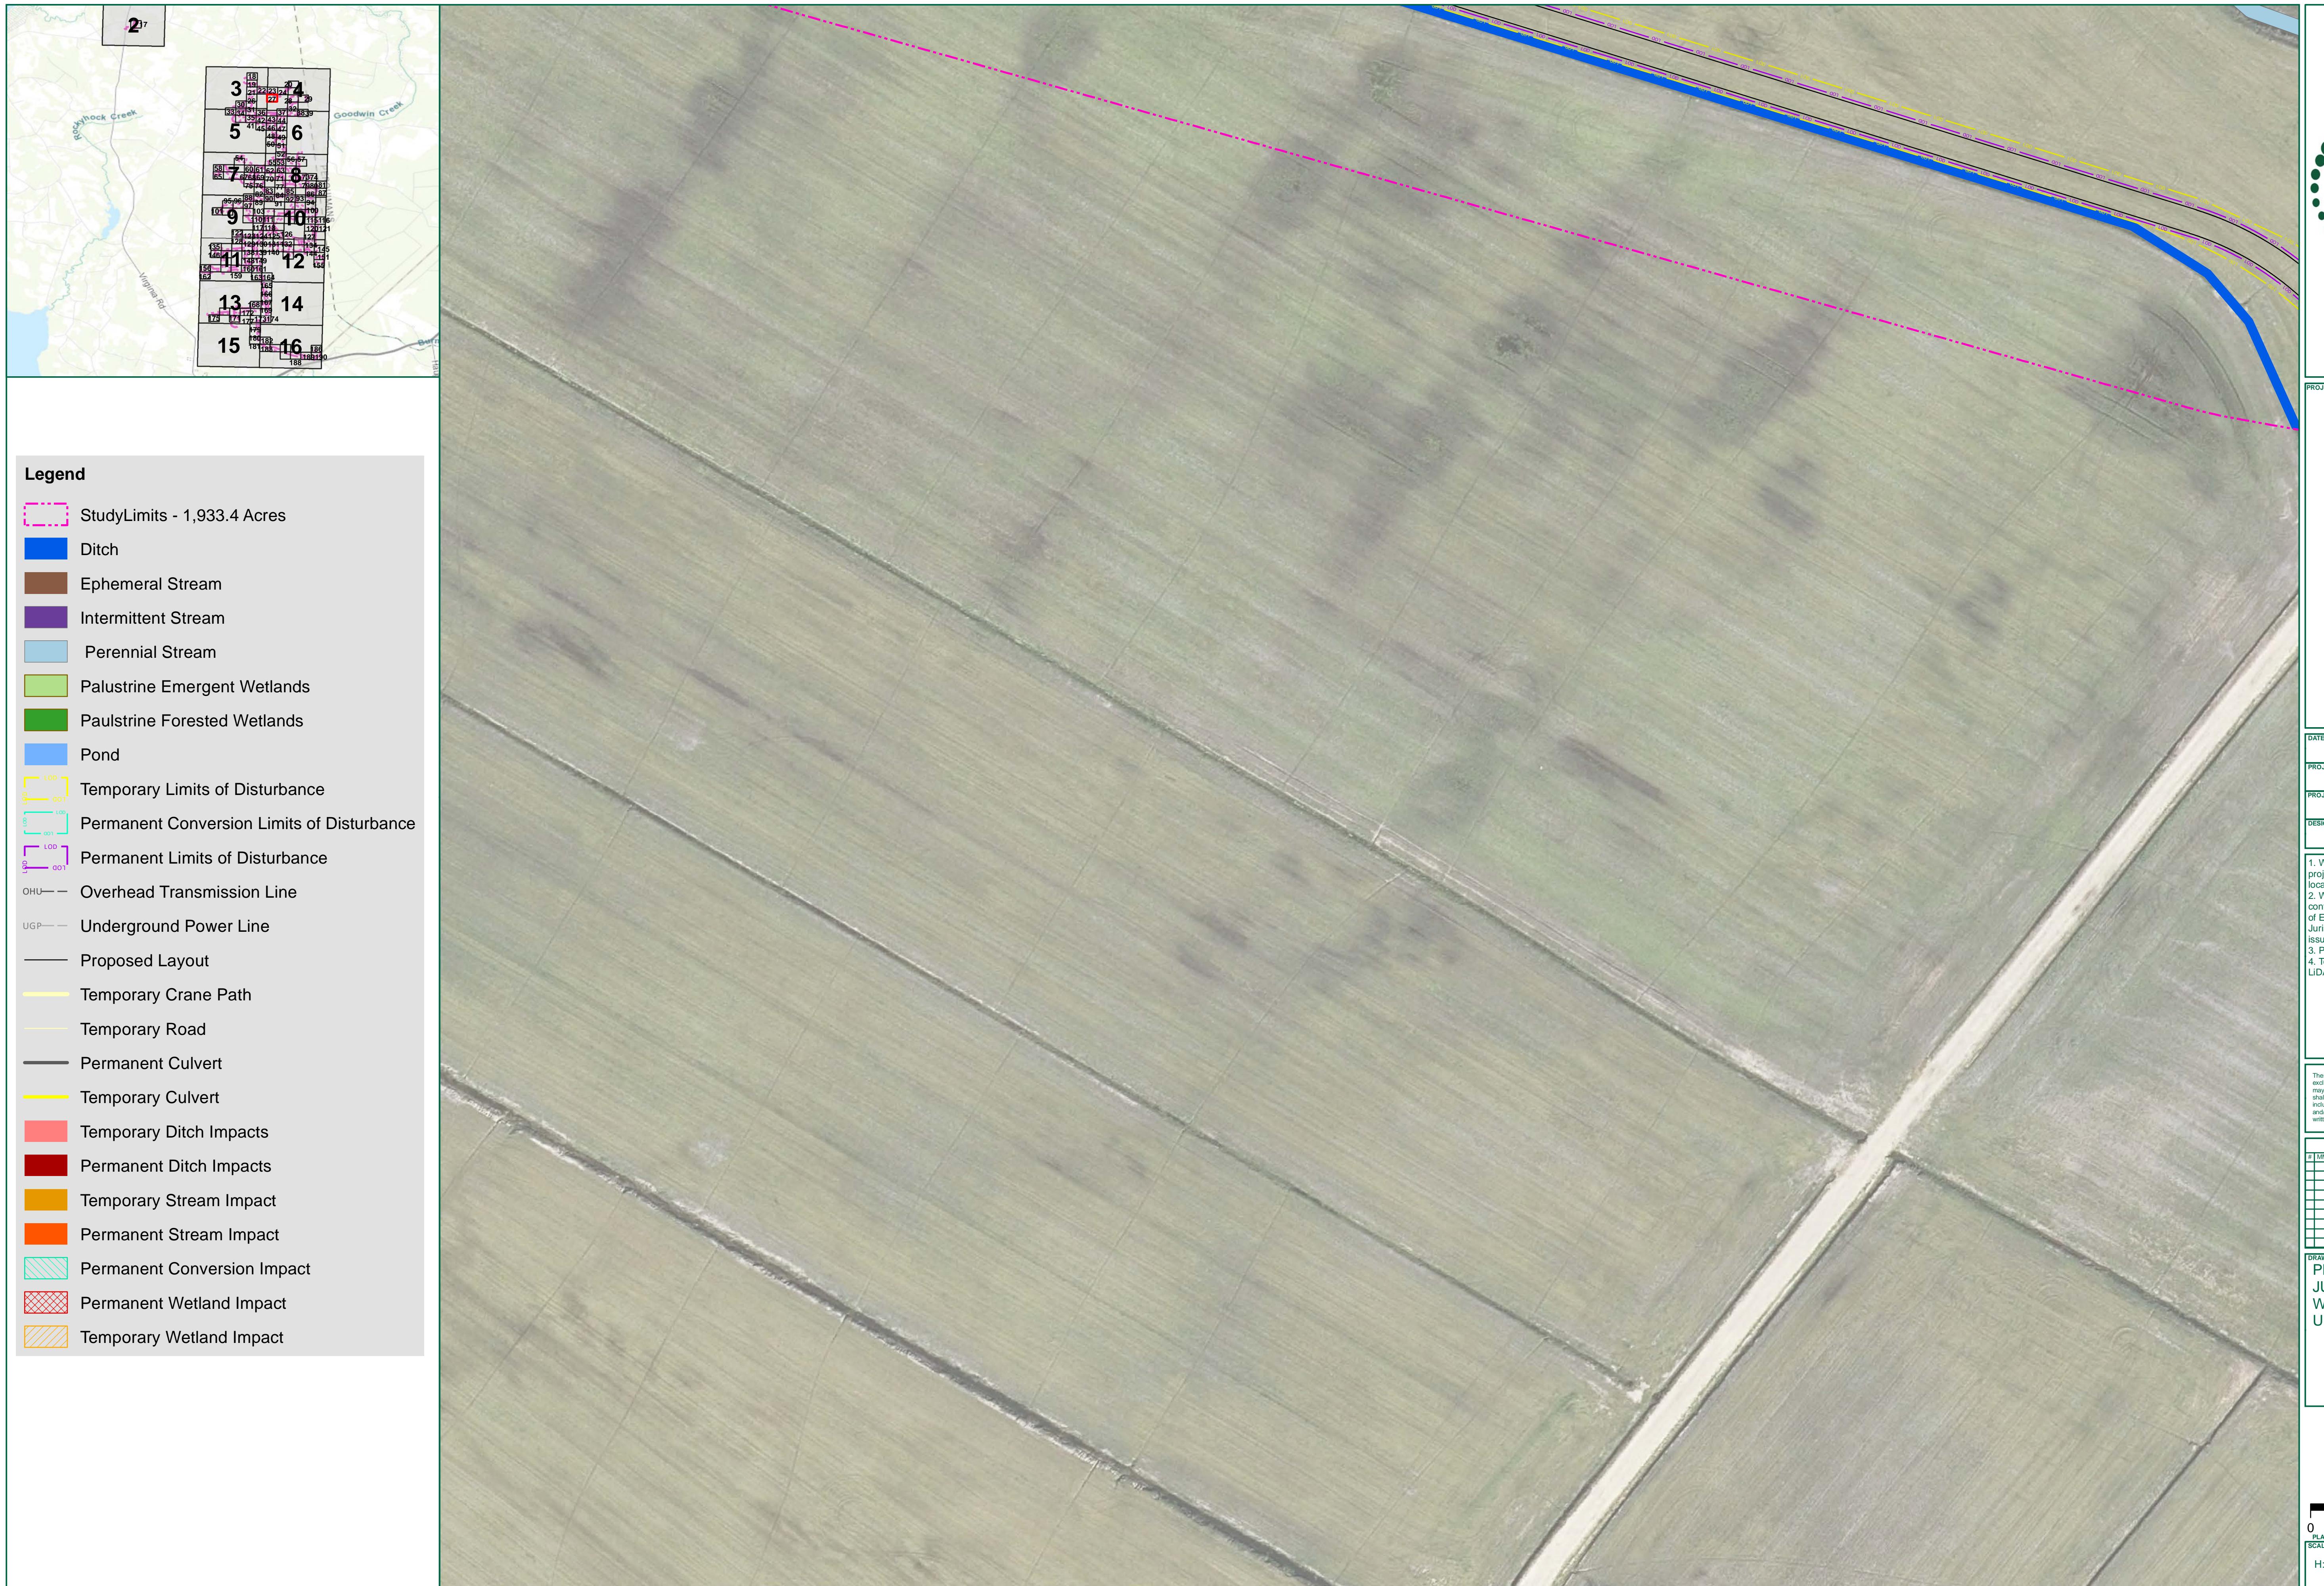













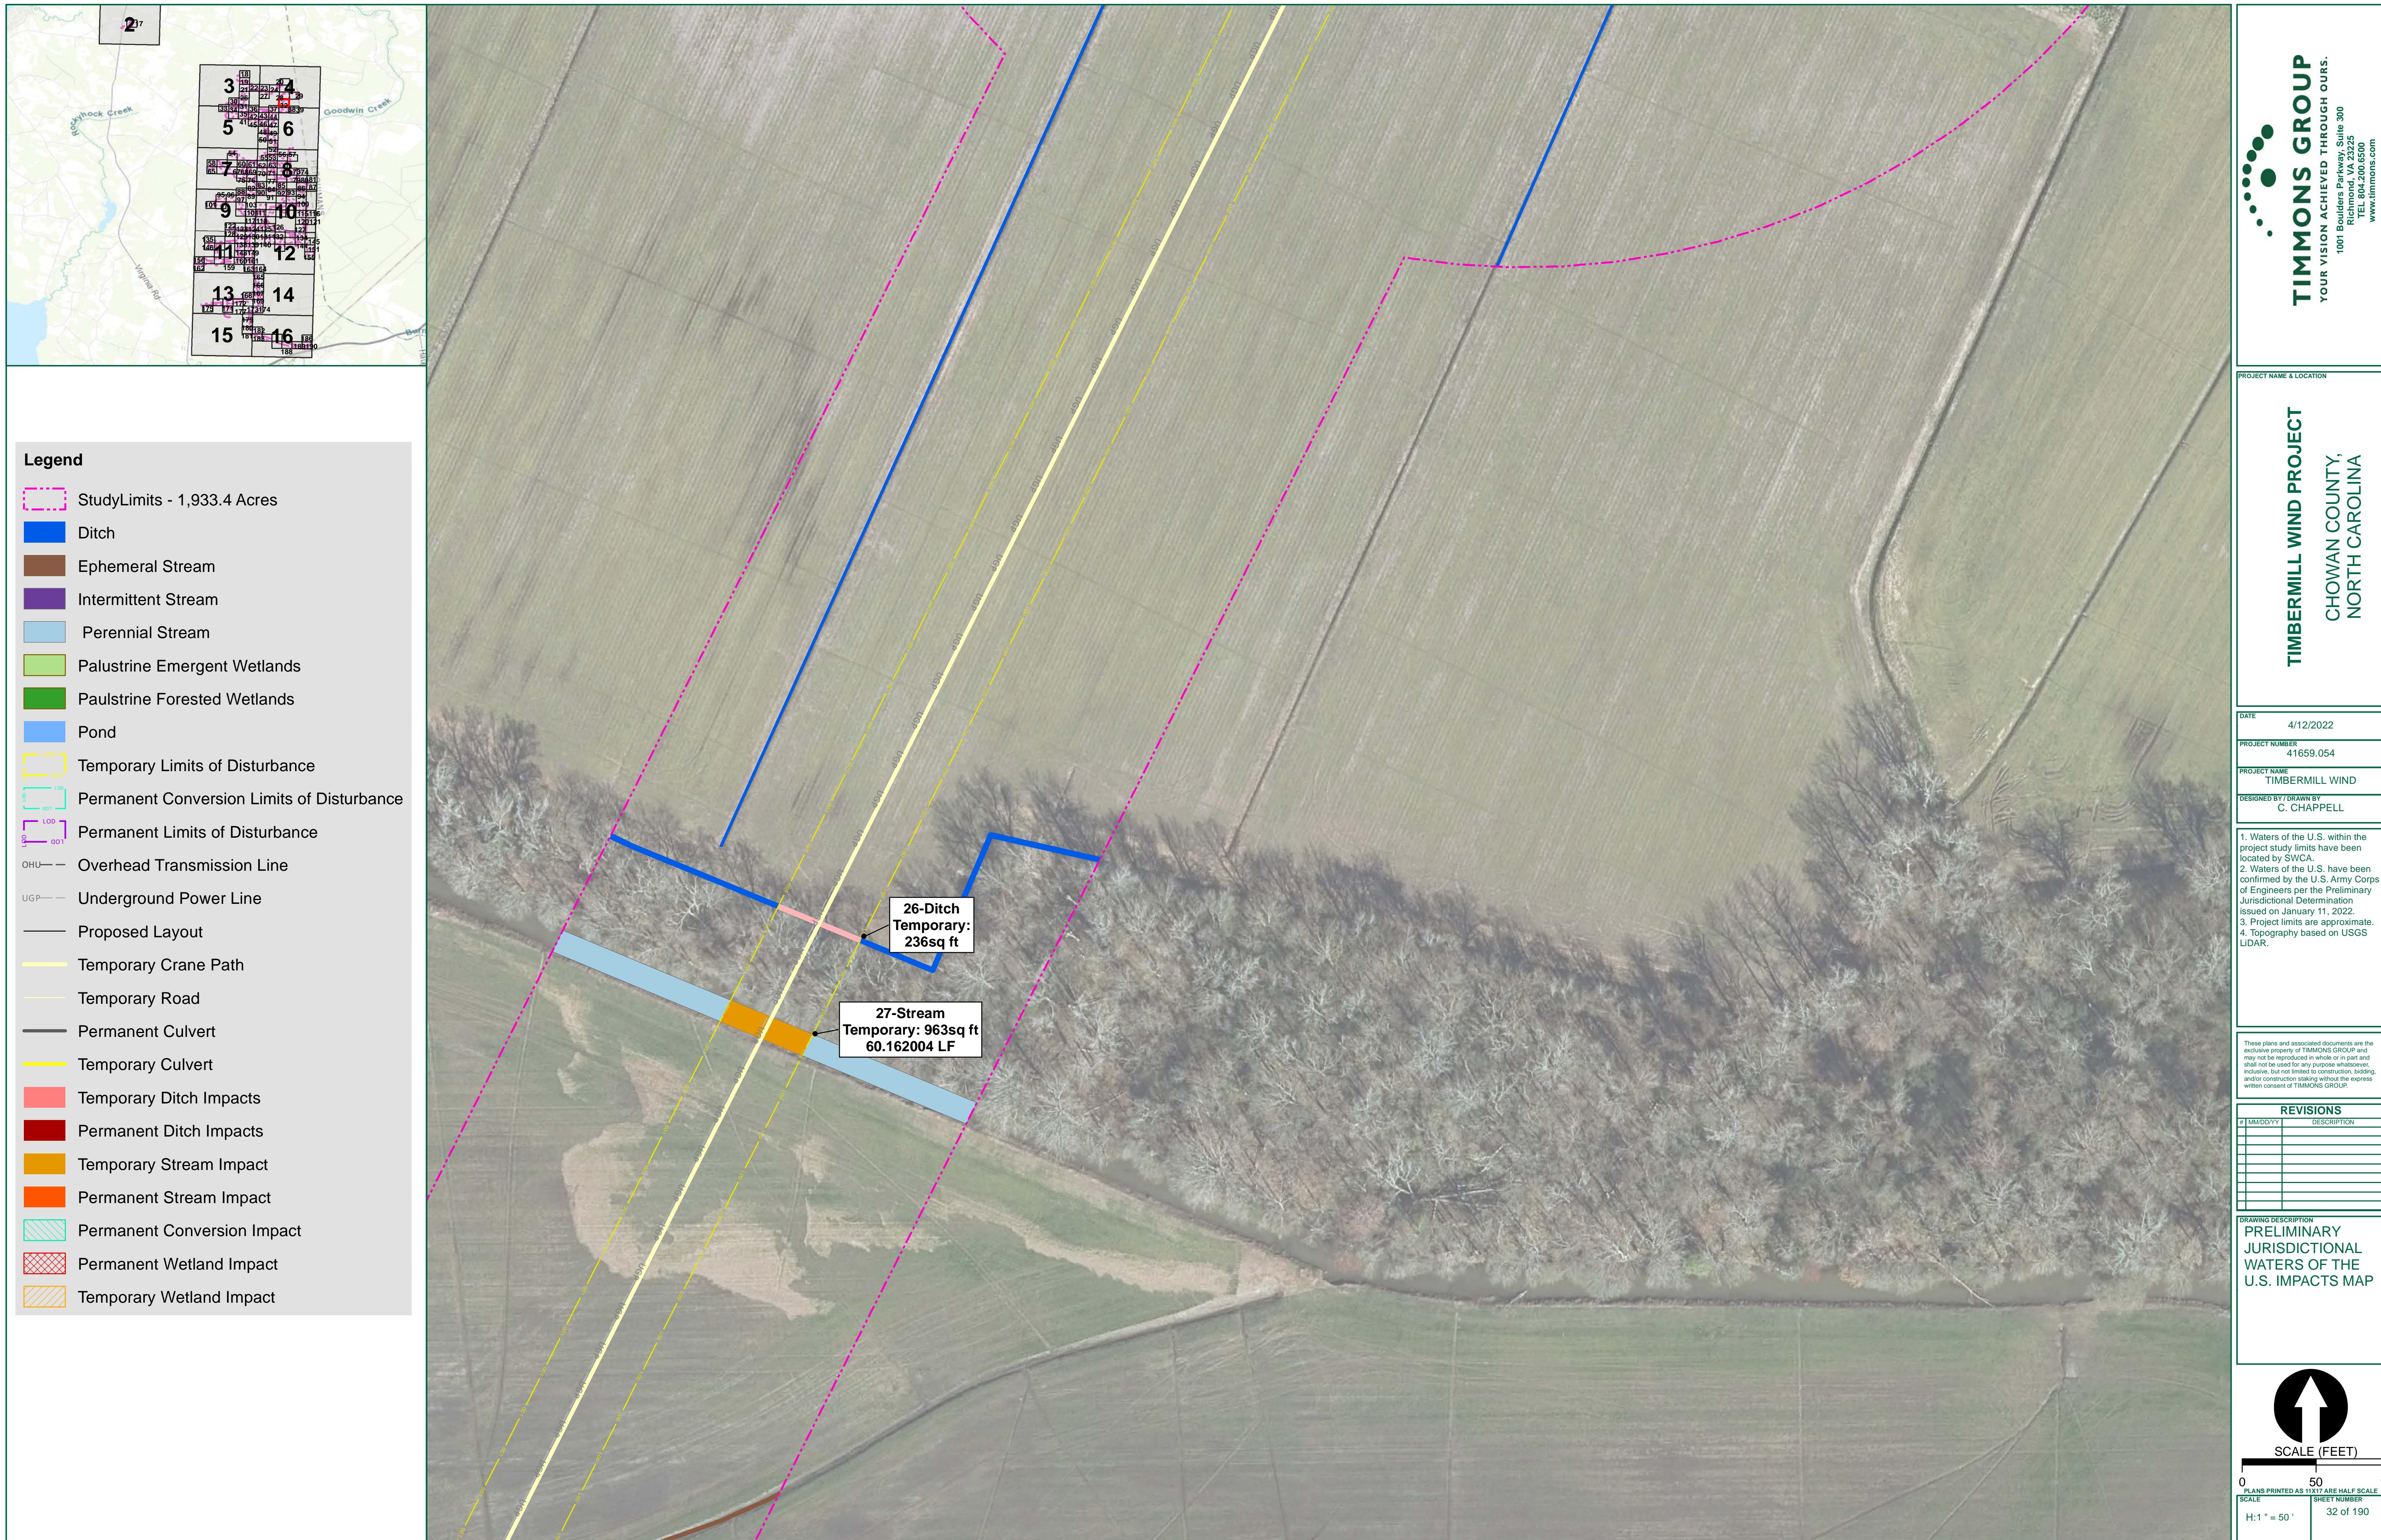



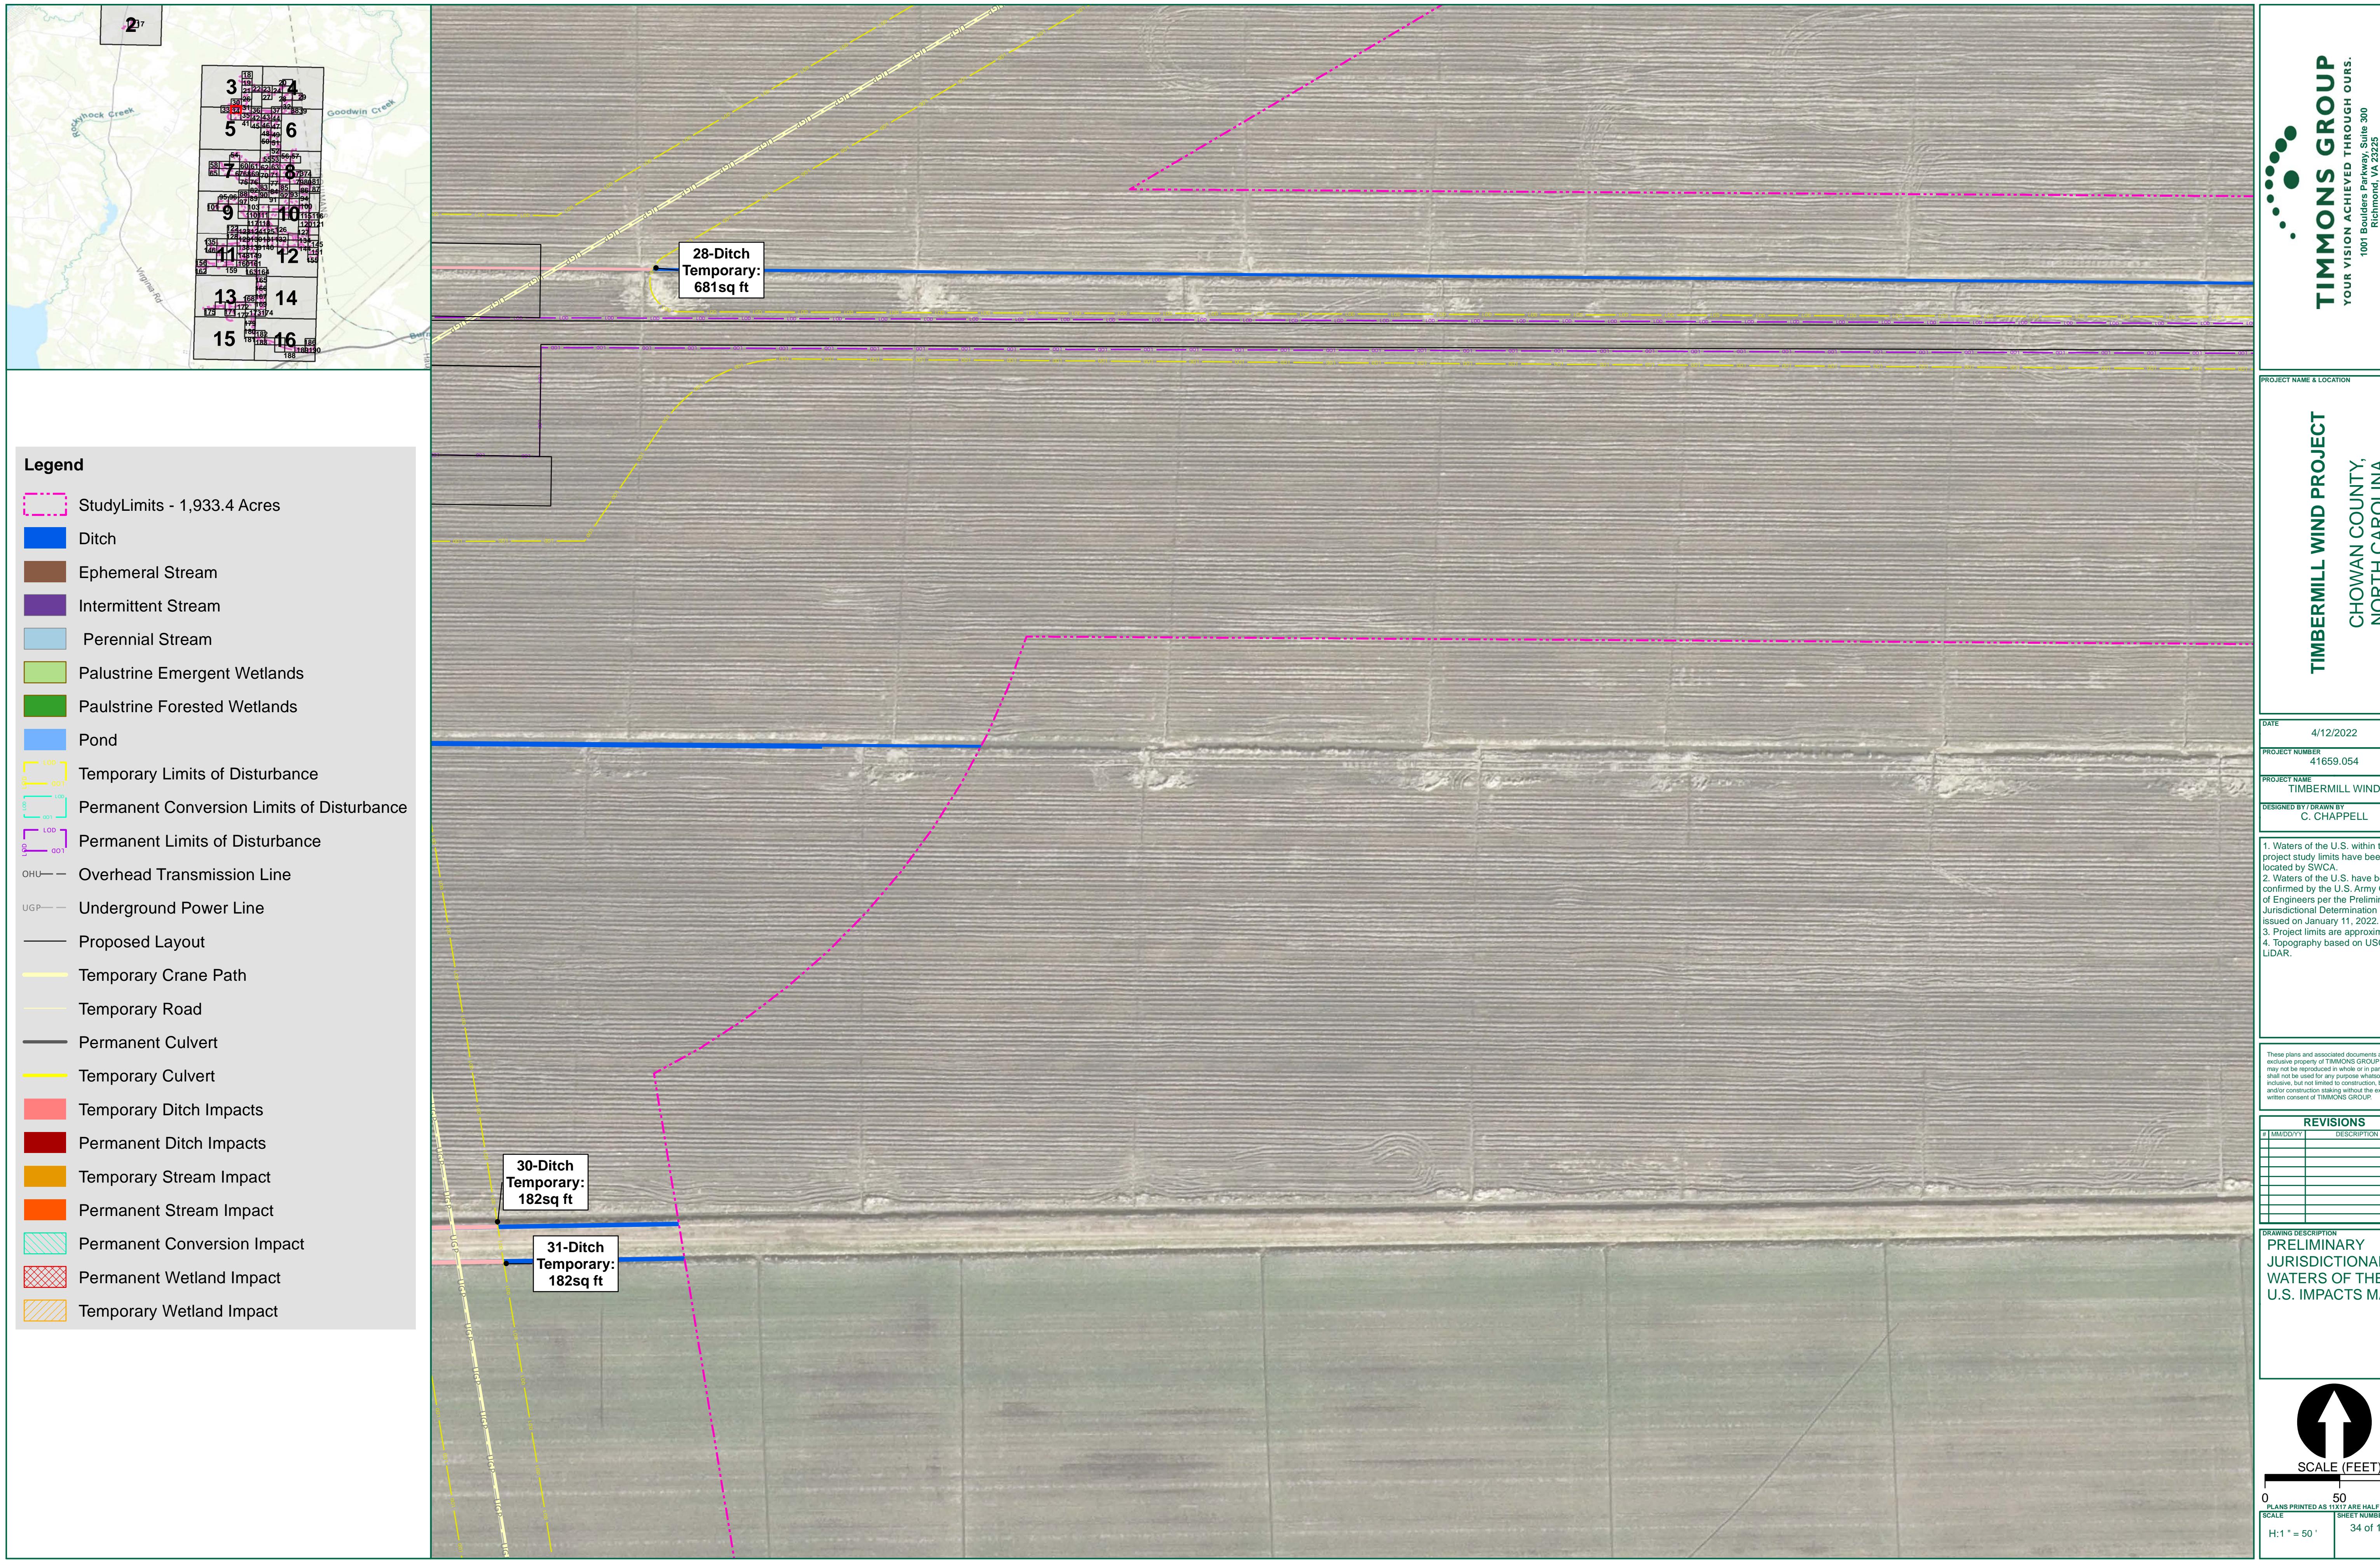

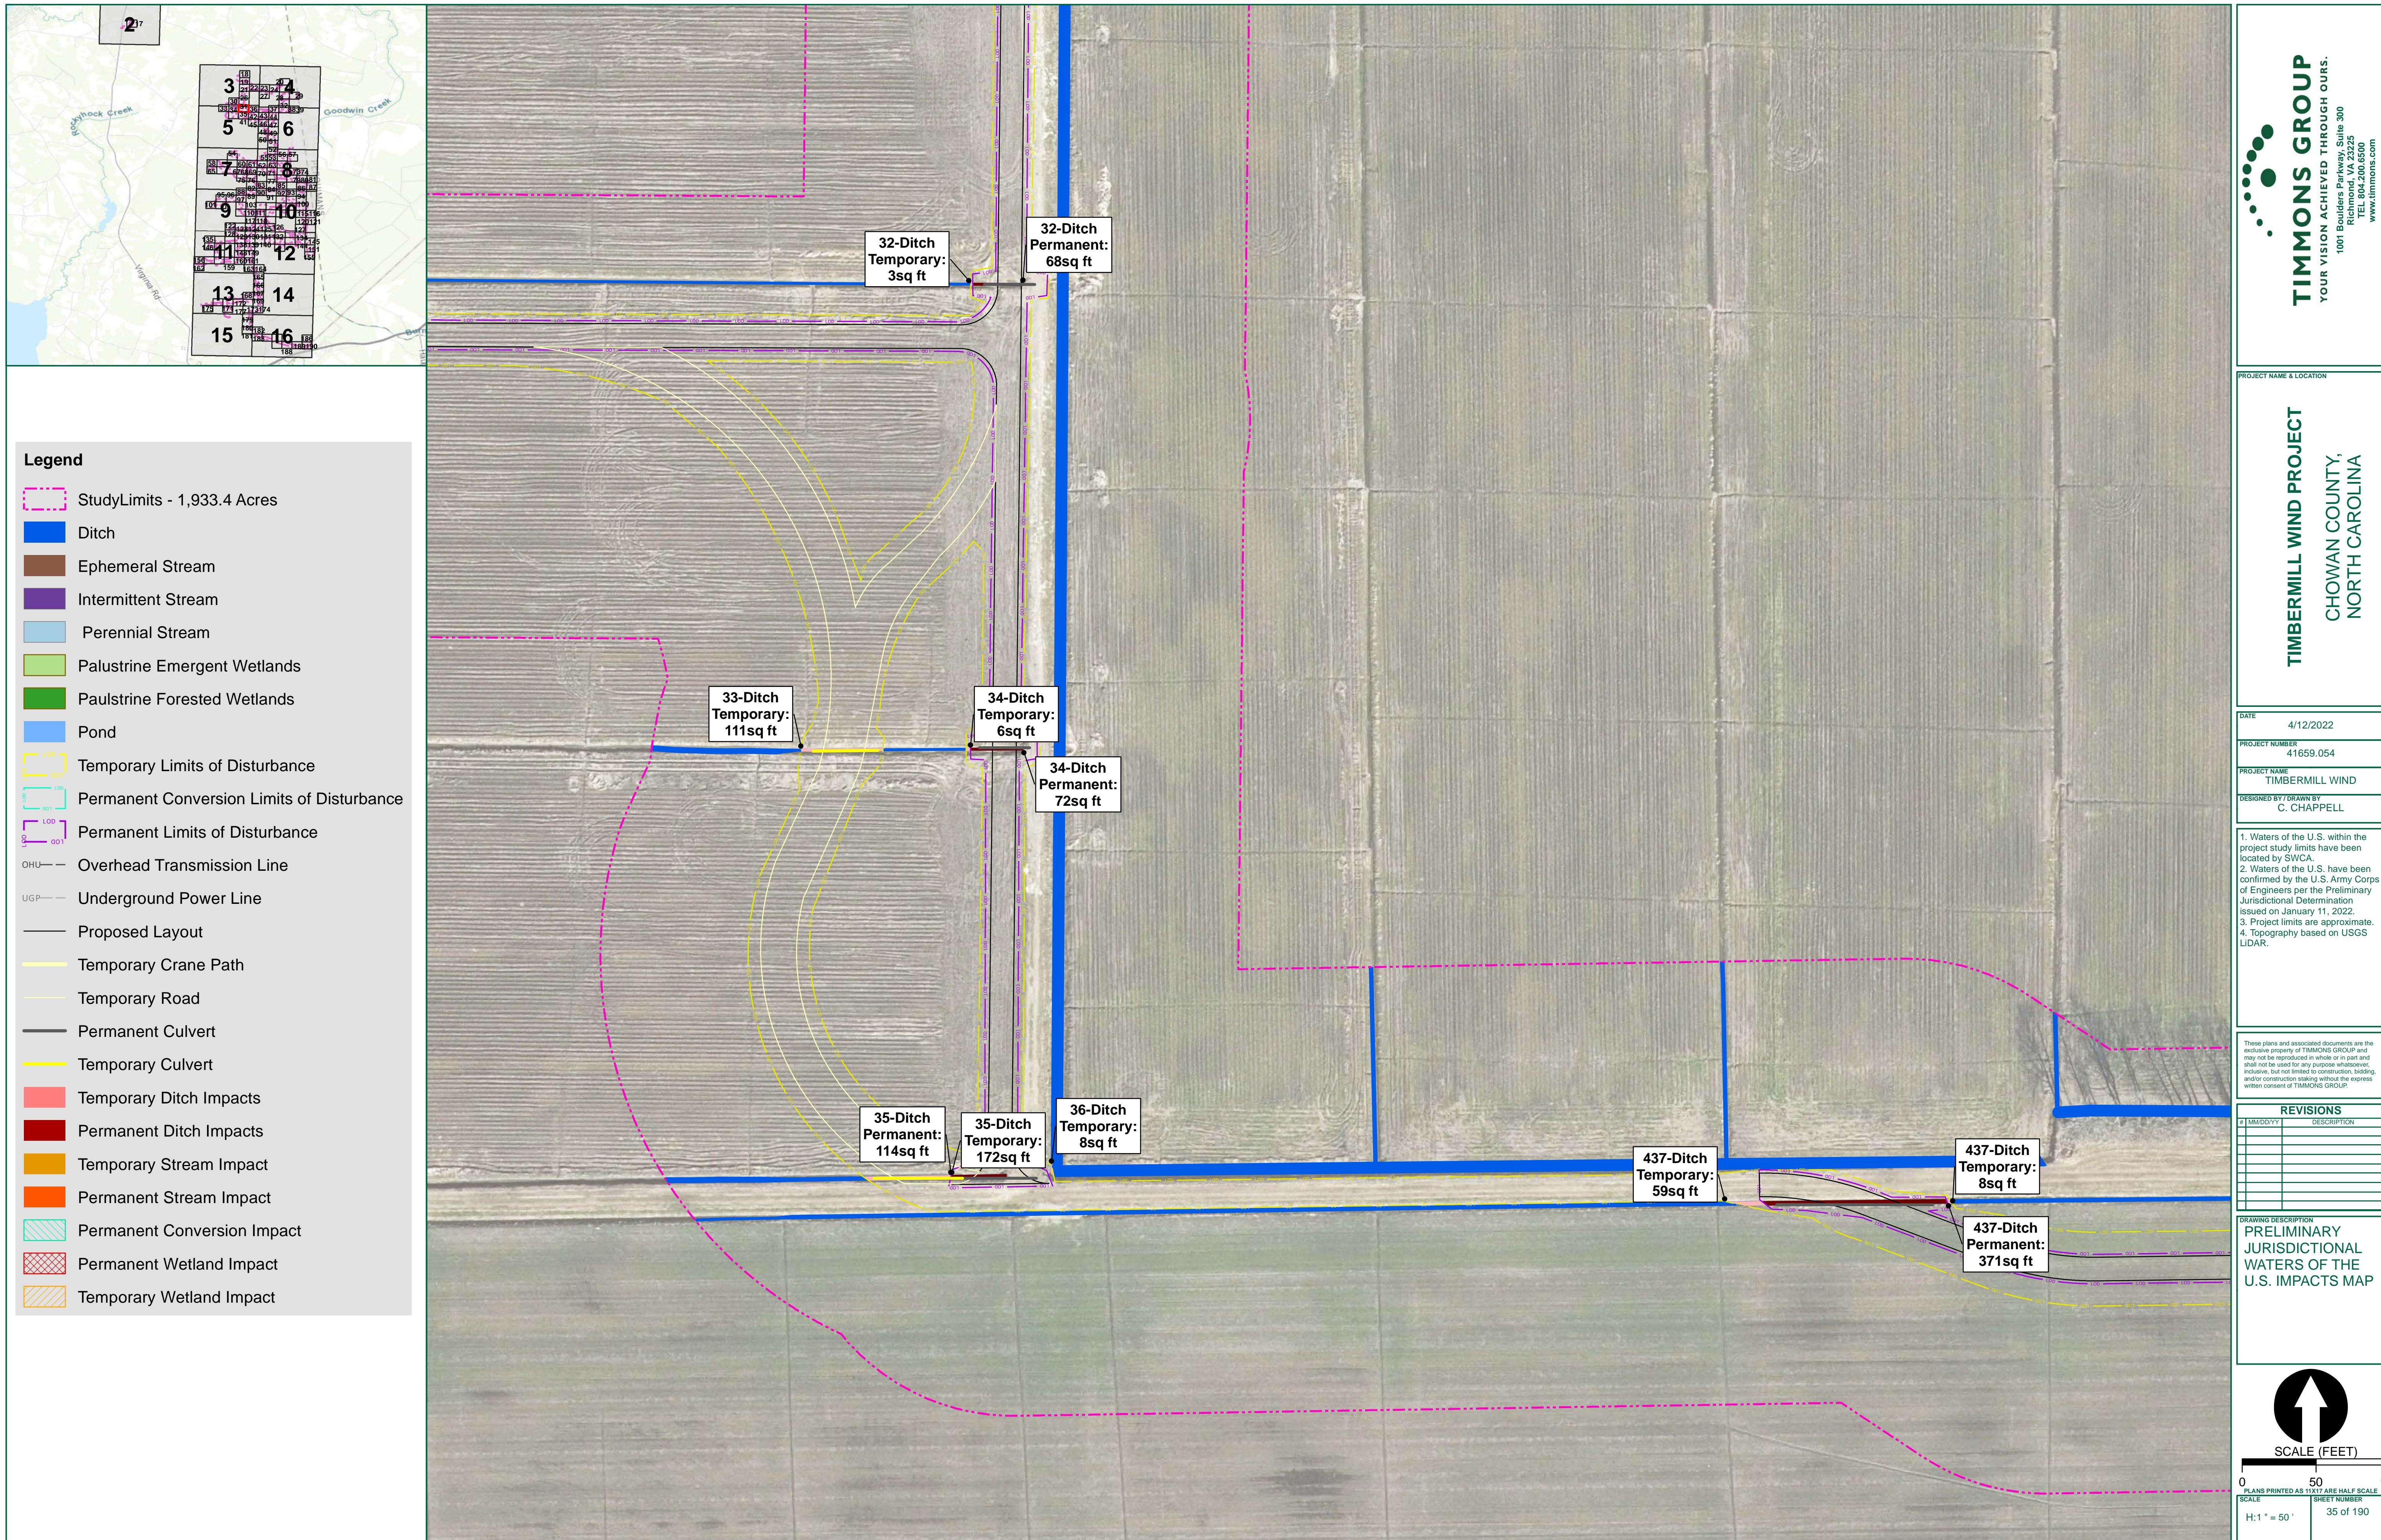

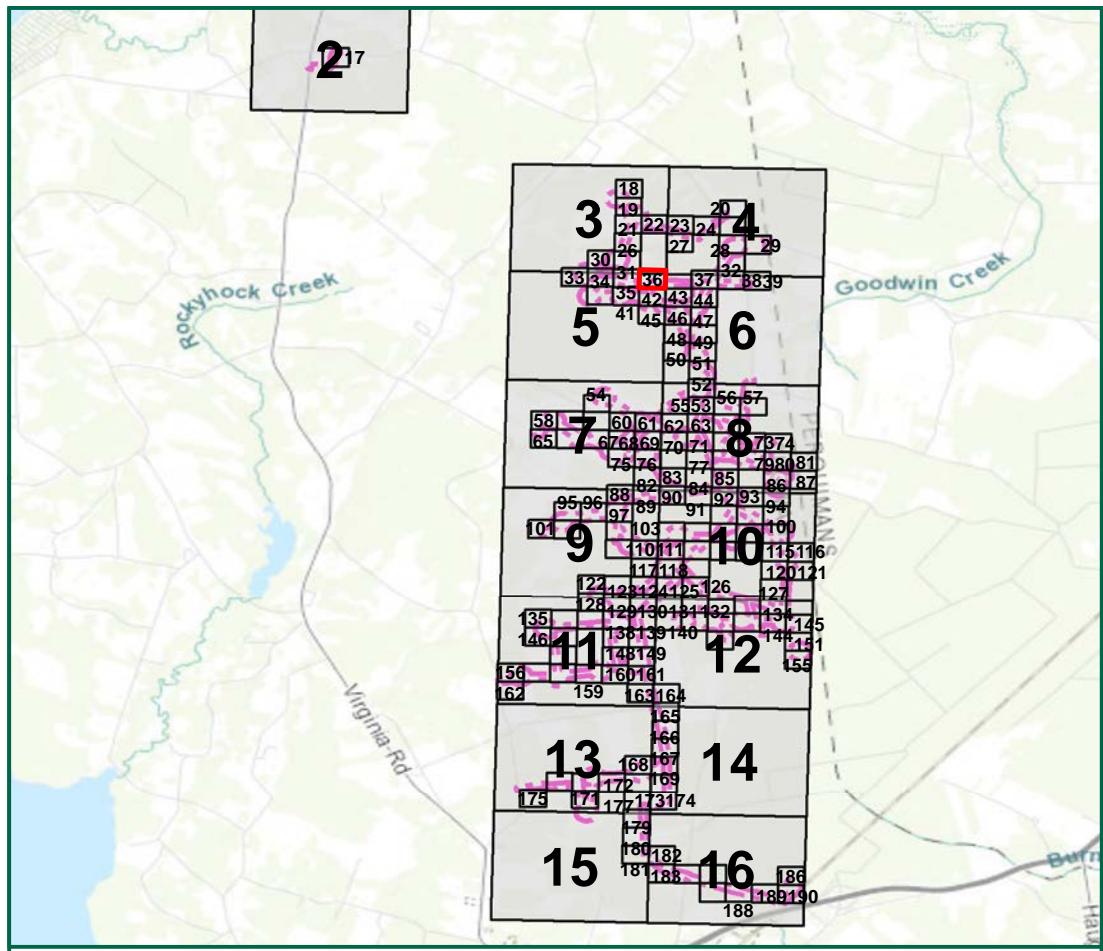



### Legend

- [Pink dashed line] Study Limits - 1,933.4 Acres
- [Blue line] Ditch
- [Brown line] Ephemeral Stream
- [Purple line] Intermittent Stream
- [Light blue line] Perennial Stream
- [Light green line] Palustrine Emergent Wetlands
- [Dark green line] Palustrine Forested Wetlands
- [Light blue square] Pond
- [Yellow dashed line] Temporary Limits of Disturbance
- [Teal dashed line] Permanent Conversion Limits of Disturbance
- [Purple dashed line] Permanent Limits of Disturbance
- [Black dashed line] Overhead Transmission Line
- [Grey dashed line] Underground Power Line
- Proposed Layout
- Temporary Crane Path
- Temporary Road
- Permanent Culvert
- Temporary Culvert
- Red line] Temporary Ditch Impacts
- Dark Red line] Permanent Ditch Impacts
- Orange line] Temporary Stream Impact
- Dark Orange line] Permanent Stream Impact
- Teal diagonal hatching] Permanent Conversion Impact
- Red diagonal hatching] Permanent Wetland Impact
- Yellow diagonal hatching] Temporary Wetland Impact







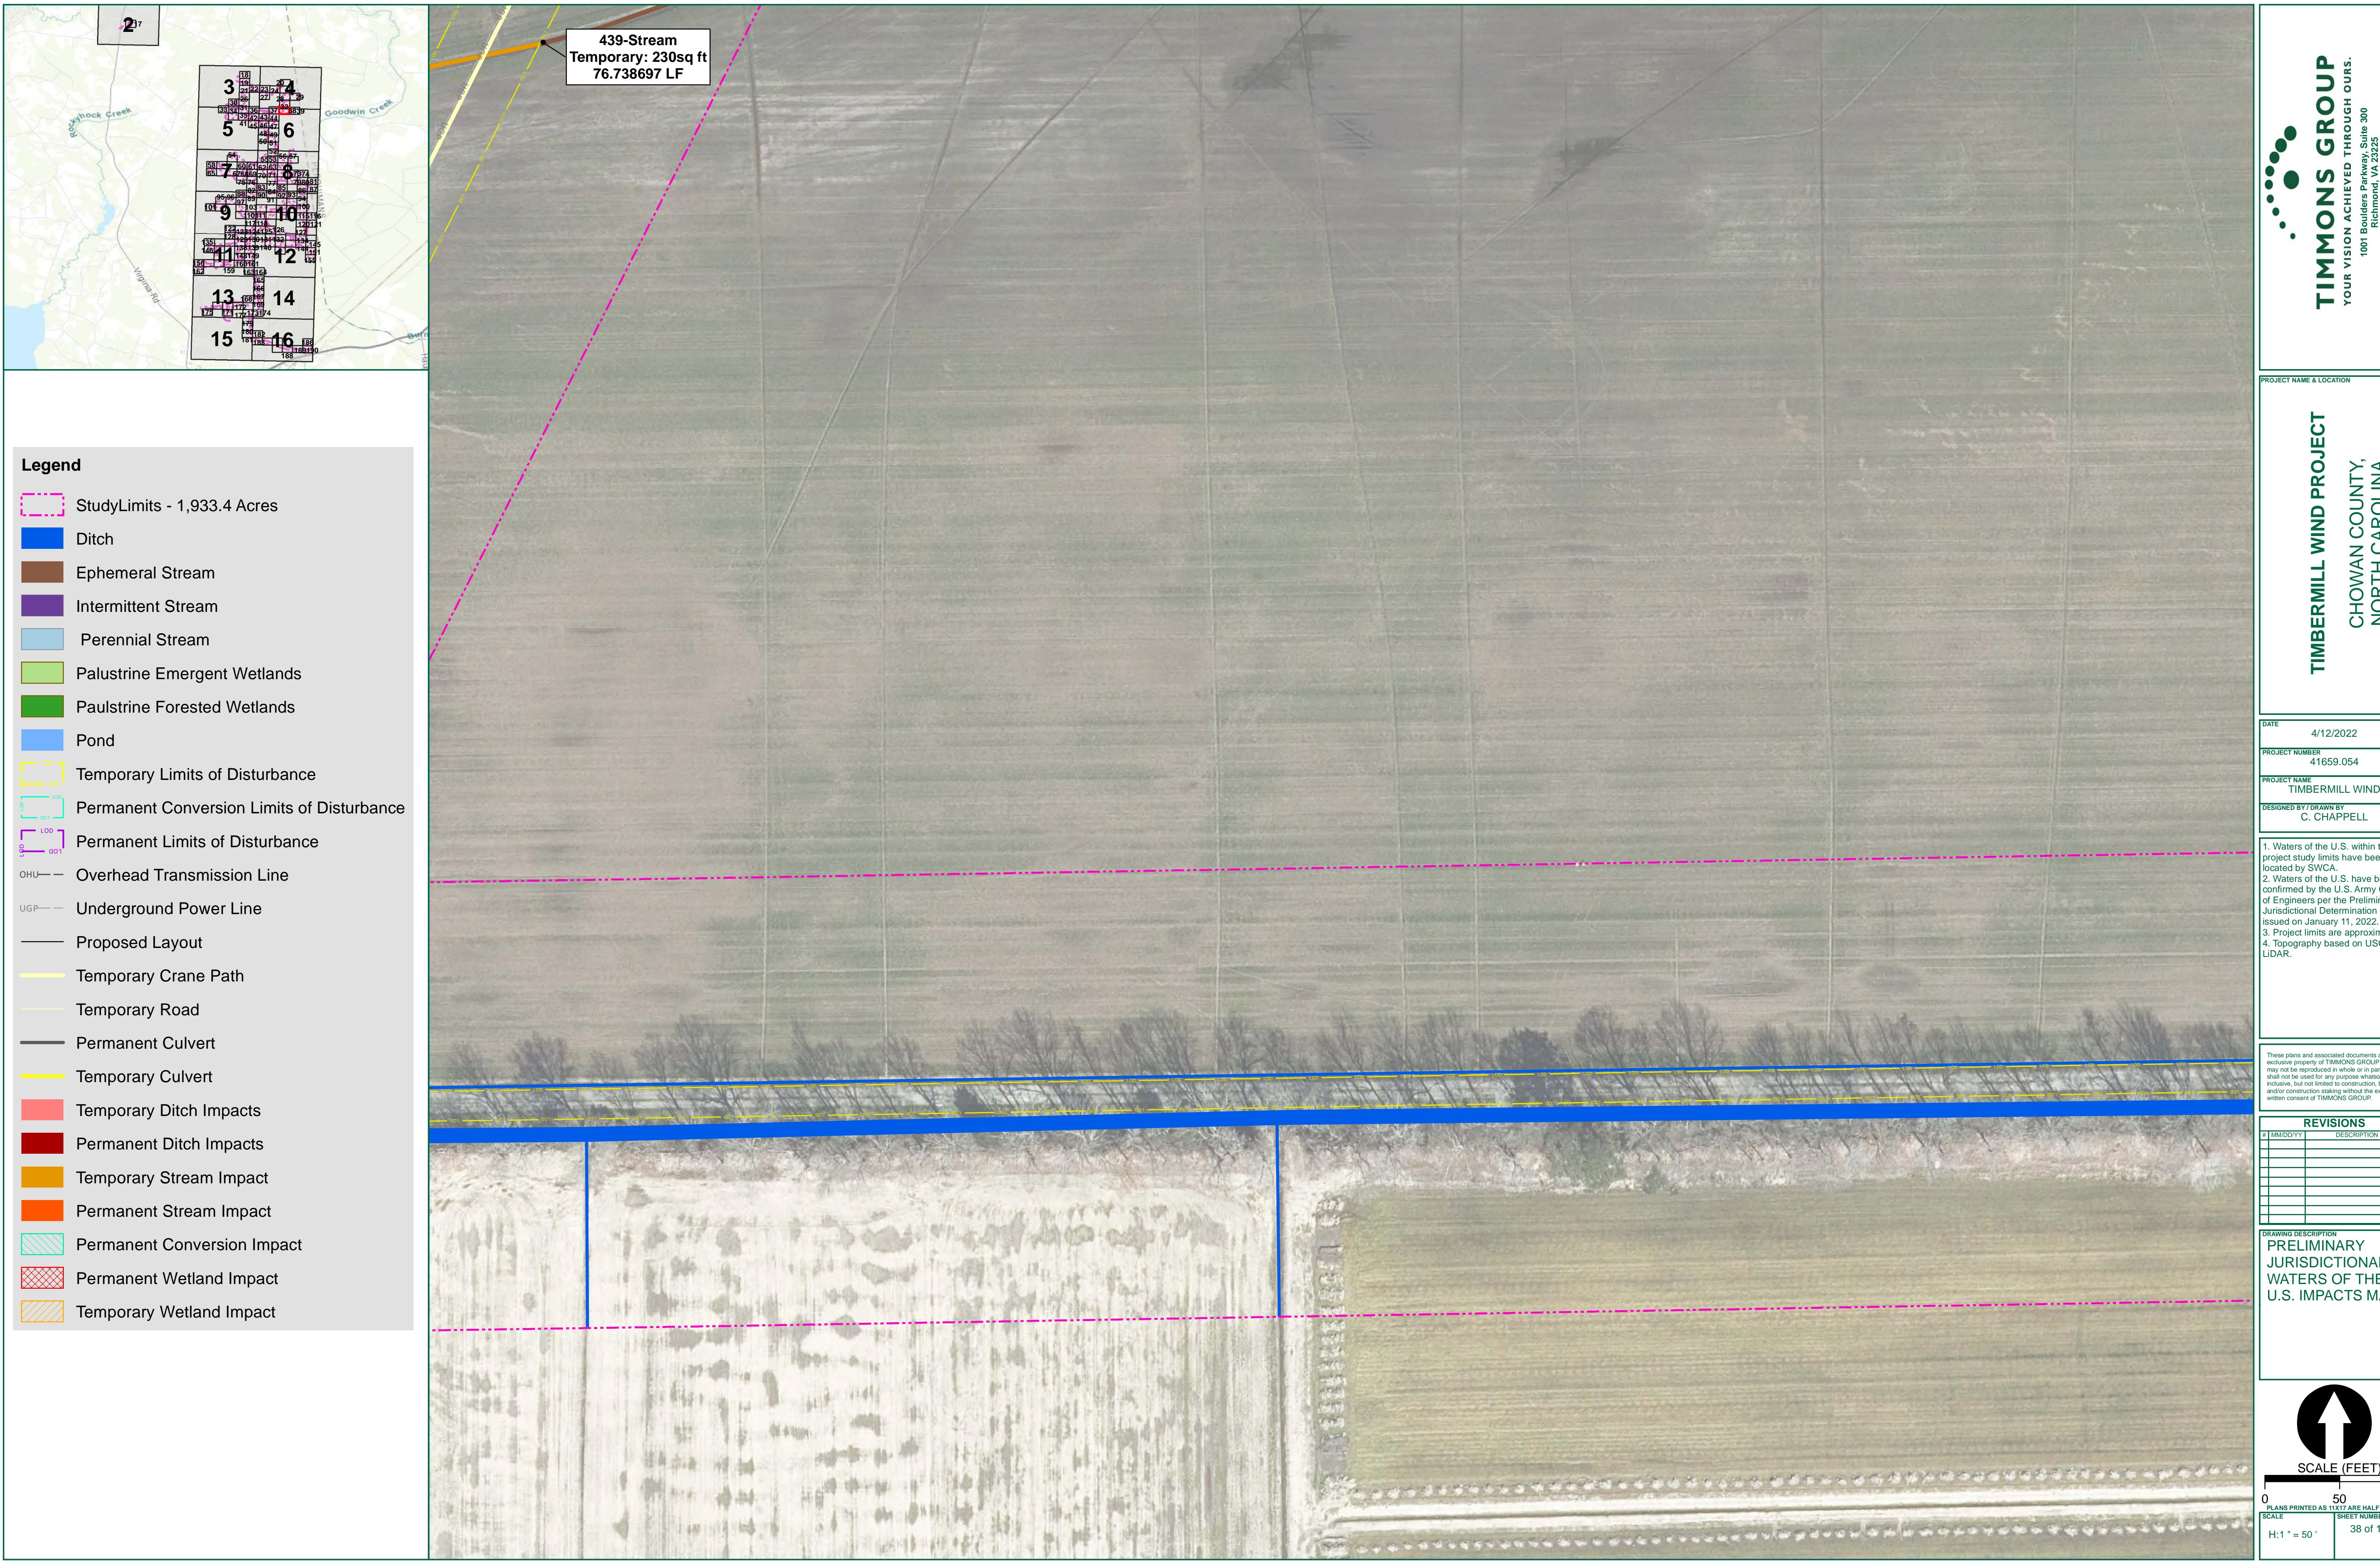

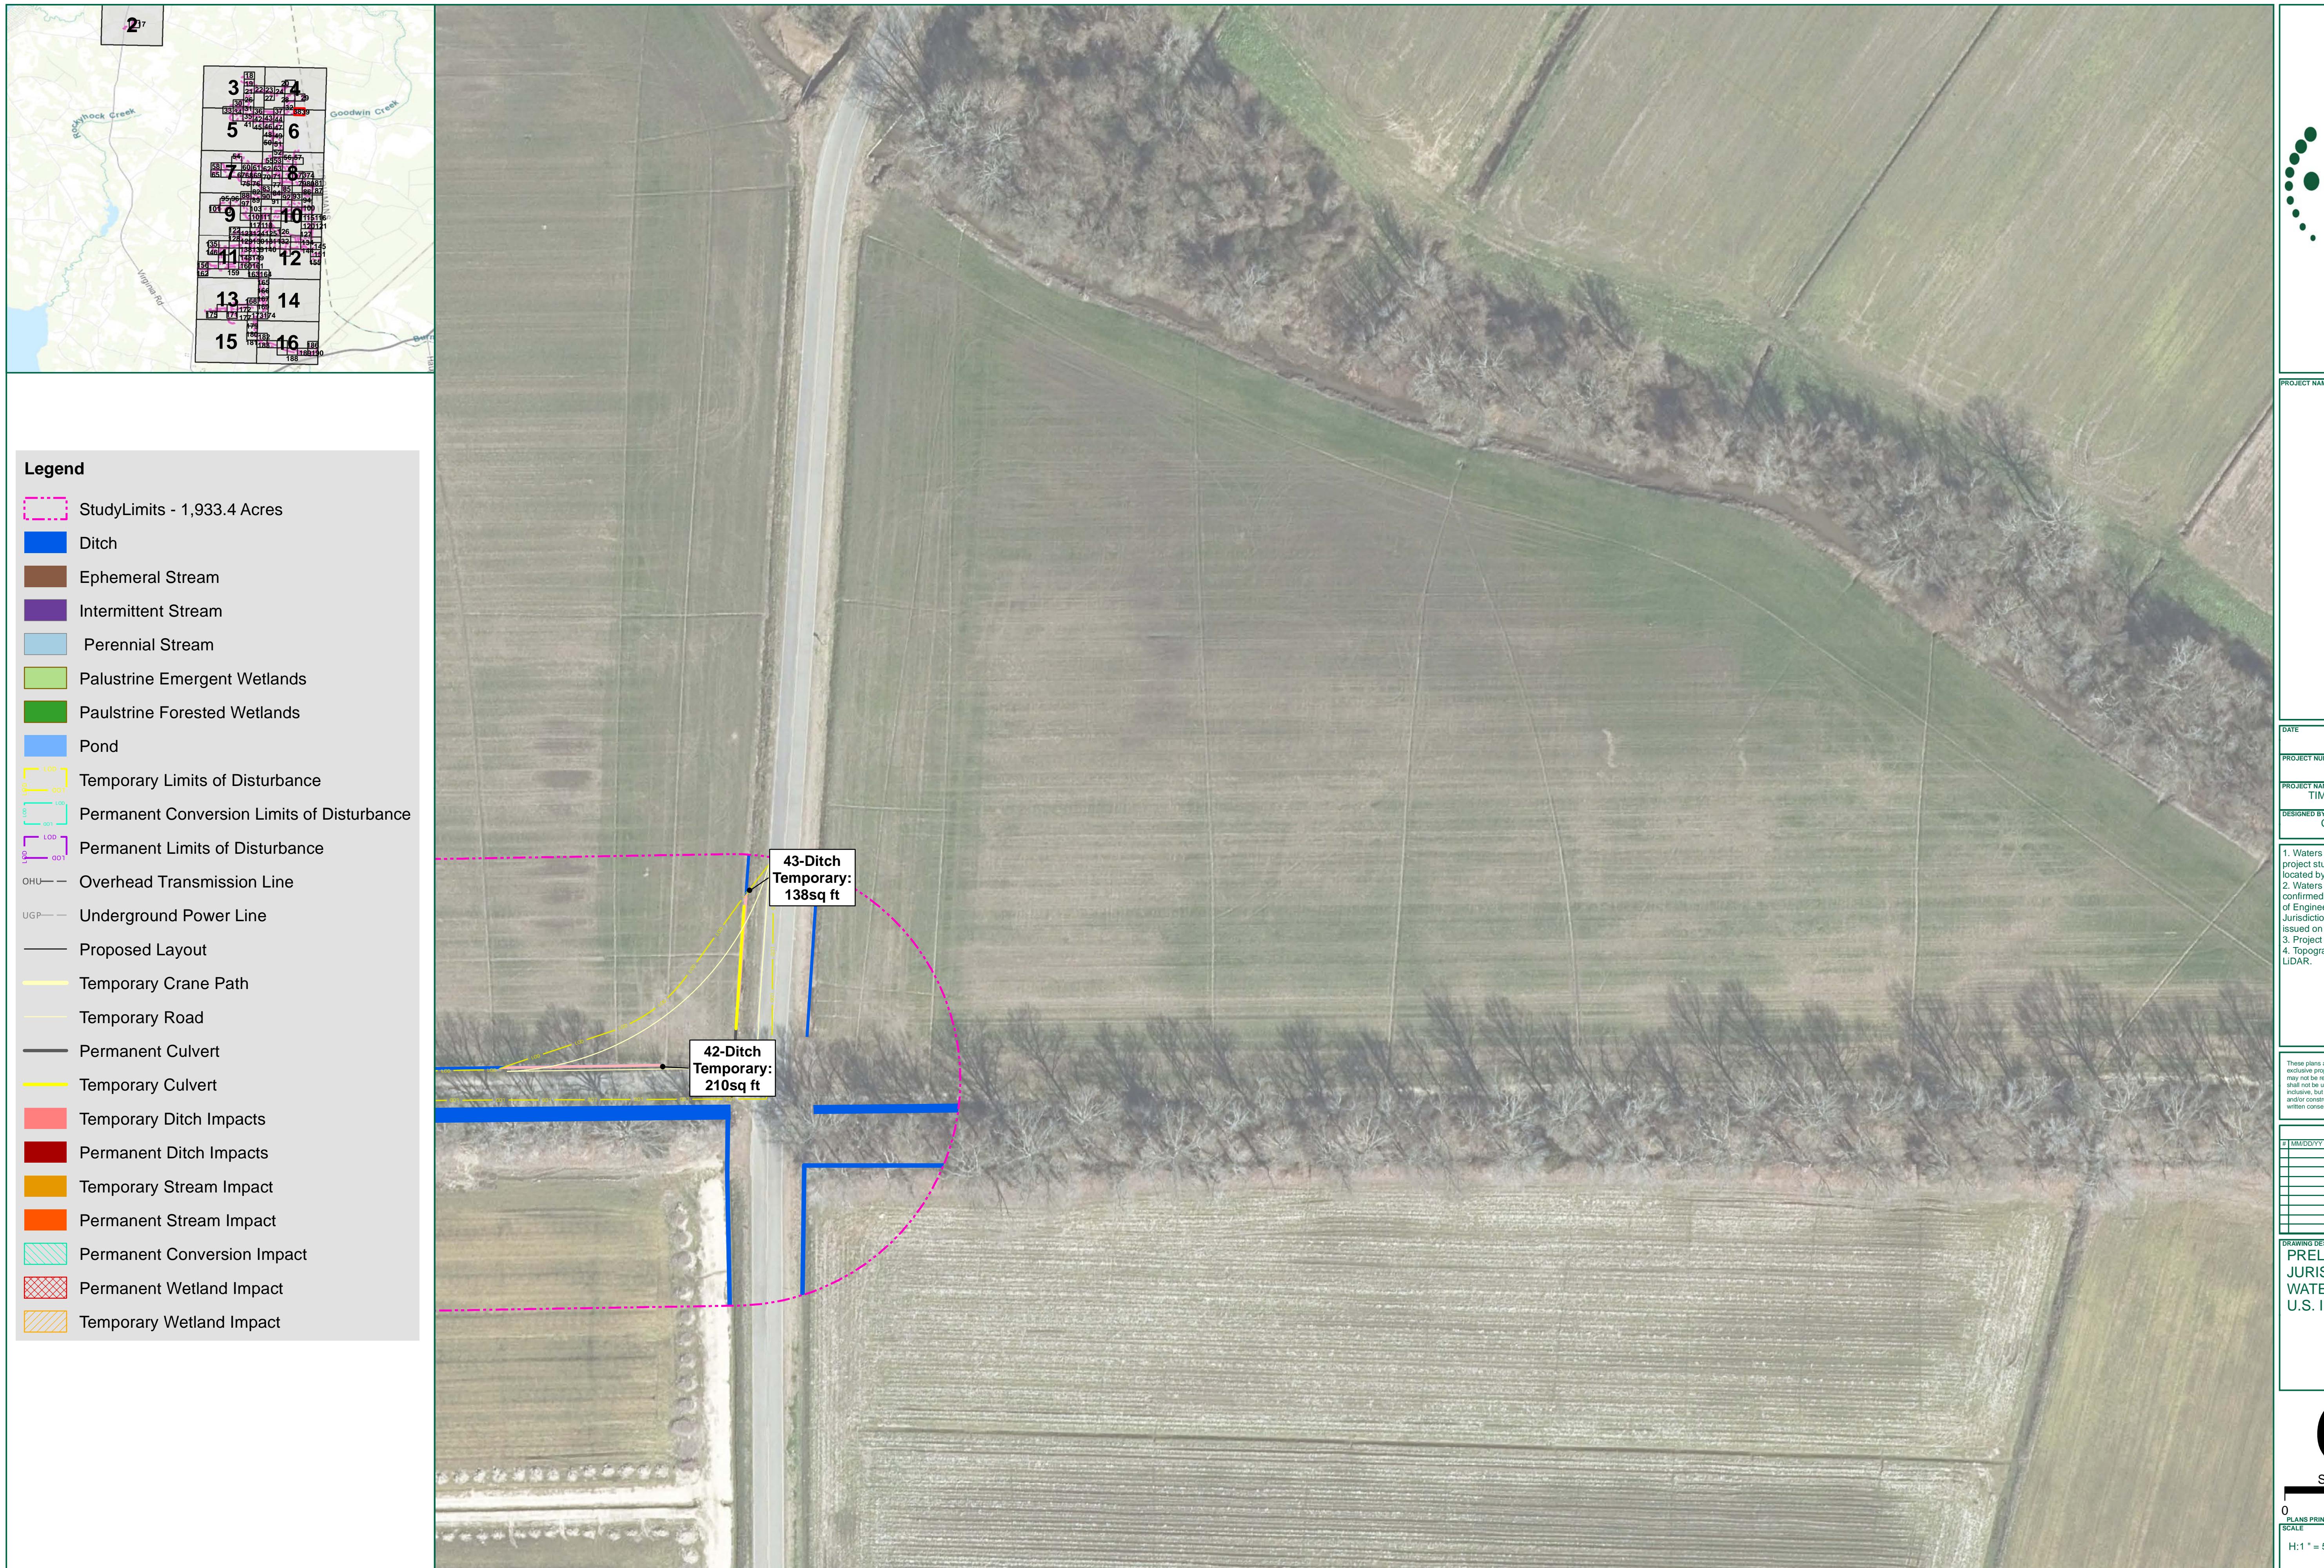



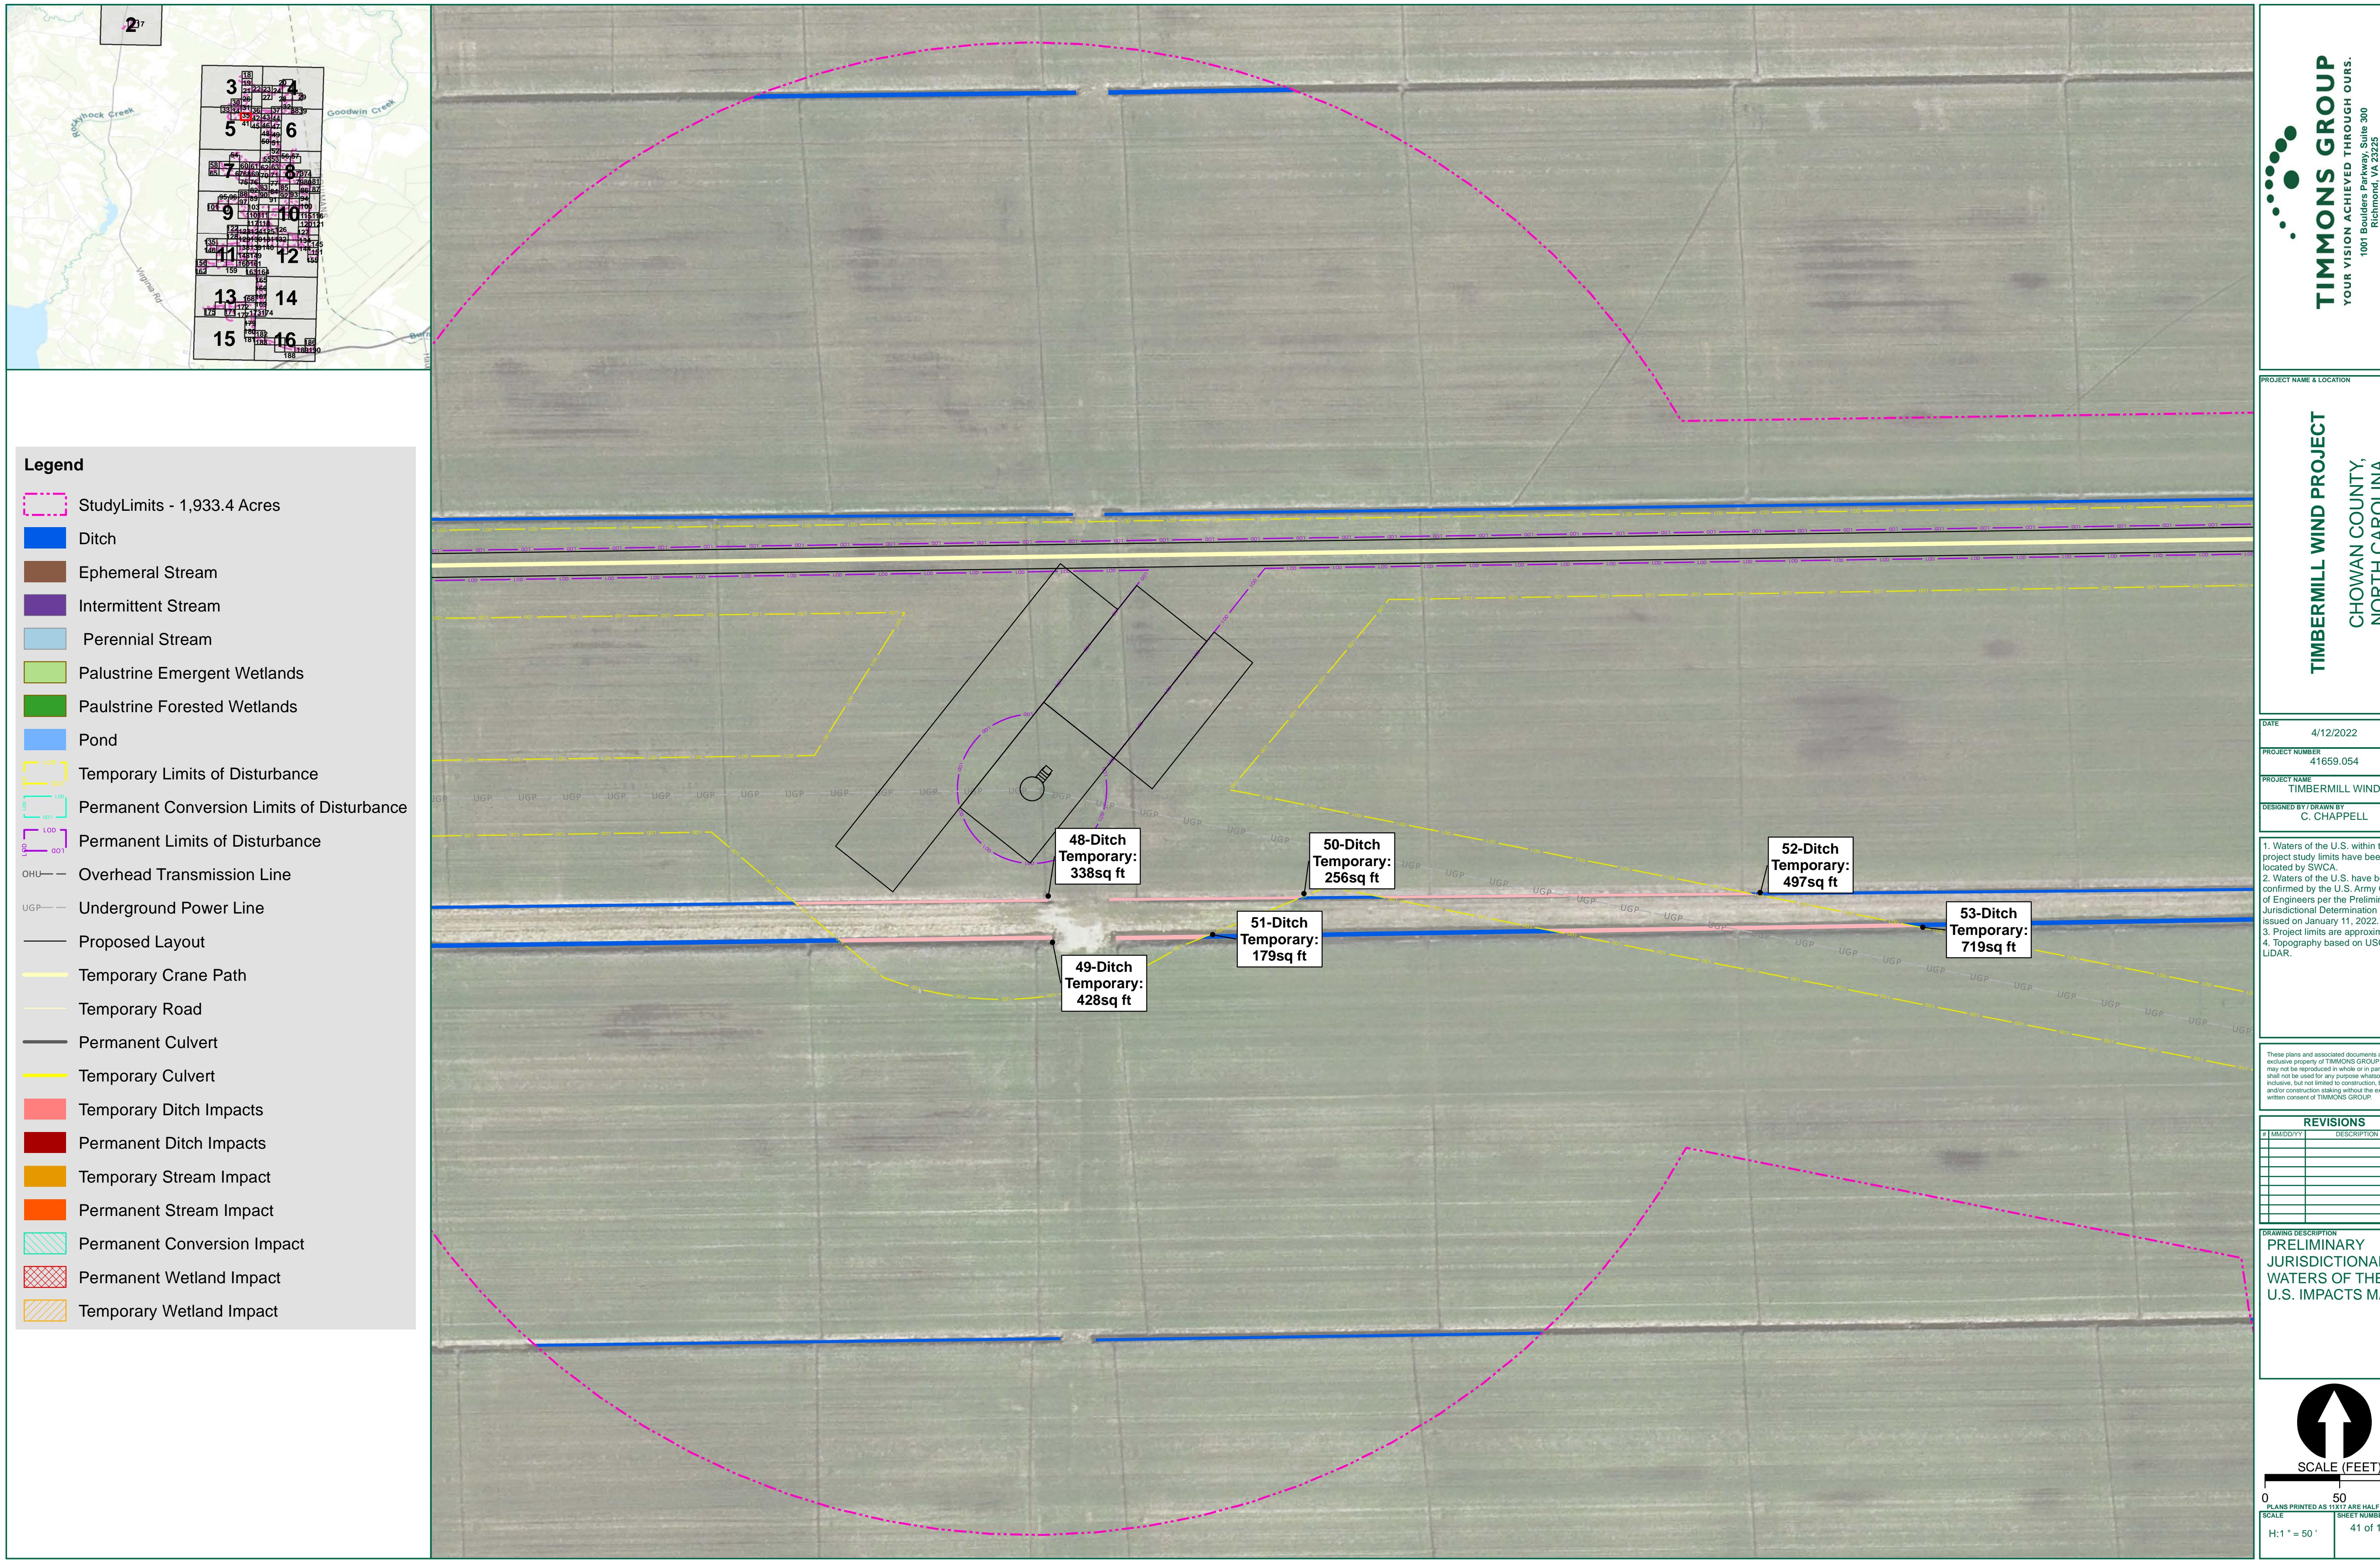

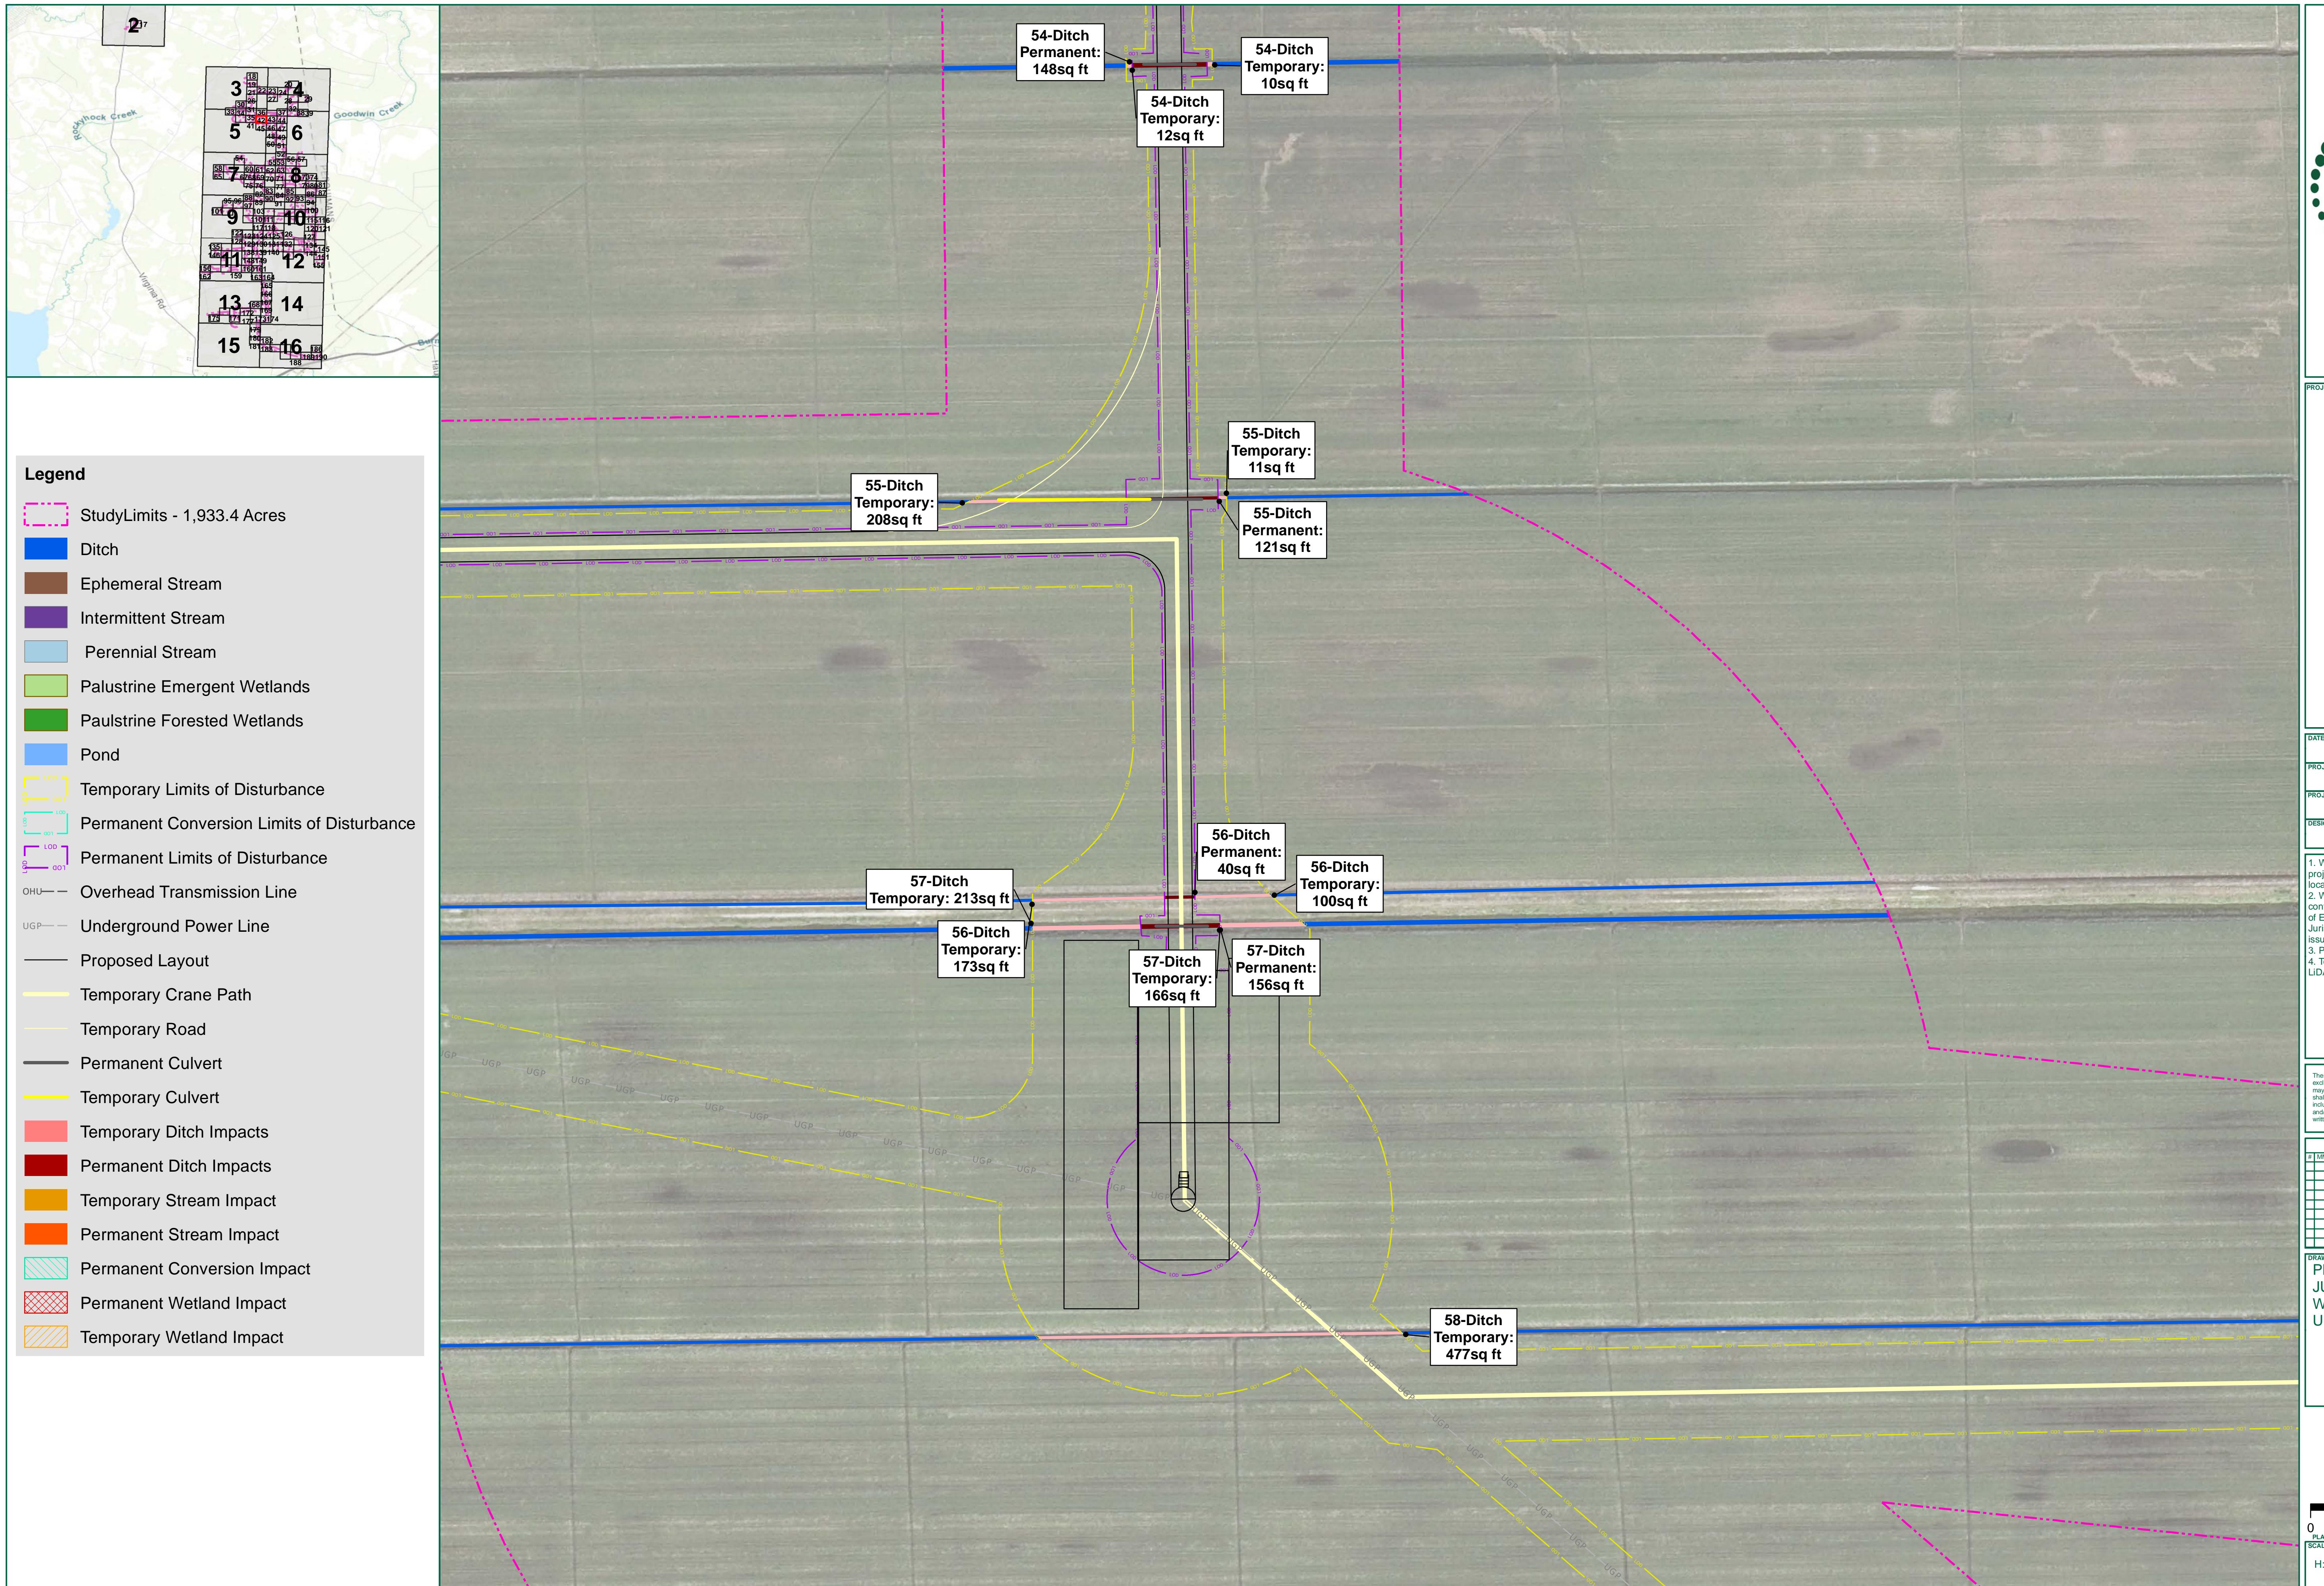

**TIMBERMILL WIND PROJECT**

CHOWAN COUNTY,  
NORTH CAROLINA


DATE 4/12/2022  
PROJECT NUMBER 41659.054  
PROJECT NAME TIMBERMILL WIND  
DESIGNED BY/DRAWN BY C. CHAPPELL

1. Waters of the U.S. within the project study limits have been located by SWCA  
2. Waters of the U.S. have been confirmed by the U.S. Army Corps of Engineers per the Preliminary Jurisdictional Determination issued on January 11, 2022.  
3. Project limits are approximate.  
4. Topography based on USGS LiDAR.

These plans and associated documents are the exclusive property of TIMMONS GROUP and may not be reproduced in whole or in part and shall not be used for any purpose whatsoever, including but not limited to engineering, planning, and/or construction staking without the express written consent of TIMMONS GROUP.


#	MM/DD/YY	DESCRIPTION
1		
2		
DRAWING DESCRIPTION  
**PRELIMINARY JURISDICTIONAL WATERS OF THE U.S. IMPACTS MAP**

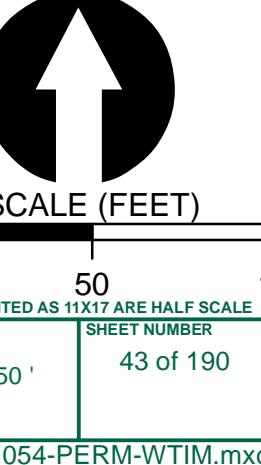

PLANS PRINTED AS 11" X 17" ARE HALF SCALE  
SCALE H:1 = 50'  
SHEET NUMBER 43 of 190



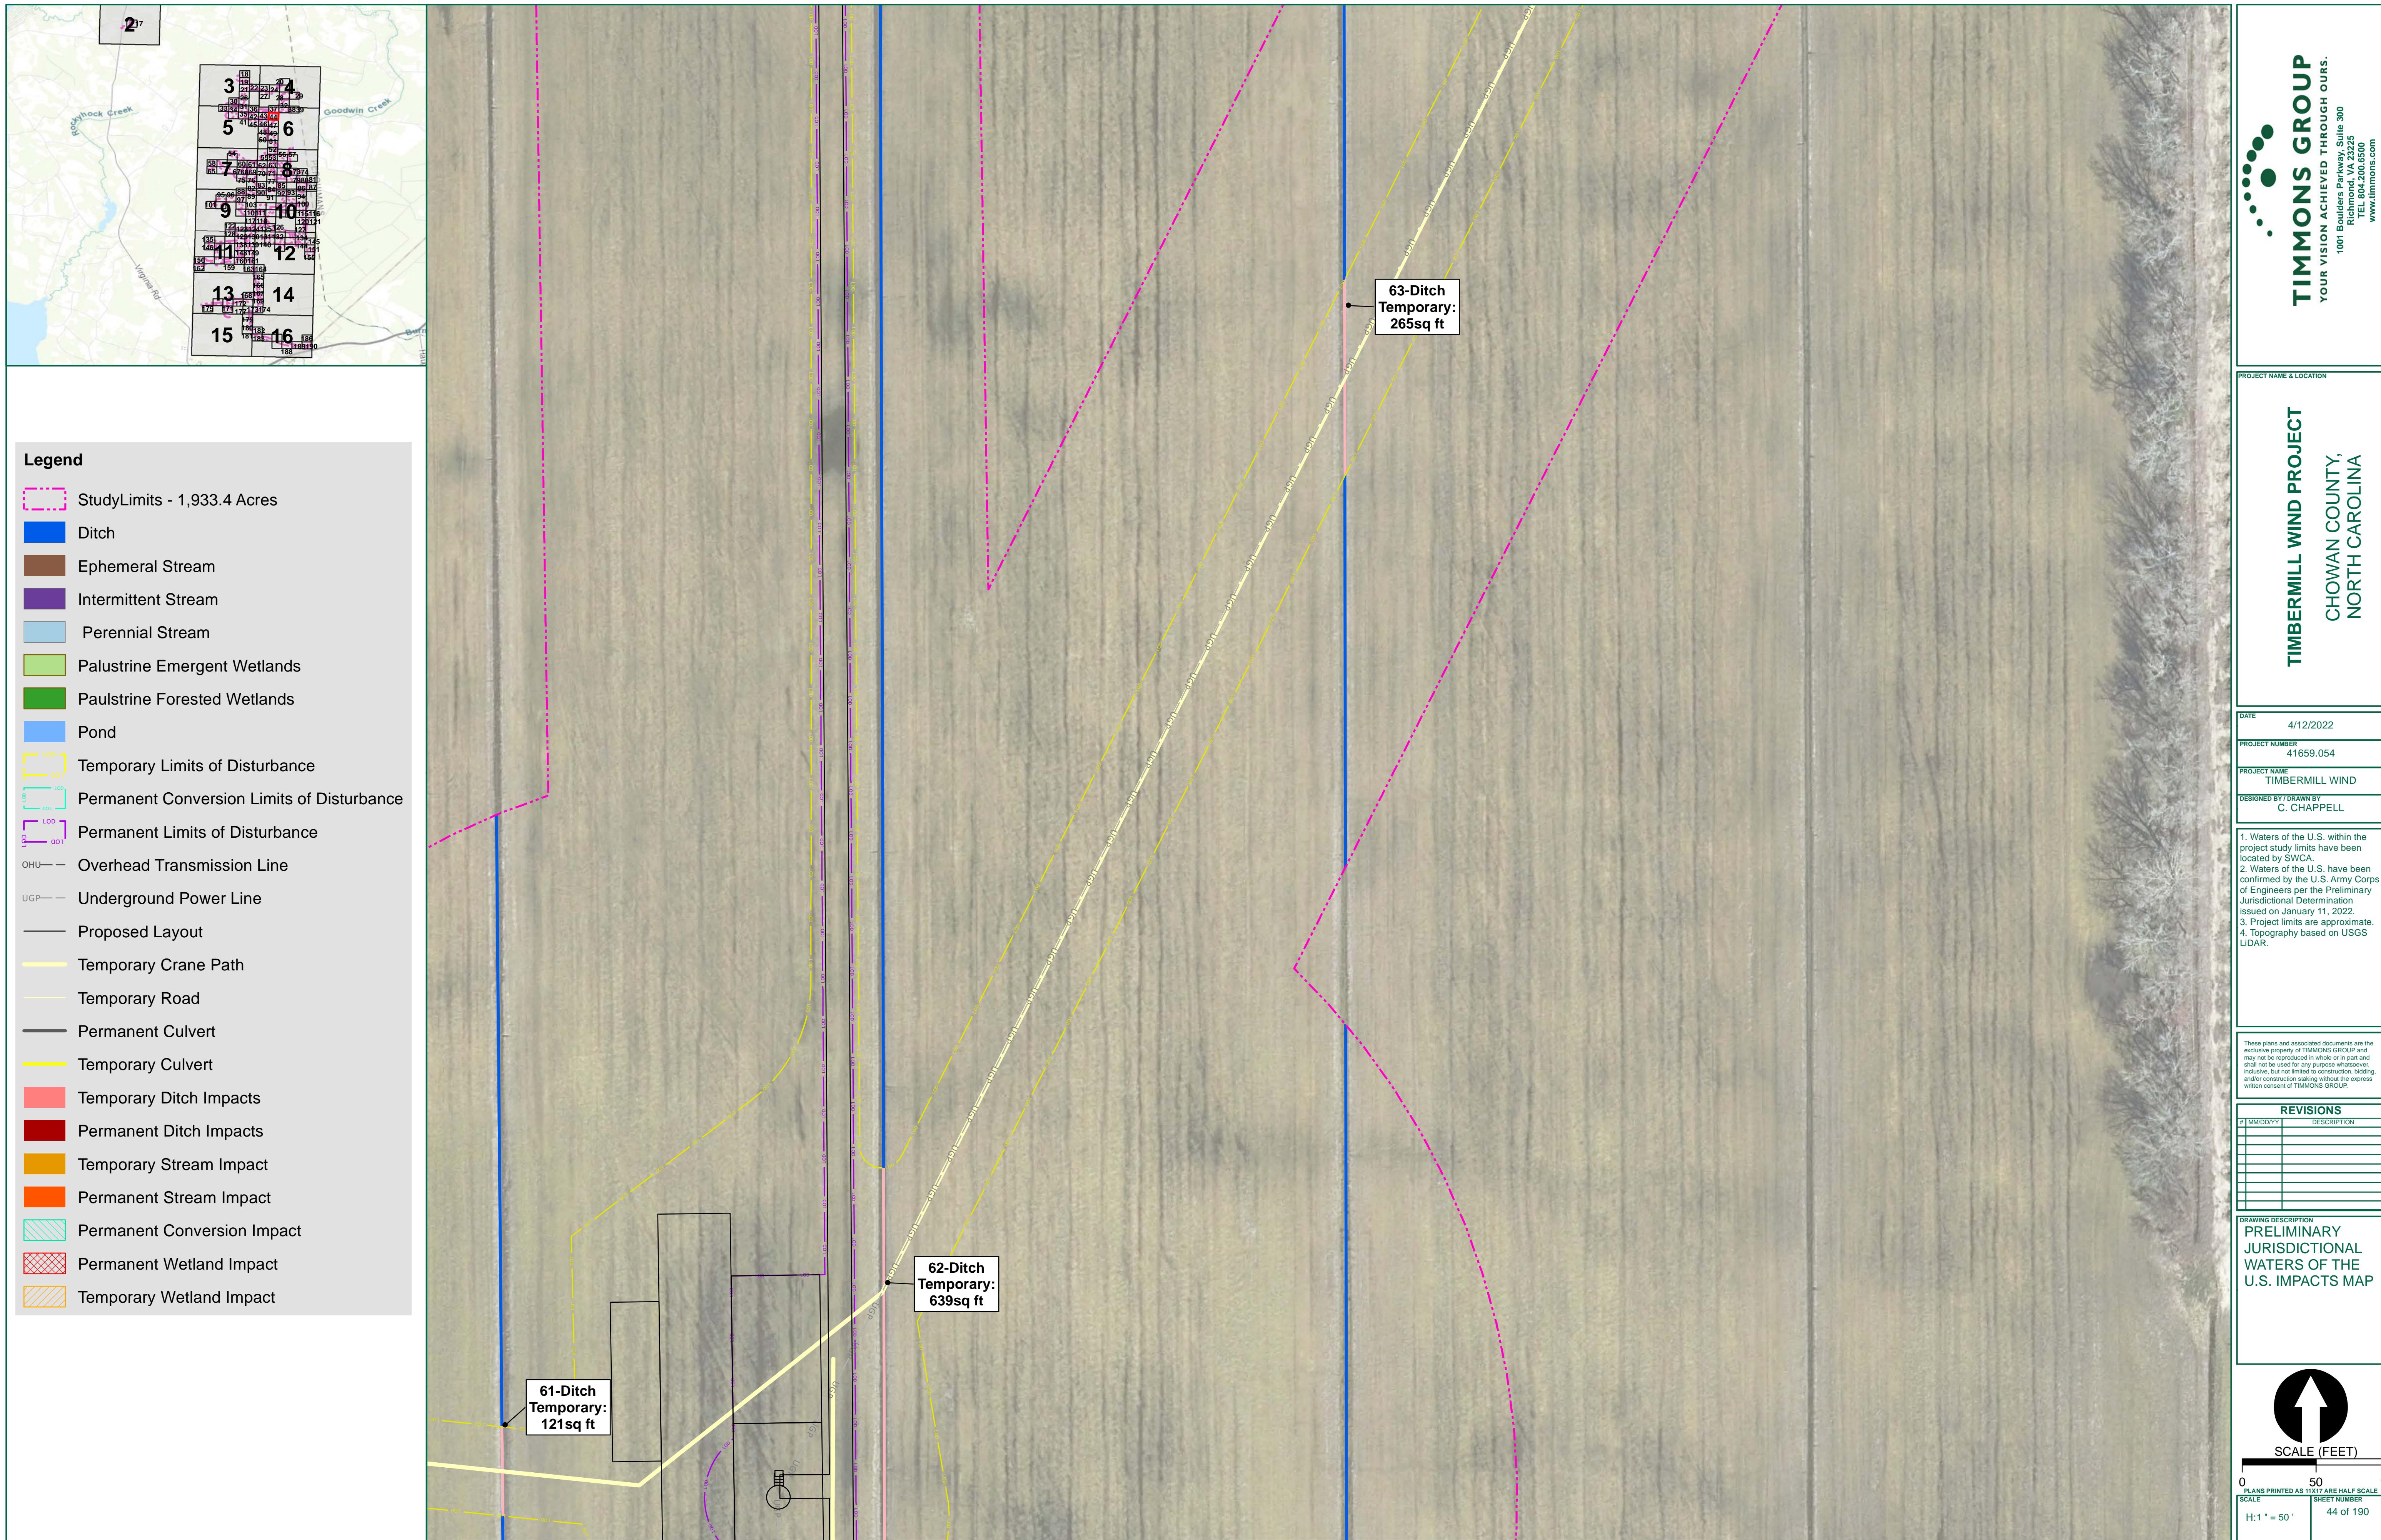

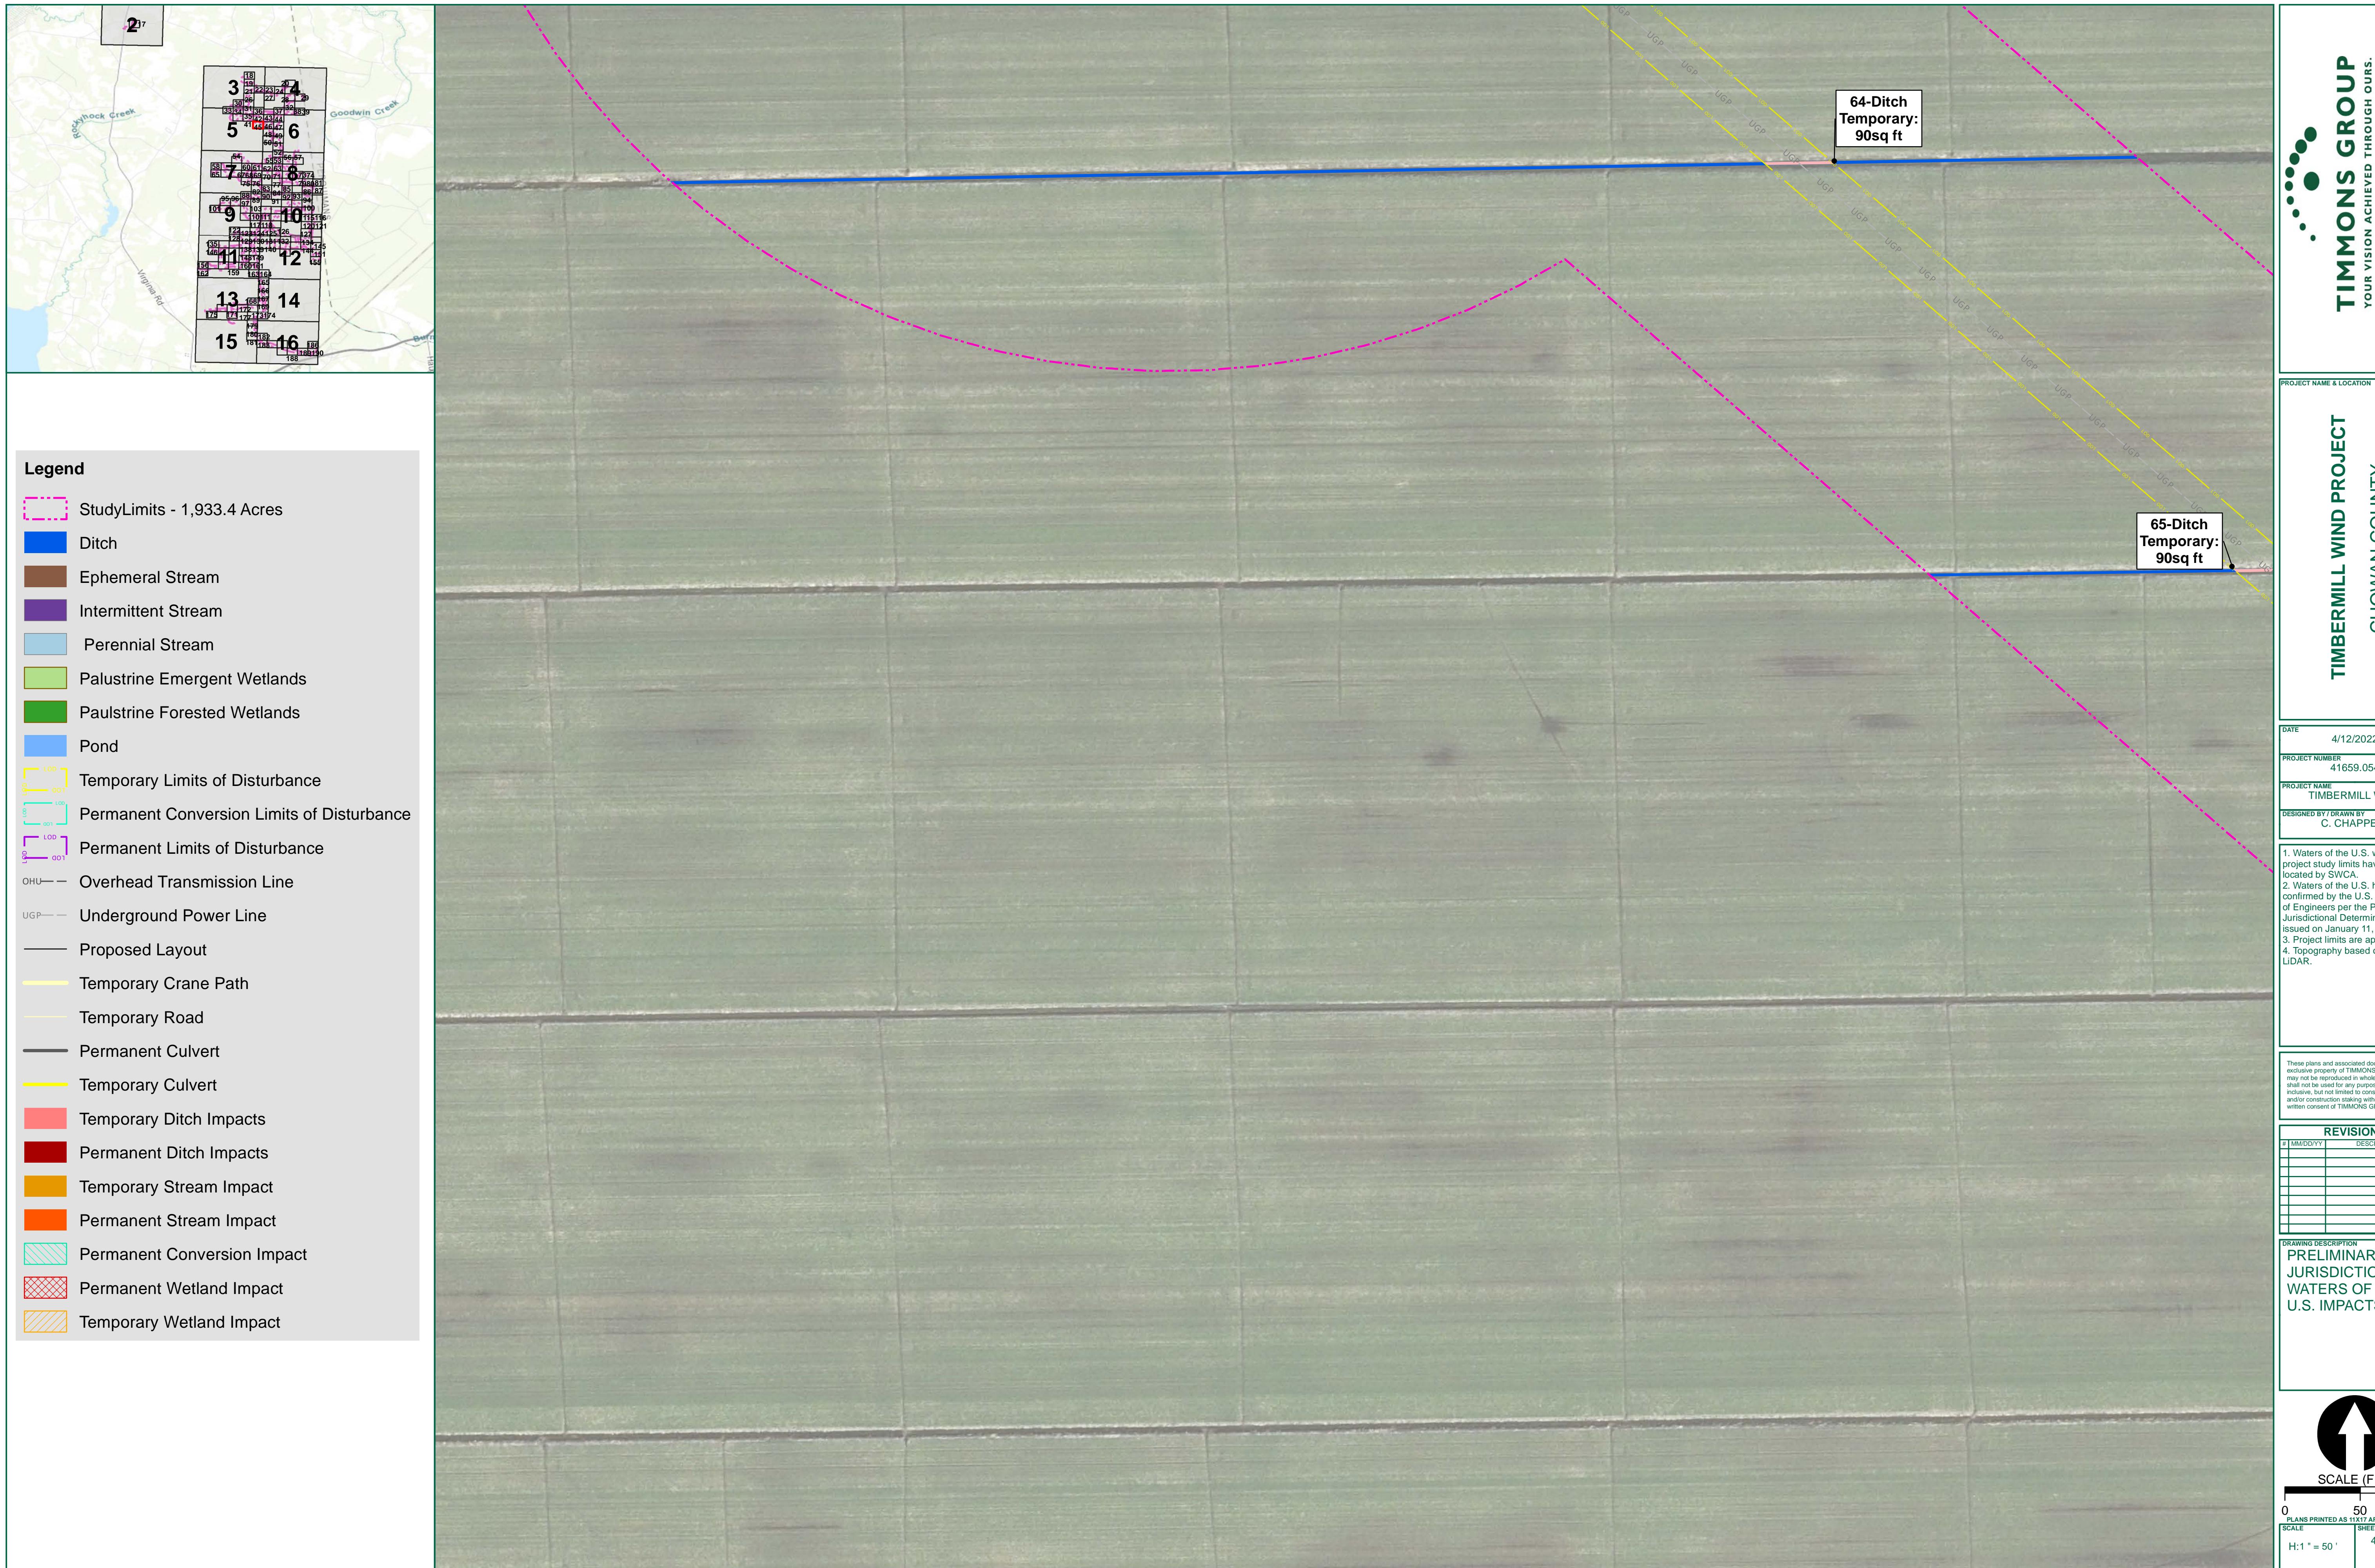

**TIMMONS GROUP**  
YOUR VISION ACHIEVED THROUGH OURS.  
1001 Boulders Parkway, Suite 300  
Richmond, VA 23225  
TEL 804.200.6500  
[www.timmons.com](http://www.timmons.com)

# CHOWAN COUNTY

**CHURWAN COUNTY,  
NORTH CAROLINA**

12/2022  
659.054  
RMILL WIND  
AWN BY  
HAPPELL

The U.S. within the  
limits have been  
CA.  
the U.S. have been  
the U.S. Army Corps  
per the Preliminary  
Determination  
January 11, 2022.  
s are approximate.  
based on USGS

associated documents are the  
property of TIMMONS GROUP and  
may not be reproduced or copied in whole or in part and  
may not be used for any purpose whatsoever,  
including but not limited to construction, bidding,  
staking without the express  
written consent of TIMMONS GROUP.

# DEFINITION INARY CTIONAL S OF THE PACTS MAP



50 10  
S 11X17 ARE HALF SCALE  
SHEET NUMBER  
45 of 190



