





TOTAL STREAM IMPACTS											TOTAL UTILITY IMPACTS										
IMPACT NUMBER	IMPACT SPECIFICATION	PERMANENT STREAM IMPACTS			PERMANENT NO-PERM LOSS STREAM IMPACTS			TEMPORARY STREAM IMPACTS			TOTAL STREAM DISTURBANCE (CY)	IMPACT NUMBER	IMPACT SPECIFICATION	UTILITY STREAM IMPACTS			UTILITY ZONE 1 BUFFER IMPACTS		UTILITY ZONE 2 BUFFER IMPACTS		
		(SF)	(AC)	(CY)	(SF)	(AC)	(CY)	(SF)	(AC)	(CY)				(SF)	(AC)	(CY)	(SF)	(AC)	(SF)	(AC)	(SF)
		3,794	0.087	769	1,389	0.027	266	1,792	0.042	402	818			3,148	0.072	168	8,348	0.195	5,903	0.135	
TOTAL		3,794	0.087	769	1,389	0.027	266	1,792	0.042	402	818	TOTAL		3,148	0.072	168	8,348	0.195	5,903	0.135	

TOTAL WETLAND IMPACTS											TOTAL STREAM BUFFER IMPACTS										
IMPACT NUMBER	IMPACT SPECIFICATION	PERMANENT WETLAND IMPACTS			NO-PERM LOSS WETLAND IMPACTS			TEMPORARY WETLAND IMPACTS			TOTAL WETLAND DISTURBANCE (CY)	IMPACT NUMBER	IMPACT SPECIFICATION	ZONE 1 PERMANENT STREAM BUFFER IMPACTS			ZONE 2 PERMANENT STREAM BUFFER IMPACTS				
		(SF)	(AC)	(CY)	(SF)	(AC)	(CY)	(SF)	(AC)	(CY)				(SF)	(AC)	(CY)	(SF)	(AC)	(SF)	(AC)	(SF)
		9,387	0.215	227.5	0	0	0	3,462	0.079	47	275.5			68,340	1.568	47,778	1.095				
TOTAL		9,387	0.215	227.5	0	0	0	3,462	0.079	47	275.5	TOTAL		68,340	1.568	47,778	1.095				

PROPOSED SITE PLAN EXHIBIT OXFORD PARK

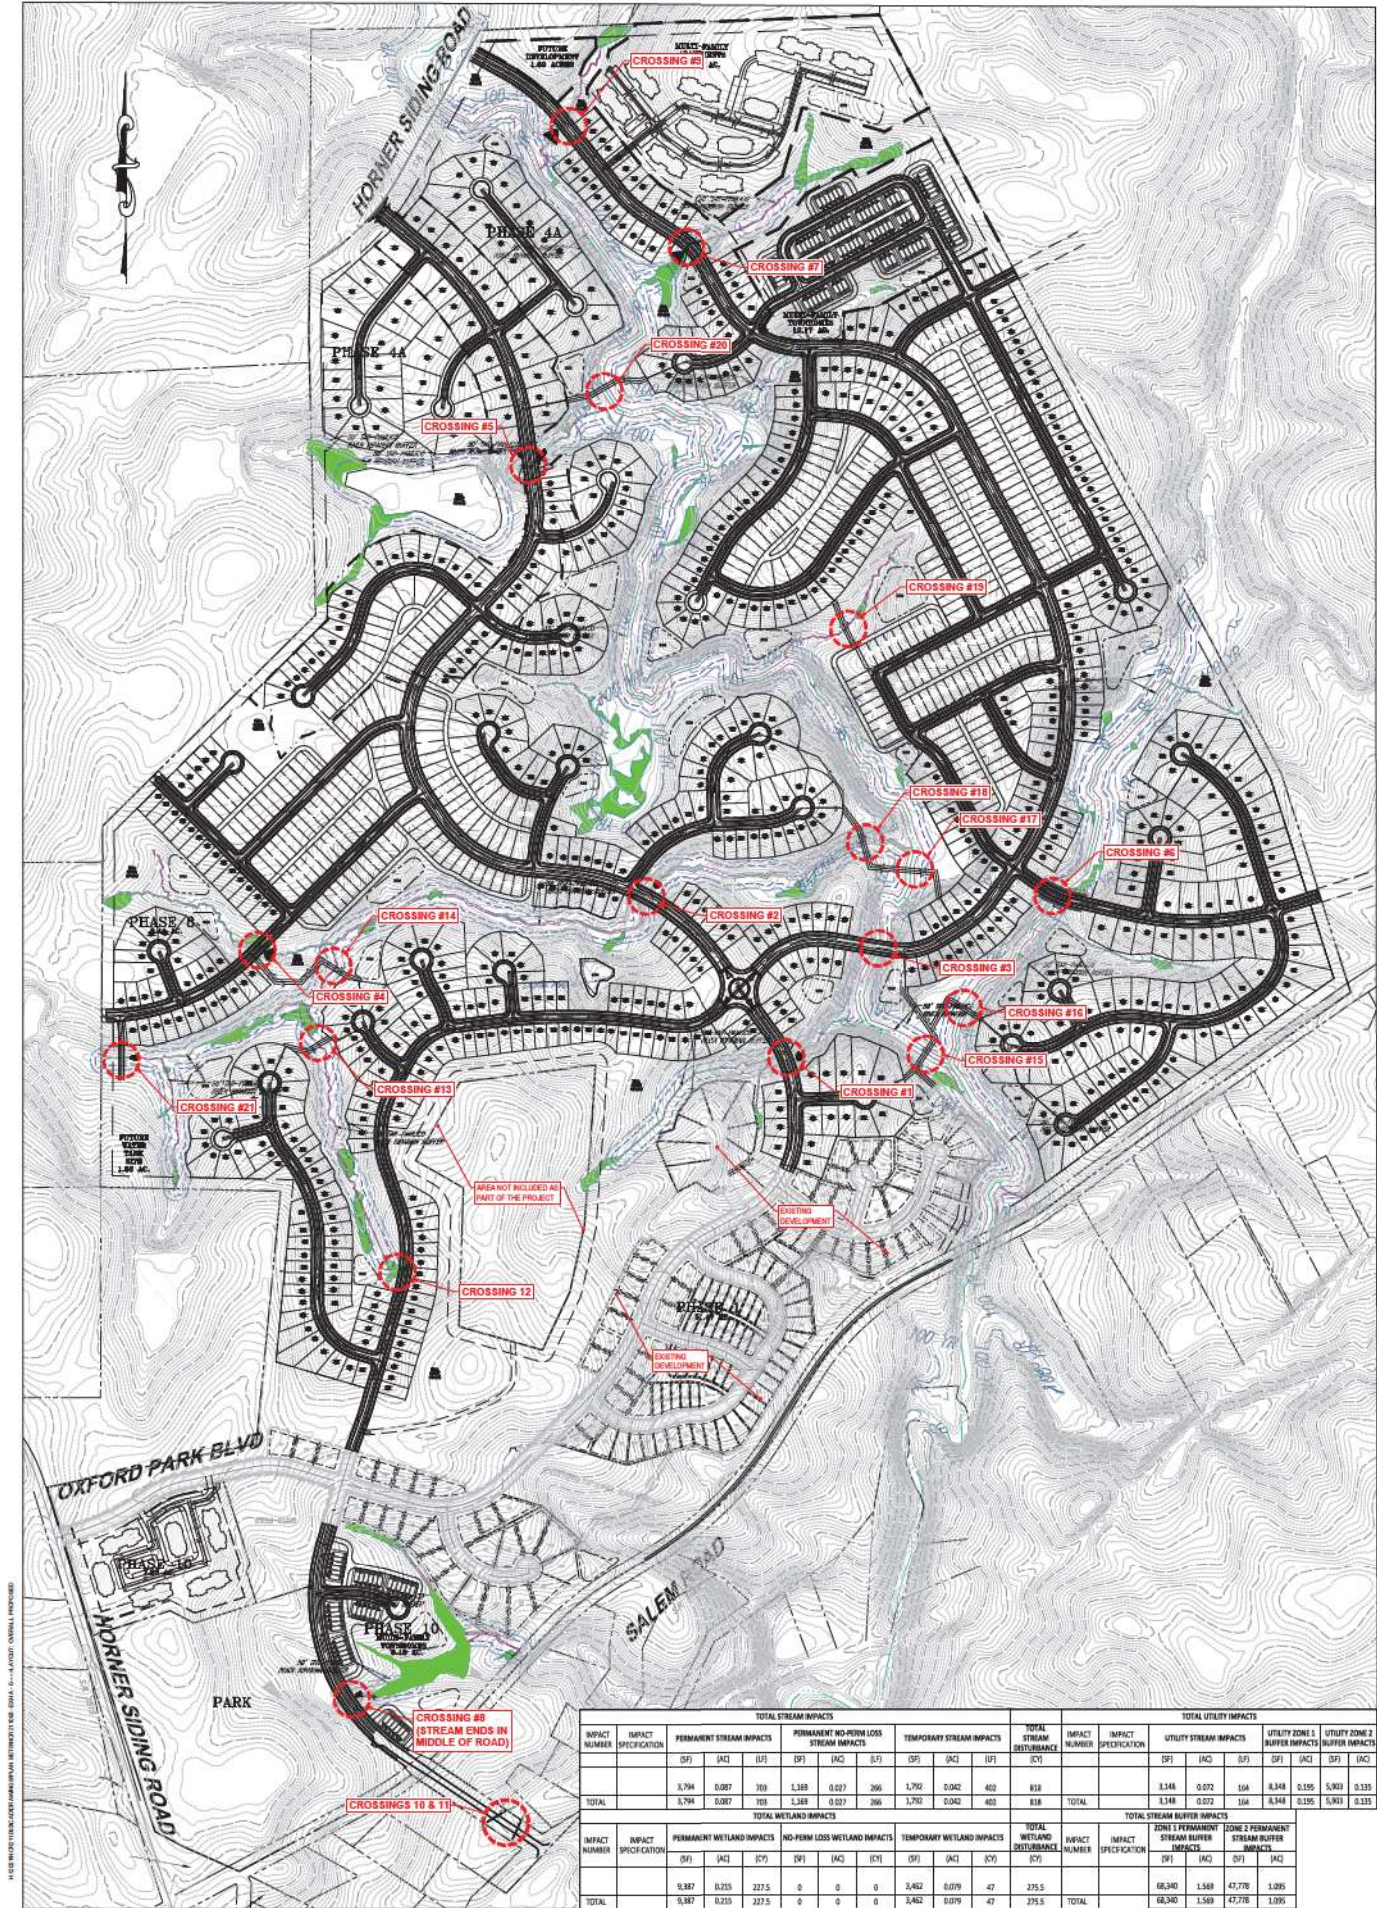

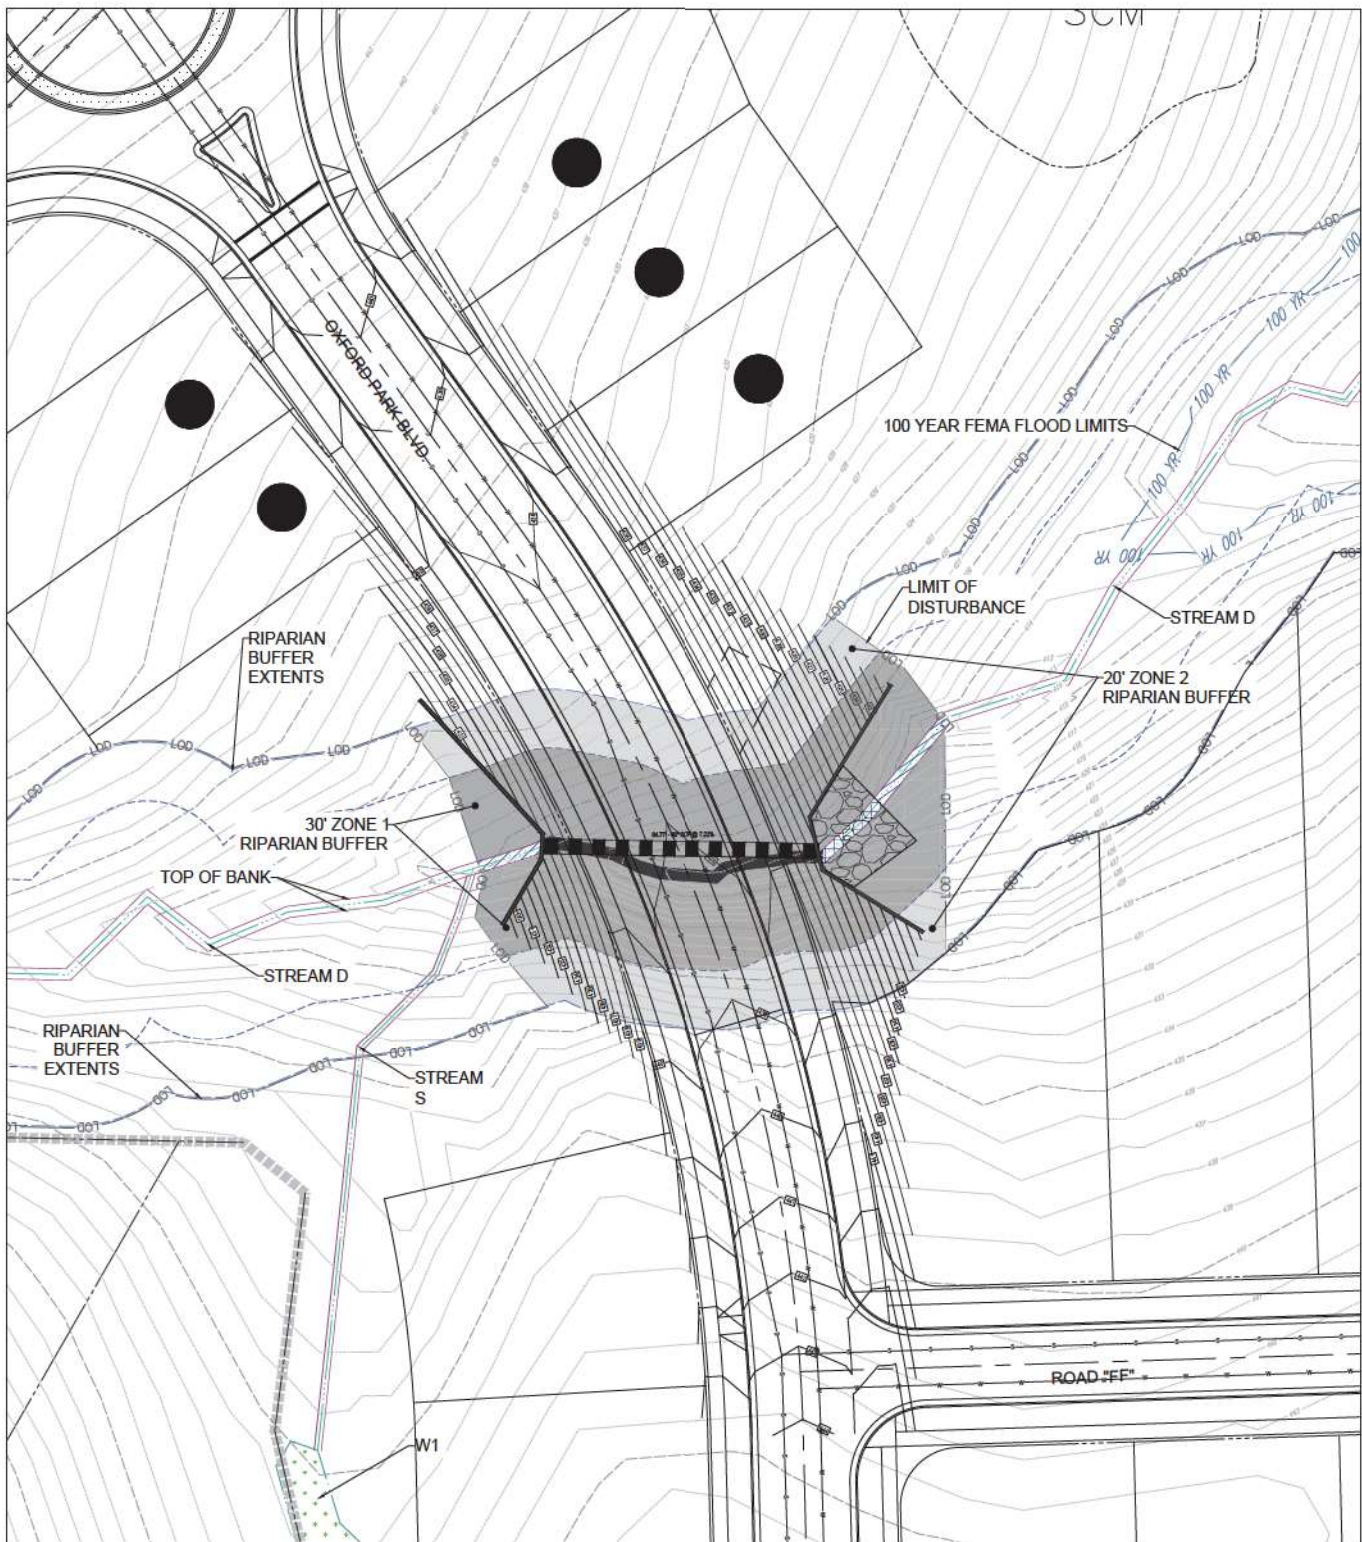

NOTE: PARCELS SHOWN EXCLUDE ROW OF ROADS AND RAILROAD AS SHOWN IN GRANVILLE COUNTY GIS


STREAM IMPACTS													
IMPACT NUMBER	IMPACT SPECIFICATION	PERMANENT STREAM IMPACTS				PERMANENT NO-PERM LOSS STREAM IMPACTS				TEMPORARY STREAM IMPACTS			
		(SF)	(AC)	(LF)	(CY)	(SF)	(AC)	(LF)	(CY)	(SF)	(AC)	(LF)	(CY)
1	CROSSING #1	386	0.009	100	58	105	0.003	25	16	259	0.006	65	39
TOTAL		386	0.009	100	58	105	0.003	25	16	259	0.006	65	39

LEGEND							
	EX WETLAND		ZONE 1 PERMANENT STREAM BUFFER IMPACTS		ZONE 2 PERMANENT STREAM BUFFER IMPACTS		PERMANENT WETLAND IMPACTS
	PERMANENT STREAM IMPACTS		ZONE 1 PERMANENT STREAM BUFFER IMPACTS		PERMANENT WETLAND IMPACTS		TEMPORARY WETLAND IMPACTS
	PERMANENT NO-PERM LOSS STREAM IMPACTS		TEMPORARY WETLAND IMPACTS				
	TEMPORARY STREAM IMPACTS						

WETLAND IMPACTS											STREAM BUFFER IMPACTS						
IMPACT NUMBER	IMPACT SPECIFICATION	PERMANENT WETLAND IMPACTS			NO-PERM LOSS WETLAND IMPACTS			TEMPORARY WETLAND IMPACTS			TOTAL WETLAND DISTURBANCE (CY)	IMPACT NUMBER	IMPACT SPECIFICATION	ZONE 1 PERMANENT STREAM BUFFER IMPACTS		ZONE 2 PERMANENT STREAM BUFFER IMPACTS	
		(SF)	(AC)	(CY)	(SF)	(AC)	(CY)	(SF)	(AC)	(CY)				(SF)	(AC)	(SF)	(AC)
1	CROSSING #1	0	0	0	0	0	0	0	0	0	0	1	CROSSING #1	10,622	0.244	6,417	0.147
TOTAL		0	0	0	0	0	0	0	0	0	0	TOTAL		10,622	0.244	6,417	0.147

CROSSING #1 OXFORD PARK



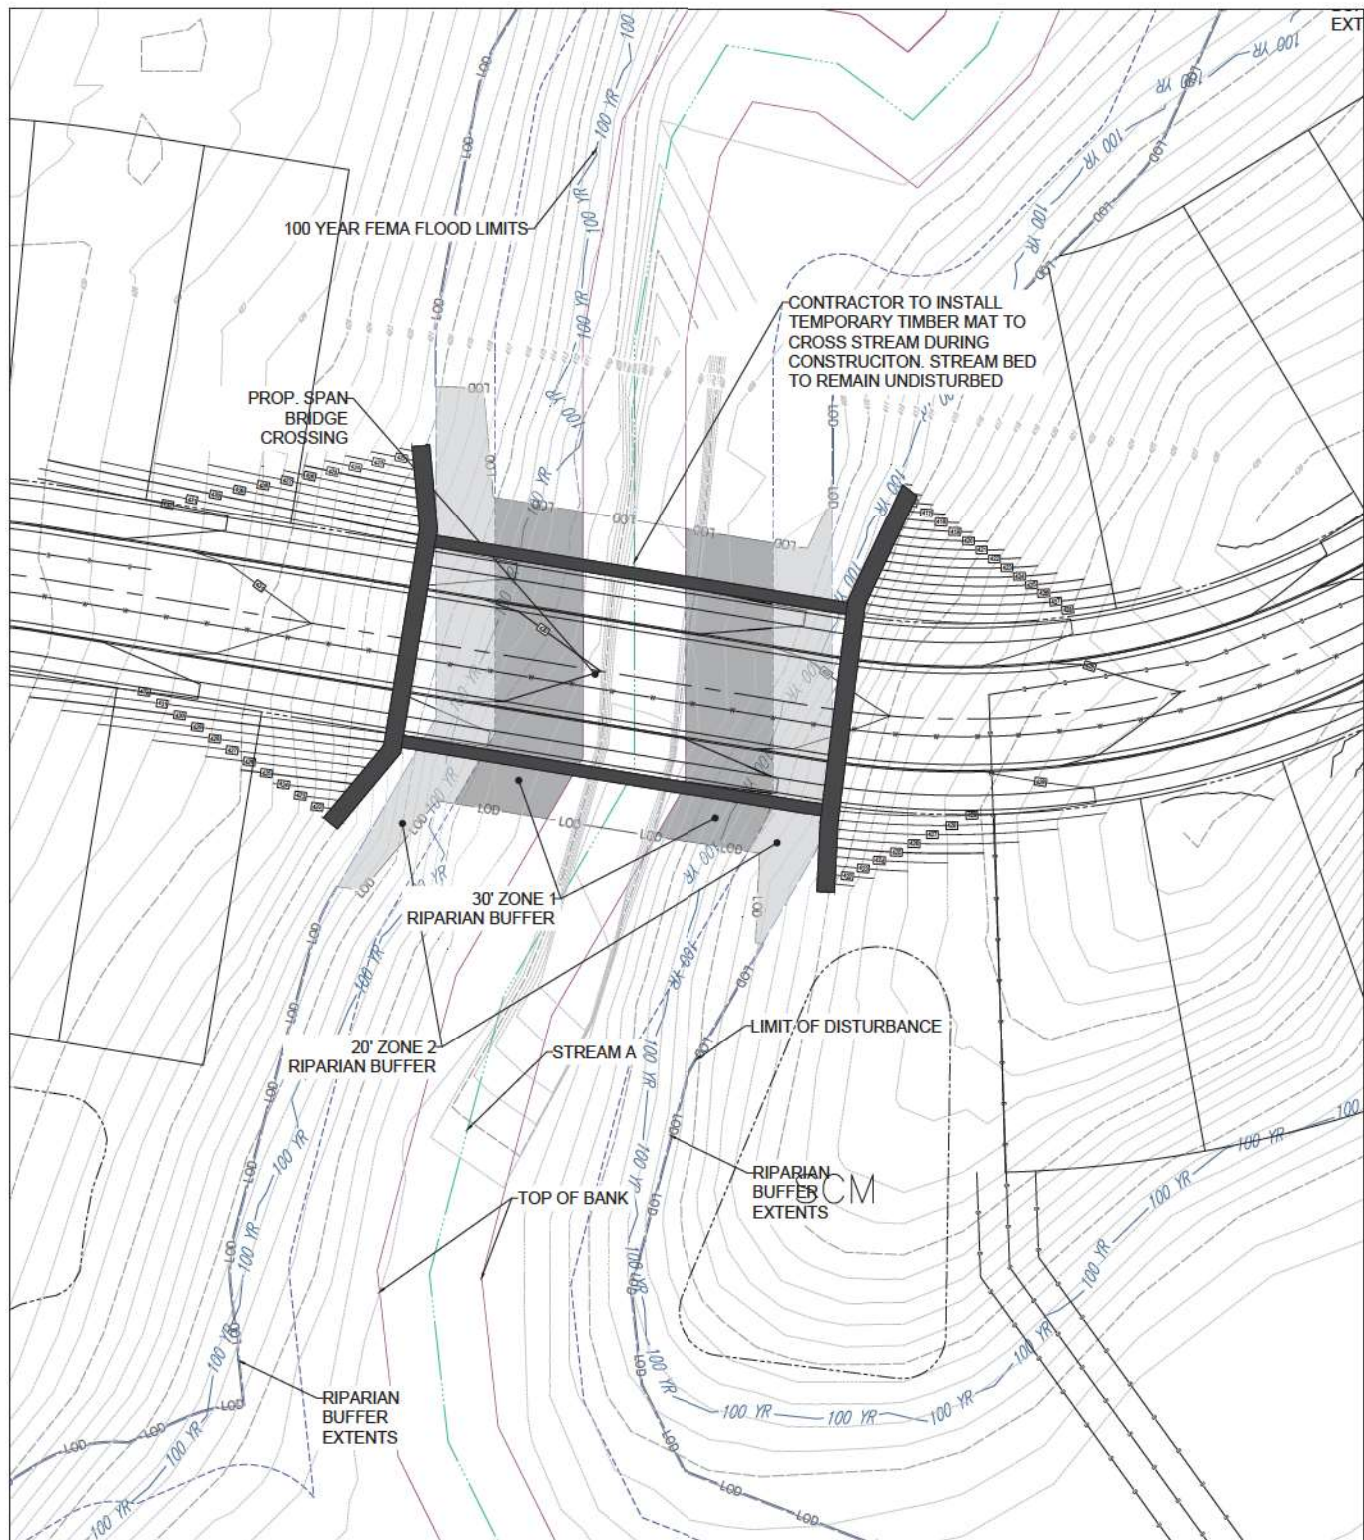


**NOTE: PARCELS SHOWN EXCLUDE ROW OF ROADS
AND RAILROAD AS SHOWN IN GRANVILLE COUNTY
GIS**

[illegible]

WETLAND IMPACTS											STREAM BUFFER IMPACTS						
IMPACT NUMBER	IMPACT SPECIFICATION	PERMANENT WETLAND IMPACTS			NO-PERM LOSS WETLAND IMPACTS			TEMPORARY WETLAND IMPACTS			TOTAL WETLAND DISTURBANCE (CY)	IMPACT NUMBER	IMPACT SPECIFICATION	ZONE 1 PERMANENT STREAM BUFFER IMPACTS		ZONE 2 PERMANENT STREAM BUFFER IMPACTS	
		(SF)	(AC)	(CY)	(SF)	(AC)	(CY)	(SF)	(AC)	(CY)				(SF)	(AC)	(SF)	(AC)
3	CROSSING #3	0	0	0	0	0	0	0	0	0	0	3	CROSSING #3	6,459	0.148	6,575	0.151
TOTAL		0	0	0	0	0	0	0	0	0	0	TOTAL		6,459	0.148	6,575	0.151



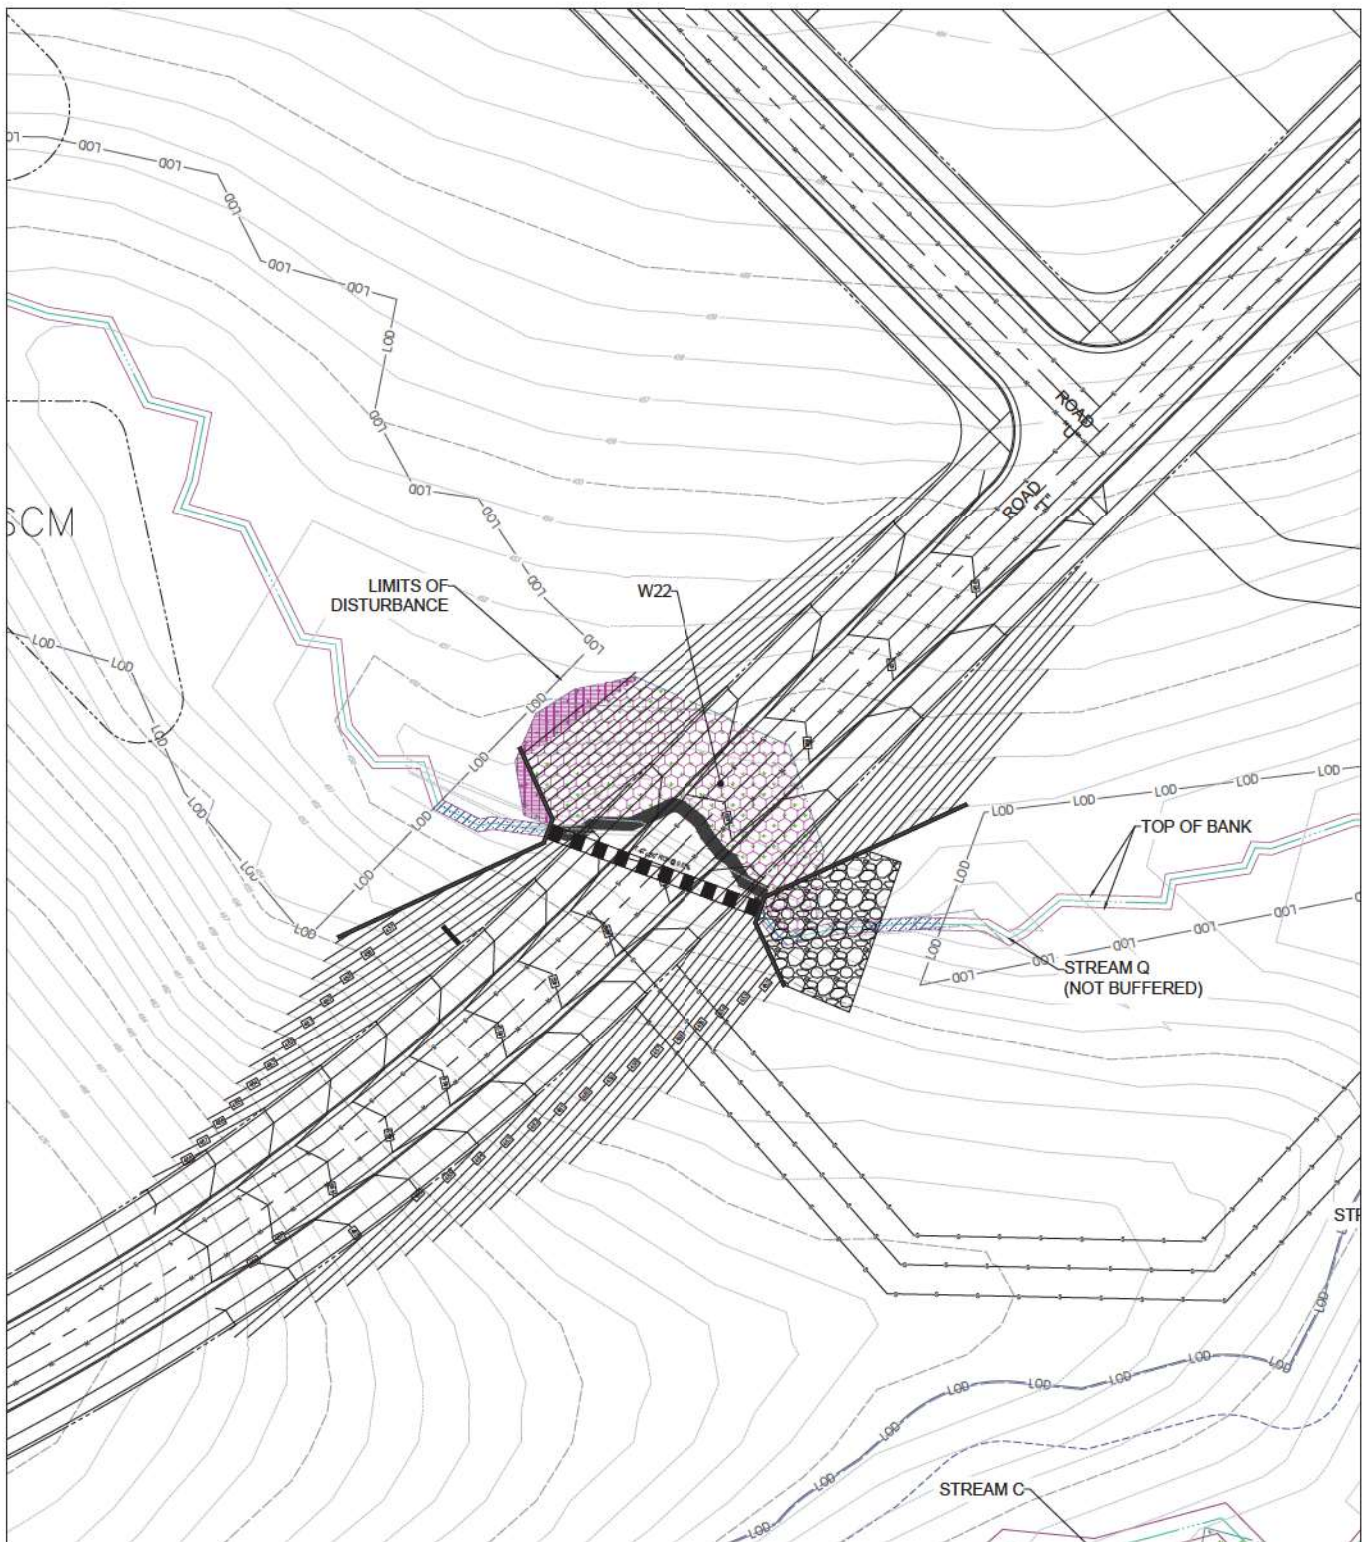

NOTE: PARCELS SHOWN EXCLUDE ROW OF ROADS AND RAILROAD AS SHOWN IN GRANVILLE COUNTY GIS


STREAM IMPACTS													
IMPACT NUMBER	IMPACT SPECIFICATION	PERMANENT STREAM IMPACTS				PERMANENT NO-PERM LOSS STREAM IMPACTS				TEMPORARY STREAM IMPACTS			
		(SF)	(AC)	(LF)	(CY)	(SF)	(AC)	(LF)	(CY)	(SF)	(AC)	(LF)	(CY)
4	CROSSING #4	389	0.009	100	64	200	0.005	47	31	235	0.005	61	40
TOTAL		389	0.009	100	64	200	0.005	47	31	235	0.005	61	40

WETLAND IMPACTS												IMPACT NUMBER	IMPACT SPECIFICATION
IMPACT NUMBER	IMPACT SPECIFICATION	PERMANENT WETLAND IMPACTS			NO-PERM LOSS WETLAND IMPACTS			TEMPORARY WETLAND IMPACTS			TOTAL WETLAND DISTURBANCE		
		(SF)	(AC)	(CY)	(SF)	(AC)	(CY)	(SF)	(AC)	(CY)	(CY)		
4	CROSSING #4	4,085	0.094	51	0	0	0	463	0.011	6	57	4	CROSSING #4
TOTAL		4,085	0.094	51	0	0	0	463	0.011	6	57		

STREAM BUFFER IMPACTS						IMPACT NUMBER	IMPACT SPECIFICATION
IMPACT NUMBER	IMPACT SPECIFICATION	ZONE 1 PERMANENT STREAM BUFFER IMPACTS		ZONE 2 PERMANENT STREAM BUFFER IMPACTS			
		(SF)	(AC)	(SF)	(AC)		
4	CROSSING #4	0	0	0	0	4	CROSSING #4
TOTAL		0	0	0	0		

LEGEND			
	EX WETLAND		ZONE 1 PERMANENT STREAM BUFFER IMPACTS
	PERMANENT STREAM IMPACTS		ZONE 2 PERMANENT STREAM BUFFER IMPACTS
	PERMANENT NO-PERM LOSS STREAM IMPACTS		PERMANENT WETLAND IMPACTS
	TEMPORARY STREAM IMPACTS		TEMPORARY WETLAND IMPACTS



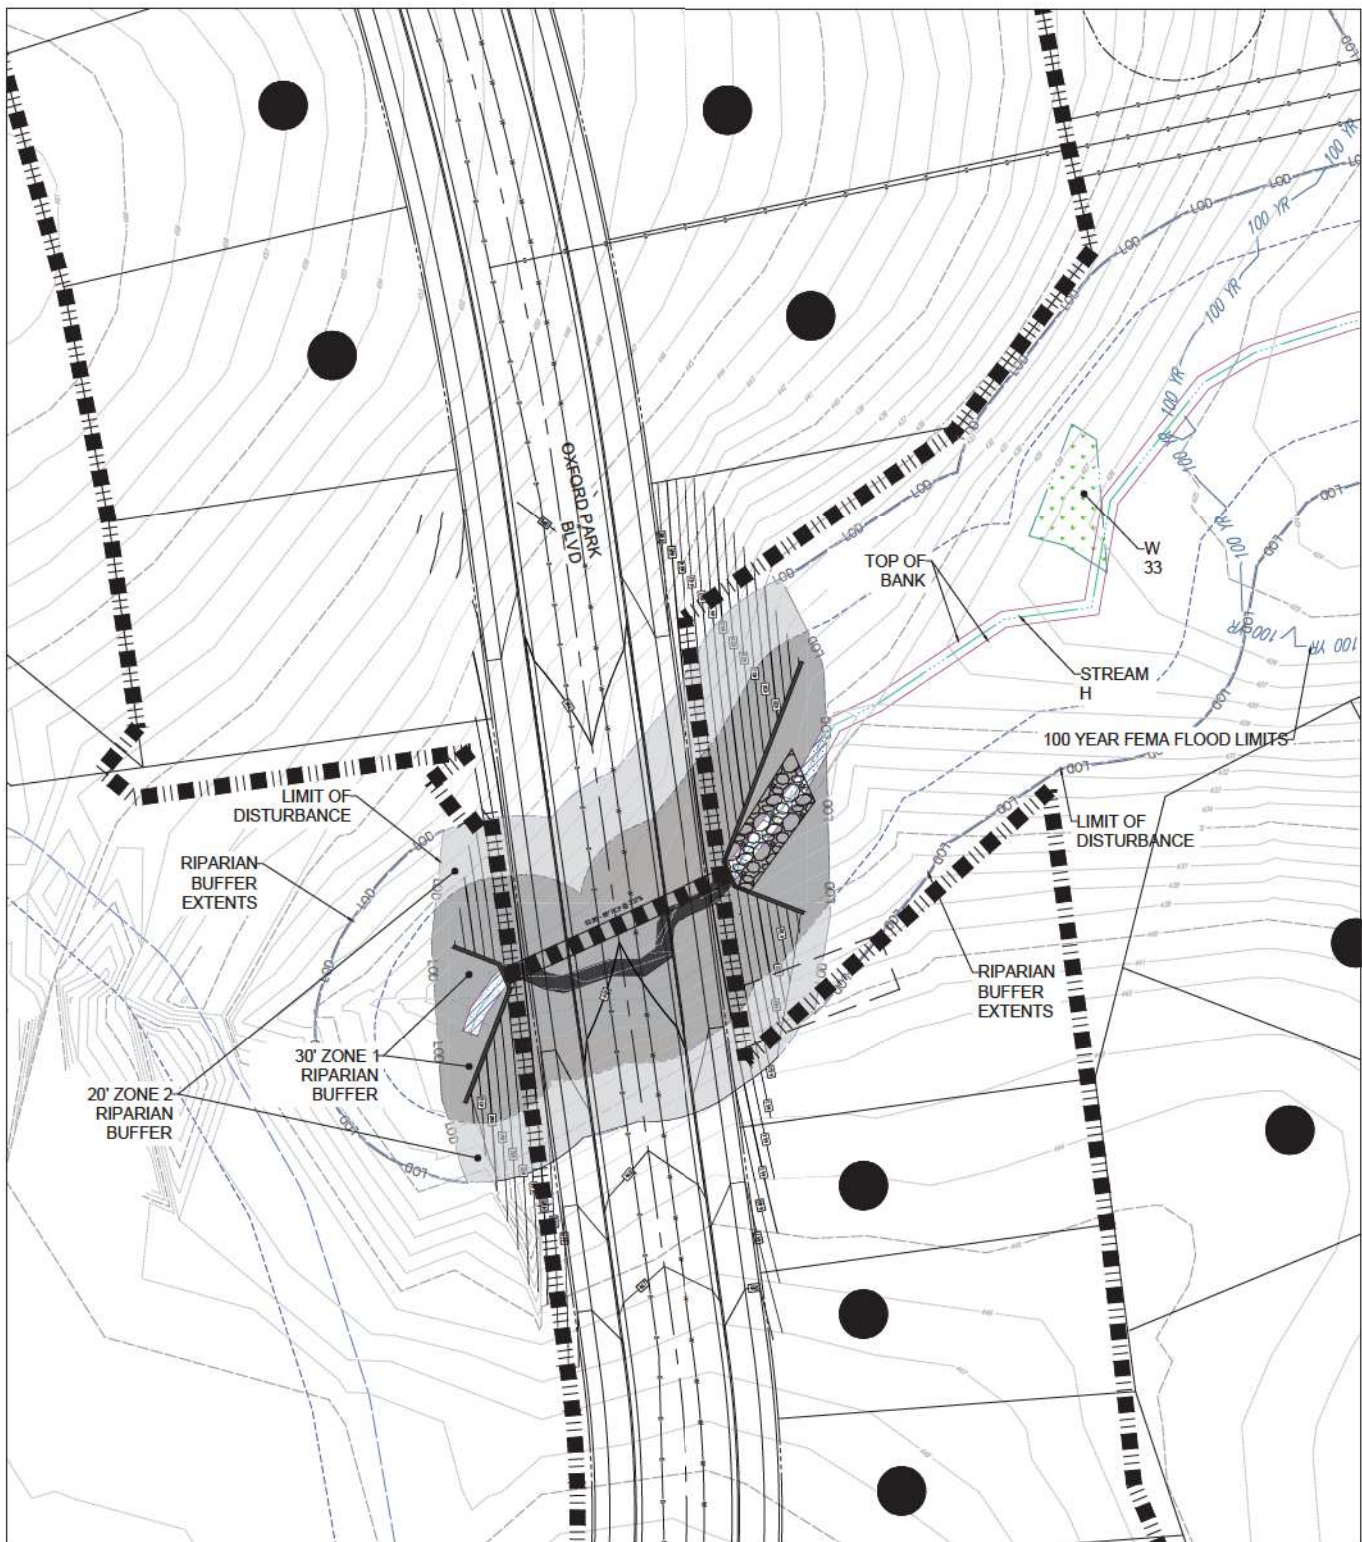

NOTE: PARCELS SHOWN EXCLUDE ROW OF ROADS AND RAILROAD AS SHOWN IN GRANVILLE COUNTY GIS

STREAM IMPACTS													
IMPACT NUMBER	IMPACT SPECIFICATION	PERMANENT STREAM IMPACTS				PERMANENT NO-PERM LOSS STREAM IMPACTS				TEMPORARY STREAM IMPACTS			
		(SF)	(AC)	(LF)	(CY)	(SF)	(AC)	(LF)	(CY)	(SF)	(AC)	(LF)	(CY)
5	CROSSING #5	1,029	0.024	94	100	227	0.005	42	22	219	0.005	39	21
TOTAL		1,029	0.024	94	100	227	0.005	42	22	219	0.005	39	21


LEGEND			
	EX WETLAND		ZONE 1 PERMANENT STREAM BUFFER IMPACTS
	PERMANENT STREAM IMPACTS		ZONE 2 PERMANENT STREAM BUFFER IMPACTS
	PERMANENT NO-PERM LOSS STREAM IMPACTS		PERMANENT WETLAND IMPACTS
	TEMPORARY STREAM IMPACTS		TEMPORARY WETLAND IMPACTS

WETLAND IMPACTS										STREAM BUFFER IMPACTS			
IMPACT NUMBER	IMPACT SPECIFICATION	PERMANENT WETLAND IMPACTS			NO-PERM LOSS WETLAND IMPACTS			TEMPORARY WETLAND IMPACTS			TOTAL WETLAND DISTURBANCE (CY)	IMPACT NUMBER	IMPACT SPECIFICATION
		(SF)	(AC)	(CY)	(SF)	(AC)	(CY)	(SF)	(AC)	(CY)			
5	CROSSING #5	0	0	0	0	0	0	0	0	0	0	5	CROSSING #5
TOTAL		0	0	0	0	0	0	0	0	0	0	TOTAL	

ZONE 1 PERMANENT STREAM BUFFER IMPACTS				ZONE 2 PERMANENT STREAM BUFFER IMPACTS			
TOTAL				TOTAL			

11/18/2022 10:45 AM GRANVILLE COUNTY GIS DATA - 11/18/2022 10:45 AM



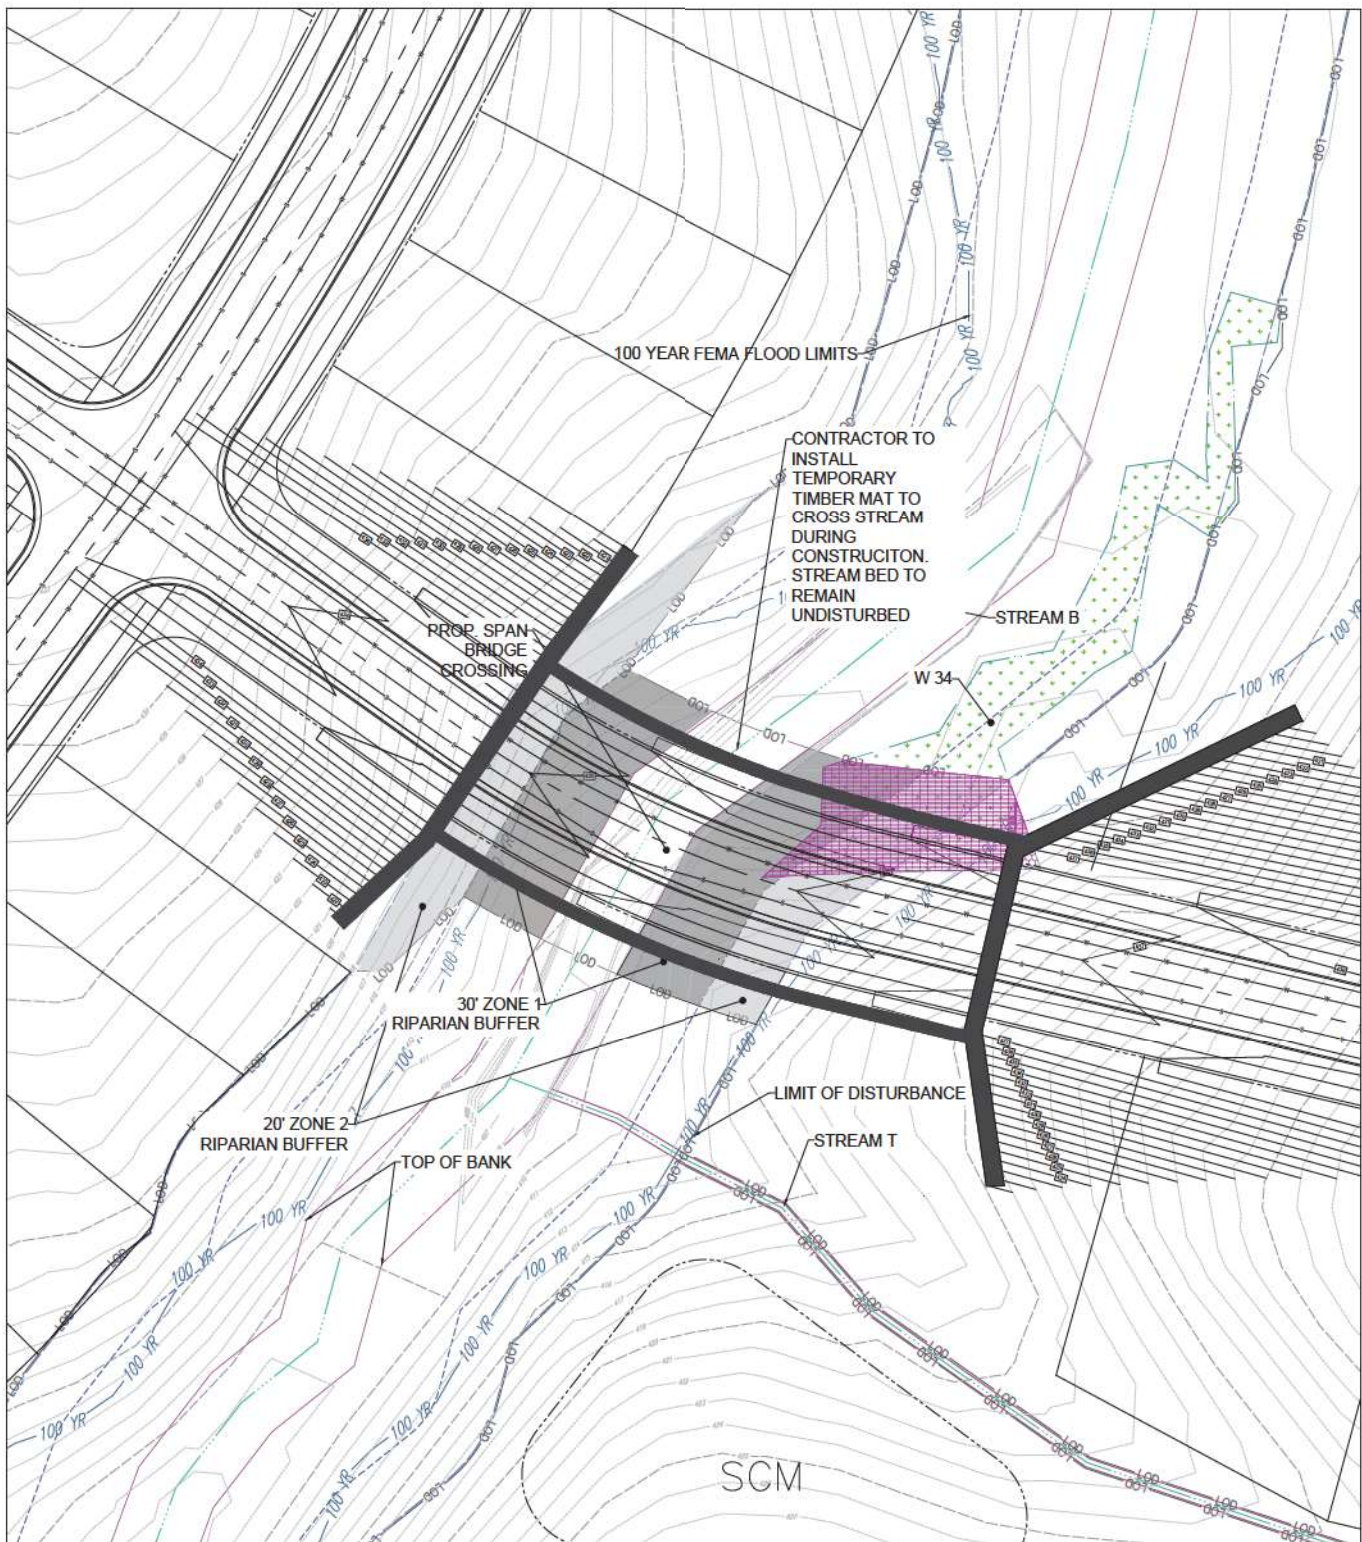


NOTE: PARCELS SHOWN EXCLUDE ROW OF ROADS AND RAILROAD AS SHOWN IN GRANVILLE COUNTY GIS

STREAM IMPACTS													
IMPACT NUMBER	IMPACT SPECIFICATION	PERMANENT STREAM IMPACTS				PERMANENT NO-PERM LOSS STREAM IMPACTS				TEMPORARY STREAM IMPACTS			
		(SF)	(AC)	(LF)	(CY)	(SF)	(AC)	(LF)	(CY)	(SF)	(AC)	(LF)	(CY)
6	CROSSING #6	0	0	0	0	0	0	0	0	0	0	0	0
TOTAL		0	0	0	0	0	0	0	0	0	0	0	0

LEGEND			
	EX WETLAND		ZONE 1 20' PERMANENT STREAM BUFFER IMPACTS
	PERMANENT STREAM IMPACTS		ZONE 2 30' PERMANENT STREAM BUFFER IMPACTS
	PERMANENT NO-PERM LOSS STREAM IMPACTS		PERMANENT WETLAND IMPACTS
	TEMPORARY STREAM IMPACTS		TEMPORARY WETLAND IMPACTS

WETLAND IMPACTS											STREAM BUFFER IMPACTS						
IMPACT NUMBER	IMPACT SPECIFICATION	PERMANENT WETLAND IMPACTS			NO-PERM LOSS WETLAND IMPACTS			TEMPORARY WETLAND IMPACTS			TOTAL WETLAND DISTURBANCE (CY)	IMPACT NUMBER	IMPACT SPECIFICATION	ZONE 1 PERMANENT STREAM BUFFER IMPACTS		ZONE 2 PERMANENT STREAM BUFFER IMPACTS	
		(SF)	(AC)	(CY)	(SF)	(AC)	(CY)	(SF)	(AC)	(CY)				(SF)	(AC)	(SF)	(AC)
6	CROSSING #6	104	0.002	1.5	0	0	0	2,440	0.056	30	31.5	6	CROSSING #6	5,513	0.127	4,070	0.093
TOTAL		104	0.002	1.5	0	0	0	2,440	0.056	30	31.5	TOTAL		5,513	0.127	4,070	0.093



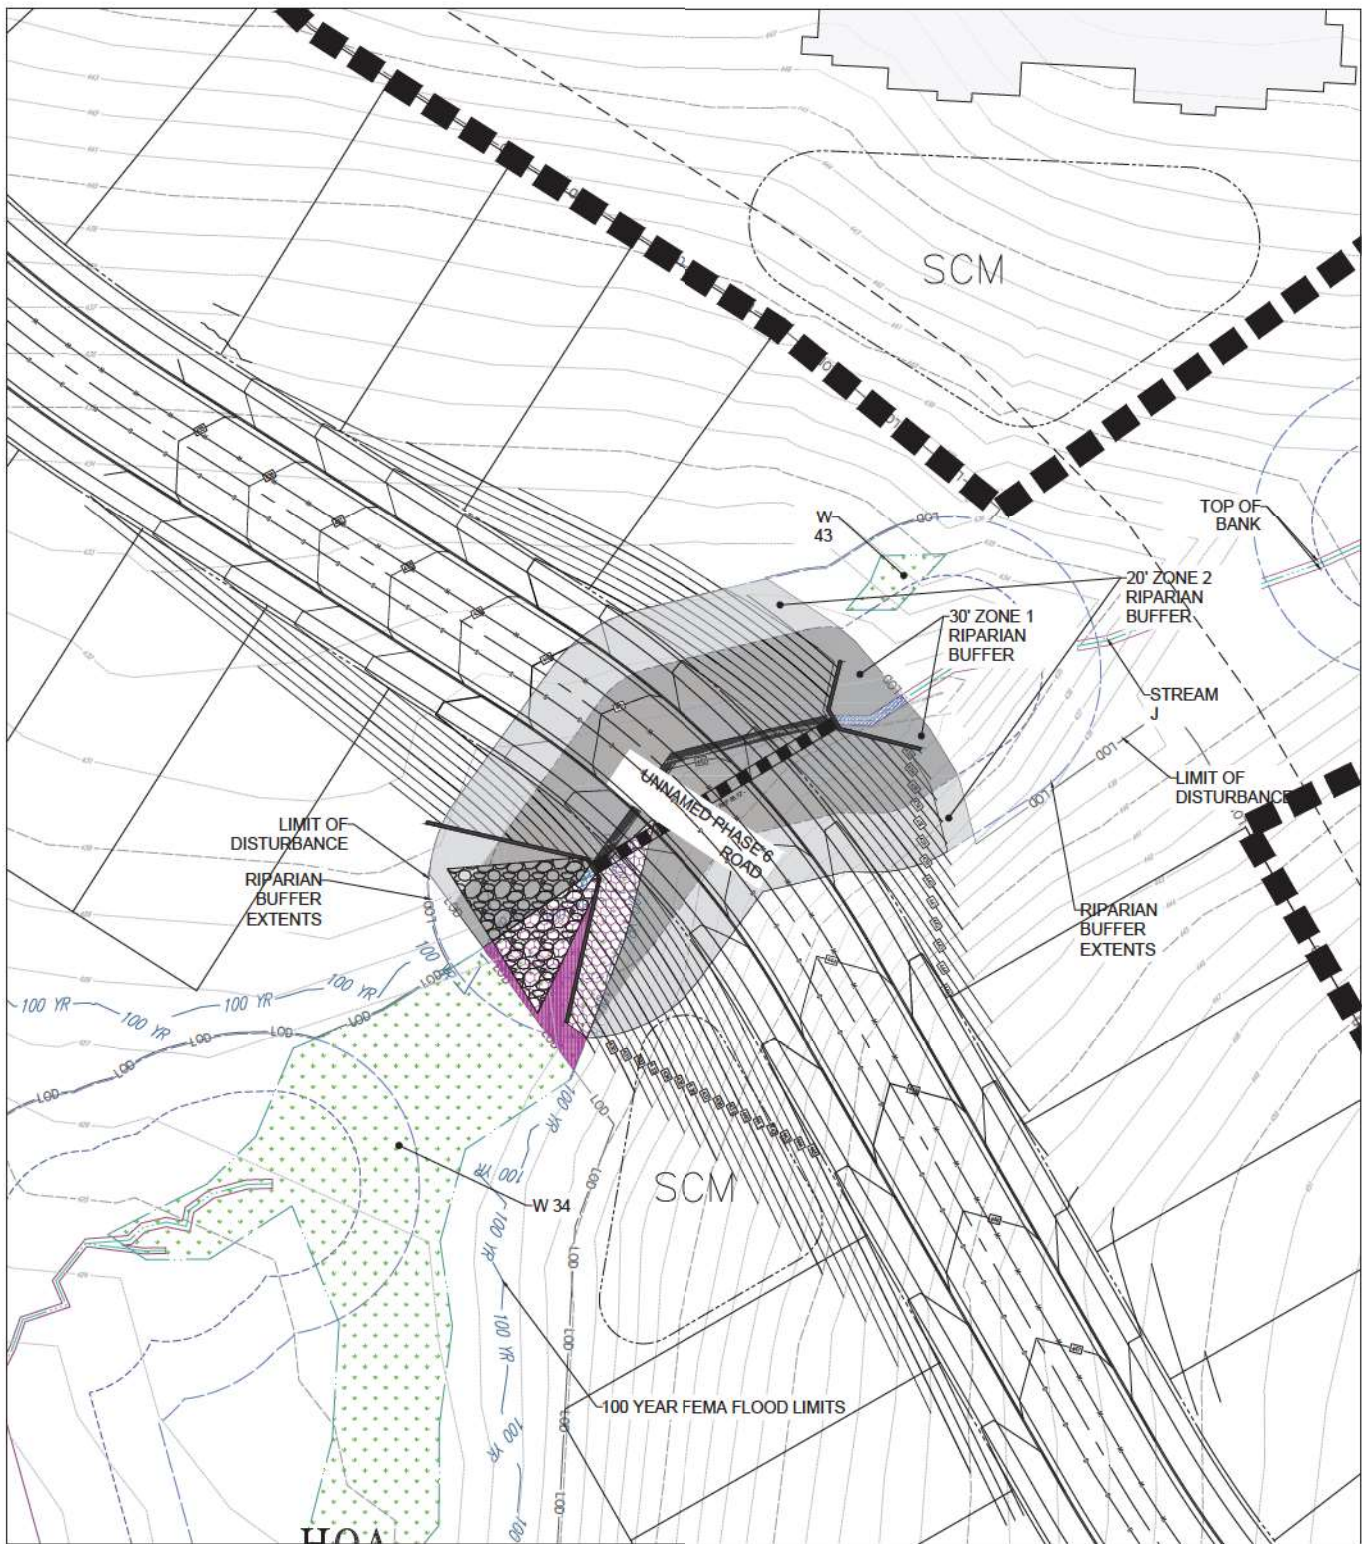

NOTE: PARCELS SHOWN EXCLUDE ROW OF ROADS AND RAILROAD AS SHOWN IN GRANVILLE COUNTY GIS


STREAM IMPACTS													
IMPACT NUMBER	IMPACT SPECIFICATION	PERMANENT STREAM IMPACTS				PERMANENT NO-PERM LOSS STREAM IMPACTS				TEMPORARY STREAM IMPACTS			
		(SF)	(AC)	(LF)	(CY)	(SF)	(AC)	(LF)	(CY)	(SF)	(AC)	(LF)	(CY)
7	CROSSING #7	328	0.007	101	37	26	0.0006	8	3	90	0.002	28	10
TOTAL		328	0.007	101	37	26	0.0006	8	3	90	0.002	28	10

LEGEND					
	EX. WETLAND		ZONE 1 00' PERMANENT STREAM BUFFER IMPACTS		ZONE 1 00' PERMANENT STREAM BUFFER IMPACTS
	PERMANENT STREAM IMPACTS		ZONE 2 00' PERMANENT STREAM BUFFER IMPACTS		PERMANENT WETLAND IMPACTS
	PERMANENT NO-PERM LOSS STREAM IMPACTS		PERMANENT WETLAND IMPACTS		TEMPORARY WETLAND IMPACTS
	TEMPORARY STREAM IMPACTS		TEMPORARY WETLAND IMPACTS		

WETLAND IMPACTS										STREAM BUFFER IMPACTS			
IMPACT NUMBER	IMPACT SPECIFICATION	PERMANENT WETLAND IMPACTS			NO-PERM LOSS WETLAND IMPACTS			TEMPORARY WETLAND IMPACTS			TOTAL WETLAND DISTURBANCE (CY)	IMPACT NUMBER	IMPACT SPECIFICATION
		(SF)	(AC)	(CY)	(SF)	(AC)	(CY)	(SF)	(AC)	(CY)			
7	CROSSING #7	1,472	0.034	18	0	0	0	478	0.011	6	24	7	CROSSING #7
TOTAL		1,472	0.034	18	0	0	0	478	0.011	6	24	TOTAL	

CROSSING #7 OXFORD PARK



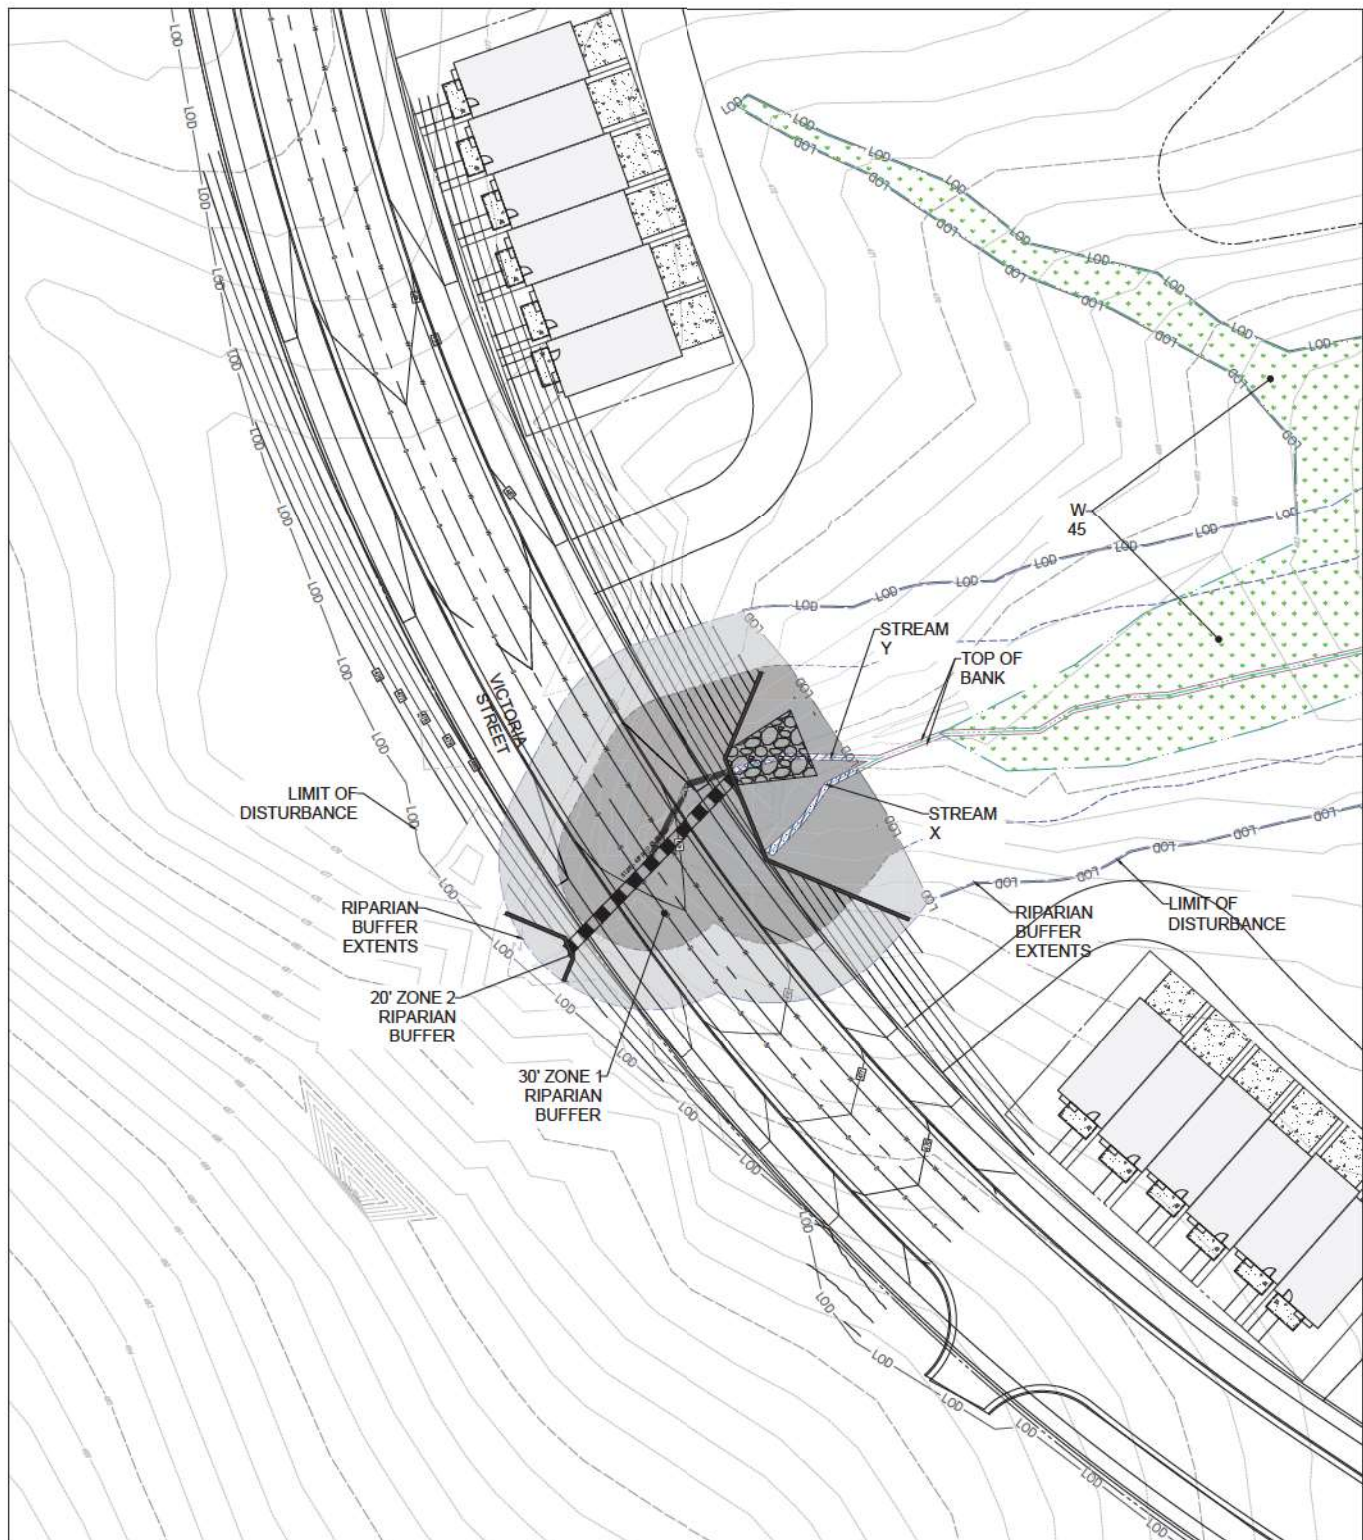


**NOTE: PARCELS SHOWN EXCLUDE ROW OF ROADS
AND RAILROAD AS SHOWN IN GRANVILLE COUNTY
GIS**

STREAM IMPACTS													
IMPACT NUMBER	IMPACT SPECIFICATION	PERMANENT STREAM IMPACTS				PERMANENT NO-PERM LOSS STREAM IMPACTS				TEMPORARY STREAM IMPACTS			
		(SF)	(AC)	(LF)	(CY)	(SF)	(AC)	(LF)	(CY)	(SF)	(AC)	(LF)	(CY)
8	CROSSING #8	90	0.002	54	7	54	0.001	27	2	122	0.003	56	6
TOTAL		90	0.002	54	7	54	0.001	27	2	122	0.003	56	6

WETLAND IMPACTS												STREAM BUFFER IMPACTS							
IMPACT NUMBER	IMPACT SPECIFICATION	PERMANENT WETLAND IMPACTS			NO-PERM LOSS WETLAND IMPACTS			TEMPORARY WETLAND IMPACTS			TOTAL WETLAND DISTURBANCE (CY)	IMPACT NUMBER	IMPACT SPECIFICATION	ZONE 1 PERMANENT STREAM BUFFER IMPACTS		ZONE 2 PERMANENT STREAM BUFFER IMPACTS			
		(SF)	(AC)	(CY)	(SF)	(AC)	(CY)	(SF)	(AC)	(CY)				(SF)	(AC)	(SF)	(AC)		
8	CROSSING #8	0	0	0	0	0	0	0	0	0	0	8	CROSSING #8	7,786	0.179	5,844	0.134		
TOTAL		0	0	0	0	0	0	0	0	0	0	TOTAL		7,786	0.179	5,844	0.134		



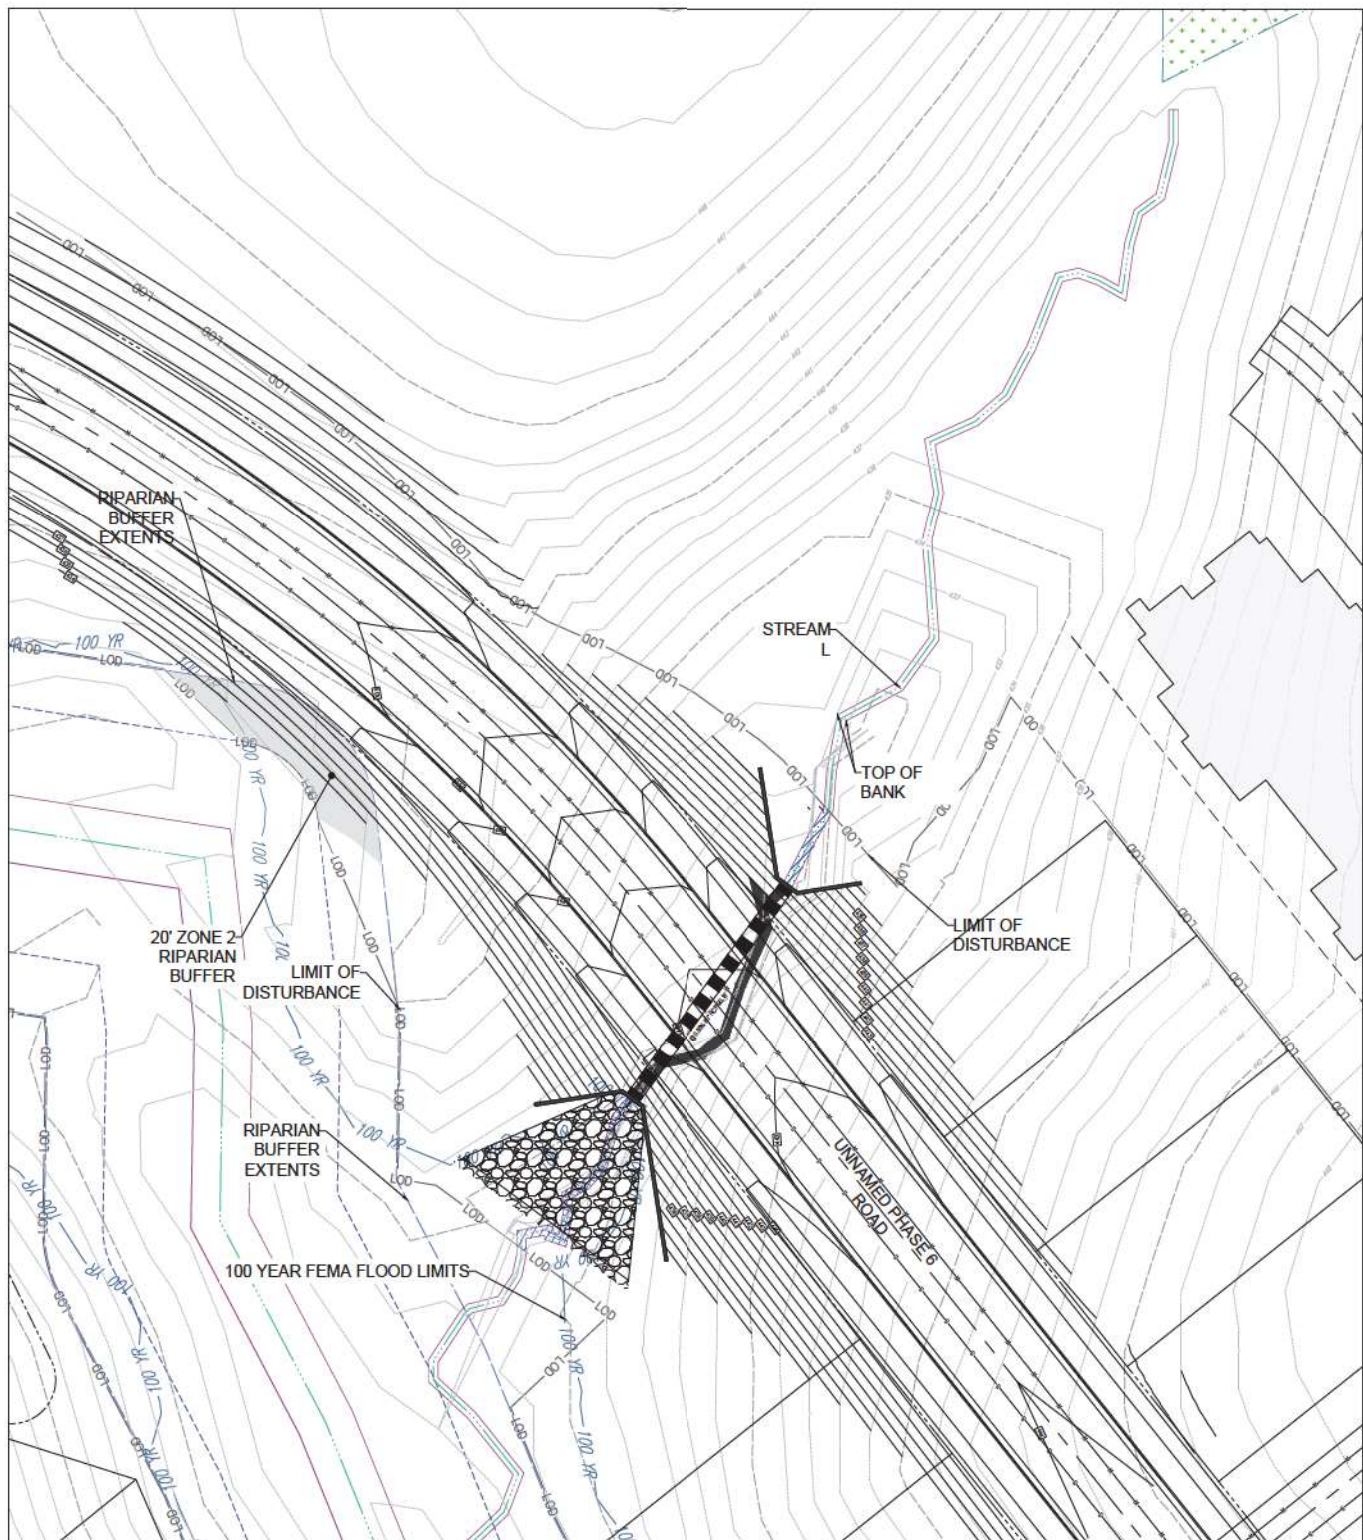


NOTE: PARCELS SHOWN EXCLUDE ROW OF ROADS
AND RAILROAD AS SHOWN IN GRANVILLE COUNTY
GIS

STREAM IMPACTS													
IMPACT NUMBER	IMPACT SPECIFICATION	PERMANENT STREAM IMPACTS				PERMANENT NO-PERM LOSS STREAM IMPACTS				TEMPORARY STREAM IMPACTS			
		(SF)	(AC)	(LF)	(CY)	(SF)	(AC)	(LF)	(CY)	(SF)	(AC)	(LF)	(CY)
9	CROSSING #9	340	0.008	104	39	197	0.005	65	22	150	0.005	65	17
TOTAL		340	0.008	104	39	197	0.005	65	22	150	0.005	65	17

WETLAND IMPACTS												STREAM BUFFER IMPACTS							
IMPACT NUMBER	IMPACT SPECIFICATION	PERMANENT WETLAND IMPACTS			NO-PERM LOSS WETLAND IMPACTS			TEMPORARY WETLAND IMPACTS			TOTAL WETLAND DISTURBANCE (CY)	IMPACT NUMBER	IMPACT SPECIFICATION	ZONE 1 PERMANENT STREAM BUFFER IMPACTS		ZONE 2 PERMANENT STREAM BUFFER IMPACTS			
		(SF)	(AC)	(CY)	(SF)	(AC)	(CY)	(SF)	(AC)	(CY)				(SF)	(AC)	(SF)	(AC)		
9	CROSSING #9	0	0	0	0	0	0	0	0	0	0	10	CROSSING #10	0	0.000	1,884	0.043		
TOTAL		0	0	0	0	0	0	0	0	0	0	TOTAL		0	0.000	1,884	0.043		



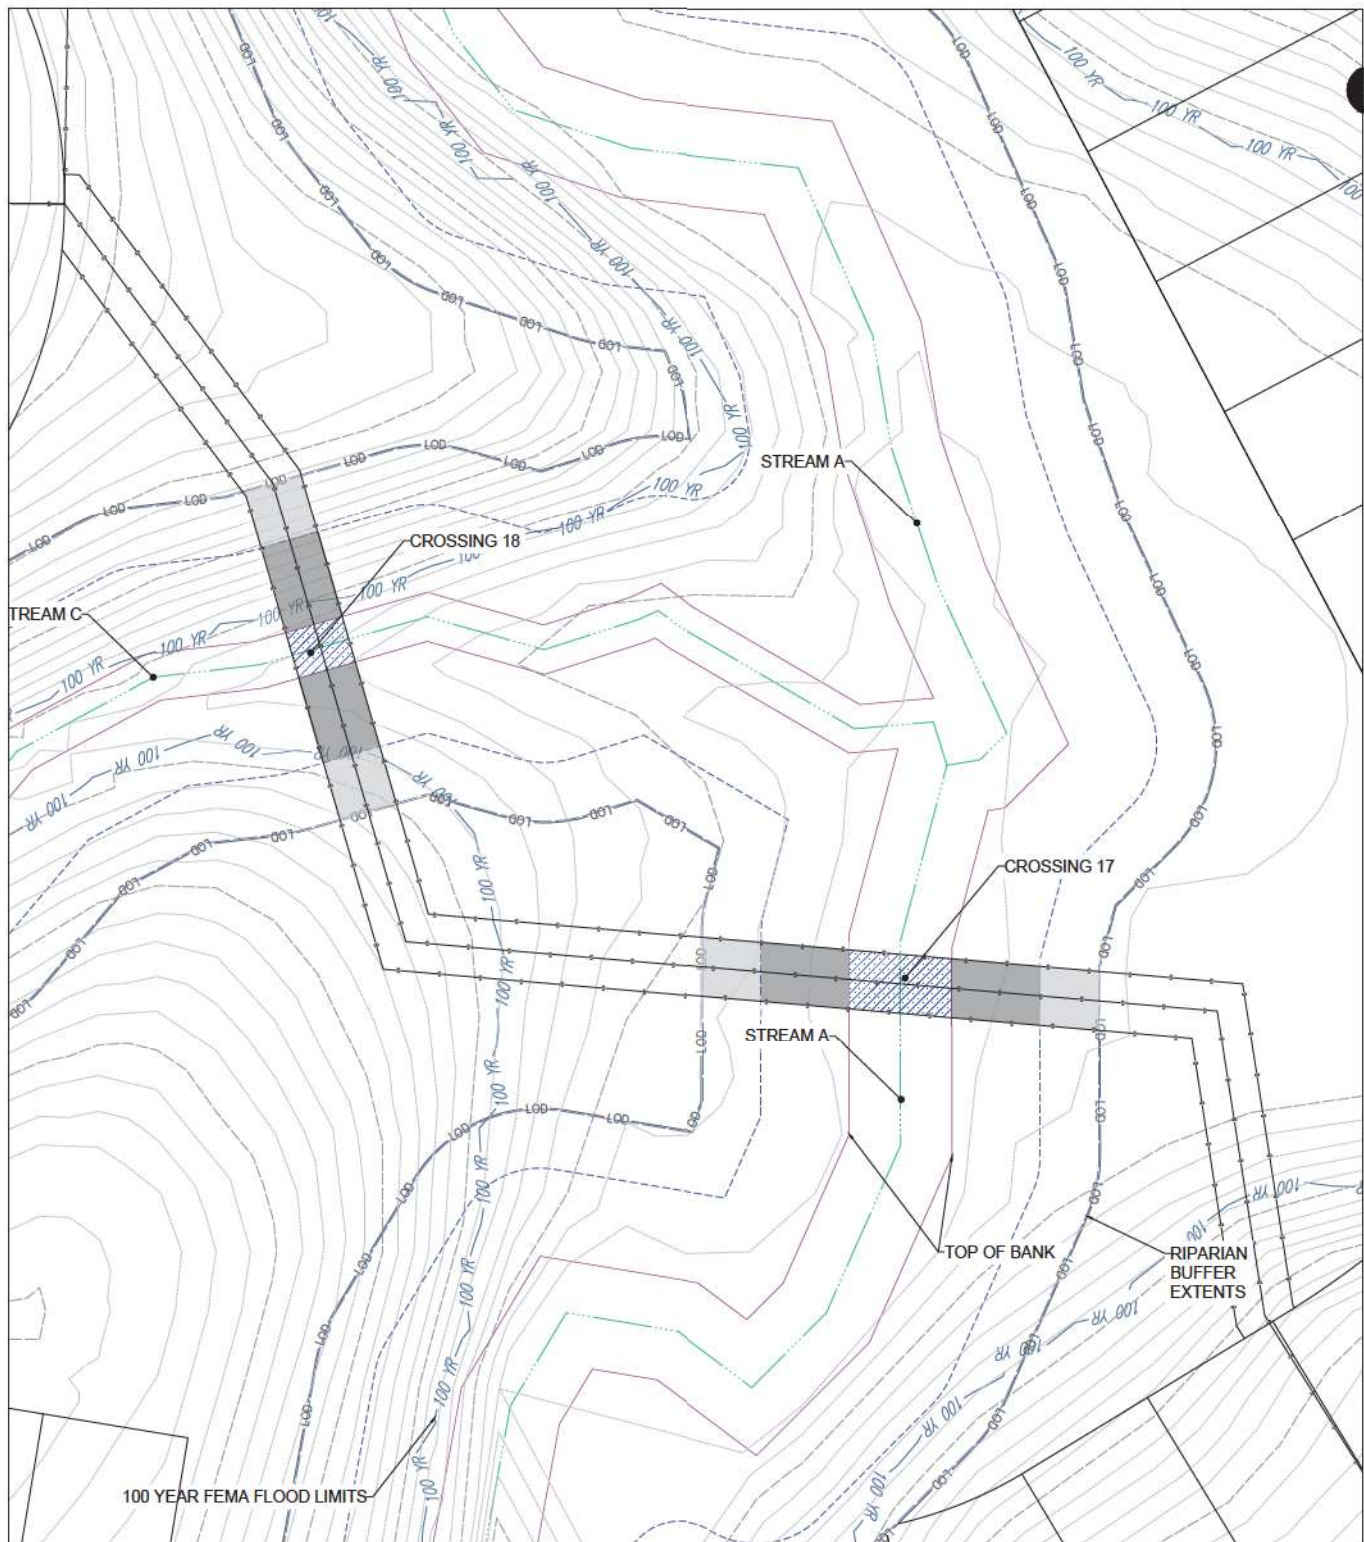

LEGEND			
	EX WETLAND		ZONE 1 100' PERMANENT STREAM BUFFER IMPACTS
	PERMANENT STREAM IMPACTS		ZONE 2 50' PERMANENT STREAM BUFFER IMPACTS
	PERMANENT NON-PERM LOSS STREAM IMPACTS		PERMANENT WETLAND IMPACTS
	TEMPORARY STREAM IMPACTS		TEMPORARY WETLAND IMPACTS


UTILITY CROSSING 17 & 18									
IMPACT NUMBER	IMPACT SPECIFICATION	UTILITY STREAM IMPACTS				UTILITY ZONE 1 BUFFER IMPACTS		UTILITY ZONE 2 BUFFER IMPACTS	
		(SF)	(AC)	(CY)	(CY)	(SF)	(AC)	(SF)	(AC)
17	UTILITY CROSSING	723	0.018	30	400	1,200	0.027	823	0.019
18	UTILITY CROSSING	322	0.007	30	95	1,200	0.027	820	0.019


CROSSING 17 & 18 **OXFORD PARK**

OXFORD, NC 27565 | EXHA - 0



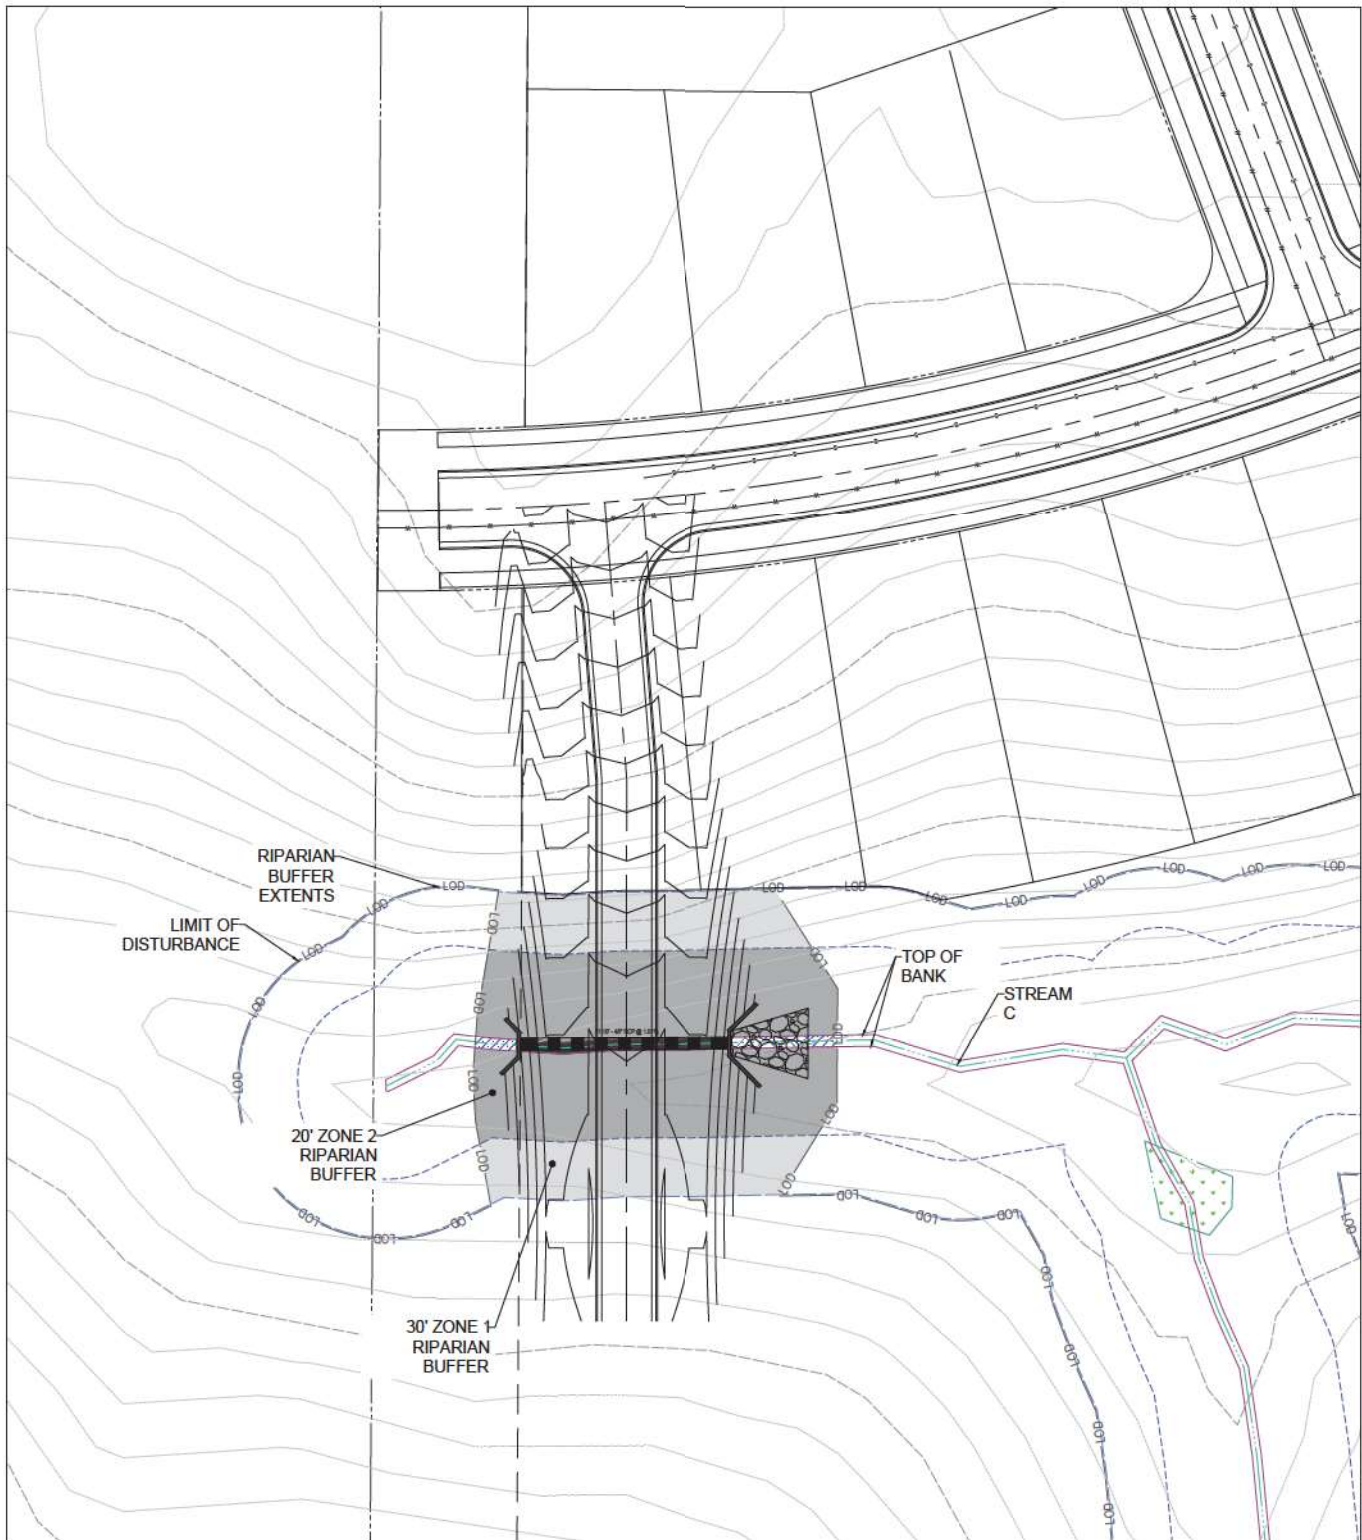




NOTE: PARCELS SHOWN EXCLUDE ROW OF ROADS AND RAILROAD AS SHOWN IN GRANVILLE COUNTY GIS

STREAM IMPACTS														
IMPACT NUMBER	IMPACT SPECIFICATION	PERMANENT STREAM IMPACTS				PERMANENT NO-PERM LOSS STREAM IMPACTS				TEMPORARY STREAM IMPACTS				
		(SF)	(AC)	(LF)	(CY)	(SF)	(AC)	(LF)	(CY)	(SF)	(AC)	(LF)	(CY)	
21	CROSSING #21	286	0.006	48	21	108	0.002	26	8	95	0.002	23	7	
TOTAL		286	0.006	48	21	108	0.002	26	8	95	0.002	23	7	
WETLAND IMPACTS												TOTAL WETLAND DISTURBANCE (CY)	IMPACT NUMBER	IMPACT SPECIFICATION
IMPACT NUMBER	IMPACT SPECIFICATION	PERMANENT WETLAND IMPACTS			NO-PERM LOSS WETLAND IMPACTS			TEMPORARY WETLAND IMPACTS						
		(SF)	(AC)	(CY)	(SF)	(AC)	(CY)	(SF)	(AC)	(CY)				
21	CROSSING #21	0	0	0	0	0	0	0	0	0	0	0	21	CROSSING #21
TOTAL		0	0	0	0	0	0	0	0	0	0	0	TOTAL	

LEGEND			
	EX WETLAND		ZONE 1 PERMANENT STREAM BUFFER IMPACTS
	PERMANENT STREAM IMPACTS		ZONE 2 PERMANENT STREAM BUFFER IMPACTS
	PERMANENT NO-PERM LOSS STREAM IMPACTS		PERMANENT WETLAND IMPACTS
	TEMPORARY STREAM IMPACTS		TEMPORARY WETLAND IMPACTS

STREAM BUFFER IMPACTS					
IMPACT NUMBER	IMPACT SPECIFICATION	ZONE 1 PERMANENT STREAM BUFFER IMPACTS		ZONE 2 PERMANENT STREAM BUFFER IMPACTS	
		(SF)	(AC)	(SF)	(AC)
21	CROSSING #21	7,280	0.167	4,207	0.096
TOTAL		7,280	0.167	4,207	0.096



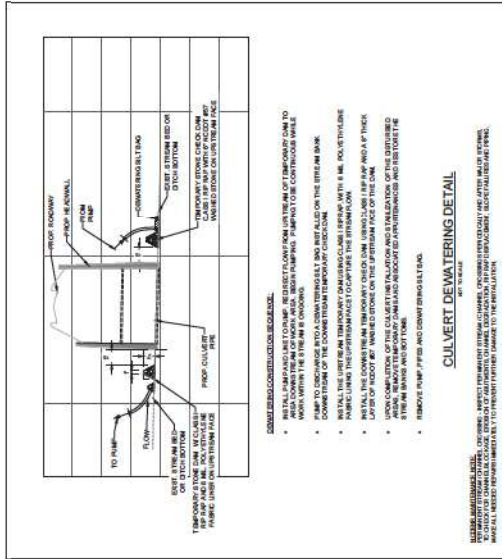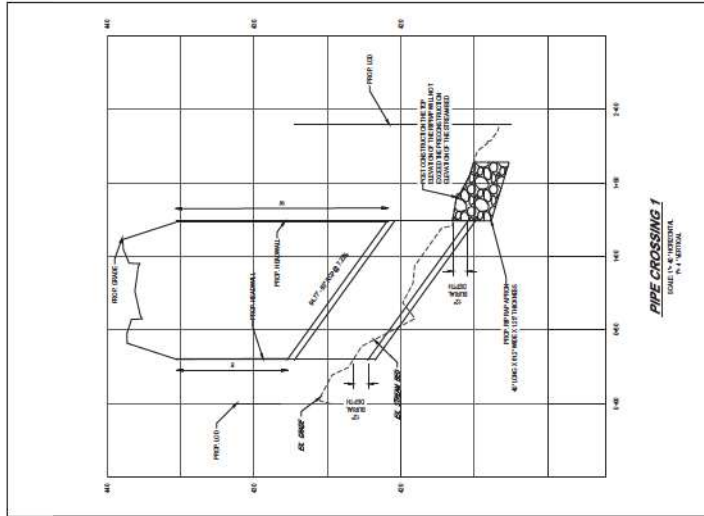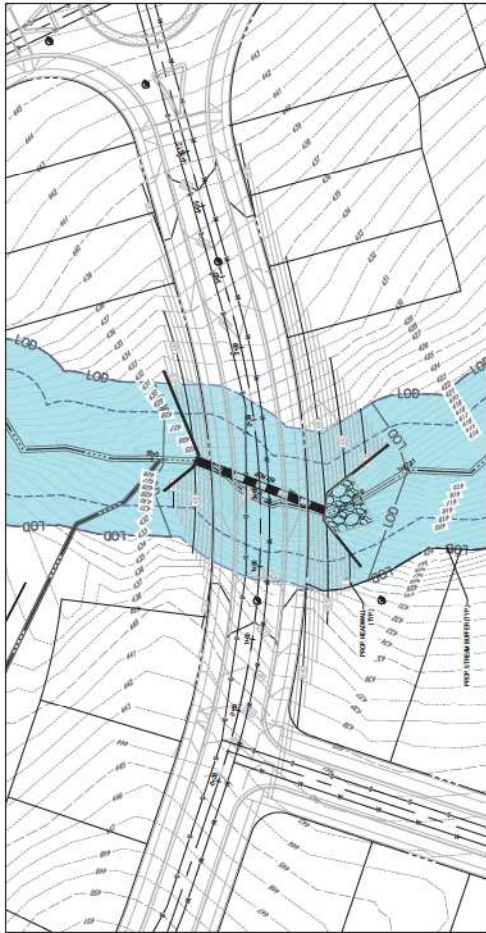

BOHLER
BOHLER ENGINEERING NC, PLLC
SITE CIVIL AND CONSULTING ENGINEERING
LAND SURVEYING
LANDSCAPE ARCHITECTURE
PERMITTING SERVICES
TRANSPORTATION SERVICES

REV	DATE	COMMENTS
1	08/08/2023	ISSUED FOR PERMITTING
2	08/08/2023	ISSUED FOR PERMITTING
811
Call Before You Dig
ALWAYS CALL 811
It's Free. It's Fast. It's Safe.


PERMIT SET
THE DRAWING IS FOR THE PROPOSED PROJECT ONLY. IT IS NOT TO BE USED FOR ANY OTHER PURPOSE.







STREAM CROSSING 1 PLAN & PROFILES
SHEET NUMBER: C-801
REVISION: 1 - 08/08/2023

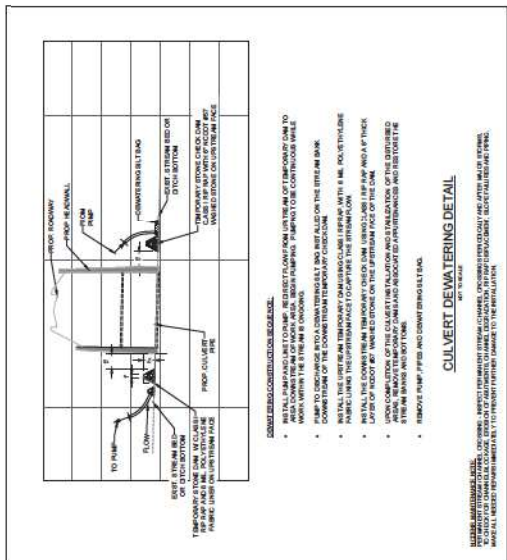

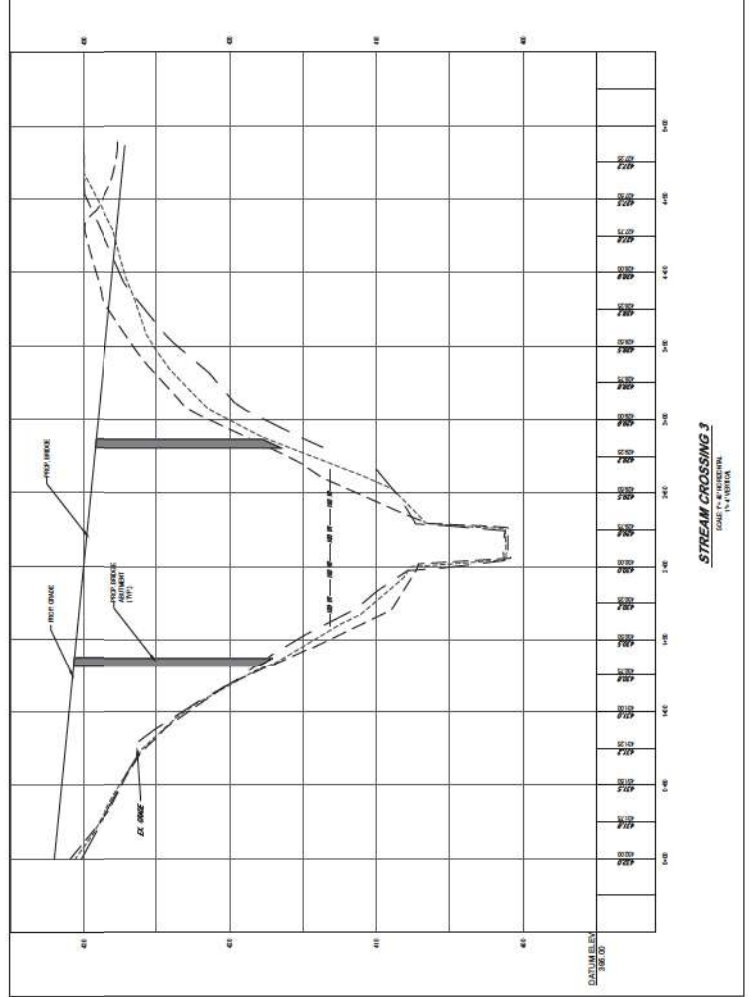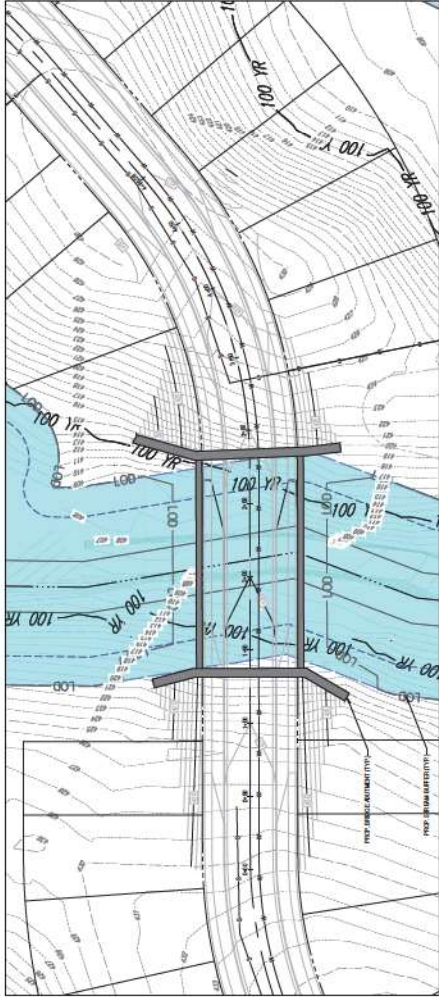

BOHLER
BOHLER ENGINEERING NC, PLLC
SITE CIVIL AND CONSULTING ENGINEERING
LANDSCAPE ARCHITECTURE
SUSTAINABLE DESIGN
PERMITTING SERVICES
TRANSPORTATION SERVICES

REV	DATE	COMMENT
1	08/08/2023	ISSUED FOR PERMIT
2	08/08/2023	ISSUED FOR PERMIT
811
Call Before You Dig
ALWAYS CALL 811
It's Free. It's Fast. It's Safe.

PERMIT SET
THE DRAWING IS FOR THE PROPOSED PROJECT ONLY. IT IS NOT TO BE USED FOR ANY OTHER PROJECT.









STREAM CROSSING 3
PLAN & PROFILES
C-803

REVISION: 3 - 08/08/23



- 14 JUL 2002

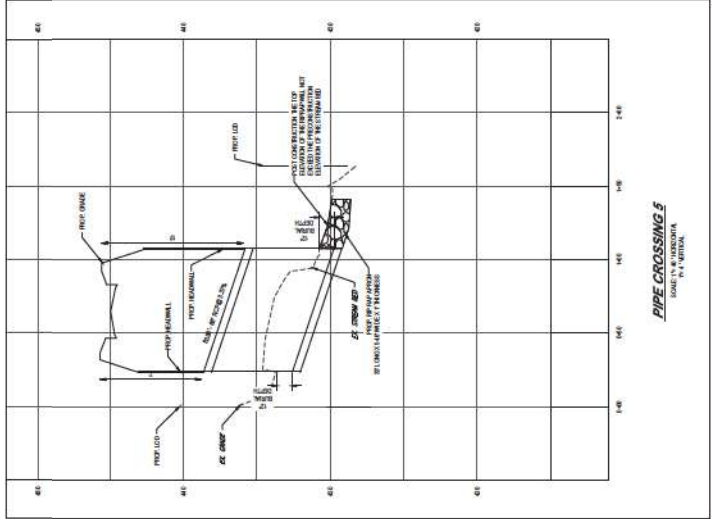

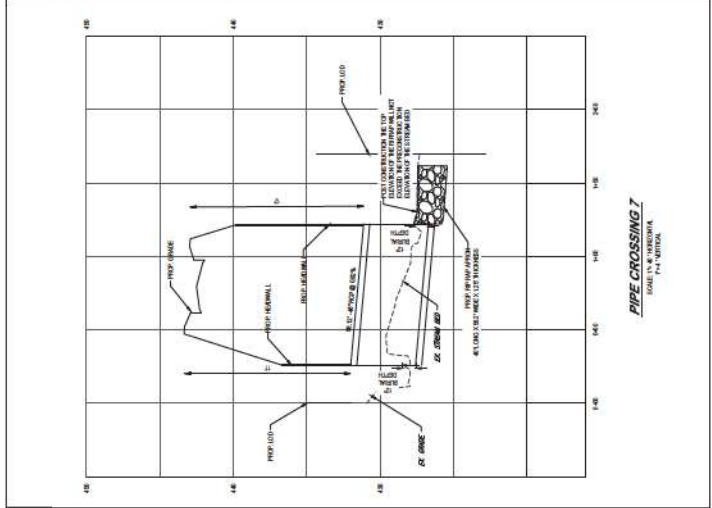

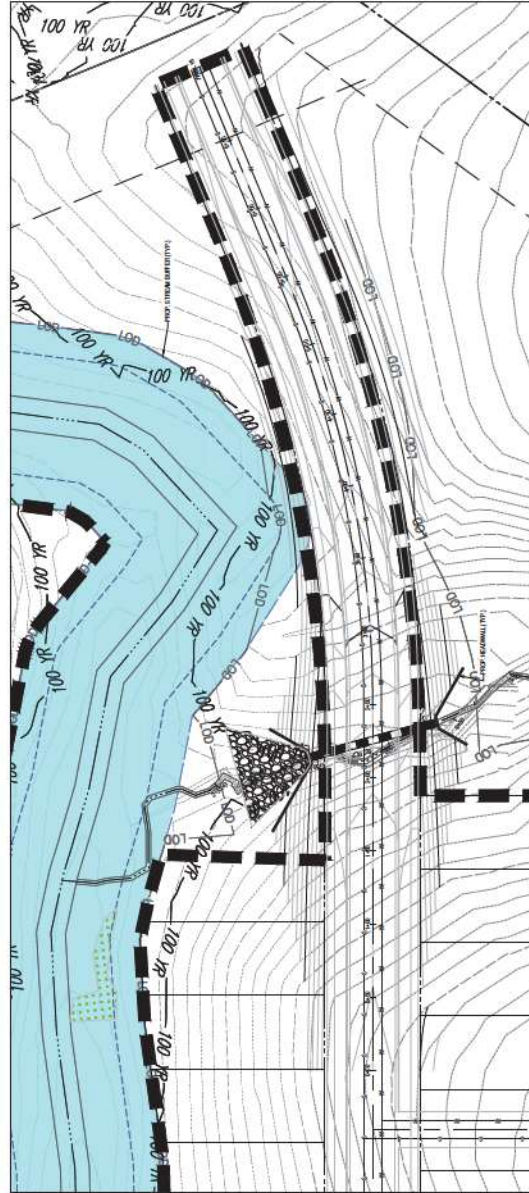

1" = 40'

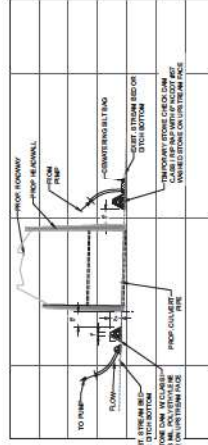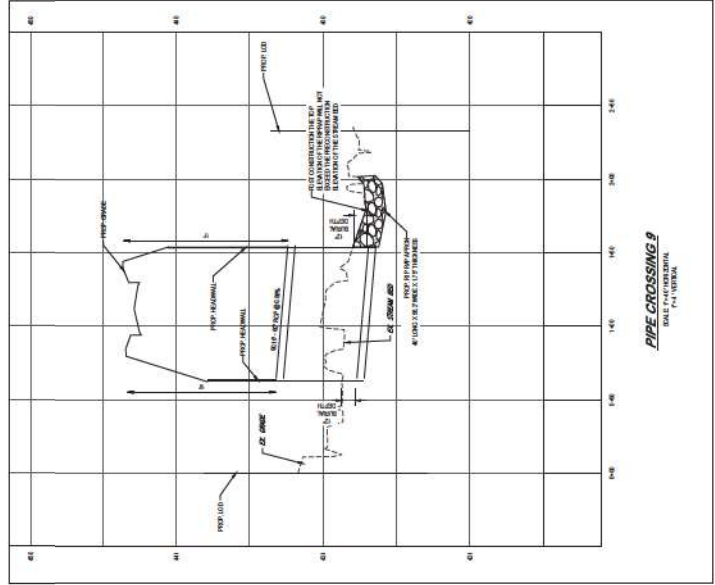

CULVERT DEWATERING DETAIL

NOT TO SCALE


BOHLER
BOHLER ENGINEERING NC, PLLC
LAND SURVEYING
LANDSCAPE ARCHITECTURE
PLANNING
TRANSPORTATION SERVICES
PERMITTING SERVICES

REV	DATE	COMMENTS




BOHLER
BOHLER ENGINEERING NC, PLLC
4130 TAYLOR AVE. SUITE 100
DURHAM, NC 27704
Phone: (919) 286-8000
Fax: (919) 286-8001
www.bohlereng.com




REVISION: 1 - 08/01/2018

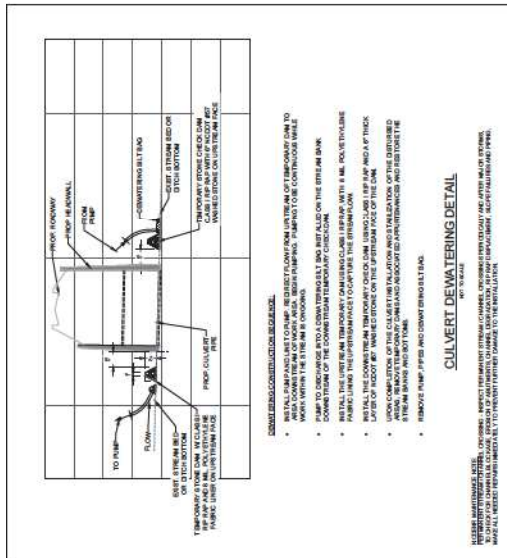



[illegible]

REV	DATE	COMMENTS
1	08/05/2020	ISSUED FOR PERMIT



PERMIT SET
THIS SET OF PLANS IS TO BE USED FOR THE PERMITTING OF THE PROJECT ONLY. IT IS NOT TO BE USED FOR CONSTRUCTION. ANY CHANGES TO THE PROJECT MUST BE APPROVED BY THE ENGINEER OF RECORD.
PROJECT NO.: 2020-001
SHEET NO.: 17 & 18
DATE: 08/05/2020
PROJECT: OXFORD PARK OF NORTH CAROLINA

PROPOSED STREAM AND WETLAND IMPACT DOCUMENTS
17 & 18
OXFORD PARK OF NORTH CAROLINA



PROPOSED DEVELOPMENT
HONOR SERVICE (S) 1519
OXFORD, NC 27568

BOHLER
BOHLER ENGINEERING, P.C. PLLC
4130 PARKLAND AVENUE, SUITE 150
RICHMOND, NC 28804
Phone: (919) 274-2000
Fax: (919) 274-2001



CROSSING 17 & 18
PLAN & PROFILES
C-813

REVISION: 3 - 08/05/2020

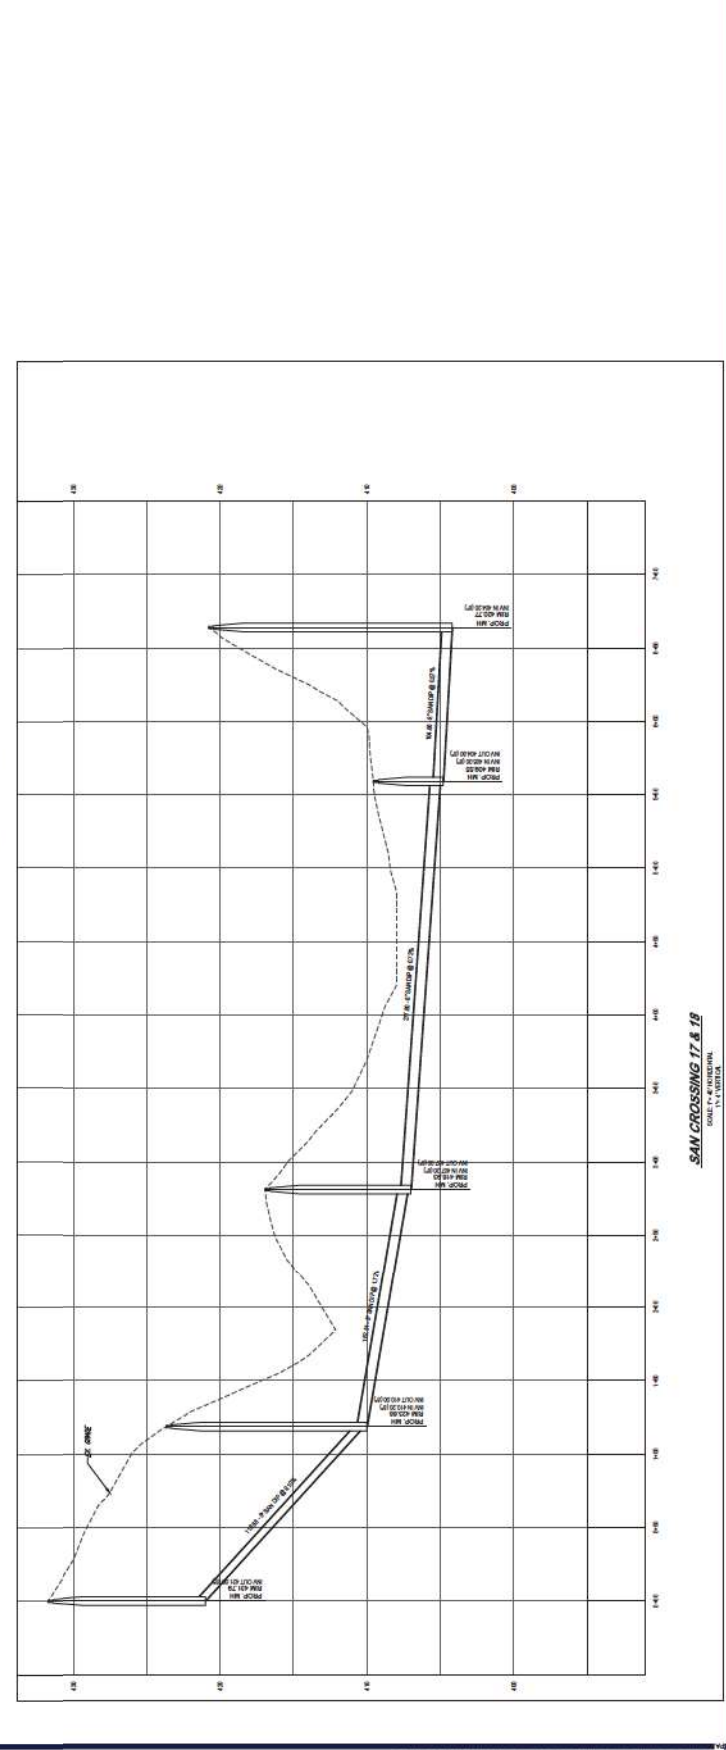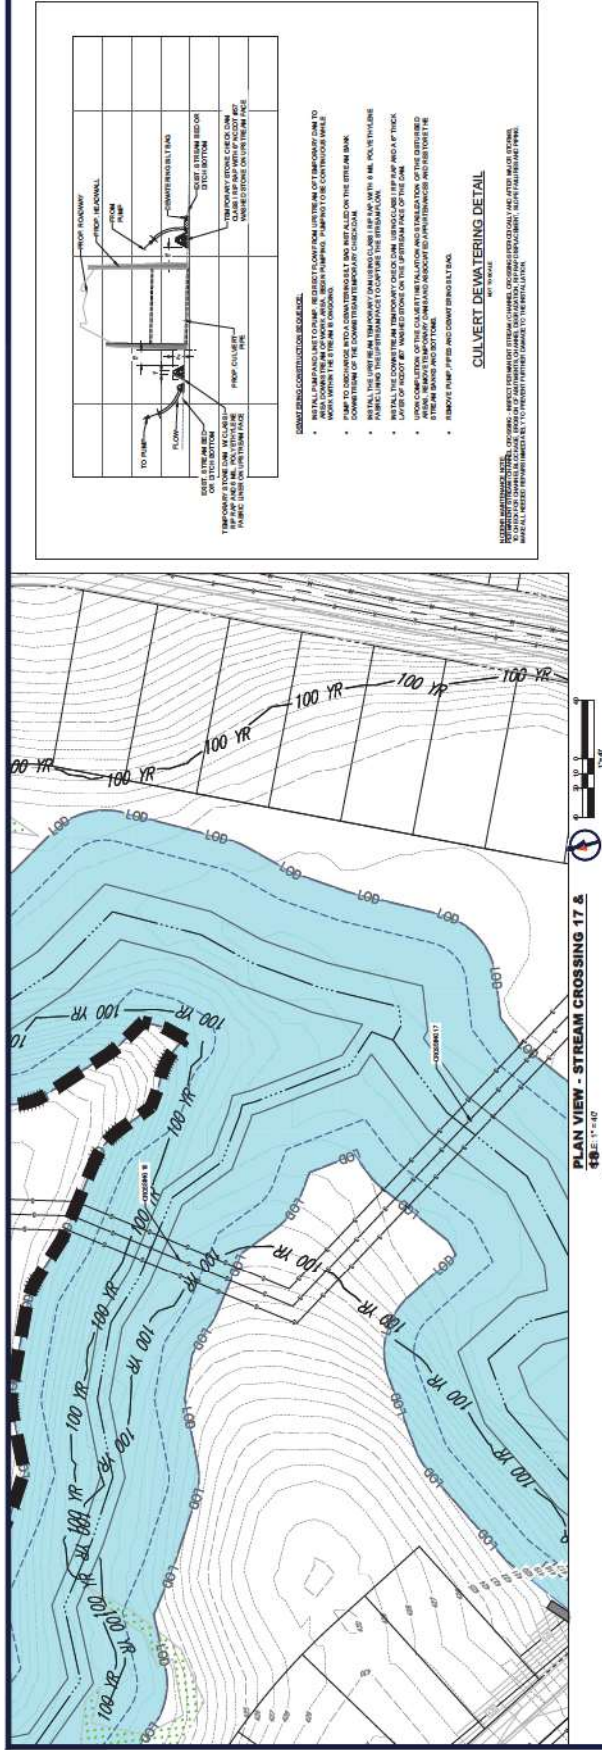

CULVERT DEMATERING DETAIL
NOT TO SCALE
