

Information shown on these drawings/maps/charts is compiled from numerous sources and may not be complete or accurate.

Aerial Imagery



Figure: A3

Project Name: Apex Gateway	
Location: 106 NC Highway 751 Apex, NC 27523	
For: BIN – AGP LLC Attn: Jon Morris	
Coordinates: 35.747992° , -78.947729°	Date: Sept, 5, 2023

Information shown on these drawings/maps/charts is compiled from numerous sources and may not be complete or accurate.

Apex Gateway Project Map

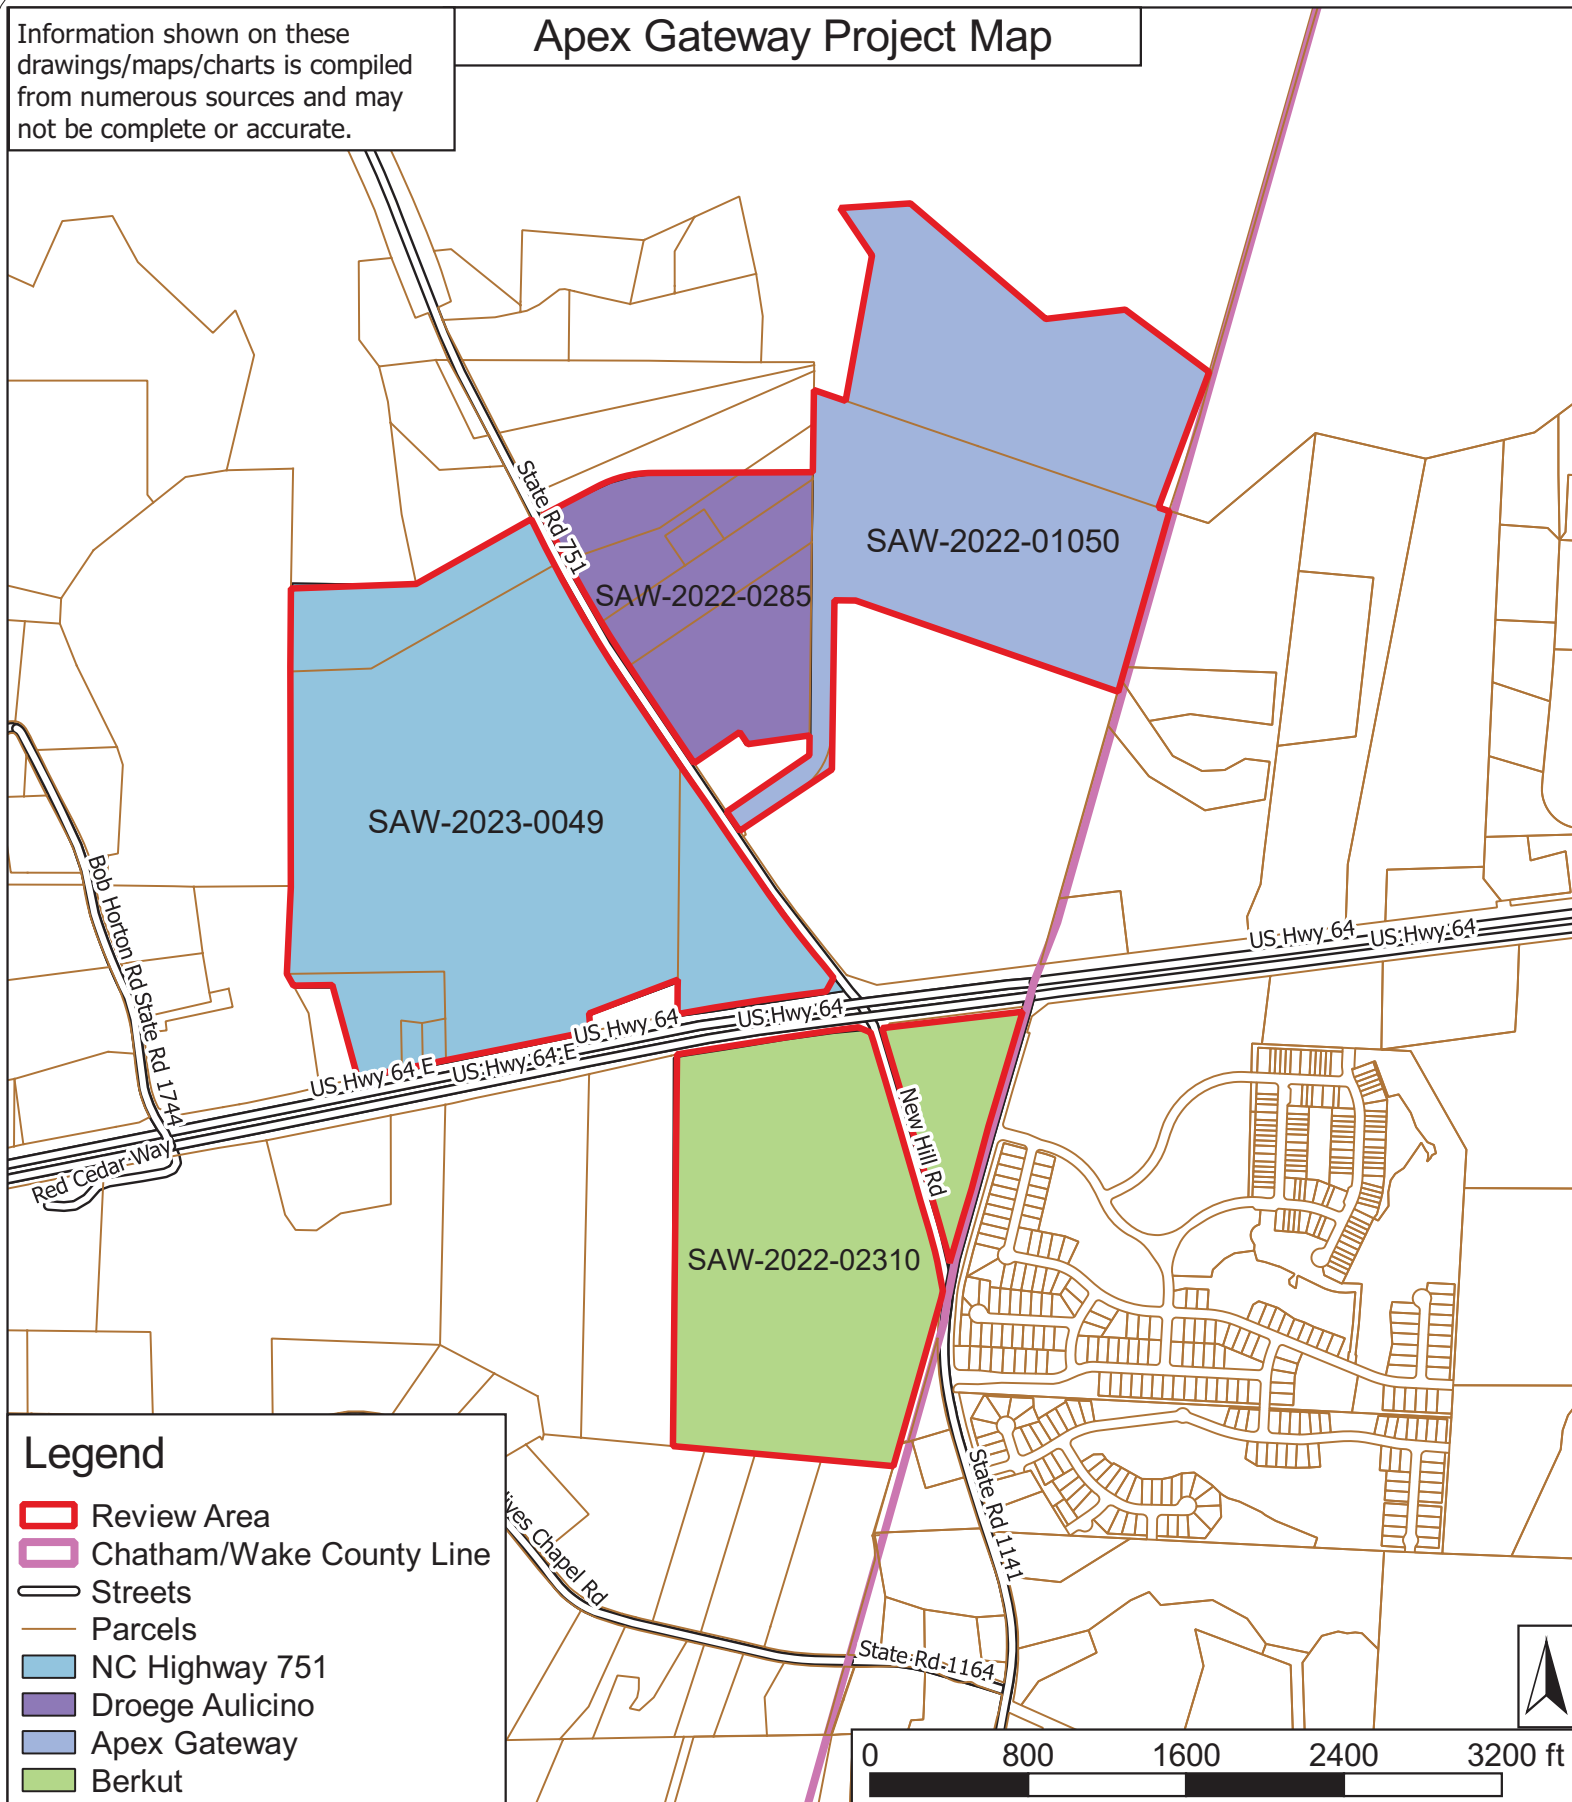


Figure: C1

Project Name: Apex Gateway

Location: 106 NC Highway 751 Apex, NC 27523


For: BIN – AGP LLC Attn: Jon Morris

Coordinates: 35.747992°, -78.947729°

Date: September 15, 2023



338 S. Sharon Amity Rd, #411
Charlotte NC, 28211

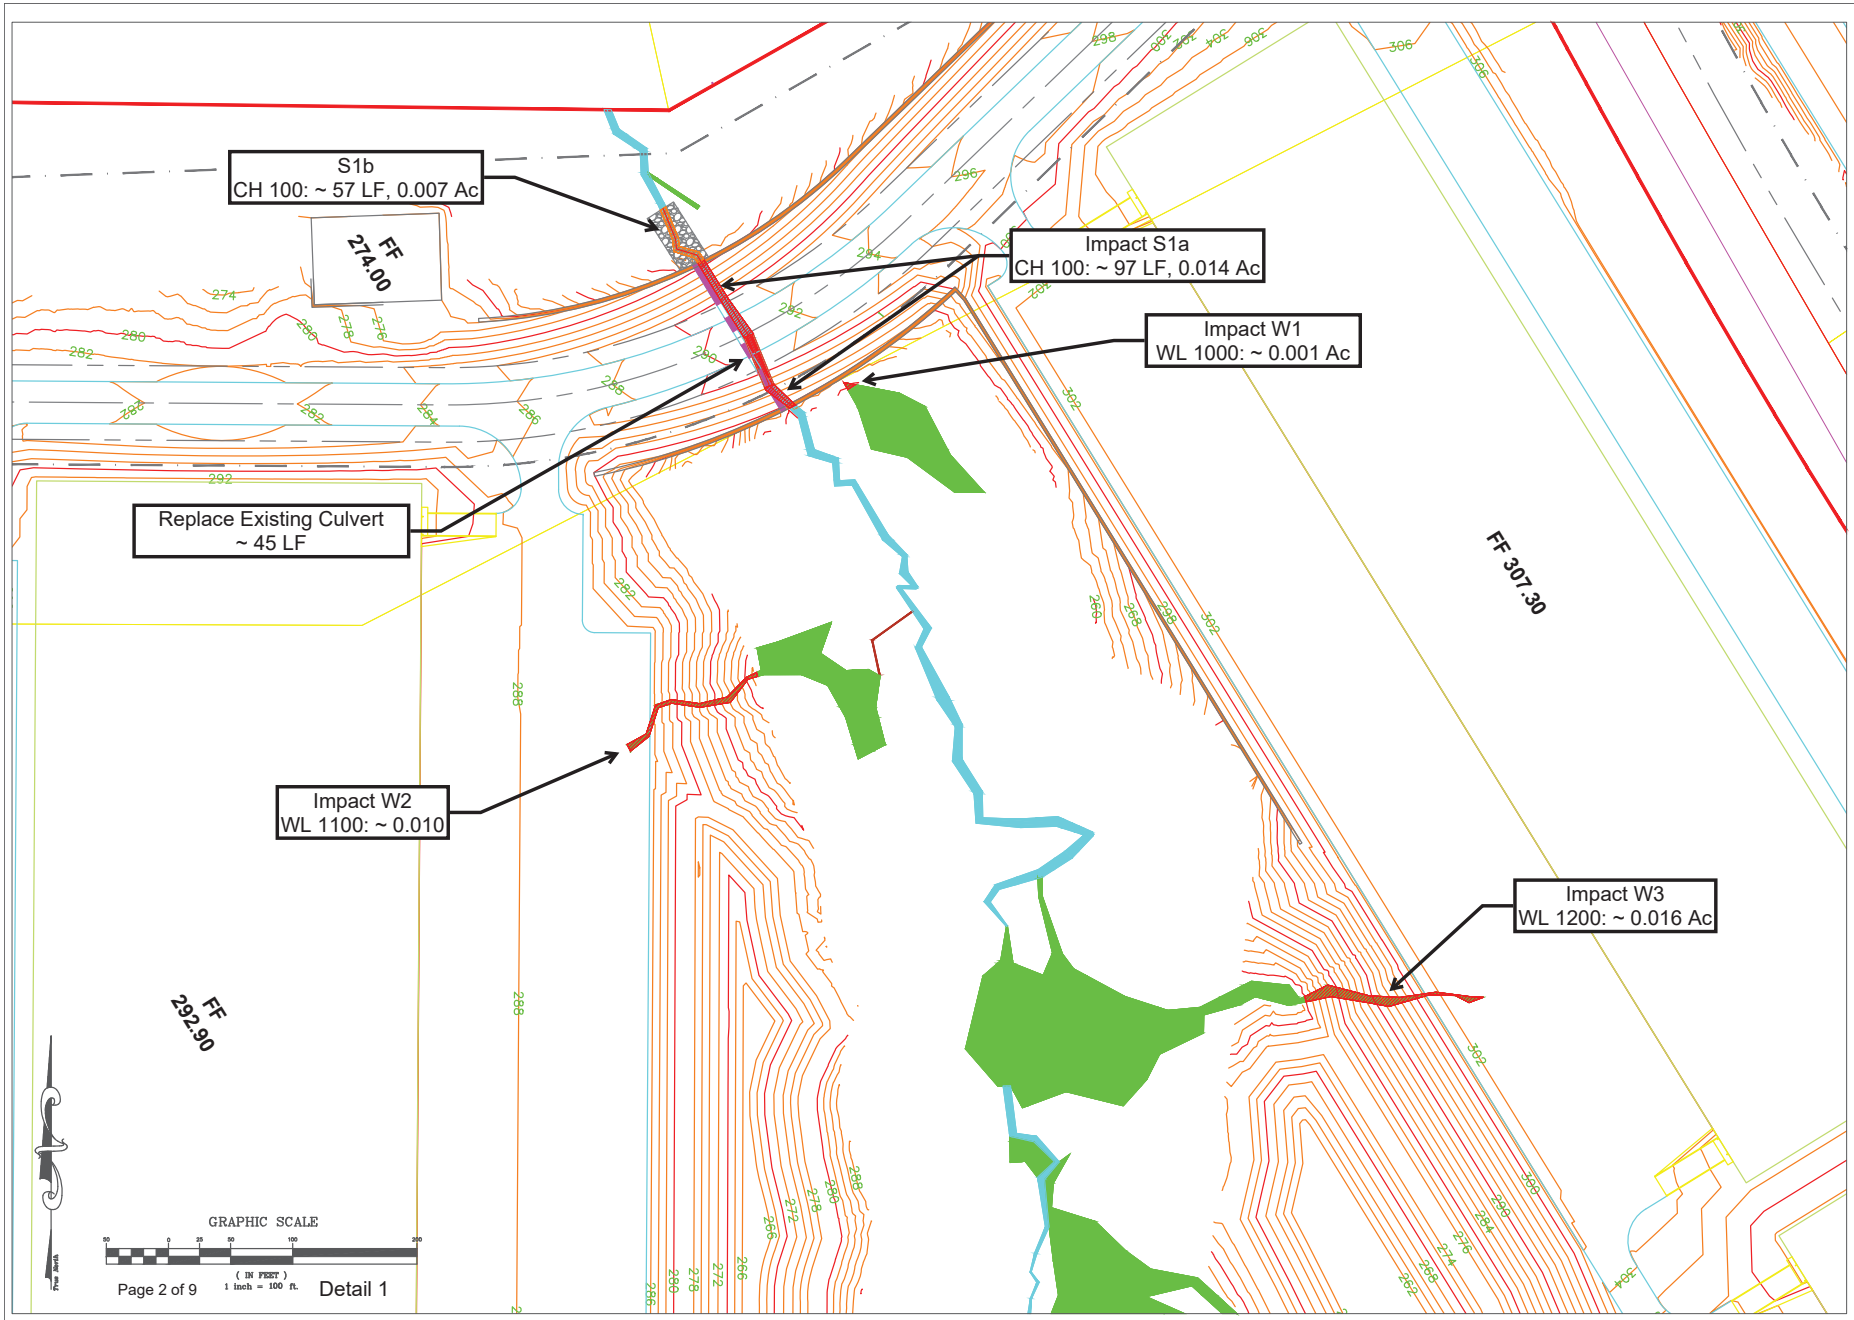

338 S. Sharon Amity Rd, #411
Charlotte NC, 28211

Apex Gateway

106 NC Highway 751
Apex, NC 27523

Coordinates: 35.747992, -78.947729

Date: June 03, 2023

Updated Sept. 11 2023

For: BIN-AGP, LLC

Attn: Jon Morris

JLR

UTS


1" = 100'

Page 2 of 9
GRAPHIC SCALE
(IN FEET)
1 inch = 100 ft.


Detail 1



FF
295.40

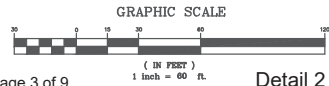

Impact W5
WL 1400: ~ 0.234 Ac

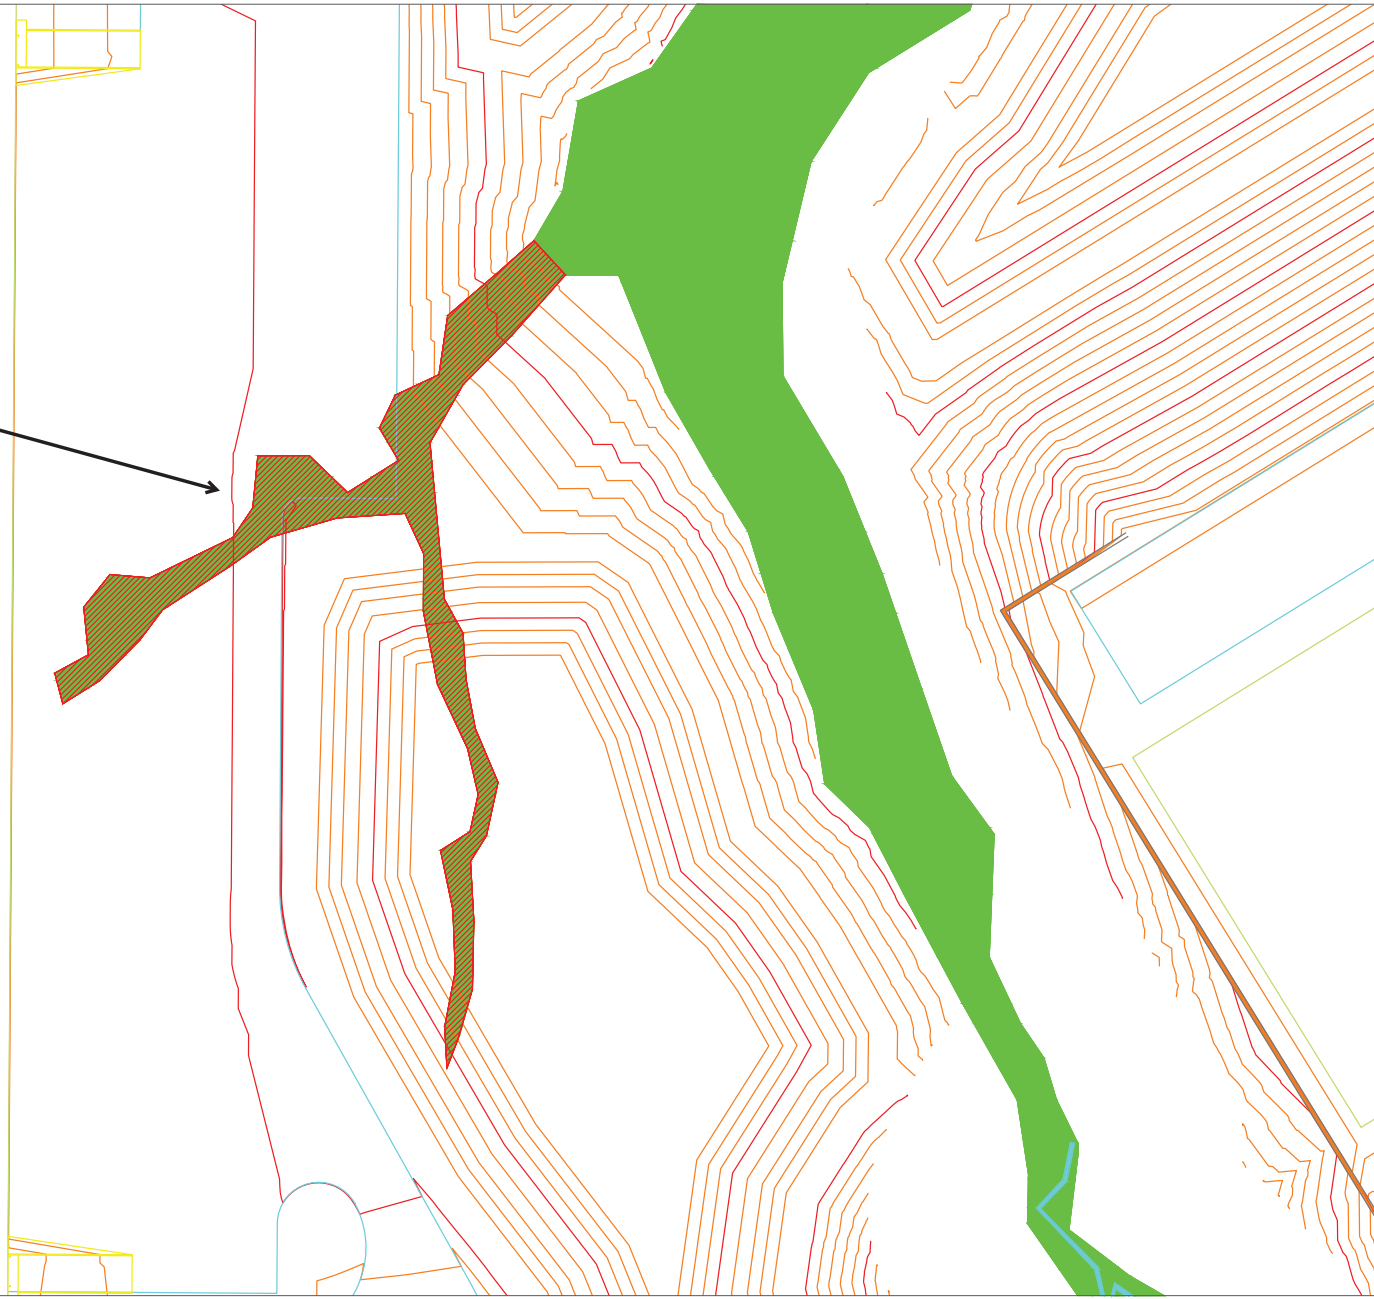


338 S. Sharon Amity Rd, #411
Charlotte NC, 28211

Apex Gateway

106 NC Highway 751
Apex, NC 27523


Coordinates: 35.747992, -78.947729

Date: June 03, 2023	JLR
Updated Sept. 11 2023	UTS
For: BIN-AGP, LLC	1" = 60'
Attn: Jon Morris	

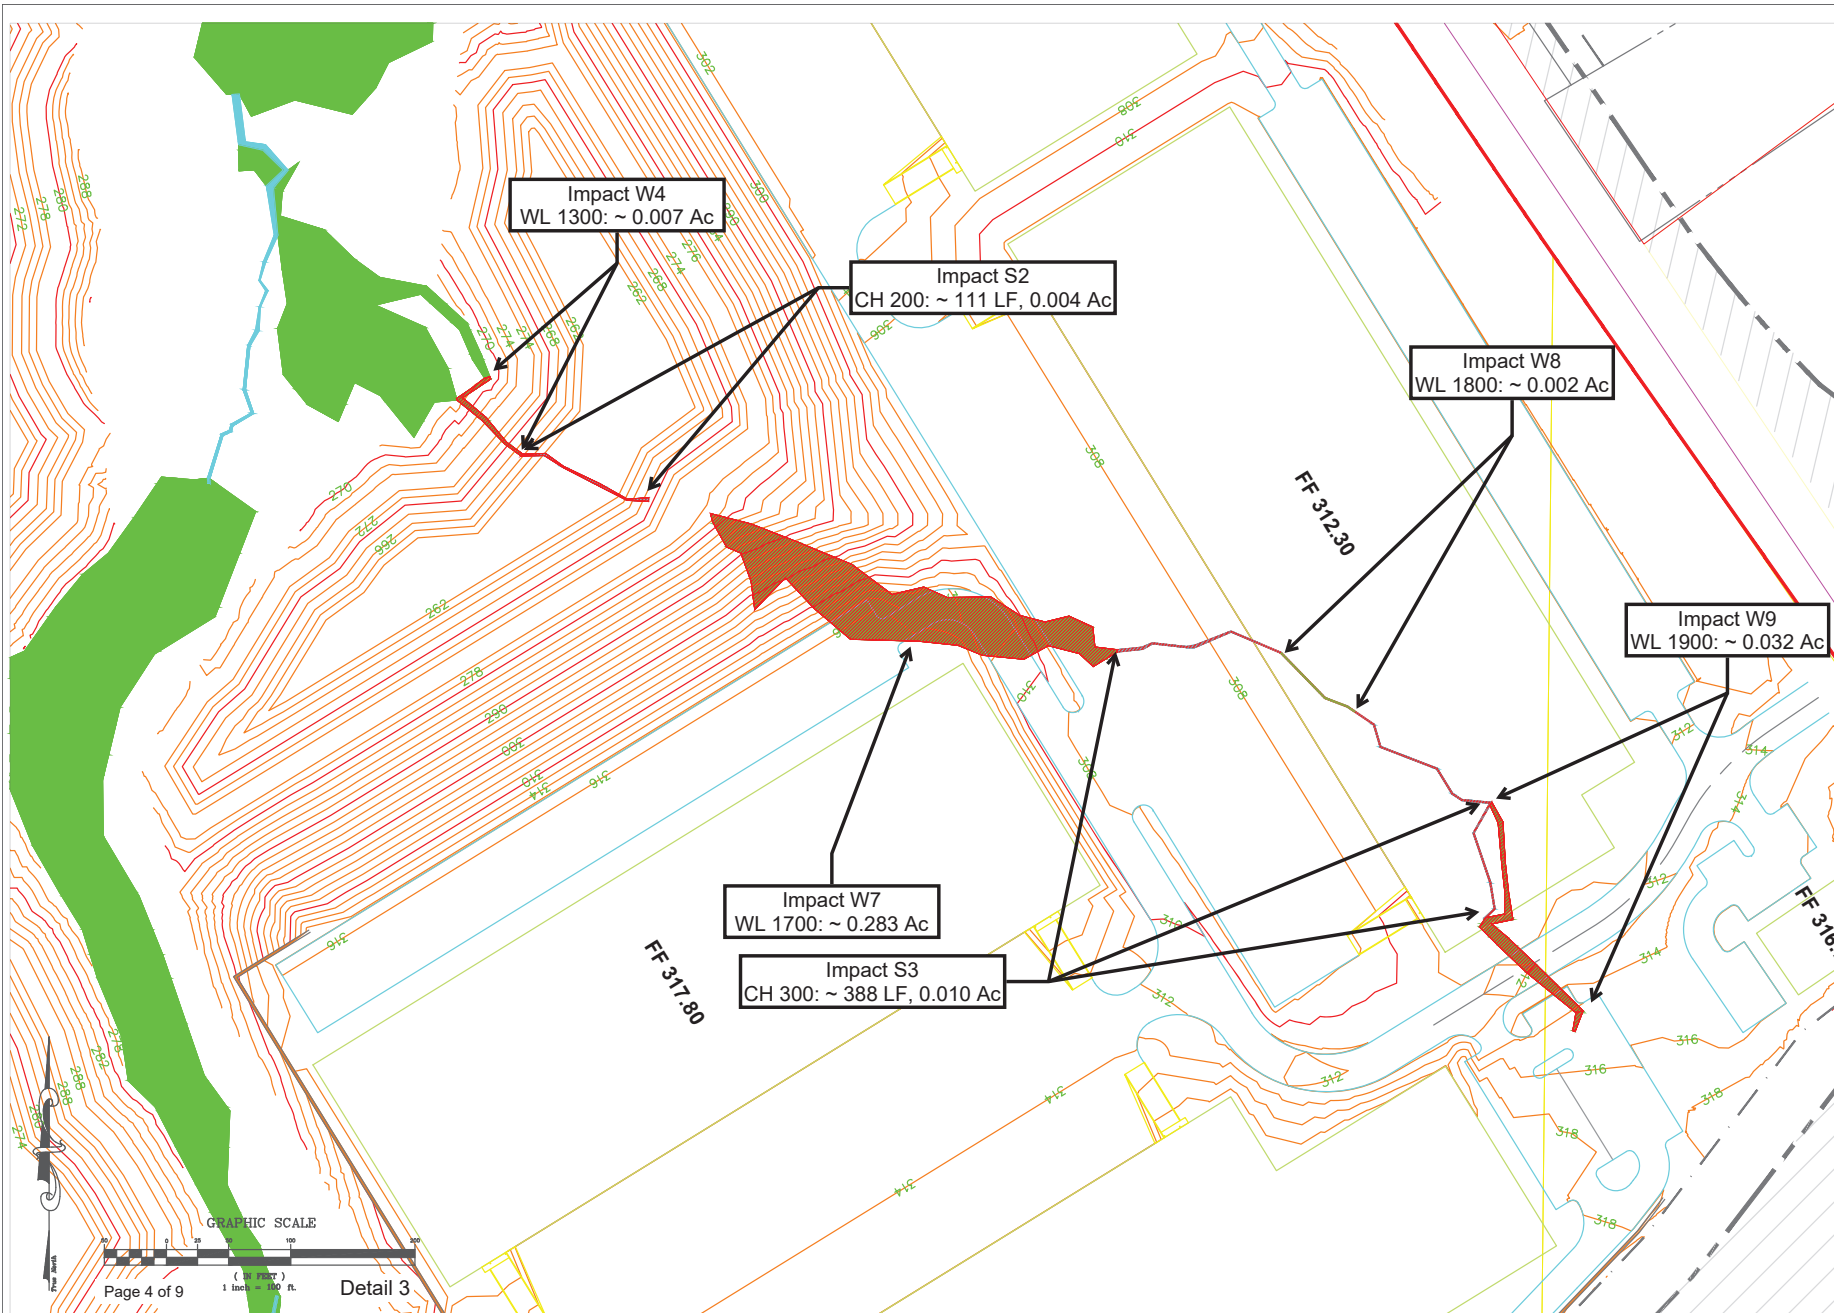

Apex Gateway
106 NC Highway 751
Apex, NC 27523
Coordinates: 35.747992, -78.947729

Date: June 03, 2023	JLR
Updated Sept. 11 2023	UTS
For: BIN-AGP, LLC	1" = 100'
Attn: Jon Morris	

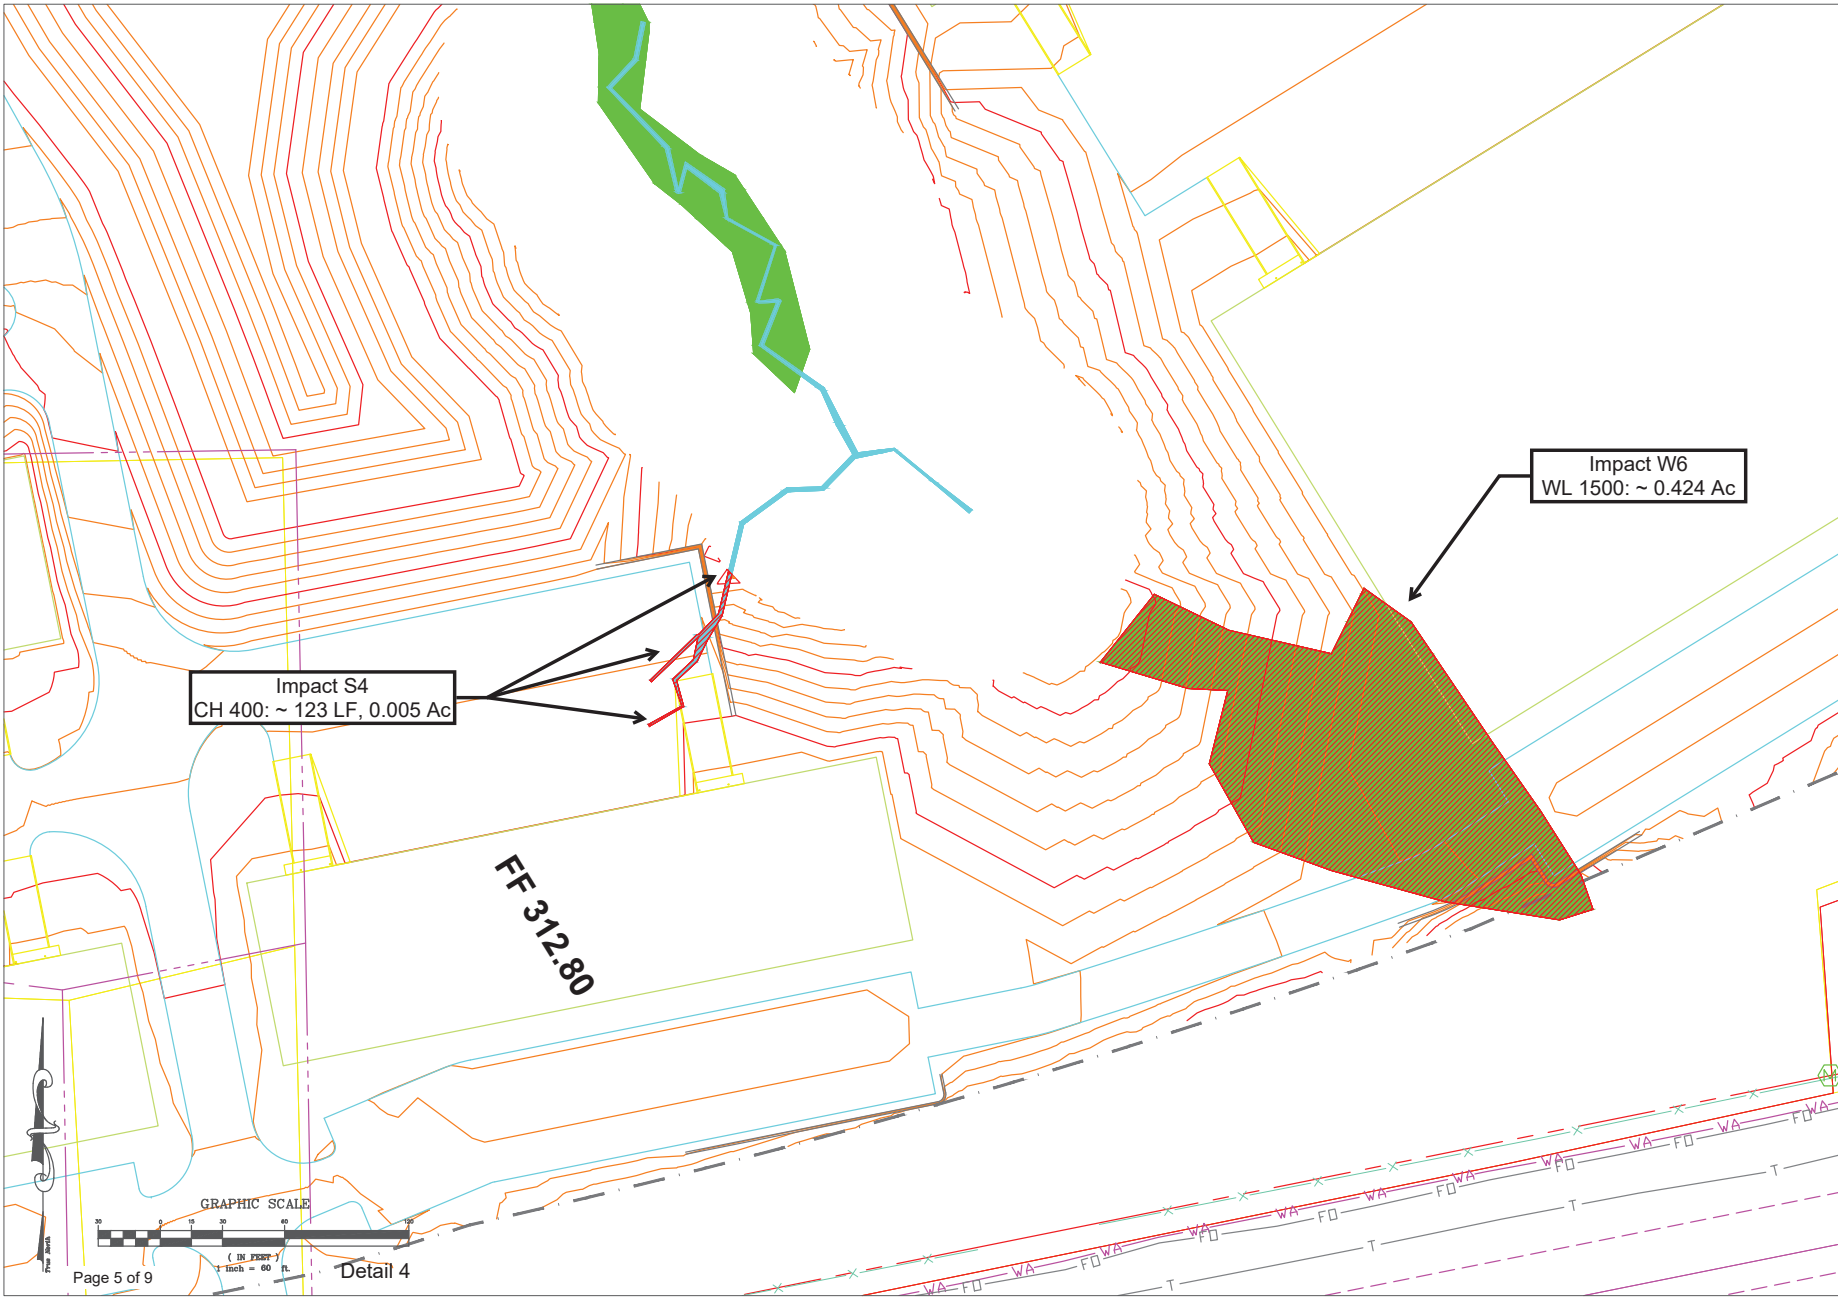

Impact S4
CH 400: ~ 123 LF, 0.005 Ac

Impact W6
WL 1500: ~ 0.424 Ac

FF 312.80

GRAPHIC SCALE

(IN FEET)

1 inch = 60 ft

Detail 4



338 S. Sharon Amity Rd, #411
Charlotte NC, 28211

Apex Gateway

106 NC Highway 751

Apex, NC 27523

Coordinates: 35.747992, -78.947729

Date: June 03, 2023

Updated Sept. 11 2023


For: BIN-AGP, LLC

Attn: Jon Morris

JLR

JTS

1" = 60'

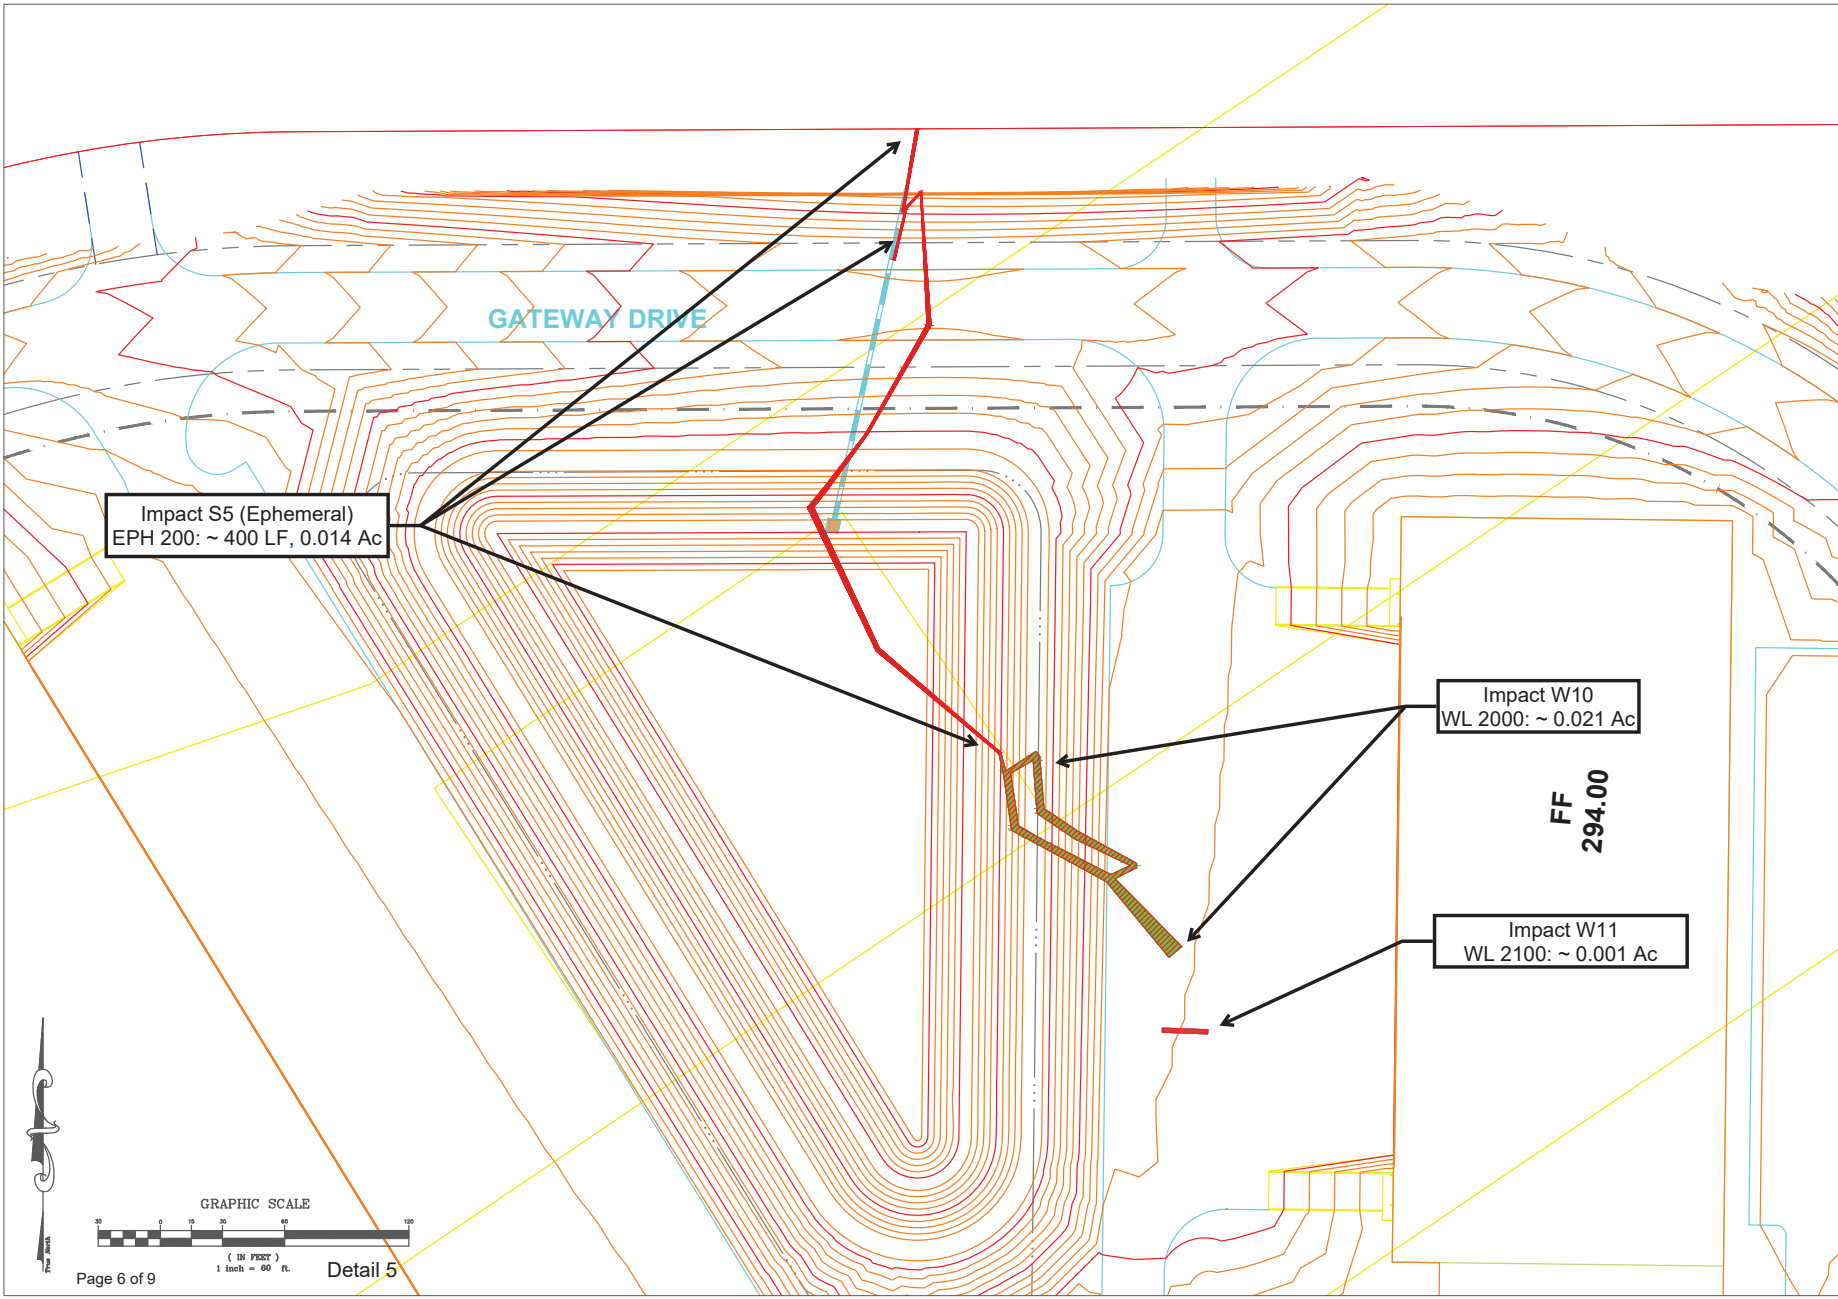

338 S. Sharon Amity Rd, #411
Charlotte NC, 28211

Apex Gateway

106 NC Highway 751
Apex, NC 27523

Coordinates: 35.747992, -78.947729

Date: June 03, 2023

Updated Sept. 11 2023


For: BIN-AGP, LLC

Attn: Jon Morris

JLR

UTS


1" = 60'

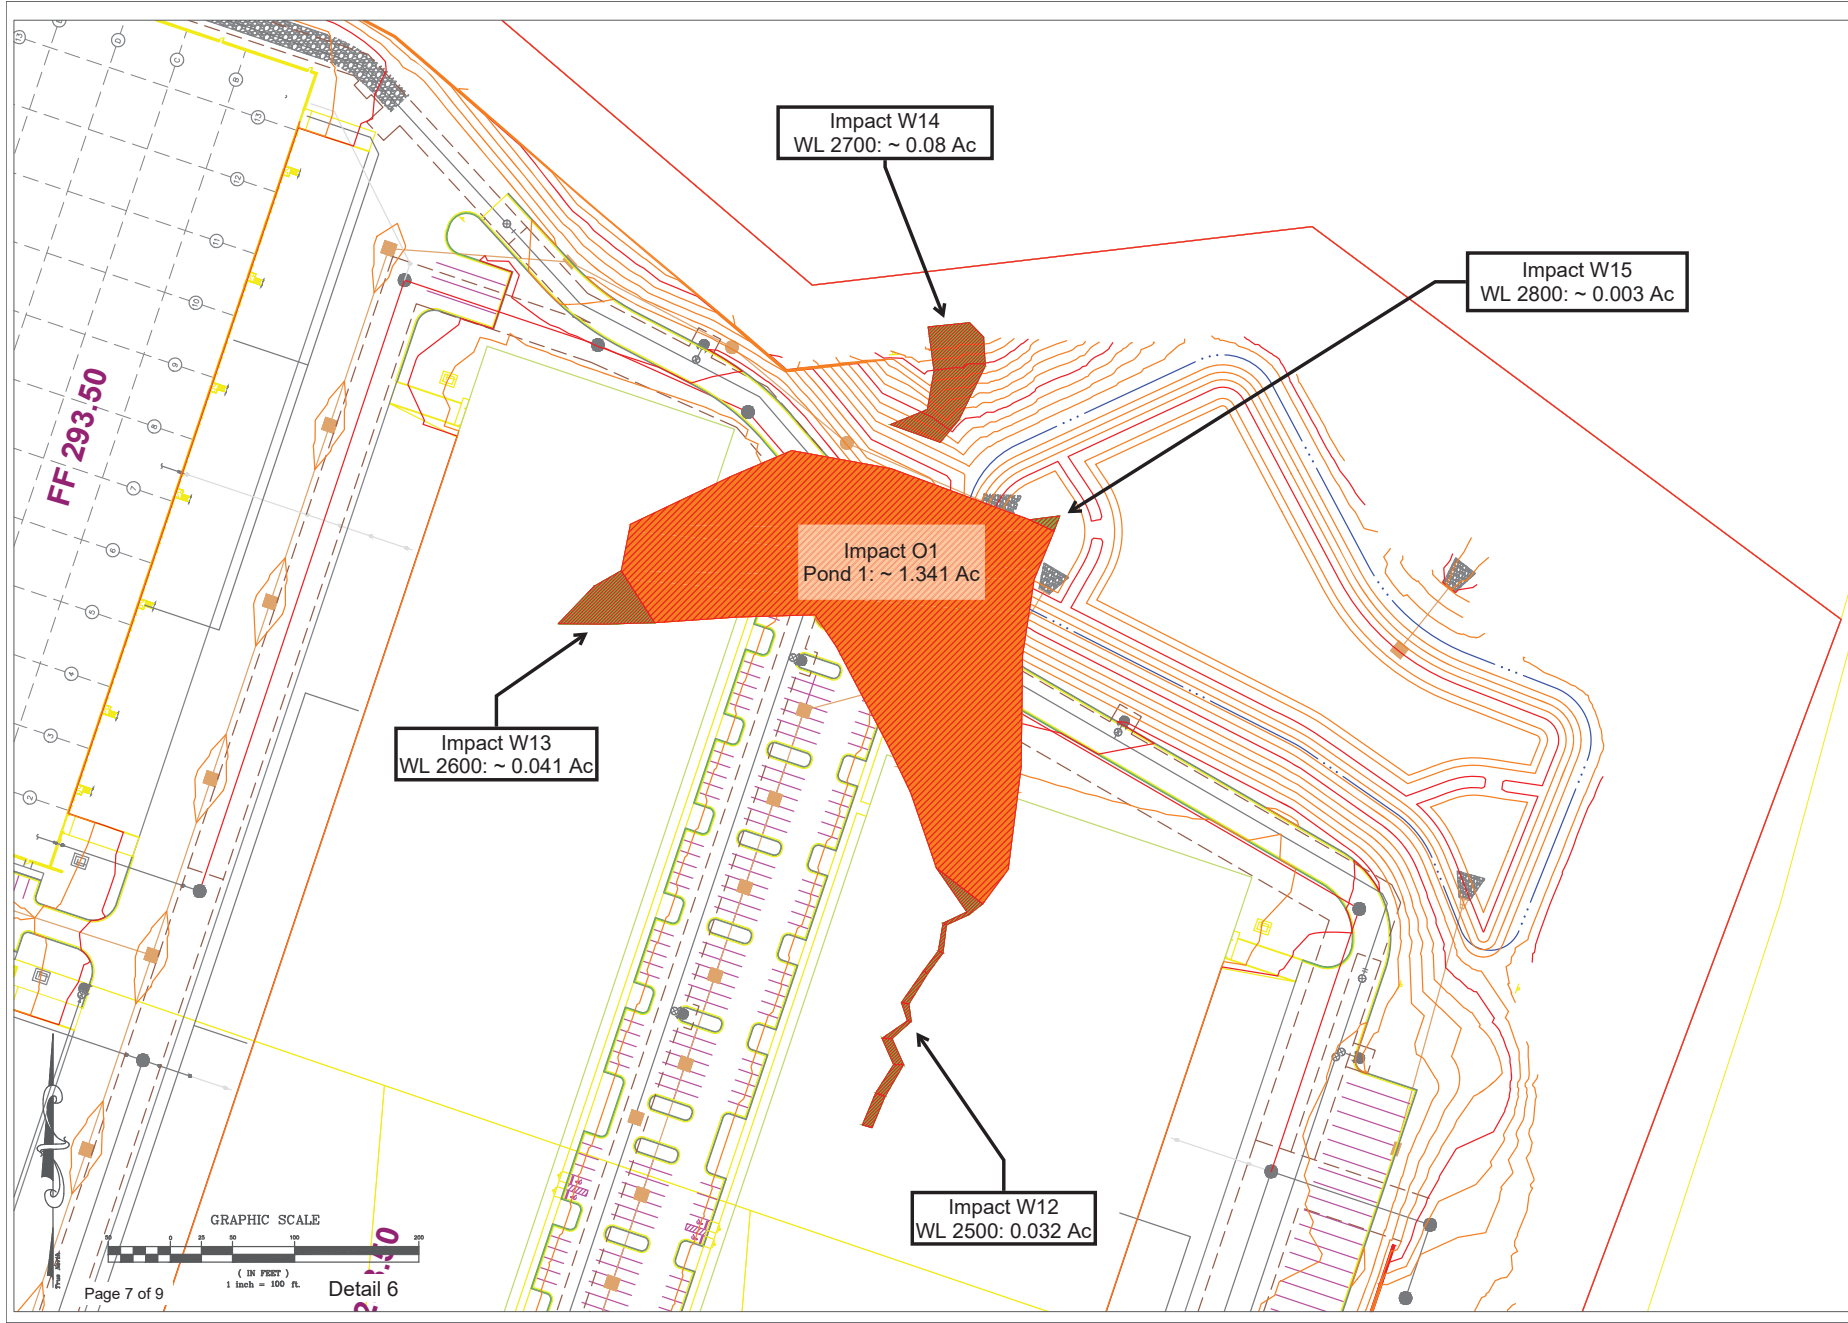

338 S. Sharon Amity Rd, #411
Charlotte NC, 28211

Apex Gateway
106 NC Highway 751
Apex, NC 27523
Coordinates: 35.747992, -78.947729

Date: June 03, 2023
Updated Sept. 11 2023
For: BIN-AGP, LLC
Attn: Jon Morris
JLR
UTS
1" = 100'

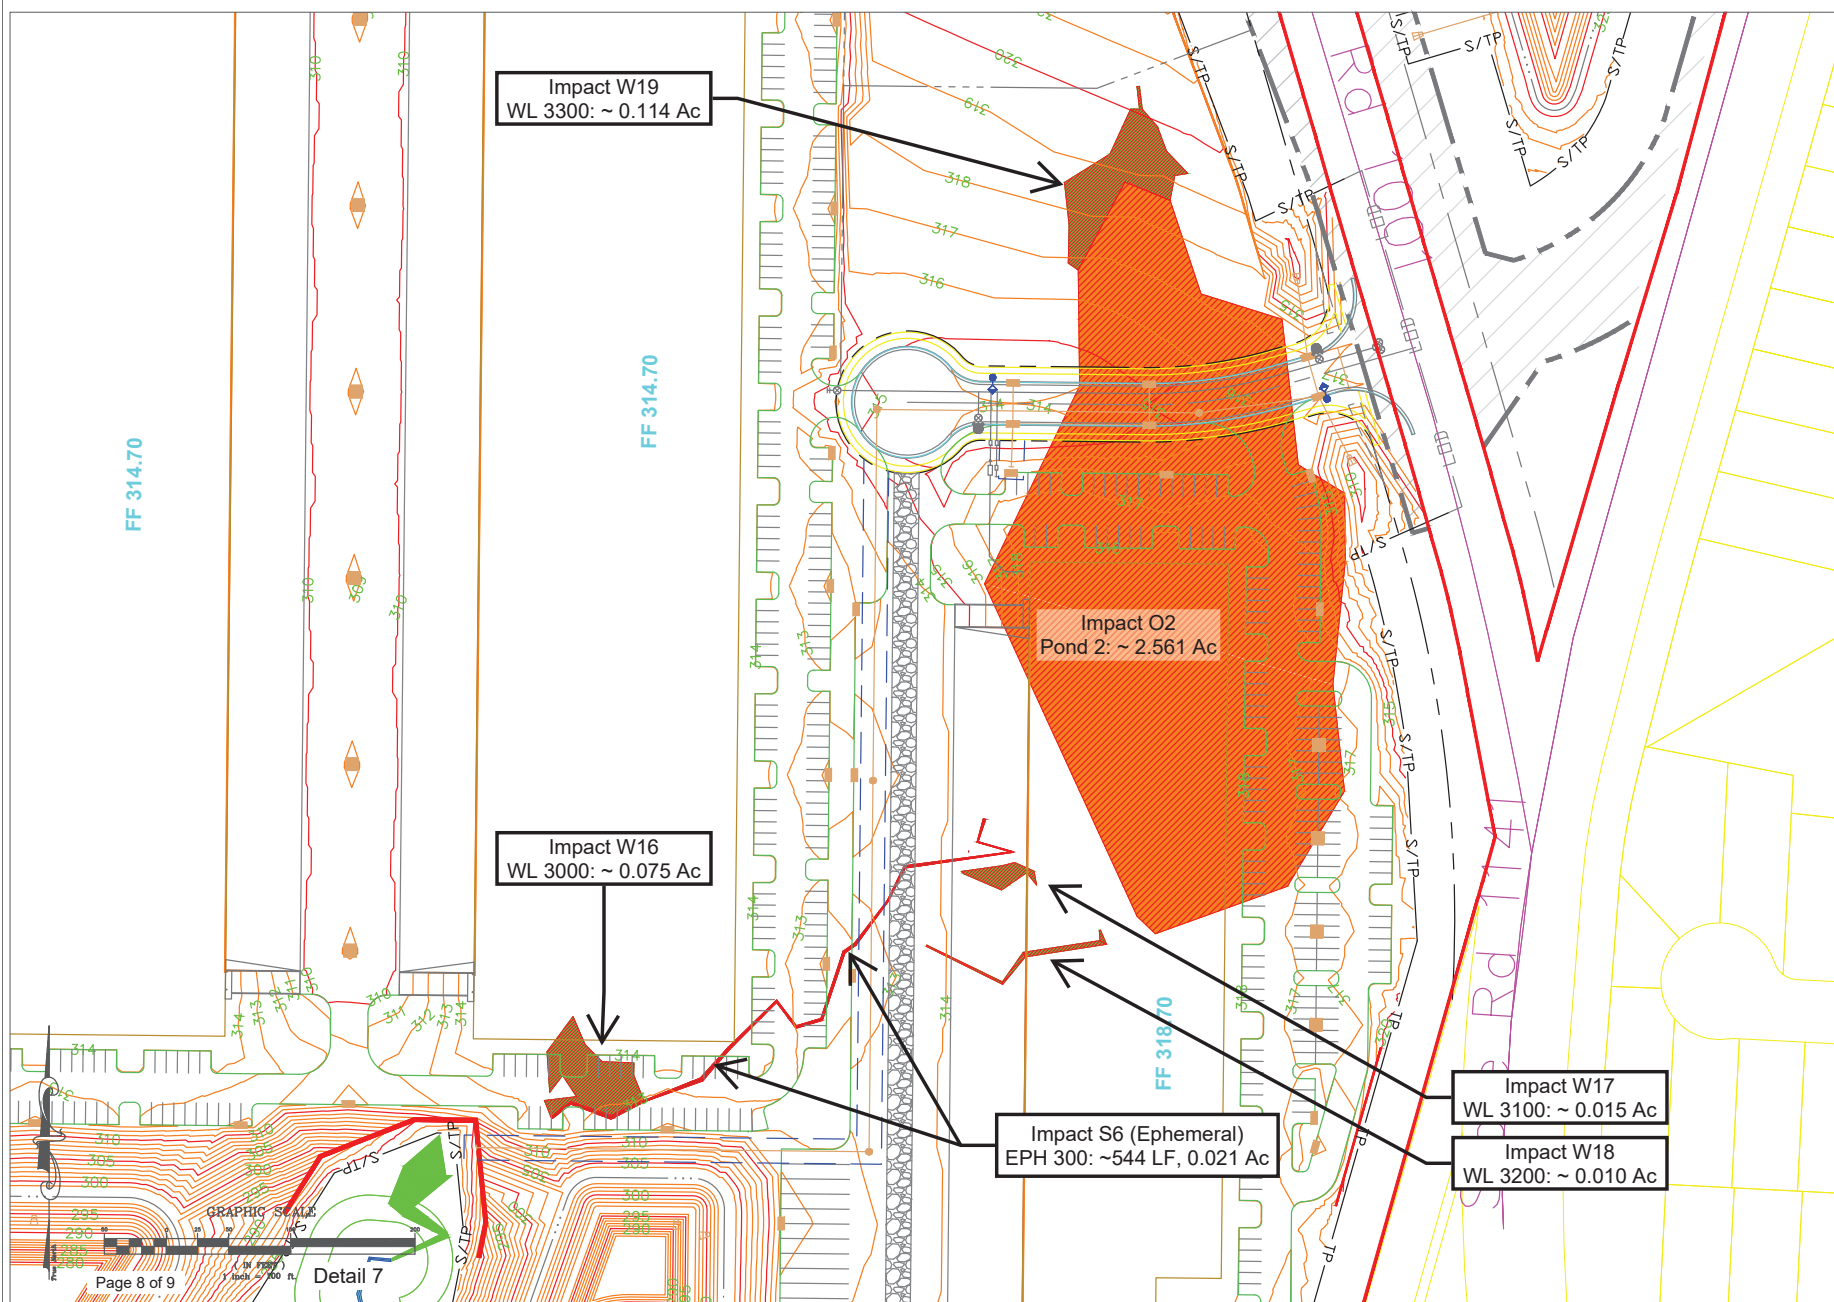

338 S. Sharon Amity Rd, #411
Charlotte NC, 28211

Apex Gateway

106 NC Highway 751
Apex, NC 27523

Coordinates: 35.747992, -78.947729

Date: June 03, 2023


Updated Sept. 11 2023

For: BIN-AGP, LLC

Attn: Jon Morris


JLR
UTS

1" = 100'

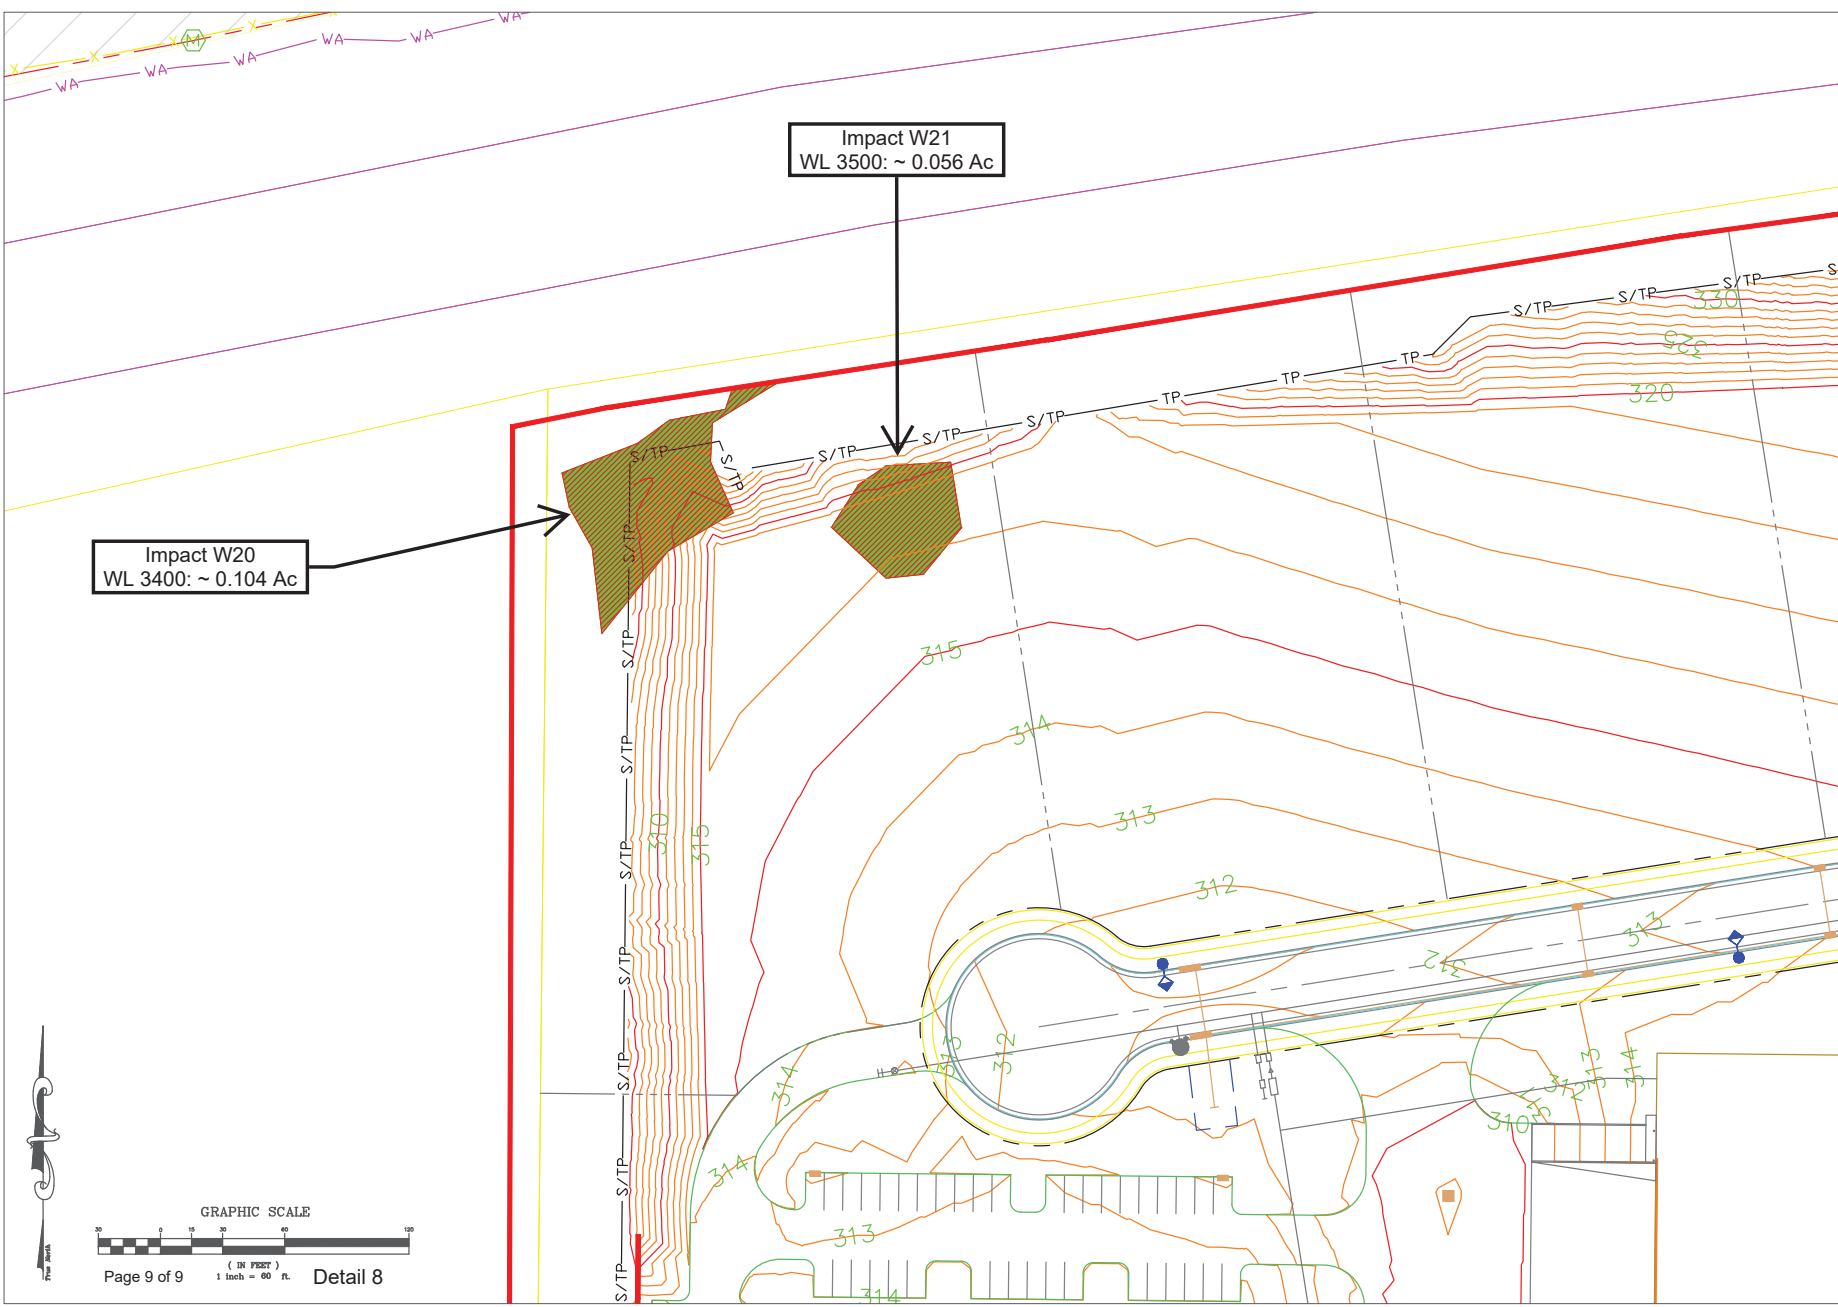

Impact W20
WL 3400: ~ 0.104 Ac

Impact W21
WL 3500: ~ 0.056 Ac

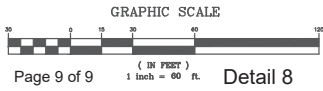

Apex Gateway
106 NC Highway 751
Apex, NC 27523
Coordinates: 35.747992, -78.947729

Date: June 03, 2023	JLR
Updated Sept. 11 2023	UTS
For: BIN-AGP, LLC	1" = 60'
Attn: Jon Morris	