



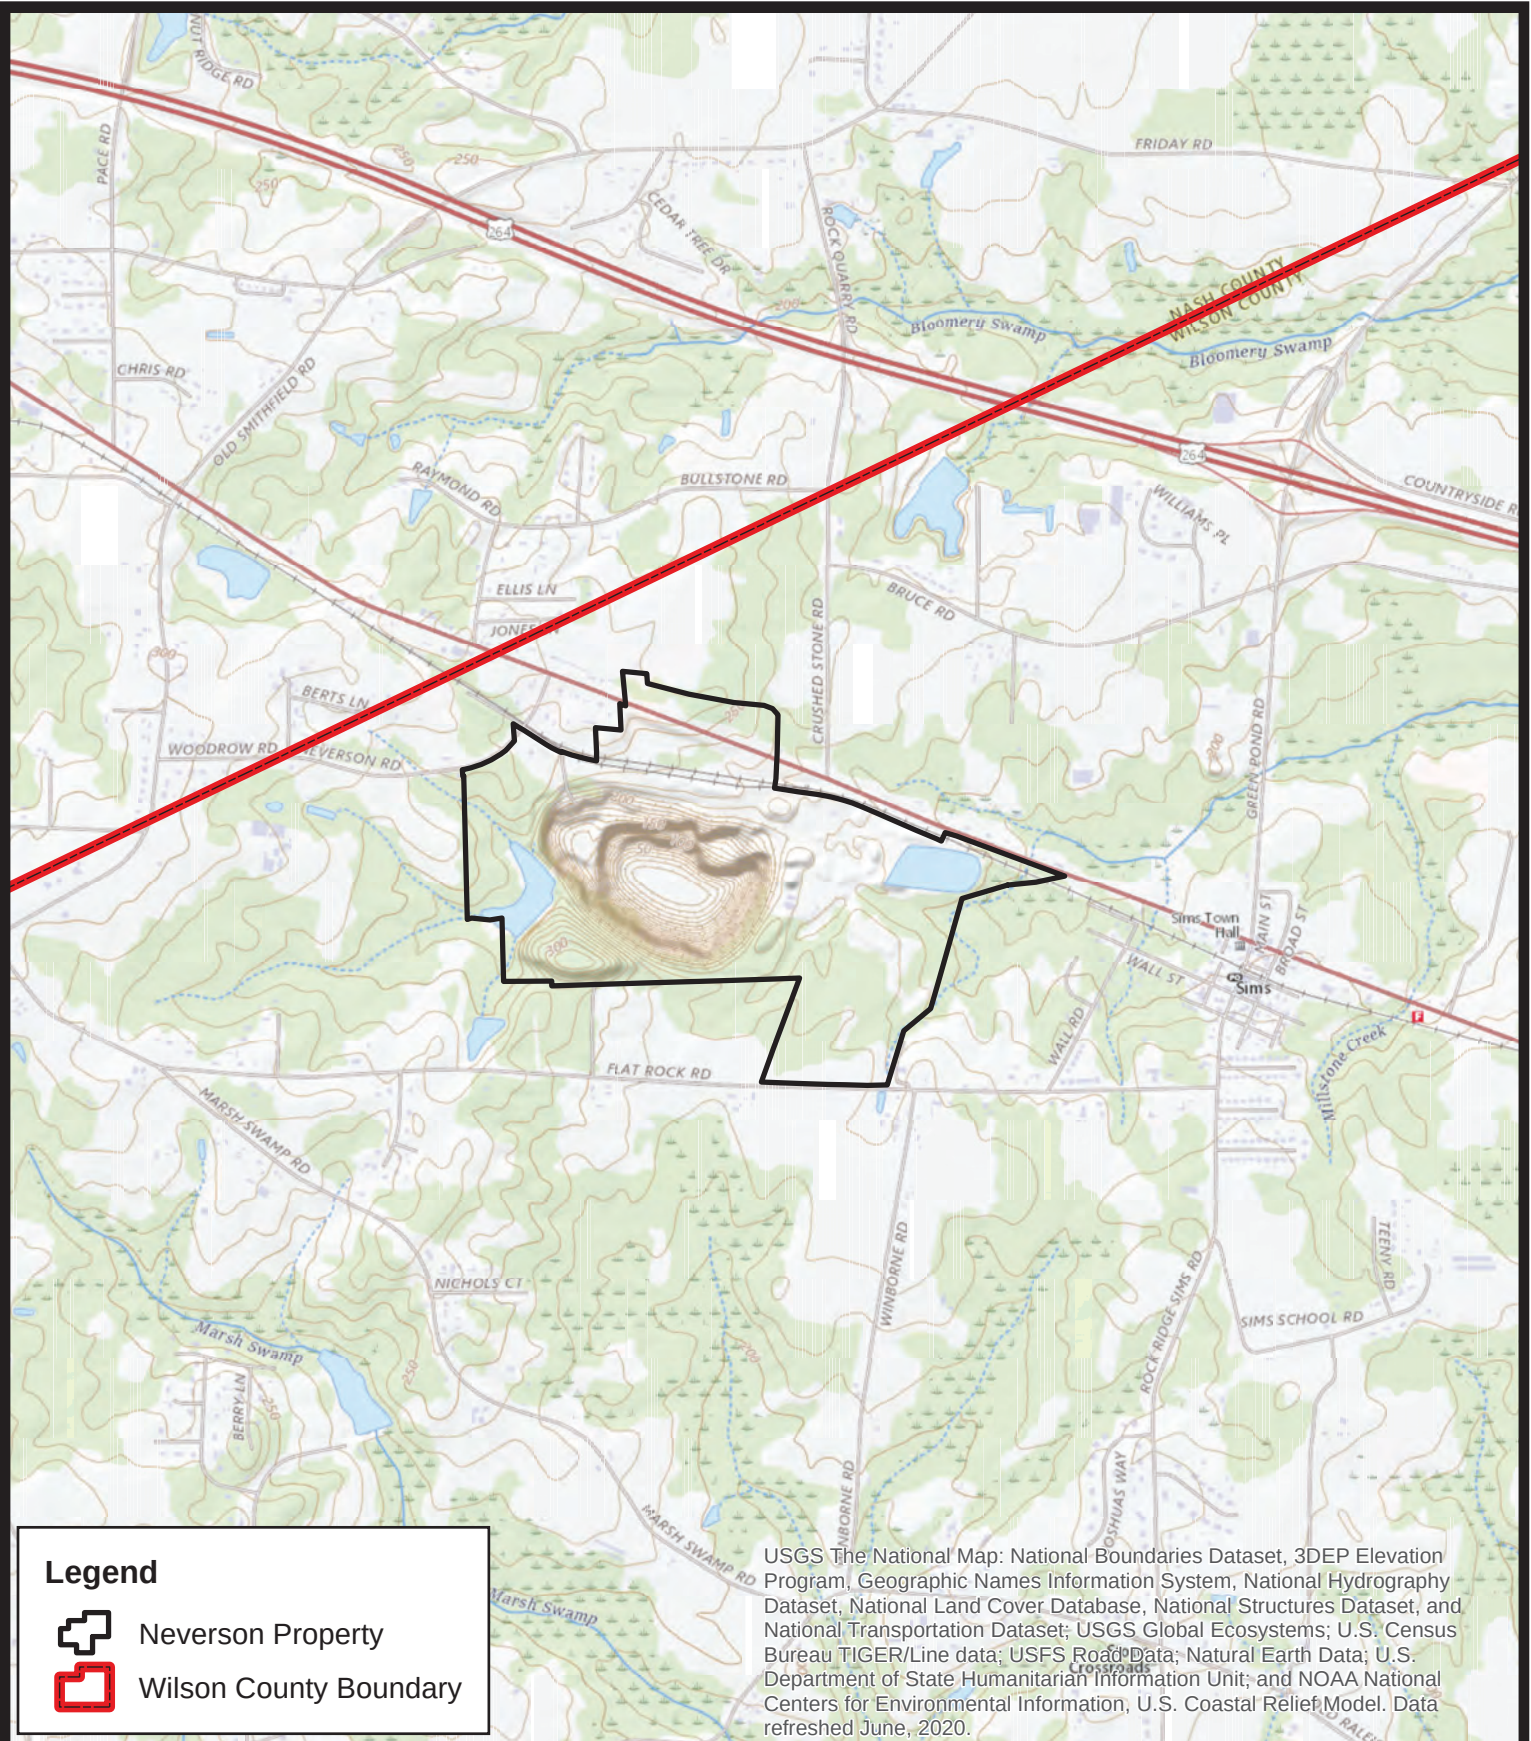

Project Number:	13220.W6	Map Title:	Figure 1 - USGS Map	0	2,000	4,000	N
Project Manager:	BZ		Neverson Quarry	Feet			
Scale:	1" = 2000'		Wilson County, NC				
Date:	01/25/2024	Source:	USGS National Map	 Soil & Environmental Consultants, Inc. 3413 Fallow of Nemo Road, Suite 104, Raleigh, NC 27611 • Phone (919) 846-0700 • Fax (919) 846-0467 www.seconline.com			

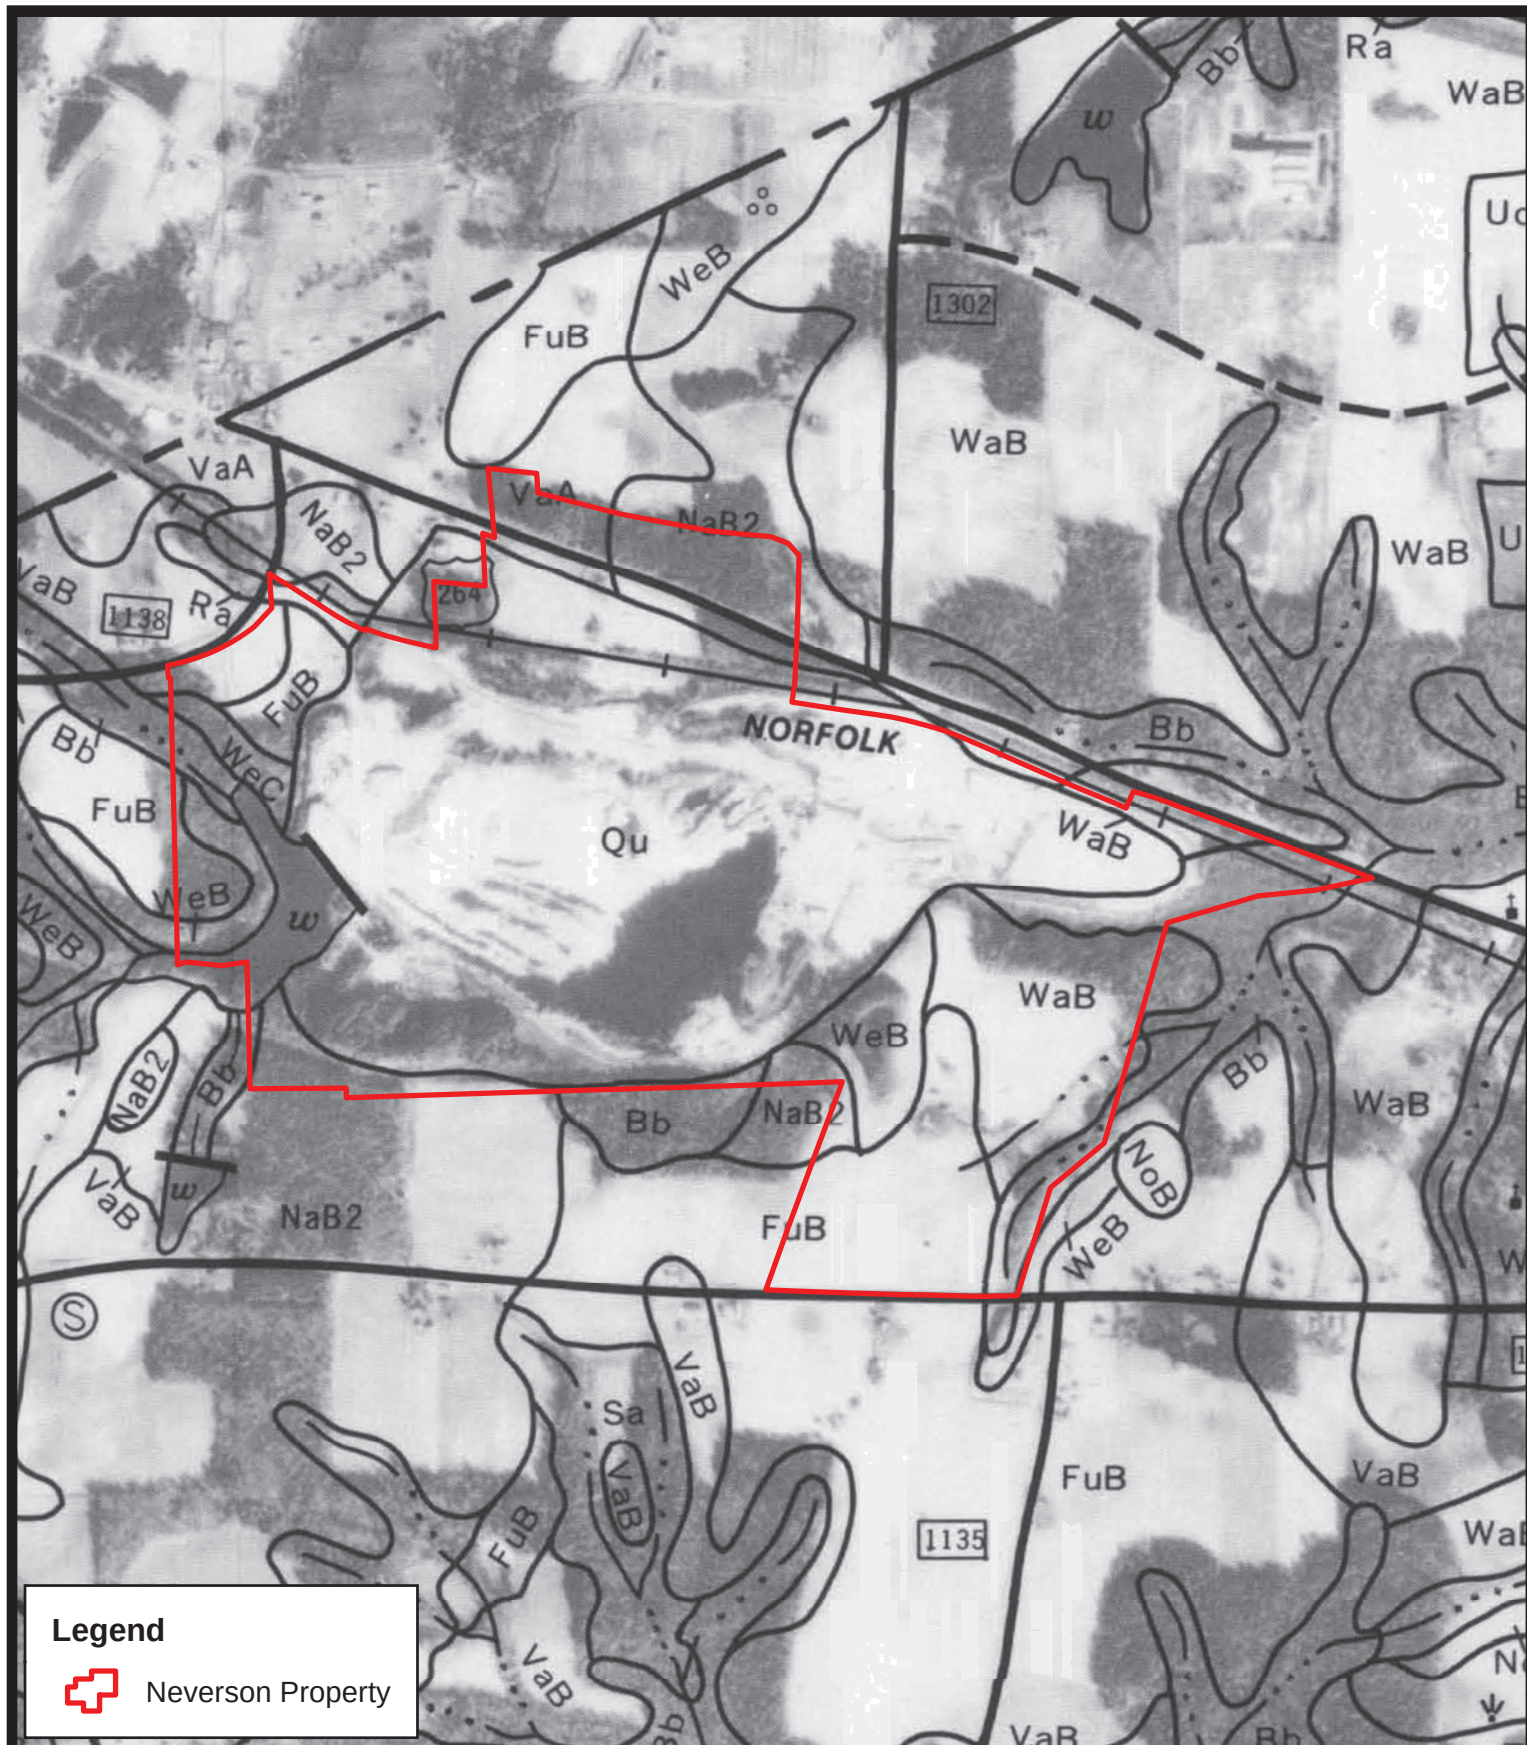

Legend



Neverson Property

Project Number: 13220.W6

Project Manager: BZ

Scale: 1" = 1000'

Date: 01/25/2024

Map Title:

Figure 2 - Soil Survey Map

Neverson Quarry
Wilson County, NC


Source:
Soil Survey Sheet No. 8 (inset)

0 1,000 2,000
Feet

S&EC

Soil & Environmental Consultants, Inc.
6413 Falls of Neuse Road, Suite 104, Raleigh, NC 27635 • Phone (919) 846-0000 • Fax (919) 846-0407
soilsec.com

N

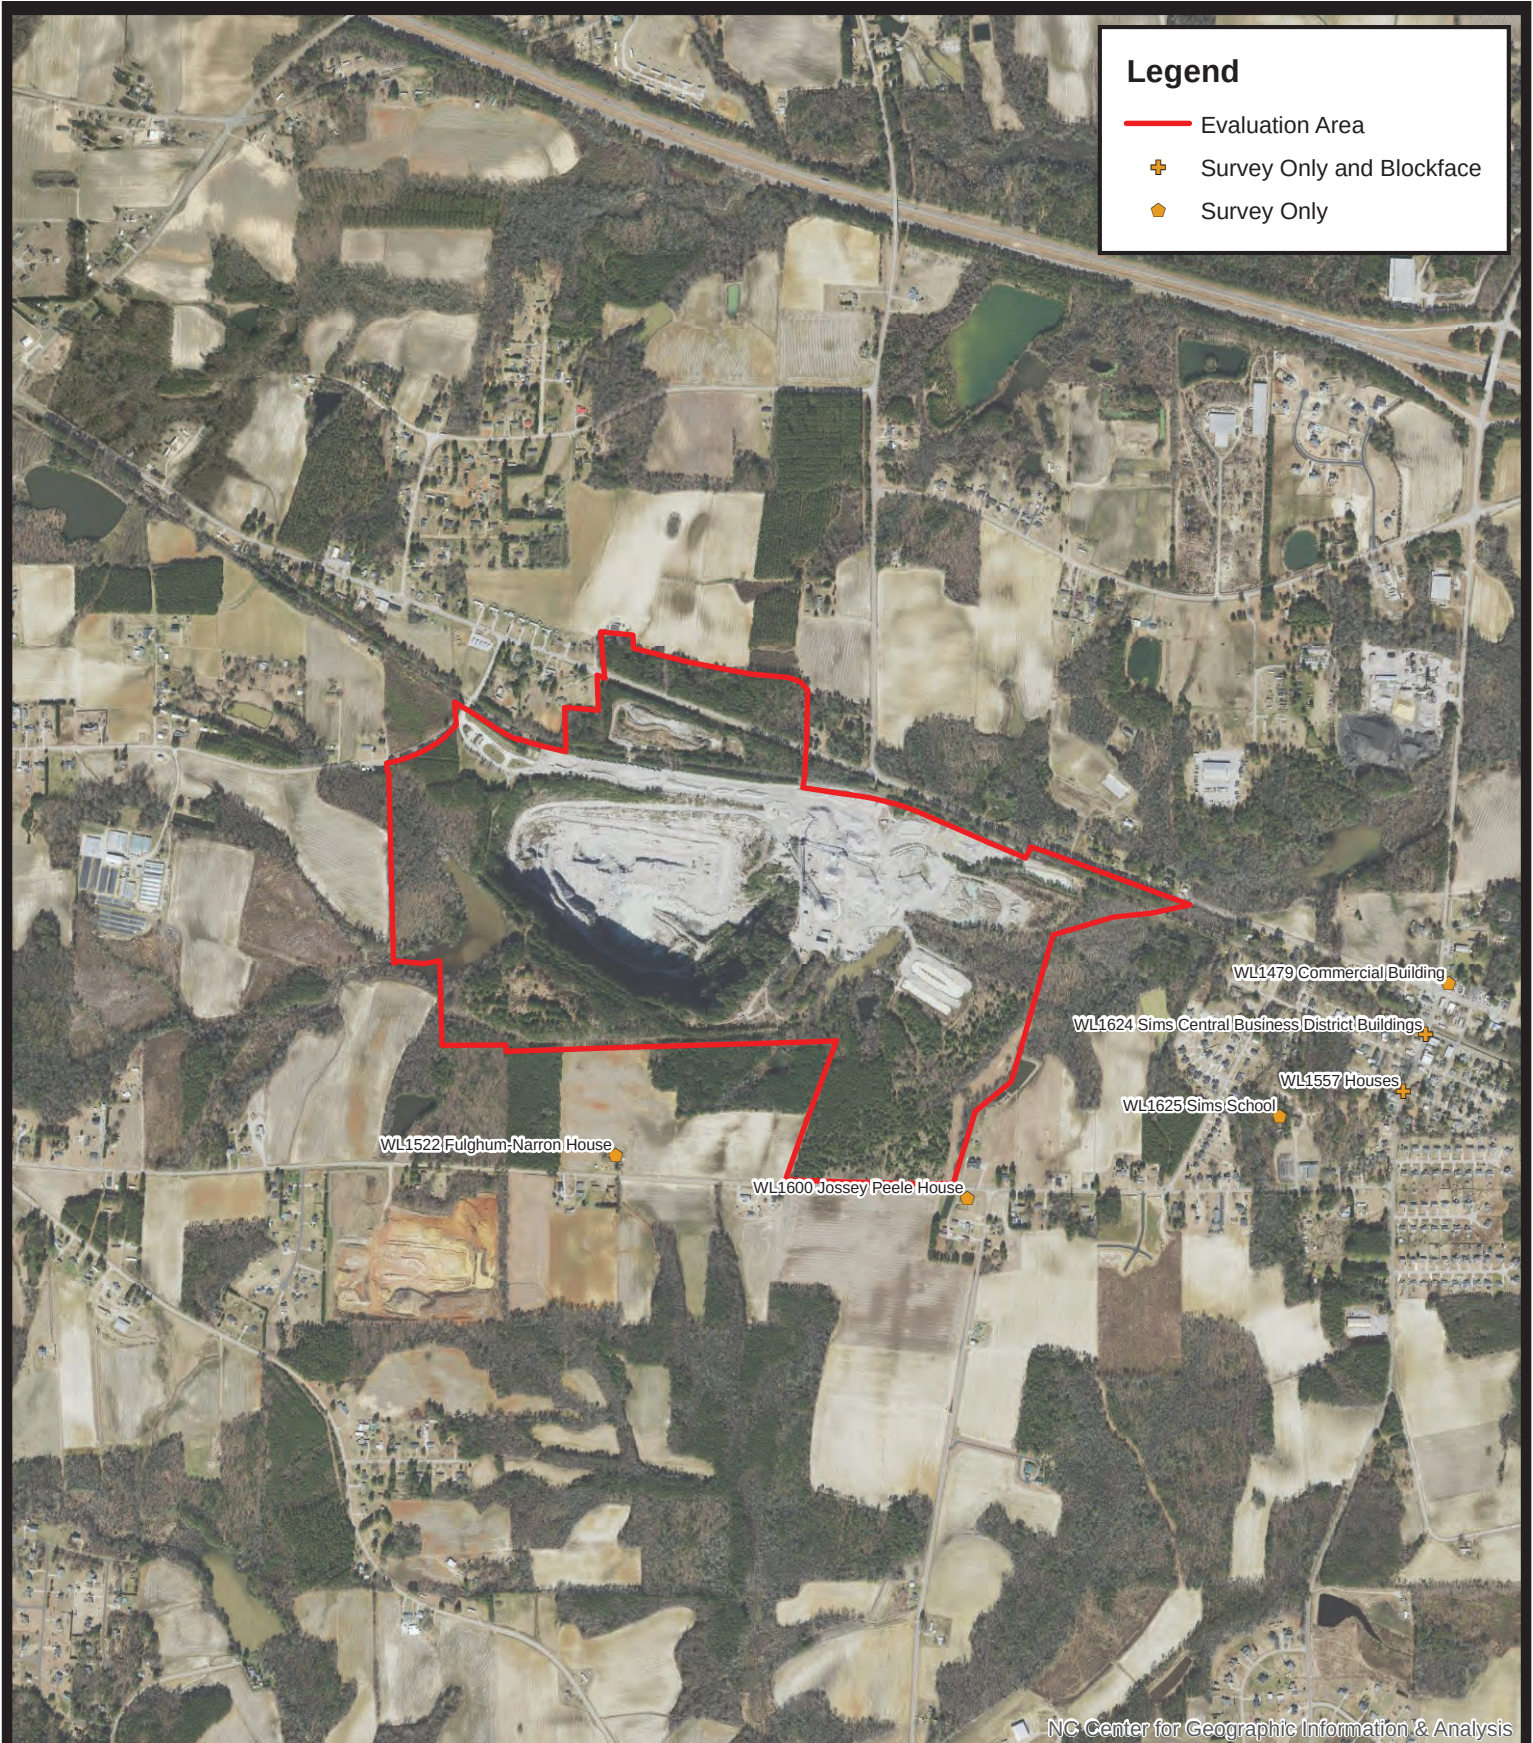


Legend

- Evaluation Area
- + Survey Only and Blockface
- Survey Only

Project Number: 13220.W6	Map Title: NC SHPO Map Neverson Quarry, Sims, NC	01500 Feet	N
Project Manager: BZ			
Scale: 1" = 1500'			
Date: 01/25/2024			
Source: HPOWEB 2.0		Soil & Environmental Consultants, Inc. 4413 Falls of Nevers Road, Suite 104, Raleigh, NC 27615 • Phone (919) 846-5900 • Fax (919) 846-5467 soilsec.com	

Legend

- Evaluation Area
- Stream Centerline
- ▨ Floodway
- 100 Year Floodplain
- 500 Year Floodplain

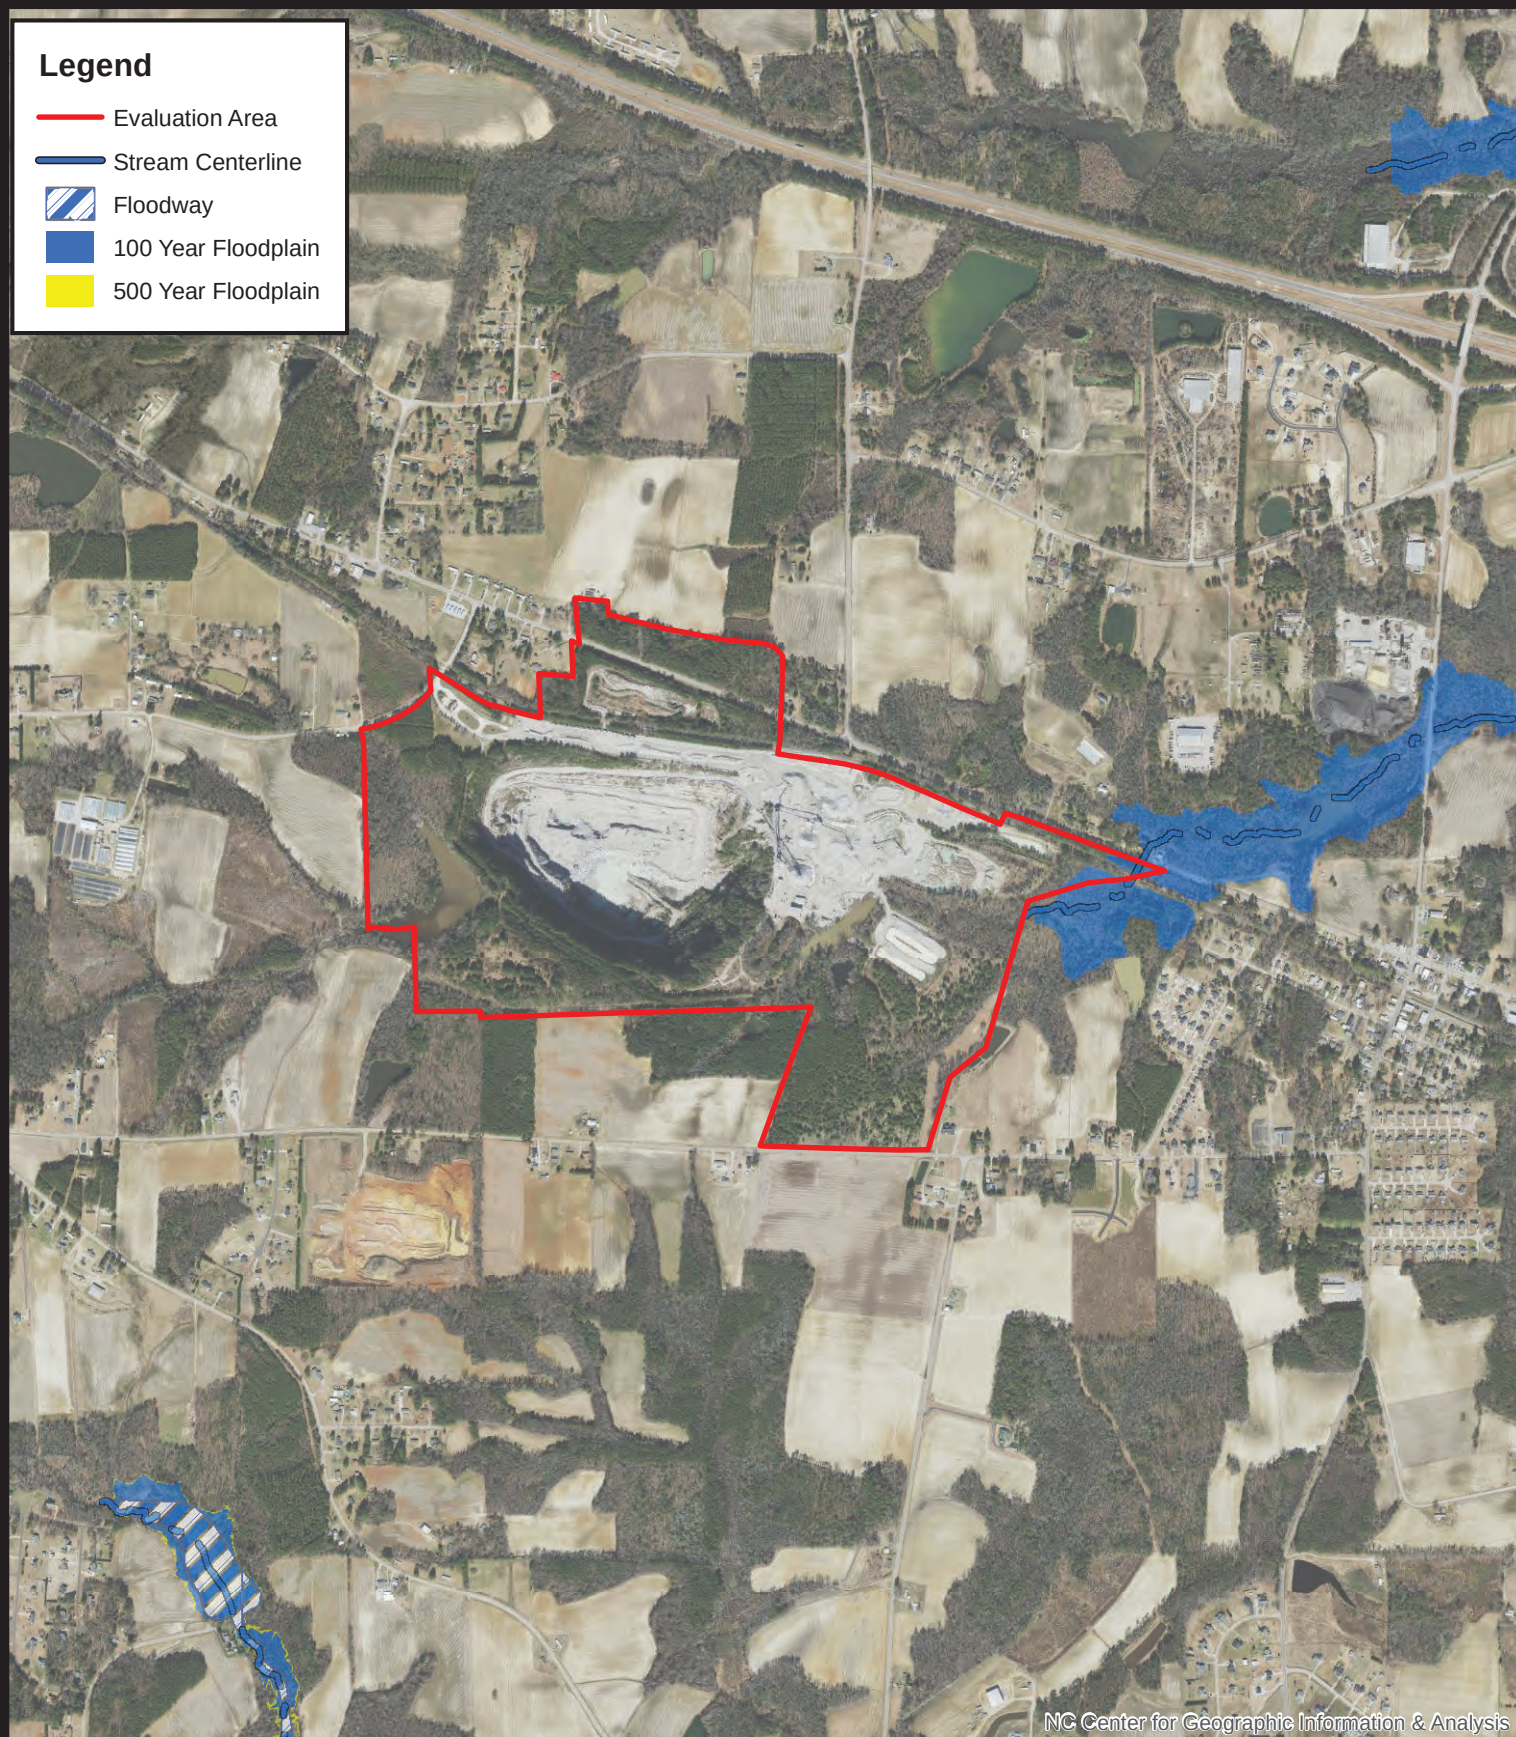

NC Center for Geographic Information & Analysis

Project Number: **13220.W6**

Project Manager: **BZ**

Scale: **1" = 1500'**

Date: **01/25/2024**

Map Title:

Floodplain Map
Neverson Quarry,
Sims, NC

Source:

NC FRIS

0 1,500 3,000
Feet



Soil & Environmental Consultants, Inc.
6403 Path of Nature Blvd, Suite 104, Raleigh, NC 27613 • Phone (919) 846-0000 • Fax (919) 846-0407
soilenv.com



Detailed Delineation of Waters of the US

SAEC reserves the right to modify this map based on more fieldwork, and any other additional information. Approximations were mapped using topographic maps, air photos and ground truthing. If the site is going to be disturbed, SAEC's detailed delineation should be approved and permitted by the U.S. Army Corps of Engineers as required. If the user of this work desires an accurate map of the regulated features flagged by SAEC, they should retain a NC Registered Professional Land Surveyor to locate SAEC's flagging.

Per site meeting with Rick Trone on 5/5/2020

Per site meeting with Sam Dalley on 08/27/2020

Legend

- Approved JD Boundary
- Preliminary JD Boundary
- Potentially Jurisdictional Perennial Stream
- - - Potentially Jurisdictional Intermittent Stream
- ~ ~ ~ Jurisdictional Ditch
- Potentially Jurisdictional Linear Wetland
- - - Non-Jurisdictional NPDES
- - - Non-Jurisdictional Ditch
- Potentially Jurisdictional Pond
- Potentially Jurisdictional Wetland
- Non-Jurisdictional Wetlands
- Non-Jurisdictional Pond
- 50' Neuse River Riparian Buffer
- 2' Wilson County Contours

Project No.
13220.W2

Project Mgr.:
SB

Scale:
1" = 250'

10/01/2021



0 250 500 1,000
Feet

Wetland Sketch Map Post USACE & DWR

Hanson Neverson Quarry
Wilson Co., NC


Source:

NC One Map Aerial



Soil & Environmental Consultants, PA

8412 Falls of Neuse Road, Suite 104, Raleigh, NC 27615 • Phone: (919) 846-5900 • Fax: (919) 846-9467
sandec.com

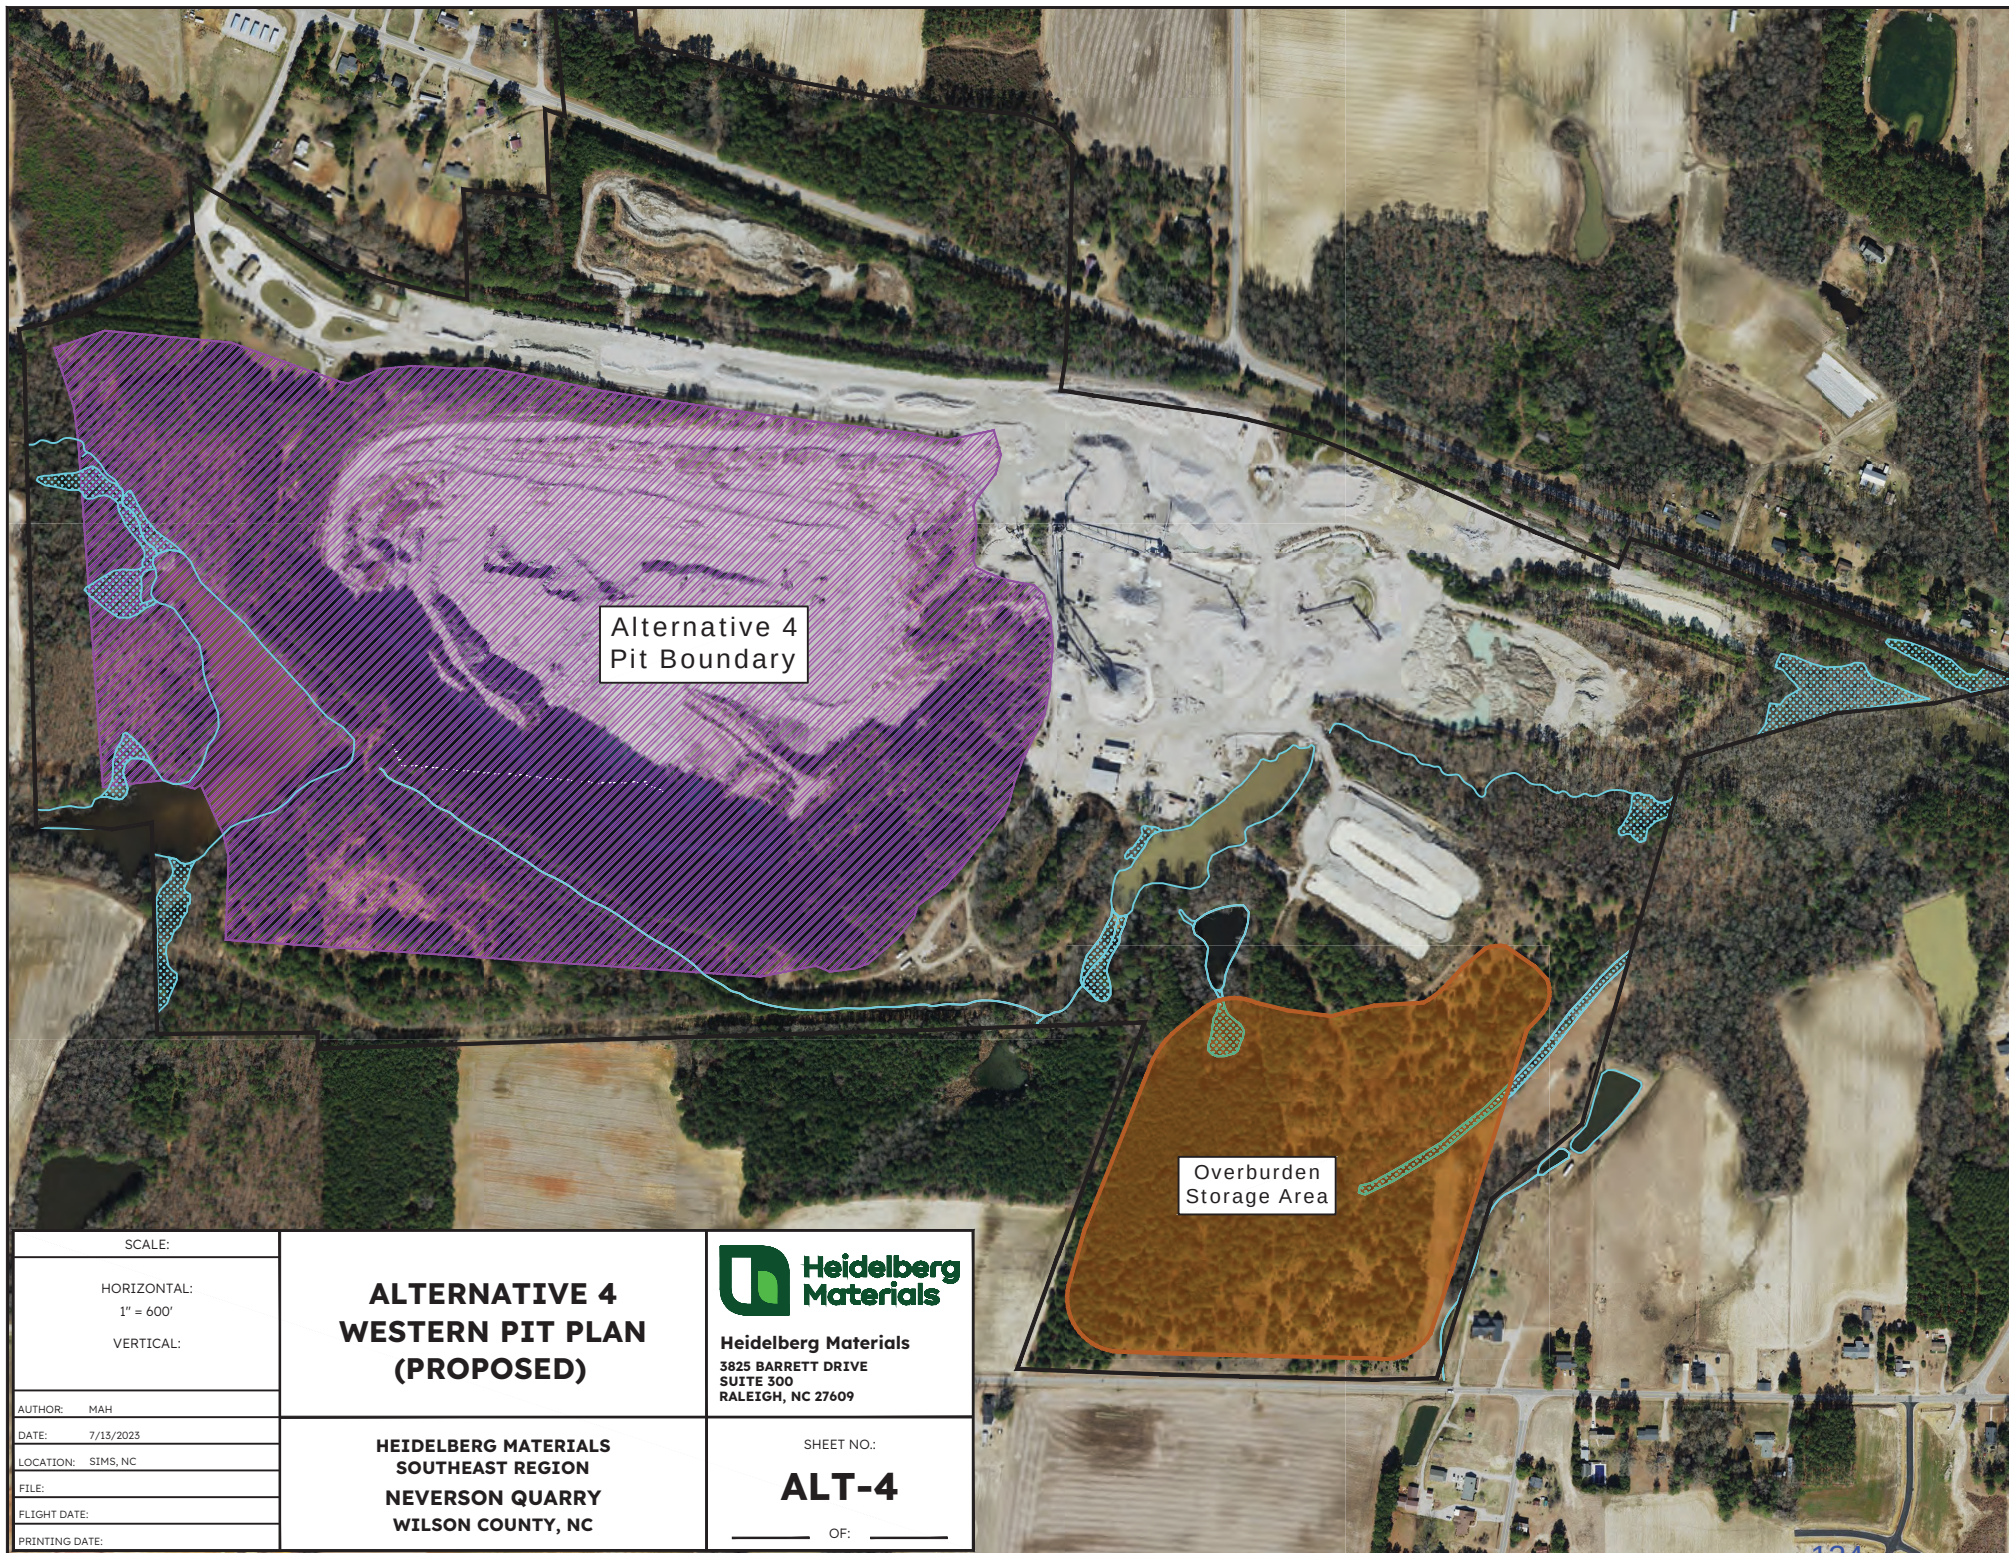

SCALE:
HORIZONTAL: 1" = 600'
VERTICAL:
AUTHOR: MAH
DATE: 7/13/2023
LOCATION: SIMS, NC
FILE:
FLIGHT DATE:
PRINTING DATE:

**ALTERNATIVE 4
WESTERN PIT PLAN
(PROPOSED)**

**HEIDELBERG MATERIALS
SOUTHEAST REGION
NEVERSON QUARRY
WILSON COUNTY, NC**





**Heidelberg
Materials**

Heidelberg Materials
3825 BARRETT DRIVE
SUITE 300
RALEIGH, NC 27609

SHEET NO.:

ALT-4

OF:

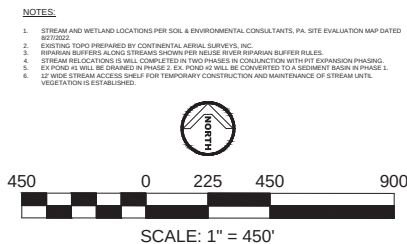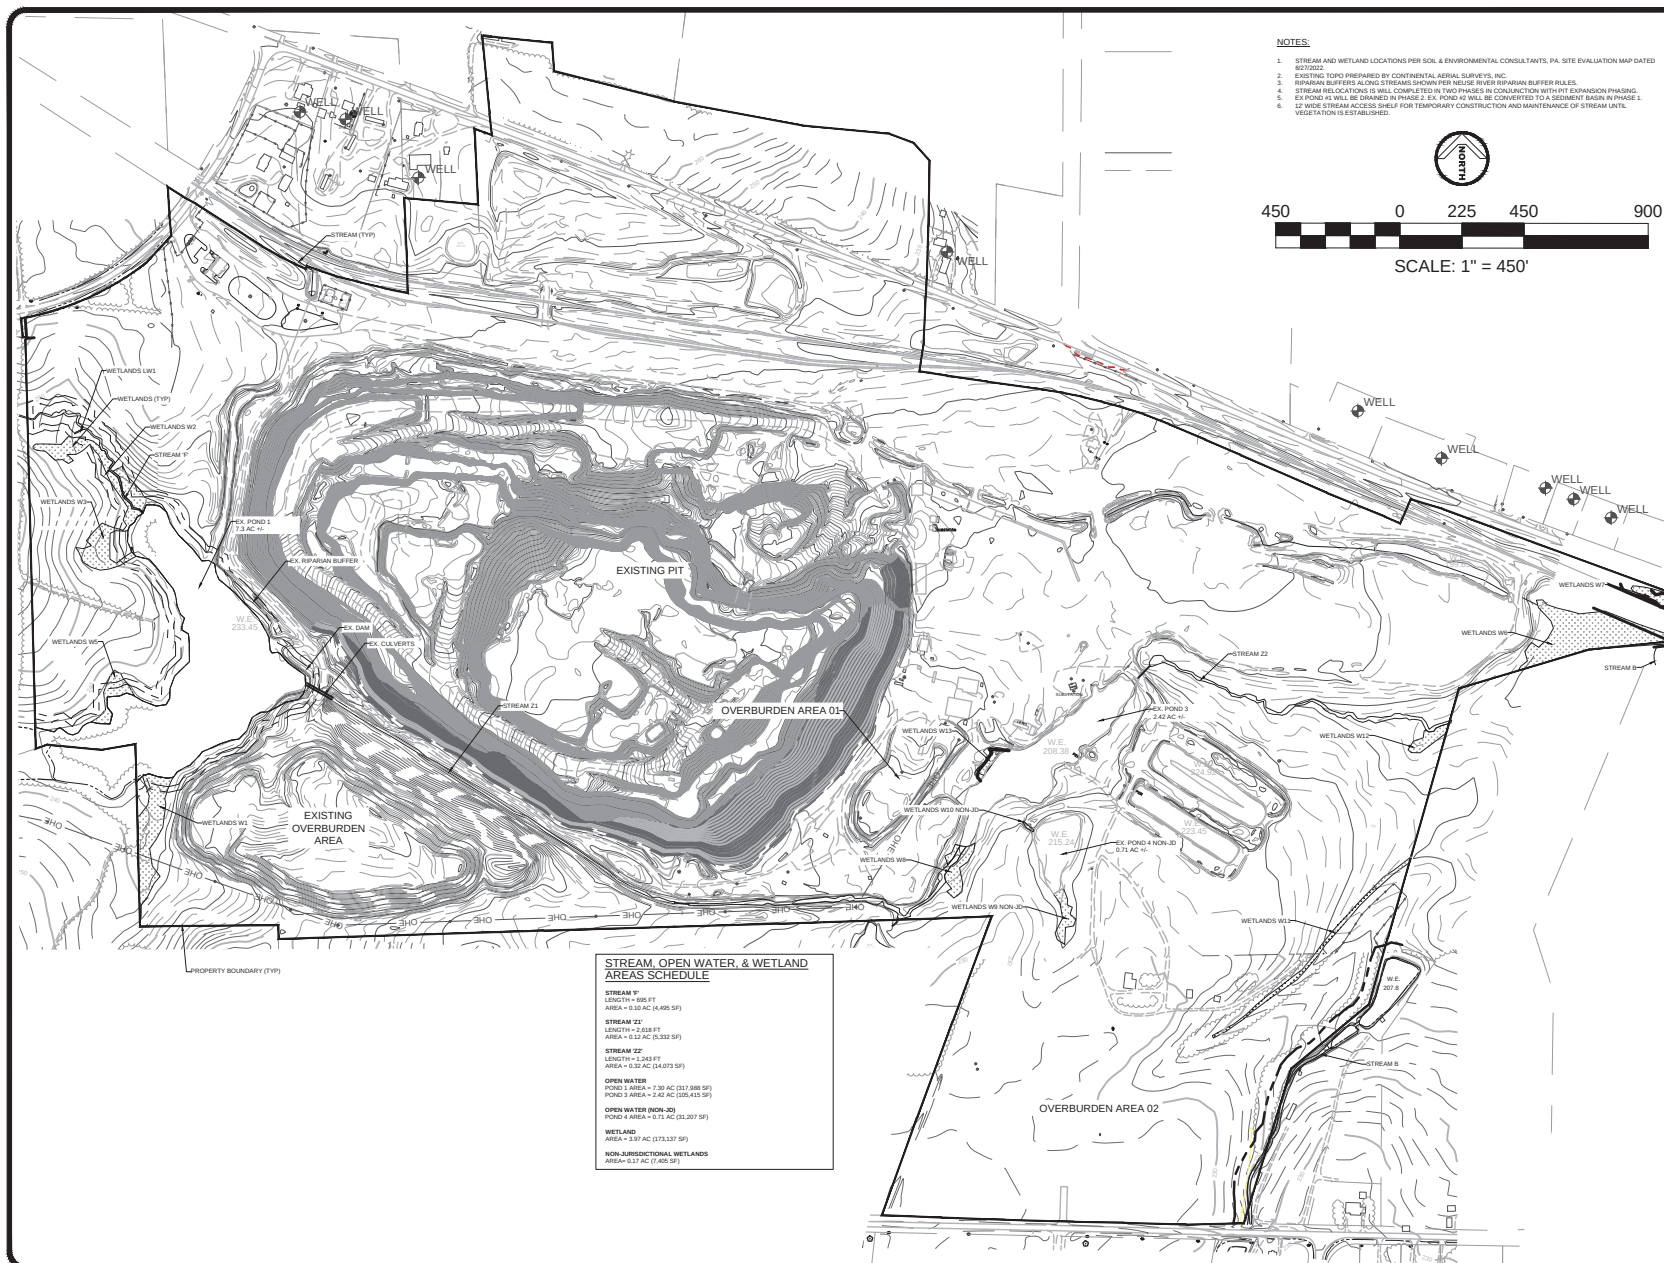

DRAFTING AND DESIGN SERVICES, INC.

6728 Caribon Road
Sanford, North Carolina 27330
(919) 499-8759 phone
draftingdesign@gmail.com

Heidelberg Materials

3825 BARRETT DRIVE
SUITE 300
RALEIGH, NC 27609

NEVERSON QUARRY
HEIDELBERG MATERIALS
SOUTHEAST AGG LLC
STREAM RELOCATION

NEVERSON ROAD
SIMS, WILSON COUNTY, NORTH CAROLINA

STREAM/WETLAND IMPACT MAP - EXISTING CONDITIONS

REVISIONS

**PRELIMINARY
NOT FOR CONSTRUCTION**

Scale: 1"=450'

Sheet: SW1 of 7


Project Name: DDS JOB #: 2022-02

Date: APRIL 2022

Drawn by: MTB

Designed by: MTB

Reviewed by: MTB

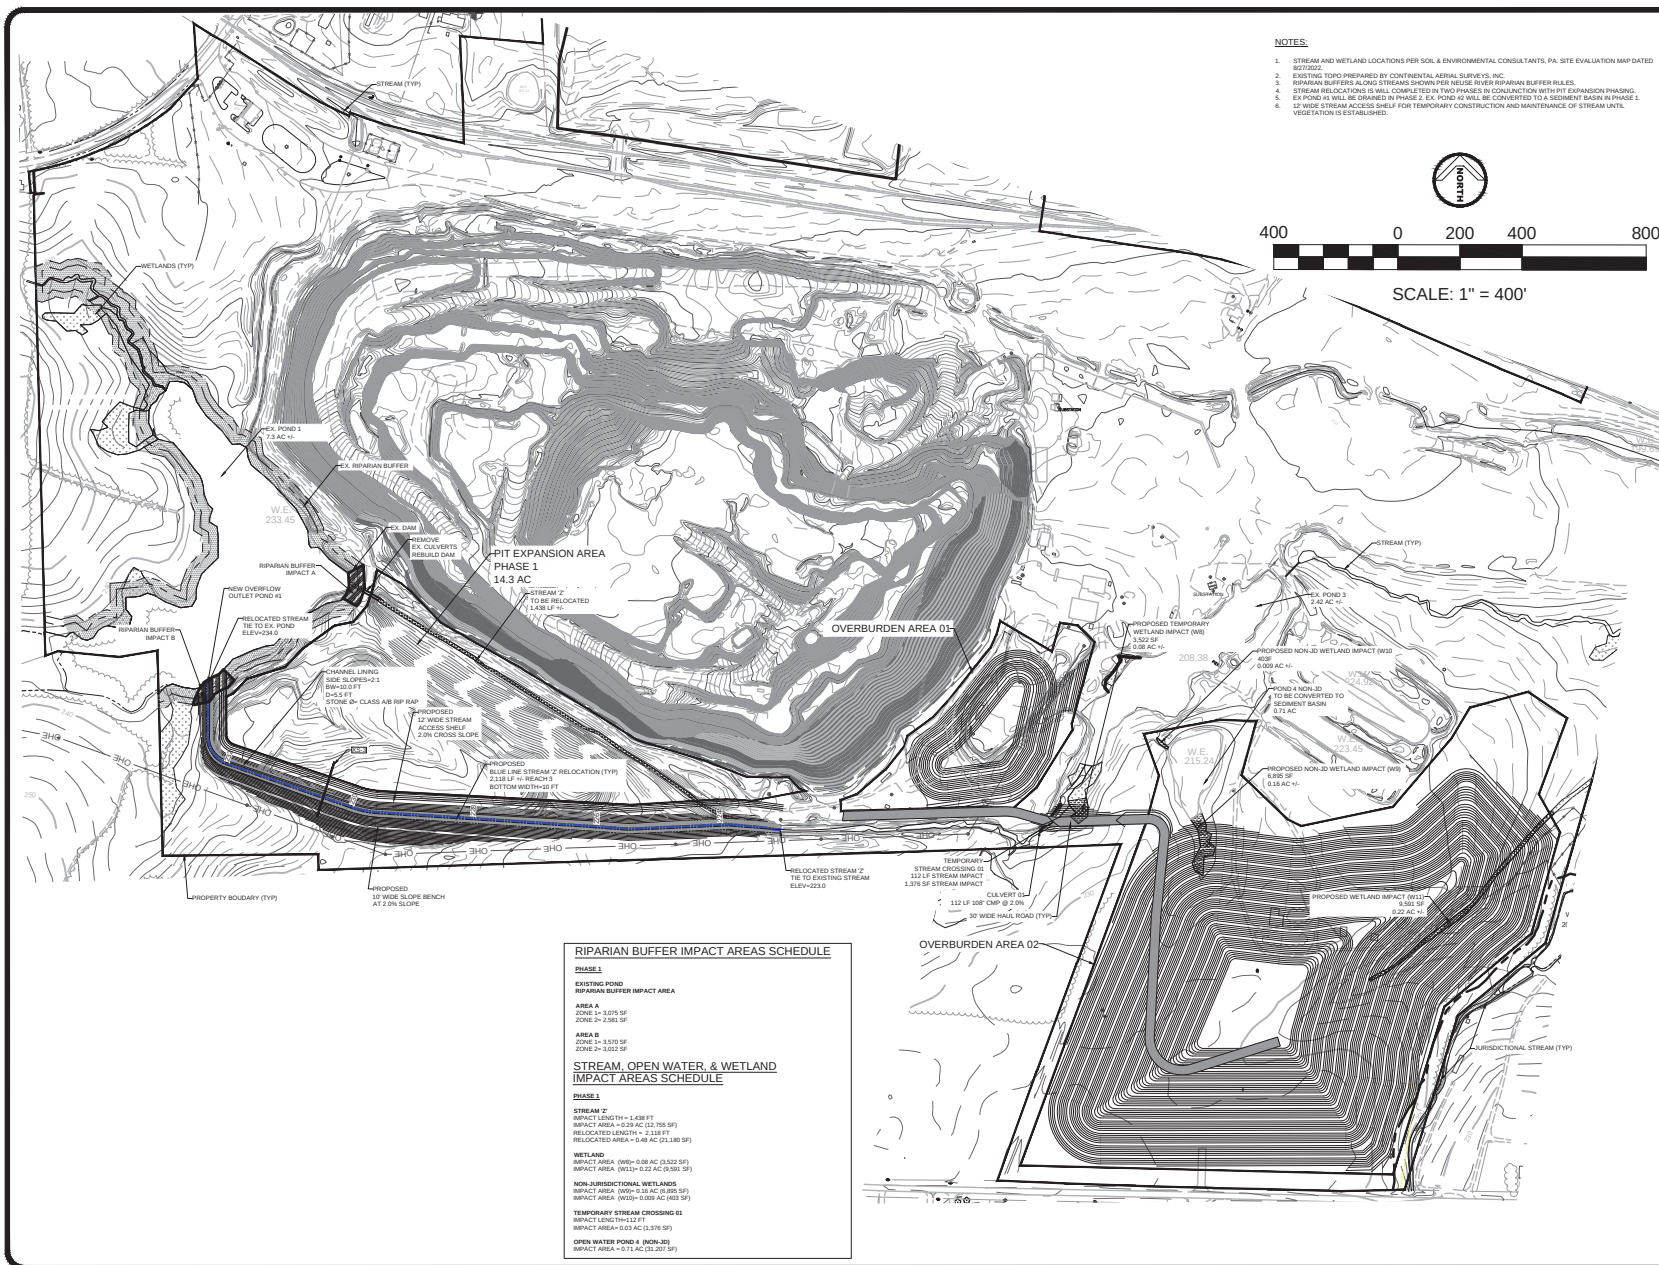

DRAFTING AND DESIGN SERVICES, INC.

6728 Caribon Road
Sanford, North Carolina 27330
(919) 459-8759 phone
draftingdesign@gmail.com

Heidelberg Materials

3825 BARRETT DRIVE
SUITE 300
RALEIGH, NC 27609

**NEVERSON QUARRY
HEIDELBERG MATERIALS
SOUTHEAST AGG LLC
STREAM RELOCATION**

NEVERSON ROAD
SIMS, WILSON COUNTY, NORTH CAROLINA

STREAM/WETLAND IMPACT MAP - PHASE 1

REVISIONS

**PRELIMINARY
NOT FOR CONSTRUCTION**

Scale: 1"=400'

Drawn by: MTB





Sheet: Designed by: MTB

Reviewed by: MTB

SW2 of 7

Date: APRIL 2022

Project Name: DDS JOB #: 2022-02

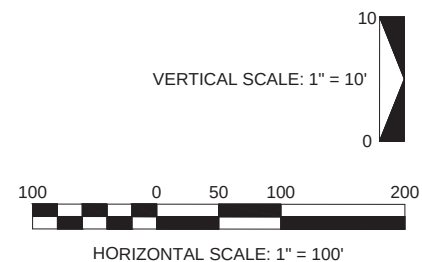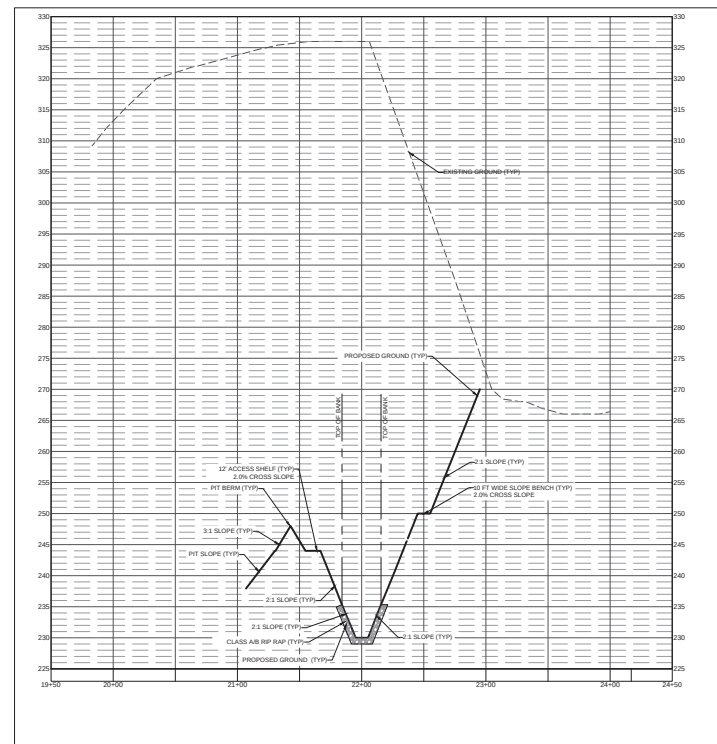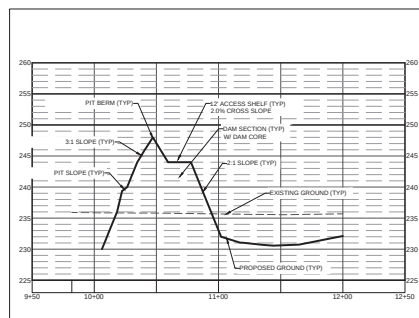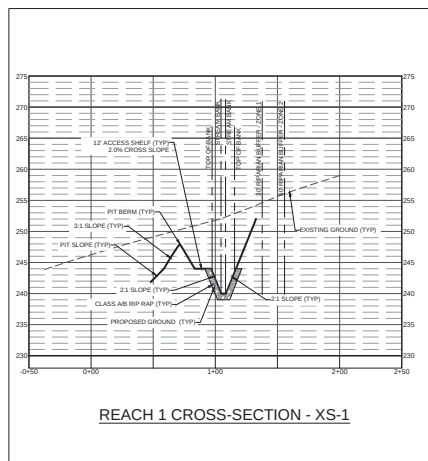

DRAFTING AND DESIGN SERVICES, INC.
 6728 Caribon Road
 Sanford, North Carolina 27330
 (919) 499-8759 phone
draftinganddesign@gmail.com

Heidelberg Materials
 3825 BARRETT DRIVE
 SUITE 200
 RALEIGH, NC 27609


**NEVERSON QUARRY
 HEIDELBERG MATERIALS
 SOUTHEAST AGG LLC
 STREAM RELOCATION**
 NEVERSON ROAD
 SIMS, WILSON COUNTY, NORTH CAROLINA

STREAM CROSS-SECTIONS

REVISIONS

**PRELIMINARY
 NOT FOR CONSTRUCTION**

Scale: SEE SCALE BAR	Drawn by: MTB
Sheet: SW4 of 7	Designed by: MTB
Project Number: DDS JOB #: 2022-02	Reviewed by: MTB
Date: APRIL 2022	

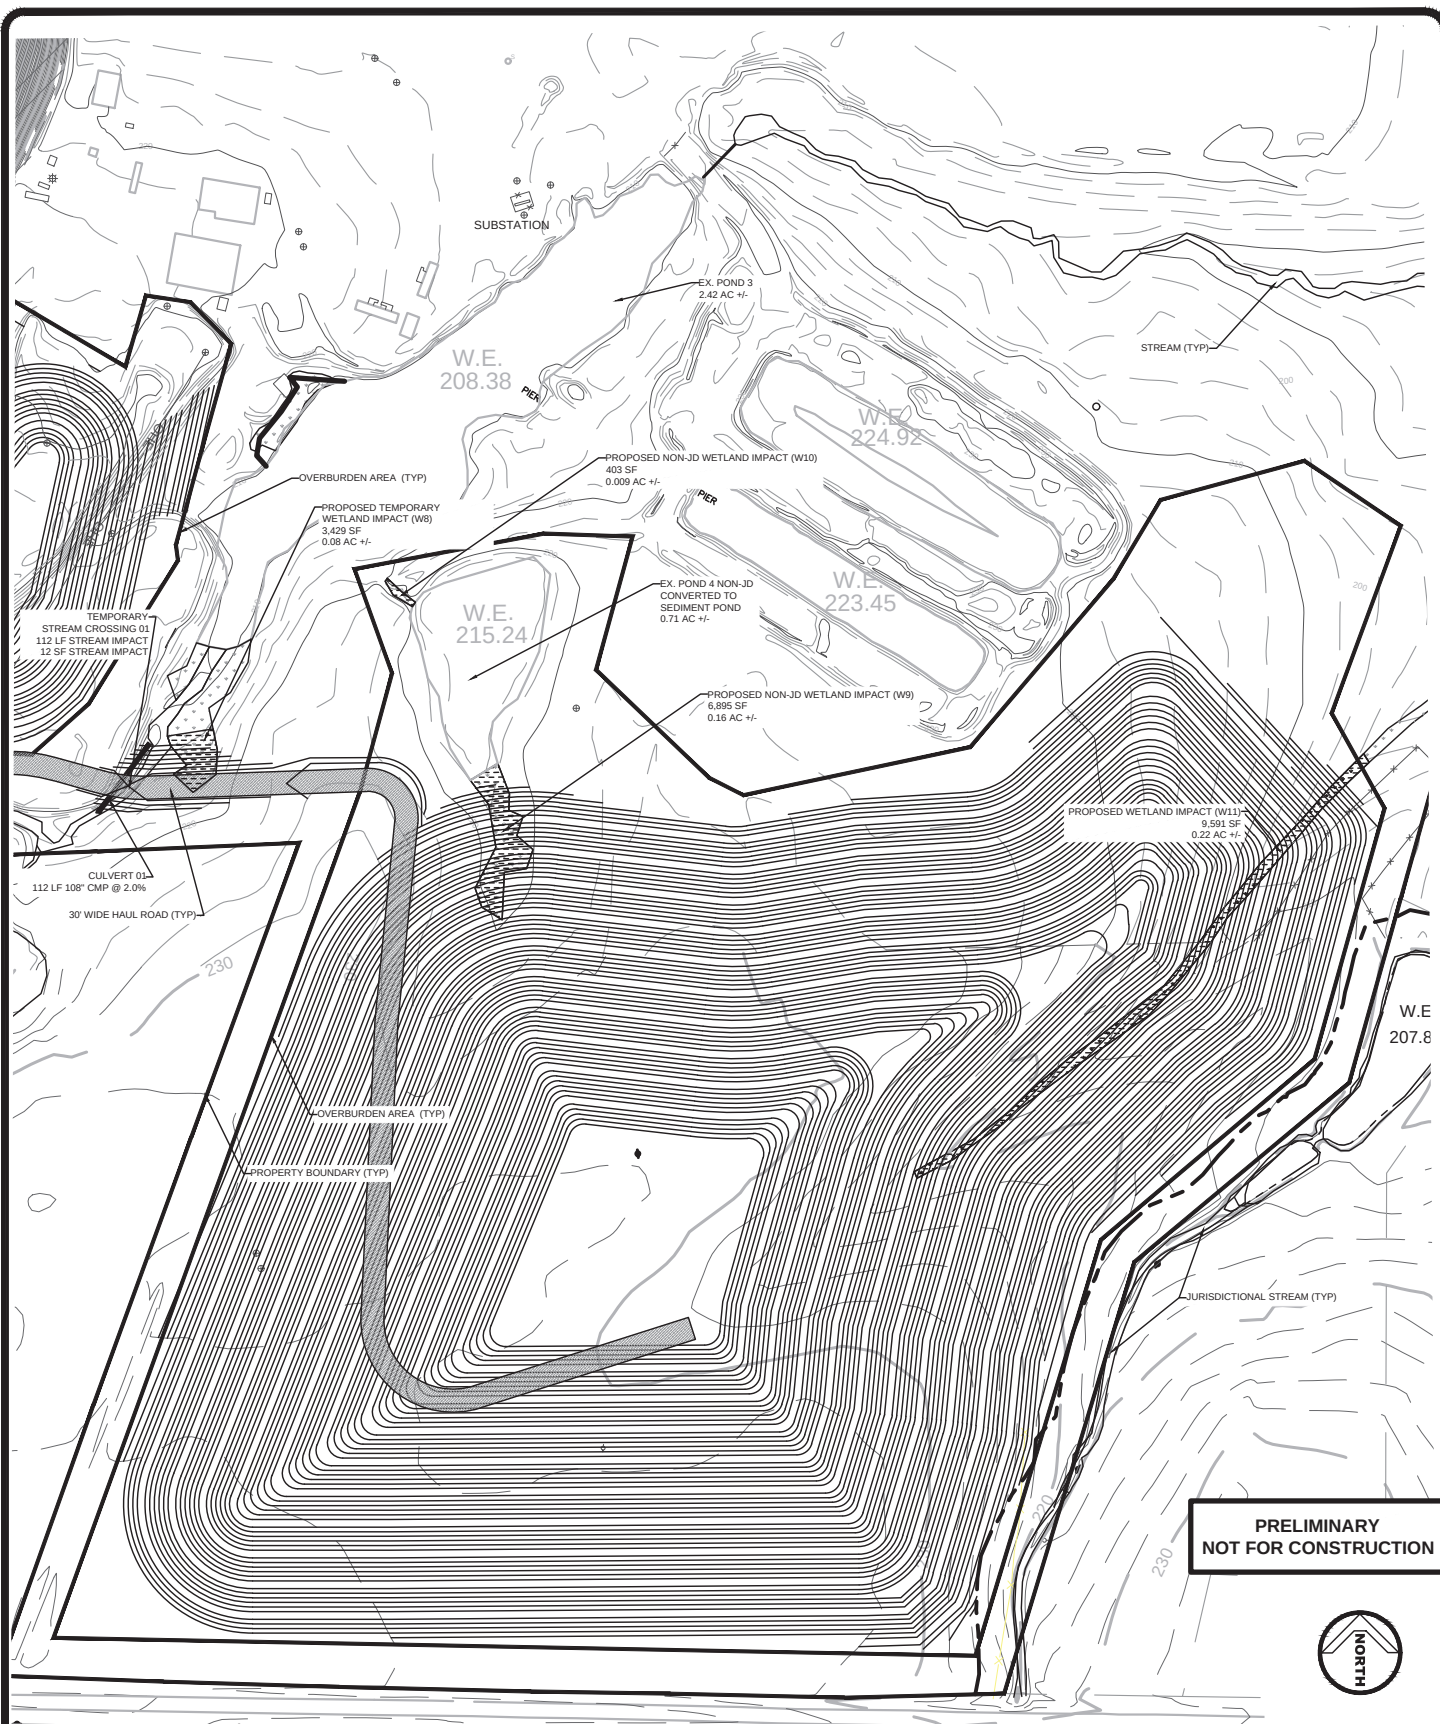

**PRELIMINARY
NOT FOR CONSTRUCTION**



6728 Carbondon Road
Sanford, North Carolina 27330
(919) 499-8759 phone
draftinganddesign@gmail.com

**NEVERSON QUARRY
HEIDELBERG MATERIALS
SOUTHEAST AGG LLC
STREAM RELOCATION**

NEVERSON ROAD
SIMS, WILSON COUNTY, NORTH CAROLINA

**IMPACT EXHIBIT
PHASE 1**

Scale:
1"=250'

Sheet:

SW6 of 7

Project Number:

DDS JOB #: 2022-02


Drawn by: MTB

Designed by: MTB

Reviewed by: MTB

Date:

JULY 2023

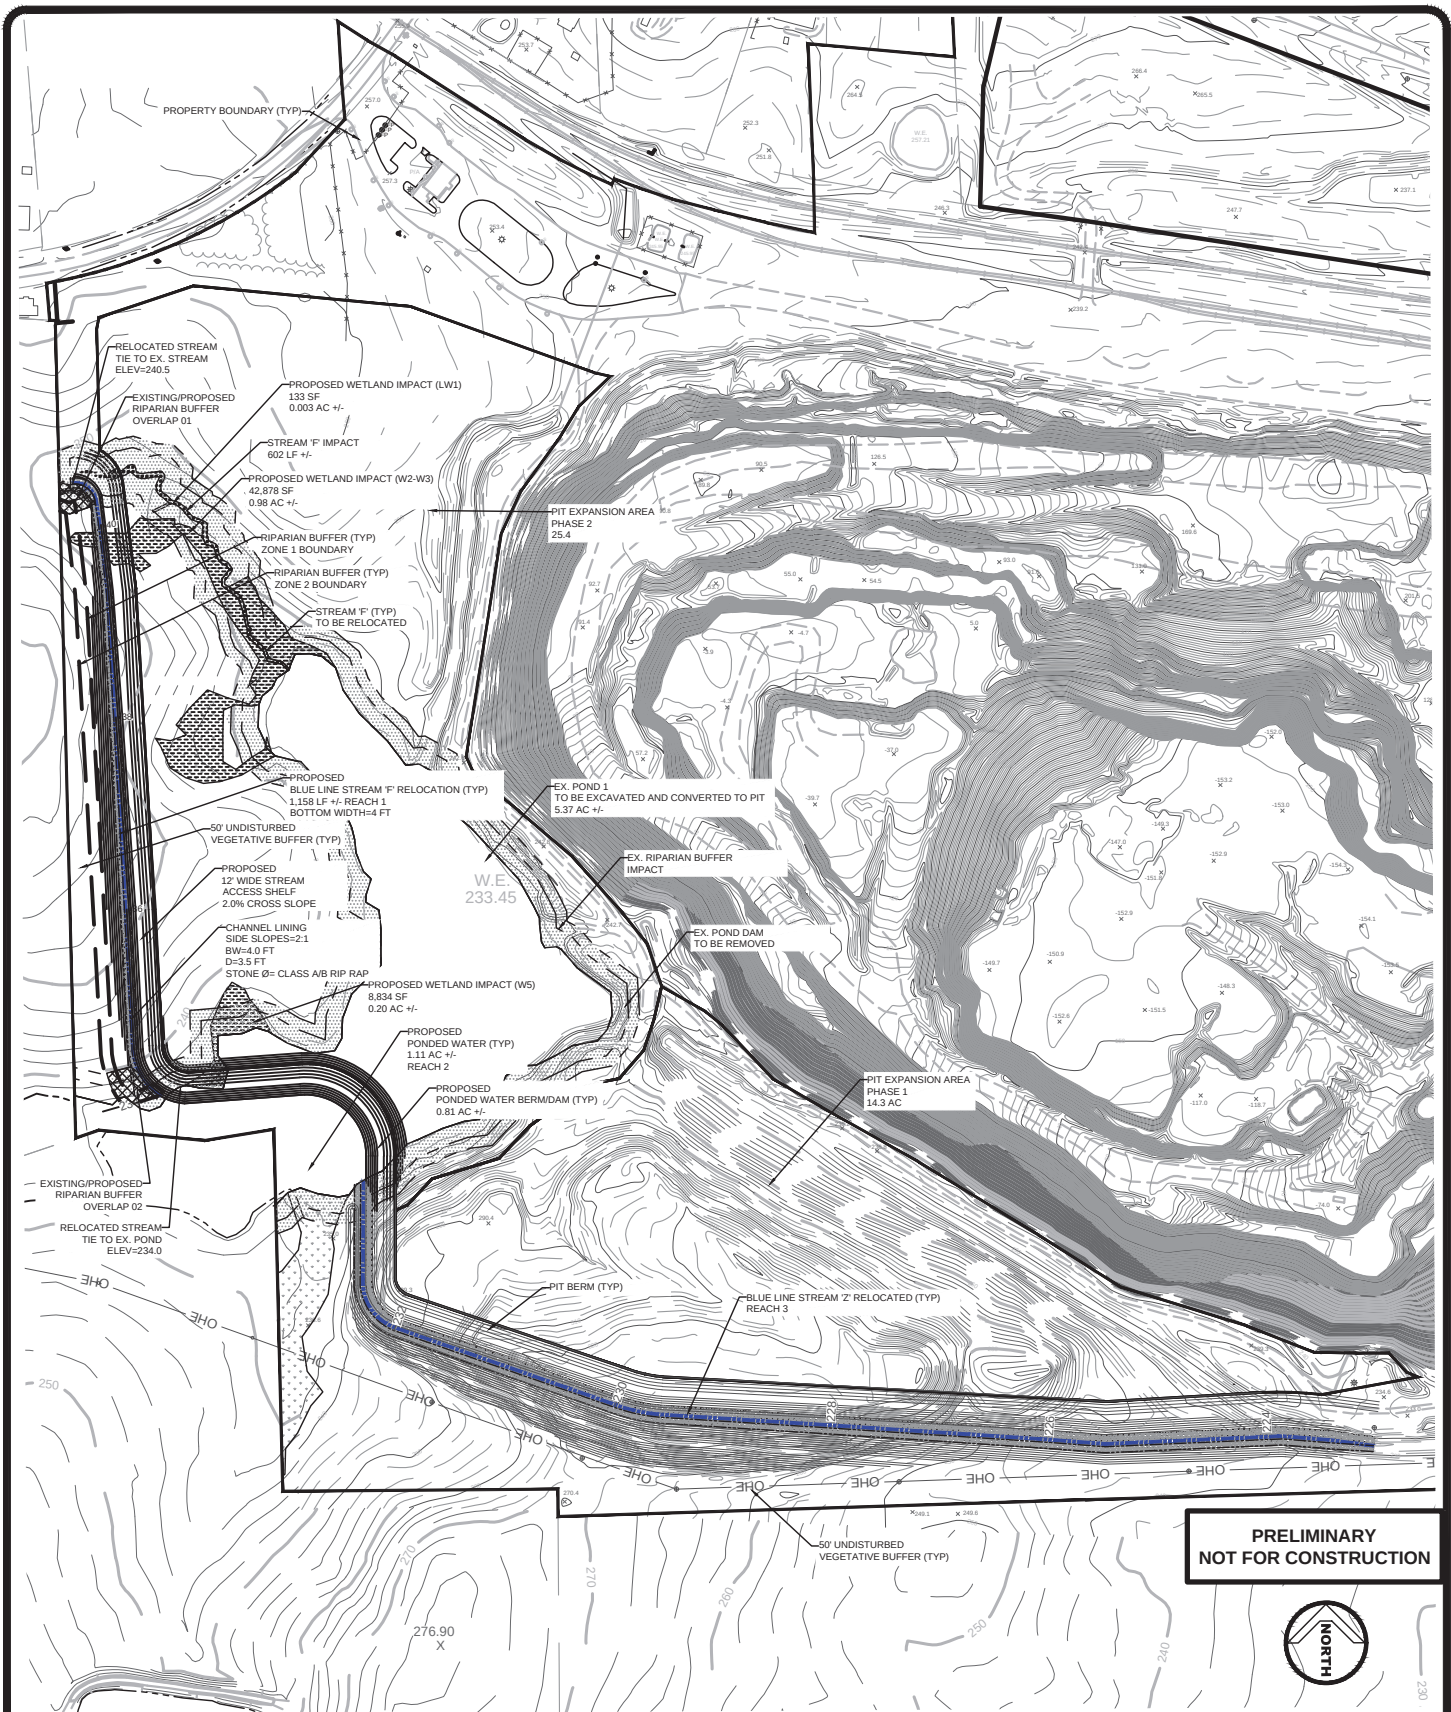

**PRELIMINARY
NOT FOR CONSTRUCTION**



**DRAFTING AND DESIGN
SERVICES, INC.**

6728 Carbondon Road
Sanford, North Carolina 27330
(919) 499-8759 phone
draftinganddesign@gmail.com

**NEVERSON QUARRY
HEIDELBERG MATERIALS
SOUTHEAST AGG LLC
STREAM RELOCATION**

NEVERSON ROAD
SIMS, WILSON COUNTY, NORTH CAROLINA

**IMPACT EXHIBIT
PHASE 2**

Scale: 1"=150'	Drawn by: MTB
Sheet: SW7 of 7	Designed by: MTB
Project Number: DDS JOB #: 2022-02	Reviewed by: MTB
Date: JULY 2023	