
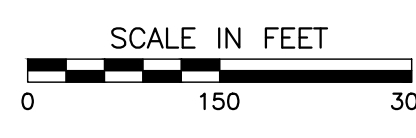


A:\2020-2021\234-0551 - CADD\DWG\44 Figure 134-055-North Meck Alternative Analysis.dwg(FIGURE B) LS(10/17/2024 - ena) - LP: 10/17/2024 10:28 AM

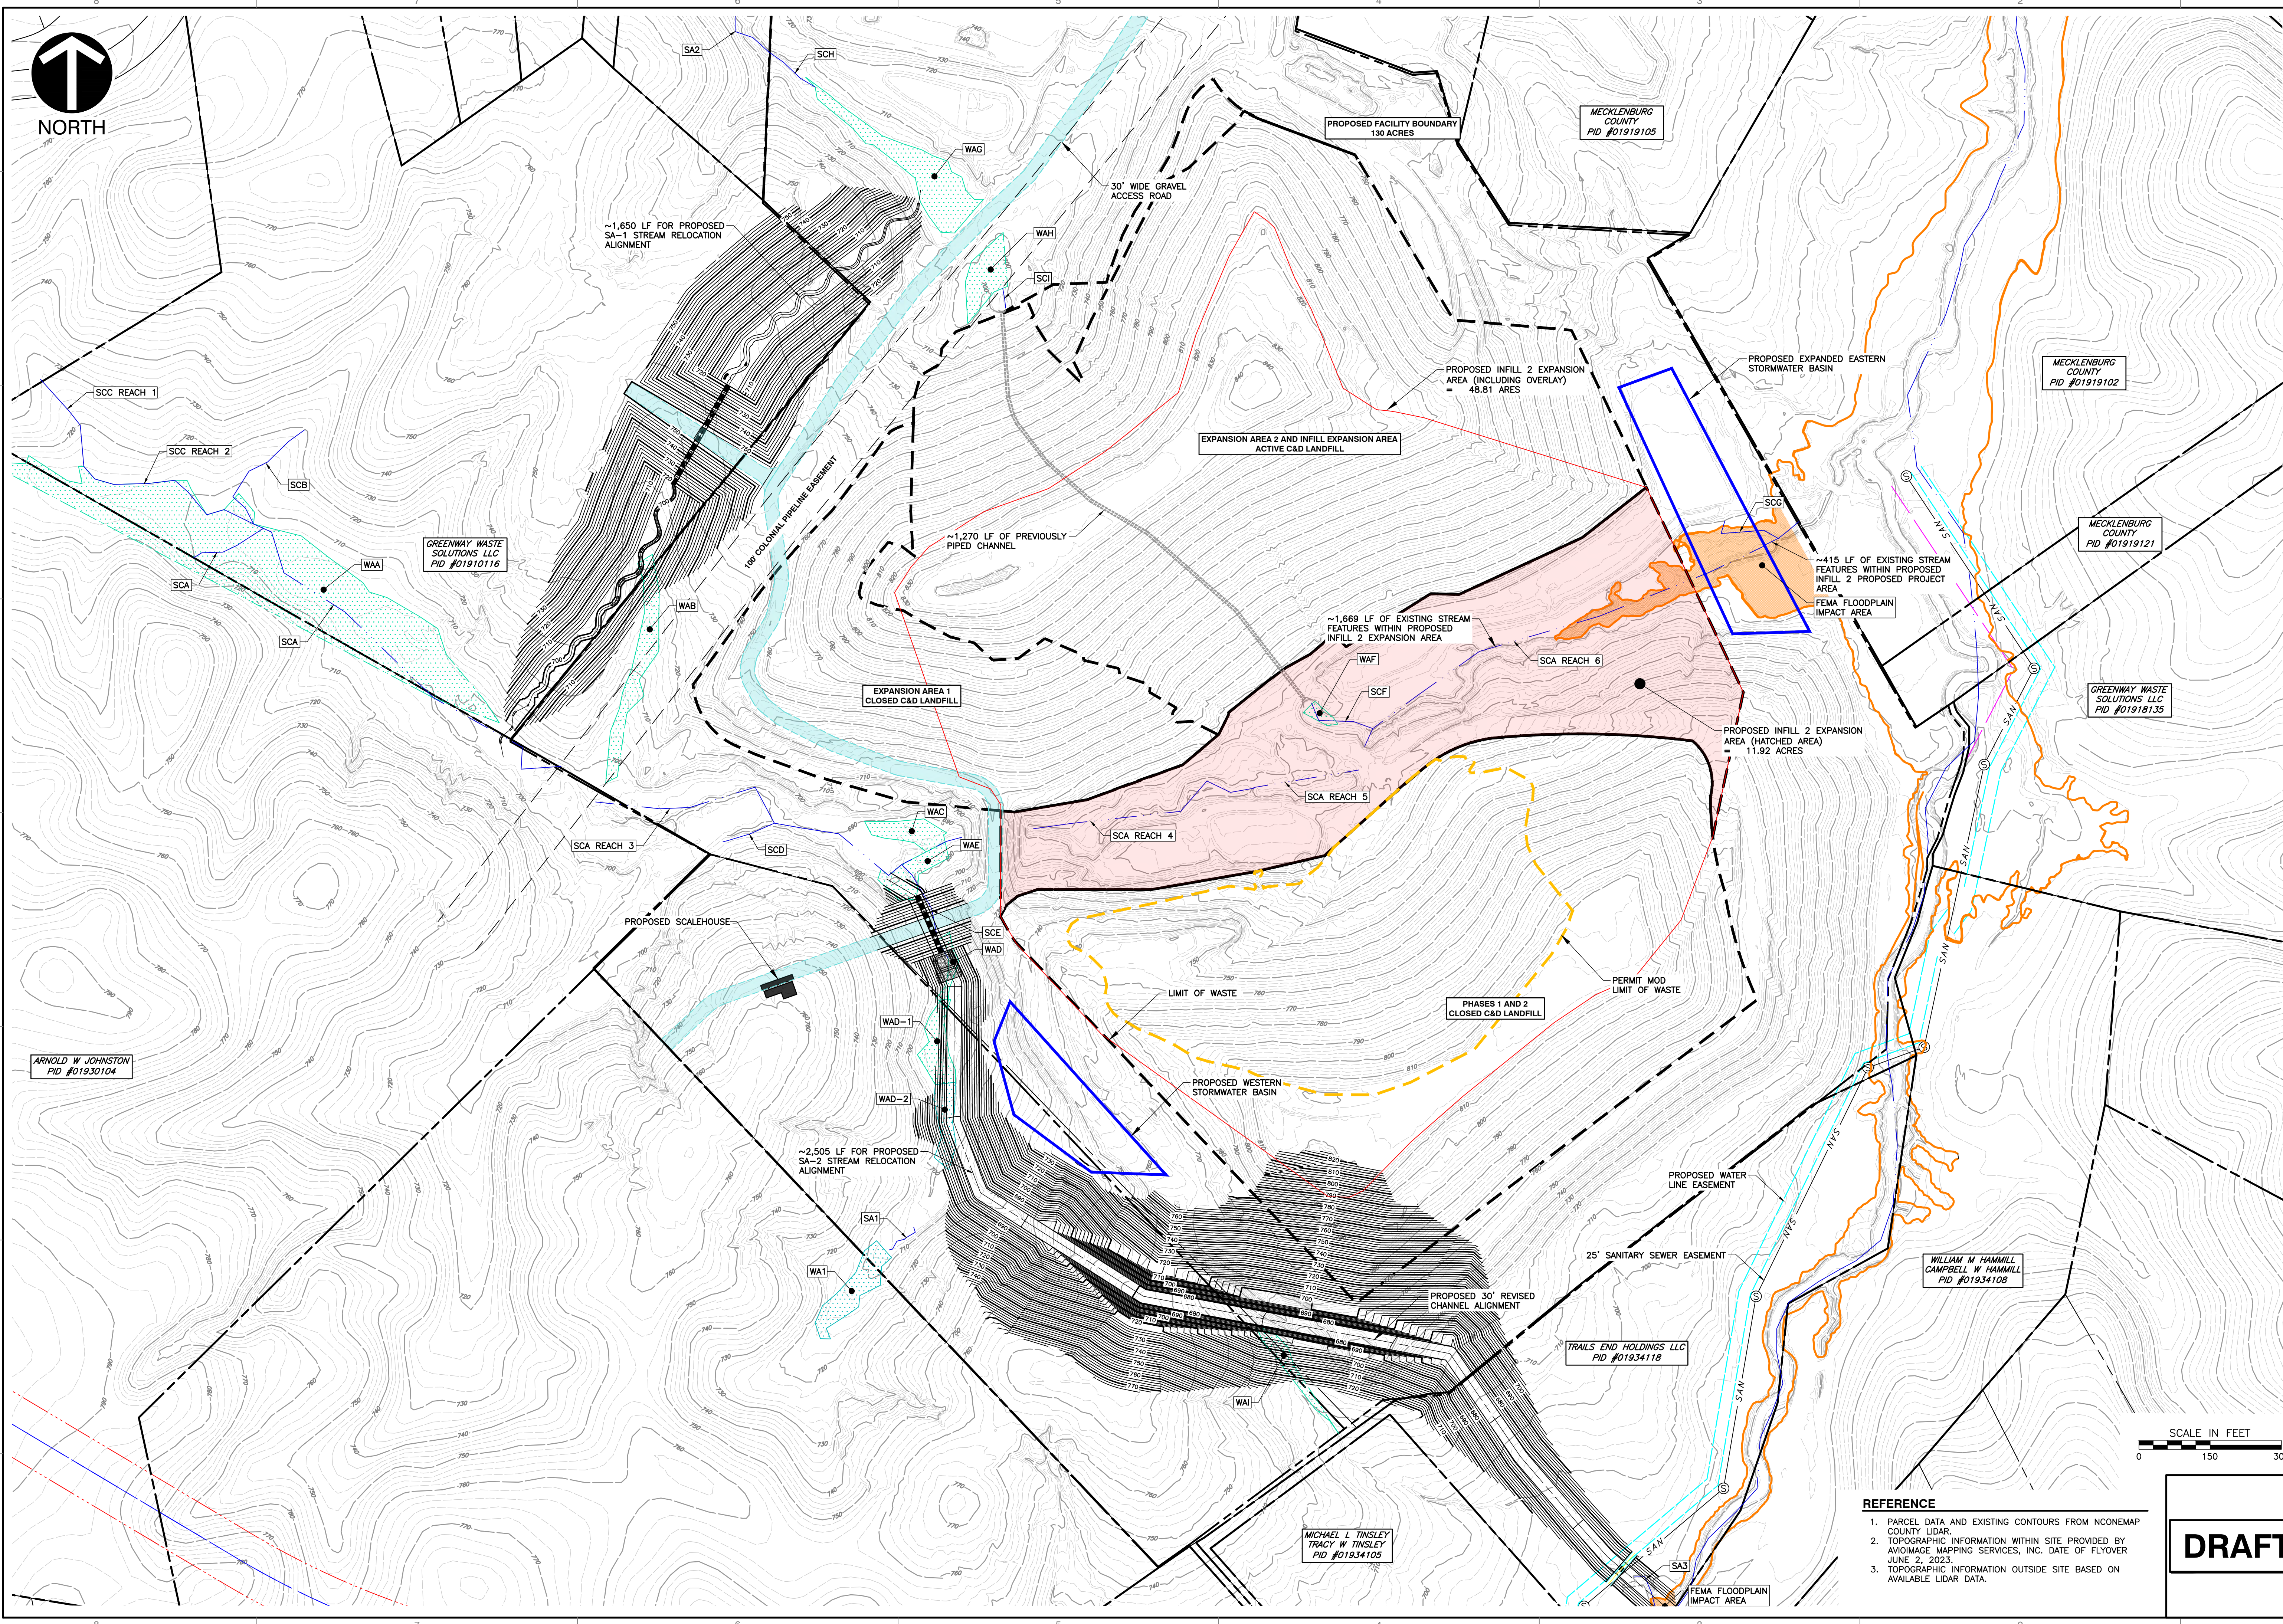

- REFERENCE**
1. PARCEL DATA AND EXISTING CONTOURS FROM NCONEMAP COUNTY LIDAR
 2. TOPOGRAPHIC INFORMATION WITHIN SITE PROVIDED BY AVIOMAGE, MAPPING SERVICES, INC. DATE OF FLYOVER JUNE 2, 2023.
 3. TOPOGRAPHIC INFORMATION OUTSIDE SITE BASED ON AVAILABLE LIDAR DATA.

DRAFT

REVISION RECORD	
NO.	DATE




Civil & Environmental Consultants, Inc.
3701 Arco Corporate Drive - Suite 400 - Charlotte, NC 28273
Ph: 980.237.0373 - Fax: 980.237.0372
www.cecinc.com

**GREENWAY WASTE SOLUTIONS
AT NORTH MECK, LLC.
NORTH MECK C&D LANDFILL
HUNTERSVILLE, NORTH CAROLINA**

DATE:	SEPTEMBER 2024	DRAWN BY:	AWT
DWG SCALE:	1"=150'	DRAFT	324-055
PROJECT NO:		CHECKED BY:	
APPROVED BY:		DRAFT	

FIGURE NO.: **8**

A:\200-000\234-0551 - CADD\DWG\44 Figure\234-055-North Meck Alternative Analysis.dwg(10 of 15) 10/19/2024 10:57 AM

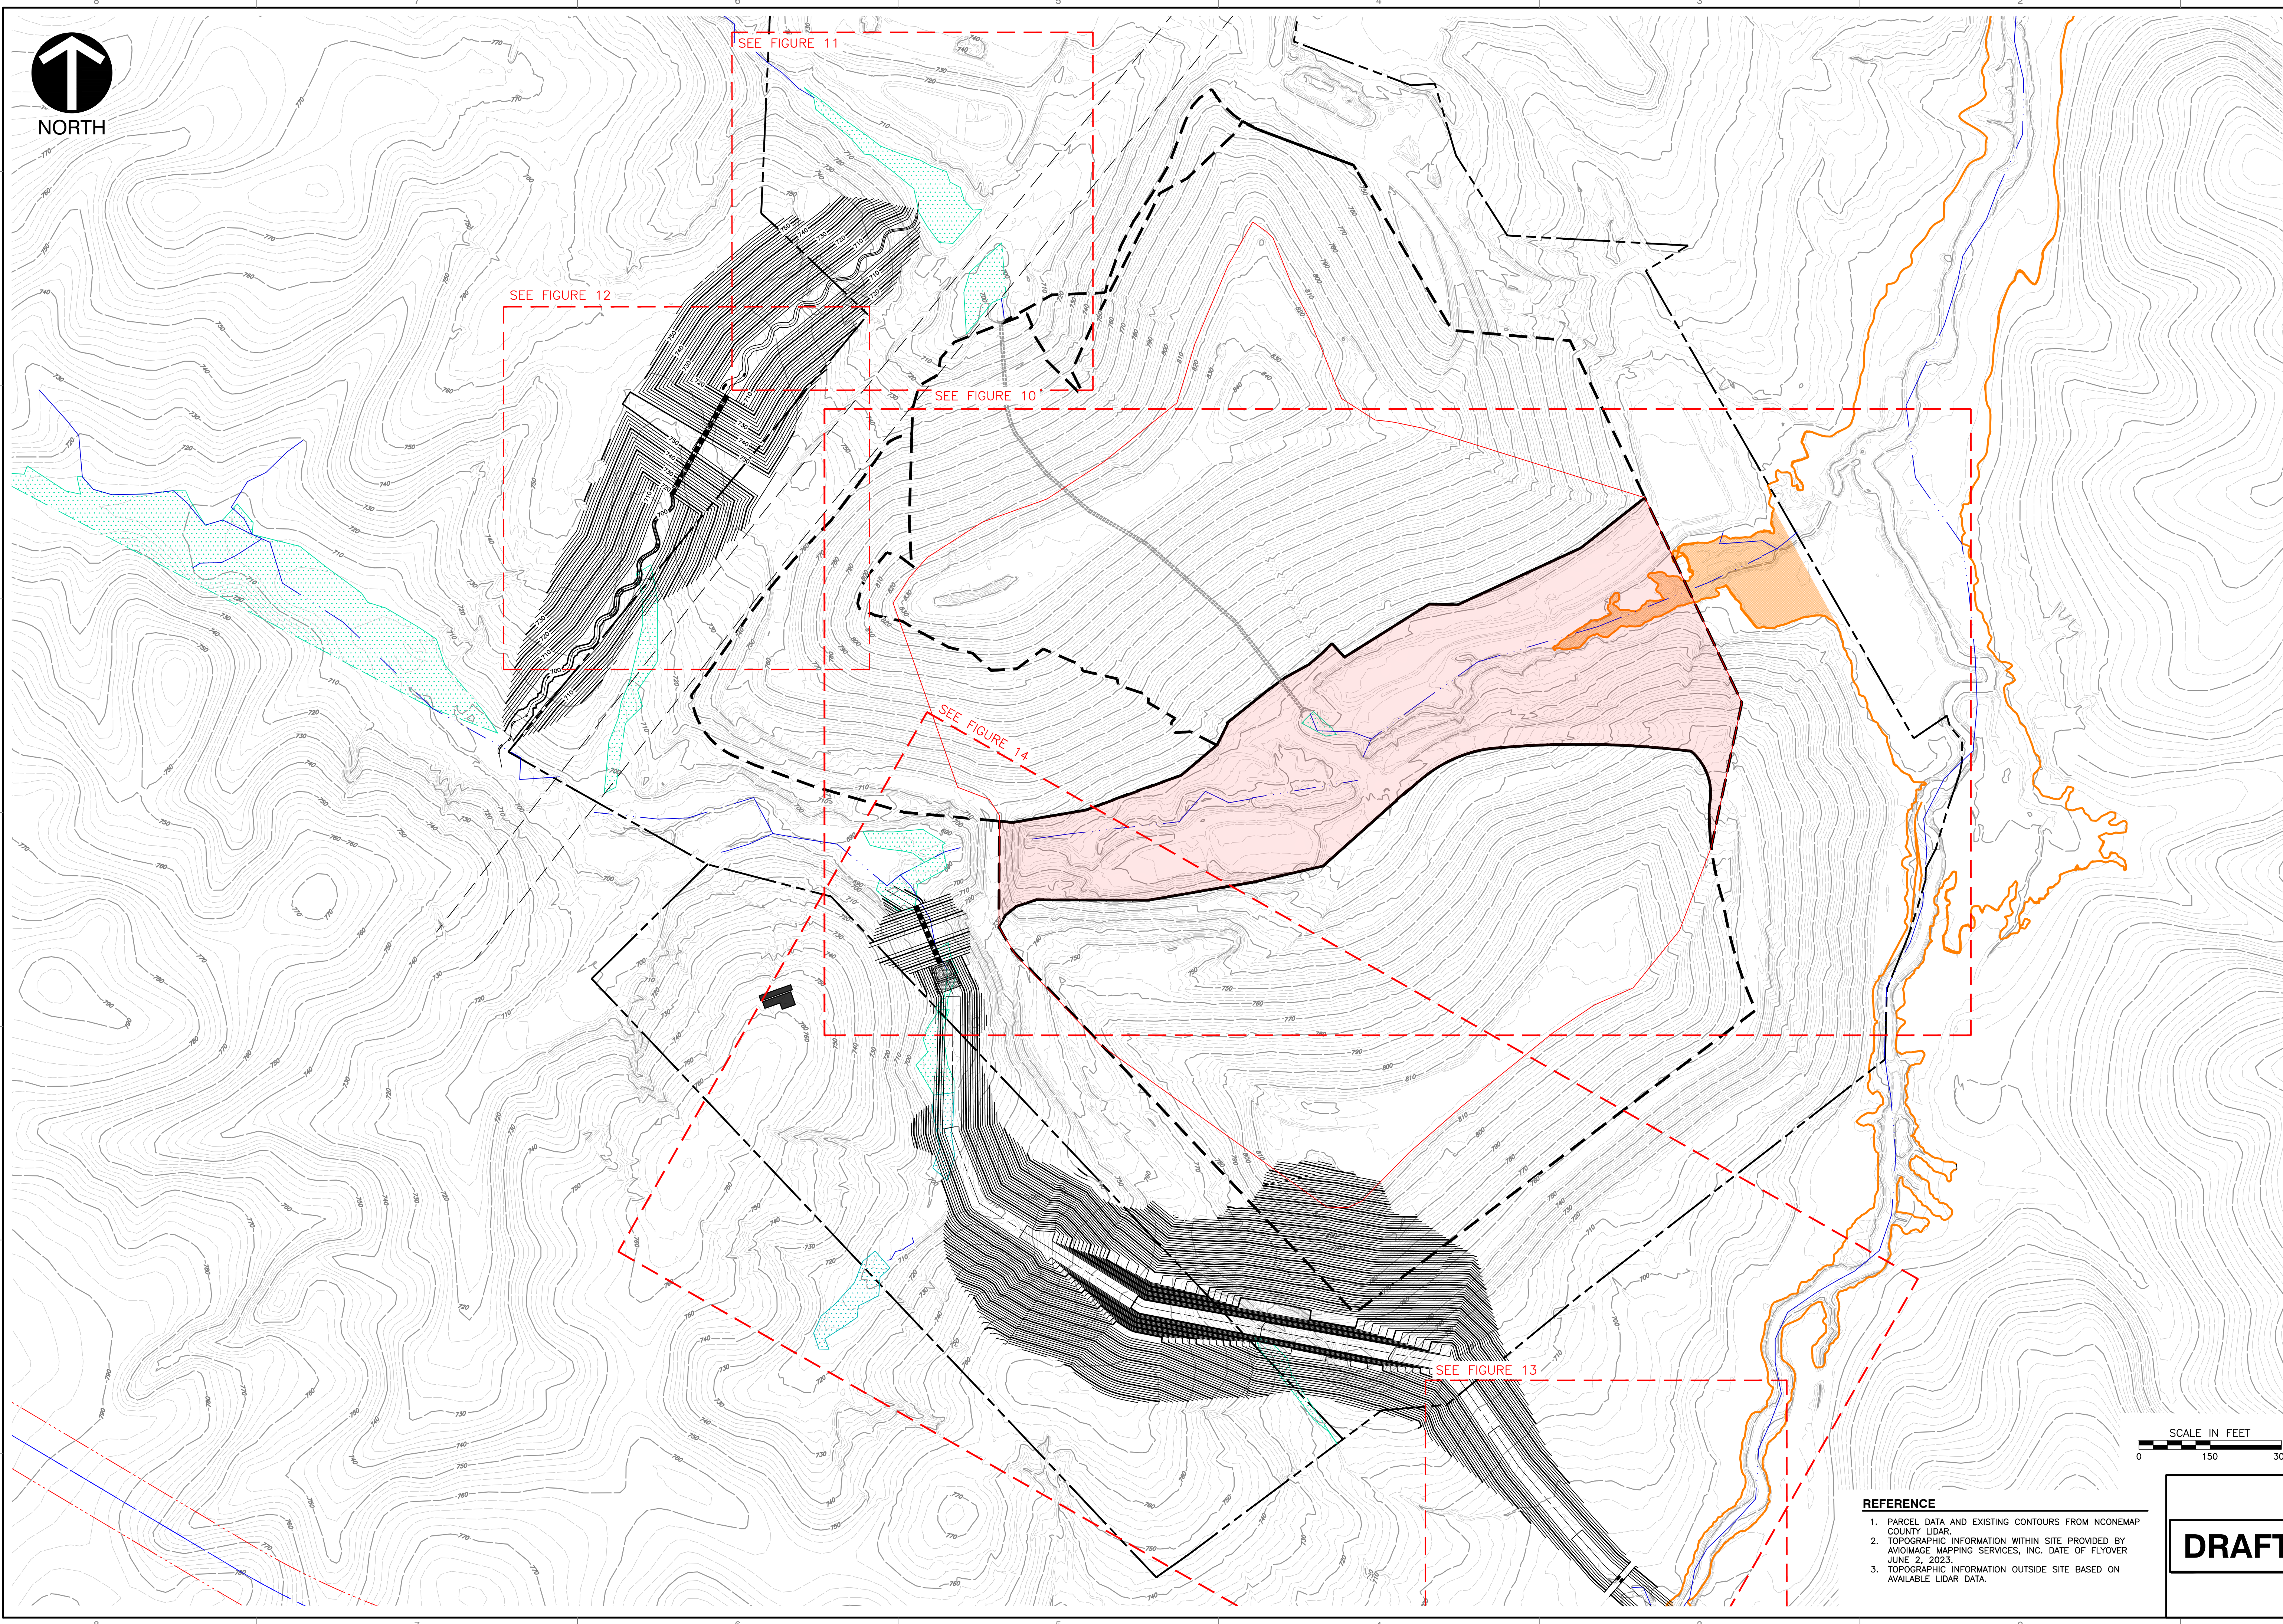

- REFERENCE**
1. PARCEL DATA AND EXISTING CONTOURS FROM NCONEMAP COUNTY LIDAR
 2. TOPOGRAPHIC INFORMATION WITHIN SITE PROVIDED BY AVIOMAGE, MAPPING SERVICES, INC. DATE OF FLYOVER JUNE 2, 2023.
 3. TOPOGRAPHIC INFORMATION OUTSIDE SITE BASED ON AVAILABLE LIDAR DATA.

SCALE IN FEET
0 150 300

DRAFT


PROPOSED AQUATIC RESOURCE IMPACTS INDEX MAP			
DATE:	OCTOBER 2024	DRAWN BY:	AWT
DWG SCALE:	1"=150'	CHECKED BY:	DRAFT
PROJECT NO:	324-055	APPROVED BY:	DRAFT

**GREENWAY WASTE SOLUTIONS
AT NORTH MECK, LLC.
NORTH MECK C&D LANDFILL
HUNTERSVILLE, NORTH CAROLINA**


Civil & Environmental Consultants, Inc.
3701 Arco Corporate Drive · Suite 400 · Charlotte, NC 28273
Ph: 980.237.0373 · Fax: 980.237.0372
www.cecinc.com

REVISION RECORD	
NO.	DATE

FIGURE NO.: **9**

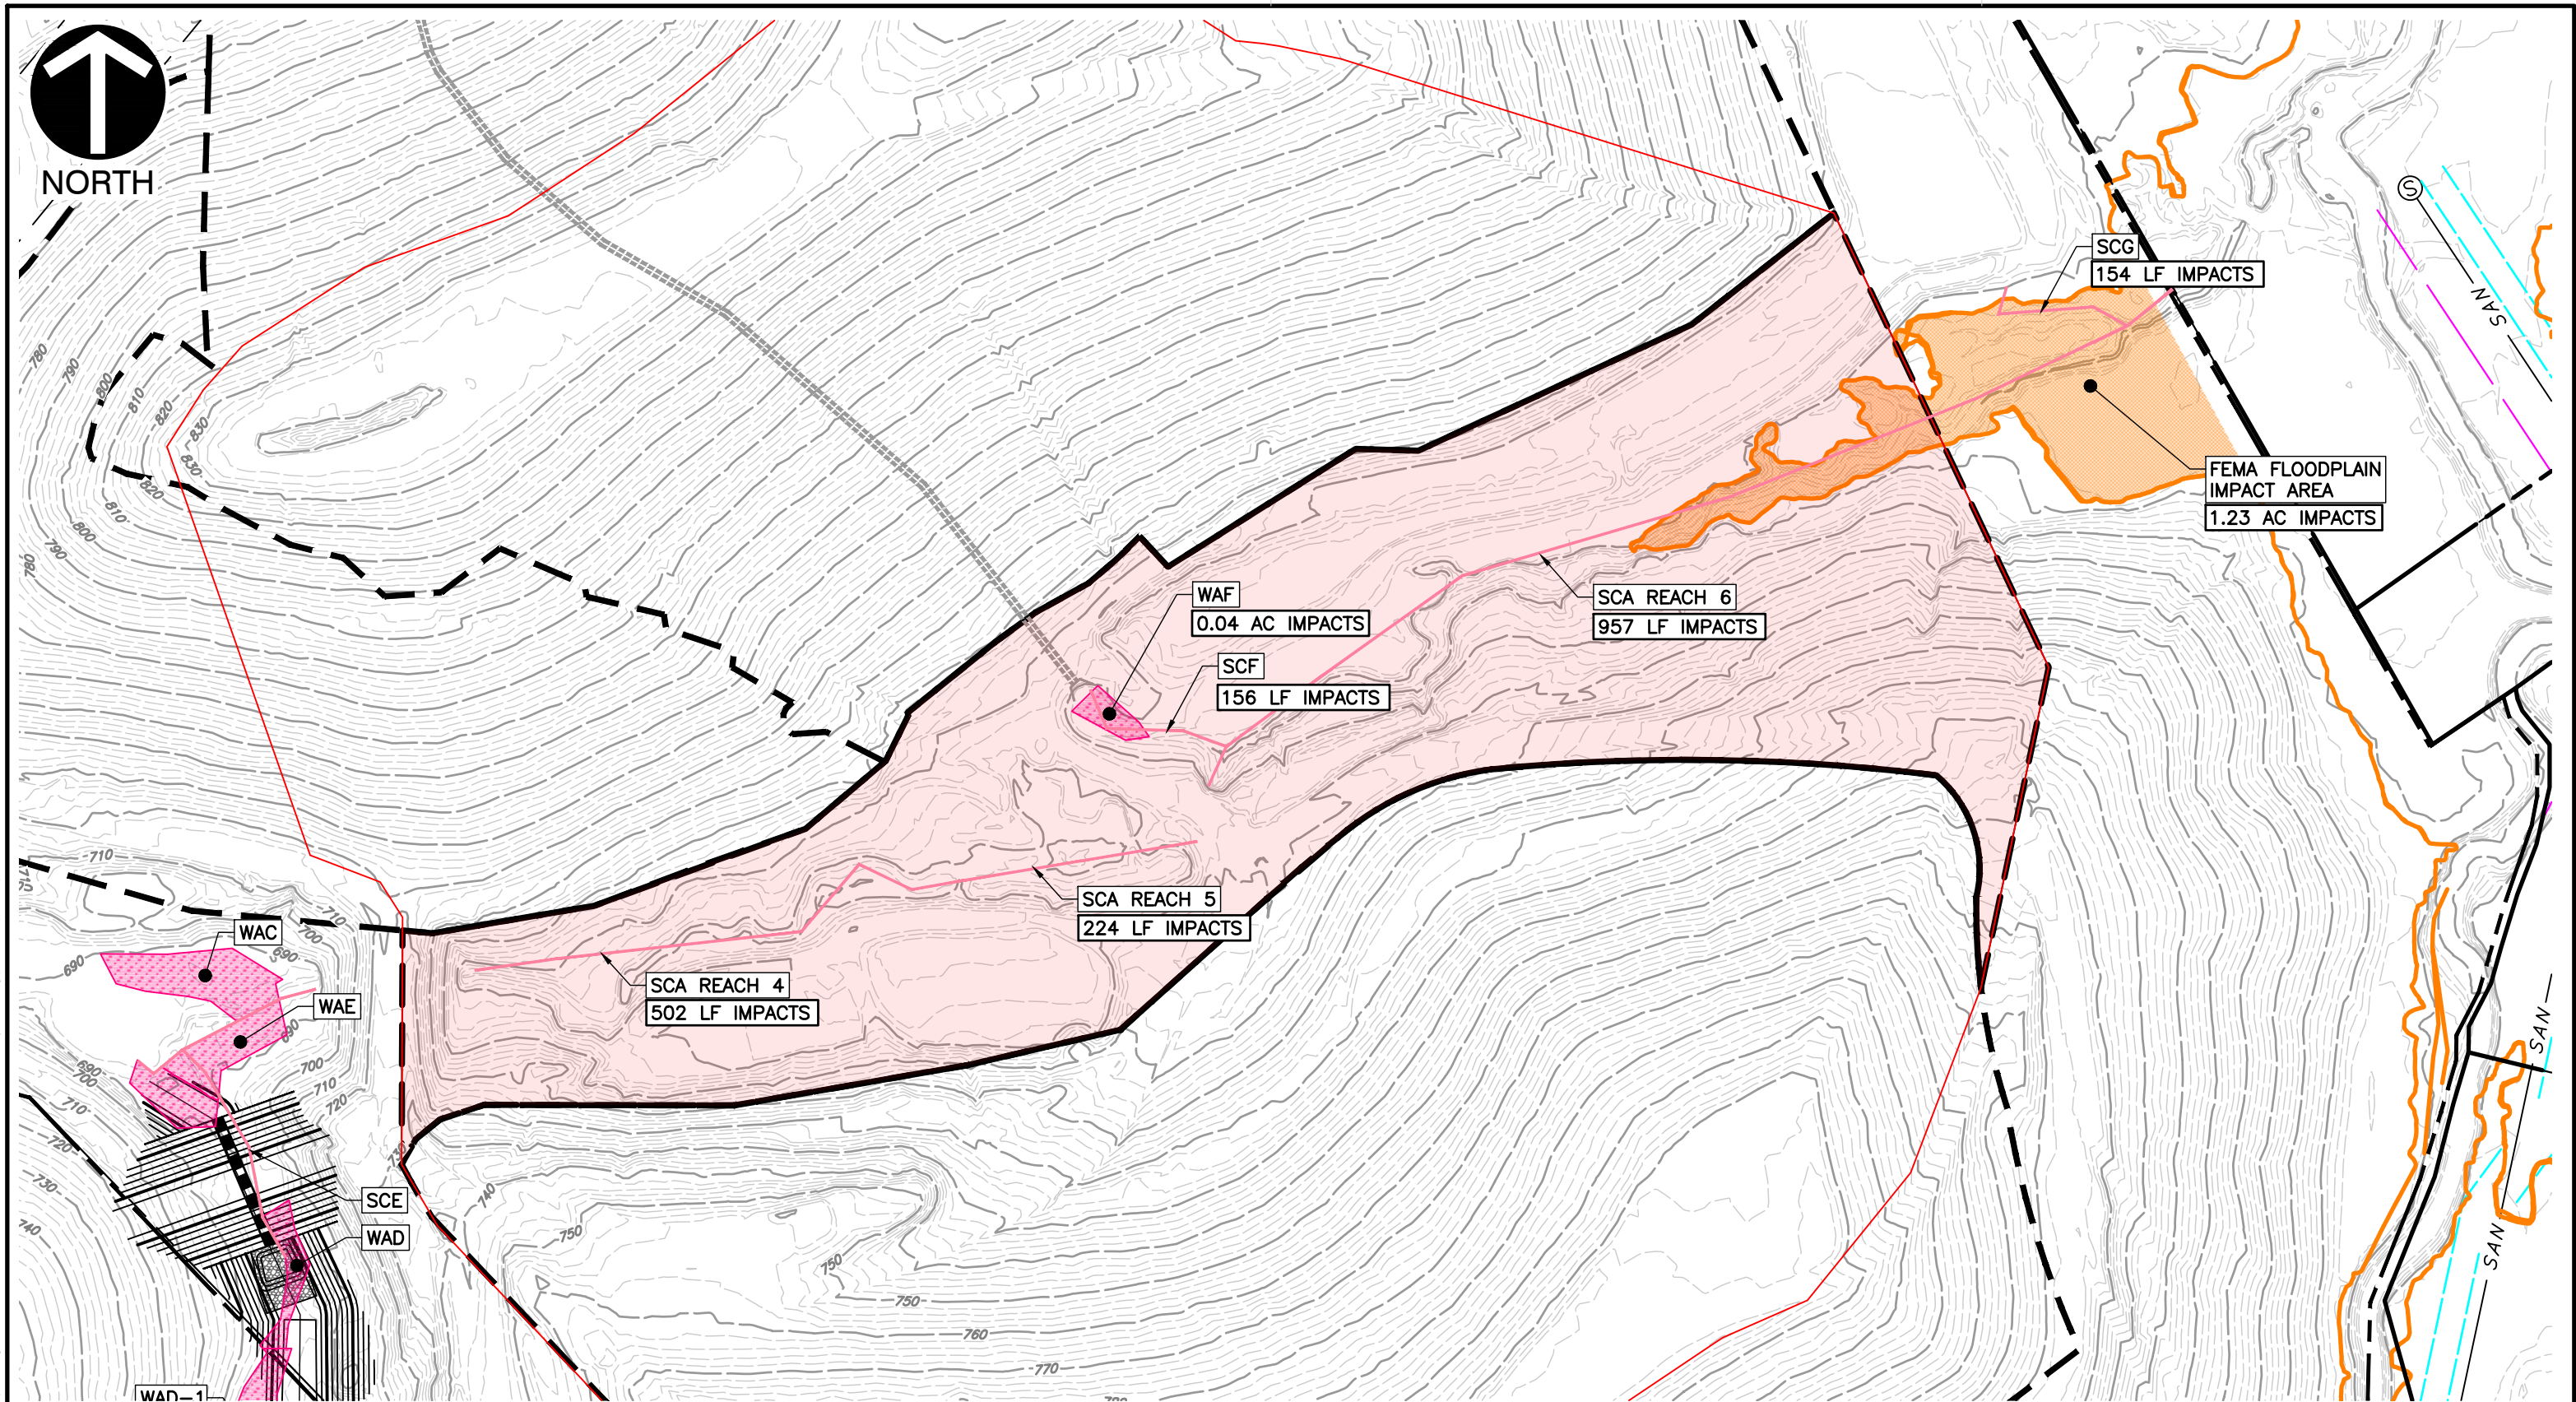


REFERENCE

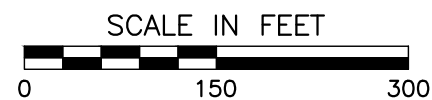

3701 Arco Corporate Drive
Suite 400
Charlotte, NC 28273
Ph: 980.237.0373
www.cecinc.com


DRAWN BY:	AWT	CHECKED BY:	DRAFT	APPROVED BY:	DRAFT	FIGURE NO.:
DATE:	OCTOBER 2024	DWG SCALE:	1" = 150'	PROJECT NO:	324-055	

P:\320-000\324-055\ -CAD\DWG\44 Figure\324-055-North Meck Alternative Analysis.dwg[FIG 11] LS:(10/17/2024 - atax) - LP: 10/17/2024 9:40 AM

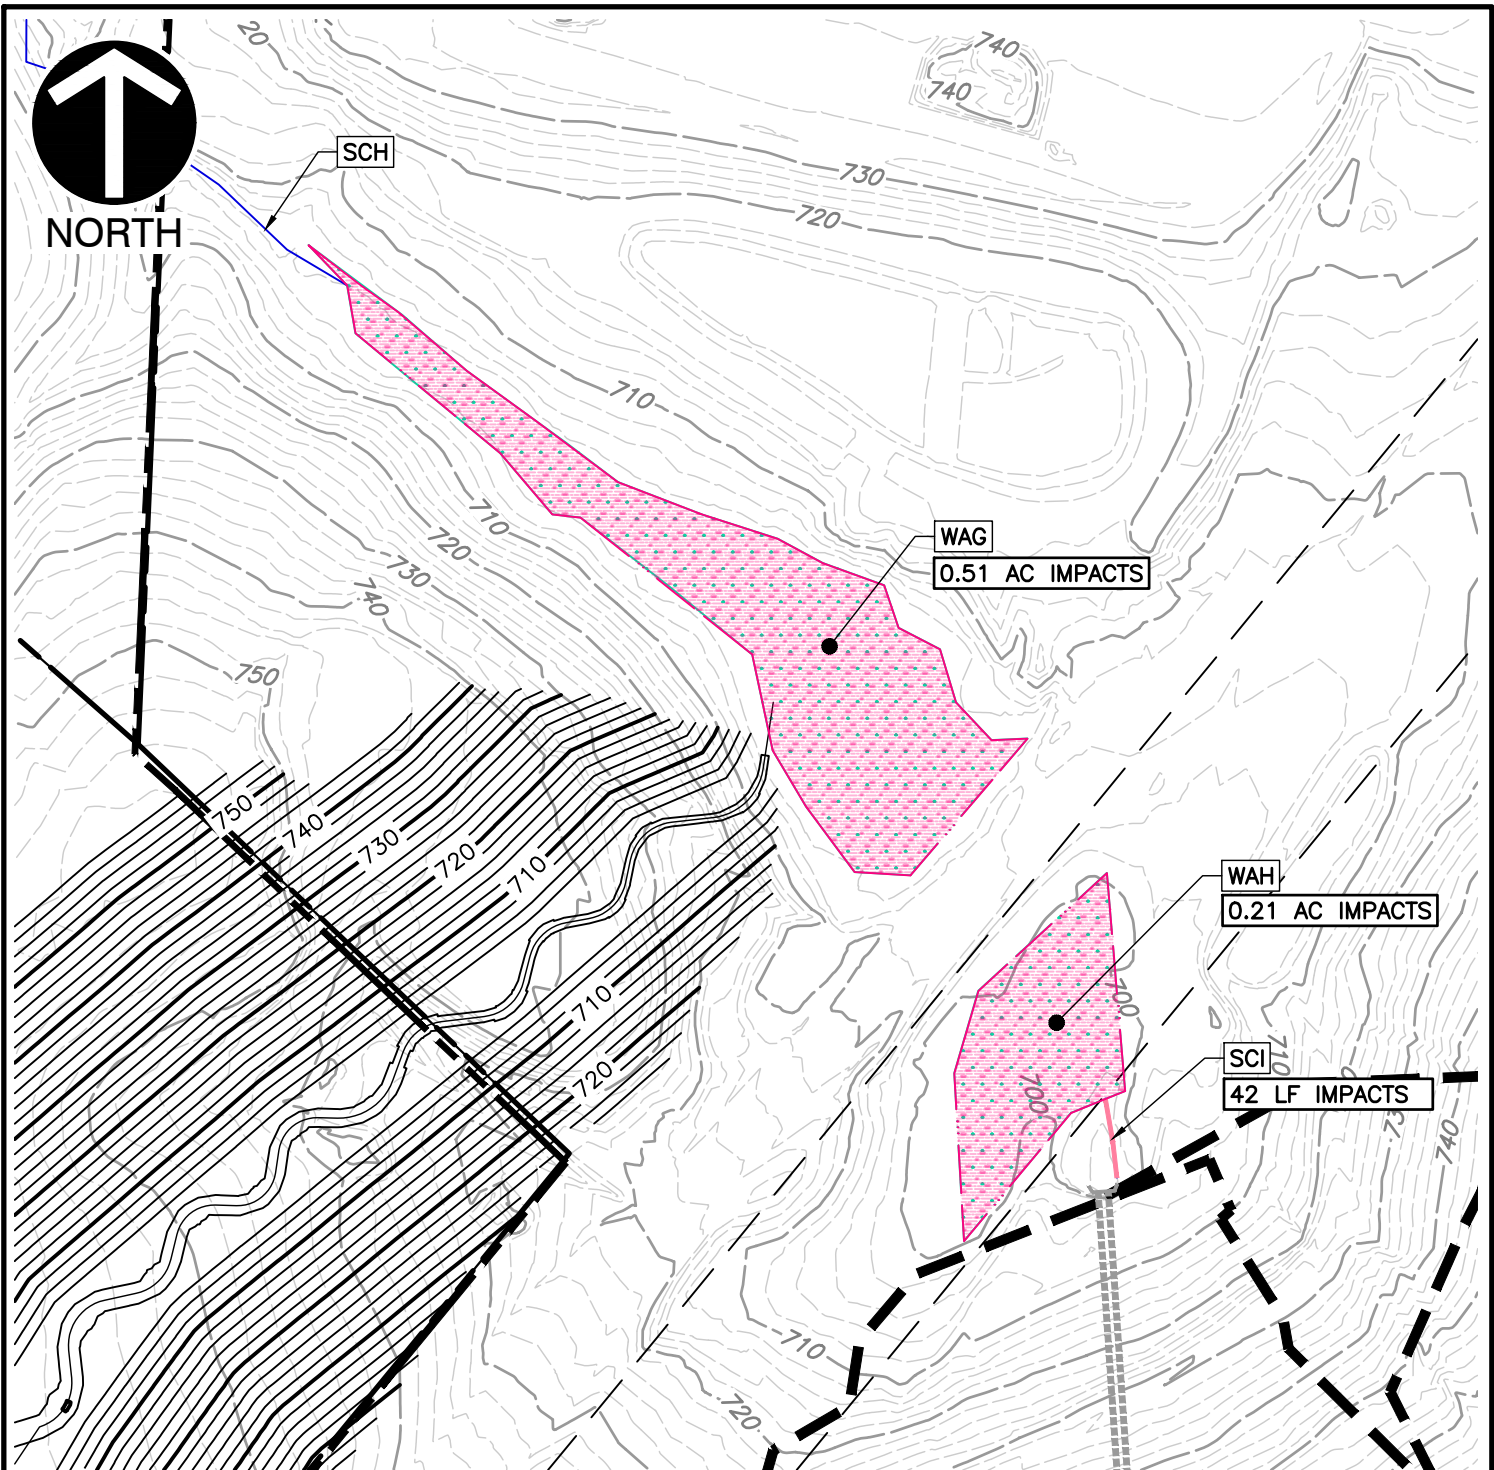

REFERENCE

1. PARCEL DATA AND EXISTING CONTOURS FROM NCONEMAP COUNTY LIDAR.
2. TOPOGRAPHIC INFORMATION WITHIN SITE PROVIDED BY AVIOIMAGE MAPPING SERVICES, INC. DATE OF FLYOVER JUNE 2, 2023.
3. TOPOGRAPHIC INFORMATION OUTSIDE SITE BASED ON AVAILABLE LIDAR DATA.

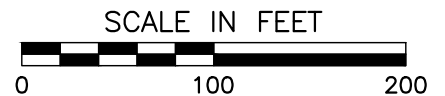


Civil & Environmental
Consultants, Inc.

3701 Arco Corporate Drive
Suite 400
Charlotte, NC 28273
Ph: 980.237.0373
www.cecinc.com


GREENWAY WASTE SOLUTIONS
AT NORTH MECK, LLC
NORTH MECK C&D LANDFILL
HUNTERVILLE, NORTH CAROLINA
SA-1 NORTH WETLAND
AND STREAM IMPACT MAP

DRAWN BY:	AWT	CHECKED BY:	DRAFT	APPROVED BY:	DRAFT	FIGURE NO.:
DATE:	OCTOBER 2024	DWG SCALE:	1" = 100'	PROJECT NO:	324-055	

11

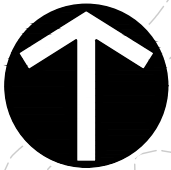


NORTH

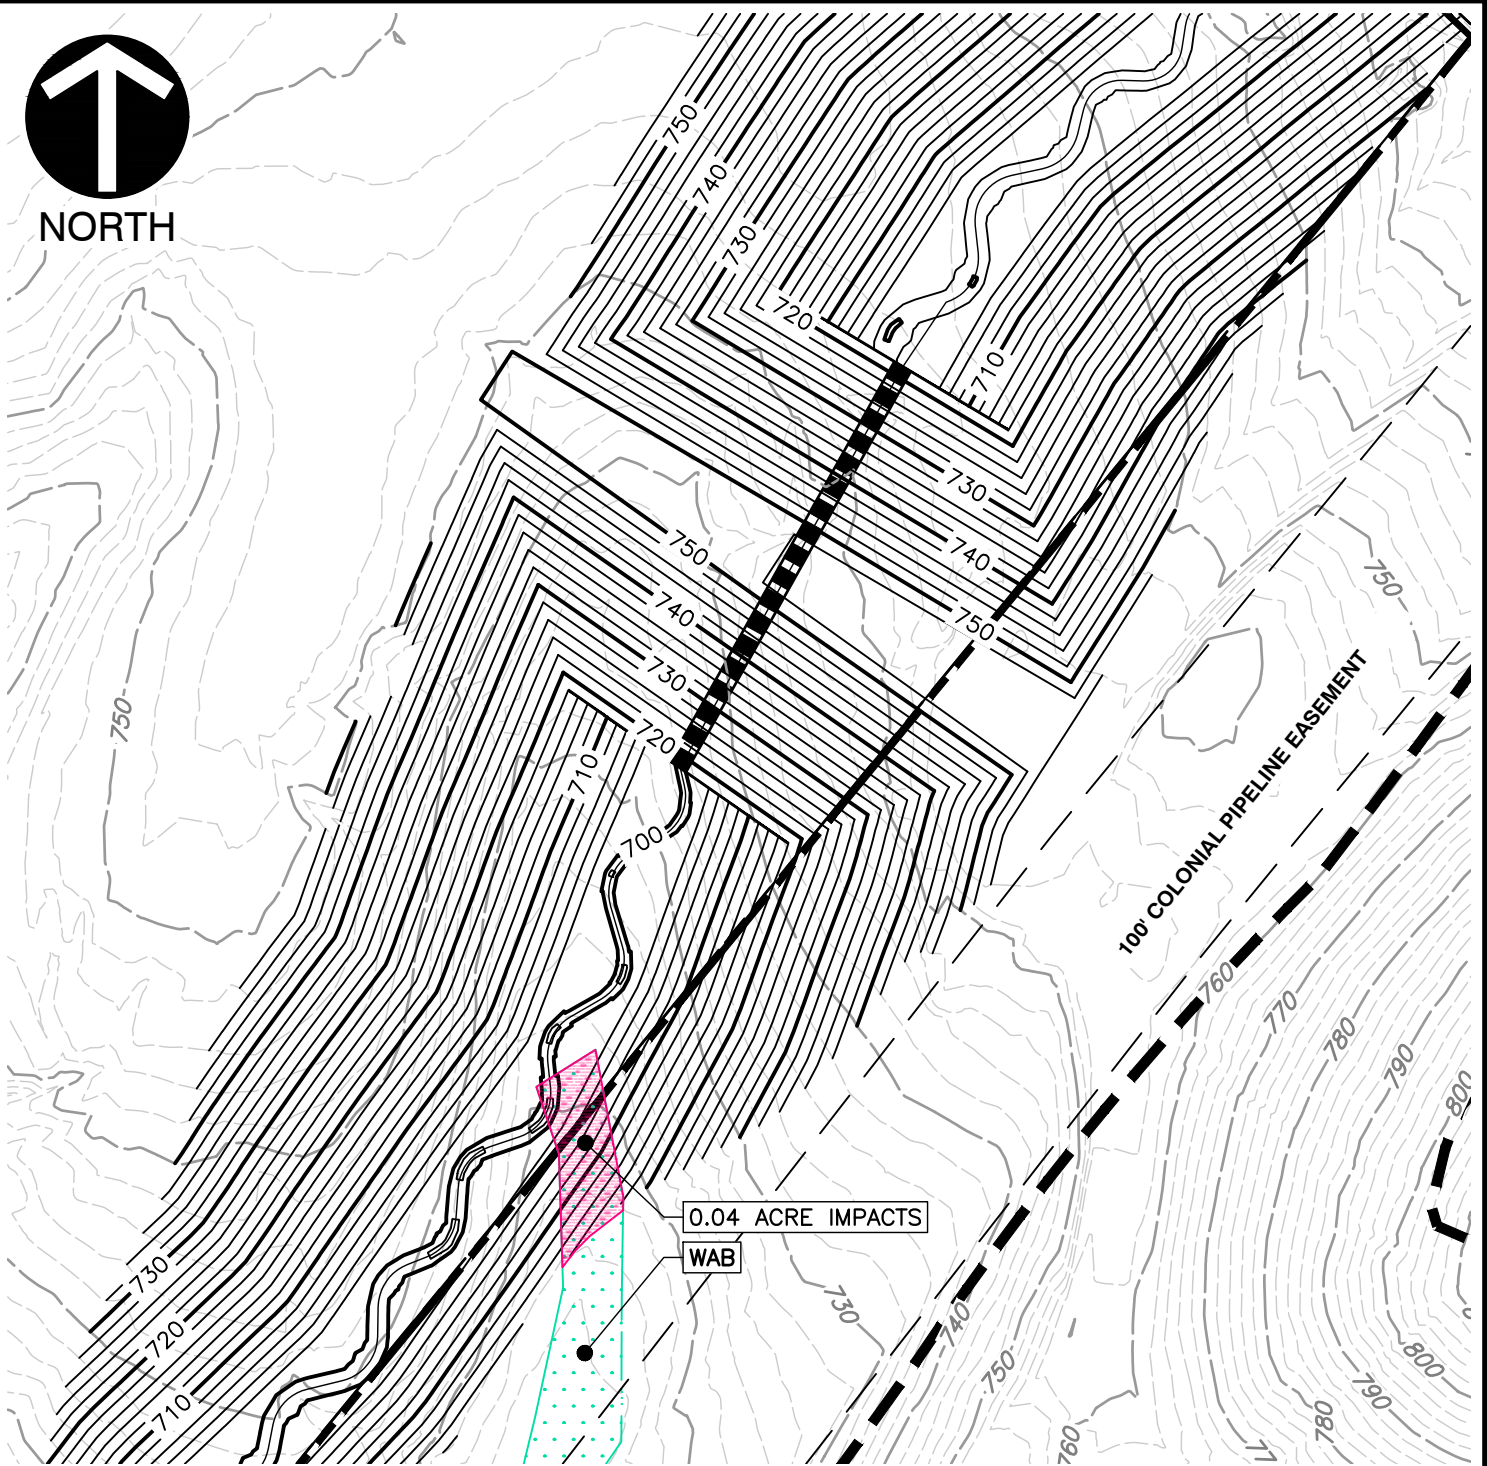

REFERENCE

1. PARCEL DATA AND EXISTING CONTOURS FROM NCONEMAP COUNTY LIDAR.
2. TOPOGRAPHIC INFORMATION WITHIN SITE PROVIDED BY AVIOIMAGE MAPPING SERVICES, INC. DATE OF FLYOVER JUNE 2, 2023.
3. TOPOGRAPHIC INFORMATION OUTSIDE SITE BASED ON AVAILABLE LIDAR DATA.

SCALE IN FEET

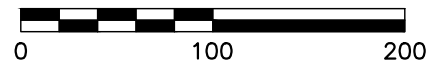


Civil & Environmental
Consultants, Inc.

3701 Arco Corporate Drive
Suite 400
Charlotte, NC 28273
Ph: 980.237.0373
www.cecinc.com

GREENWAY WASTE SOLUTIONS
AT NORTH MECK, LLC
NORTH MECK C&D LANDFILL
HUNTERVILLE, NORTH CAROLINA
SA-1 CULVERT CROSSING & WETLAND
IMPACT MAP


DRAWN BY:	AWT	CHECKED BY:	DRAFT	APPROVED BY:	DRAFT	FIGURE NO.:
DATE:	OCTOBER 2024	DWG SCALE:	1" = 100'	PROJECT NO:	324-055	12

P:\320-000\324-055\ -CADD\Drawg\44 Figure\324-055-North Meck Alternative Analysis.dwg[FIG 13] LS:(10/17/2024 - atax) - LP: 10/17/2024 10:23 AM

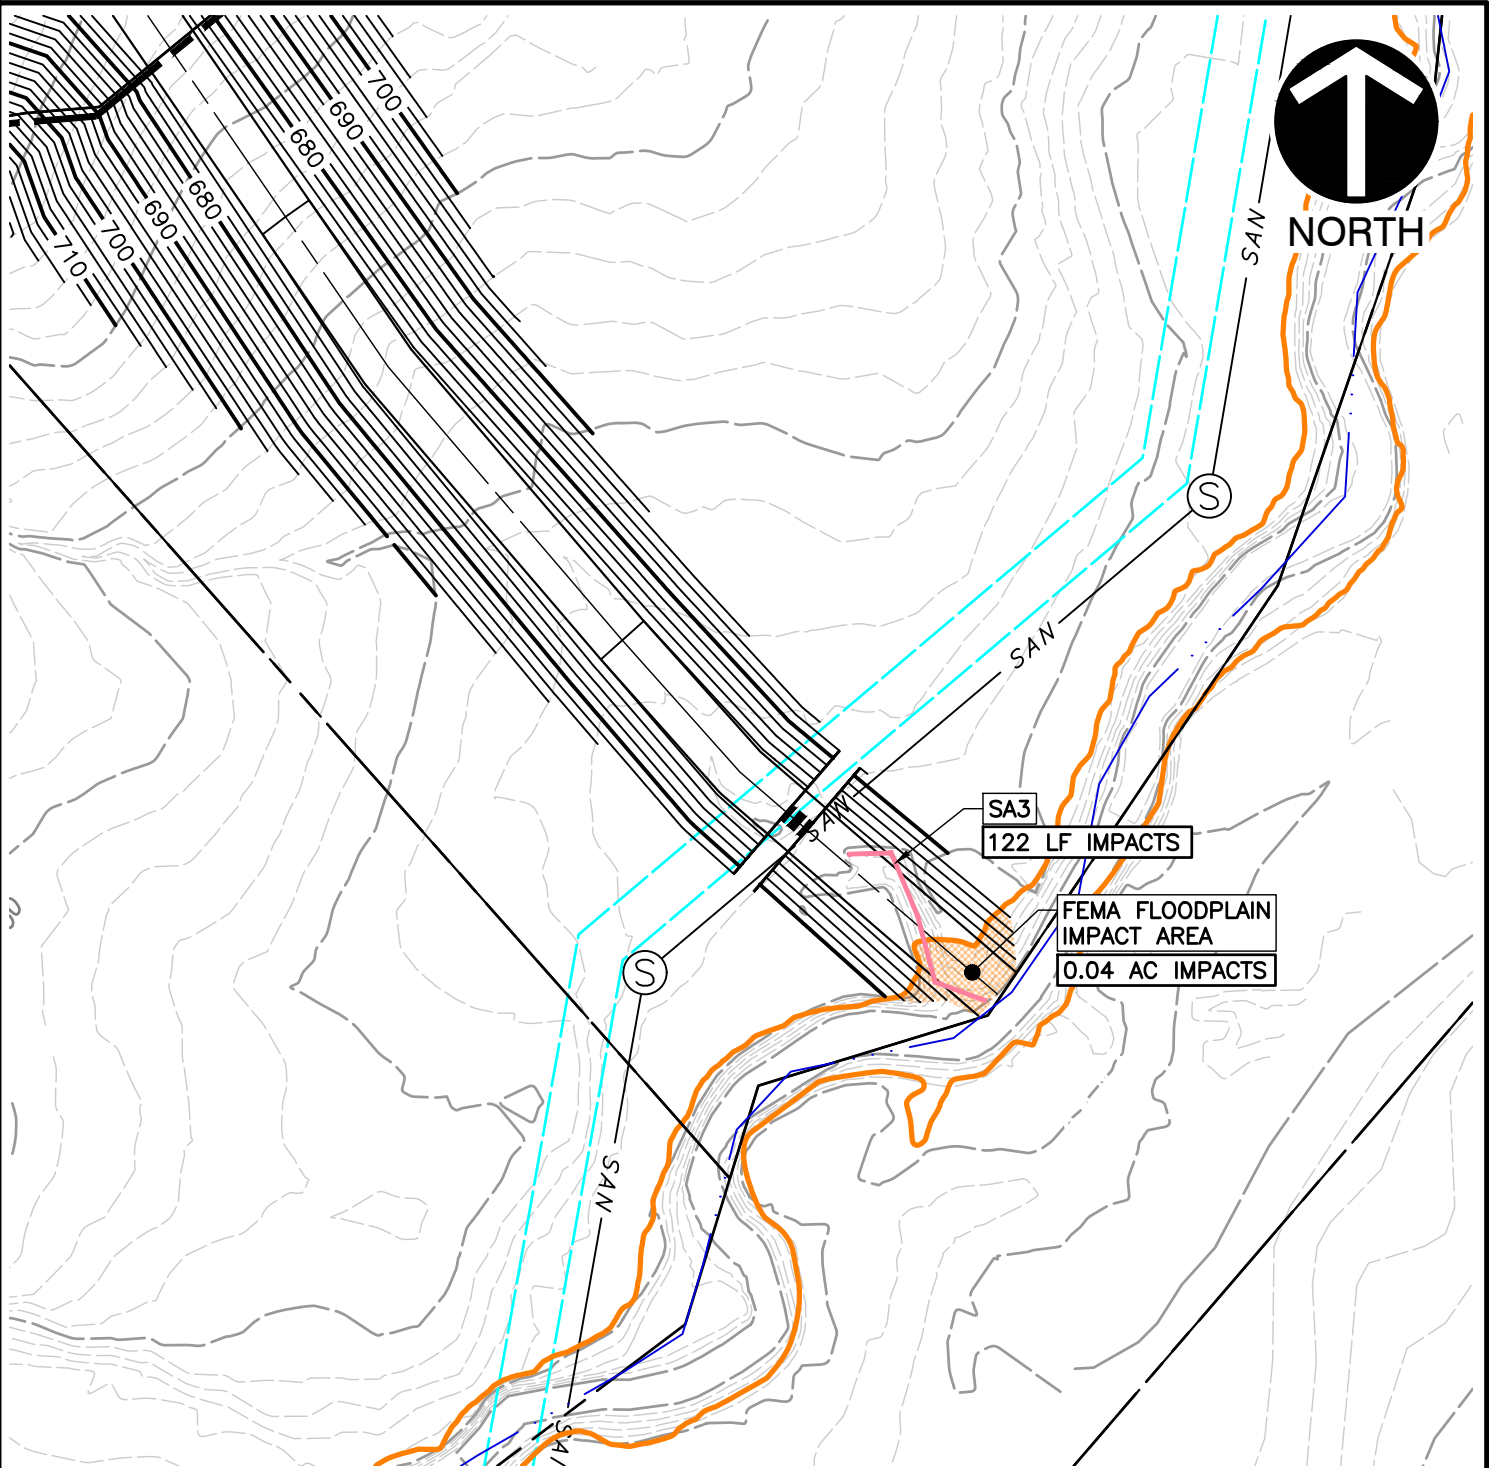

REFERENCE

1. PARCEL DATA AND EXISTING CONTOURS FROM NCONEMAP COUNTY LIDAR.
2. TOPOGRAPHIC INFORMATION WITHIN SITE PROVIDED BY AVOIMAGE MAPPING SERVICES, INC. DATE OF FLYOVER JUNE 2, 2023.
3. TOPOGRAPHIC INFORMATION OUTSIDE SITE BASED ON AVAILABLE LIDAR DATA.

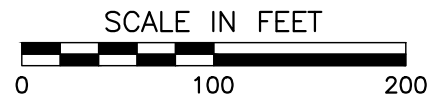


Civil & Environmental
Consultants, Inc.

3701 Arco Corporate Drive
Suite 400
Charlotte, NC 28273
Ph: 980.237.0373
www.cecinc.com


GREENWAY WASTE SOLUTIONS
AT NORTH MECK, LLC
NORTH MECK C&D LANDFILL
HUNTERVILLE, NORTH CAROLINA
SA-2 SOUTH CULVERT CROSSING, FEMA
FLOODPLAIN AND STREAM IMPACT MAP

DRAWN BY:	AWT	CHECKED BY:	DRAFT	APPROVED BY:	DRAFT	FIGURE NO.:
DATE:	OCTOBER 2024	DWG SCALE:	1" = 100'	PROJECT NO:	324-055	

13

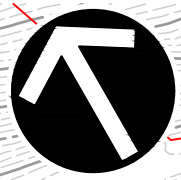


NORTH

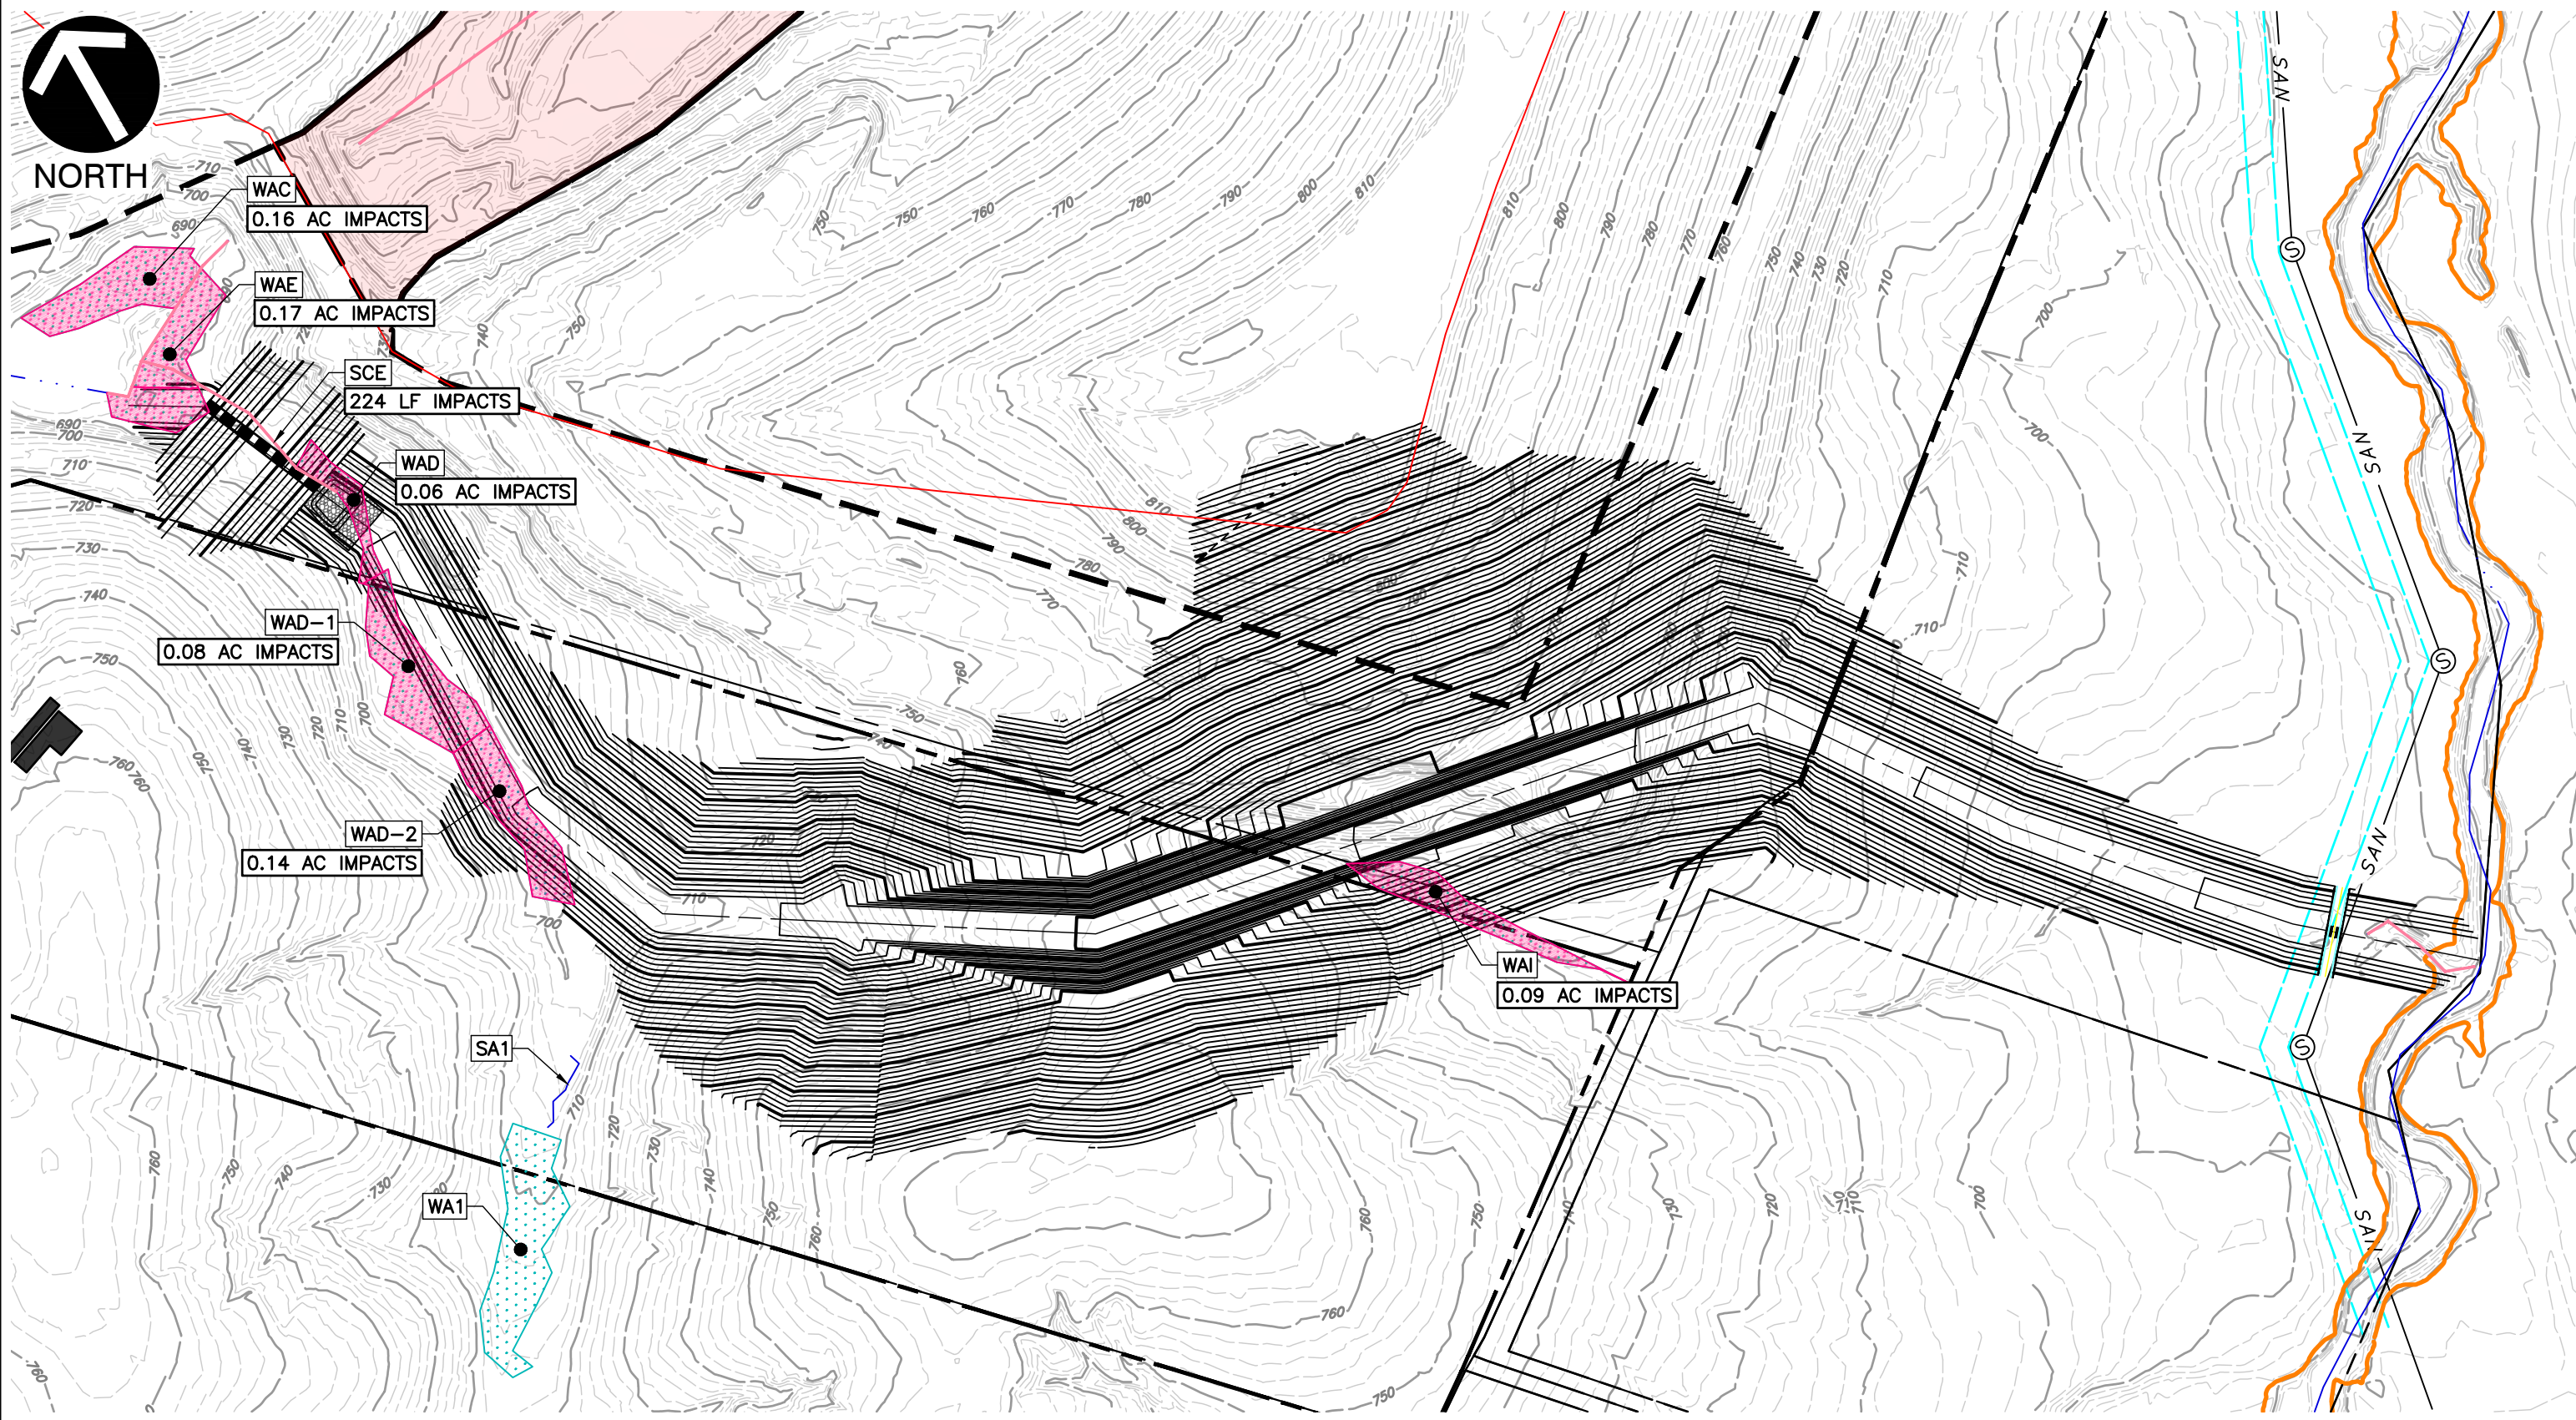

REFERENCE

1. PARCEL DATA AND EXISTING CONTOURS FROM NCONEMAP COUNTY LIDAR.
2. TOPOGRAPHIC INFORMATION WITHIN SITE PROVIDED BY AVOIMAGE MAPPING SERVICES, INC. DATE OF FLYOVER JUNE 2, 2023.
3. TOPOGRAPHIC INFORMATION OUTSIDE SITE BASED ON AVAILABLE LIDAR DATA.

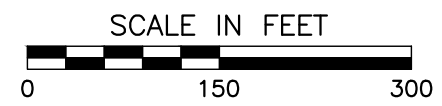


3701 Arco Corporate Drive
Suite 400
Charlotte, NC 28273
Ph: 980.237.0373
www.cecinc.com

GREENWAY WASTE SOLUTIONS
AT NORTH MECK, LLC
NORTH MECK C&D LANDFILL
HUNTERVILLE, NORTH CAROLINA
SA-2 STREAM RELOCATION, STREAM
& WETLANDS IMPACT MAP

DRAWN BY:	AWT	CHECKED BY:	DRAFT	APPROVED BY:	DRAFT	FIGURE NO.:
DATE:	OCTOBER 2024	DWG SCALE:	1"=150'	PROJECT NO:	324-055	

P:\320-000\324-055\--CADD\Draw\44 Figure\324-055-North Meck Alternative Analysis.dwg[FIG 14] LS:(10/17/2024 -- atax) -- LP: 10/17/2024 9:44 AM

P:\320-000\324-055\--CADD\Drawings\Stream Relocation Crossing\324-055 Proposed Stream Crossing Culvert Design.dwg[FIGURE 15] LS:(10/18/2024 - atax) - LP: 10/18/2024 11:18 AM

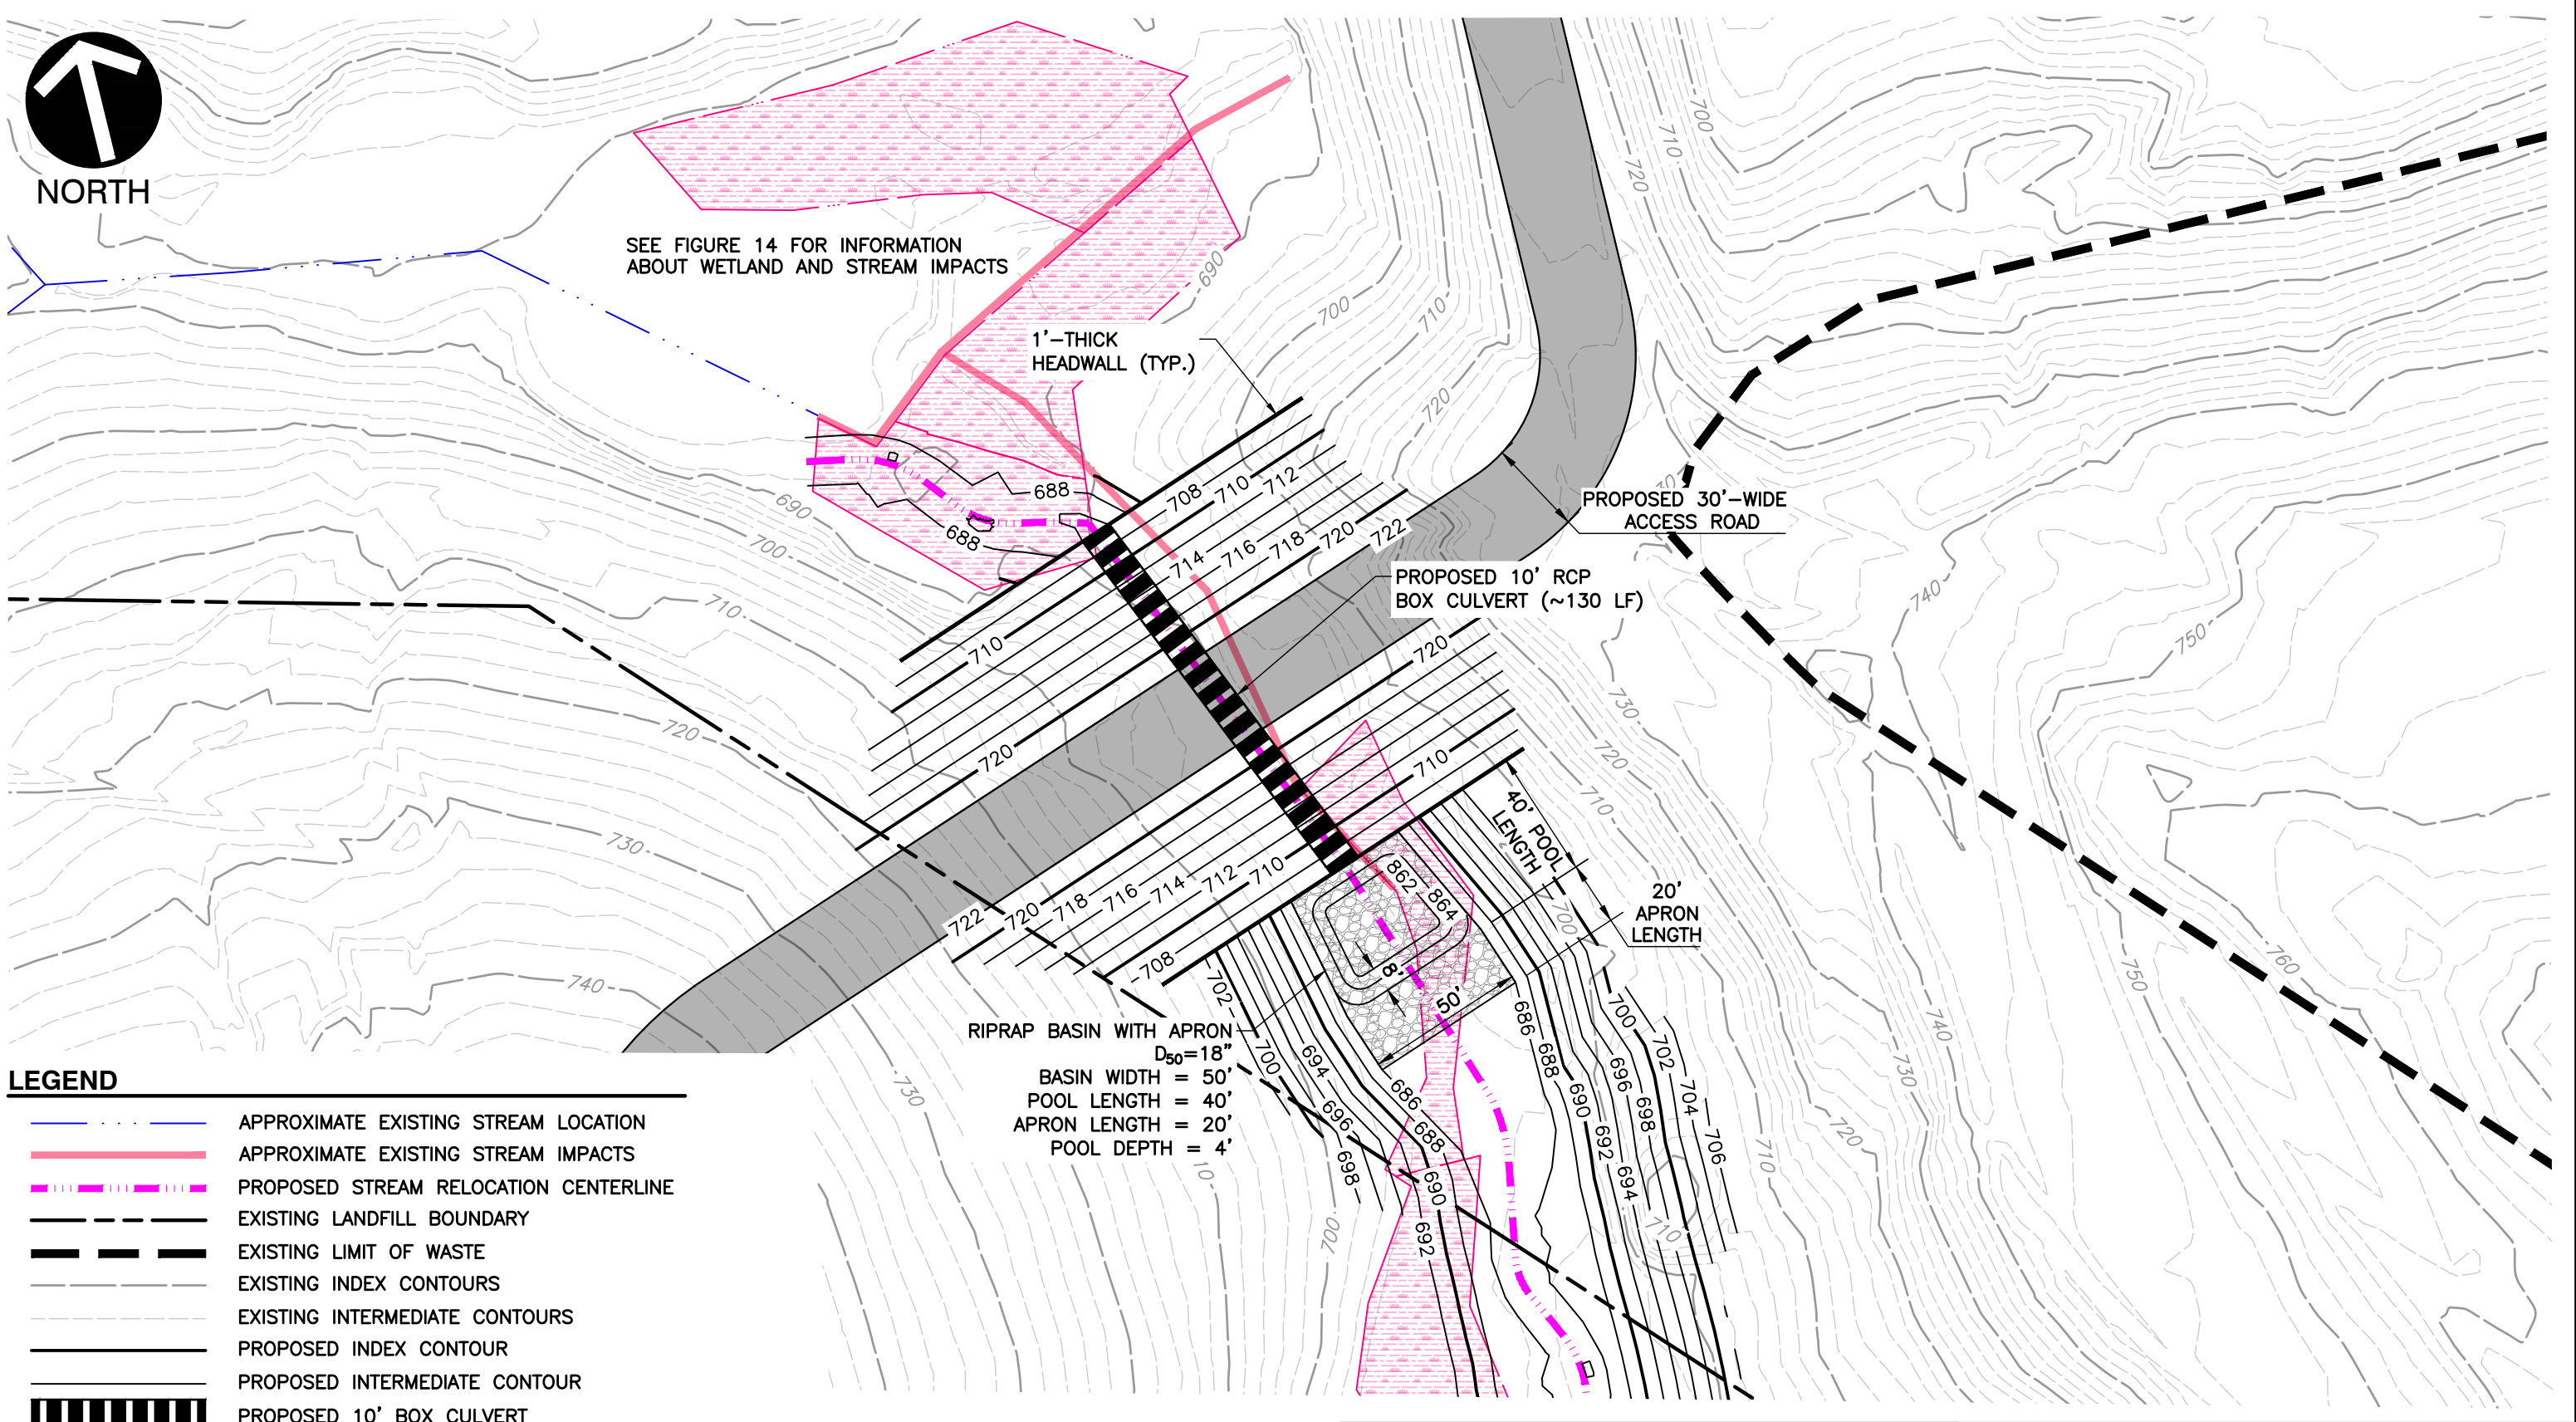

REFERENCE

- EXISTING TOPOGRAPHIC INFORMATION WAS PROVIDED BY AVIOIMAGE MAPPING SERVICES INC. DATE OF FLYOVER JUNE 2, 2023.

C&E
Civil & Environmental
Consultants, Inc.


3701 Arco Corporate Drive
Suite 400
Charlotte, NC 28273
Ph: 980.237.0373
www.cecinc.com

GREENWAY WASTE SOLUTIONS, LLC
NORTH MECK LANDFILL EXPANSION
MECKLENBURG COUNTY, NORTH CAROLINA


PROPOSED SA-2 NORTHERN
CULVERT CROSSING - PLAN VIEW

DRAWN BY:	AWT	CHECKED BY:	TMG	APPROVED BY:	TMG	FIGURE NO.:
DATE:	AUGUST 2024	DWG SCALE:	1"=50'	PROJECT NO:	324-055	15

P:\320-000\324-055\--CADD\Drawings\Stream Relocation Crossing\324-055 Proposed Stream Crossing Culvert Design.dwg{FIGURE 16} LS:(10/18/2024 - atax) - LP: 10/18/2024 11:18 AM

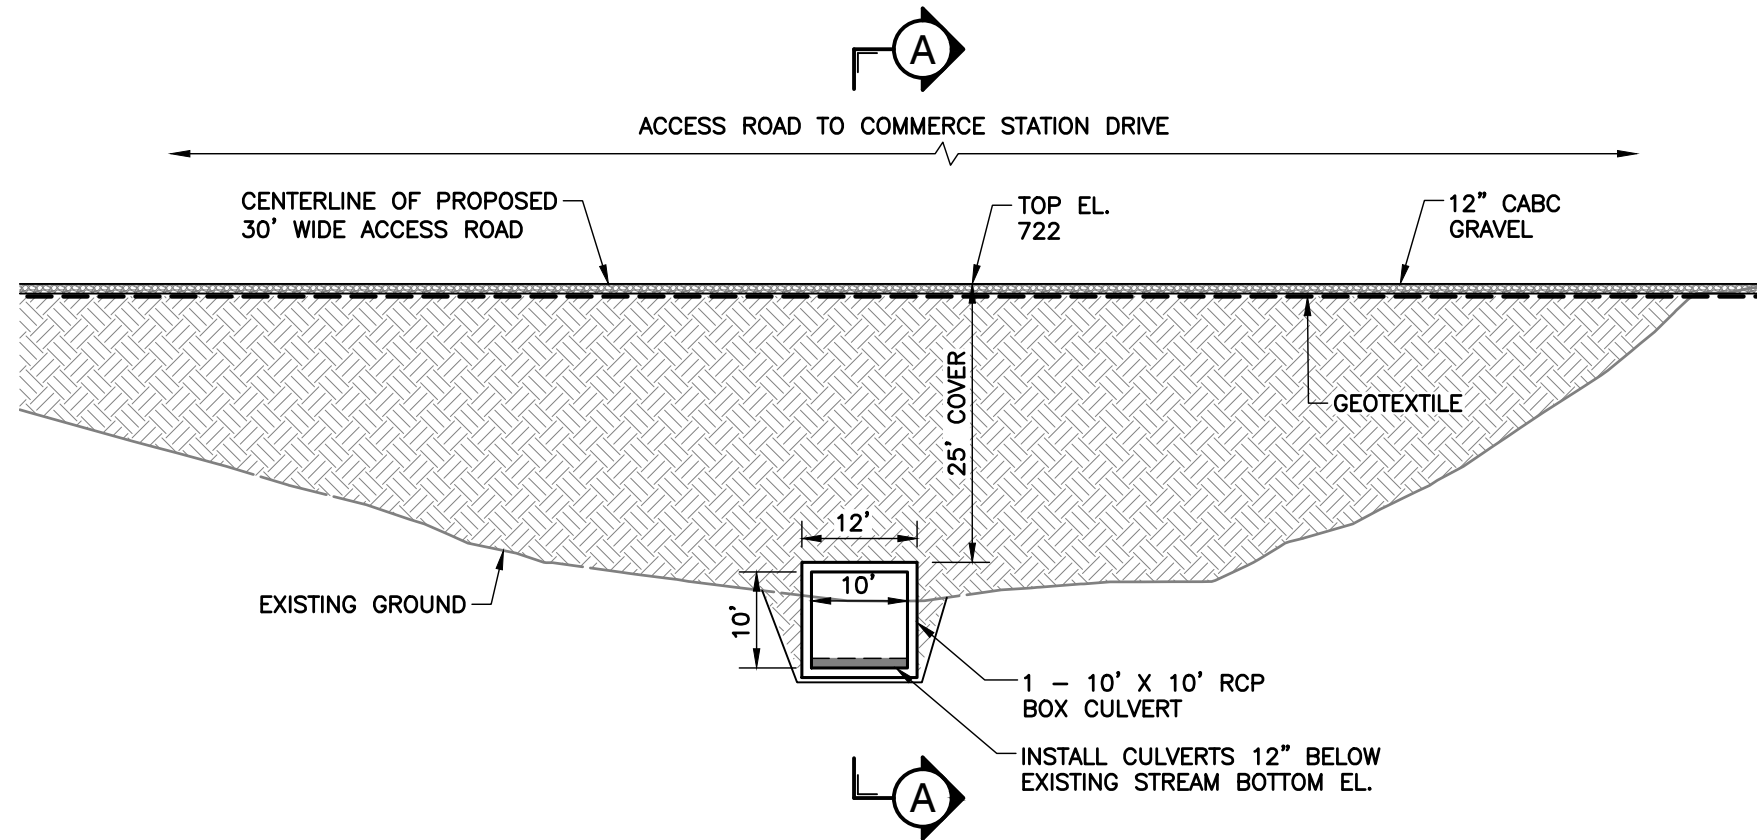

CULVERT CROSSING SECTION

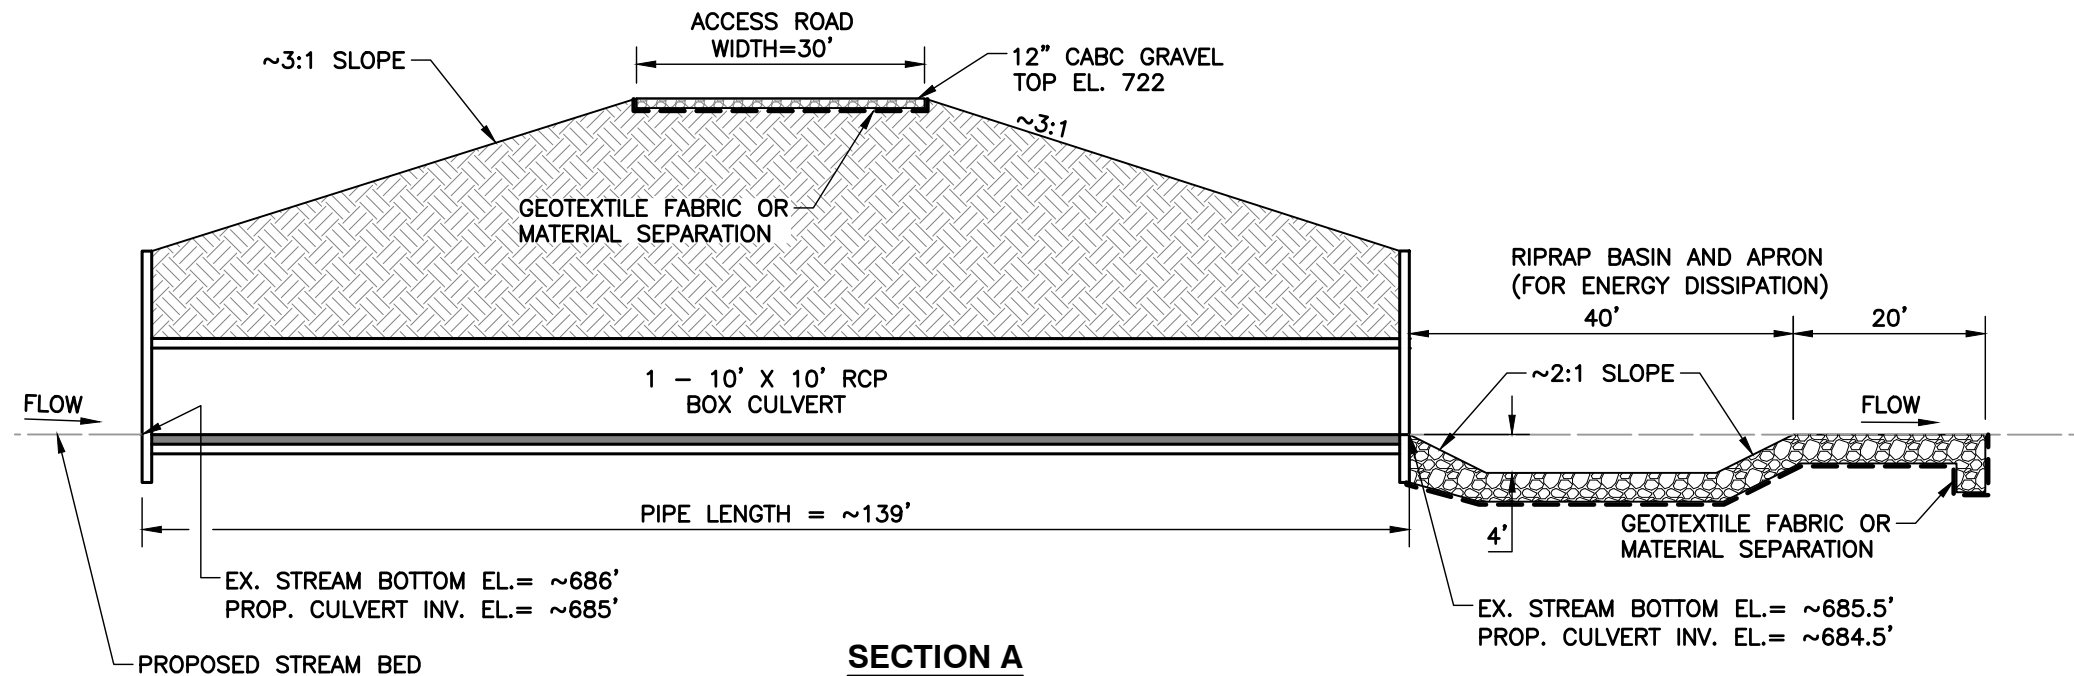

SECTION A



Civil & Environmental
Consultants, Inc.

3701 Arco Corporate Drive
Suite 400
Charlotte, NC 28273
Ph: 980.237.0373
www.cecinc.com

GREENWAY WASTE SOLUTIONS, LLC
NORTH MECK LANDFILL EXPANSION
MECKLENBURG COUNTY, NORTH CAROLINA

PROPOSED SA-2 NORTHERN
CULVERT CROSSING - SECTIONS

DRAWN BY:	AWT	CHECKED BY:	TMG	APPROVED BY:	TMG	FIGURE NO.:
DATE:	AUGUST 2024	DWG SCALE:	1"=50'	PROJECT NO:	324-055	